


Ardent 44

Tikr. ---	Dare AND	1 SHEET	12 OF
--------------	-------------	------------	----------

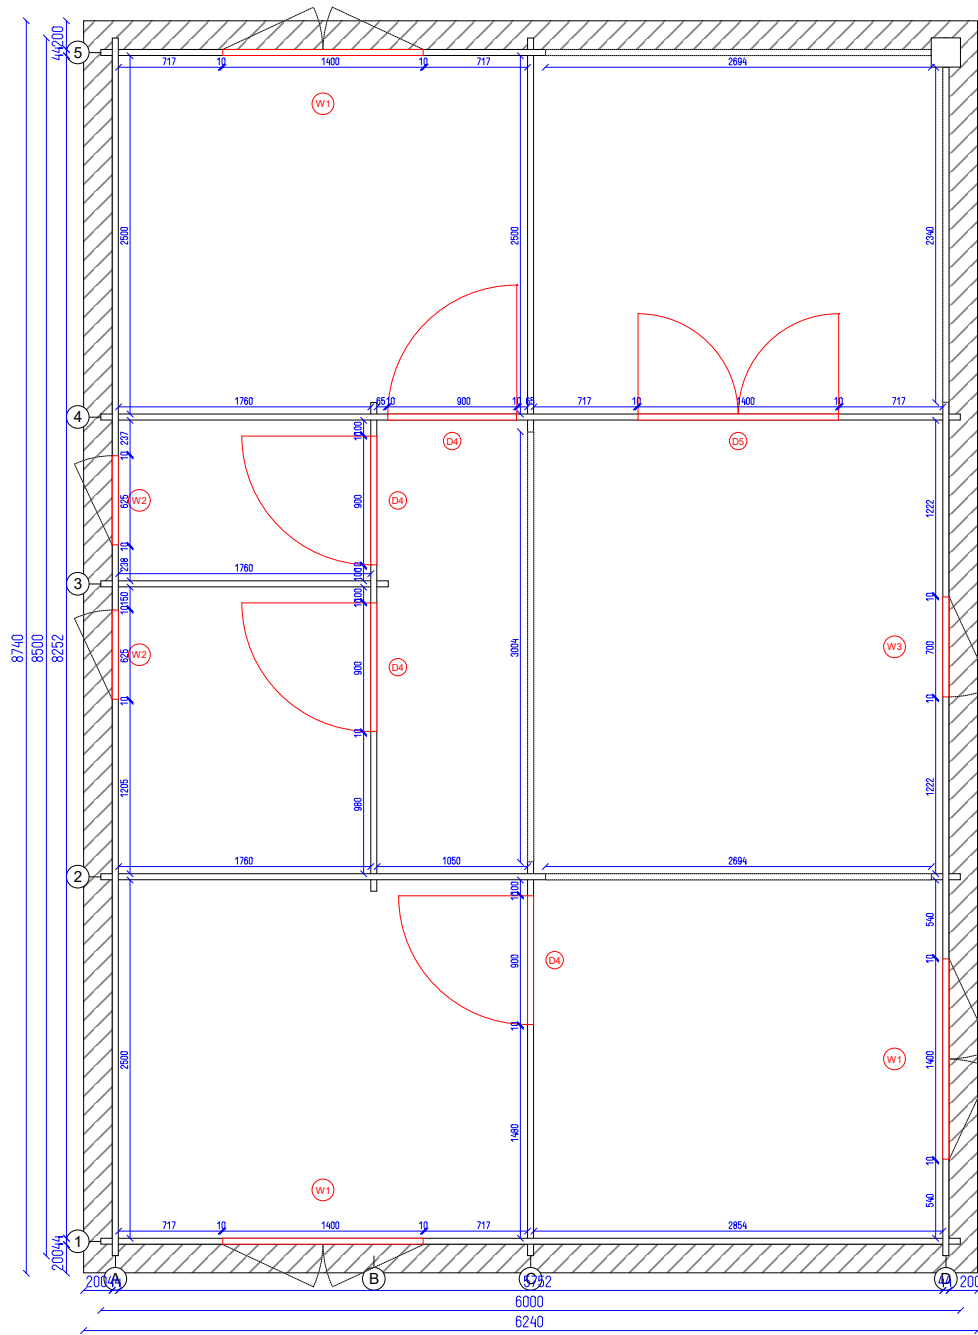

Ardent 44

Ground plan


Tikr. ---

Dare AND

2

12

SHEET OF

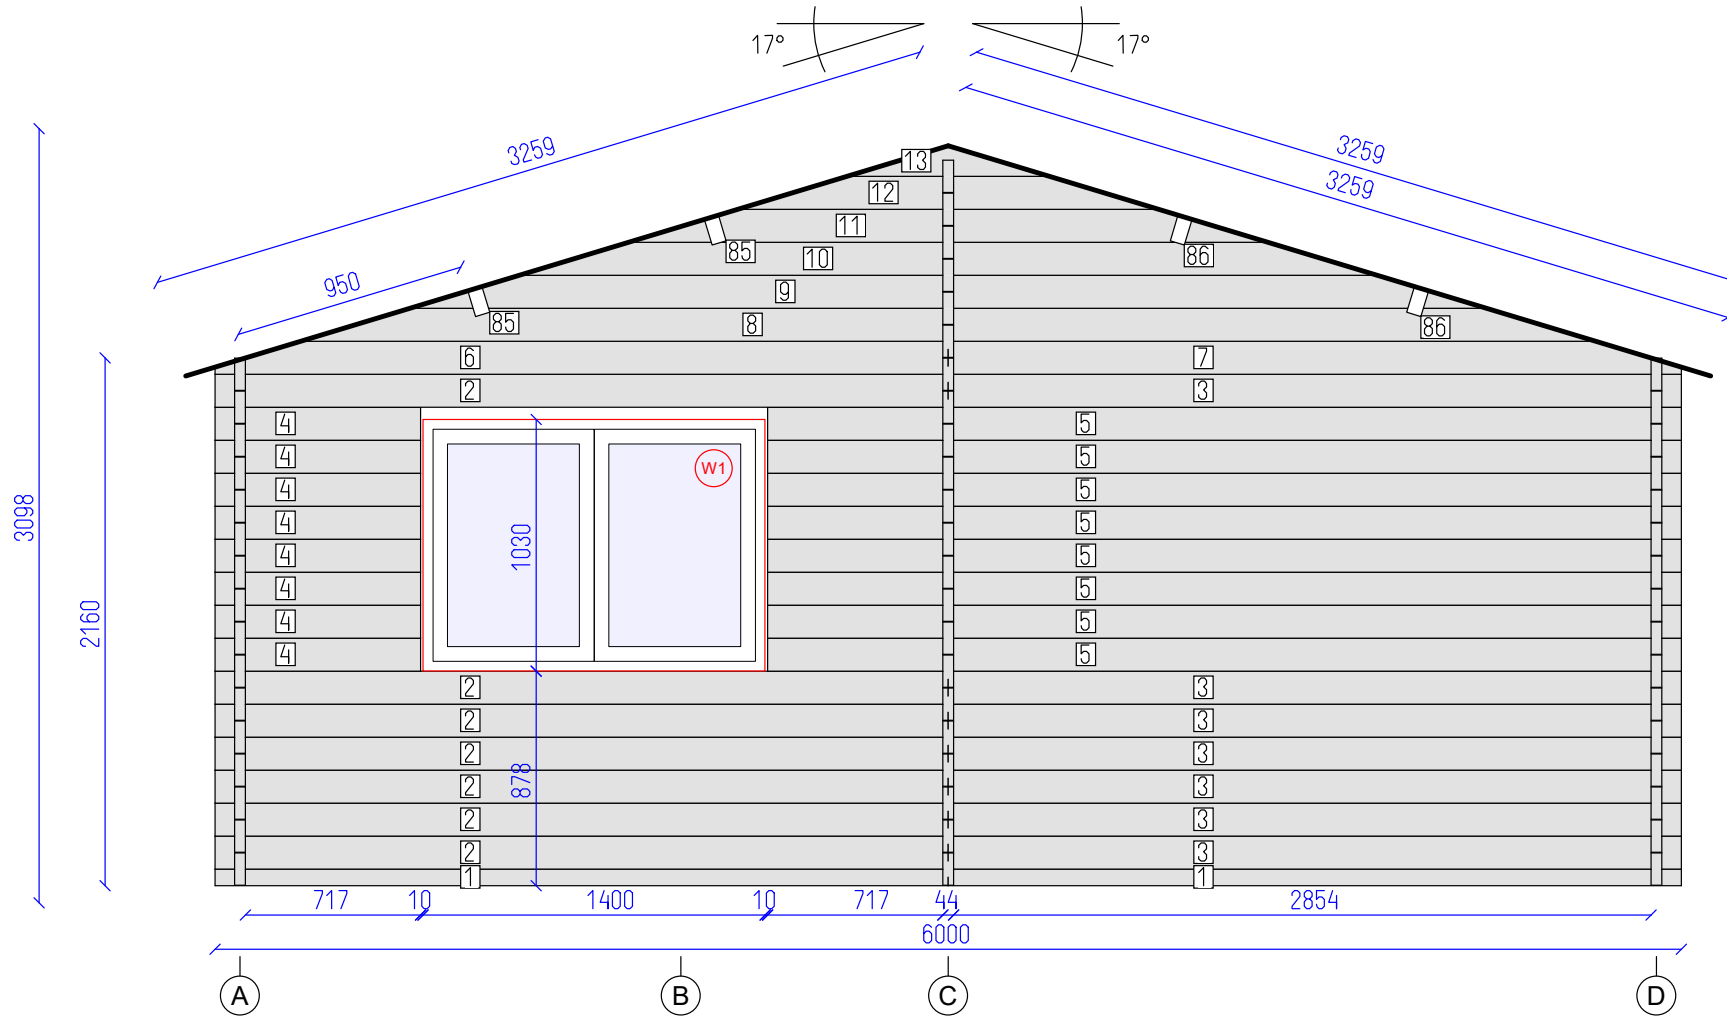


DETAILS

N	QTY
1	2
2	7
3	7
4	8
5	8
6	1
7	1
8	1
9	1
10	1
11	1
12	1
13	1
85	2
86	2

LIST OF ELEMENTS

1. Wall 68x44x3000
 2. Wall 135x44x3000
 3. Wall 135x44x3000
 4. Wall 135x44x841
 5. Wall 135x44x3739
 6. Wall 135x44x3000
 7. Wall 135x44x3000
 8. Wall 135x44x5300
 9. Wall 135x44x4406
 10. Wall 135x44x3512
 11. Wall 135x44x2618
 12. Wall 135x44x1724
 13. Wall 125x44x830
 85. Roof beam 140x70x5088
 86. Roof beam 140x70x3044
- Total 16.59 m²

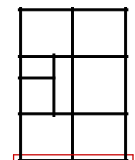

Ardent 44




Wall 1

Tikr.

Dare
AND

3
SHEET


12
OF

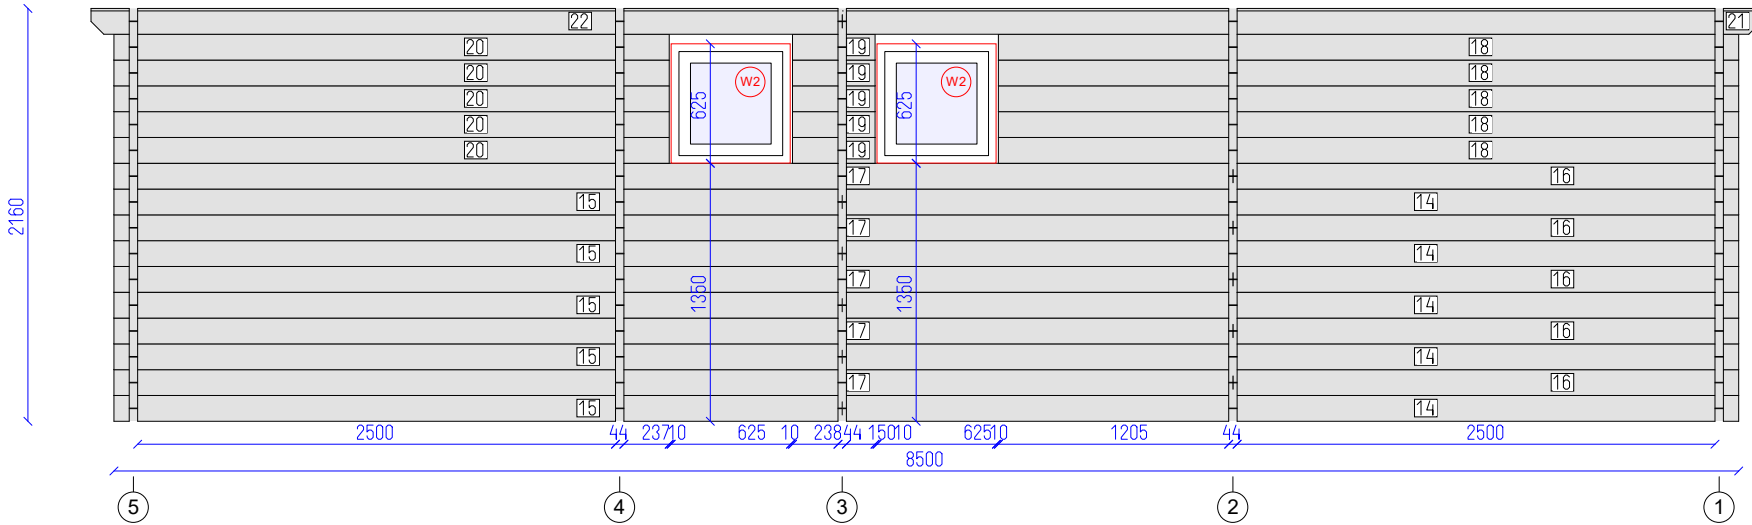


DETAILS

N	QTY
14	5
15	5
16	5
17	5
18	5
19	5
20	5
21	1
22	1

- LIST OF ELEMENTS
- 14. Wall 135x44x4690
 - 15. Wall 135x44x3810
 - 16. Wall 135x44x2646
 - 17. Wall 135x44x5854
 - 18. Wall 135x44x3873
 - 19. Wall 135x44x432
 - 20. Wall 135x44x2905
 - 21. Wall 135x44x4810
 - 22. Wall 135x44x3930
- Total 17.52 m²

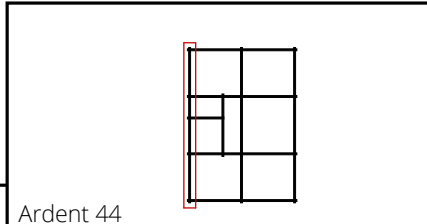

Ardent 44

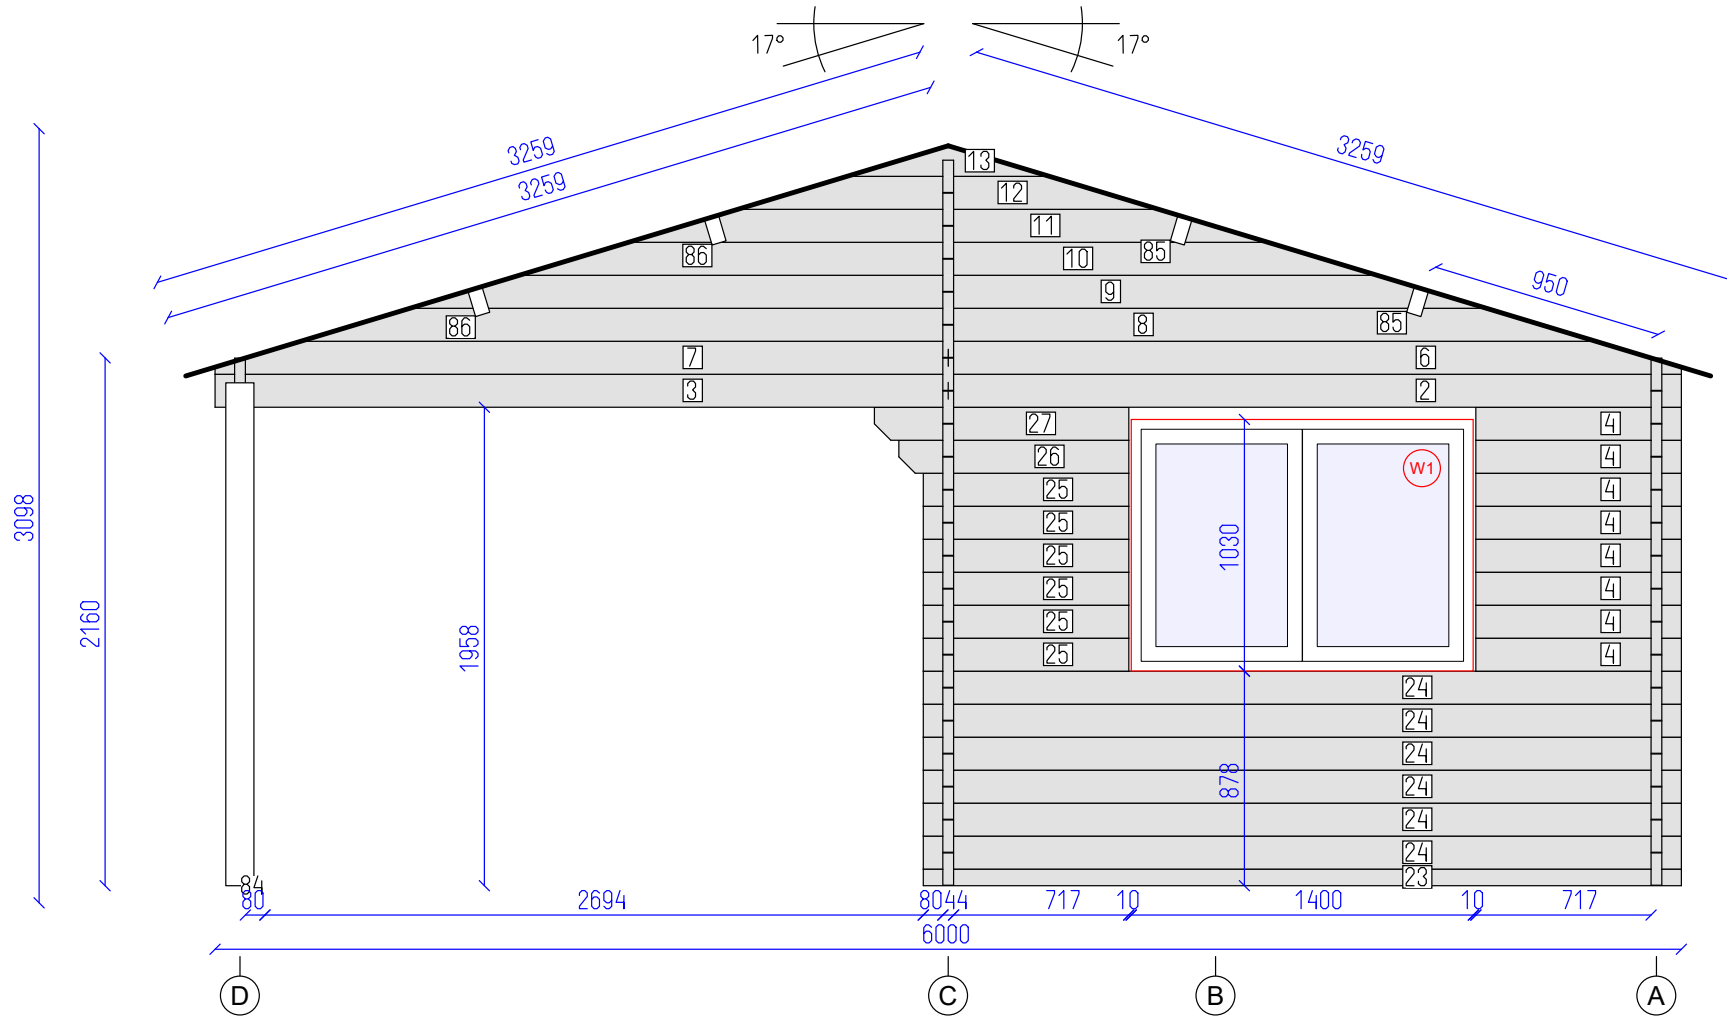


DETAILS

N	QTY
23	1
24	6
4	8
25	6
26	1
27	1
2	1
3	1
6	1
7	1
8	1
9	1
10	1
11	1
12	1
13	1
84	1
85	2
86	2

LIST OF ELEMENTS

- 23. Wall 68x44x3102
 - 24. Wall 135x44x3102
 - 4. Wall 135x44x841
 - 25. Wall 135x44x841
 - 26. Wall 135x44x941
 - 27. Wall 135x44x1041
 - 2. Wall 135x44x3000
 - 3. Wall 135x44x3000
 - 6. Wall 135x44x3000
 - 7. Wall 135x44x3000
 - 8. Wall 135x44x5300
 - 9. Wall 135x44x4406
 - 10. Wall 135x44x3512
 - 11. Wall 135x44x2618
 - 12. Wall 135x44x1724
 - 13. Wall 125x44x830
 - 84. Post 115x115x2058
 - 85. Roof beam 140x70x5088
 - 86. Roof beam 140x70x3044
- Total 11.19 m²

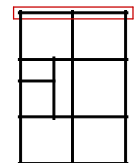

Ardent 44

Wall 5


Tikr.

Dare
AND

5
SHEET

12
OF



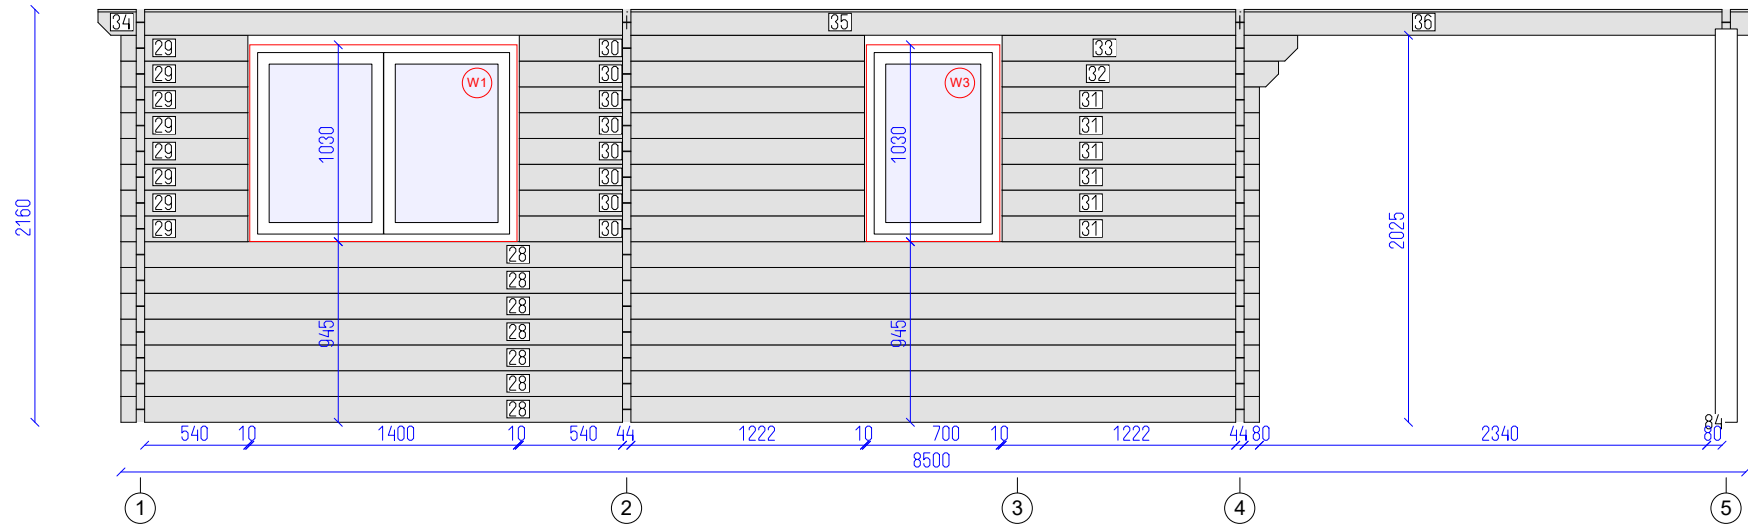


DETAILS

N	QTY
28	7
29	8
30	8
31	6
32	1
33	1
34	1
35	1
36	1
84	1

LIST OF ELEMENTS

- 28. Wall 135x44x5956
 - 29. Wall 135x44x664
 - 30. Wall 135x44x1806
 - 31. Wall 135x44x1346
 - 32. Wall 135x44x1446
 - 33. Wall 135x44x1546
 - 34. Wall 135x44x2766
 - 35. Wall 135x44x3208
 - 36. Wall 135x44x2766
 - 84. Post 115x115x2058
- Total 11.21 m²

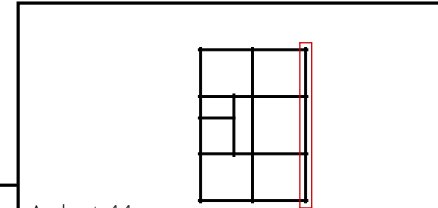

Ardent 44

Wall D

Tikr. ---


Dare AND

6

12

SHEET

OF

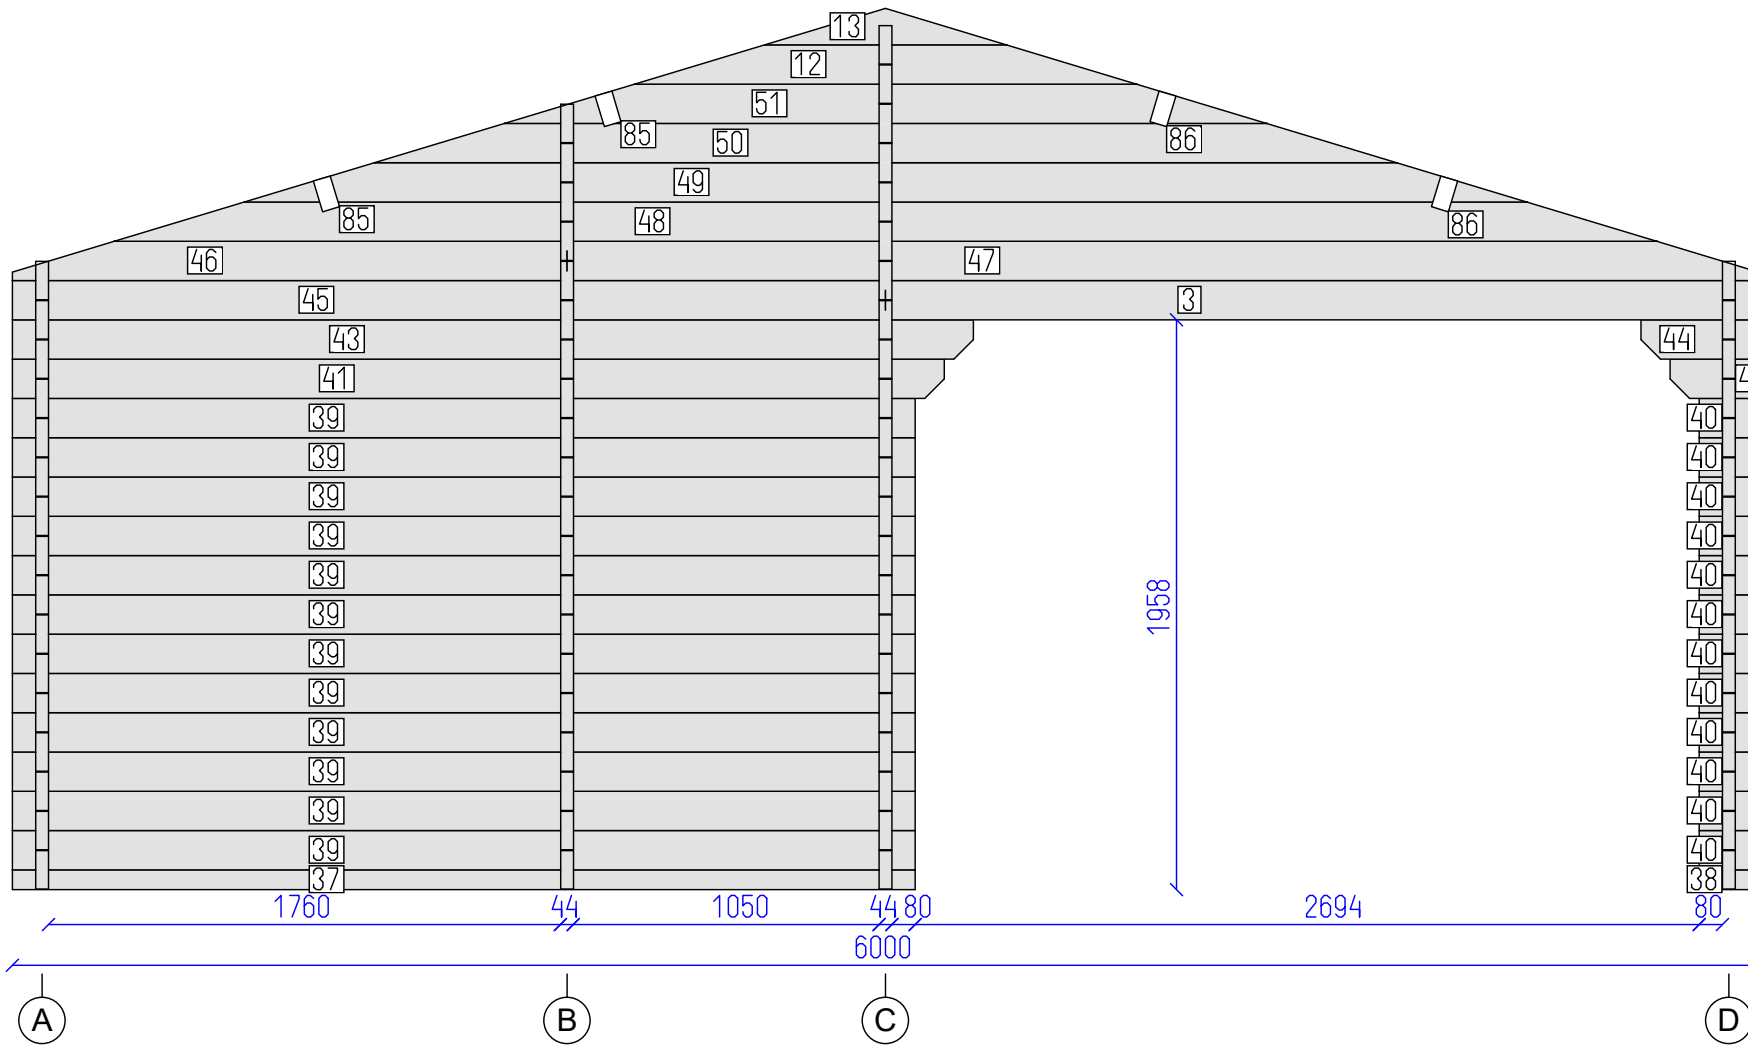


DETAILS

N	QTY
37	1
38	1
39	12
40	12
41	1
42	1
43	1
44	1
45	1
3	1
46	1
47	1
48	1
49	1
50	1
51	1
12	1
13	1
85	2
86	2

LIST OF ELEMENTS

- 37. Wall 68x44x3102
 - 38. Wall 68x44x204
 - 39. Wall 135x44x3102
 - 40. Wall 135x44x204
 - 41. Wall 135x44x3202
 - 42. Wall 135x44x304
 - 43. Wall 135x44x3302
 - 44. Wall 135x44x404
 - 45. Wall 135x44x3000
 - 3. Wall 135x44x3000
 - 46. Wall 135x44x1906
 - 47. Wall 135x44x4094
 - 48. Wall 135x44x5300
 - 49. Wall 135x44x4406
 - 50. Wall 135x44x3512
 - 51. Wall 135x44x2618
 - 12. Wall 135x44x1724
 - 13. Wall 125x44x830
 - 85. Roof beam 140x70x5088
 - 86. Roof beam 140x70x3044
- Total 12.93 m²

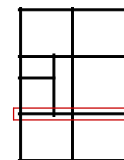

Ardent 44




Wall 2

Tikr.

Dare
AND

7
SHEET

12
OF

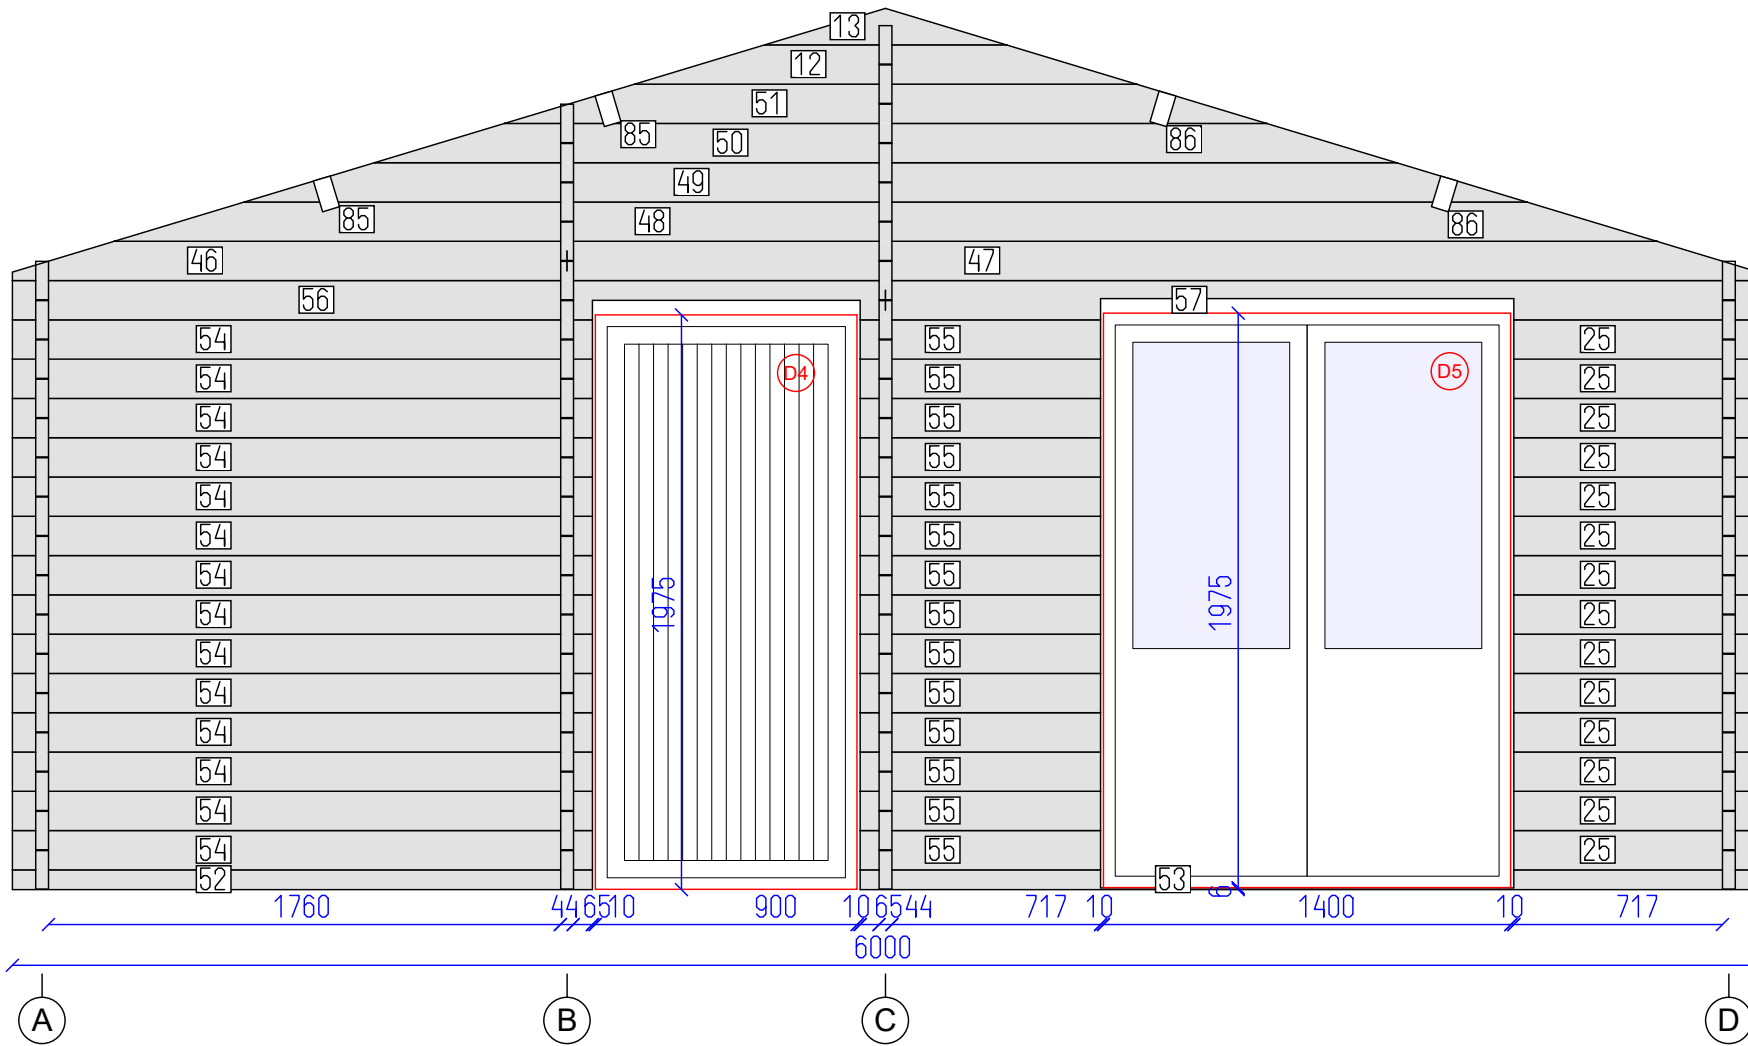


DETAILS

N	QTY
52	1
53	1
54	14
55	14
25	14
56	1
57	1
46	1
47	1
48	1
49	1
50	1
51	1
12	1
13	1
85	2
86	2

LIST OF ELEMENTS

- 52. Wall 68x44x1993
 - 53. Wall 68x44x3087
 - 54. Wall 135x44x1993
 - 55. Wall 135x44x826
 - 25. Wall 135x44x841
 - 56. Wall 135x44x3000
 - 57. Wall 135x44x3000
 - 46. Wall 135x44x1906
 - 47. Wall 135x44x4094
 - 48. Wall 135x44x5300
 - 49. Wall 135x44x4406
 - 50. Wall 135x44x3512
 - 51. Wall 135x44x2618
 - 12. Wall 135x44x1724
 - 13. Wall 125x44x830
 - 85. Roof beam 140x70x5088
 - 86. Roof beam 140x70x3044
- Total 13.63 m²

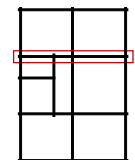

Ardent 44

Wall 4



Tikr.	Dare	8	12
---	AND	SHEET	OF

DETAILS

N	QTY
58	15
59	13
60	13
61	1
62	1
63	1
64	1
16	3
65	3
66	3
67	3
68	1
69	1
70	1
71	2
72	1

LIST OF ELEMENTS

- 58. Wall 135x44x1604
 - 59. Wall 135x44x224
 - 60. Wall 135x44x2748
 - 61. Wall 135x44x324
 - 62. Wall 135x44x2848
 - 63. Wall 135x44x424
 - 64. Wall 135x44x2948
 - 16. Wall 135x44x2646
 - 65. Wall 135x44x5854
 - 66. Wall 135x44x5854
 - 67. Wall 135x44x2646
 - 68. Wall 135x44x2766
 - 69. Wall 135x44x3208
 - 70. Wall 135x44x2766
 - 71. Wall 58x44x2766
 - 72. Wall 58x44x3208
- Total 17.92 m²

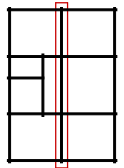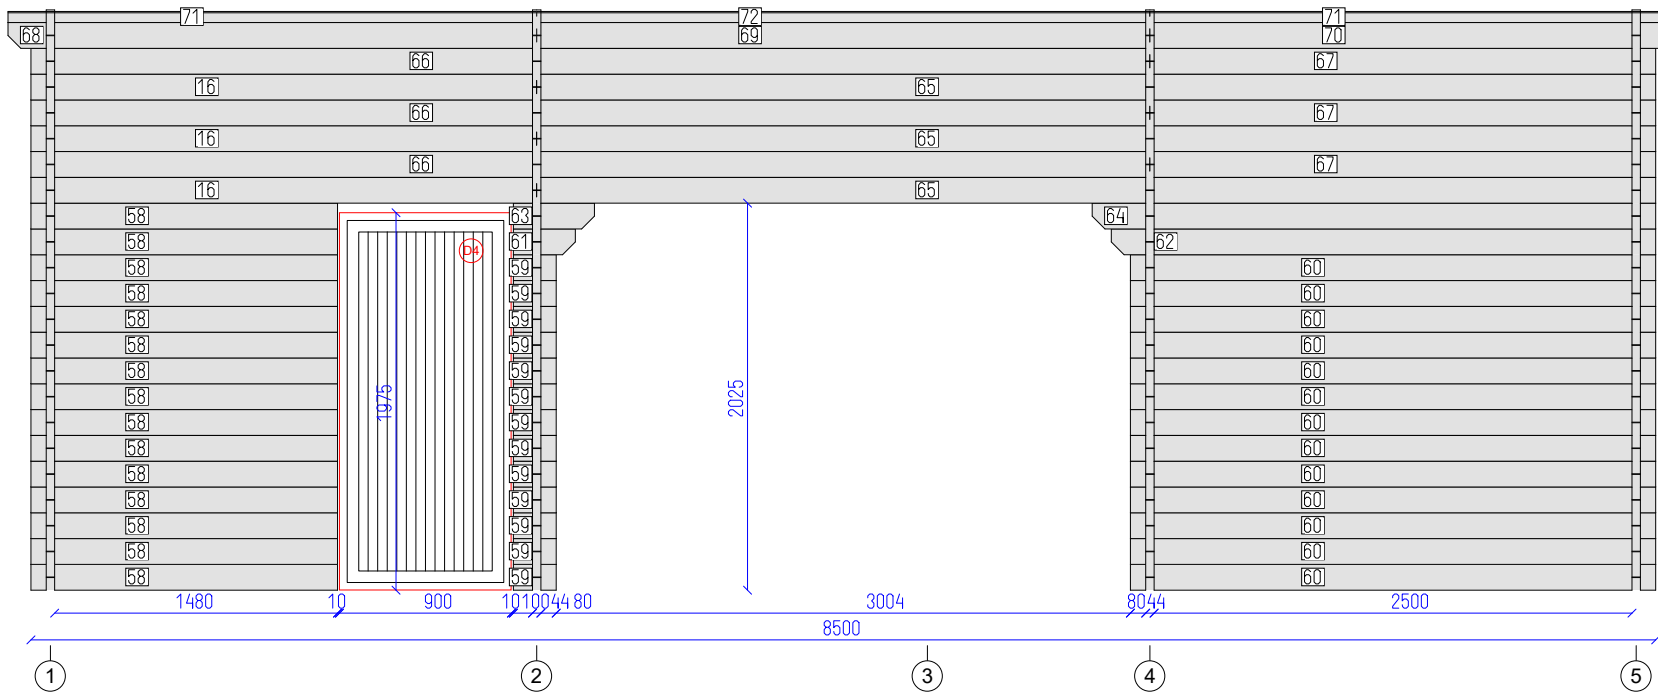

Ardent 44


Wall C

Tikr. ---

Dare AND

9 SHEET

12 OF

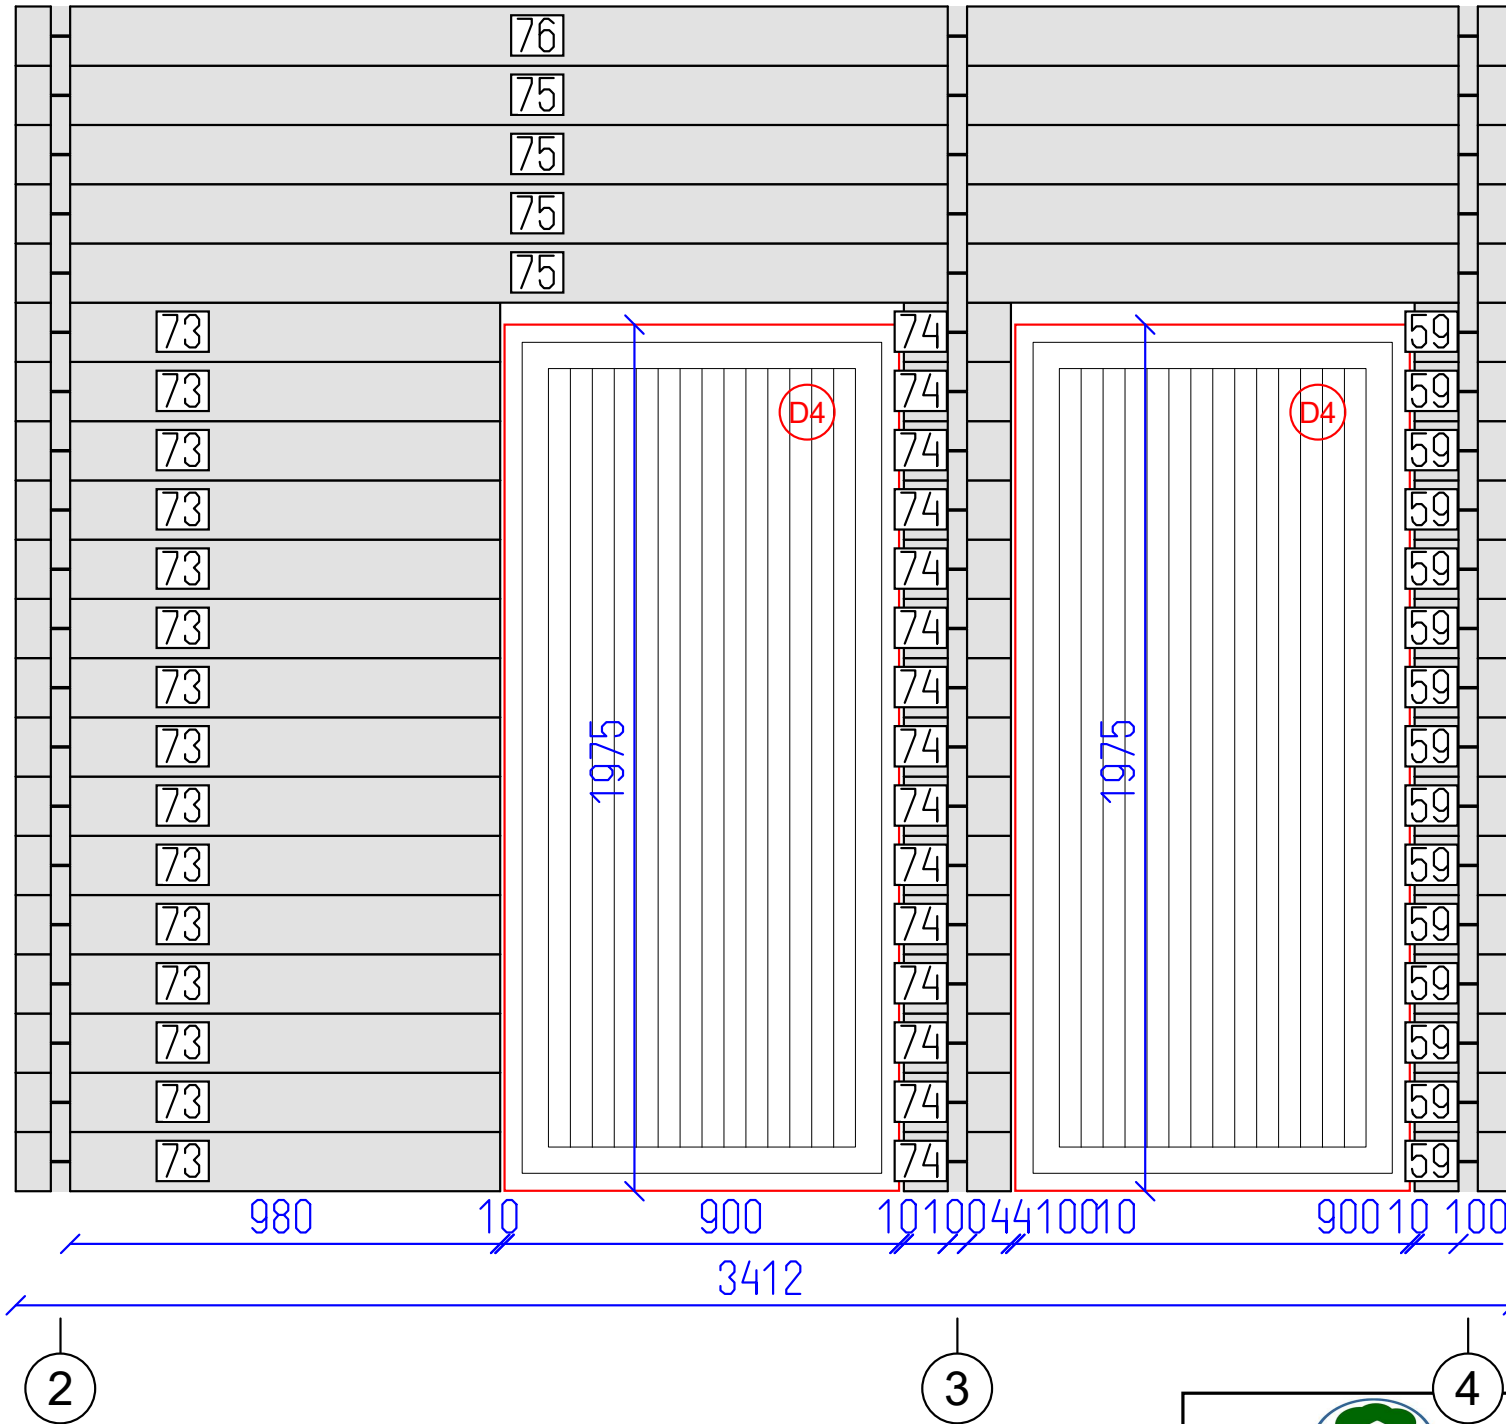


DETAILS

N	QTY
73	15
74	15
59	15
75	4
76	1

LIST OF ELEMENTS



- 73. Wall 135x44x1104
- 74. Wall 135x44x244
- 59. Wall 135x44x224
- 75. Wall 135x44x3412
- 76. Wall 135x44x3412
- Total 5.49 m²

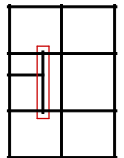

Ardent 44

Wall B




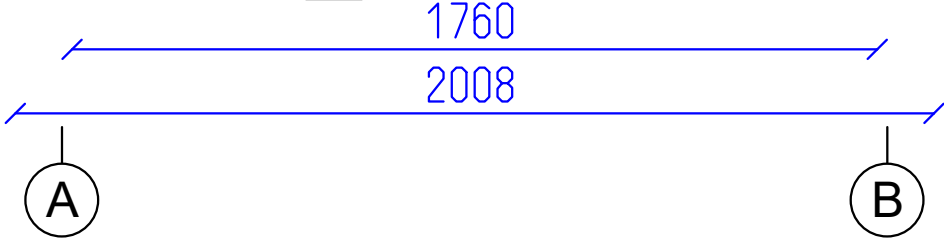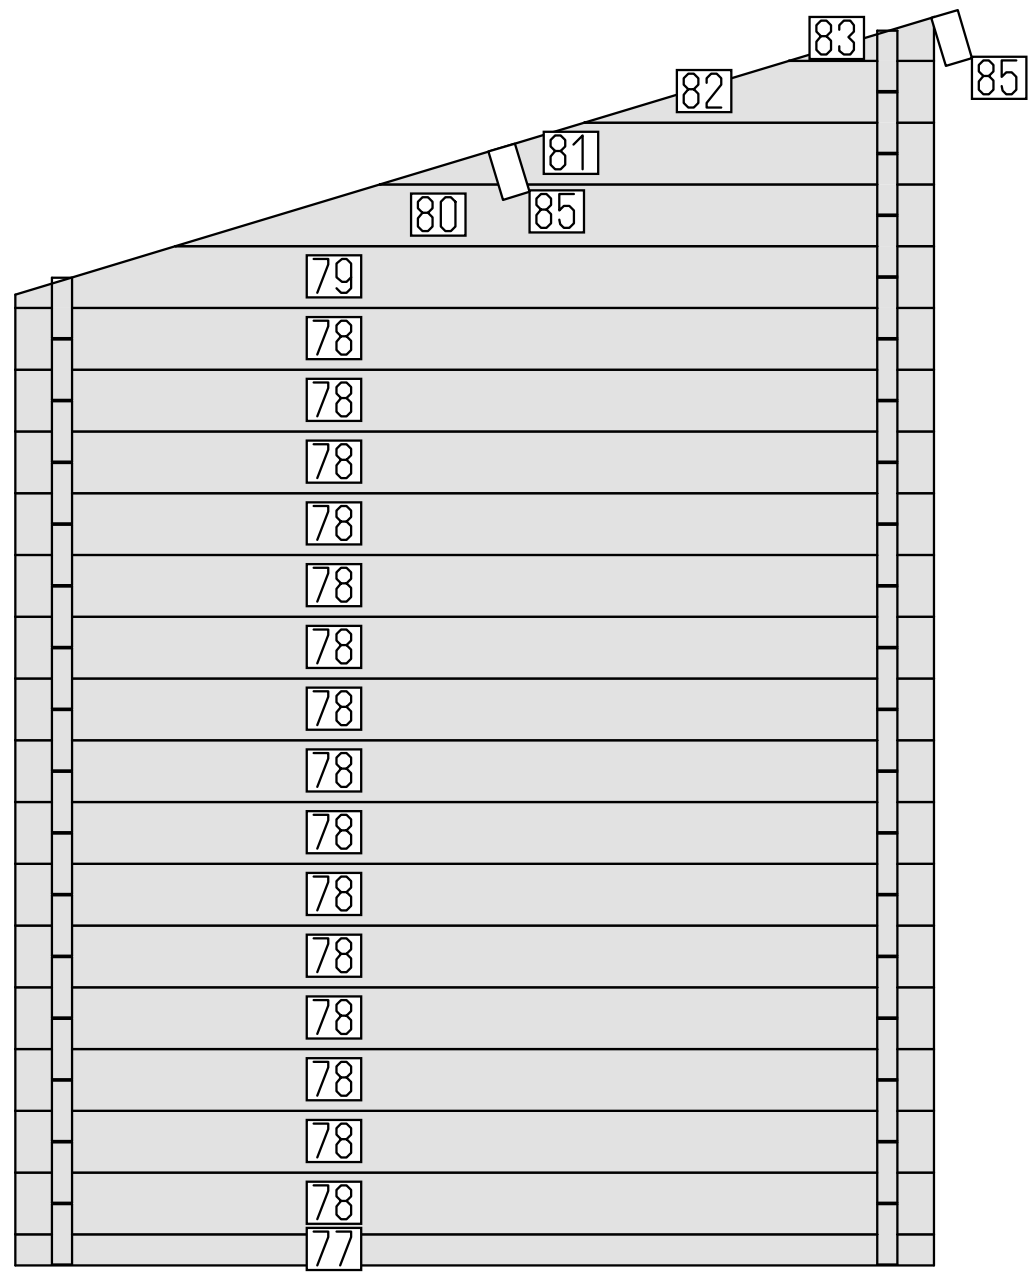

DETAILS


N	QTY
77	1
78	15
79	1
80	1
81	1
82	1
83	1
85	2

- LIST OF ELEMENTS
- 77. Wall 68x44x2008
 - 78. Wall 135x44x2008
 - 79. Wall 135x44x2008
 - 80. Wall 135x44x1658
 - 81. Wall 135x44x1211
 - 82. Wall 135x44x764
 - 83. Wall 96x44x317
 - 85. Roof beam 140x70x5088
- Total 6.42 m²

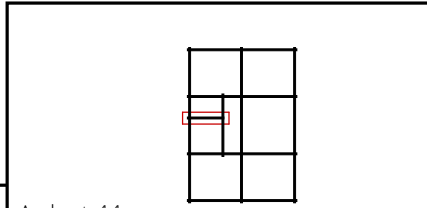

Ardent 44

Wall 3

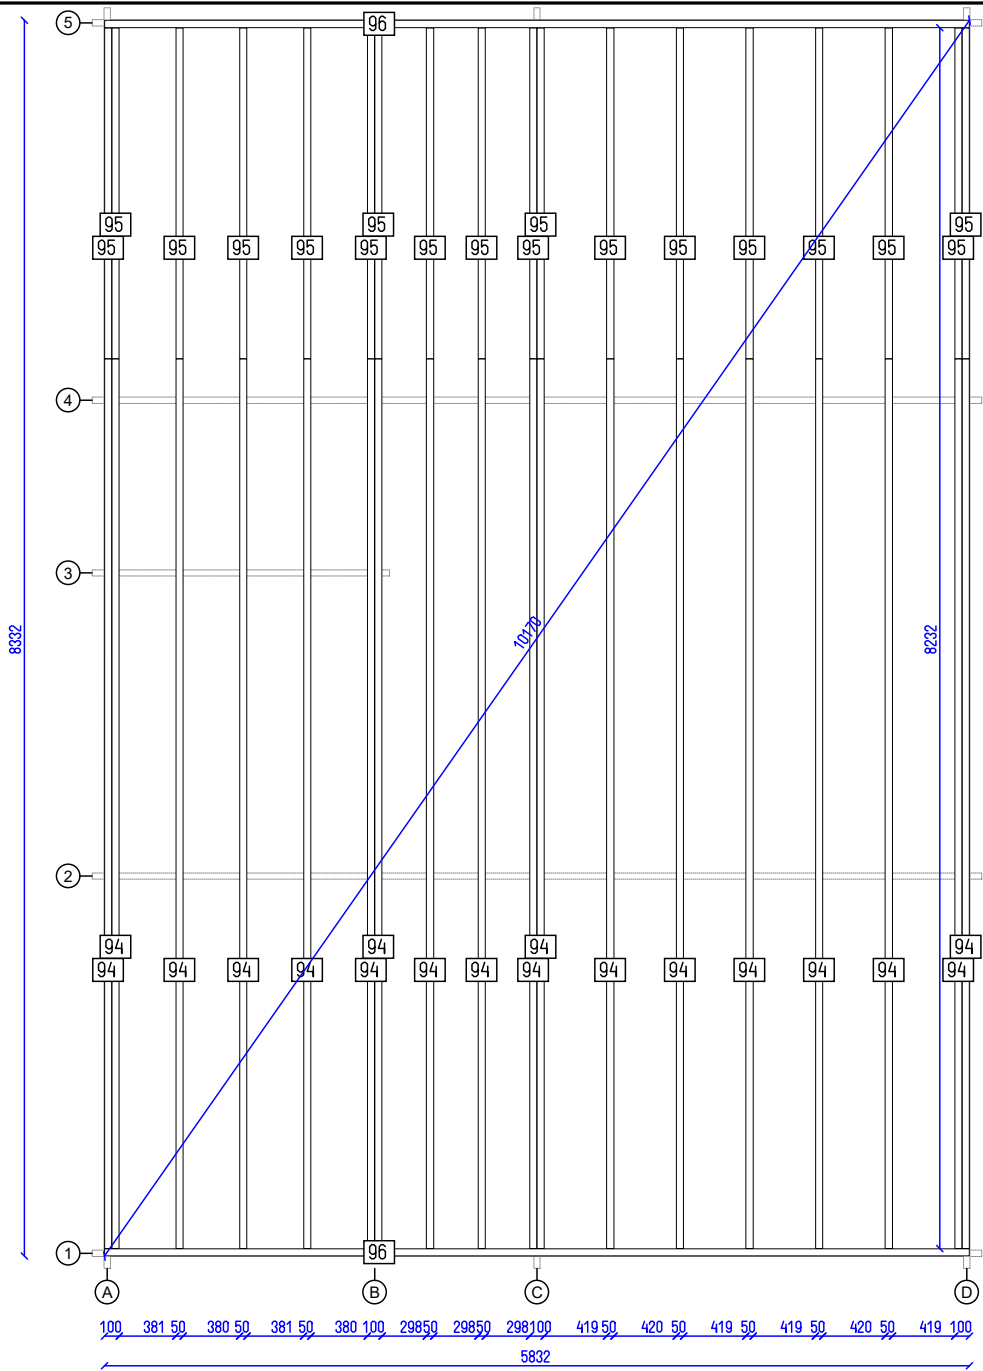

Ardent 44

Flr. bearers pl.

Tikr. ---

Dare AND

12 SHEET

12 OF