




Neviso 5x4 44

Tikr. ---	Dare GYT	1 SHEET	7 OF
--------------	-------------	------------	---------

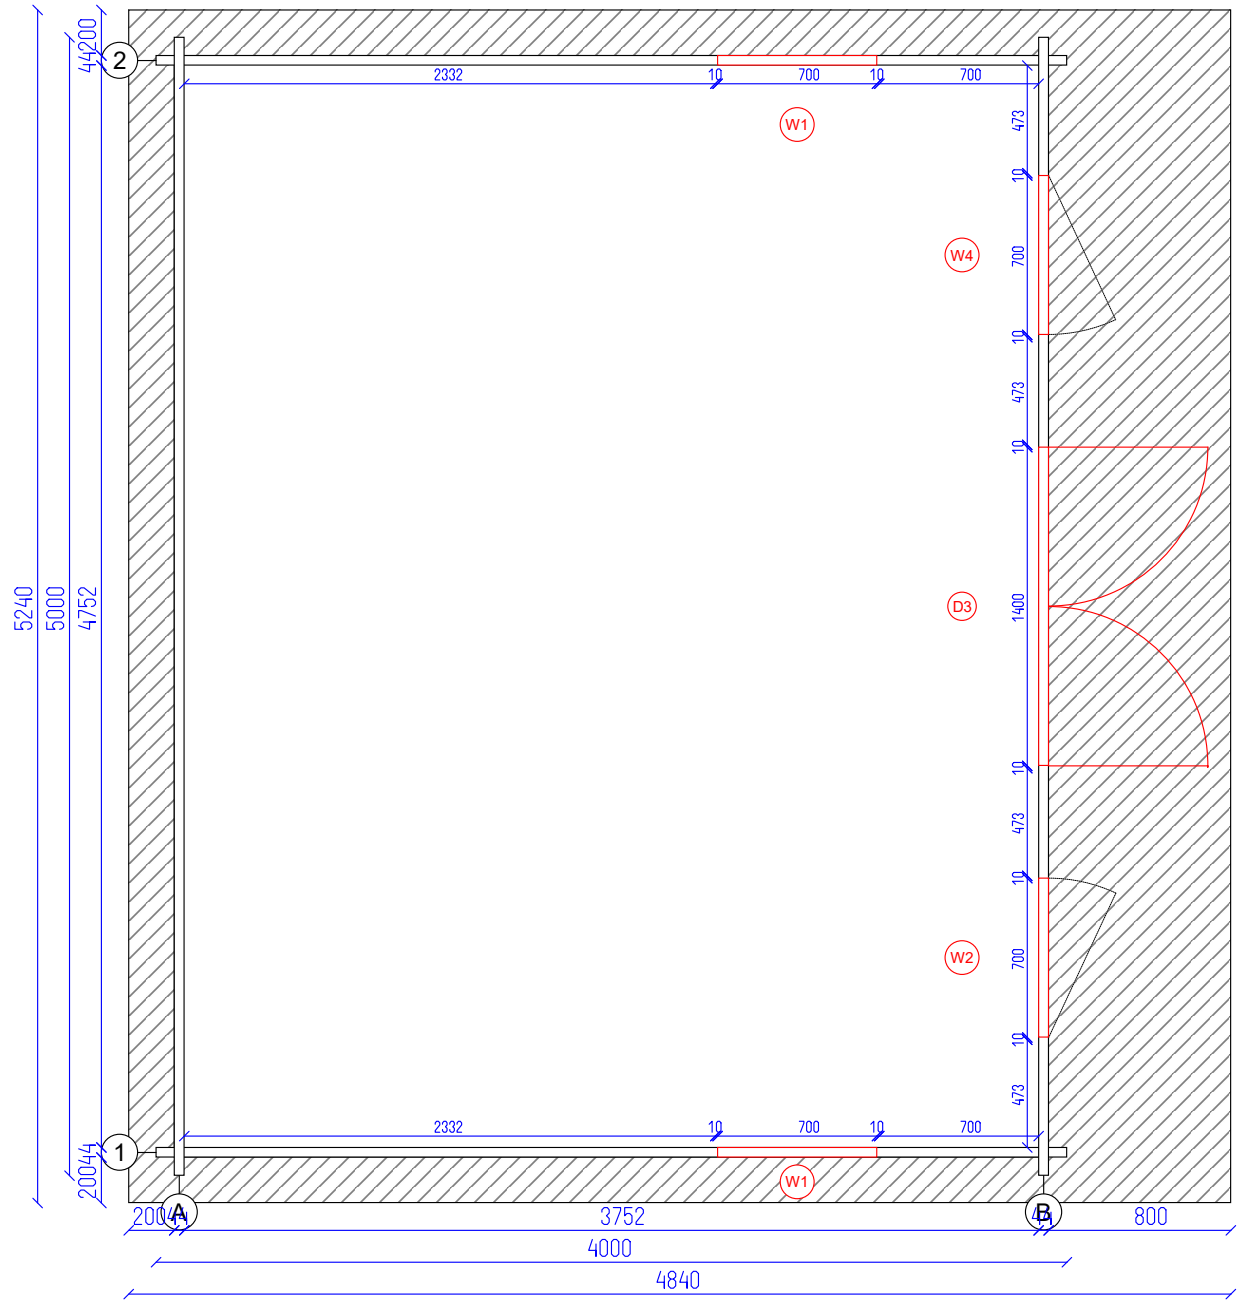

Neviso 5x4 44

Ground plan

Tikr.  
---


Dare  
GYT

2  
SHEET

7  
OF



2367  
2160

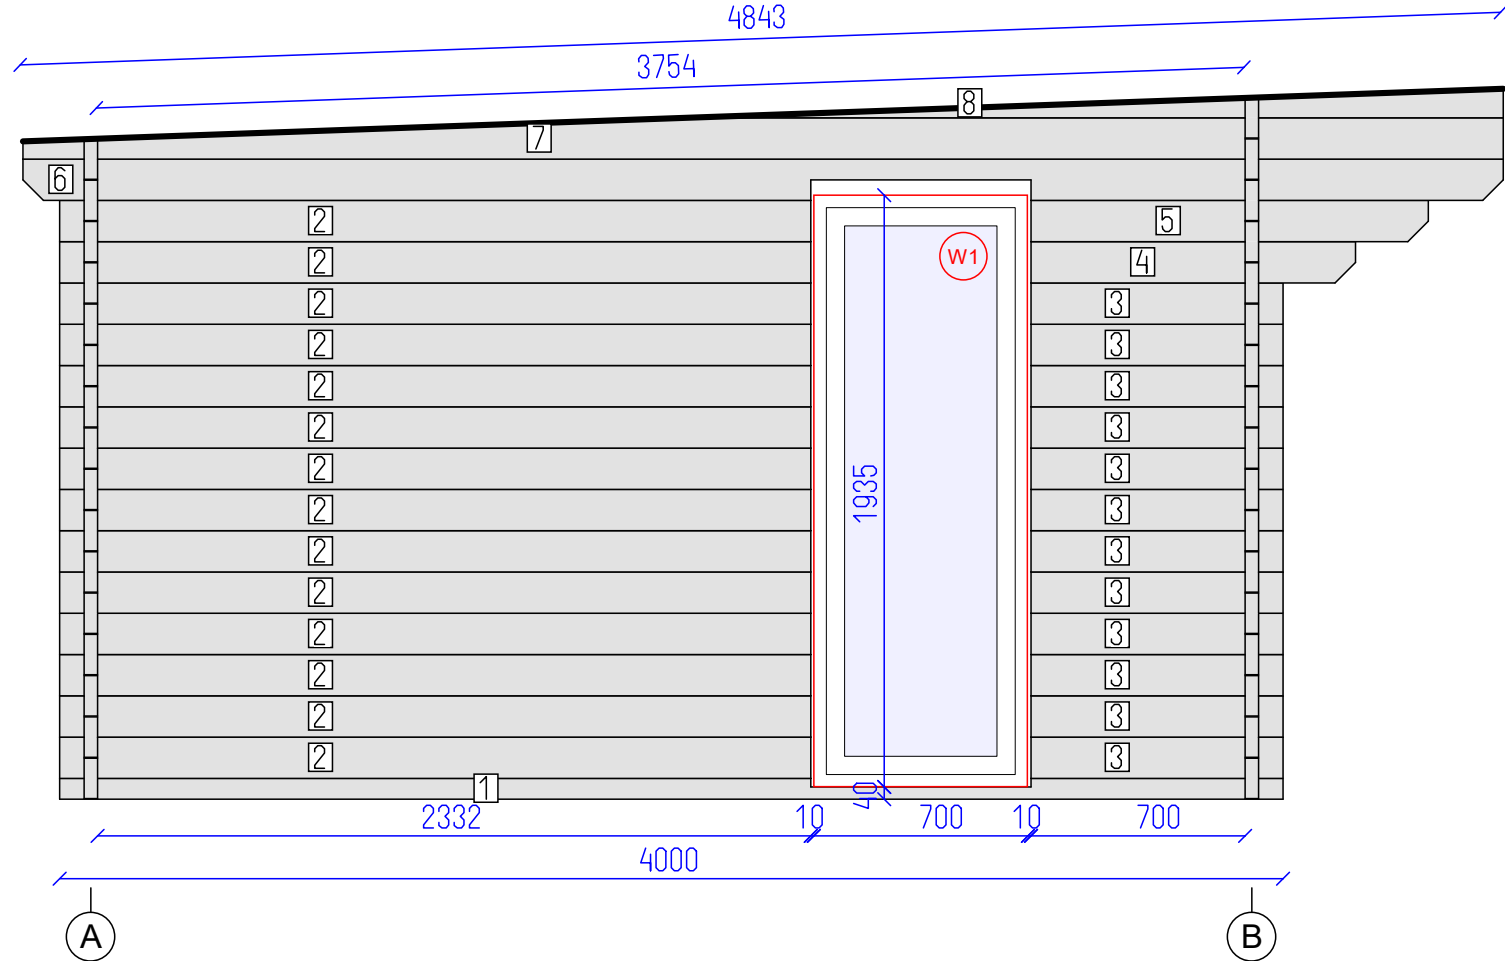


DETAILS

N	QTY
1	1
2	14
3	12
4	1
5	1
6	1
7	1
8	1

LIST OF ELEMENTS

- Wall 68x44x4000
- Wall 135x44x2456
- Wall 135x44x824
- Wall 135x44x1061
- Wall 135x44x1299
- Wall 135x44x4840
- Wall 135x44x4840
- Wall 95x44x2673

Total 8,13 m<sup>2</sup>

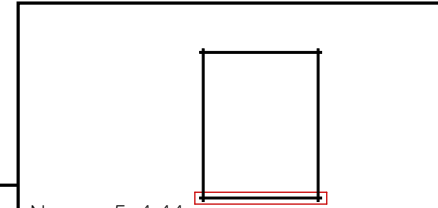



Neviso 5x4 44

DETAILS

N	QTY
9	15
10	1
16	4

LIST OF ELEMENTS

9. Wall 135x44x5000  
 10. Wall 135x44x5000  
 16. Roof beam 140x70x4847  
 Total 13.51 m<sup>2</sup>

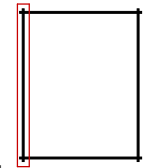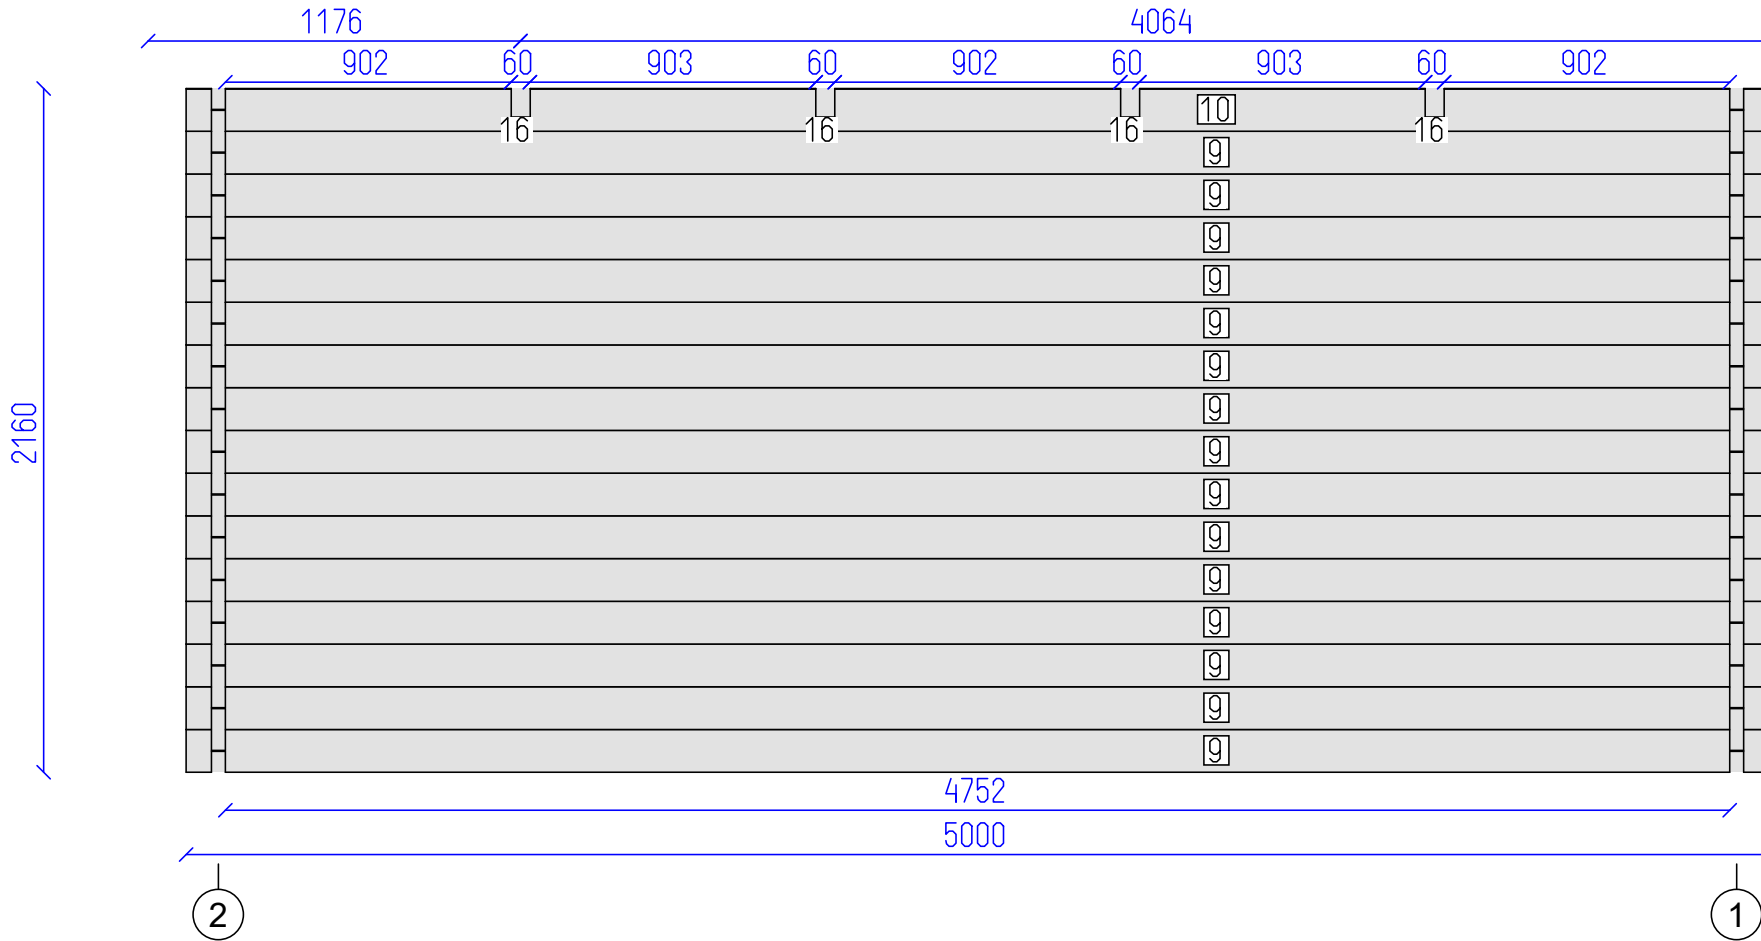

Neviso 5x4 44




Wall A

Tikr. ---

Dare GYT

4 SHEET

7 OF

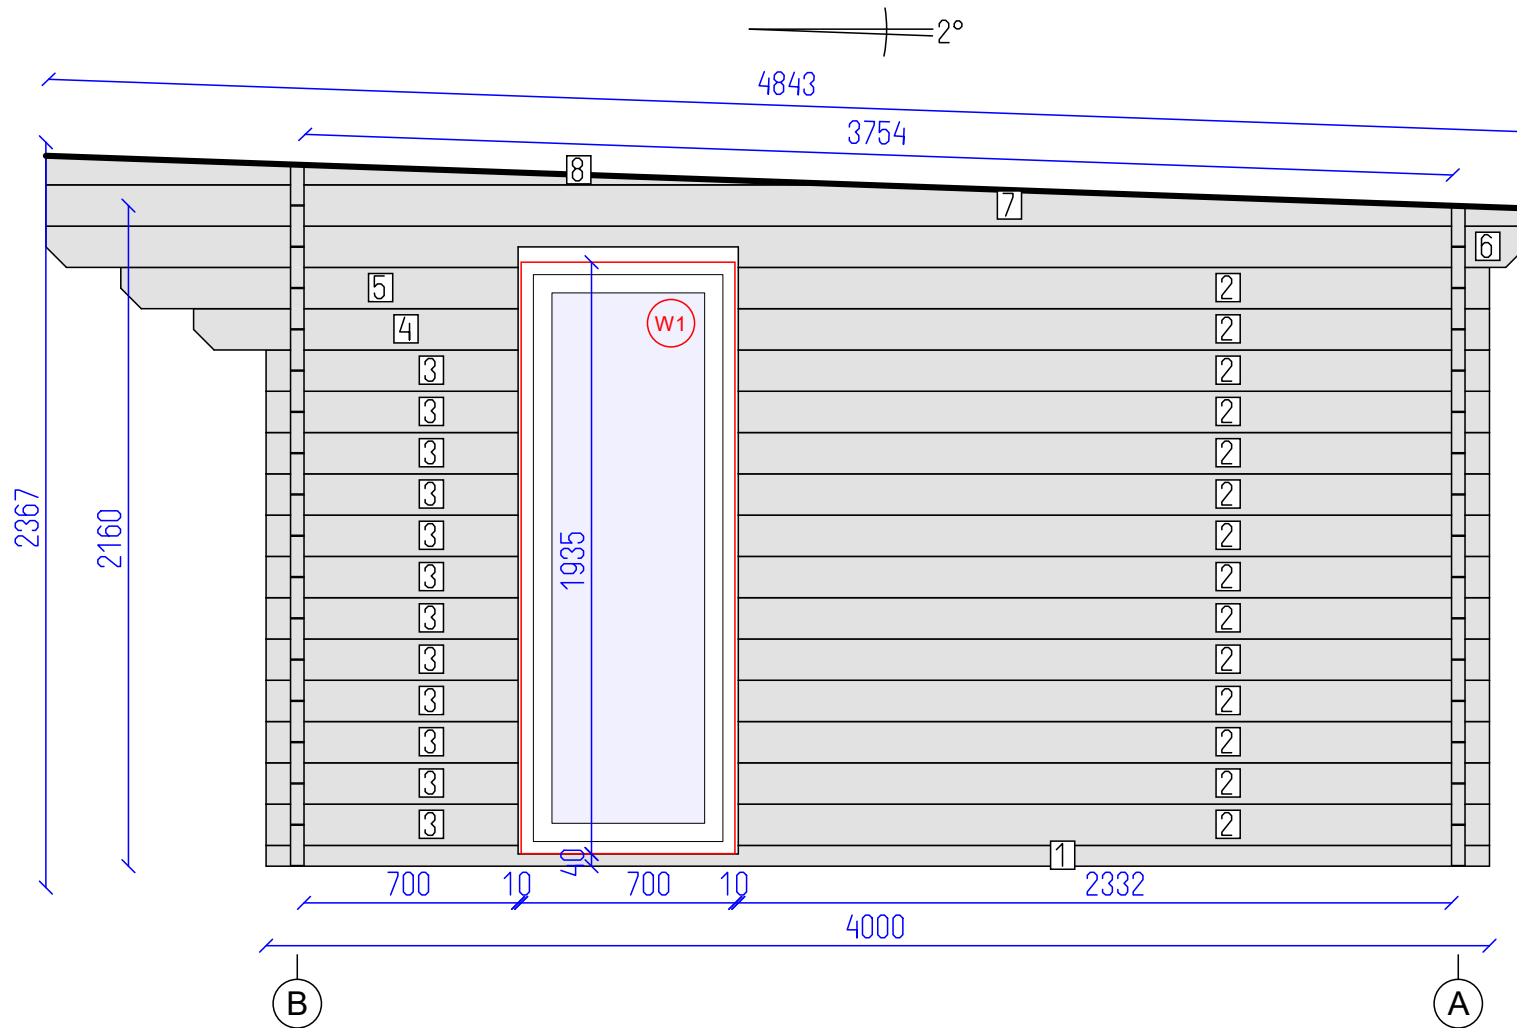


DETAILS

N	QTY
1	1
2	14
3	12
4	1
5	1
6	1
7	1
8	1

LIST OF ELEMENTS

1. Wall 68x44x4000
  2. Wall 135x44x2456
  3. Wall 135x44x824
  4. Wall 135x44x1061
  5. Wall 135x44x1299
  6. Wall 135x44x4840
  7. Wall 135x44x4840
  8. Wall 95x44x2673
- Total 8.13 m<sup>2</sup>



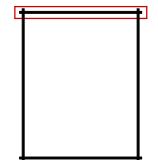

Nevosó 5x4 44


Wall 2	Tikr. ---	Dare GYT	5 SHEET	7 OF
--------	--------------	-------------	------------	---------


DETAILS

N	QTY
11	1
12	1
13	14
14	28
15	14
9	1
10	1
16	4

LIST OF ELEMENTS

- 11. Wall 135x44x1790
  - 12. Wall 135x44x1790
  - 13. Wall 135x44x597
  - 14. Wall 135x44x473
  - 15. Wall 135x44x597
  - 9. Wall 135x44x5000
  - 10. Wall 135x44x5000
  - 16. Roof beam 140x70x4847
- Total 8.59 m<sup>2</sup>

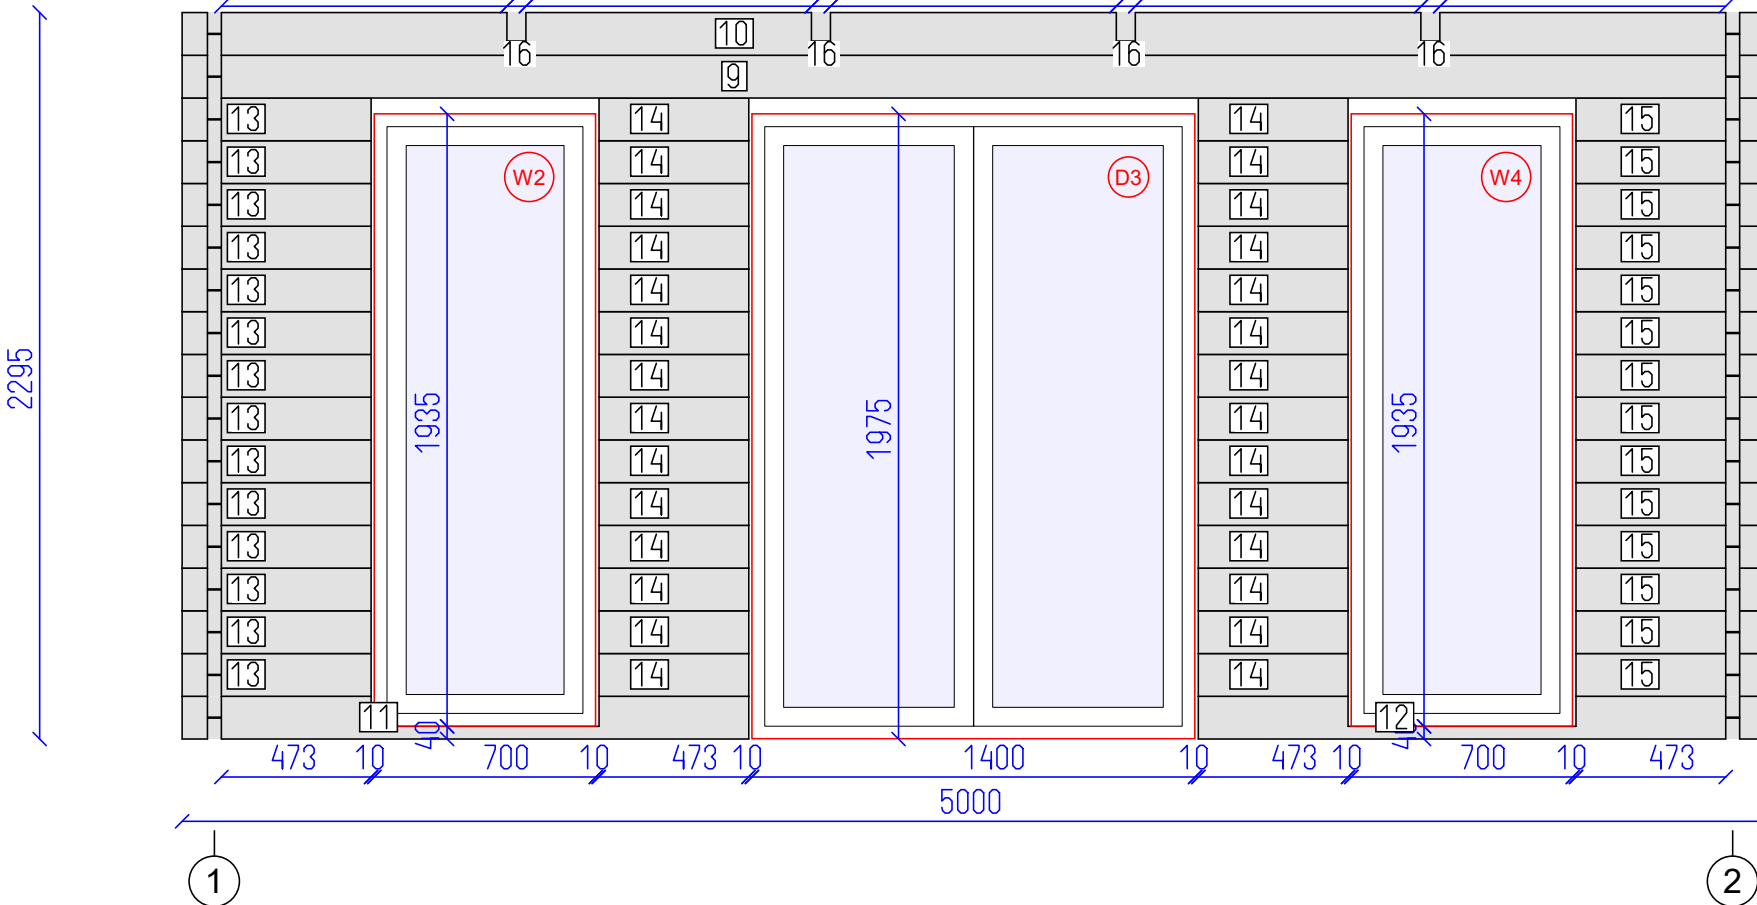




Neviso 5x4 44

Wall B

Tikr. ---	Dare GYT	6 SHEET	7 OF
--------------	-------------	------------	---------

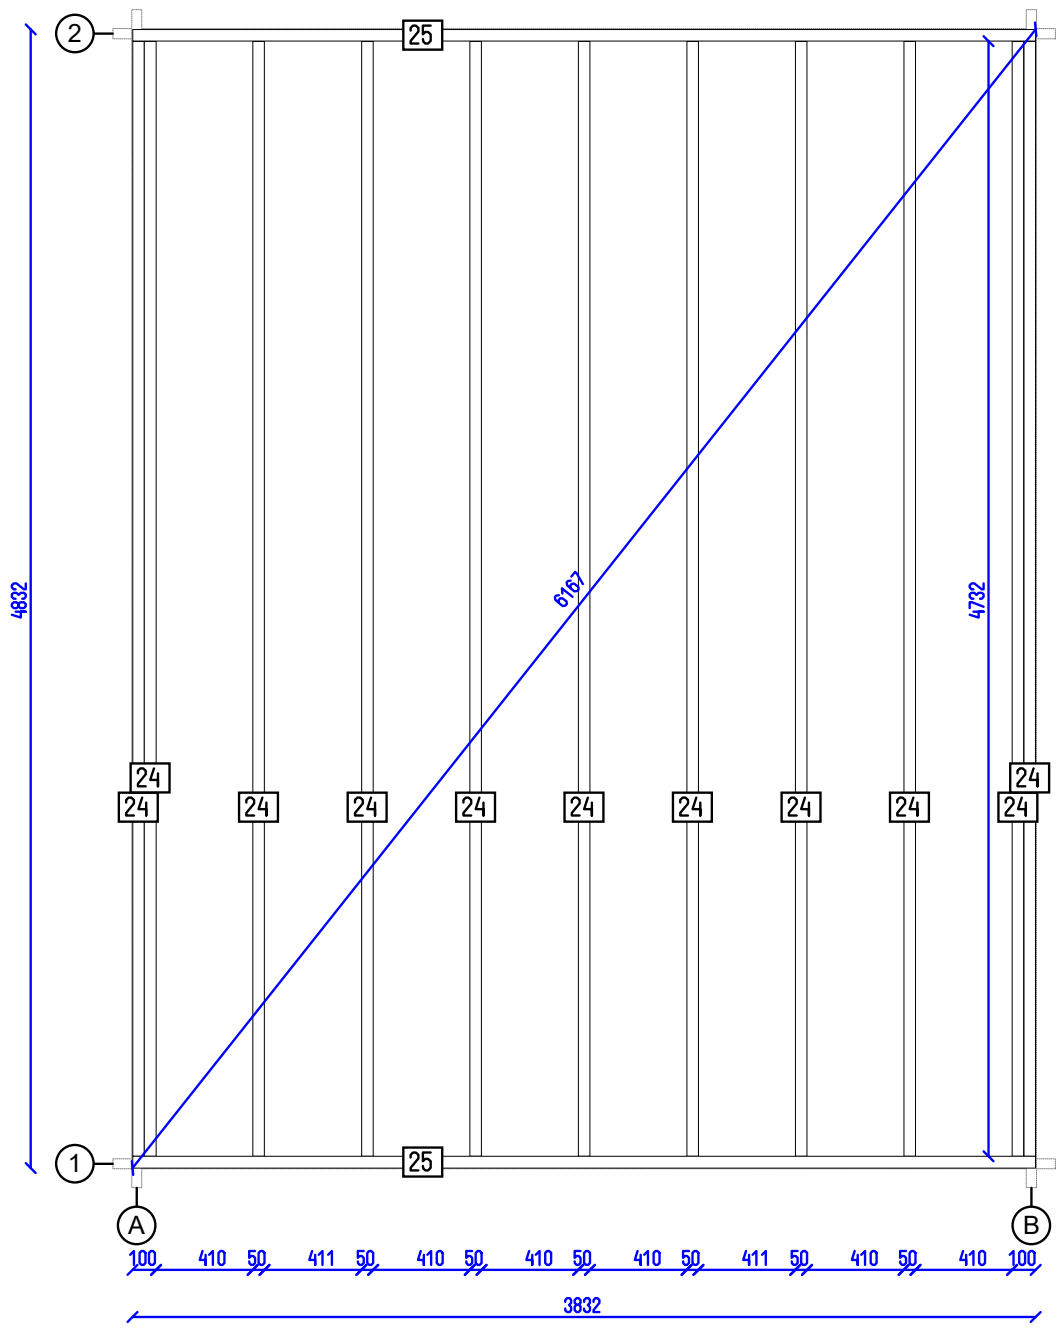

Neviso 5x4 44

Flr. bearers pl.

Tikr. ---

Dare GYT

7 SHEET

7 OF