



# Floor plan

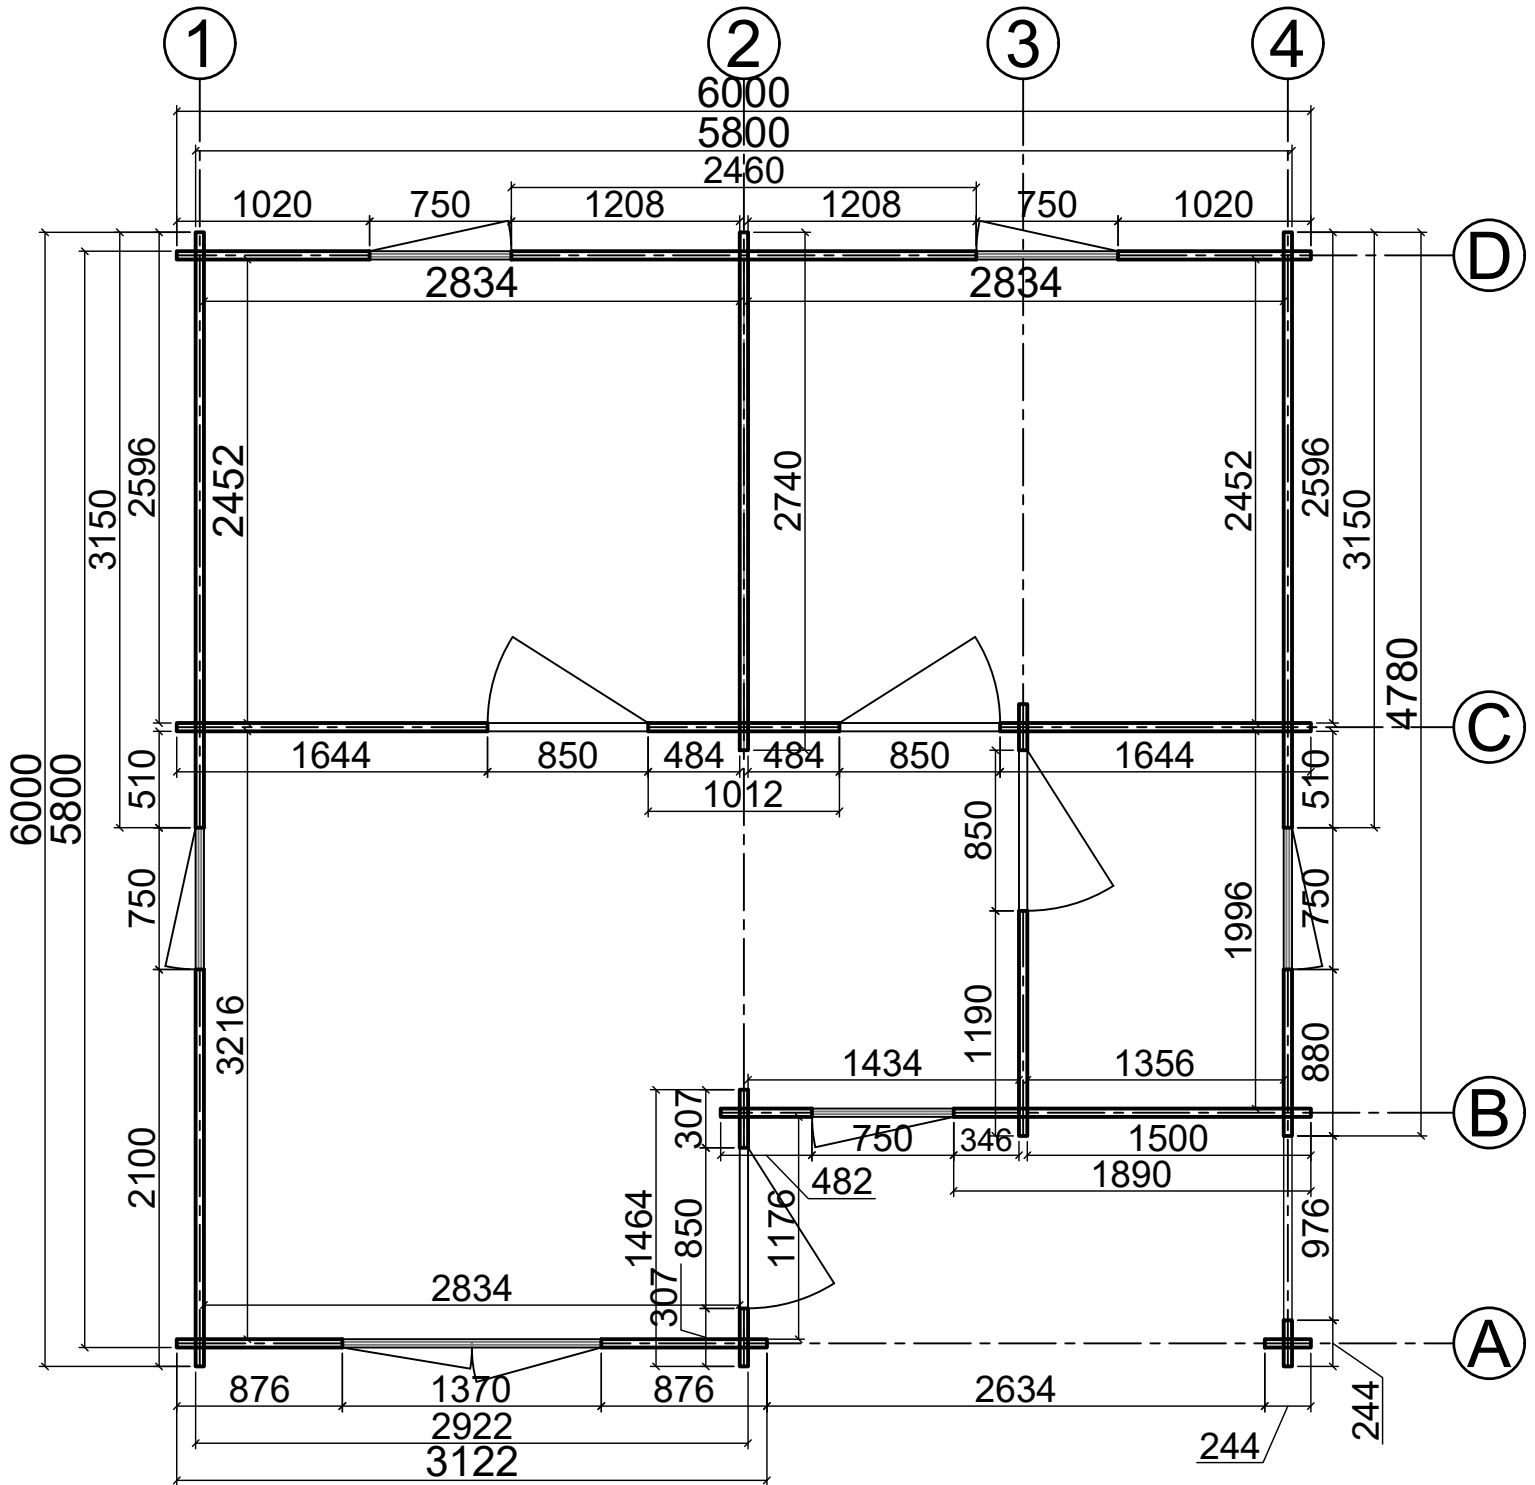


GBW-EV1639  
(6m x 6m) 44mm


# Base plan

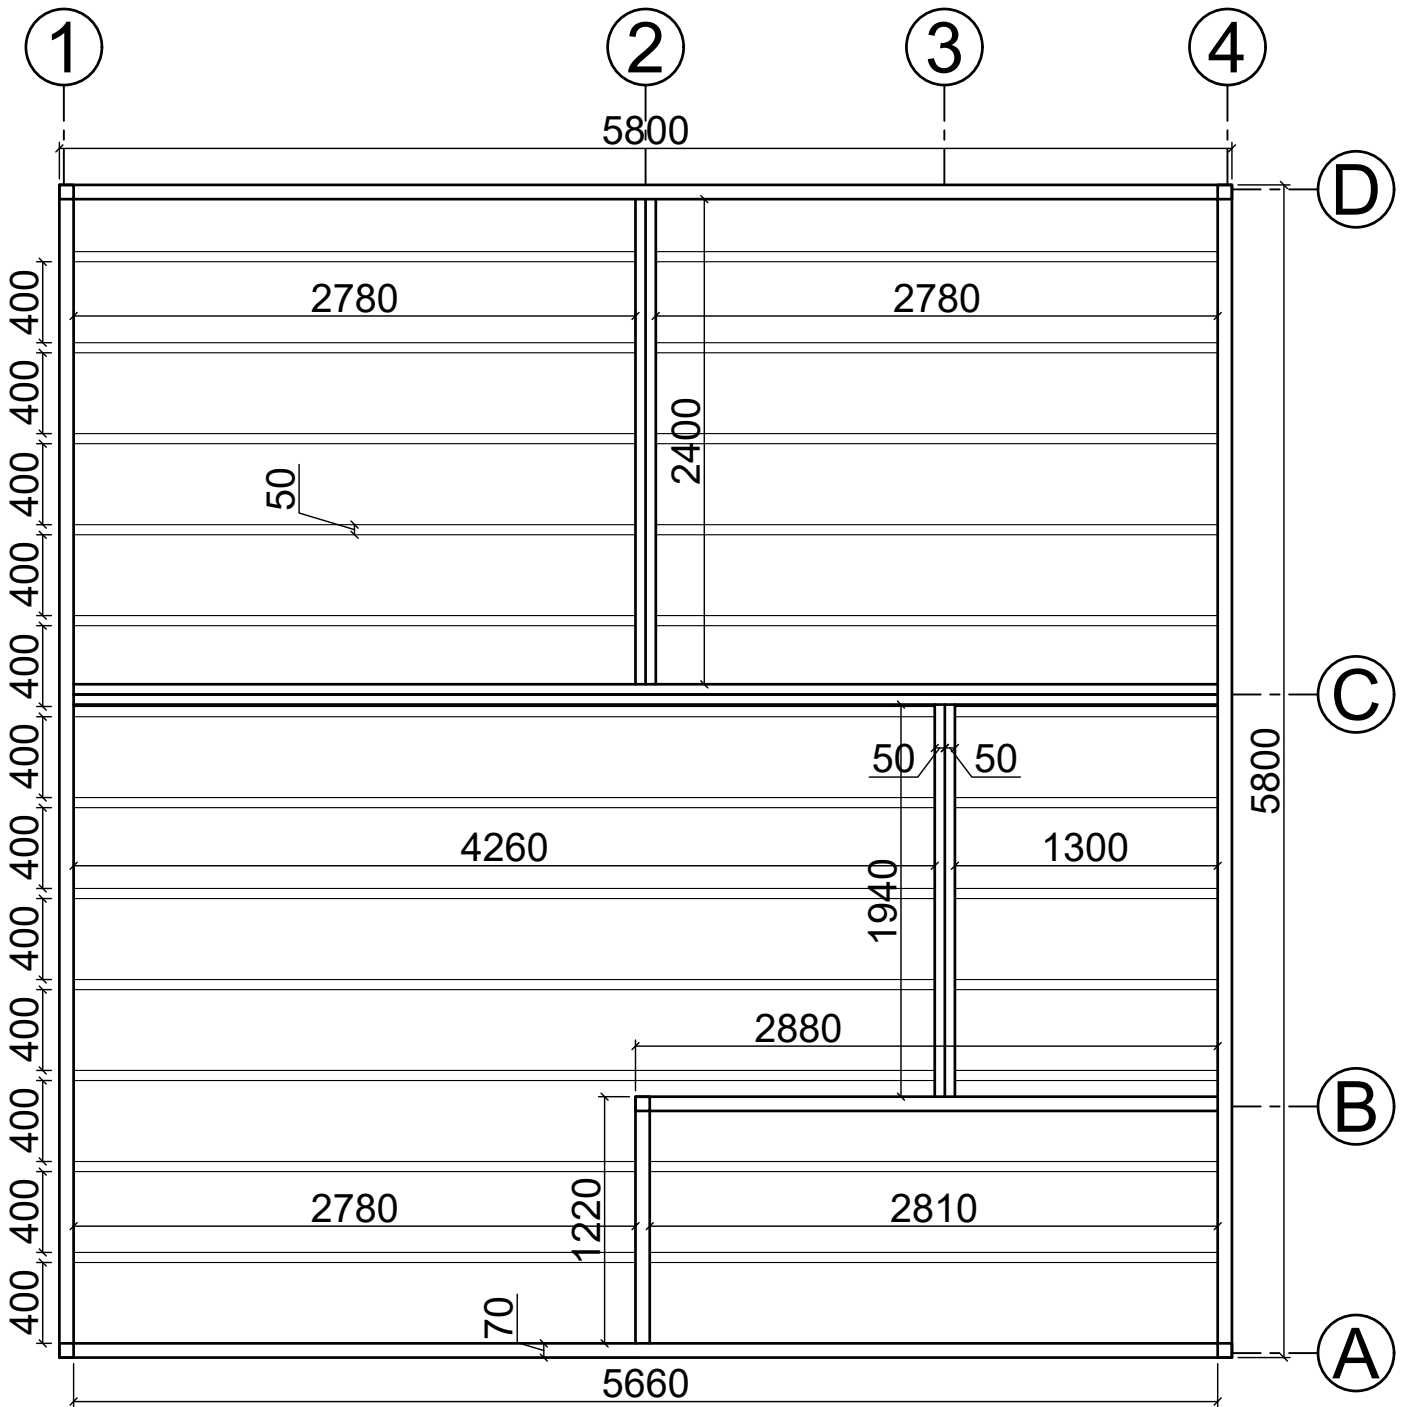


# Axis A

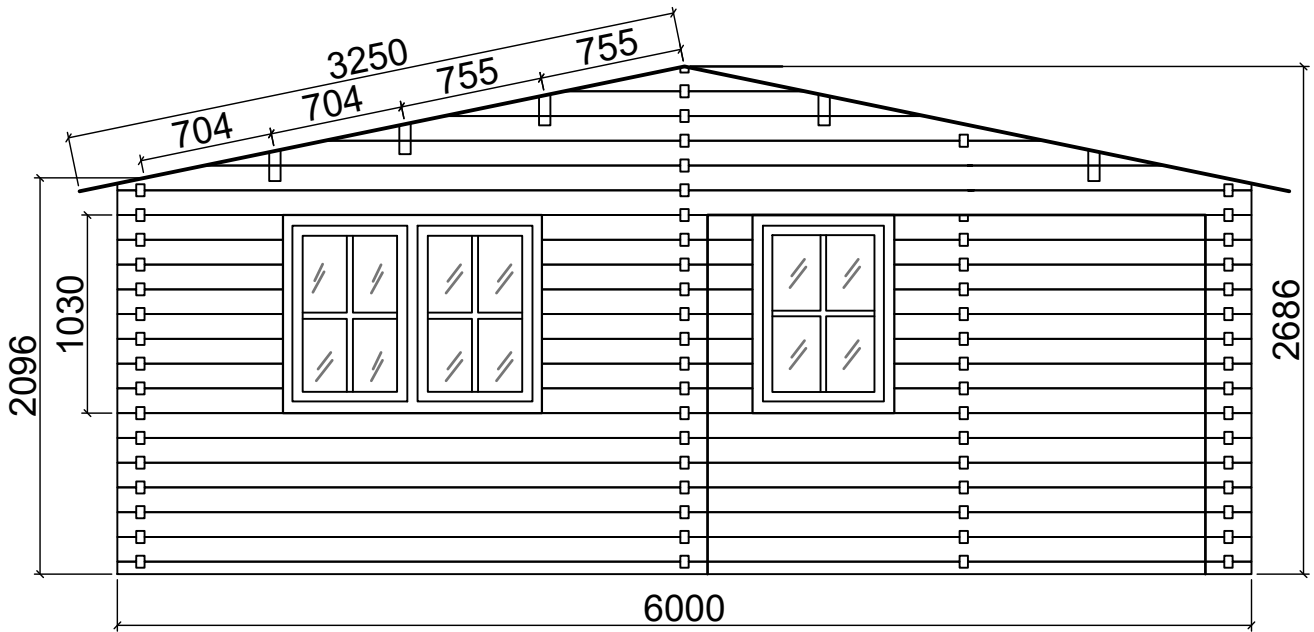

# Axis B

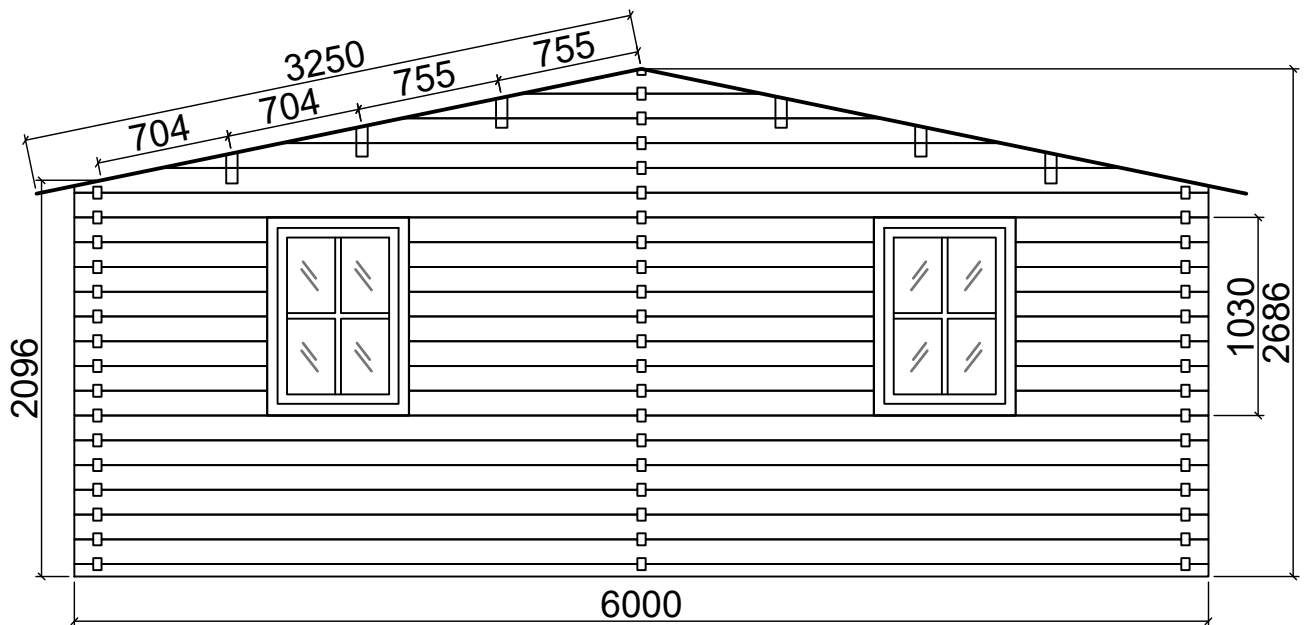

# Axis 1

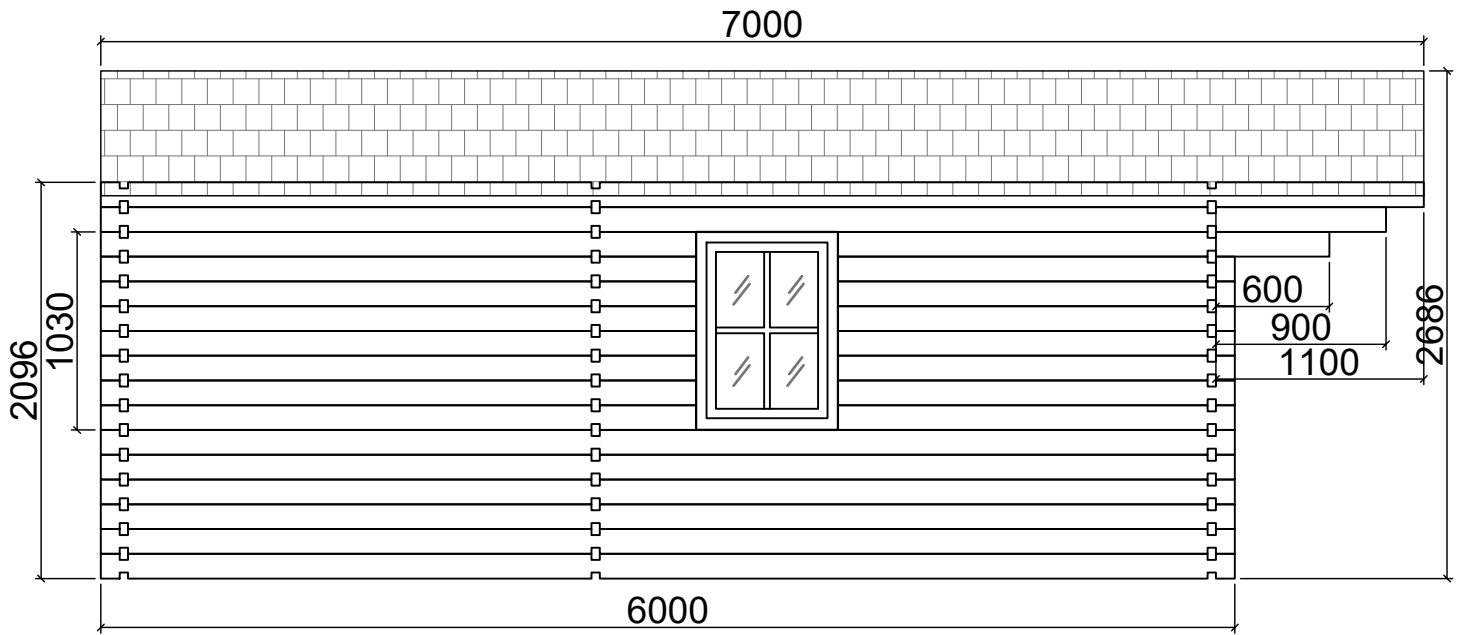

# Axis 4

