


### A parts list of the position


| <b>Manchester 4x6 LTH (68)</b> |                                      |                   |     |       |
|--------------------------------|--------------------------------------|-------------------|-----|-------|
| Position                       | Name                                 | L<br>Length<br>mm | Q   | M2    |
| 003.                           | Foundation treated bearer            | 5698              | 2   |       |
| 003.a                          | Foundation treated bearer            | 3744              | 16  |       |
| 007.                           | Terrace floor board                  | 1782              |     | 7.06  |
| 008.                           | Floor board                          | 3692              |     | 14.62 |
| 009.                           | trims for flooring                   | 1871              | 10  |       |
| 009.a                          | trims for flooring                   | 1832              | 2   |       |
| 009.b                          | trims for flooring                   | 752               | 2   |       |
| 010.                           | Strip (for inside roof)              | 40320             | 1   |       |
| 017.                           | Various wall log 68x135              | 317978            | 1   |       |
| 037.                           | Roof board                           | 2191              |     | 26.29 |
| 039.                           | Fascia board                         | 2211              | 4   |       |
| 039.a                          | Fascia board strip                   | 2221              | 4   |       |
| 039.b                          | Roof strip                           | 2925              | 4   |       |
| 043.                           | Strip                                | 1860              | 1   |       |
| 044.                           | Double outside door 1295x1860mm      | -                 | 1   |       |
| 045.                           | Double window 1380x910 mm            | -                 | 1   |       |
| 045.a                          | Single window 700x910mm              | -                 | 1   |       |
| 046.                           | Double door strip (horizontal)       | 1395              | 2   |       |
| 046.a                          | Double door strip (vertical)         | 1830              | 4   |       |
| 046.b                          | Double window strip (horizontal)     | 1480              | 4   |       |
| 046.c                          | Double window strip (vertical)       | 880               | 4   |       |
| 046.d                          | Single window strip (horizontal)     | 800               | 4   |       |
| 046.e                          | Single window strip (vertical)       | 880               | 4   |       |
| 047.                           | Veranda strip                        | 890               | 2   |       |
| 047.a                          | Veranda strip                        | 220               | 2   |       |
| 047.b                          | Veranda strip                        | 1640              | 2   |       |
| 049.                           | Frame for double door (horizontal)   | 1255              | 1   |       |
| 049.a                          | Frame for double door (vertical)     | 1860              | 2   |       |
| 049.b                          | Frame for double window (vertical)   | 910               | 2   |       |
| 049.c                          | Frame for double window (horizontal) | 1340              | 2   |       |
| 049.d                          | Frame for single window (horizontal) | 666               | 2   |       |
| 049.e                          | Frame for single window (vertical)   | 910               | 2   |       |
| 056.                           | Frame for single window (vertical)   | -                 | 4   |       |
| 058.                           | Rhombus                              | 135               | 4   |       |
| 060.                           | Screw for walls 6x180                | -                 | 131 |       |
| 060.a                          | Screw set                            | -                 | 1   |       |
| 070.                           | Screw                                | -                 | 12  |       |
| 070.a                          | Door/window hardware                 | -                 | 1   |       |
| 070.b                          | Door/window hardware                 | -                 | 1   |       |
| 070.c                          | Door/window hardware                 | -                 | 1   |       |
| 070.d                          | Door/window hardware                 | -                 | 6   |       |
| 920.                           | door case                            | -                 | 1   |       |
| 920.a                          | window case 2                        | -                 | 1   |       |
| 920.b                          | window case 1                        | -                 | 1   |       |

I. Architectural drawings



**Manchester 4x6 LTH (68)**

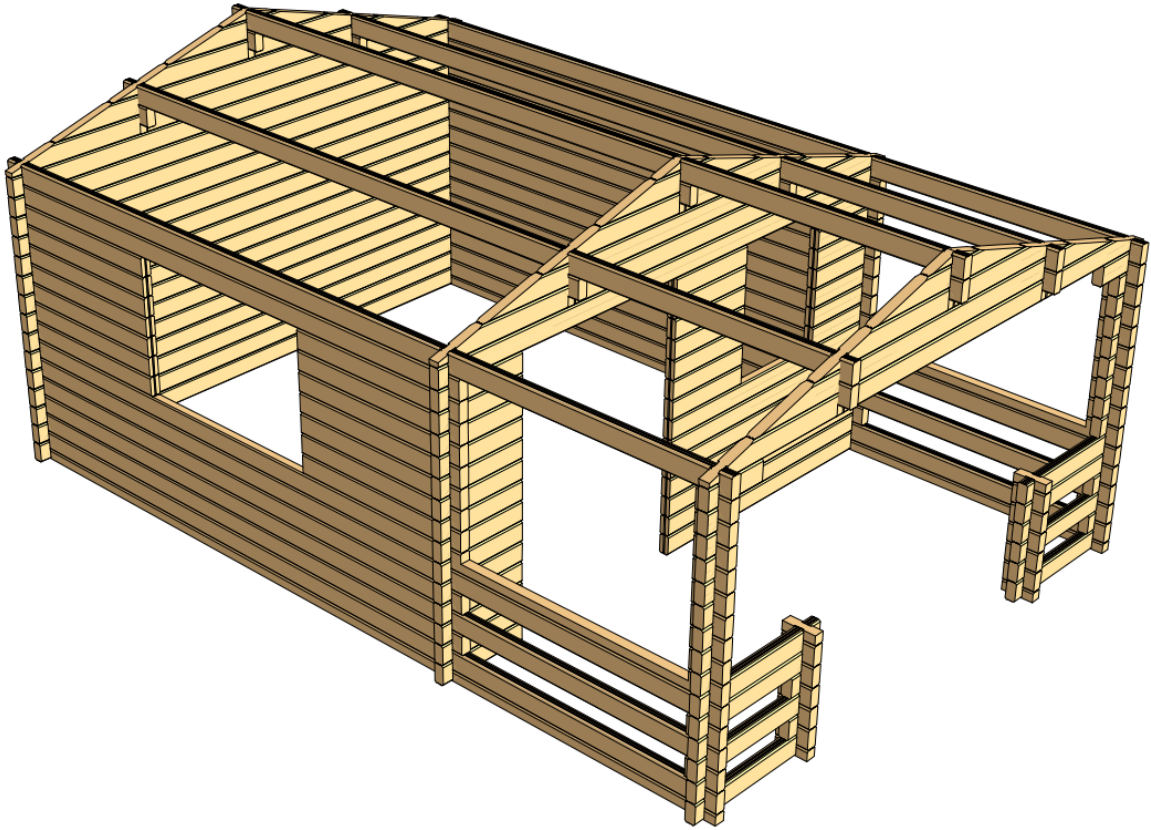



I.1. Foundation plan dimensions:

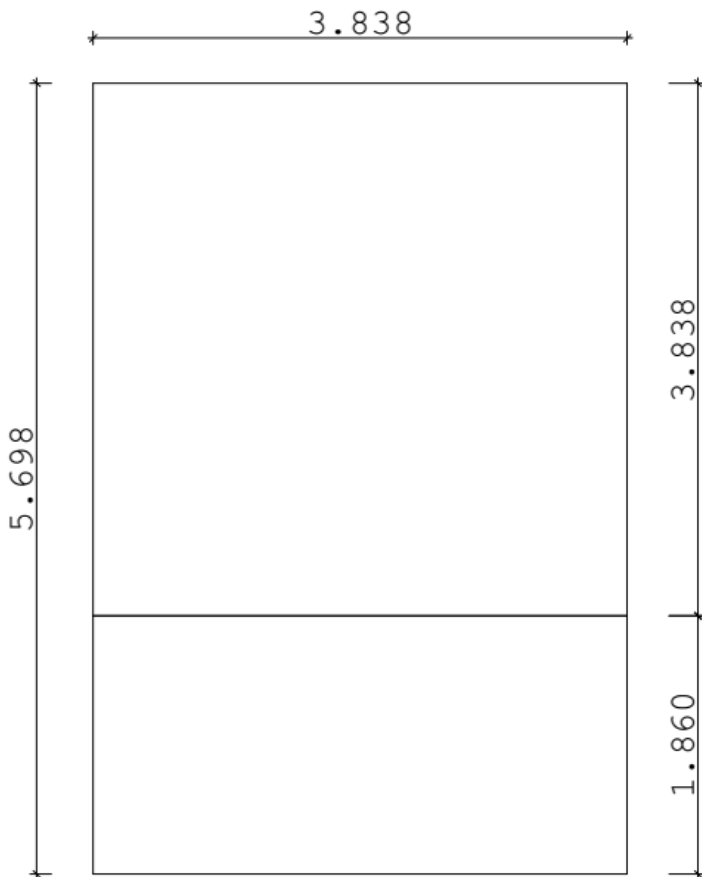

I.2. Building plan:

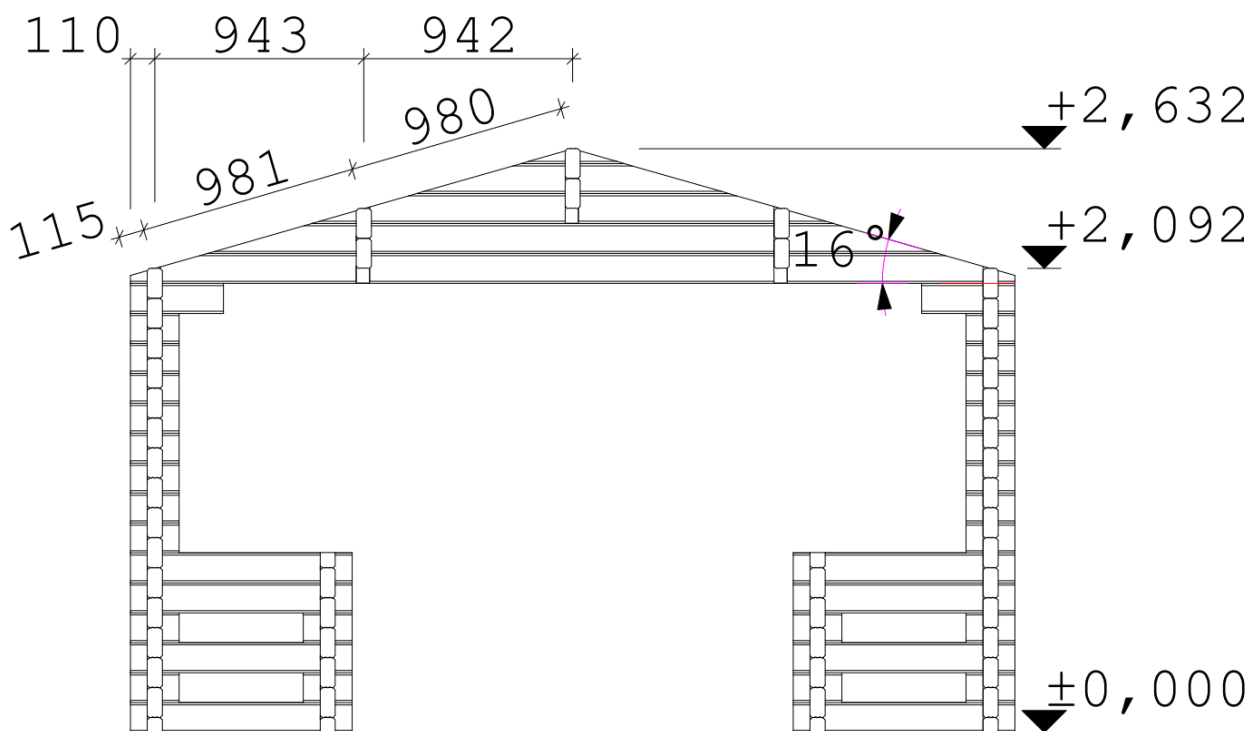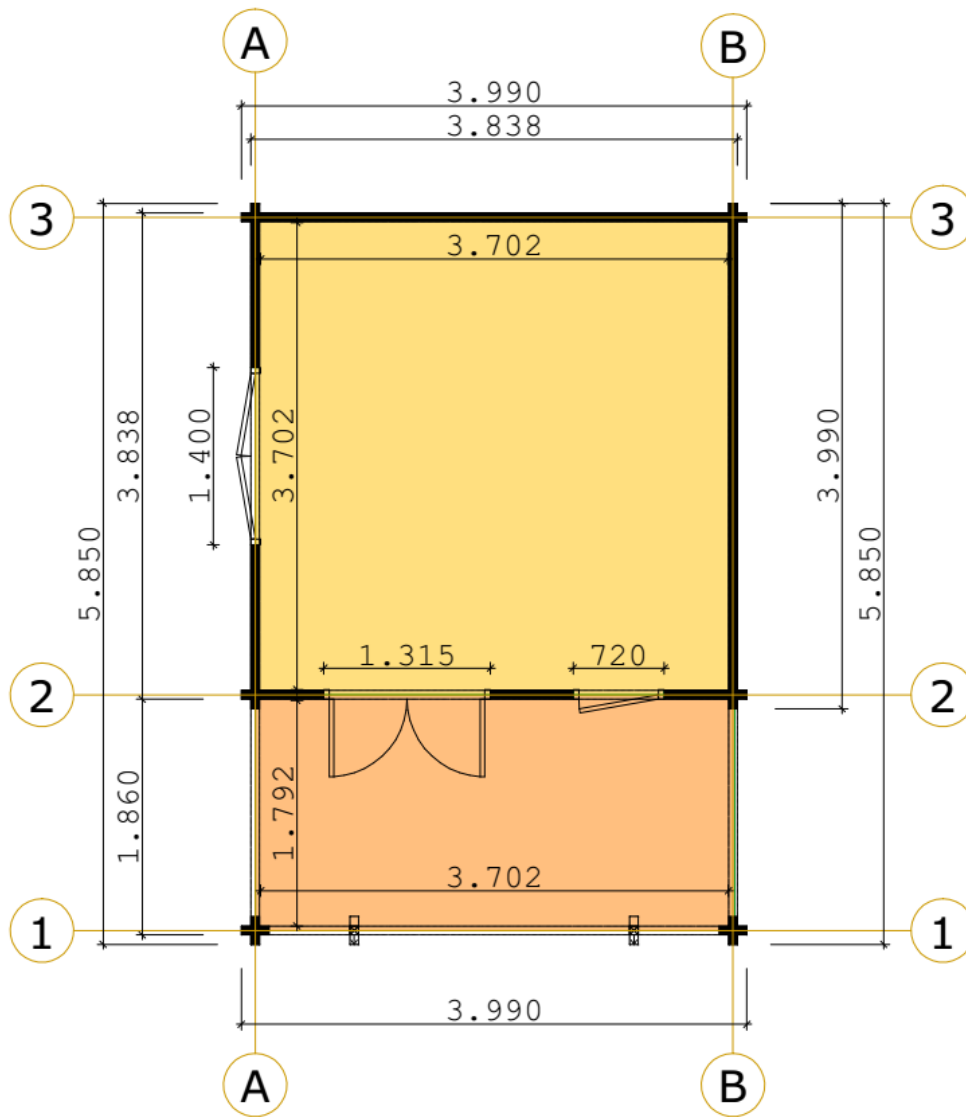



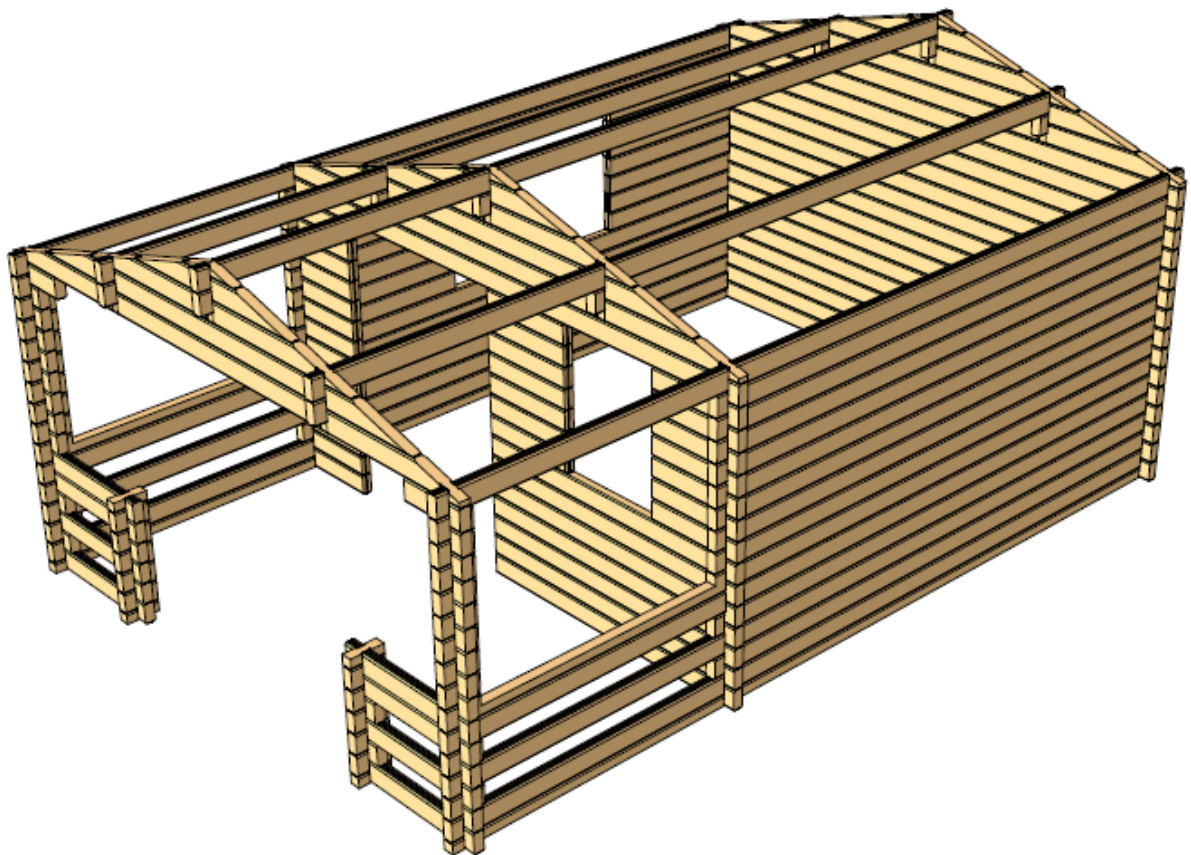
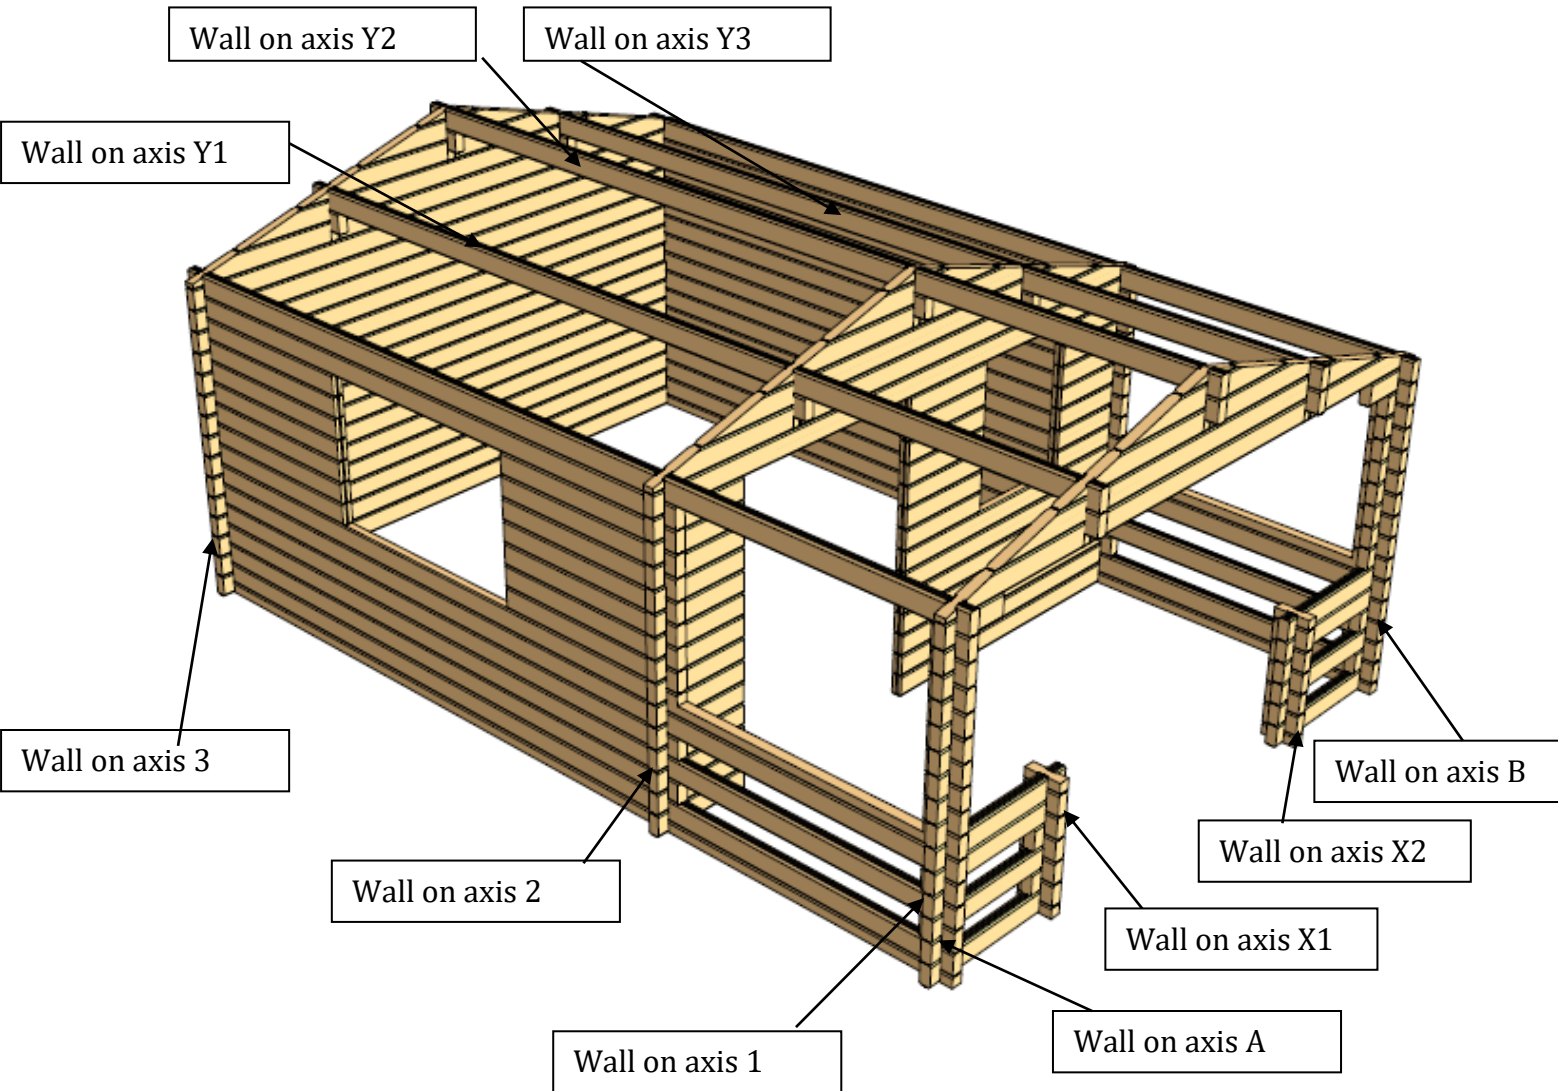






We recommend 27 screws to this wall.


# Wall on axis 3

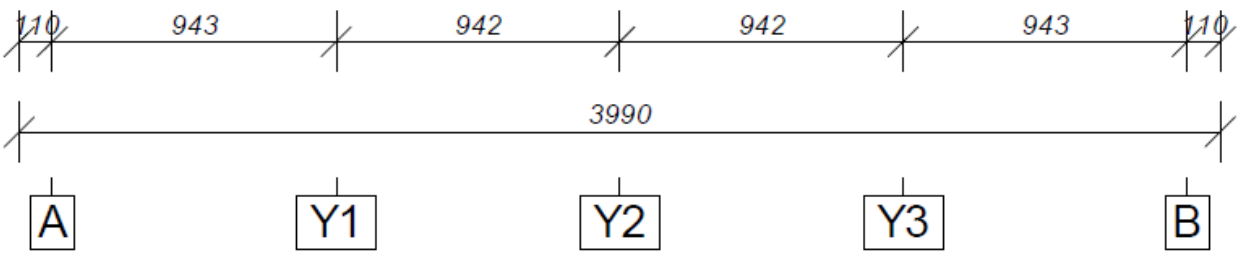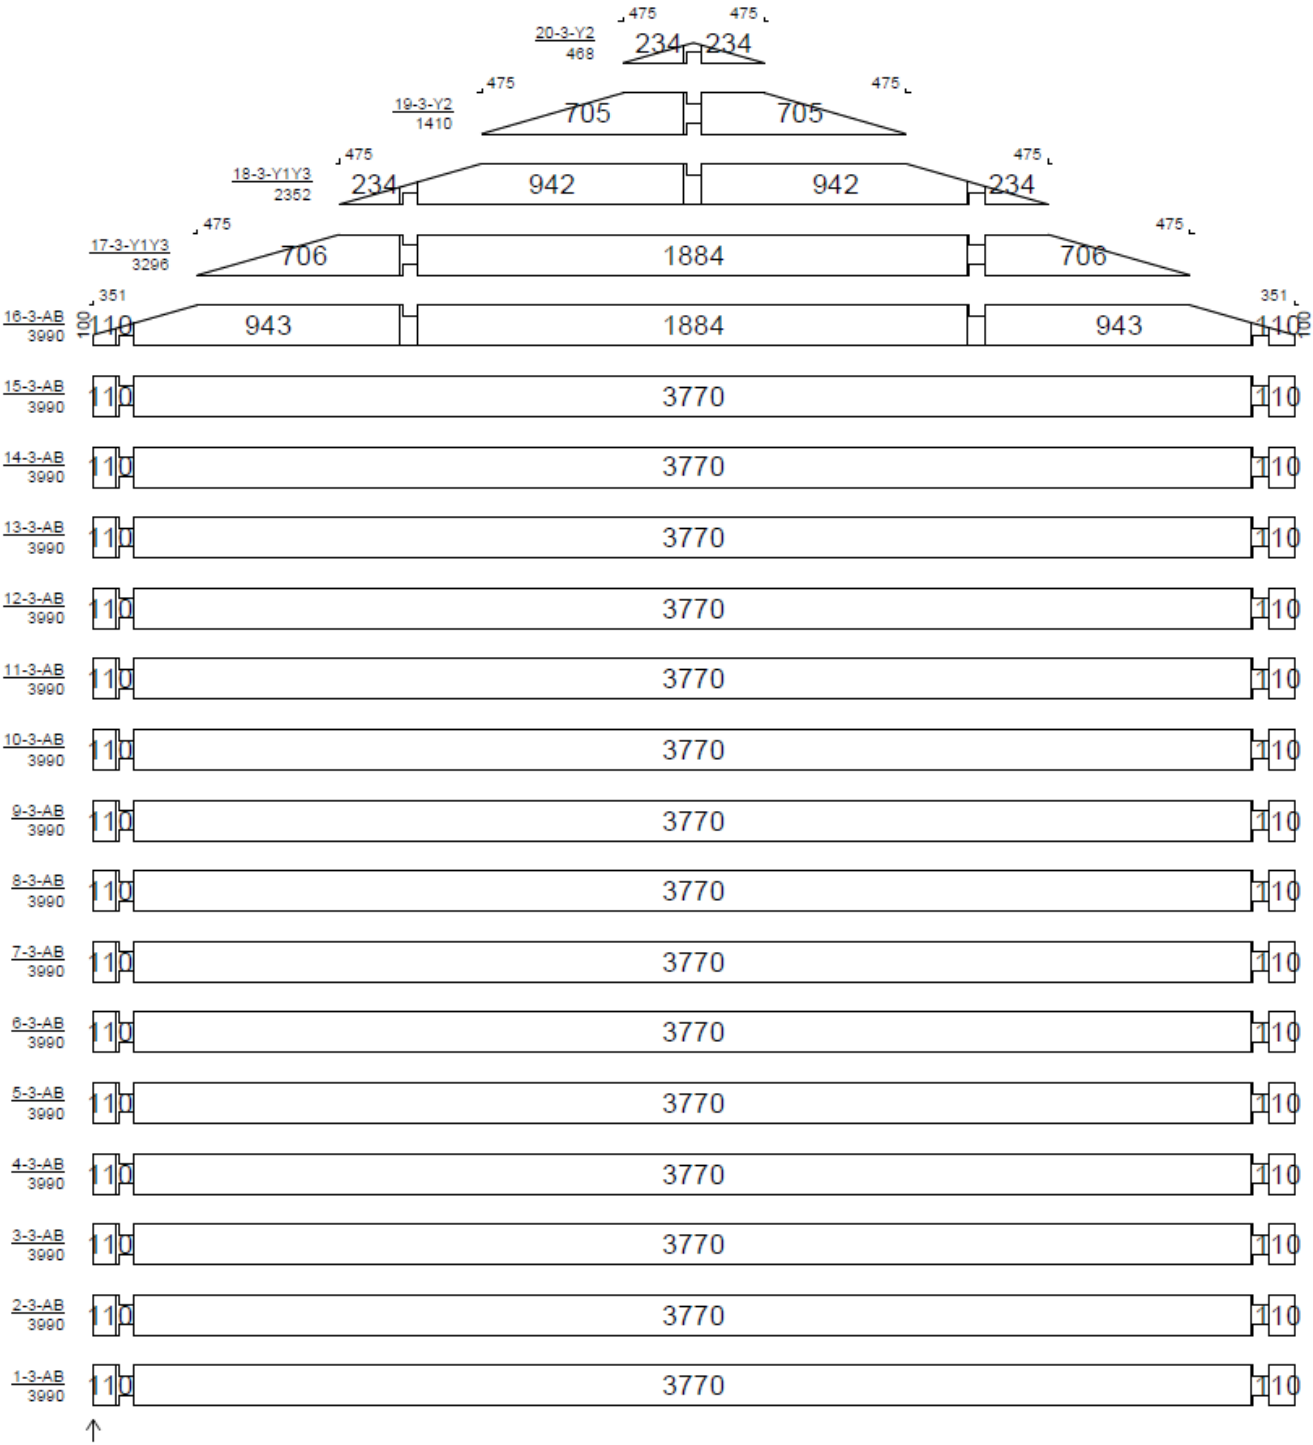





We recommend  
20 screws to this  
wall.

## Wall on axis A

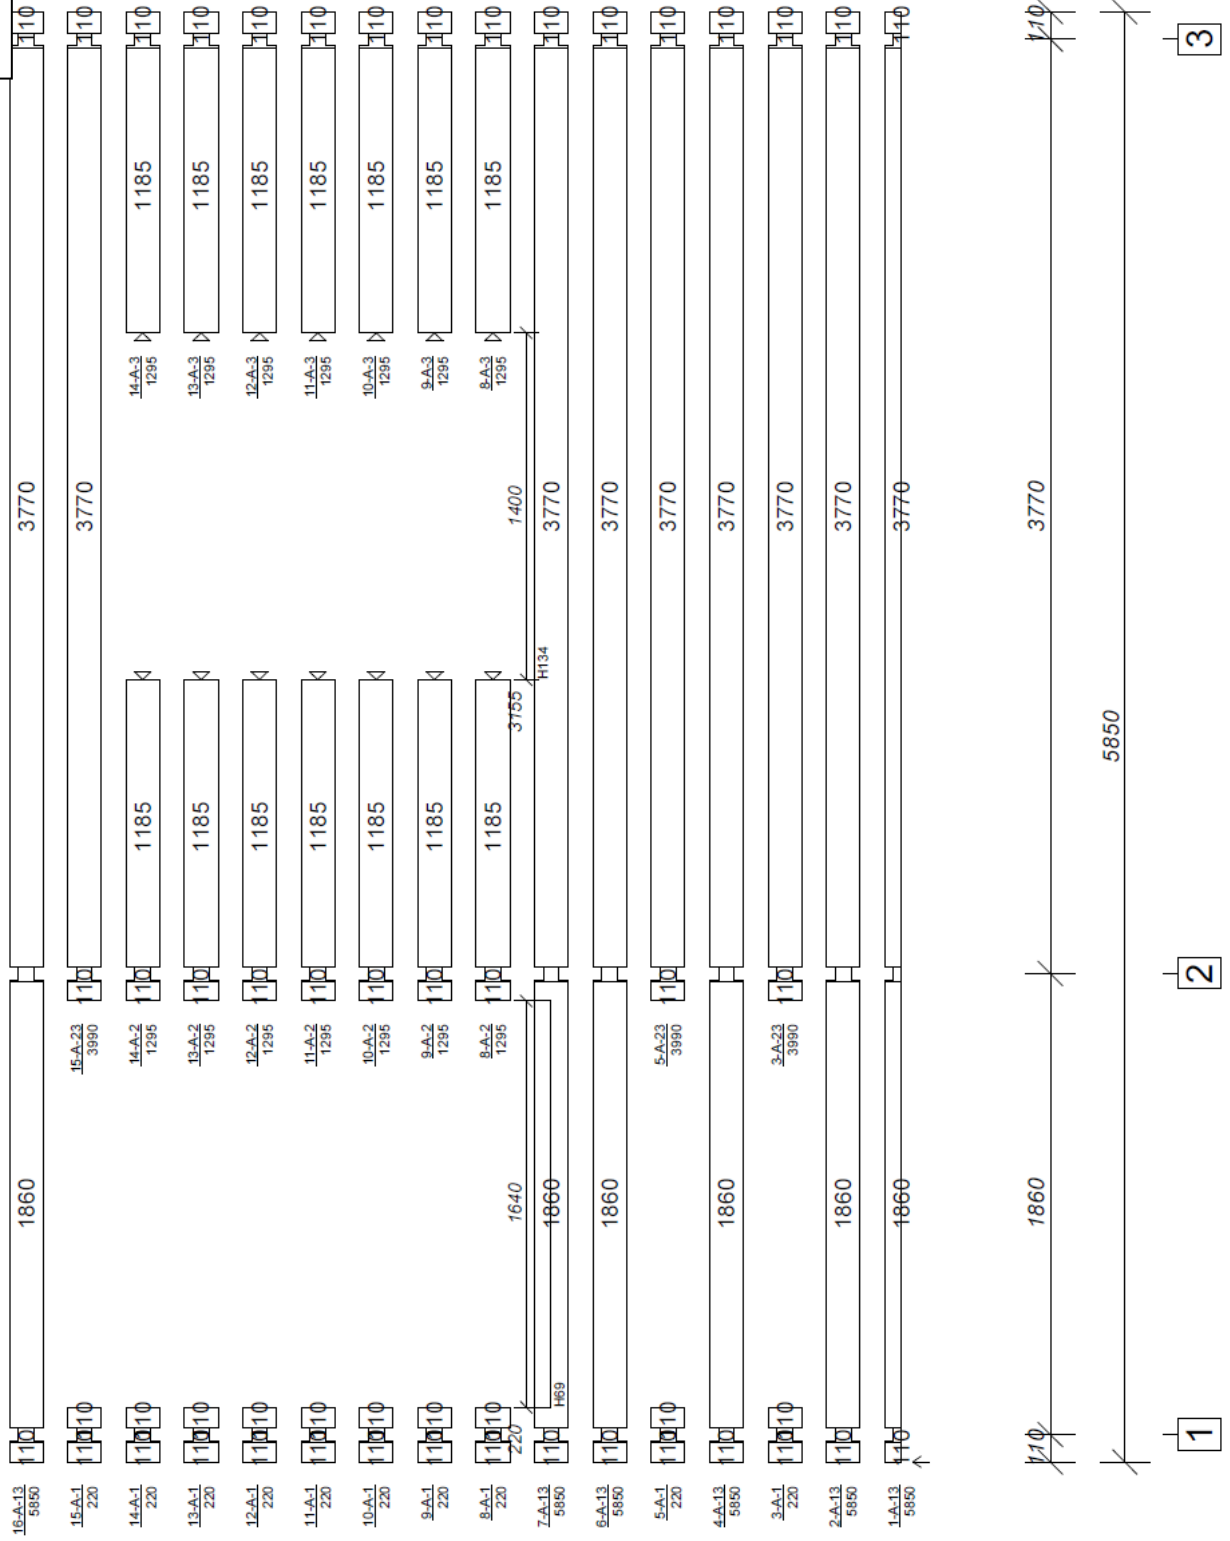


We recommend 23 screws to this wall.

Wall on axis B

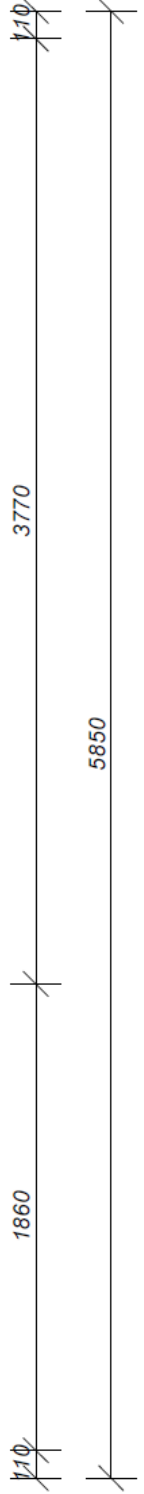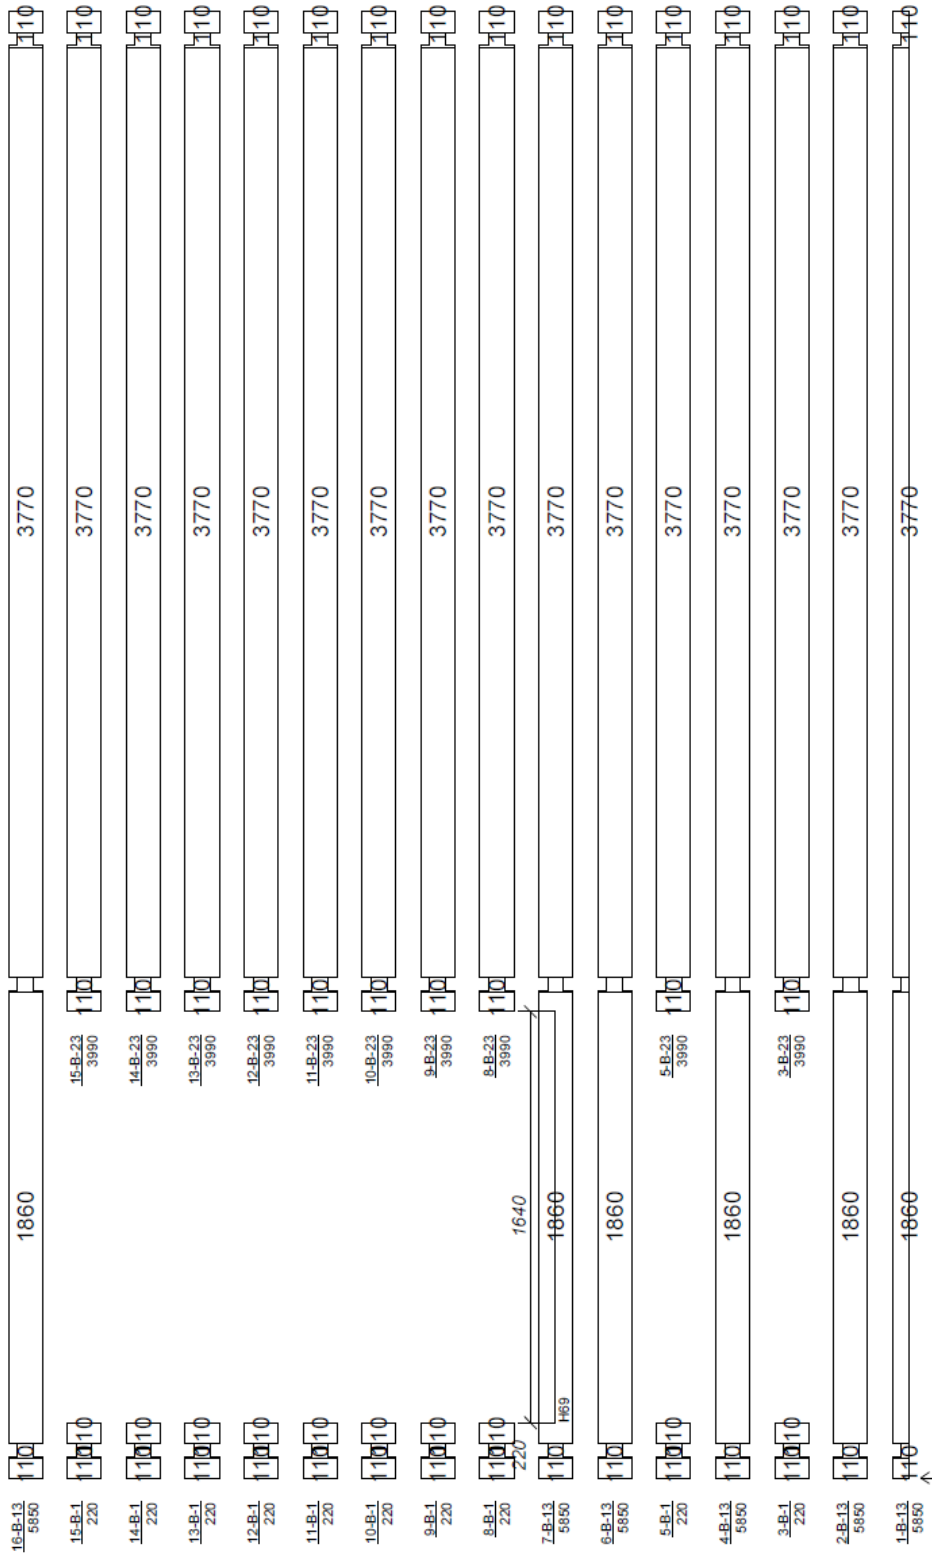

1 2 3


# Wall on axis Y1

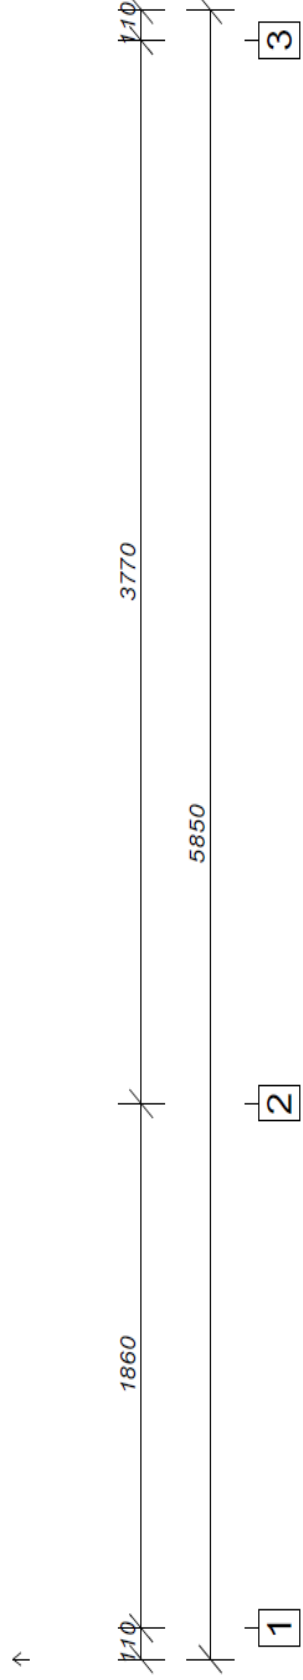

# Wall on axis Y2




↑

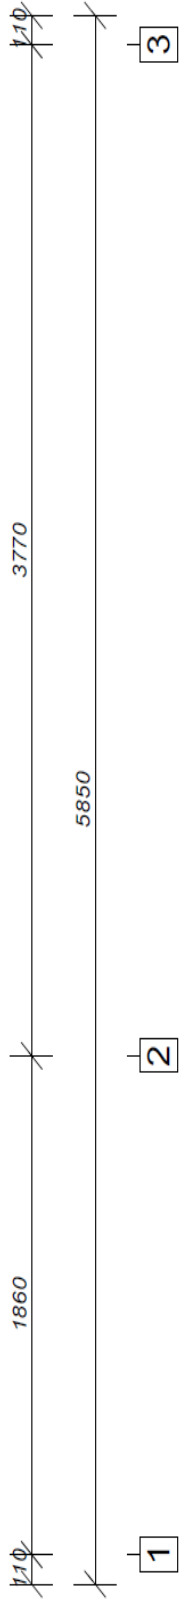

# Wall on axis Y3




↑

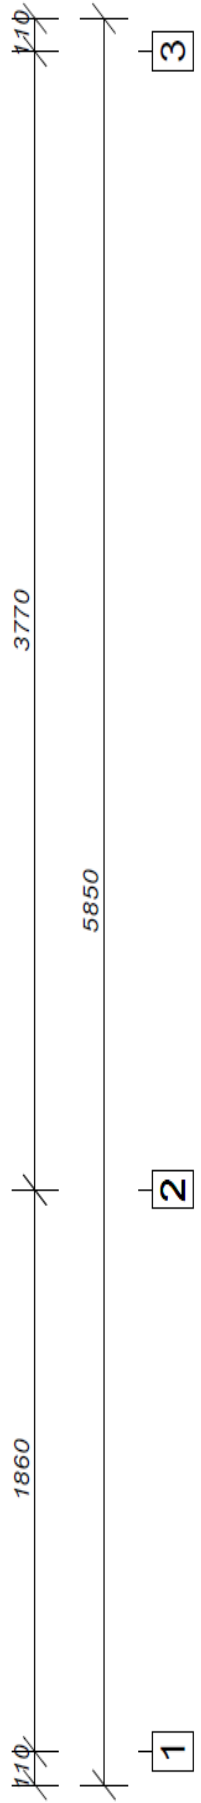

# Wall on axis X1

# Wall on axis X2

We recommend 4 screws to this wall.

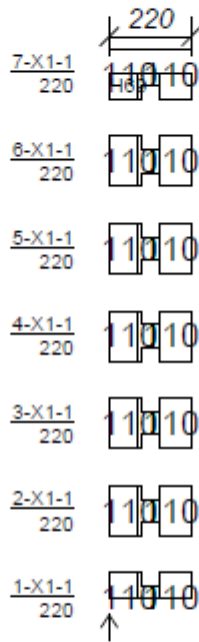

We recommend 4 screws to this wall.

