



Floor plan

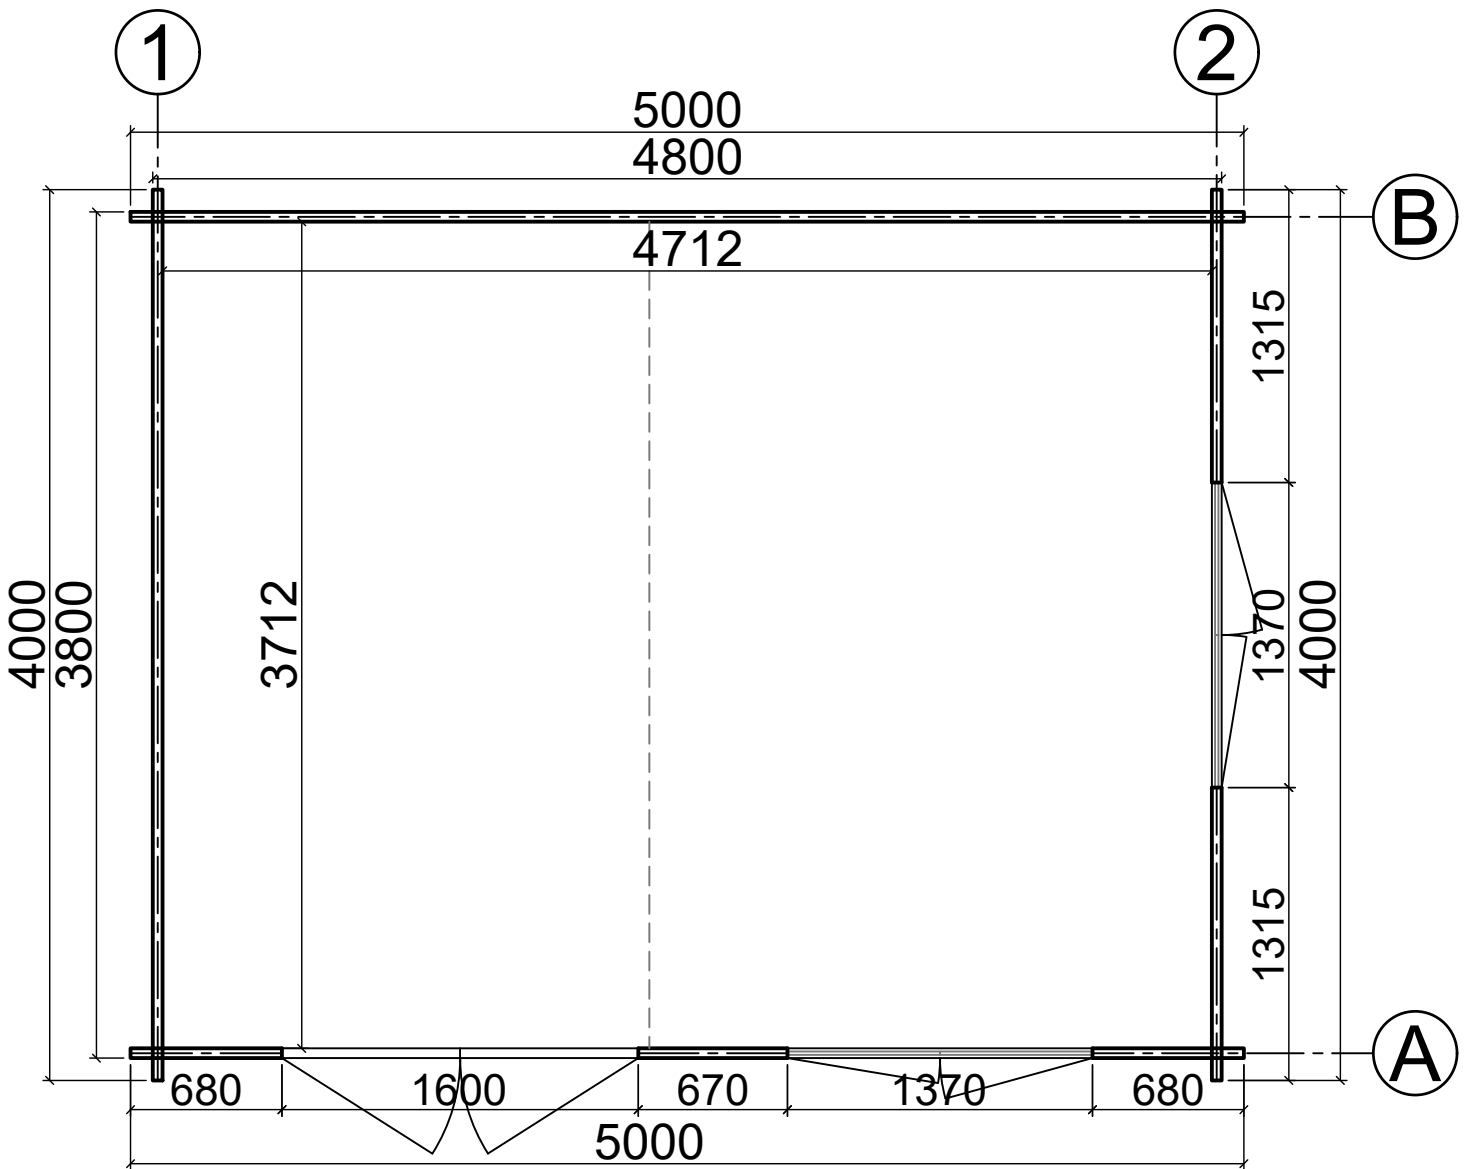


GBW-EV18046
(5m x 4m) 44mm


Base plan

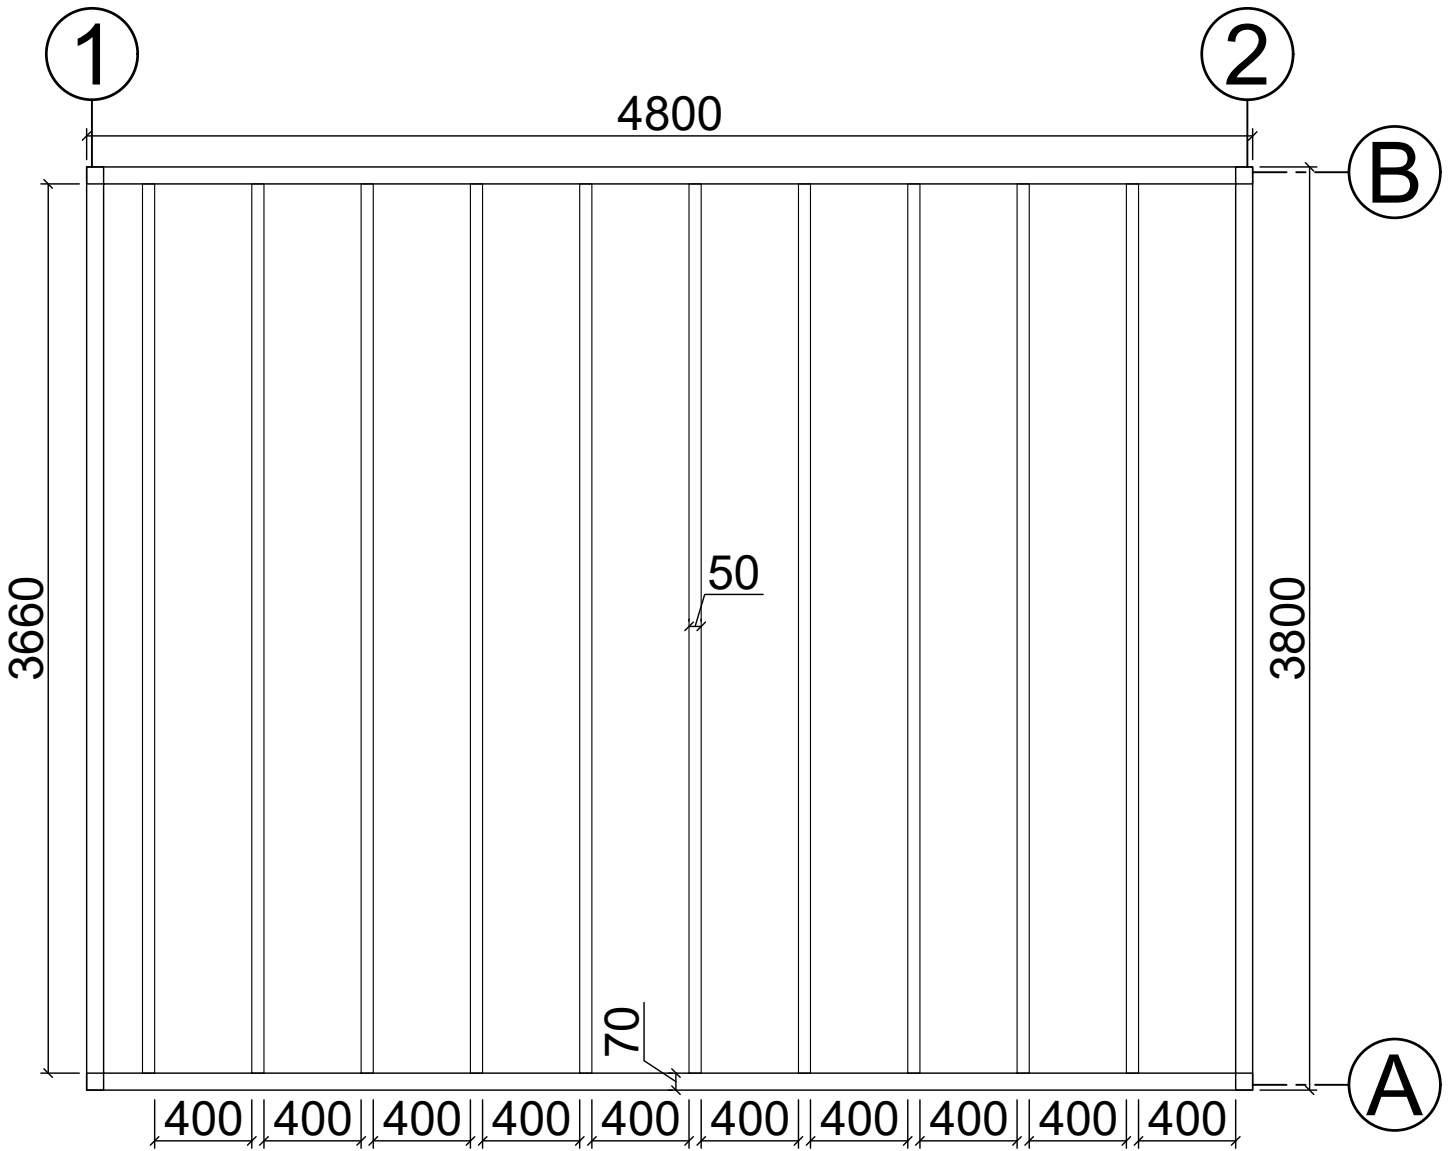


Axis A

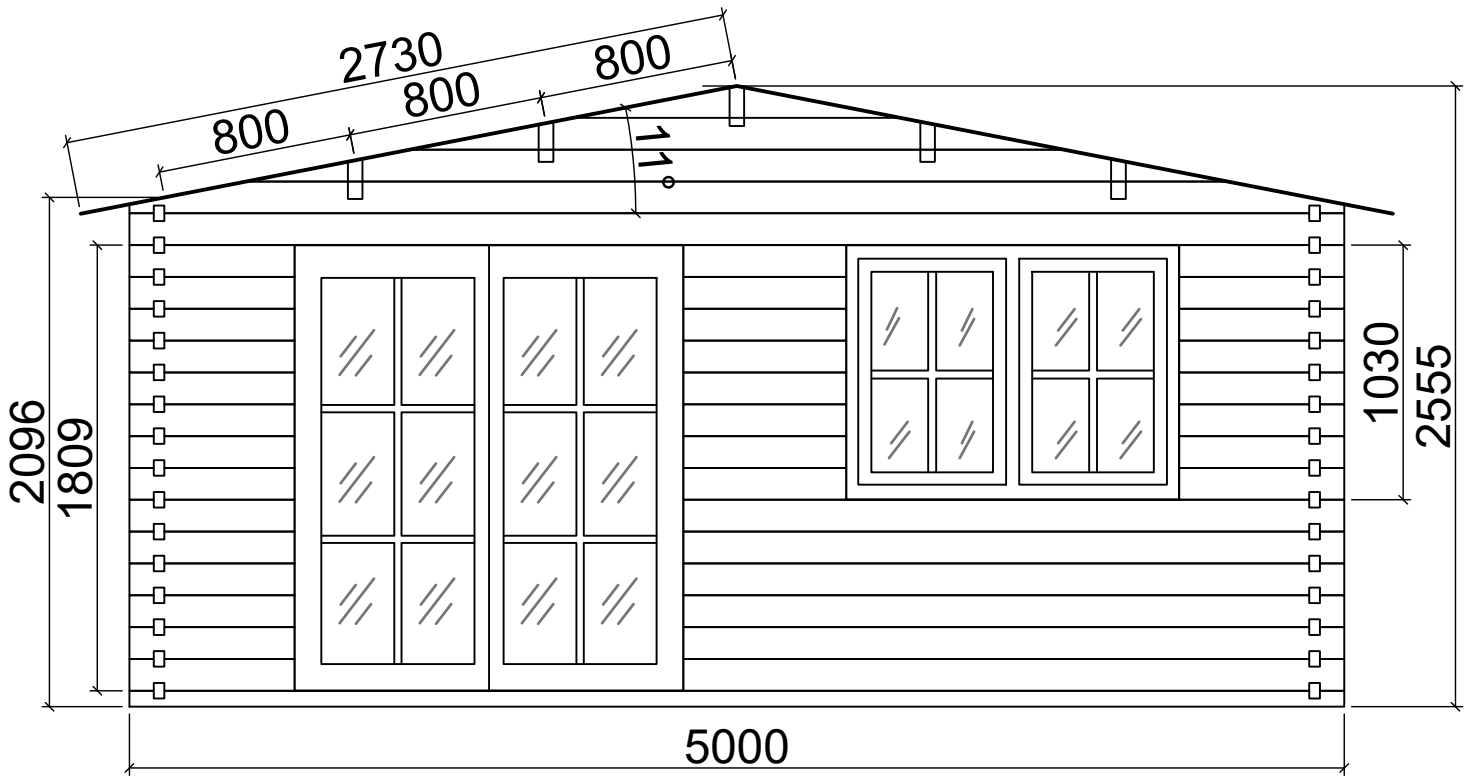

Axis B

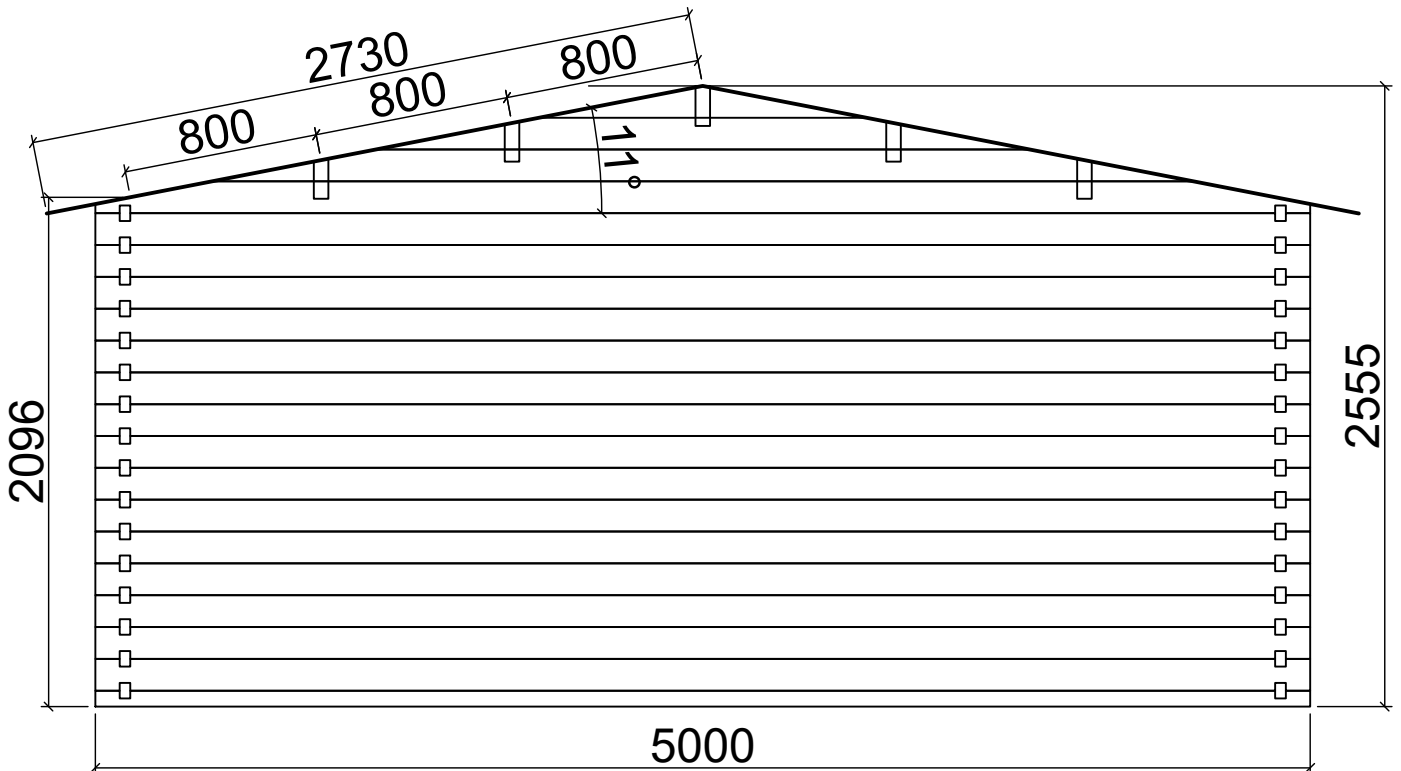

Axis 1

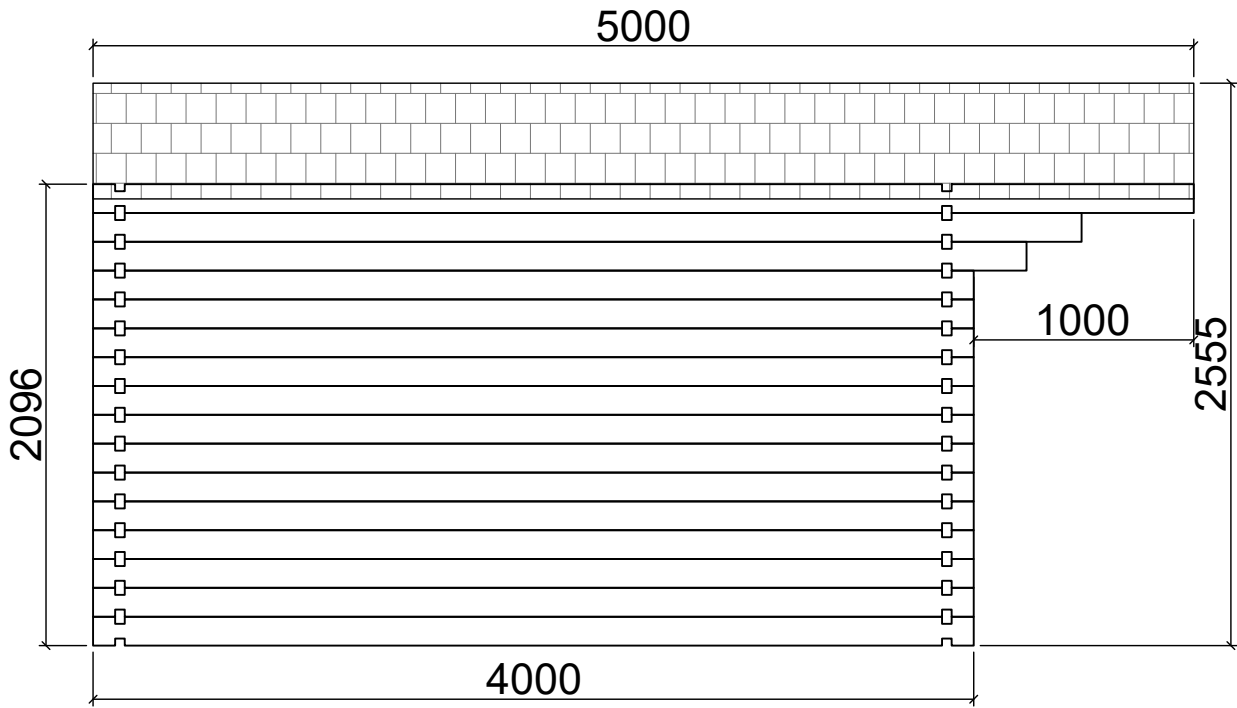

Axis 2

