


Lambert 44db

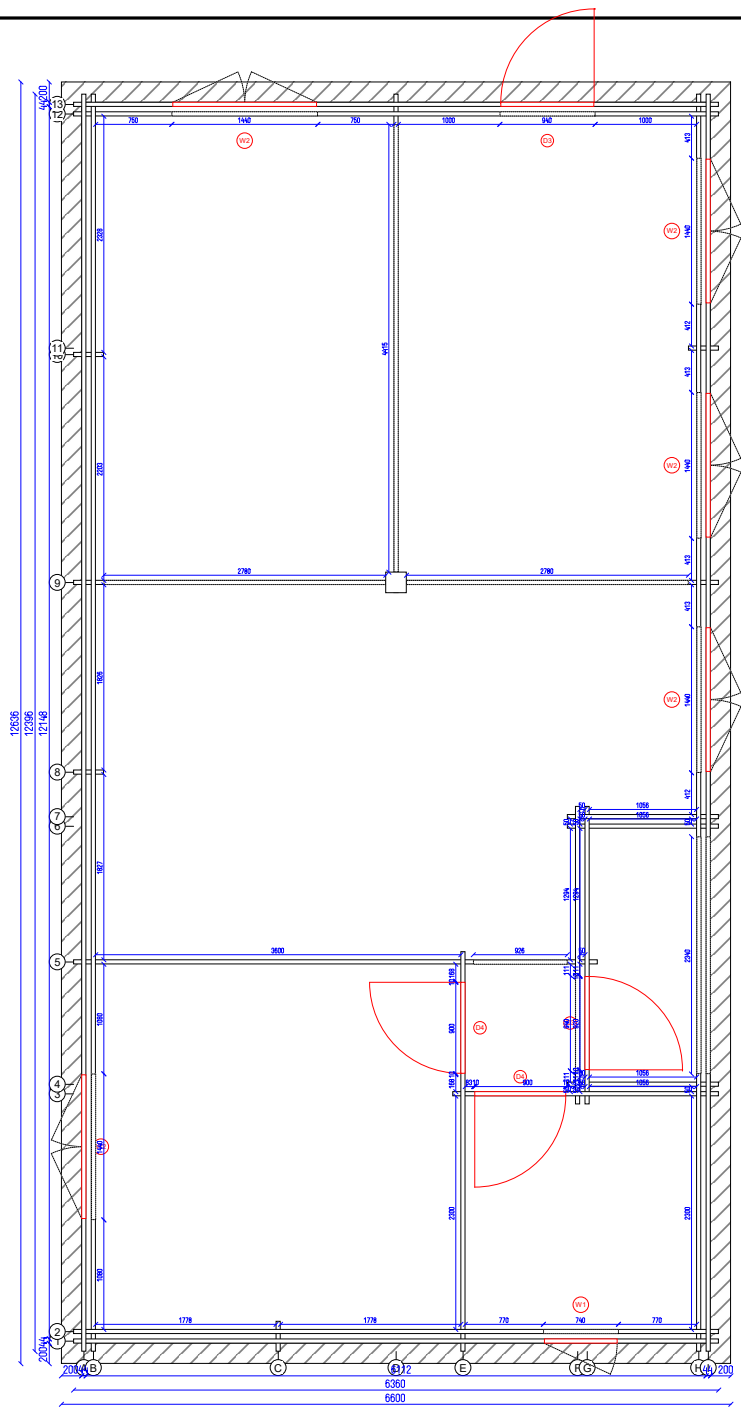

Lambert 44db

Ground plan


AND

2

25

SHEET

OF

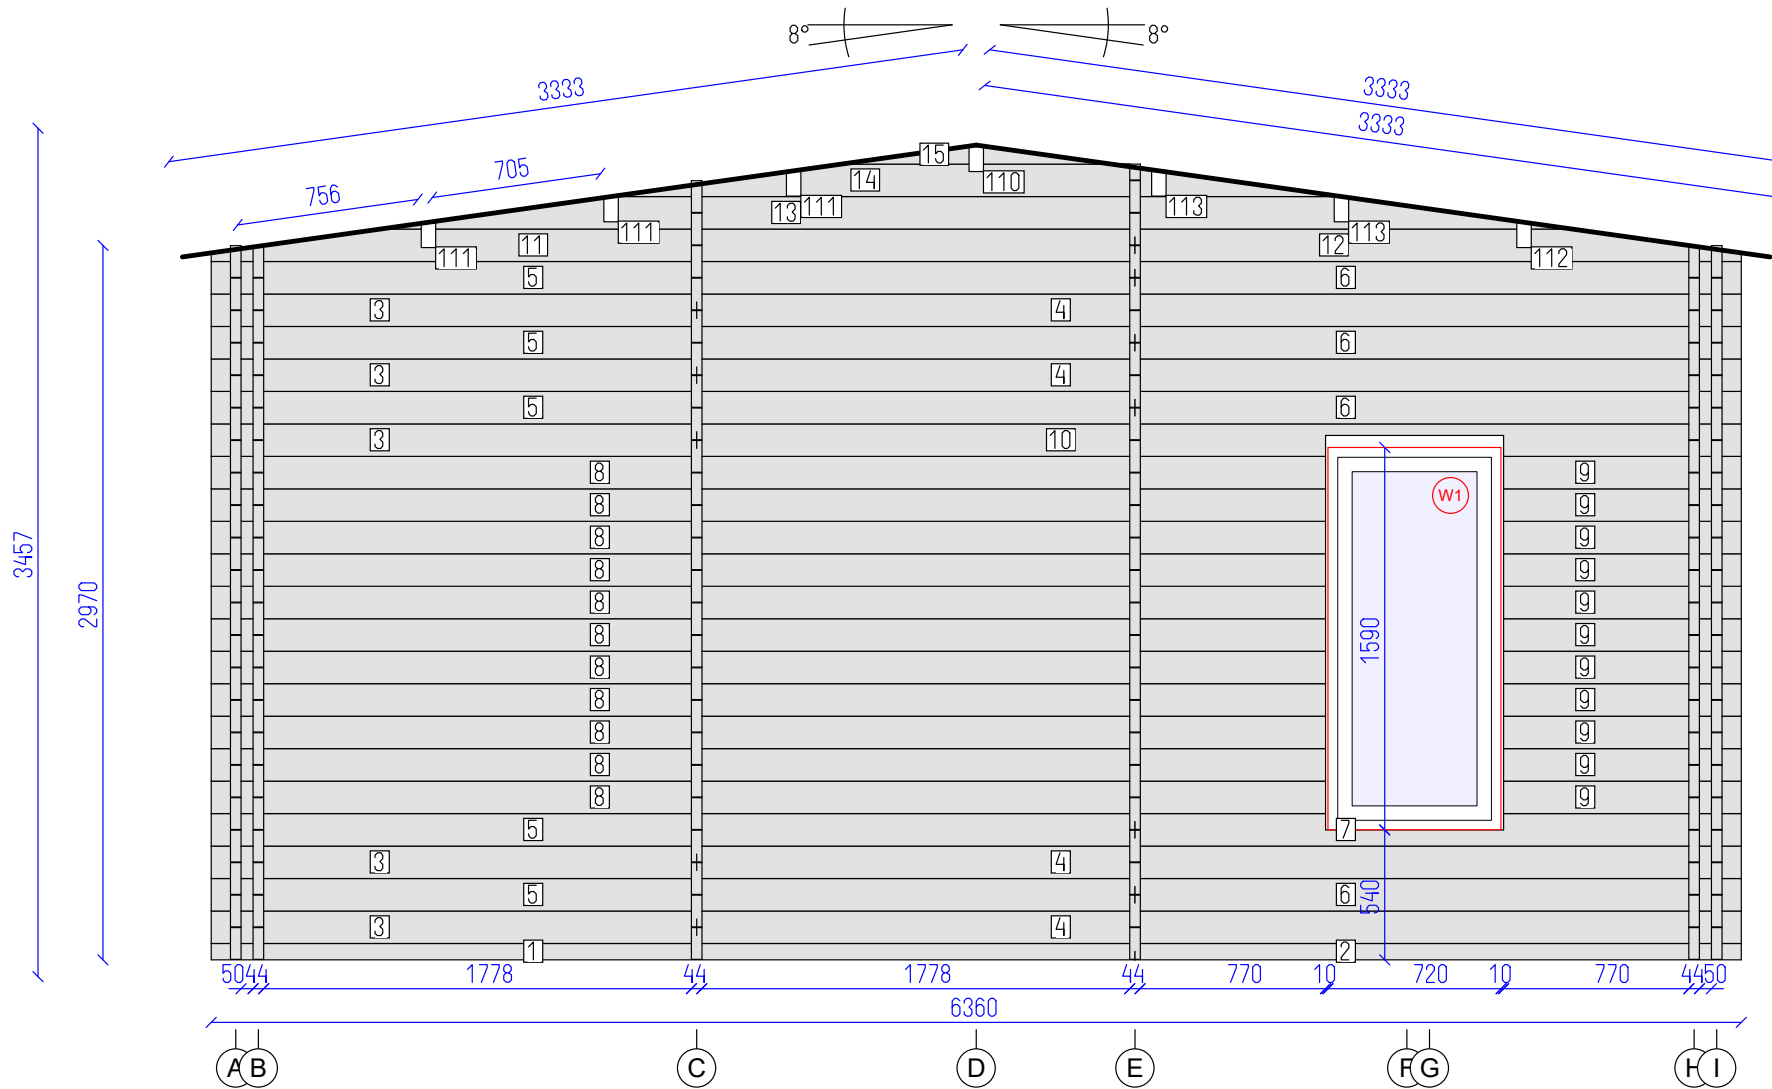


DETAILS

N	QTY
1	1
2	1
3	5
4	4
5	5
6	4
7	1
8	11
9	11
10	1
11	1
12	1
13	1
14	1
15	1
110	1
111	3
112	1
113	2

LIST OF ELEMENTS

1. Wall 68x44x3840
 2. Wall 68x44x2520
 3. Wall 135x44x2018
 4. Wall 135x44x4342
 5. Wall 135x44x3840
 6. Wall 135x44x2520
 7. Wall 135x44x2520
 8. Wall 135x44x4632
 9. Wall 135x44x988
 10. Wall 135x44x4342
 11. Wall 135x44x3840
 12. Wall 135x44x2520
 13. Wall 135x44x4954
 14. Wall 135x44x3040
 15. Wall 79x44x1124
 110. Roof beam 140x70x4238
 111. Roof beam 140x70x4238
 112. Roof beam 140x70x3032
 113. Roof beam 140x70x4238
- Total 23.38 m²

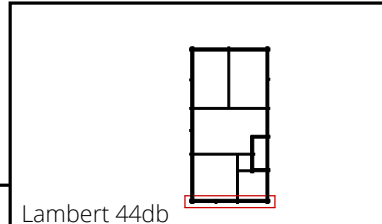

Lambert 44db





DETAILS


N	QTY
16	7
17	7
18	11
19	5
20	10
21	10
22	8
23	4
24	4
25	1
26	1
27	1
28	1

LIST OF ELEMENTS

- 16. Wall 135x44x3840
 - 17. Wall 135x44x3741
 - 18. Wall 135x44x4815
 - 19. Wall 135x44x5711
 - 20. Wall 135x44x4117
 - 21. Wall 135x44x2568
 - 22. Wall 135x44x1298
 - 23. Wall 135x44x4843
 - 24. Wall 135x44x2973
 - 25. Wall 135x44x5711
 - 26. Wall 121x44x3960
 - 27. Wall 121x44x3741
 - 28. Wall 121x44x4935
- Total 35.12 m²

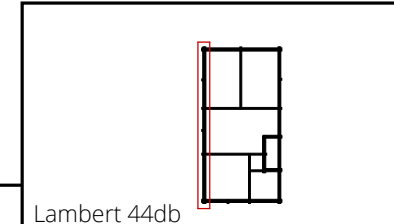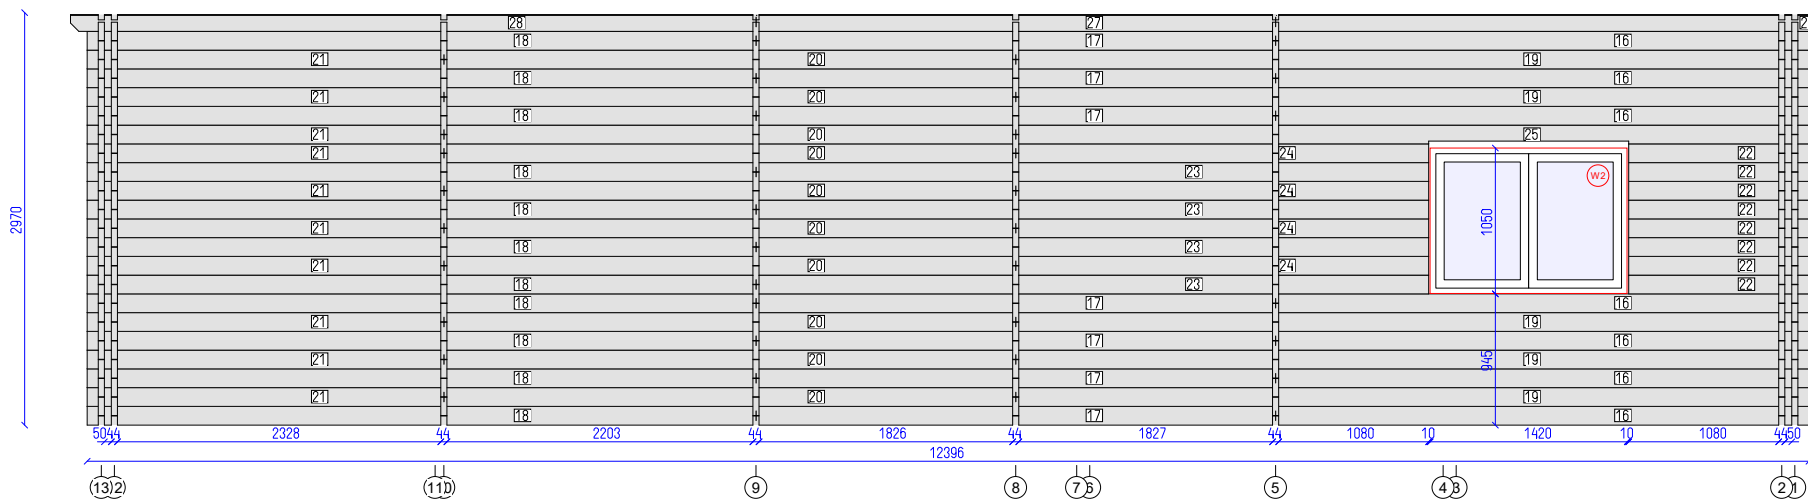

Lambert 44db

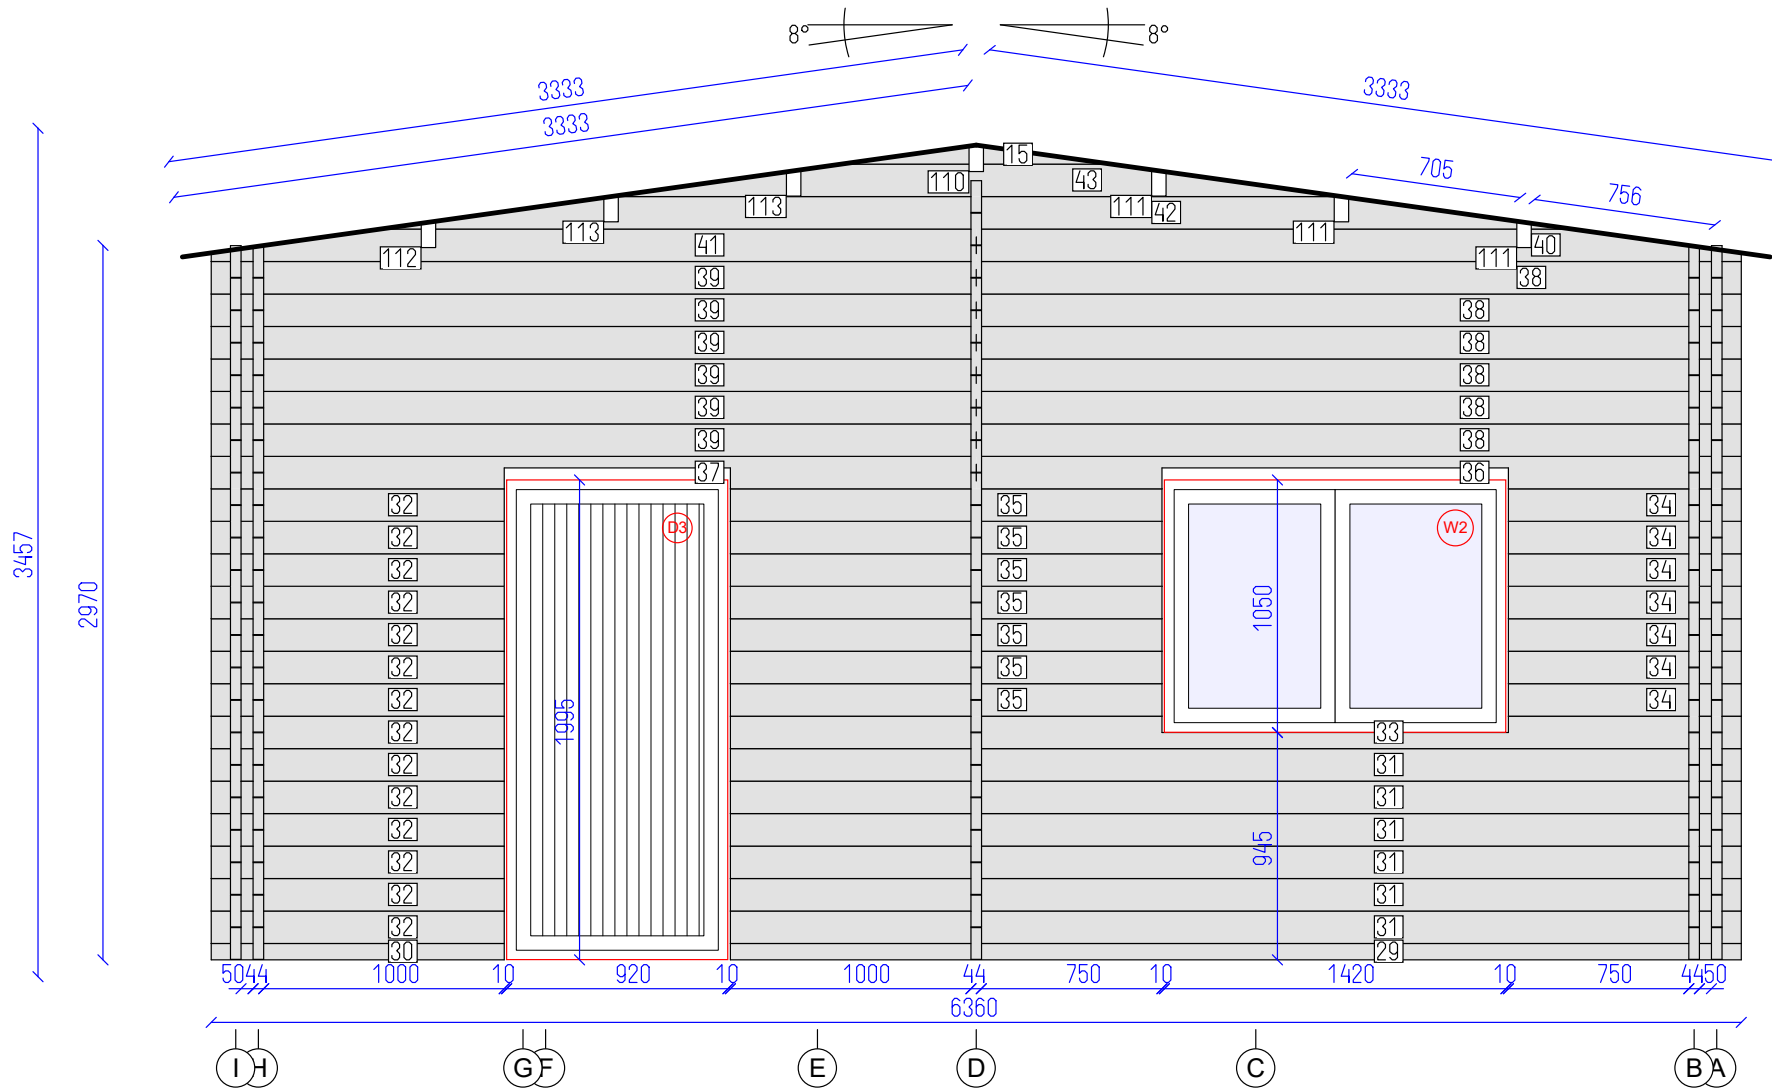


DETAILS

N	QTY
29	1
30	1
31	6
32	14
33	1
34	7
35	7
36	1
37	1
38	6
39	6
40	1
41	1
42	1
43	1
15	1
110	1
111	3
112	1
113	2

LIST OF ELEMENTS

- 29. Wall 68x44x4202
 - 30. Wall 68x44x1218
 - 31. Wall 135x44x4202
 - 32. Wall 135x44x1218
 - 33. Wall 135x44x4202
 - 34. Wall 135x44x968
 - 35. Wall 135x44x1794
 - 36. Wall 135x44x3180
 - 37. Wall 135x44x3180
 - 38. Wall 135x44x3180
 - 39. Wall 135x44x3180
 - 40. Wall 135x44x3180
 - 41. Wall 135x44x3180
 - 42. Wall 135x44x4954
 - 43. Wall 135x44x3040
 - 15. Wall 79x44x1124
 - 110. Roof beam 140x70x4238
 - 111. Roof beam 140x70x4238
 - 112. Roof beam 140x70x3032
 - 113. Roof beam 140x70x4238
- Total 21.27 m²

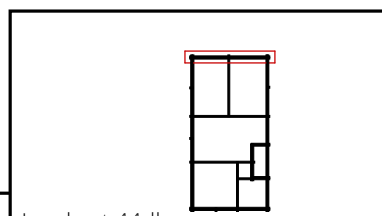

Lambert 44db





DETAILS

N	QTY
44	19
45	6
46	7
47	4
48	5
49	8
50	8
51	8
52	8
53	1
54	1
55	1
56	1
57	1
58	1
59	1
60	1
61	1


LIST OF ELEMENTS

- 44. Wall 135x44x2736
 - 45. Wall 135x44x2505
 - 46. Wall 135x44x4815
 - 47. Wall 135x44x4815
 - 48. Wall 135x44x2505
 - 49. Wall 135x44x630
 - 50. Wall 135x44x870
 - 51. Wall 135x44x869
 - 52. Wall 135x44x631
 - 53. Wall 135x44x4815
 - 54. Wall 135x44x2505
 - 55. Wall 135x44x2836
 - 56. Wall 135x44x2605
 - 57. Wall 135x44x2936
 - 58. Wall 135x44x5015
 - 59. Wall 121x44x2754
 - 60. Wall 121x44x4947
 - 61. Wall 121x44x4935
- Total 25.45 m²

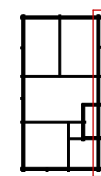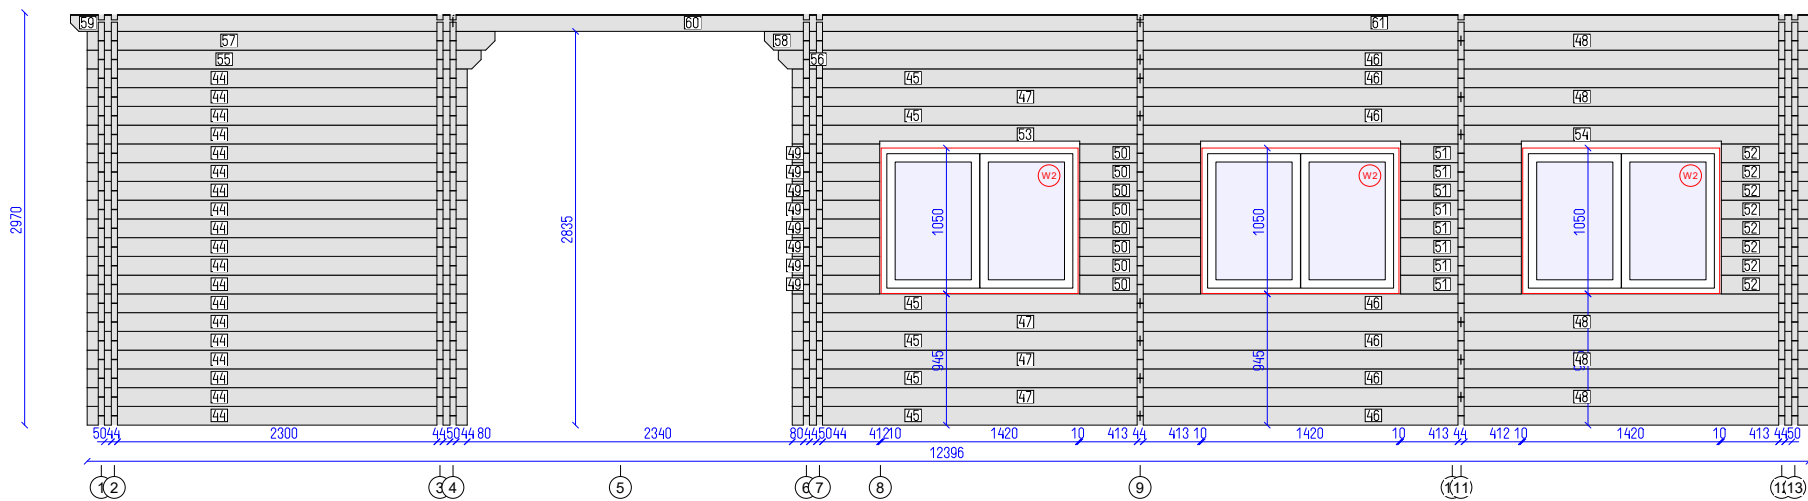

Lambert 44db



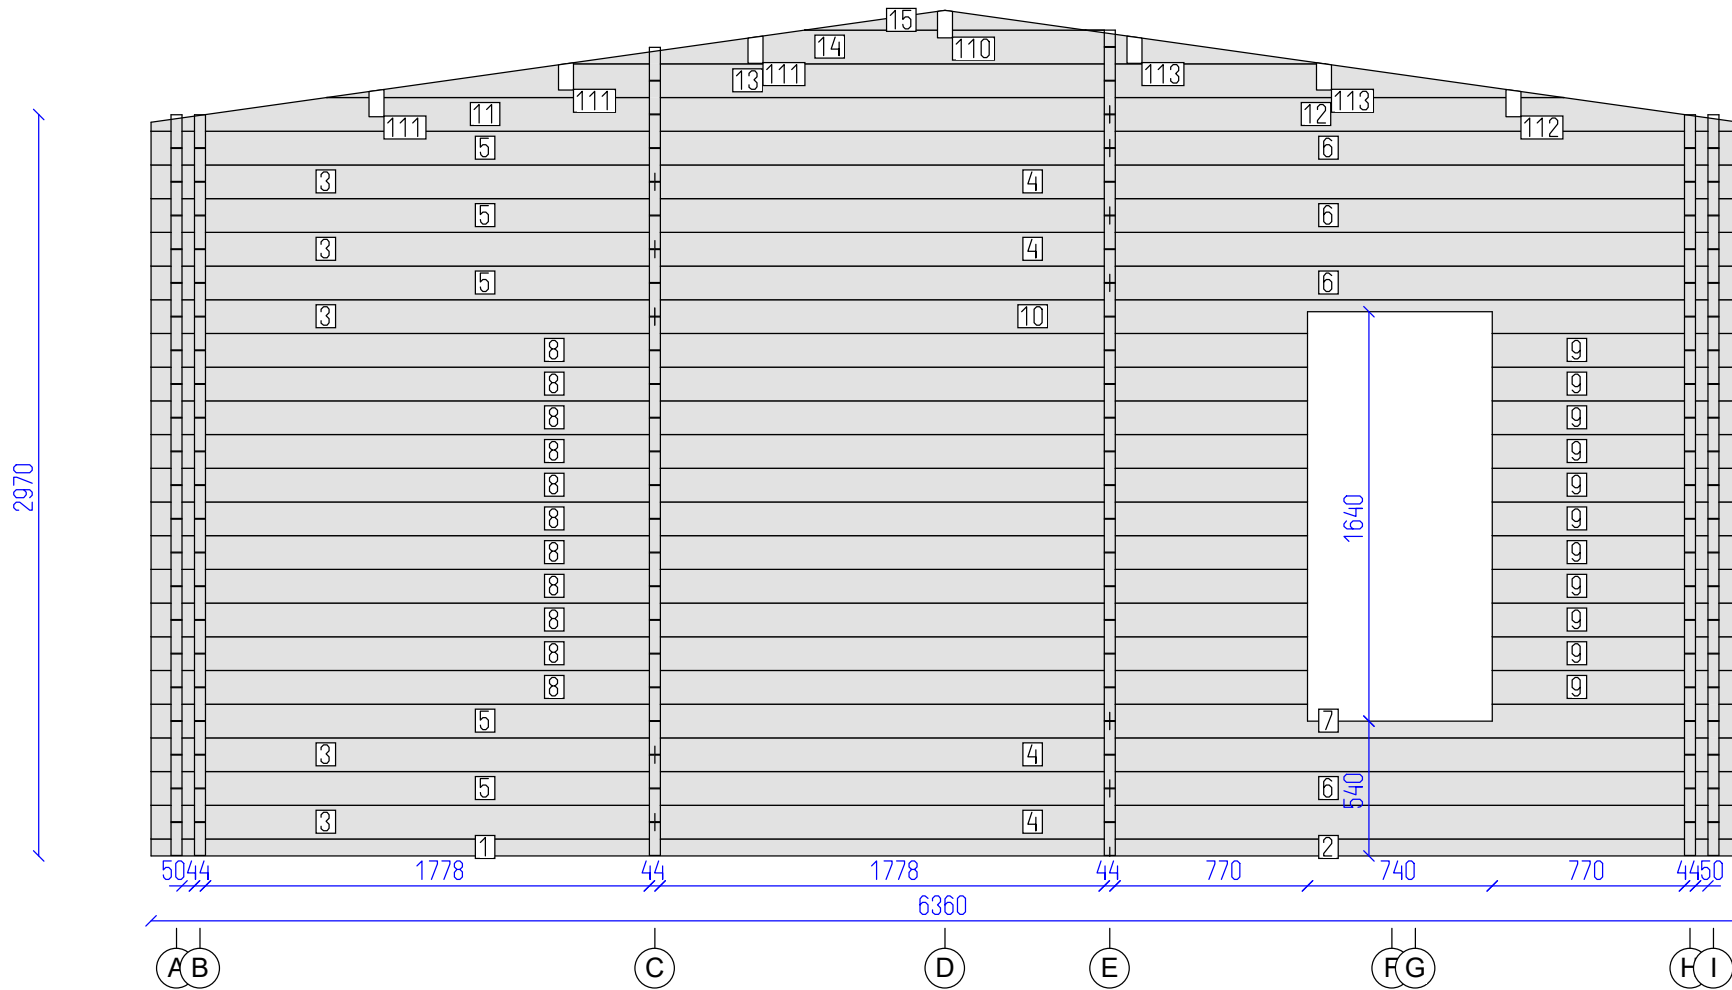


DETAILS

N	QTY
1	1
2	1
3	5
4	4
5	5
6	4
7	1
8	11
9	11
10	1
11	1
12	1
13	1
14	1
15	1
110	1
111	3
112	1
113	2

LIST OF ELEMENTS

1. Wall 68x44x3840
 2. Wall 68x44x2520
 3. Wall 135x44x2018
 4. Wall 135x44x4342
 5. Wall 135x44x3840
 6. Wall 135x44x2520
 7. Wall 135x44x2520
 8. Wall 135x44x4632
 9. Wall 135x44x988
 10. Wall 135x44x4342
 11. Wall 135x44x3840
 12. Wall 135x44x2520
 13. Wall 135x44x4954
 14. Wall 135x44x3040
 15. Wall 79x44x1124
 110. Roof beam 140x70x4238
 111. Roof beam 140x70x4238
 112. Roof beam 140x70x3032
 113. Roof beam 140x70x4238
- Total 23.38 m²

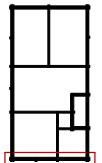

Lambert 44db



Wall 2

AND

7

25



SHEET OF

DETAILS

N	QTY
16	7
17	7
18	11
19	5
20	10
21	10
22	8
23	4
24	4
25	1
62	1
63	1
64	1


LIST OF ELEMENTS

- 16. Wall 135x44x3840
 - 17. Wall 135x44x3741
 - 18. Wall 135x44x4815
 - 19. Wall 135x44x5711
 - 20. Wall 135x44x4117
 - 21. Wall 135x44x2568
 - 22. Wall 135x44x1298
 - 23. Wall 135x44x4843
 - 24. Wall 135x44x2973
 - 25. Wall 135x44x5711
 - 62. Wall 135x44x3840
 - 63. Wall 135x44x3741
 - 64. Wall 135x44x4815
- Total 35.26 m²

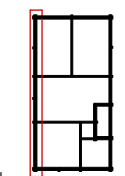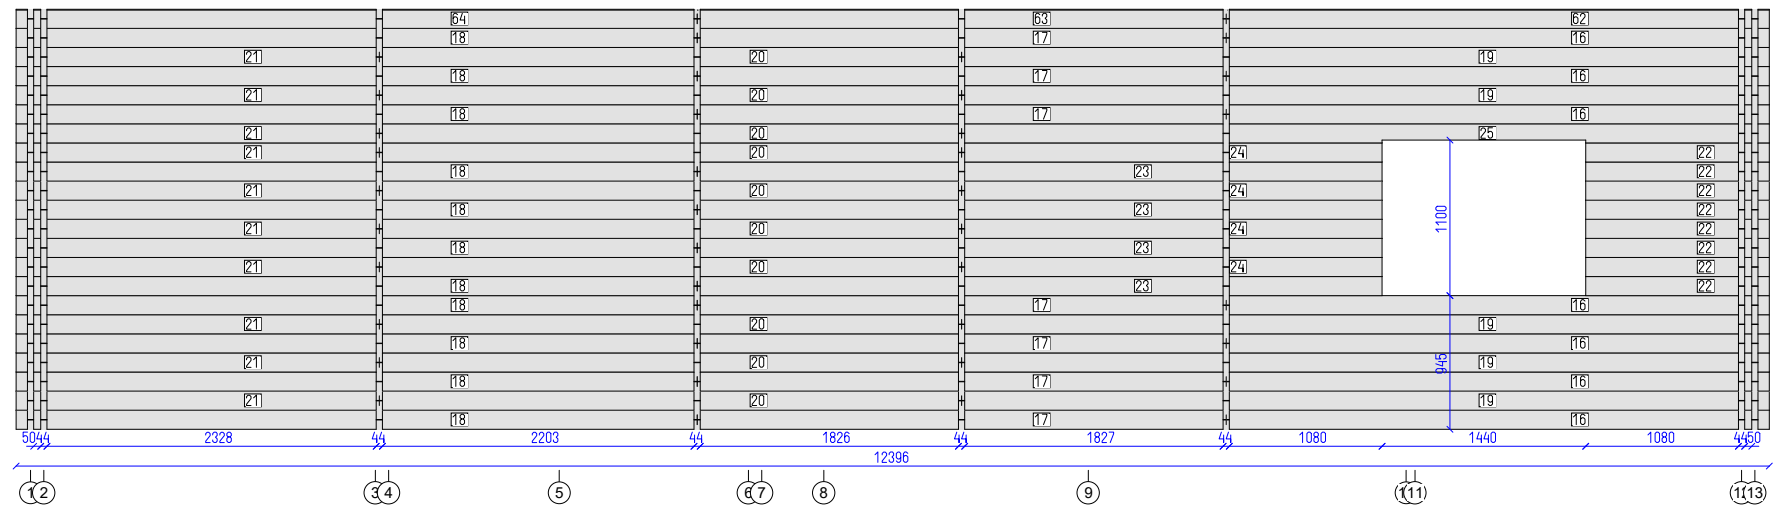

Lambert 44db



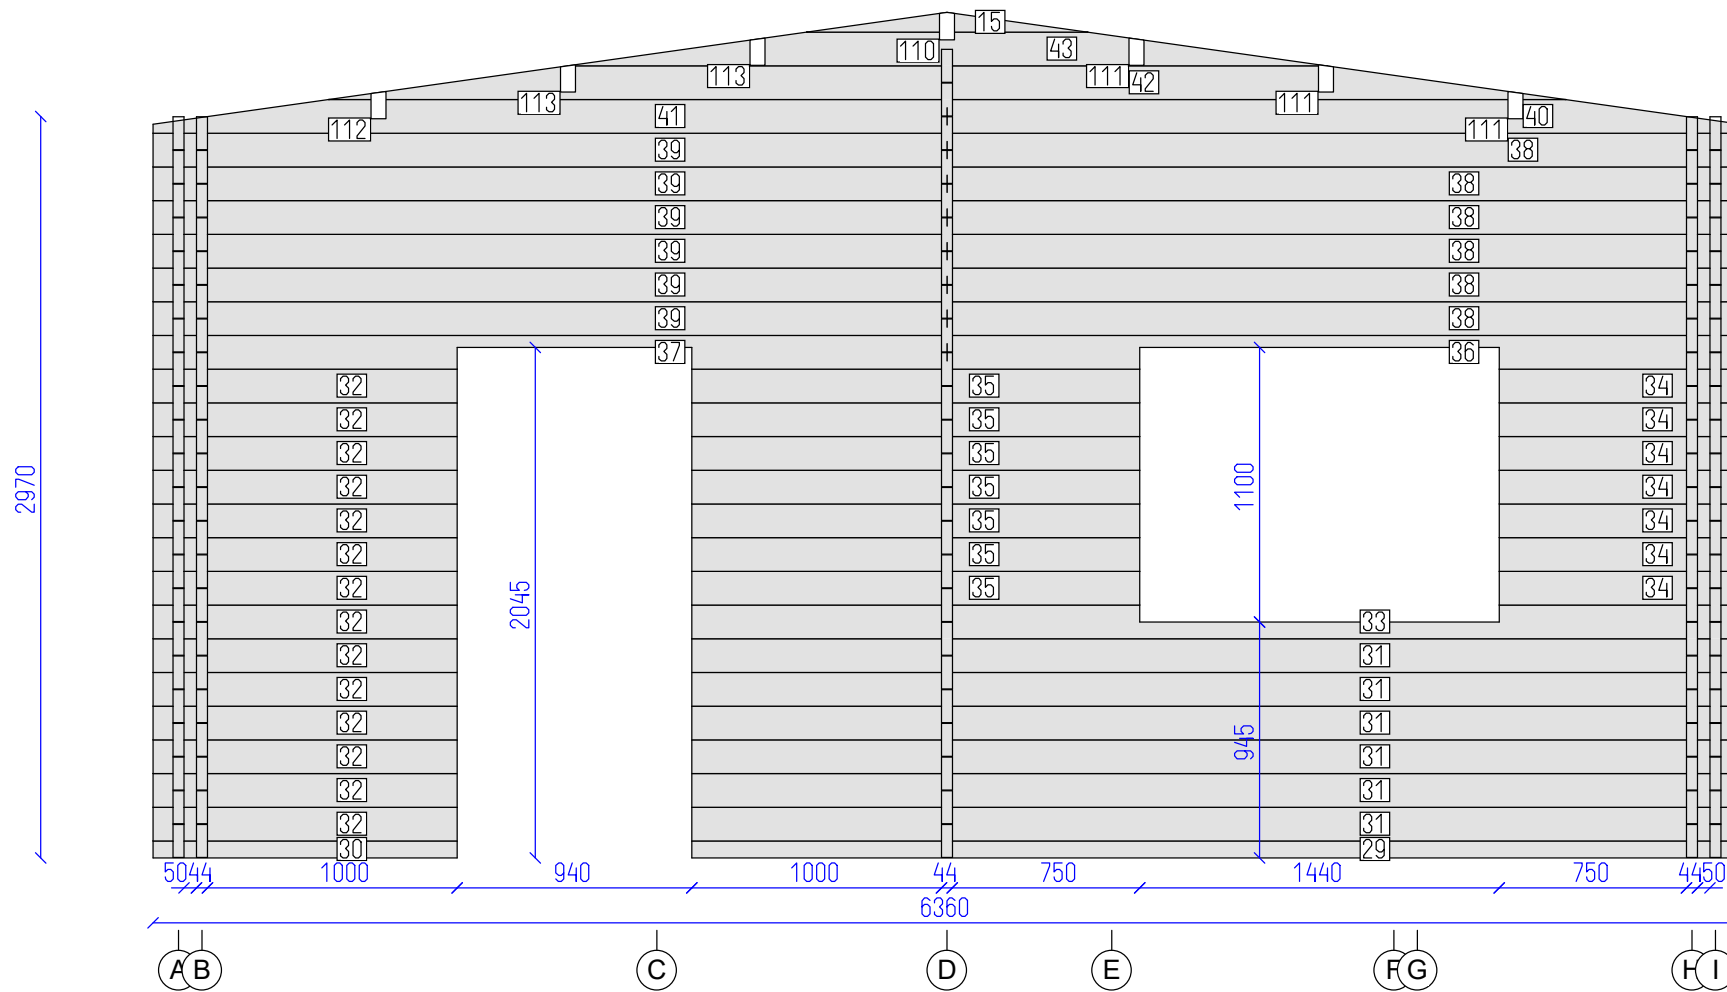


DETAILS

N	QTY
29	1
30	1
31	6
32	14
33	1
34	7
35	7
36	1
37	1
38	6
39	6
40	1
41	1
42	1
43	1
15	1
110	1
111	3
112	1
113	2

LIST OF ELEMENTS

- 29. Wall 68x44x4202
 - 30. Wall 68x44x1218
 - 31. Wall 135x44x4202
 - 32. Wall 135x44x1218
 - 33. Wall 135x44x4202
 - 34. Wall 135x44x968
 - 35. Wall 135x44x1794
 - 36. Wall 135x44x3180
 - 37. Wall 135x44x3180
 - 38. Wall 135x44x3180
 - 39. Wall 135x44x3180
 - 40. Wall 135x44x3180
 - 41. Wall 135x44x3180
 - 42. Wall 135x44x4954
 - 43. Wall 135x44x3040
 - 15. Wall 79x44x1124
 - 110. Roof beam 140x70x4238
 - 111. Roof beam 140x70x4238
 - 112. Roof beam 140x70x3032
 - 113. Roof beam 140x70x4238
- Total 21.27 m²

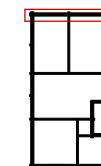

Lambert 44db



Wall 12

AND

9

25



SHEET OF

DETAILS

N	QTY
44	19
45	6
46	7
47	4
48	5
49	8
50	8
51	8
52	8
53	1
54	1
55	1
56	1
57	1
58	1
65	1
66	1
67	1


LIST OF ELEMENTS

- 44. Wall 135x44x2736
 - 45. Wall 135x44x2505
 - 46. Wall 135x44x4815
 - 47. Wall 135x44x4815
 - 48. Wall 135x44x2505
 - 49. Wall 135x44x630
 - 50. Wall 135x44x870
 - 51. Wall 135x44x869
 - 52. Wall 135x44x631
 - 53. Wall 135x44x4815
 - 54. Wall 135x44x2505
 - 55. Wall 135x44x2836
 - 56. Wall 135x44x2605
 - 57. Wall 135x44x2936
 - 58. Wall 135x44x5015
 - 65. Wall 135x44x2634
 - 66. Wall 135x44x4947
 - 67. Wall 135x44x4815
- Total 25.60 m²

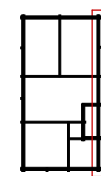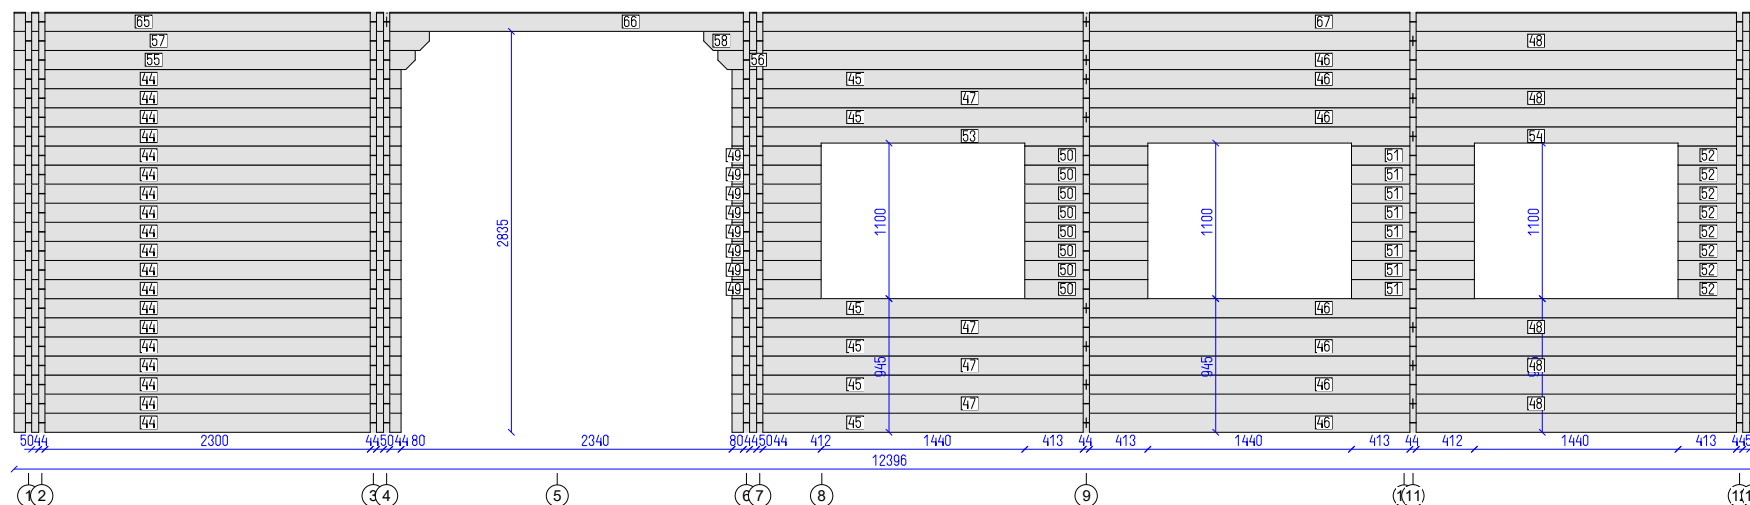

Lambert 44db



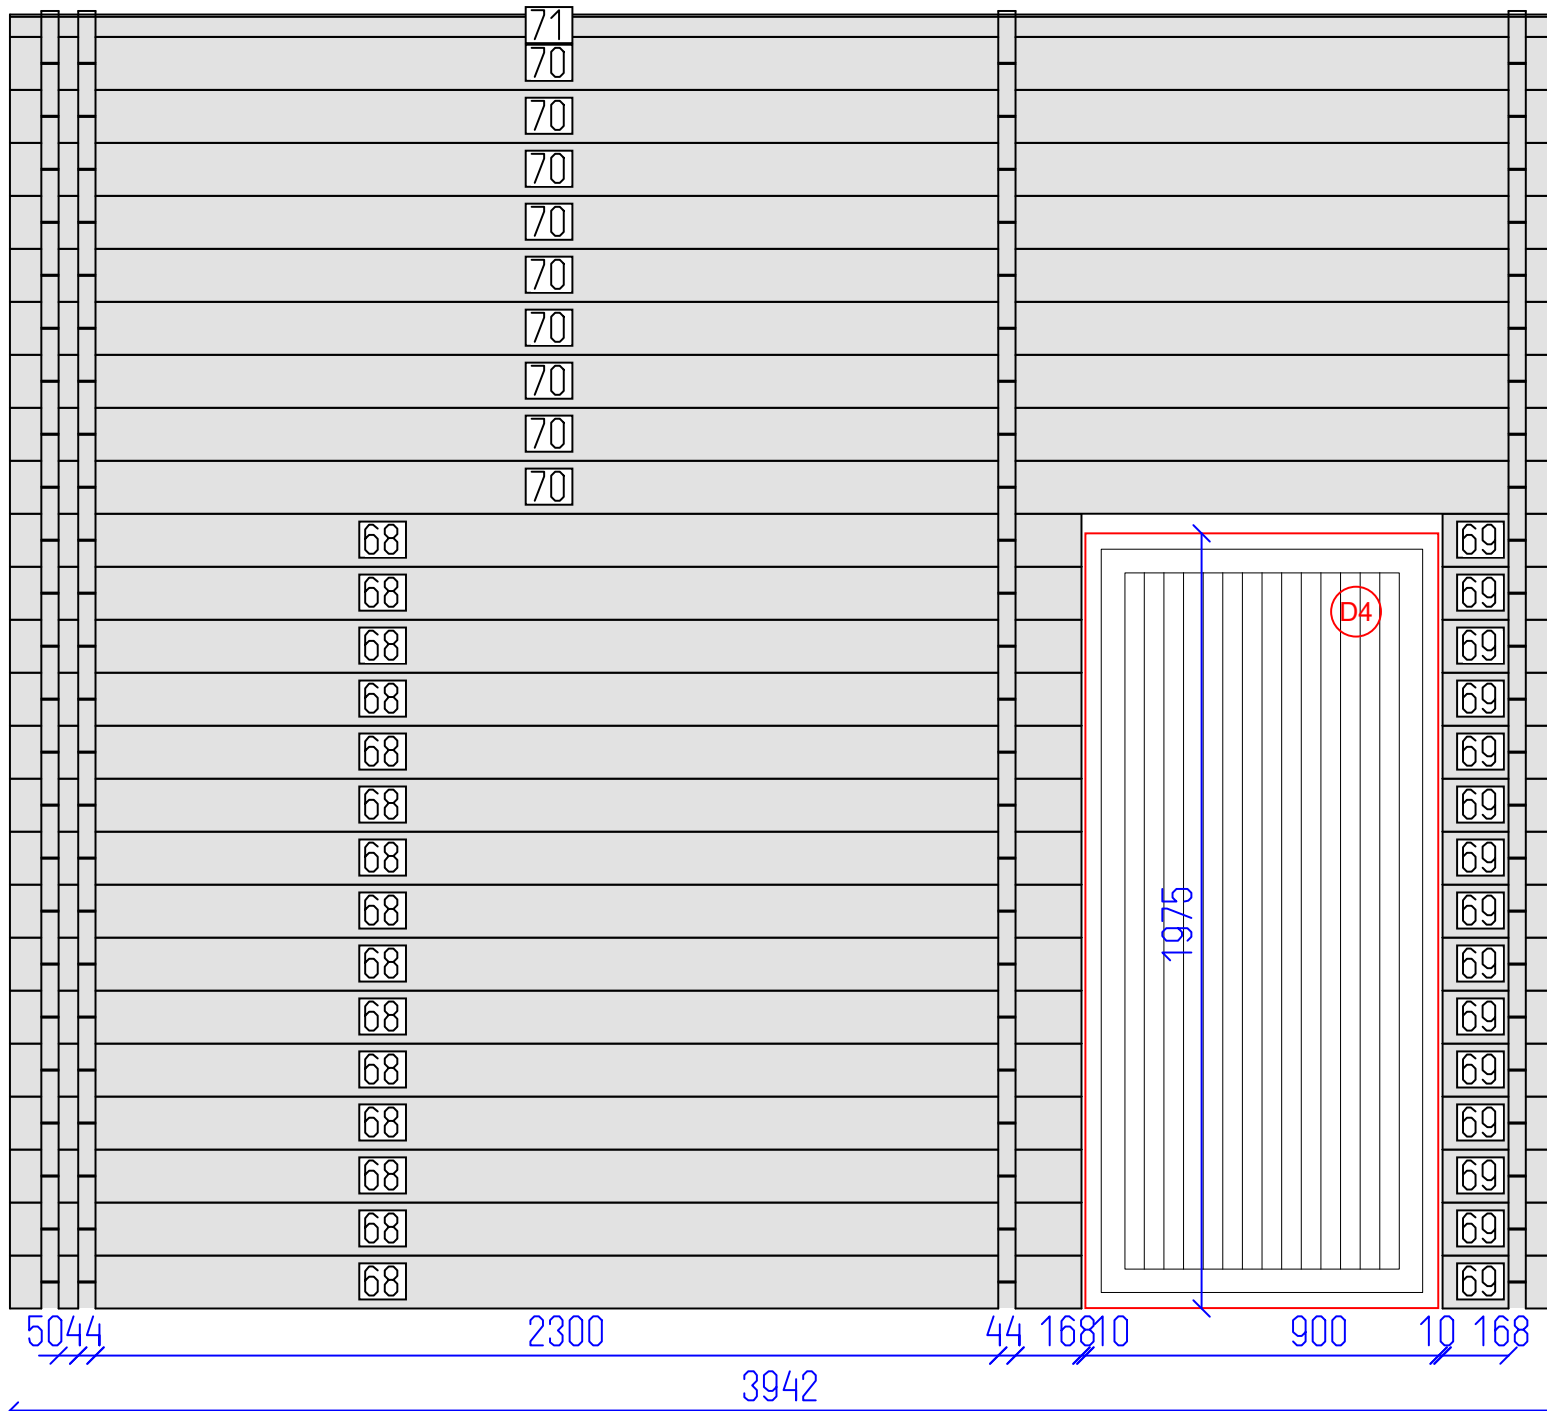


DETAILS

N	QTY
68	15
69	15
70	9
71	1

LIST OF ELEMENTS

68. Wall 135x44x2730
 69. Wall 135x44x292
 70. Wall 135x44x3942
 71. Wall 57x44x3942
 Total 11.13 m²

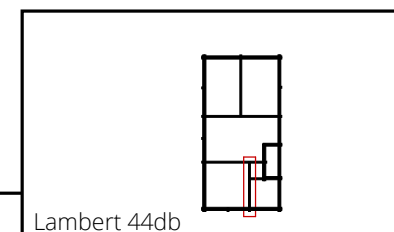


Lambert 44db

1 2

3 4



5

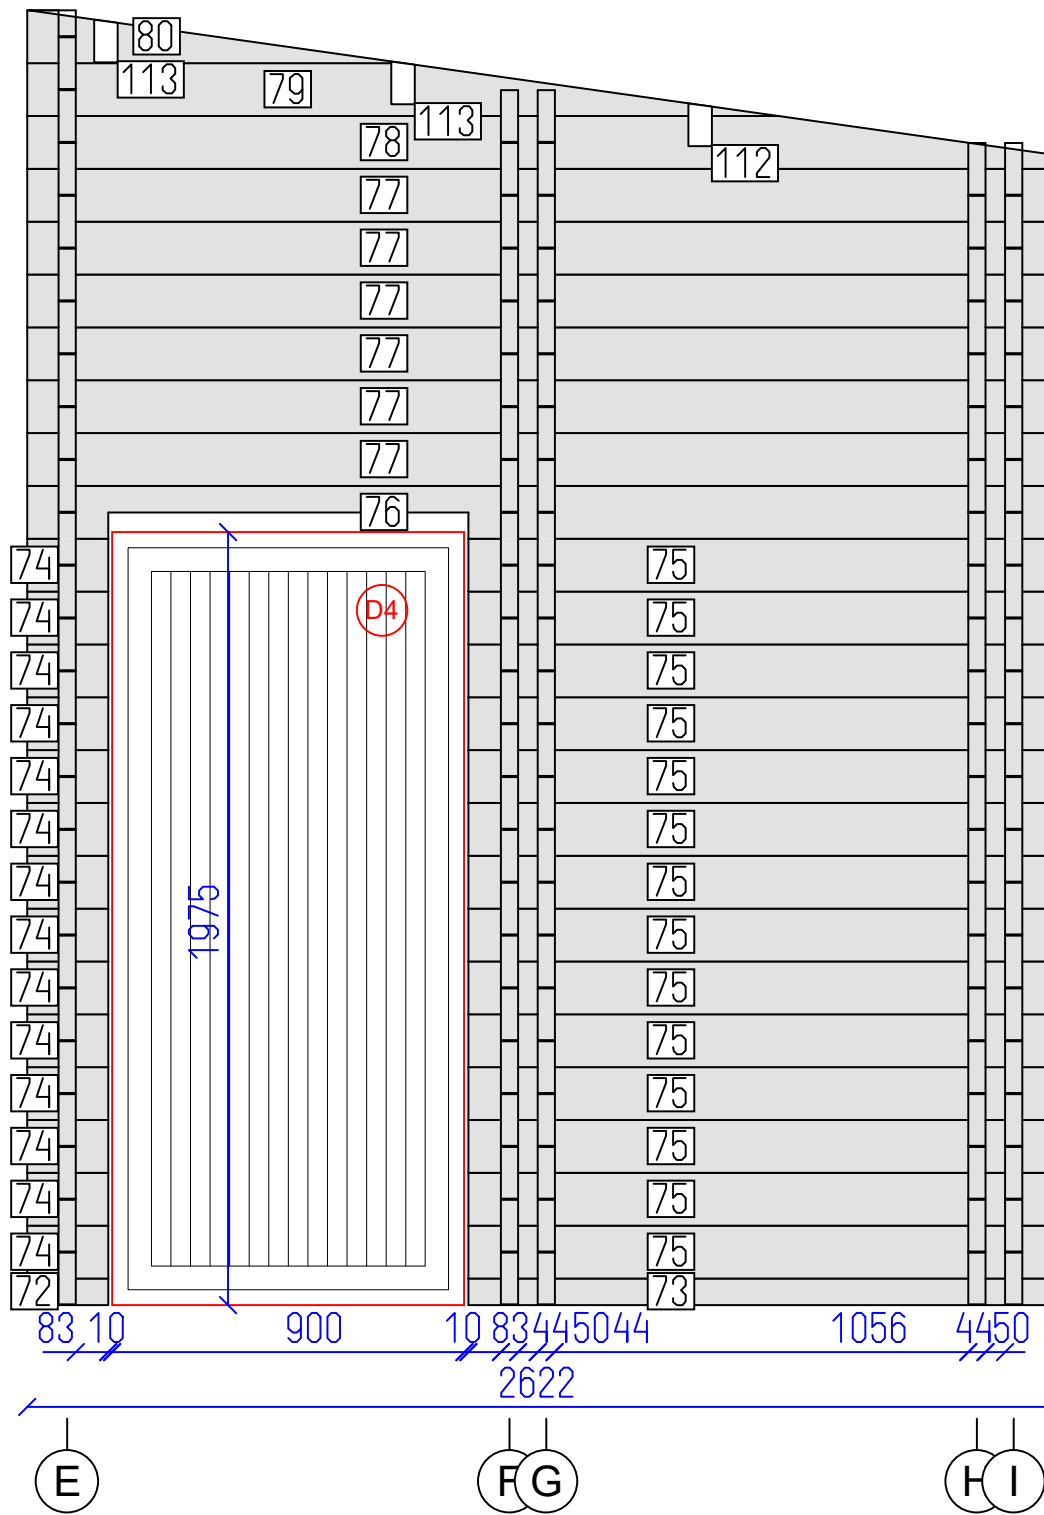


DETAILS

N	QTY
72	1
73	1
74	14
75	14
76	1
77	6
78	1
79	1
80	1
112	1
113	2


LIST OF ELEMENTS

- 72. Wall 68x44x207
 - 73. Wall 68x44x1495
 - 74. Wall 135x44x207
 - 75. Wall 135x44x1495
 - 76. Wall 135x44x2622
 - 77. Wall 135x44x2622
 - 78. Wall 135x44x2622
 - 79. Wall 135x44x1919
 - 80. Wall 135x44x962
 - 112. Roof beam 140x70x3032
 - 113. Roof beam 140x70x4238
- Total 8.16 m²

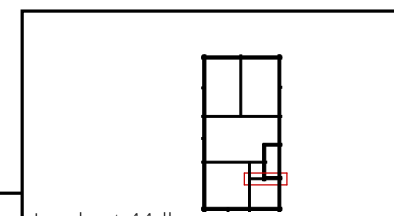

Lambert 44db



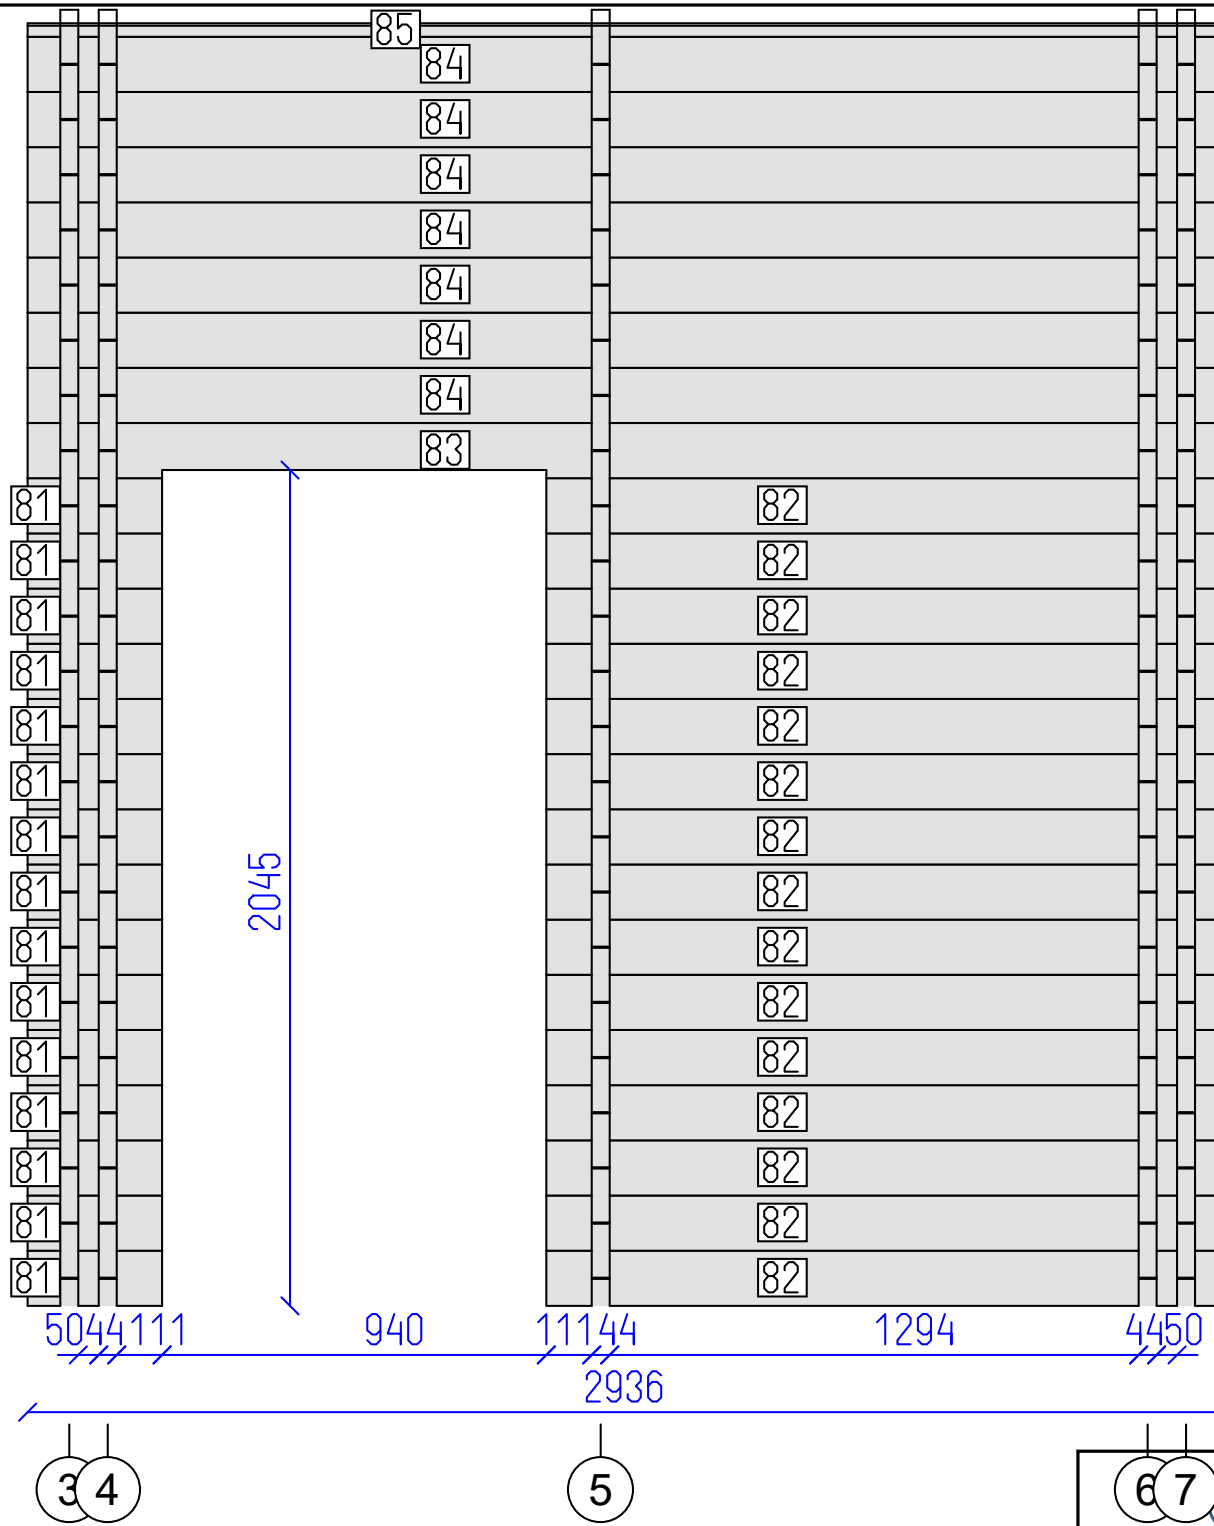


DETAILS

N	QTY
81	15
82	15
83	1
84	7
85	1

LIST OF ELEMENTS

- 81. Wall 135x44x329
 - 82. Wall 135x44x1667
 - 83. Wall 135x44x2936
 - 84. Wall 135x44x2936
 - 85. Wall 33x44x2936
- Total 7.31 m²

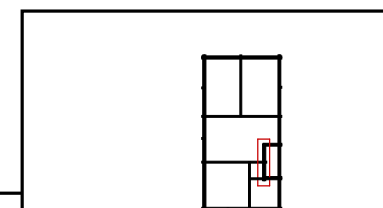

Lambert 44db

Wall F

AND

13

25

SHEET

OF





DETAILS

N	QTY
86	2
87	36
88	1
89	1
90	1
91	1
38	1
39	1
40	1
41	1
42	1
43	1
15	1
109	1
110	1
111	3
112	1
113	2


LIST OF ELEMENTS

- 86. Wall 68x44x298
 - 87. Wall 135x44x298
 - 88. Wall 135x44x398
 - 89. Wall 135x44x398
 - 90. Wall 135x44x498
 - 91. Wall 135x44x498
 - 38. Wall 135x44x3180
 - 39. Wall 135x44x3180
 - 40. Wall 135x44x3180
 - 41. Wall 135x44x3180
 - 42. Wall 135x44x4954
 - 43. Wall 135x44x3040
 - 15. Wall 79x44x1124
 - 109. Post 115x115x2868
 - 110. Roof beam 140x70x4238
 - 111. Roof beam 140x70x4238
 - 112. Roof beam 140x70x3032
 - 113. Roof beam 140x70x4238
- Total 8.93 m²

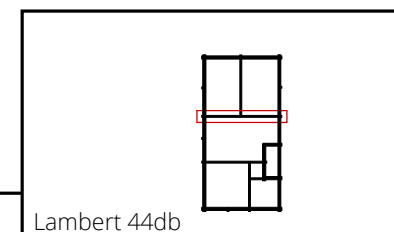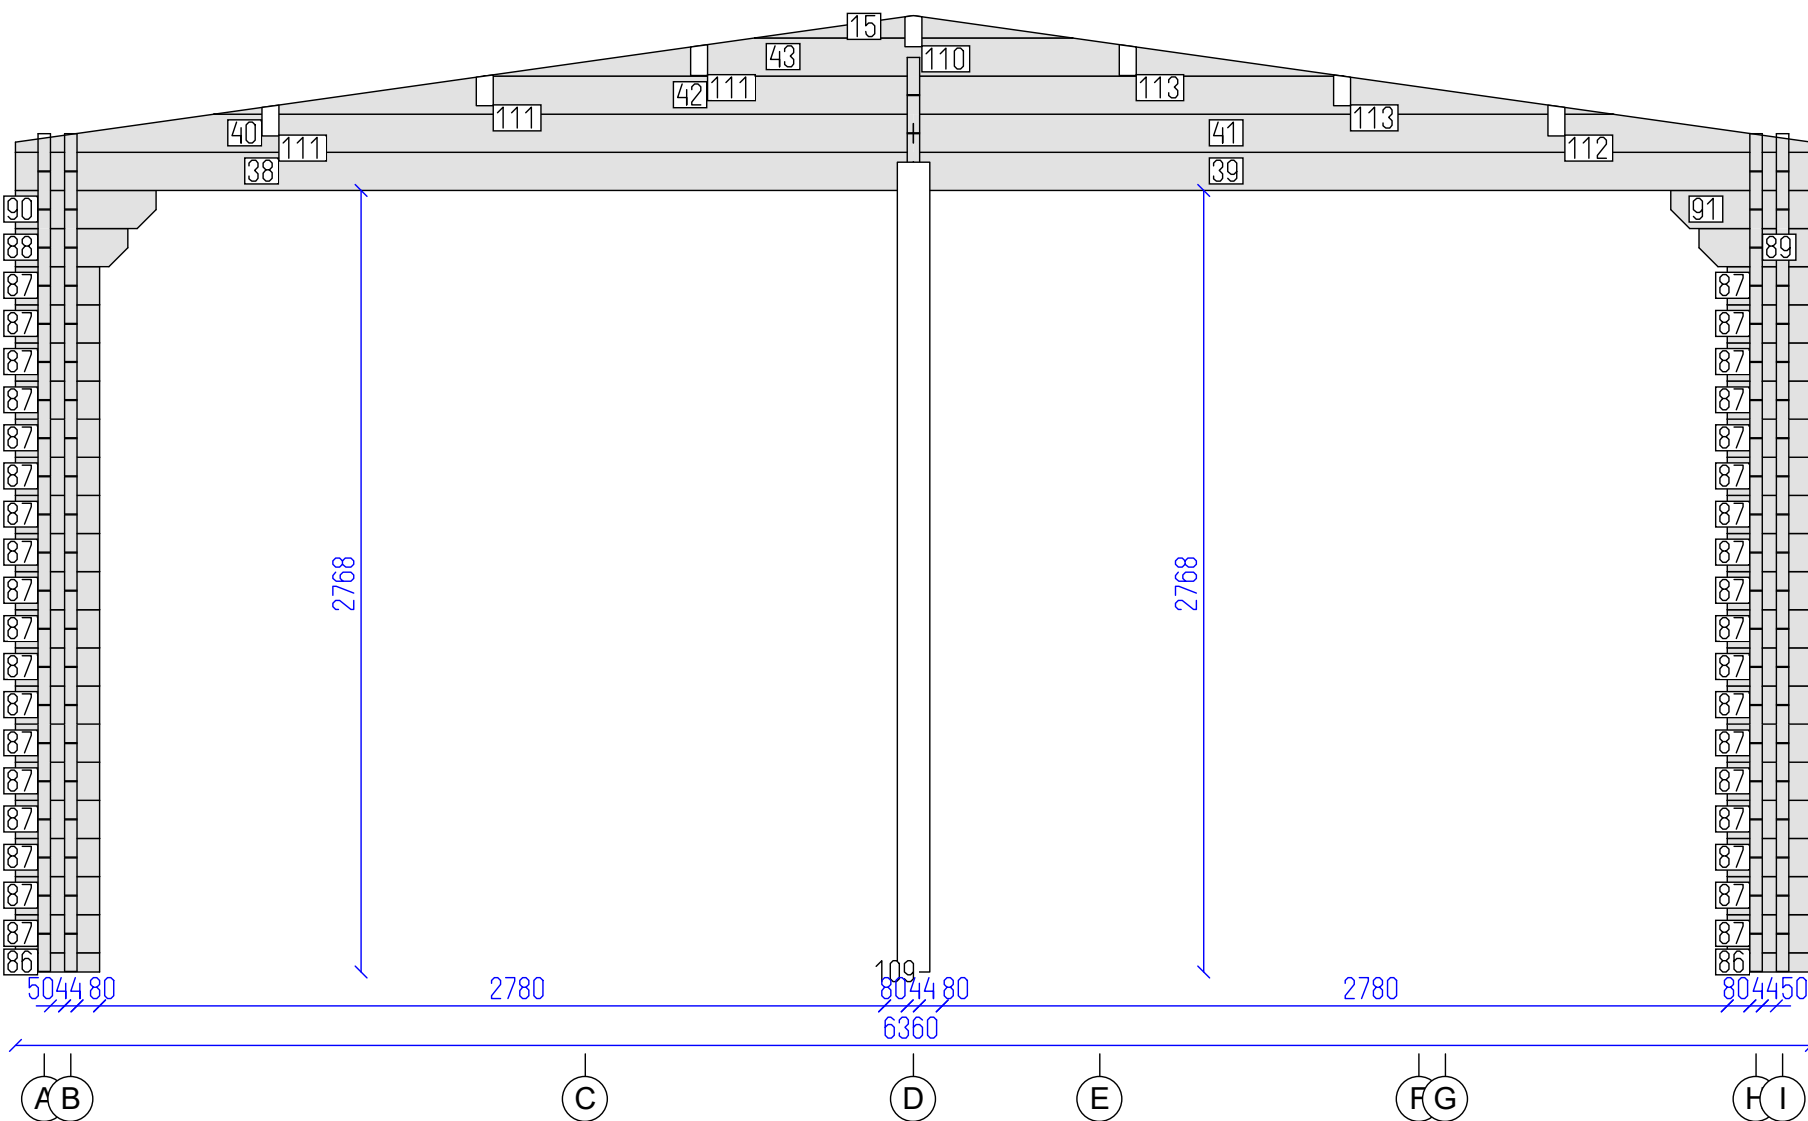

Lambert 44db



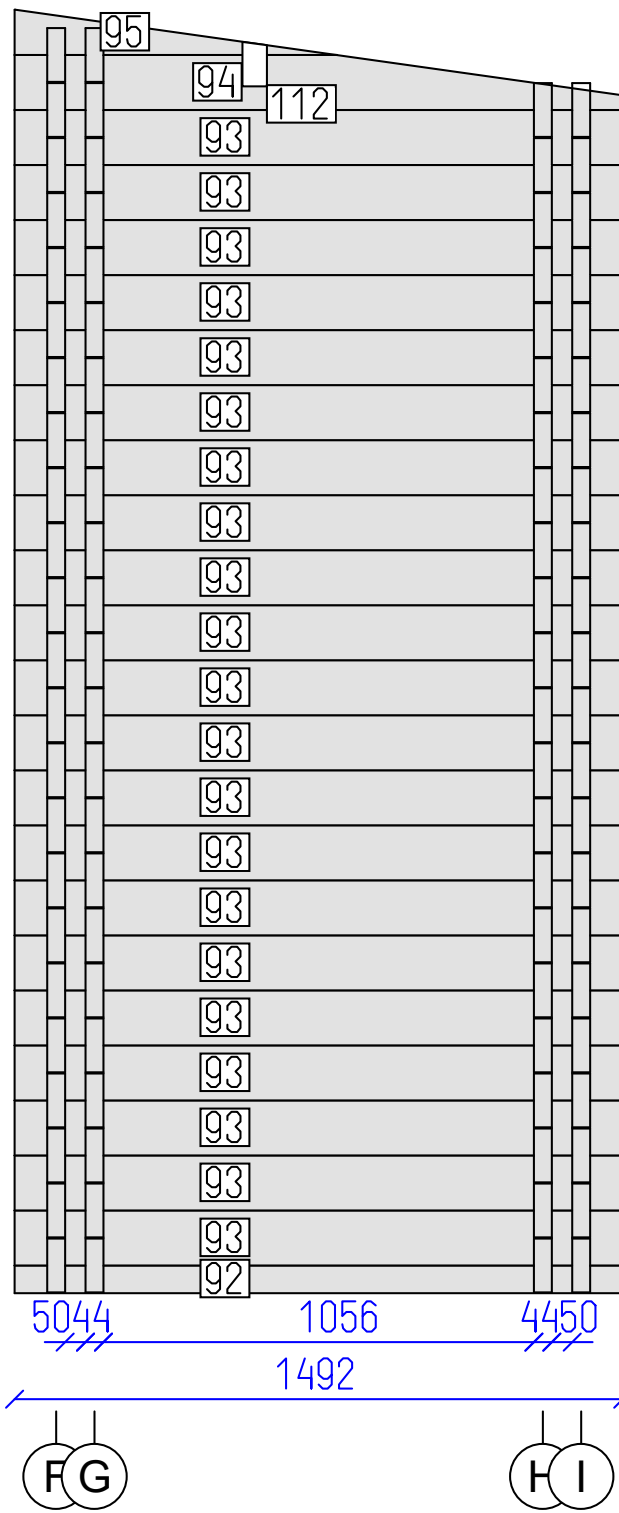


DETAILS

N	QTY
92	1
93	21
94	1
95	1
112	1

LIST OF ELEMENTS

- 92. Wall 68x44x1492
 - 93. Wall 135x44x1492
 - 94. Wall 135x44x1492
 - 95. Wall 111x44x789
 - 112. Roof beam 140x70x3032
- Total 5.04 m²

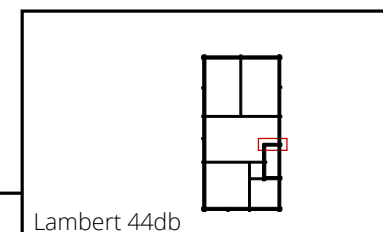

Lambert 44db



Wall 7


AND

15

25

SHEET

OF

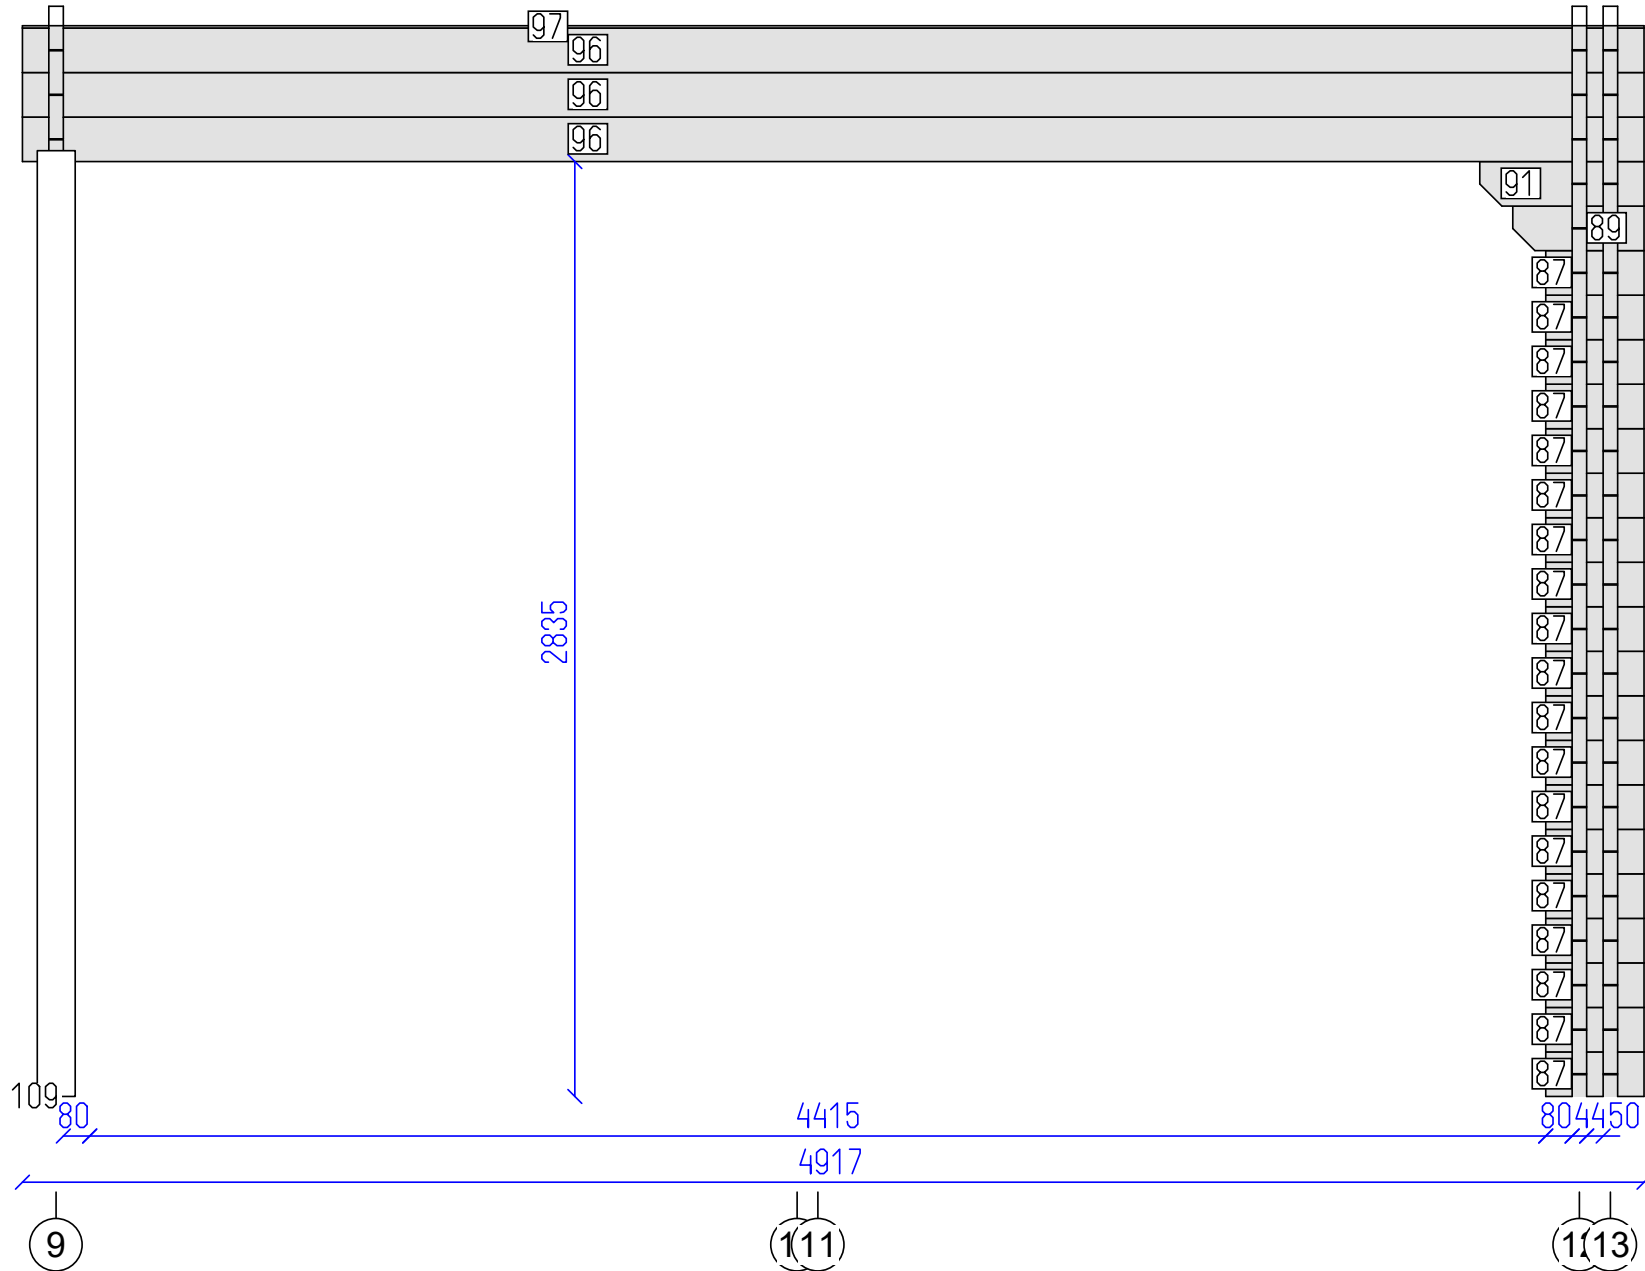


DETAILS

N	QTY
87	19
89	1
91	1
96	3
97	1
109	1



LIST OF ELEMENTS

- 87. Wall 135x44x298
- 89. Wall 135x44x398
- 91. Wall 135x44x498
- 96. Wall 135x44x4917
- 97. Wall 7x44x4917
- 109. Post 115x115x2868
- Total 3.24 m²

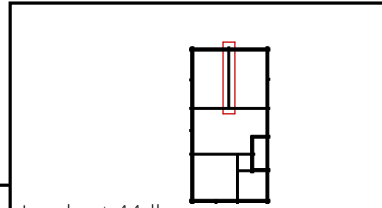

Lambert 44db



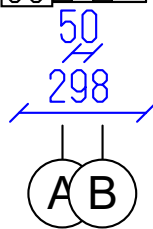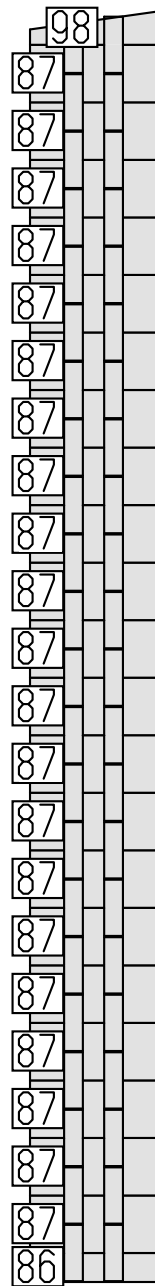


DETAILS

N	QTY
86	1
87	21
98	1



LIST OF ELEMENTS

86. Wall 68x44x298
 87. Wall 135x44x298
 98. Wall 78x44x298
 Total 0.89 m²

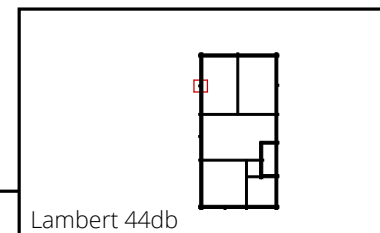

Lambert 44db



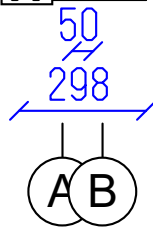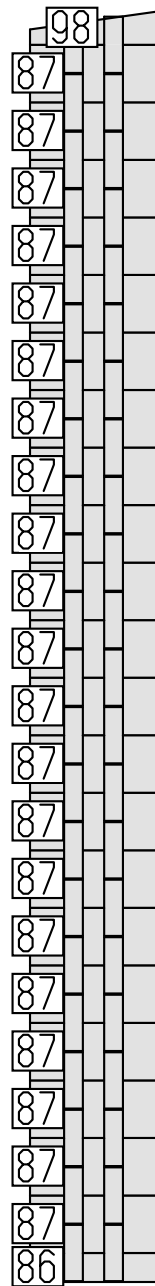


DETAILS

N	QTY
86	1
87	21
98	1



LIST OF ELEMENTS

86. Wall 68x44x298
 87. Wall 135x44x298
 98. Wall 78x44x298
 Total 0.89 m²

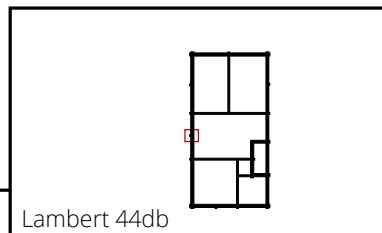

Lambert 44db



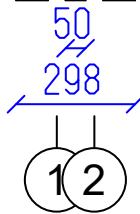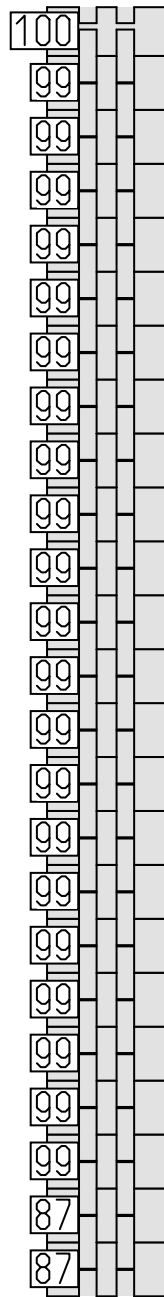


DETAILS

N	QTY
87	2
99	21
100	1

LIST OF ELEMENTS

87. Wall 135x44x298
 99. Wall 135x44x298
 100. Wall 122x44x298
 Total 0.96 m²

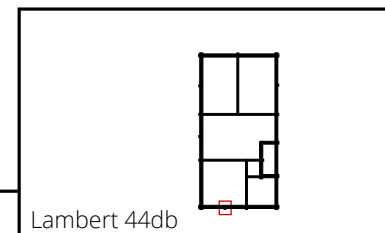

Lambert 44db

Wall C


AND

19

25

SHEET

OF

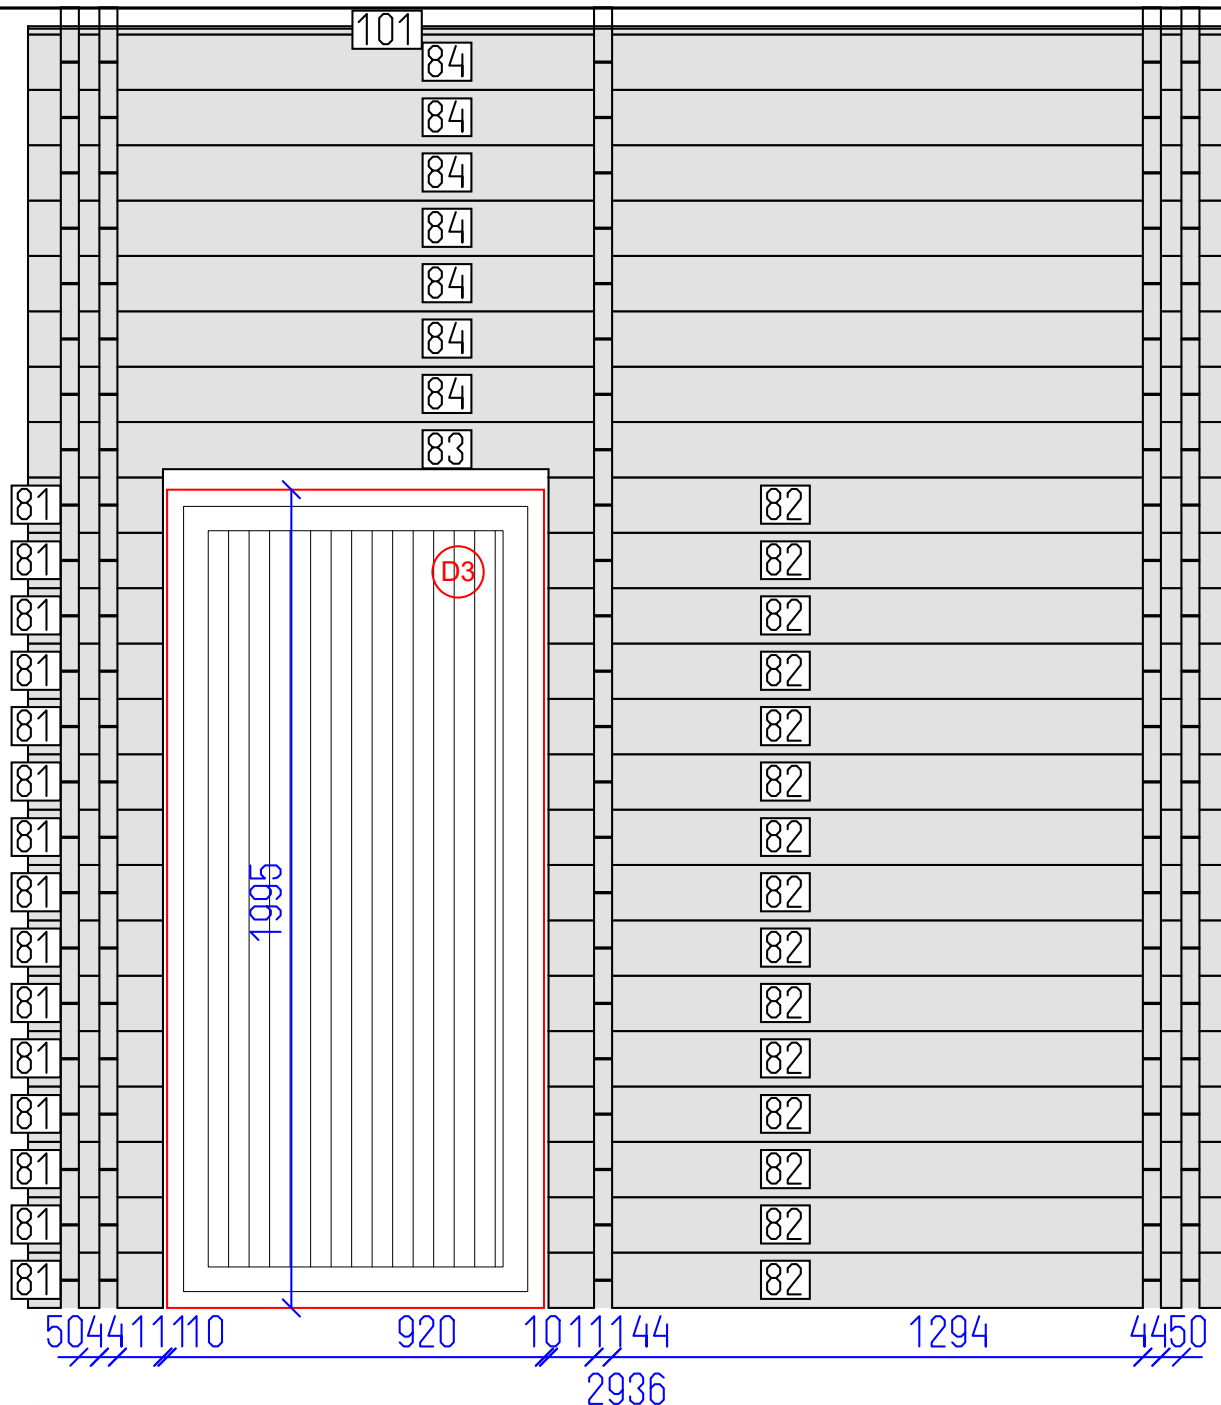


DETAILS

N	QTY
81	15
82	15
83	1
84	7
101	1

LIST OF ELEMENTS

- 81. Wall 135x44x329
 - 82. Wall 135x44x1667
 - 83. Wall 135x44x2936
 - 84. Wall 135x44x2936
 - 101. Wall 20x44x2936
- Total 7.27 m²

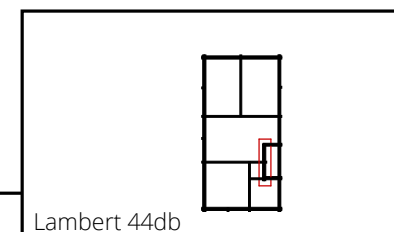


Lambert 44db

3 4

5

6 7



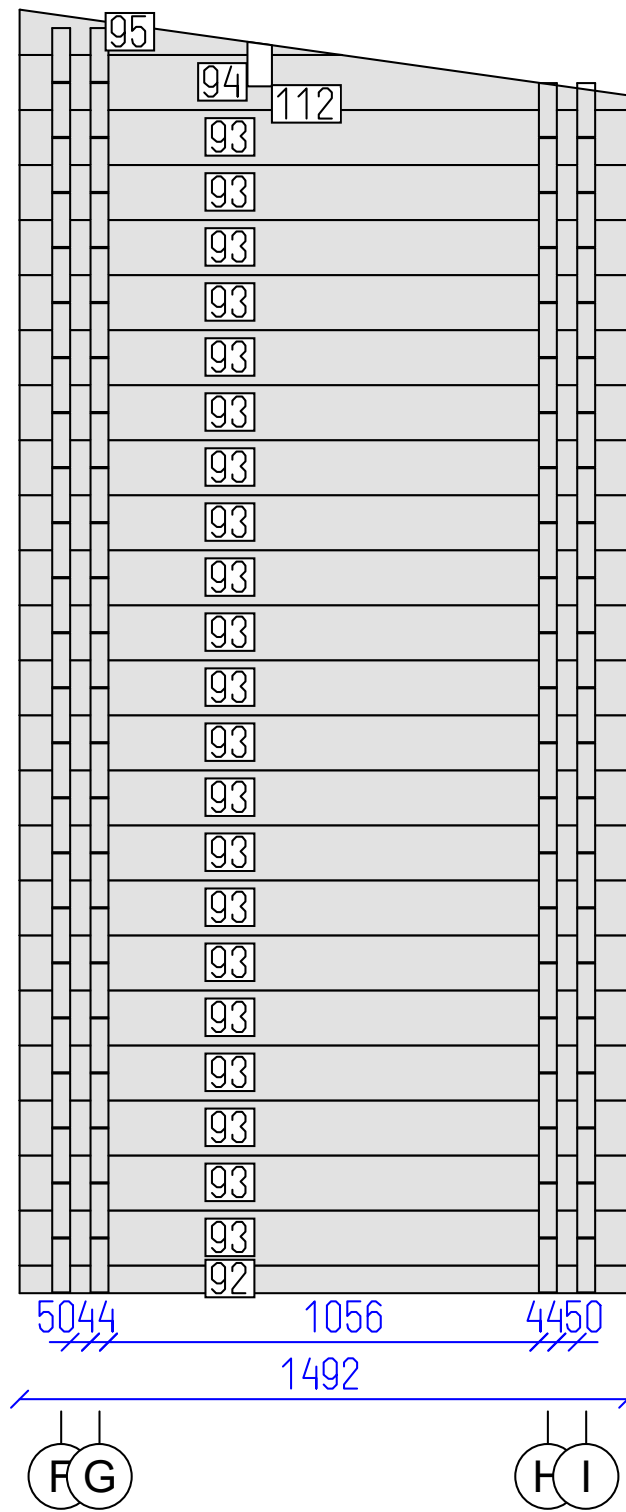

DETAILS

N	QTY
92	1
93	21
94	1
95	1
112	1


LIST OF ELEMENTS

92. Wall 68x44x1492
 93. Wall 135x44x1492
 94. Wall 135x44x1492
 95. Wall 111x44x789
 112. Roof beam 140x70x3032
 Total 5.04 m²

Lambert 44db

Wall 6	AND	21 SHEET	25 OF
--------	-----	-------------	----------



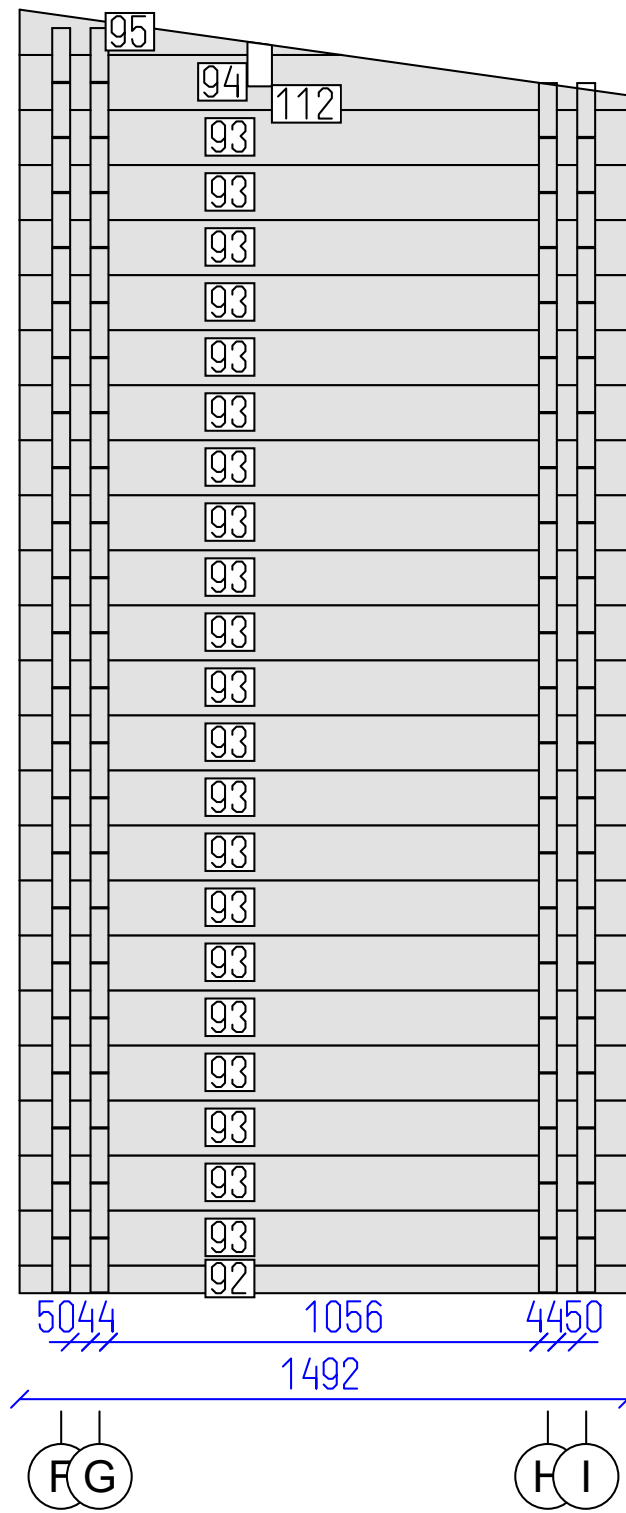


DETAILS

N	QTY
92	1
93	21
94	1
95	1
112	1



LIST OF ELEMENTS

92. Wall 68x44x1492
 93. Wall 135x44x1492
 94. Wall 135x44x1492
 95. Wall 111x44x789
 112. Roof beam 140x70x3032
 Total 5.04 m²

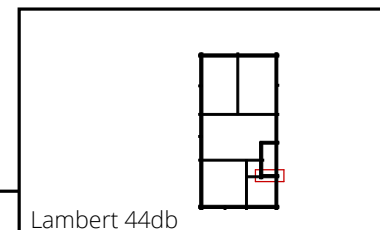

Lambert 44db



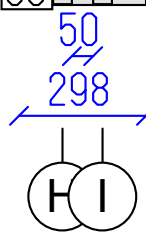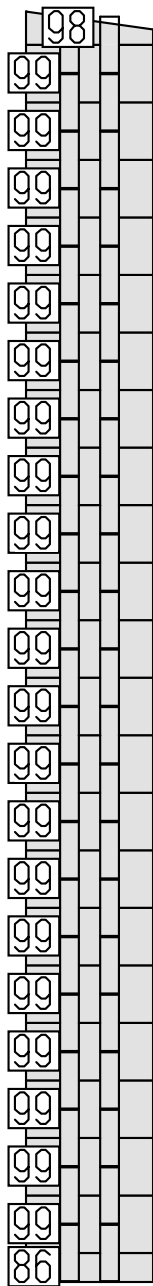


DETAILS

N	QTY
86	1
99	21
98	1


LIST OF ELEMENTS

86. Wall 68x44x298
 99. Wall 135x44x298
 98. Wall 78x44x298
 Total 0.89 m²

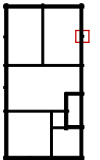

Lambert 44db



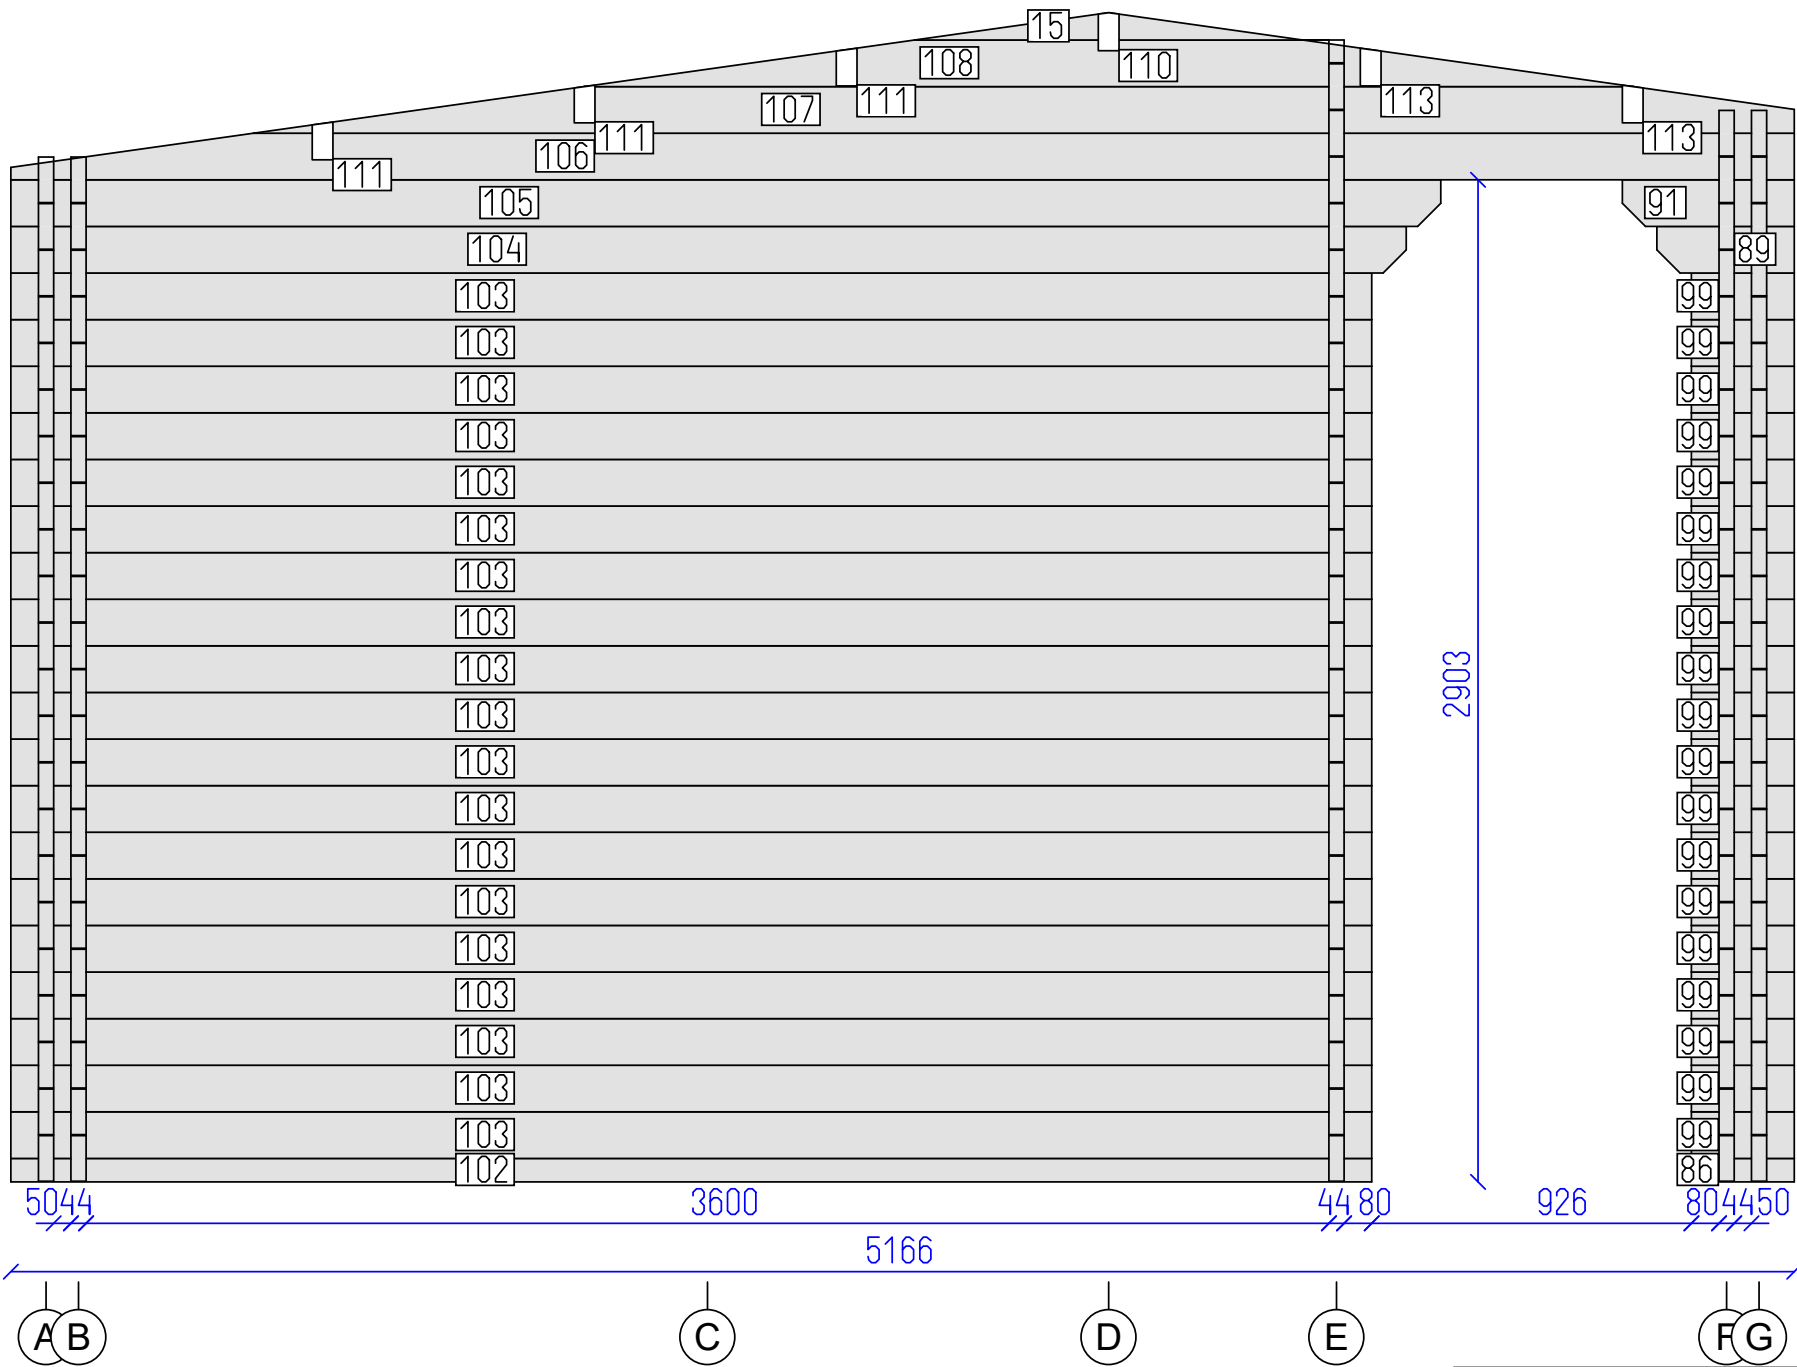


DETAILS

N	QTY
102	1
86	1
103	19
99	19
104	1
89	1
105	1
91	1
106	1
107	1
108	1
15	1
110	1
111	3
113	2


LIST OF ELEMENTS

- 102. Wall 68x44x3942
 - 86. Wall 68x44x298
 - 103. Wall 135x44x3942
 - 99. Wall 135x44x298
 - 104. Wall 135x44x4042
 - 89. Wall 135x44x398
 - 105. Wall 135x44x4142
 - 91. Wall 135x44x498
 - 106. Wall 135x44x5166
 - 107. Wall 135x44x4463
 - 108. Wall 135x44x3040
 - 15. Wall 79x44x1124
 - 110. Roof beam 140x70x4238
 - 111. Roof beam 140x70x4238
 - 113. Roof beam 140x70x4238
- Total 17.75 m²

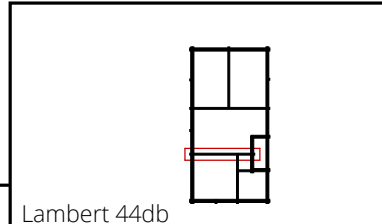

Lambert 44db



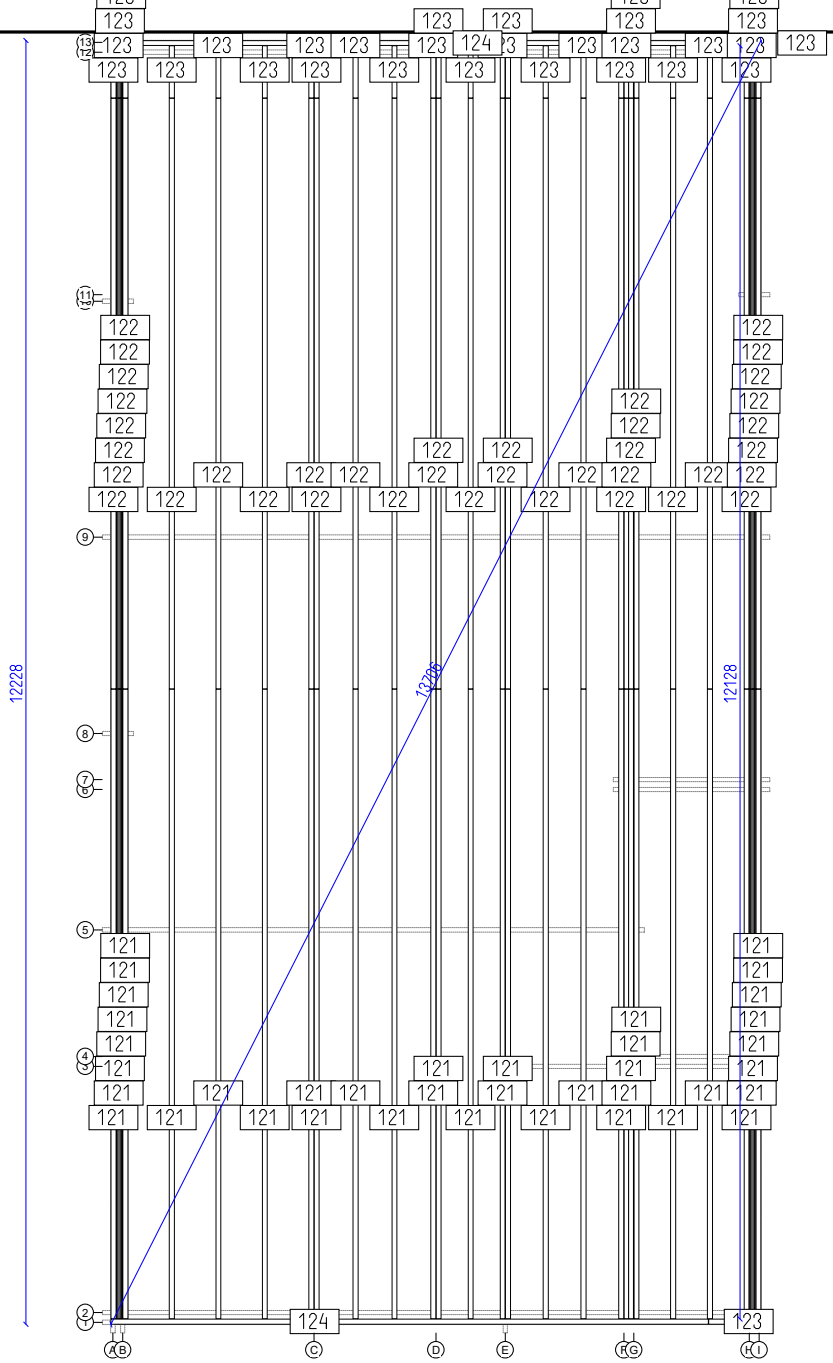

62121221021212122 39350 39350 39350 393100 32150 32050 321100 25550 255100 31050 31050 310946386446 30050 30050 300621212121212122
6192



Lambert 44db

Base plan

AND

25

OF