


Hankins 68

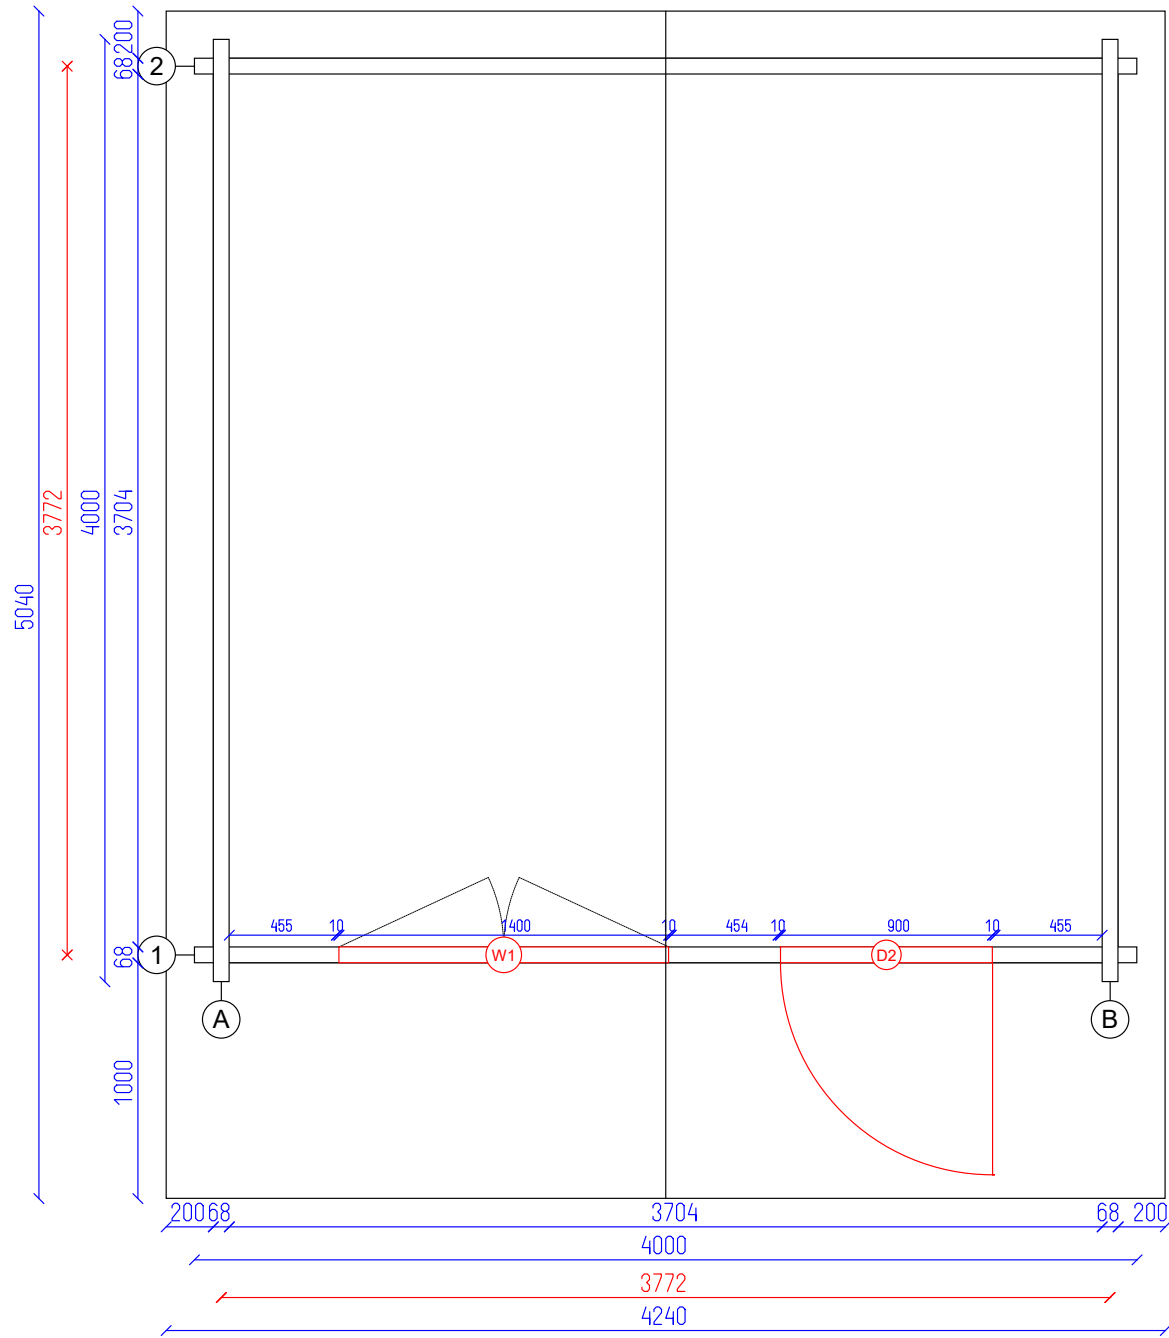

Hankins 68



Ground plan

Tikr.

Dare
AND

2
SHEET

10
OF

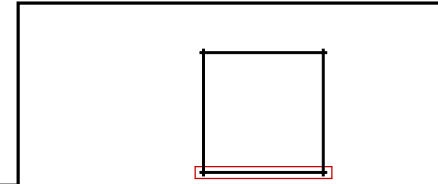
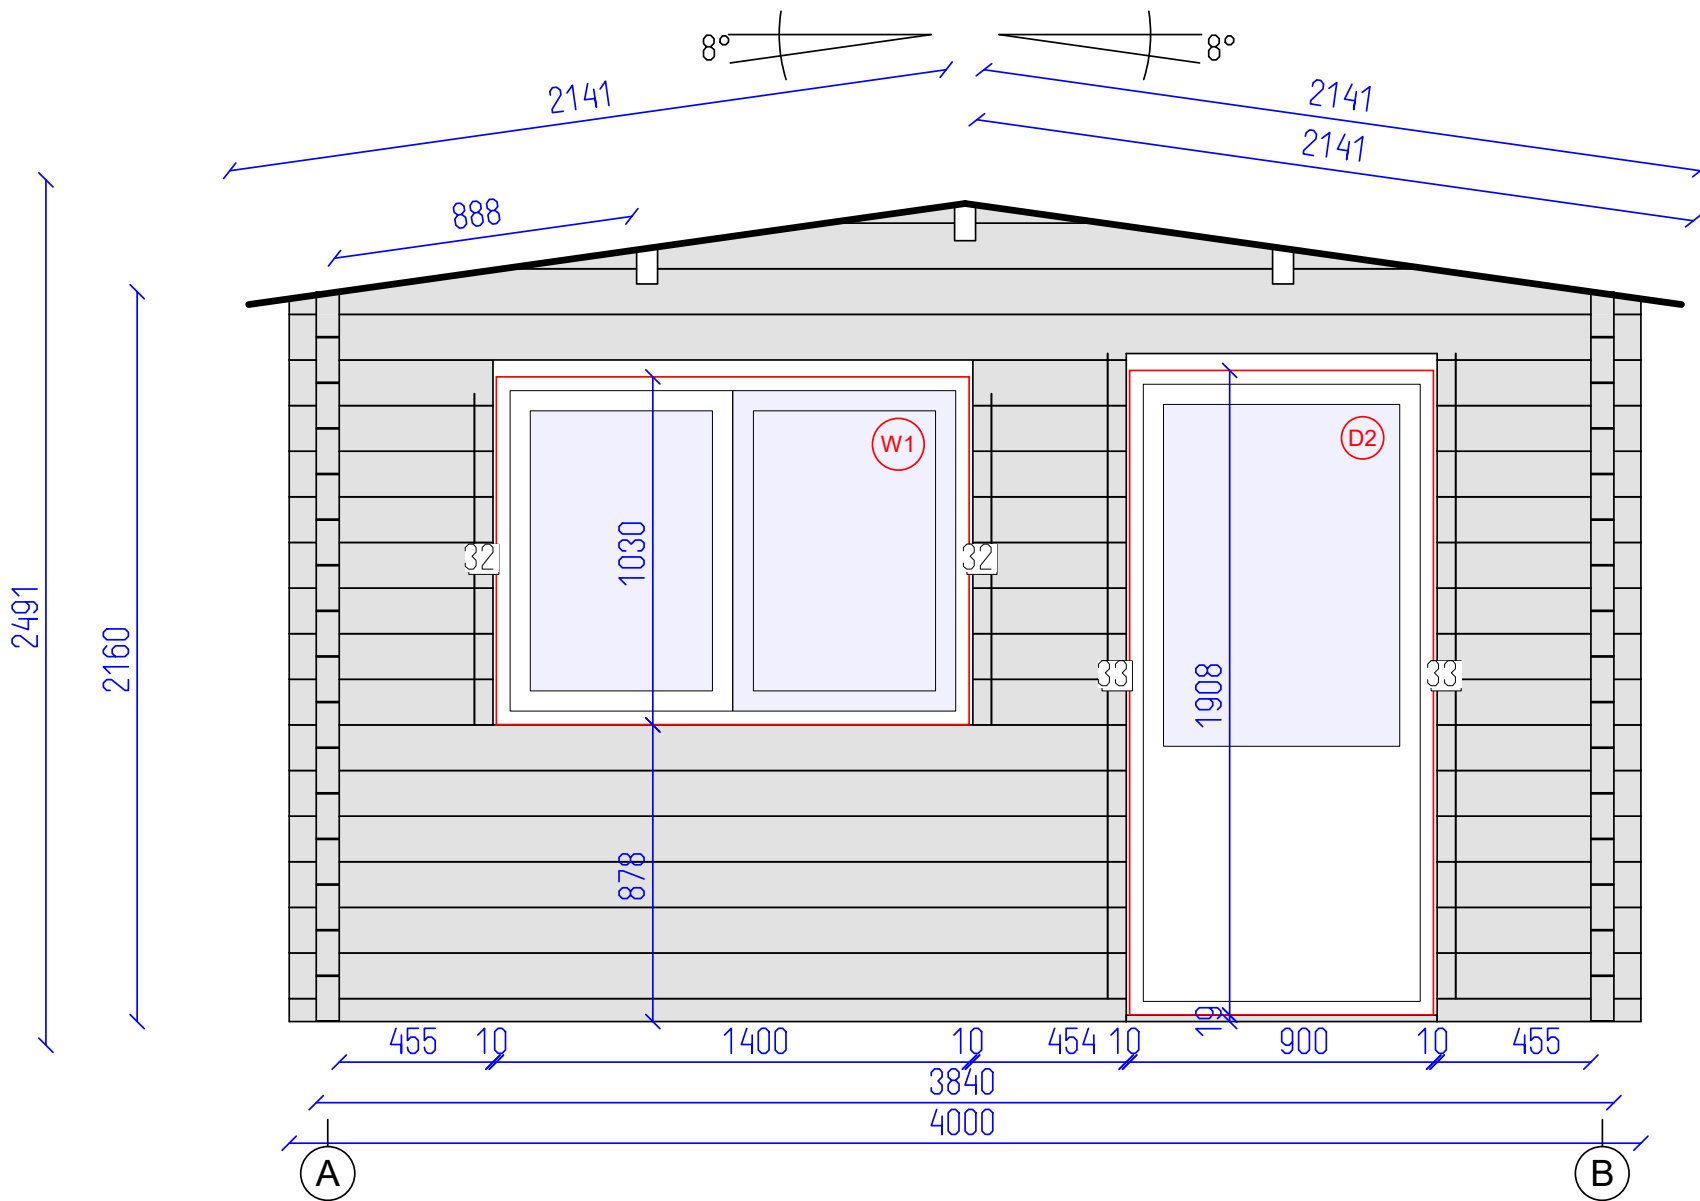


Hankins 68

Wall 1


Tikr. ---	Dare AND	3 SHEET	10 OF
--------------	-------------	------------	----------



2160

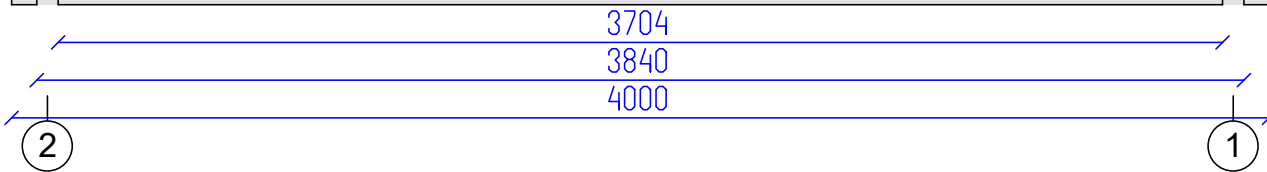
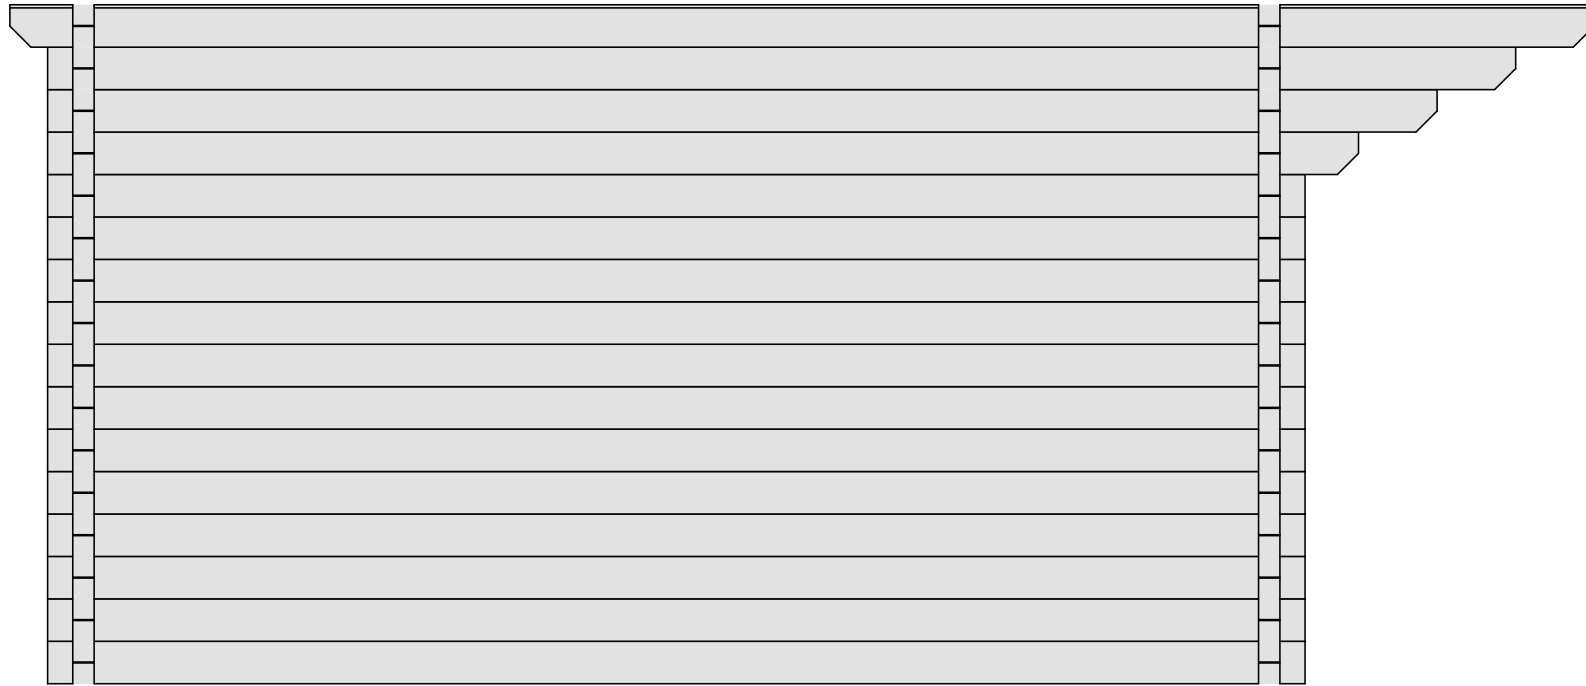


Hankins 68	
Wall A	Tikr. ---
	Dare AND
	4 SHEET
	10 OF



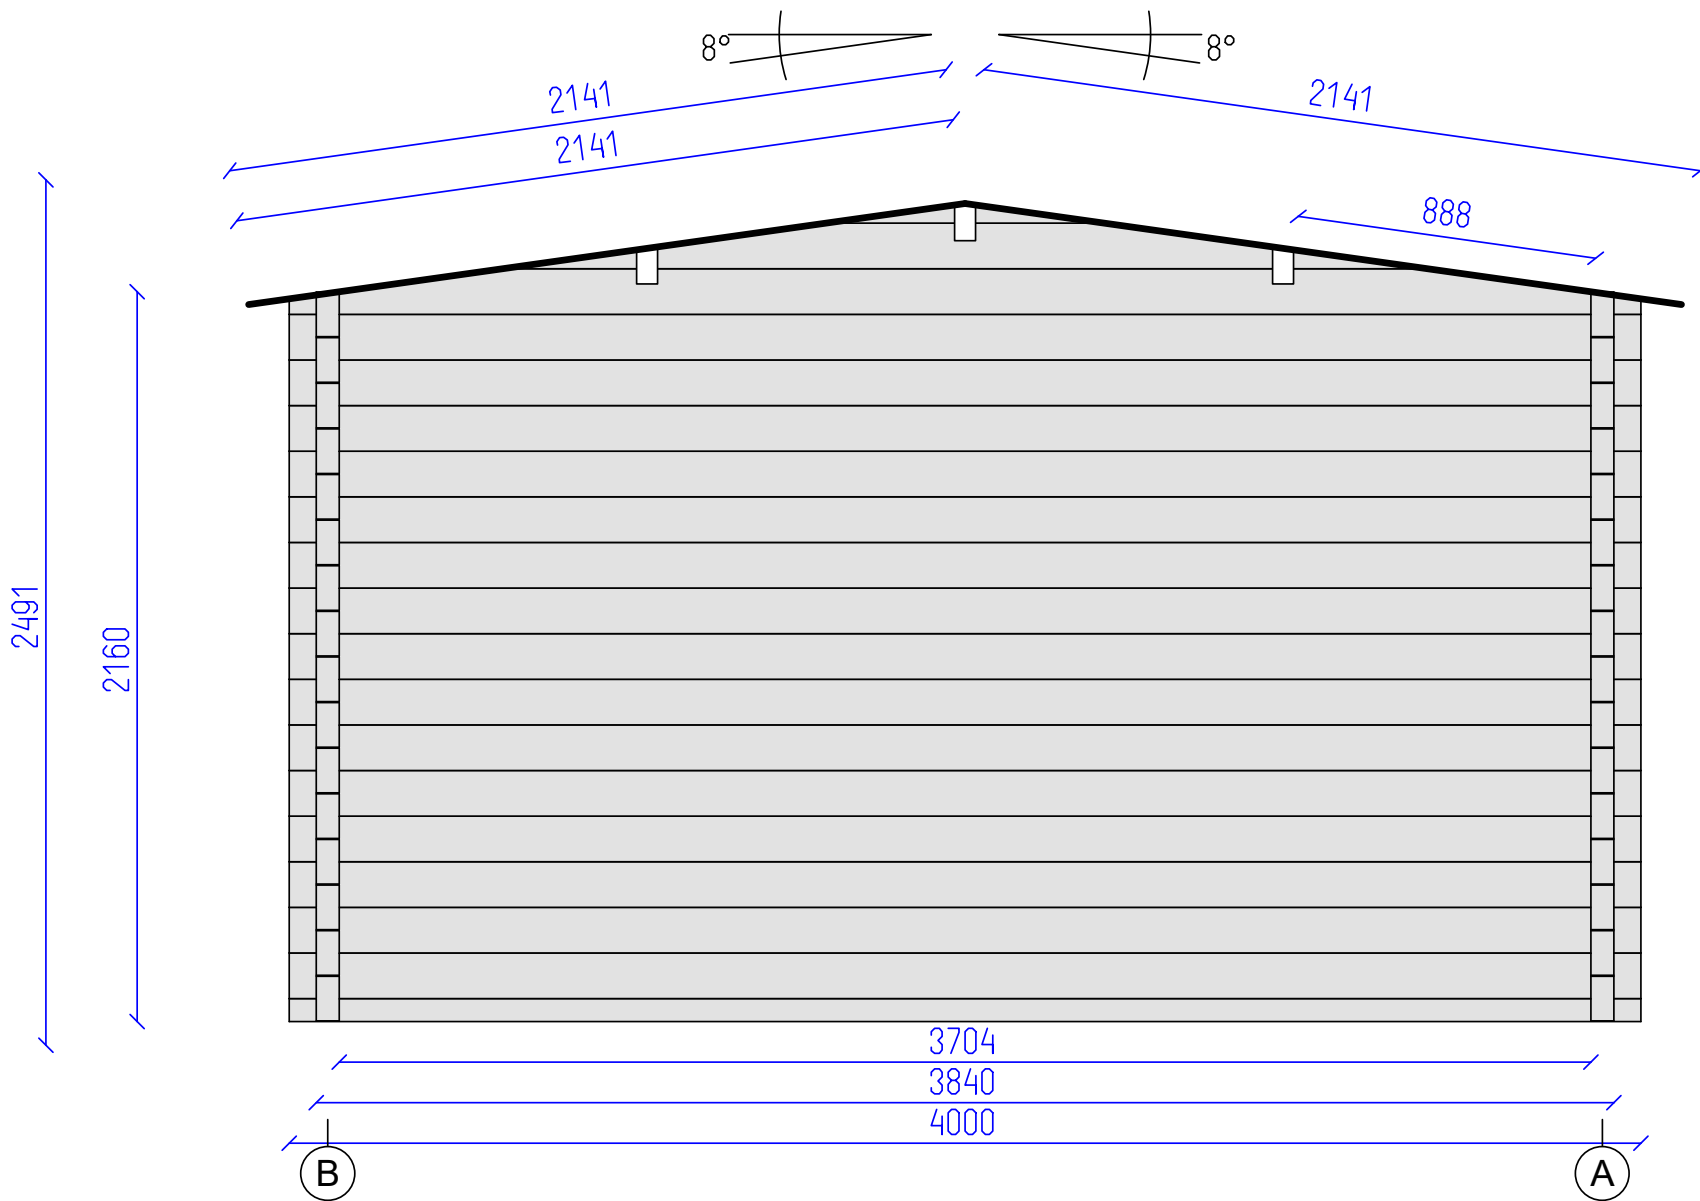

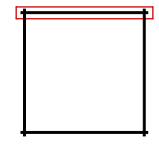
		Hankins 68	
		Wall 2	Tikr. ---
		Dare AND	5 OF 10 SHEET

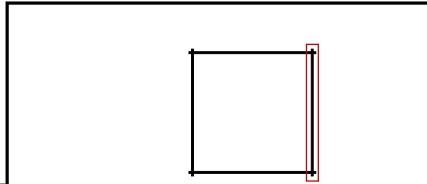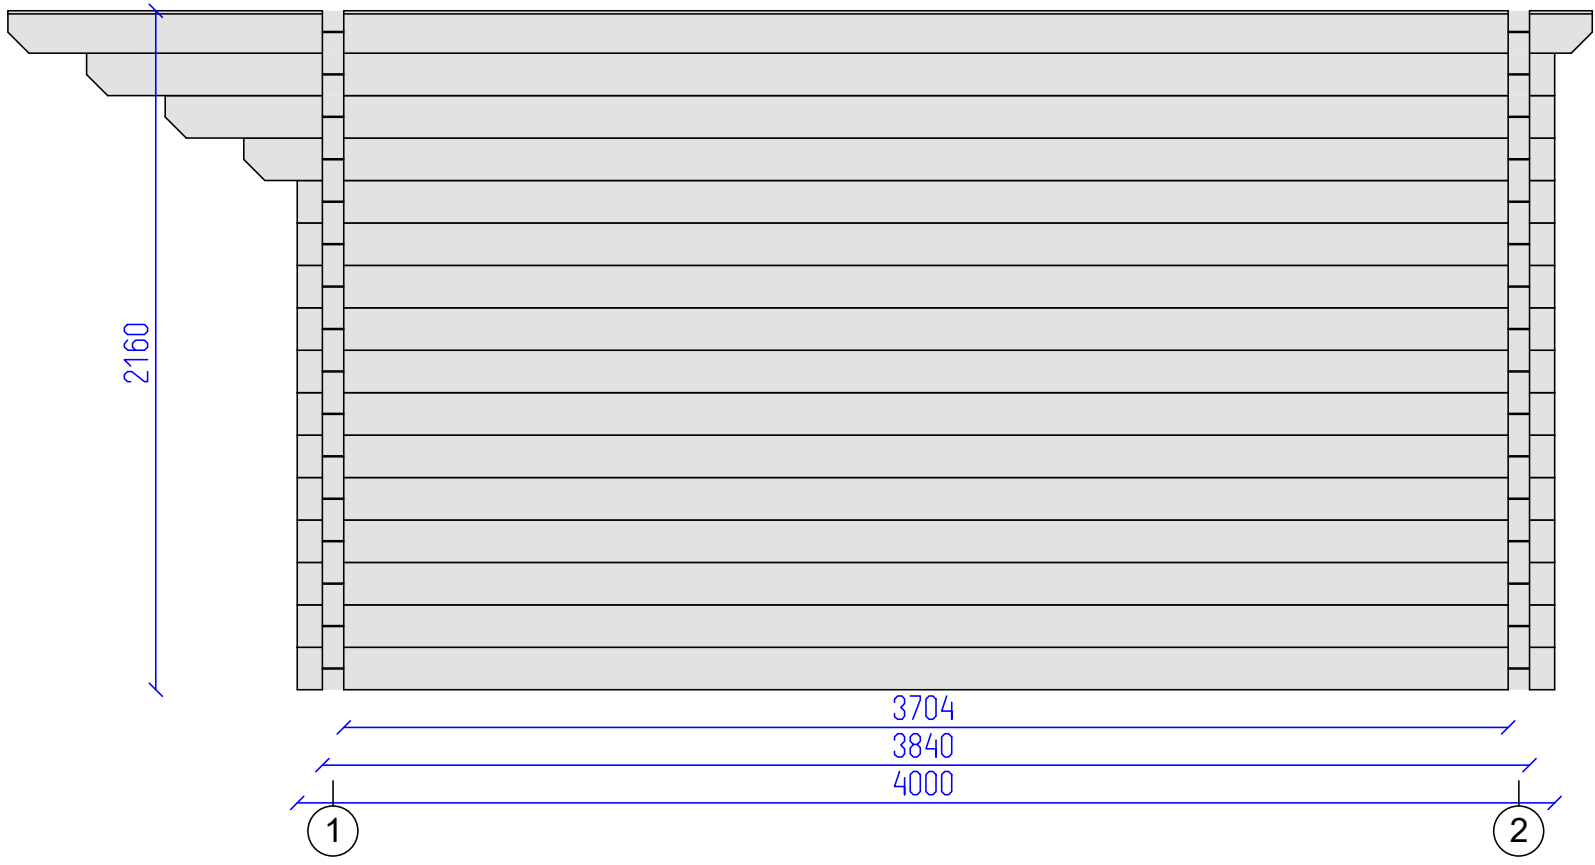

Hankins 68

Wall B

Tikr. ---	Dare AND	6 SHEET	10 OF
--------------	-------------	------------	----------

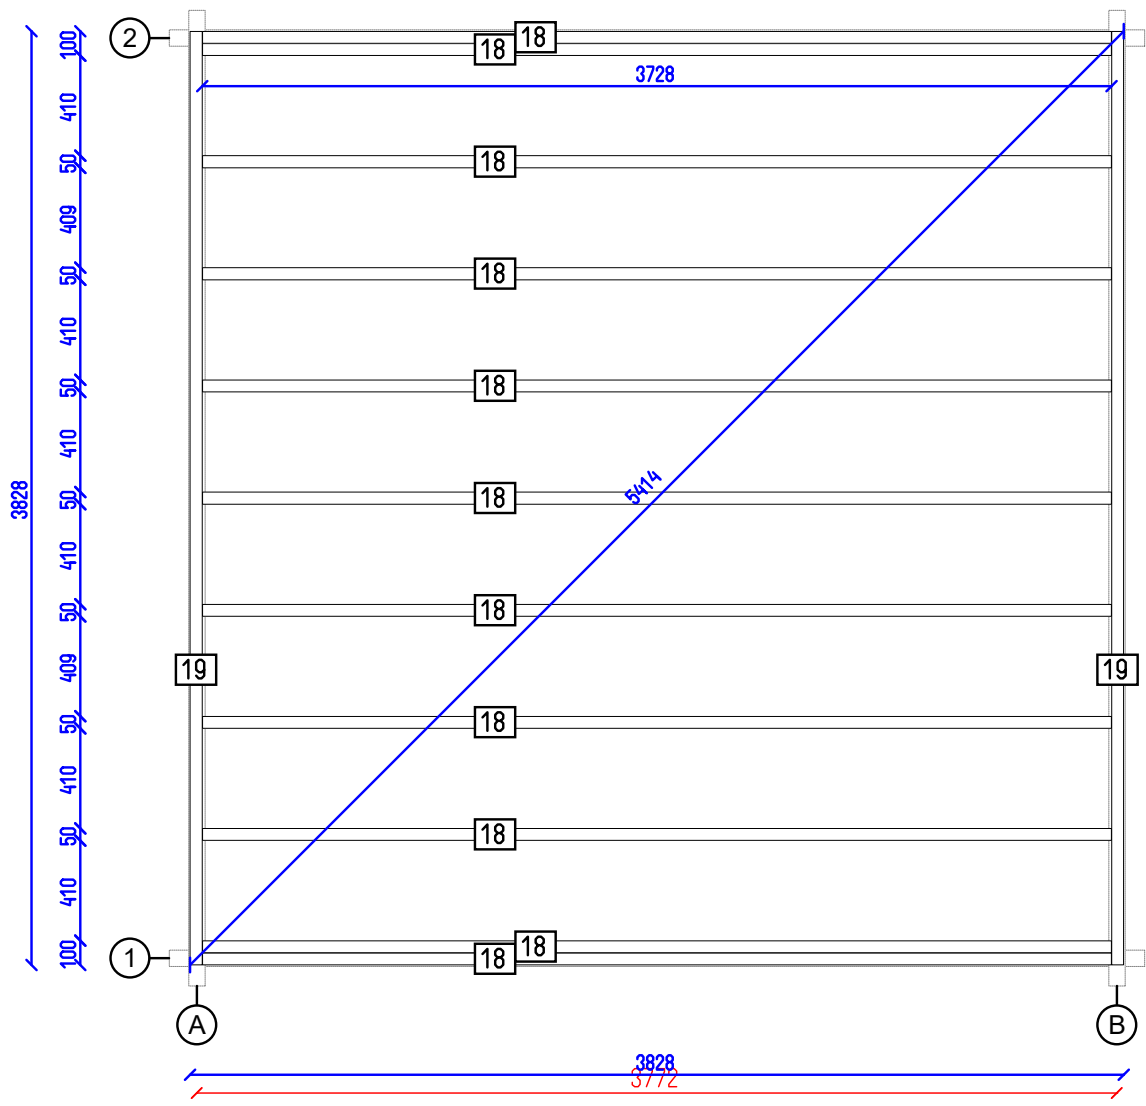

Hankins 68


Flr. bearers pl.

Tikr. ---

Dare AND

7 SHEET

10 OF

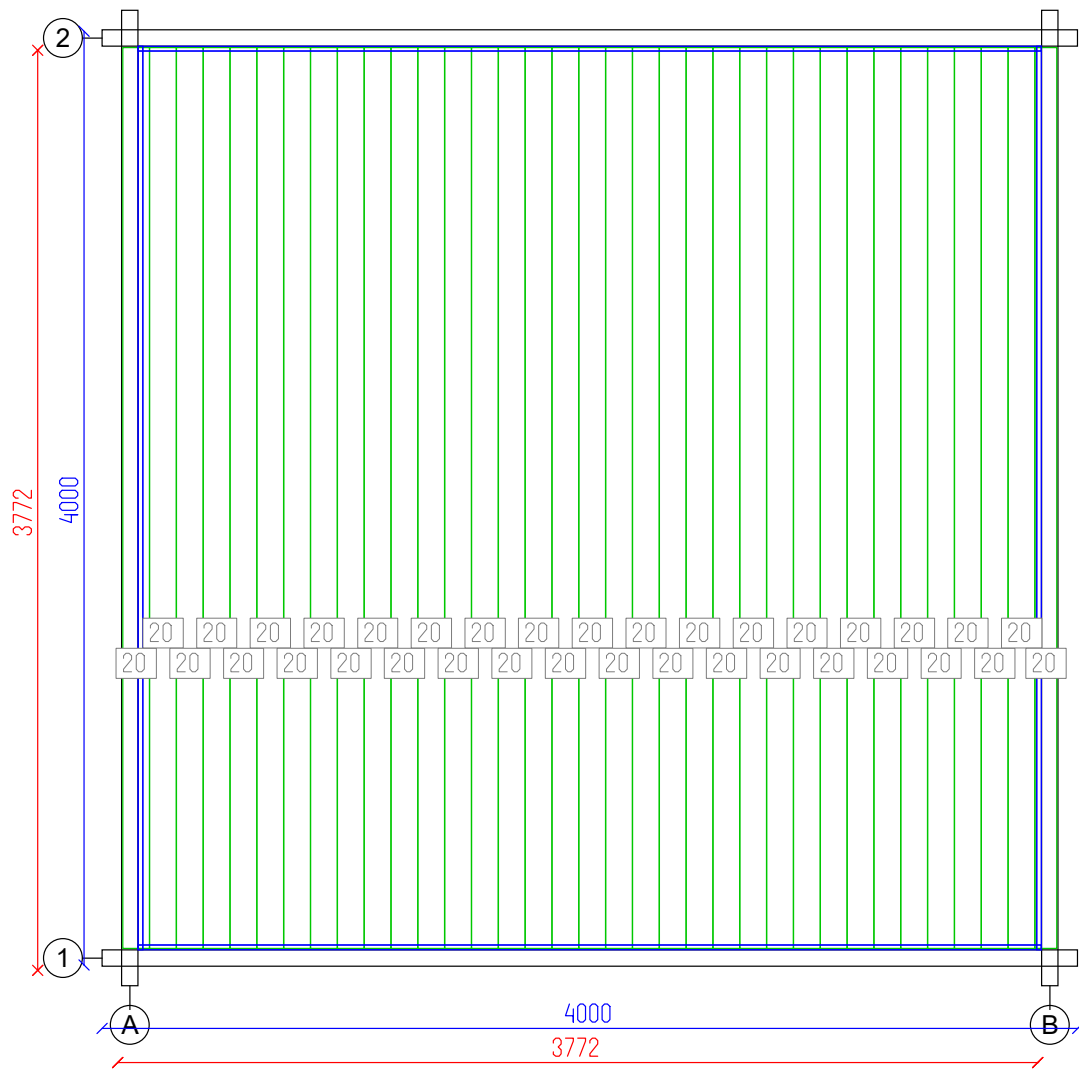

Hankins 68


Floor Plan

Tikr.

Dare
AND

8
SHEET

10
OF

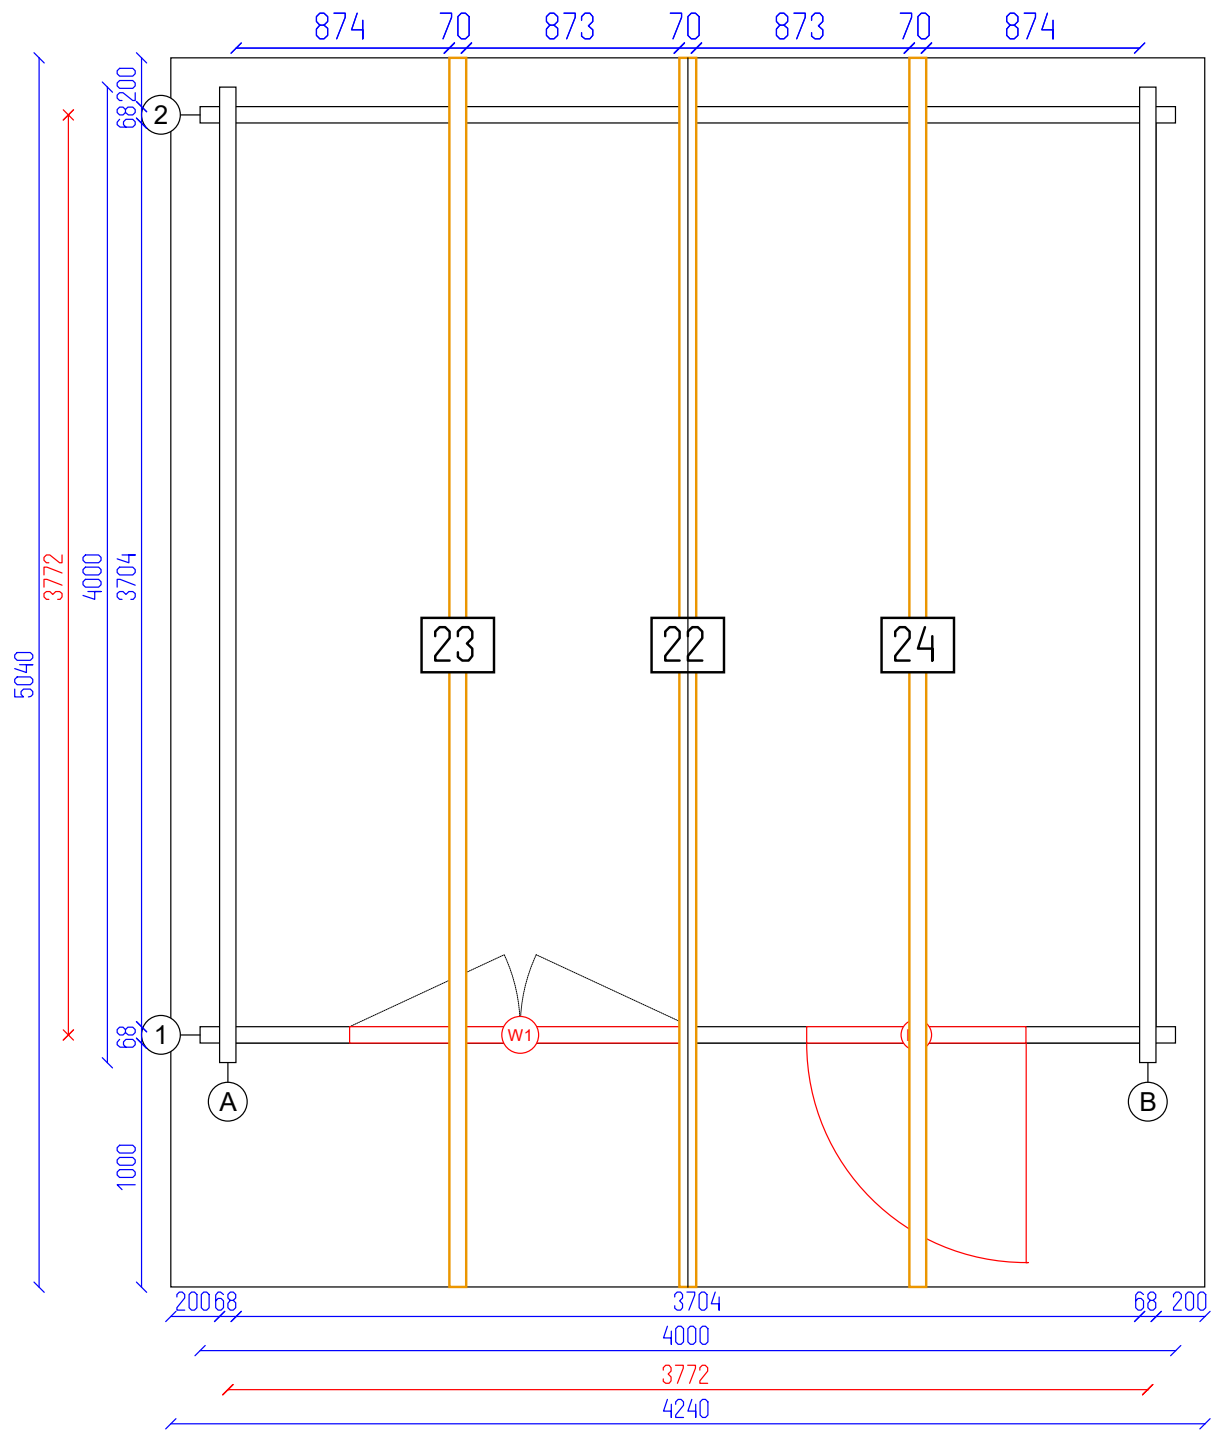

Hankins 68


Rafter plan

Tikr.

Dare
AND

9
SHEET

10
OF

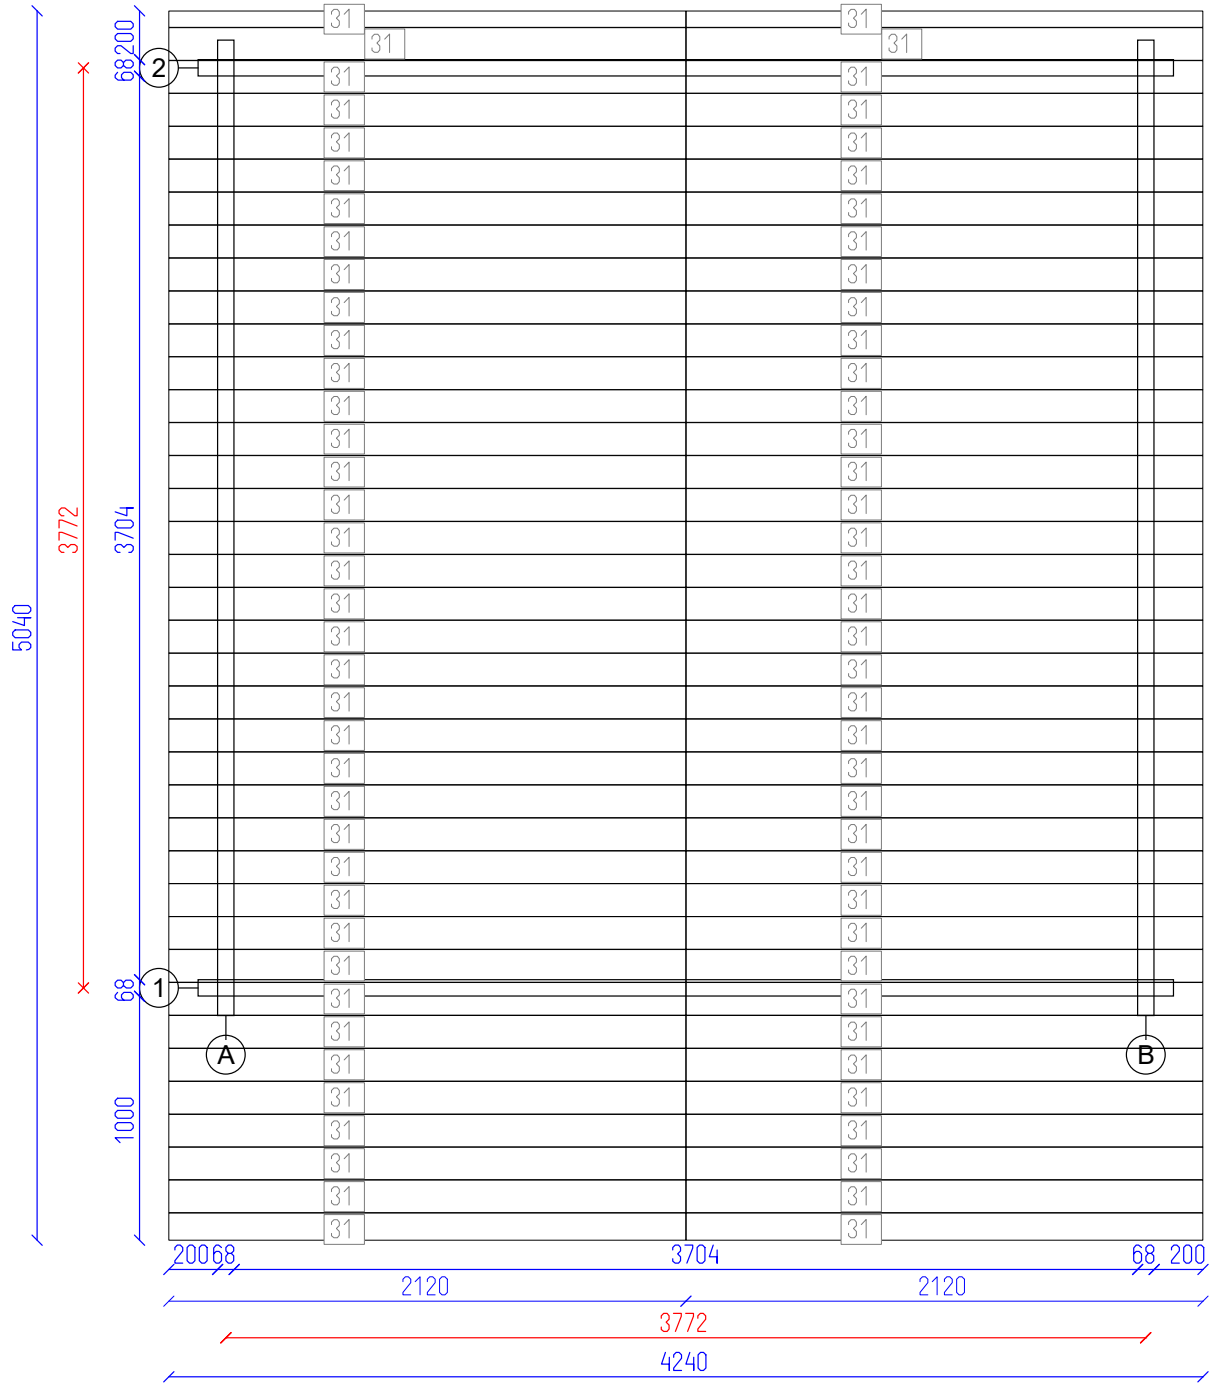

Hankins 68