


Valmorel 6x6 44

| | | | |
|--------------|-------------|------------|----------|
| Tikr. --- | Dare AND | 1 SHEET | 11 OF |
|--------------|-------------|------------|----------|

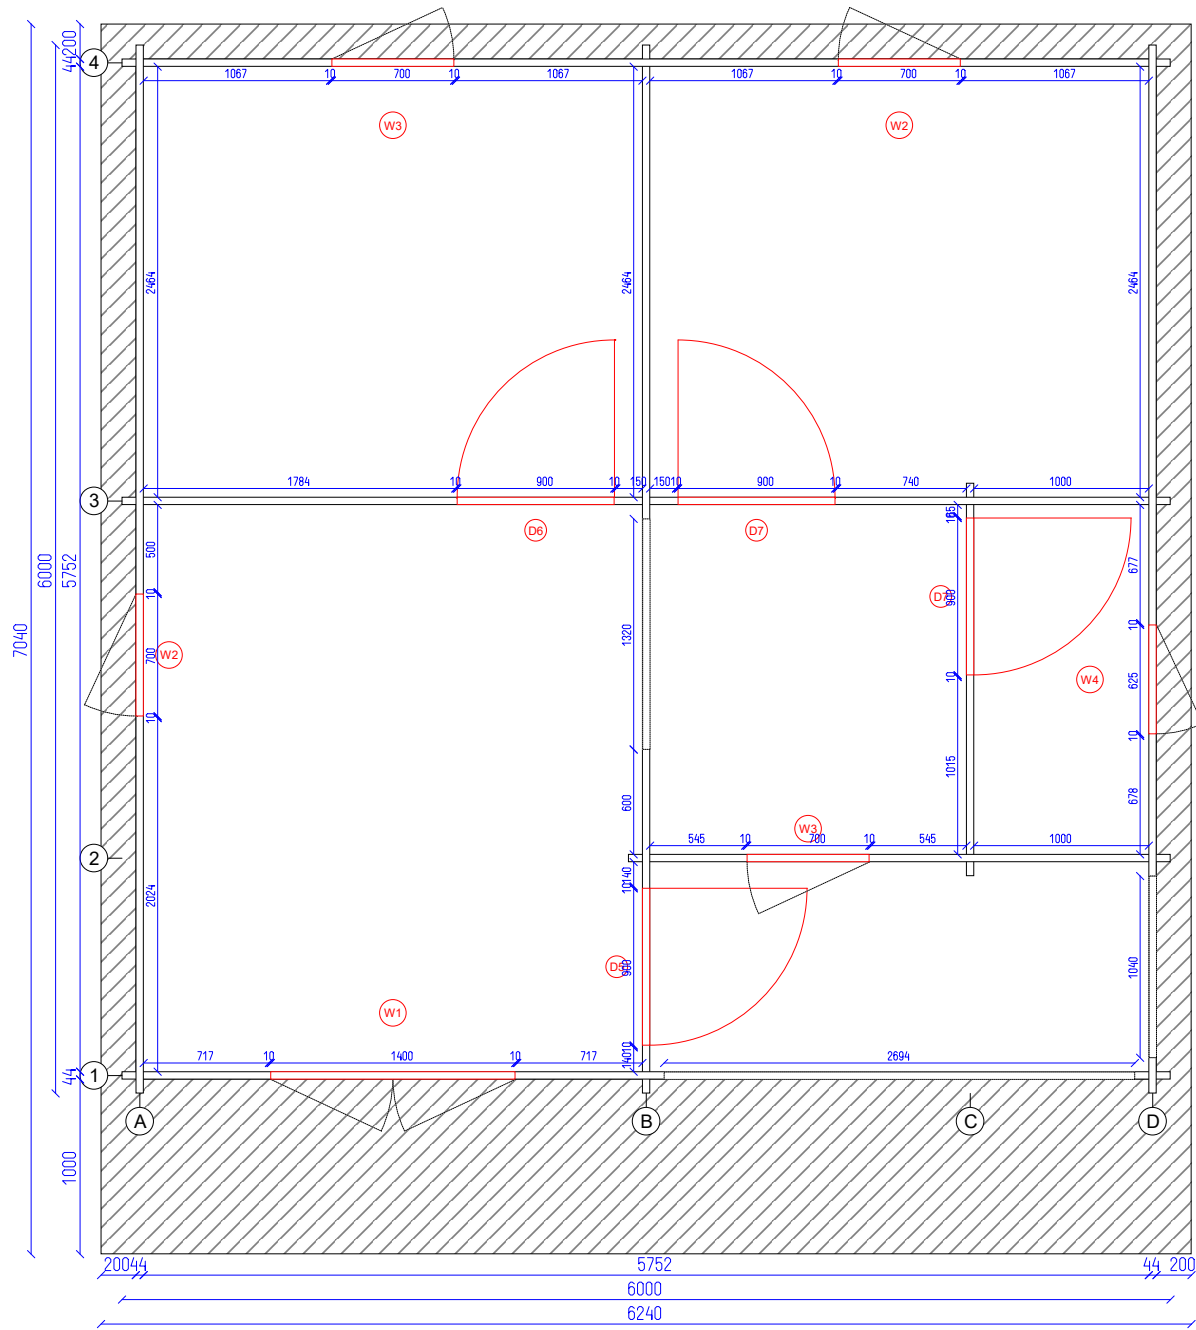

Valmorel 6x6 44


Ground plan

Tikr.

Dare
AND

2
SHEET

11
OF

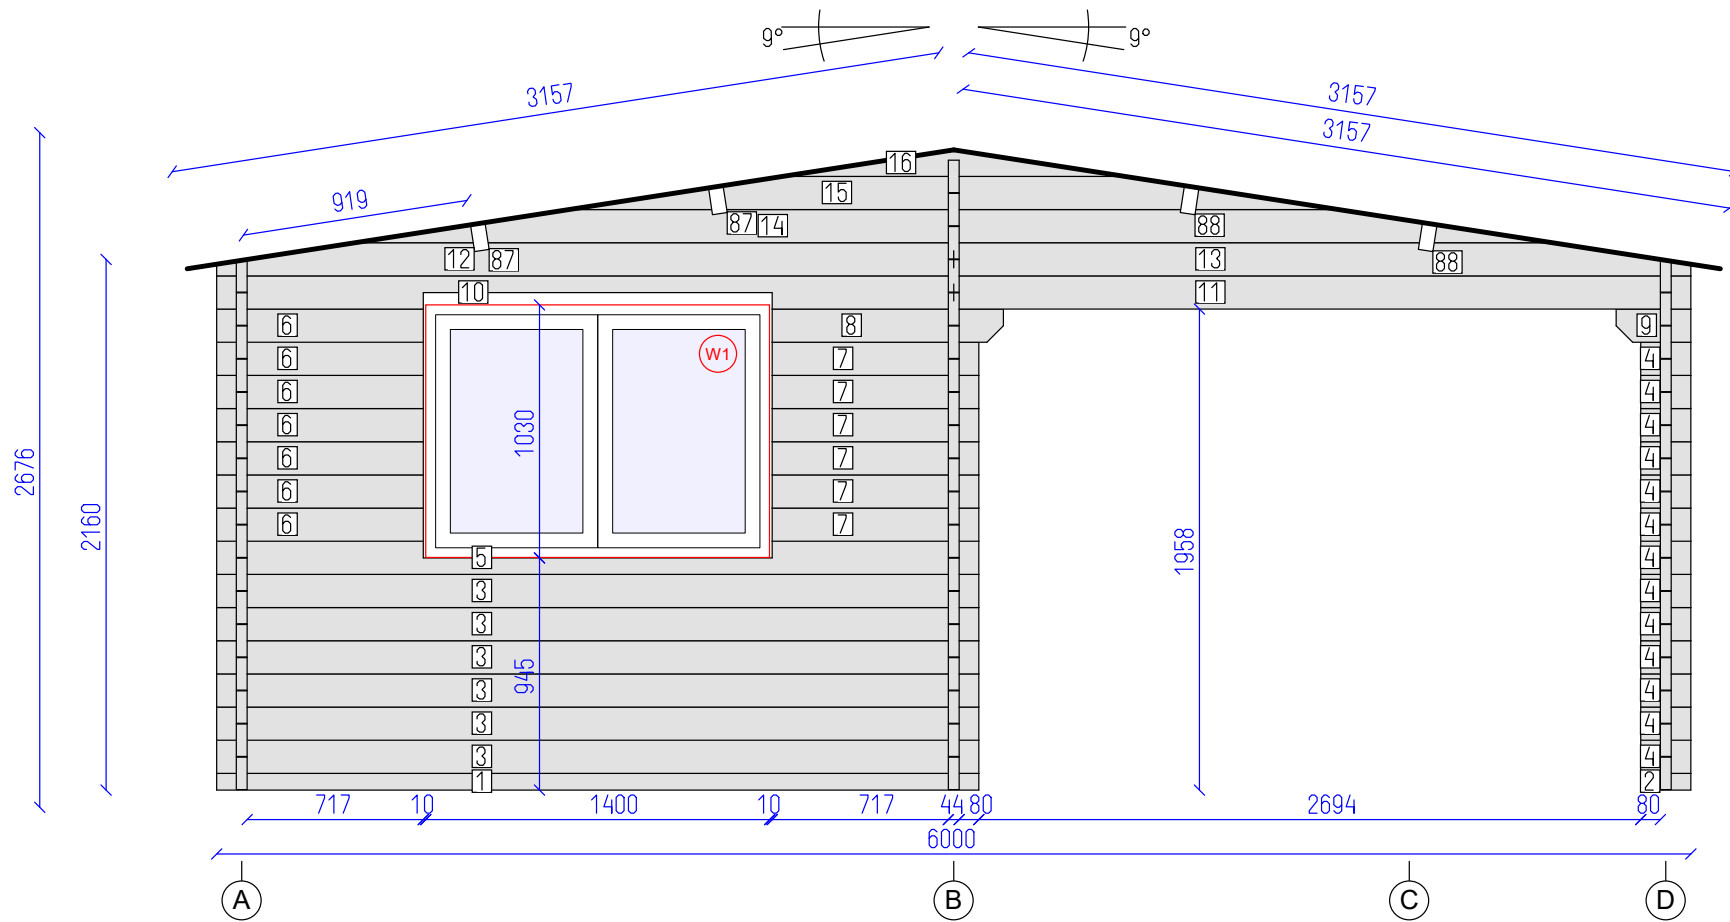


DETAILS

| N | QTY |
|----|-----|
| 1 | 1 |
| 2 | 1 |
| 3 | 6 |
| 4 | 13 |
| 5 | 1 |
| 6 | 7 |
| 7 | 6 |
| 8 | 1 |
| 9 | 1 |
| 10 | 1 |
| 11 | 1 |
| 12 | 1 |
| 13 | 1 |
| 14 | 1 |
| 15 | 1 |
| 16 | 1 |
| 87 | 2 |
| 88 | 2 |

LIST OF ELEMENTS

1. Wall 68x44x3102
 2. Wall 68x44x204
 3. Wall 135x44x3102
 4. Wall 135x44x204
 5. Wall 135x44x3102
 6. Wall 135x44x841
 7. Wall 135x44x841
 8. Wall 135x44x941
 9. Wall 135x44x304
 10. Wall 135x44x3000
 11. Wall 135x44x3000
 12. Wall 135x44x3000
 13. Wall 135x44x3000
 14. Wall 135x44x4872
 15. Wall 135x44x3130
 16. Wall 108x44x1388
 87. Roof beam 140x70x4588
 88. Roof beam 140x70x4588
- Total 10.58 m²

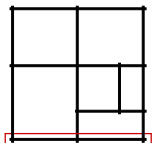

Valmorel 6x6 44



Wall 1


Tikr. ---

Dare AND

3

11

SHEET OF

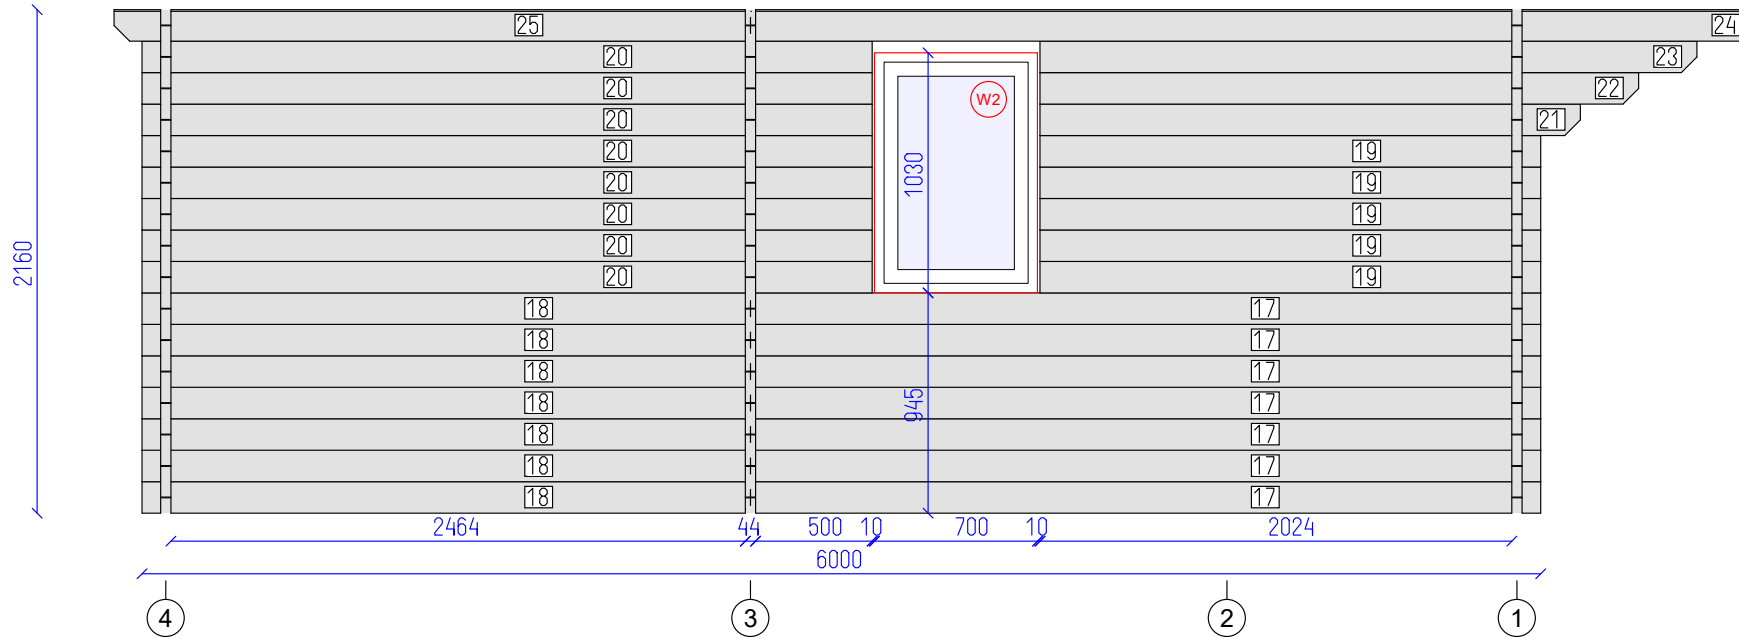


DETAILS

| N | QTY |
|----|-----|
| 17 | 7 |
| 18 | 7 |
| 19 | 5 |
| 20 | 8 |
| 21 | 1 |
| 22 | 1 |
| 23 | 1 |
| 24 | 1 |
| 25 | 1 |

LIST OF ELEMENTS

- 17. Wall 135x44x3390
 - 18. Wall 135x44x2610
 - 19. Wall 135x44x2148
 - 20. Wall 135x44x3132
 - 21. Wall 135x44x2318
 - 22. Wall 135x44x2568
 - 23. Wall 135x44x2818
 - 24. Wall 135x44x4310
 - 25. Wall 135x44x2730
- Total 12.49 m²

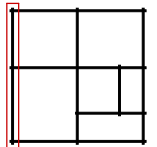

Valmorel 6x6 44




Wall A

Tikr. ---

Dare AND

4 SHEET

11 OF

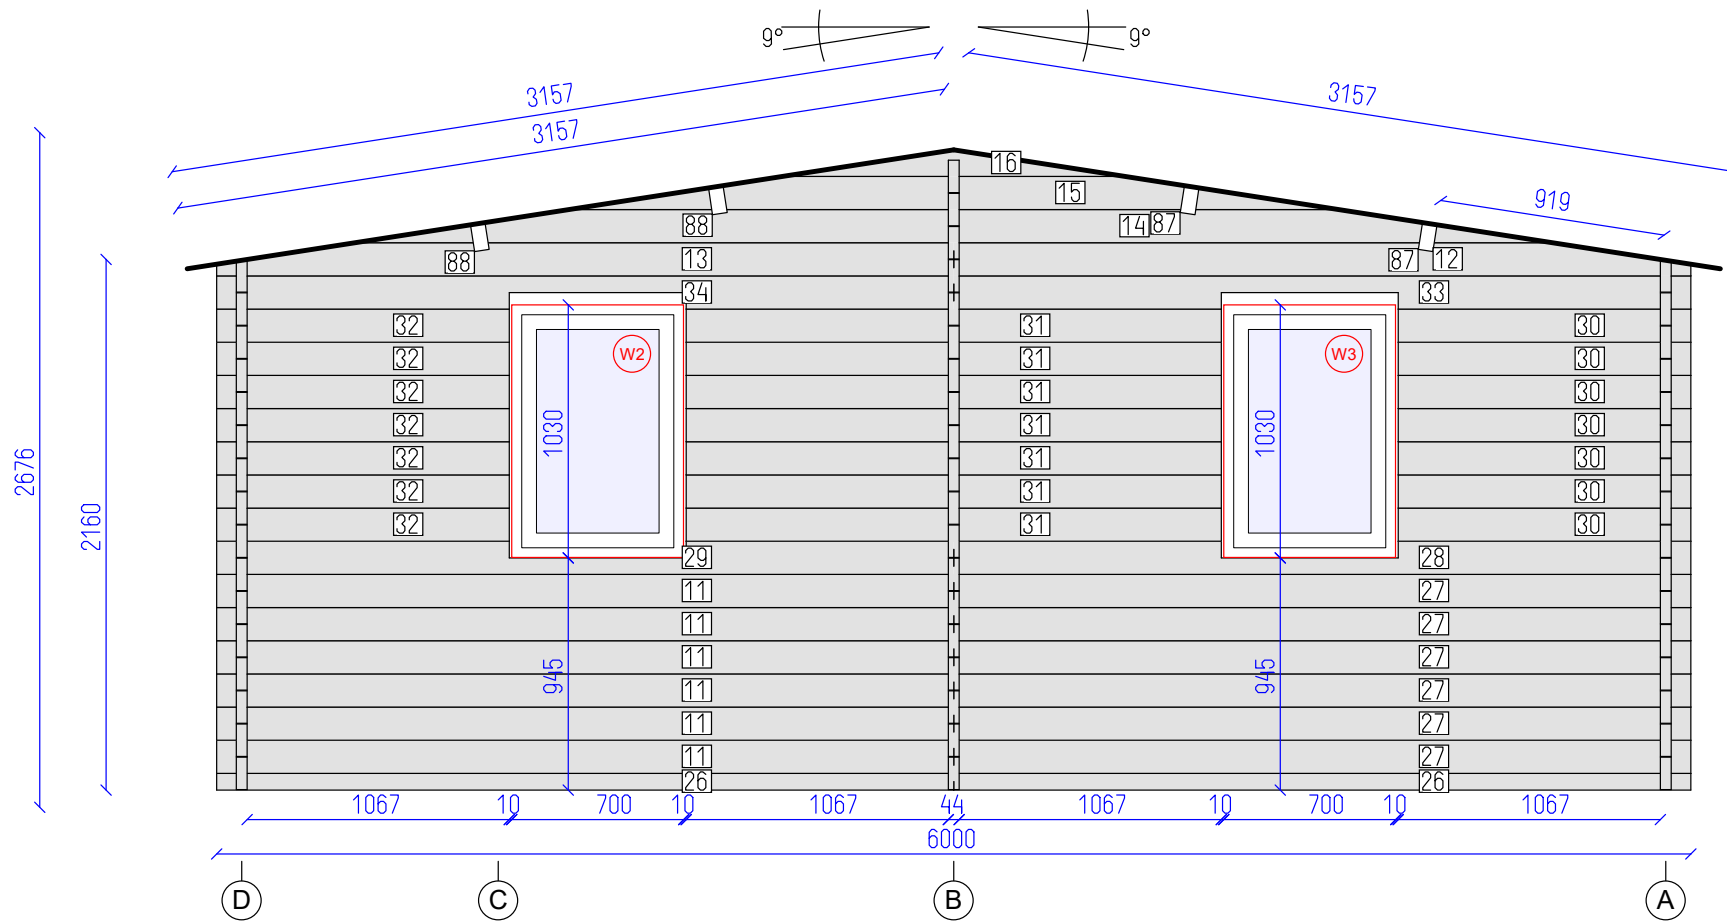


DETAILS

| N | QTY |
|----|-----|
| 26 | 2 |
| 27 | 6 |
| 11 | 6 |
| 28 | 1 |
| 29 | 1 |
| 30 | 7 |
| 31 | 7 |
| 32 | 7 |
| 33 | 1 |
| 34 | 1 |
| 12 | 1 |
| 13 | 1 |
| 14 | 1 |
| 15 | 1 |
| 16 | 1 |
| 87 | 2 |
| 88 | 2 |

LIST OF ELEMENTS

- 26. Wall 68x44x3000
 - 27. Wall 135x44x3000
 - 11. Wall 135x44x3000
 - 28. Wall 135x44x3000
 - 29. Wall 135x44x3000
 - 30. Wall 135x44x1191
 - 31. Wall 135x44x2178
 - 32. Wall 135x44x1191
 - 33. Wall 135x44x3000
 - 34. Wall 135x44x3000
 - 12. Wall 135x44x3000
 - 13. Wall 135x44x3000
 - 14. Wall 135x44x4872
 - 15. Wall 135x44x3130
 - 16. Wall 108x44x1388
 - 87. Roof beam 140x70x4588
 - 88. Roof beam 140x70x4588
- Total 15.81 m²

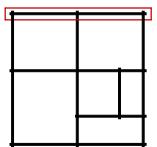

Valmorel 6x6 44

Wall 4

Tikr. ---

Dare AND

5 SHEET

11 OF





DETAILS

| N | QTY |
|----|-----|
| 48 | 1 |
| 49 | 13 |
| 50 | 14 |
| 51 | 12 |
| 52 | 1 |
| 53 | 1 |
| 54 | 1 |
| 55 | 1 |
| 56 | 1 |
| 18 | 2 |
| 37 | 1 |
| 38 | 1 |
| 35 | 1 |
| 57 | 1 |
| 58 | 1 |
| 59 | 1 |
| 60 | 1 |

LIST OF ELEMENTS

- 48. Wall 135x44x1968
 - 49. Wall 135x44x2712
 - 50. Wall 135x44x264
 - 51. Wall 135x44x784
 - 52. Wall 135x44x884
 - 53. Wall 135x44x2812
 - 54. Wall 135x44x984
 - 55. Wall 135x44x2912
 - 56. Wall 135x44x3390
 - 18. Wall 135x44x2610
 - 37. Wall 135x44x1346
 - 38. Wall 135x44x4654
 - 35. Wall 135x44x3390
 - 57. Wall 135x44x4310
 - 58. Wall 135x44x2730
 - 59. Wall 41x44x4310
 - 60. Wall 41x44x2730
- Total 11.49 m²

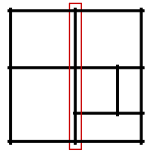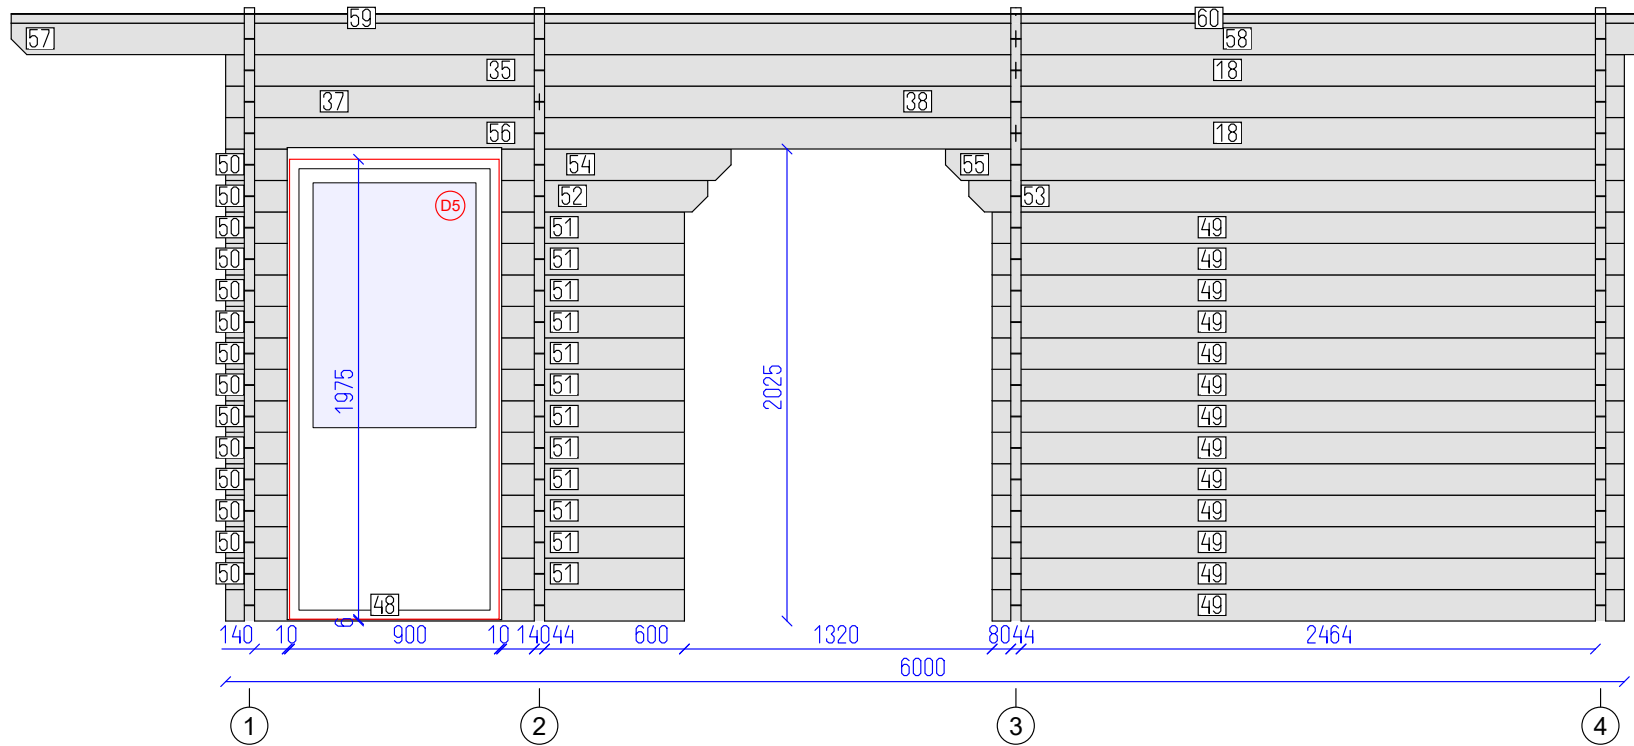

Valmorel 6x6 44




Wall B

Tikr. ---

Dare AND

7 SHEET

11 OF

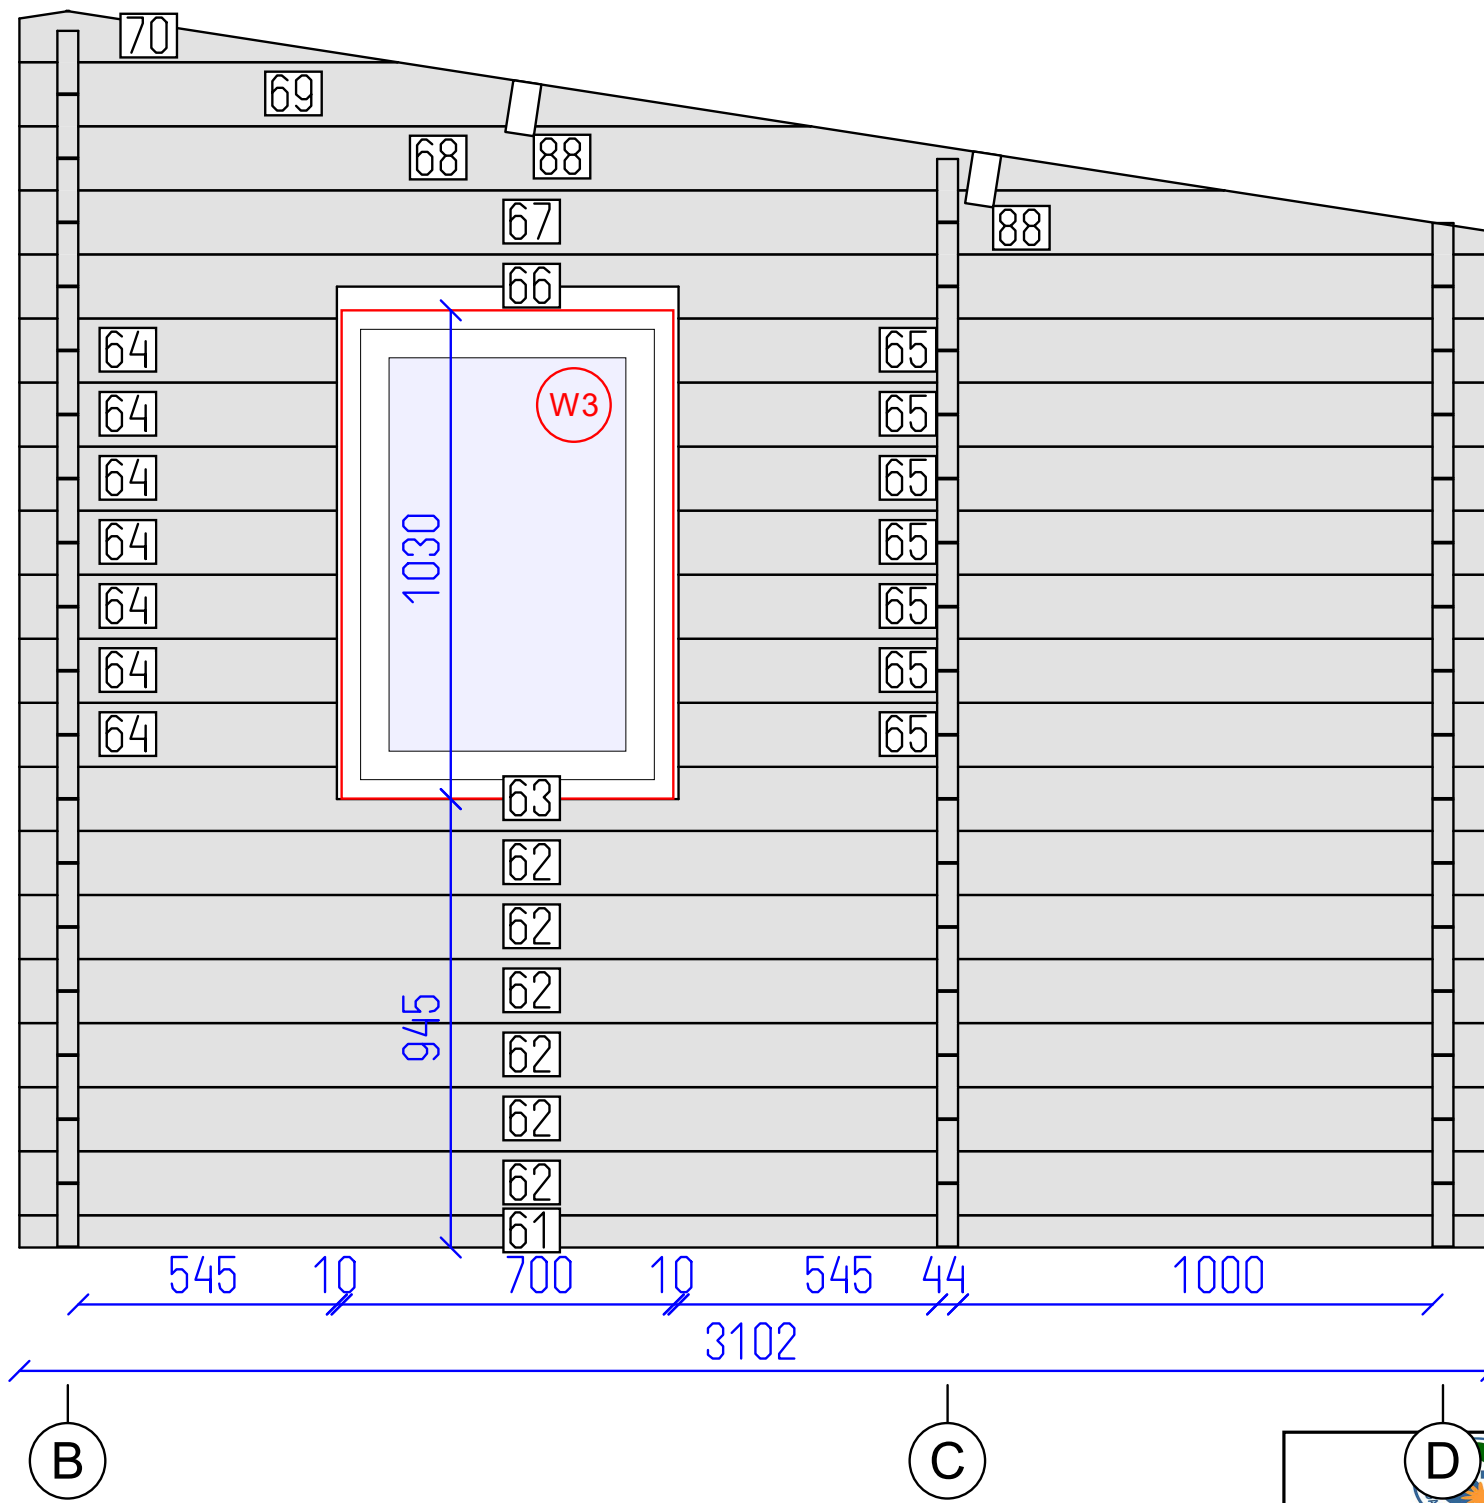


DETAILS

| N | QTY |
|----|-----|
| 61 | 1 |
| 62 | 6 |
| 63 | 1 |
| 64 | 7 |
| 65 | 7 |
| 66 | 1 |
| 67 | 1 |
| 68 | 1 |
| 69 | 1 |
| 70 | 1 |
| 88 | 2 |

LIST OF ELEMENTS

- 61. Wall 68x44x3102
 - 62. Wall 135x44x3102
 - 63. Wall 135x44x3102
 - 64. Wall 135x44x669
 - 65. Wall 135x44x1713
 - 66. Wall 135x44x3102
 - 67. Wall 135x44x3102
 - 68. Wall 135x44x2538
 - 69. Wall 135x44x1667
 - 70. Wall 108x44x796
 - 88. Roof beam 140x70x4588
- Total 8.17 m²

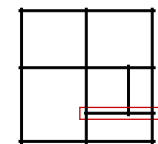

Valmorel 6x6 44

Wall 2





DETAILS

| N | QTY |
|----|-----|
| 71 | 1 |
| 72 | 1 |
| 73 | 1 |
| 74 | 14 |
| 75 | 14 |
| 76 | 14 |
| 77 | 1 |
| 78 | 1 |
| 79 | 1 |
| 80 | 1 |
| 81 | 1 |
| 15 | 1 |
| 16 | 1 |
| 87 | 2 |
| 88 | 2 |

LIST OF ELEMENTS

- 71. Wall 68x44x1908
 - 72. Wall 68x44x344
 - 73. Wall 68x44x1908
 - 74. Wall 135x44x1908
 - 75. Wall 135x44x344
 - 76. Wall 135x44x1908
 - 77. Wall 135x44x3000
 - 78. Wall 135x44x3000
 - 79. Wall 135x44x4854
 - 80. Wall 135x44x1146
 - 81. Wall 135x44x4872
 - 15. Wall 135x44x3130
 - 16. Wall 108x44x1388
 - 87. Roof beam 140x70x4588
 - 88. Roof beam 140x70x4588
- Total 13.56 m²

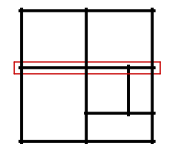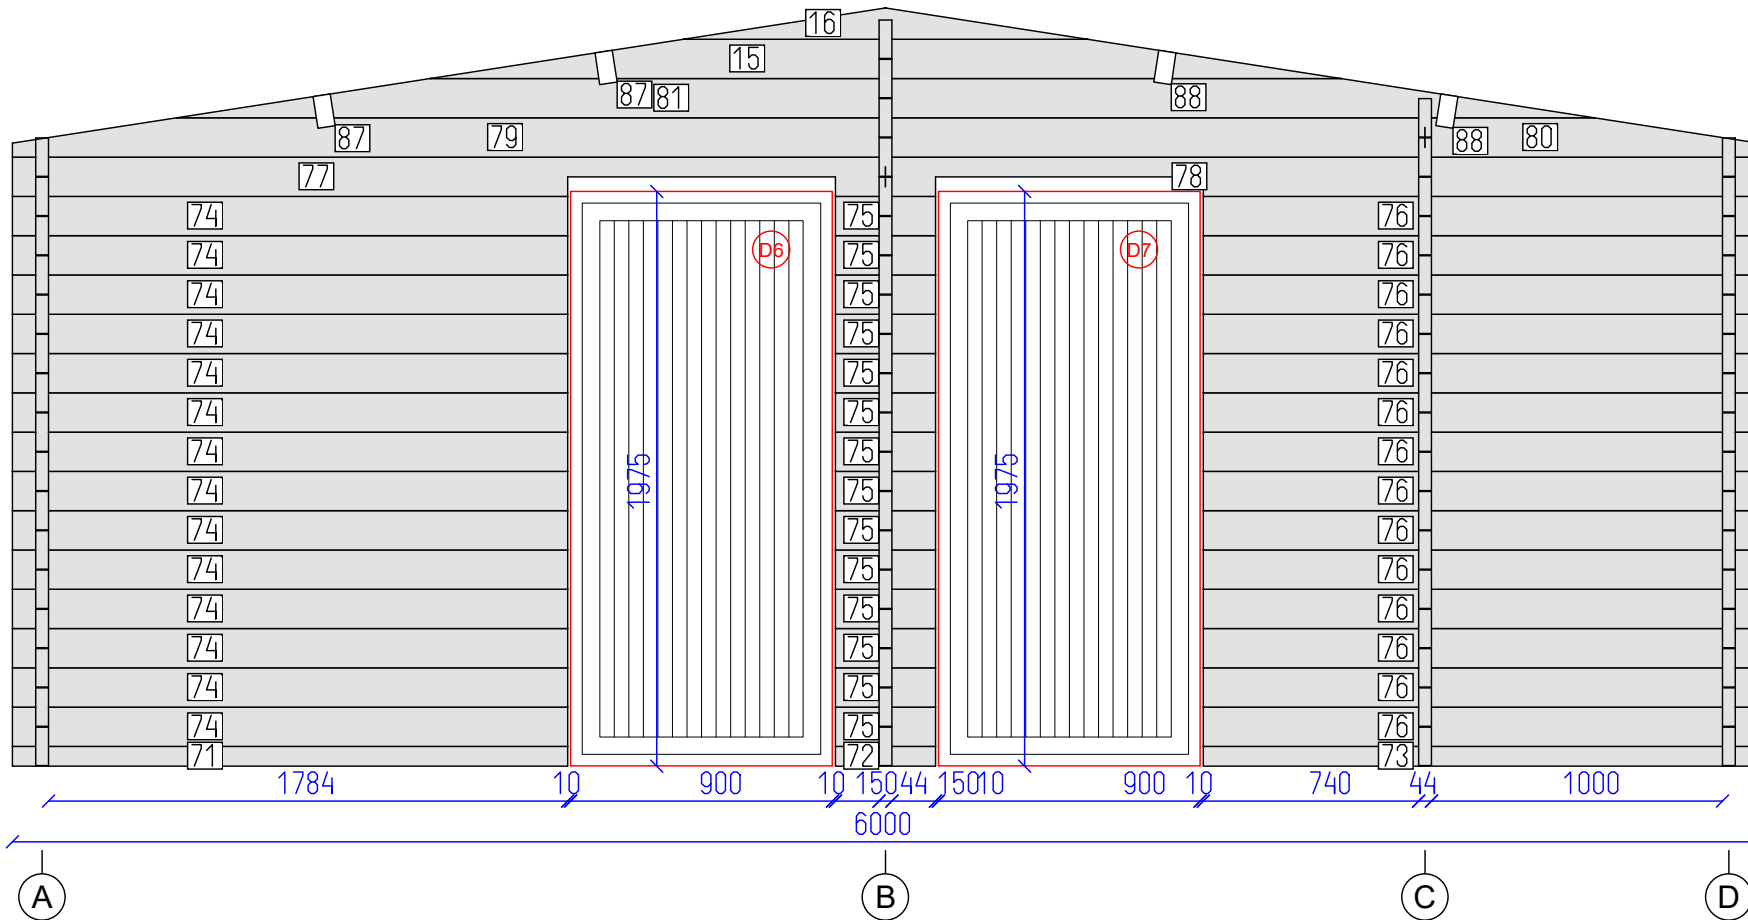

Valmorel 6x6 44




Wall 3

Tikr. ---

Dare AND

9 SHEET

11 OF

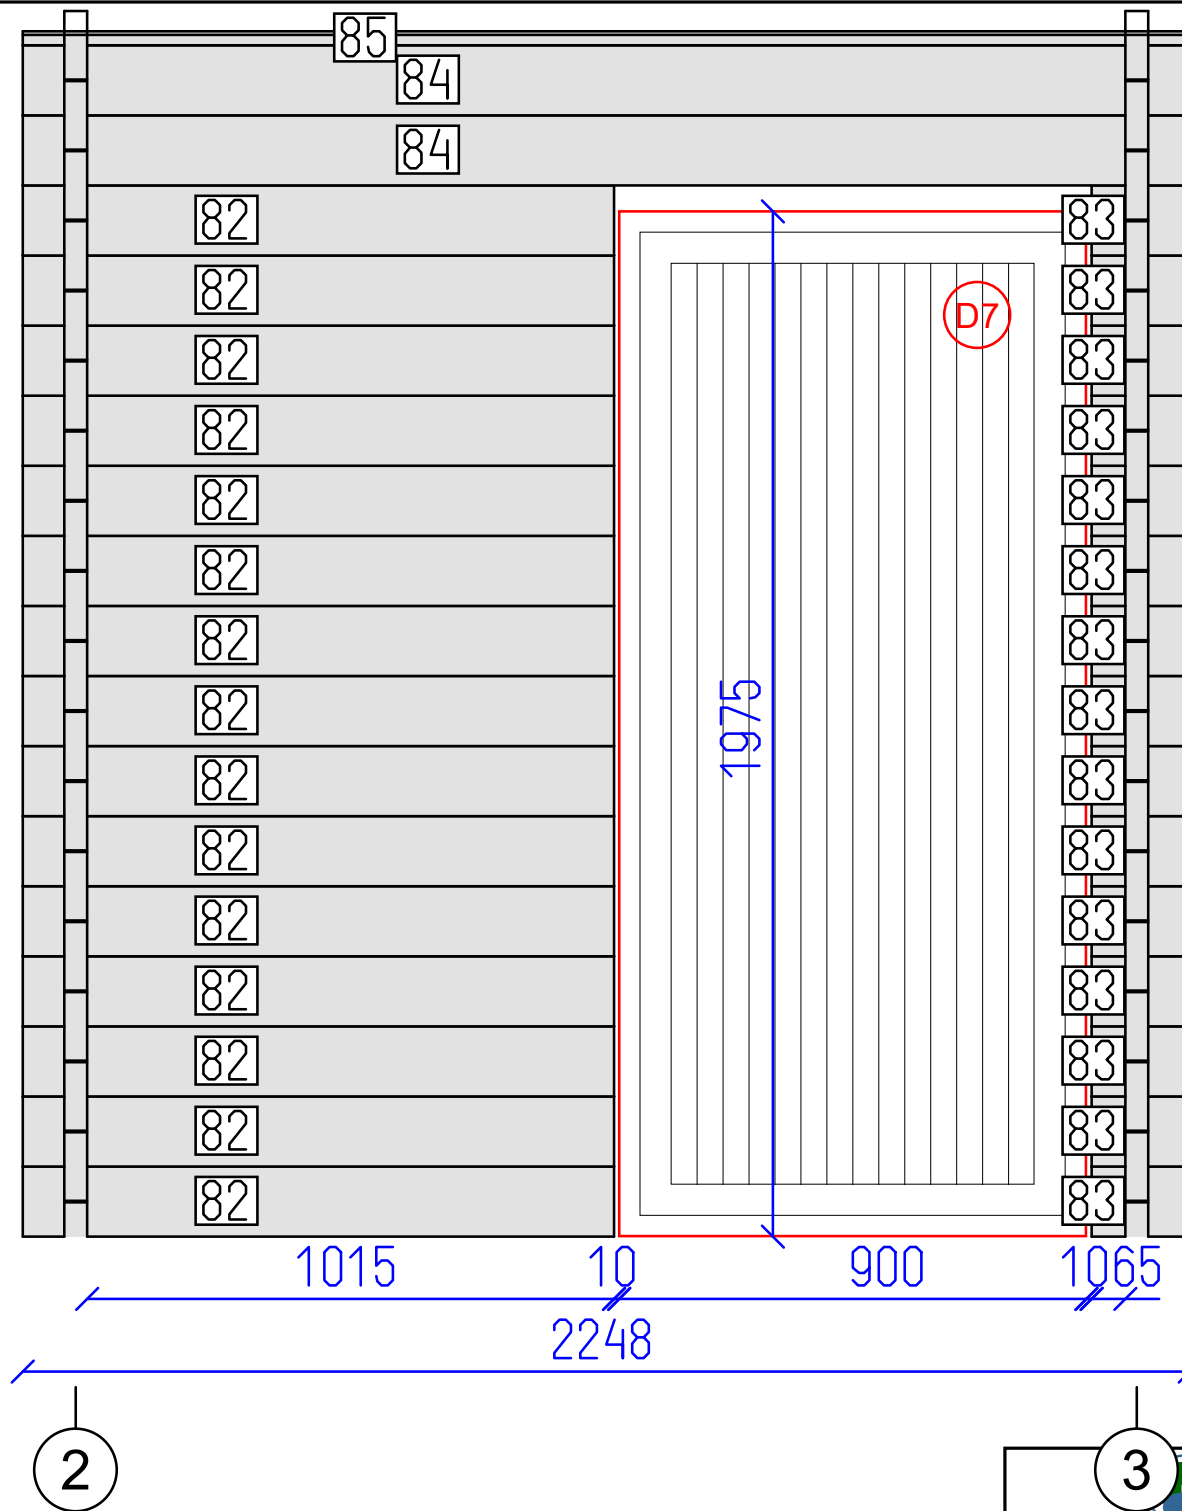


DETAILS

| N | QTY |
|----|-----|
| 82 | 15 |
| 83 | 15 |
| 84 | 2 |
| 85 | 1 |

LIST OF ELEMENTS

- 82. Wall 135x44x1139
- 83. Wall 135x44x189
- 84. Wall 135x44x2248
- 85. Wall 27x44x2248
- Total 3.36 m²

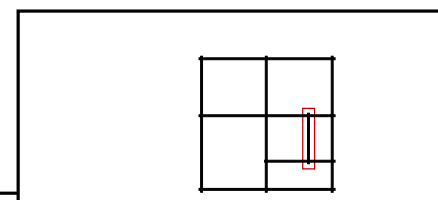

Valmorel 6x6 44

Wall C


Tikr. ---

Dare AND

10 SHEET

11 OF



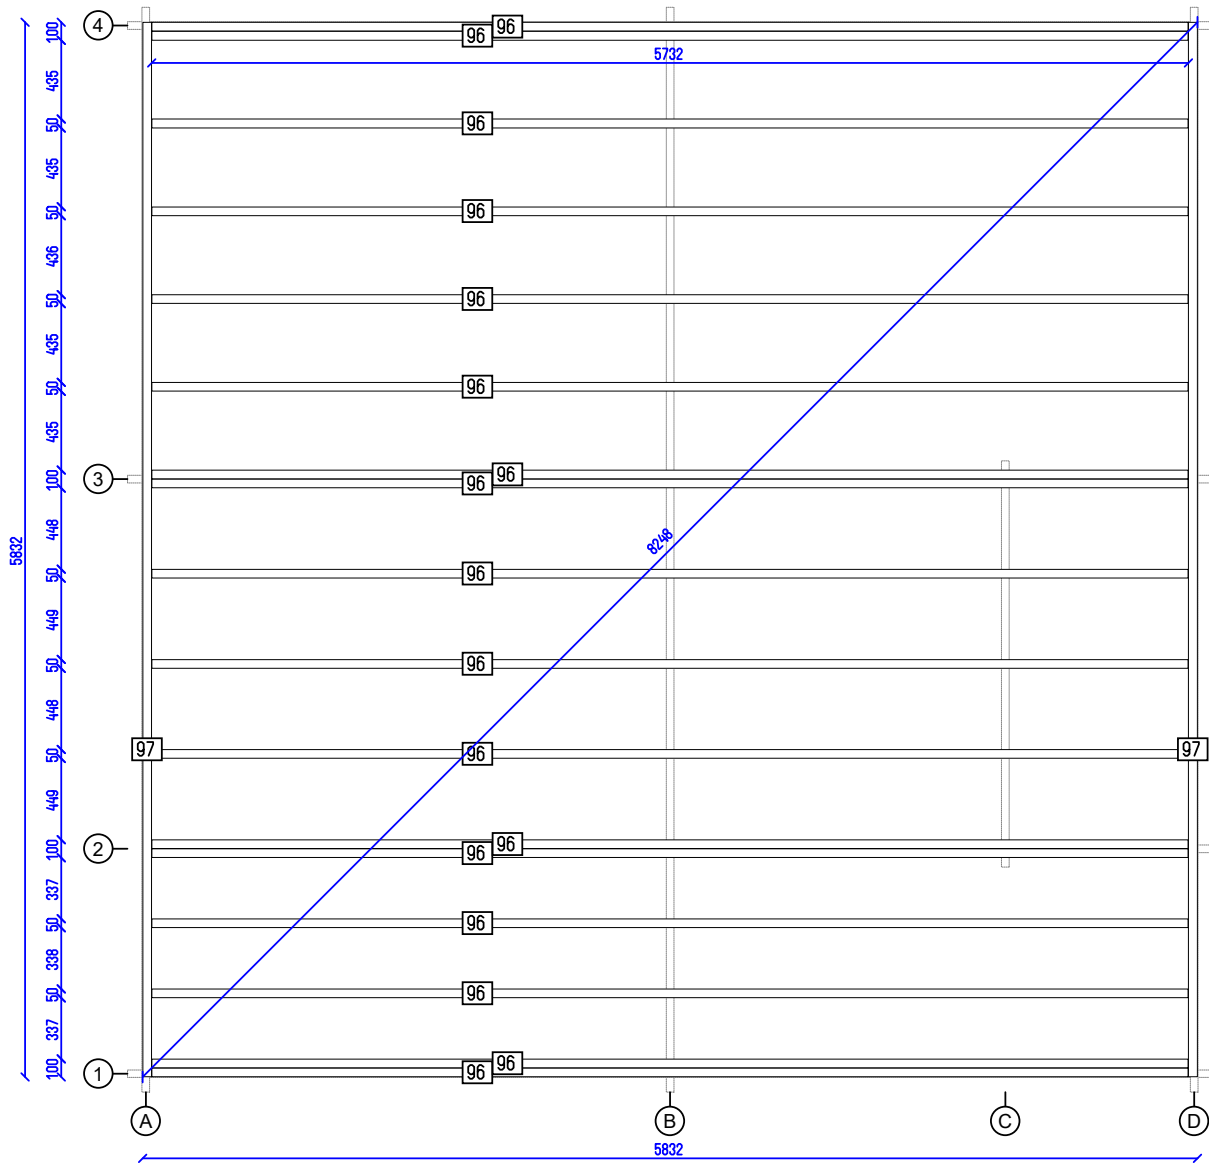

Valmorel 6x6 44

Flr. bearers pl. ---

Tikr. ---

Dare AND

11 SHEET

11 OF