


Valmorel 6x6 44db

Tikr.	Dare	1	17
---	AND	SHEET	OF

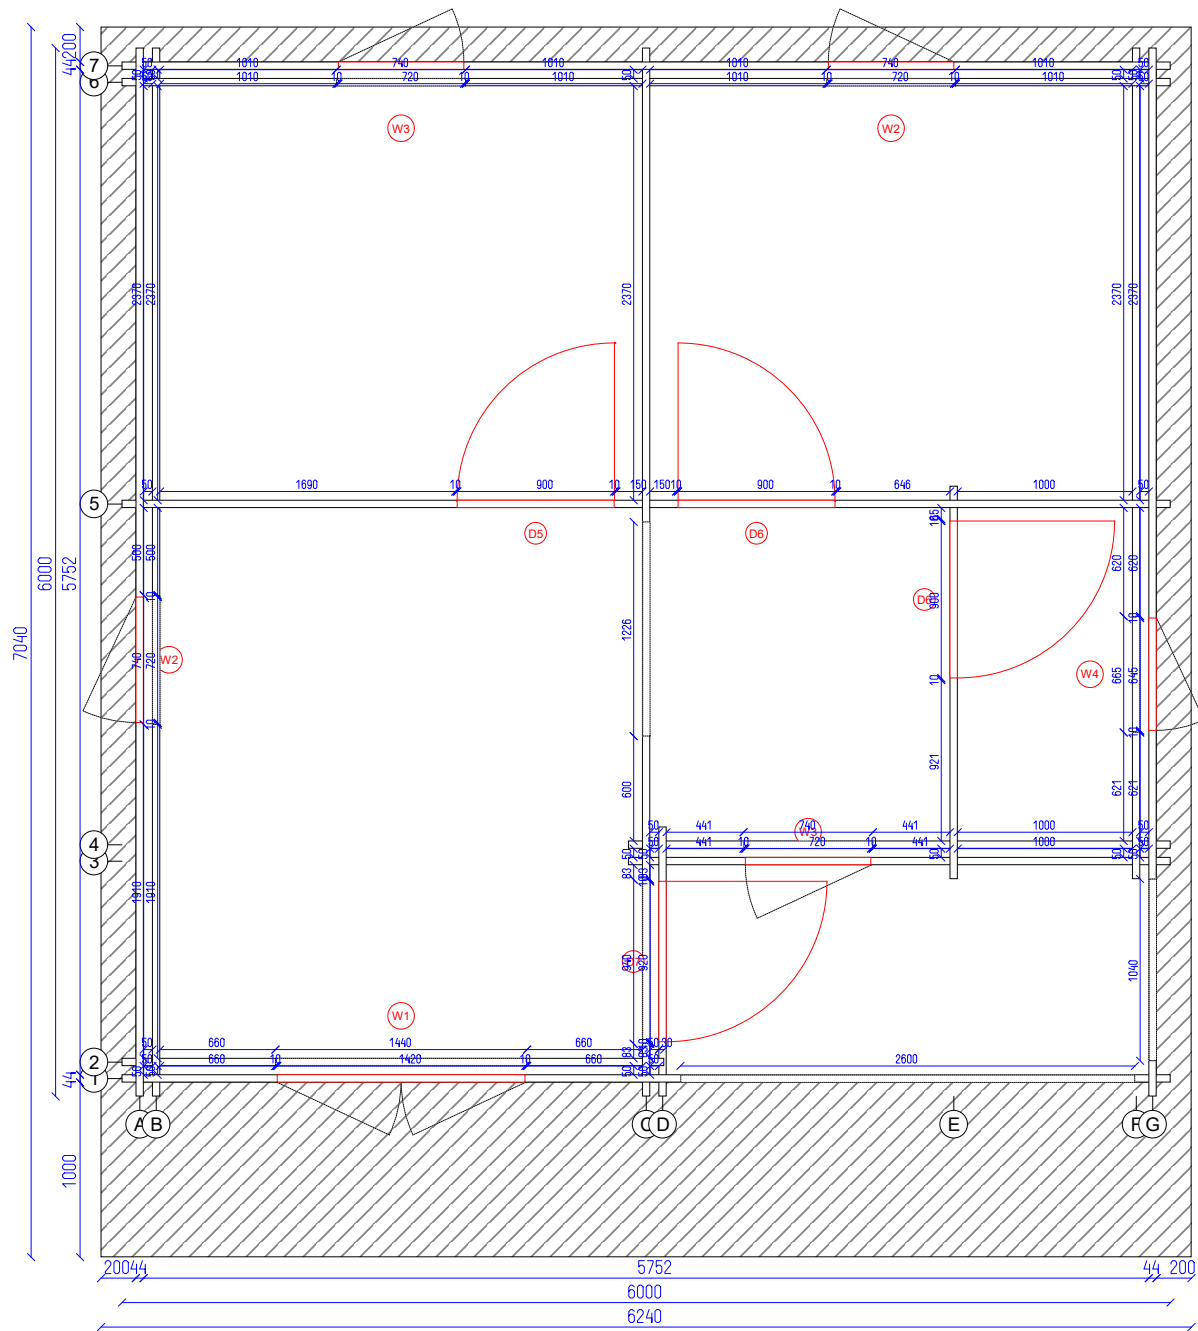

Valmorel 6x6 44db

Ground plan


Tikr. ---

Dare AND

2

17

SHEET OF

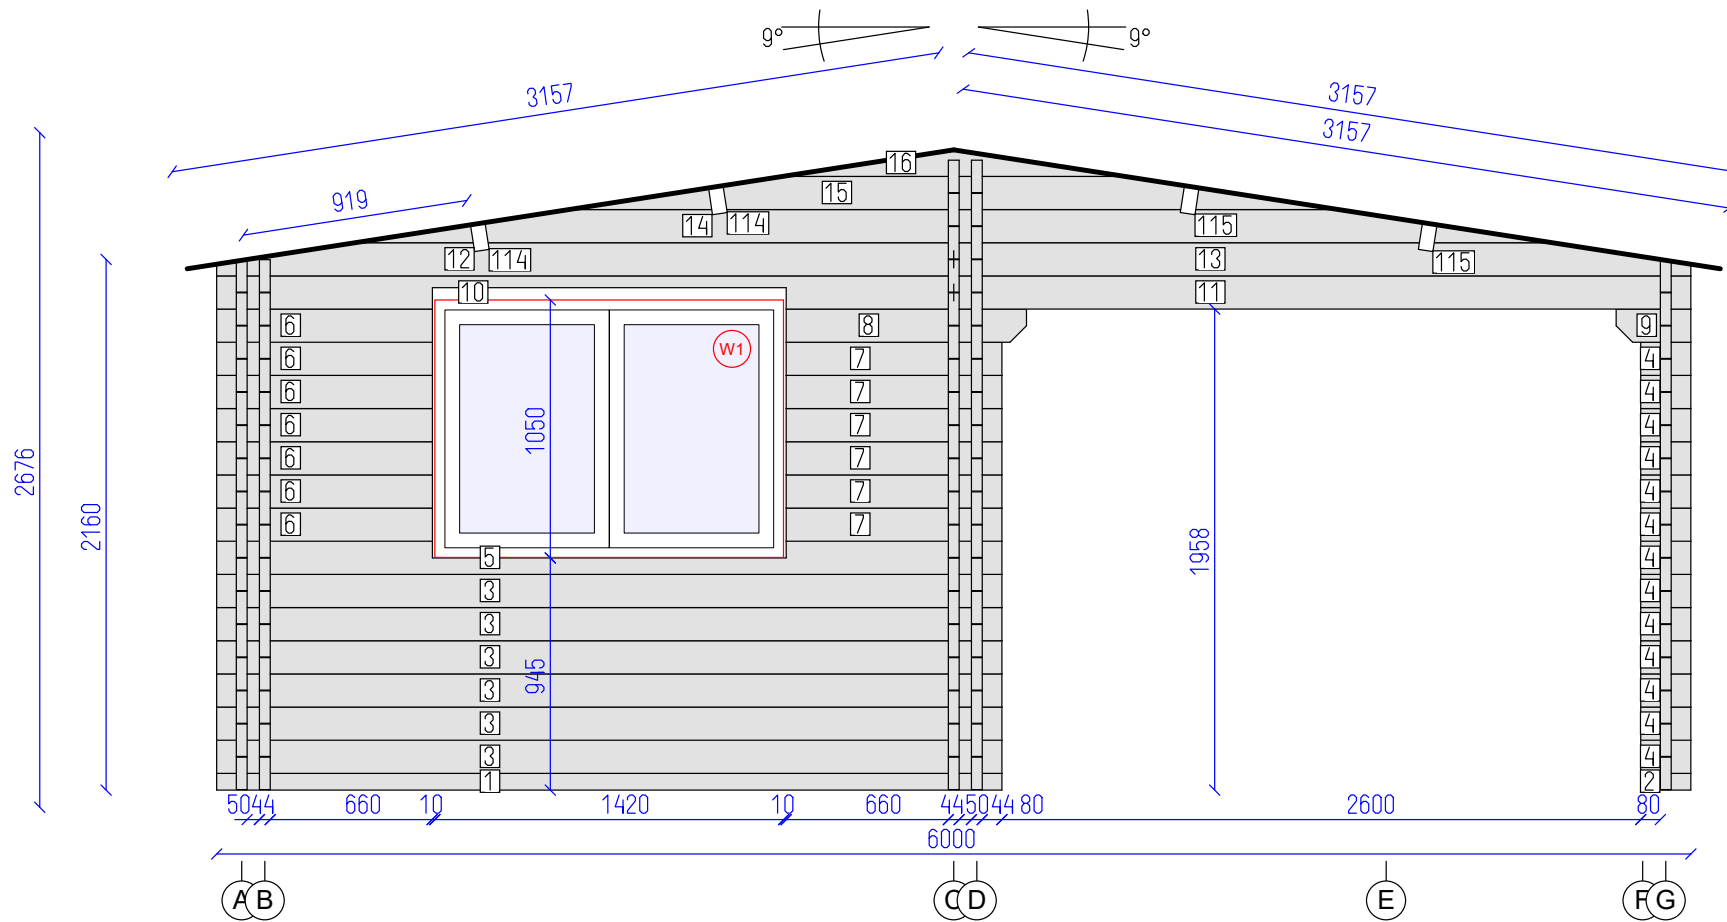


DETAILS

N	QTY
1	1
2	1
3	6
4	13
5	1
6	7
7	6
8	1
9	1
10	1
11	1
12	1
13	1
14	1
15	1
16	1
114	2
115	2

LIST OF ELEMENTS

1. Wall 68x44x3196
 2. Wall 68x44x204
 3. Wall 135x44x3196
 4. Wall 135x44x204
 5. Wall 135x44x3196
 6. Wall 135x44x878
 7. Wall 135x44x878
 8. Wall 135x44x978
 9. Wall 135x44x304
 10. Wall 135x44x3000
 11. Wall 135x44x3000
 12. Wall 135x44x3000
 13. Wall 135x44x3000
 14. Wall 135x44x4872
 15. Wall 135x44x3130
 16. Wall 108x44x1388
 114. Roof beam 140x70x4588
 115. Roof beam 140x70x4588
- Total 10.74 m²

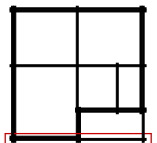

Valmorel 6x6 44db



Wall 1


Tikr. ---

Dare AND

3

17

SHEET OF

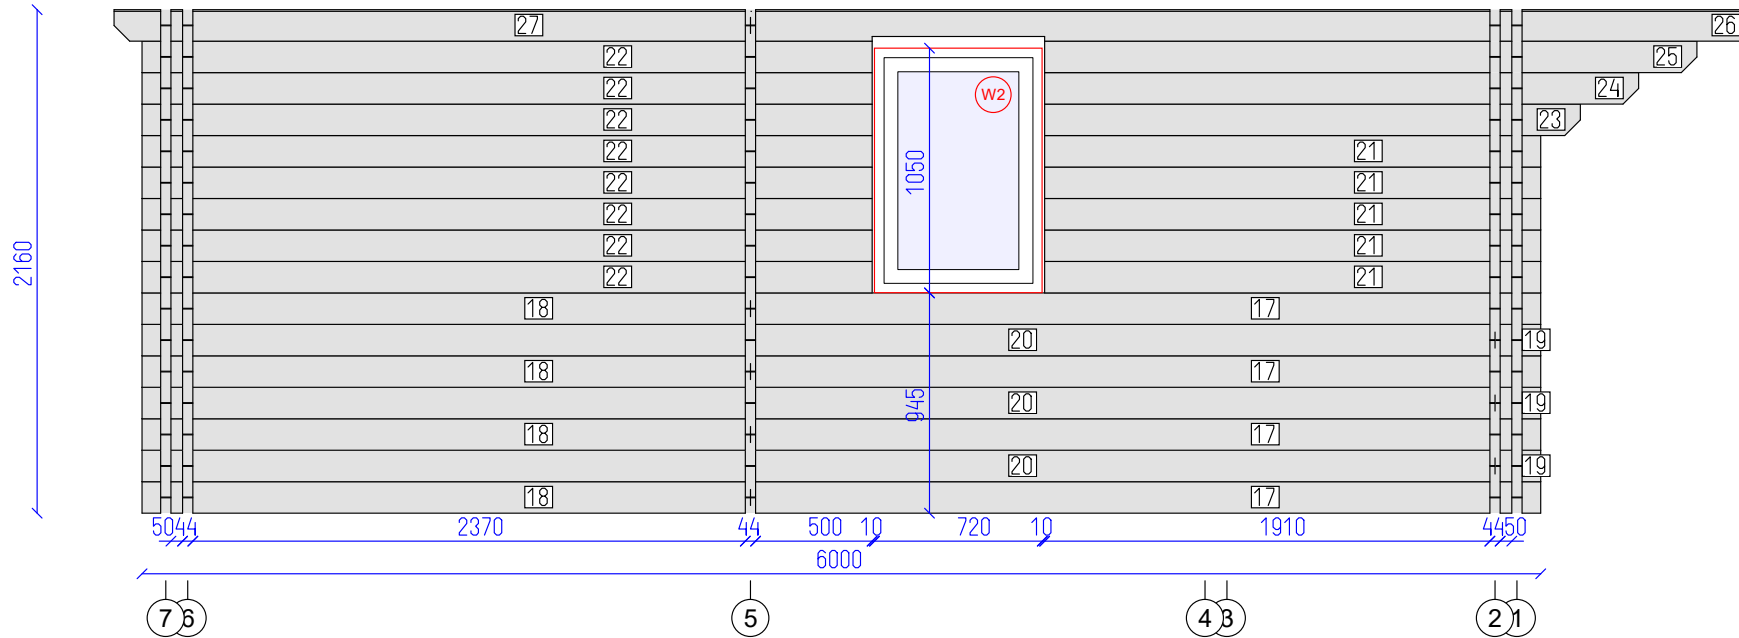


DETAILS

N	QTY
17	4
18	4
19	3
20	3
21	5
22	8
23	1
24	1
25	1
26	1
27	1

LIST OF ELEMENTS

- 17. Wall 135x44x3390
 - 18. Wall 135x44x2610
 - 19. Wall 135x44x196
 - 20. Wall 135x44x5804
 - 21. Wall 135x44x2128
 - 22. Wall 135x44x3132
 - 23. Wall 135x44x2298
 - 24. Wall 135x44x2548
 - 25. Wall 135x44x2798
 - 26. Wall 135x44x4310
 - 27. Wall 135x44x2730
- Total 12.47 m²

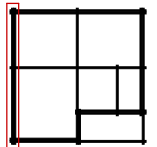

Valmorel 6x6 44db




Wall A

Tikr. ---

Dare AND

4 SHEET

17 OF

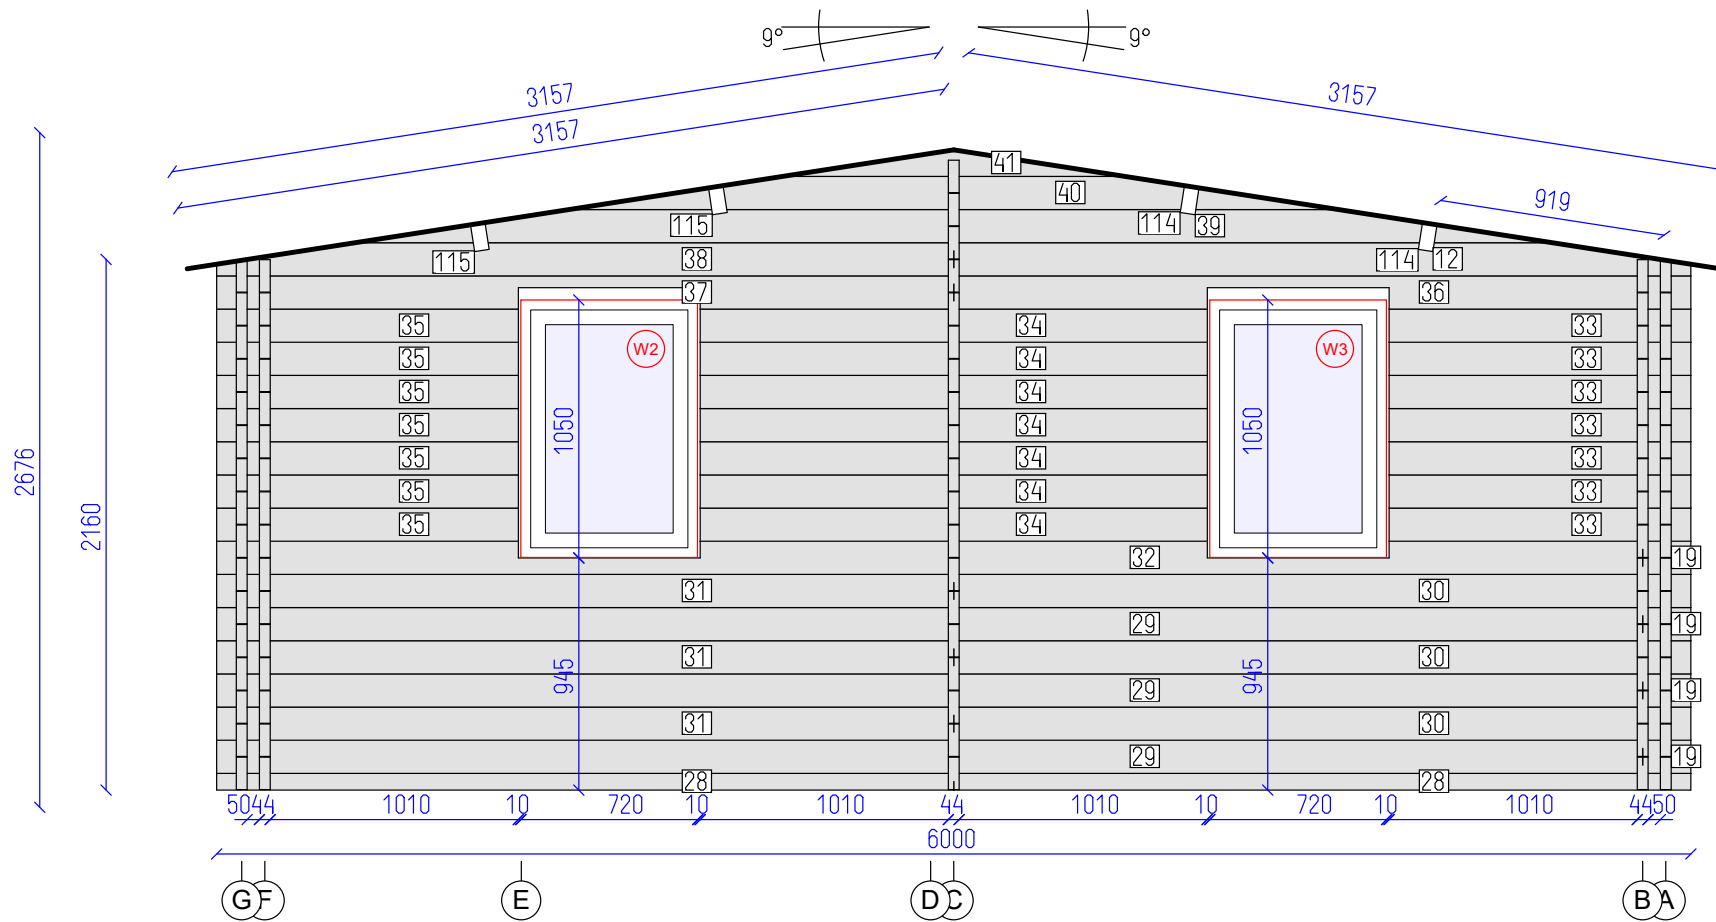


DETAILS

N	QTY
28	2
19	4
29	3
30	3
31	3
32	1
33	7
34	7
35	7
36	1
37	1
12	1
38	1
39	1
40	1
41	1
114	2
115	2

LIST OF ELEMENTS

- 28. Wall 68x44x3000
 - 19. Wall 135x44x196
 - 29. Wall 135x44x5804
 - 30. Wall 135x44x3000
 - 31. Wall 135x44x3000
 - 32. Wall 135x44x5804
 - 33. Wall 135x44x1228
 - 34. Wall 135x44x2064
 - 35. Wall 135x44x1228
 - 36. Wall 135x44x3000
 - 37. Wall 135x44x3000
 - 12. Wall 135x44x3000
 - 38. Wall 135x44x3000
 - 39. Wall 135x44x4872
 - 40. Wall 135x44x3130
 - 41. Wall 108x44x1388
 - 114. Roof beam 140x70x4588
 - 115. Roof beam 140x70x4588
- Total 15.77 m²

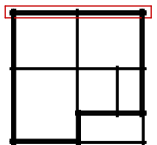

Valmorel 6x6 44db



Wall 7


Tikr. ---

Dare AND

5

17

SHEET OF

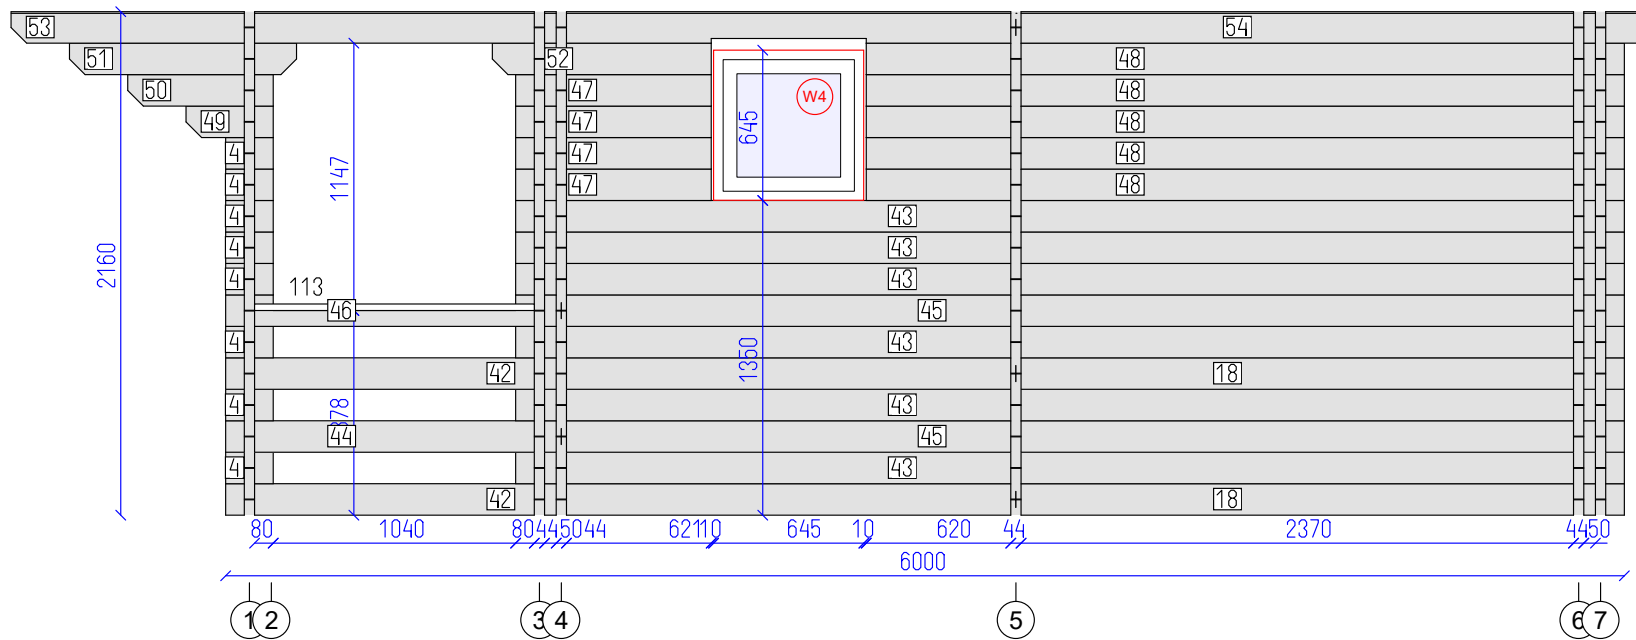


DETAILS

N	QTY
42	2
18	2
4	8
43	6
44	1
45	2
46	1
47	4
48	5
49	1
50	1
51	1
52	1
53	1
54	1
113	1

LIST OF ELEMENTS

- 42. Wall 135x44x3390
 - 18. Wall 135x44x2610
 - 4. Wall 135x44x204
 - 43. Wall 135x44x4756
 - 44. Wall 135x44x1440
 - 45. Wall 135x44x4560
 - 46. Wall 135x44x1440
 - 47. Wall 135x44x839
 - 48. Wall 135x44x3252
 - 49. Wall 135x44x374
 - 50. Wall 135x44x624
 - 51. Wall 135x44x974
 - 52. Wall 135x44x939
 - 53. Wall 135x44x4310
 - 54. Wall 135x44x2730
 - 113. Armrest 110x28x1200
- Total 11.44 m²

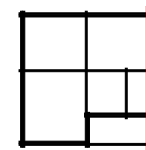

Valmorel 6x6 44db



Wall G

Tikr. ---

Dare AND

6 SHEET



17 OF

DETAILS

N	QTY
55	1
56	13
57	14
58	12
59	1
60	1
61	1
62	1
63	1
18	2
64	1
45	1
65	1
66	1
67	1
68	1
69	1

LIST OF ELEMENTS


- 55. Wall 135x44x2062
 - 56. Wall 135x44x2712
 - 57. Wall 135x44x301
 - 58. Wall 135x44x821
 - 59. Wall 135x44x921
 - 60. Wall 135x44x2812
 - 61. Wall 135x44x1021
 - 62. Wall 135x44x2912
 - 63. Wall 135x44x3390
 - 18. Wall 135x44x2610
 - 64. Wall 135x44x1440
 - 45. Wall 135x44x4560
 - 65. Wall 135x44x3390
 - 66. Wall 135x44x4310
 - 67. Wall 135x44x2730
 - 68. Wall 41x44x4310
 - 69. Wall 41x44x2730
- Total 11.64 m²

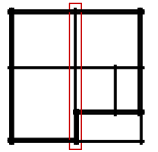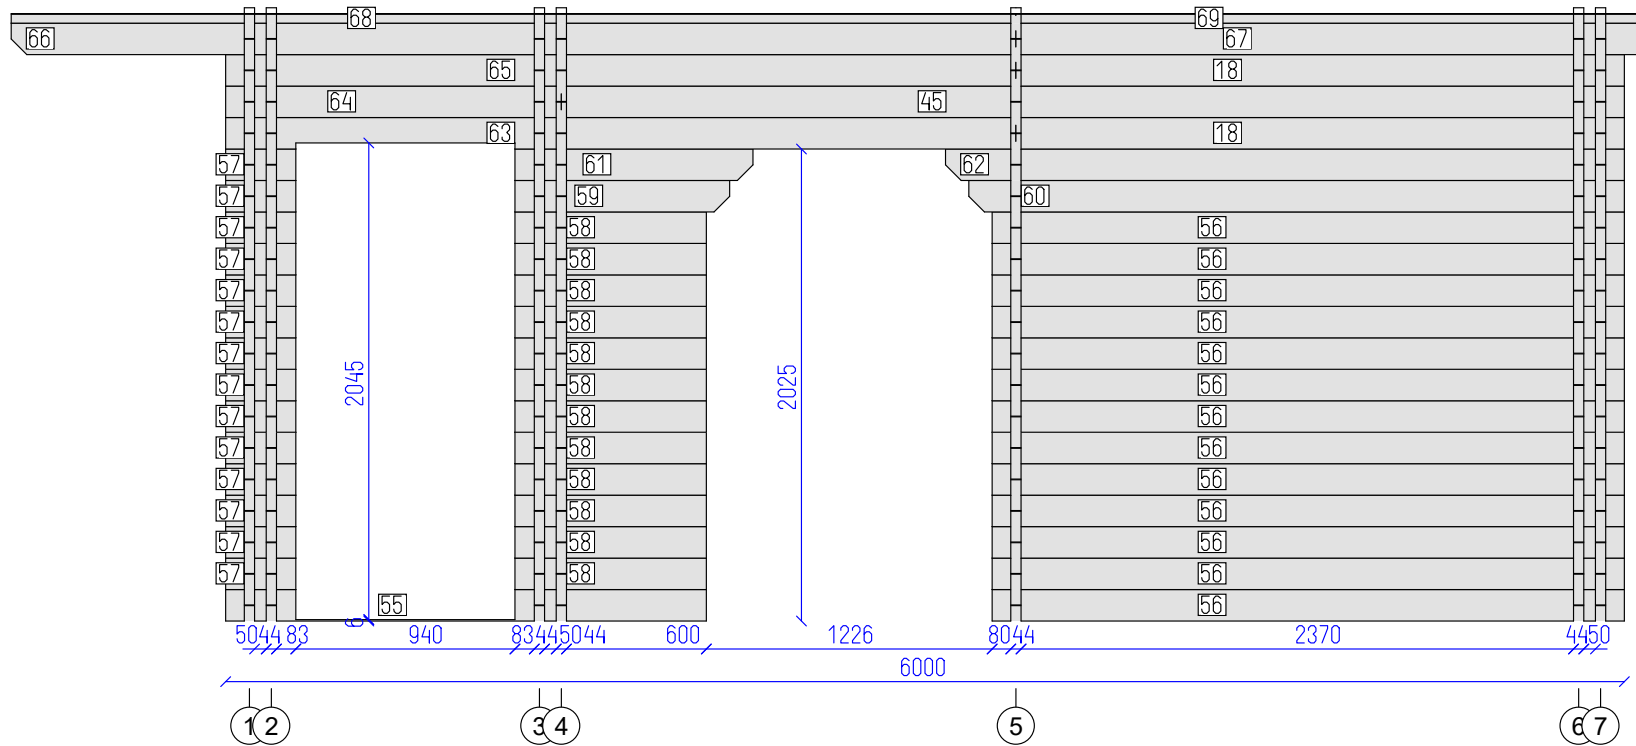

Valmorel 6x6 44db




Wall C

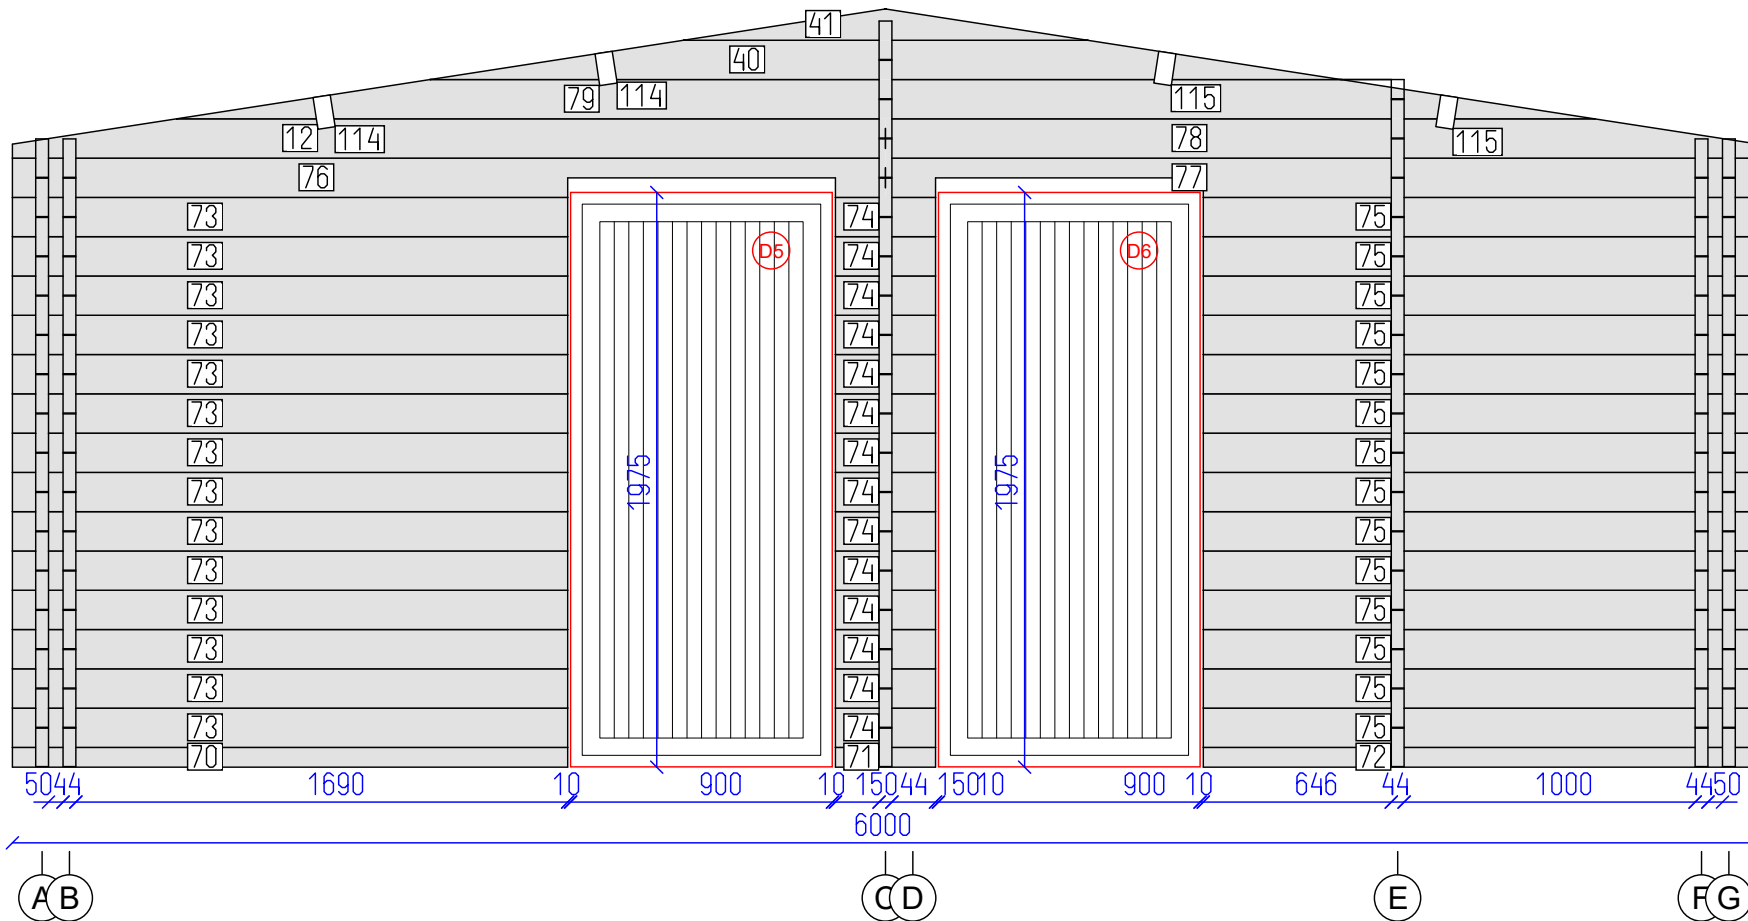


DETAILS

N	QTY
70	1
71	1
72	1
73	14
74	14
75	14
76	1
77	1
12	1
78	1
79	1
40	1
41	1
114	2
115	2

- LIST OF ELEMENTS
- 70. Wall 68x44x1908
 - 71. Wall 68x44x344
 - 72. Wall 68x44x1908
 - 73. Wall 135x44x1908
 - 74. Wall 135x44x344
 - 75. Wall 135x44x1908
 - 76. Wall 135x44x3000
 - 77. Wall 135x44x3000
 - 12. Wall 135x44x3000
 - 78. Wall 135x44x3000
 - 79. Wall 135x44x4872
 - 40. Wall 135x44x3130
 - 41. Wall 108x44x1388
 - 114. Roof beam 140x70x4588
 - 115. Roof beam 140x70x4588
- Total 13.56 m²

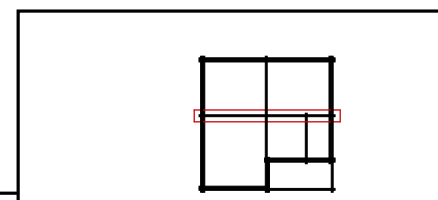

Valmorel 6x6 44db


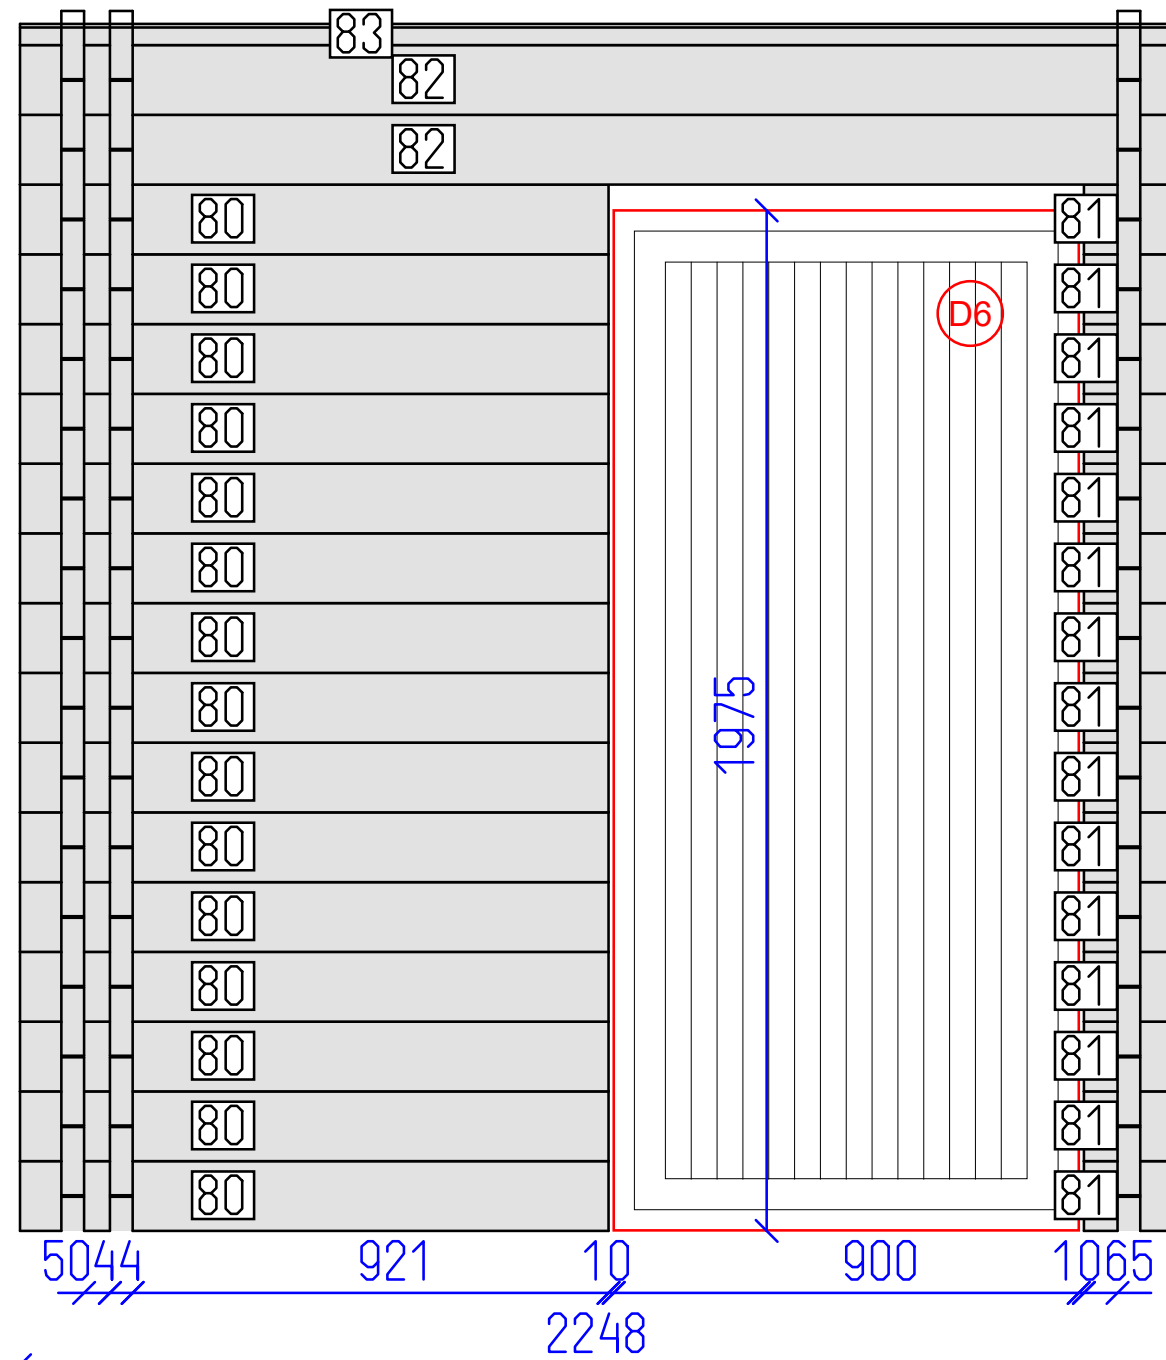


DETAILS

N	QTY
80	15
81	15
82	2
83	1

LIST OF ELEMENTS

- 80. Wall 135x44x1139
- 81. Wall 135x44x189
- 82. Wall 135x44x2248
- 83. Wall 41x44x2248
- Total 3.39 m²

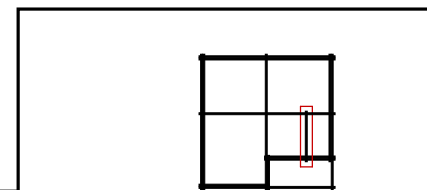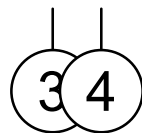

Valmorel 6x6 44db

Wall E

Tikr. ---

Dare AND

9

17 OF SHEET





DETAILS

N	QTY
28	2
19	4
29	3
30	3
31	3
32	1
33	7
34	7
35	7
36	1
37	1
12	1
38	1
39	1
40	1
41	1
114	2
115	2

LIST OF ELEMENTS

- 28. Wall 68x44x3000
 - 19. Wall 135x44x196
 - 29. Wall 135x44x5804
 - 30. Wall 135x44x3000
 - 31. Wall 135x44x3000
 - 32. Wall 135x44x5804
 - 33. Wall 135x44x1228
 - 34. Wall 135x44x2064
 - 35. Wall 135x44x1228
 - 36. Wall 135x44x3000
 - 37. Wall 135x44x3000
 - 12. Wall 135x44x3000
 - 38. Wall 135x44x3000
 - 39. Wall 135x44x4872
 - 40. Wall 135x44x3130
 - 41. Wall 108x44x1388
 - 114. Roof beam 140x70x4588
 - 115. Roof beam 140x70x4588
- Total 15.77 m²

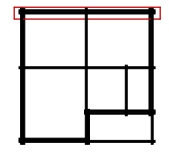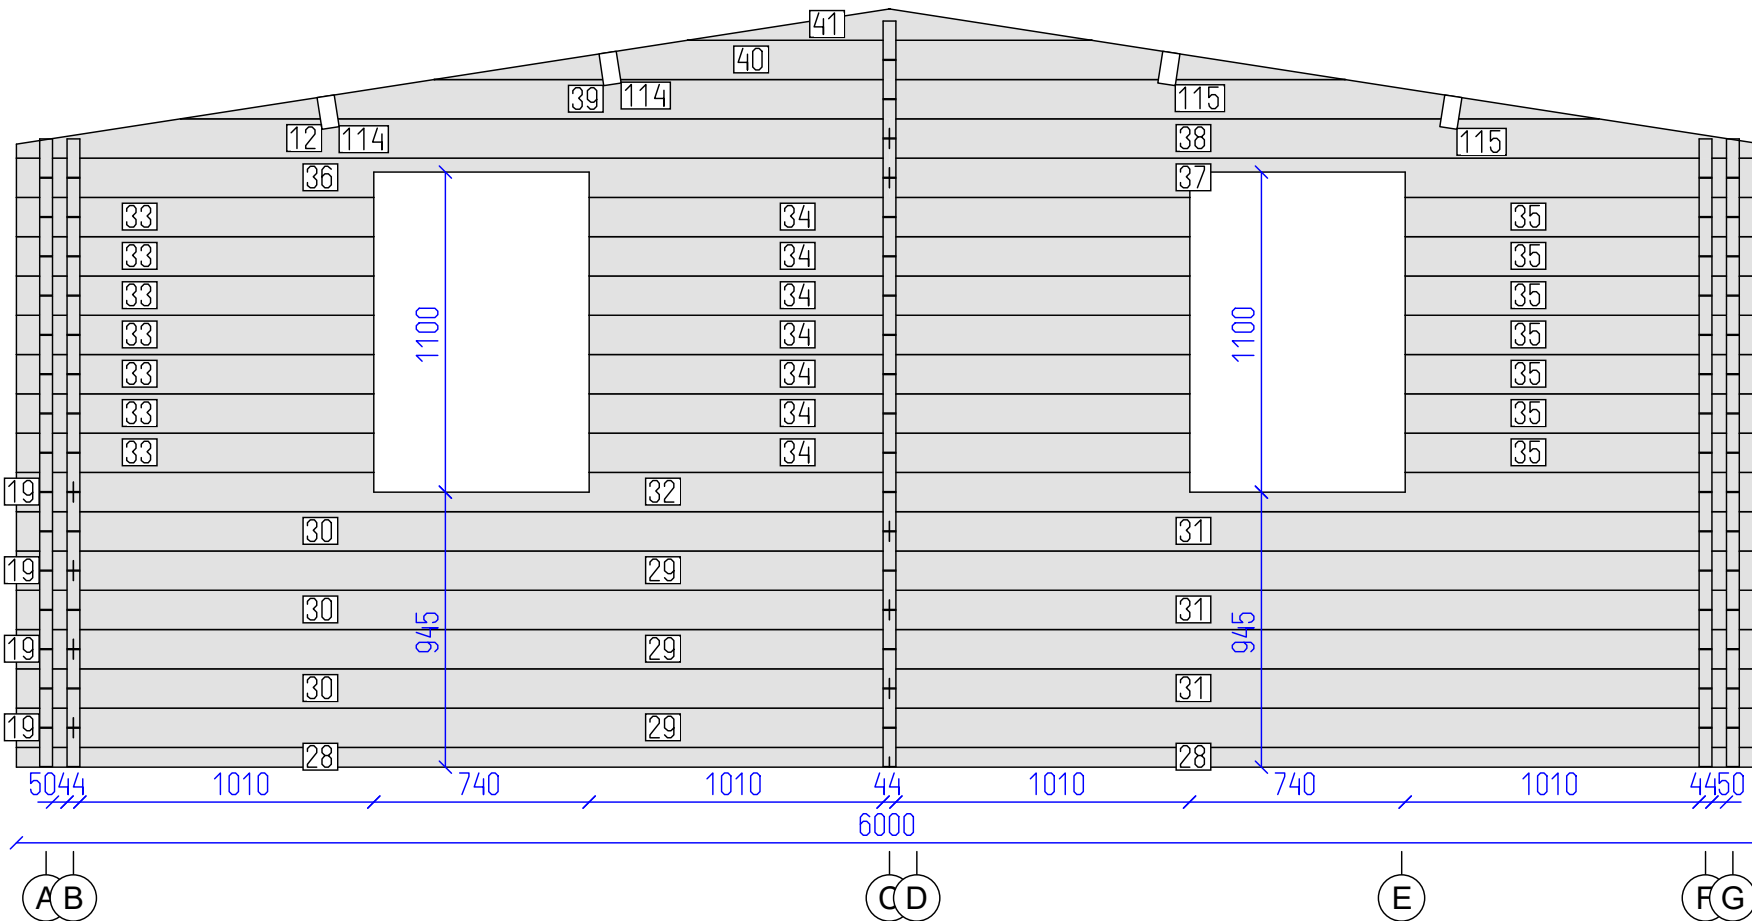



Valmorel 6x6 44db

DETAILS

N	QTY
17	4
18	4
19	4
20	3
21	8
22	8
84	1
85	1
86	1

LIST OF ELEMENTS

- 17. Wall 135x44x3390
 - 18. Wall 135x44x2610
 - 19. Wall 135x44x196
 - 20. Wall 135x44x5804
 - 21. Wall 135x44x2128
 - 22. Wall 135x44x3132
 - 84. Wall 135x44x5804
 - 85. Wall 14x44x3390
 - 86. Wall 14x44x2610
- Total 12.24 m²

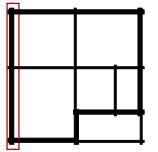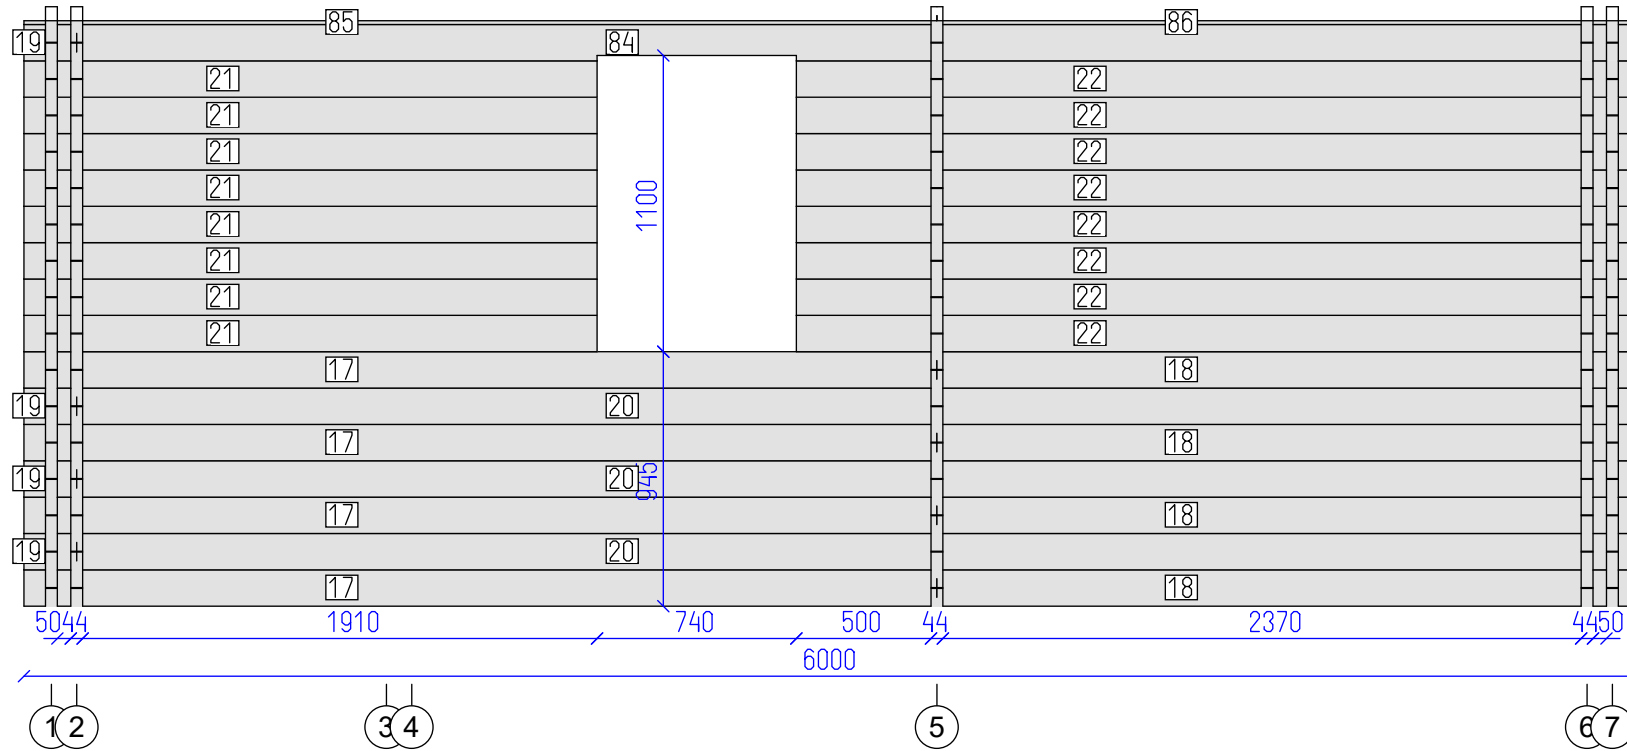

Valmorel 6x6 44db



Wall B

Tikr. ---

Dare AND



11 OF SHEET

DETAILS

N	QTY
43	10
47	5
48	5
87	1
88	1

LIST OF ELEMENTS

- 43. Wall 135x44x4756
 - 47. Wall 135x44x839
 - 48. Wall 135x44x3252
 - 87. Wall 135x44x4756
 - 88. Wall 14x44x4756
- Total 9.89 m²

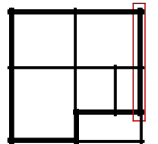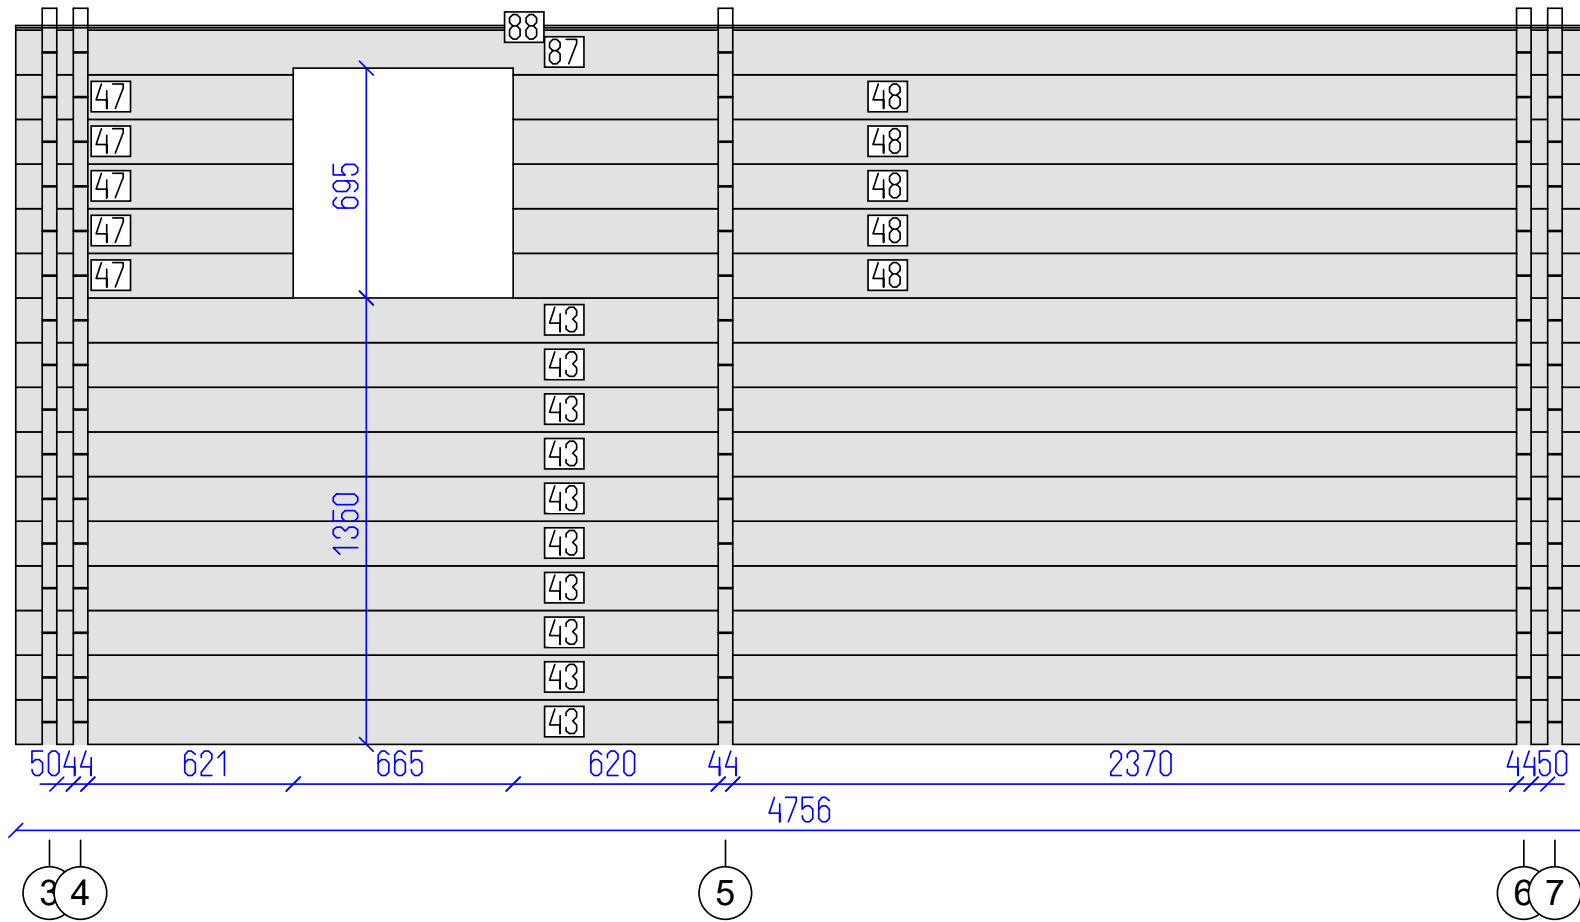

Valmorel 6x6 44db





Wall F

Tikr. ---

Dare AND

12 OF

17 OF

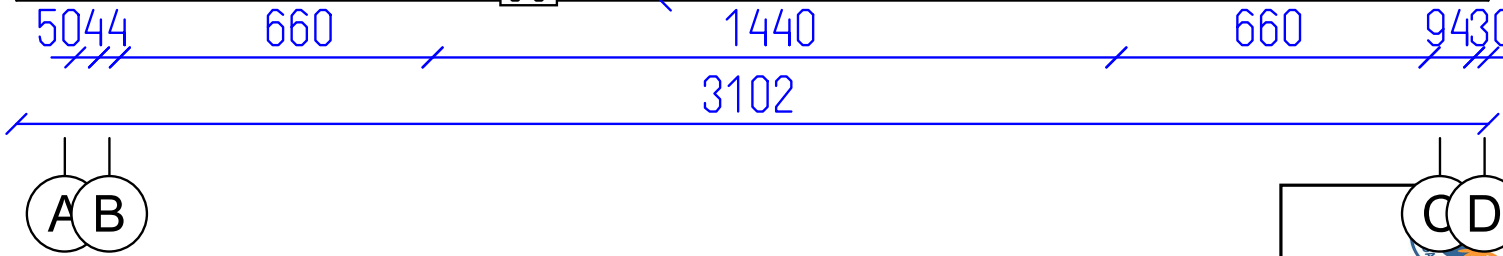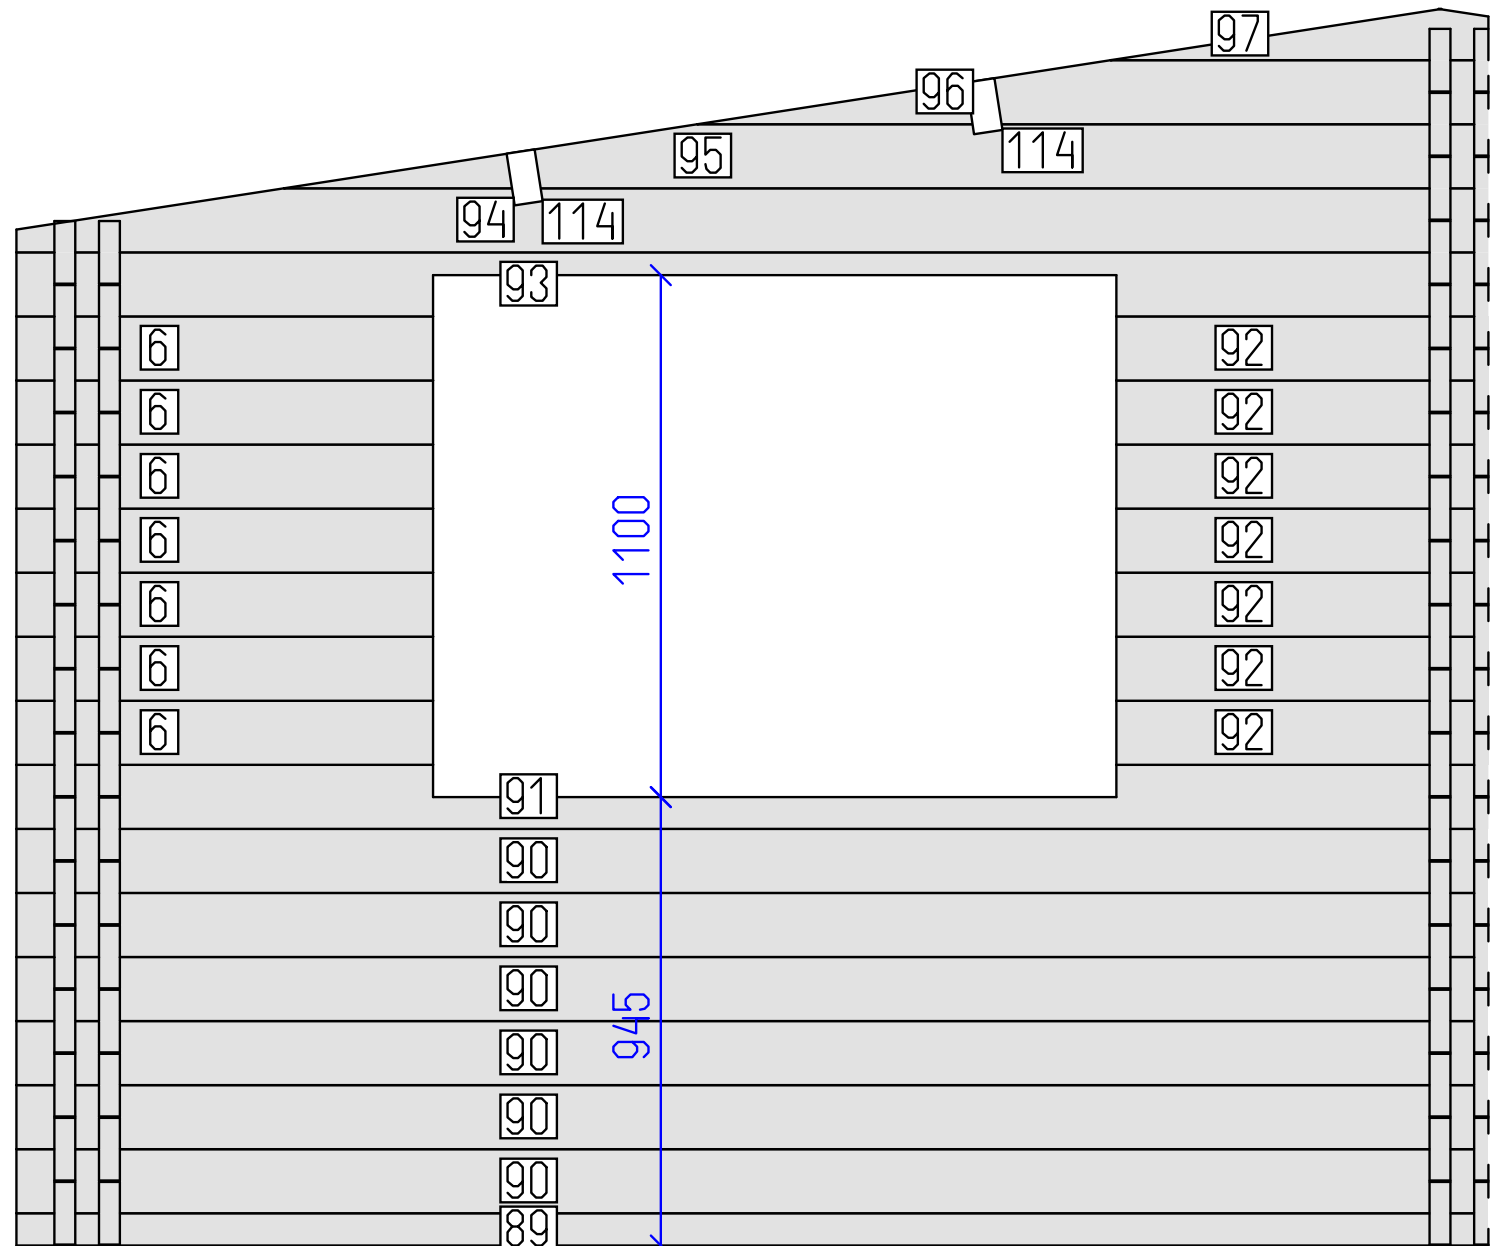


DETAILS

N	QTY
89	1
90	6
91	1
6	7
92	7
93	1
94	1
95	1
96	1
97	1
114	2

LIST OF ELEMENTS

- 89. Wall 68x44x3102
 - 90. Wall 135x44x3102
 - 91. Wall 135x44x3102
 - 6. Wall 135x44x878
 - 92. Wall 135x44x784
 - 93. Wall 135x44x3102
 - 94. Wall 135x44x3102
 - 95. Wall 135x44x2538
 - 96. Wall 135x44x1667
 - 97. Wall 108x44x796
 - 114. Roof beam 140x70x4588
- Total 7.49 m²

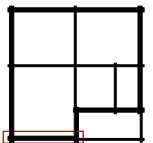

Valmorel 6x6 44db


Wall 2

Tikr. ---

Dare AND

13 OF SHEET




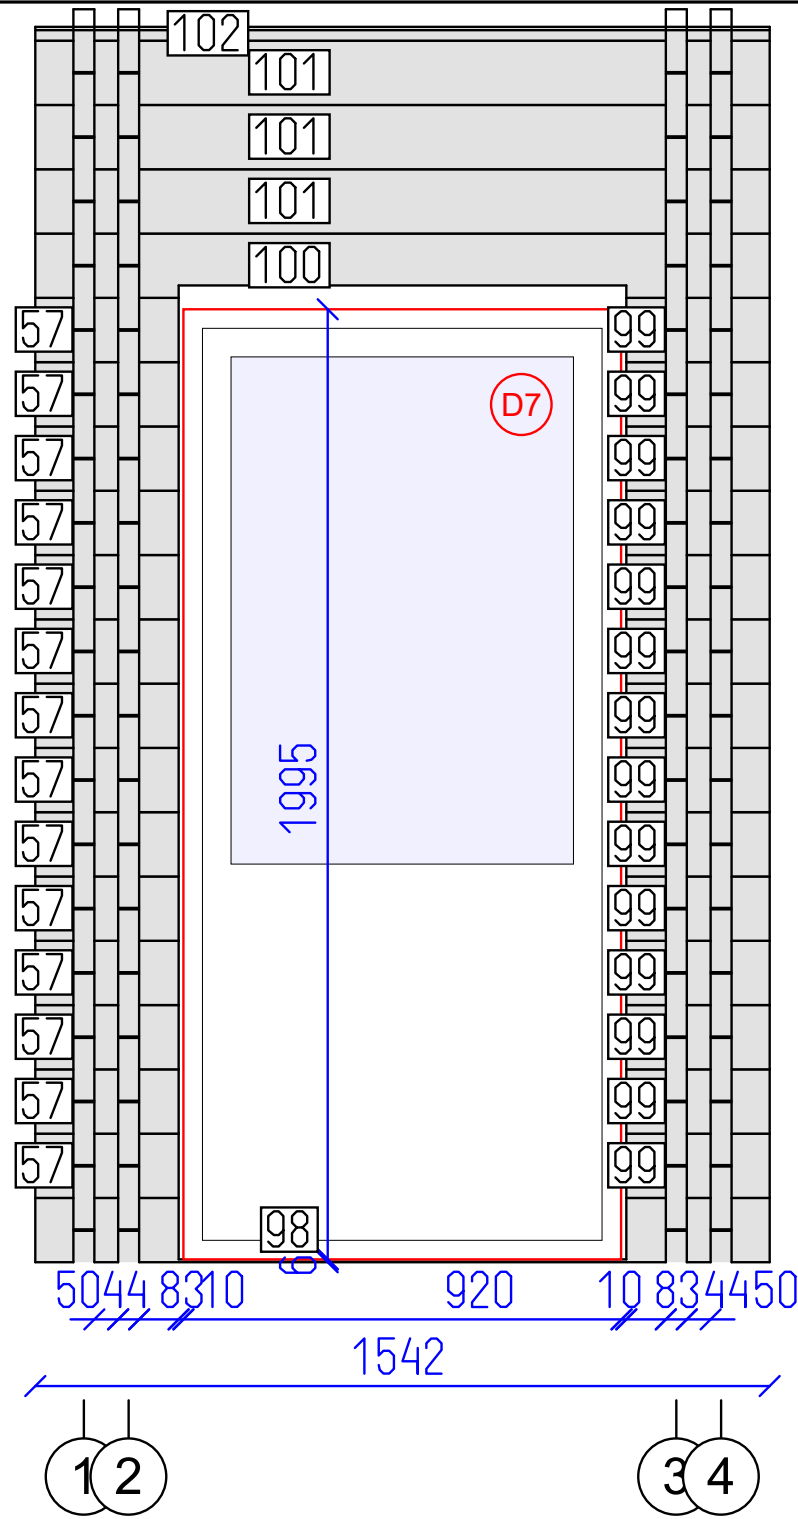

DETAILS


N	QTY
98	1
57	14
99	14
100	1
101	3
102	1

- LIST OF ELEMENTS
- 98. Wall 135x44x1542
 - 57. Wall 135x44x301
 - 99. Wall 135x44x301
 - 100. Wall 135x44x1542
 - 101. Wall 135x44x1542
 - 102. Wall 29x44x1542
- Total 2.22 m²

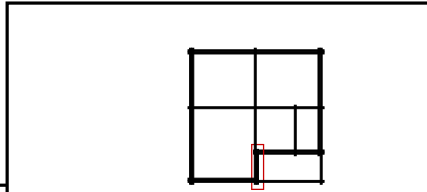

Valmorel 6x6 44db




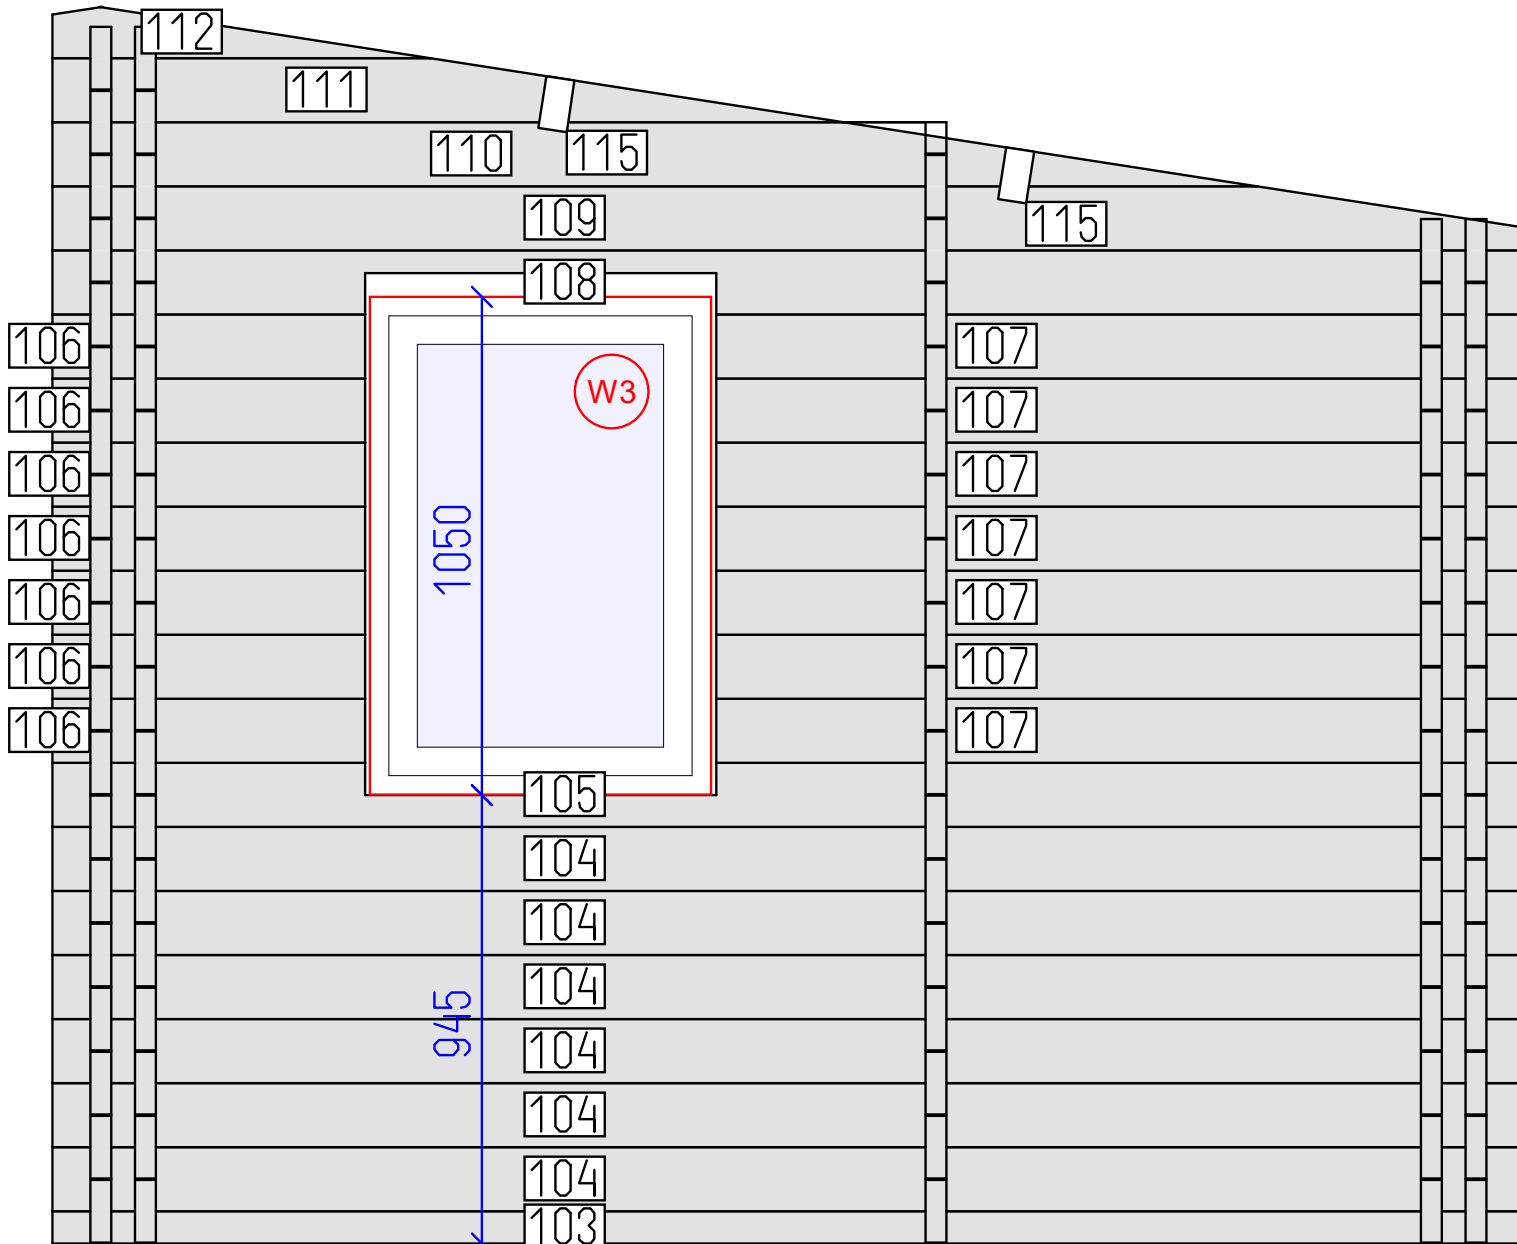


DETAILS

N	QTY
103	1
104	6
105	1
106	7
107	7
108	1
109	1
110	1
111	1
112	1
115	2


LIST OF ELEMENTS

- 103. Wall 68x44x3102
 - 104. Wall 135x44x3102
 - 105. Wall 135x44x3102
 - 106. Wall 135x44x659
 - 107. Wall 135x44x1703
 - 108. Wall 135x44x3102
 - 109. Wall 135x44x3102
 - 110. Wall 135x44x2538
 - 111. Wall 135x44x1667
 - 112. Wall 108x44x796
 - 115. Roof beam 140x70x4588
- Total 8.15 m²

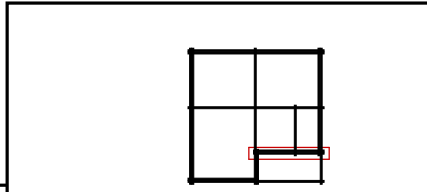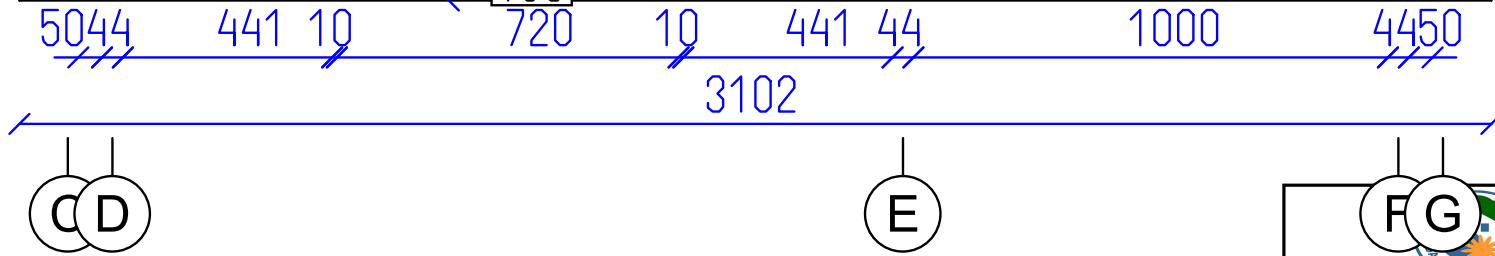

Valmorel 6x6 44db




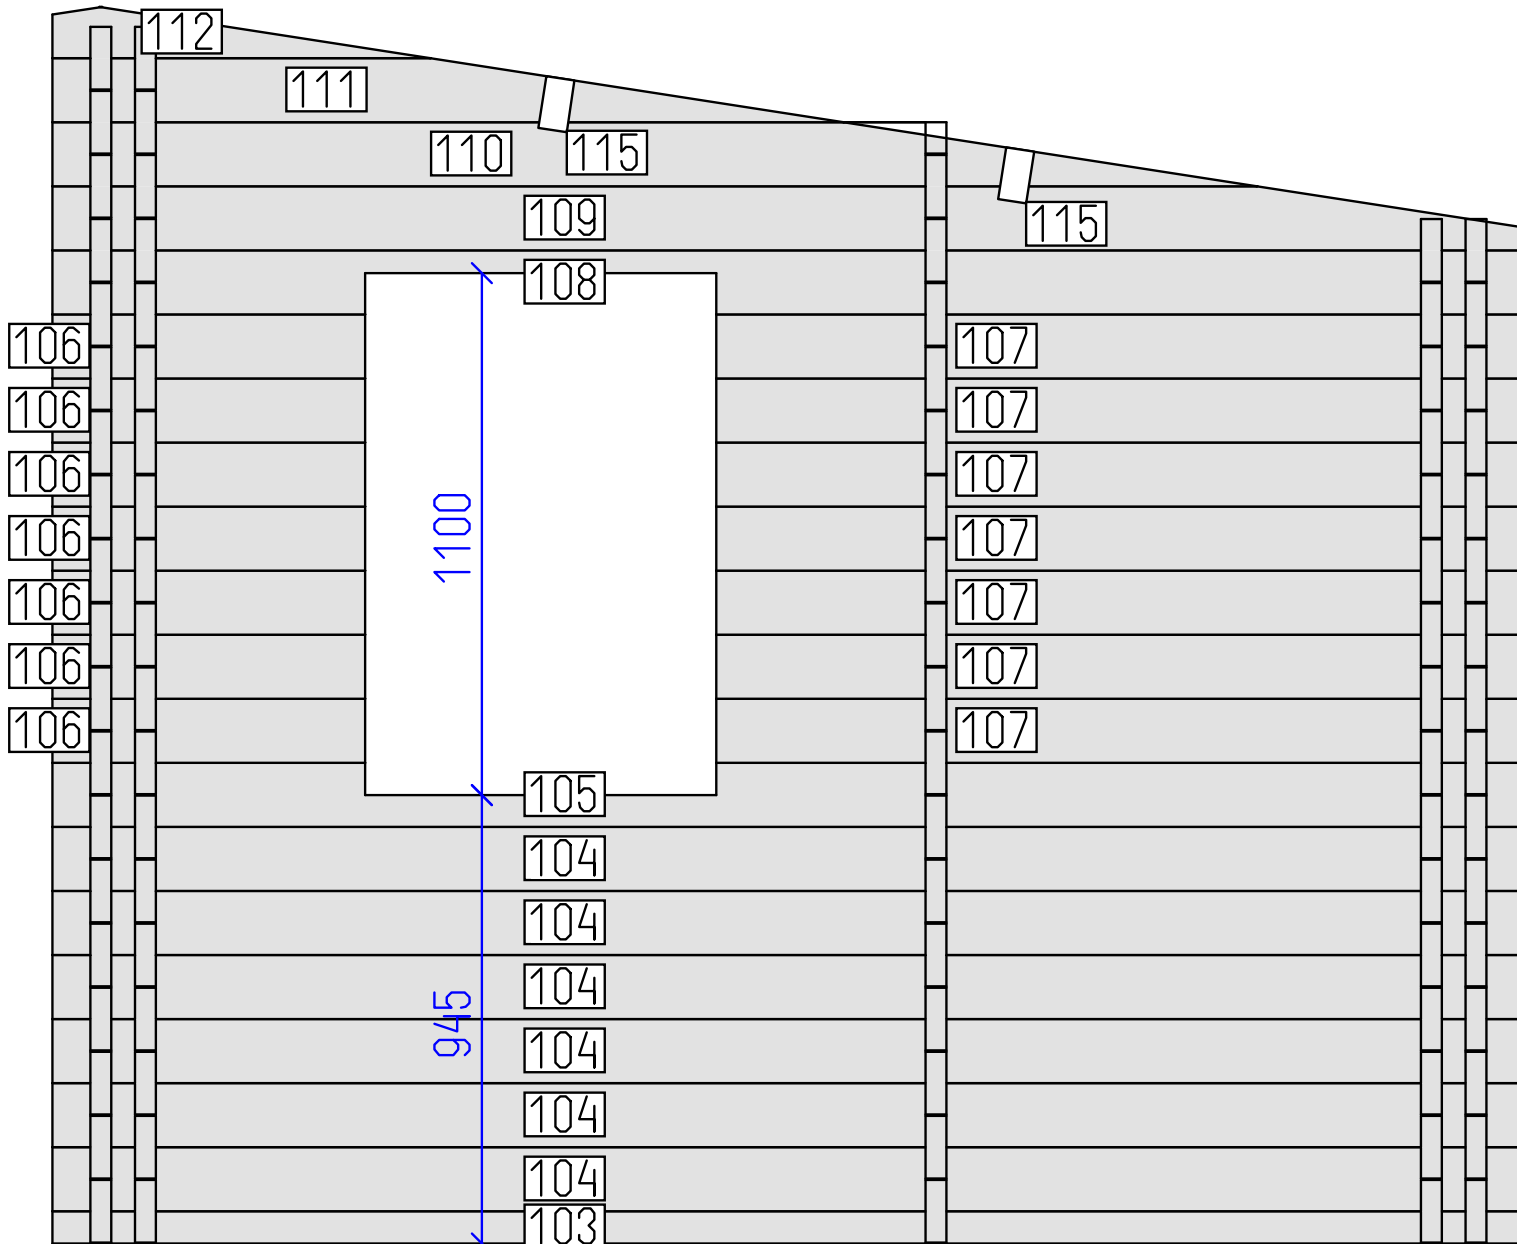


DETAILS

N	QTY
103	1
104	6
105	1
106	7
107	7
108	1
109	1
110	1
111	1
112	1
115	2

LIST OF ELEMENTS


- 103. Wall 68x44x3102
 - 104. Wall 135x44x3102
 - 105. Wall 135x44x3102
 - 106. Wall 135x44x659
 - 107. Wall 135x44x1703
 - 108. Wall 135x44x3102
 - 109. Wall 135x44x3102
 - 110. Wall 135x44x2538
 - 111. Wall 135x44x1667
 - 112. Wall 108x44x796
 - 115. Roof beam 140x70x4588
- Total 8.15 m²

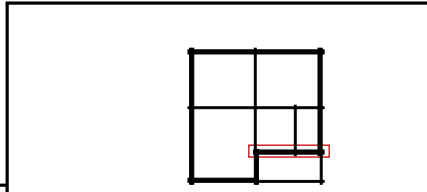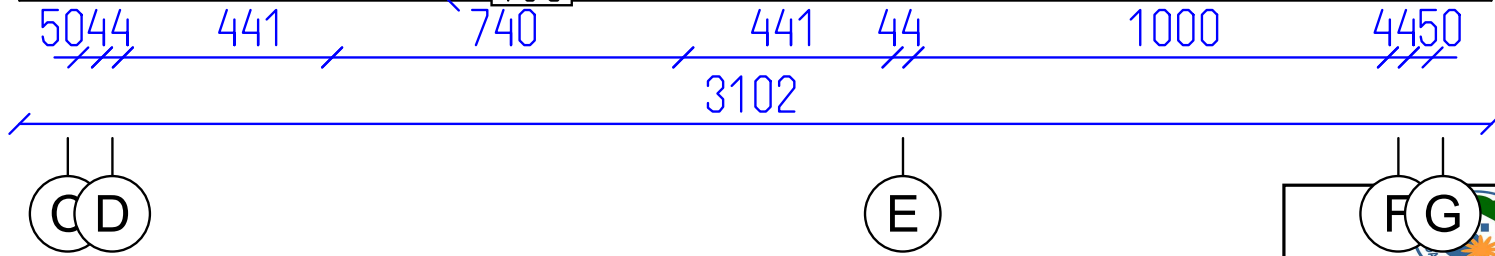

Valmorel 6x6 44db

Wall 4



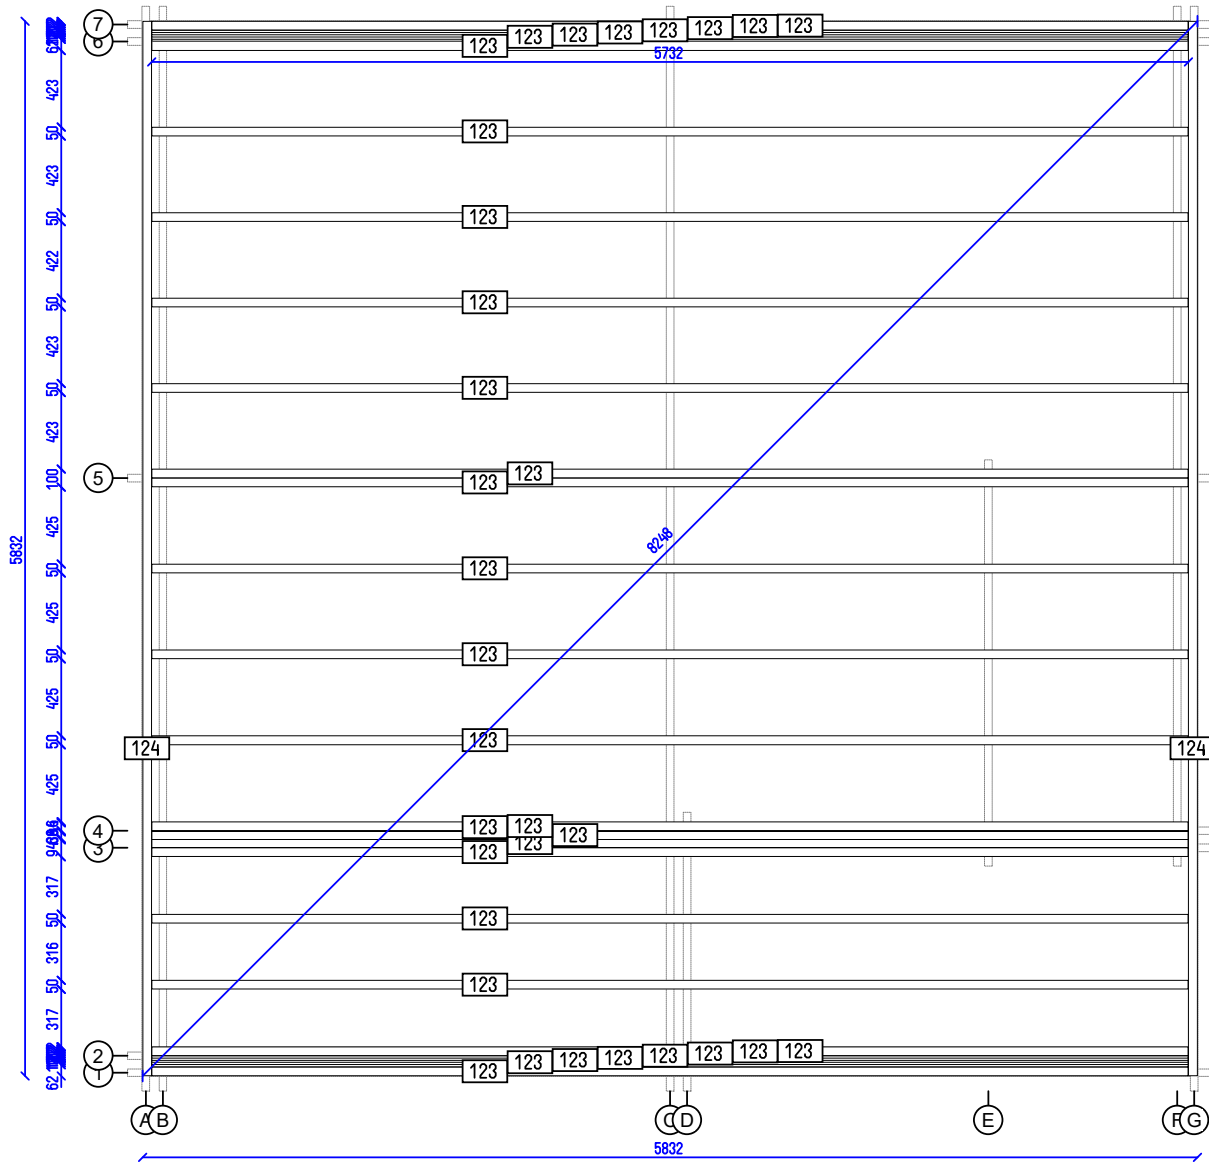

Valmorel 6x6 44db

Flr. bearers pl.

Tikr. ---

Dare AND

17 SHEET

17 OF