




Chatel 68

Tikr.	Dare	1	13
---	---	SHEET	OF

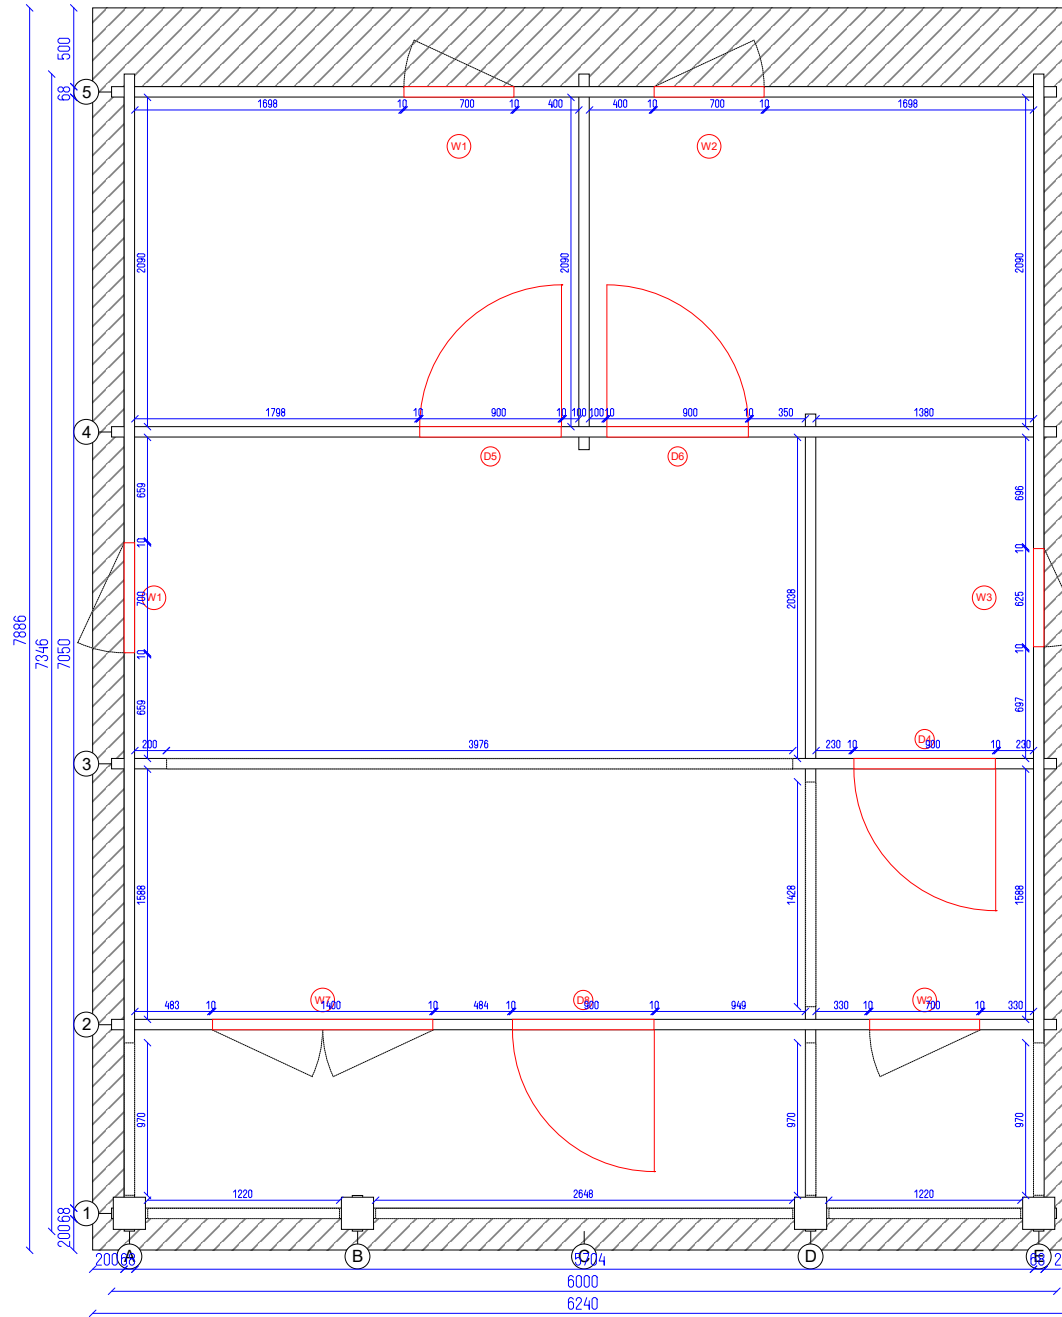

Chatel 68

Ground plan


Tikr. ---

Dare ---

2

13

SHEET OF

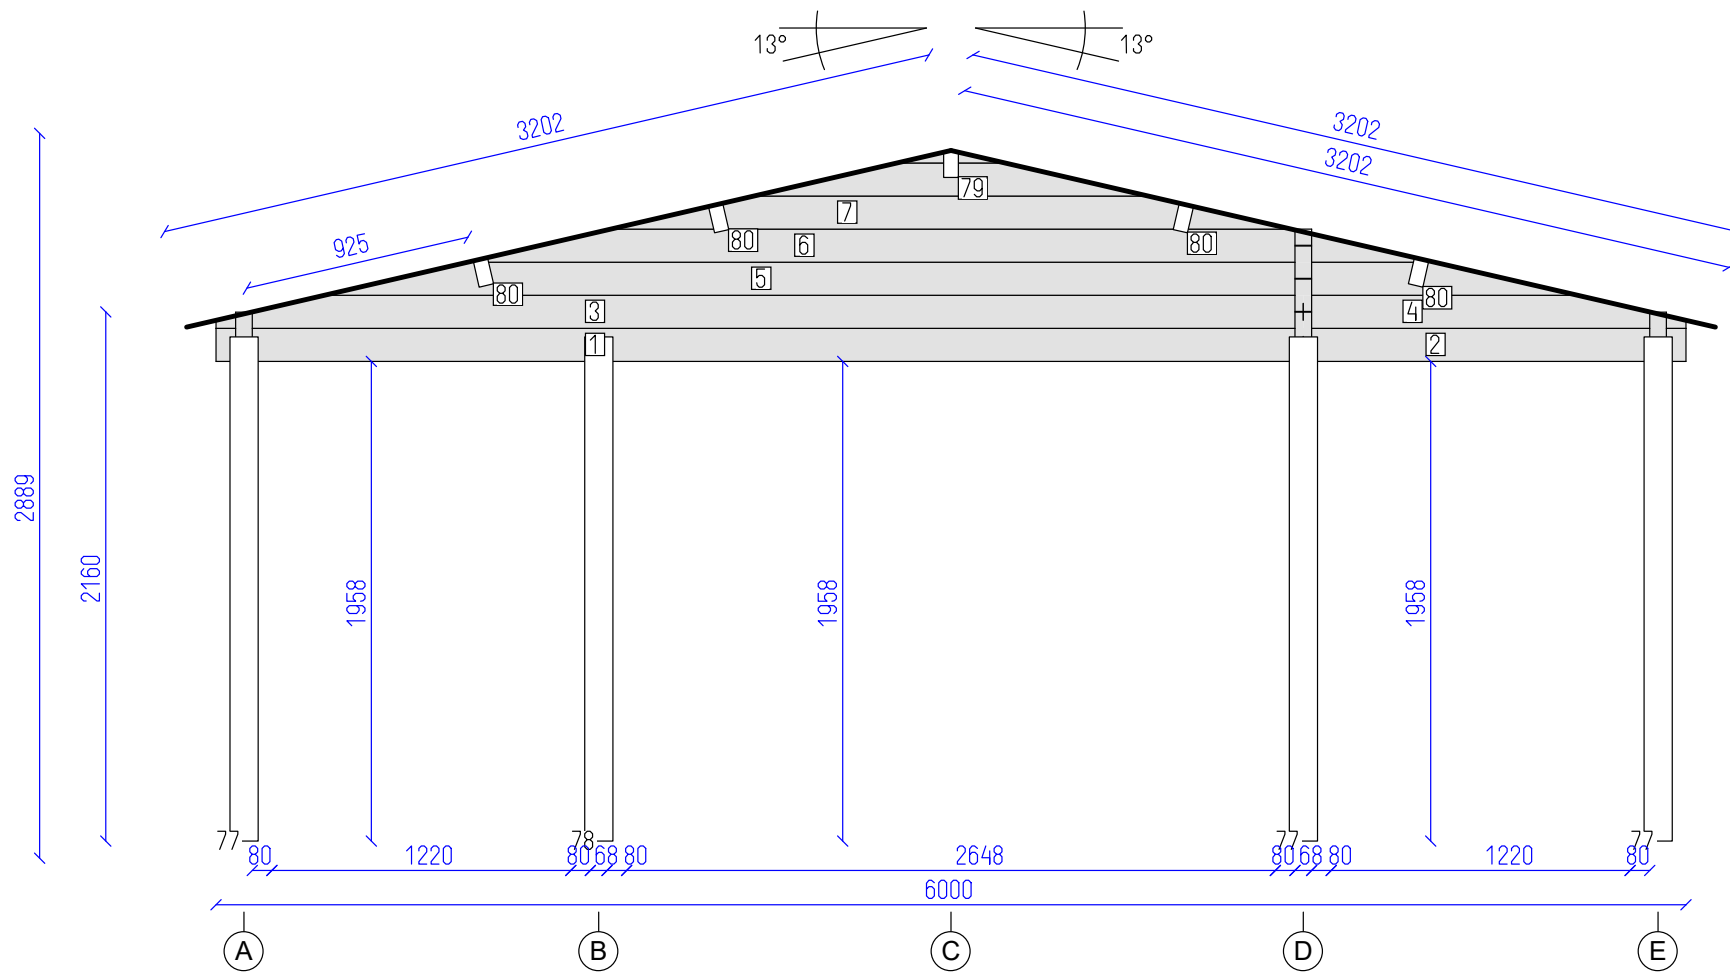


DETAILS

N	QTY
1	1
2	1
3	1
4	1
5	1
6	1
7	1
77	3
78	1
79	1
80	4

LIST OF ELEMENTS

- 1. Wall 135x68x4438
 - 2. Wall 135x68x1562
 - 3. Wall 135x68x4438
 - 4. Wall 135x68x1562
 - 5. Wall 135x68x5114
 - 6. Wall 135x68x3946
 - 7. Wall 135x68x2776
 - 77. Post 115x115x2058
 - 78. Post 115x115x2058
 - 79. Roof beam 140x70x3354
 - 80. Roof beam 140x70x3354
- Total 6.51 m²

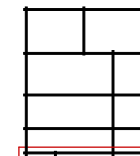

Chatel 68



Wall 1

Tikr. ---


Dare ---

3

13

SHEET

OF

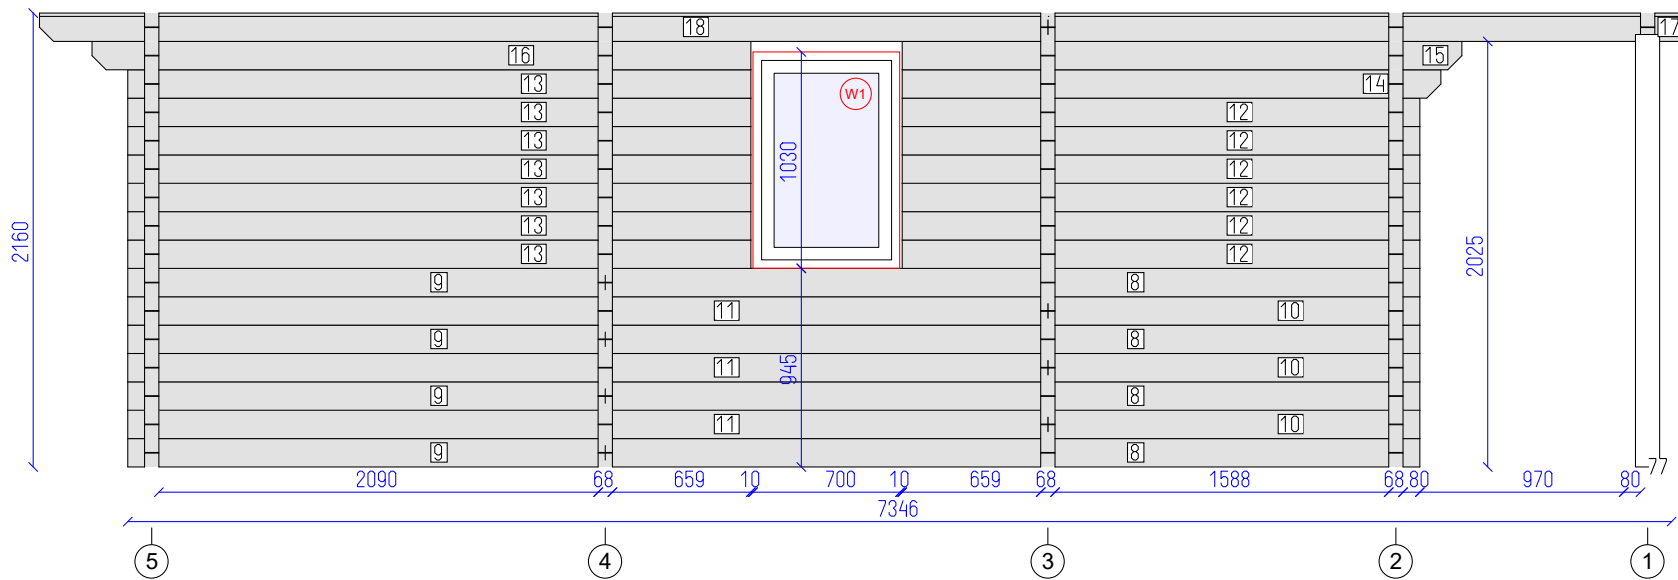


DETAILS

N	QTY
8	4
9	4
10	3
11	3
12	6
13	7
14	1
15	1
16	1
17	1
18	1
77	1

LIST OF ELEMENTS

- 8. Wall 135x68x3876
- 9. Wall 135x68x2272
- 10. Wall 135x68x1770
- 11. Wall 135x68x4378
- 12. Wall 135x68x2463
- 13. Wall 135x68x2965
- 14. Wall 135x68x2563
- 15. Wall 135x68x2663
- 16. Wall 135x68x3135
- 17. Wall 135x68x3088
- 18. Wall 135x68x4798
- 77. Post 115x115x2058

Total 13.04 m²

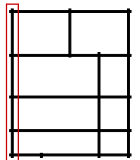

Chatel 68

Wall A




Tikr. ---

Dare ---

4

13

SHEET OF

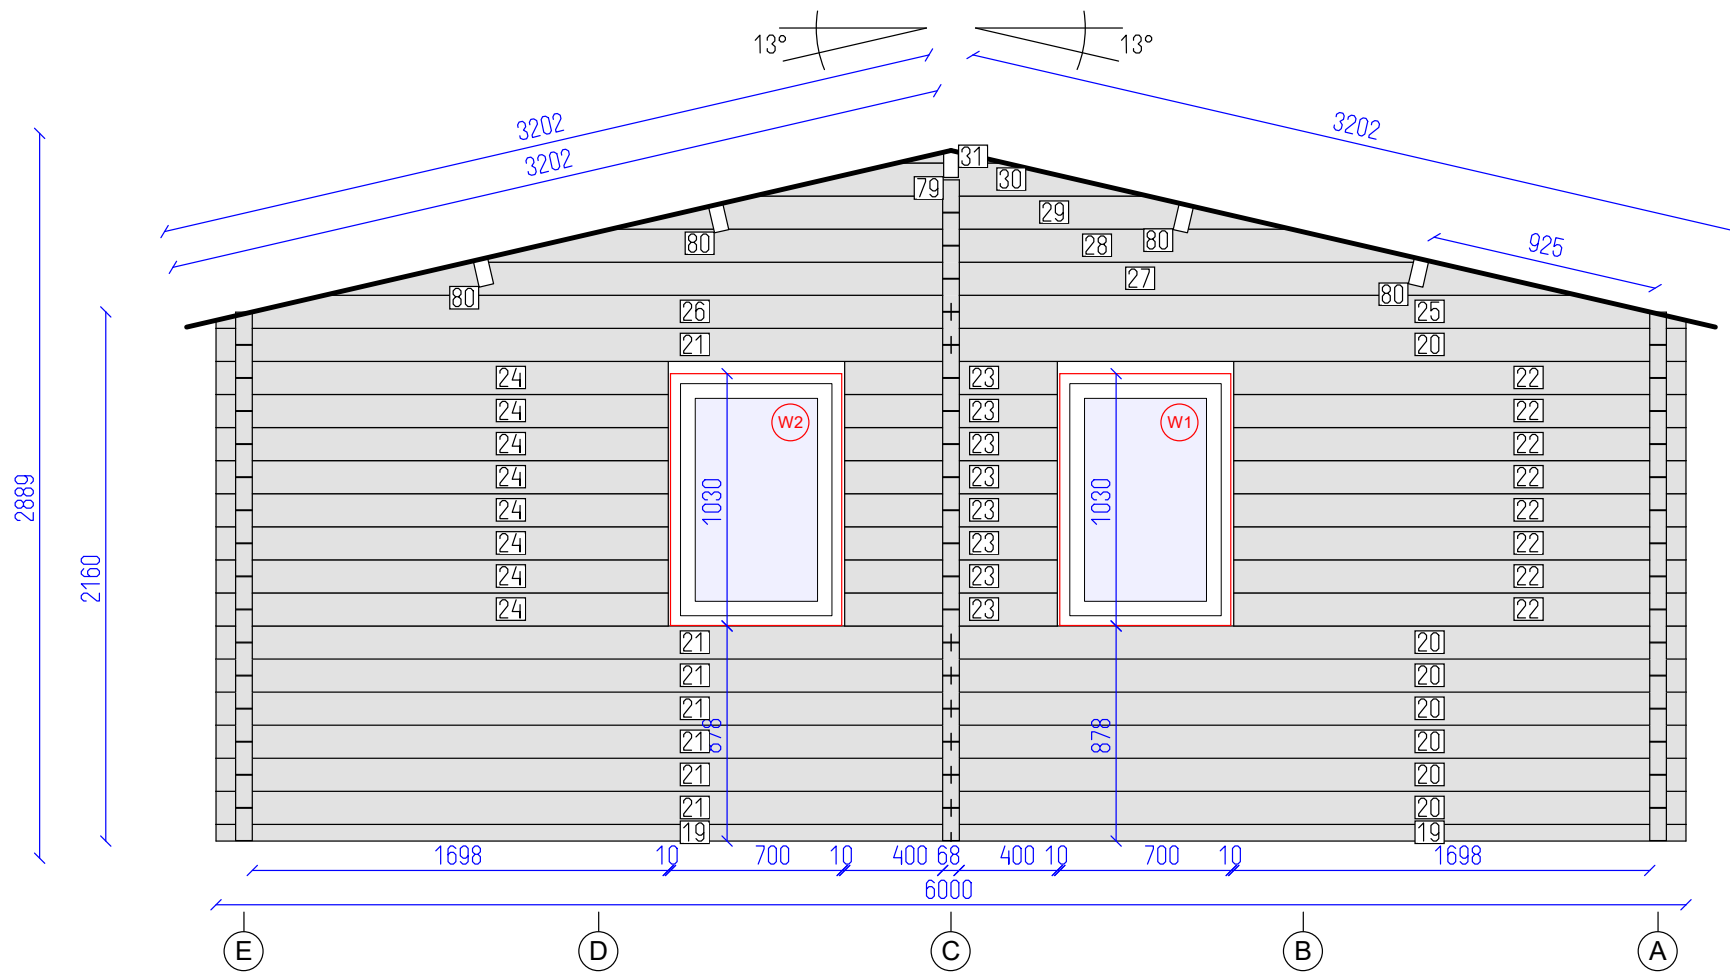


DETAILS

N	QTY
19	2
20	7
21	7
22	8
23	8
24	8
25	1
26	1
27	1
28	1
29	1
30	1
31	1
79	1
80	4

LIST OF ELEMENTS

19. Wall 68x68x3000
 20. Wall 135x68x3000
 21. Wall 135x68x3000
 22. Wall 135x68x1846
 23. Wall 135x68x868
 24. Wall 135x68x1846
 25. Wall 135x68x3000
 26. Wall 135x68x3000
 27. Wall 135x68x5114
 28. Wall 135x68x3946
 29. Wall 135x68x2776
 30. Wall 135x68x1608
 31. Wall 51x68x440
 79. Roof beam 140x70x3354
 80. Roof beam 140x70x3354
- Total 16.00 m²

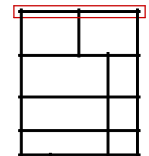

Chatel 68


Wall 5

Tikr. ---

Dare ---

5 OF 13 SHEET




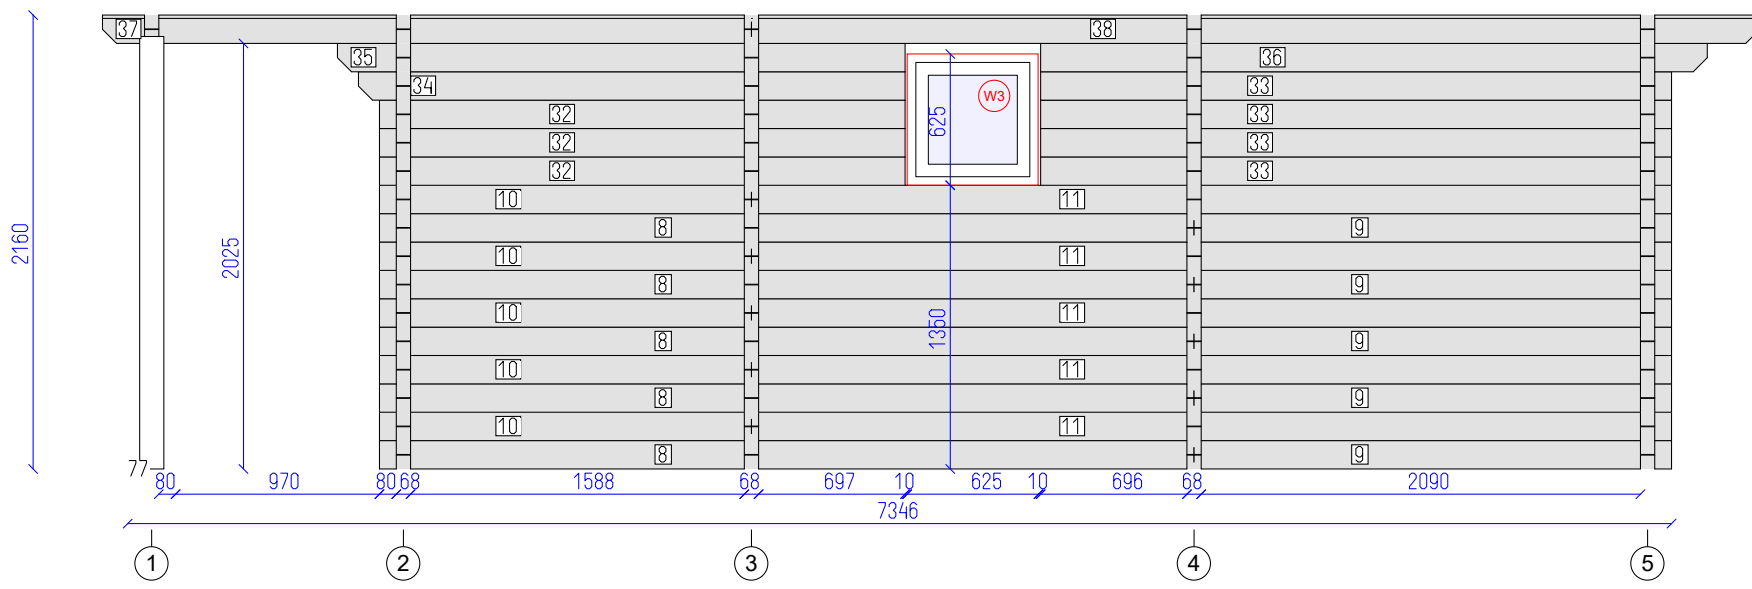

DETAILS

N	QTY
8	5
9	5
10	5
11	5
32	3
33	4
34	1
35	1
36	1
37	1
38	1
77	1

- LIST OF ELEMENTS
- 8. Wall 135x68x3876
 - 9. Wall 135x68x2272
 - 10. Wall 135x68x1770
 - 11. Wall 135x68x4378
 - 32. Wall 135x68x2501
 - 33. Wall 135x68x3002
 - 34. Wall 135x68x2601
 - 35. Wall 135x68x2701
 - 36. Wall 135x68x3172
 - 37. Wall 135x68x3088
 - 38. Wall 135x68x4798
 - 77. Post 115x115x2058
- Total 13.38 m²

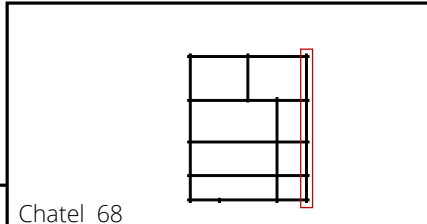



Chatel 68

DETAILS

N	QTY
39	1
40	2
41	12
42	12
43	14
44	1
45	1
46	1
47	1
1	1
2	1
3	1
4	1
5	1
6	1
7	1
79	1
80	4

LIST OF ELEMENTS


- 39. Wall 68x68x348
 - 40. Wall 68x68x378
 - 41. Wall 135x68x348
 - 42. Wall 135x68x378
 - 43. Wall 135x68x378
 - 44. Wall 135x68x448
 - 45. Wall 135x68x478
 - 46. Wall 135x68x548
 - 47. Wall 135x68x578
 - 1. Wall 135x68x4438
 - 2. Wall 135x68x1562
 - 3. Wall 135x68x4438
 - 4. Wall 135x68x1562
 - 5. Wall 135x68x5114
 - 6. Wall 135x68x3946
 - 7. Wall 135x68x2776
 - 79. Roof beam 140x70x3354
 - 80. Roof beam 140x70x3354
- Total 7.81 m²

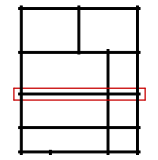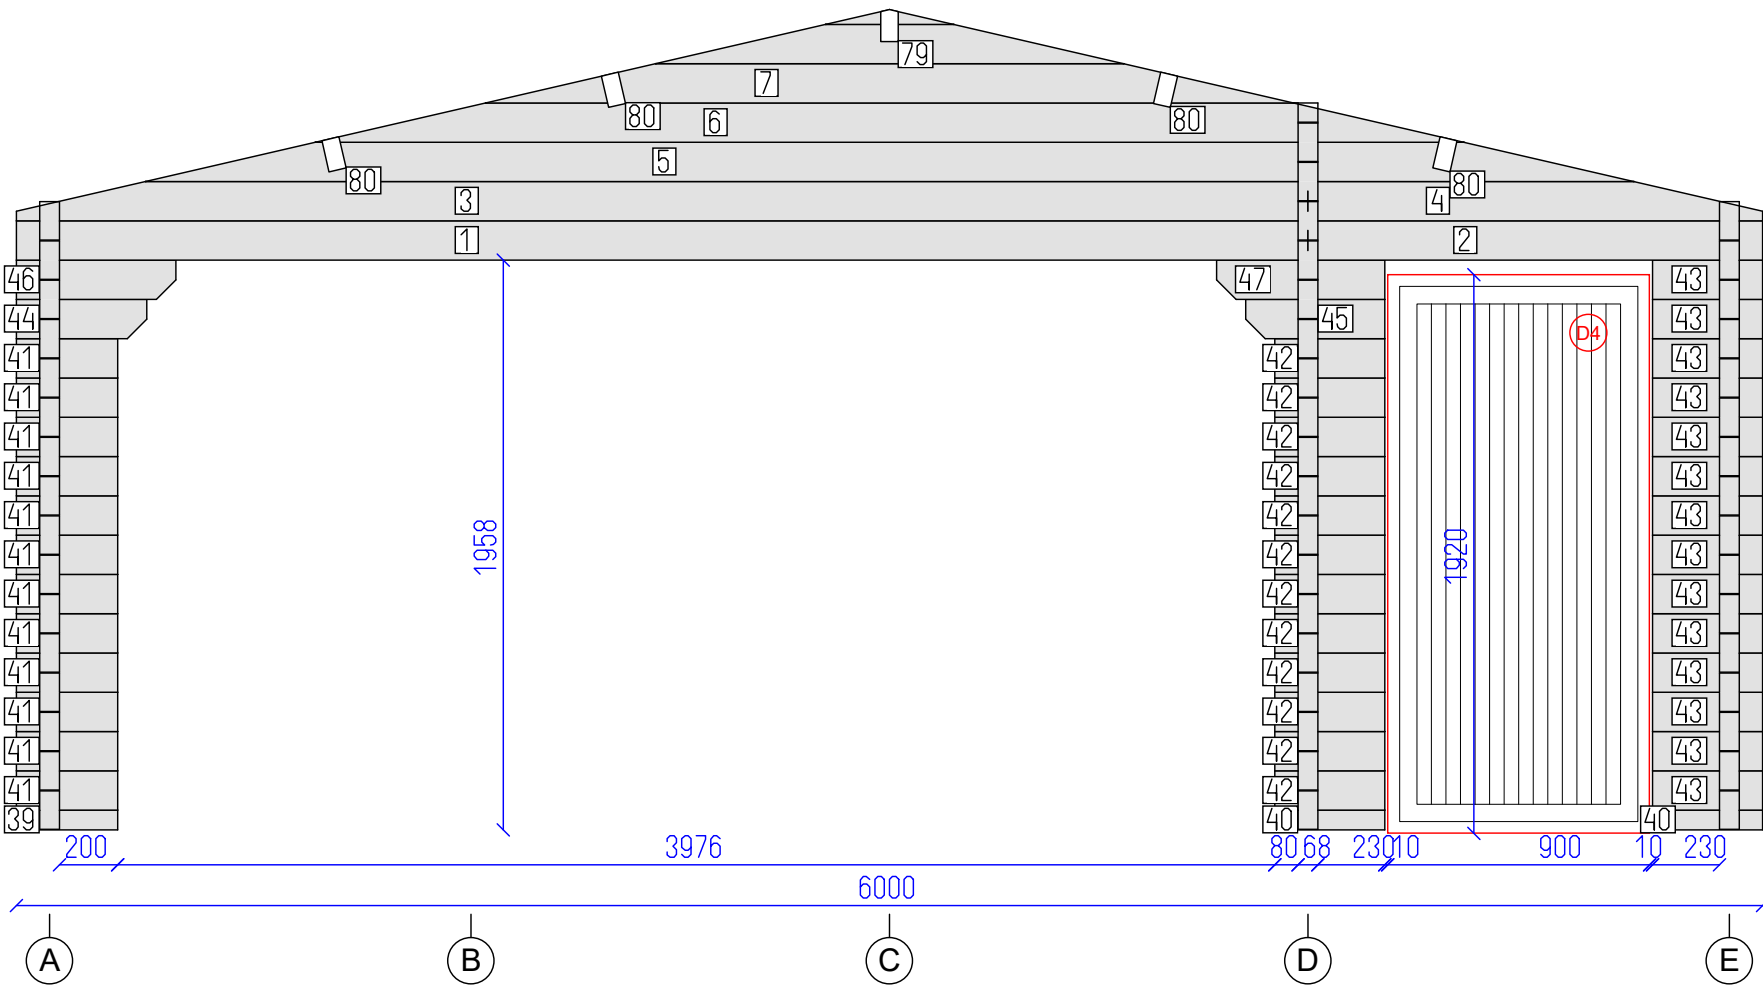

Chatel 68

Wall 3

Tikr.	Dare	7	13
---	---	SHEET	OF

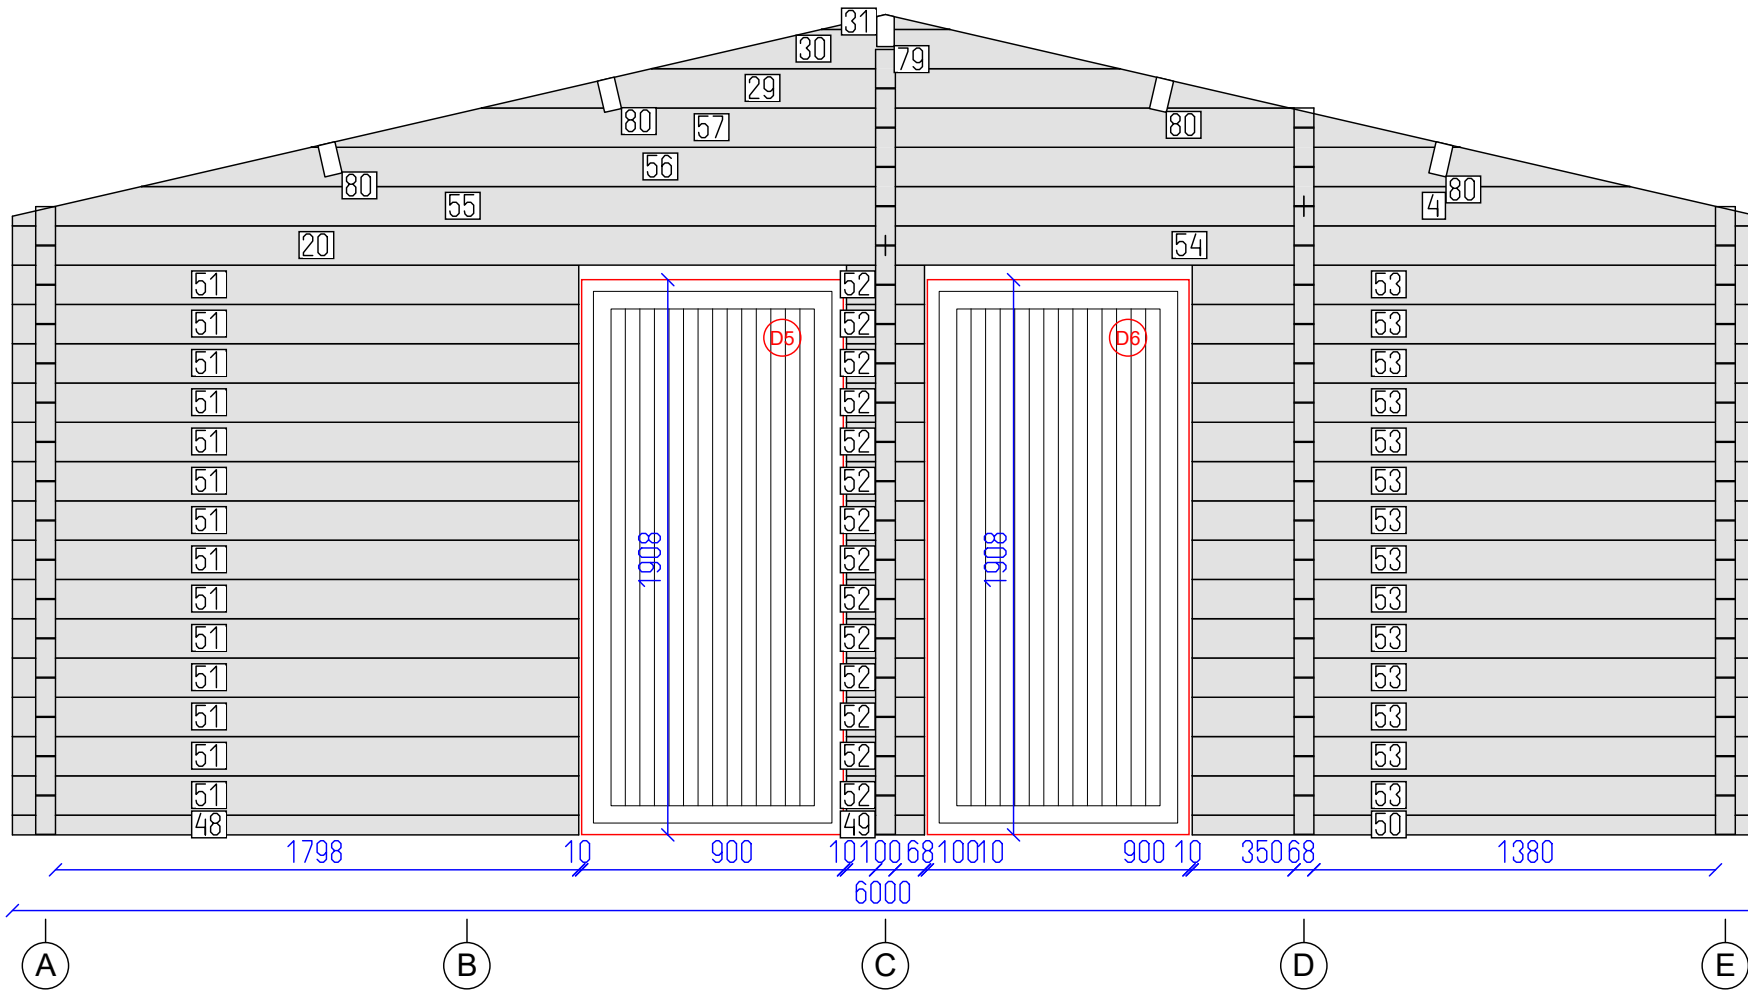


DETAILS

N	QTY
48	1
49	1
50	1
51	14
52	14
53	14
20	1
54	1
55	1
4	1
56	1
57	1
29	1
30	1
31	1
79	1
80	4

LIST OF ELEMENTS


- 48. Wall 68x68x1946
 - 49. Wall 68x68x268
 - 50. Wall 68x68x1946
 - 51. Wall 135x68x1946
 - 52. Wall 135x68x268
 - 53. Wall 135x68x1946
 - 20. Wall 135x68x3000
 - 54. Wall 135x68x3000
 - 55. Wall 135x68x4438
 - 4. Wall 135x68x1562
 - 56. Wall 135x68x5114
 - 57. Wall 135x68x3946
 - 29. Wall 135x68x2776
 - 30. Wall 135x68x1608
 - 31. Wall 51x68x440
 - 79. Roof beam 140x70x3354
 - 80. Roof beam 140x70x3354
- Total 13.95 m²

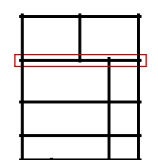

Chatel 68

Wall 4	Tikr. ---	Dare ---	8	13
			SHEET	OF



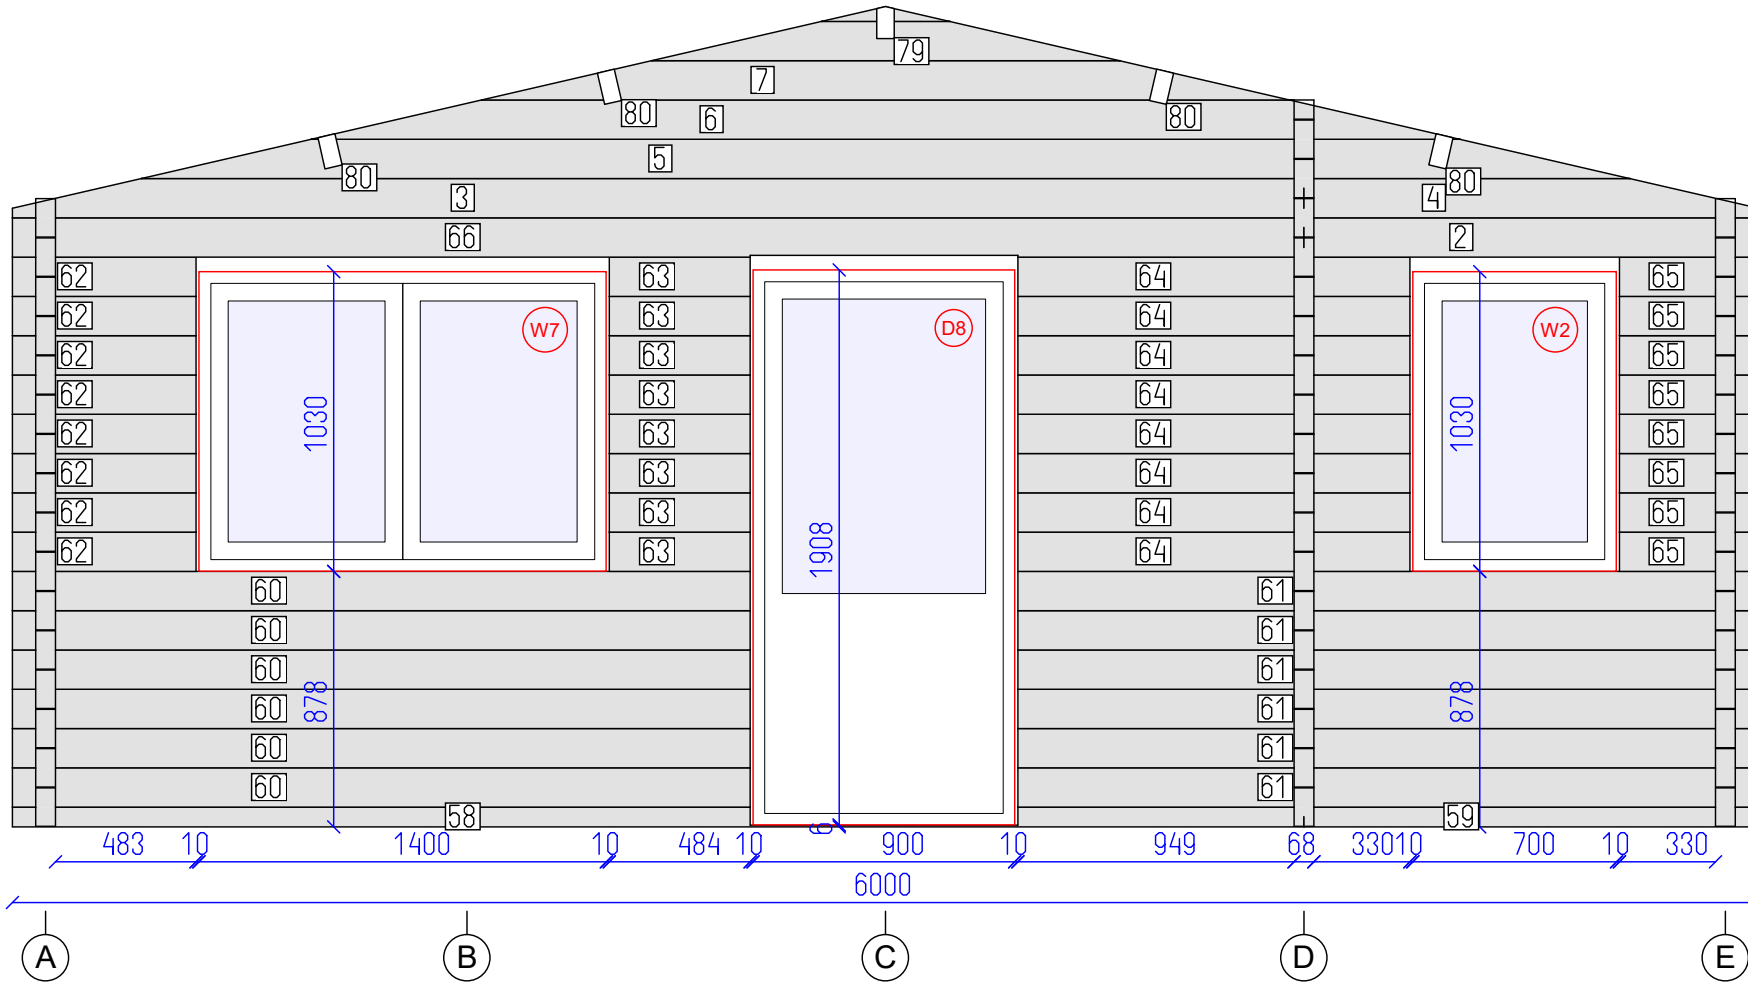


DETAILS

N	QTY
58	1
59	1
60	6
61	6
62	8
63	8
64	8
65	8
66	1
2	1
3	1
4	1
5	1
6	1
7	1
79	1
80	4

LIST OF ELEMENTS



- 58. Wall 68x68x4438
 - 59. Wall 68x68x1562
 - 60. Wall 135x68x2535
 - 61. Wall 135x68x2545
 - 62. Wall 135x68x631
 - 63. Wall 135x68x484
 - 64. Wall 135x68x1347
 - 65. Wall 135x68x478
 - 66. Wall 135x68x4438
 - 2. Wall 135x68x1562
 - 3. Wall 135x68x4438
 - 4. Wall 135x68x1562
 - 5. Wall 135x68x5114
 - 6. Wall 135x68x3946
 - 7. Wall 135x68x2776
 - 79. Roof beam 140x70x3354
 - 80. Roof beam 140x70x3354
- Total 13.26 m²

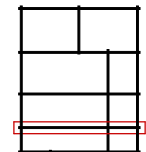

Chatel 68

Wall 2

Tikr.	Dare	9	13
---	---	OF	OF

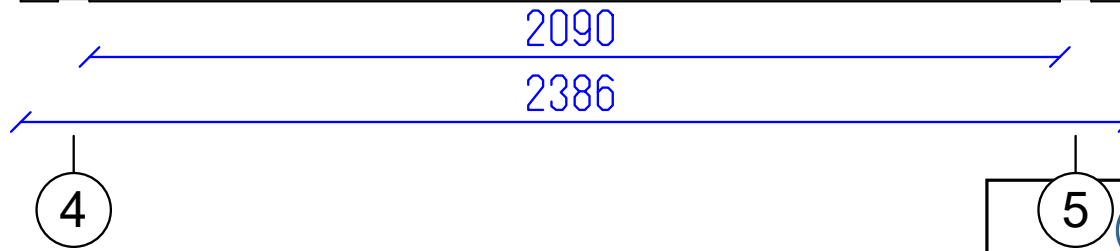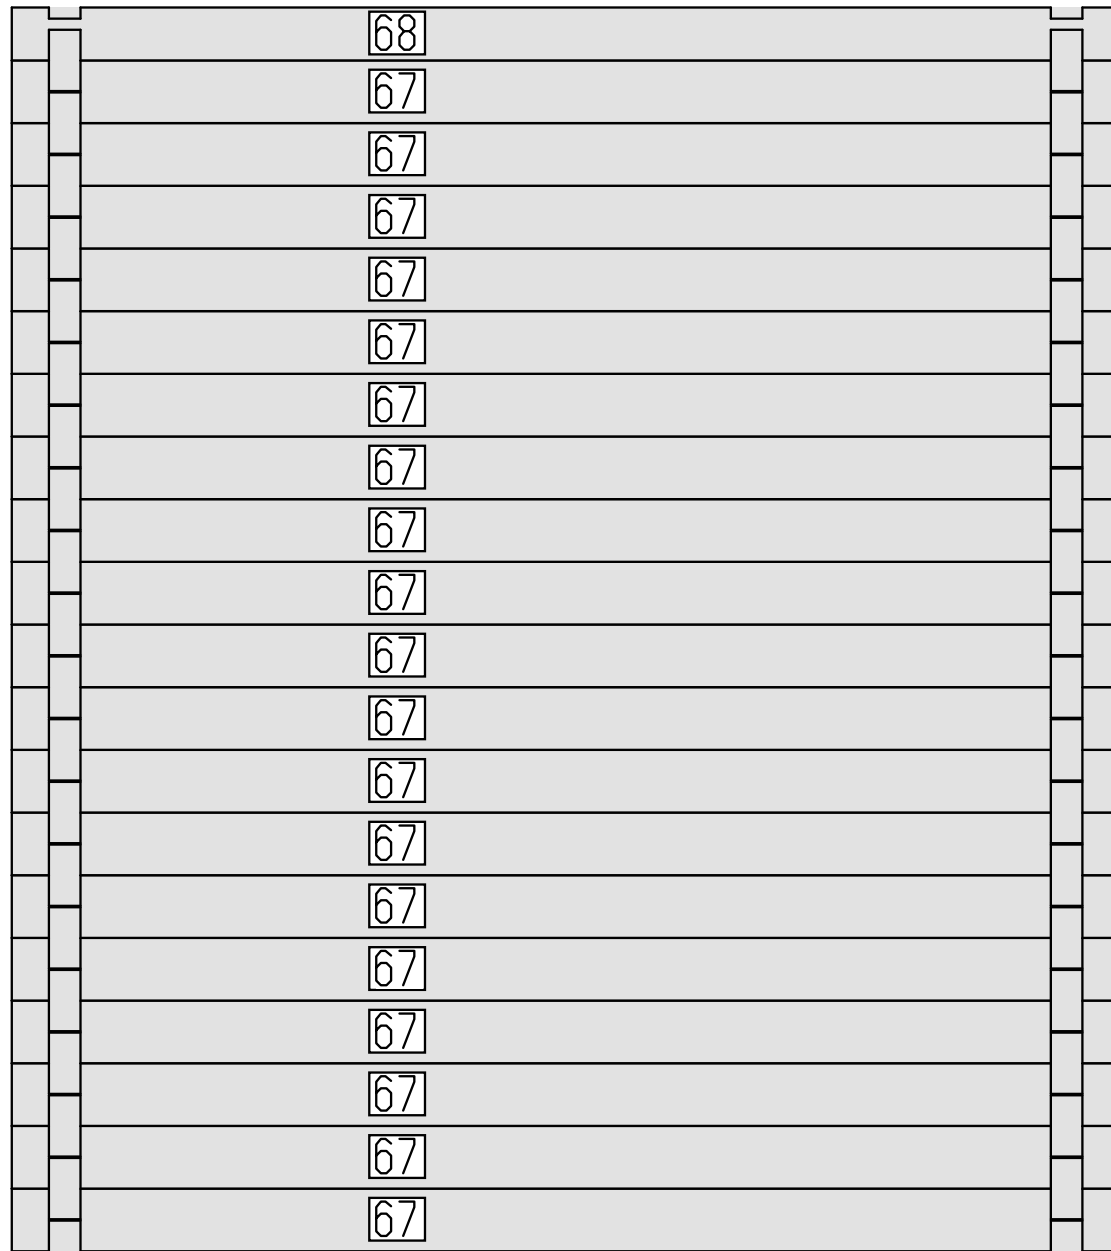


DETAILS

N	QTY
67	19
68	1

LIST OF ELEMENTS

67. Wall 135x68x2386
 68. Wall 114x68x2386
 Total 6.39 m²

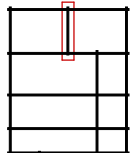

Chatel 68

Wall C





DETAILS

N	QTY
69	13
70	13
71	1
72	1
73	1
74	1
75	3
76	1
77	1

LIST OF ELEMENTS

- 69. Wall 135x68x228
 - 70. Wall 135x68x2334
 - 71. Wall 135x68x428
 - 72. Wall 135x68x2434
 - 73. Wall 135x68x628
 - 74. Wall 135x68x2534
 - 75. Wall 135x68x5188
 - 76. Wall 64x68x5188
 - 77. Post 115x115x2058
- Total 7.98 m²

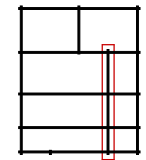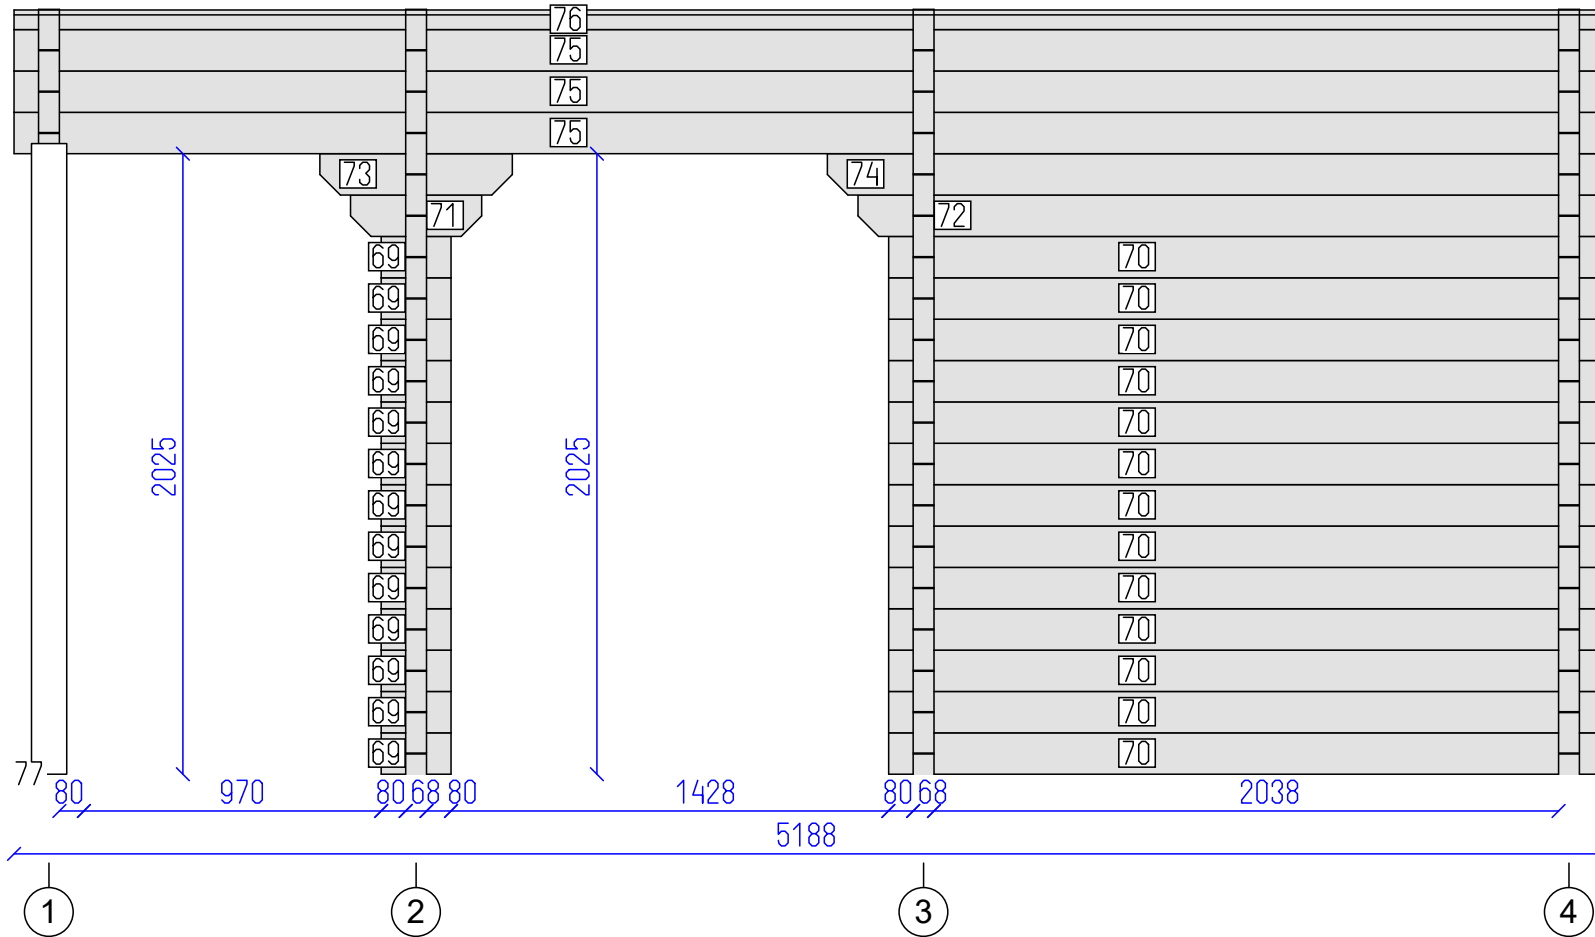

Chatel 68

Wall D


Tikr. ---

Dare ---

11 OF


13 SHEET



 

78

228

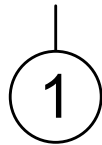


DETAILS

N	QTY
78	1

LIST OF ELEMENTS

78. Post 115x115x2058
Total 0.24 m²

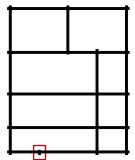

Chatel 68




Wall B

Tikr.

Dare

12
SHEET

13
OF

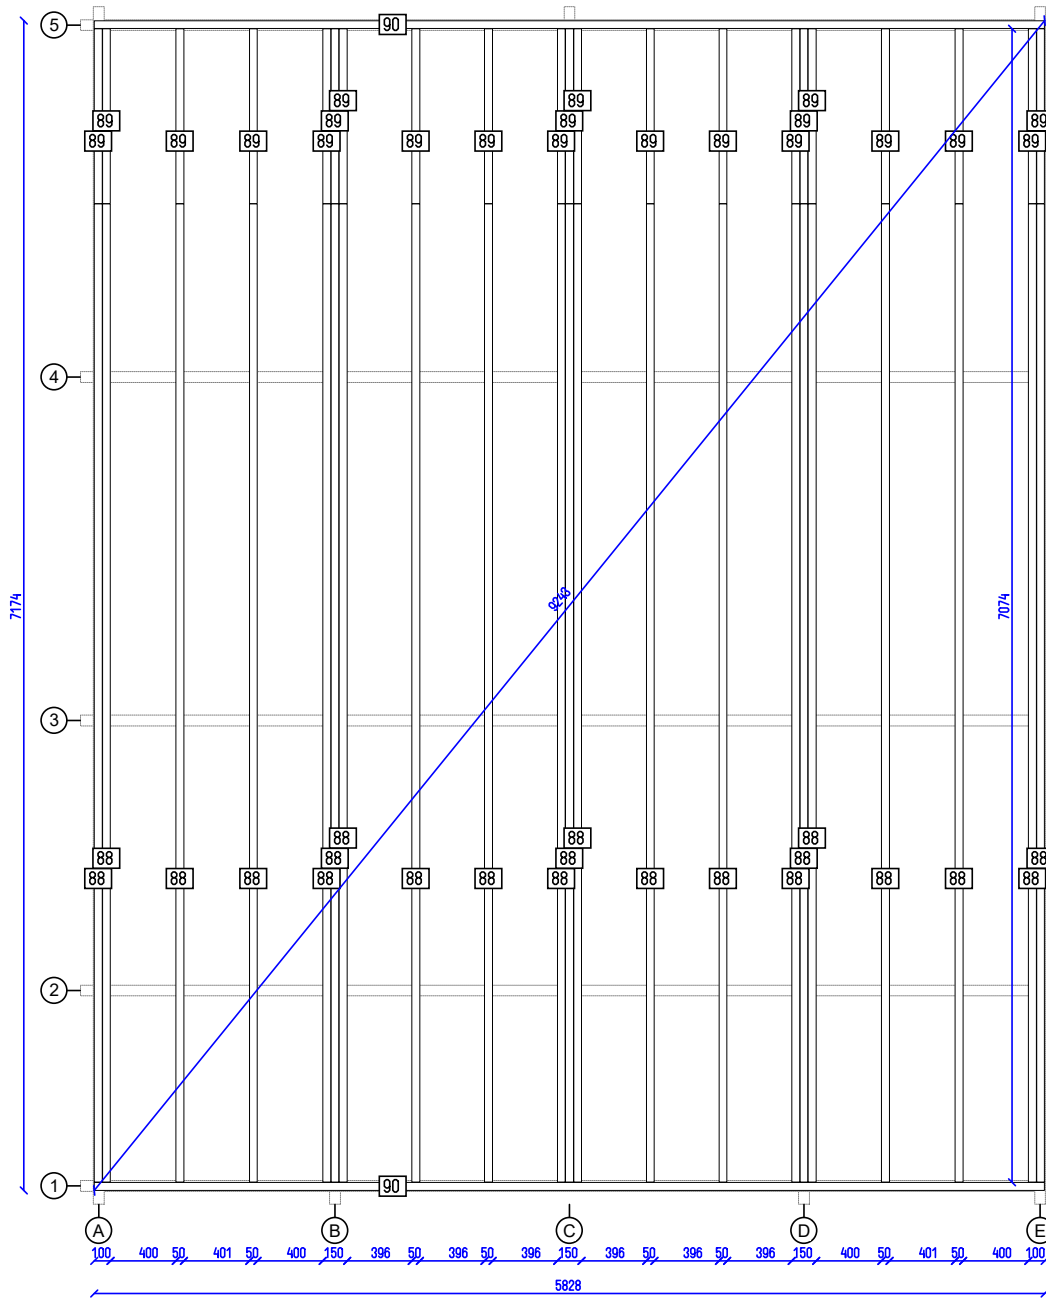

Chatel 68

Flr. bearers pl.

Tikr. ---

Dare ---

13 OF SHEET

13