


Morzine 68

Tikr. ---	Dare AND	1 SHEET	10 OF
--------------	-------------	------------	----------

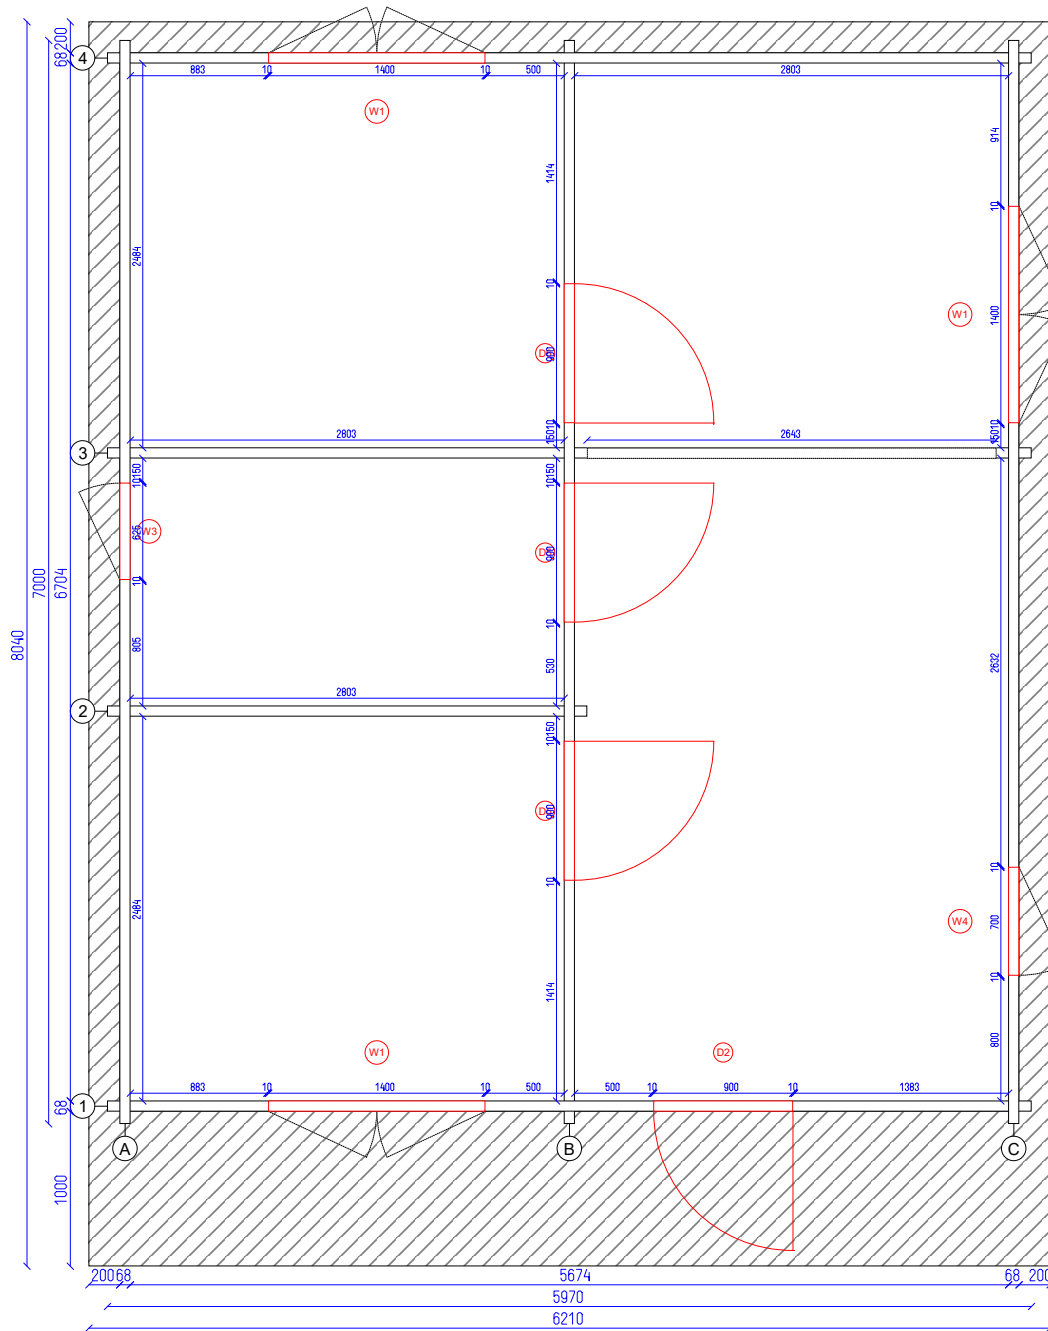

Morzine 68


Ground plan

Tikr.

Dare
AND

2
SHEET

10
OF

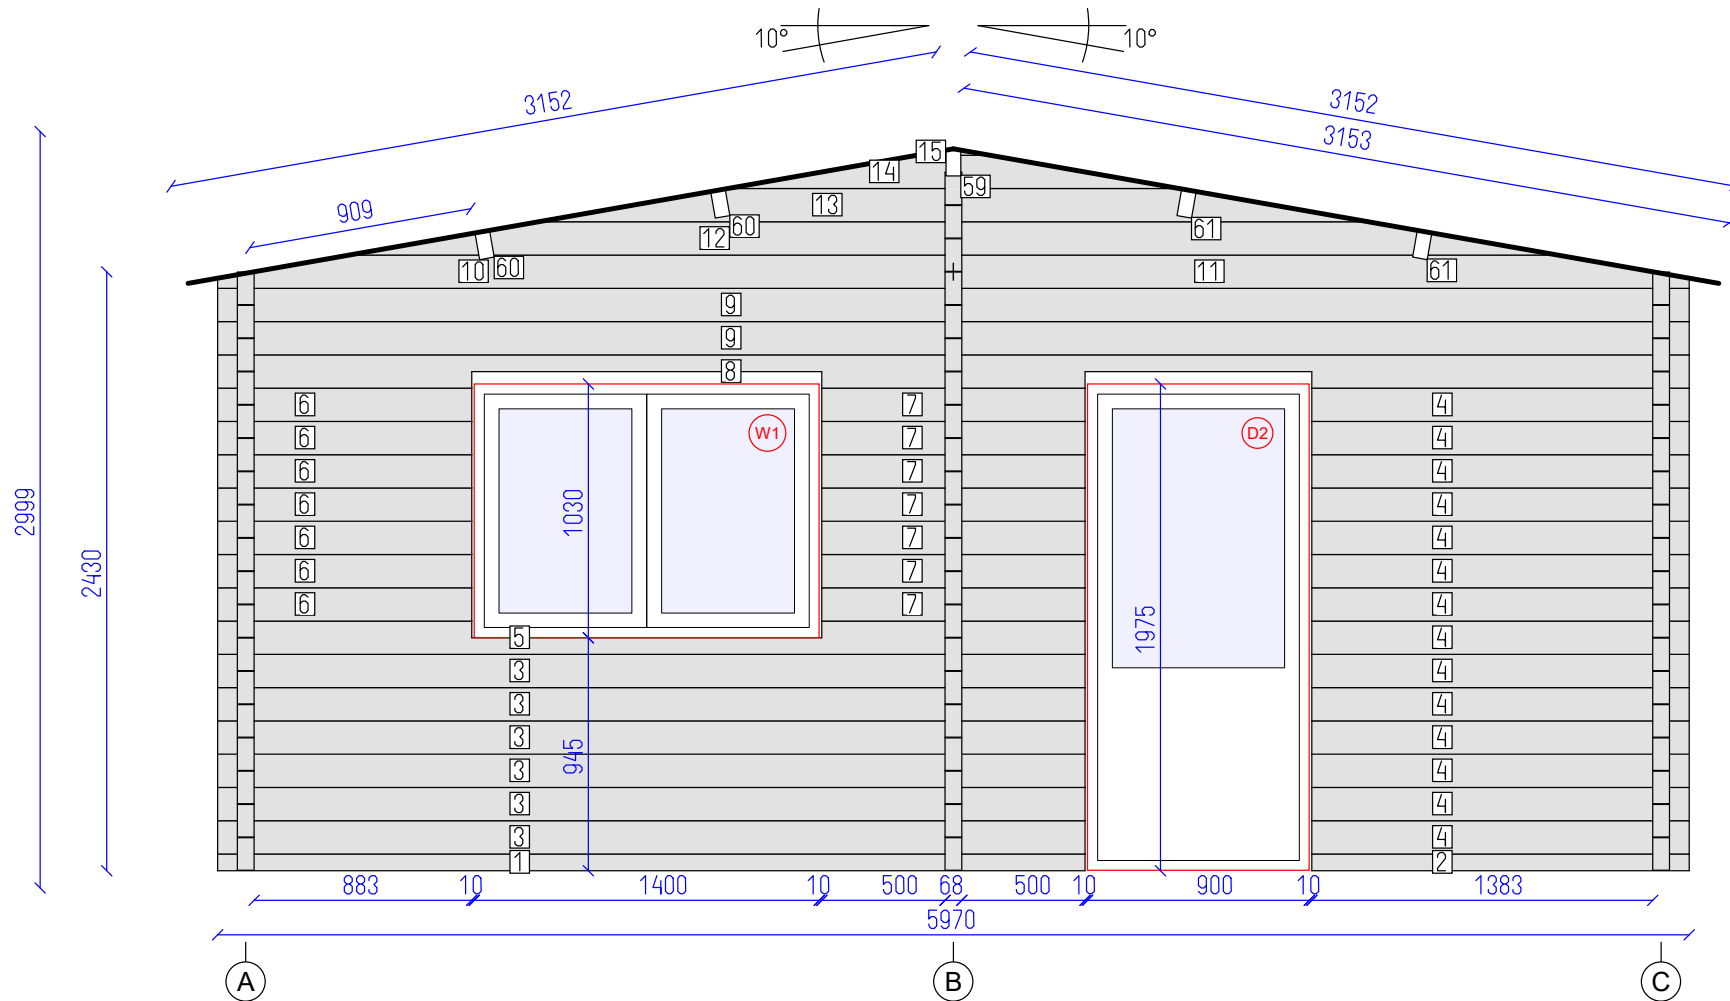


DETAILS

N	QTY
1	1
2	1
3	6
4	14
5	1
6	7
7	7
8	1
9	2
10	1
11	1
12	1
13	1
14	1
15	1
59	1
60	2
61	2

LIST OF ELEMENTS

- Wall 68x68x3519
 - Wall 68x68x1531
 - Wall 135x68x3519
 - Wall 135x68x1531
 - Wall 135x68x3519
 - Wall 135x68x1031
 - Wall 135x68x1068
 - Wall 135x68x5970
 - Wall 135x68x5970
 - Wall 135x68x2985
 - Wall 135x68x2985
 - Wall 135x68x4904
 - Wall 135x68x3370
 - Wall 135x68x1835
 - Wall 26x68x300
 - Roof beam 140x70x3852
 - Roof beam 140x70x3852
 - Roof beam 140x70x5520
- Total 16.31 m²

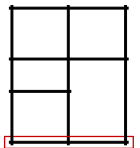

Morzine 68



Wall 1


Tikr. ---

Dare AND

3

10


SHEET OF

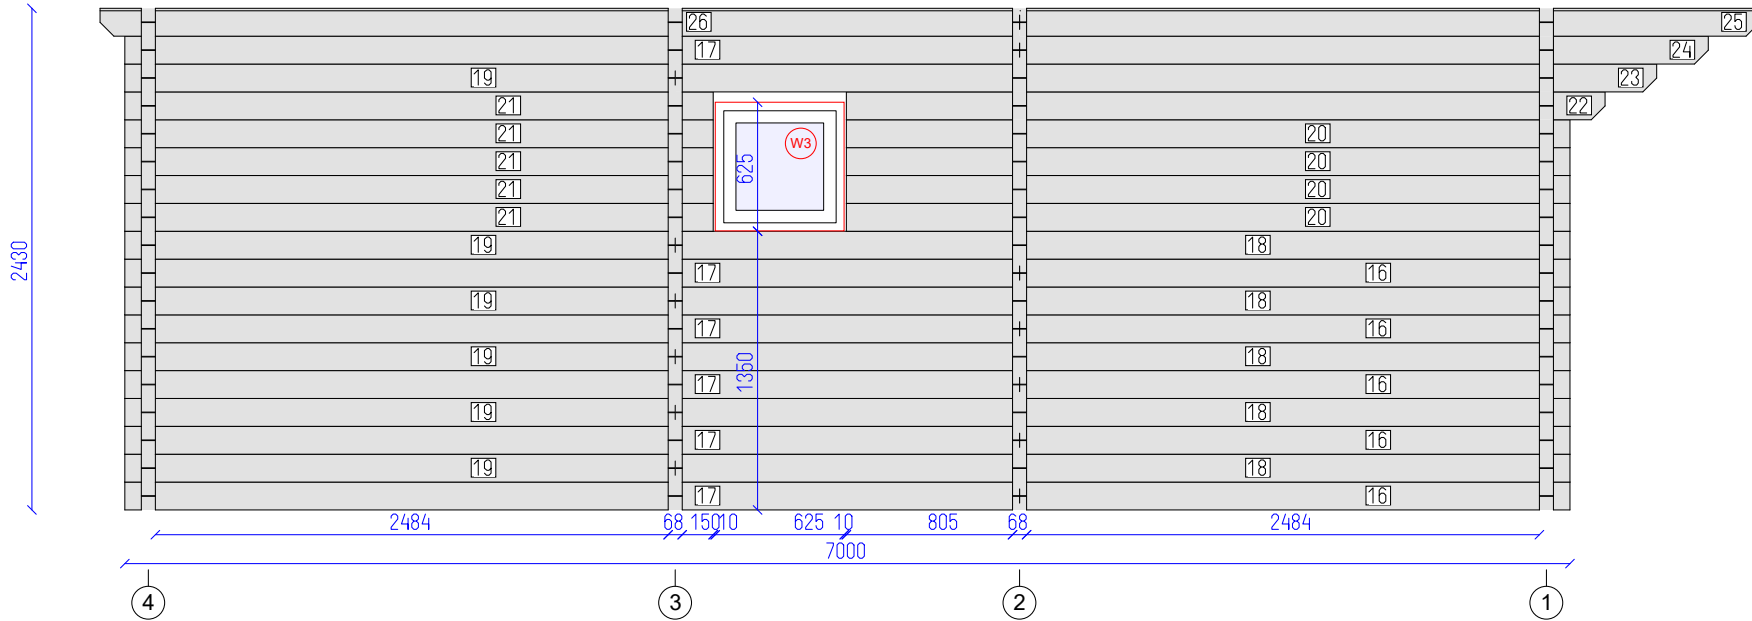


DETAILS

N	QTY
16	5
17	6
18	5
19	6
20	4
21	5
22	1
23	1
24	1
25	1
26	1

- LIST OF ELEMENTS
- 16. Wall 135x68x2666
 - 17. Wall 135x68x4334
 - 18. Wall 135x68x4334
 - 19. Wall 135x68x2666
 - 20. Wall 135x68x3505
 - 21. Wall 135x68x2850
 - 22. Wall 135x68x3675
 - 23. Wall 135x68x4754
 - 24. Wall 135x68x3336
 - 25. Wall 135x68x3586
 - 26. Wall 135x68x4454
- Total 16.89 m²

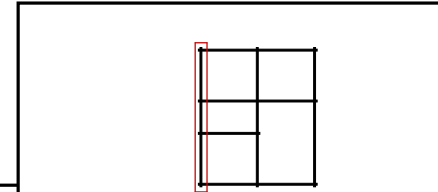

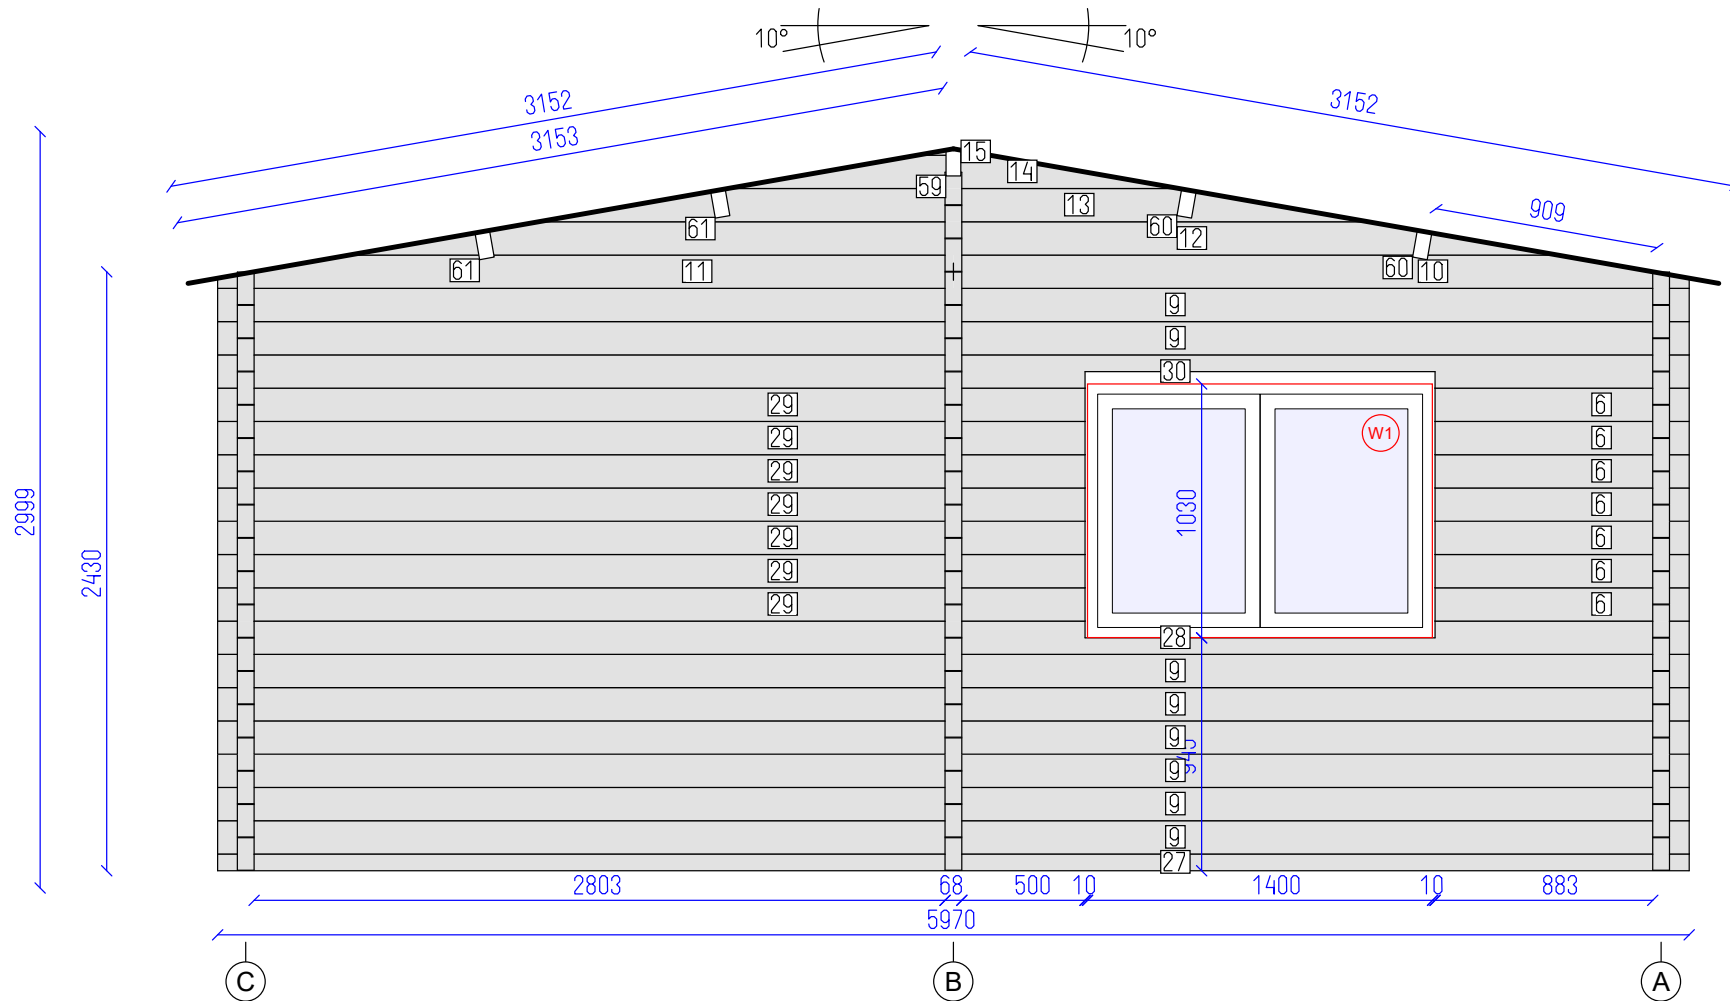


DETAILS

N	QTY
27	1
9	8
28	1
6	7
29	7
30	1
10	1
11	1
12	1
13	1
14	1
15	1
59	1
60	2
61	2

LIST OF ELEMENTS

- 27. Wall 68x68x5970
 - 9. Wall 135x68x5970
 - 28. Wall 135x68x5970
 - 6. Wall 135x68x1031
 - 29. Wall 135x68x3519
 - 30. Wall 135x68x5970
 - 10. Wall 135x68x2985
 - 11. Wall 135x68x2985
 - 12. Wall 135x68x4904
 - 13. Wall 135x68x3370
 - 14. Wall 135x68x1835
 - 15. Wall 26x68x300
 - 59. Roof beam 140x70x3852
 - 60. Roof beam 140x70x3852
 - 61. Roof beam 140x70x5520
- Total 18.11 m²

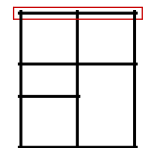

Morzine 68

Wall 4


Tikr.

Dare
AND

5
SHEET

10
OF




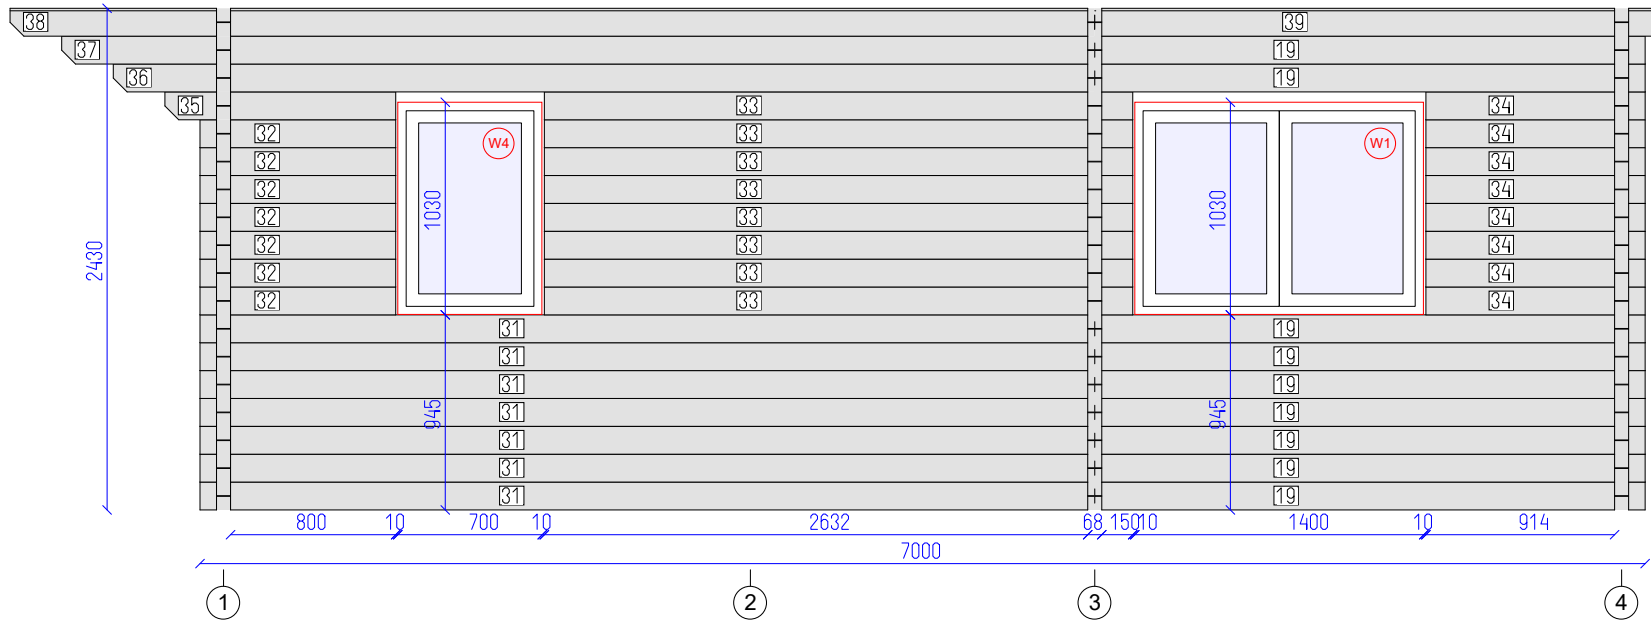

DETAILS

N	QTY
31	7
19	9
32	7
33	8
34	8
35	1
36	1
37	1
38	1
39	1

- LIST OF ELEMENTS
- 31. Wall 135x68x4334
 - 19. Wall 135x68x2666
 - 32. Wall 135x68x948
 - 33. Wall 135x68x2850
 - 34. Wall 135x68x1062
 - 35. Wall 135x68x1118
 - 36. Wall 135x68x4754
 - 37. Wall 135x68x5004
 - 38. Wall 135x68x5254
 - 39. Wall 135x68x2786
- Total 15.01 m²

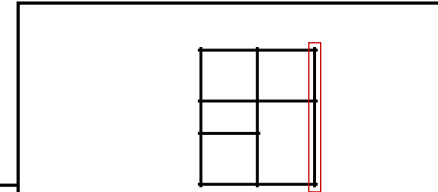



Morzine 68

DETAILS

N	QTY
40	15
41	15
42	15
43	15
16	3
17	3
18	2
19	2
44	1
45	1

LIST OF ELEMENTS

- 40. Wall 135x68x1562
 - 41. Wall 135x68x748
 - 42. Wall 135x68x368
 - 43. Wall 135x68x1562
 - 16. Wall 135x68x2666
 - 17. Wall 135x68x4334
 - 18. Wall 135x68x4334
 - 19. Wall 135x68x2666
 - 44. Wall 89x68x2666
 - 45. Wall 89x68x4334
- Total 13.93 m²

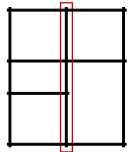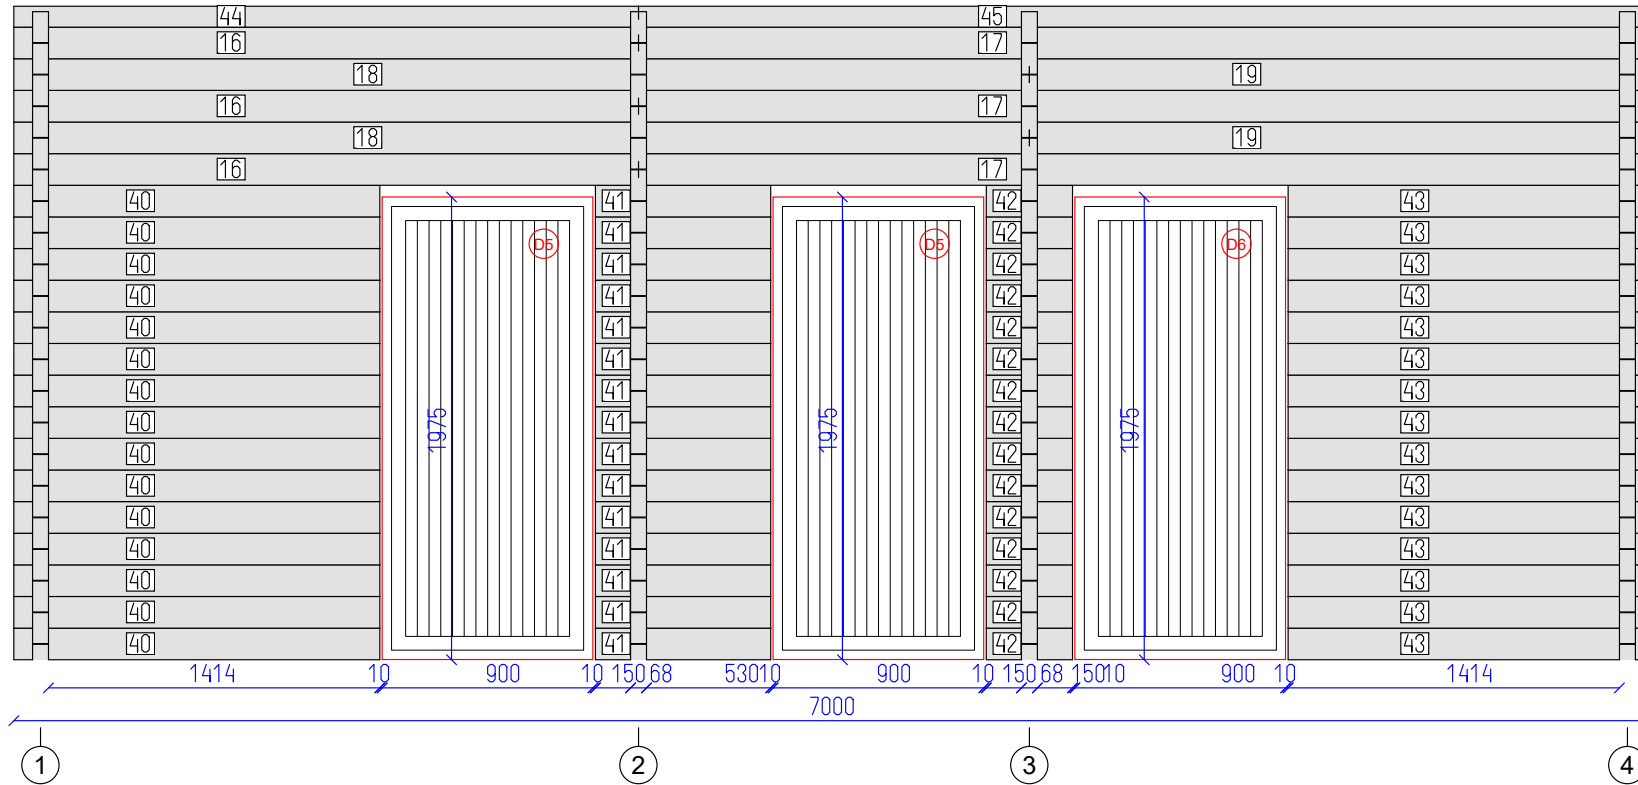

Morzine 68

Wall B


Tikr. ---

Dare AND

7

10

SHEET OF

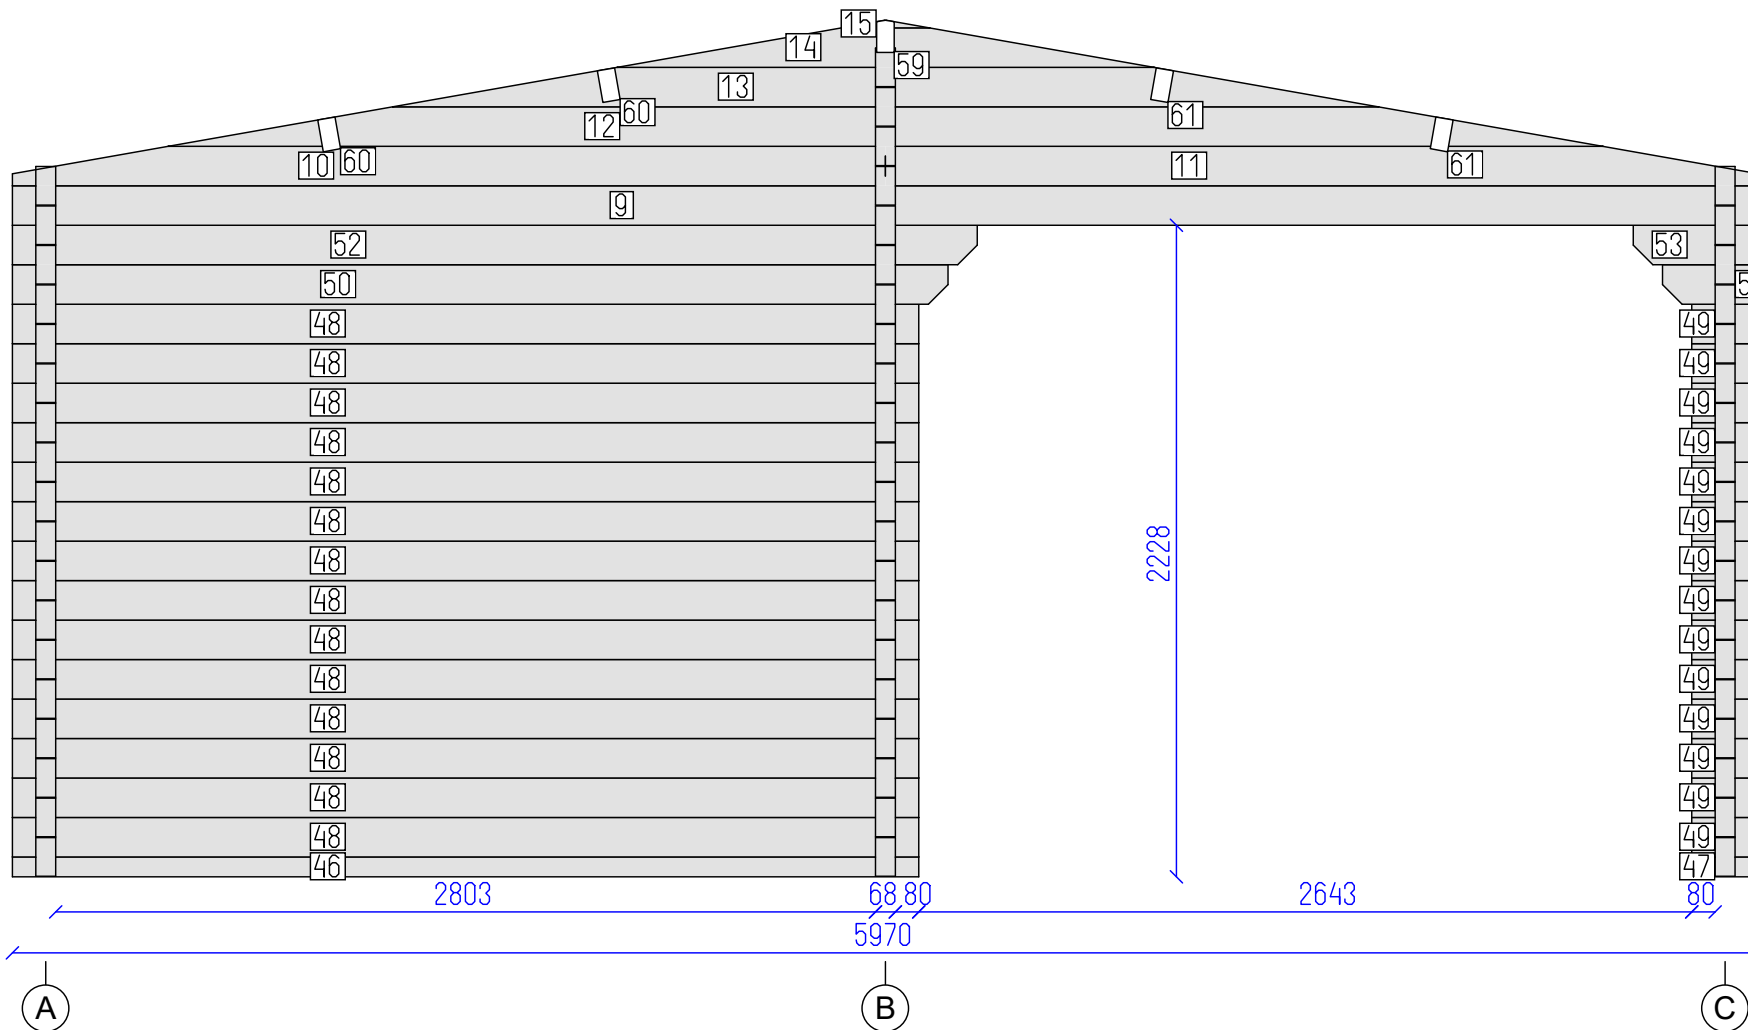


DETAILS

N	QTY
46	1
47	1
48	14
49	14
50	1
51	1
52	1
53	1
9	1
10	1
11	1
12	1
13	1
14	1
15	1
59	1
60	2
61	2



LIST OF ELEMENTS

- 46. Wall 68x68x3099
 - 47. Wall 68x68x228
 - 48. Wall 135x68x3099
 - 49. Wall 135x68x228
 - 50. Wall 135x68x3199
 - 51. Wall 135x68x328
 - 52. Wall 135x68x3299
 - 53. Wall 135x68x428
 - 9. Wall 135x68x5970
 - 10. Wall 135x68x2985
 - 11. Wall 135x68x2985
 - 12. Wall 135x68x4904
 - 13. Wall 135x68x3370
 - 14. Wall 135x68x1835
 - 15. Wall 26x68x300
 - 59. Roof beam 140x70x3852
 - 60. Roof beam 140x70x3852
 - 61. Roof beam 140x70x5520
- Total 13.64 m²

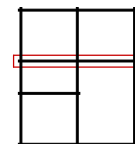

Morzine 68



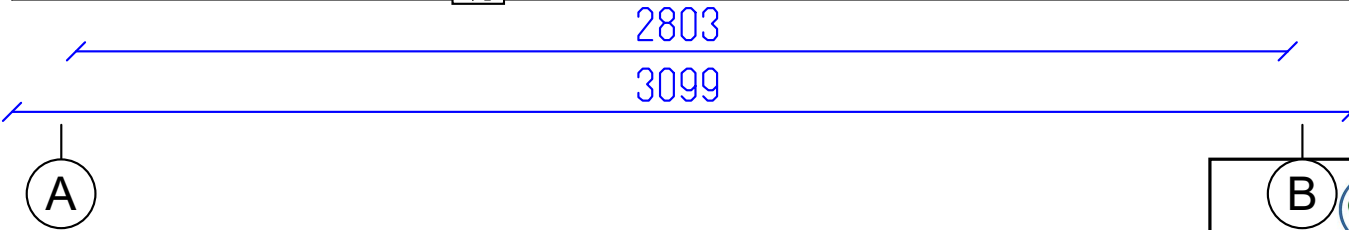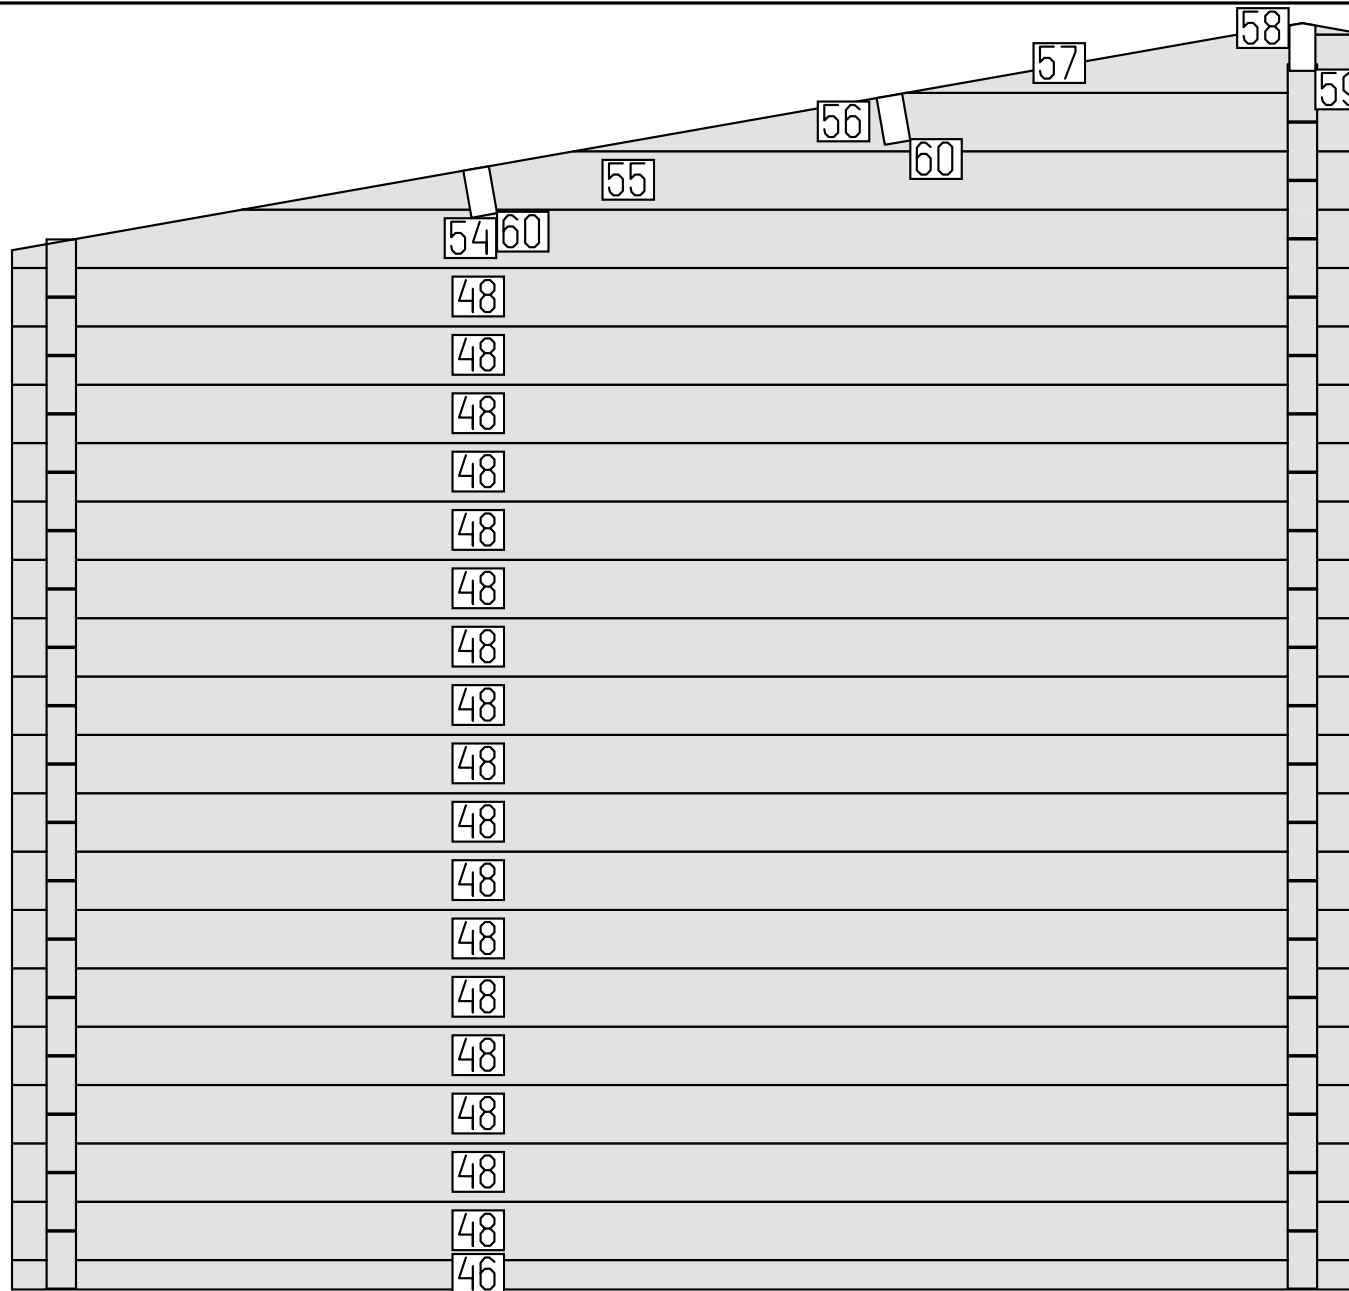


DETAILS

N	QTY
46	1
48	17
54	1
55	1
56	1
57	1
58	1
59	1
60	2

LIST OF ELEMENTS

- 46. Wall 68x68x3099
 - 48. Wall 135x68x3099
 - 54. Wall 135x68x3099
 - 55. Wall 135x68x2566
 - 56. Wall 135x68x1799
 - 57. Wall 135x68x1031
 - 58. Wall 26x68x264
 - 59. Roof beam 140x70x3852
 - 60. Roof beam 140x70x3852
- Total 10.09 m²

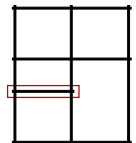

Morzine 68

Wall 2




Tikr. ---

Dare AND

9

10

SHEET OF

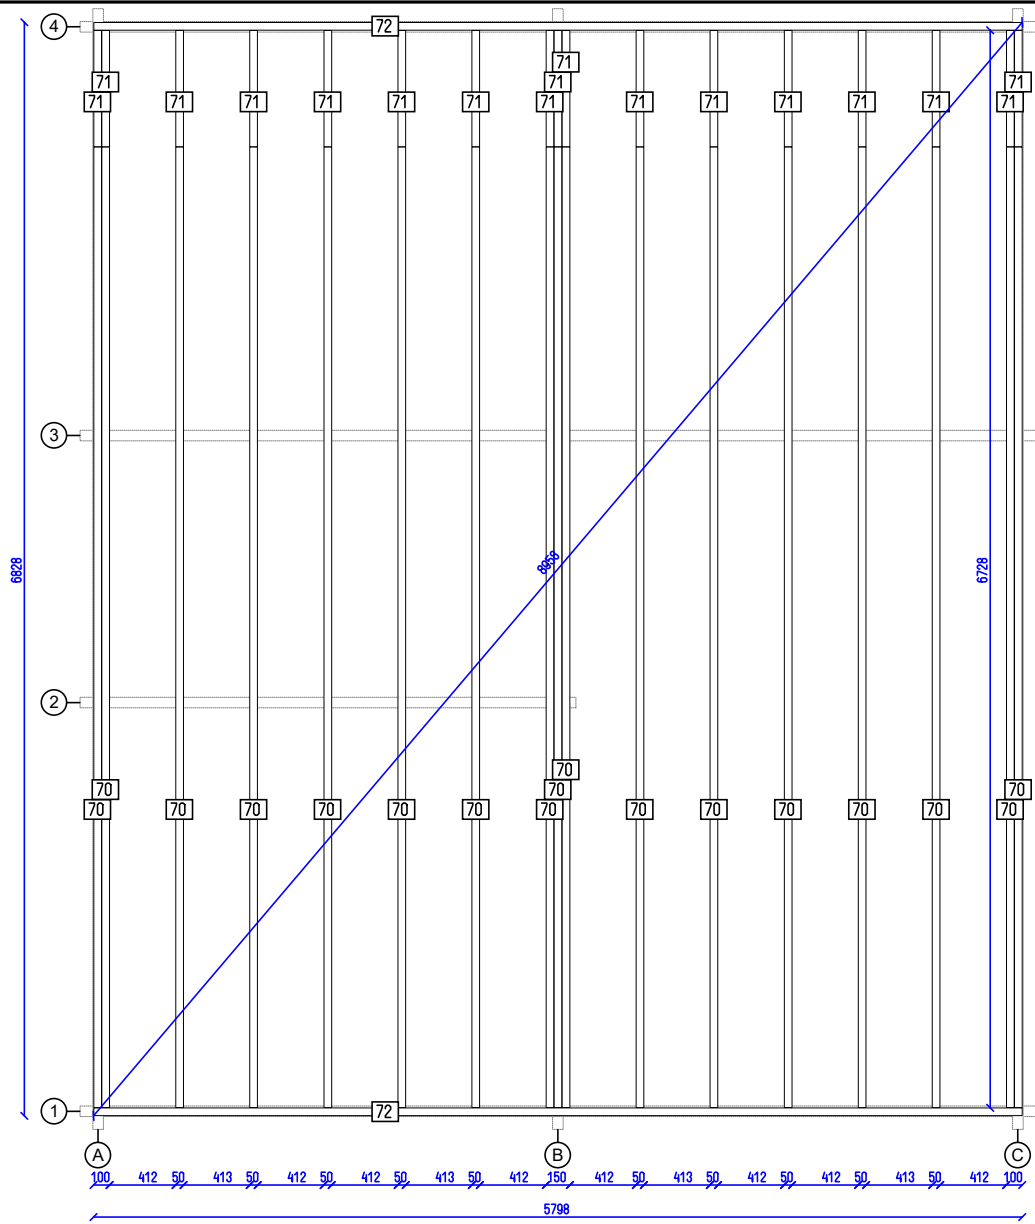

Morzine 68

Flr. bearers pl.

Tikr. ---

Dare AND

10 SHEET

10 OF