


Tignes 44

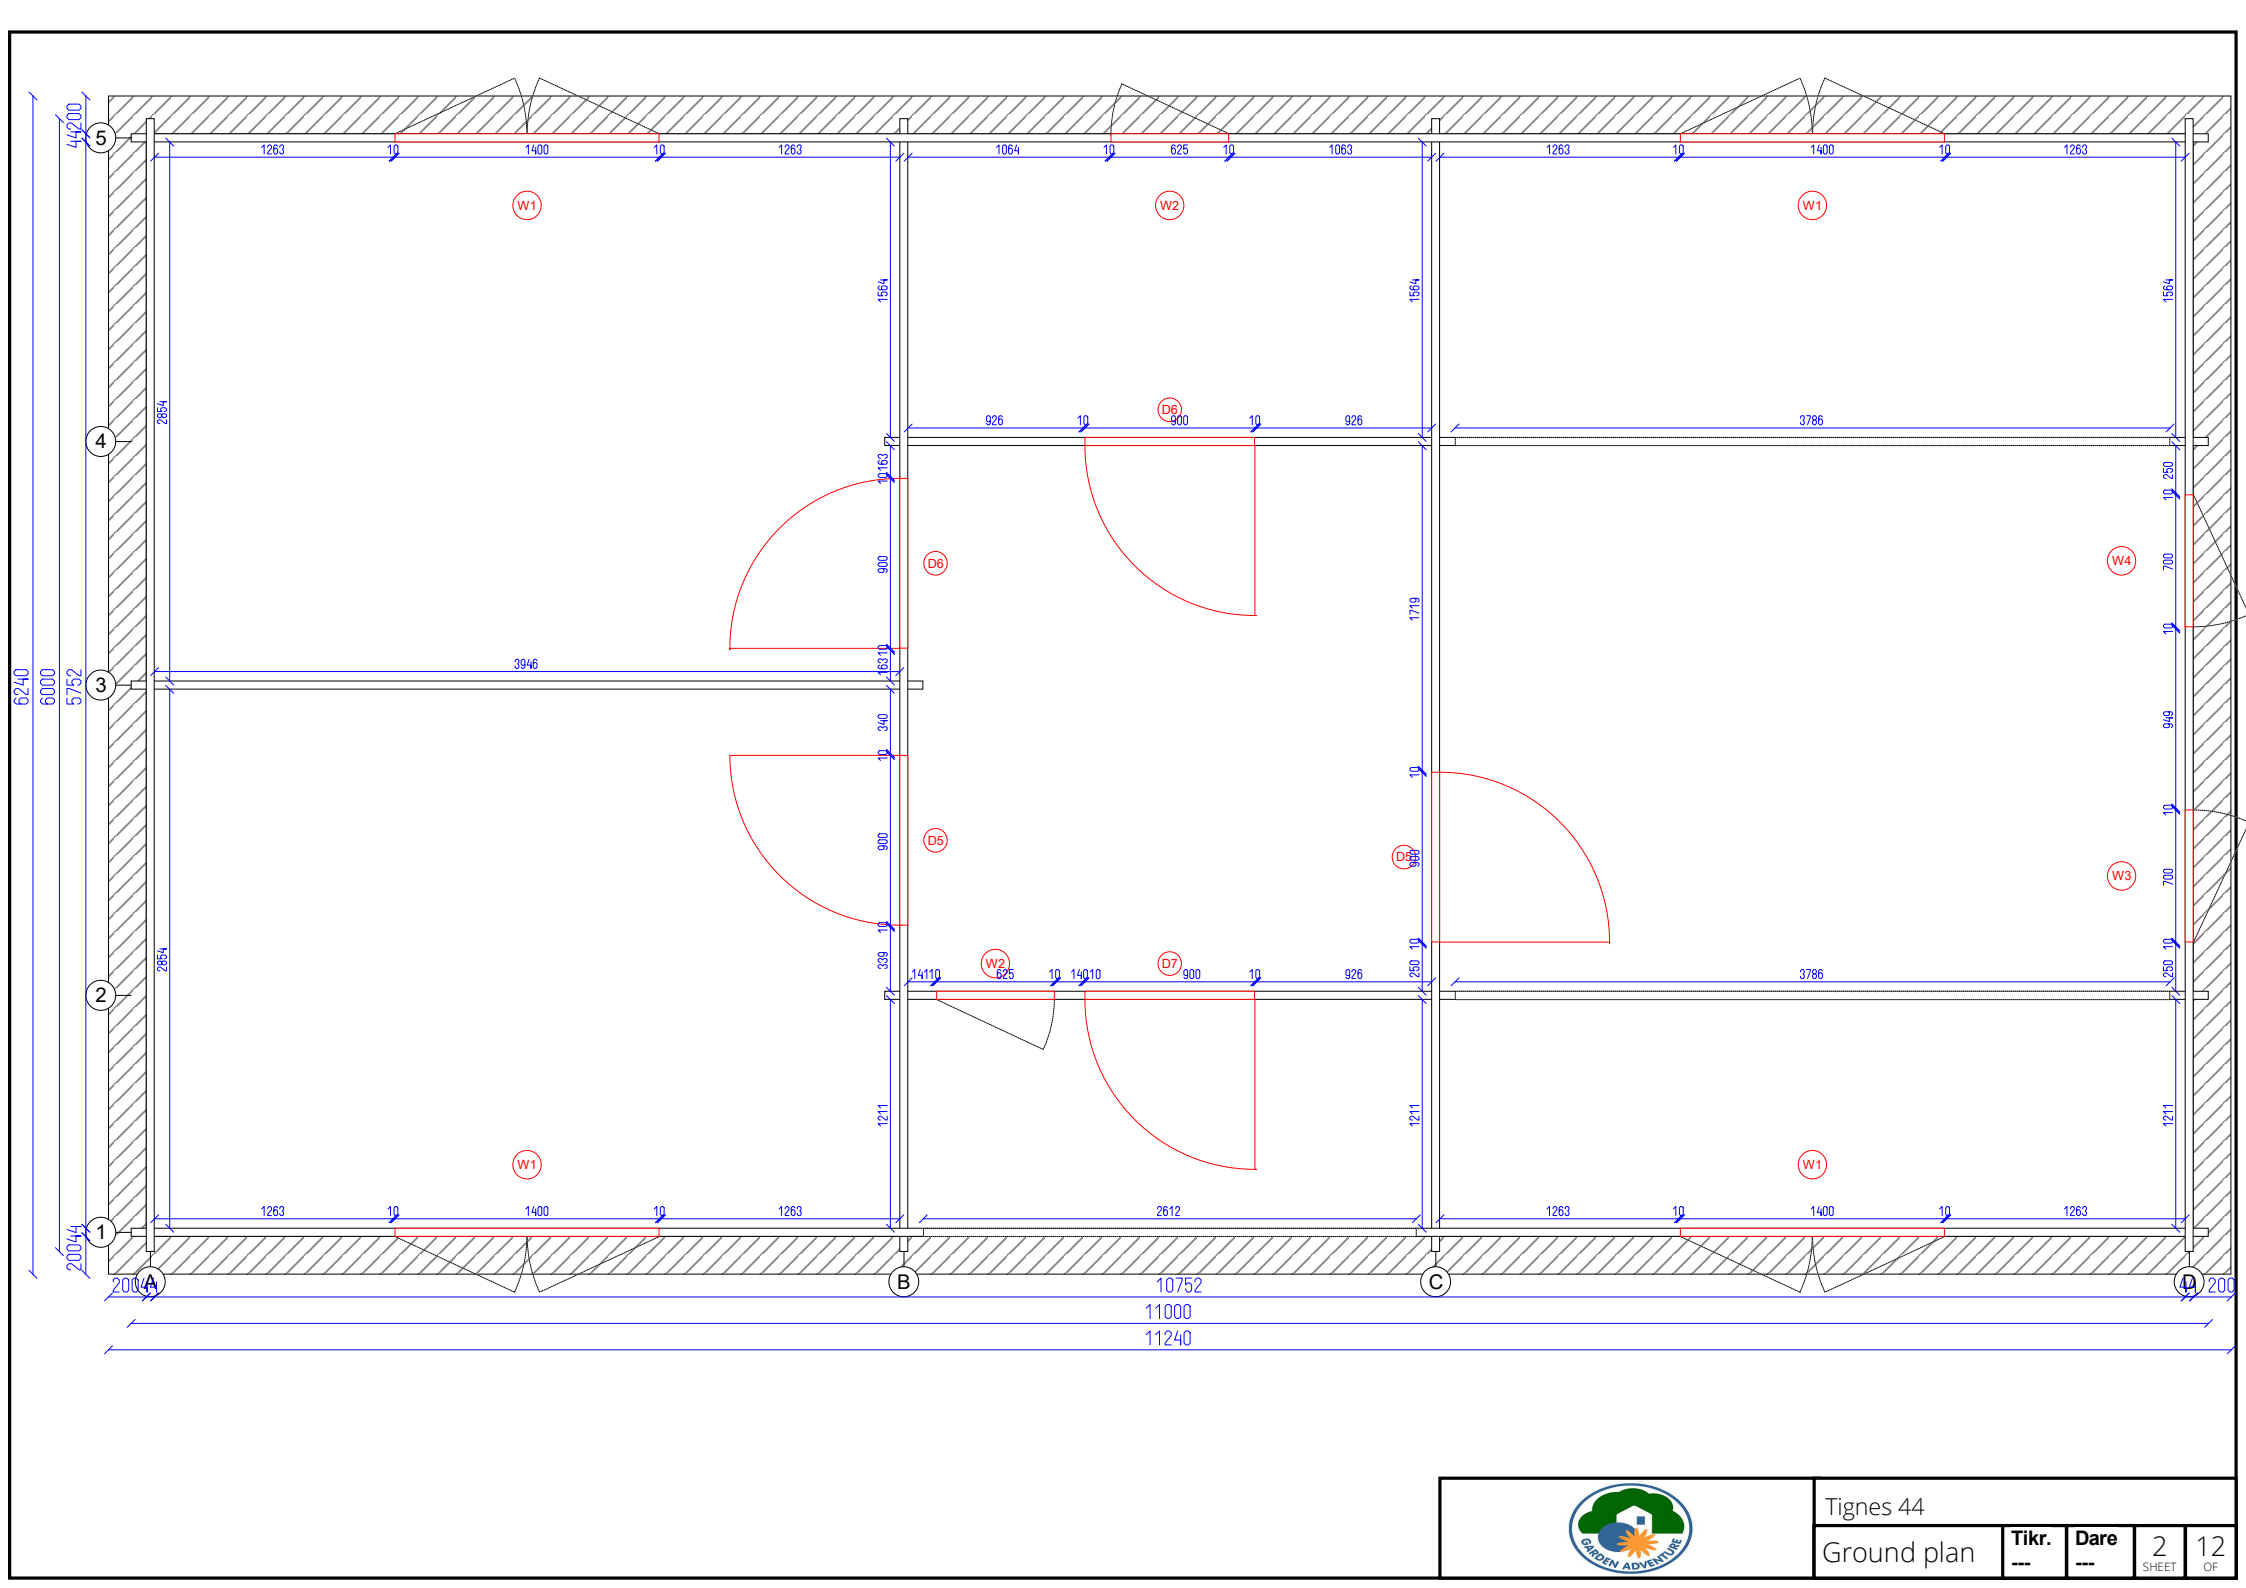

Tignes 44


Ground plan

Tikr. ---

Dare ---

2 OF SHEET

12 OF SHEET

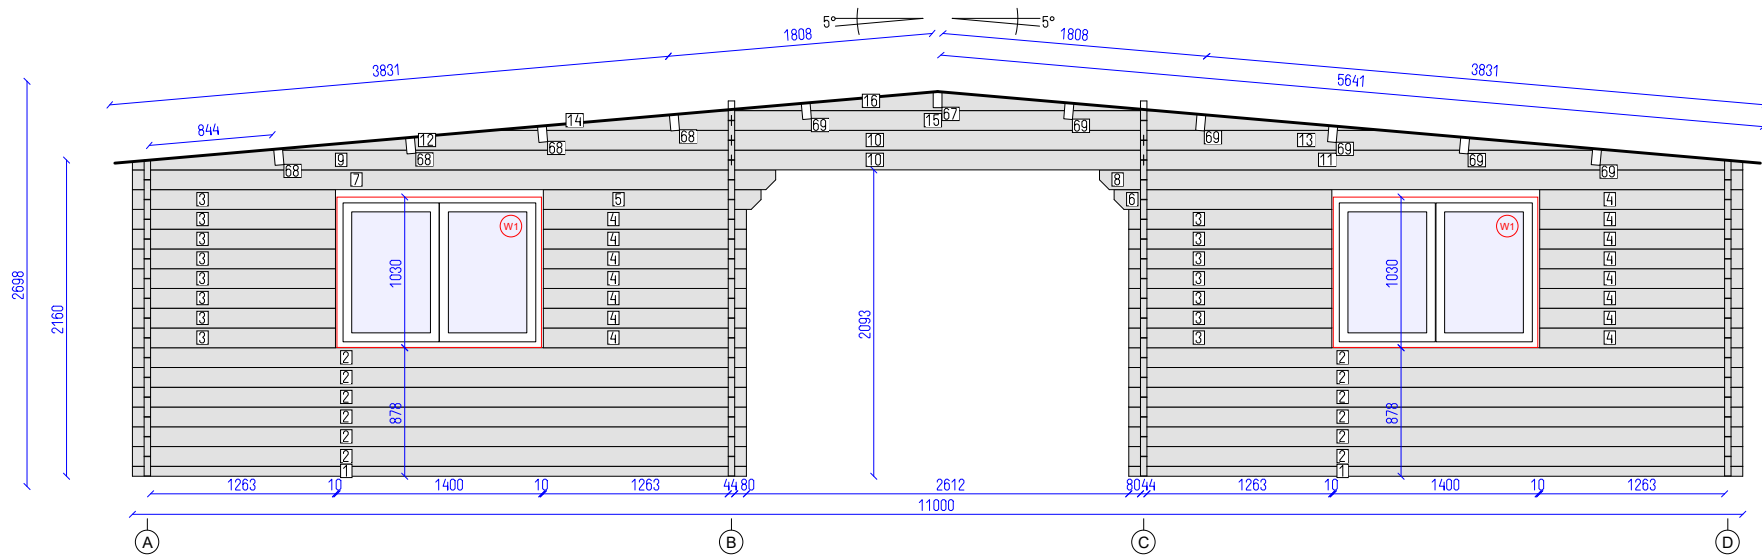


DETAILS

N	QTY
1	2
2	12
3	15
4	15
5	1
6	1
7	1
8	1
9	1
10	2
11	1
12	1
13	1
14	1
15	1
16	1
67	1
68	4
69	6

LIST OF ELEMENTS

1. Wall 68x44x4194
 2. Wall 135x44x4194
 3. Wall 135x44x1387
 4. Wall 135x44x1387
 5. Wall 135x44x1487
 6. Wall 135x44x1487
 7. Wall 135x44x4394
 8. Wall 135x44x4394
 9. Wall 135x44x4092
 10. Wall 135x44x2816
 11. Wall 135x44x4092
 12. Wall 135x44x3189
 13. Wall 135x44x3189
 14. Wall 135x44x1637
 15. Wall 135x44x4453
 16. Wall 130x44x2988
 67. Roof beam 140x70x4688
 68. Roof beam 140x70x3398
 69. Roof beam 140x70x4688
- Total 25.00 m²

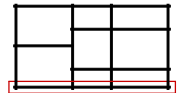

Tignes 44

Wall 1

Tikr. ---

Dare ---

3

12



SHEET OF

DETAILS

N	QTY
17	15
18	15
19	1
20	1

LIST OF ELEMENTS

- 17. Wall 135x44x3000
- 18. Wall 135x44x3000
- 19. Wall 135x44x3120
- 20. Wall 135x44x3120
- Total 12.99 m²

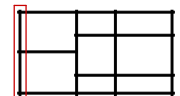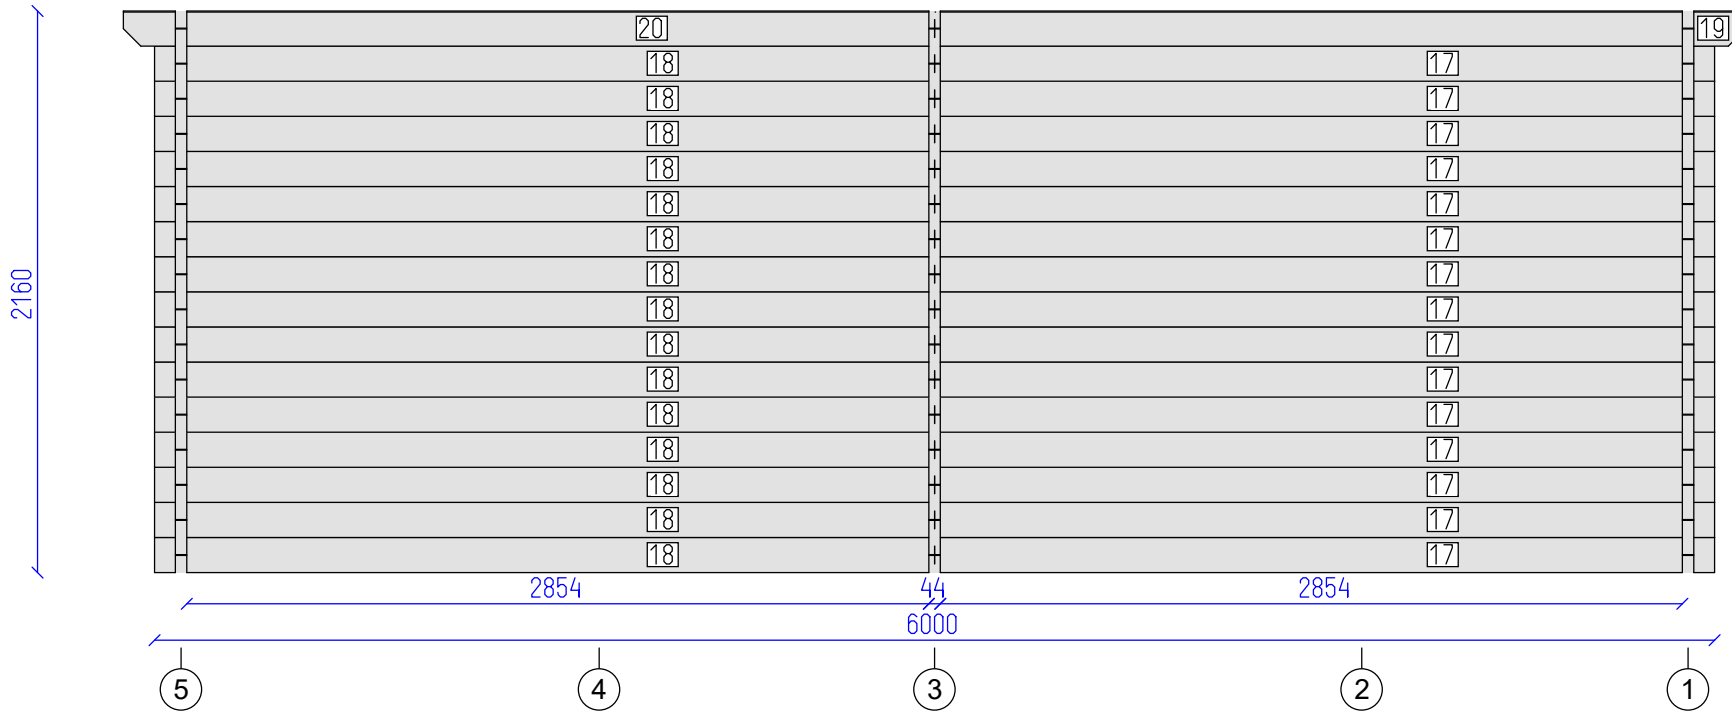

Tignes 44

Wall A

Tikr. ---

Dare ---

4



12

SHEET OF

DETAILS

N	QTY
21	2
22	1
23	7
24	7
25	7
3	8
26	3
4	8
27	5
28	5
9	1
10	2
11	1
12	1
13	1
14	1
15	1
16	1
67	1
68	4
69	5

Total 29.95 m²
Incomplete, more details in drawing...

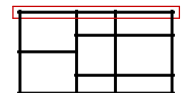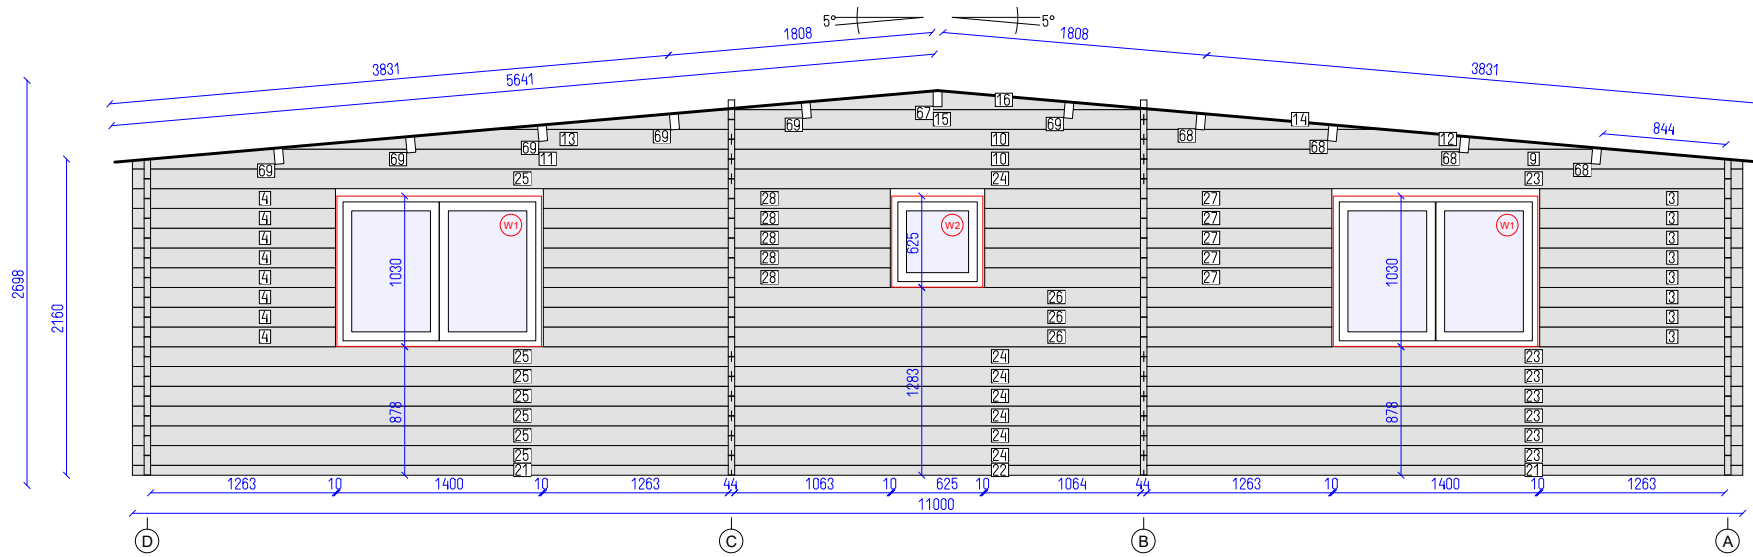

Tignes 44

Wall 5

Tikr. ---

Dare ---

5

12



SHEET OF

DETAILS

N	QTY
29	4
30	4
31	3
32	3
33	8
34	8
35	8
36	1
37	1

LIST OF ELEMENTS

- 29. Wall 135x44x4290
 - 30. Wall 135x44x1710
 - 31. Wall 135x44x1357
 - 32. Wall 135x44x4643
 - 33. Wall 135x44x1629
 - 34. Wall 135x44x949
 - 35. Wall 135x44x1982
 - 36. Wall 135x44x4410
 - 37. Wall 135x44x1830
- Total 11.44 m²

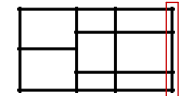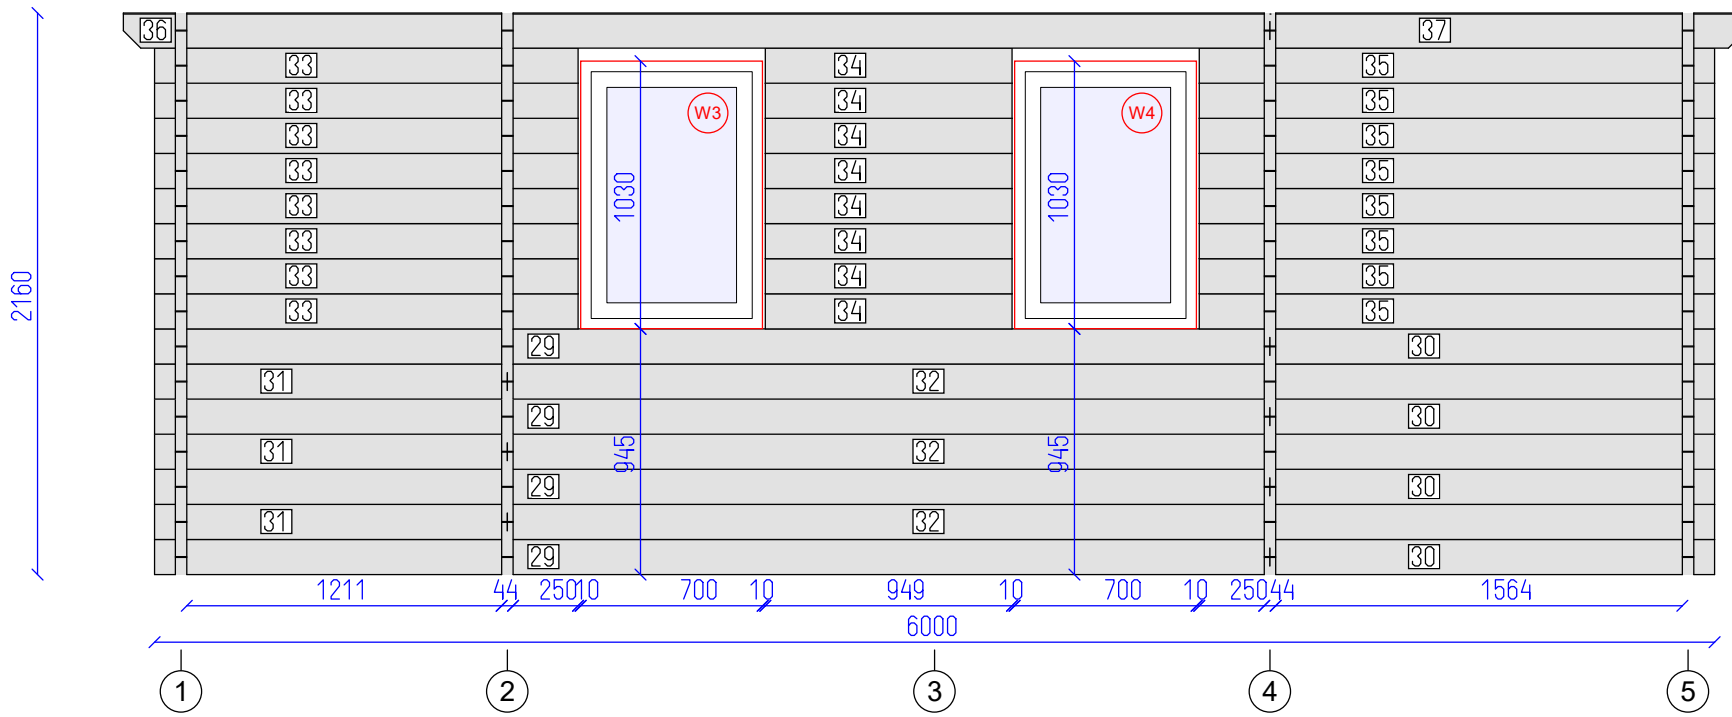

Tignes 44

Wall D

Tikr. ---

Dare ---

6

12



SHEET OF

DETAILS

N	QTY
38	15
39	15
40	15
41	2
42	2
43	1
30	1
44	1
45	1

LIST OF ELEMENTS

- 38. Wall 135x44x1718
 - 39. Wall 135x44x547
 - 40. Wall 135x44x1895
 - 41. Wall 135x44x3000
 - 42. Wall 135x44x3000
 - 43. Wall 135x44x4290
 - 30. Wall 135x44x1710
 - 44. Wall 77x44x3000
 - 45. Wall 77x44x3000
- Total 11.32 m²

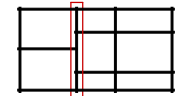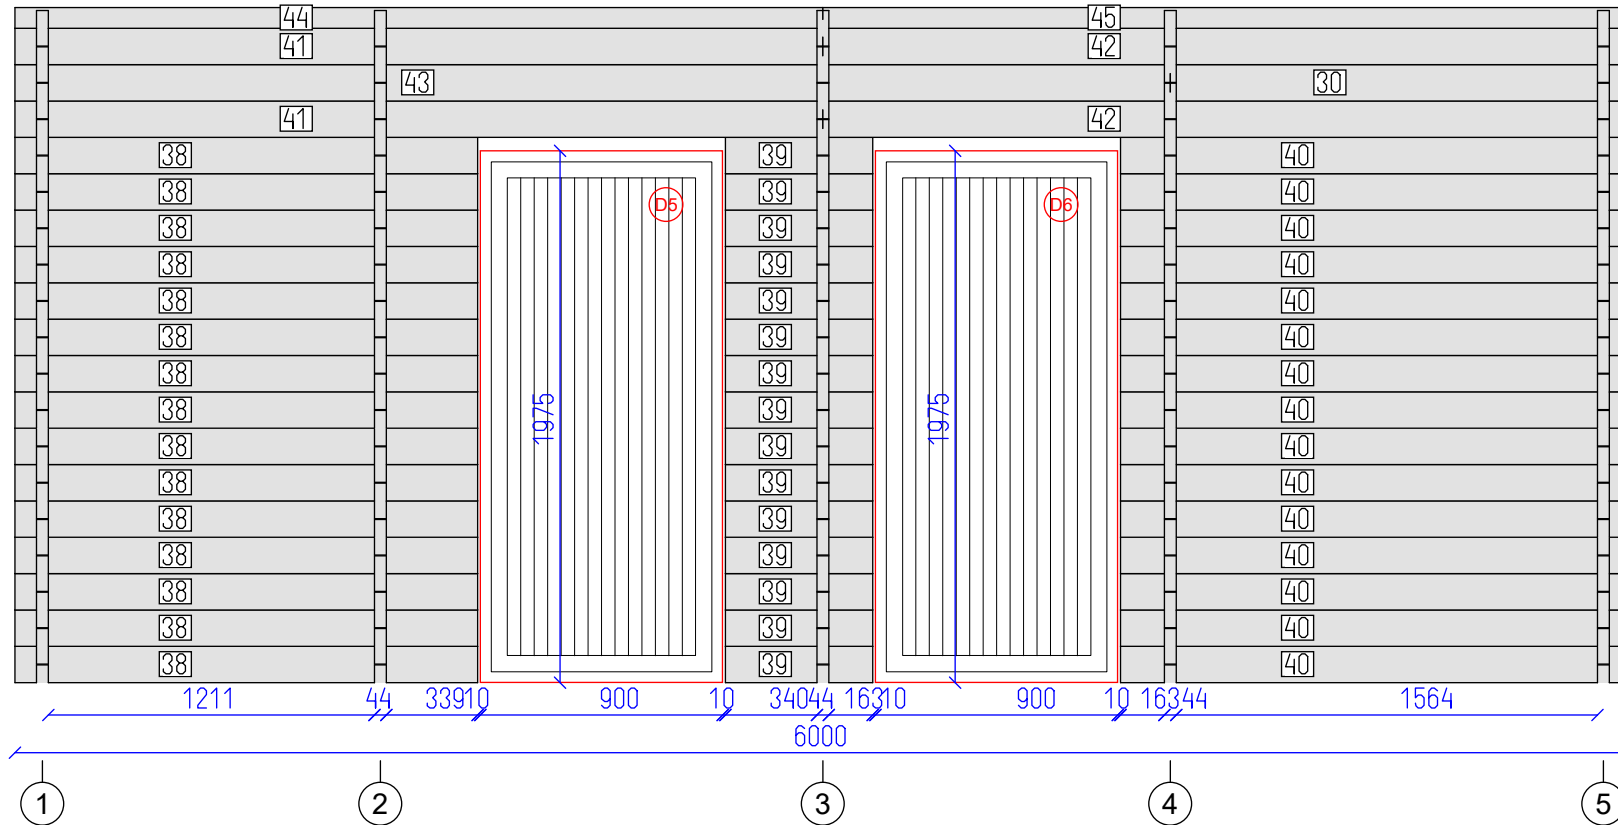

Tignes 44

Wall B



Tikr.	Dare	7	12
---	---	SHEET	OF

DETAILS

N	QTY
33	15
46	15
29	2
30	2
31	1
32	1
47	1
48	1

LIST OF ELEMENTS

- 33. Wall 135x44x1629
- 46. Wall 135x44x3451
- 29. Wall 135x44x4290
- 30. Wall 135x44x1710
- 31. Wall 135x44x1357
- 32. Wall 135x44x4643
- 47. Wall 77x44x4290
- 48. Wall 77x44x1710
- Total 13.18 m²

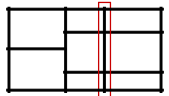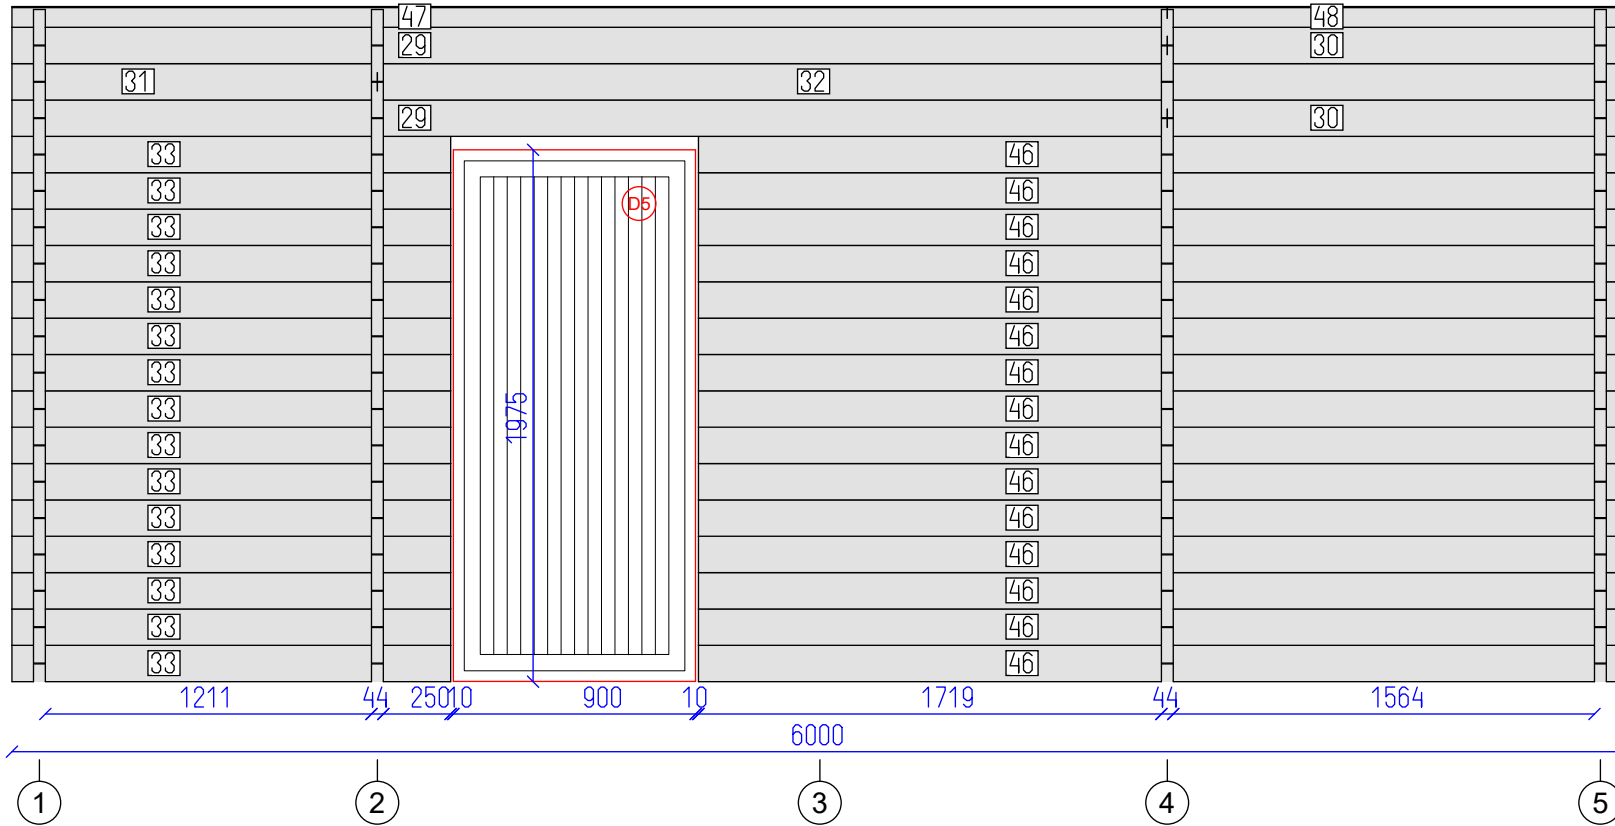

Tignes 44

Wall C


Tikr. ---

Dare ---

8

12

SHEET OF

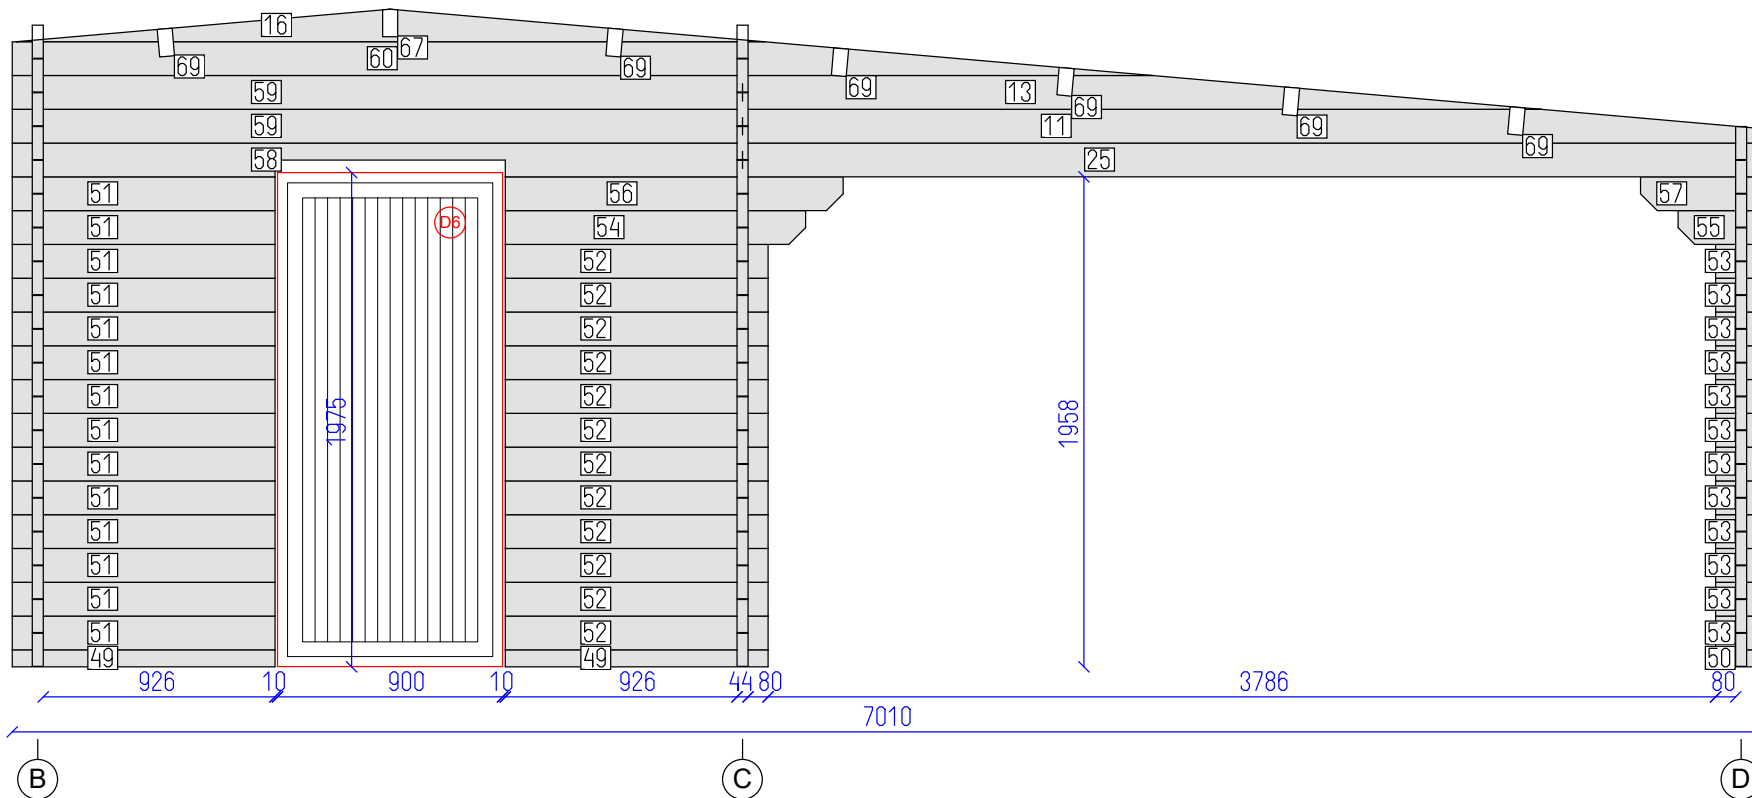


DETAILS

N	QTY
49	2
50	1
51	14
52	12
53	12
54	1
55	1
56	1
57	1
58	1
25	1
59	2
11	1
13	1
60	1
16	1
67	1
69	6

LIST OF ELEMENTS

- 49. Wall 68x44x1050
 - 50. Wall 68x44x204
 - 51. Wall 135x44x1050
 - 52. Wall 135x44x1050
 - 53. Wall 135x44x204
 - 54. Wall 135x44x1200
 - 55. Wall 135x44x354
 - 56. Wall 135x44x1350
 - 57. Wall 135x44x504
 - 58. Wall 135x44x2918
 - 25. Wall 135x44x4092
 - 59. Wall 135x44x2918
 - 11. Wall 135x44x4092
 - 13. Wall 135x44x3189
 - 60. Wall 135x44x4555
 - 16. Wall 130x44x2988
 - 67. Roof beam 140x70x4688
 - 69. Roof beam 140x70x4688
- Total 12.95 m²

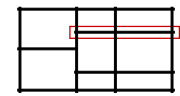


Tignes 44

DETAILS

N	QTY
49	2
50	1
51	9
52	12
53	12
61	5
62	5
54	1
55	1
56	1
57	1
58	1
25	1
59	2
11	1
13	1
60	1
16	1
67	1
69	6

LIST OF ELEMENTS

- 49. Wall 68x44x1050
 - 50. Wall 68x44x204
 - 51. Wall 135x44x1050
 - 52. Wall 135x44x1050
 - 53. Wall 135x44x204
 - 61. Wall 135x44x265
 - 62. Wall 135x44x140
 - 54. Wall 135x44x1200
 - 55. Wall 135x44x354
 - 56. Wall 135x44x1350
 - 57. Wall 135x44x504
 - 58. Wall 135x44x2918
 - 25. Wall 135x44x4092
 - 59. Wall 135x44x2918
 - 11. Wall 135x44x4092
 - 13. Wall 135x44x3189
 - 60. Wall 135x44x4555
 - 16. Wall 130x44x2988
 - 67. Roof beam 140x70x4688
 - 69. Roof beam 140x70x4688
- Total 12.51 m²

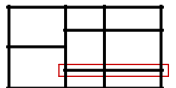

Tignes 44


Wall 2


Tikr.

Dare

10
SHEET

12
OF

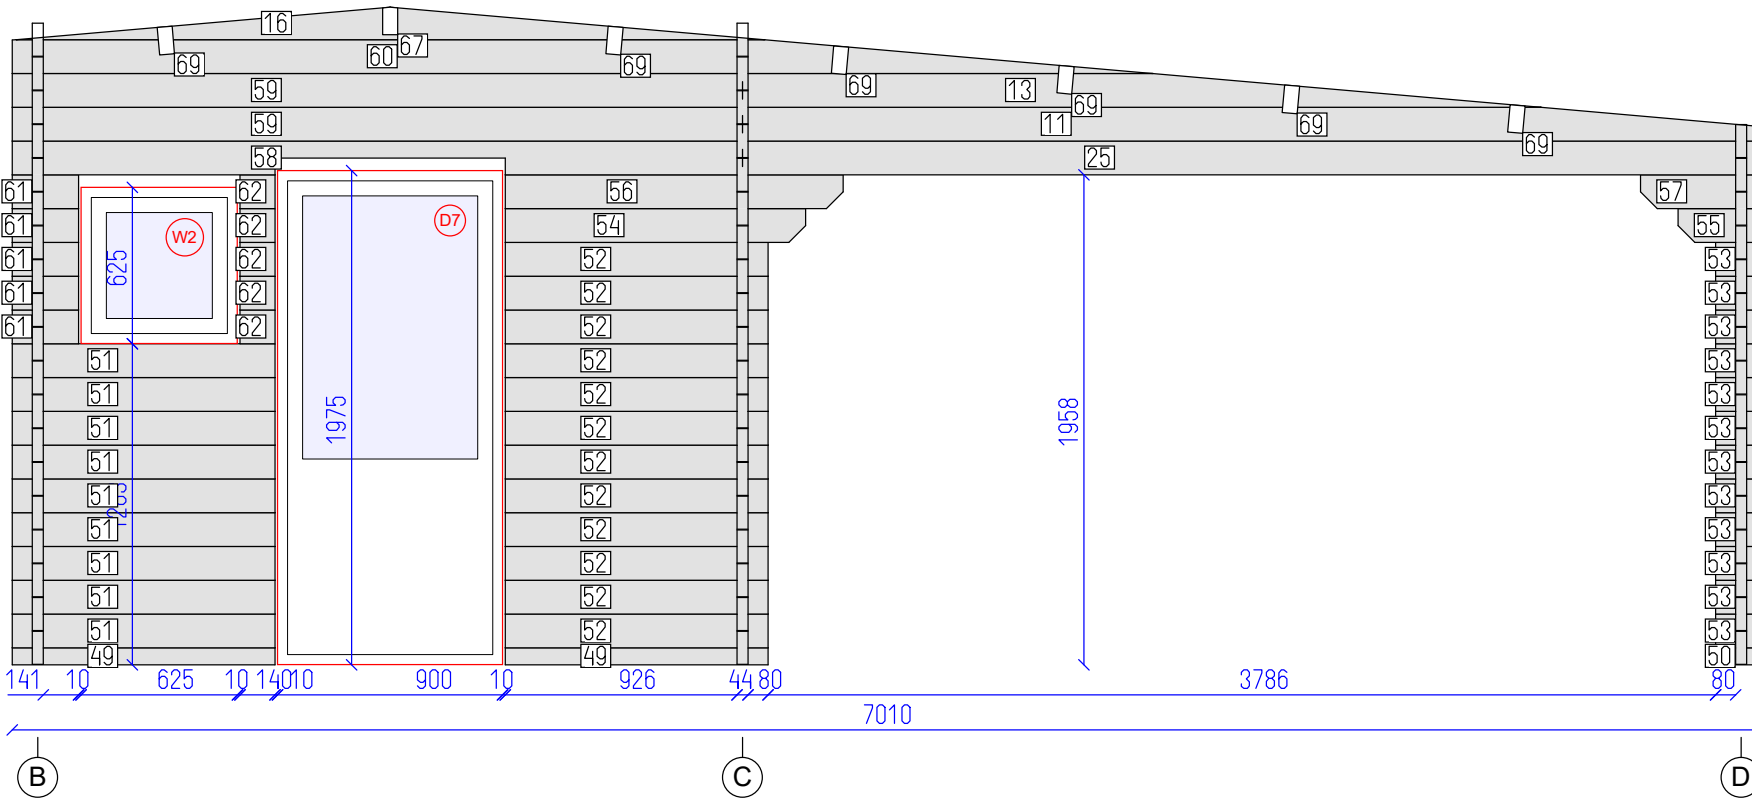

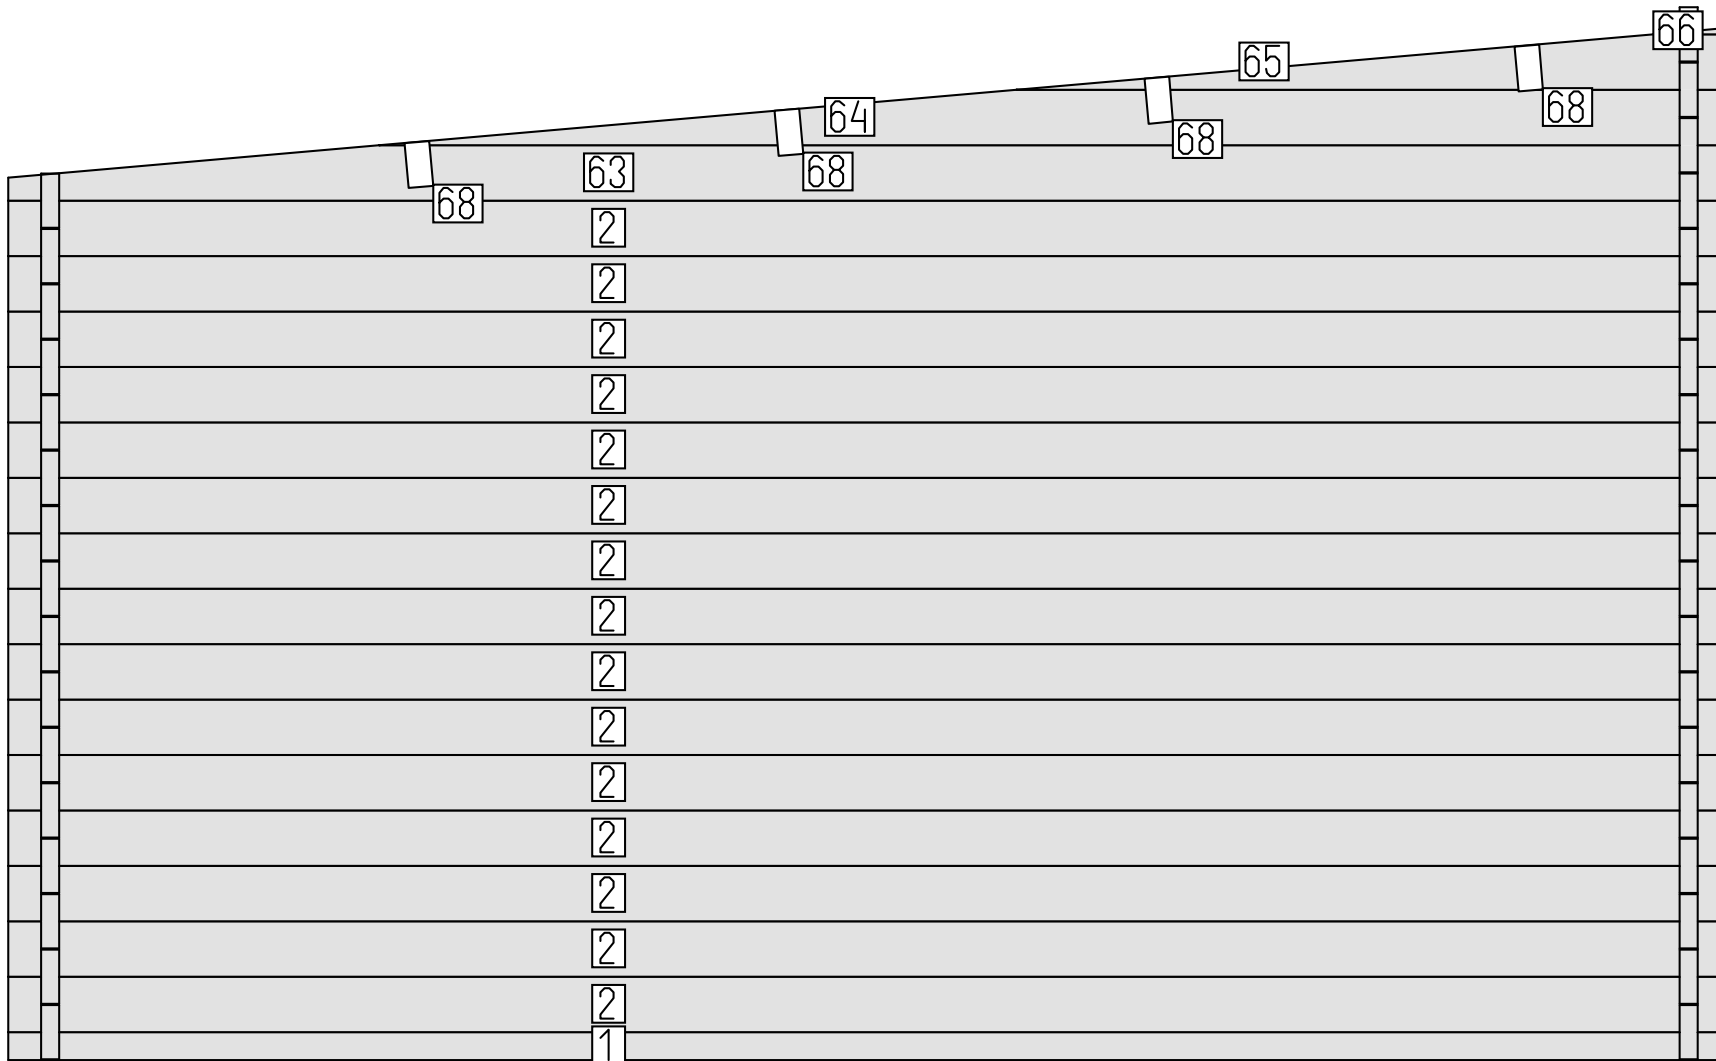

3946

4194

A


B

DETAILS

N	QTY
1	1
2	15
63	1
64	1
65	1
66	1
68	4

LIST OF ELEMENTS

1. Wall 68x44x4194
 2. Wall 135x44x4194
 63. Wall 135x44x4194
 64. Wall 135x44x3291
 65. Wall 135x44x1739
 66. Wall 16x44x188
 68. Roof beam 140x70x3398
- Total 11.93 m²

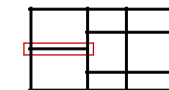

Tignes 44

Wall 3

Tikr. ---

Dare ---

11

12

SHEET OF

