


Tignes 44db

Tikr.	Dare	1	20
---	---	SHEET	OF

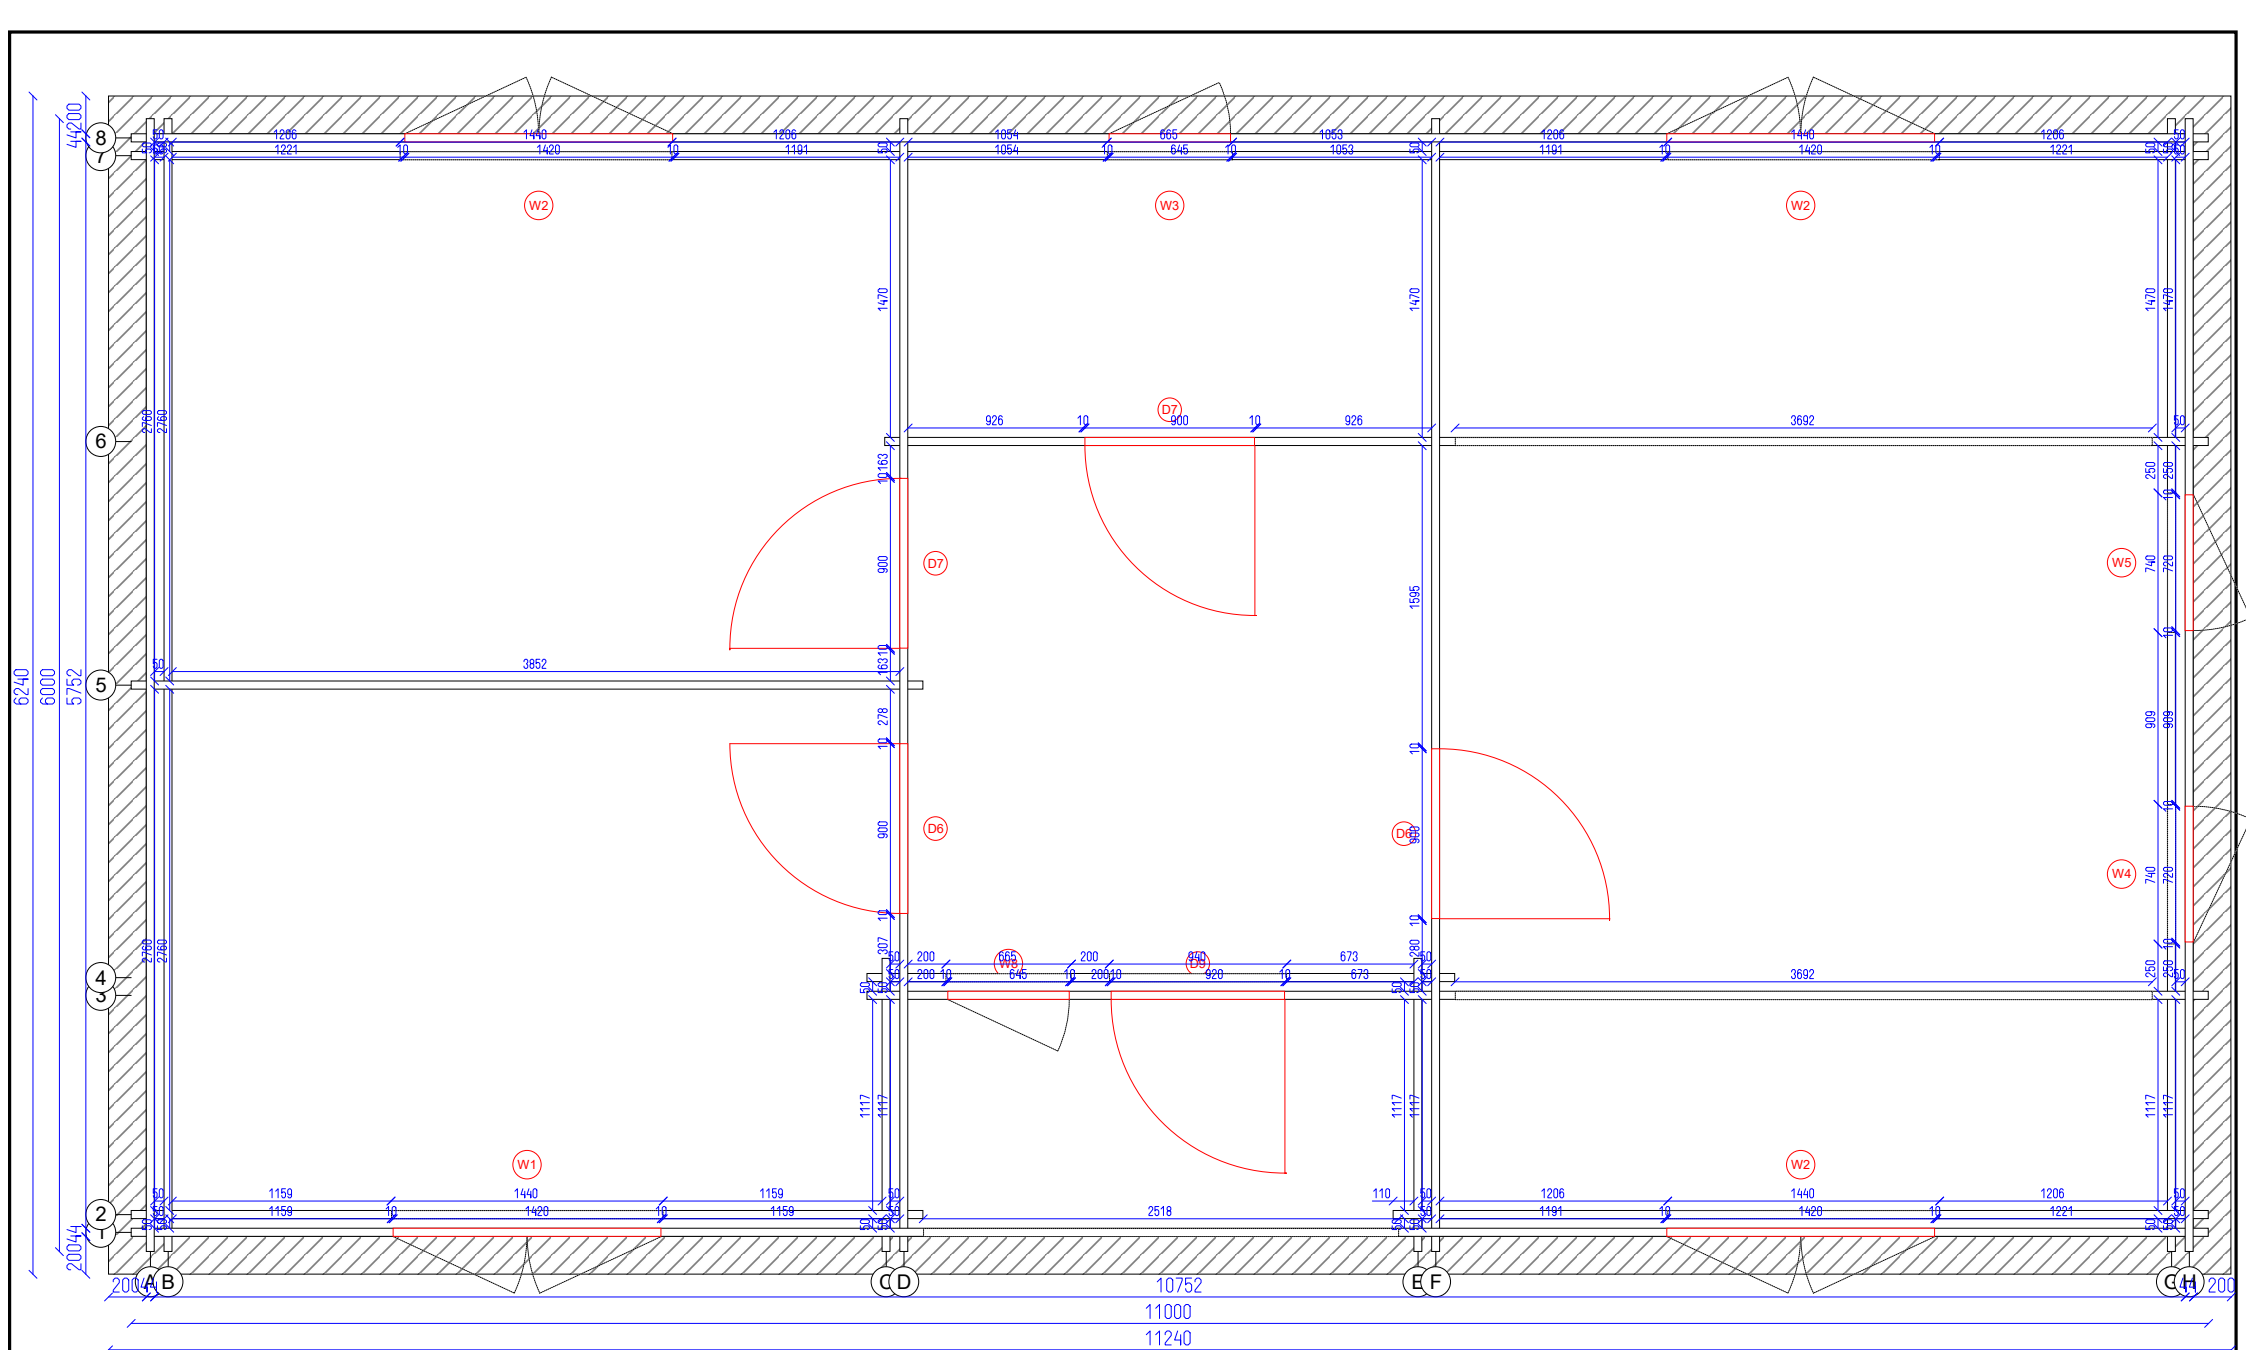

Tignes 44db

Ground plan

Tikr. ---

Dare ---



2 SHEET

20 OF

DETAILS

N	QTY
1	1
2	1
3	6
4	6
5	1
6	1
7	7
8	7
9	7
10	7
11	1
12	1
13	1
14	1
15	1
16	1
17	1
18	1
19	1
20	1
21	1
149	1
150	4
151	2
152	4

Total 26.23 m²
Incomplete, more details in drawing...

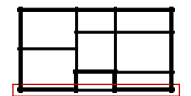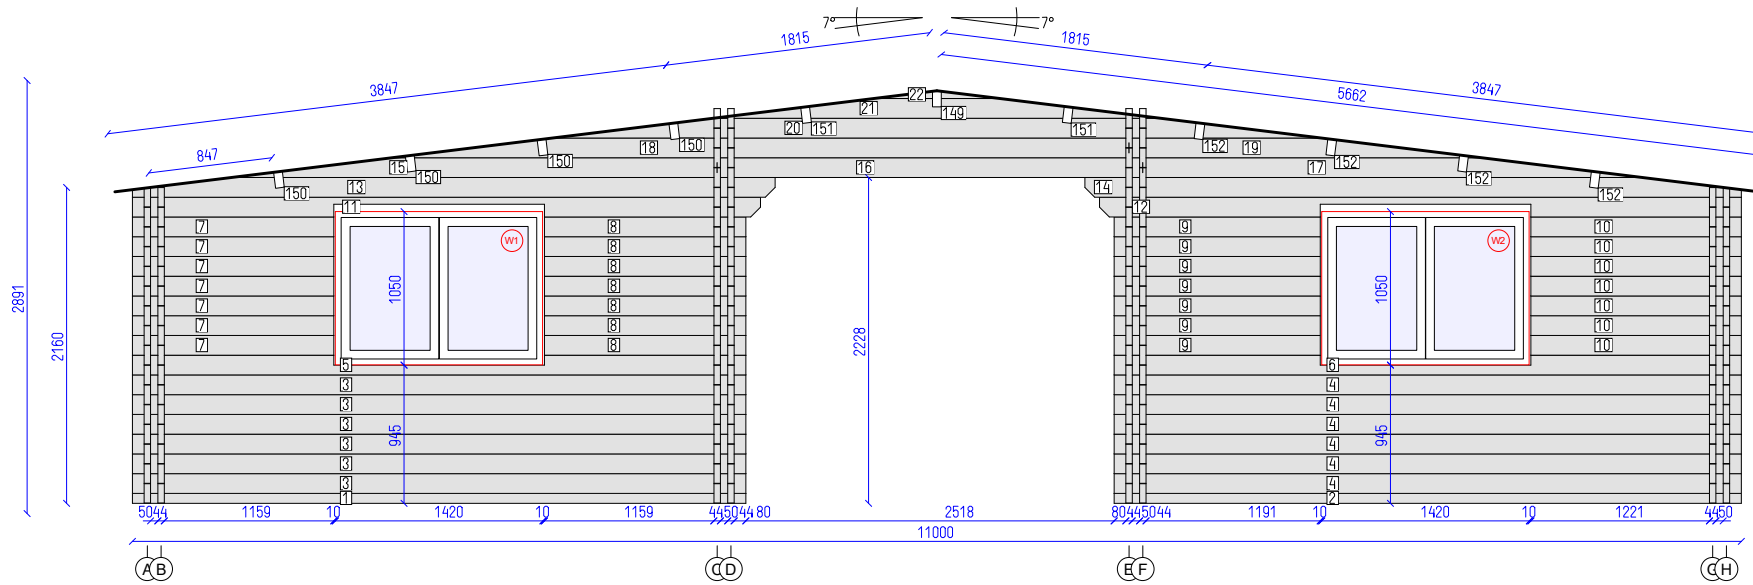

Tignes 44db

Wall 1

Tikr. ---

Dare ---

3

20



SHEET OF

DETAILS

N	QTY
23	8
24	8
25	7
26	7
27	1
28	1

LIST OF ELEMENTS

- 23. Wall 135x44x3000
- 24. Wall 135x44x3000
- 25. Wall 135x44x196
- 26. Wall 135x44x5804
- 27. Wall 135x44x3120
- 28. Wall 135x44x3120
- Total 12.99 m²

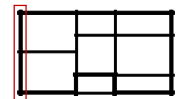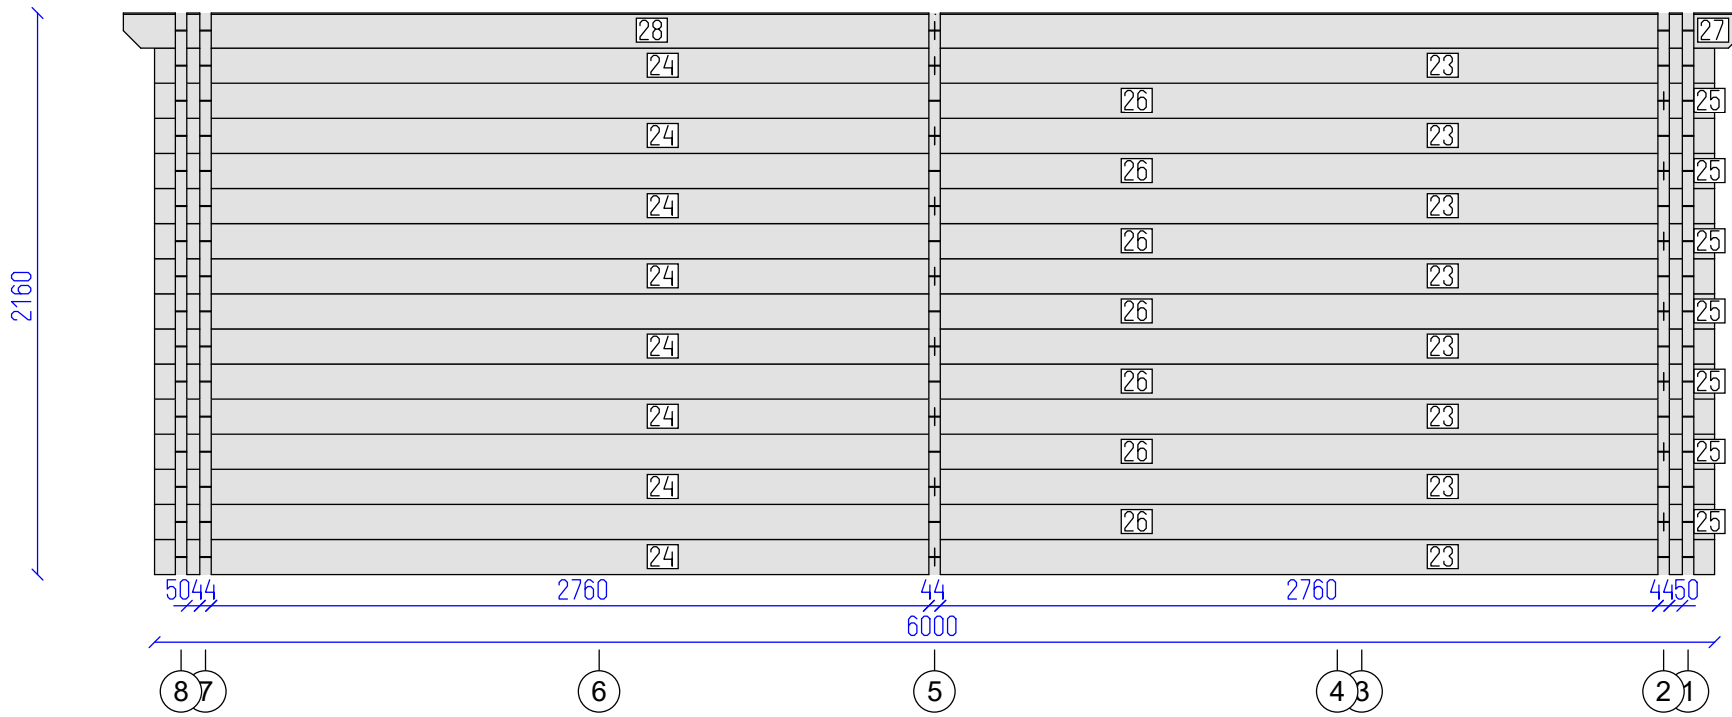

Tignes 44db

Wall A


Tikr. ---

Dare ---

4

20


SHEET OF

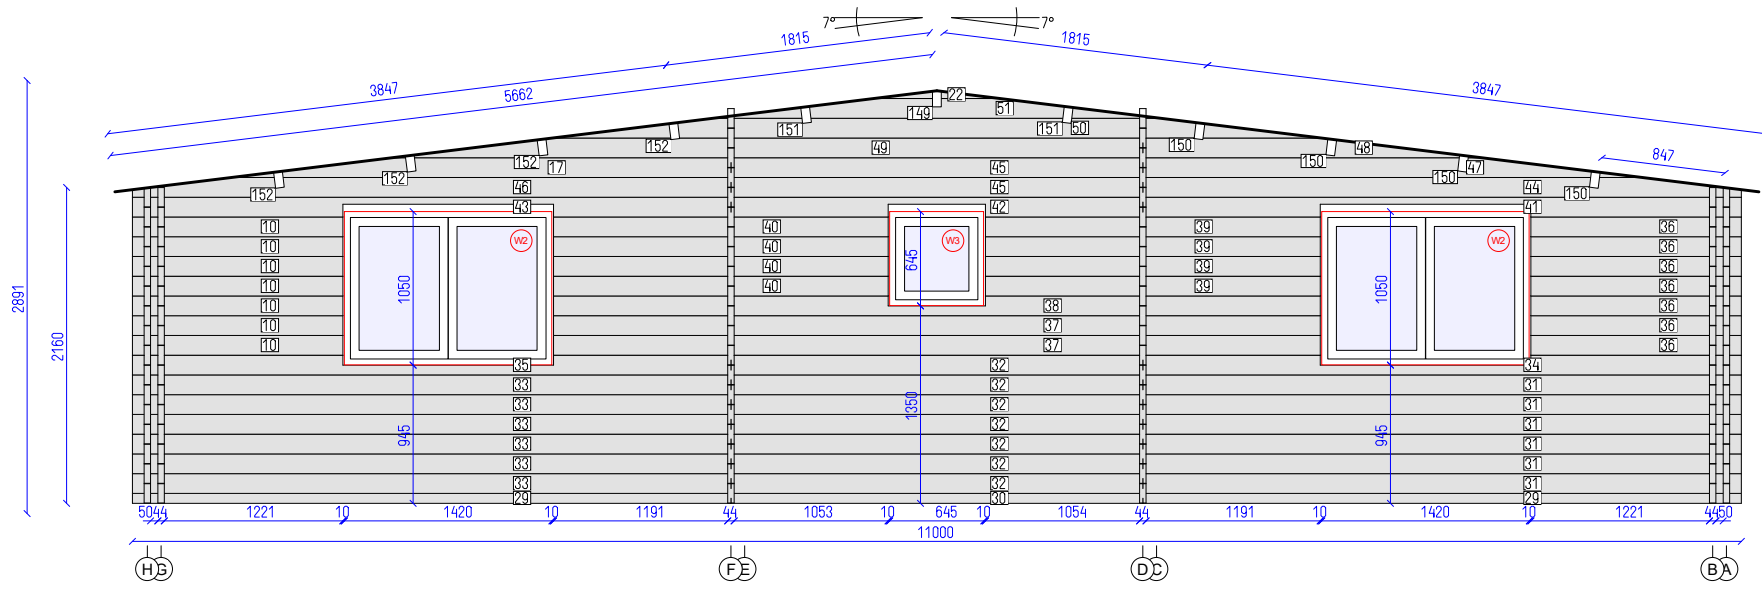

DETAILS

N	QTY
29	2
30	1
31	6
32	7
33	6
34	1
35	1
36	7
37	2
10	7
38	1
39	4
40	4
41	1
42	1
43	1
44	1
45	2
46	1
47	1
17	1
49	1
50	1
51	1
22	1
149	1
150	4
151	2
152	4

Total 31.40 m²
 Incomplete, more details in drawing...

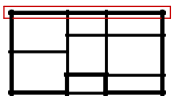

Tignes 44db

Wall 8

Tikr. ---

Dare ---

5

20



SHEET OF

DETAILS

N	QTY
52	4
53	4
54	3
55	3
56	8
57	8
58	8
59	1
60	1

LIST OF ELEMENTS

- 52. Wall 135x44x4290
- 53. Wall 135x44x1710
- 54. Wall 135x44x1357
- 55. Wall 135x44x4643
- 56. Wall 135x44x1629
- 57. Wall 135x44x909
- 58. Wall 135x44x1982
- 59. Wall 135x44x4410
- 60. Wall 135x44x1830
- Total 11.39 m²

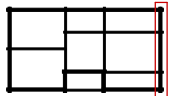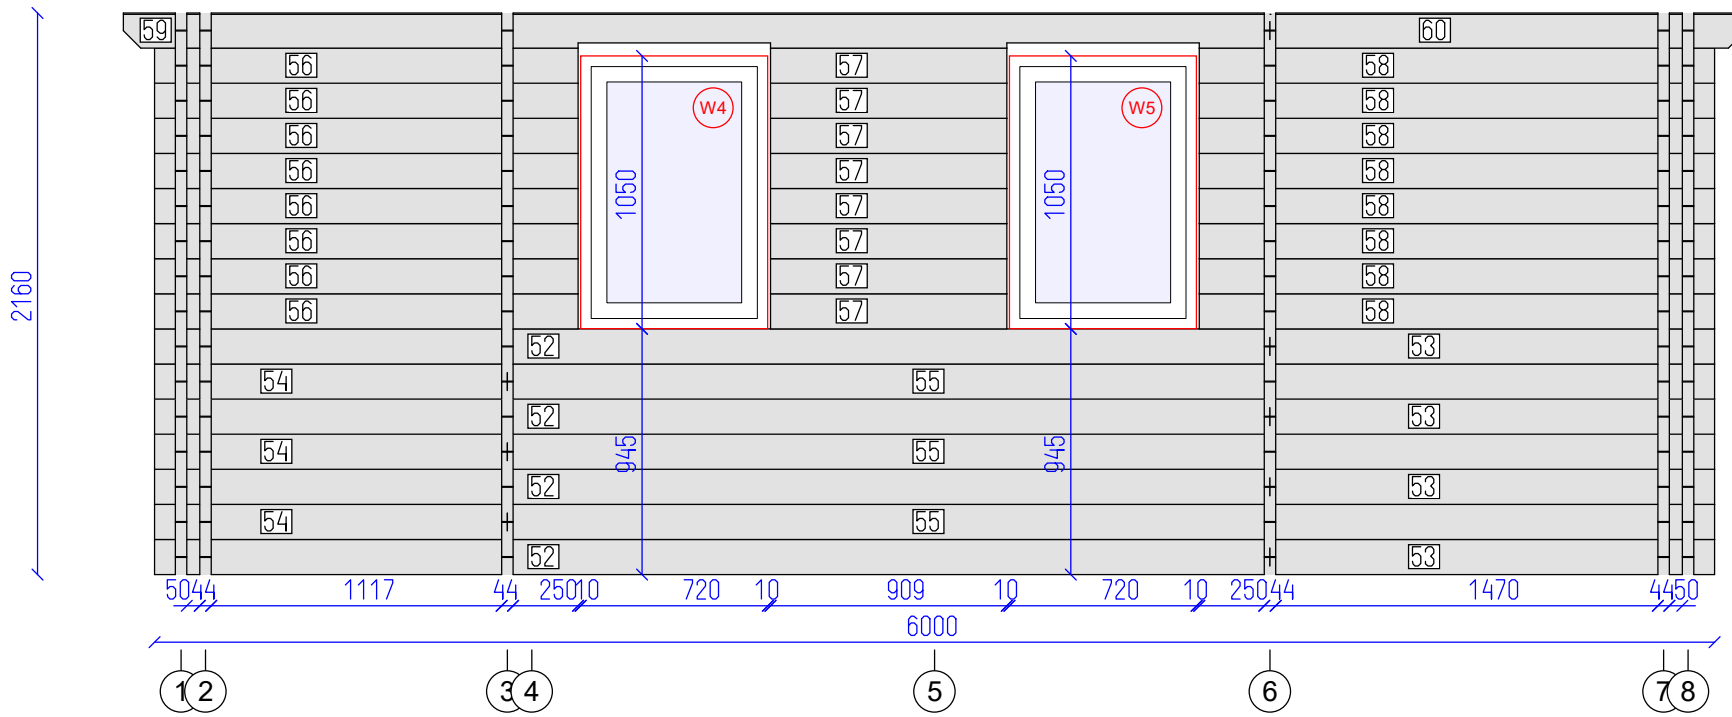

Tignes 44db

Wall H

Tikr. ---

Dare ---

6

20



SHEET OF

DETAILS

N	QTY
61	15
62	15
63	15
64	2
65	2
66	2
53	2
67	1
68	1

LIST OF ELEMENTS

- 61. Wall 135x44x1780
 - 62. Wall 135x44x485
 - 63. Wall 135x44x1895
 - 64. Wall 135x44x3000
 - 65. Wall 135x44x3000
 - 66. Wall 135x44x4290
 - 53. Wall 135x44x1710
 - 67. Wall 86x44x3000
 - 68. Wall 86x44x3000
- Total 12.18 m²

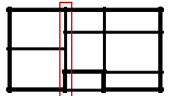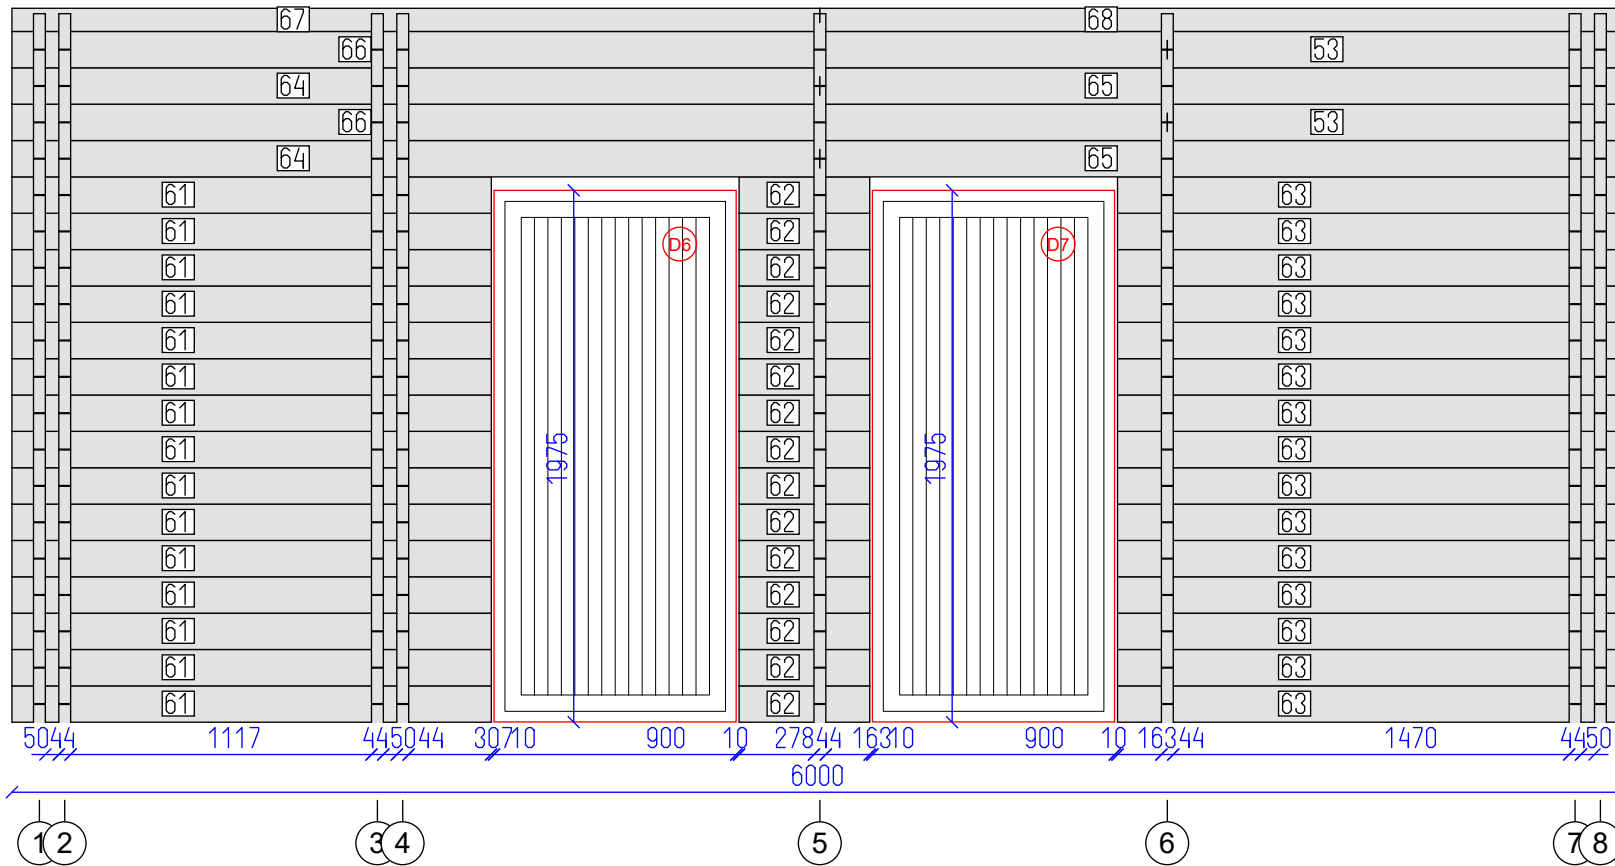

Tignes 44db

Wall D

Tikr. ---

Dare ---

7 OF



20

DETAILS

N	QTY
69	15
70	15
71	2
53	2
72	2
73	2
74	1
75	1

LIST OF ELEMENTS

- 69. Wall 135x44x1753
- 70. Wall 135x44x3327
- 71. Wall 135x44x4290
- 53. Wall 135x44x1710
- 72. Wall 135x44x1451
- 73. Wall 135x44x4549
- 74. Wall 86x44x4290
- 75. Wall 86x44x1710
- Total 14.04 m²

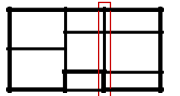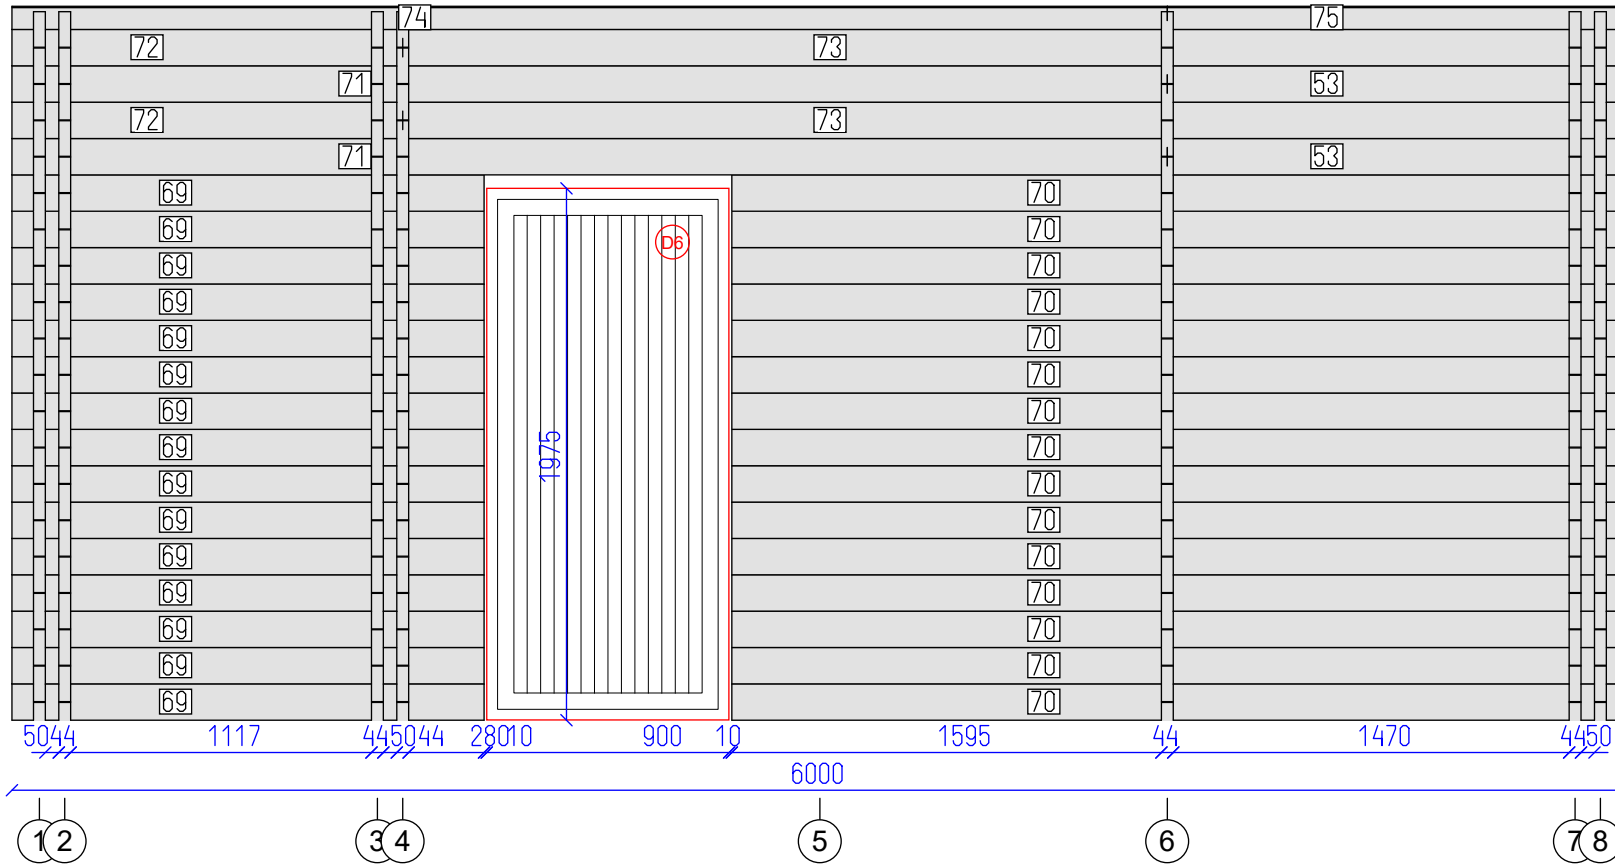

Tignes 44db

Wall F

Tikr. ---

Dare ---

8



20

SHEET OF

DETAILS

N	QTY
76	2
77	1
78	14
79	12
80	12
81	1
82	1
83	1
84	1
85	1
33	1
86	2
46	1
17	1
87	1
88	1
89	1
22	1
149	1
151	2
152	3

Total 13.88 m²
 Incomplete, more details in drawing...

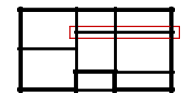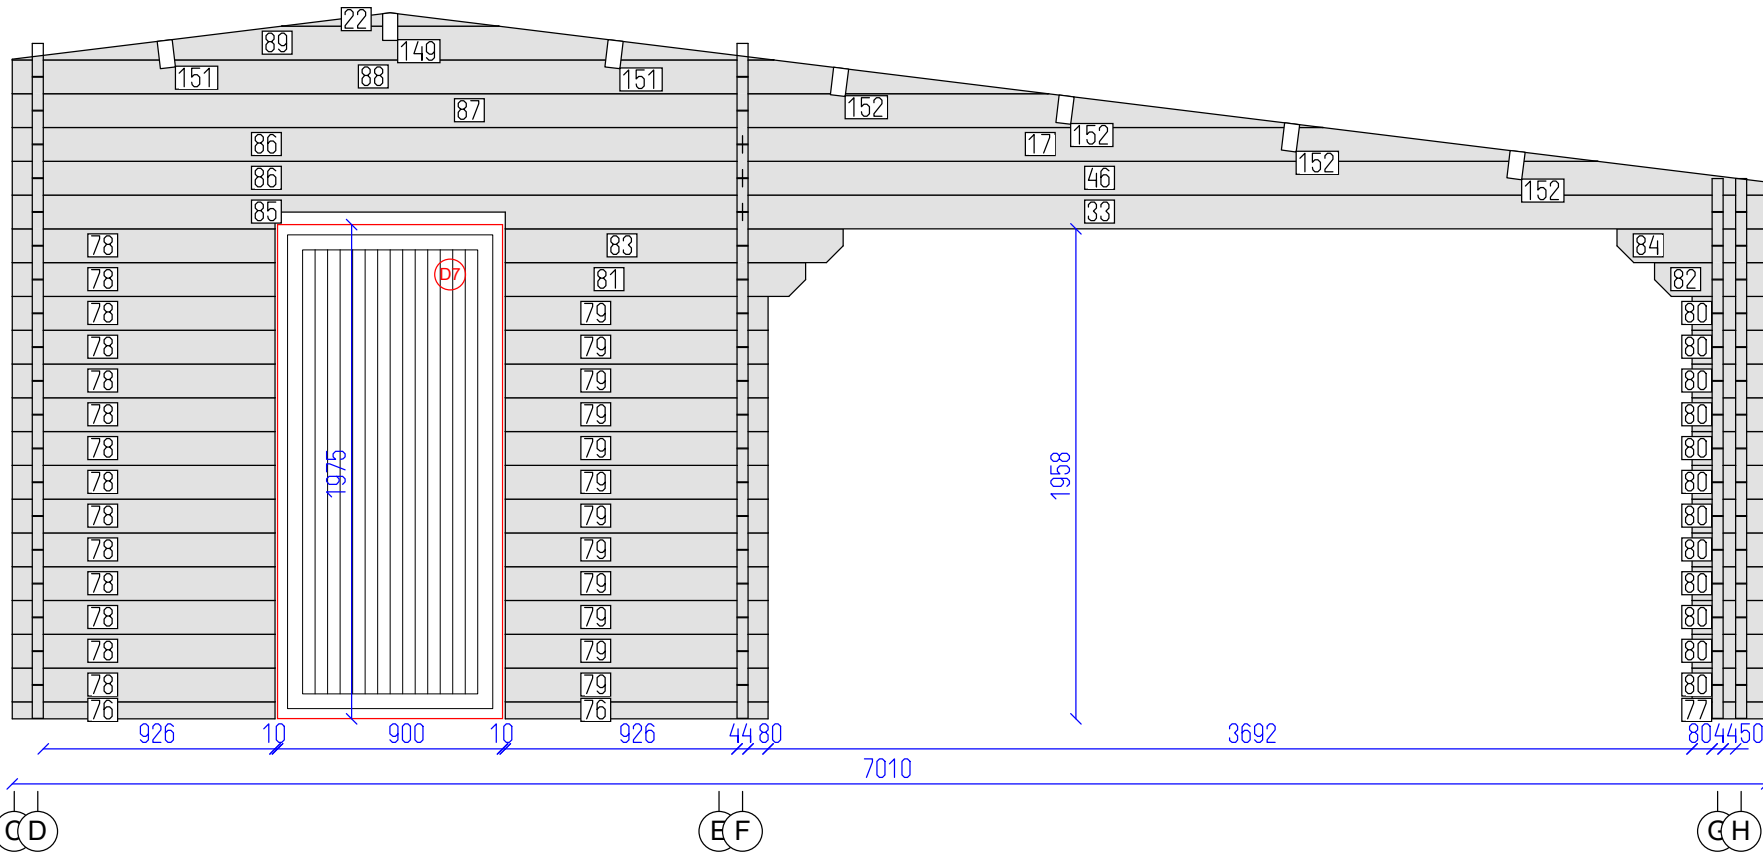

Tignes 44db



5044

3852

4194

AB


CD

DETAILS

N	QTY
90	1
91	15
92	1
93	1
94	1
95	1
96	1
150	4

LIST OF ELEMENTS

- 90. Wall 68x44x4194
- 91. Wall 135x44x4194
- 92. Wall 135x44x4194
- 93. Wall 135x44x3517
- 94. Wall 135x44x2420
- 95. Wall 135x44x1322
- 96. Wall 28x44x225
- 150. Roof beam 140x70x3398
- Total 12.23 m²

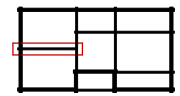

Tignes 44db

Wall 5



Tikr.	Dare	10	20
---	---	SHEET	OF

DETAILS

N	QTY
23	8
24	8
25	8
26	8
111	1
112	1

LIST OF ELEMENTS

- 23. Wall 135x44x3000
- 24. Wall 135x44x3000
- 25. Wall 135x44x196
- 26. Wall 135x44x5804
- 111. Wall 12x44x3000
- 112. Wall 12x44x3000
- Total 13.03 m²

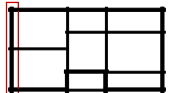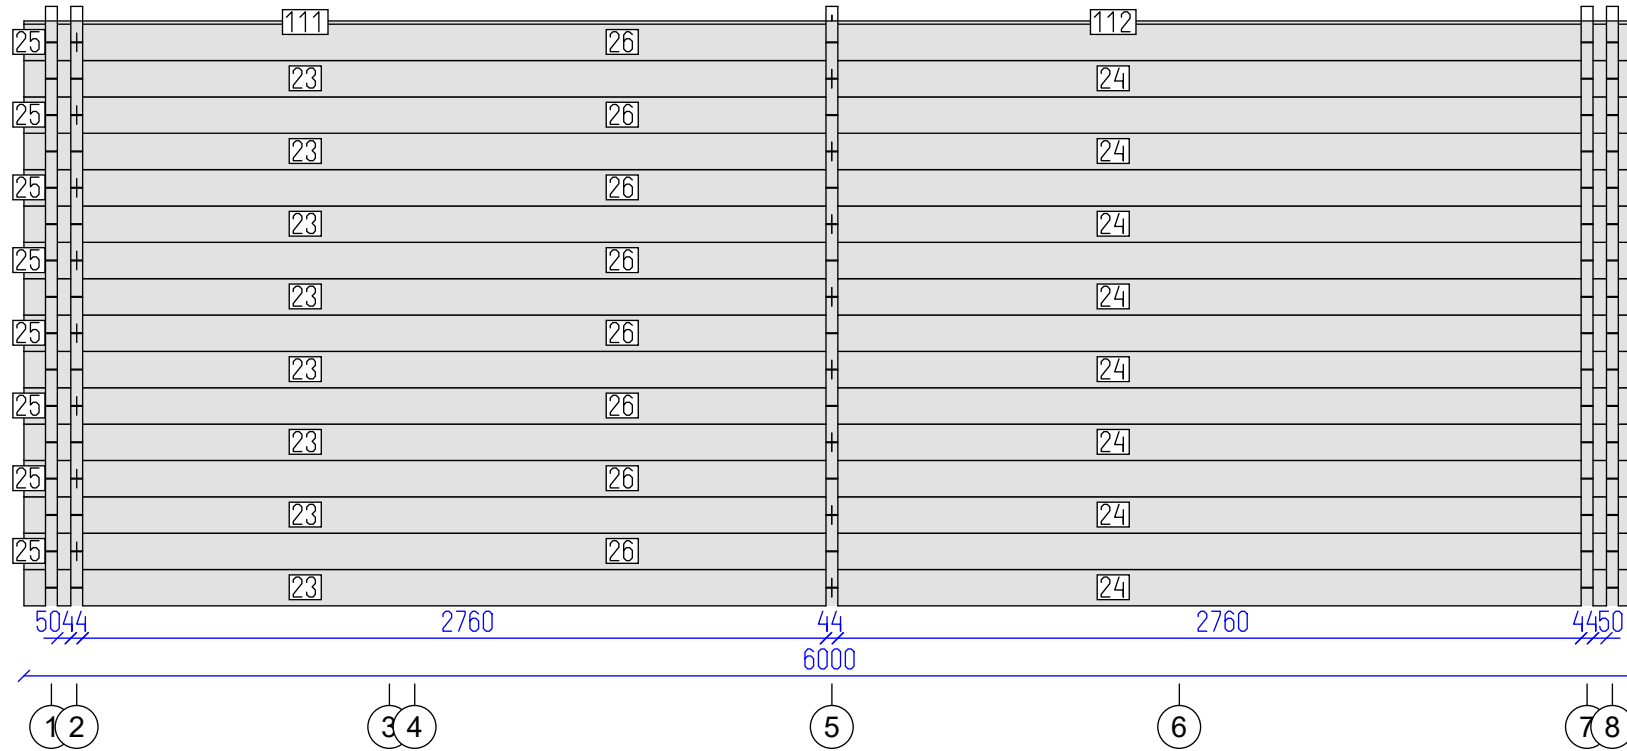

Tignes 44db


Wall B

Tikr. ---

Dare ---

12 OF SHEET

20 OF SHEET

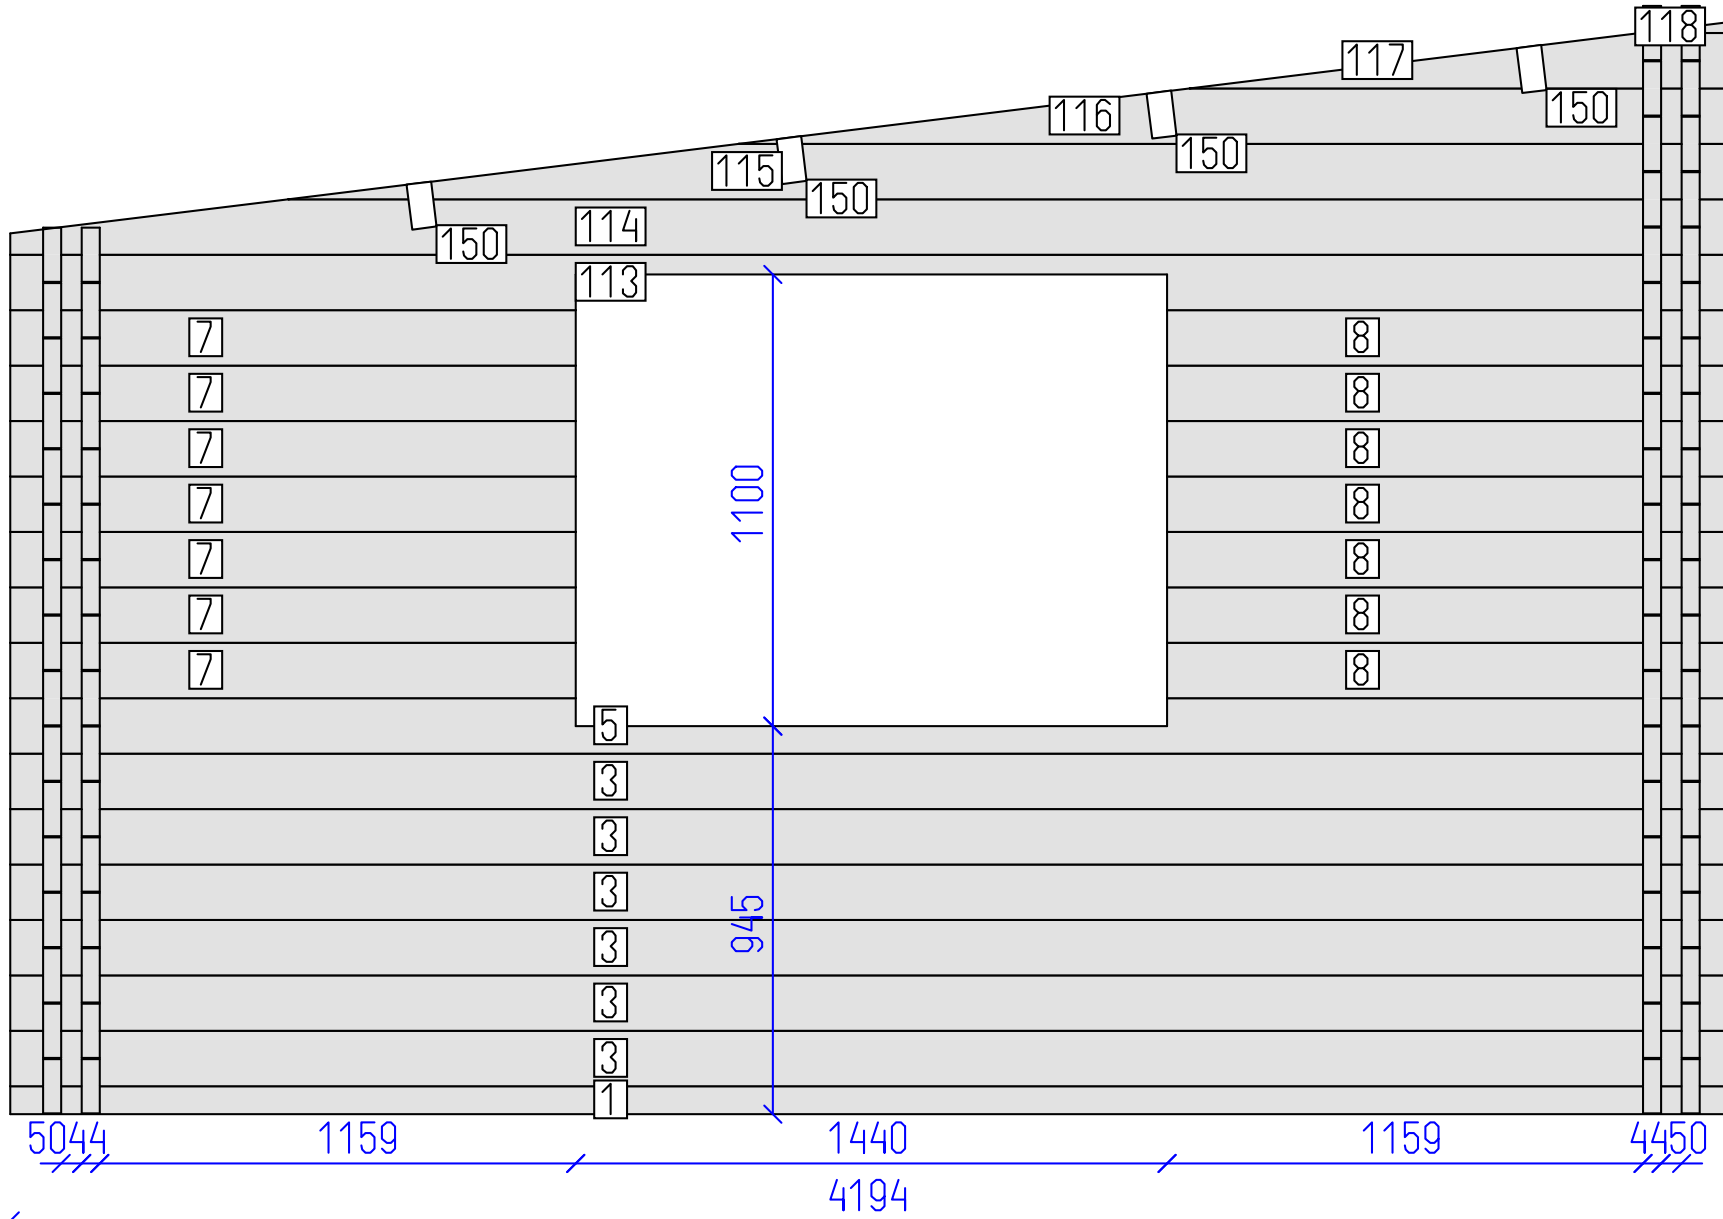


DETAILS

N	QTY
1	1
3	6
5	1
7	7
8	7
113	1
114	1
115	1
116	1
117	1
118	1
150	4

LIST OF ELEMENTS

- 1. Wall 68x44x4194
 - 3. Wall 135x44x4194
 - 5. Wall 135x44x4194
 - 7. Wall 135x44x1377
 - 8. Wall 135x44x1377
 - 113. Wall 135x44x4194
 - 114. Wall 135x44x4194
 - 115. Wall 135x44x3517
 - 116. Wall 135x44x2420
 - 117. Wall 135x44x1322
 - 118. Wall 28x44x225
 - 150. Roof beam 140x70x3398
- Total 10.87 m²


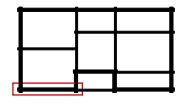


Tignes 44db

DETAILS

N	QTY
29	2
30	1
31	6
32	7
33	6
119	1
120	1
121	7
122	2
123	7
124	1
125	4
126	4
127	1
42	1
128	1
44	1
45	2
46	1
47	1
17	1
49	1
50	1
51	1
22	1
149	1
150	4
151	2
152	4

Total 31.40 m²
Incomplete, more details in drawing...

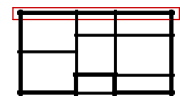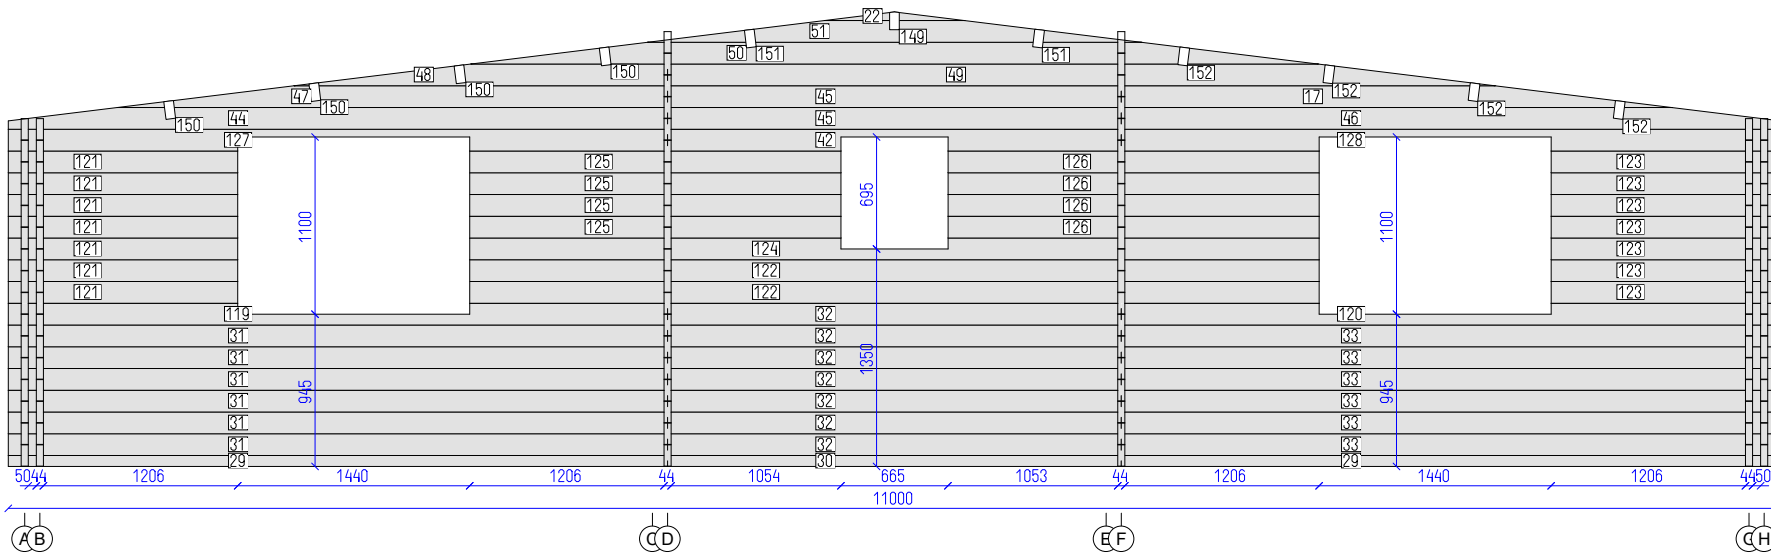

Tignes 44db

Wall 7


Tikr. ---

Dare ---

14

20

SHEET OF

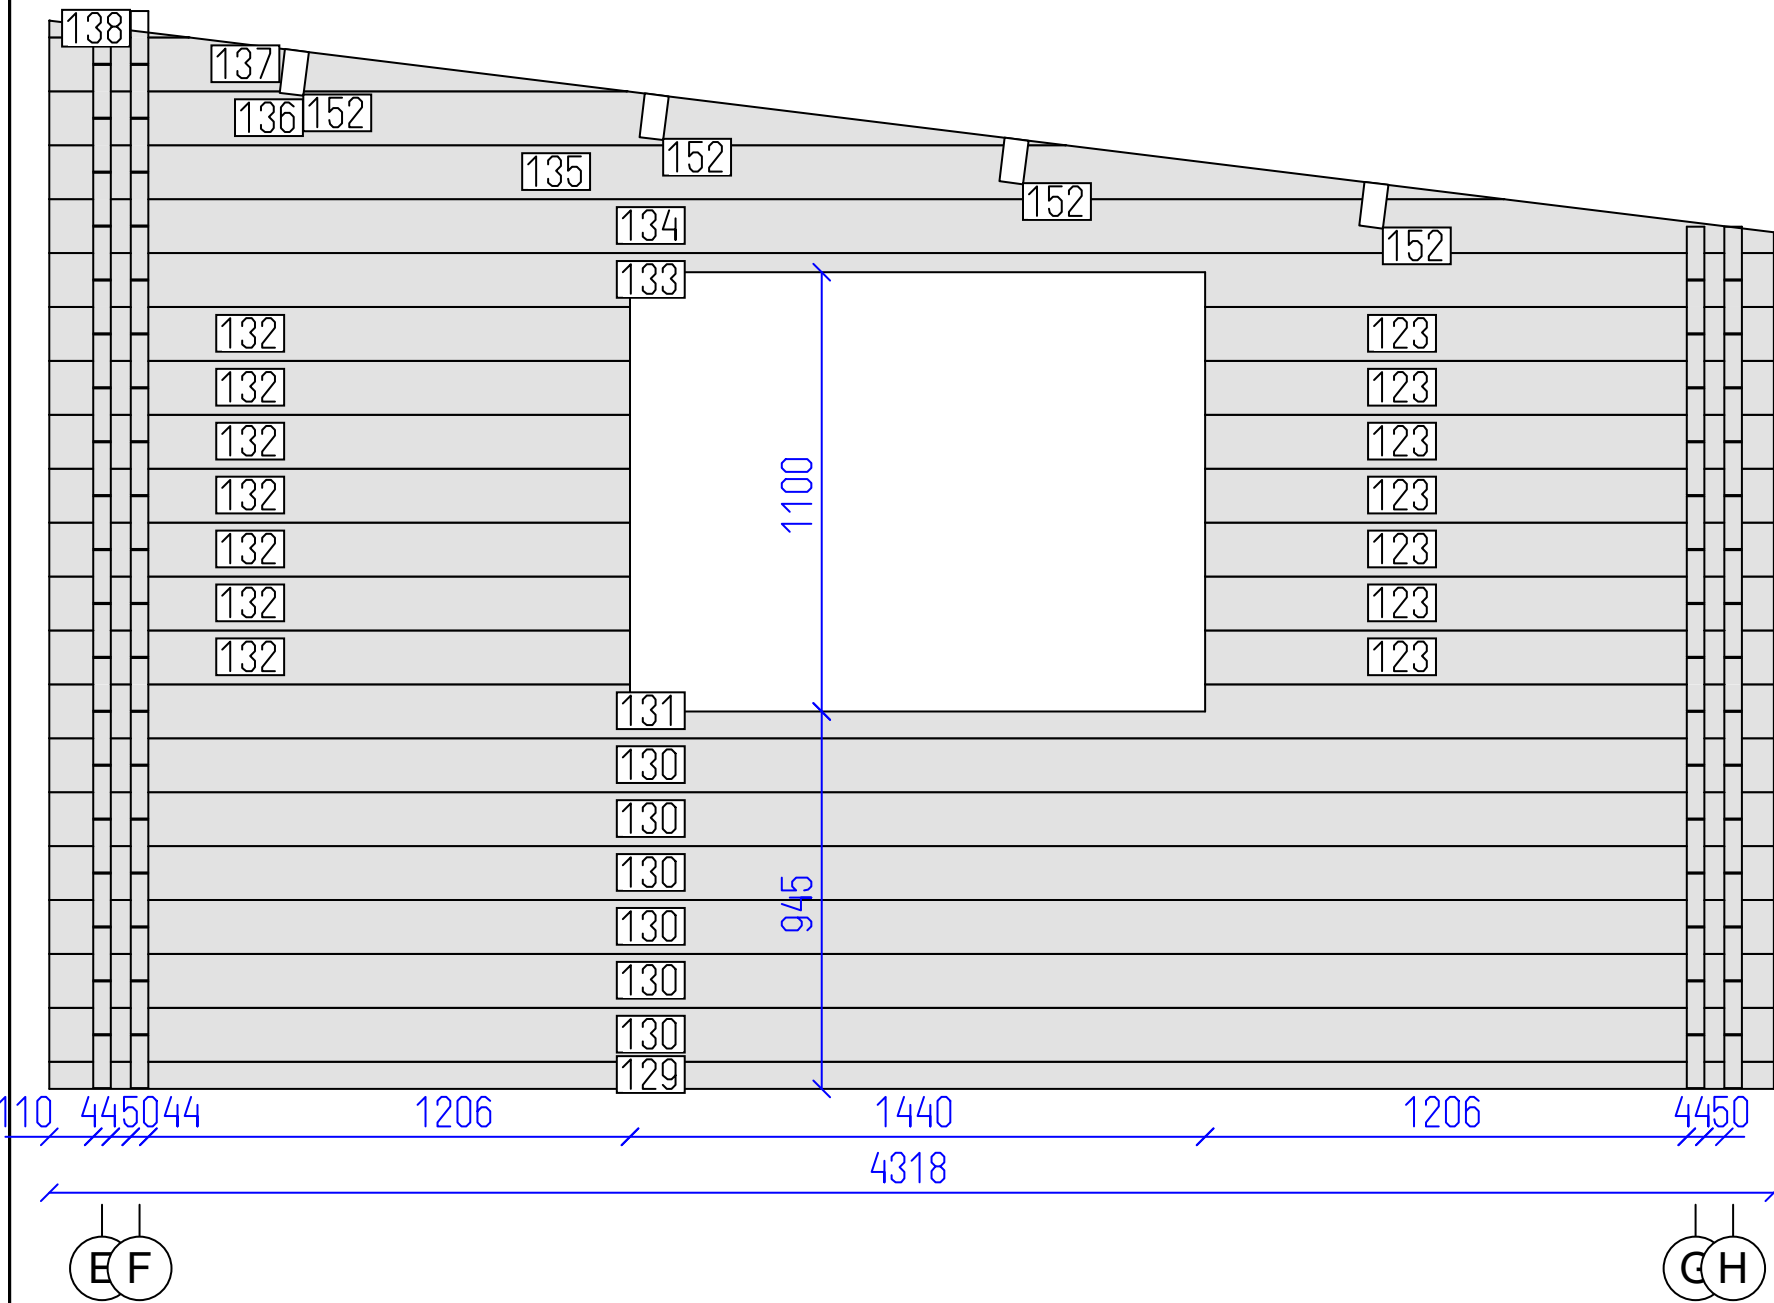

DETAILS

N	QTY
129	1
130	6
131	1
132	7
123	7
133	1
134	1
135	1
136	1
137	1
138	1
152	4

LIST OF ELEMENTS

- 129. Wall 68x44x4318
 - 130. Wall 135x44x4318
 - 131. Wall 135x44x4318
 - 132. Wall 135x44x1454
 - 123. Wall 135x44x1424
 - 133. Wall 135x44x4318
 - 134. Wall 135x44x4318
 - 135. Wall 135x44x3641
 - 136. Wall 135x44x2544
 - 137. Wall 135x44x1446
 - 138. Wall 42x44x349
 - 152. Roof beam 140x70x4688
- Total 11.93 m²



Tignes 44db

Wall 2



Tikr.	Dare	15	20
---	---	SHEET	OF

DETAILS



N	QTY
52	4
53	4
54	4
55	3
56	8
57	8
58	8
139	1
140	1
141	1

LIST OF ELEMENTS

- 52. Wall 135x44x4290
- 53. Wall 135x44x1710
- 54. Wall 135x44x1357
- 55. Wall 135x44x4643
- 56. Wall 135x44x1629
- 57. Wall 135x44x909
- 58. Wall 135x44x1982
- 139. Wall 135x44x4643
- 140. Wall 12x44x4290
- 141. Wall 12x44x1710
- Total 11.43 m²

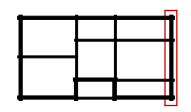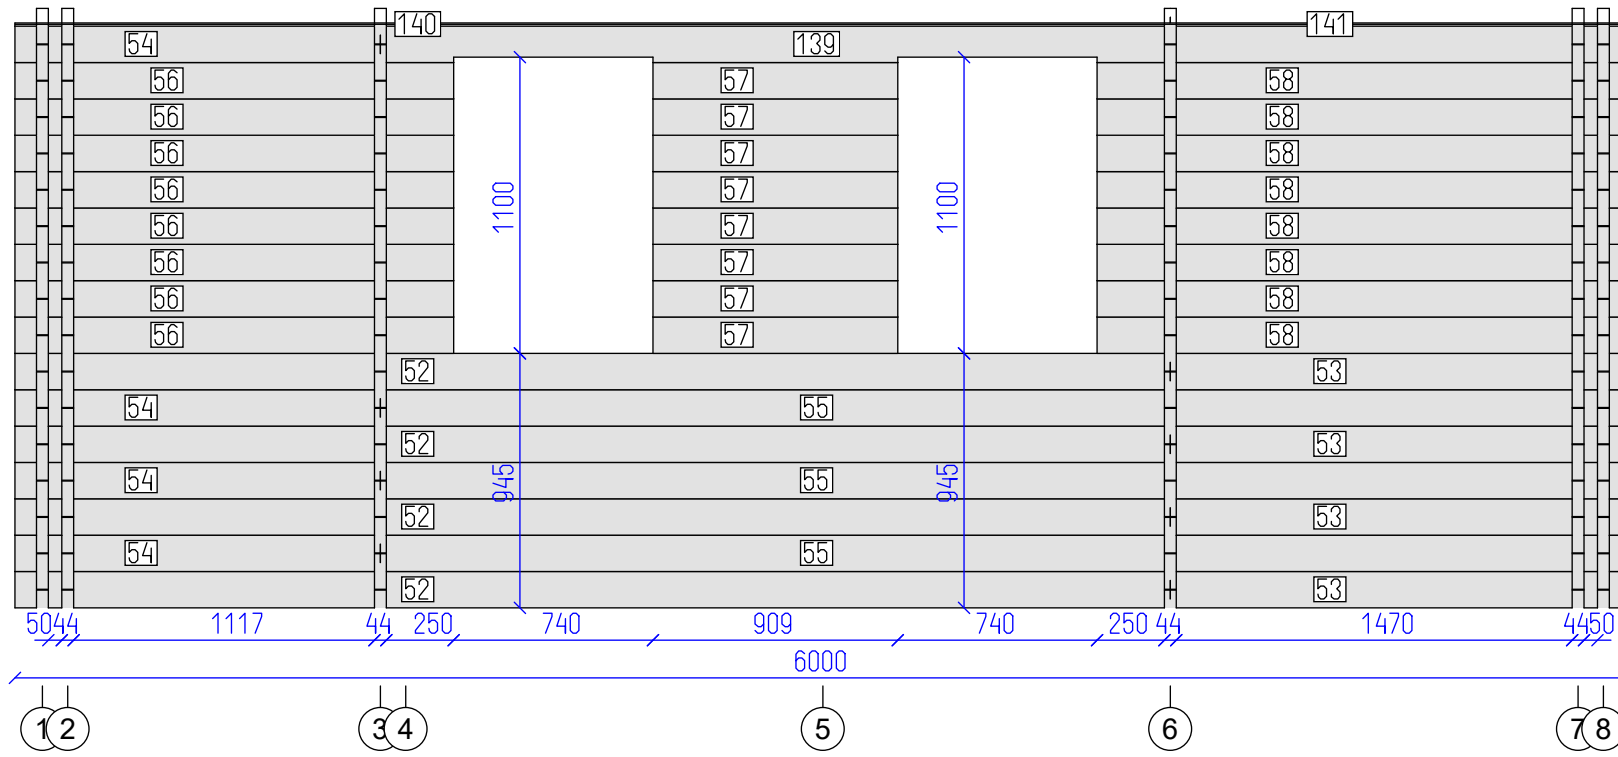

Tignes 44db

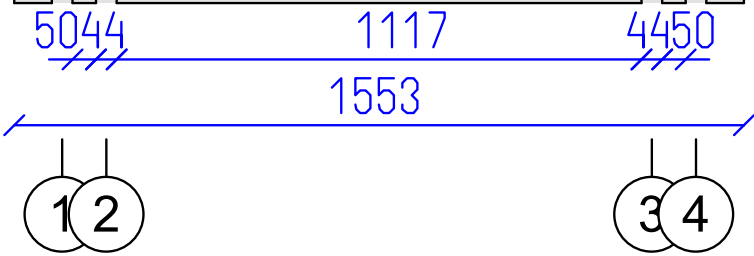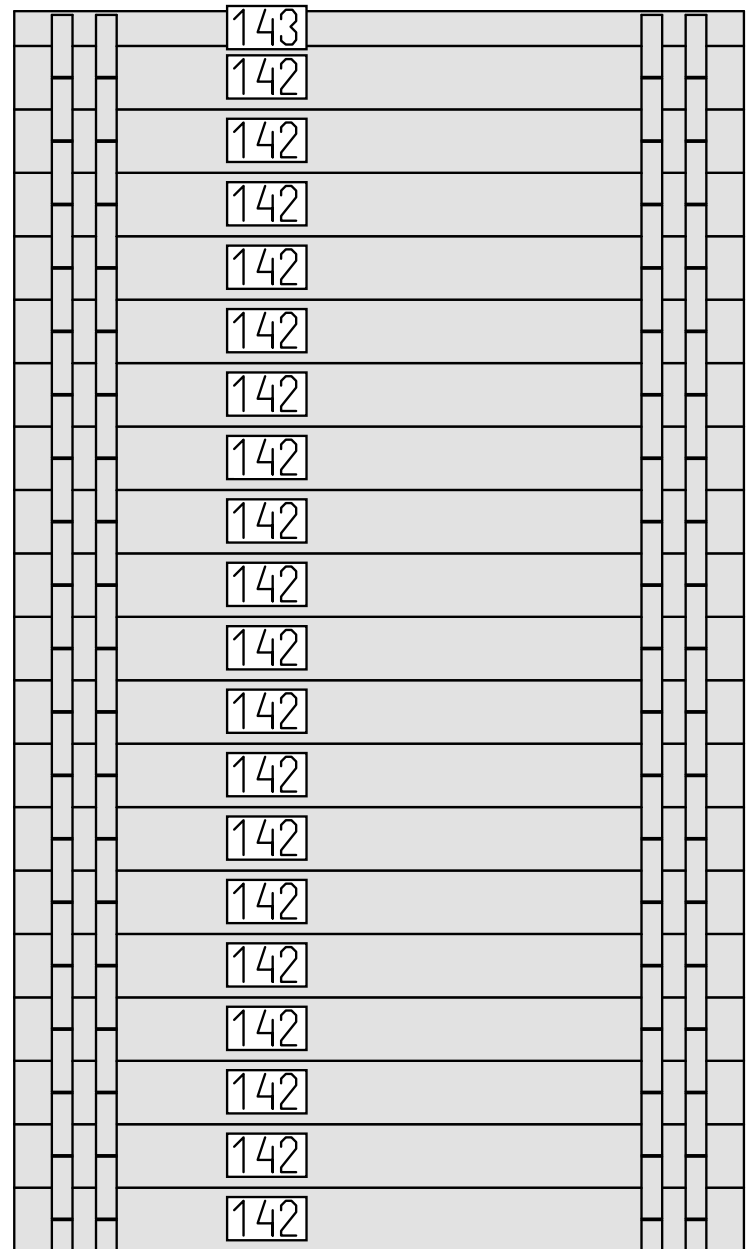


DETAILS

N	QTY
142	19
143	1

LIST OF ELEMENTS

142. Wall 135x44x1553
 143. Wall 74x44x1553
 Total 4.10 m²

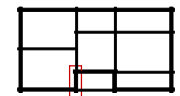

Tignes 44db


Wall C

Tikr. ---

Dare ---

17 SHEET

20 OF

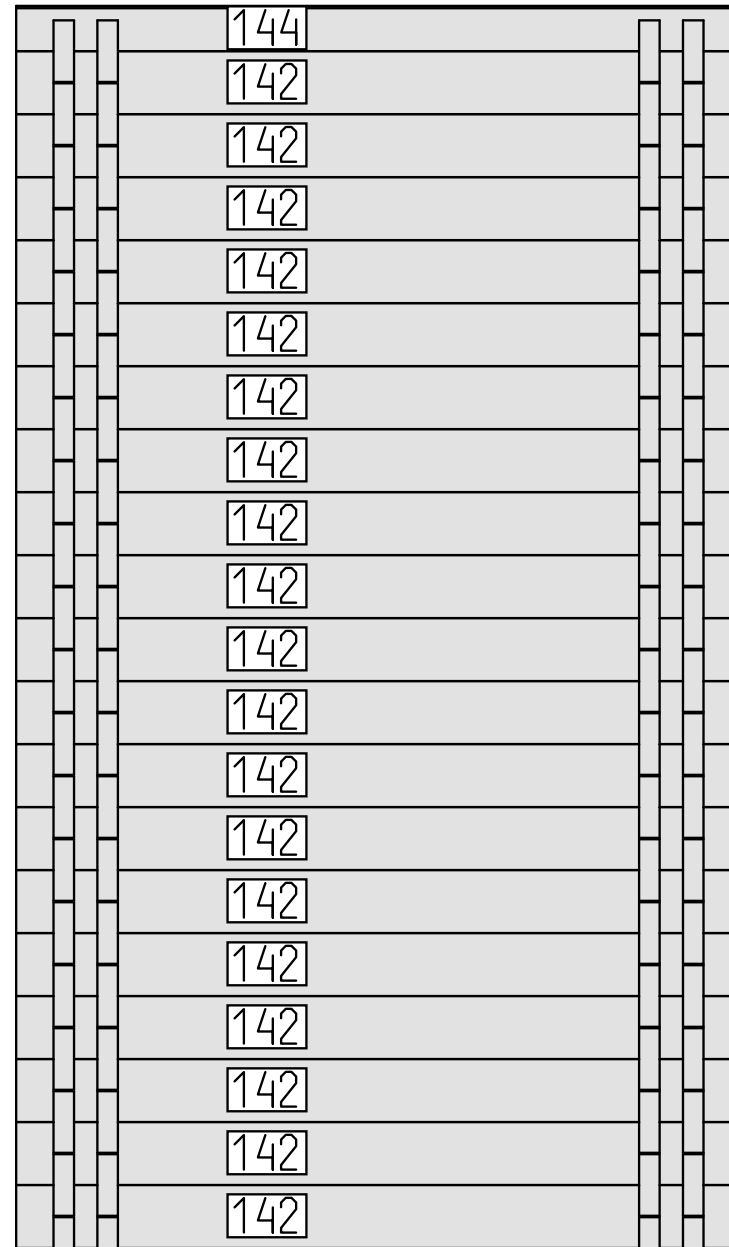


DETAILS

N	QTY
142	19
144	1

LIST OF ELEMENTS

142. Wall 135x44x1553
 144. Wall 97x44x1553
 Total 4.13 m²

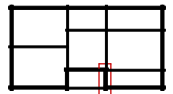

Tignes 44db




Wall E

Tikr. ---

Dare ---

18 SHEET

20 OF

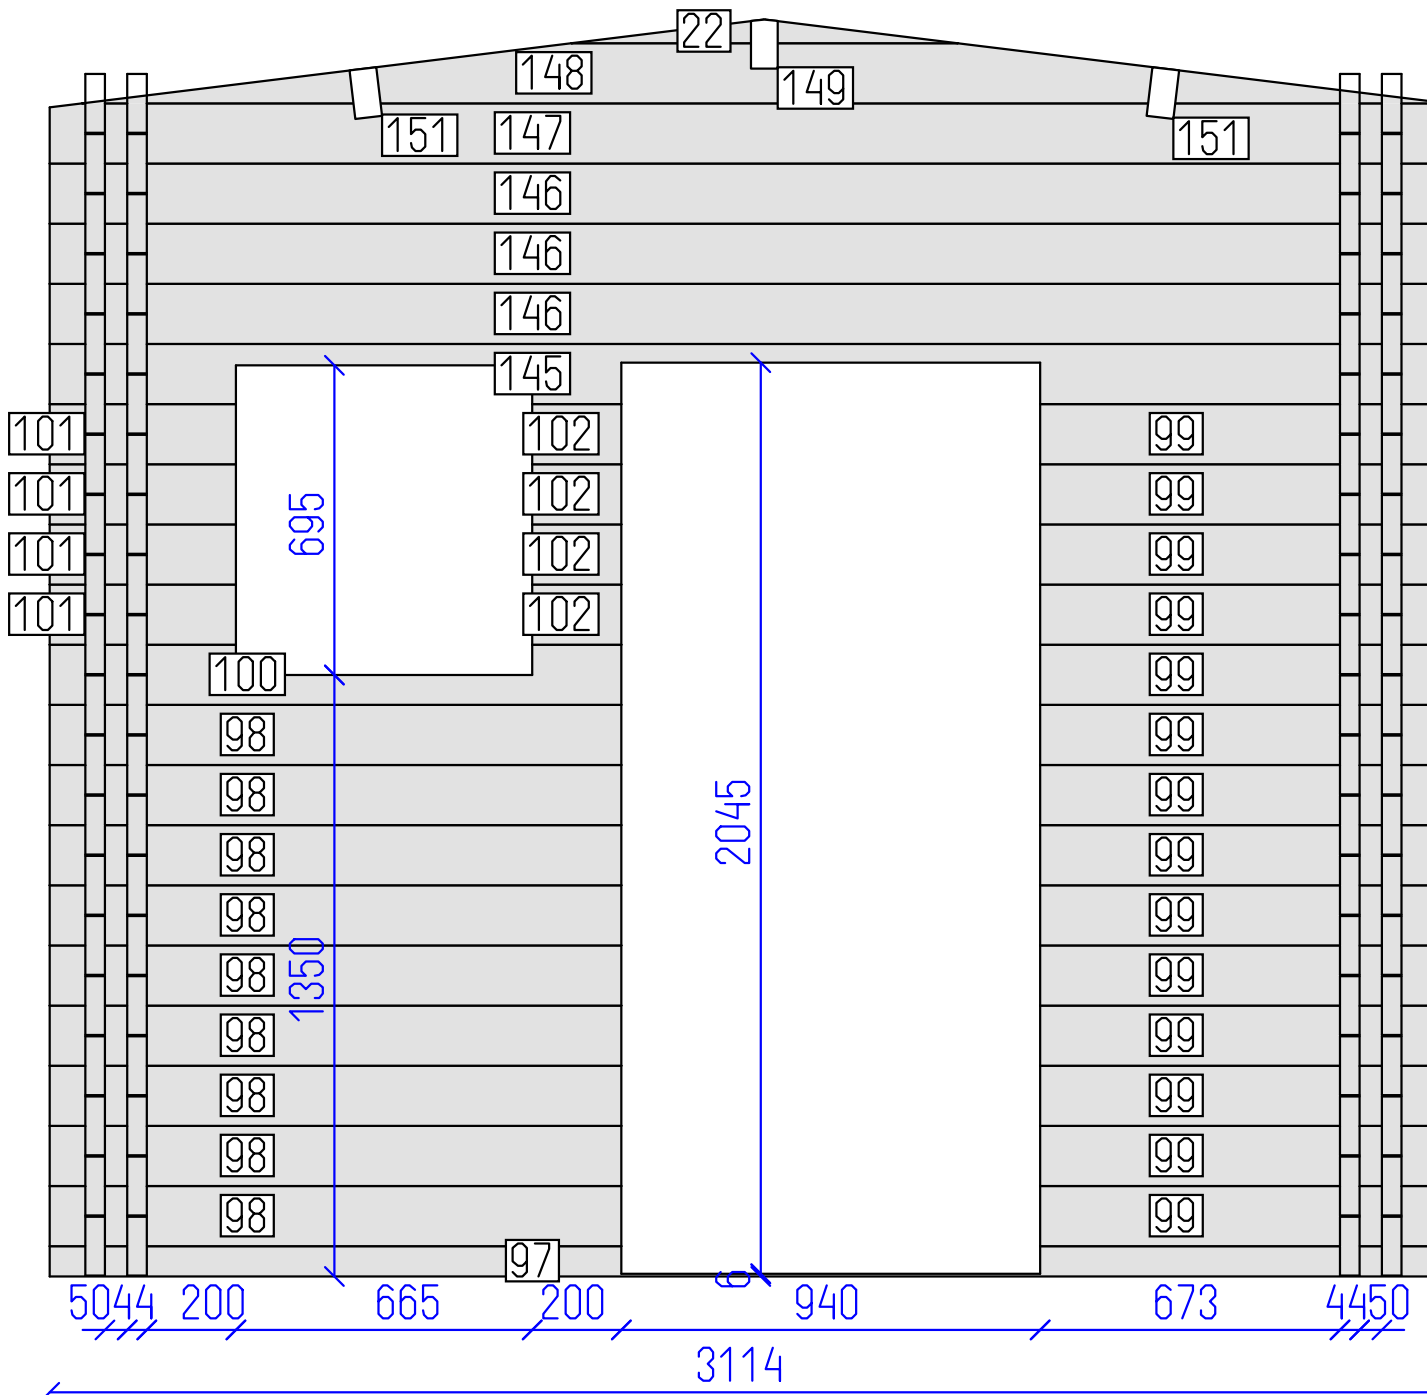


DETAILS

N	QTY
97	1
98	9
99	14
100	1
101	4
102	4
145	1
146	3
147	1
148	1
22	1
149	1
151	2

LIST OF ELEMENTS

- 97. Wall 68x44x3114
 - 98. Wall 135x44x1283
 - 99. Wall 135x44x891
 - 100. Wall 135x44x1283
 - 101. Wall 135x44x418
 - 102. Wall 135x44x200
 - 145. Wall 135x44x3114
 - 146. Wall 135x44x3114
 - 147. Wall 135x44x3114
 - 148. Wall 135x44x3041
 - 22. Wall 53x44x866
 - 149. Roof beam 140x70x4688
 - 151. Roof beam 140x70x4688
- Total 8.49 m²

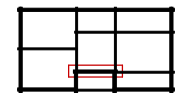

Tignes 44db

Wall 4

Tikr. ---

Dare ---

19 OF SHEET

20 OF

