


Boston 44db

Titr.	Dare	1	17
---	---	SHEET	OF

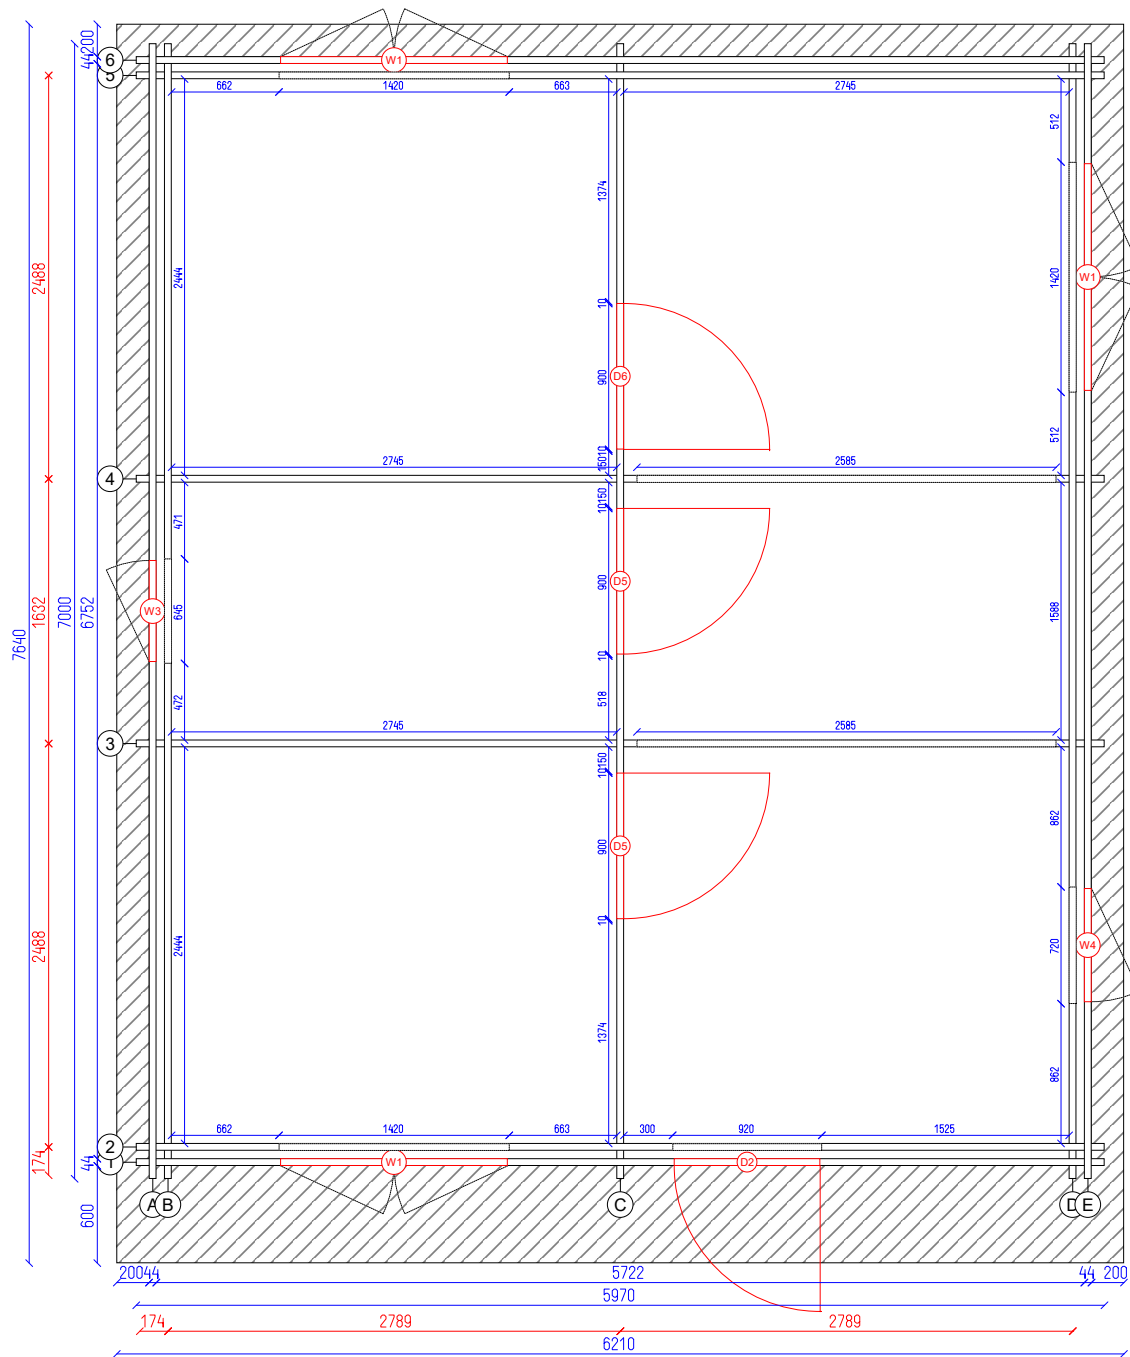

Boston 44db

Ground plan


Tikr. ---

Dare ---

2

17

SHEET OF

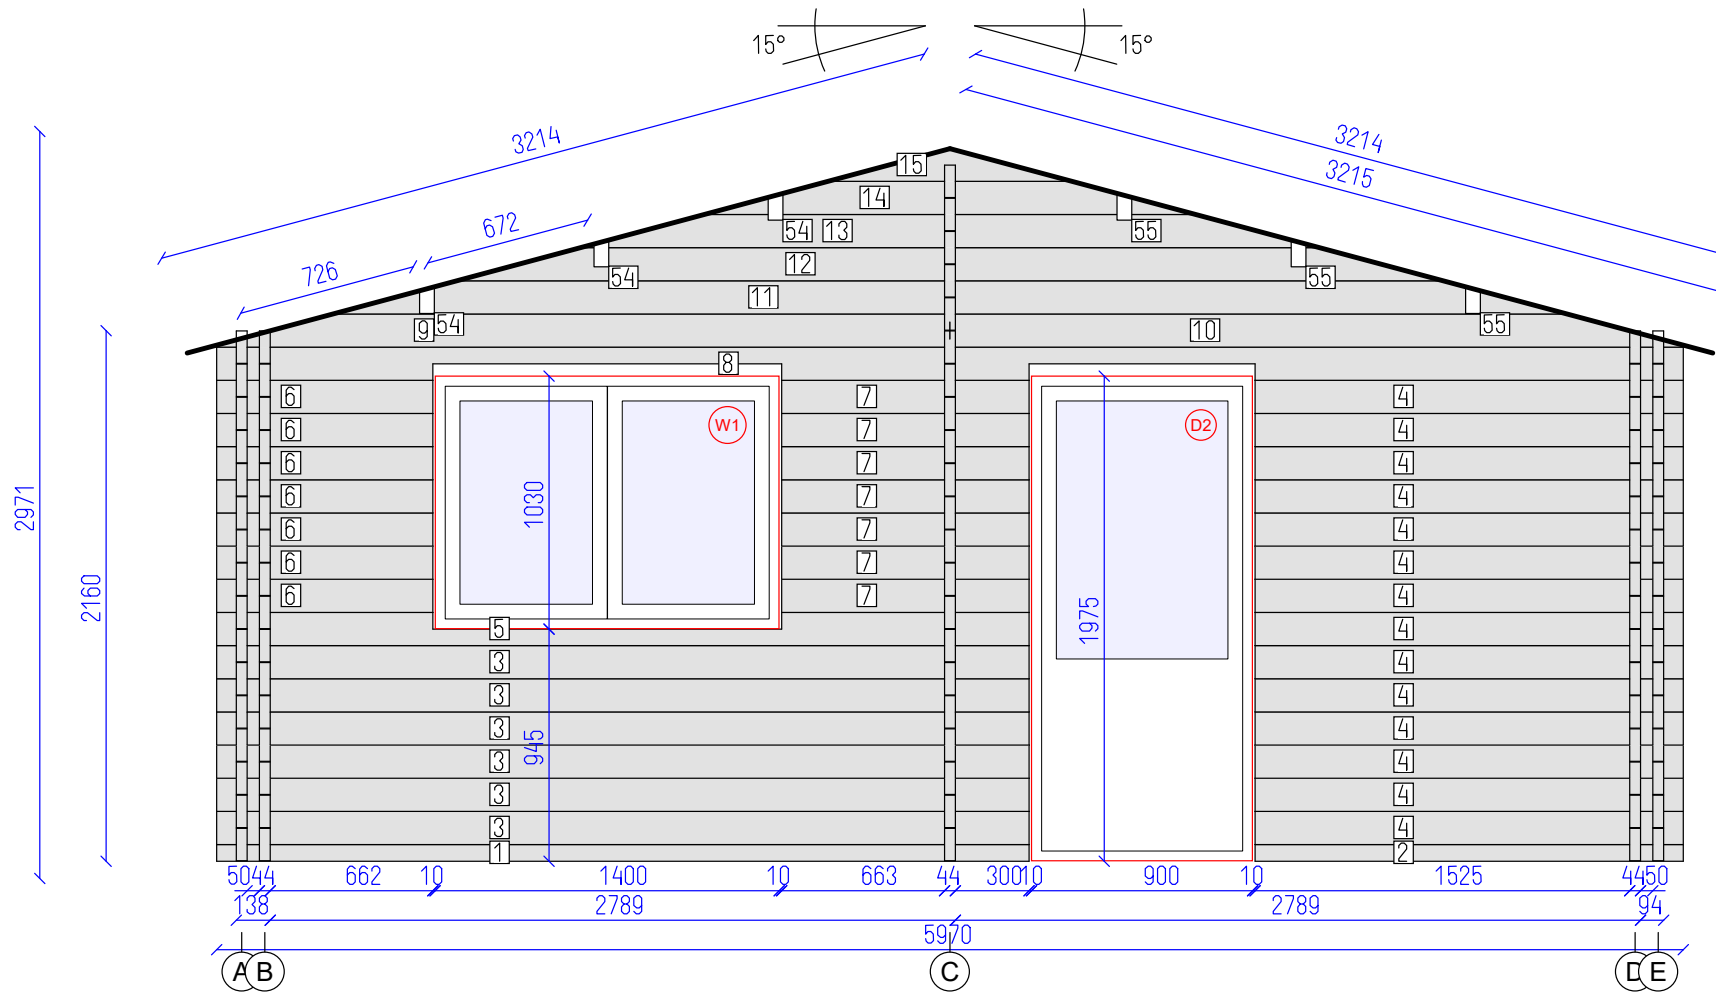


DETAILS

N	QTY
1	1
2	1
3	6
4	14
5	1
6	7
7	7
8	1
9	1
10	1
11	1
12	1
13	1
14	1
15	1
54	3
55	3

LIST OF ELEMENTS

1. Wall 68x44x3307
 2. Wall 68x44x1743
 3. Wall 135x44x3307
 4. Wall 135x44x1743
 5. Wall 135x44x3307
 6. Wall 135x44x880
 7. Wall 135x44x1007
 8. Wall 135x44x5970
 9. Wall 135x44x2985
 10. Wall 135x44x2985
 11. Wall 135x44x5024
 12. Wall 135x44x4016
 13. Wall 135x44x3008
 14. Wall 135x44x2002
 15. Wall 133x44x994
 54. Roof beam 140x70x3482
 55. Roof beam 140x70x3482
- Total 15.11 m²

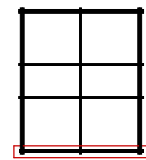

Boston 44db



Wall 1

Tikr. ---

Dare ---

3

17



SHEET OF

DETAILS

N	QTY
16	5
17	5
18	5
19	5
20	4
21	5
22	1
23	1
24	1

LIST OF ELEMENTS

- 16. Wall 135x44x2684
 - 17. Wall 135x44x4316
 - 18. Wall 135x44x4316
 - 19. Wall 135x44x2684
 - 20. Wall 135x44x3178
 - 21. Wall 135x44x3177
 - 22. Wall 135x44x3398
 - 23. Wall 109x44x3204
 - 24. Wall 109x44x4436
- Total 14.60 m²

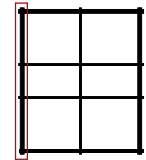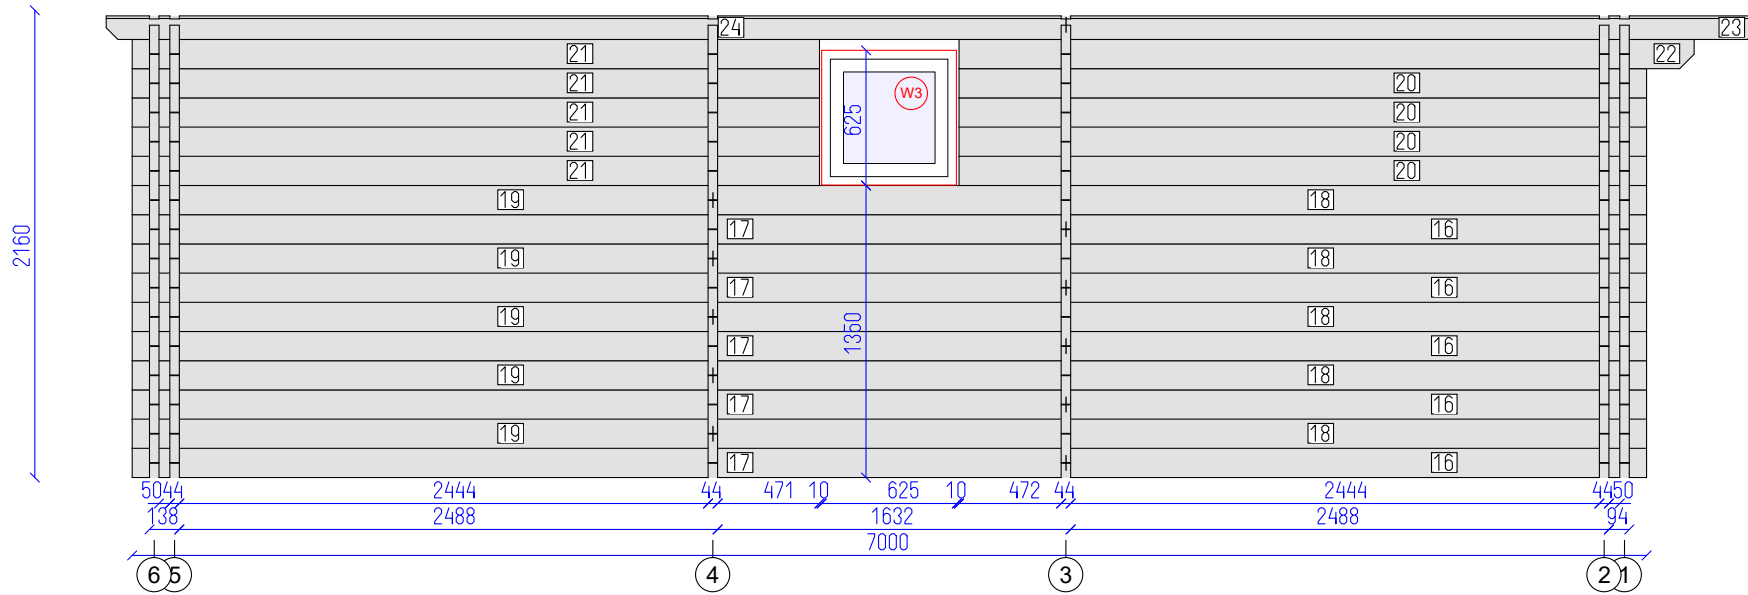

Boston 44db



Wall A


Tikr. ---

Dare ---

4

17

SHEET OF

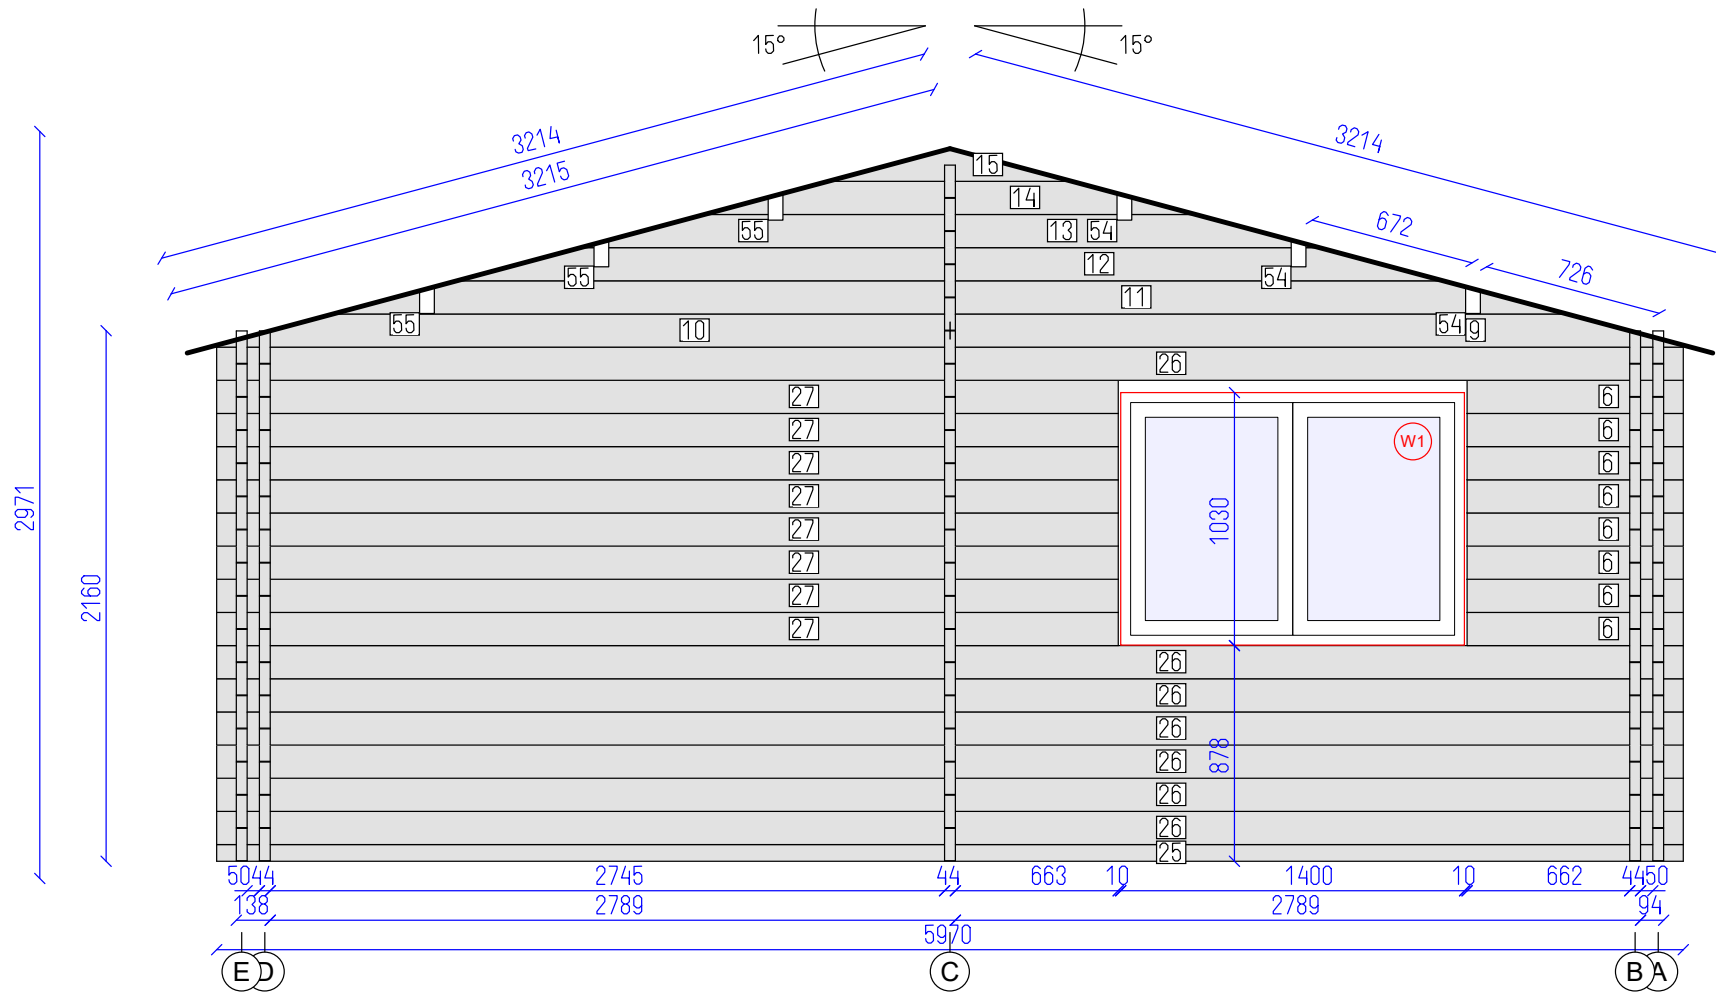


DETAILS

N	QTY
25	1
26	7
6	8
27	8
9	1
10	1
11	1
12	1
13	1
14	1
15	1
54	3
55	3

LIST OF ELEMENTS

- 25. Wall 68x44x5970
 - 26. Wall 135x44x5970
 - 6. Wall 135x44x880
 - 27. Wall 135x44x3670
 - 9. Wall 135x44x2985
 - 10. Wall 135x44x2985
 - 11. Wall 135x44x5024
 - 12. Wall 135x44x4016
 - 13. Wall 135x44x3008
 - 14. Wall 135x44x2002
 - 15. Wall 133x44x994
 - 54. Roof beam 140x70x3482
 - 55. Roof beam 140x70x3482
- Total 16.72 m²

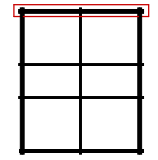


Boston 44db



Wall 6

Tikr.	Dare	5	17
---	---	SHEET	OF

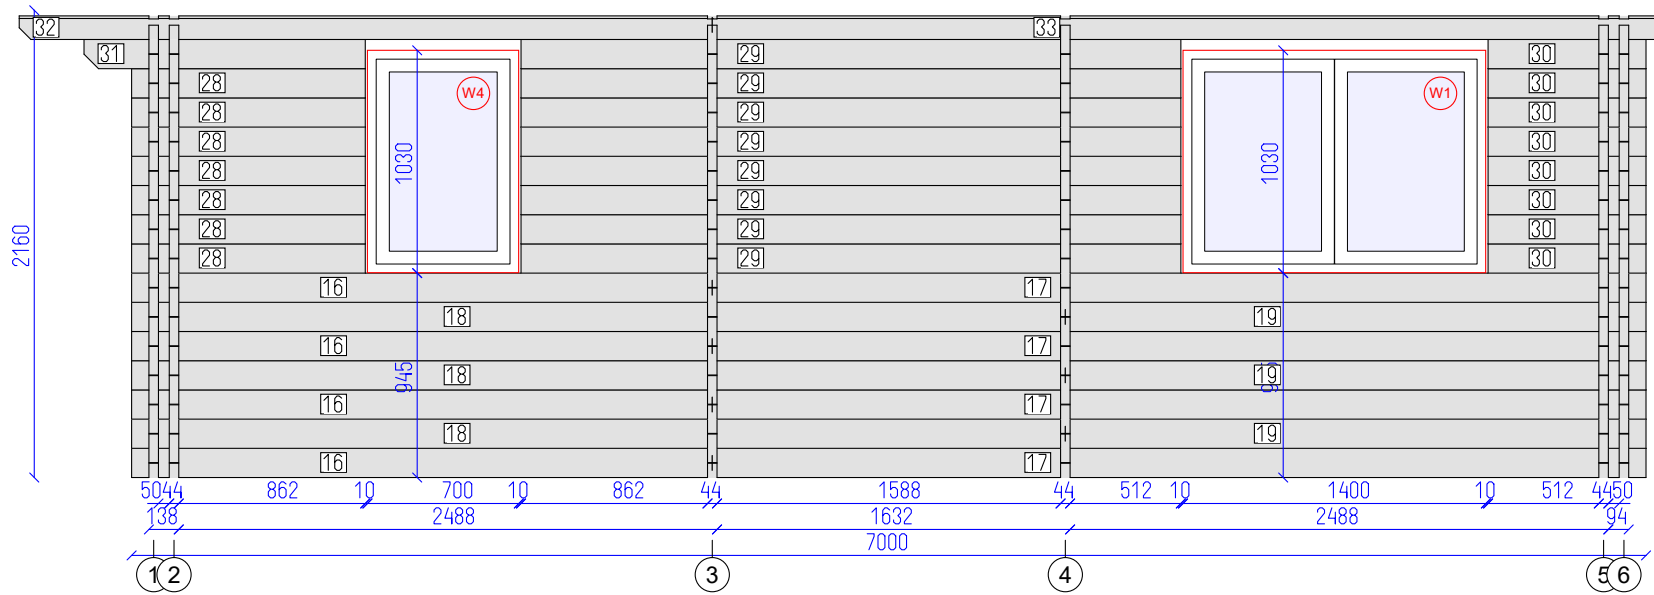


DETAILS

N	QTY
16	4
17	4
18	3
19	3
28	7
29	8
30	8
31	1
32	1
33	1

LIST OF ELEMENTS

- 16. Wall 135x44x2684
 - 17. Wall 135x44x4316
 - 18. Wall 135x44x4316
 - 19. Wall 135x44x2684
 - 28. Wall 135x44x1080
 - 29. Wall 135x44x3050
 - 30. Wall 135x44x730
 - 31. Wall 135x44x1300
 - 32. Wall 109x44x3204
 - 33. Wall 109x44x4436
- Total 12.73 m²

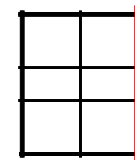

Boston 44db



Wall E


Tikr. ---

Dare ---

6

17

SHEET OF

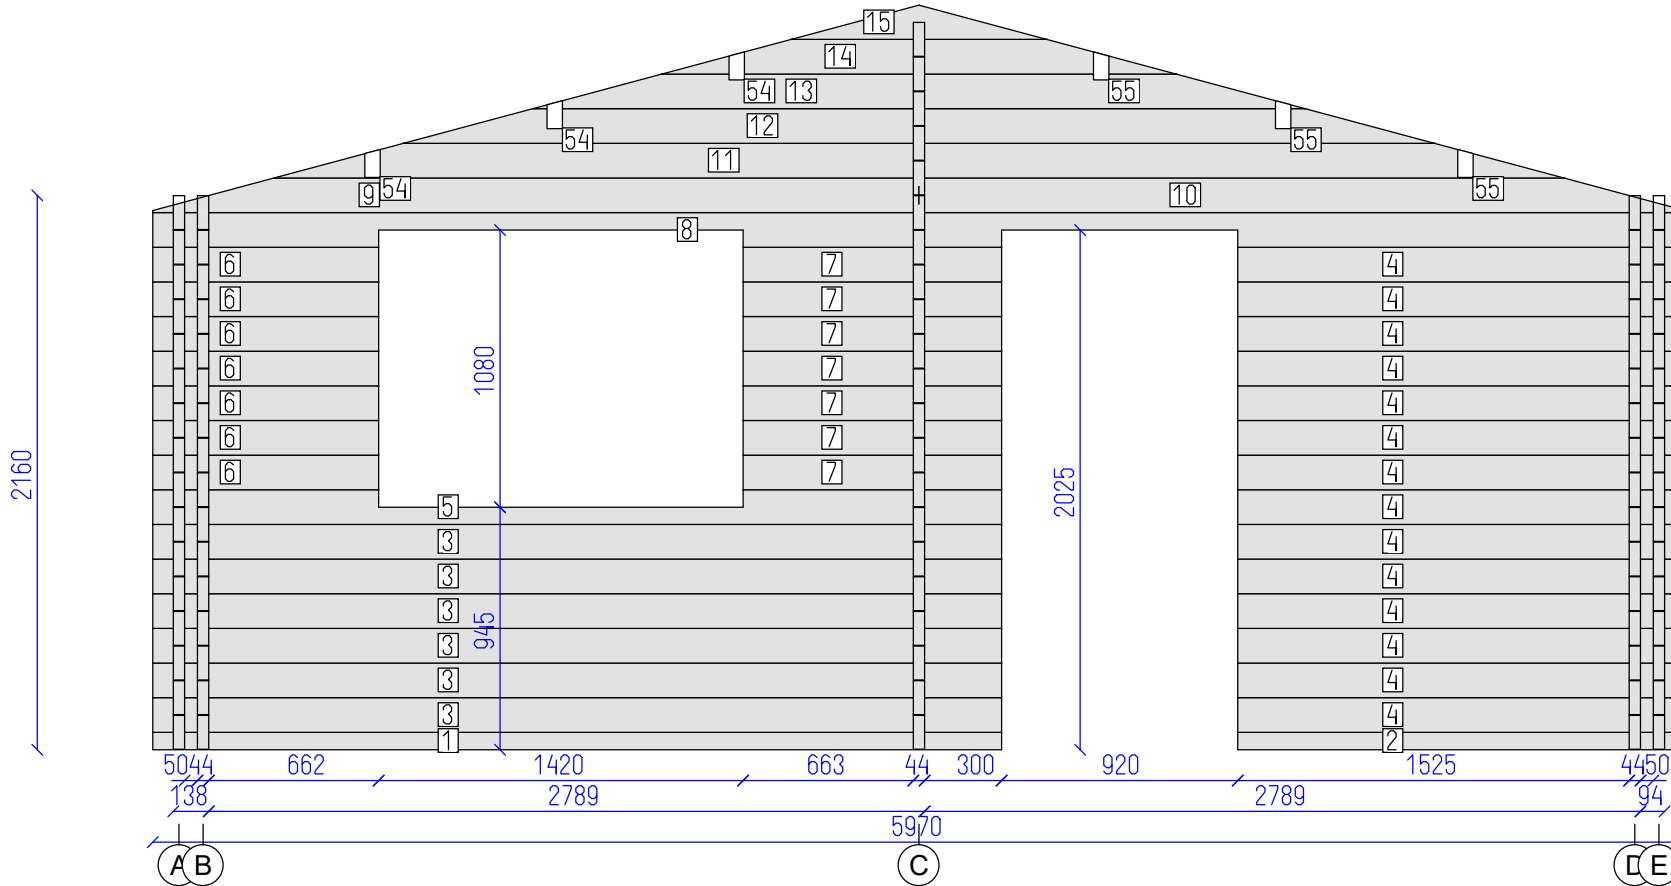


DETAILS

N	QTY
1	1
2	1
3	6
4	14
5	1
6	7
7	7
8	1
9	1
10	1
11	1
12	1
13	1
14	1
15	1
54	3
55	3

LIST OF ELEMENTS

1. Wall 68x44x3307
 2. Wall 68x44x1743
 3. Wall 135x44x3307
 4. Wall 135x44x1743
 5. Wall 135x44x3307
 6. Wall 135x44x880
 7. Wall 135x44x1007
 8. Wall 135x44x5970
 9. Wall 135x44x2985
 10. Wall 135x44x2985
 11. Wall 135x44x5024
 12. Wall 135x44x4016
 13. Wall 135x44x3008
 14. Wall 135x44x2002
 15. Wall 133x44x994
 54. Roof beam 140x70x3482
 55. Roof beam 140x70x3482
- Total 15.11 m²

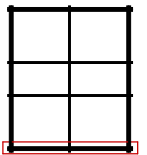

Boston 44db

Wall 2

Tikr. ---

Dare ---



7 OF 17 SHEET

DETAILS

N	QTY
16	5
17	5
18	5
19	5
20	5
21	5
34	1
35	1

LIST OF ELEMENTS

- 16. Wall 135x44x2684
 - 17. Wall 135x44x4316
 - 18. Wall 135x44x4316
 - 19. Wall 135x44x2684
 - 20. Wall 135x44x3178
 - 21. Wall 135x44x3177
 - 34. Wall 135x44x2684
 - 35. Wall 135x44x4316
- Total 14.68 m²

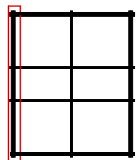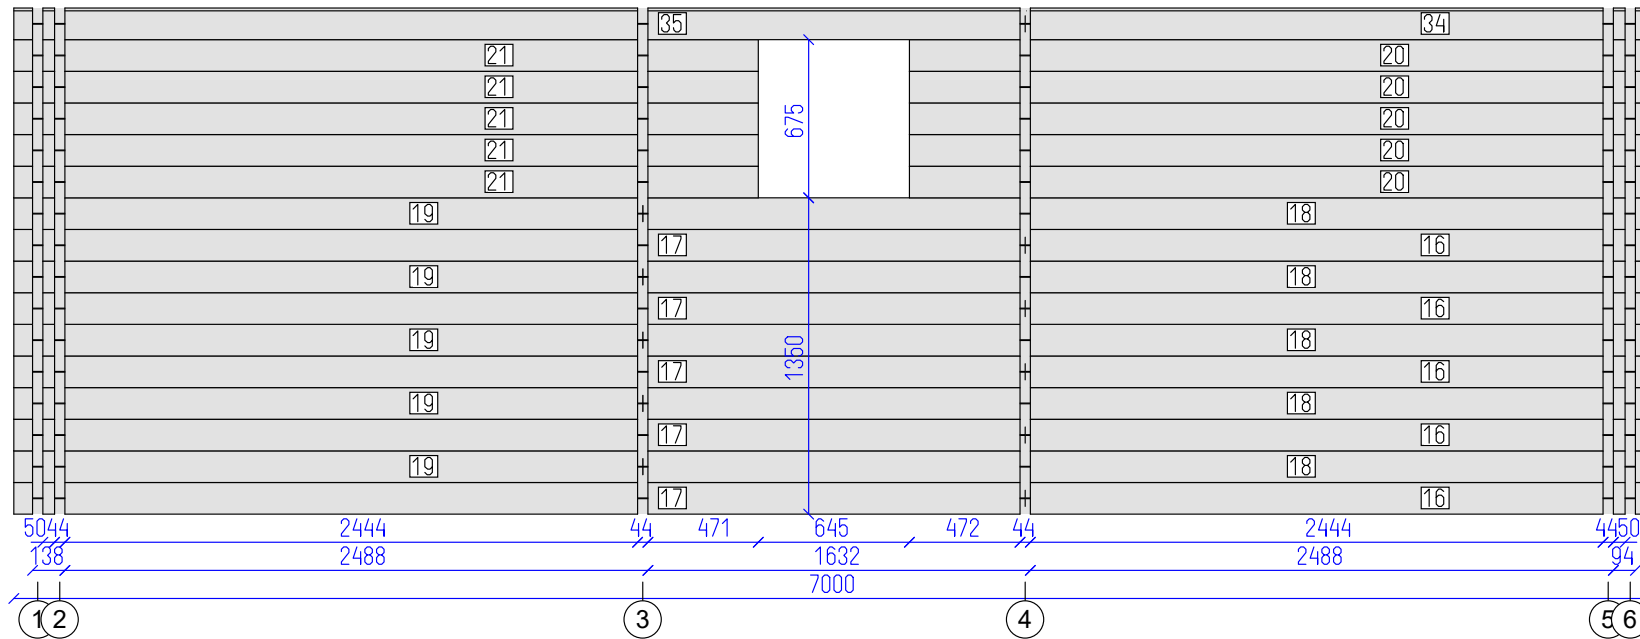

Boston 44db



Wall B


Tikr. ---

Dare ---

8

17

SHEET OF

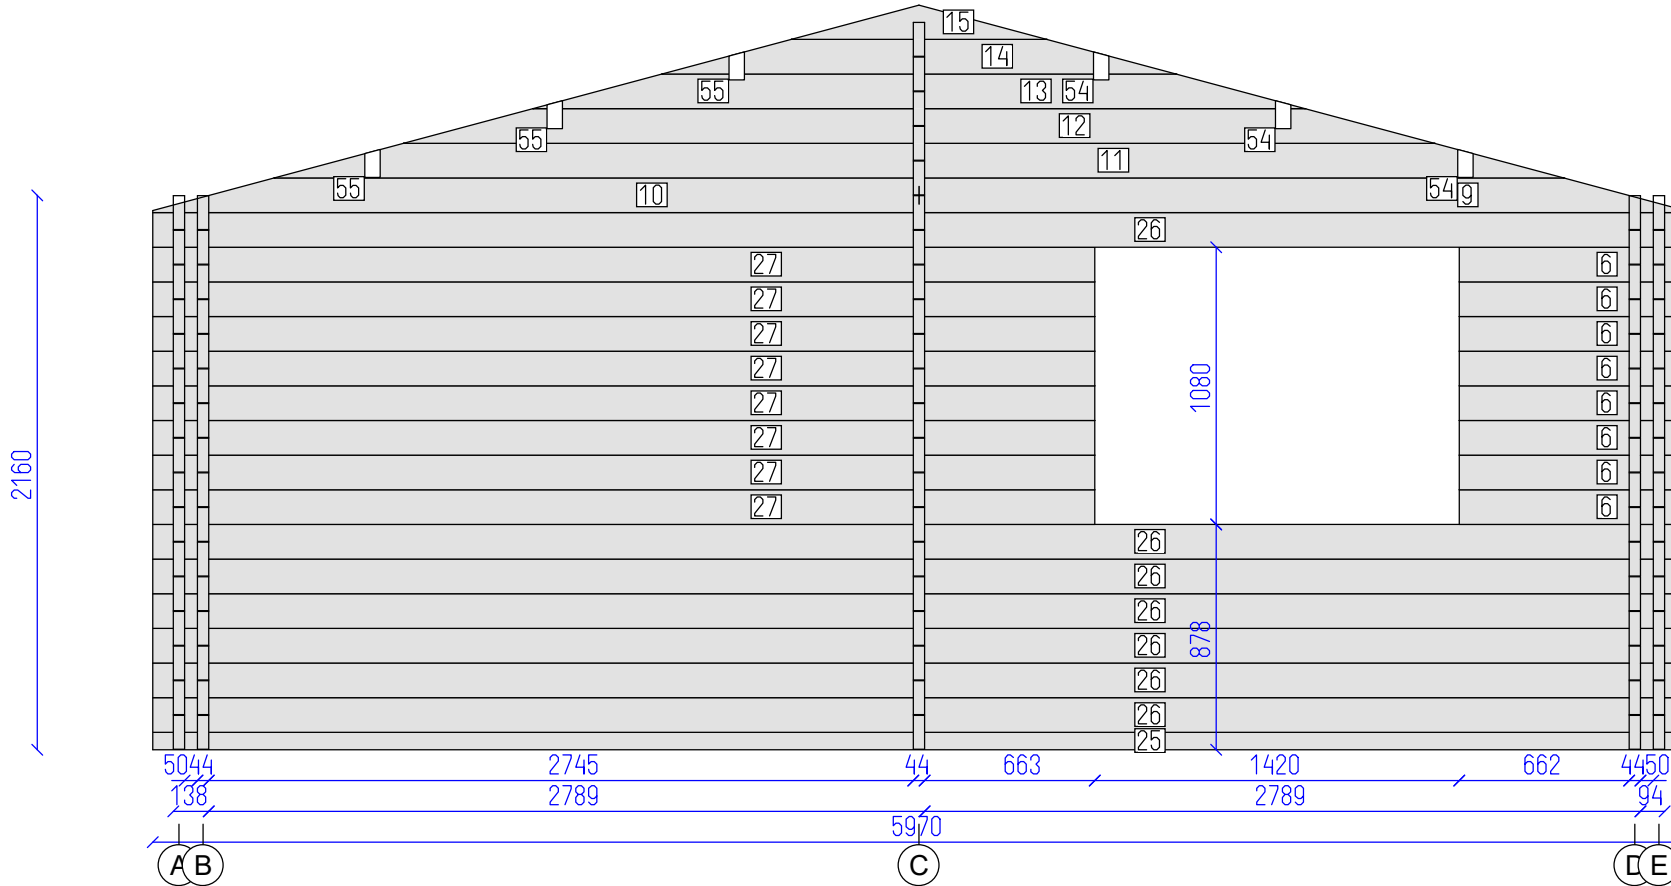


DETAILS

N	QTY
25	1
26	7
6	8
27	8
9	1
10	1
11	1
12	1
13	1
14	1
15	1
54	3
55	3

LIST OF ELEMENTS

- 25. Wall 68x44x5970
 - 26. Wall 135x44x5970
 - 6. Wall 135x44x880
 - 27. Wall 135x44x3670
 - 9. Wall 135x44x2985
 - 10. Wall 135x44x2985
 - 11. Wall 135x44x5024
 - 12. Wall 135x44x4016
 - 13. Wall 135x44x3008
 - 14. Wall 135x44x2002
 - 15. Wall 133x44x994
 - 54. Roof beam 140x70x3482
 - 55. Roof beam 140x70x3482
- Total 16.72 m²

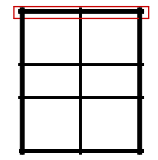

Boston 44db



Wall 5

Tikr. ---

Dare ---

9

17



SHEET OF

DETAILS

N	QTY
16	4
17	4
18	3
19	3
28	8
29	8
30	8
36	1
37	1

LIST OF ELEMENTS

- 16. Wall 135x44x2684
 - 17. Wall 135x44x4316
 - 18. Wall 135x44x4316
 - 19. Wall 135x44x2684
 - 28. Wall 135x44x1080
 - 29. Wall 135x44x3050
 - 30. Wall 135x44x730
 - 36. Wall 135x44x2684
 - 37. Wall 135x44x4316
- Total 12.81 m²

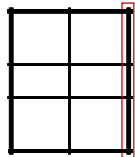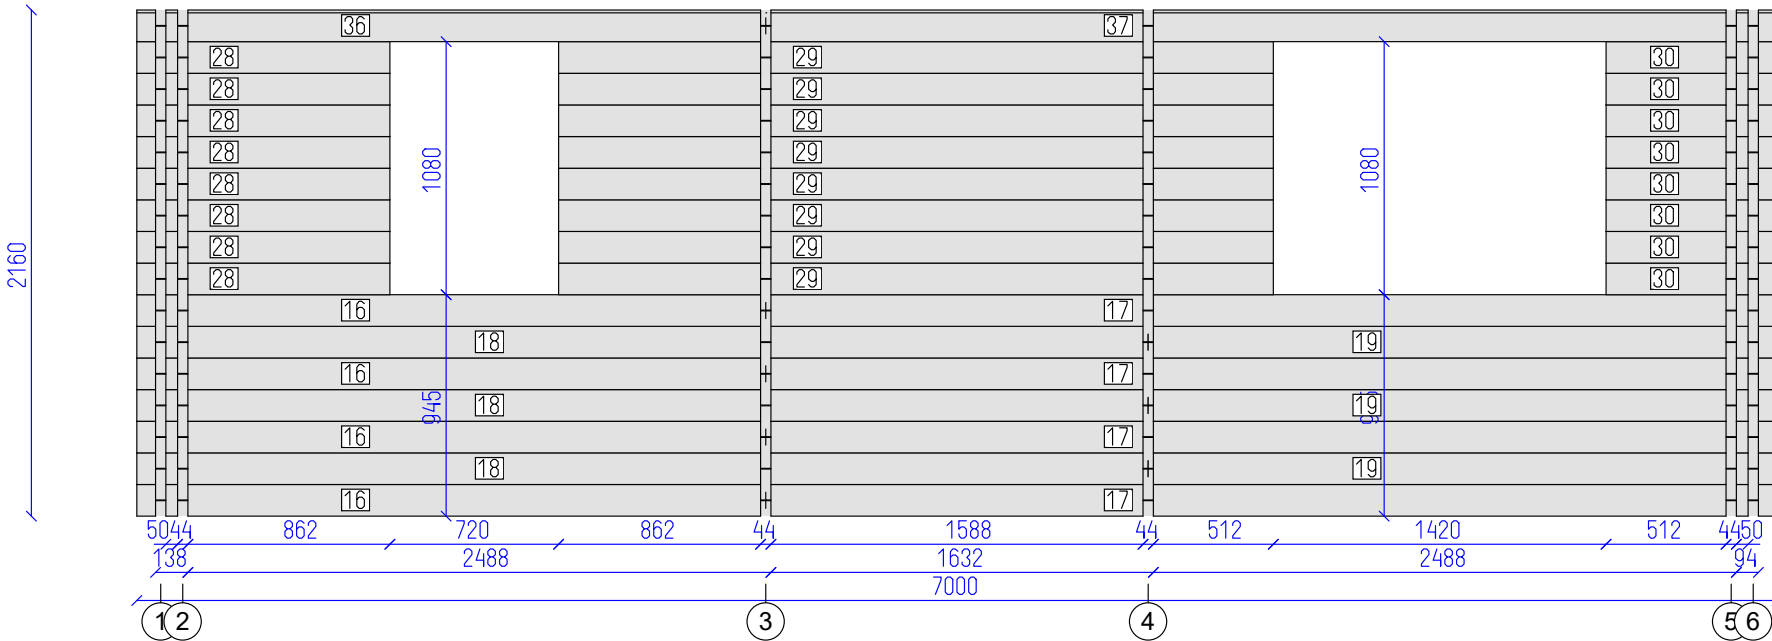

Boston 44db



Wall D

Tikr. ---

Dare ---

10 OF

17 SHEET



DETAILS

N	QTY
38	15
39	15
40	15
41	15
16	3
17	3
18	2
19	2
42	1
43	1
44	1
45	1

LIST OF ELEMENTS

- 38. Wall 135x44x1592
- 39. Wall 135x44x712
- 40. Wall 135x44x344
- 41. Wall 135x44x1592
- 16. Wall 135x44x2684
- 17. Wall 135x44x4316
- 18. Wall 135x44x4316
- 19. Wall 135x44x2684
- 42. Wall 135x44x3204
- 43. Wall 135x44x4436
- 44. Wall 66x44x3204
- 45. Wall 66x44x4436

Total 14.85 m²

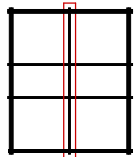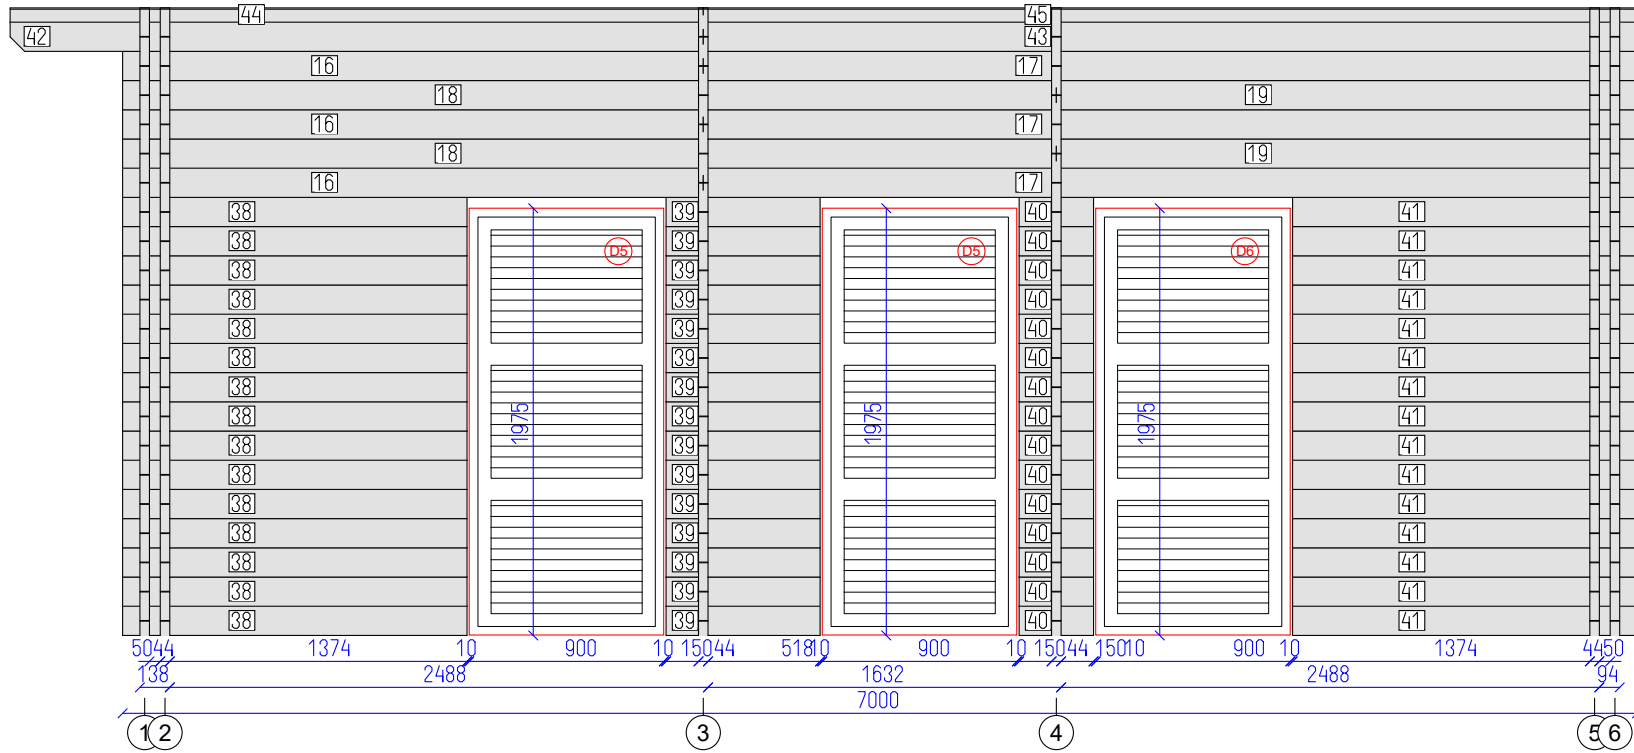

Boston 44db




Wall C

Tikr. ---

Dare ---

11 OF

17 SHEET

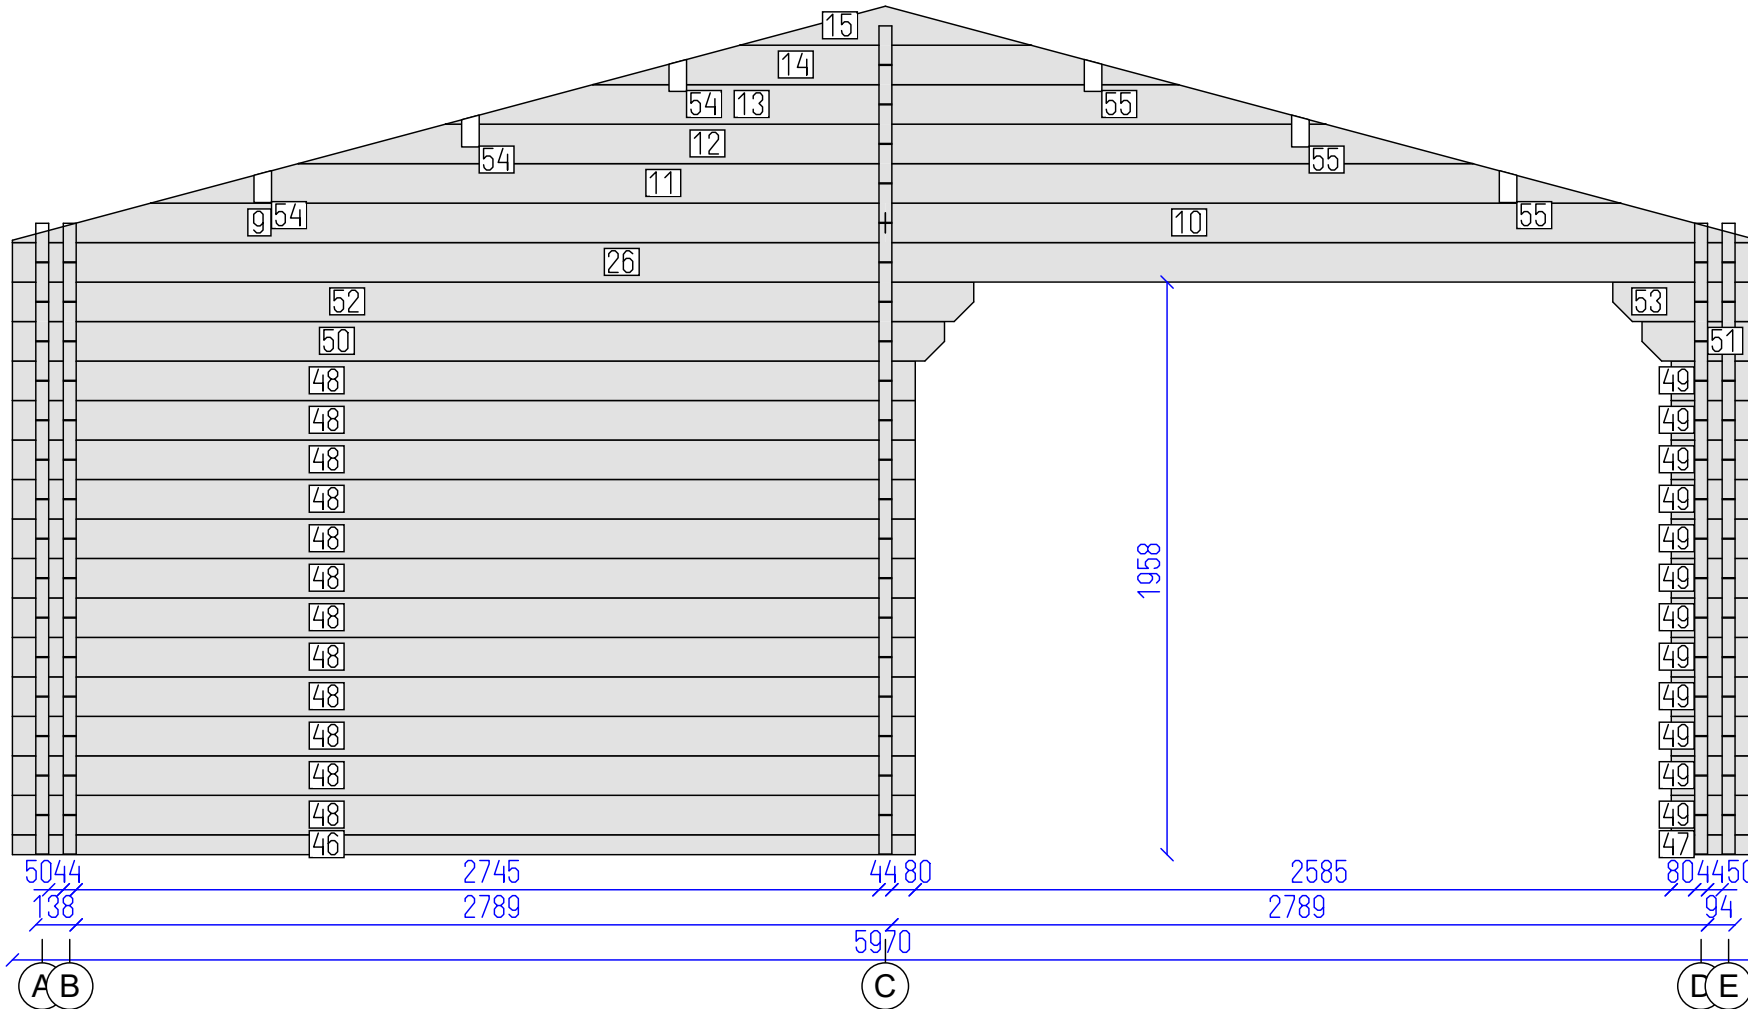


DETAILS

N	QTY
46	1
47	1
48	12
49	12
50	1
51	1
52	1
53	1
26	1
9	1
10	1
11	1
12	1
13	1
14	1
15	1
54	3
55	3

LIST OF ELEMENTS

- 46. Wall 68x44x3087
 - 47. Wall 68x44x298
 - 48. Wall 135x44x3087
 - 49. Wall 135x44x298
 - 50. Wall 135x44x3187
 - 51. Wall 135x44x398
 - 52. Wall 135x44x3287
 - 53. Wall 135x44x498
 - 26. Wall 135x44x5970
 - 9. Wall 135x44x2985
 - 10. Wall 135x44x2985
 - 11. Wall 135x44x5024
 - 12. Wall 135x44x4016
 - 13. Wall 135x44x3008
 - 14. Wall 135x44x2002
 - 15. Wall 133x44x994
 - 54. Roof beam 140x70x3482
 - 55. Roof beam 140x70x3482
- Total 13.27 m²

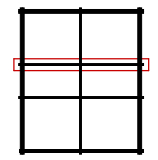

Boston 44db




Wall 4

Tikr. ---

Dare ---

12 OF

17 SHEET

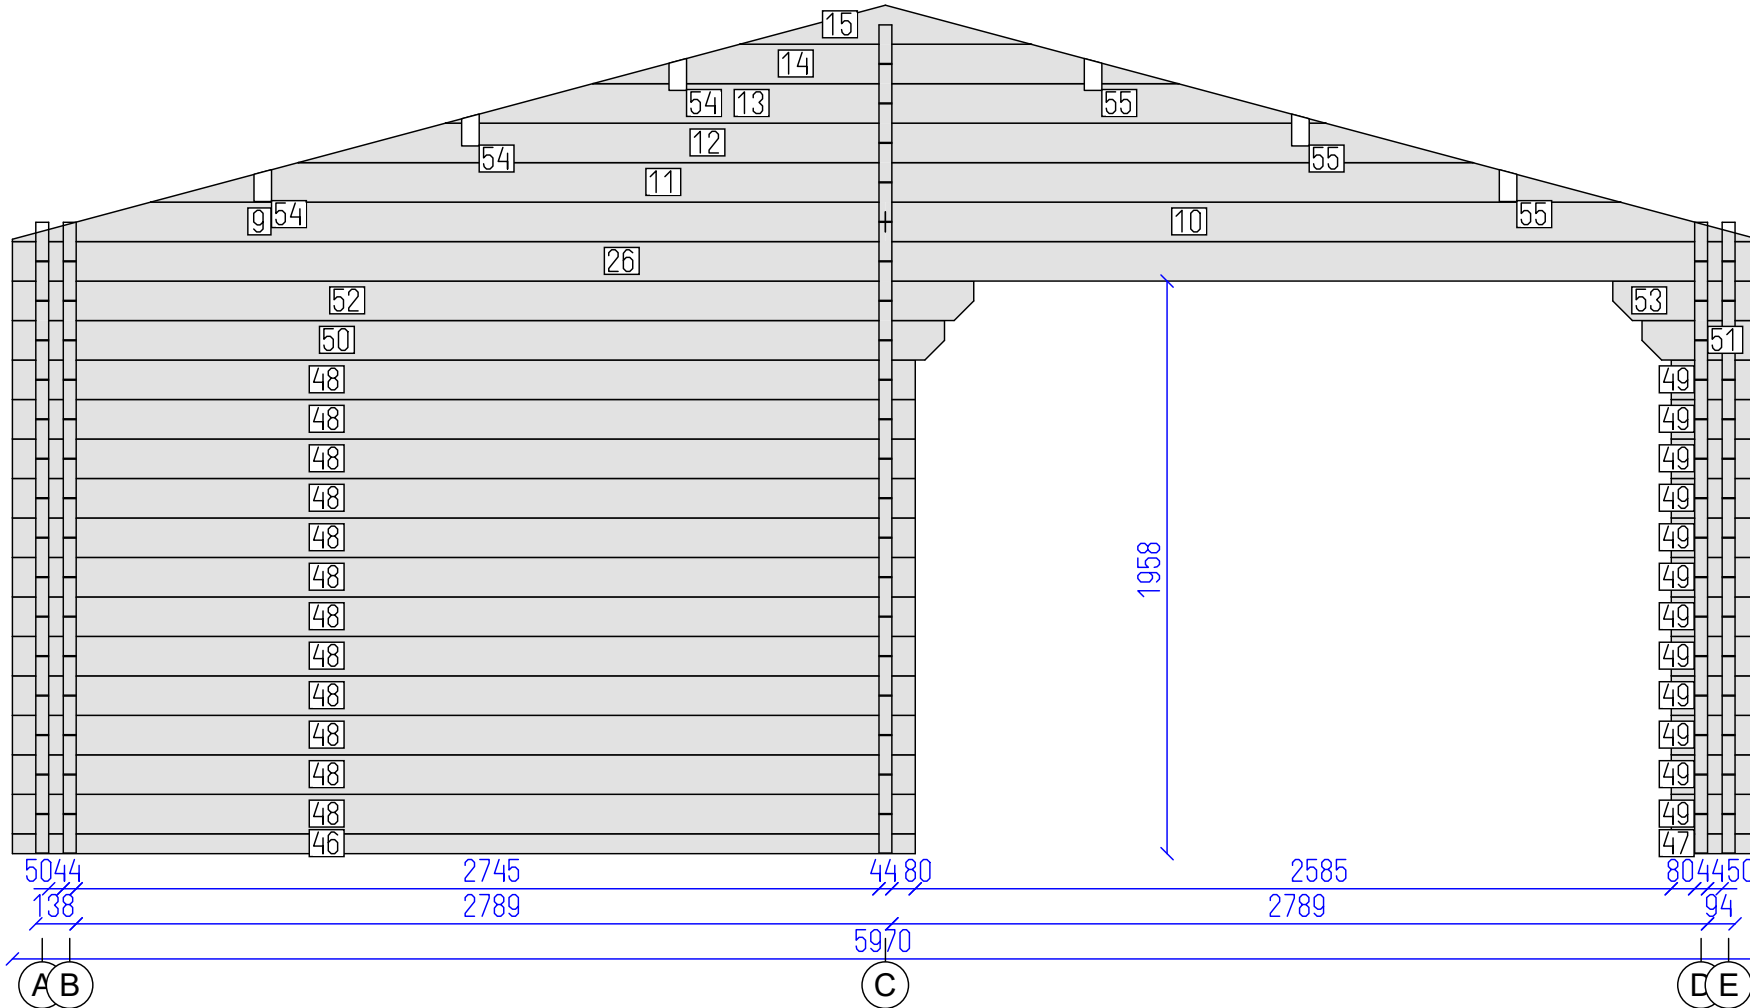


DETAILS

N	QTY
46	1
47	1
48	12
49	12
50	1
51	1
52	1
53	1
26	1
9	1
10	1
11	1
12	1
13	1
14	1
15	1
54	3
55	3

LIST OF ELEMENTS

- 46. Wall 68x44x3087
- 47. Wall 68x44x298
- 48. Wall 135x44x3087
- 49. Wall 135x44x298
- 50. Wall 135x44x3187
- 51. Wall 135x44x398
- 52. Wall 135x44x3287
- 53. Wall 135x44x498
- 26. Wall 135x44x5970
- 9. Wall 135x44x2985
- 10. Wall 135x44x2985
- 11. Wall 135x44x5024
- 12. Wall 135x44x4016
- 13. Wall 135x44x3008
- 14. Wall 135x44x2002
- 15. Wall 133x44x994
- 54. Roof beam 140x70x3482
- 55. Roof beam 140x70x3482
- Total 13.27 m²

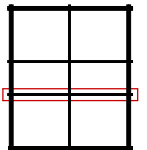

Boston 44db




Wall 3

Tikr.

Dare

13
SHEET

17
OF

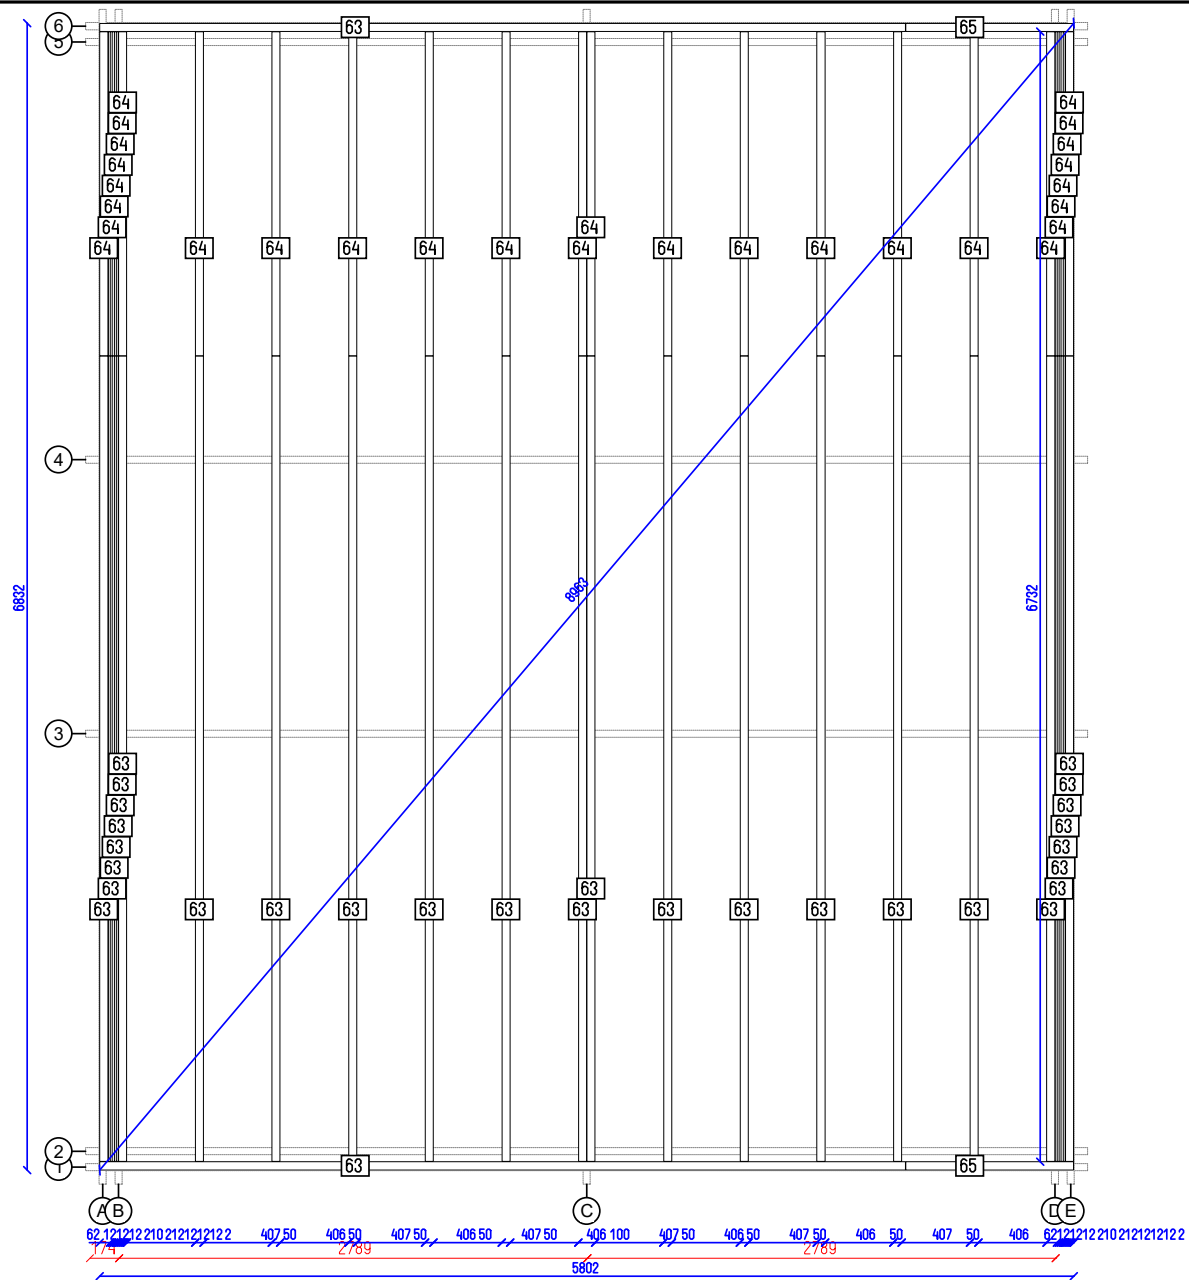

Boston 44db


Flr. bearers pl.

Tikr.

Dare

14
SHEET

17
OF

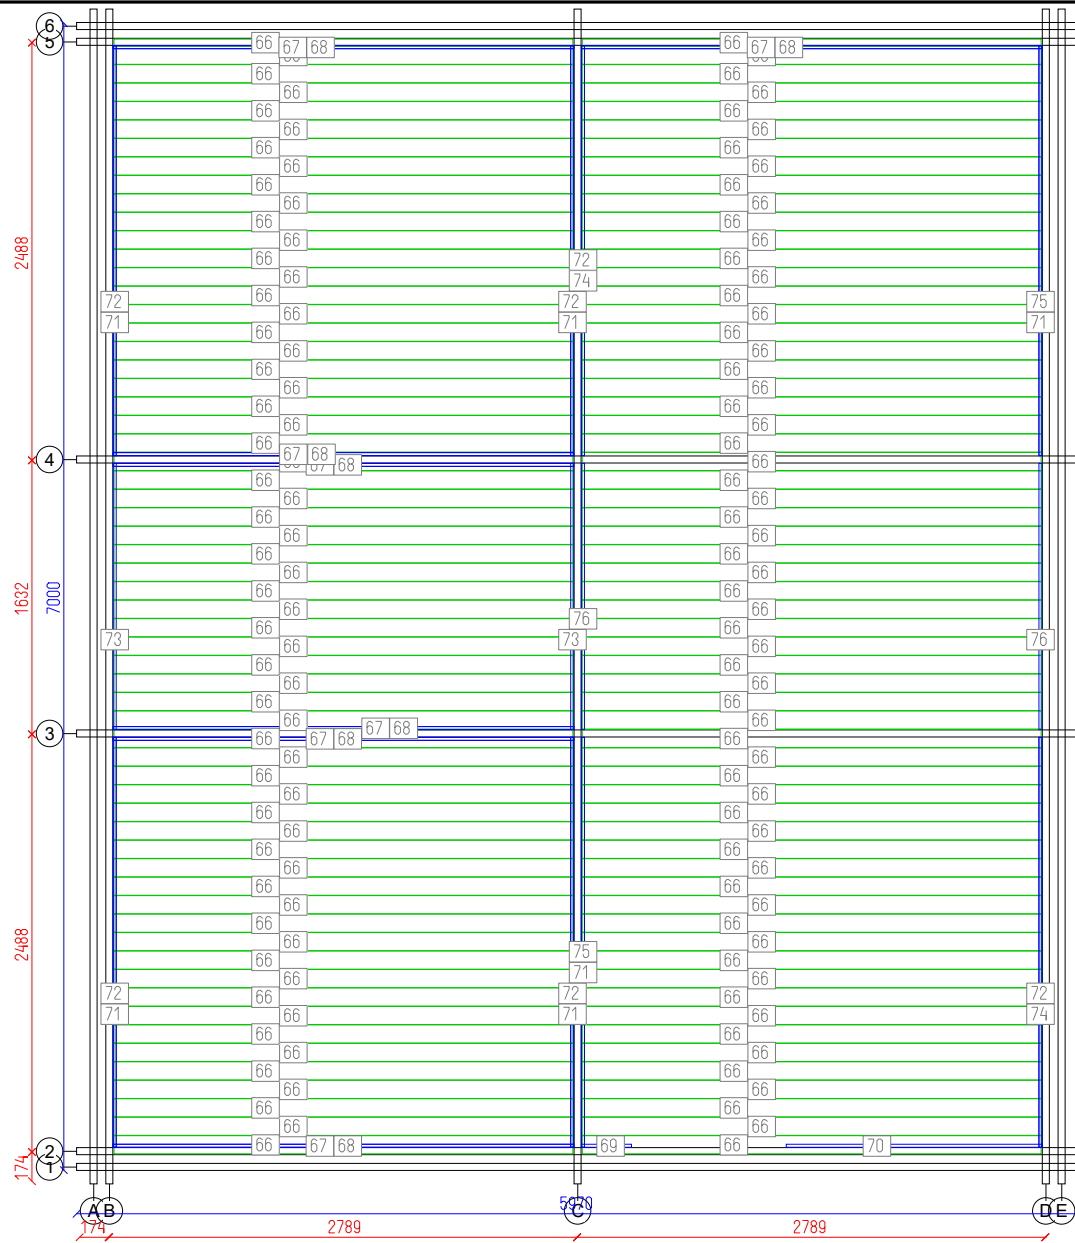

Boston 44db


Floor Plan

Tikr.

Dare

15
SHEET

17
OF

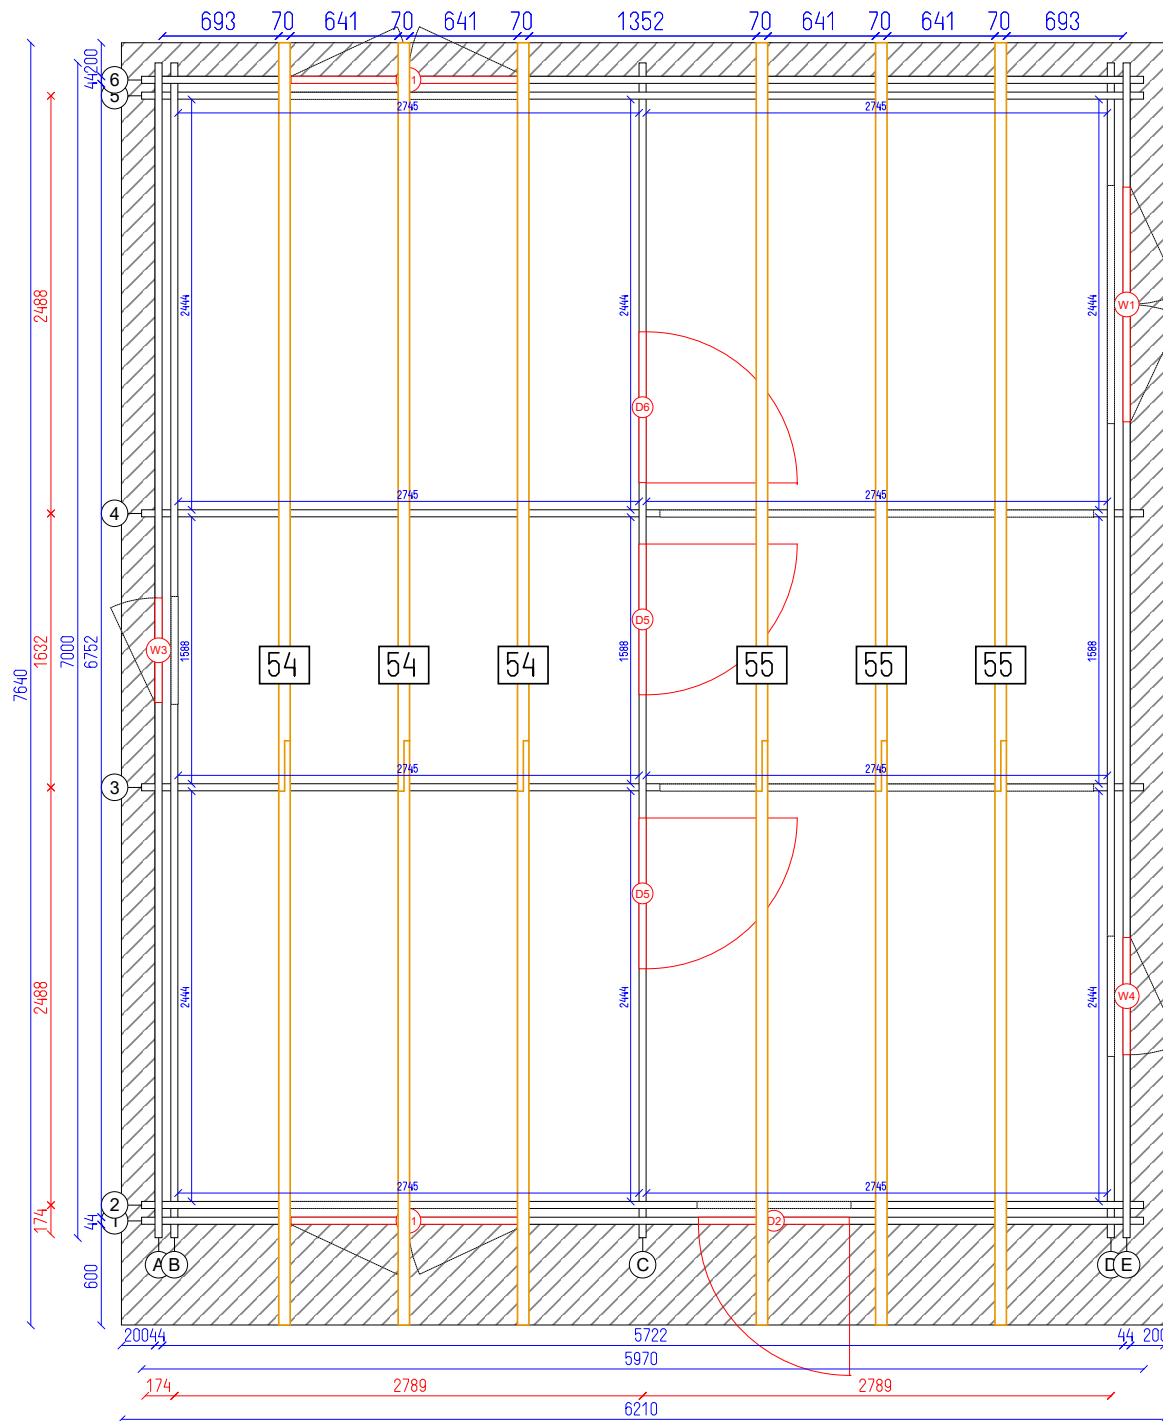

Boston 44db


Rafter plan

Tikr.

Dare

16
SHEET

17
OF

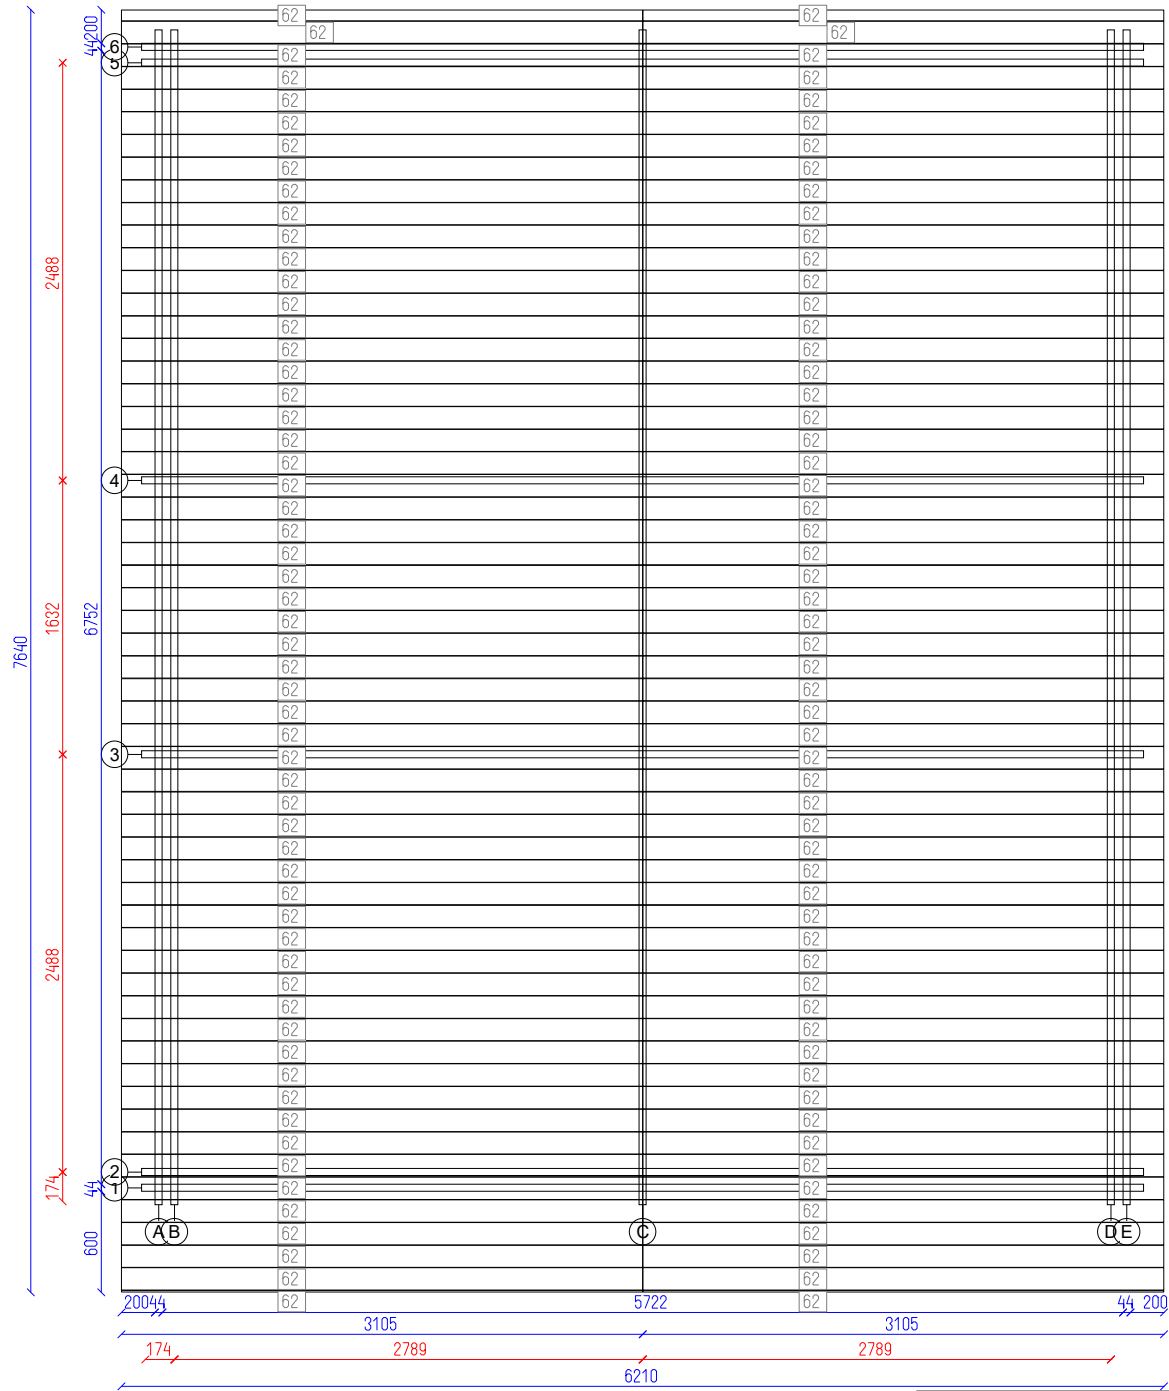

Boston 44db

Roofboard plan

Tikr. ---

Dare ---

17 OF SHEET