


Chatel 44db

Tikr.	Dare	1	17
---	---	SHEET	OF

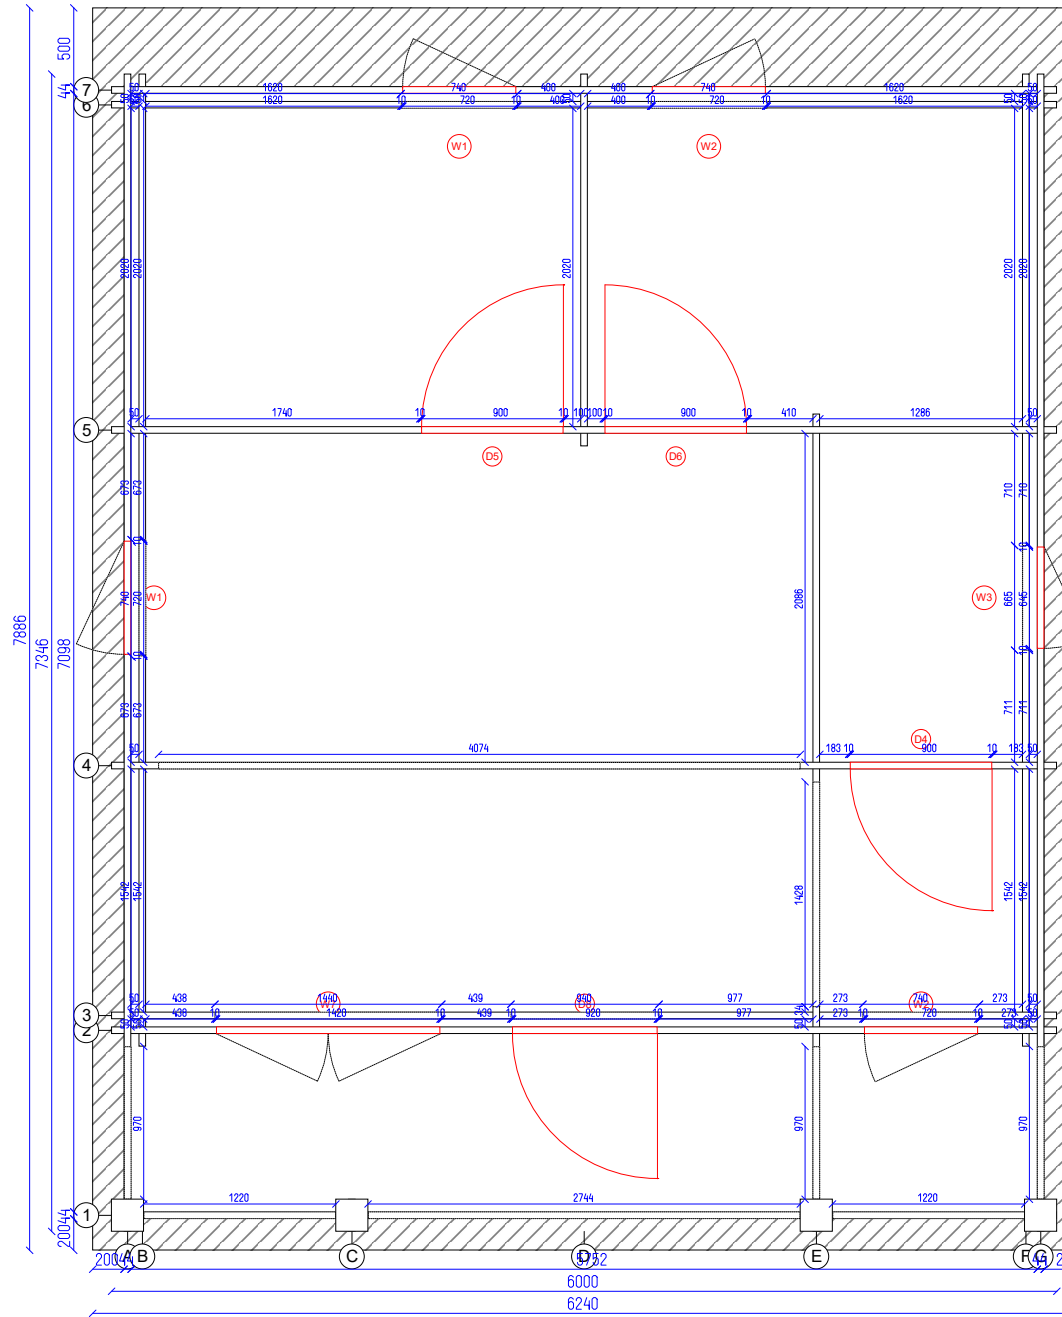

Chatel 44db


Ground plan

Tikr.  
---

Dare  
---

2  
SHEET

17  
OF

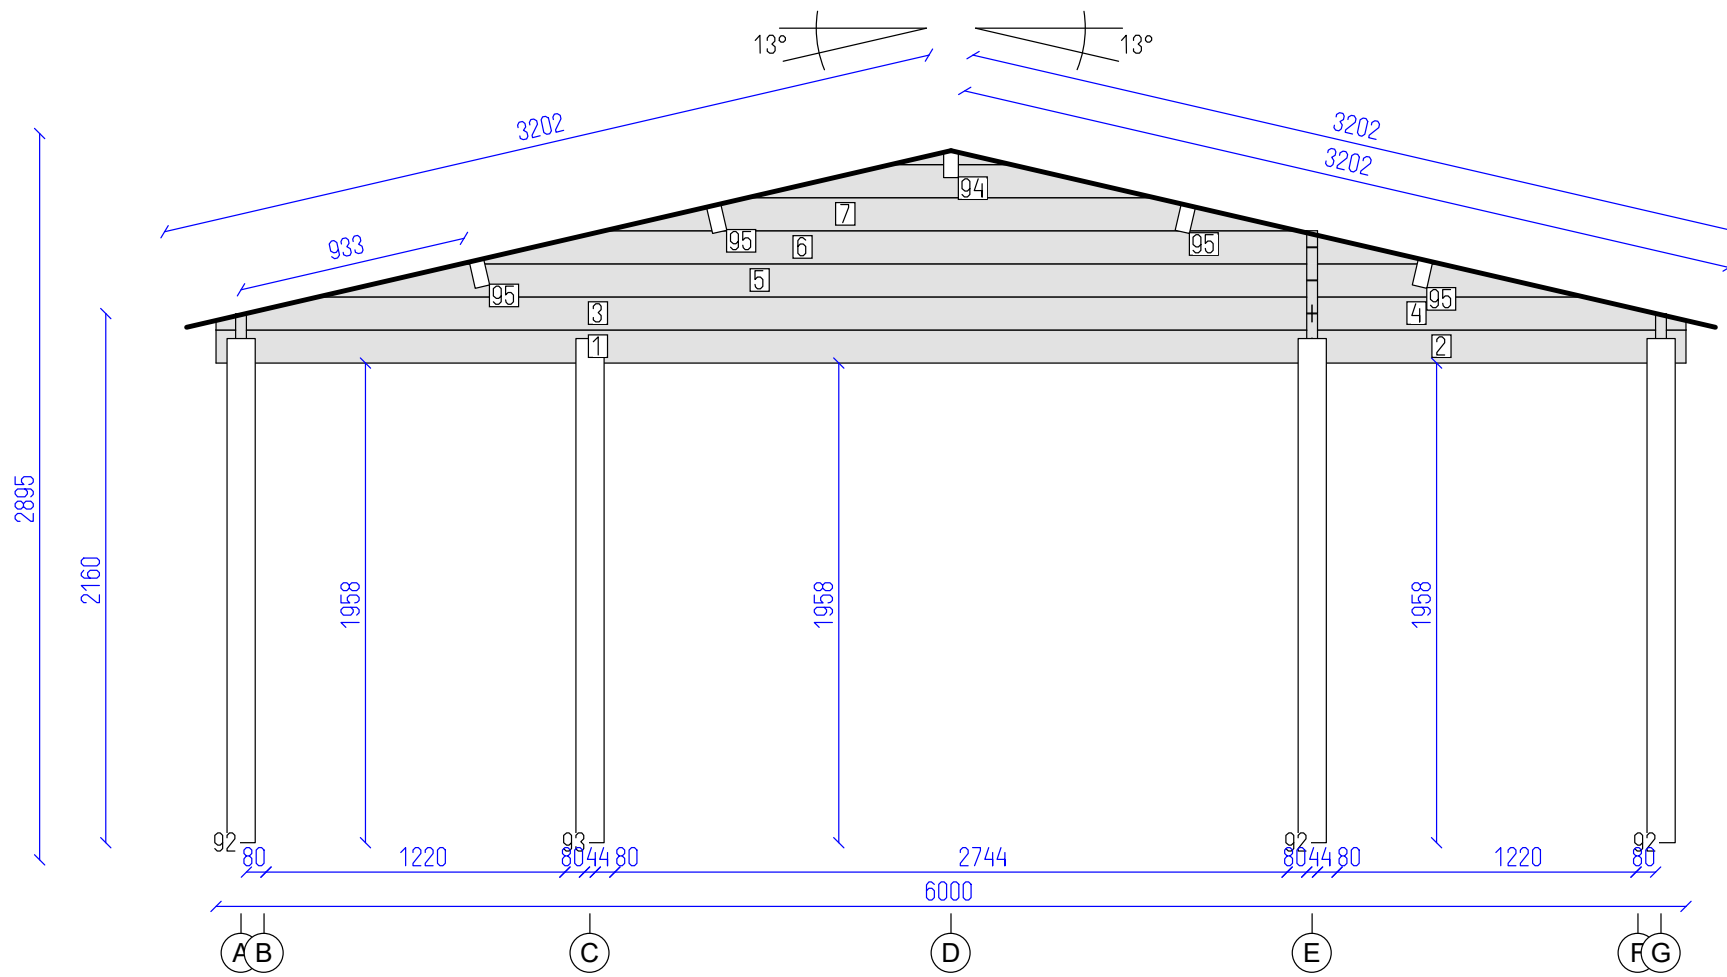

DETAILS

N	QTY
1	1
2	1
3	1
4	1
5	1
6	1
7	1
92	3
93	1
94	1
95	4

LIST OF ELEMENTS

1. Wall 135x44x4474
  2. Wall 135x44x1526
  3. Wall 135x44x4474
  4. Wall 135x44x1526
  5. Wall 135x44x5166
  6. Wall 135x44x3998
  7. Wall 135x44x2828
  92. Post 115x115x2058
  93. Post 115x115x2058
  94. Roof beam 140x70x3354
  95. Roof beam 140x70x3354
- Total 6.53 m<sup>2</sup>



Chatel 44db



Wall 1


Tikr. ---

Dare ---

3

17

SHEET OF

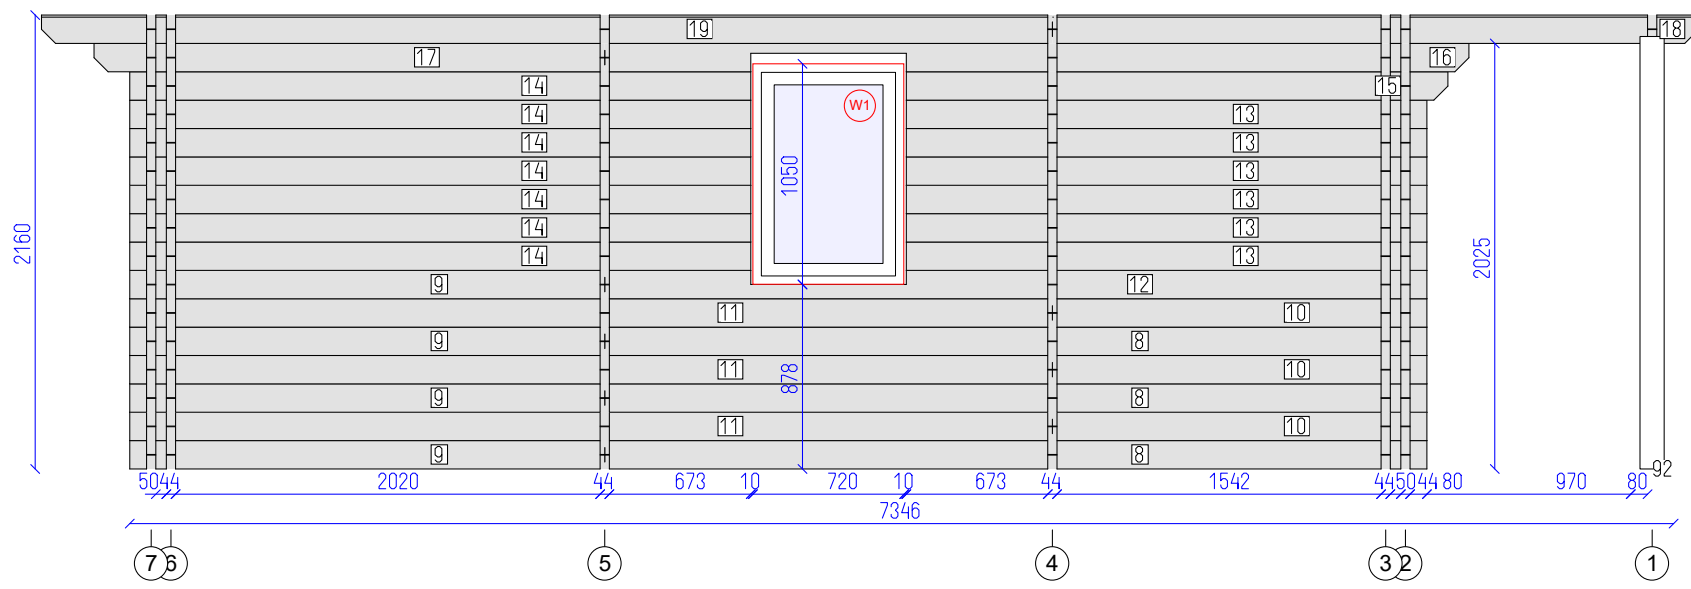


DETAILS

N	QTY
8	3
9	4
10	3
11	3
12	1
13	6
14	7
15	1
16	1
17	1
18	1
19	1
92	1

LIST OF ELEMENTS

- 8. Wall 135x44x3912
  - 9. Wall 135x44x2260
  - 10. Wall 135x44x1782
  - 11. Wall 135x44x4390
  - 12. Wall 135x44x3912
  - 13. Wall 135x44x2477
  - 14. Wall 135x44x2955
  - 15. Wall 135x44x2577
  - 16. Wall 135x44x4112
  - 17. Wall 135x44x2430
  - 18. Wall 135x44x3076
  - 19. Wall 135x44x4810
  - 92. Post 115x115x2058
- Total 13.16 m<sup>2</sup>

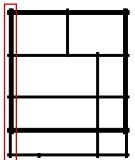

Chatel 44db



Wall A


Tikr. ---

Dare ---

4

17

SHEET OF

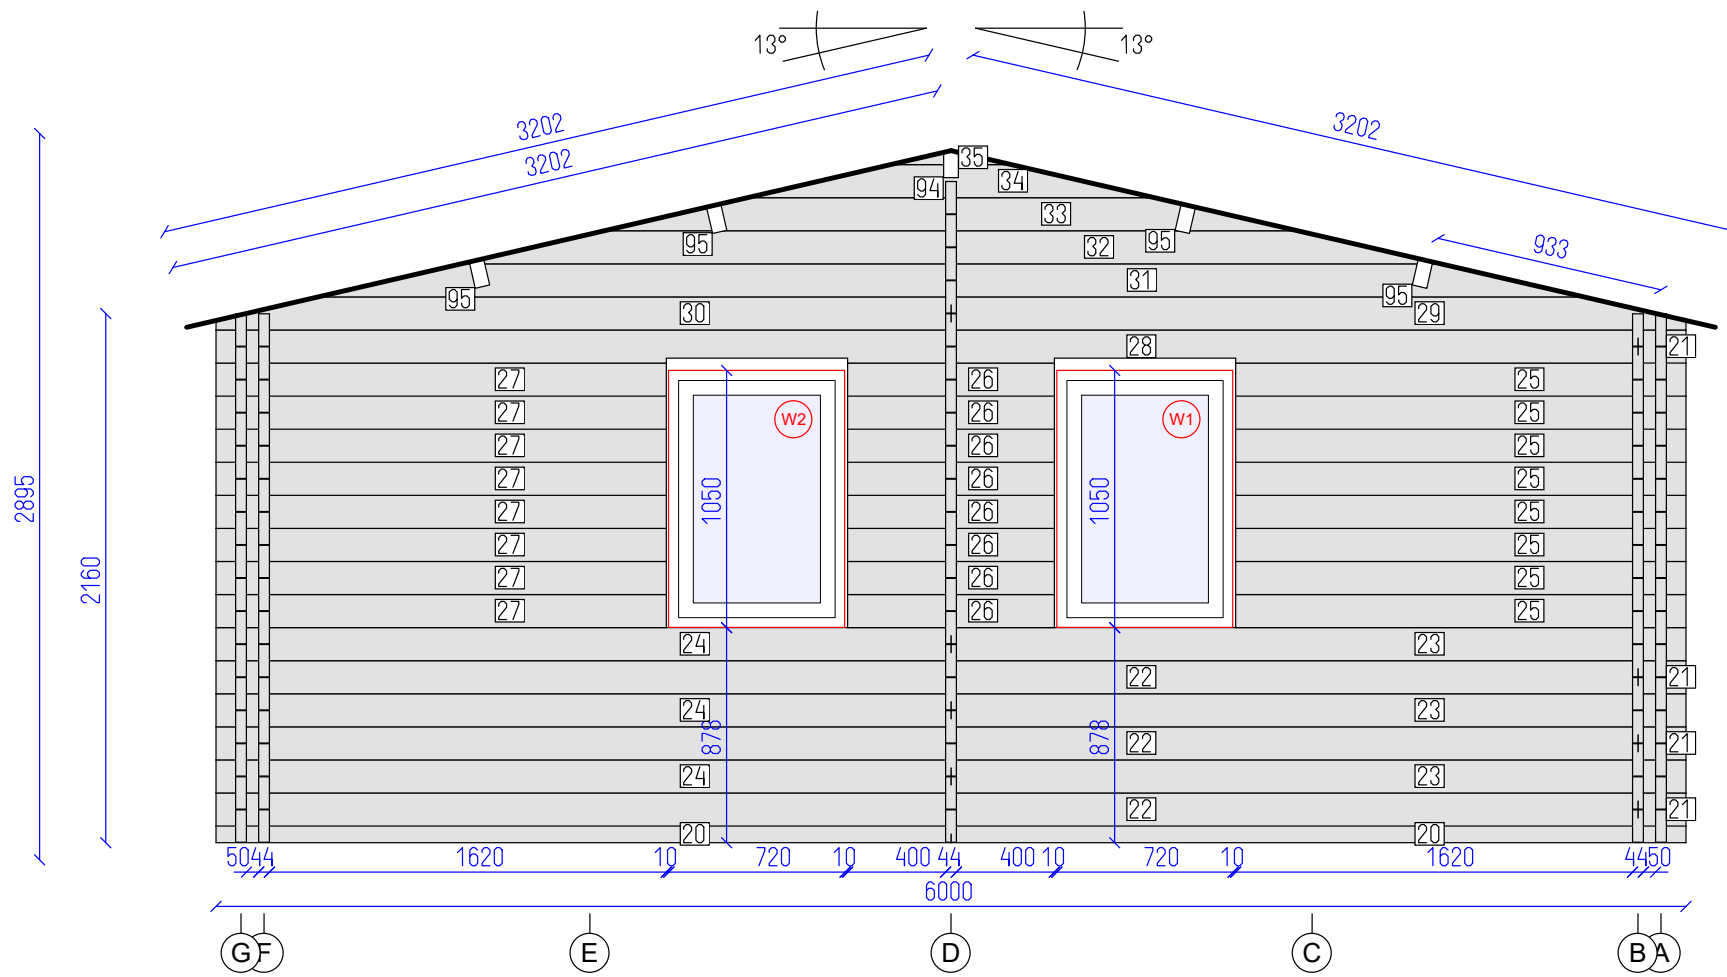


DETAILS

N	QTY
20	2
21	4
22	3
23	3
24	3
25	8
26	8
27	8
28	1
29	1
30	1
31	1
32	1
33	1
34	1
35	1
94	1
95	4

LIST OF ELEMENTS

- 20. Wall 68x44x3000
  - 21. Wall 135x44x196
  - 22. Wall 135x44x5804
  - 23. Wall 135x44x3000
  - 24. Wall 135x44x3000
  - 25. Wall 135x44x1838
  - 26. Wall 135x44x844
  - 27. Wall 135x44x1838
  - 28. Wall 135x44x5804
  - 29. Wall 135x44x3000
  - 30. Wall 135x44x3000
  - 31. Wall 135x44x5166
  - 32. Wall 135x44x3998
  - 33. Wall 135x44x2828
  - 34. Wall 135x44x1660
  - 35. Wall 57x44x492
  - 94. Roof beam 140x70x3354
  - 95. Roof beam 140x70x3354
- Total 15.99 m<sup>2</sup>

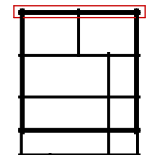

Chatel 44db



Wall 7

Tikr. ---

Dare ---

5 OF



17 SHEET

DETAILS

N	QTY
8	5
9	5
10	5
11	5
36	3
37	4
38	1
39	1
40	1
41	1
42	1
92	1

LIST OF ELEMENTS

- 8. Wall 135x44x3912
  - 9. Wall 135x44x2260
  - 10. Wall 135x44x1782
  - 11. Wall 135x44x4390
  - 36. Wall 135x44x2515
  - 37. Wall 135x44x2992
  - 38. Wall 135x44x2615
  - 39. Wall 135x44x2715
  - 40. Wall 135x44x3162
  - 41. Wall 135x44x3076
  - 42. Wall 135x44x4810
  - 92. Post 115x115x2058
- Total 13.41 m²

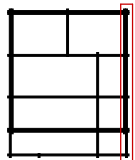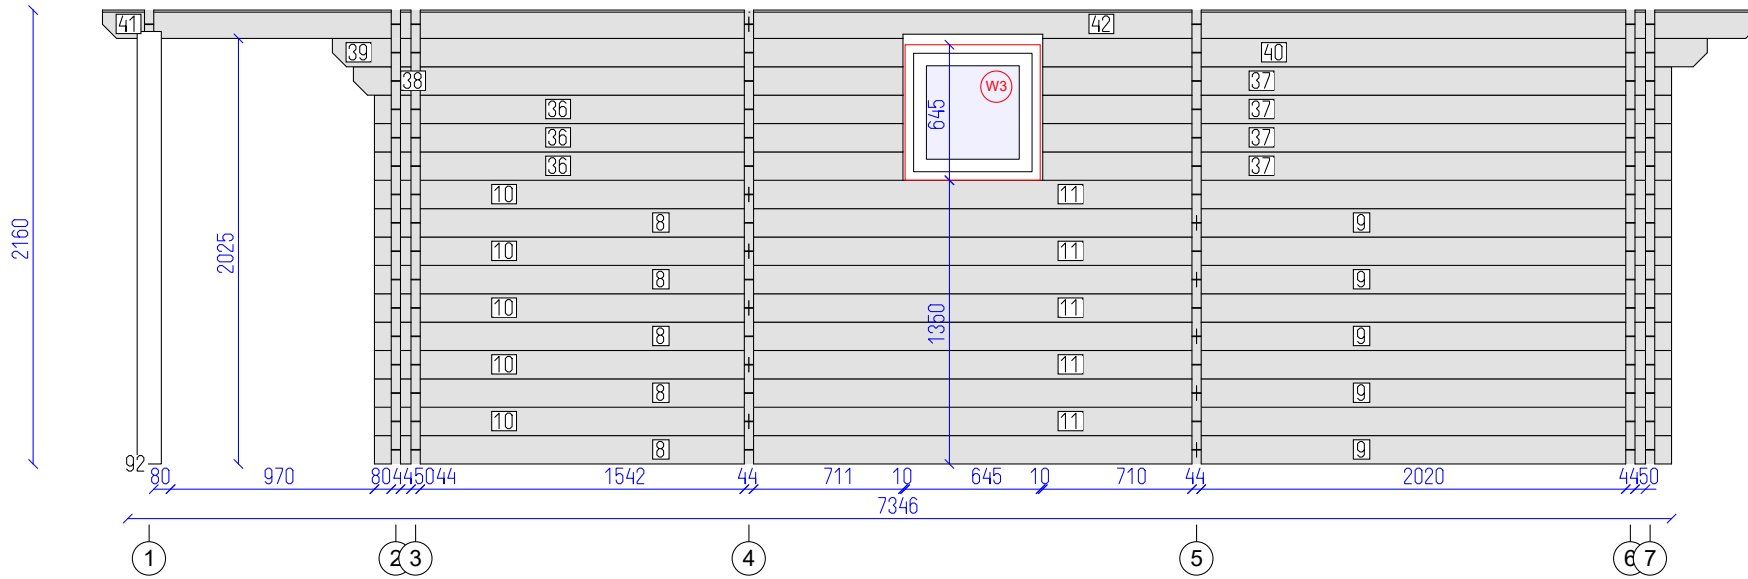

Chatel 44db

Wall G

Tikr. ---

Dare ---

6

17



SHEET OF

DETAILS

N	QTY
43	1
44	1
45	1
46	12
47	12
48	14
49	1
50	1
51	1
52	1
53	1
54	1
55	1
56	1
5	1
6	1
7	1
94	1
95	4

LIST OF ELEMENTS


- 43. Wall 68x44x298
  - 44. Wall 68x44x307
  - 45. Wall 68x44x401
  - 46. Wall 135x44x298
  - 47. Wall 135x44x307
  - 48. Wall 135x44x401
  - 49. Wall 135x44x398
  - 50. Wall 135x44x407
  - 51. Wall 135x44x498
  - 52. Wall 135x44x507
  - 53. Wall 135x44x4474
  - 54. Wall 135x44x1526
  - 55. Wall 135x44x4474
  - 56. Wall 135x44x1526
  - 5. Wall 135x44x5166
  - 6. Wall 135x44x3998
  - 7. Wall 135x44x2828
  - 94. Roof beam 140x70x3354
  - 95. Roof beam 140x70x3354
- Total 7.64 m<sup>2</sup>

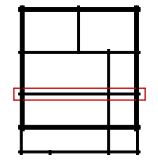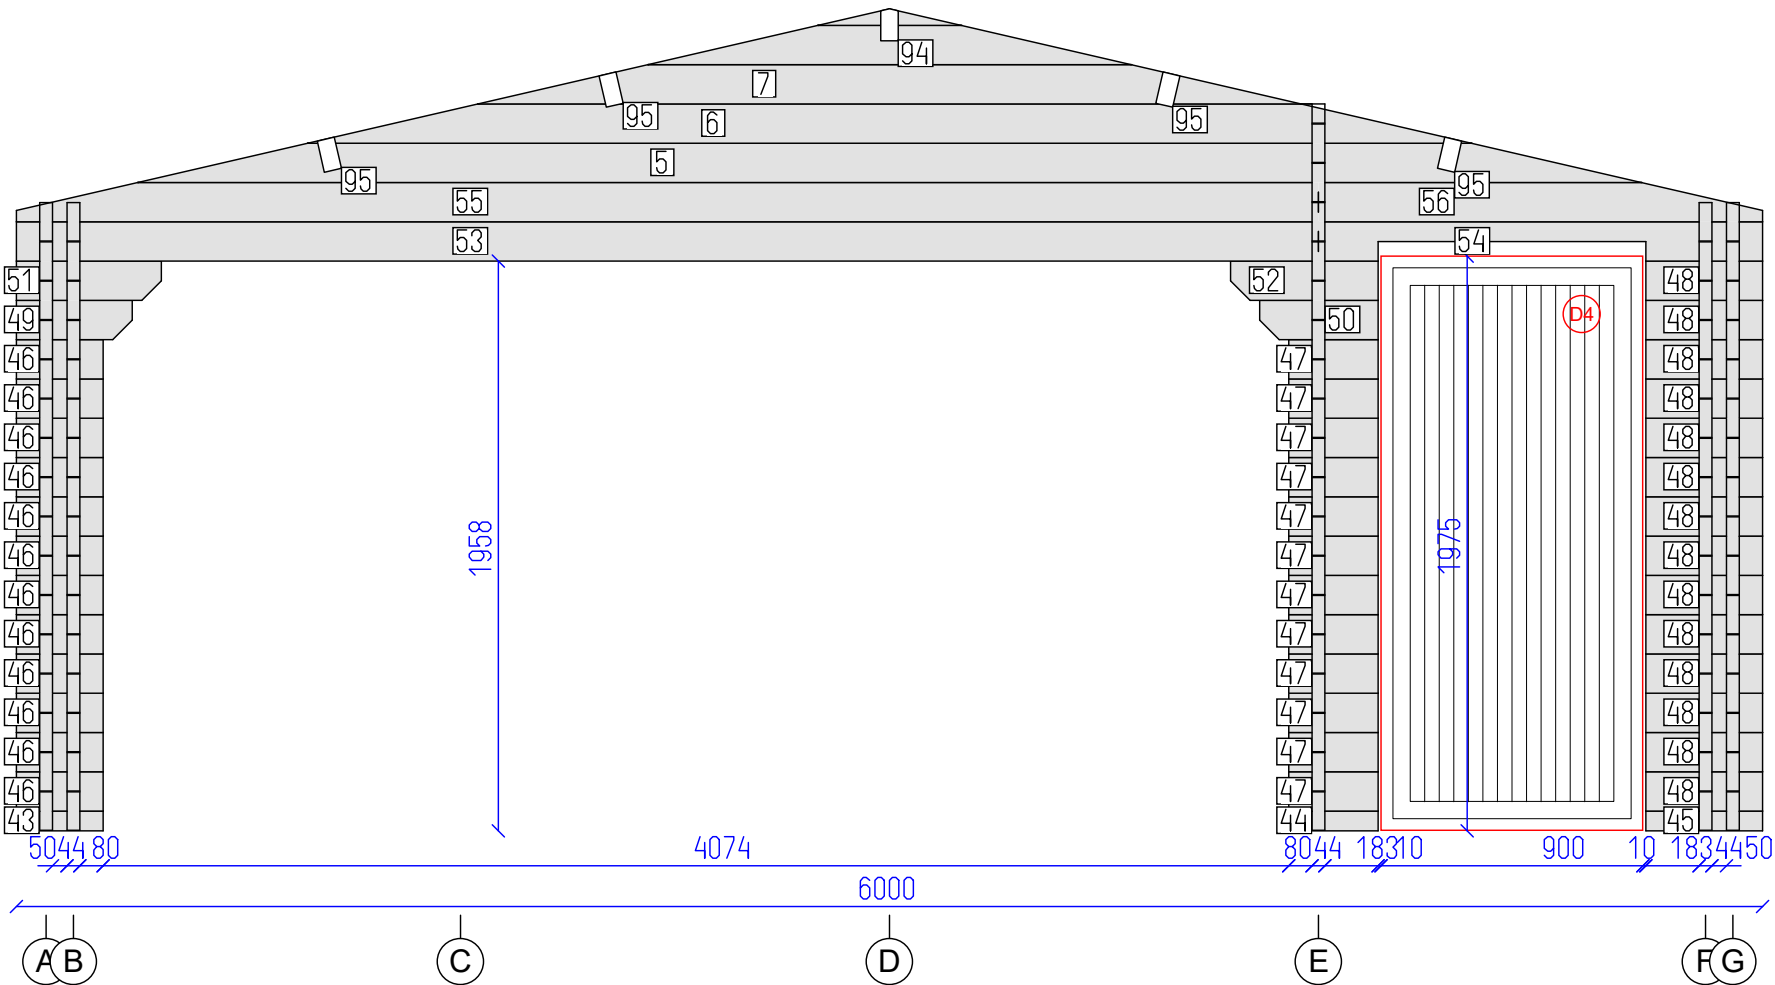

Chatel 44db

Wall 4

Tikr.	Dare	7	17
---	---	SHEET	OF

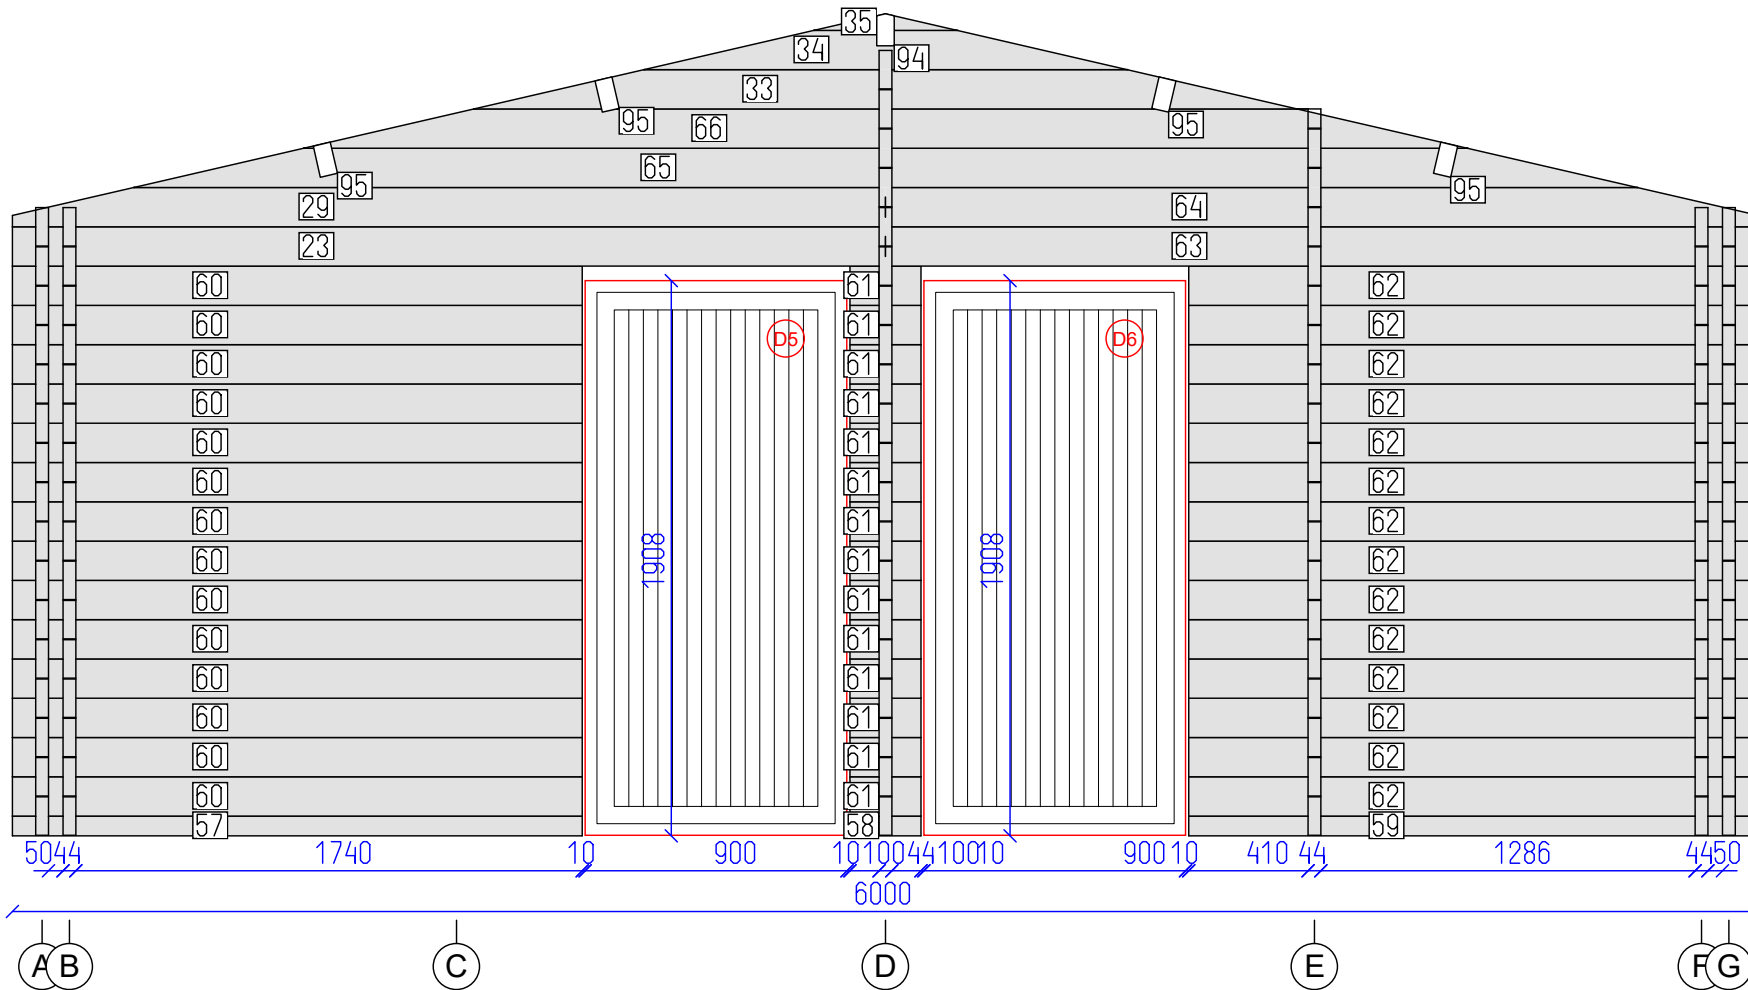


DETAILS

N	QTY
57	1
58	1
59	1
60	14
61	14
62	14
23	1
63	1
29	1
64	1
65	1
66	1
33	1
34	1
35	1
94	1
95	4

LIST OF ELEMENTS

- 57. Wall 68x44x1958
  - 58. Wall 68x44x244
  - 59. Wall 68x44x1958
  - 60. Wall 135x44x1958
  - 61. Wall 135x44x244
  - 62. Wall 135x44x1958
  - 23. Wall 135x44x3000
  - 63. Wall 135x44x3000
  - 29. Wall 135x44x3000
  - 64. Wall 135x44x3000
  - 65. Wall 135x44x5166
  - 66. Wall 135x44x3998
  - 33. Wall 135x44x2828
  - 34. Wall 135x44x1660
  - 35. Wall 57x44x492
  - 94. Roof beam 140x70x3354
  - 95. Roof beam 140x70x3354
- Total 13.98 m<sup>2</sup>

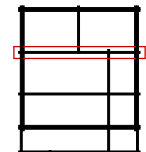

Chatel 44db



Wall 5

Tikr. ---

Dare ---

8

17

SHEET OF




DETAILS

N	QTY
67	1
68	1
69	6
70	6
71	8
72	8
73	8
74	8
21	1
75	1
55	1
56	1
5	1
6	1
7	1
94	1
95	4

LIST OF ELEMENTS


- 67. Wall 68x44x4474
  - 68. Wall 68x44x1526
  - 69. Wall 135x44x2535
  - 70. Wall 135x44x2525
  - 71. Wall 135x44x656
  - 72. Wall 135x44x439
  - 73. Wall 135x44x1294
  - 74. Wall 135x44x491
  - 21. Wall 135x44x196
  - 75. Wall 135x44x5804
  - 55. Wall 135x44x4474
  - 56. Wall 135x44x1526
  - 5. Wall 135x44x5166
  - 6. Wall 135x44x3998
  - 7. Wall 135x44x2828
  - 94. Roof beam 140x70x3354
  - 95. Roof beam 140x70x3354
- Total 13.20 m<sup>2</sup>

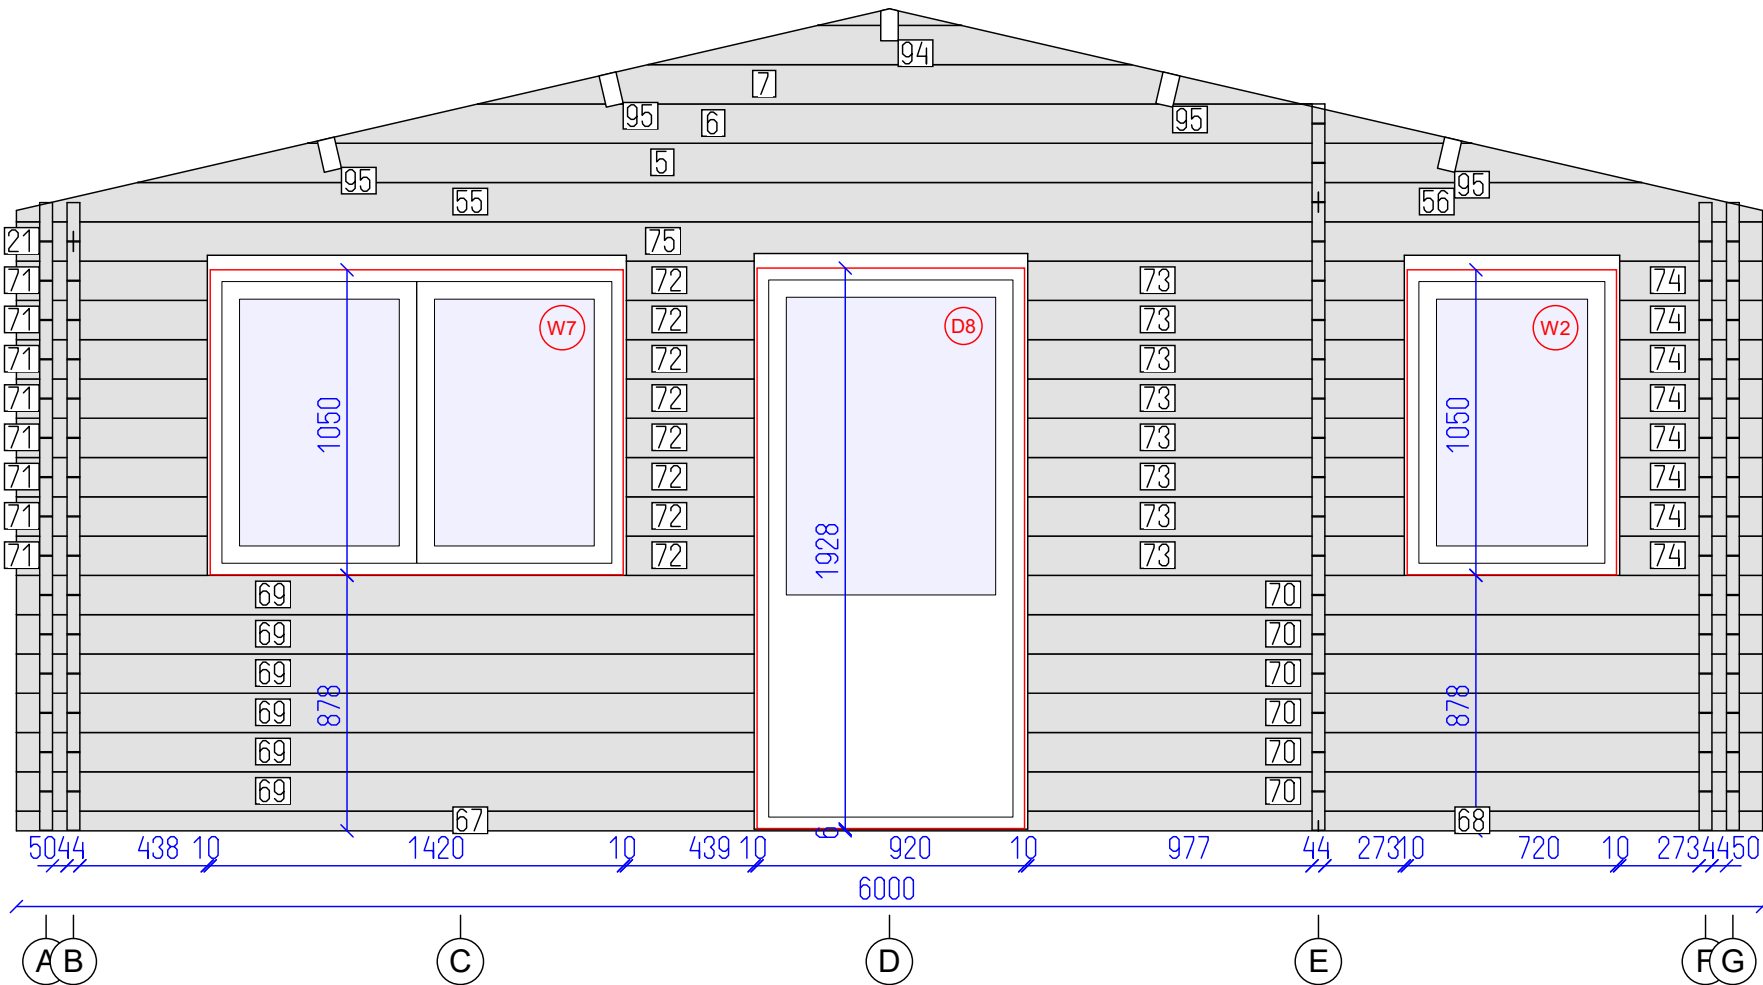

Chatel 44db

Wall 2

Tikr.	Dare	9	17
---	---	SHEET	OF


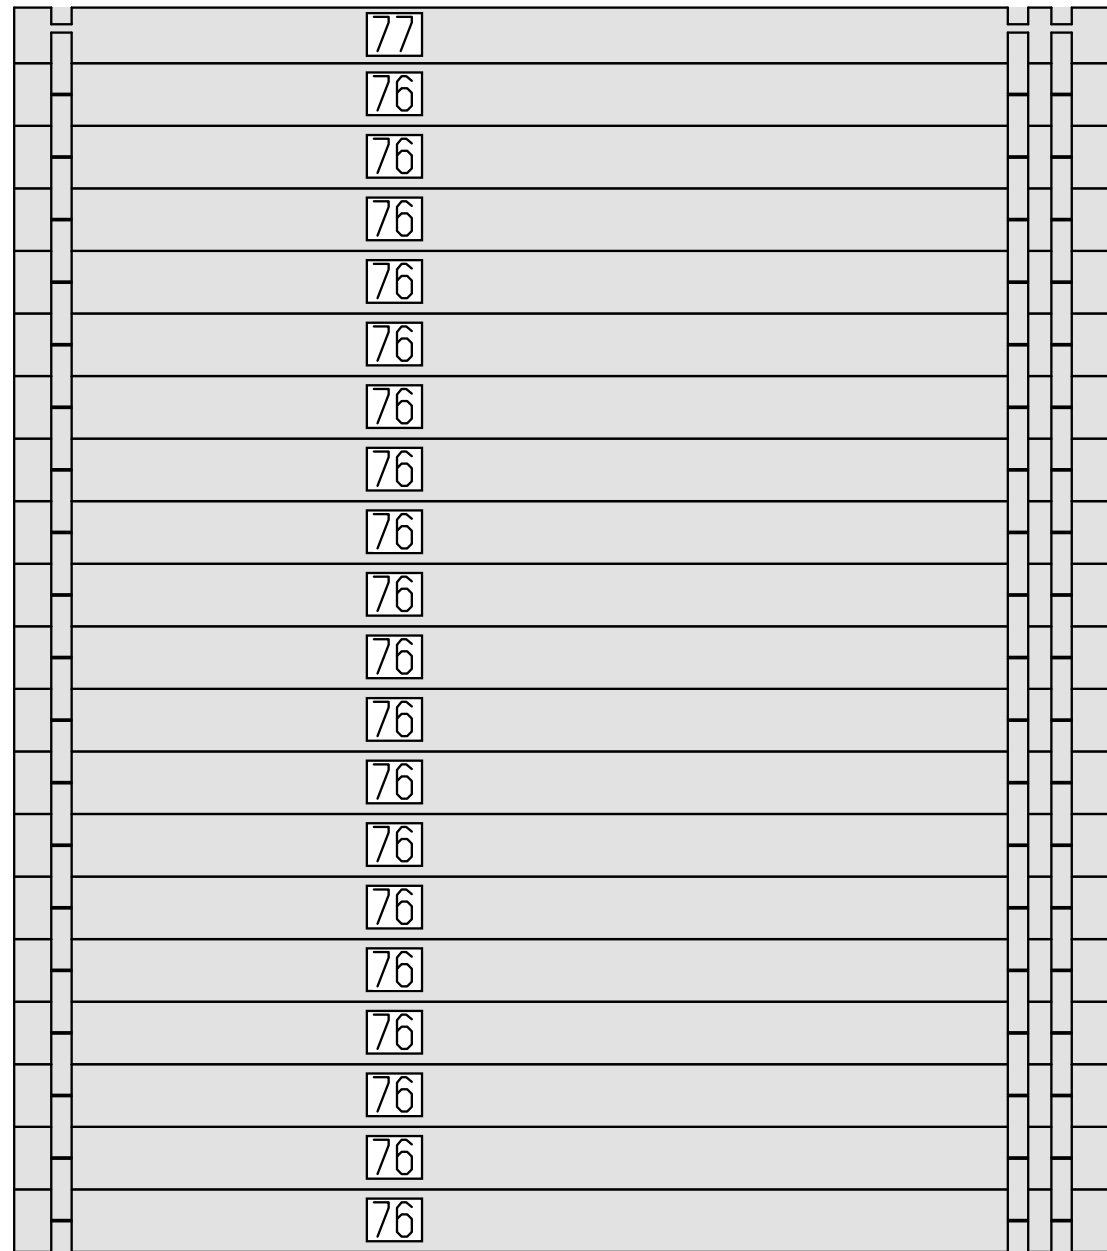


DETAILS

N	QTY
76	19
77	1

LIST OF ELEMENTS

76. Wall 135x44x2362  
 77. Wall 120x44x2362  
 Total 6.34 m²

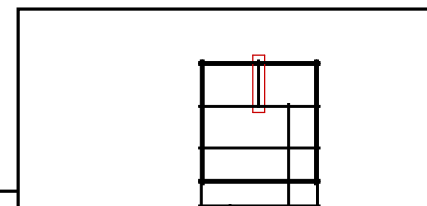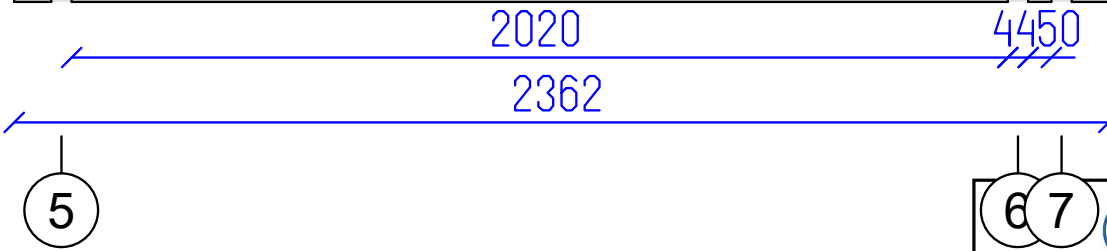

Chatel 44db

Wall D





Tikr.	Dare	10	17
---	---	SHEET	OF

DETAILS

N	QTY
78	13
79	13
80	1
81	1
82	1
83	1
84	3
85	1
92	1

LIST OF ELEMENTS

- 78. Wall 135x44x252
  - 79. Wall 135x44x2334
  - 80. Wall 135x44x452
  - 81. Wall 135x44x2434
  - 82. Wall 135x44x652
  - 83. Wall 135x44x2534
  - 84. Wall 135x44x5188
  - 85. Wall 59x44x5188
  - 92. Post 115x115x2058
- Total 8.00 m<sup>2</sup>

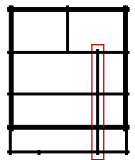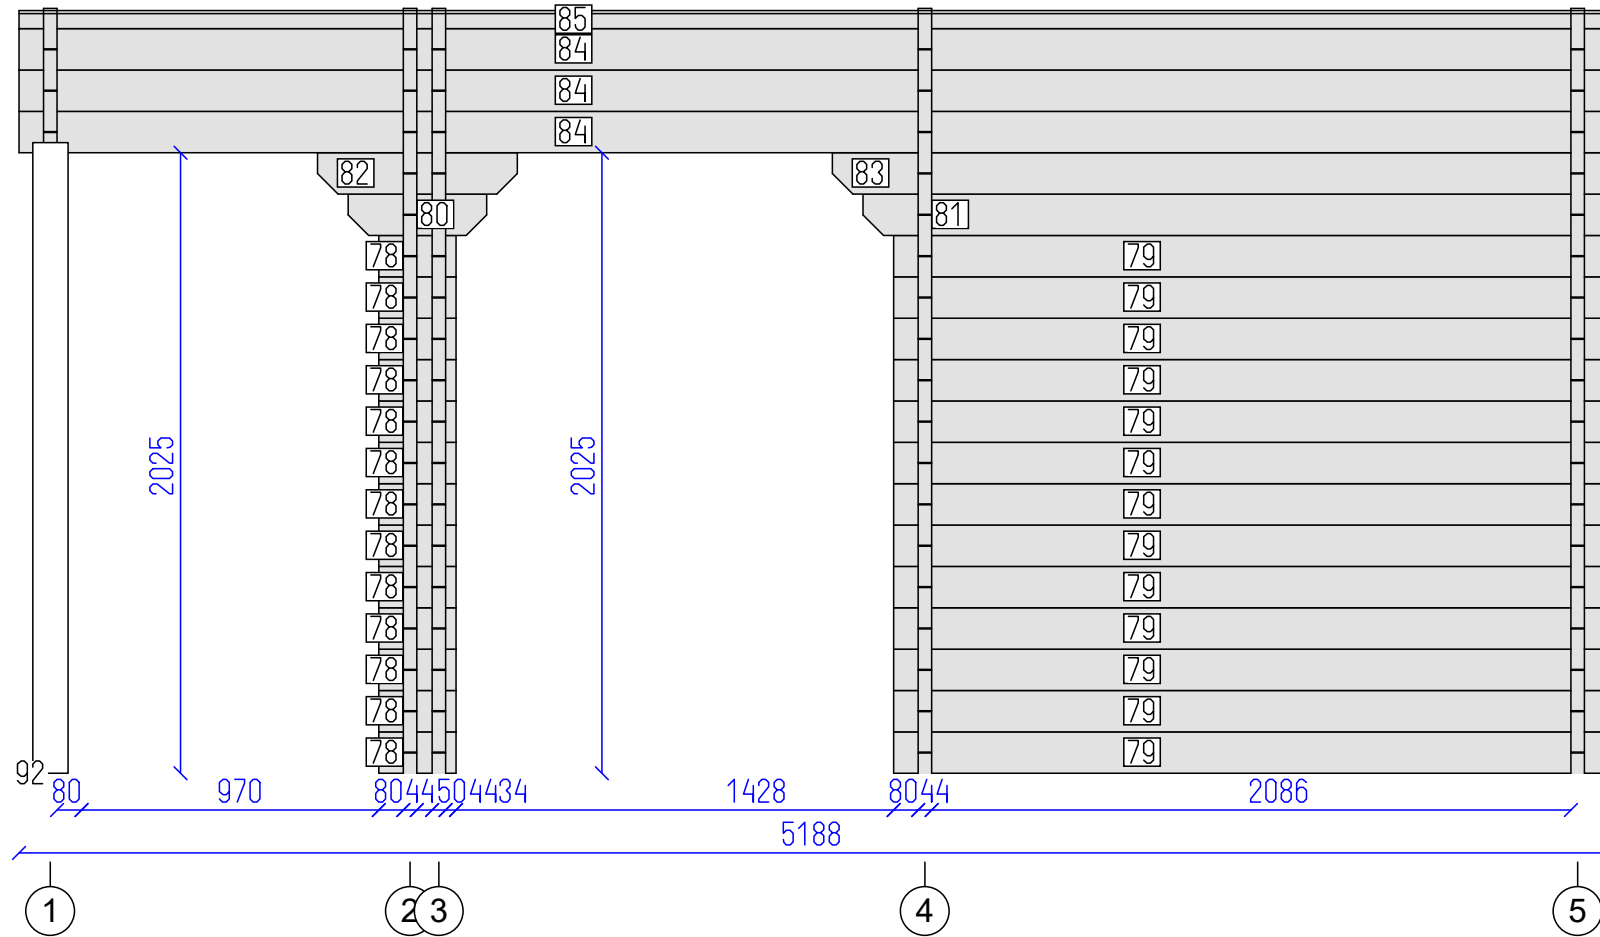


Chatel 44db




Wall E

Tikr.	Dare	11	17
---	---	SHEET	OF

 

93

204

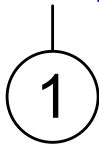


DETAILS

N	QTY
93	1

LIST OF ELEMENTS

93. Post 115x115x2058  
Total 0.24 m<sup>2</sup>

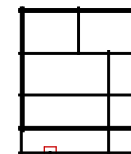

Chatel 44db



Wall C

Tikr.  
---

Dare  
---

12  
SHEET



17  
OF

DETAILS

N	QTY
67	1
68	1
69	6
70	6
71	8
72	8
73	8
74	8
21	1
75	1
55	1
56	1
5	1
6	1
7	1
94	1
95	4

LIST OF ELEMENTS

- 67. Wall 68x44x4474
  - 68. Wall 68x44x1526
  - 69. Wall 135x44x2535
  - 70. Wall 135x44x2525
  - 71. Wall 135x44x656
  - 72. Wall 135x44x439
  - 73. Wall 135x44x1294
  - 74. Wall 135x44x491
  - 21. Wall 135x44x196
  - 75. Wall 135x44x5804
  - 55. Wall 135x44x4474
  - 56. Wall 135x44x1526
  - 5. Wall 135x44x5166
  - 6. Wall 135x44x3998
  - 7. Wall 135x44x2828
  - 94. Roof beam 140x70x3354
  - 95. Roof beam 140x70x3354
- Total 13.20 m<sup>2</sup>

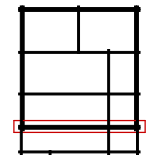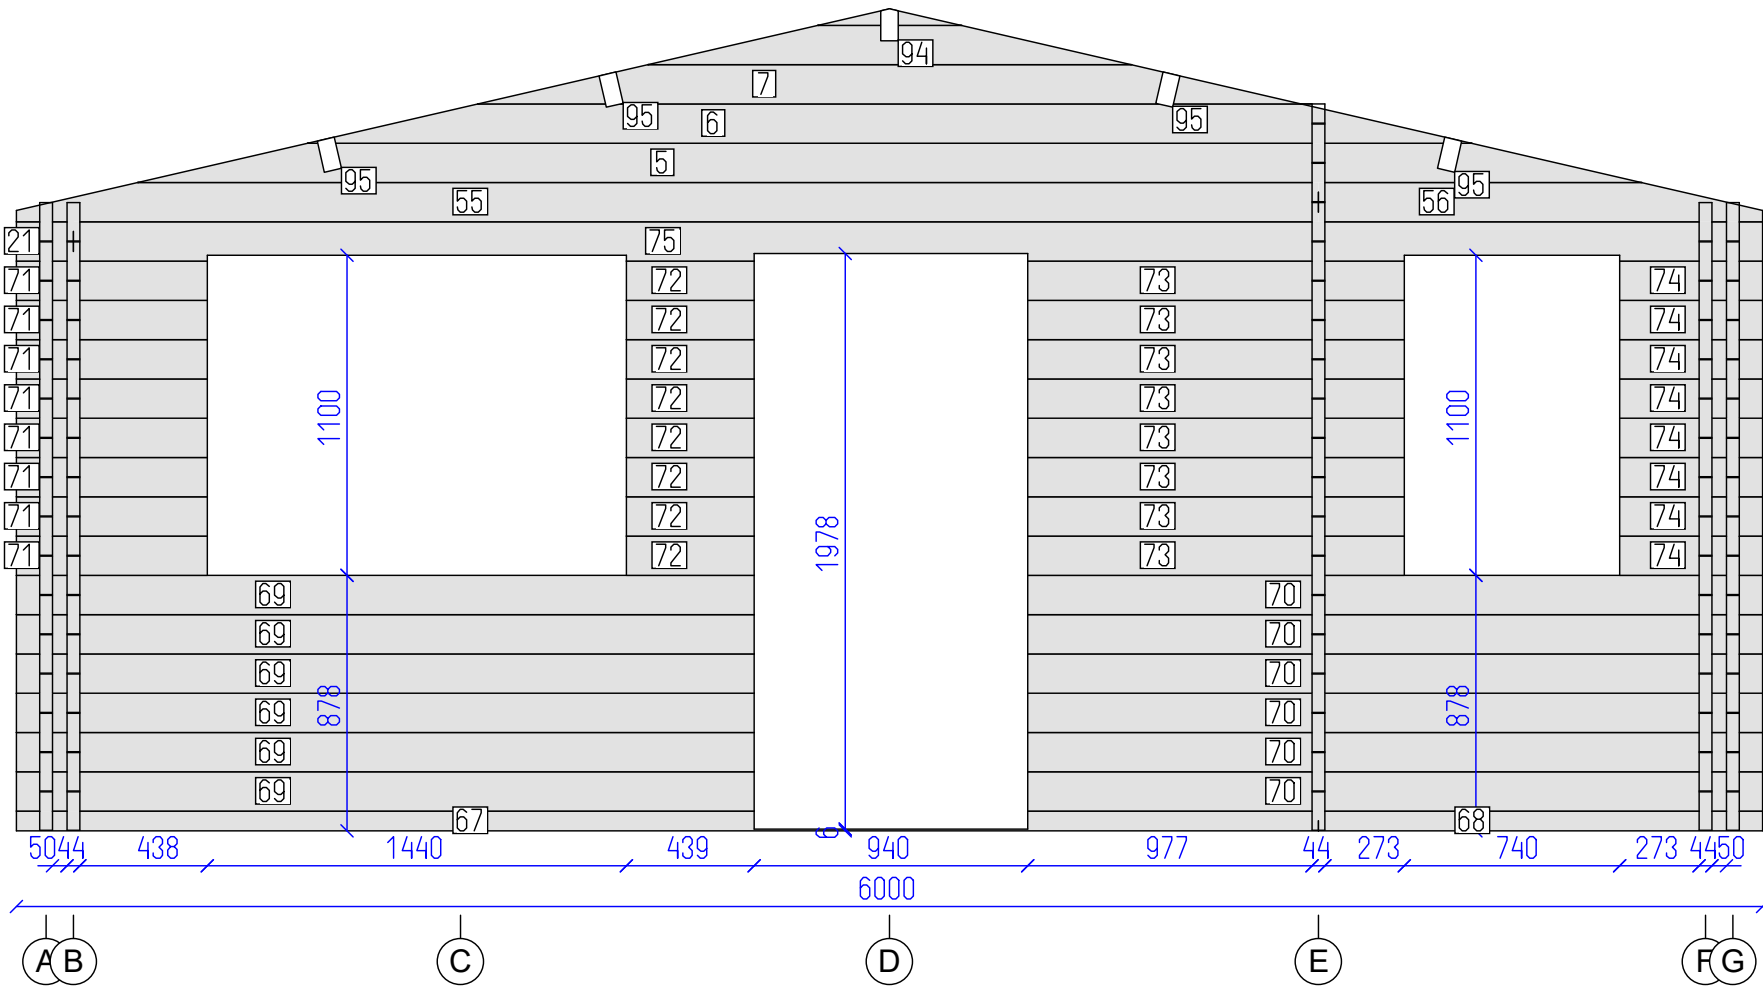

Chatel 44db

Wall 3



Tikr.	Dare	13	17
---	---	SHEET	OF

DETAILS

N	QTY
8	4
9	5
10	4
11	3
12	1
13	7
14	7
86	1
87	1
88	1

LIST OF ELEMENTS

- 8. Wall 135x44x3912
  - 9. Wall 135x44x2260
  - 10. Wall 135x44x1782
  - 11. Wall 135x44x4390
  - 12. Wall 135x44x3912
  - 13. Wall 135x44x2477
  - 14. Wall 135x44x2955
  - 86. Wall 135x44x4390
  - 87. Wall 22x44x3912
  - 88. Wall 22x44x2260
- Total 12.77 m<sup>2</sup>

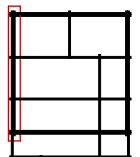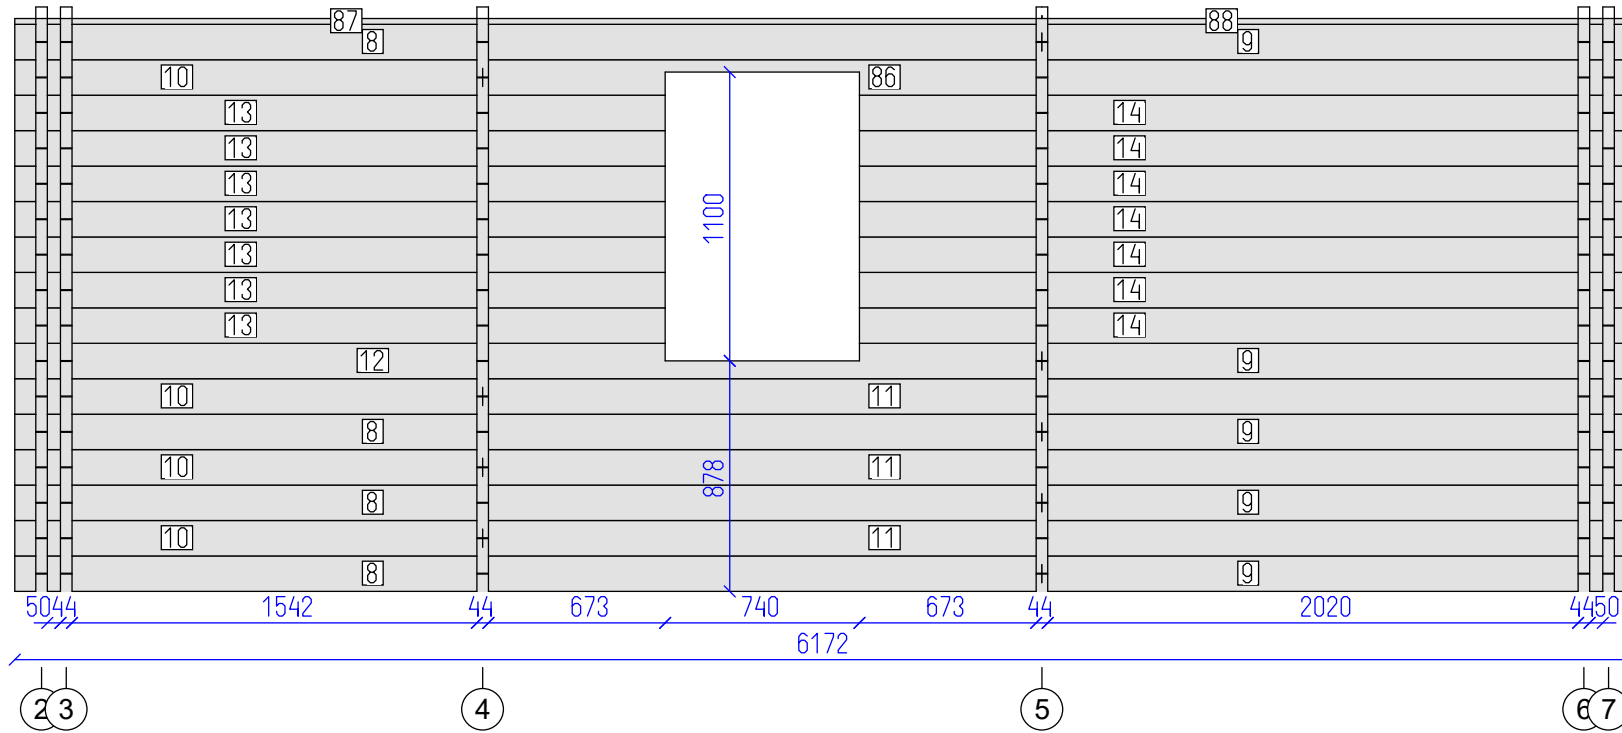

Chatel 44db



Wall B

Tikr. ---

Dare ---



14 OF 17 SHEET

DETAILS

N	QTY
8	5
9	6
10	5
11	5
36	5
37	5
89	1
90	1
91	1

LIST OF ELEMENTS

- 8. Wall 135x44x3912
  - 9. Wall 135x44x2260
  - 10. Wall 135x44x1782
  - 11. Wall 135x44x4390
  - 36. Wall 135x44x2515
  - 37. Wall 135x44x2992
  - 89. Wall 135x44x3912
  - 90. Wall 22x44x3912
  - 91. Wall 22x44x2260
- Total 13.02 m<sup>2</sup>

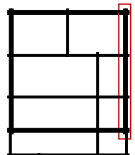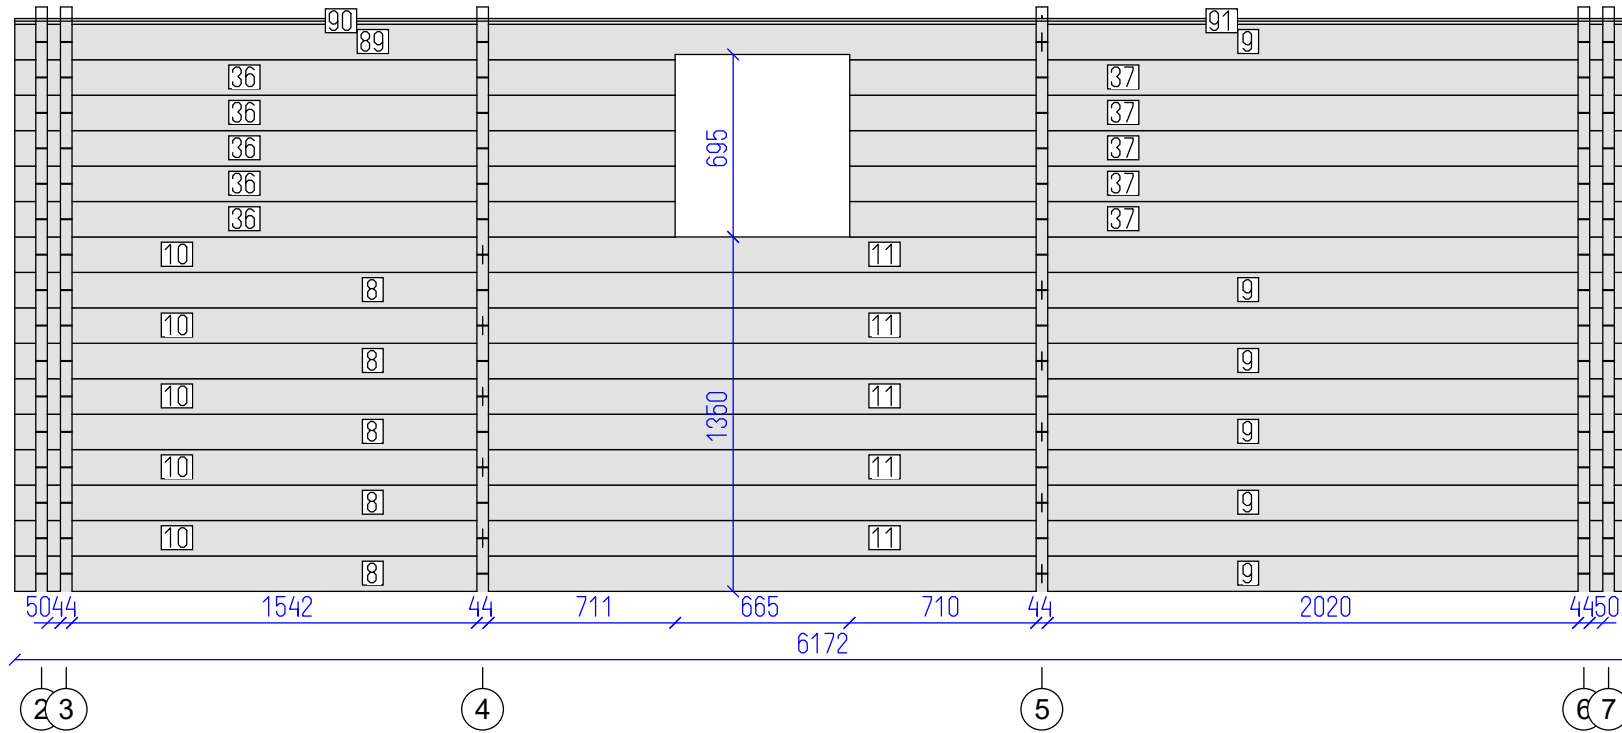

Chatel 44db



Wall F

DETAILS

N	QTY
20	2
21	4
22	3
23	3
24	3
25	8
26	8
27	8
28	1
29	1
30	1
31	1
32	1
33	1
34	1
35	1
94	1
95	4

LIST OF ELEMENTS

- 20. Wall 68x44x3000
  - 21. Wall 135x44x196
  - 22. Wall 135x44x5804
  - 23. Wall 135x44x3000
  - 24. Wall 135x44x3000
  - 25. Wall 135x44x1838
  - 26. Wall 135x44x844
  - 27. Wall 135x44x1838
  - 28. Wall 135x44x5804
  - 29. Wall 135x44x3000
  - 30. Wall 135x44x3000
  - 31. Wall 135x44x5166
  - 32. Wall 135x44x3998
  - 33. Wall 135x44x2828
  - 34. Wall 135x44x1660
  - 35. Wall 57x44x492
  - 94. Roof beam 140x70x3354
  - 95. Roof beam 140x70x3354
- Total 15.99 m<sup>2</sup>

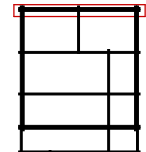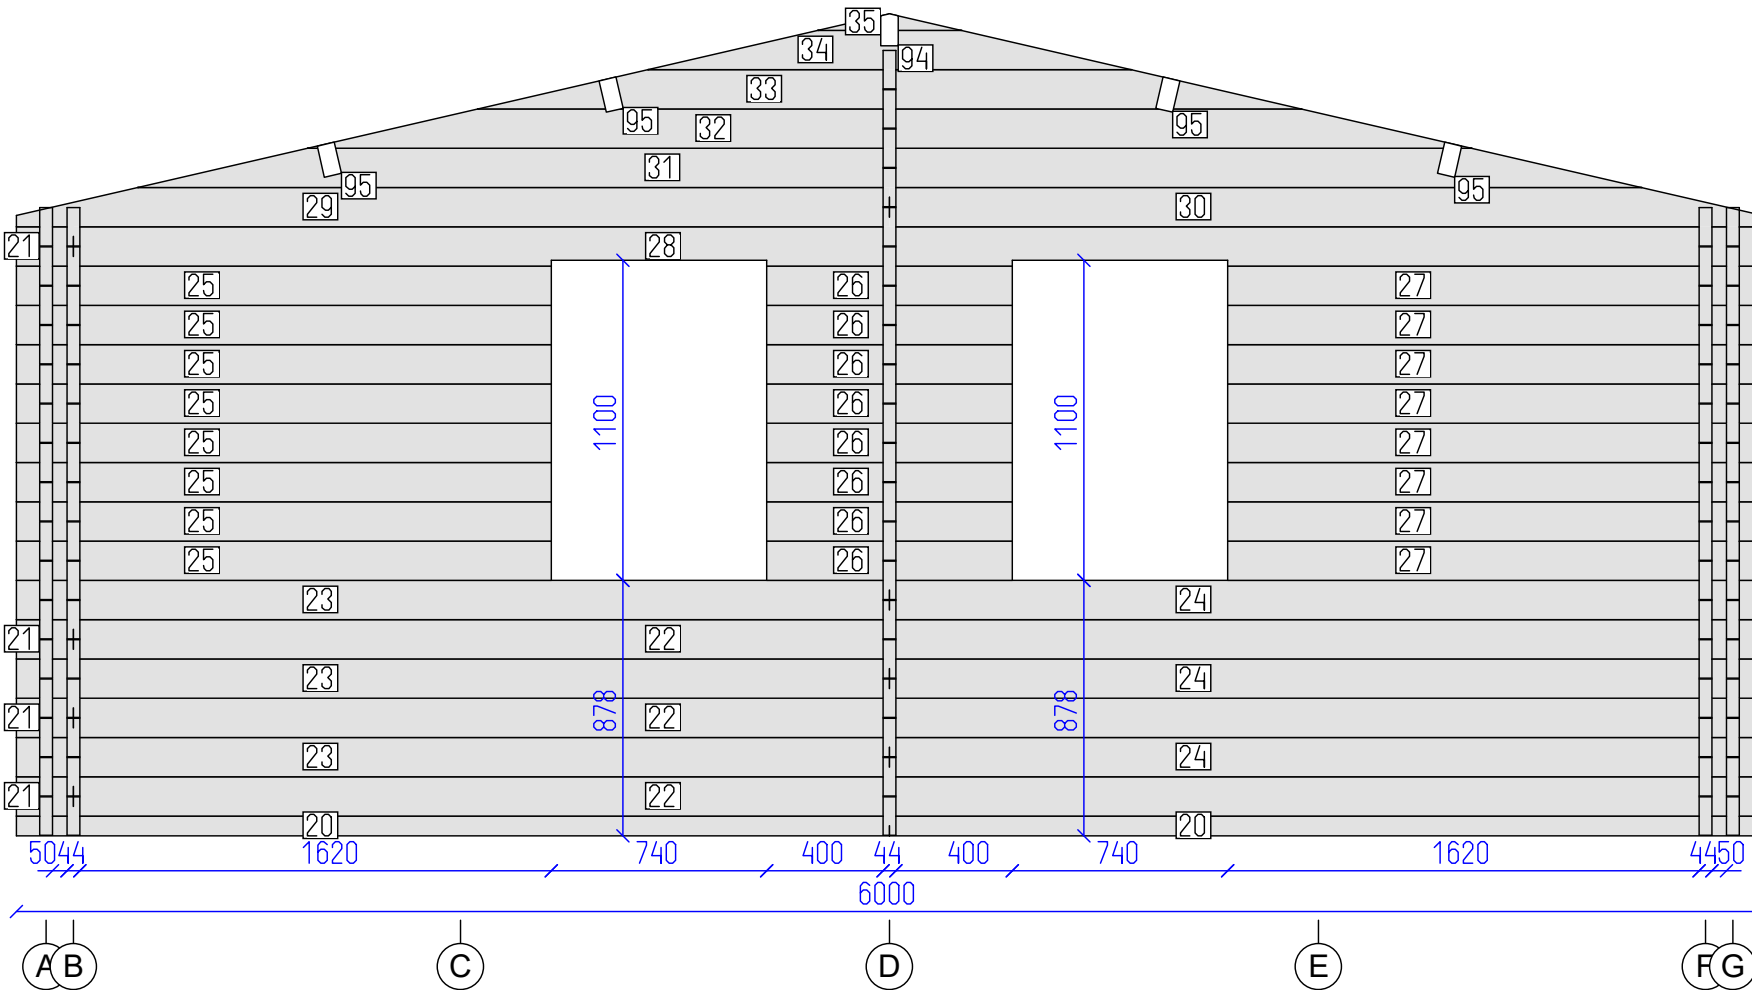


Chatel 44db

Wall 6

Tikr.	Dare	16	17
---	---	SHEET	OF



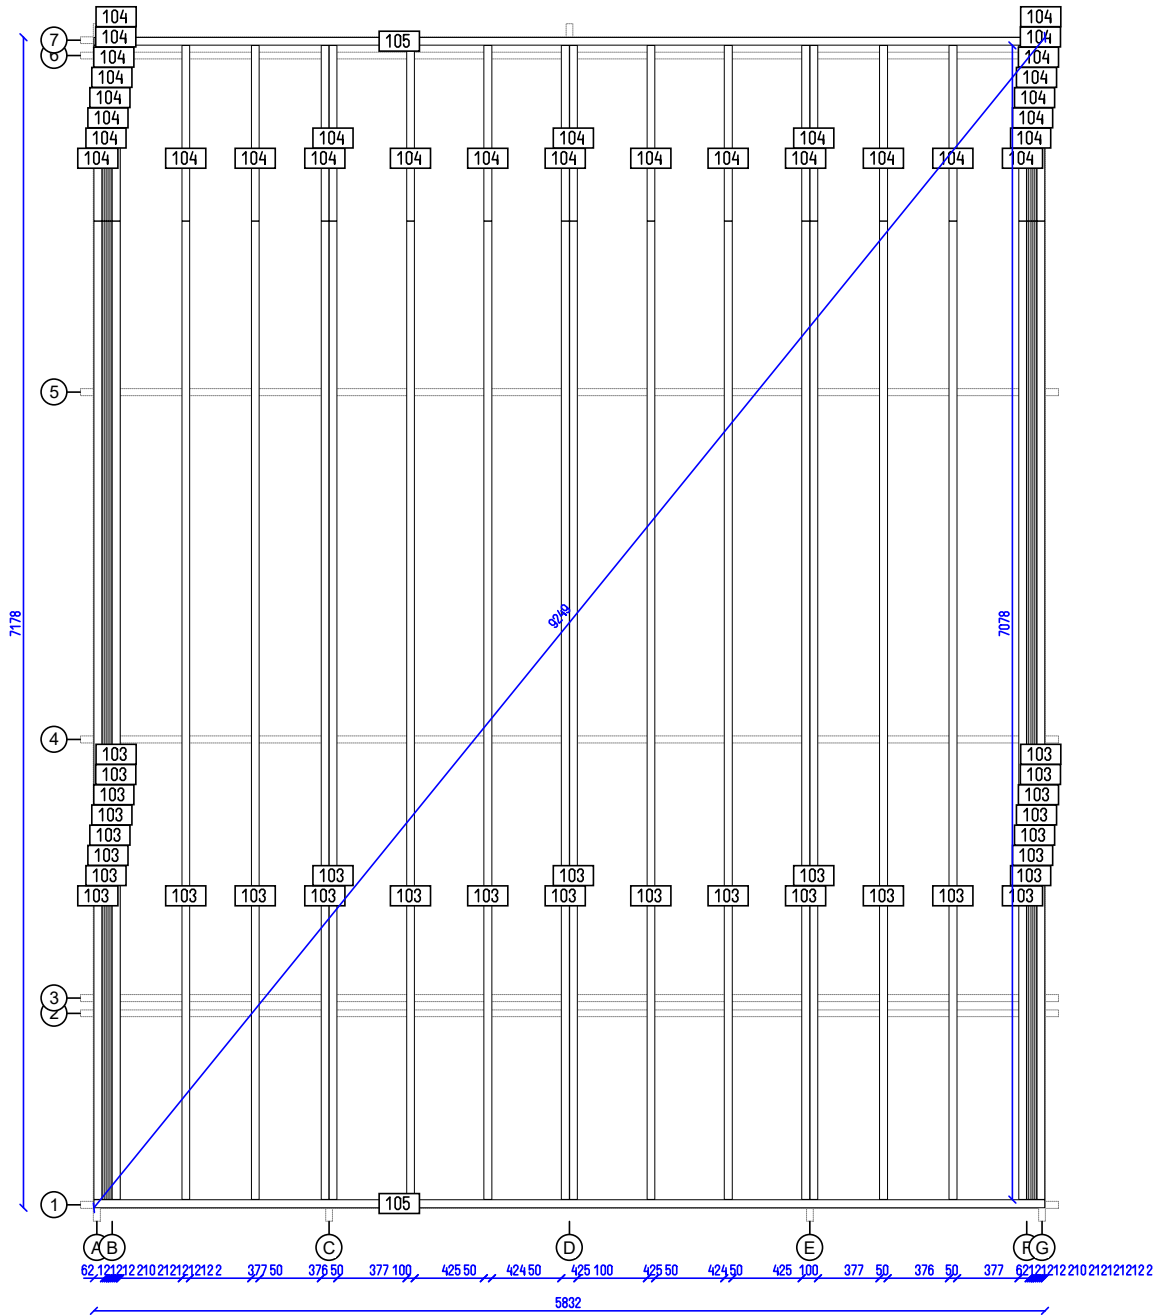

Chatel 44db

Flr. bearers pl.

Tikr. ---

Dare ---

17

OF