


Avoriaz 44

Titr.	Dare	1	11
---	---	SHEET	OF

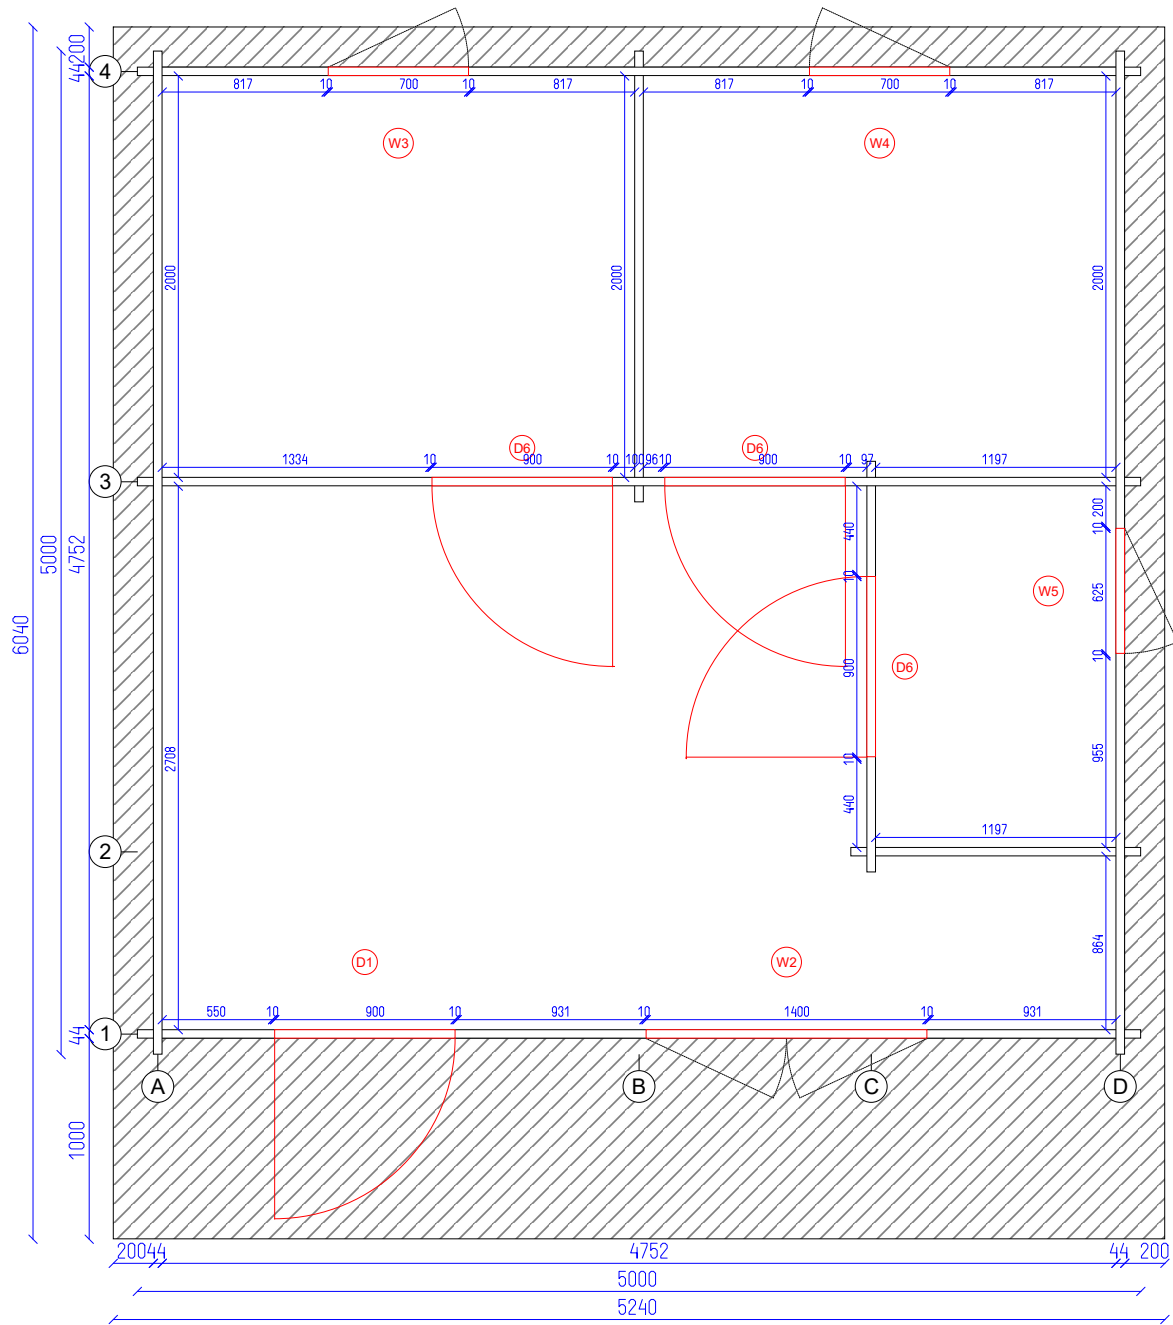

Avoriaz 44


Ground plan

Tikr. ---

Dare ---

2 SHEET

11 OF

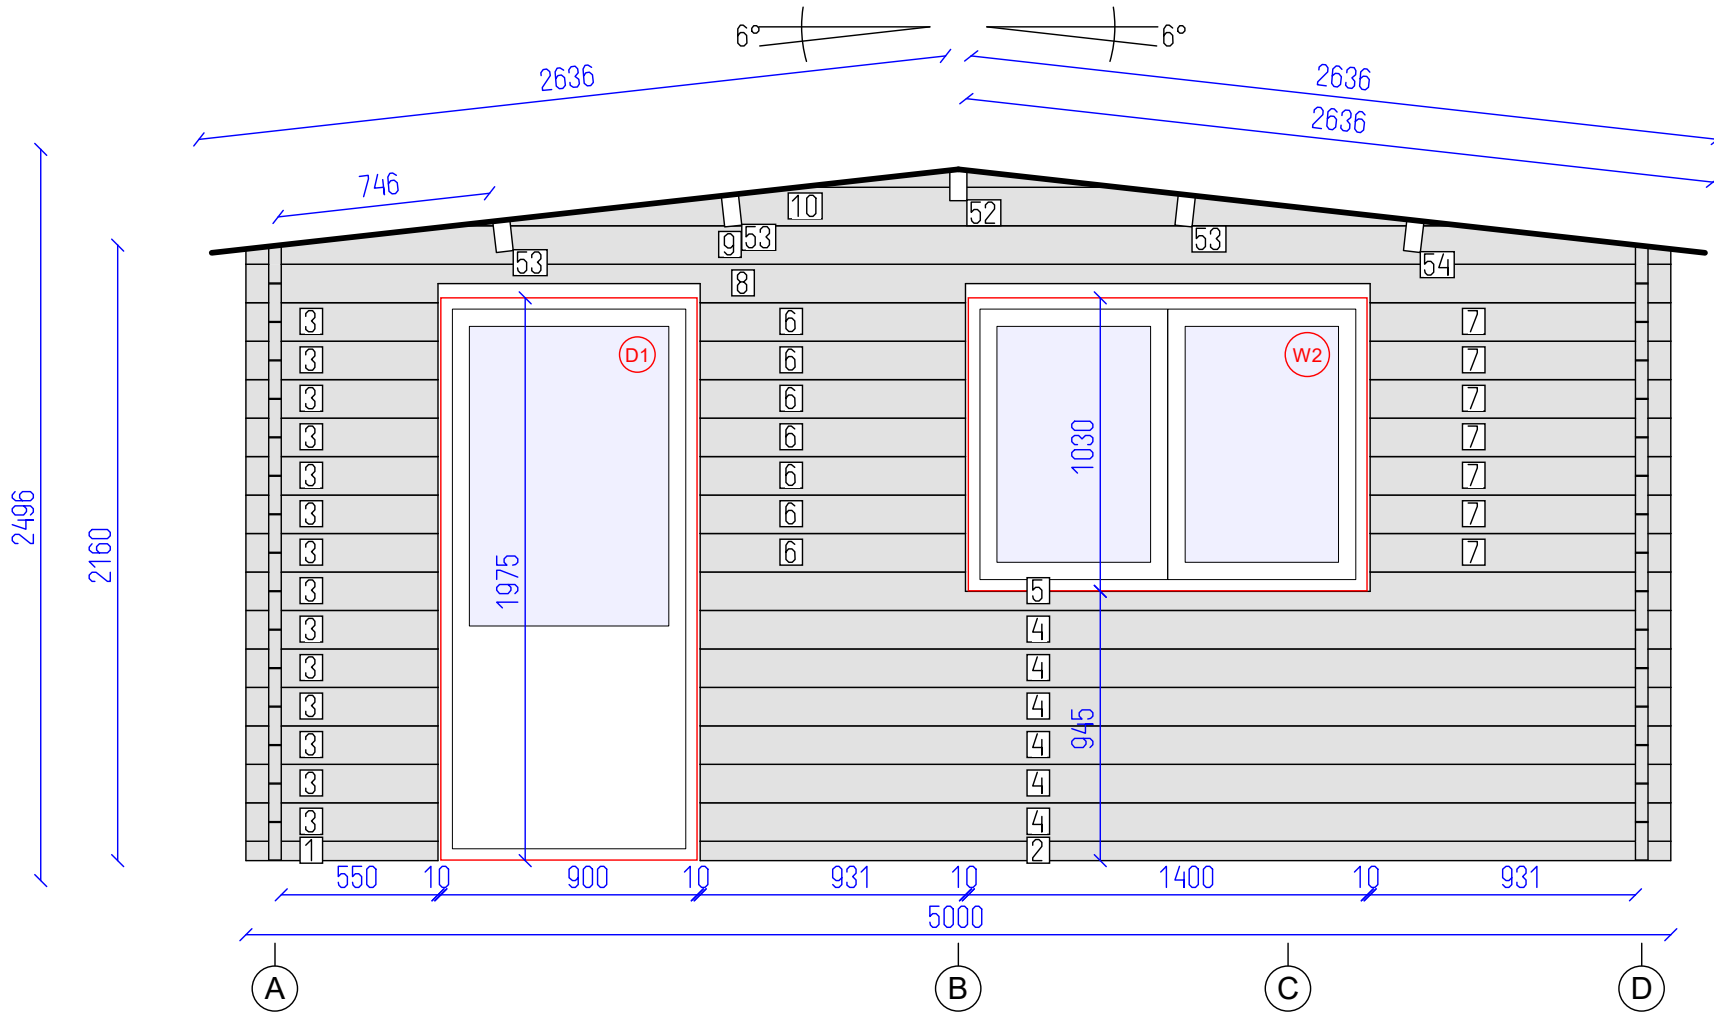


DETAILS

N	QTY
1	1
2	1
3	14
4	6
5	1
6	7
7	7
8	1
9	1
10	1
52	1
53	3
54	1

LIST OF ELEMENTS

1. Wall 68x44x674
 2. Wall 68x44x3406
 3. Wall 135x44x674
 4. Wall 135x44x3406
 5. Wall 135x44x3406
 6. Wall 135x44x931
 7. Wall 135x44x1055
 8. Wall 135x44x5000
 9. Wall 135x44x5000
 10. Wall 135x44x3544
 52. Roof beam 140x70x4052
 53. Roof beam 140x70x4052
 54. Roof beam 140x70x4052
- Total 11.31 m²

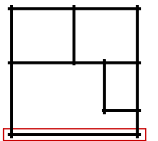

Avoriaz 44

Wall 1

Tikr. ---

Dare ---

3

11



SHEET OF

DETAILS

N	QTY
11	12
12	1
13	1
14	1
15	1
16	1

LIST OF ELEMENTS

- 11. Wall 135x44x5000
- 12. Wall 135x44x5170
- 13. Wall 135x44x5420
- 14. Wall 135x44x5670
- 15. Wall 135x44x3774
- 16. Wall 135x44x2266
- Total 11.11 m²

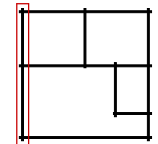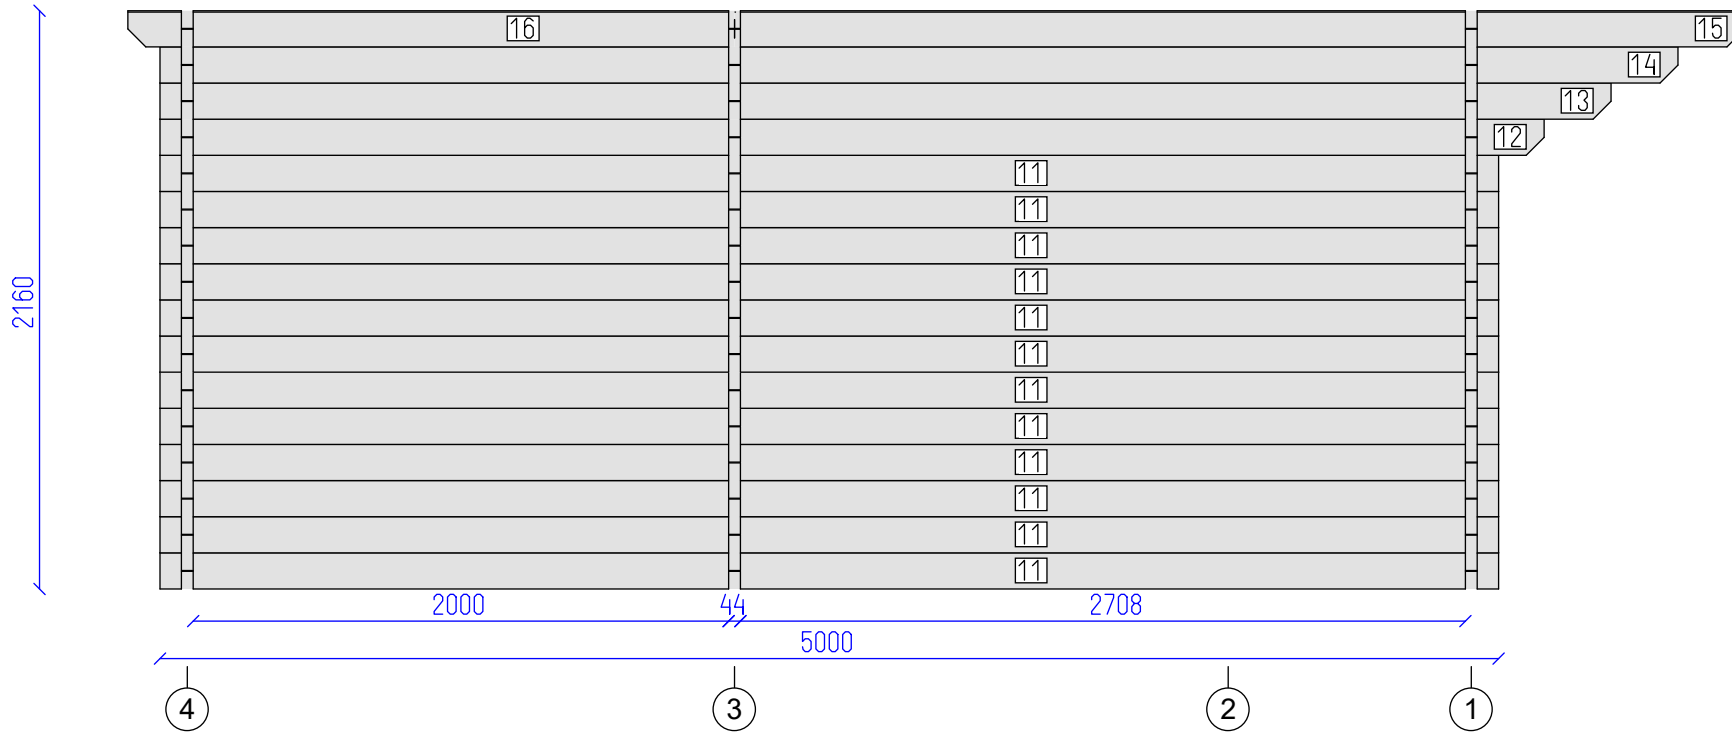

Avoriaz 44

Wall A


Tikr. ---

Dare ---

4

11

SHEET OF

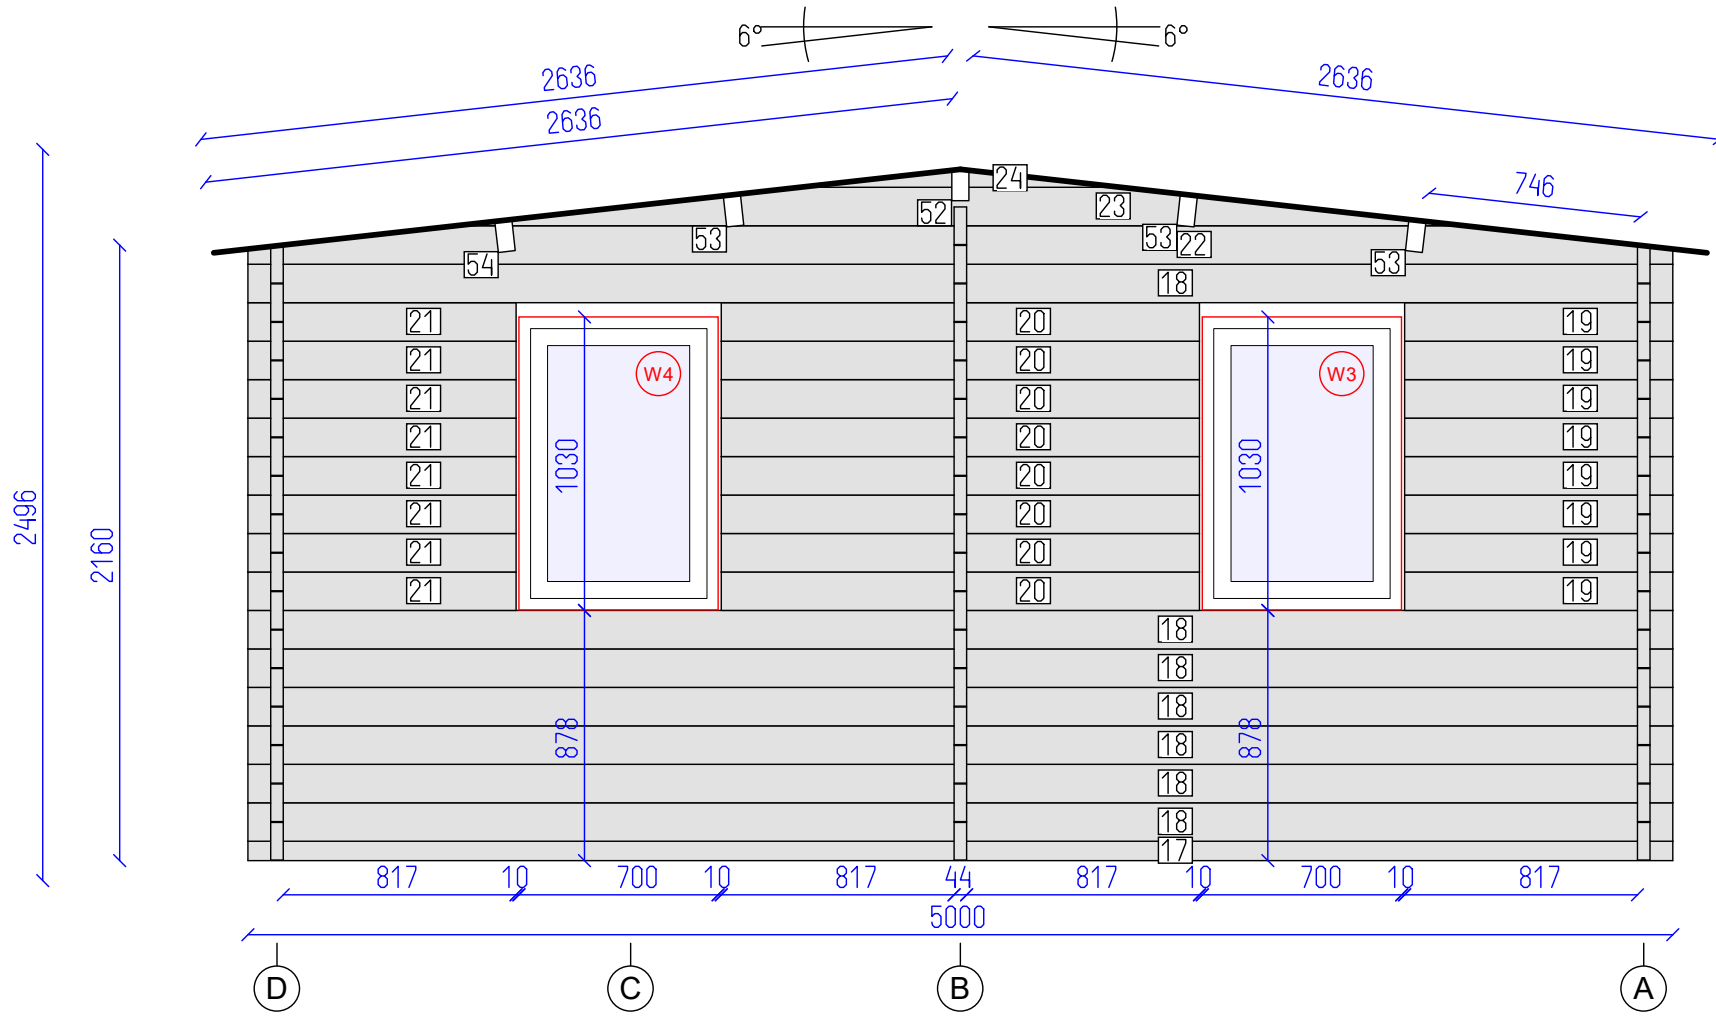


DETAILS

N	QTY
17	1
18	7
19	8
20	8
21	8
22	1
23	1
24	1
52	1
53	3
54	1

LIST OF ELEMENTS

- 17. Wall 68x44x5000
 - 18. Wall 135x44x5000
 - 19. Wall 135x44x941
 - 20. Wall 135x44x1678
 - 21. Wall 135x44x941
 - 22. Wall 135x44x5000
 - 23. Wall 135x44x3544
 - 24. Wall 63x44x1132
 - 52. Roof beam 140x70x4052
 - 53. Roof beam 140x70x4052
 - 54. Roof beam 140x70x4052
- Total 12.97 m²

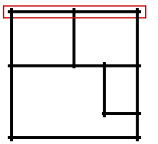

Avoriaz 44

Wall 4

Tikr. ---

Dare ---

5 OF SHEET



11 OF

DETAILS

N	QTY
25	10
26	2
27	5
28	1
29	1
30	1
31	1
32	1

LIST OF ELEMENTS

- 25. Wall 135x44x5000
- 26. Wall 135x44x1987
- 27. Wall 135x44x2368
- 28. Wall 135x44x2157
- 29. Wall 135x44x2407
- 30. Wall 135x44x2657
- 31. Wall 135x44x3774
- 32. Wall 135x44x2266
- Total 10.68 m²

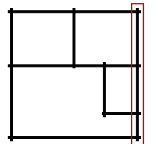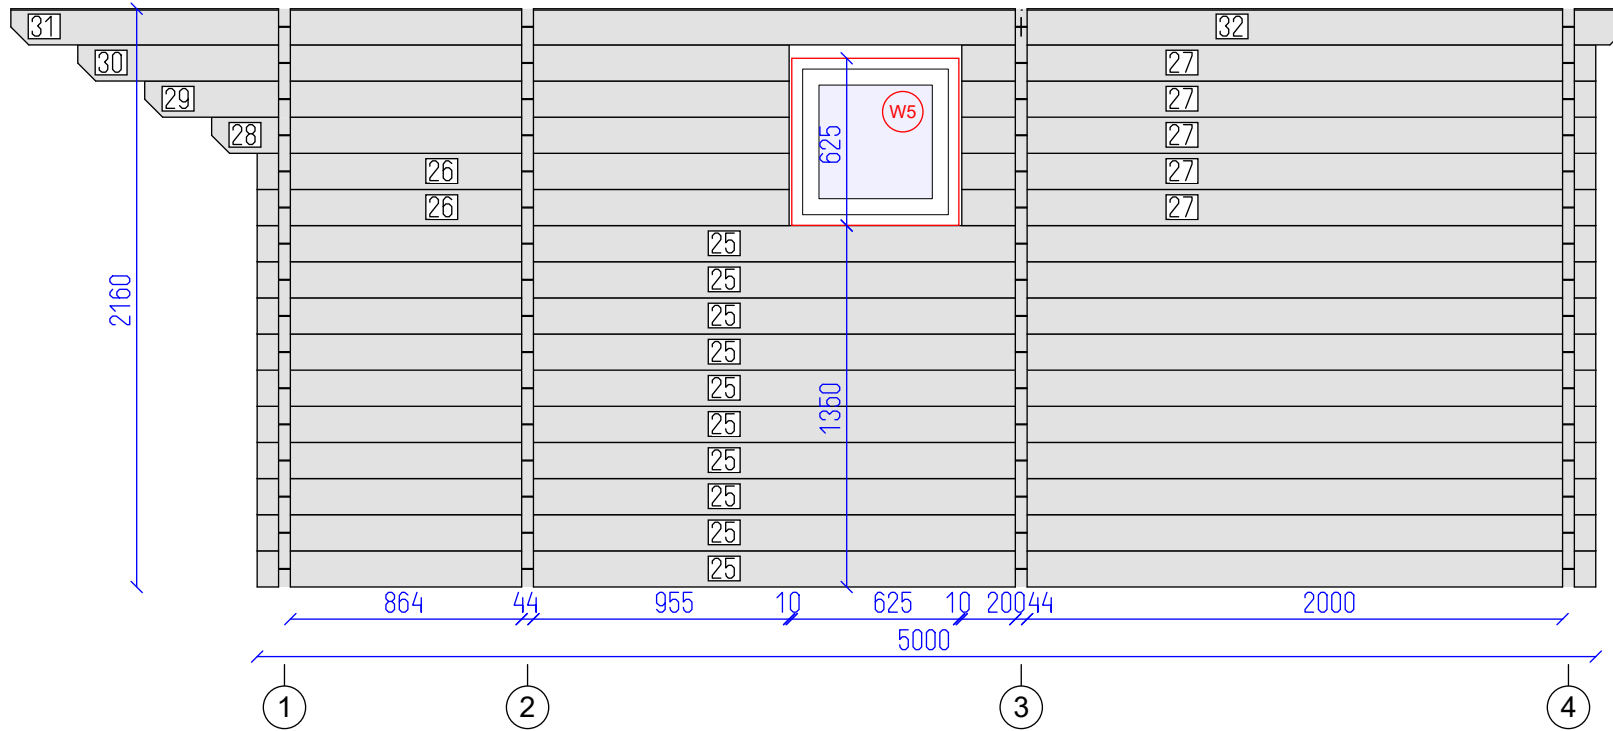


Avoriaz 44

Wall D

Tikr. ---

Dare ---


6 OF 11 SHEET

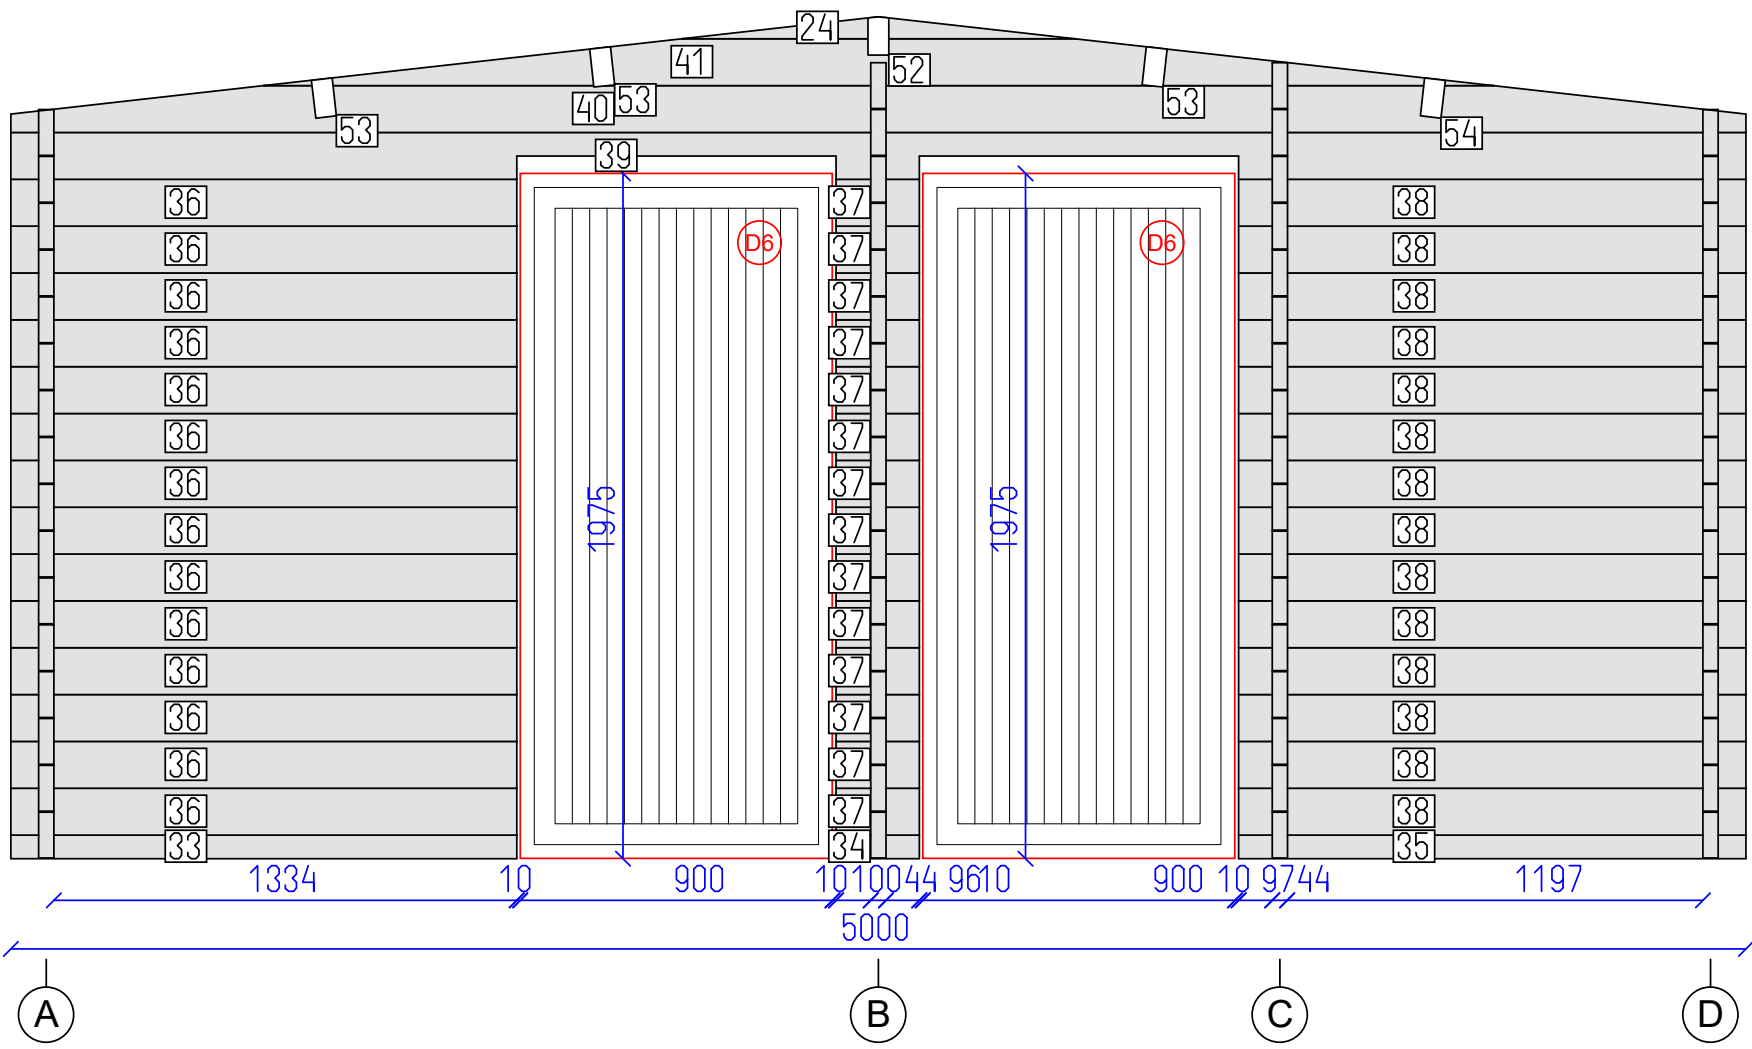


DETAILS

N	QTY
33	1
34	1
35	1
36	14
37	14
38	14
39	1
40	1
41	1
24	1
52	1
53	3
54	1

- LIST OF ELEMENTS
- 33. Wall 68x44x1458
 - 34. Wall 68x44x240
 - 35. Wall 68x44x1462
 - 36. Wall 135x44x1458
 - 37. Wall 135x44x240
 - 38. Wall 135x44x1462
 - 39. Wall 135x44x5000
 - 40. Wall 135x44x5000
 - 41. Wall 135x44x3544
 - 24. Wall 63x44x1132
 - 52. Roof beam 140x70x4052
 - 53. Roof beam 140x70x4052
 - 54. Roof beam 140x70x4052
- Total 10.92 m²

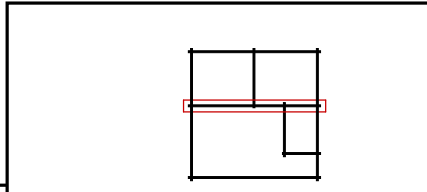

Avoriaz 44

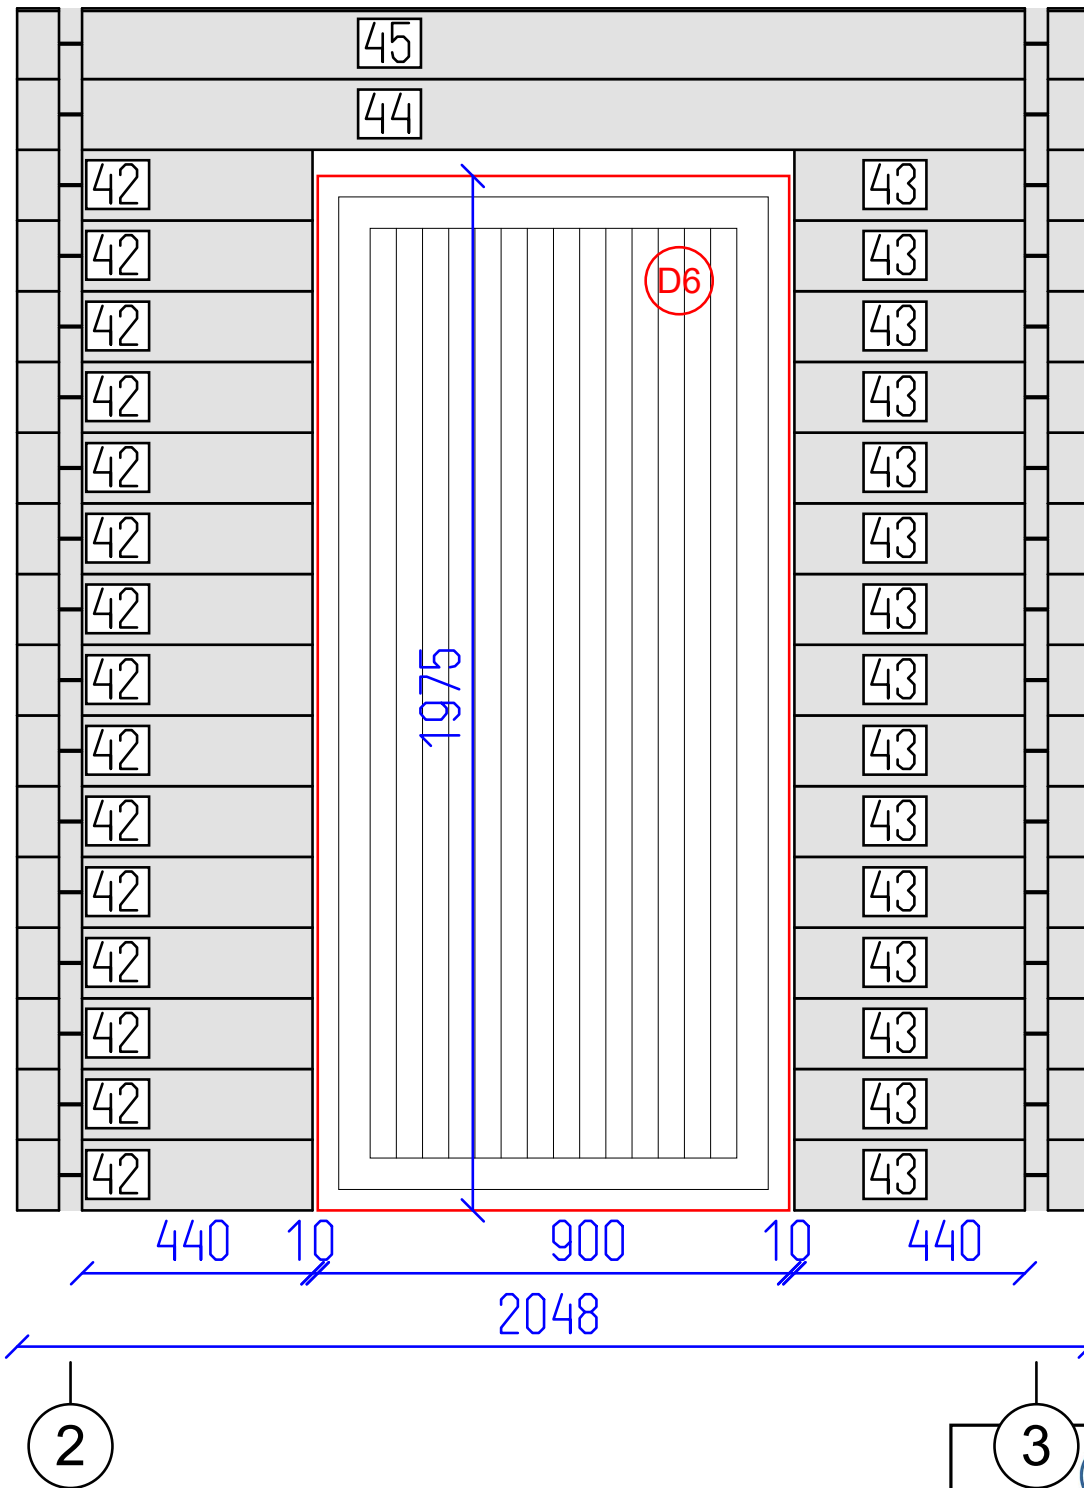


DETAILS

N	QTY
42	15
43	15
44	1
45	1

LIST OF ELEMENTS


- 42. Wall 135x44x564
 - 43. Wall 135x44x564
 - 44. Wall 135x44x2048
 - 45. Wall 135x44x2048
- Total 2.84 m²

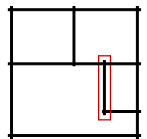

Avoriaz 44

Wall C



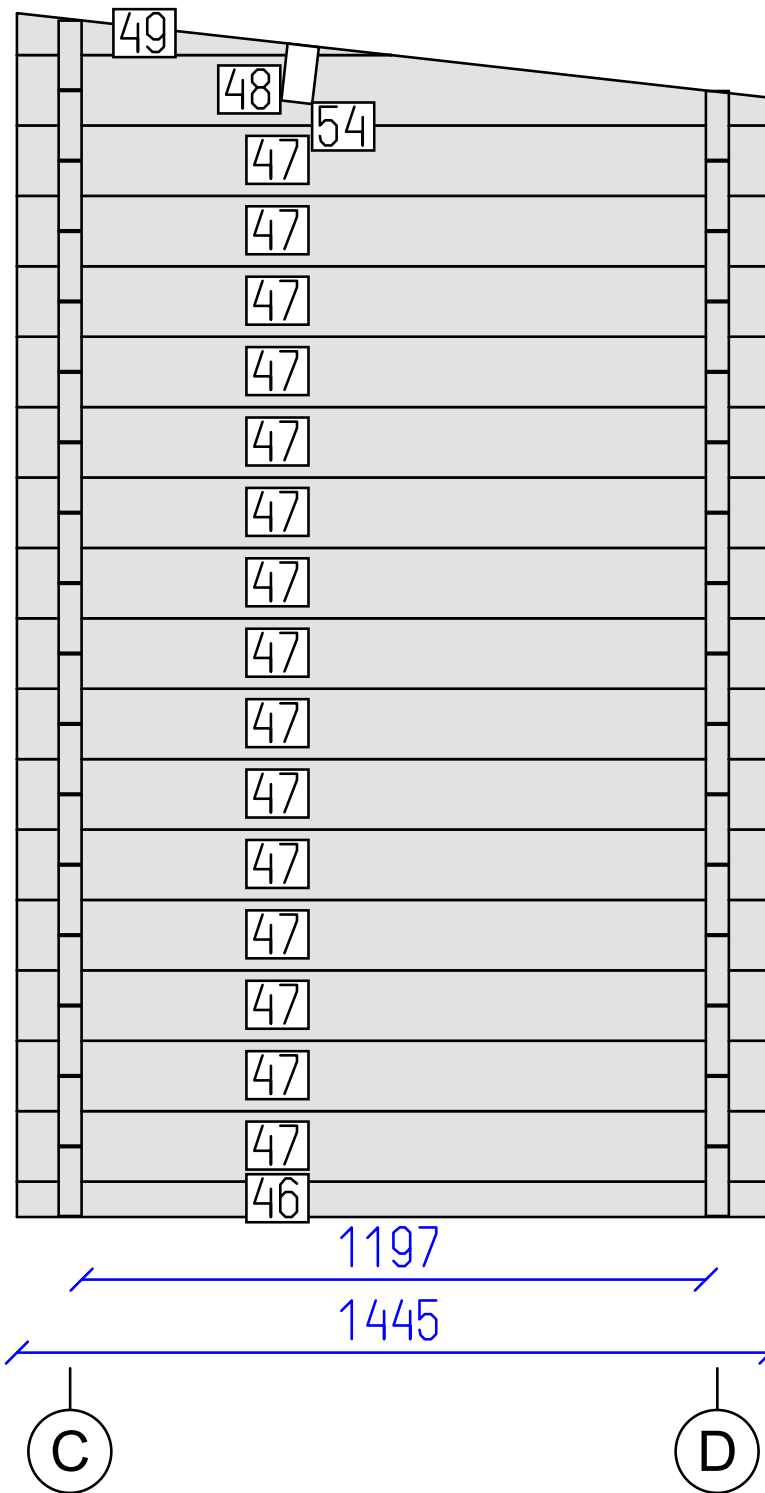


DETAILS

N	QTY
46	1
47	15
48	1
49	1
54	1

LIST OF ELEMENTS

46. Wall 68x44x1445
 47. Wall 135x44x1445
 48. Wall 135x44x1445
 49. Wall 80x44x717
 54. Roof beam 140x70x4052
 Total 3.84 m²

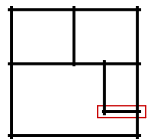

Avoriaz 44



Wall 2


Tikr. ---

Dare ---

9

11

SHEET OF


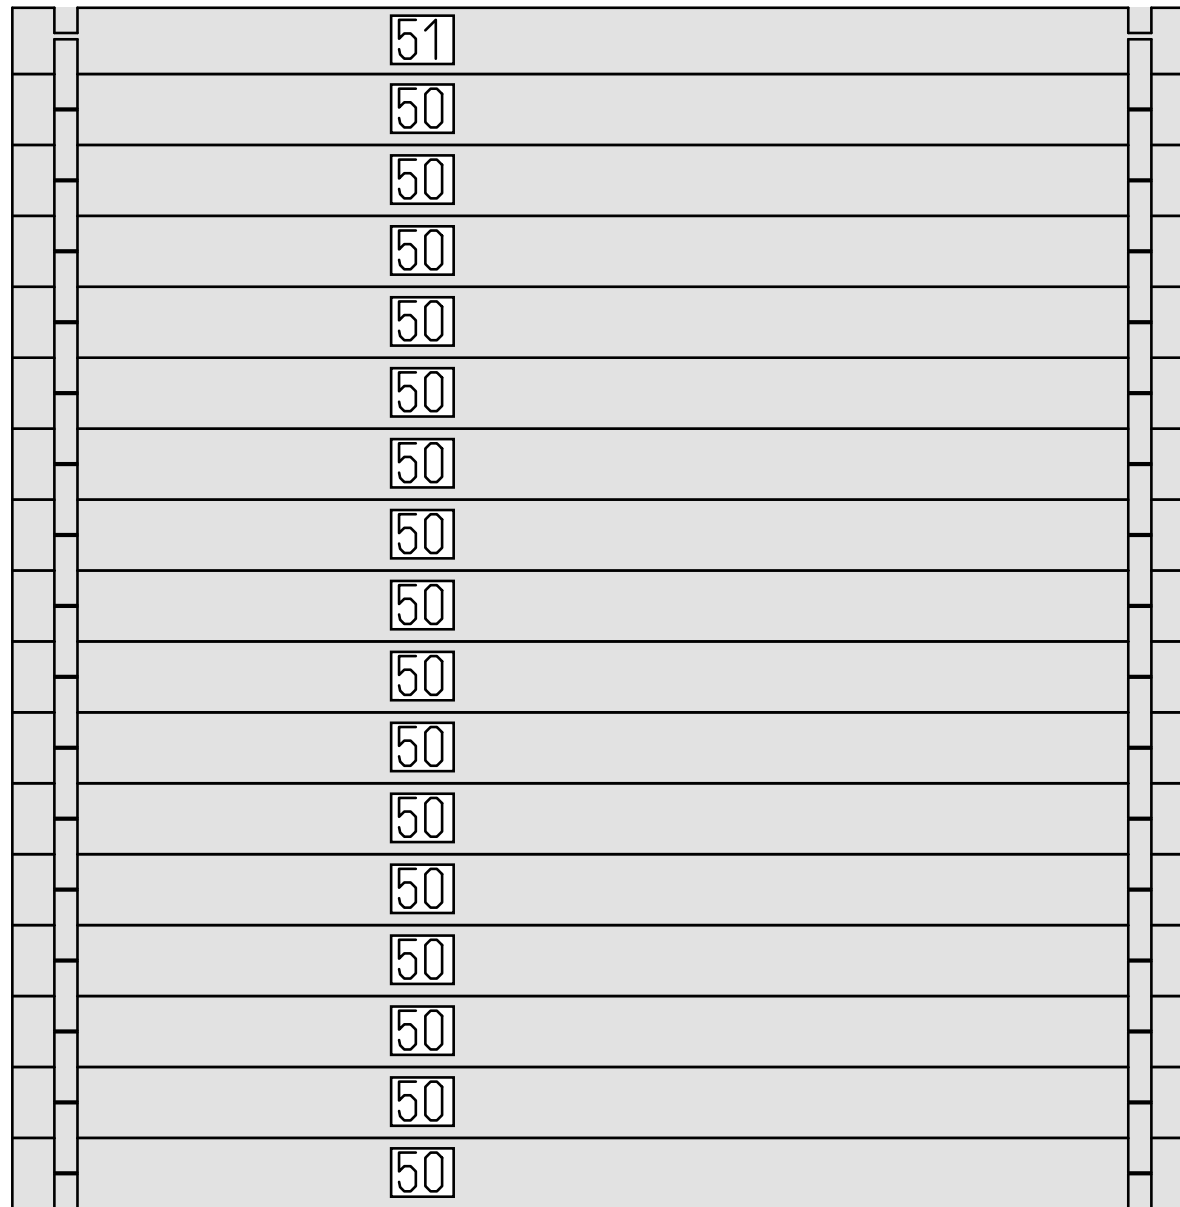


DETAILS

N	QTY
50	16
51	1

LIST OF ELEMENTS


50. Wall 135x44x2248
 51. Wall 126x44x2248
 Total 5.14 m²

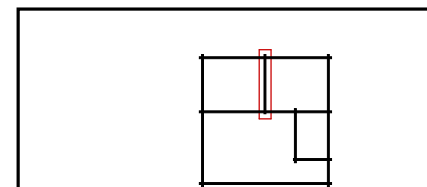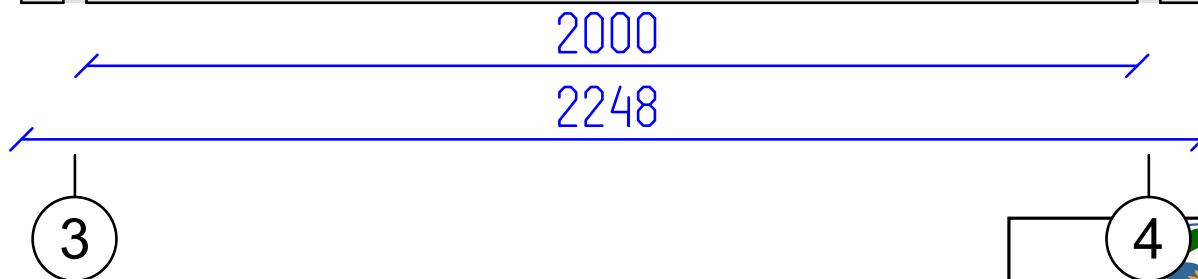

Avoriaz 44

Wall B



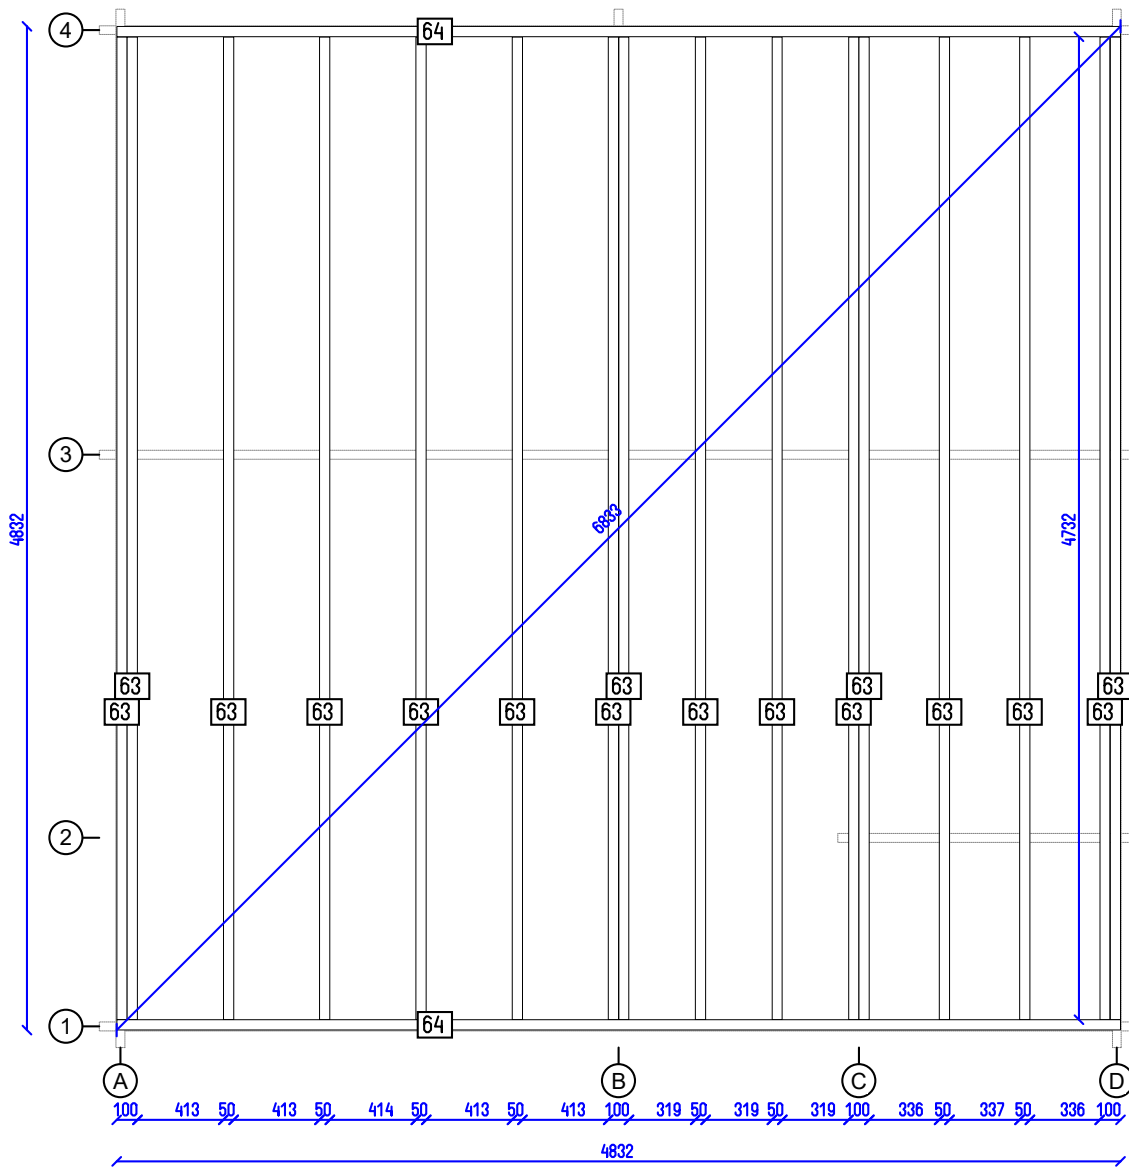

Avoriaz 44

Flr. bearers pl.

Tikr.

Dare

11
SHEET

11
OF