


Trentino Plus 6x6 44

Tikr.

Dare
AND

1
SHEET

10
OF

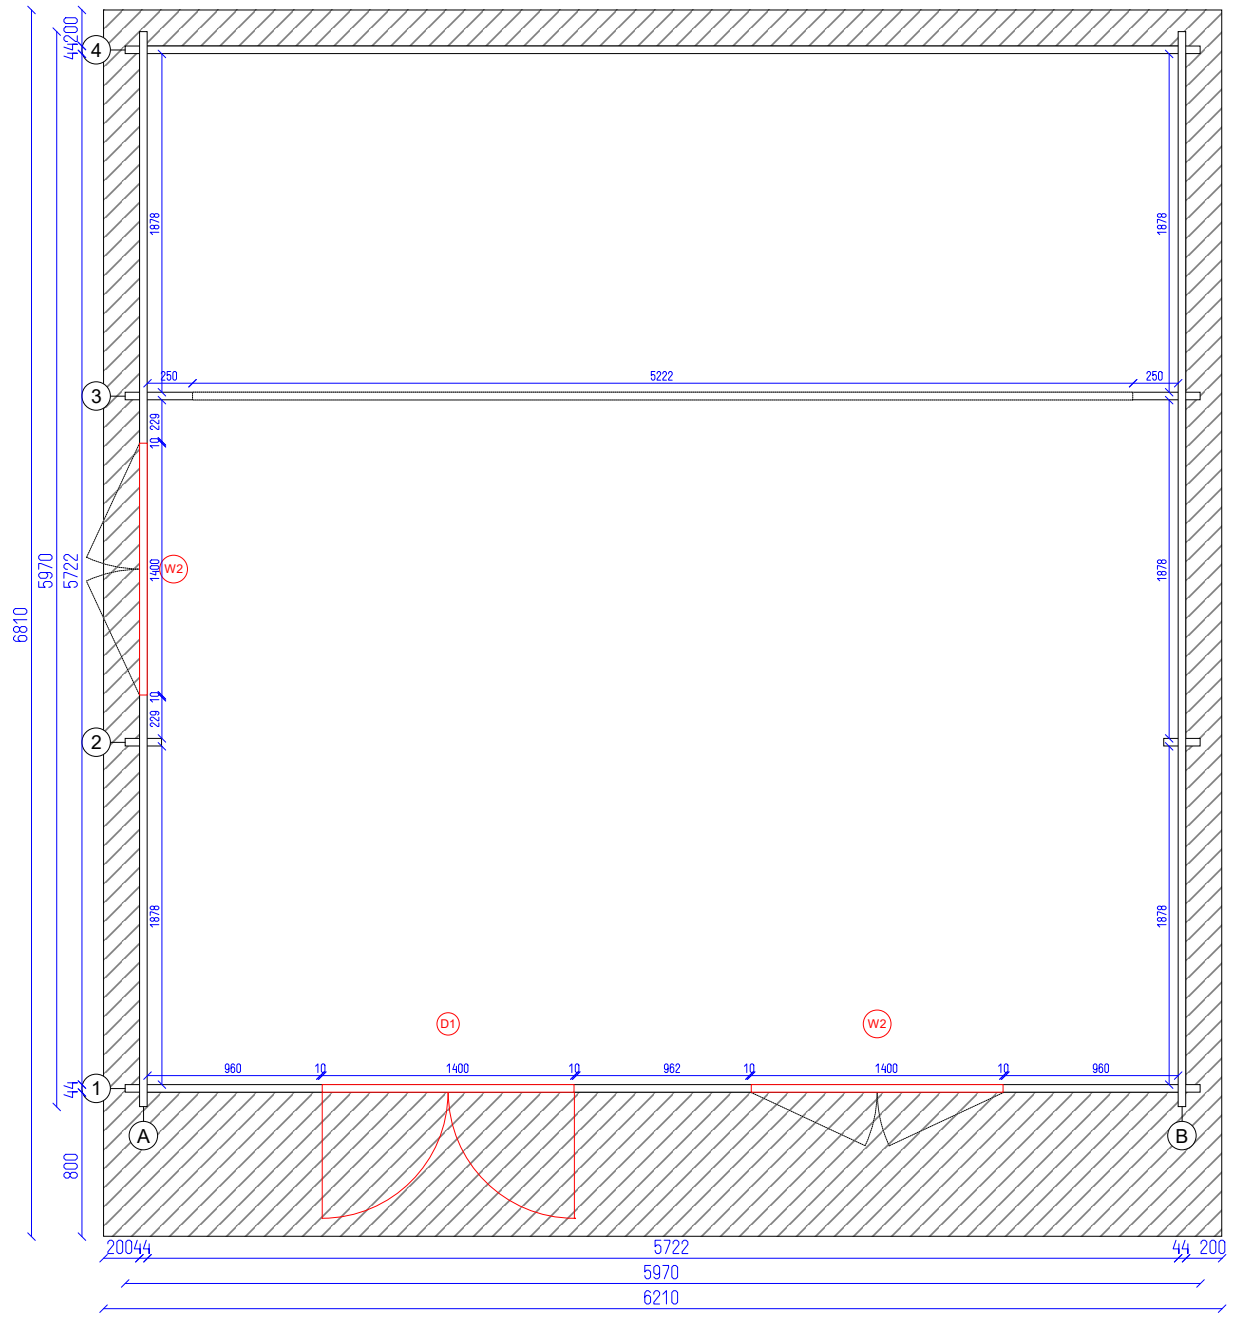

Trentino Plus 6x6 44


Ground plan

Tikr. ---

Dare AND

2 SHEET

10 OF

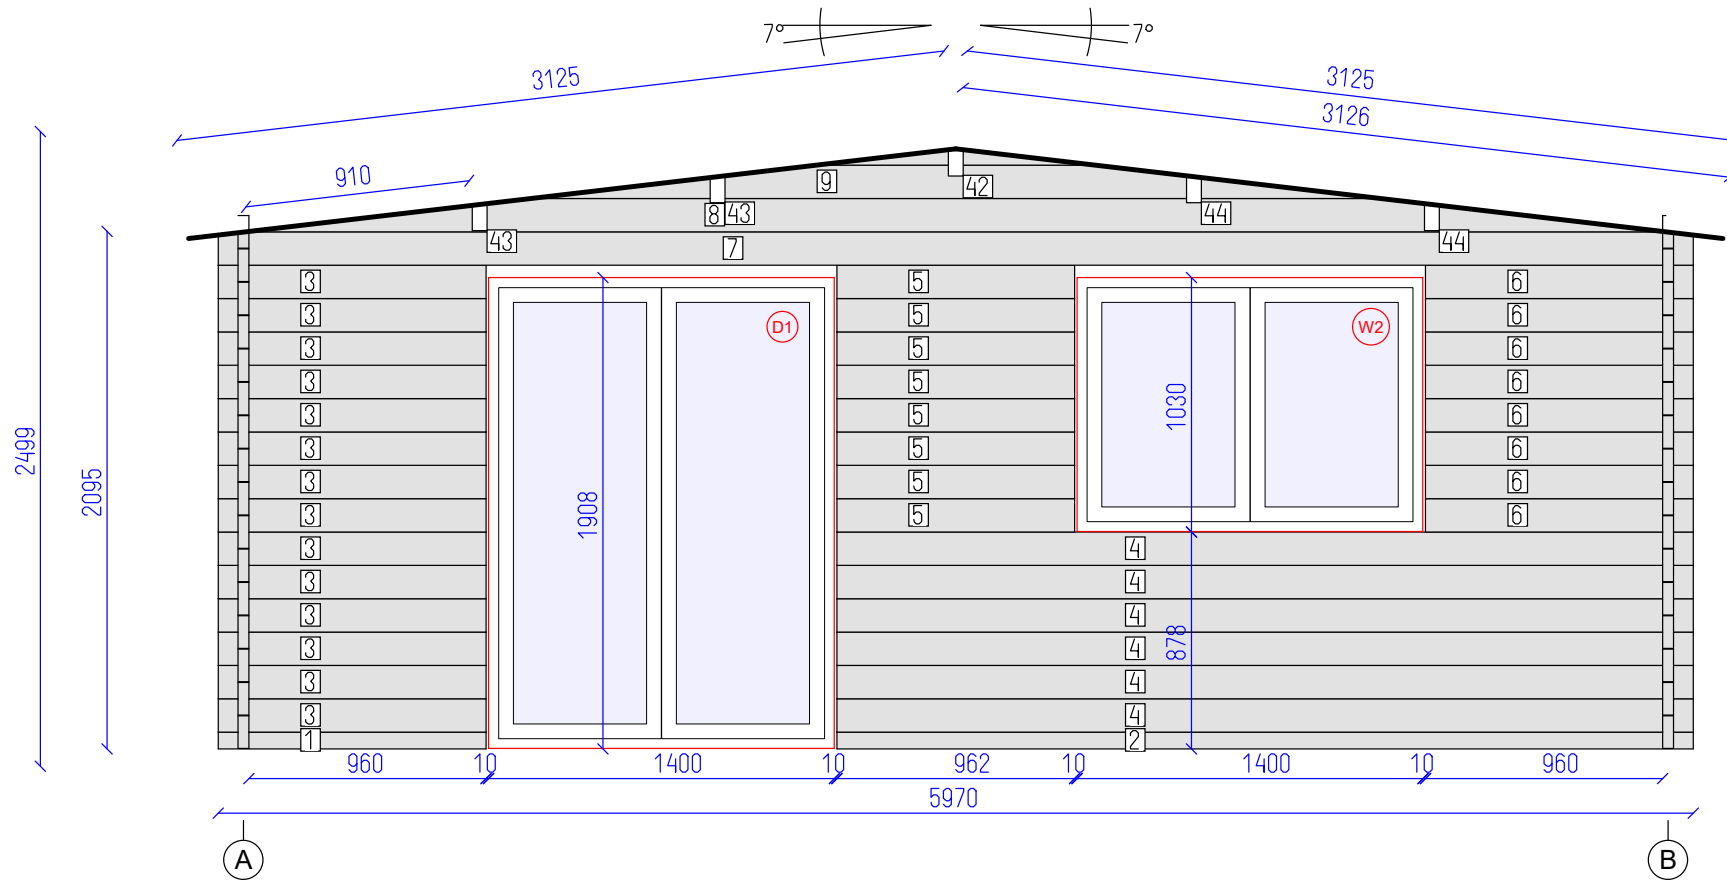


DETAILS

N	QTY
1	1
2	1
3	14
4	6
5	8
6	8
7	1
8	1
9	1
42	1
43	2
44	2

LIST OF ELEMENTS

1. Wall 68x44x1084
 2. Wall 68x44x3466
 3. Wall 135x44x1084
 4. Wall 135x44x3466
 5. Wall 135x44x962
 6. Wall 135x44x1084
 7. Wall 135x44x5970
 8. Wall 135x44x5748
 9. Wall 135x44x3440
 42. Roof beam 140x70x4944
 43. Roof beam 140x70x4944
 44. Roof beam 140x70x4944
- Total 12.88 m²

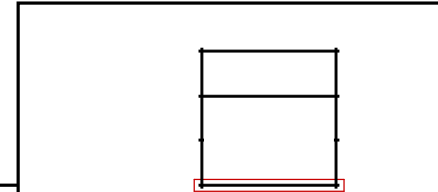

Trentino Plus 6x6 44

Wall 1


Tikr. ---

Dare AND

3

10

SHEET OF

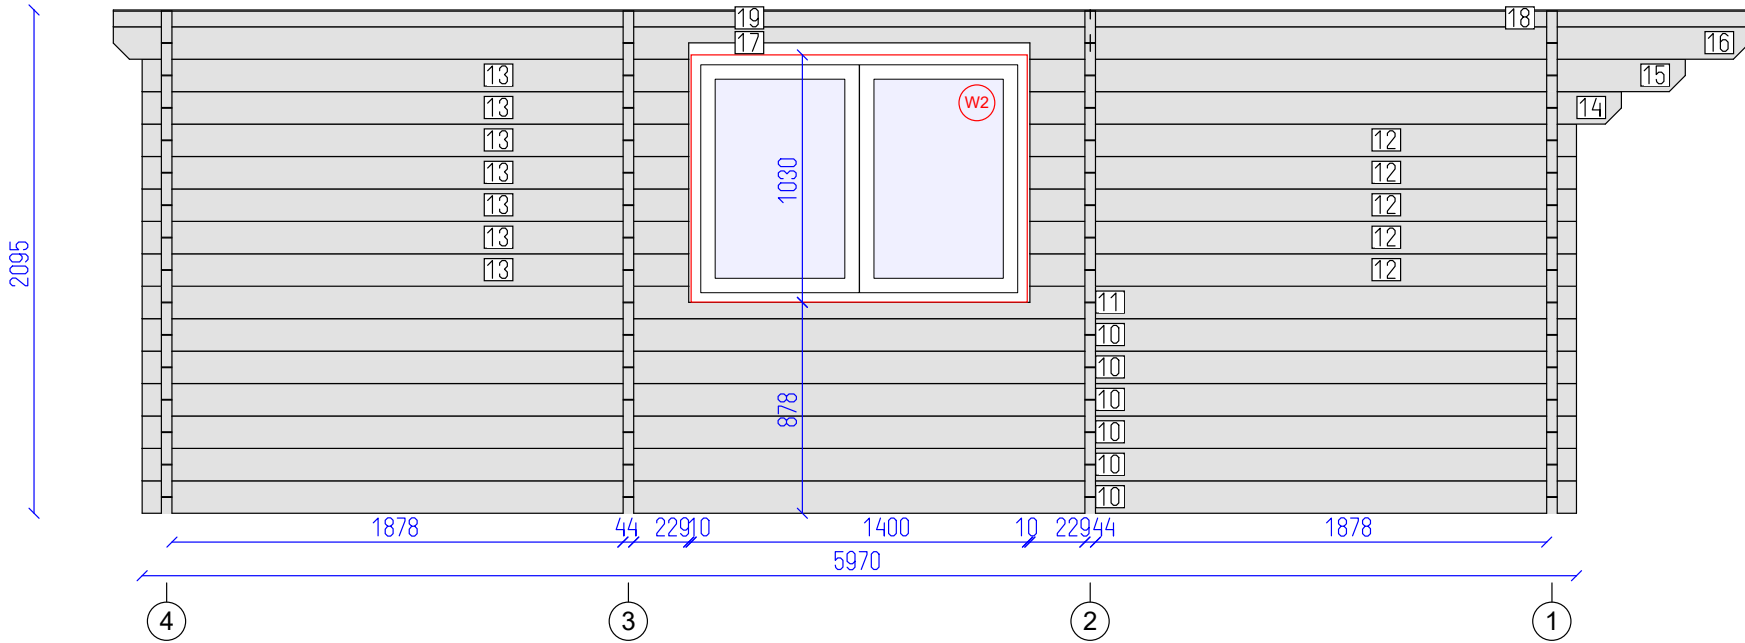


DETAILS

N	QTY
10	6
11	1
12	5
13	7
14	1
15	1
16	1
17	1
18	1
19	1

LIST OF ELEMENTS

- 10. Wall 135x44x5970
 - 11. Wall 135x44x5970
 - 12. Wall 135x44x2275
 - 13. Wall 135x44x2275
 - 14. Wall 135x44x2462
 - 15. Wall 135x44x2728
 - 16. Wall 135x44x2744
 - 17. Wall 135x44x4066
 - 18. Wall 70x44x2744
 - 19. Wall 70x44x4066
- Total 11.42 m²

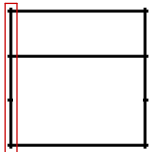

Trentino Plus 6x6 44




Wall A

Tikr. ---

Dare AND

4

10 OF SHEET

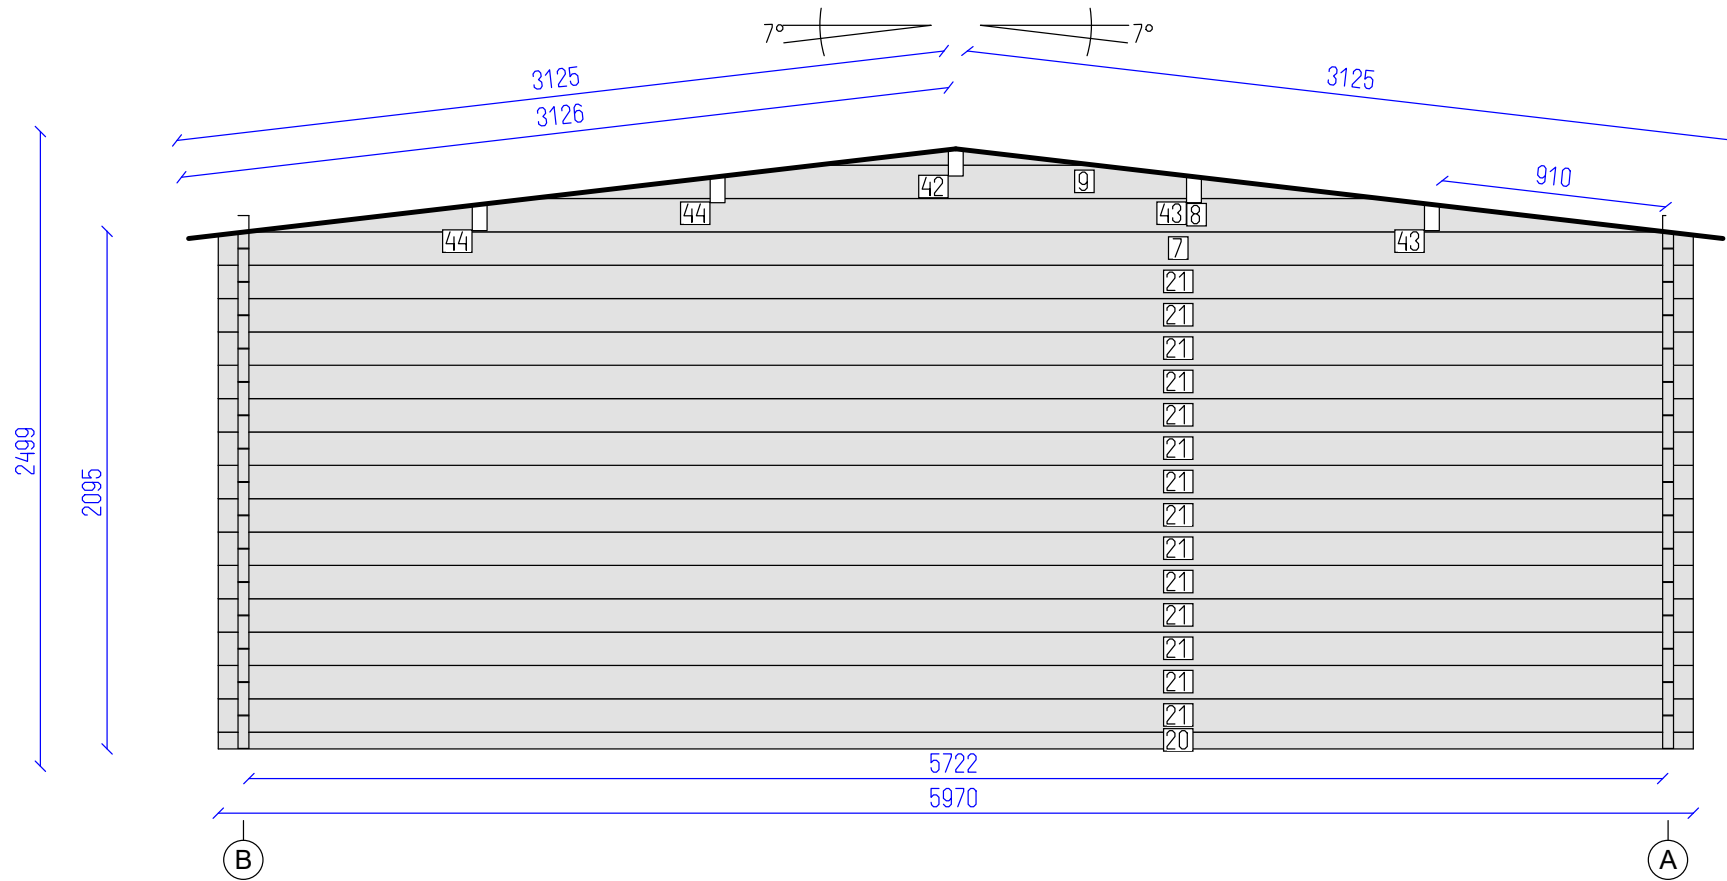


DETAILS

N	QTY
20	1
21	14
7	1
8	1
9	1
42	1
43	2
44	2

LIST OF ELEMENTS

- 20. Wall 68x44x5970
- 21. Wall 135x44x5970
- 7. Wall 135x44x5970
- 8. Wall 135x44x5748
- 9. Wall 135x44x3440
- 42. Roof beam 140x70x4944
- 43. Roof beam 140x70x4944
- 44. Roof beam 140x70x4944
- Total 17.20 m²

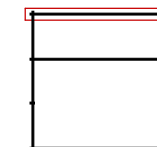

Trentino Plus 6x6 44




Wall 4

Tikr. ---

Dare AND

5 SHEET

10 OF

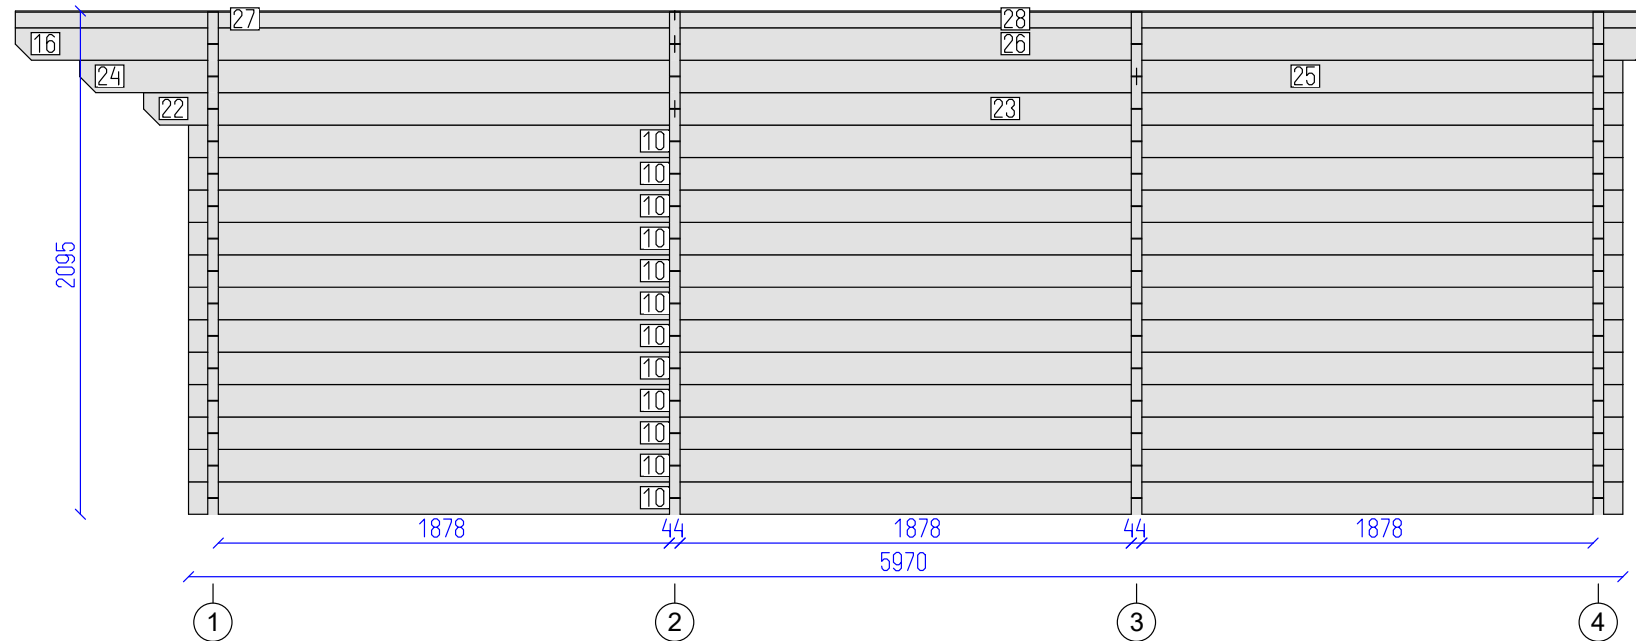


DETAILS

N	QTY
10	12
22	1
23	1
24	1
25	1
16	1
26	1
27	1
28	1

LIST OF ELEMENTS

- 10. Wall 135x44x5970
- 22. Wall 135x44x2211
- 23. Wall 135x44x3946
- 24. Wall 135x44x4399
- 25. Wall 135x44x2024
- 16. Wall 135x44x2744
- 26. Wall 135x44x4066
- 27. Wall 70x44x2744
- 28. Wall 70x44x4066
- Total 12.77 m²

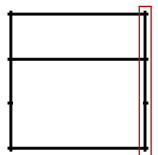

Trentino Plus 6x6 44



Wall B

Tikr. ---

Dare AND

6

10

SHEET



OF

DETAILS

N	QTY
29	2
30	12
31	12
32	1
33	1
34	1
35	1
7	1
8	1
9	1
42	1
43	2
44	2

LIST OF ELEMENTS

- 29. Wall 68x44x374
 - 30. Wall 135x44x374
 - 31. Wall 135x44x374
 - 32. Wall 135x44x474
 - 33. Wall 135x44x474
 - 34. Wall 135x44x574
 - 35. Wall 135x44x574
 - 7. Wall 135x44x5970
 - 8. Wall 135x44x5748
 - 9. Wall 135x44x3440
 - 42. Roof beam 140x70x4944
 - 43. Roof beam 140x70x4944
 - 44. Roof beam 140x70x4944
- Total 7.05 m²

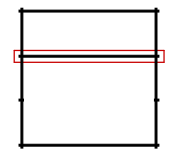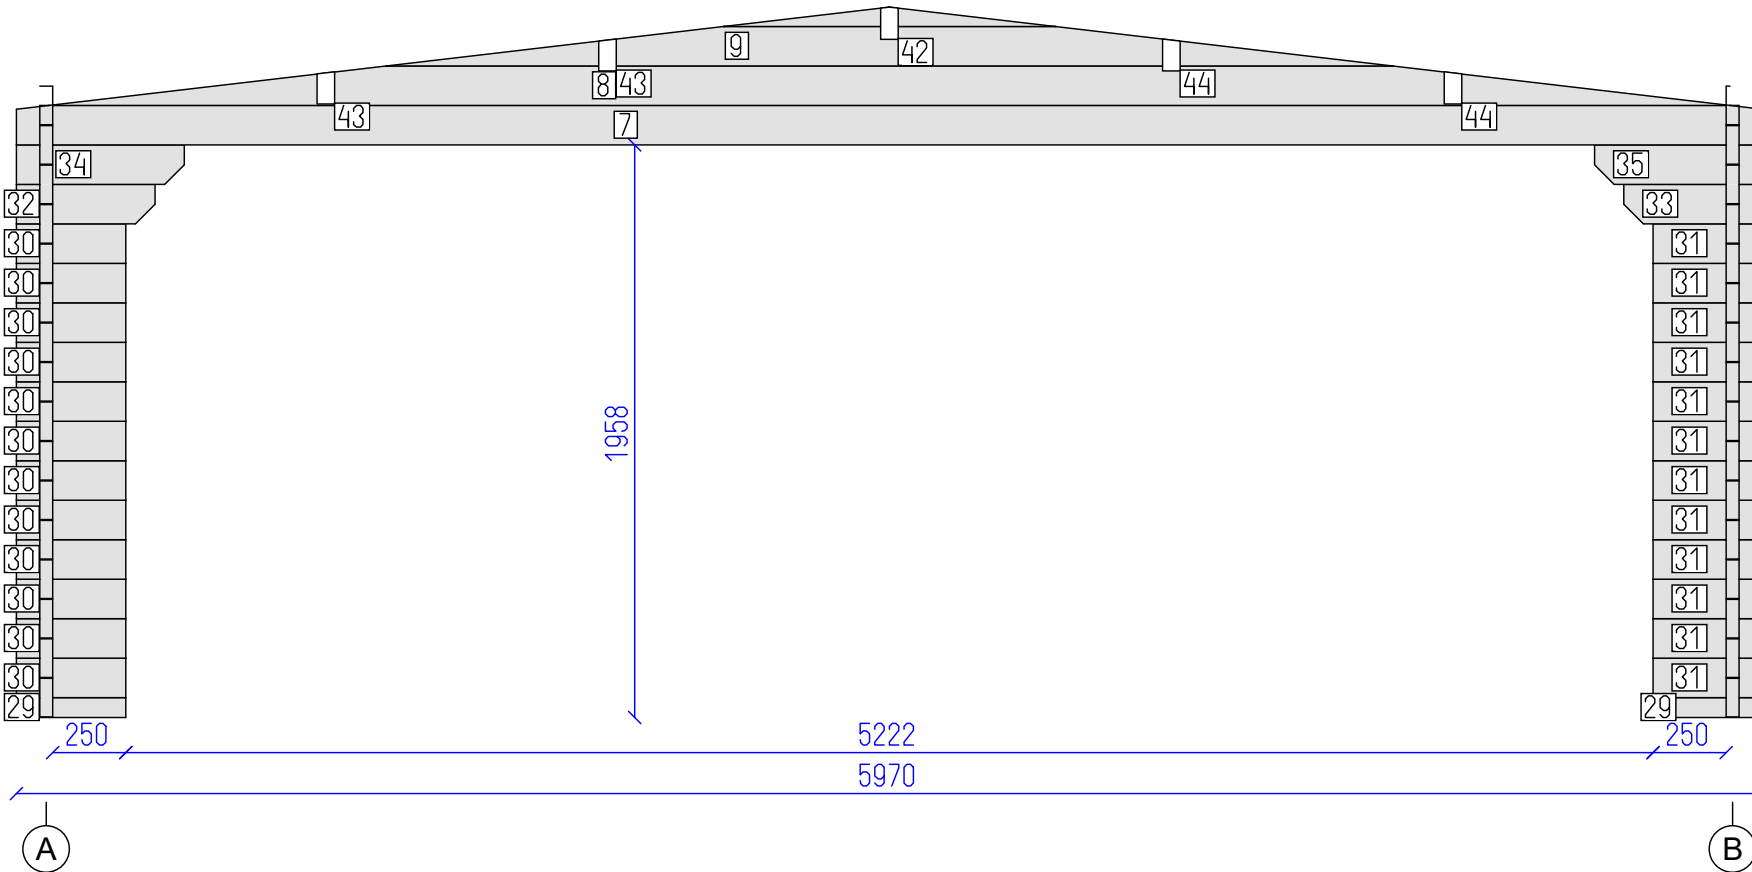

Trentino Plus 6x6 44





Wall 3

Tikr. ---

Dare AND

7 OF

10 SHEET

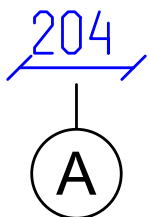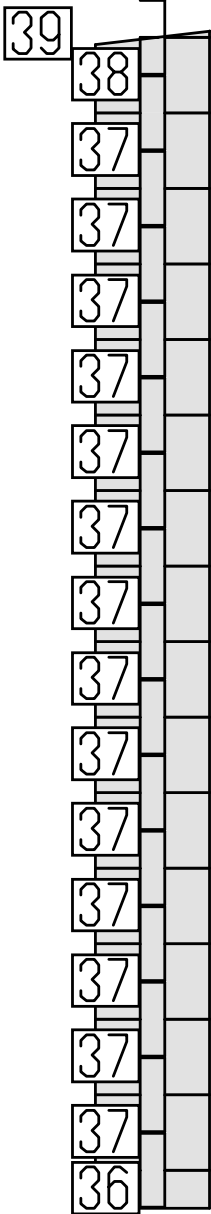


DETAILS

N	QTY
36	1
37	14
38	1
39	1

LIST OF ELEMENTS

36. Wall 68x44x204
 37. Wall 135x44x204
 38. Wall 135x44x204
 39. Wall 11x44x93
 Total 0.43 m²

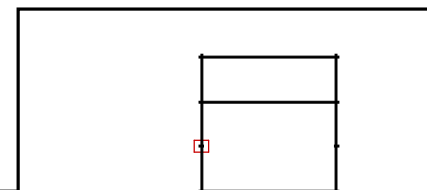

Trentino Plus 6x6 44





Wall 2

Tikr.

Dare
AND

8
SHEET

10
OF

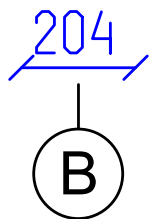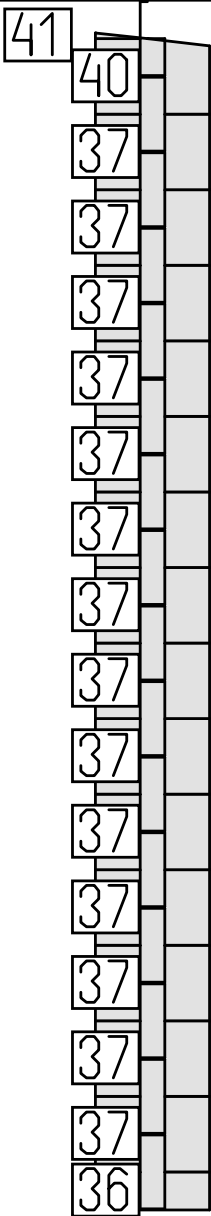


DETAILS

N	QTY
36	1
37	14
40	1
41	1

LIST OF ELEMENTS

36. Wall 68x44x204
 37. Wall 135x44x204
 40. Wall 135x44x204
 41. Wall 10x44x93
 Total 0.43 m²

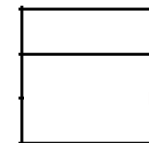

Trentino Plus 6x6 44



Wall 2


Tikr.

Dare
AND

9

10

SHEET OF

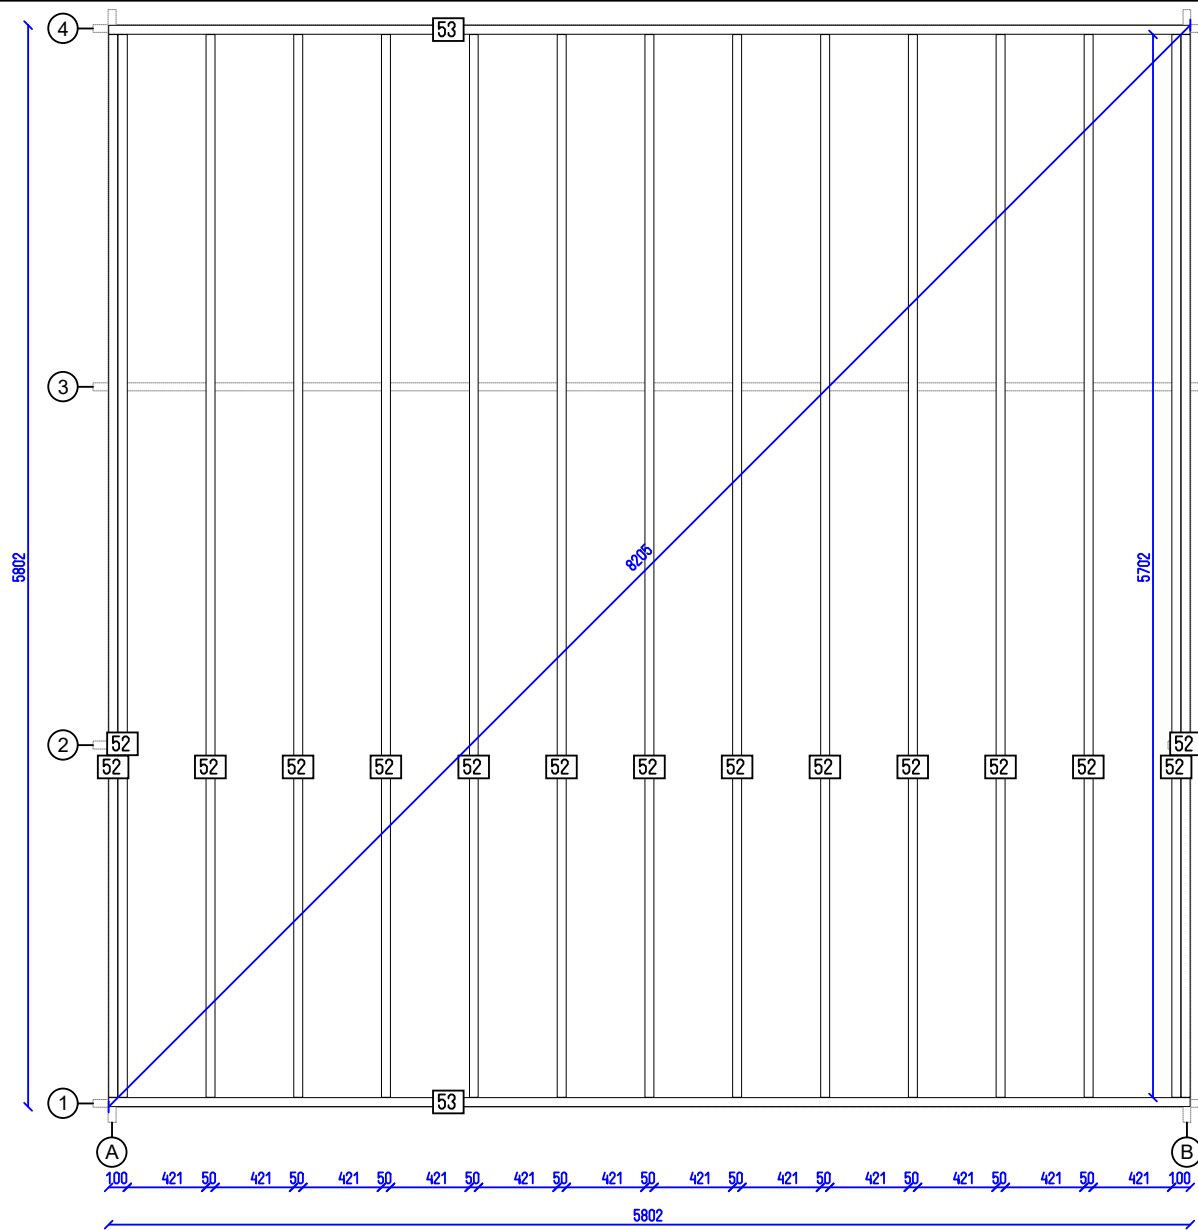

Trentino Plus 6x6 44

Flr. bearers pl.

Tikr. ---

Dare AND

10 SHEET

10 OF