


Belvedere Plus 6x6 44

Tikr.	Dare	1	10
---	AND	SHEET	OF

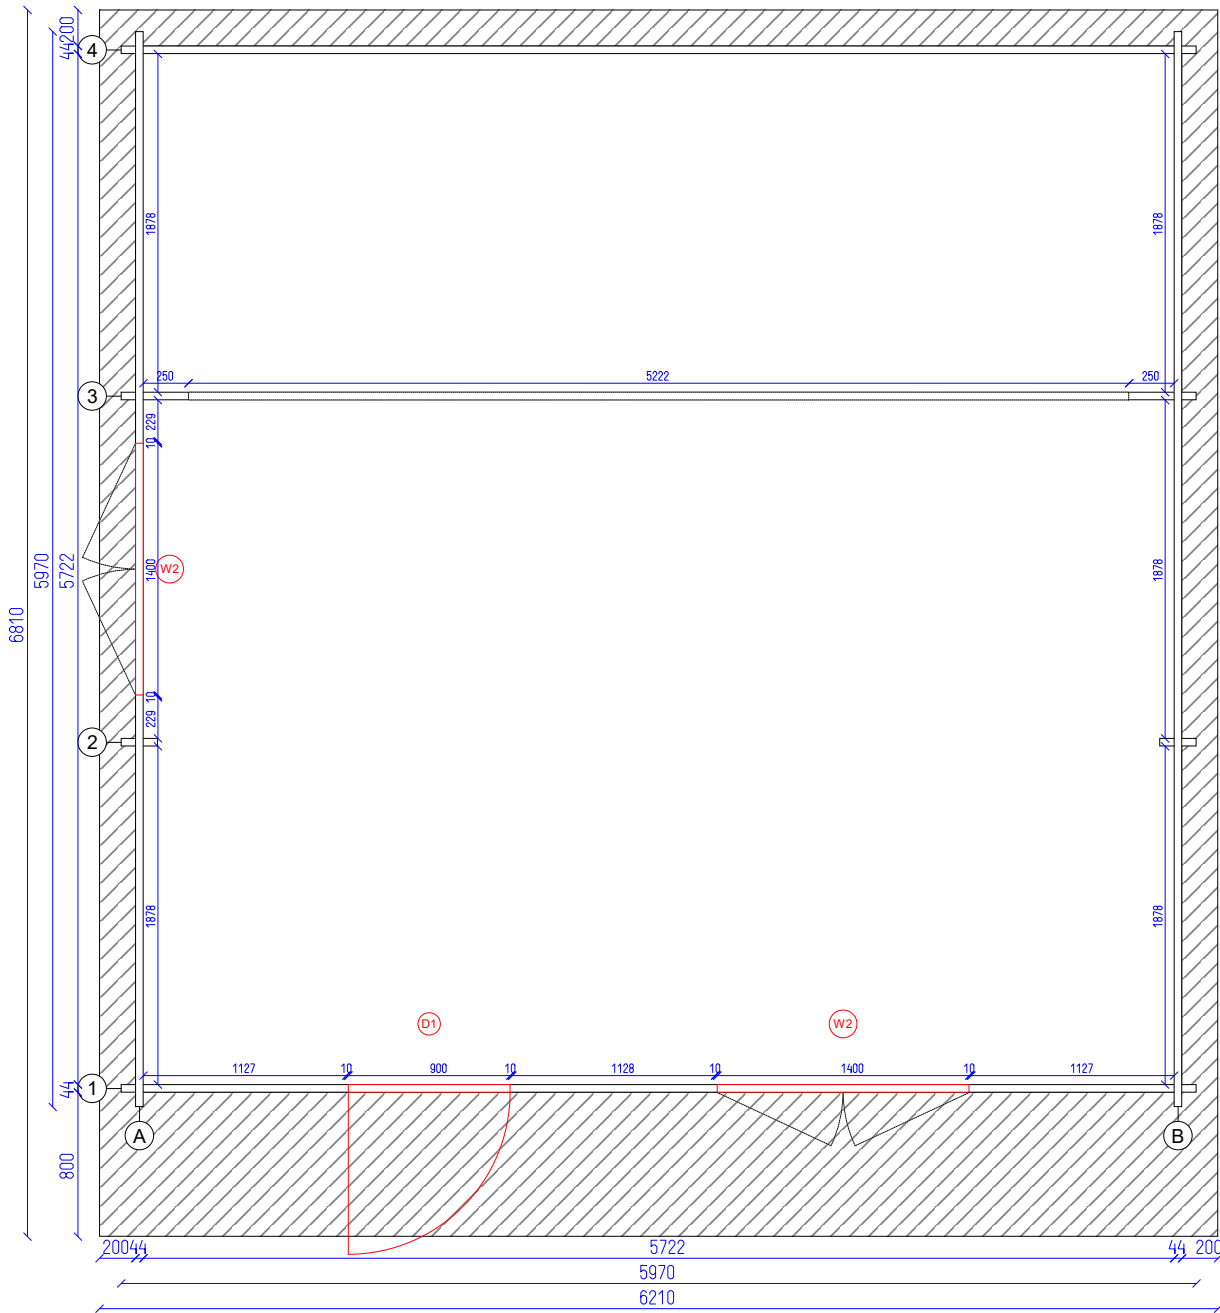

Belvedere Plus 6x6 44


Ground plan

Tikr.

Dare
AND

2
SHEET

10
OF

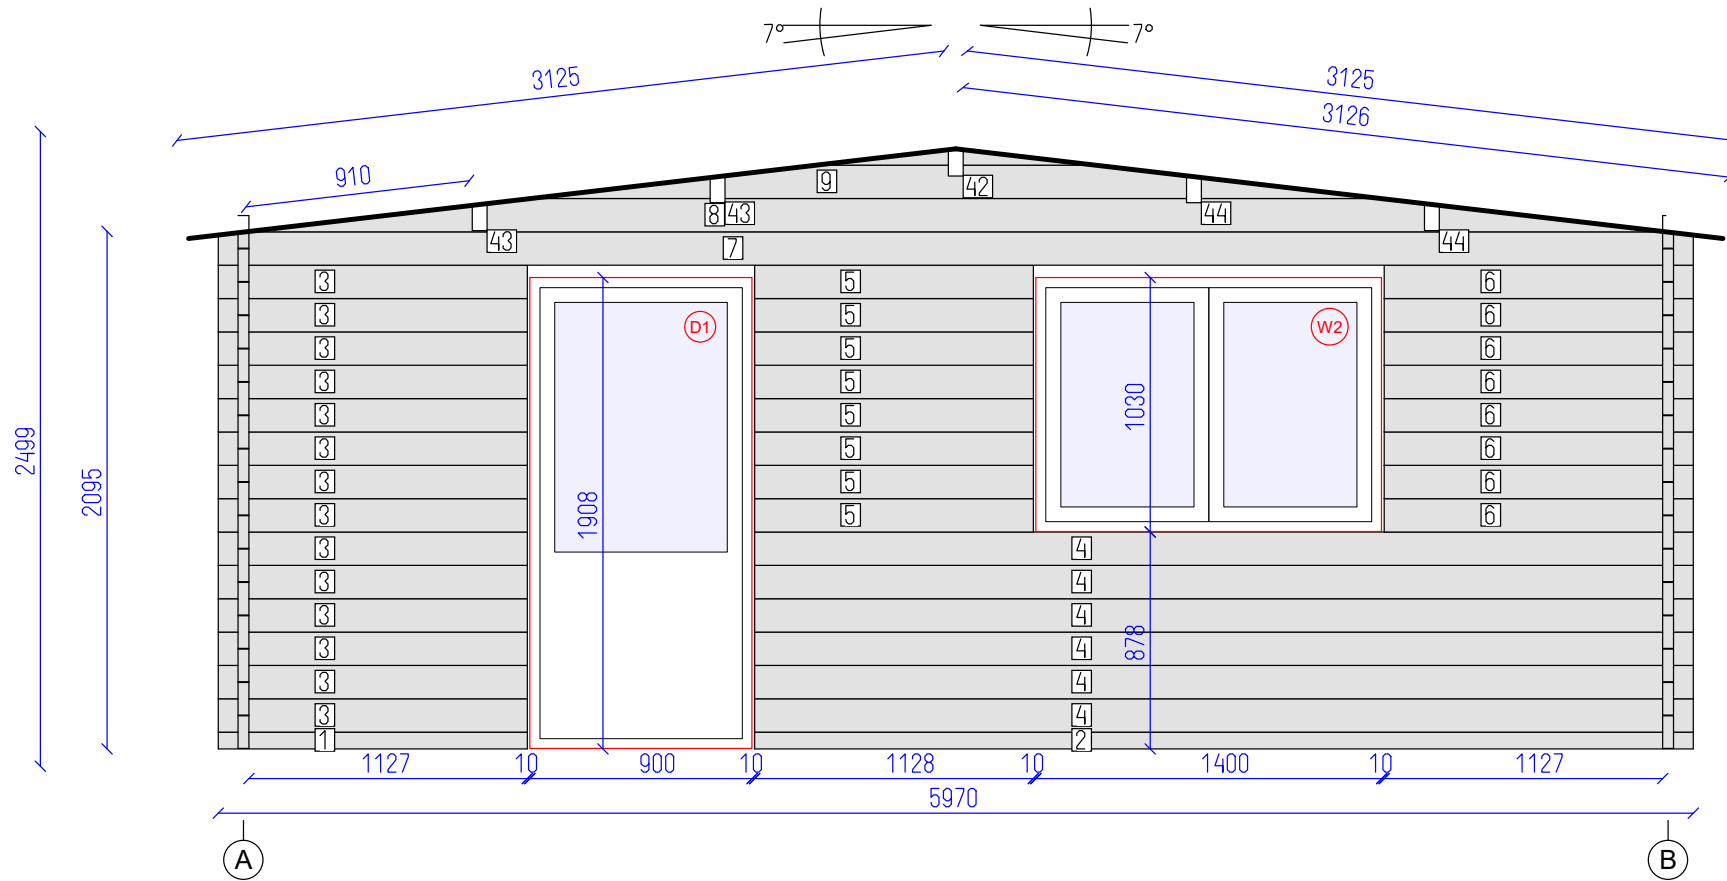


DETAILS

N	QTY
1	1
2	1
3	14
4	6
5	8
6	8
7	1
8	1
9	1
42	1
43	2
44	2

LIST OF ELEMENTS

1. Wall 68x44x1251
 2. Wall 68x44x3799
 3. Wall 135x44x1251
 4. Wall 135x44x3799
 5. Wall 135x44x1128
 6. Wall 135x44x1251
 7. Wall 135x44x5970
 8. Wall 135x44x5748
 9. Wall 135x44x3440
 42. Roof beam 140x70x4944
 43. Roof beam 140x70x4944
 44. Roof beam 140x70x4944
- Total 13.86 m²

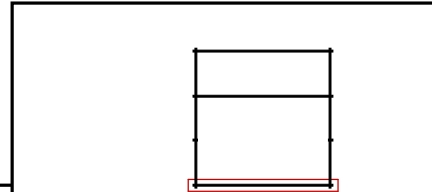

Belvedere Plus 6x6 44

Wall 1

Tikr.

Dare
AND

3
SHEET



10
OF

DETAILS

N	QTY
10	6
11	1
12	5
13	7
14	1
15	1
16	1
17	1
18	1
19	1

LIST OF ELEMENTS

- 10. Wall 135x44x5970
 - 11. Wall 135x44x5970
 - 12. Wall 135x44x2275
 - 13. Wall 135x44x2275
 - 14. Wall 135x44x2462
 - 15. Wall 135x44x2728
 - 16. Wall 135x44x2744
 - 17. Wall 135x44x4066
 - 18. Wall 70x44x2744
 - 19. Wall 70x44x4066
- Total 11.42 m²

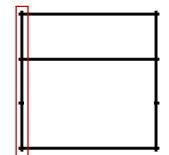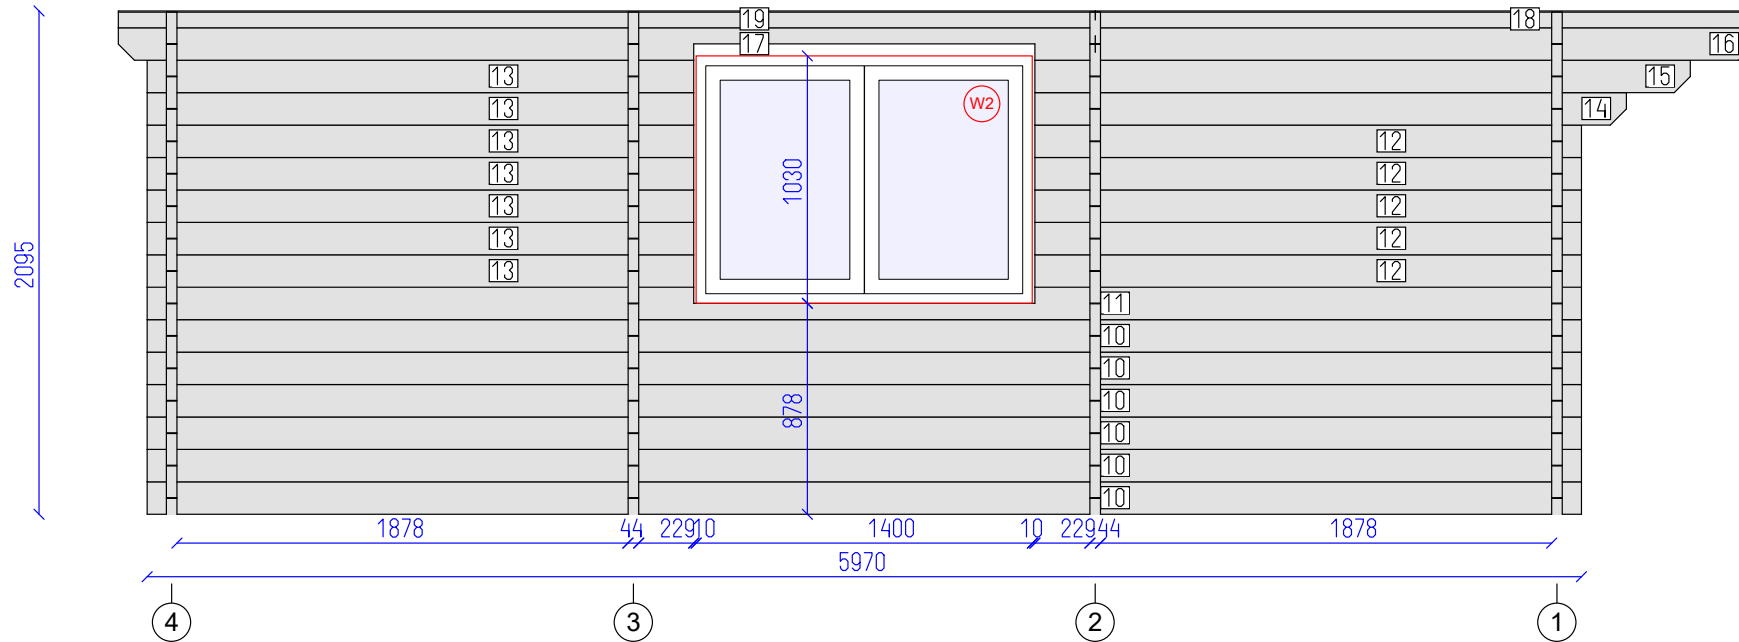

Belvedere Plus 6x6 44



Wall A


Tikr. ---

Dare AND

4

10 OF

SHEET

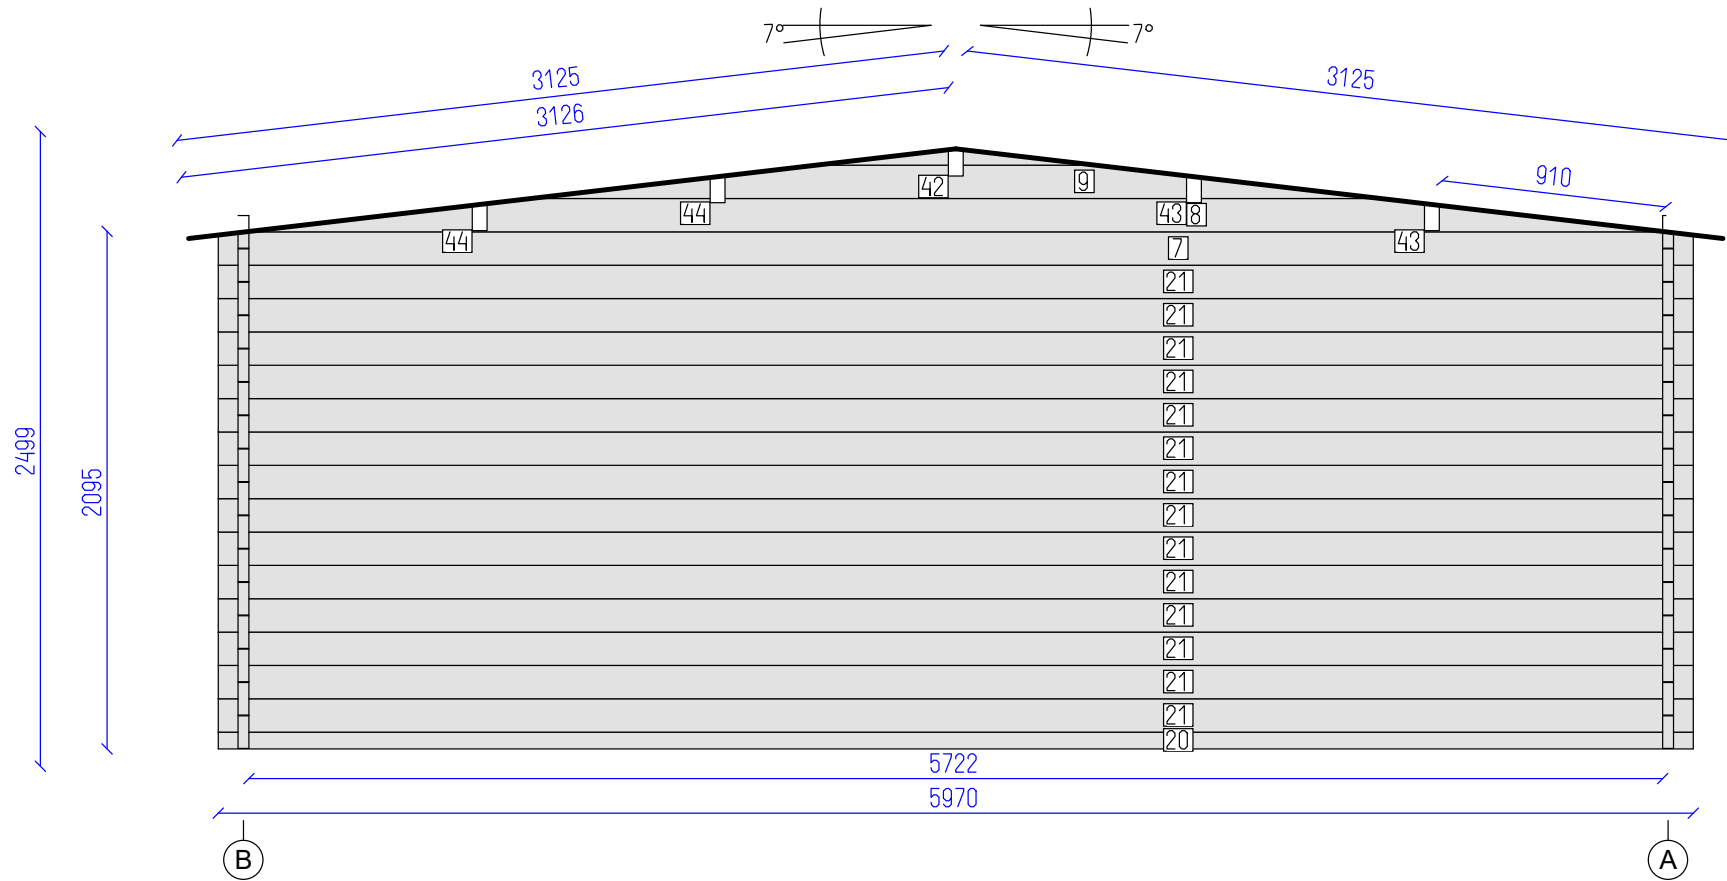


DETAILS

N	QTY
20	1
21	14
7	1
8	1
9	1
42	1
43	2
44	2

LIST OF ELEMENTS

- 20. Wall 68x44x5970
- 21. Wall 135x44x5970
- 7. Wall 135x44x5970
- 8. Wall 135x44x5748
- 9. Wall 135x44x3440
- 42. Roof beam 140x70x4944
- 43. Roof beam 140x70x4944
- 44. Roof beam 140x70x4944
- Total 17.20 m²

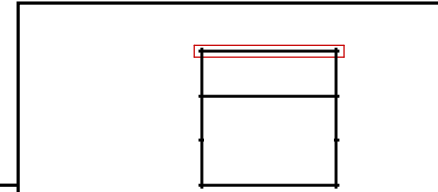

Belvedere Plus 6x6 44


Wall 4

Tikr.

Dare
AND

5
SHEET

10
OF

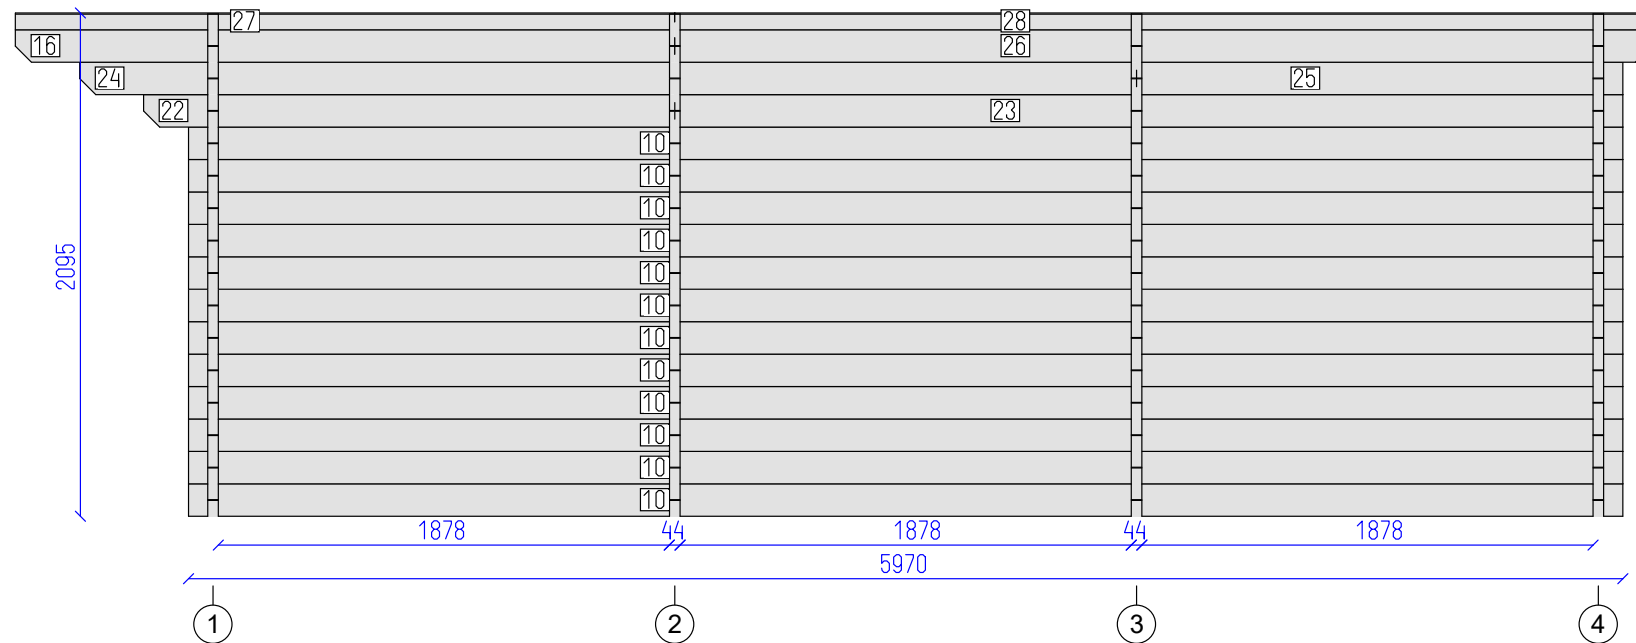

DETAILS

N	QTY
10	12
22	1
23	1
24	1
25	1
16	1
26	1
27	1
28	1

LIST OF ELEMENTS

- 10. Wall 135x44x5970
- 22. Wall 135x44x2211
- 23. Wall 135x44x3946
- 24. Wall 135x44x4399
- 25. Wall 135x44x2024
- 16. Wall 135x44x2744
- 26. Wall 135x44x4066
- 27. Wall 70x44x2744
- 28. Wall 70x44x4066
- Total 12.77 m²



Belvedere Plus 6x6 44



Wall B	Tikr. ---	Dare AND	6 SHEET	10 OF
--------	-----------	----------	---------	-------

DETAILS

N	QTY
29	2
30	12
31	12
32	1
33	1
34	1
35	1
7	1
8	1
9	1
42	1
43	2
44	2

LIST OF ELEMENTS

- 29. Wall 68x44x374
- 30. Wall 135x44x374
- 31. Wall 135x44x374
- 32. Wall 135x44x474
- 33. Wall 135x44x474
- 34. Wall 135x44x574
- 35. Wall 135x44x574
- 7. Wall 135x44x5970
- 8. Wall 135x44x5748
- 9. Wall 135x44x3440
- 42. Roof beam 140x70x4944
- 43. Roof beam 140x70x4944
- 44. Roof beam 140x70x4944
- Total 7.05 m²

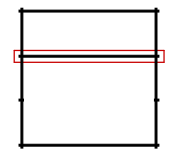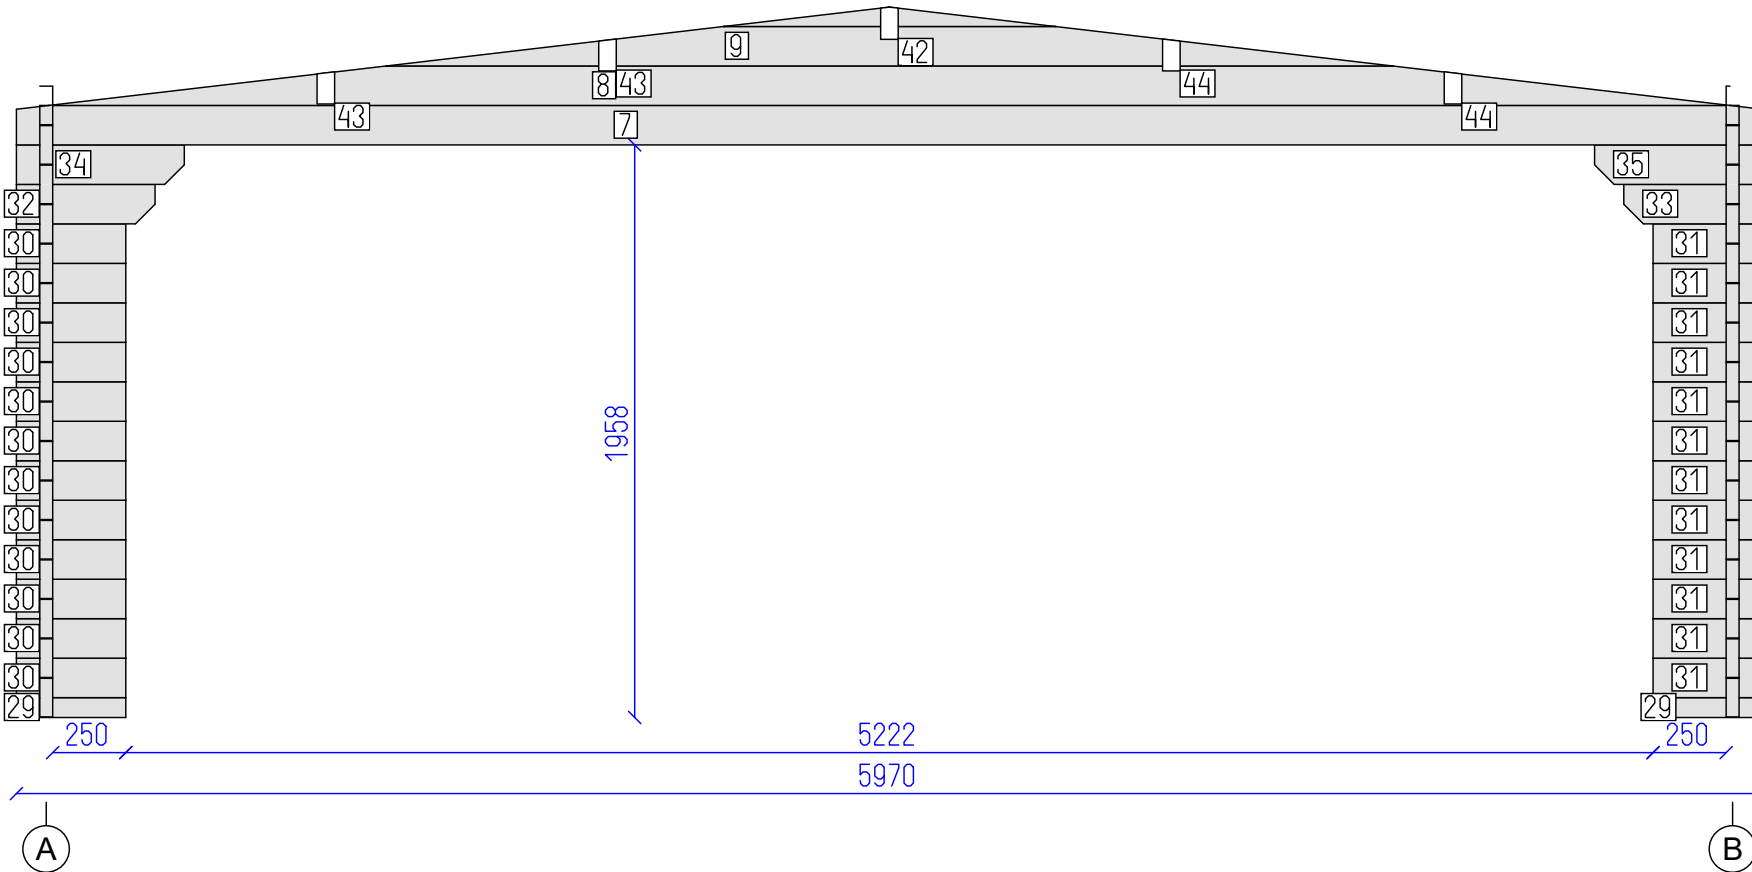

Belvedere Plus 6x6 44



Wall 3



Tikr. ---

Dare AND

7

10

SHEET OF

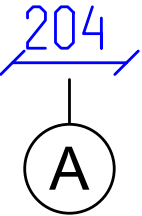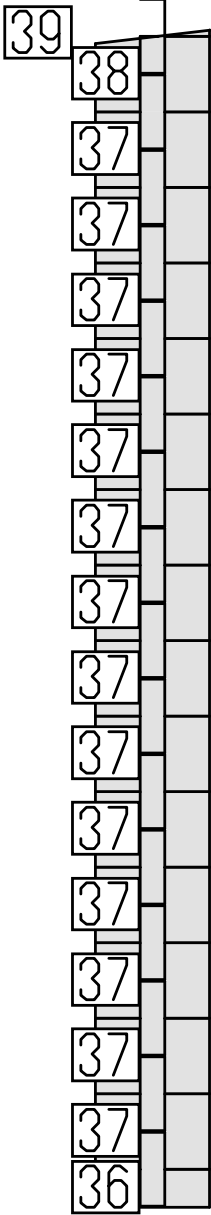


DETAILS

N	QTY
36	1
37	14
38	1
39	1

LIST OF ELEMENTS

36. Wall 68x44x204
 37. Wall 135x44x204
 38. Wall 135x44x204
 39. Wall 11x44x93
 Total 0.43 m²

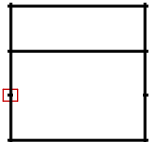

Belvedere Plus 6x6 44





Wall 2

Tikr.

Dare
AND

8
SHEET

10
OF

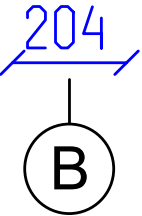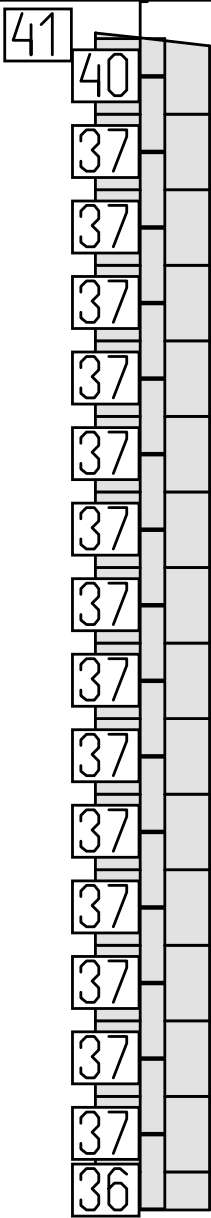


DETAILS

N	QTY
36	1
37	14
40	1
41	1


LIST OF ELEMENTS

- 36. Wall 68x44x204
 - 37. Wall 135x44x204
 - 40. Wall 135x44x204
 - 41. Wall 10x44x93
- Total 0.43 m²

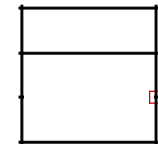

Belvedere Plus 6x6 44



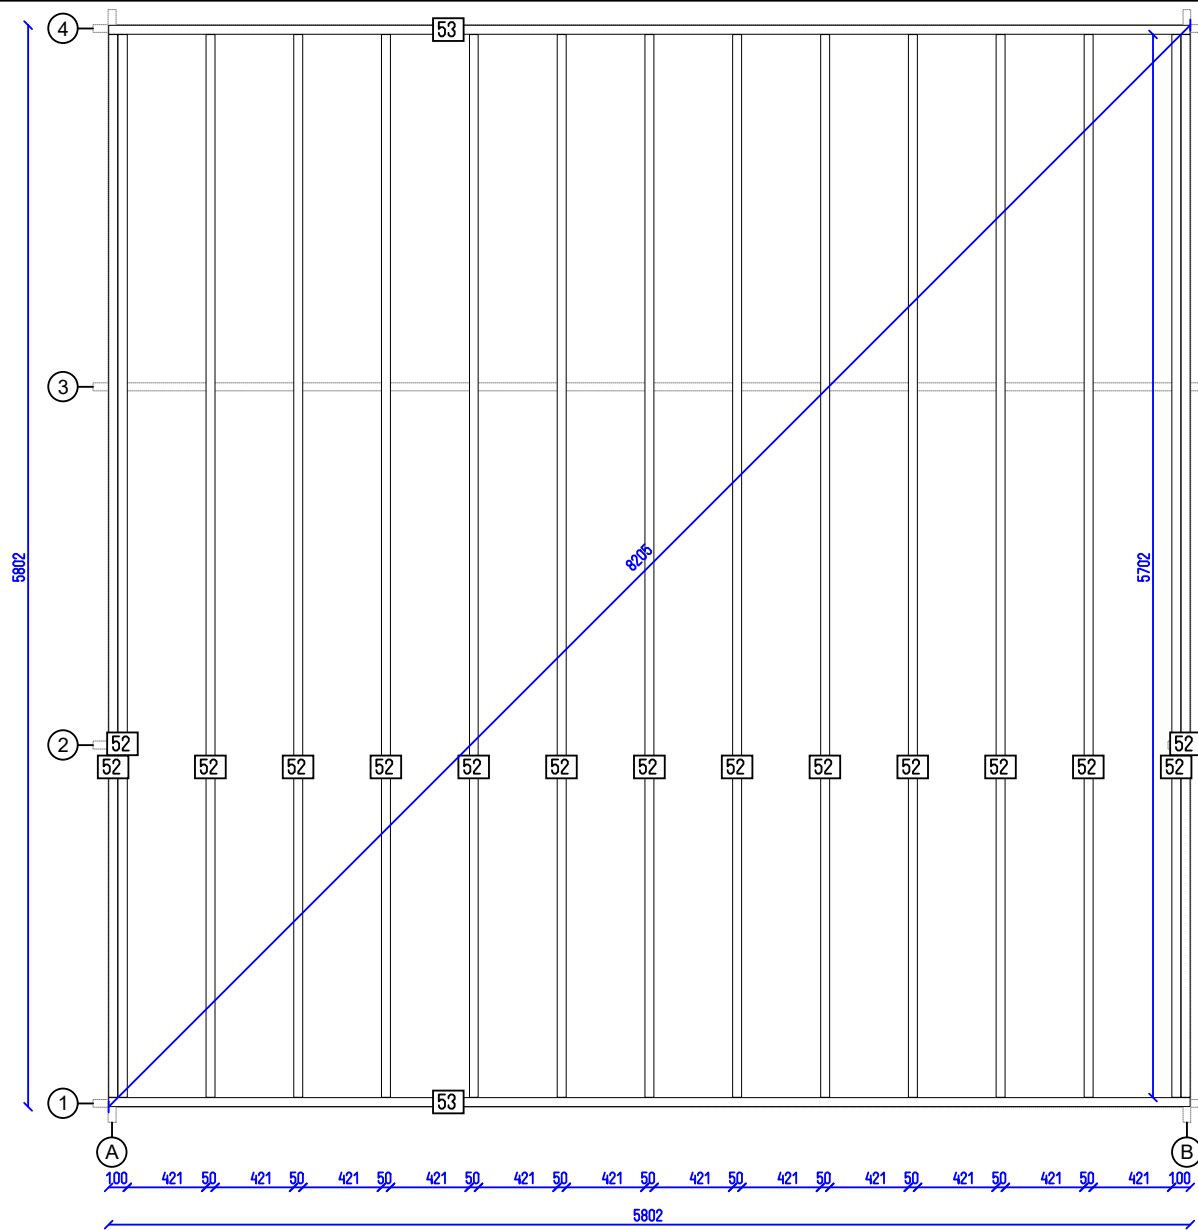

Belvedere Plus 6x6 44

Flr. bearers pl.

Tikr.

Dare
AND

10
SHEET

10
OF