




Canazei 5x4 44

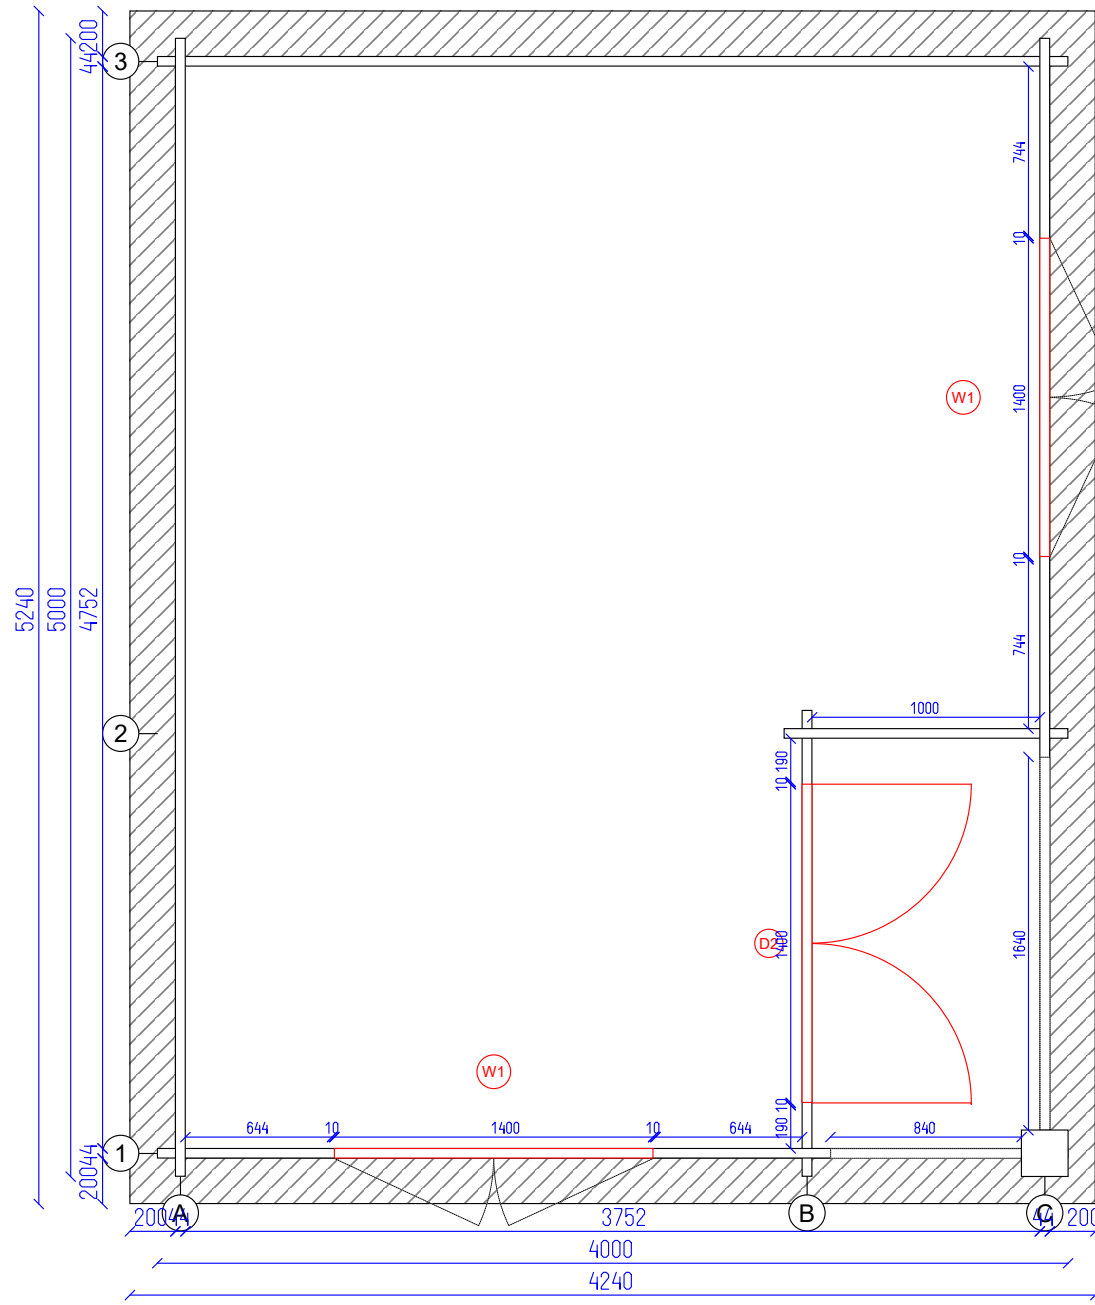

Canazei 5x4 44

Ground plan


AND

2

9

SHEET

OF

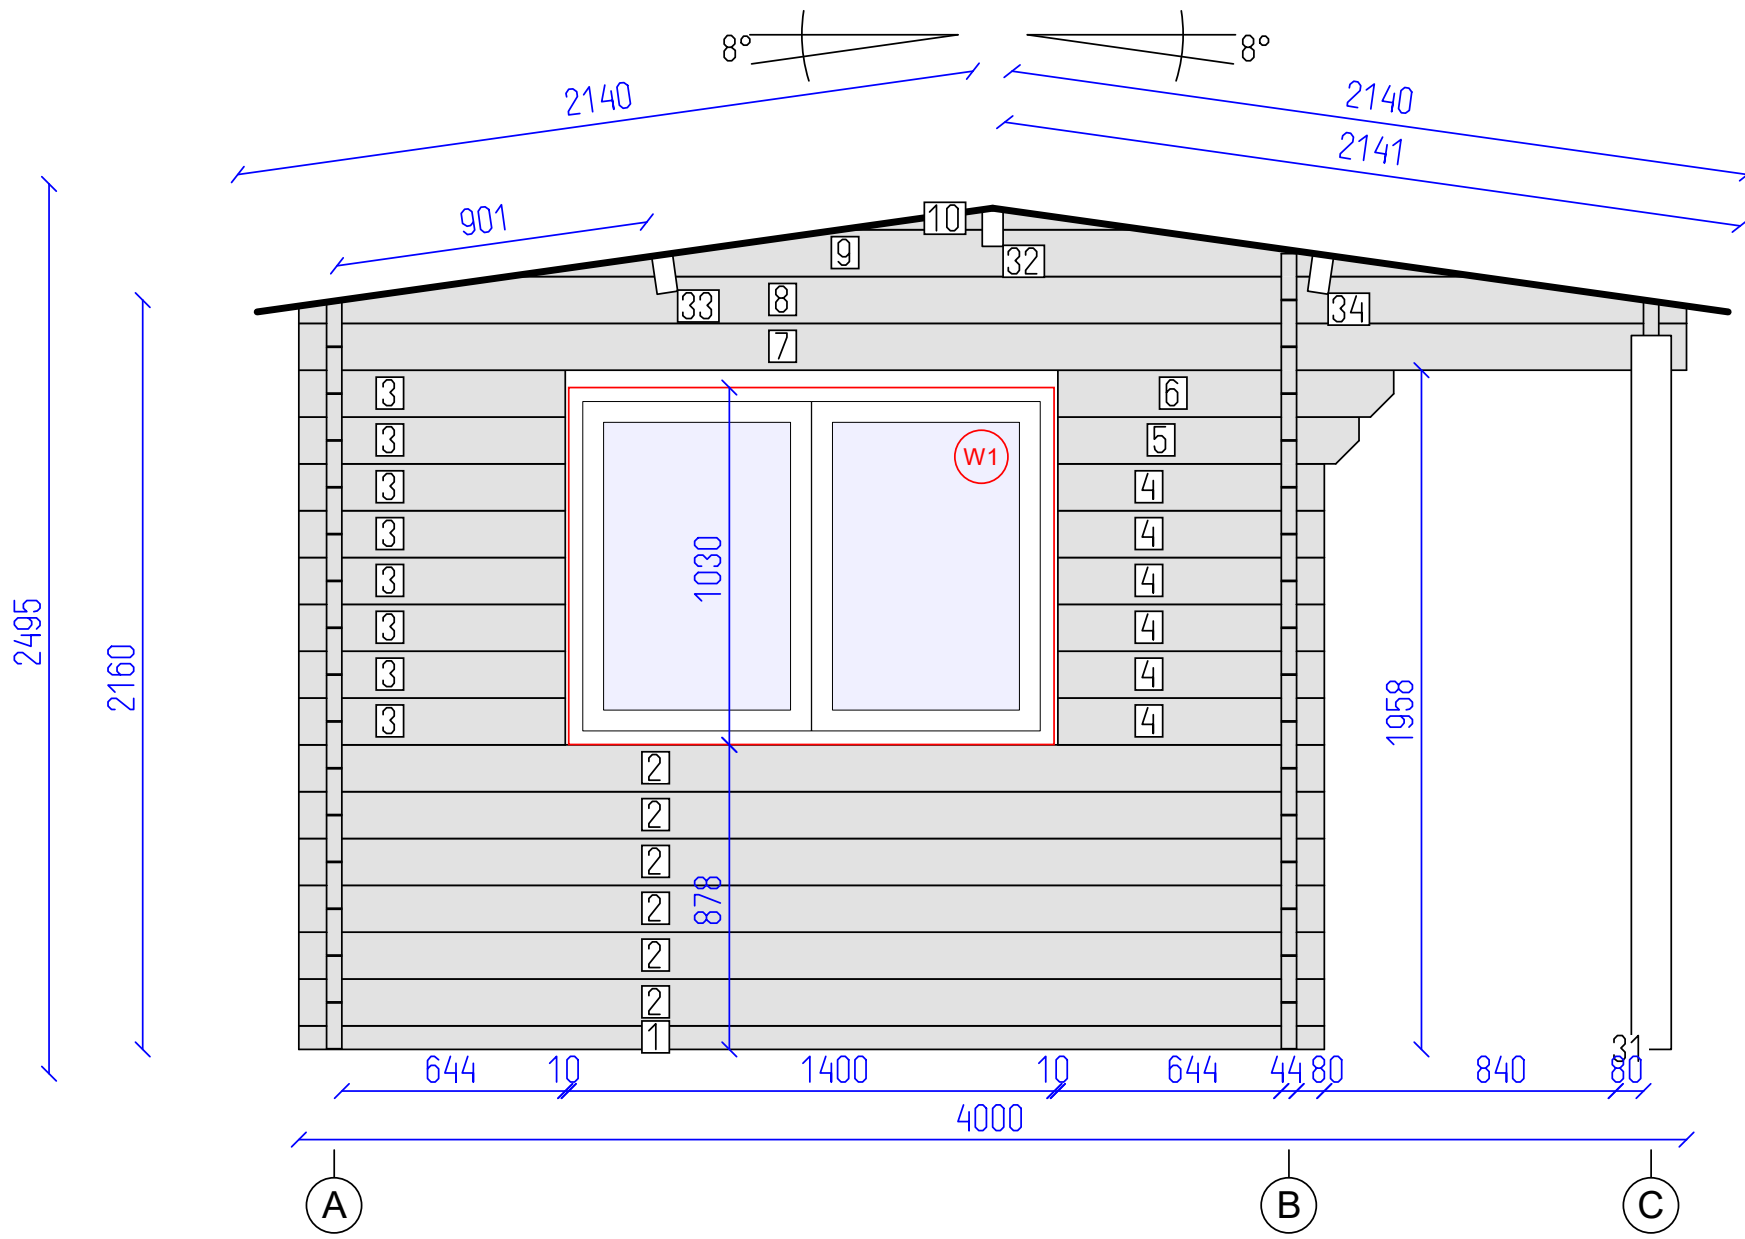


DETAILS

N	QTY
1	1
2	6
3	8
4	6
5	1
6	1
7	1
8	1
9	1
10	1
31	1
32	1
33	1
34	1

LIST OF ELEMENTS

- 1. Wall 68x44x2956
 - 2. Wall 135x44x2956
 - 3. Wall 135x44x768
 - 4. Wall 135x44x768
 - 5. Wall 135x44x868
 - 6. Wall 135x44x968
 - 7. Wall 135x44x4000
 - 8. Wall 135x44x4000
 - 9. Wall 135x44x2794
 - 10. Wall 62x44x878
 - 31. Post 115x115x2058
 - 32. Roof beam 140x70x5240
 - 33. Roof beam 140x70x5240
 - 34. Roof beam 140x70x5240
- Total 8.24 m²

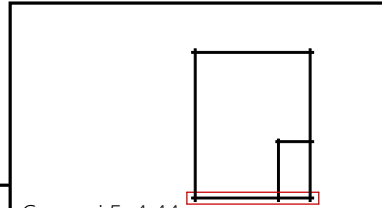



Canazei 5x4 44

DETAILS


N	QTY
11	15
12	1

LIST OF ELEMENTS

11. Wall 135x44x5000
 12. Wall 135x44x5240
 Total 10.83 m²

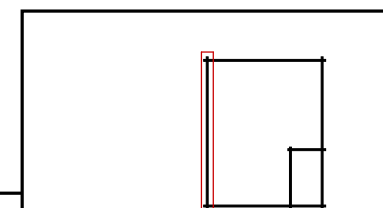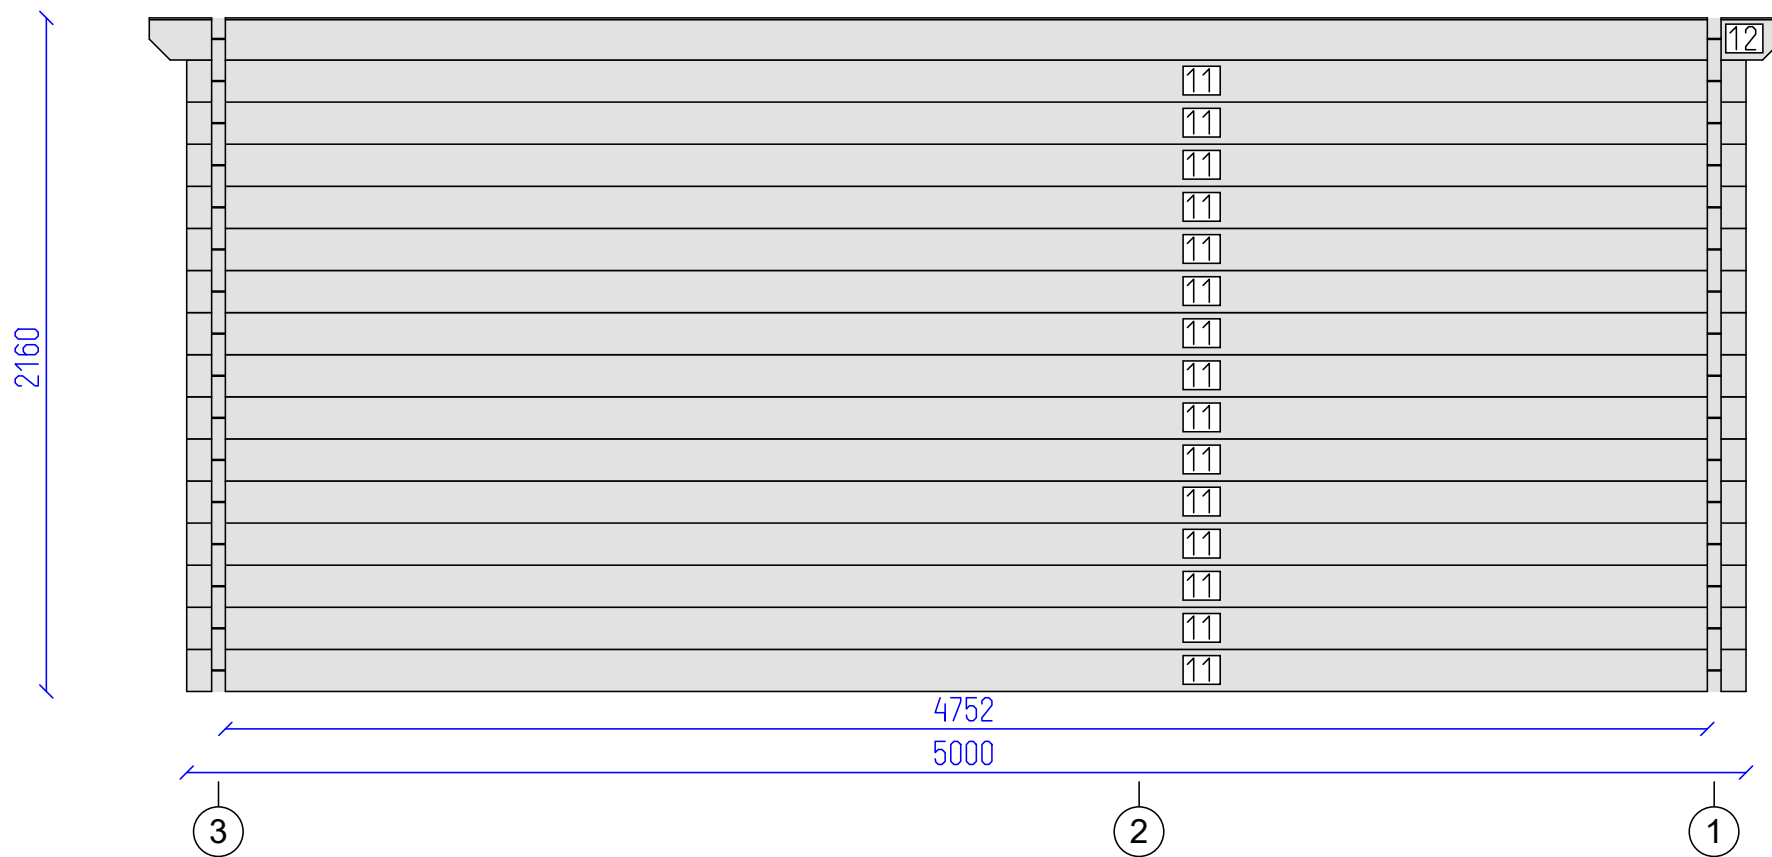

Canazei 5x4 44

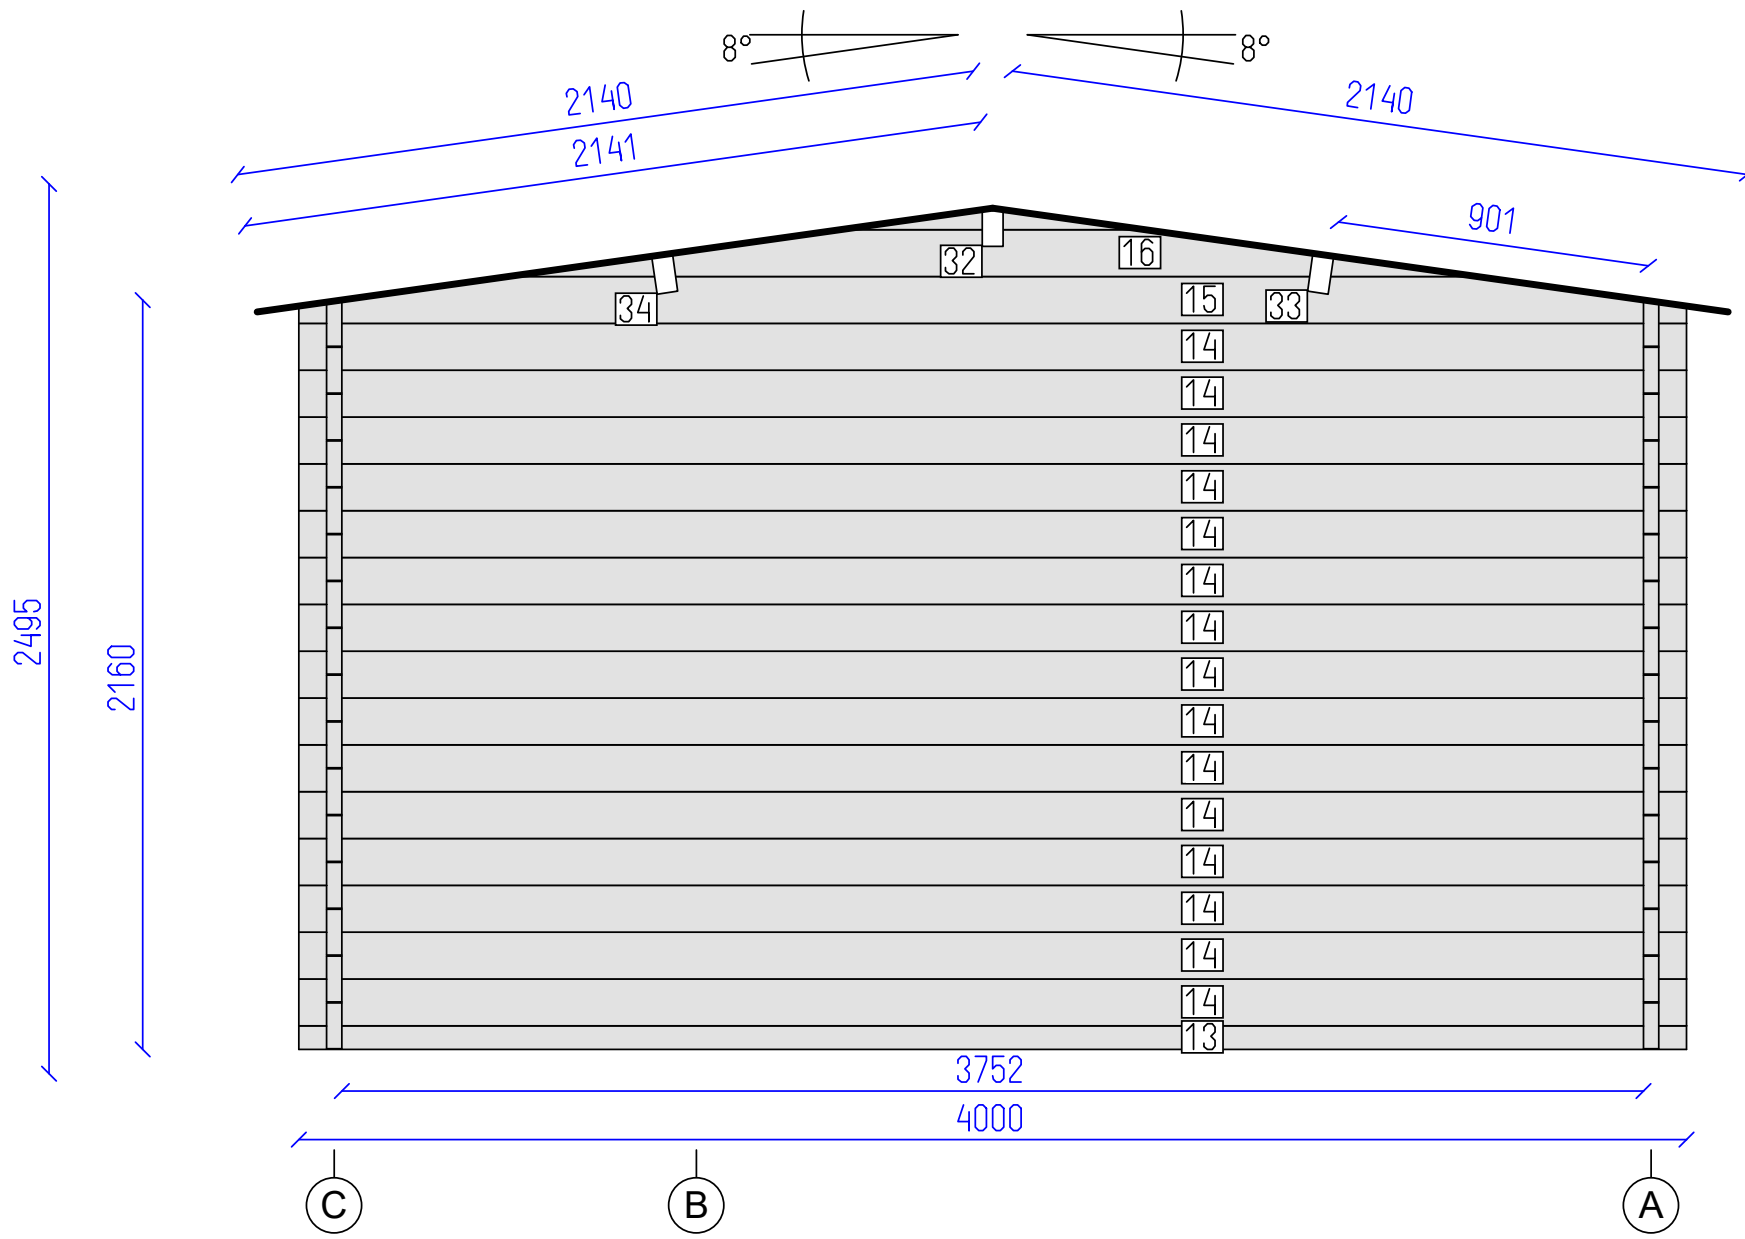


DETAILS

N	QTY
13	1
14	15
15	1
16	1
32	1
33	1
34	1


LIST OF ELEMENTS

- 13. Wall 68x44x4000
- 14. Wall 135x44x4000
- 15. Wall 135x44x4000
- 16. Wall 135x44x2794
- 32. Roof beam 140x70x5240
- 33. Roof beam 140x70x5240
- 34. Roof beam 140x70x5240

Total 11.49 m²

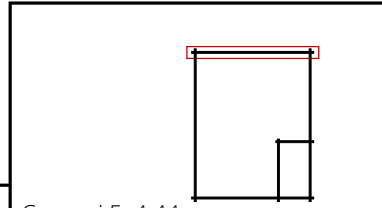

Canazei 5x4 44

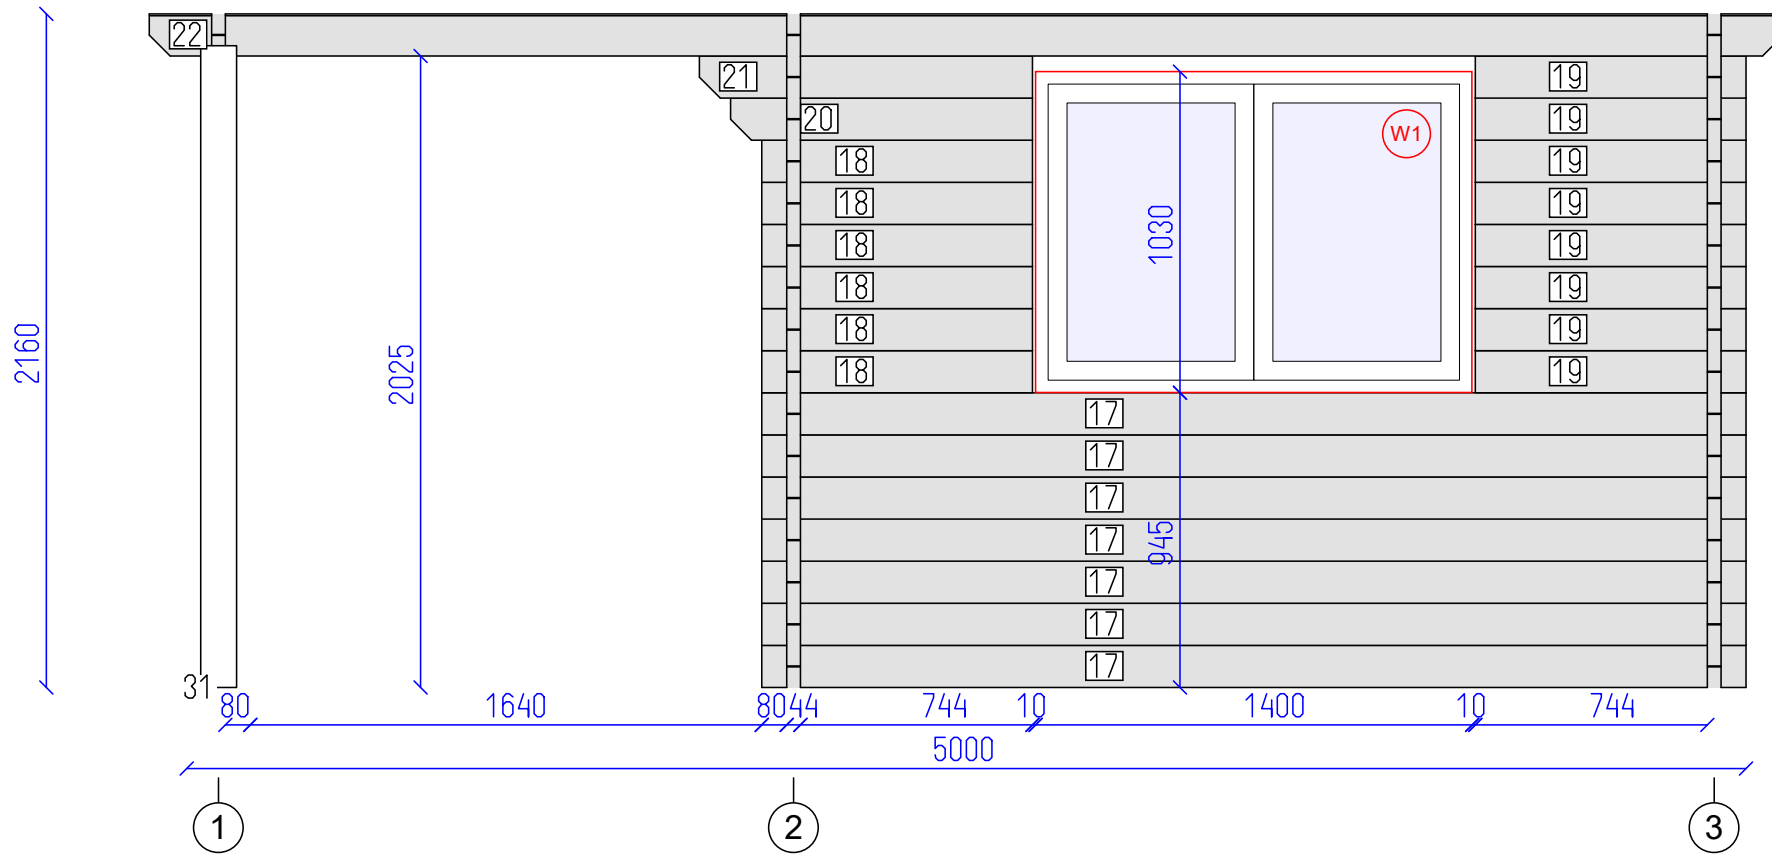

DETAILS

N	QTY
17	7
18	6
19	8
20	1
21	1
22	1
31	1

LIST OF ELEMENTS


- 17. Wall 135x44x3156
- 18. Wall 135x44x868
- 19. Wall 135x44x868
- 20. Wall 135x44x968
- 21. Wall 135x44x1068
- 22. Wall 135x44x5240
- 31. Post 115x115x2058

Total 5.84 m²



Canazei 5x4 44

Wall C	AND	6	9
		SHEET	OF

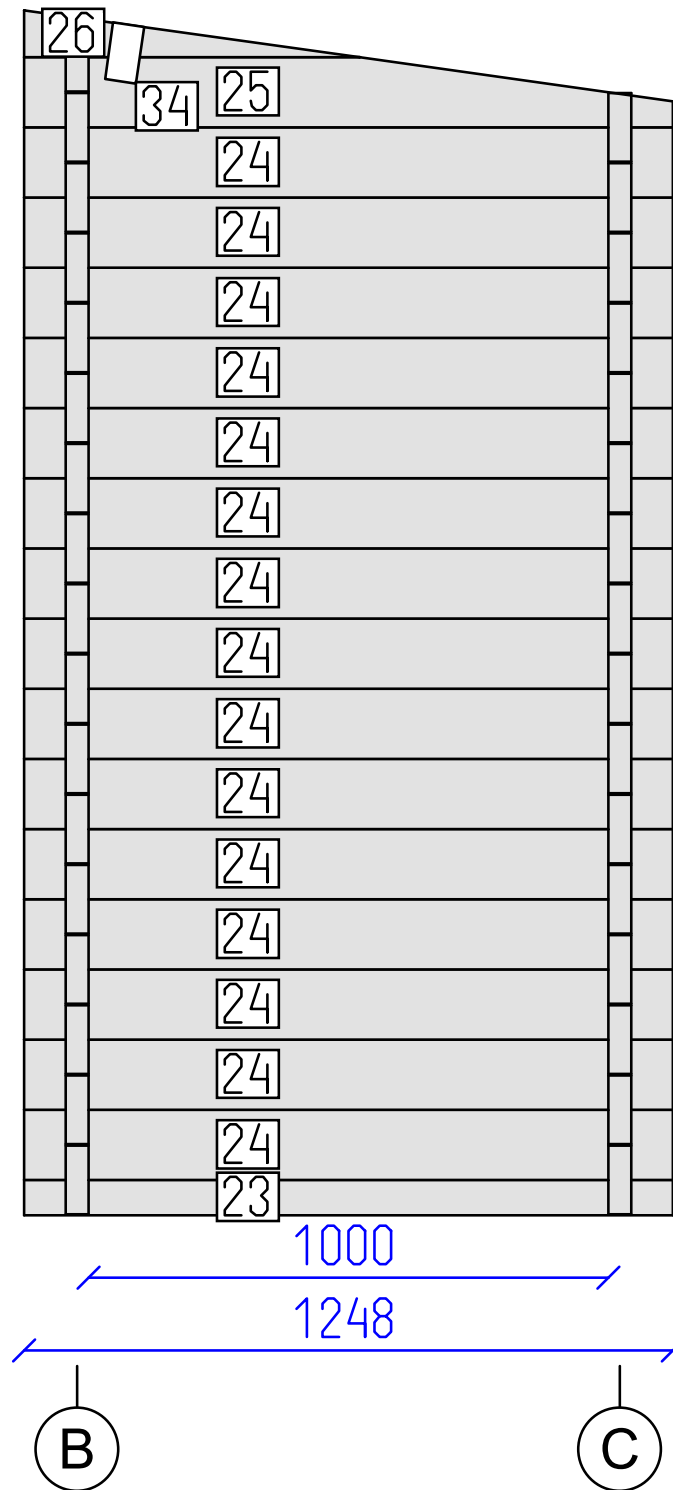


DETAILS

N	QTY
23	1
24	15
25	1
26	1
34	1

LIST OF ELEMENTS

23. Wall 68x44x1248
 24. Wall 135x44x1248
 25. Wall 135x44x1248
 26. Wall 90x44x645
 34. Roof beam 140x70x5240
 Total 3.57 m²

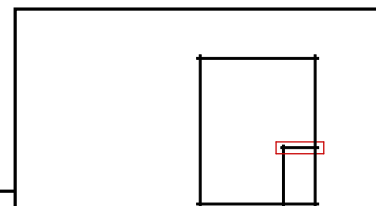

Canazei 5x4 44

Wall 2


AND

7

9

SHEET

OF

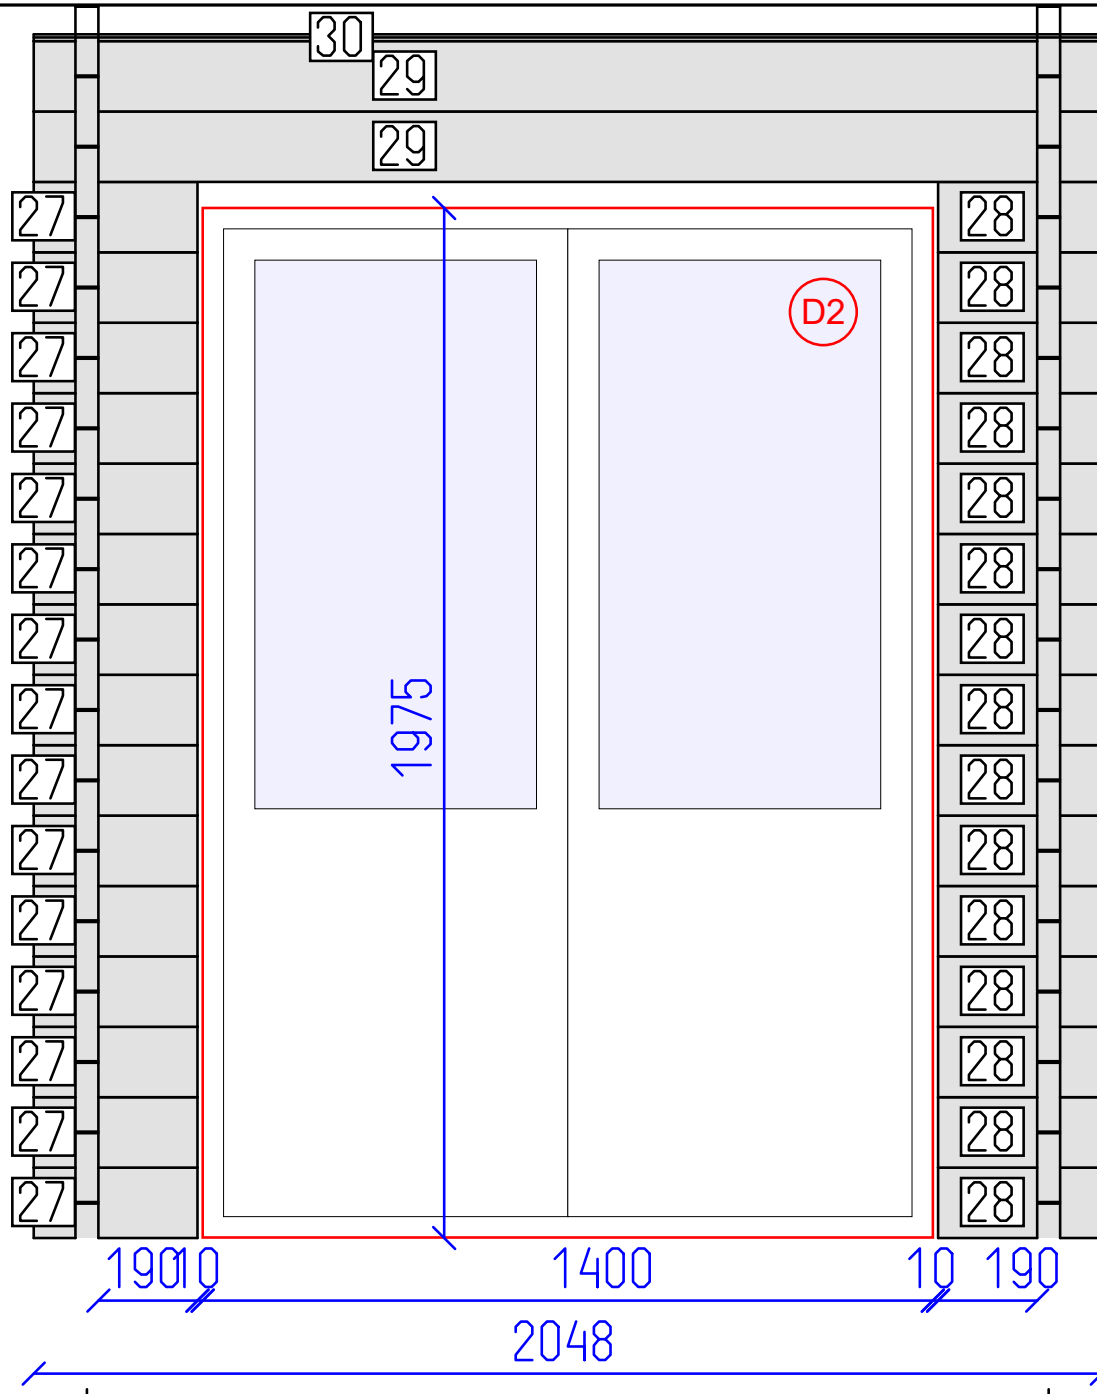

DETAILS


N	QTY
27	15
28	15
29	2
30	1

LIST OF ELEMENTS


- 27. Wall 135x44x314
- 28. Wall 135x44x314
- 29. Wall 135x44x2048
- 30. Wall 13x44x2048
- Total 1.85 m²

1

2

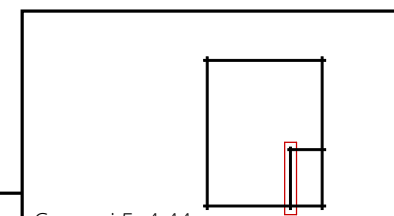

Canazei 5x4 44

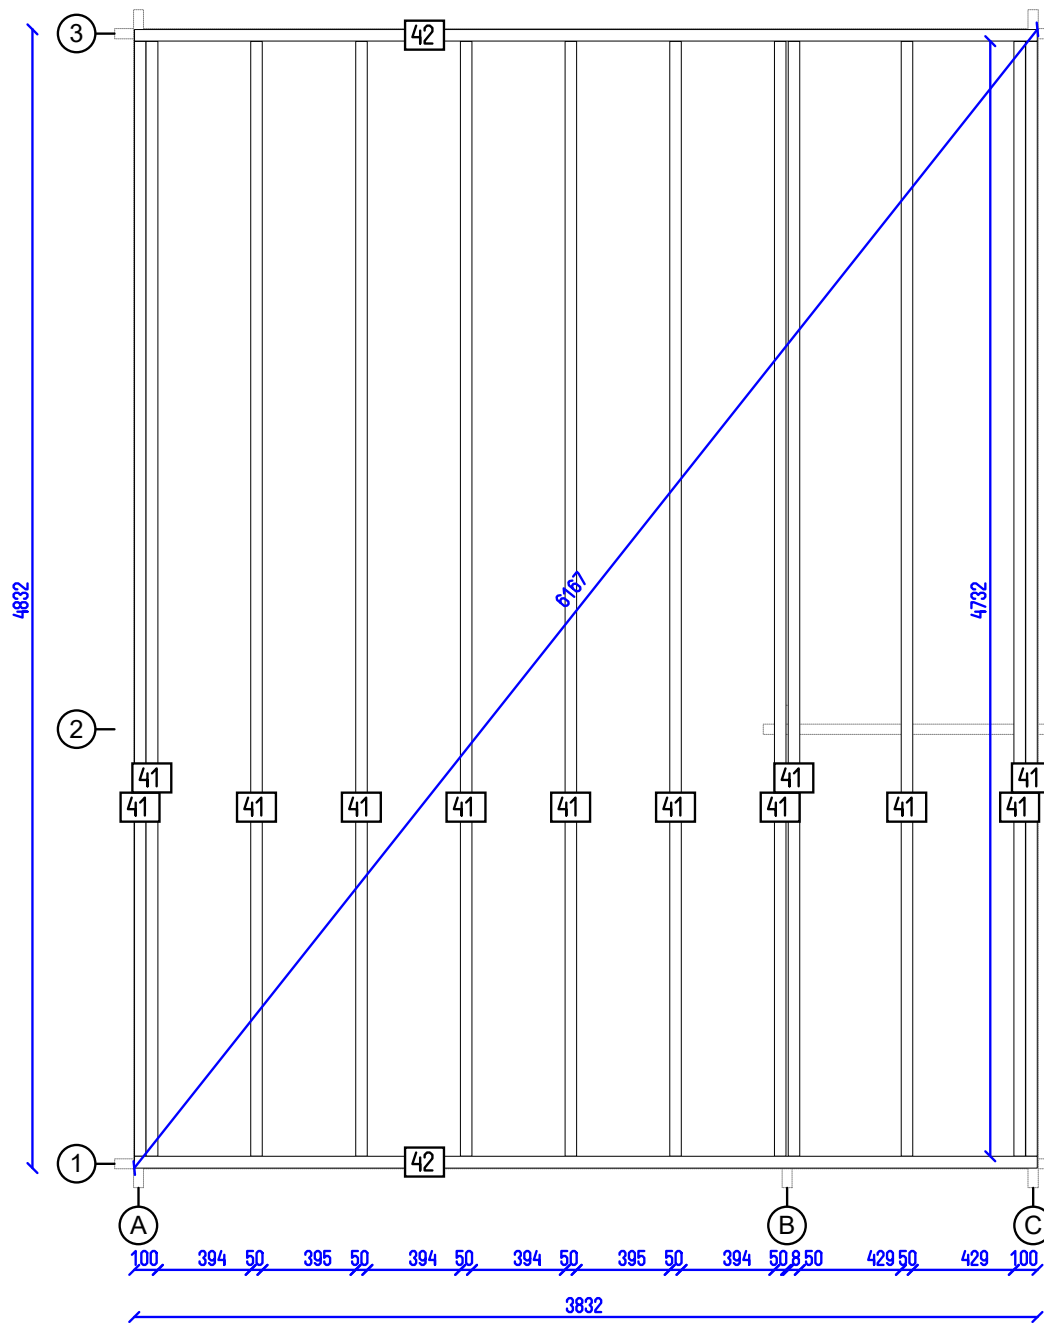

Canazei 5x4 44

Base plan

AND

9
SHEET

9
OF