




Aosta Plus 5x4 44

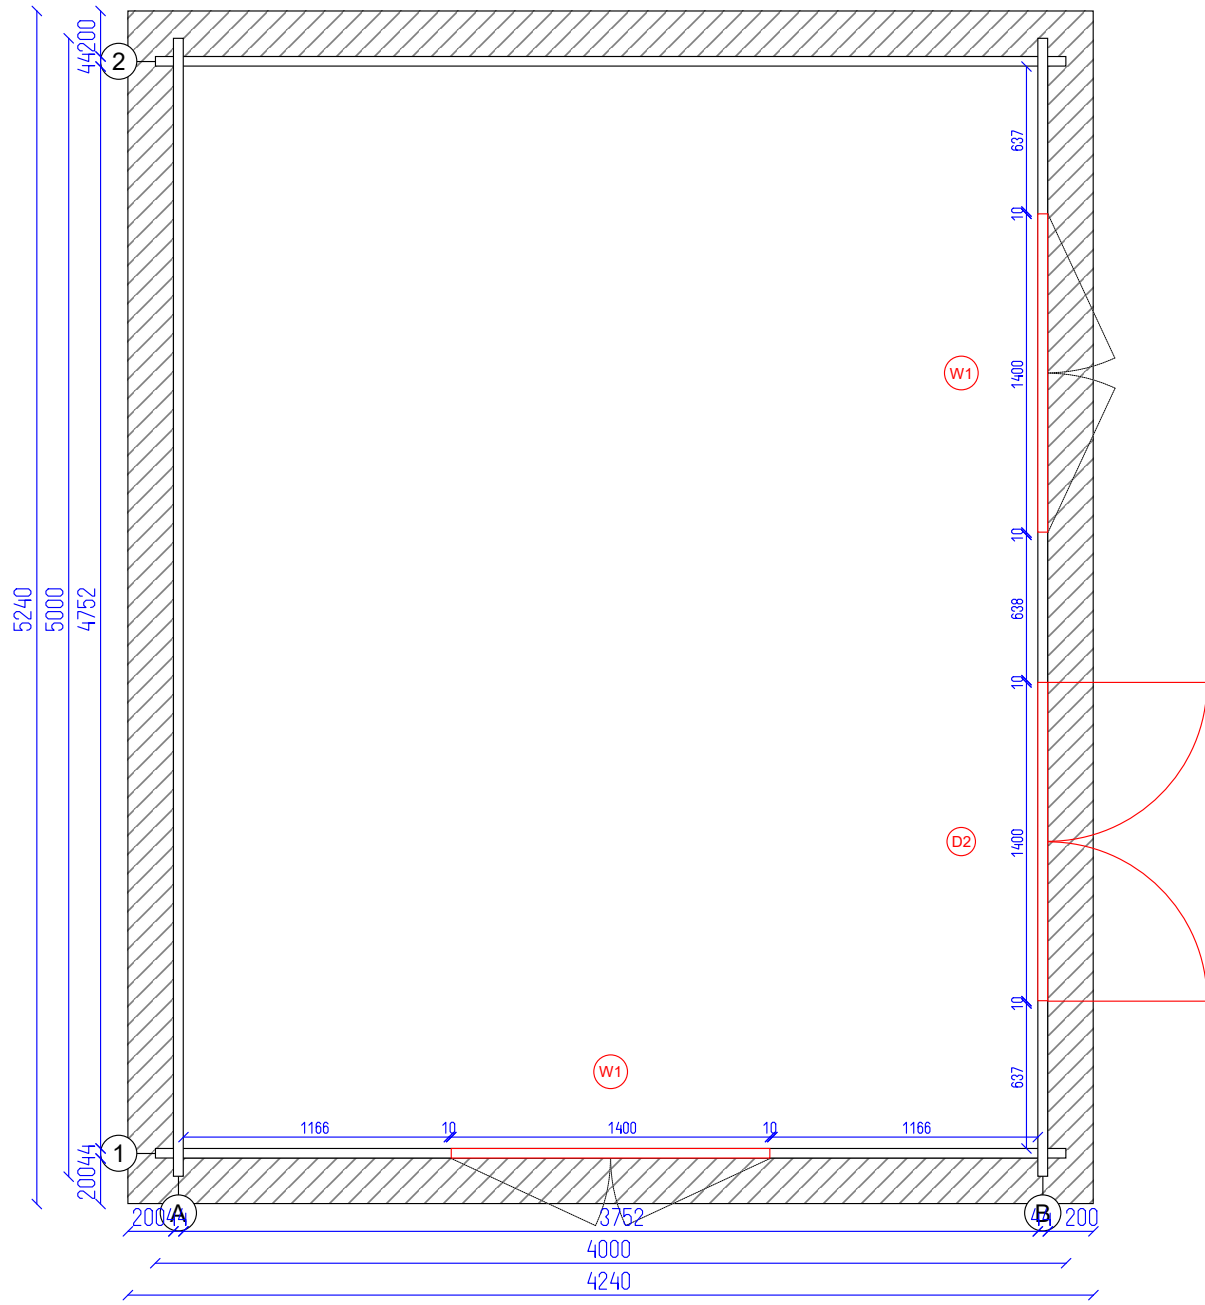

Aosta Plus 5x4 44

Ground plan


AND

2

7

SHEET

OF

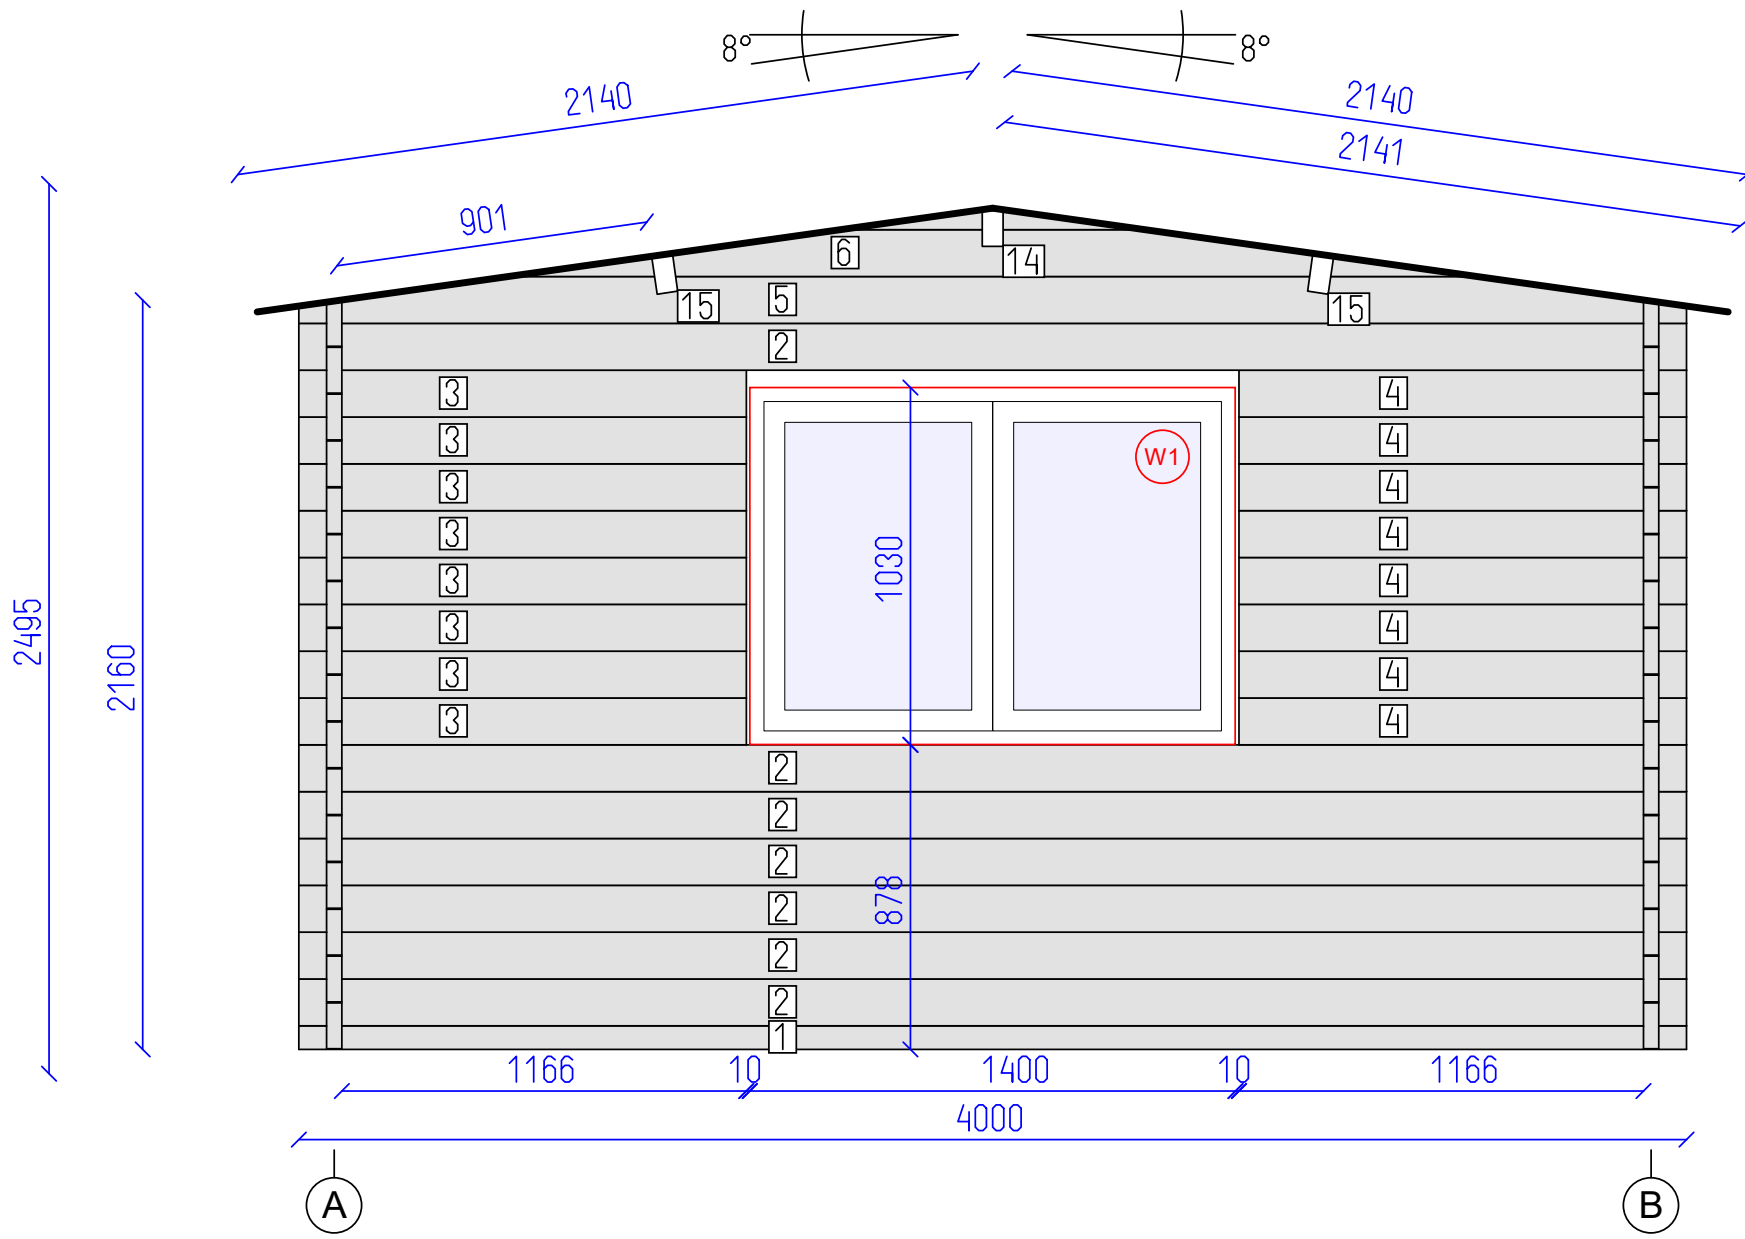

DETAILS

N	QTY
1	1
2	7
3	8
4	8
5	1
6	1
14	1
15	2

- LIST OF ELEMENTS
- 1. Wall 68x44x4000
  - 2. Wall 135x44x4000
  - 3. Wall 135x44x1290
  - 4. Wall 135x44x1290
  - 5. Wall 135x44x4000
  - 6. Wall 135x44x2794
  - 14. Roof beam 140x70x5240
  - 15. Roof beam 140x70x5240
- Total 9.96 m<sup>2</sup>

Aosta Plus 5x4 44

Wall 1	AND	3	7
		SHEET	OF





DETAILS

N	QTY
7	15
8	1


LIST OF ELEMENTS

7. Wall 135x44x5000  
 8. Wall 135x44x5240  
 Total 10.83 m<sup>2</sup>

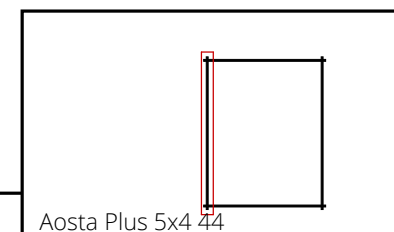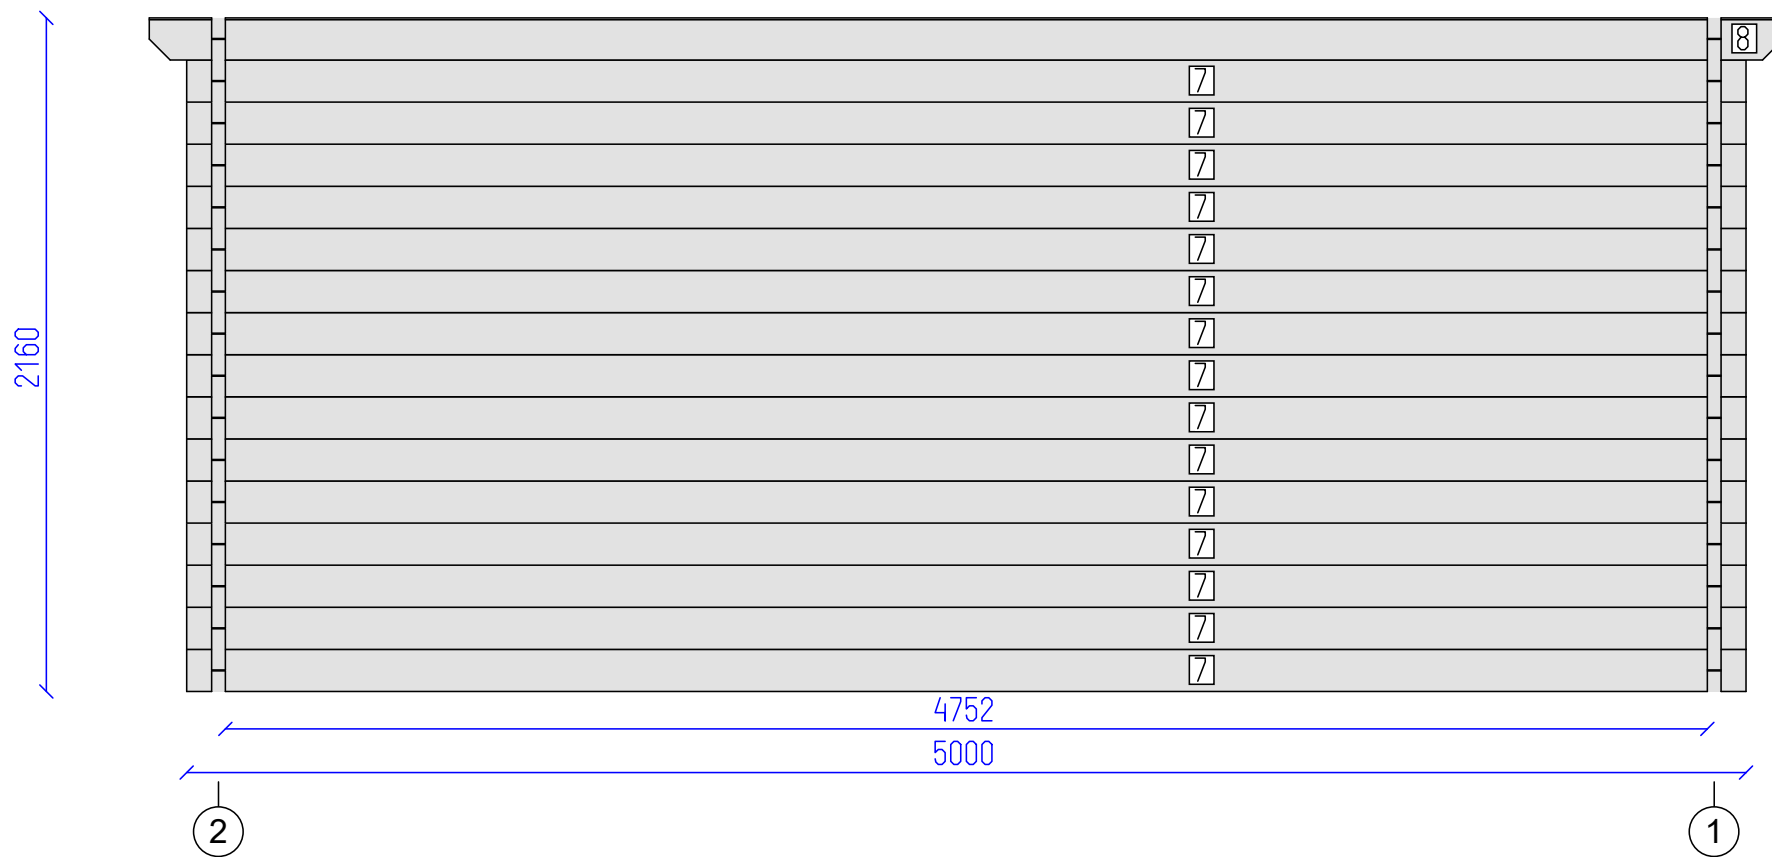

Aosta Plus 5x4 44




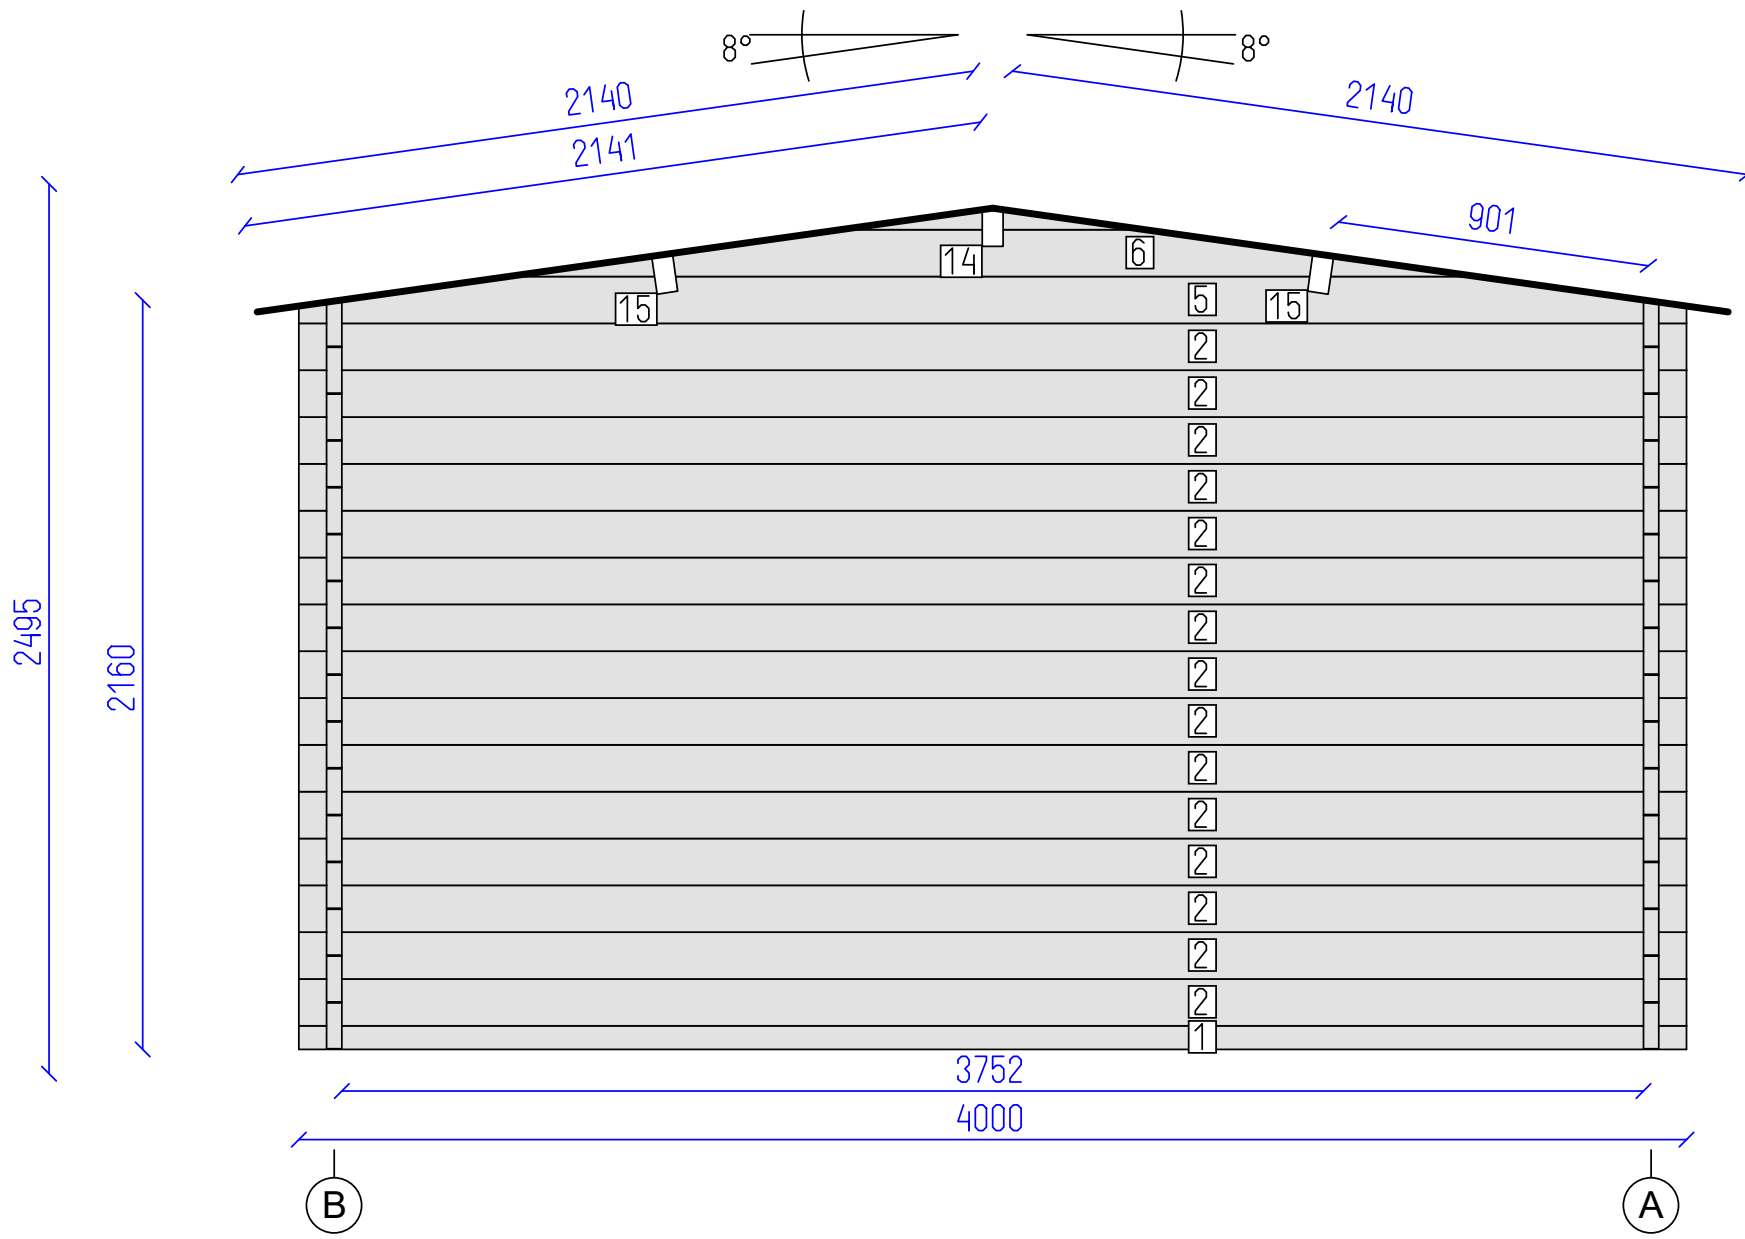

DETAILS

N	QTY
1	1
2	15
5	1
6	1
14	1
15	2

- LIST OF ELEMENTS
- 1. Wall 68x44x4000
  - 2. Wall 135x44x4000
  - 5. Wall 135x44x4000
  - 6. Wall 135x44x2794
  - 14. Roof beam 140x70x5240
  - 15. Roof beam 140x70x5240
- Total 11.49 m<sup>2</sup>

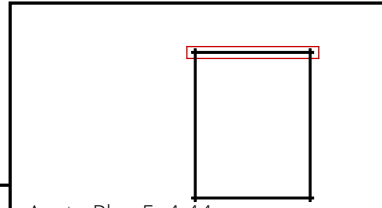


Aosta Plus 5x4 44

DETAILS

N	QTY
9	15
10	7
11	8
12	8
13	1


LIST OF ELEMENTS

- 9. Wall 135x44x761
  - 10. Wall 135x44x2819
  - 11. Wall 135x44x638
  - 12. Wall 135x44x761
  - 13. Wall 135x44x5240
- Total 6.42 m<sup>2</sup>

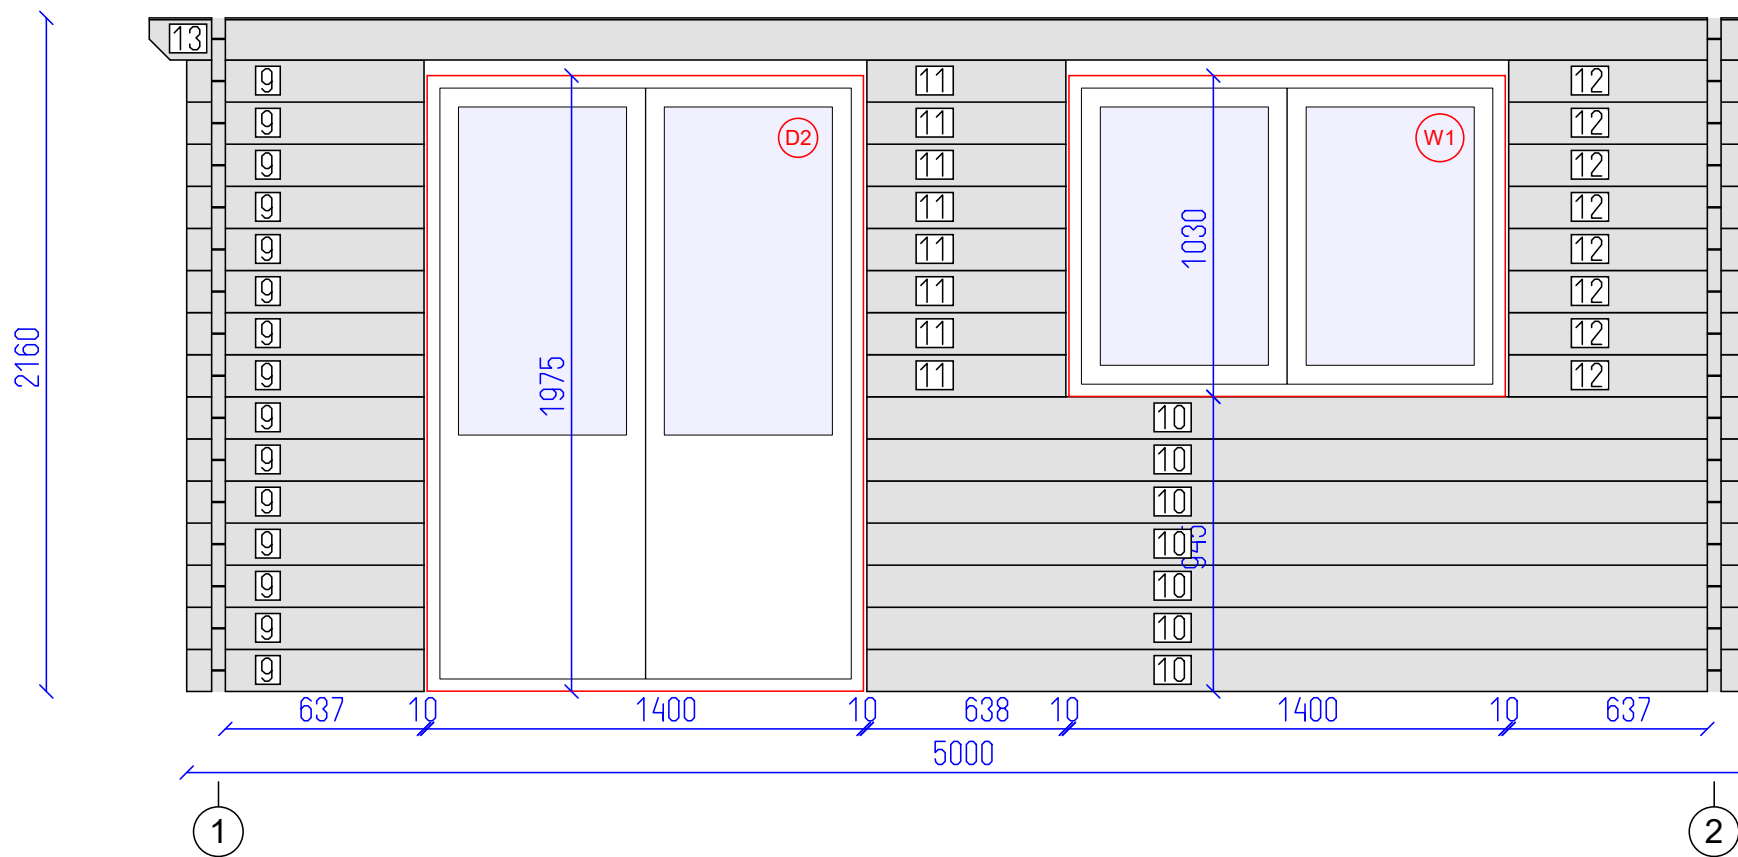

Aosta Plus 5x4 44

Wall B AND 6 SHEET 7 OF

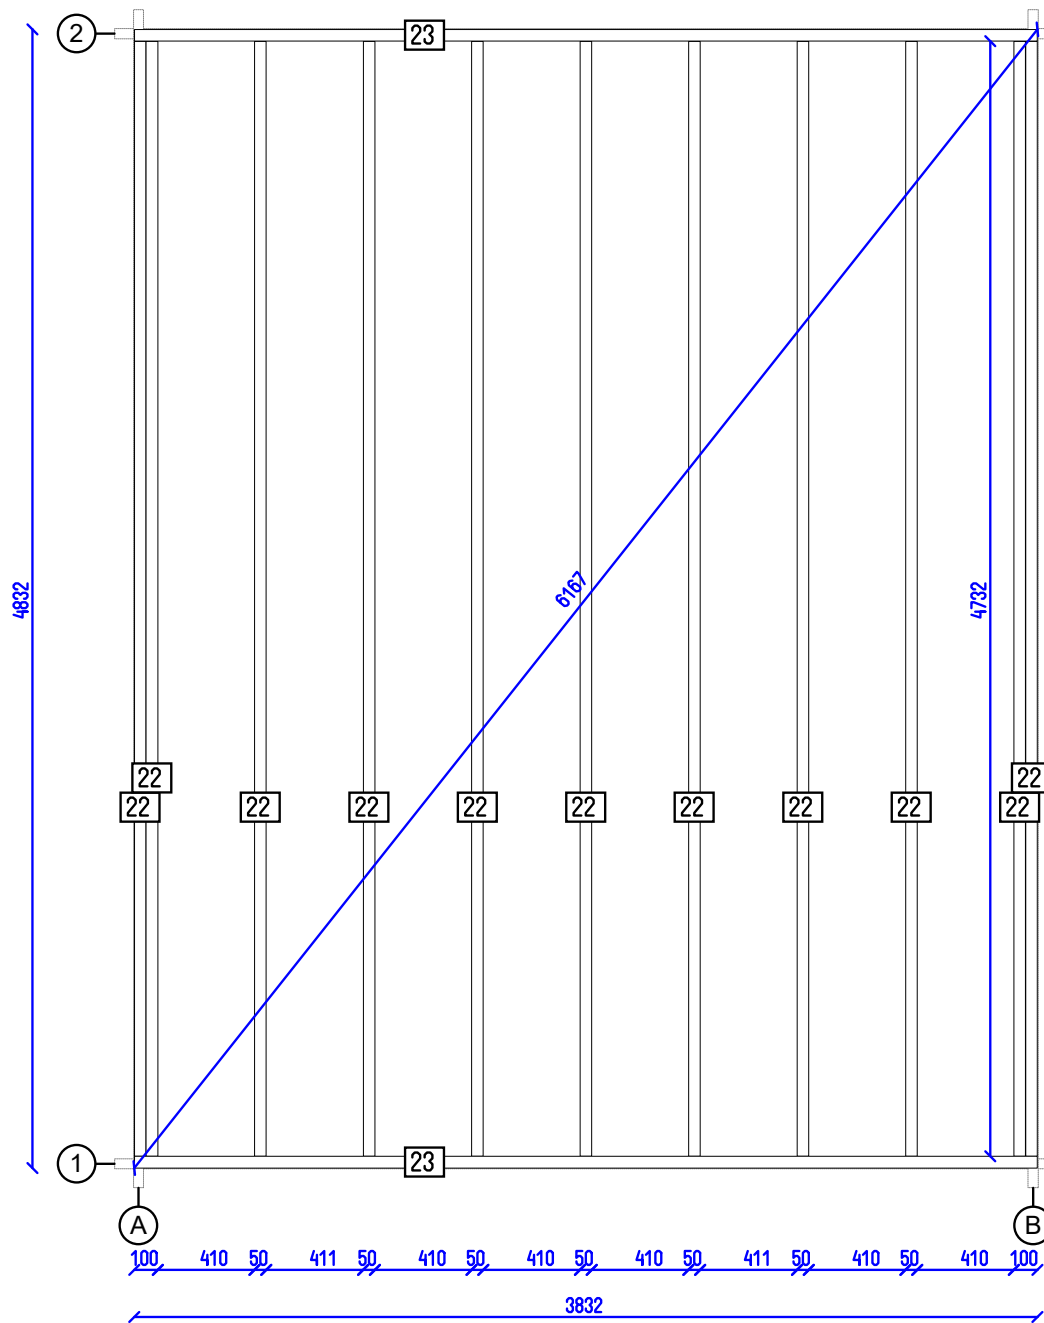

Aosta Plus 5x4 44

Base plan

AND

7

SHEET

7

OF