


Belvedere Plus 6x5 44

Tikr.  
---

Dare  
AND

1  
SHEET

7  
OF

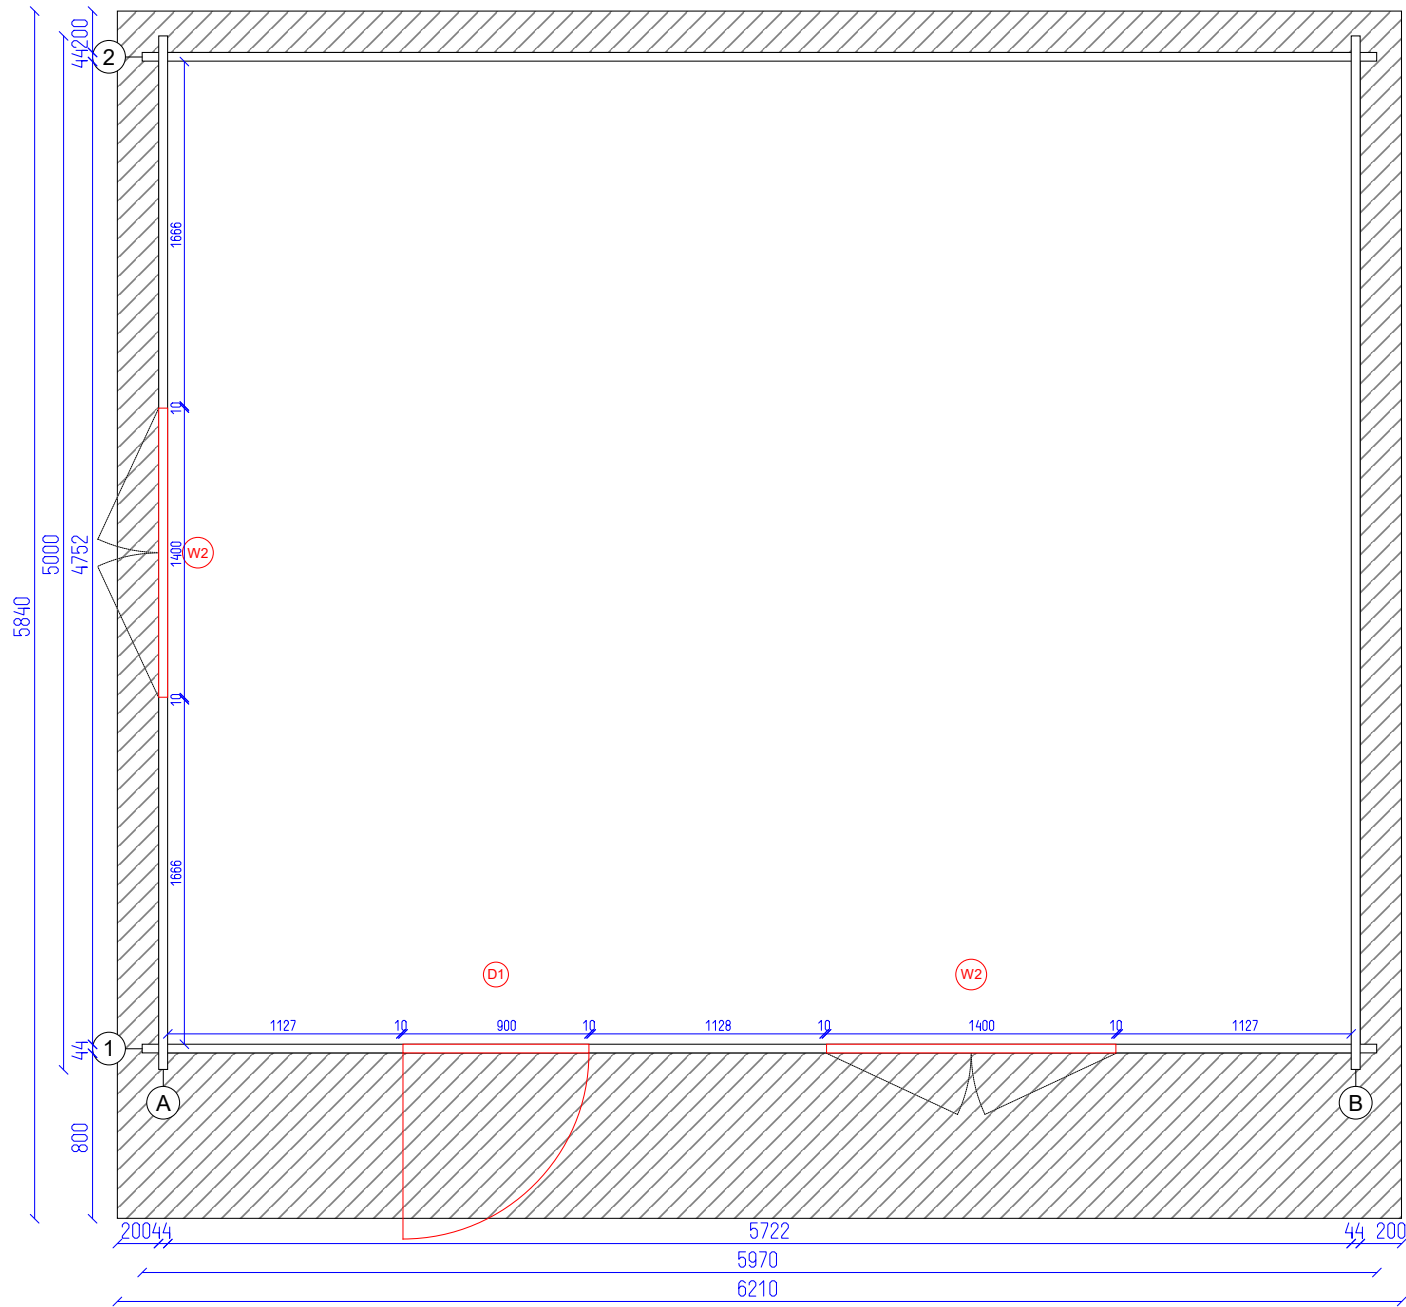

Belvedere Plus 6x5 44


Ground plan

Tikr.  
---

Dare  
AND

2  
SHEET

7  
OF

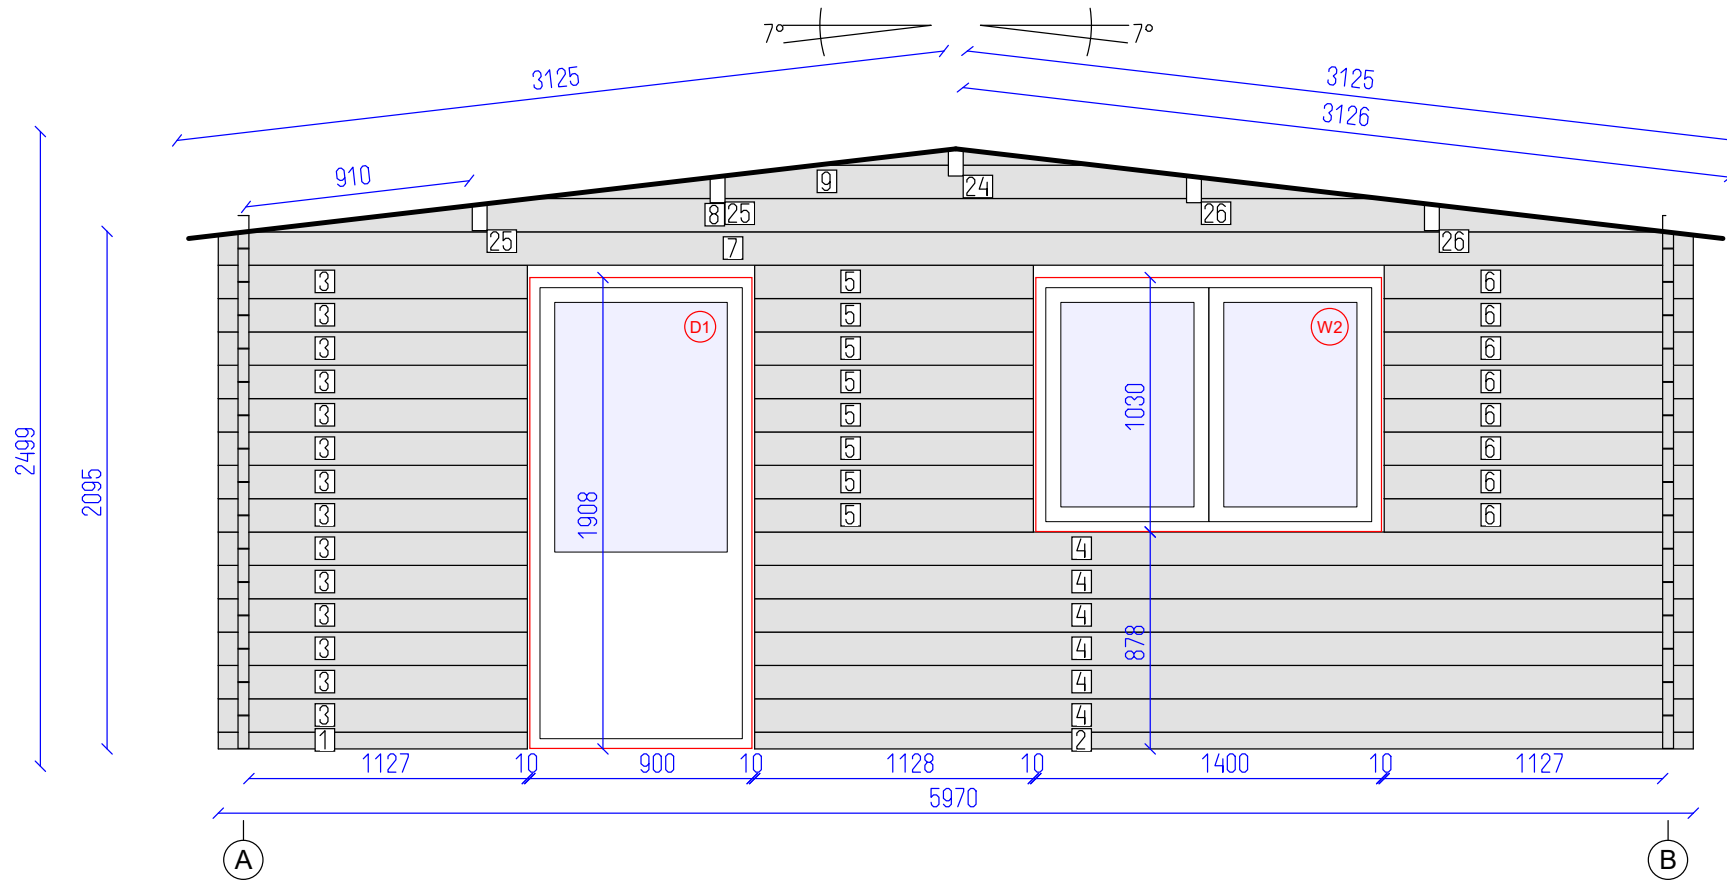


DETAILS

N	QTY
1	1
2	1
3	14
4	6
5	8
6	8
7	1
8	1
9	1
24	1
25	2
26	2

LIST OF ELEMENTS

1. Wall 68x44x1251
  2. Wall 68x44x3799
  3. Wall 135x44x1251
  4. Wall 135x44x3799
  5. Wall 135x44x1128
  6. Wall 135x44x1251
  7. Wall 135x44x5970
  8. Wall 135x44x5748
  9. Wall 135x44x3440
  24. Roof beam 140x70x5840
  25. Roof beam 140x70x5840
  26. Roof beam 140x70x5840
- Total 14.49 m<sup>2</sup>

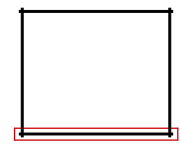

Belvedere Plus 6x5 44



Wall 1

Tikr.  
---

Dare  
AND

3  
SHEET


7  
OF

DETAILS

N	QTY
10	6
11	1
12	5
13	7
14	1
15	1
16	1
17	1

LIST OF ELEMENTS

- 10. Wall 135x44x5000
  - 11. Wall 135x44x5000
  - 12. Wall 135x44x1790
  - 13. Wall 135x44x1790
  - 14. Wall 135x44x1977
  - 15. Wall 135x44x2243
  - 16. Wall 135x44x5840
  - 17. Wall 70x44x5840
- Total 9.39 m<sup>2</sup>

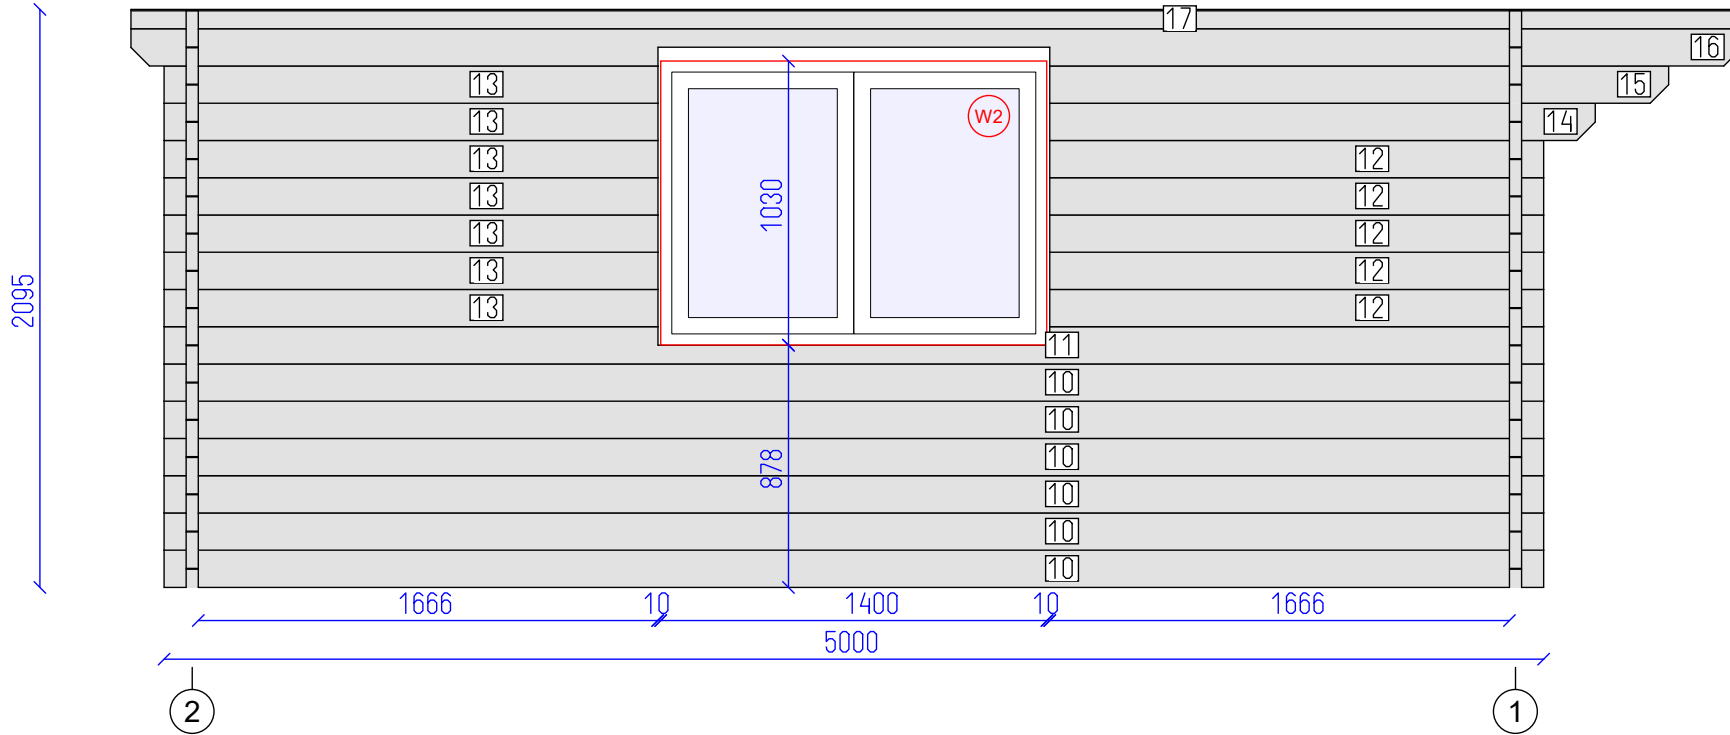

Belvedere Plus 6x5 44




Wall A

Tikr. ---

Dare AND

4 SHEET

7 OF

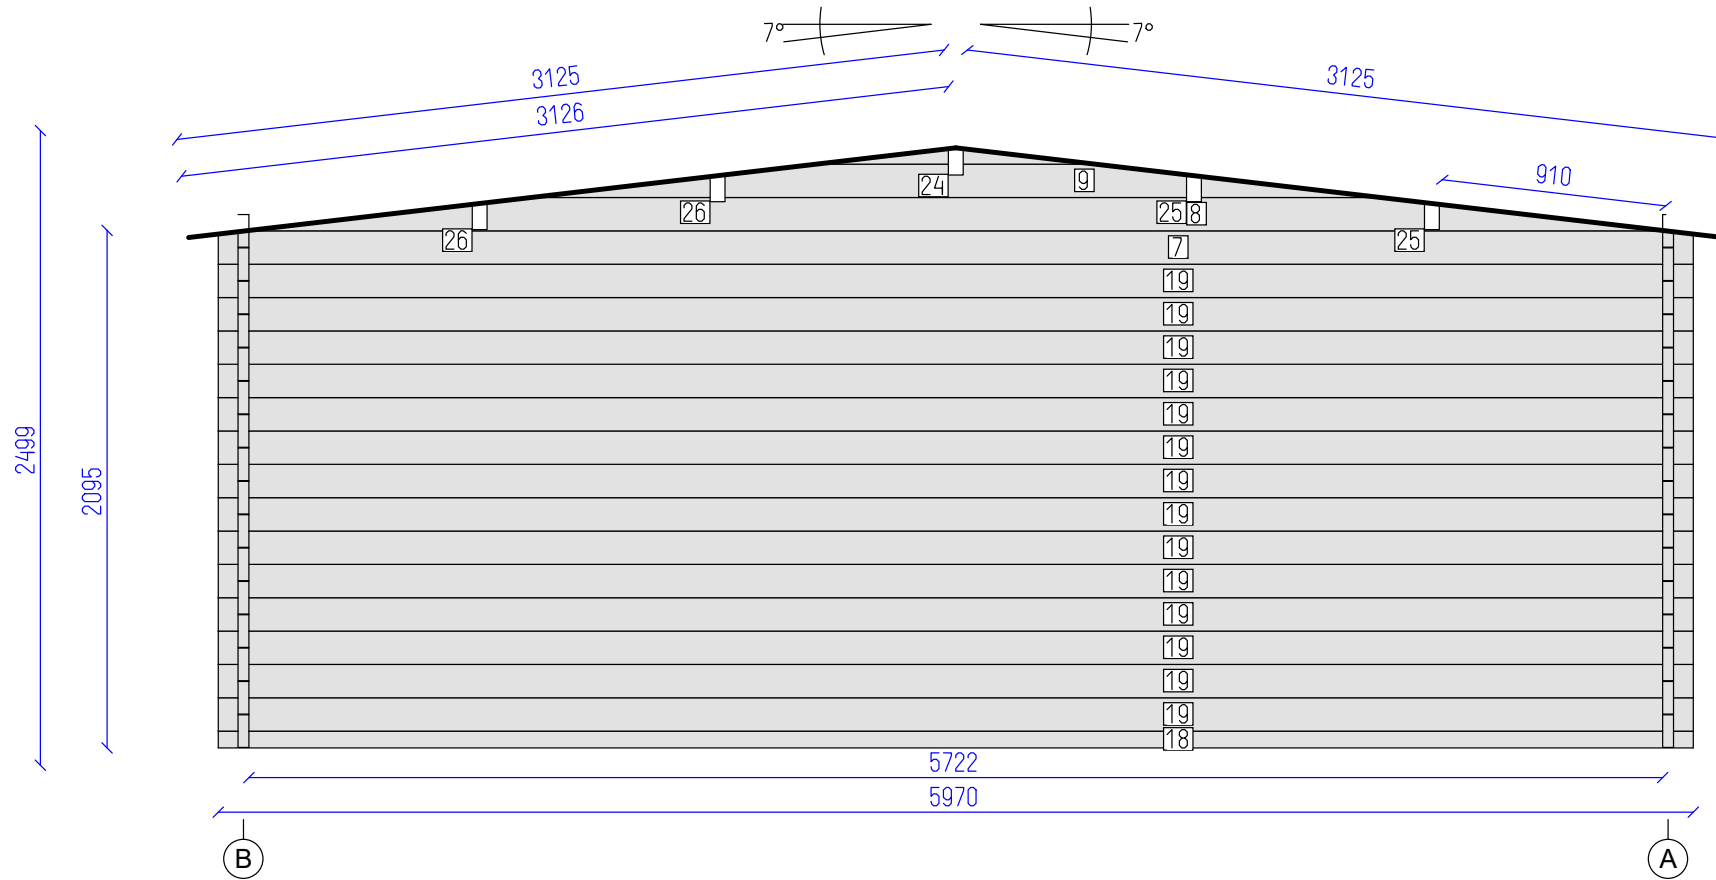

DETAILS

N	QTY
18	1
19	14
7	1
8	1
9	1
24	1
25	2
26	2

LIST OF ELEMENTS

- 18. Wall 68x44x5970
  - 19. Wall 135x44x5970
  - 7. Wall 135x44x5970
  - 8. Wall 135x44x5748
  - 9. Wall 135x44x3440
  - 24. Roof beam 140x70x5840
  - 25. Roof beam 140x70x5840
  - 26. Roof beam 140x70x5840
- Total 17.82 m<sup>2</sup>



Belvedere Plus 6x5 44

Wall 2

Tikr.  
---

Dare  
AND

5  
SHEET


7  
OF

DETAILS

N	QTY
10	12
20	1
21	1
22	1
23	1

LIST OF ELEMENTS

- 10. Wall 135x44x5000
- 20. Wall 135x44x5187
- 21. Wall 135x44x5453
- 22. Wall 135x44x5840
- 23. Wall 70x44x5840
- Total 10.73 m<sup>2</sup>

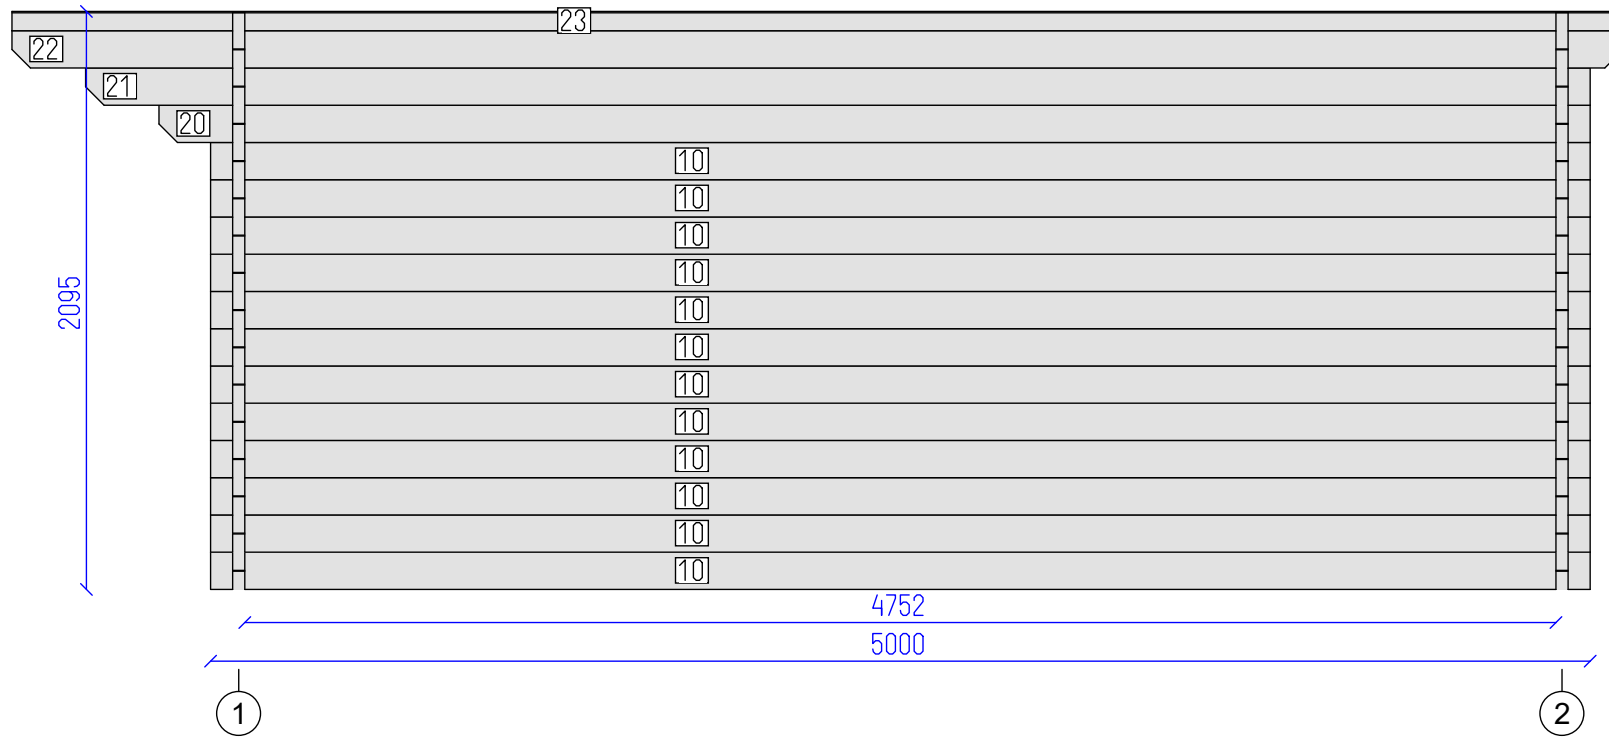

Belvedere Plus 6x5 44




Wall B

Tikr.  
---

Dare  
AND

6  
SHEET

7  
OF

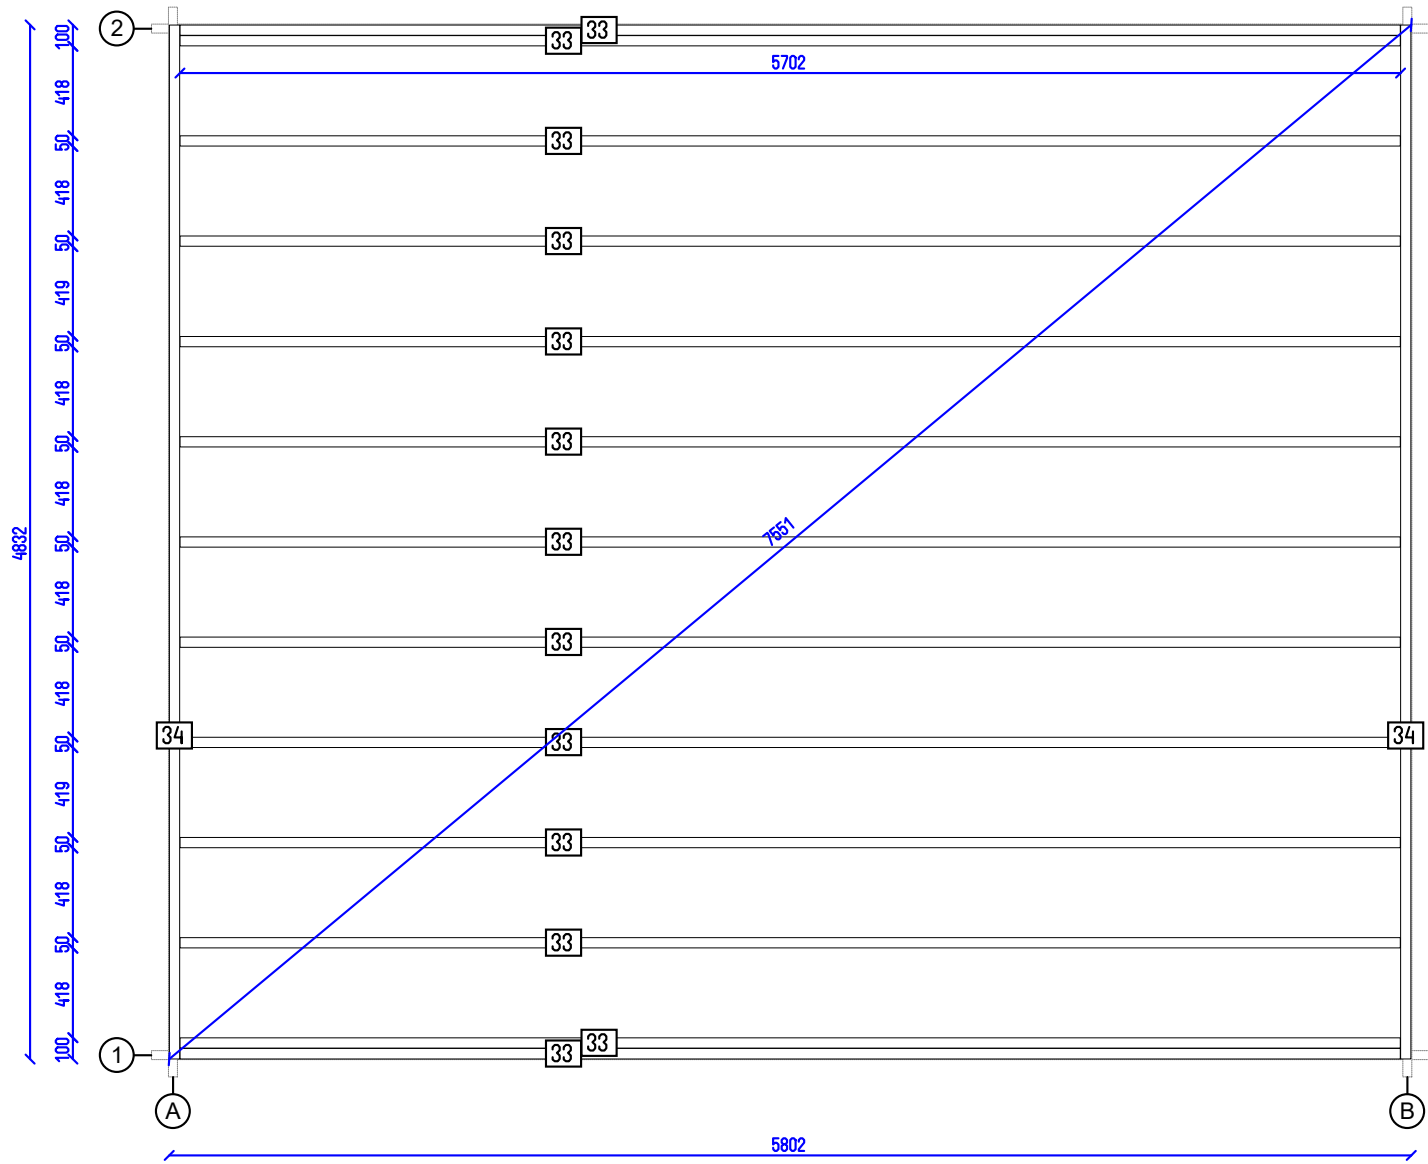

Belvedere Plus 6x5 44

Flr. bearers pl. ---

Tikr. ---

Dare AND

7 SHEET

7 OF