




Cervinia 3x3 44

Tikr.	Dare	1	7
---	---	SHEET	OF

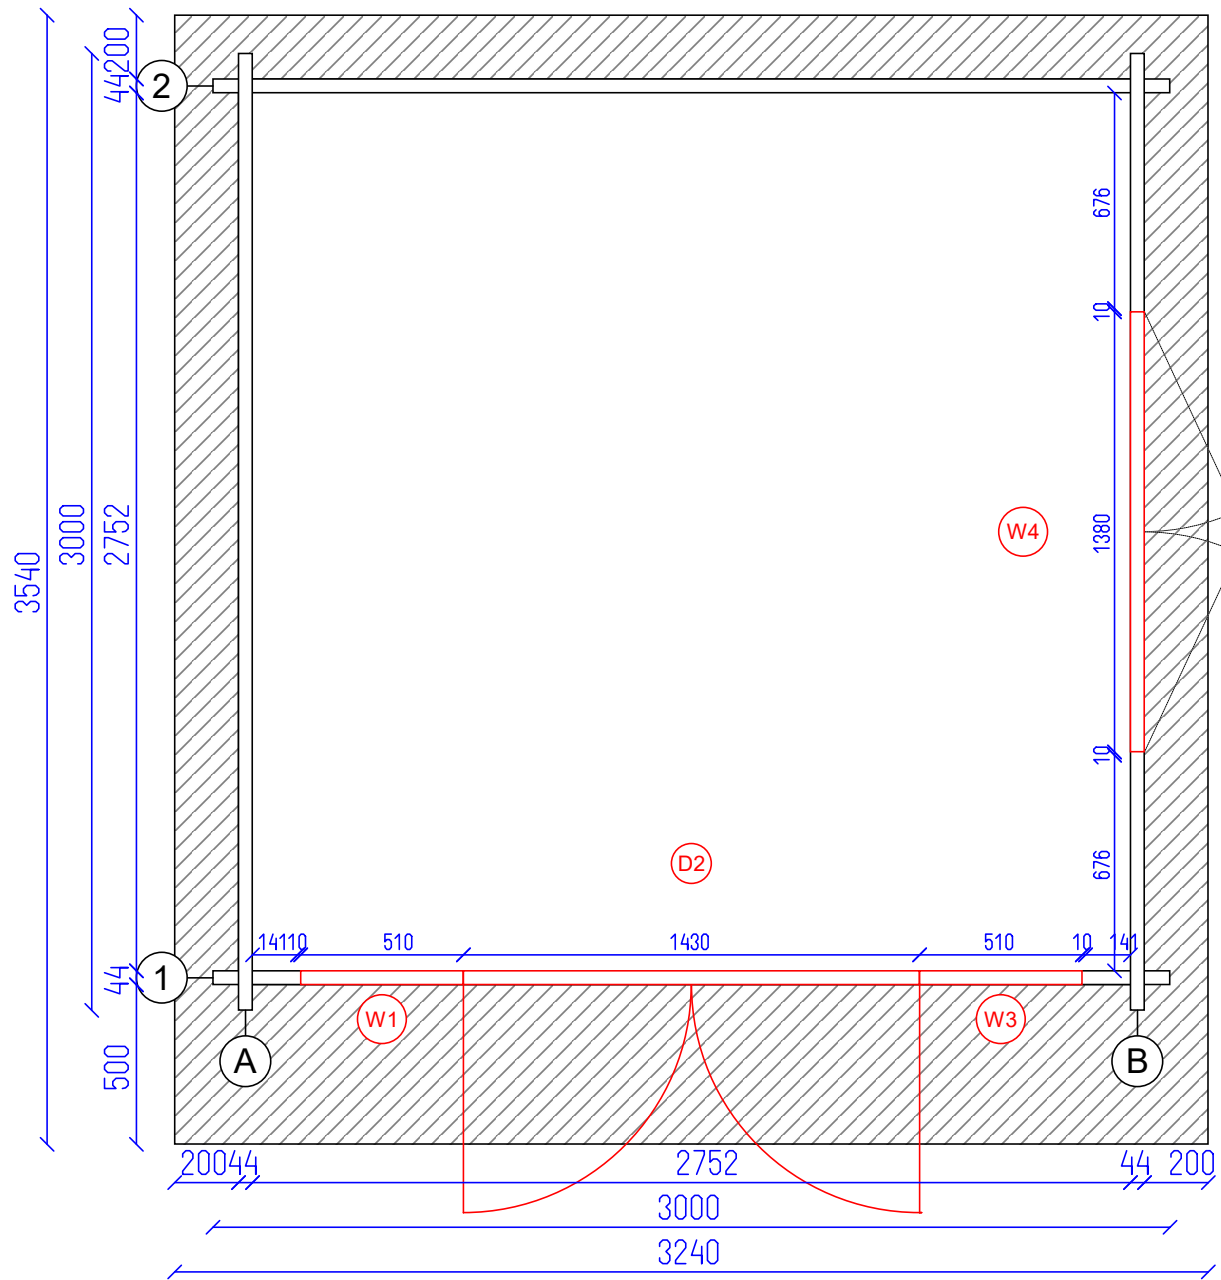

Cervinia 3x3 44

Ground plan

Tikr.  
---


Dare  
---

2  
SHEET

7  
OF

2497

2160

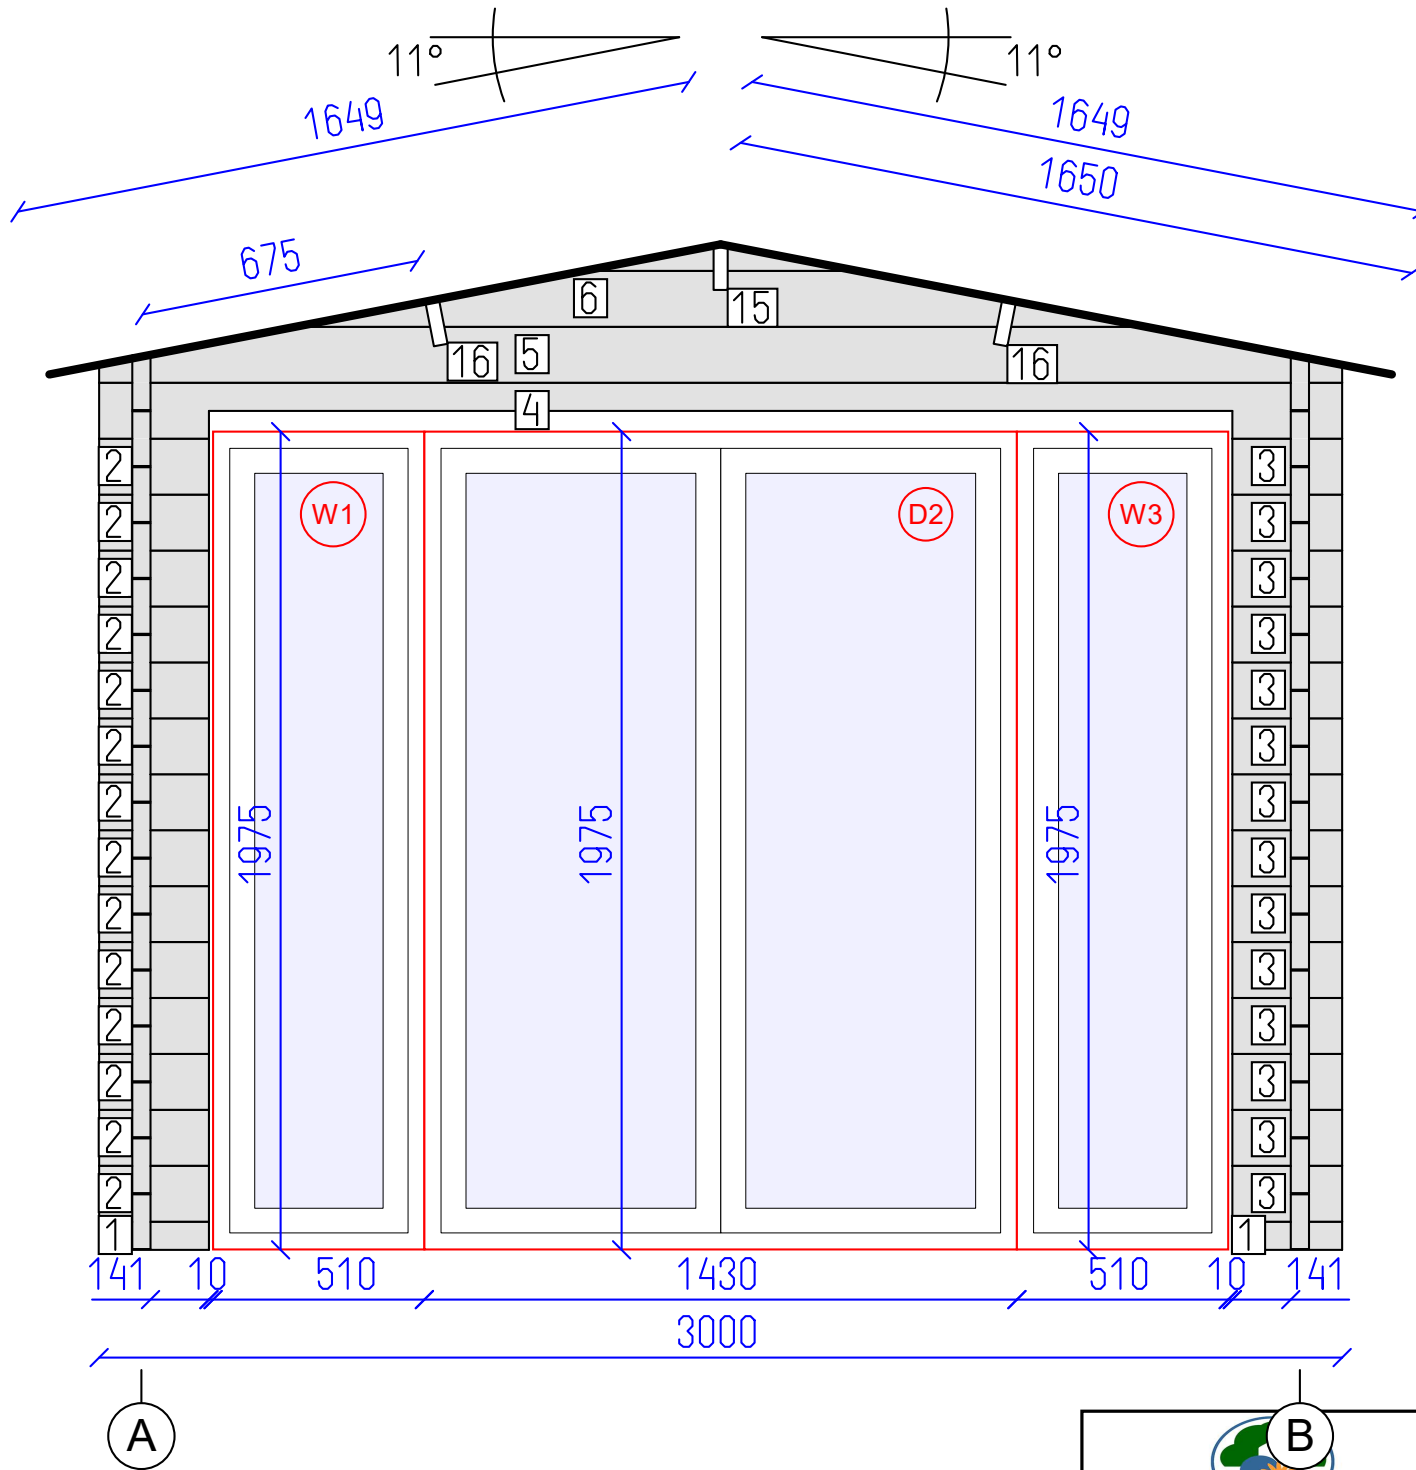


DETAILS

N	QTY
1	2
2	14
3	14
4	1
5	1
6	1
15	1
16	2

LIST OF ELEMENTS

- Wall 68x44x265
  - Wall 135x44x265
  - Wall 135x44x265
  - Wall 135x44x3000
  - Wall 135x44x3000
  - Wall 135x44x2054
  - Roof beam 140x44x3540
  - Roof beam 140x44x3540
- Total 3.61 m<sup>2</sup>

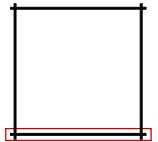

Cervinia 3x3 44



Wall 1


Tikr. ---

Dare ---

3

7

SHEET OF

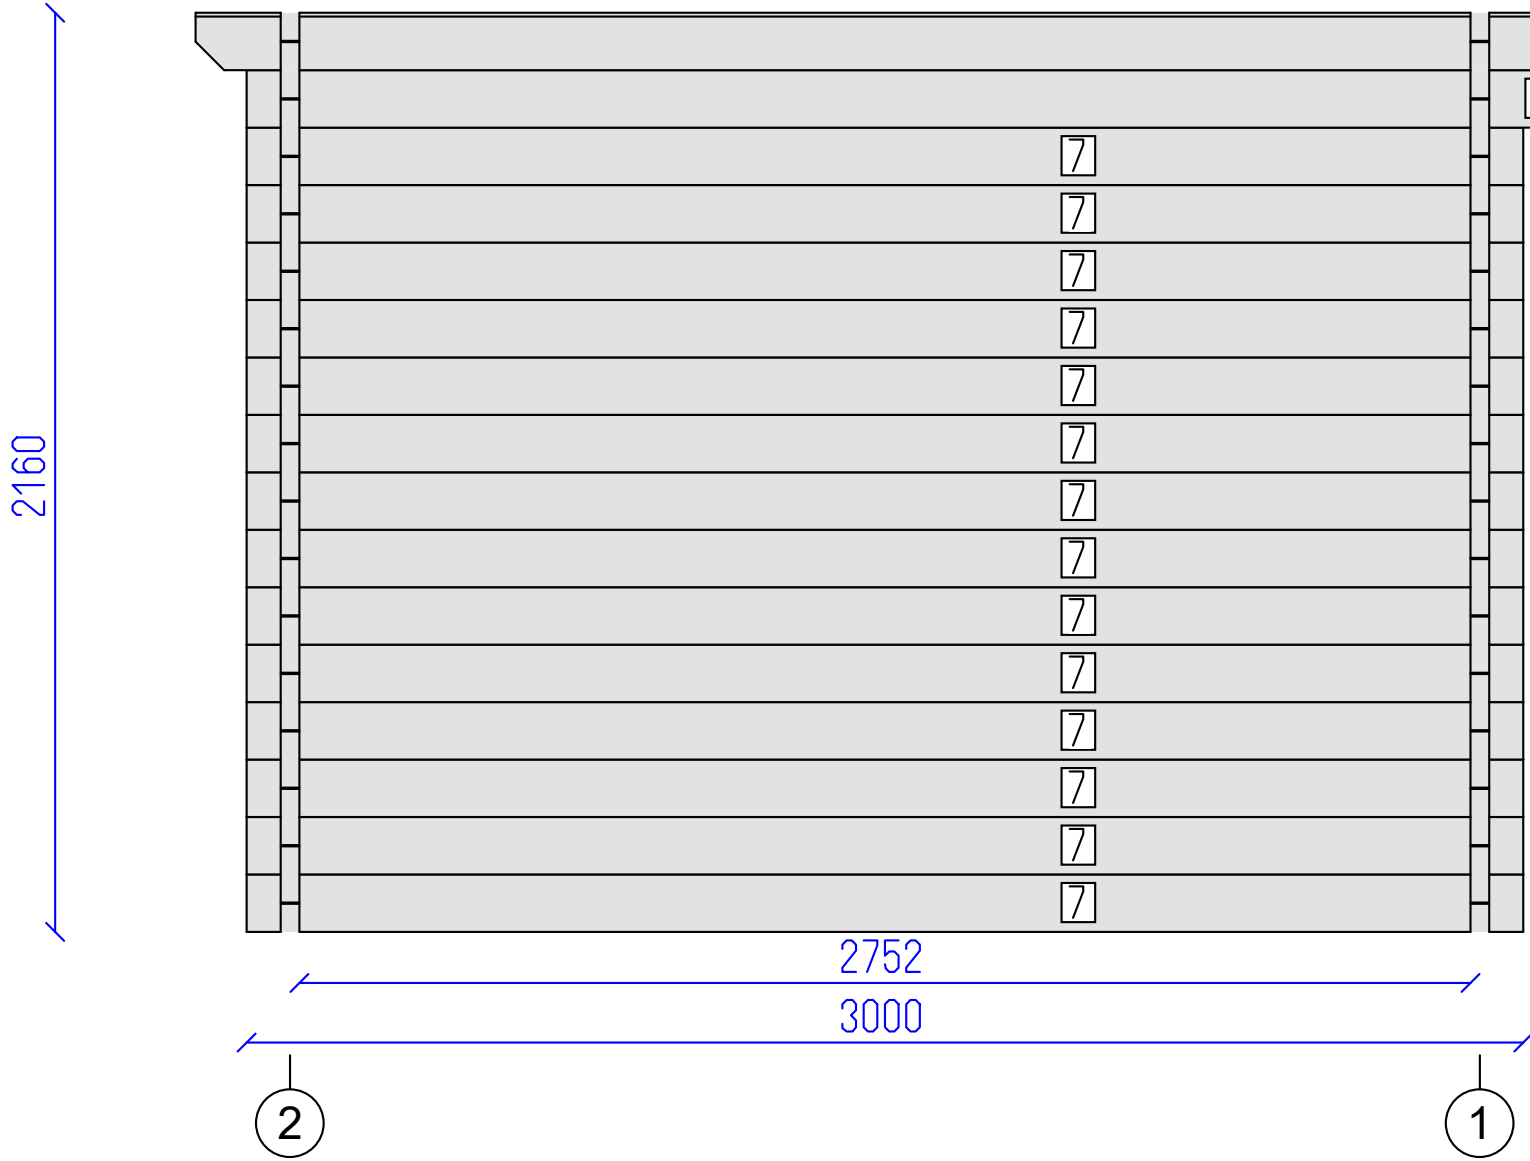


DETAILS

N	QTY
7	14
8	1
9	1

LIST OF ELEMENTS

- 7. Wall 135x44x3000
- 8. Wall 135x44x3170
- 9. Wall 135x44x3540
- Total 6.58 m<sup>2</sup>

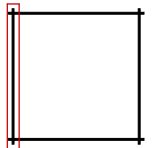

Cervinia 3x3 44



Wall A


Tikr.  
---

Dare  
---

4

7

SHEET OF

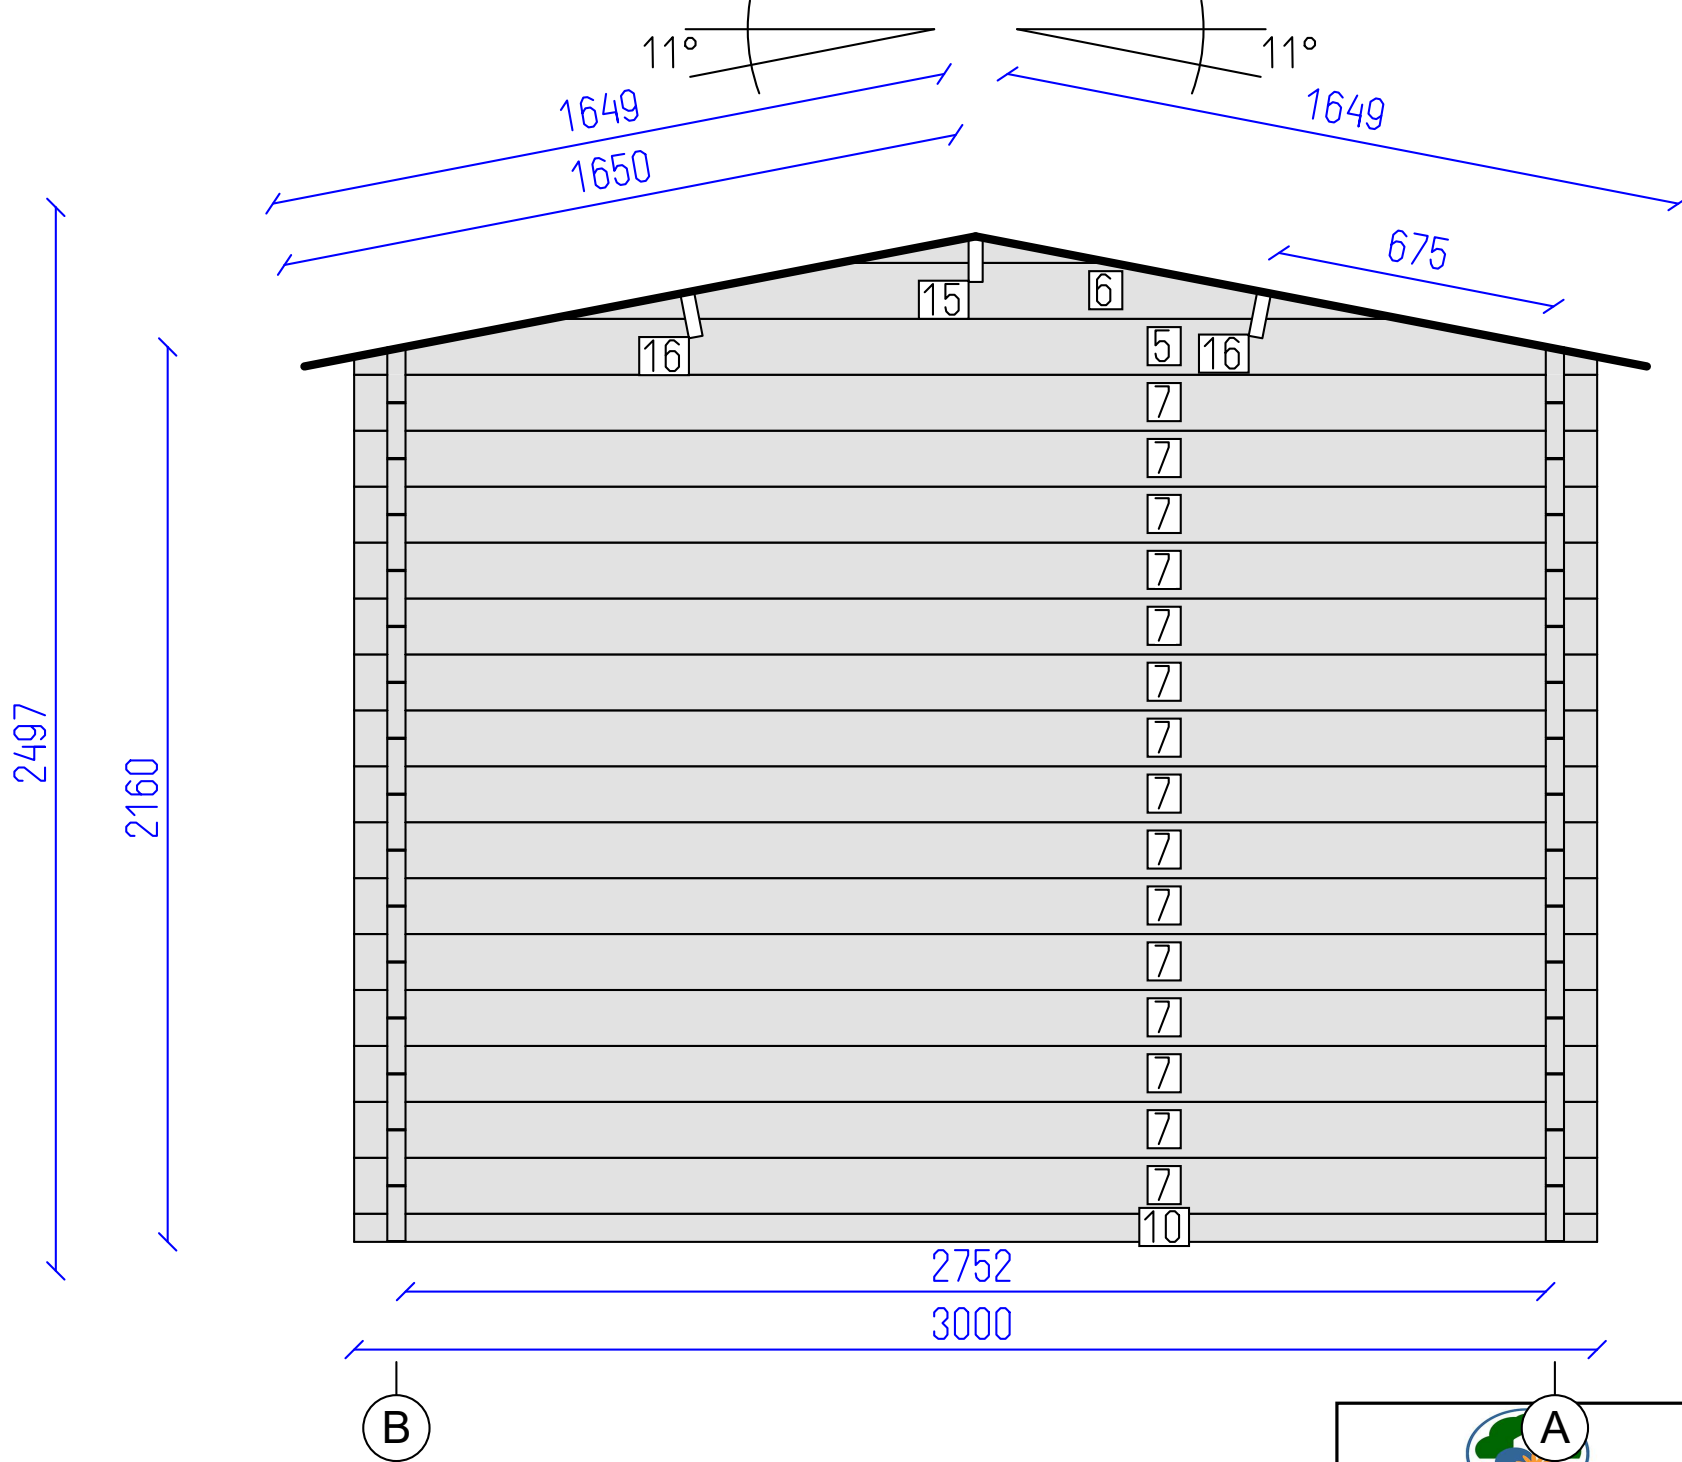


DETAILS

N	QTY
10	1
7	15
5	1
6	1
15	1
16	2

LIST OF ELEMENTS

- 10. Wall 68x44x3000
- 7. Wall 135x44x3000
- 5. Wall 135x44x3000
- 6. Wall 135x44x2054
- 15. Roof beam 140x44x3540
- 16. Roof beam 140x44x3540

Total 8.45 m<sup>2</sup>

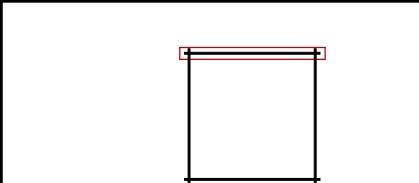

Cervinia 3x3 44





DETAILS

N	QTY
7	7
11	7
12	8
13	1
14	1

LIST OF ELEMENTS

- 7. Wall 135x44x3000
- 11. Wall 135x44x800
- 12. Wall 135x44x800
- 13. Wall 135x44x970
- 14. Wall 135x44x3540
- Total 5.06 m<sup>2</sup>

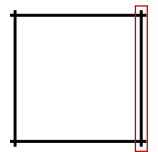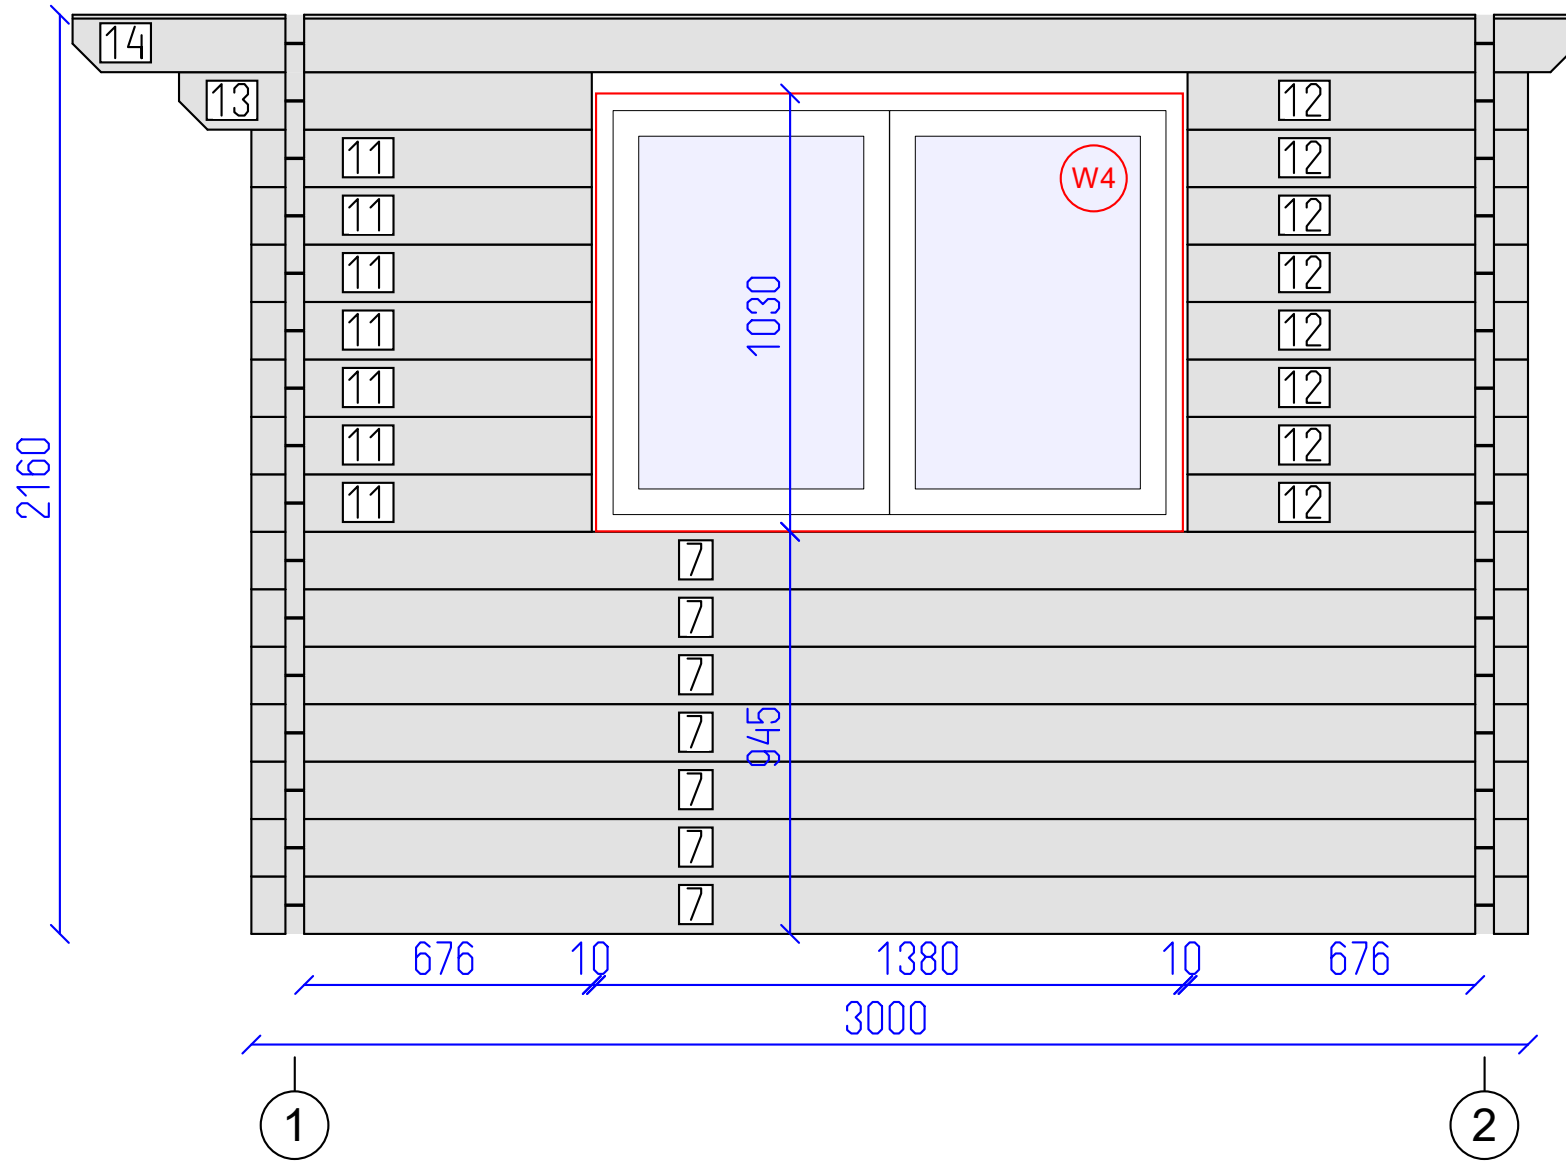

Cervinia 3x3 44




Wall B

Tikr. ---

Dare ---

6 SHEET

7 OF

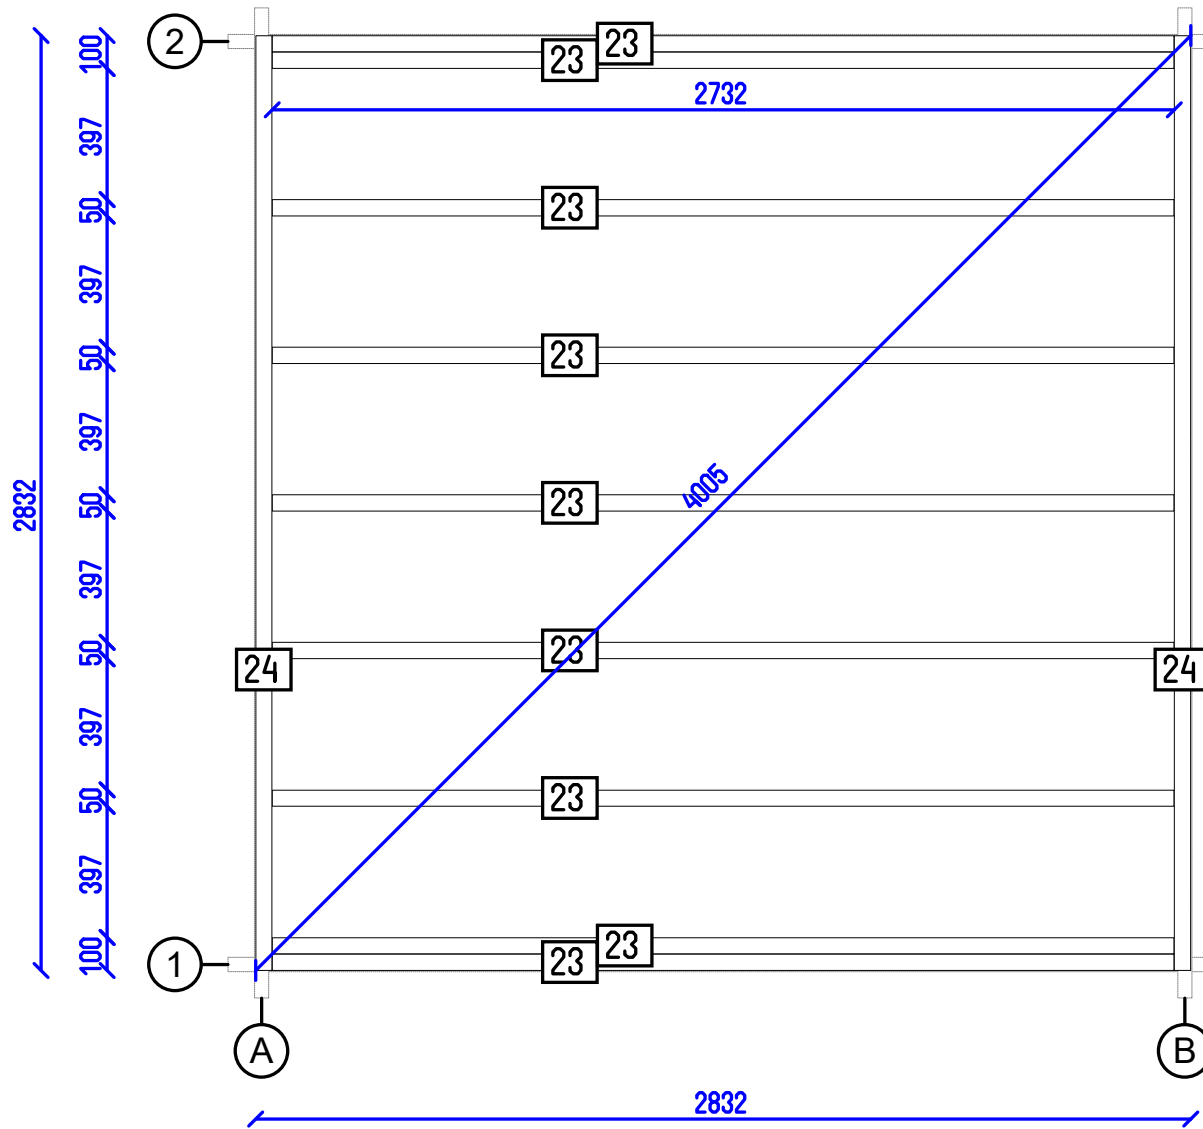

Cervinia 3x3 44

Flr. bearers pl.

Tikr.  
---

Dare  
---

7  
SHEET

7  
OF