


Wooden 5970x5970 44

Tikr. ---	Dare AND	1 SHEET	9 OF
--------------	-------------	------------	---------

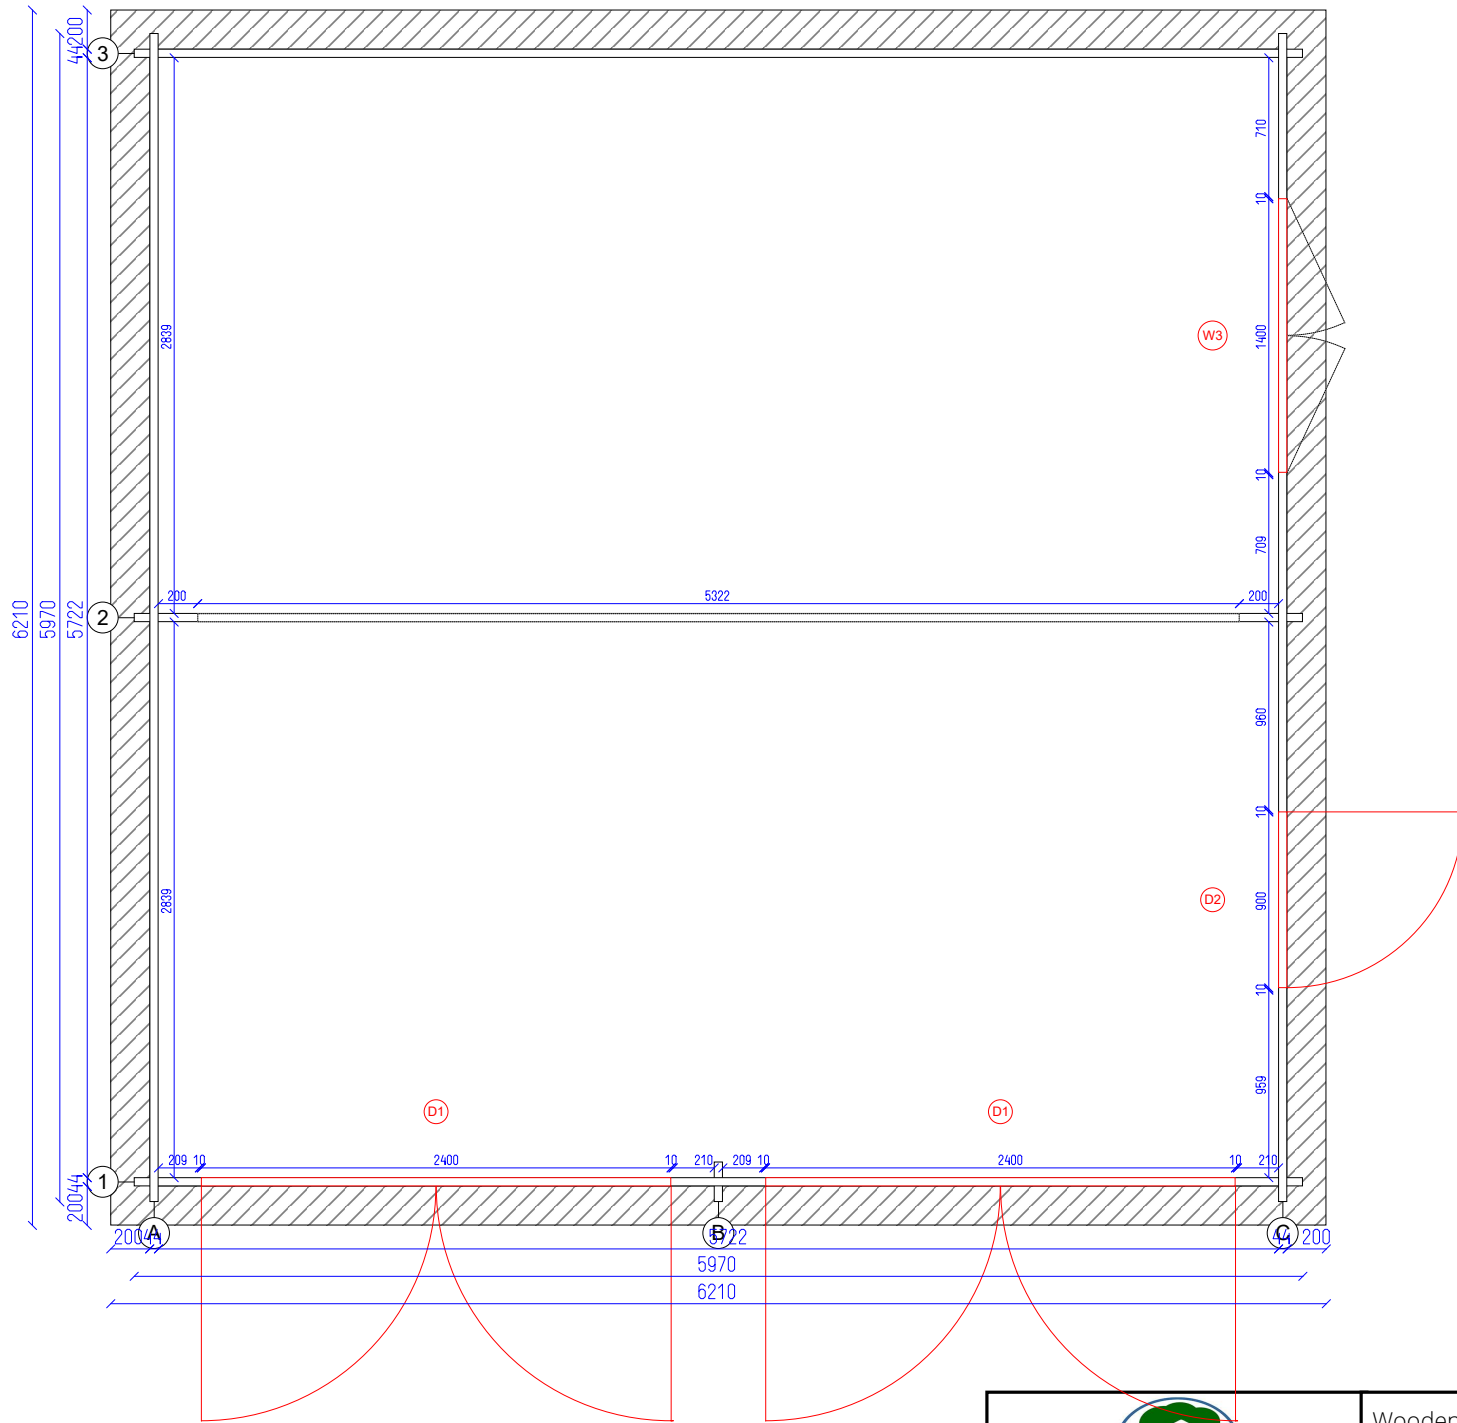

Wooden 5970x5970 44


Ground plan

Tikr. ---

Dare AND

2 SHEET

9 OF

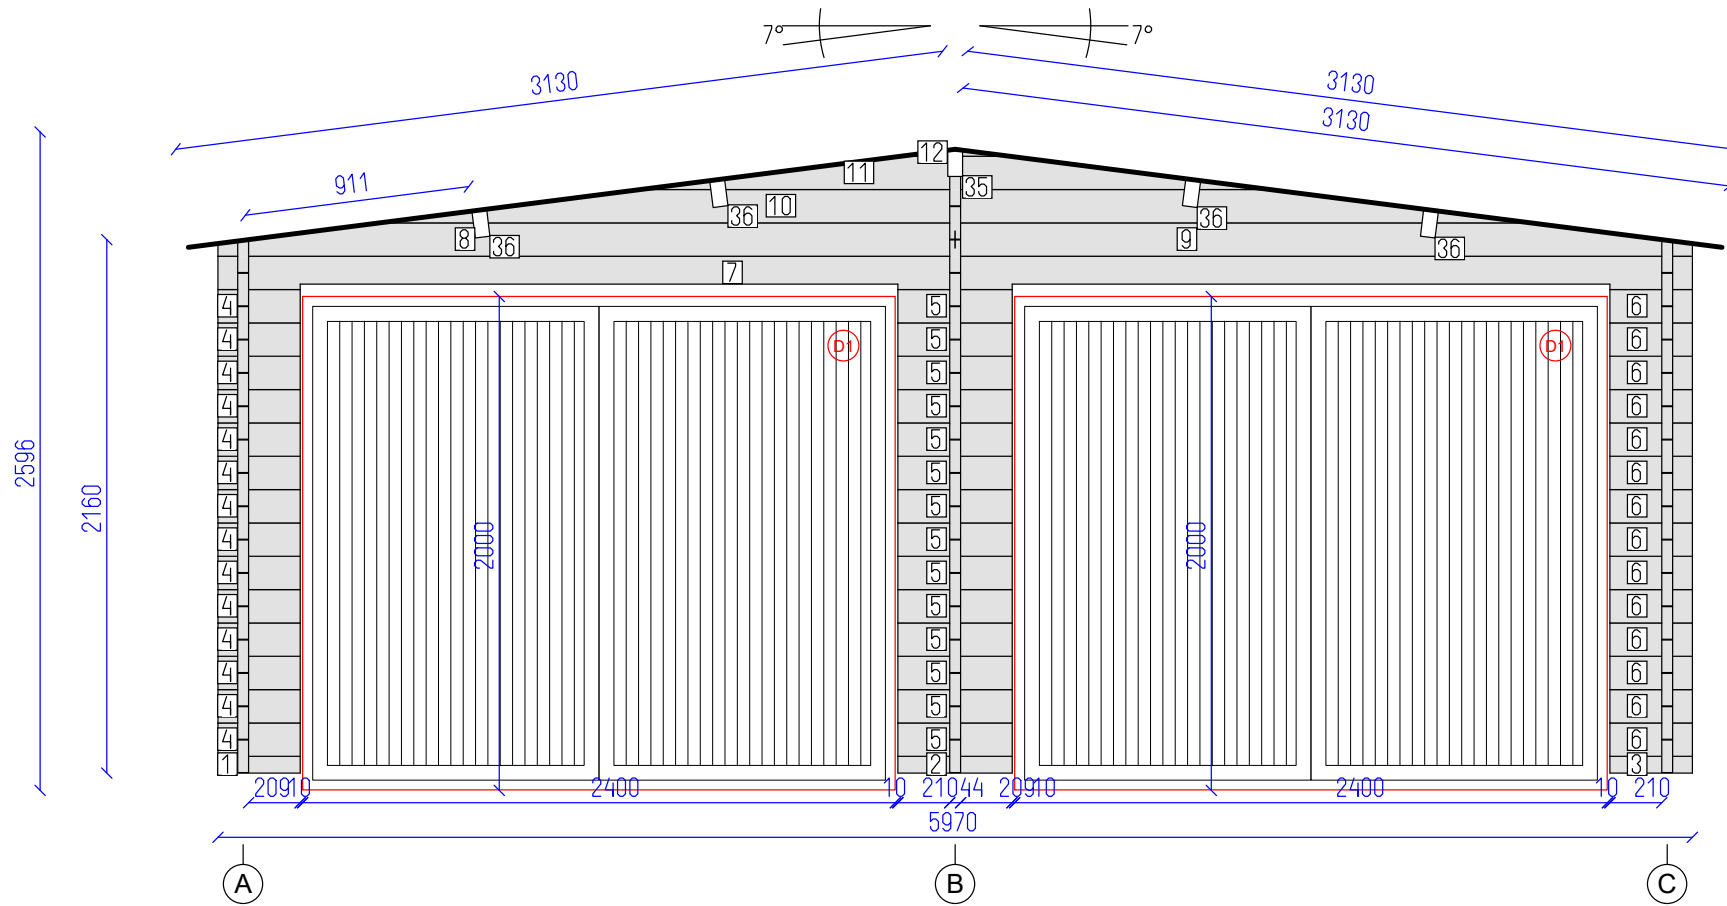


DETAILS

N	QTY
1	1
2	1
3	1
4	14
5	14
6	14
7	1
8	1
9	1
10	1
11	1
12	1
35	1
36	4

LIST OF ELEMENTS

1. Wall 68x44x333
  2. Wall 68x44x463
  3. Wall 68x44x334
  4. Wall 135x44x333
  5. Wall 135x44x463
  6. Wall 135x44x334
  7. Wall 135x44x5970
  8. Wall 135x44x2985
  9. Wall 135x44x2985
  10. Wall 135x44x4664
  11. Wall 135x44x2554
  12. Wall 28x44x444
  35. Roof beam 140x70x3383
  36. Roof beam 140x70x3383
- Total 7.18 m<sup>2</sup>

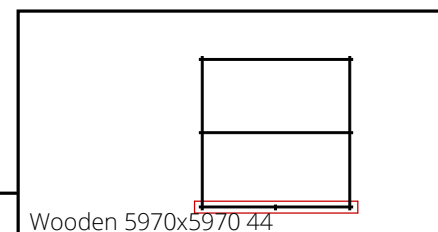

Wooden 5970x5970 44





DETAILS

N	QTY
13	15
14	1
15	1

LIST OF ELEMENTS


13. Wall 135x44x5970  
 14. Wall 135x44x3105  
 15. Wall 135x44x3105  
 Total 12.93 m<sup>2</sup>

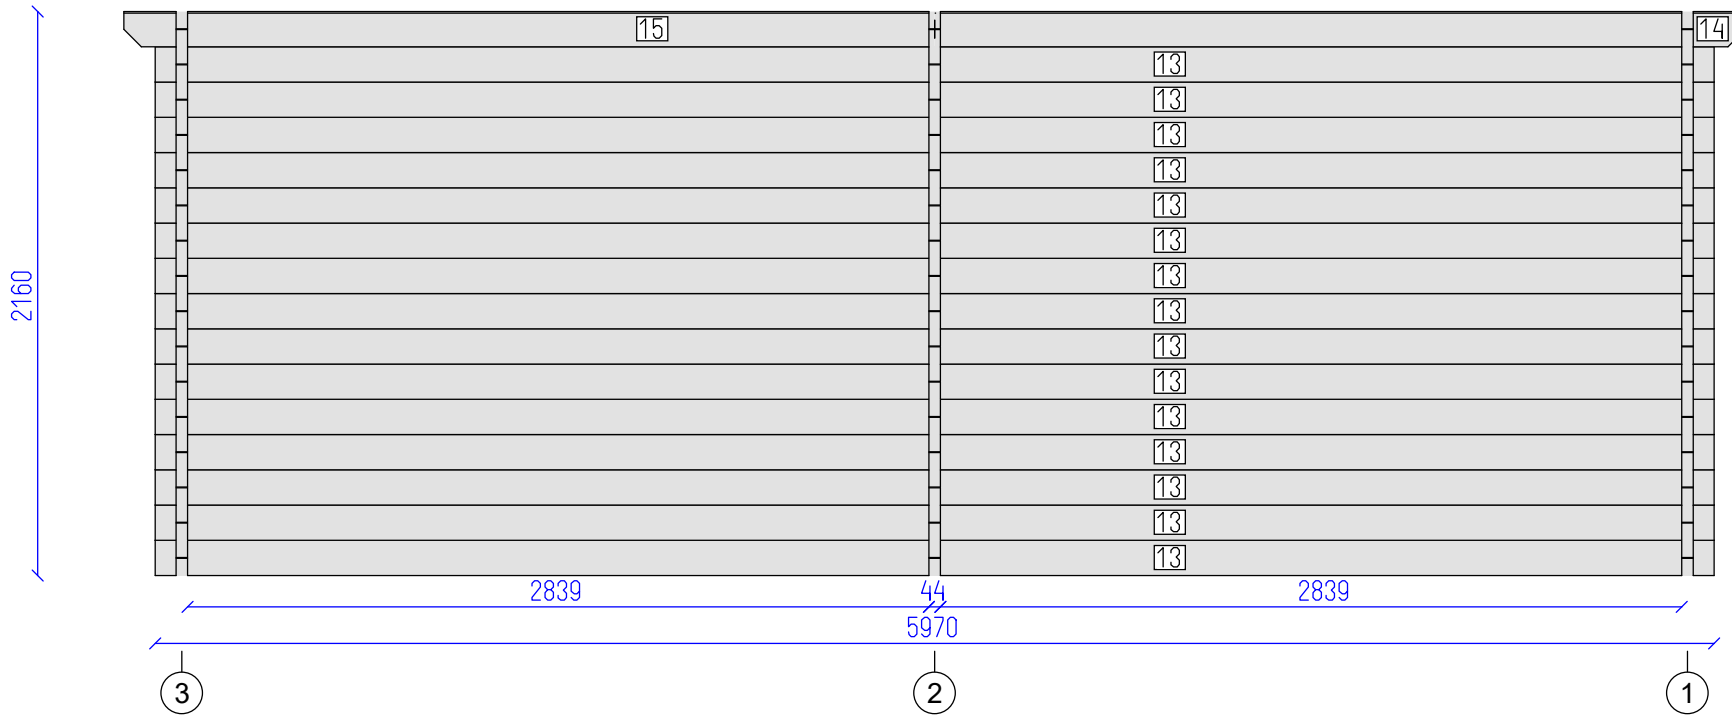

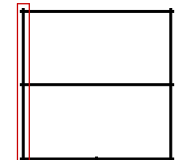

Wooden 5970x5970 44

Wall A	Tikr. ---	Dare AND	4 SHEET	9 OF
--------	--------------	-------------	------------	---------

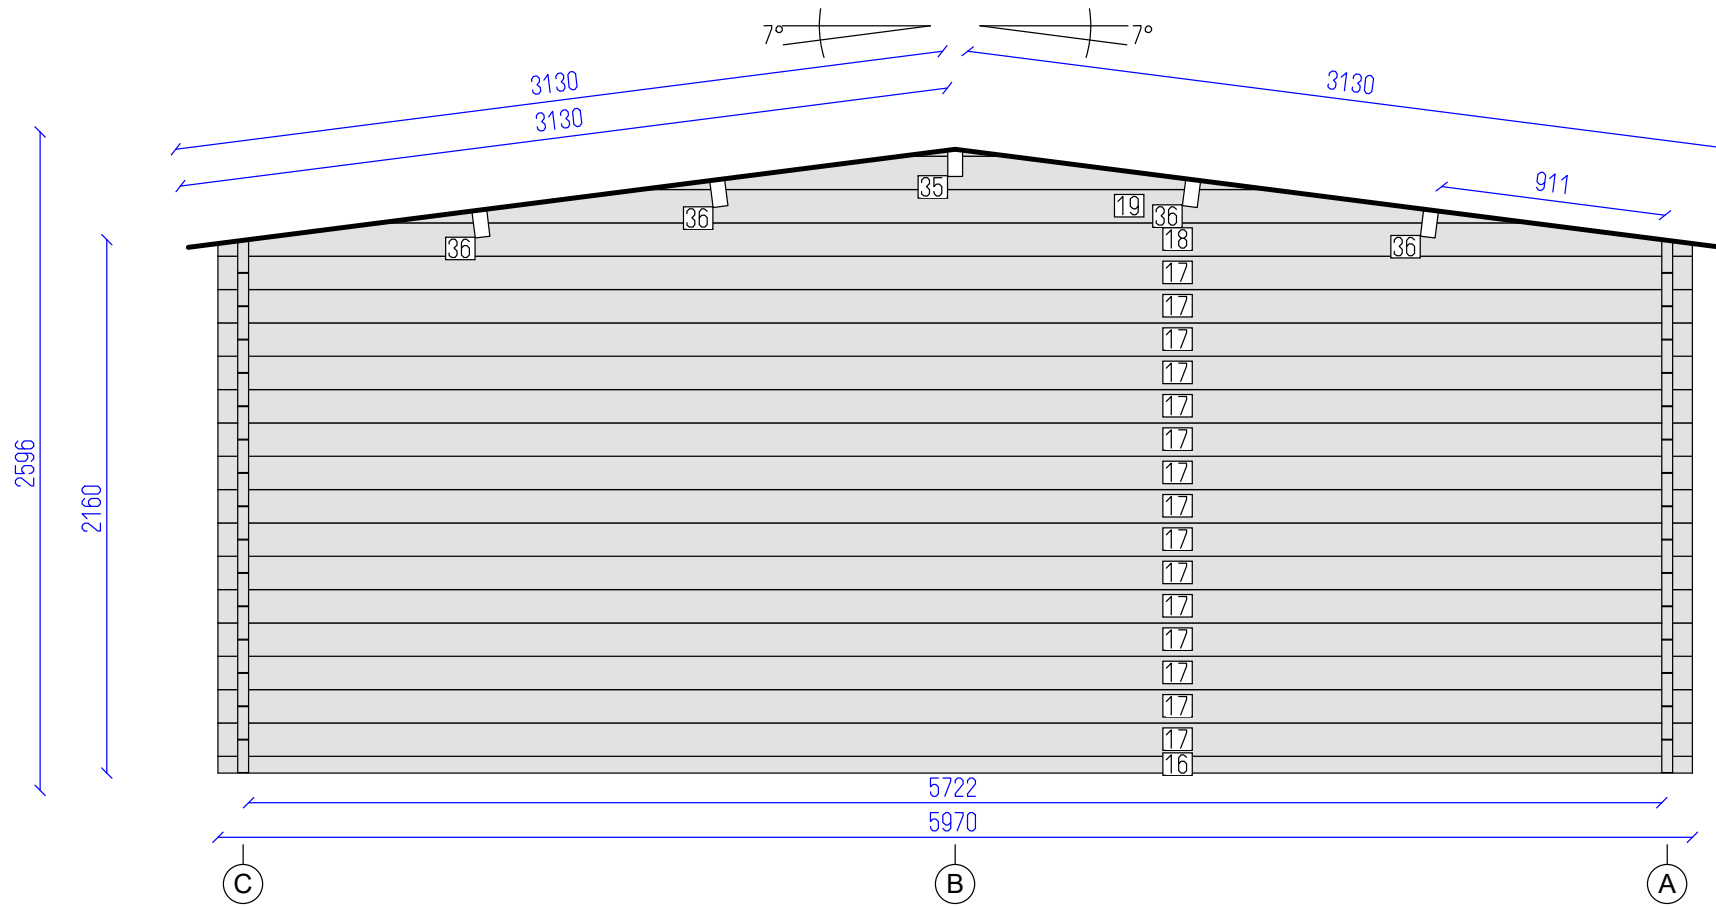


DETAILS

N	QTY
16	1
17	15
18	1
19	1
35	1
36	4

LIST OF ELEMENTS

- 16. Wall 68x44x5970
- 17. Wall 135x44x5970
- 18. Wall 135x44x5970
- 19. Wall 135x44x4664
- 35. Roof beam 140x70x3383
- 36. Roof beam 140x70x3383
- Total 16.30 m<sup>2</sup>

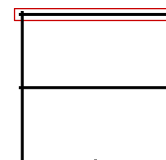

Wooden 5970x5970 44





DETAILS

N	QTY
20	15
21	7
22	8
23	8
24	1
25	1

LIST OF ELEMENTS

- 20. Wall 135x44x1083
  - 21. Wall 135x44x3967
  - 22. Wall 135x44x1713
  - 23. Wall 135x44x834
  - 24. Wall 135x44x3105
  - 25. Wall 135x44x3105
- Total 9.53 m<sup>2</sup>

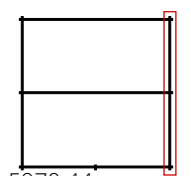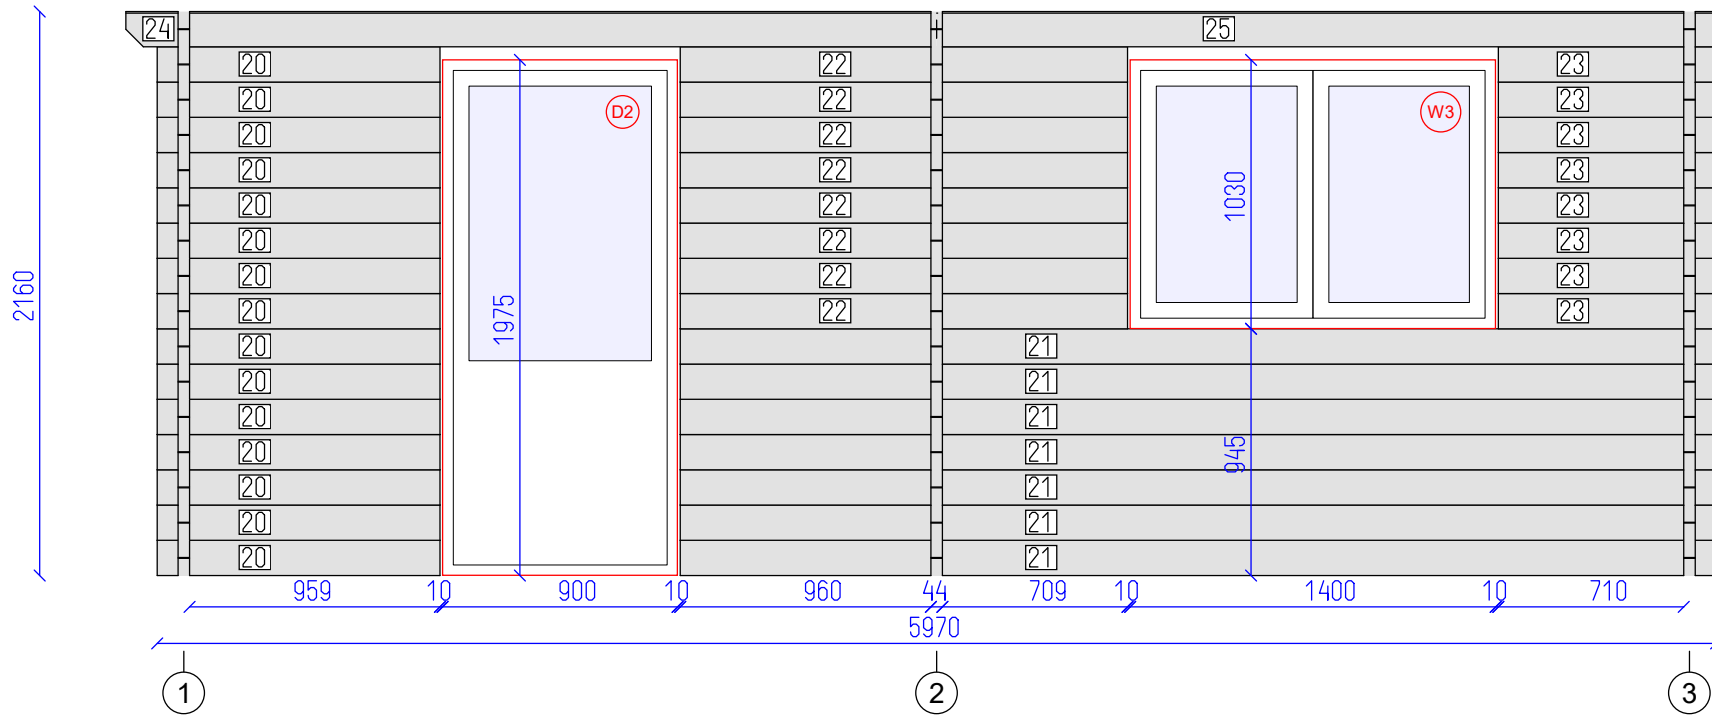

Wooden 5970x5970 44



Wall C

Tikr. ---

Dare AND

6 SHEET



9 OF

DETAILS

N	QTY
26	2
27	12
28	12
29	1
30	1
31	1
32	1
17	1
18	1
19	1
35	1
36	4



LIST OF ELEMENTS

- 26. Wall 68x44x324
  - 27. Wall 135x44x324
  - 28. Wall 135x44x324
  - 29. Wall 135x44x424
  - 30. Wall 135x44x424
  - 31. Wall 135x44x524
  - 32. Wall 135x44x524
  - 17. Wall 135x44x5970
  - 18. Wall 135x44x5970
  - 19. Wall 135x44x4664
  - 35. Roof beam 140x70x3383
  - 36. Roof beam 140x70x3383
- Total 5.96 m<sup>2</sup>

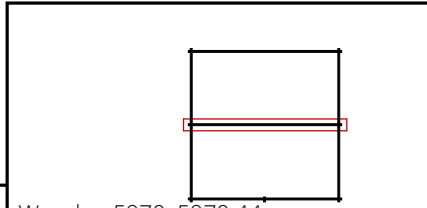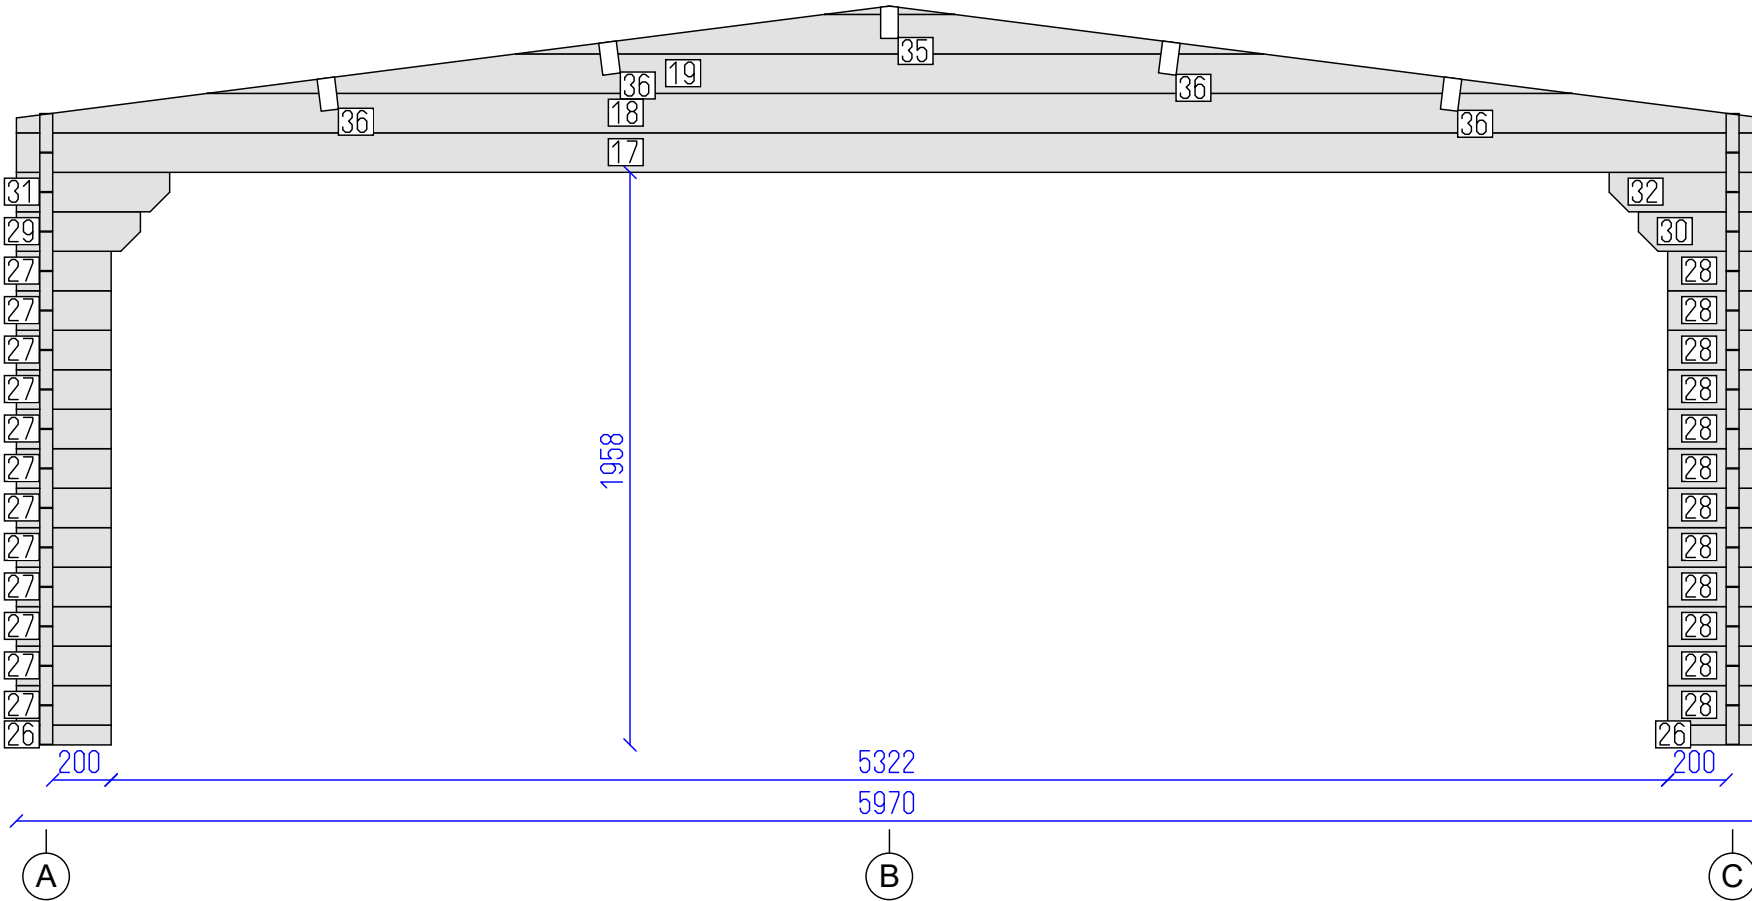

Wooden 5970x5970 44

Wall 2

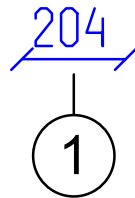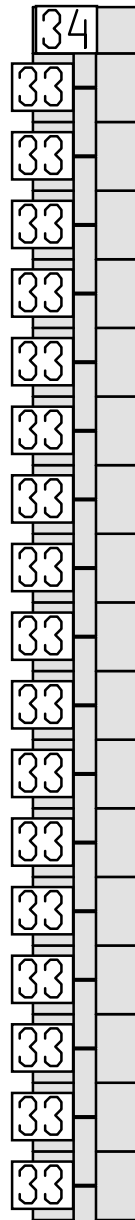


DETAILS

N	QTY
33	17
34	1

LIST OF ELEMENTS


33. Wall 135x44x204  
 34. Wall 91x44x204  
 Total 0.49 m<sup>2</sup>

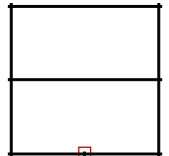

Wooden 5970x5970 44





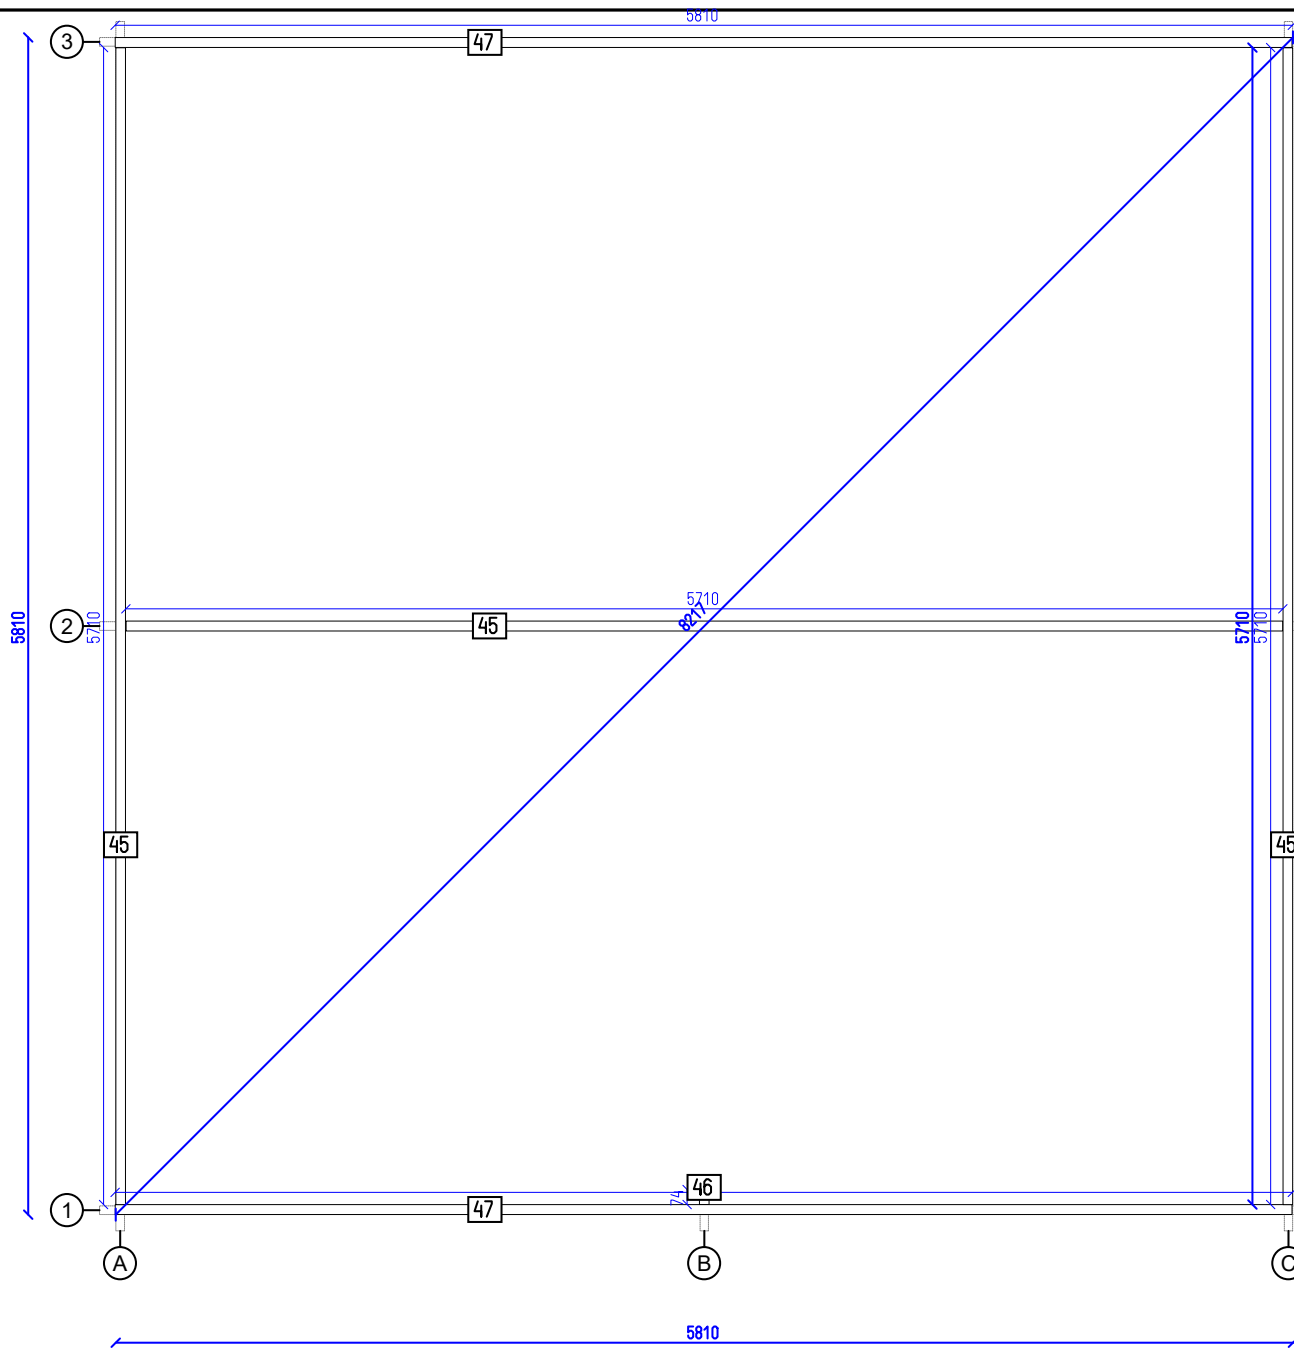

Wooden 5970x5970 44