


Oxford Plus 5x4 44

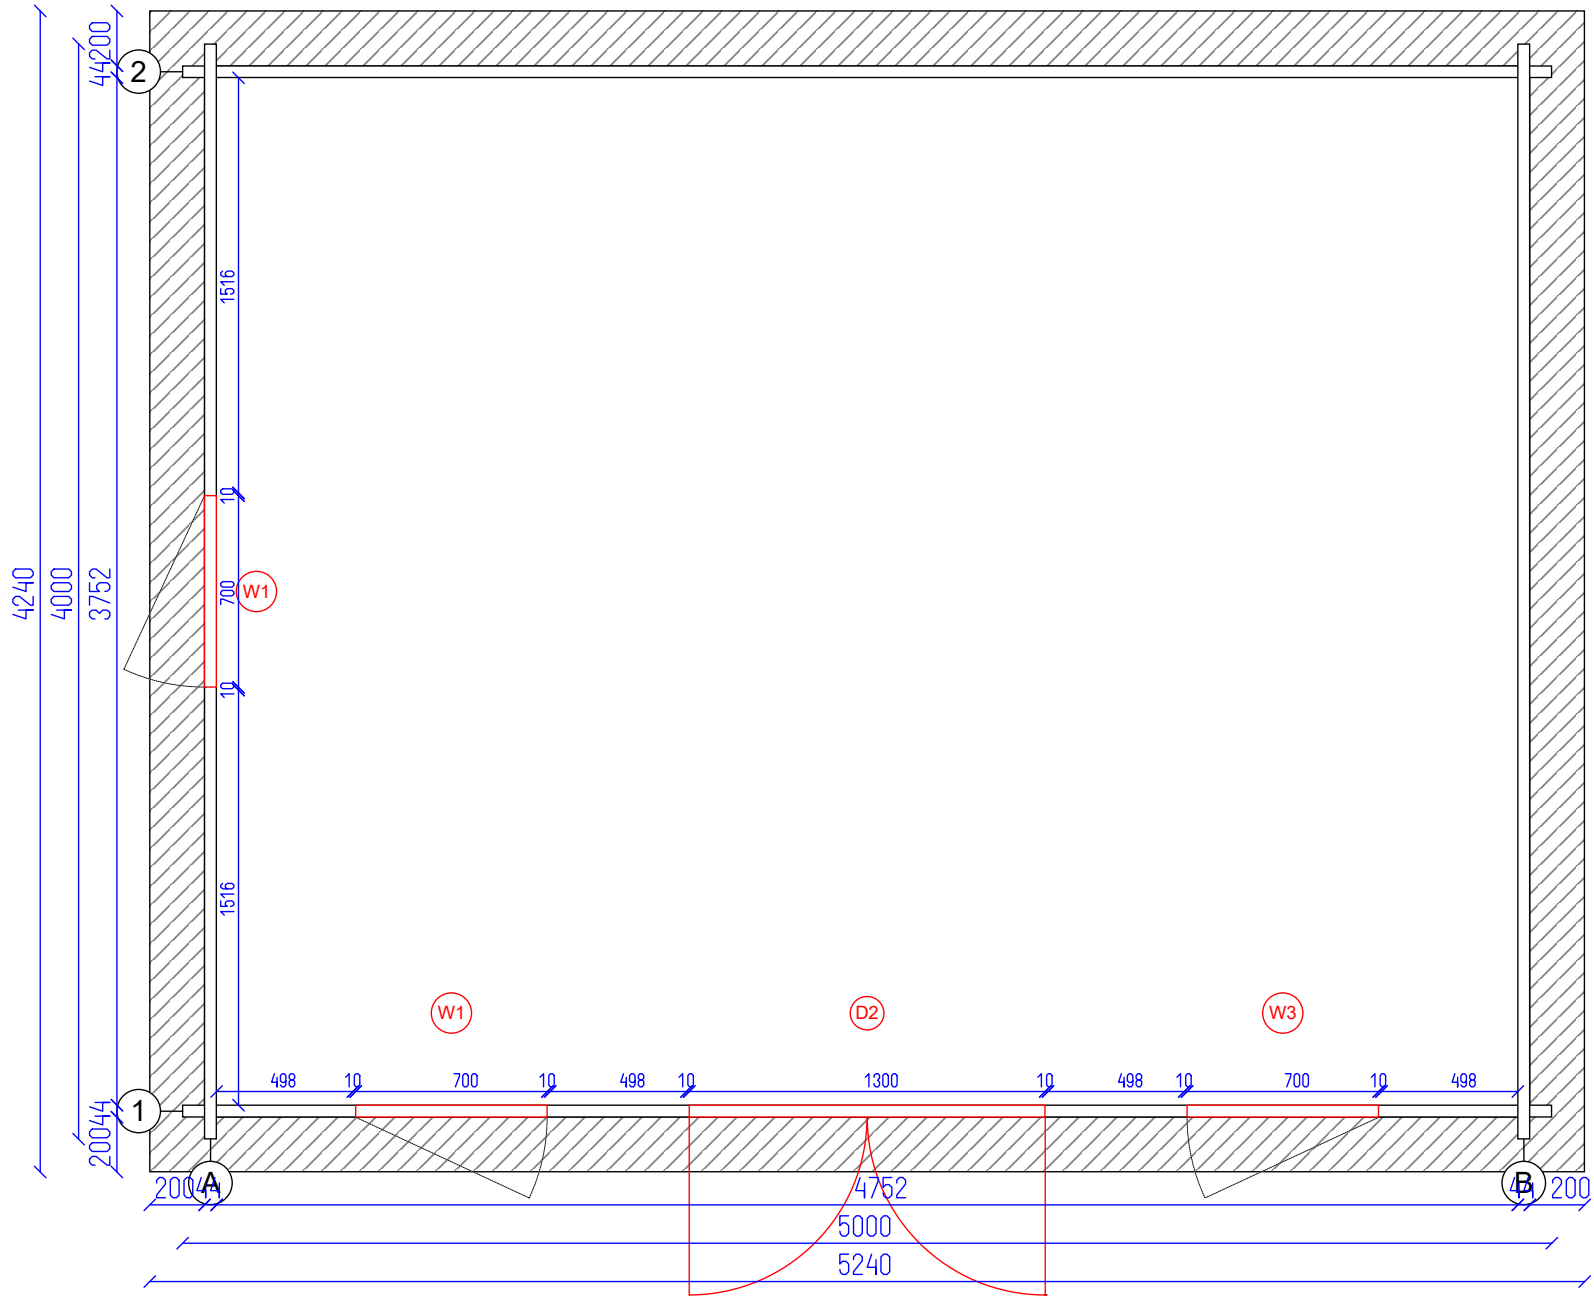

Oxford Plus 5x4 44


Ground plan

Tikr.

Dare
AND

2
SHEET

7
OF

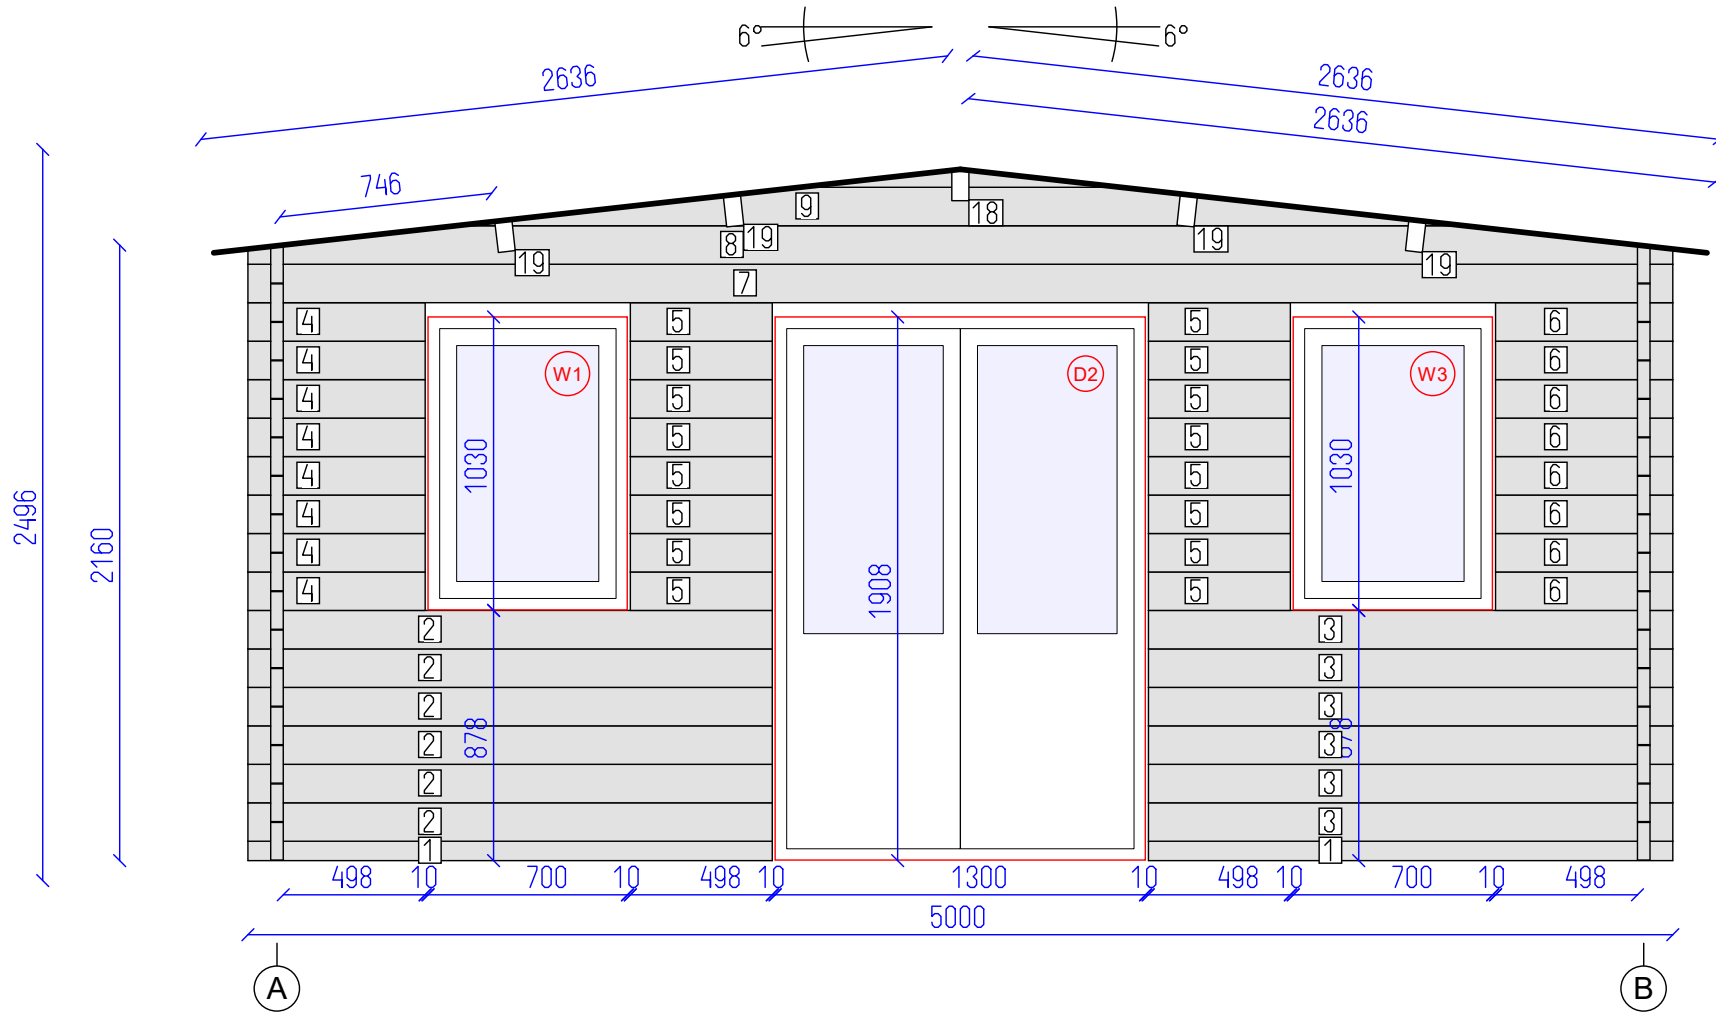

DETAILS

N	QTY
1	2
2	6
3	6
4	8
5	16
6	8
7	1
8	1
9	1
18	1
19	4

LIST OF ELEMENTS

1. Wall 68x44x1840
 2. Wall 135x44x1840
 3. Wall 135x44x1840
 4. Wall 135x44x622
 5. Wall 135x44x498
 6. Wall 135x44x622
 7. Wall 135x44x5000
 8. Wall 135x44x5000
 9. Wall 135x44x3544
 18. Roof beam 140x70x4240
 19. Roof beam 140x70x4240
- Total 10.45 m²



Oxford Plus 5x4 44

Wall 1


Tikr. ---

Dare AND

3

7

SHEET OF

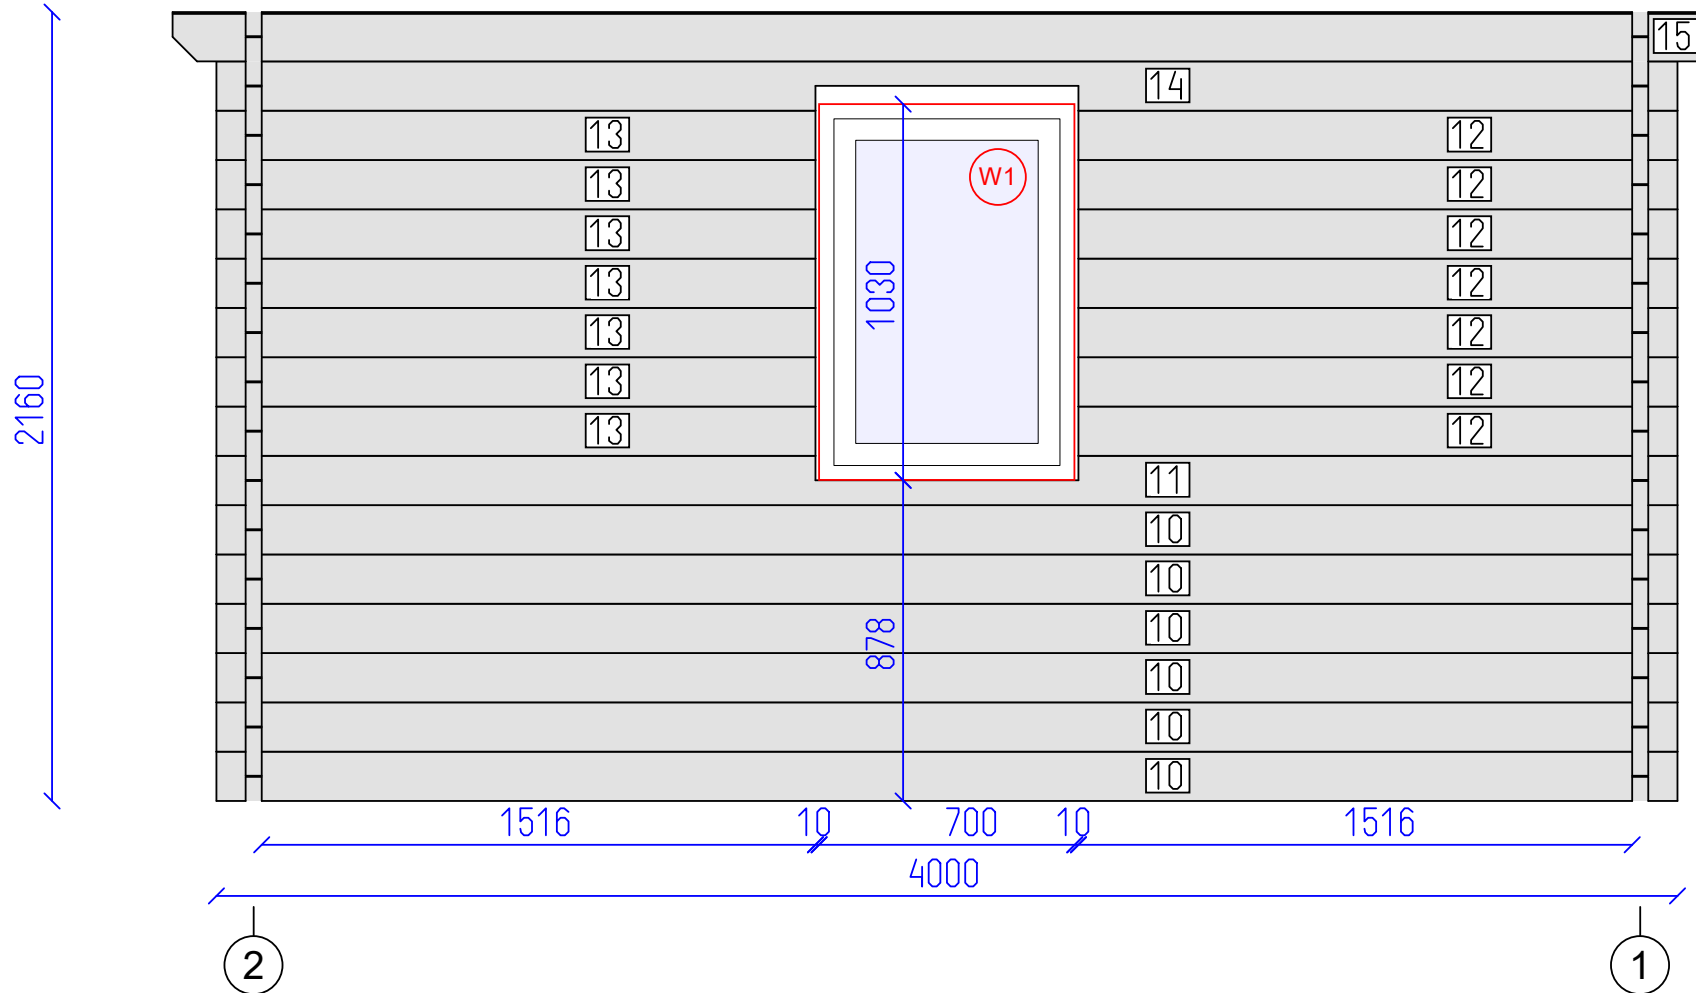


DETAILS

N	QTY
10	6
11	1
12	7
13	7
14	1
15	1

LIST OF ELEMENTS

- 10. Wall 135x44x4000
 - 11. Wall 135x44x4000
 - 12. Wall 135x44x1640
 - 13. Wall 135x44x1640
 - 14. Wall 135x44x4000
 - 15. Wall 135x44x4240
- Total 7.99 m²

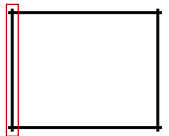

Oxford Plus 5x4 44



Wall A


Tikr. ---

Dare AND

4

7

SHEET OF

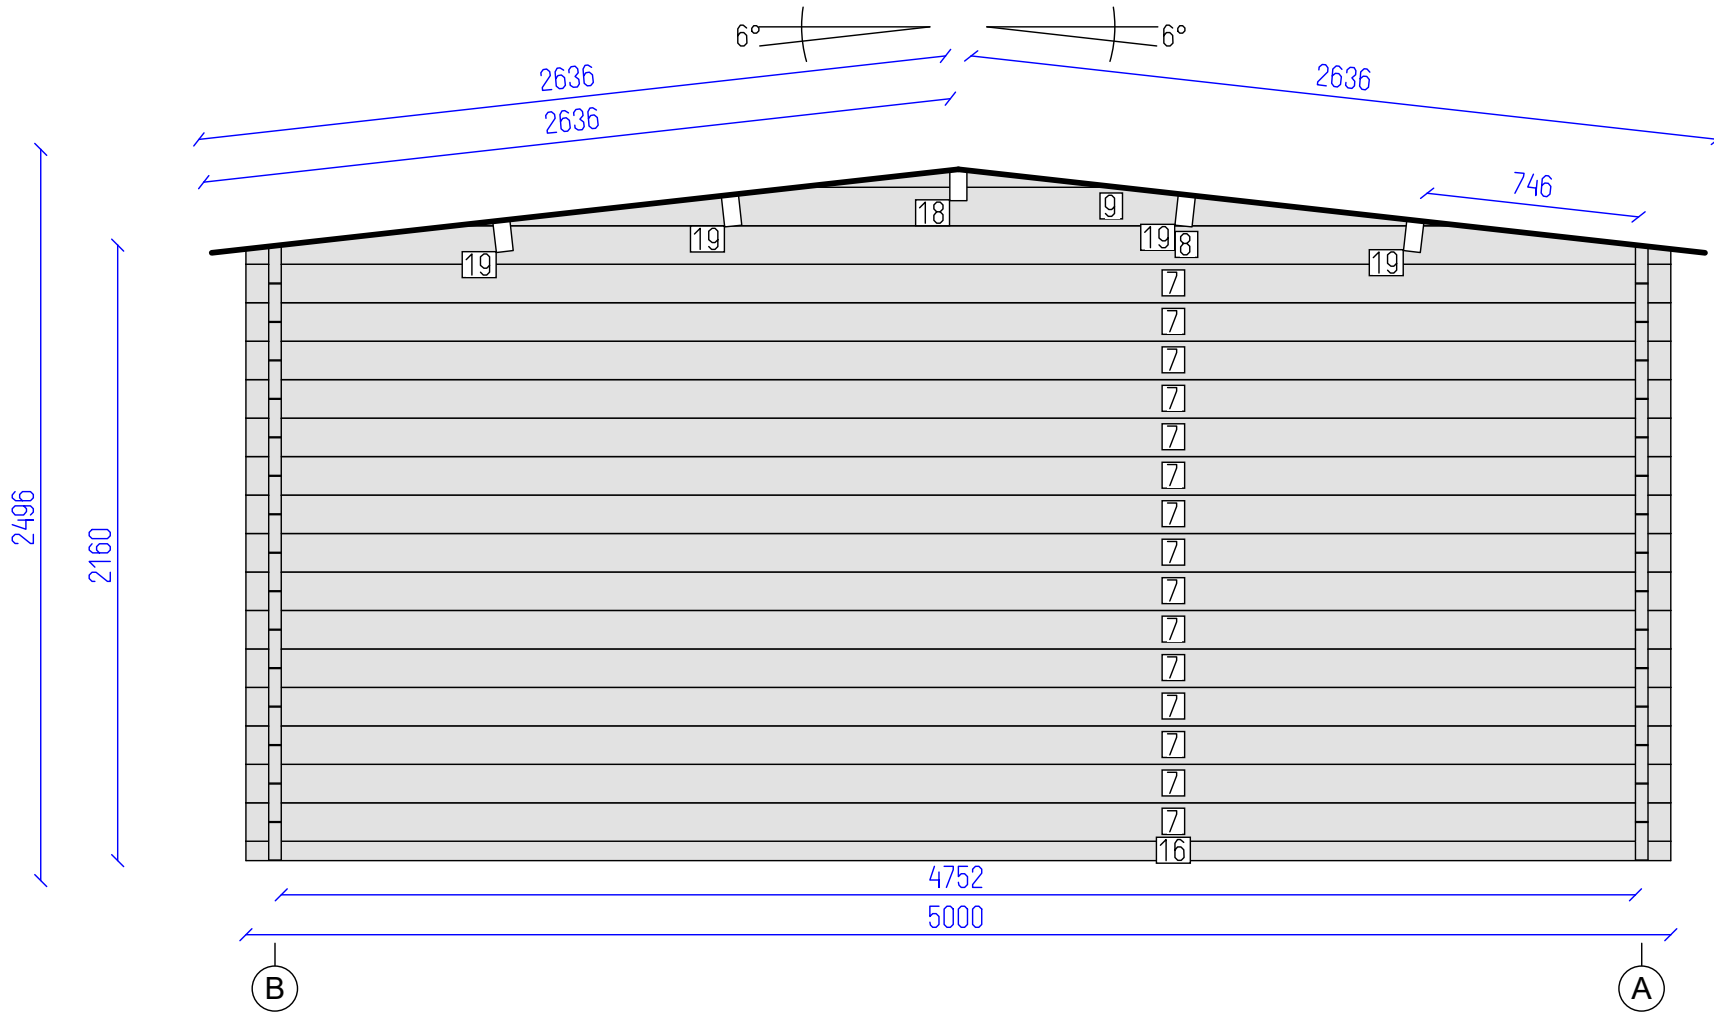

DETAILS

N	QTY
16	1
7	15
8	1
9	1
18	1
19	4

LIST OF ELEMENTS

- 16. Wall 68x44x5000
- 7. Wall 135x44x5000
- 8. Wall 135x44x5000
- 9. Wall 135x44x3544
- 18. Roof beam 140x70x4240
- 19. Roof beam 140x70x4240
- Total 14.59 m²



Oxford Plus 5x4 44



Wall 2

Tikr. ---

Dare AND

5 SHEET



7 OF

DETAILS

N	QTY
10	15
17	1

LIST OF ELEMENTS

10. Wall 135x44x4000
 17. Wall 135x44x4240
 Total 8.67 m²

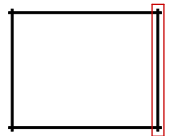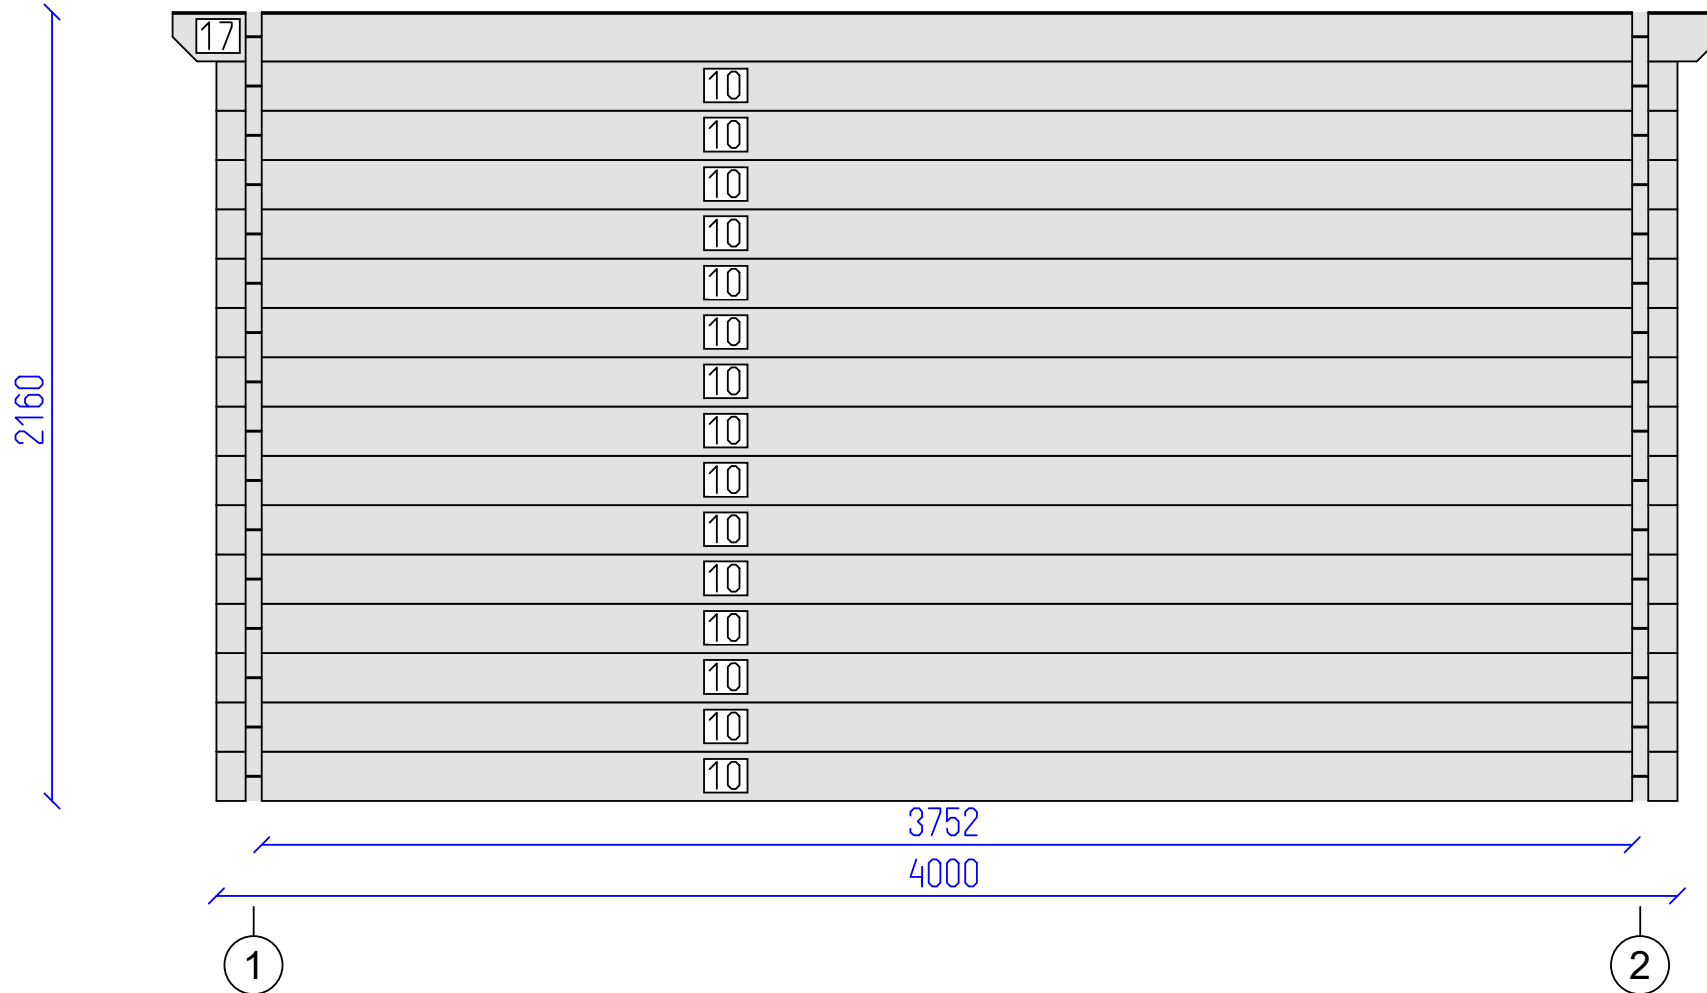

Oxford Plus 5x4 44




Wall B

Tikr.

Dare
AND

6
SHEET

7
OF

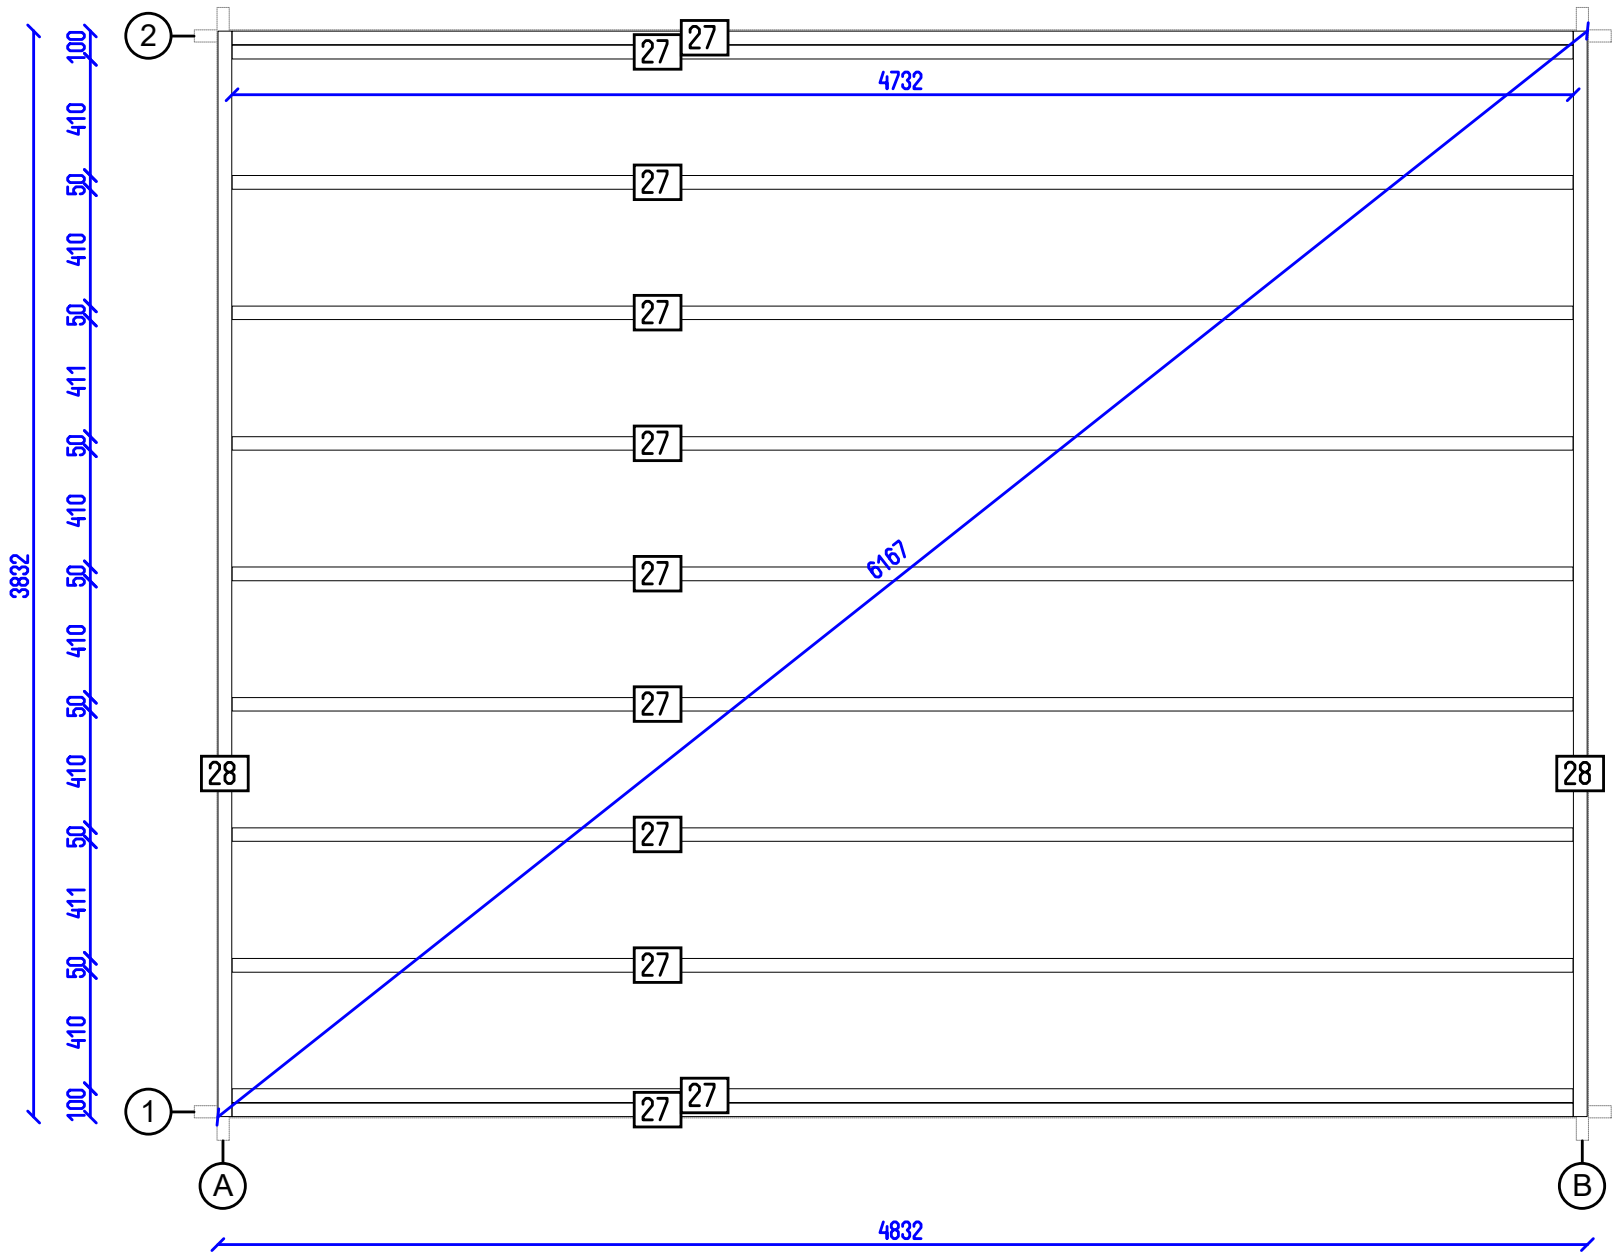

Oxford Plus 5x4 44

Flr. bearers pl. ---

Tikr. ---

Dare AND

7 SHEET

7 OF