




Pila 5x4 44

Tikr.

Dare
AND

1
SHEET

7
OF

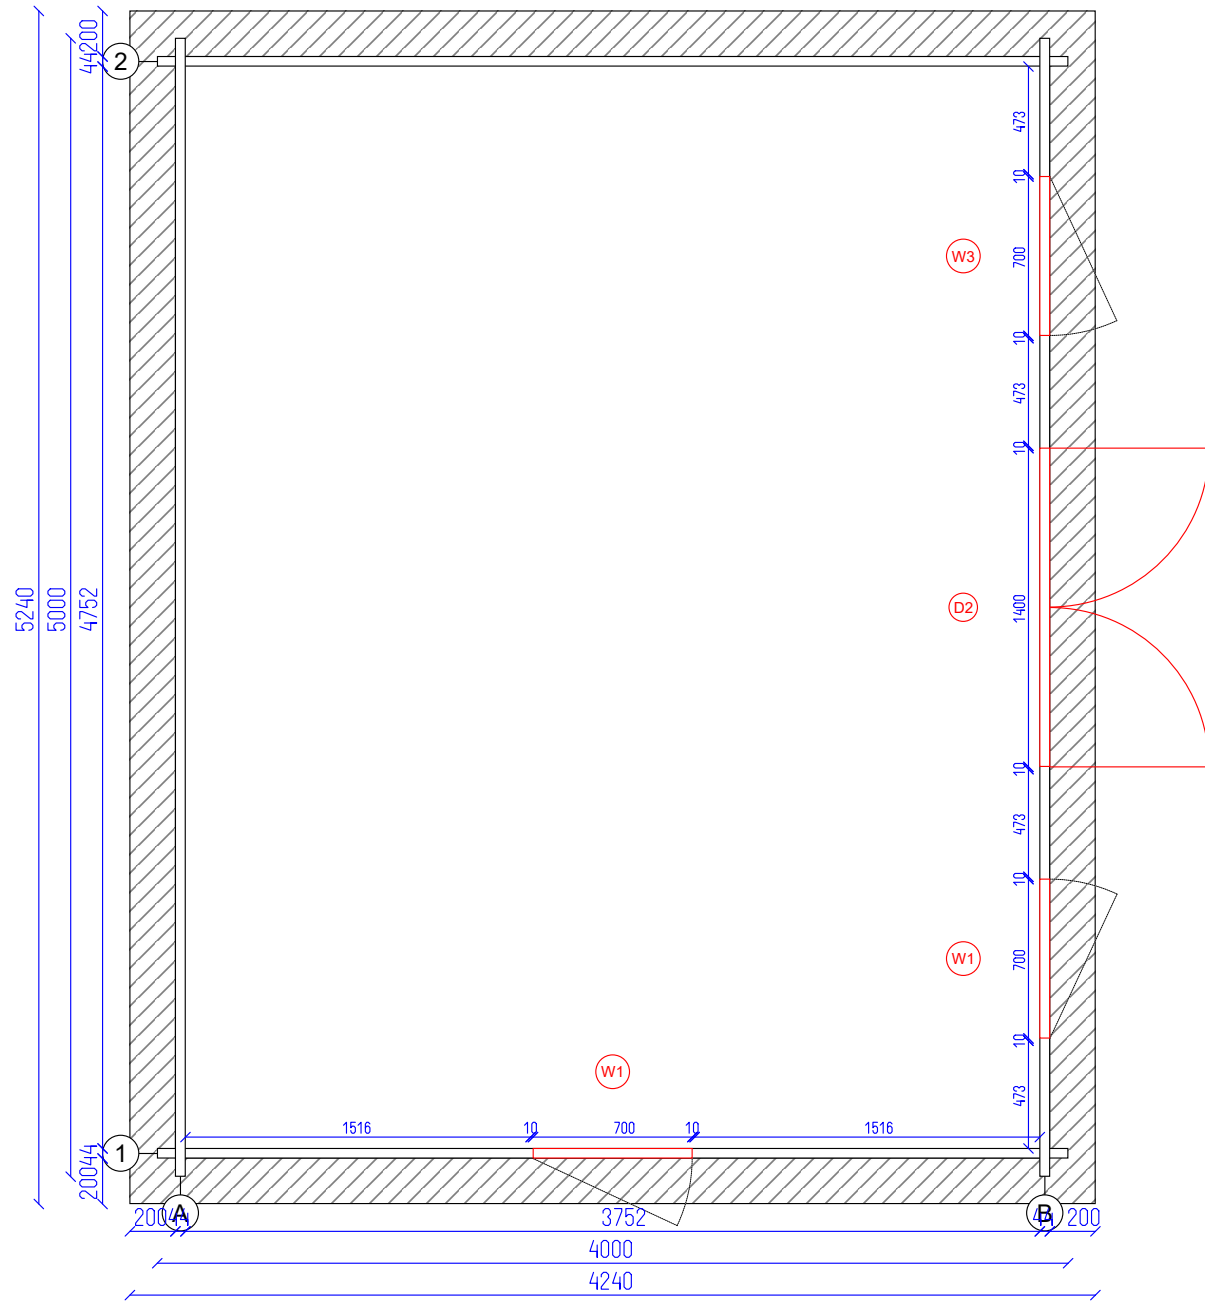

Pila 5x4 44


Ground plan

Tikr.

Dare
AND

2
SHEET

7
OF

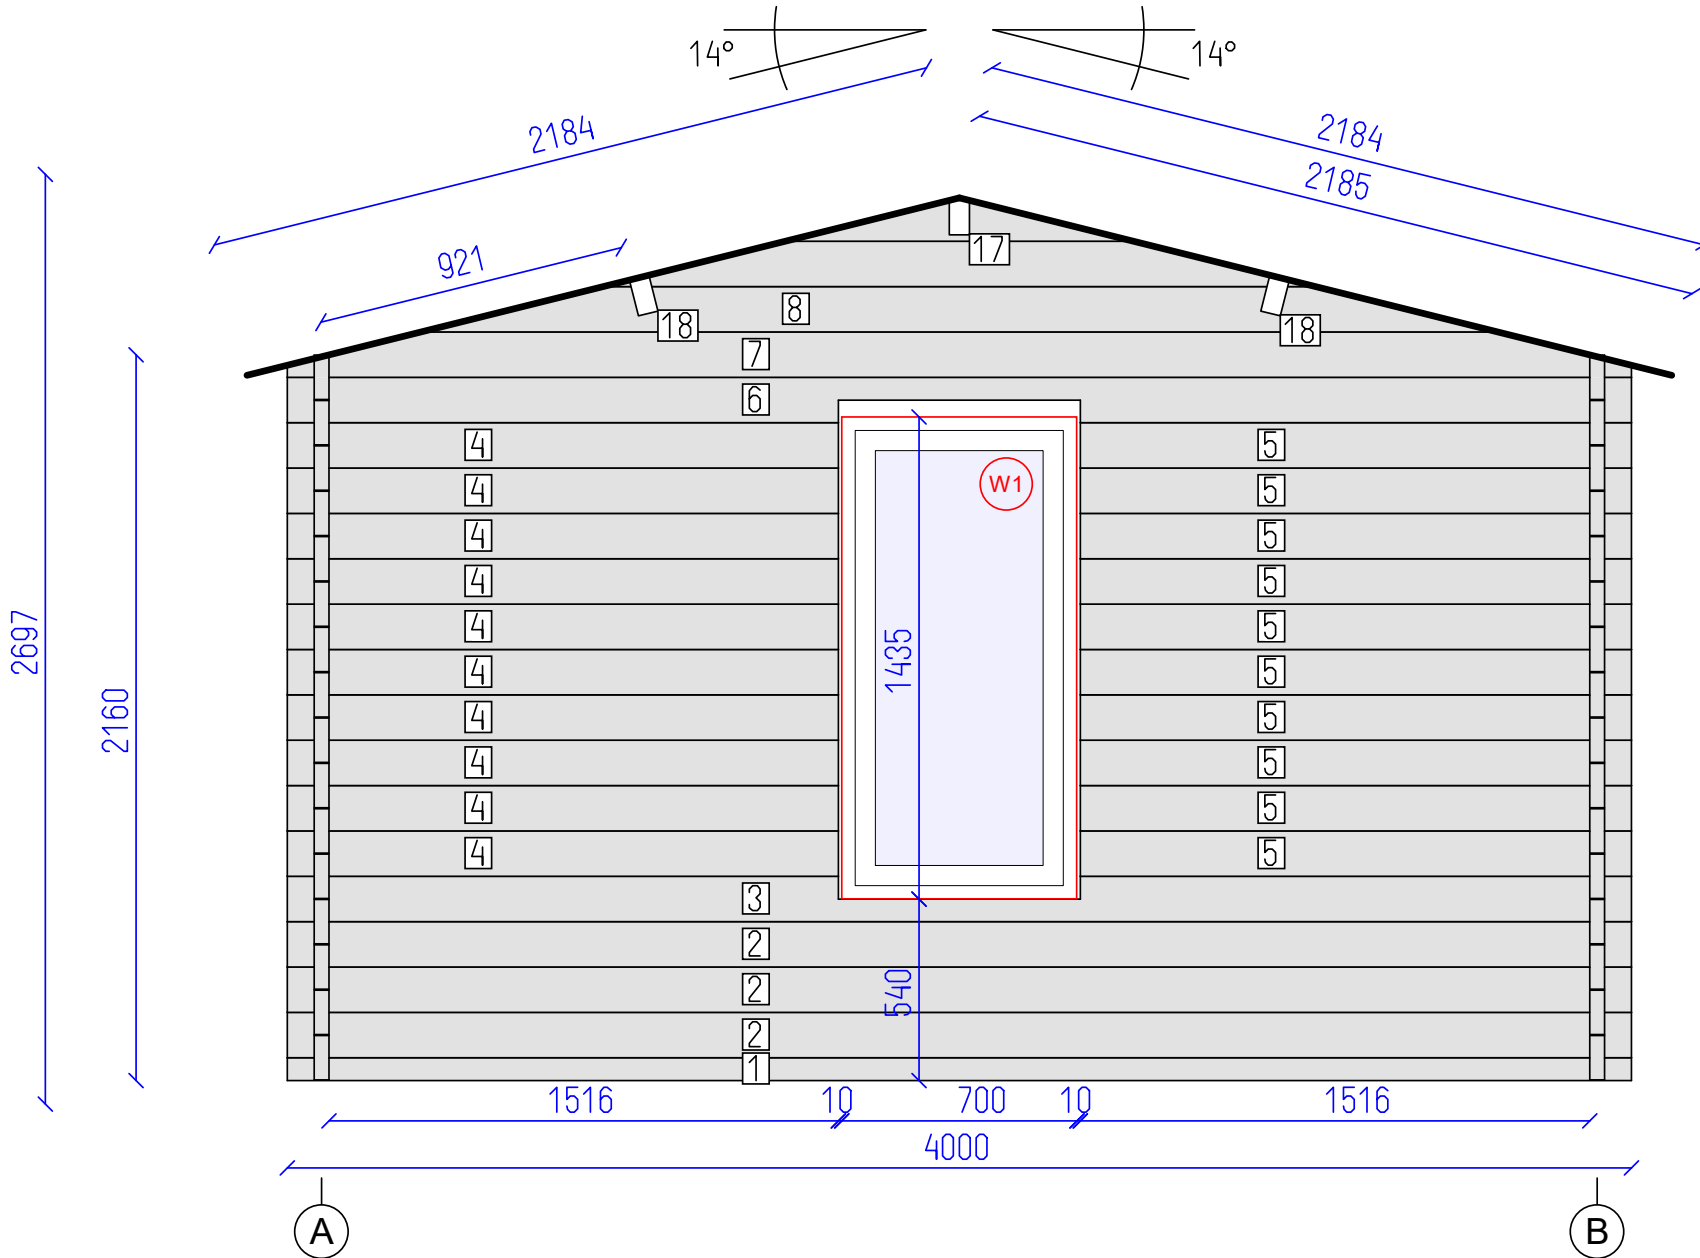


DETAILS

N	QTY
1	1
2	3
3	1
4	10
5	10
6	1
7	1
8	1
17	1
18	2

LIST OF ELEMENTS

- 1. Wall 68x44x4000
 - 2. Wall 135x44x4000
 - 3. Wall 135x44x4000
 - 4. Wall 135x44x1640
 - 5. Wall 135x44x1640
 - 6. Wall 135x44x4000
 - 7. Wall 135x44x4000
 - 8. Wall 135x44x3204
 - 17. Roof beam 140x70x5240
 - 18. Roof beam 140x70x5240
- Total 10.57 m²

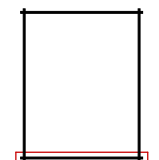

Pila 5x4 44

Wall 1	Tikr. ---	Dare AND	3 SHEET	7 OF
--------	-----------	----------	---------	------





DETAILS

N	QTY
9	15
10	1

LIST OF ELEMENTS

9. Wall 135x44x5000
 10. Wall 135x44x5240
 Total 10.83 m²

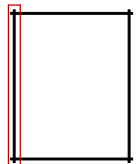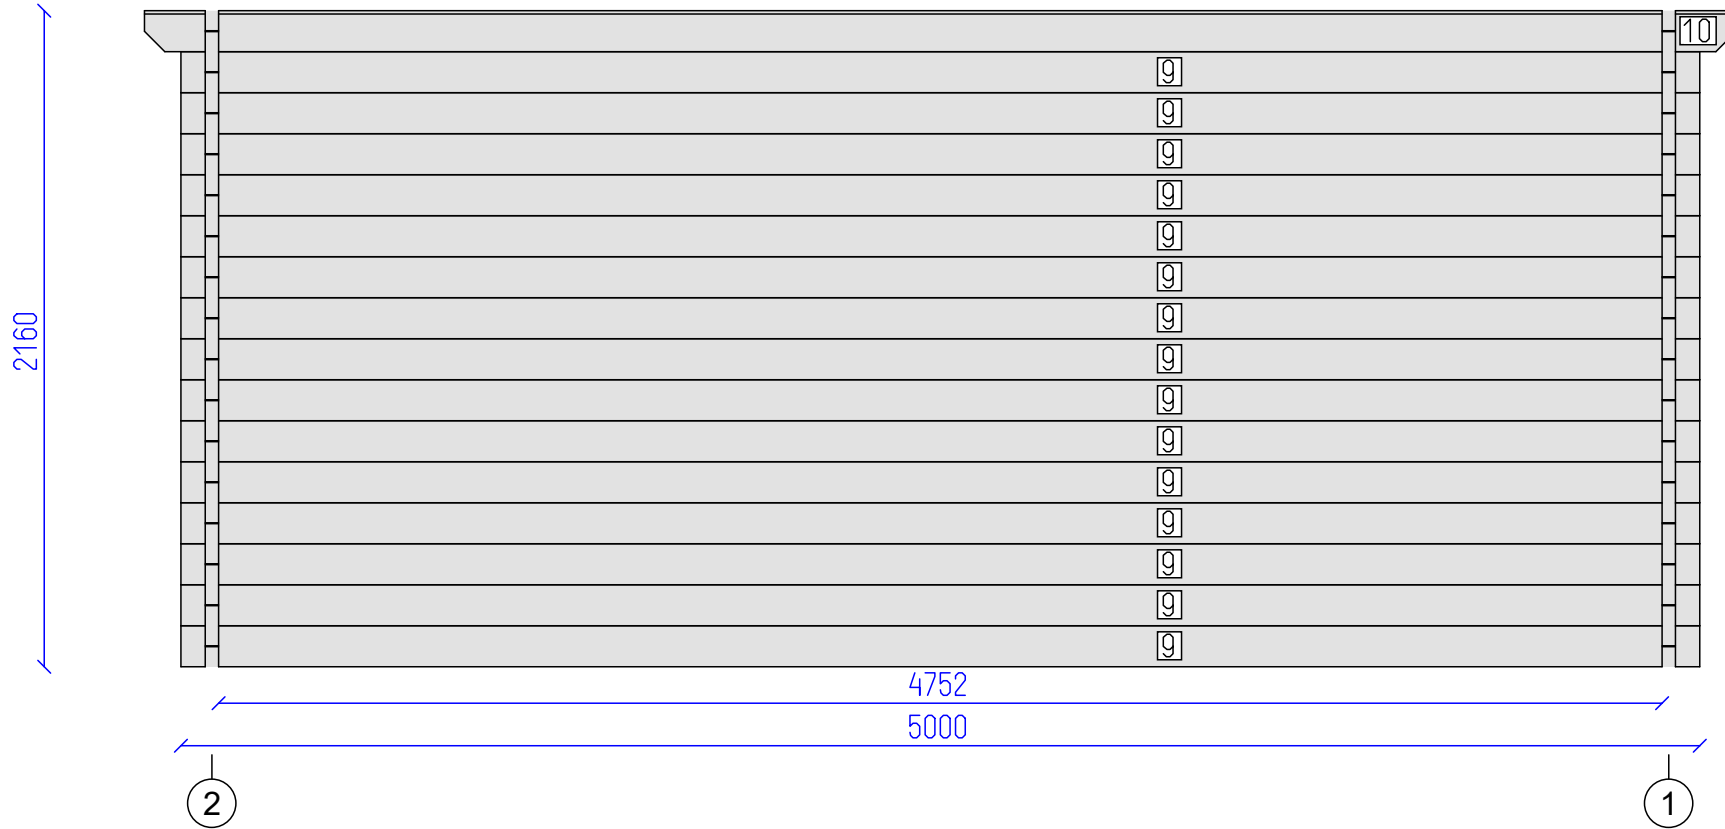

Pila 5x4 44




Wall A

Tikr.

Dare
AND

4
SHEET

7
OF

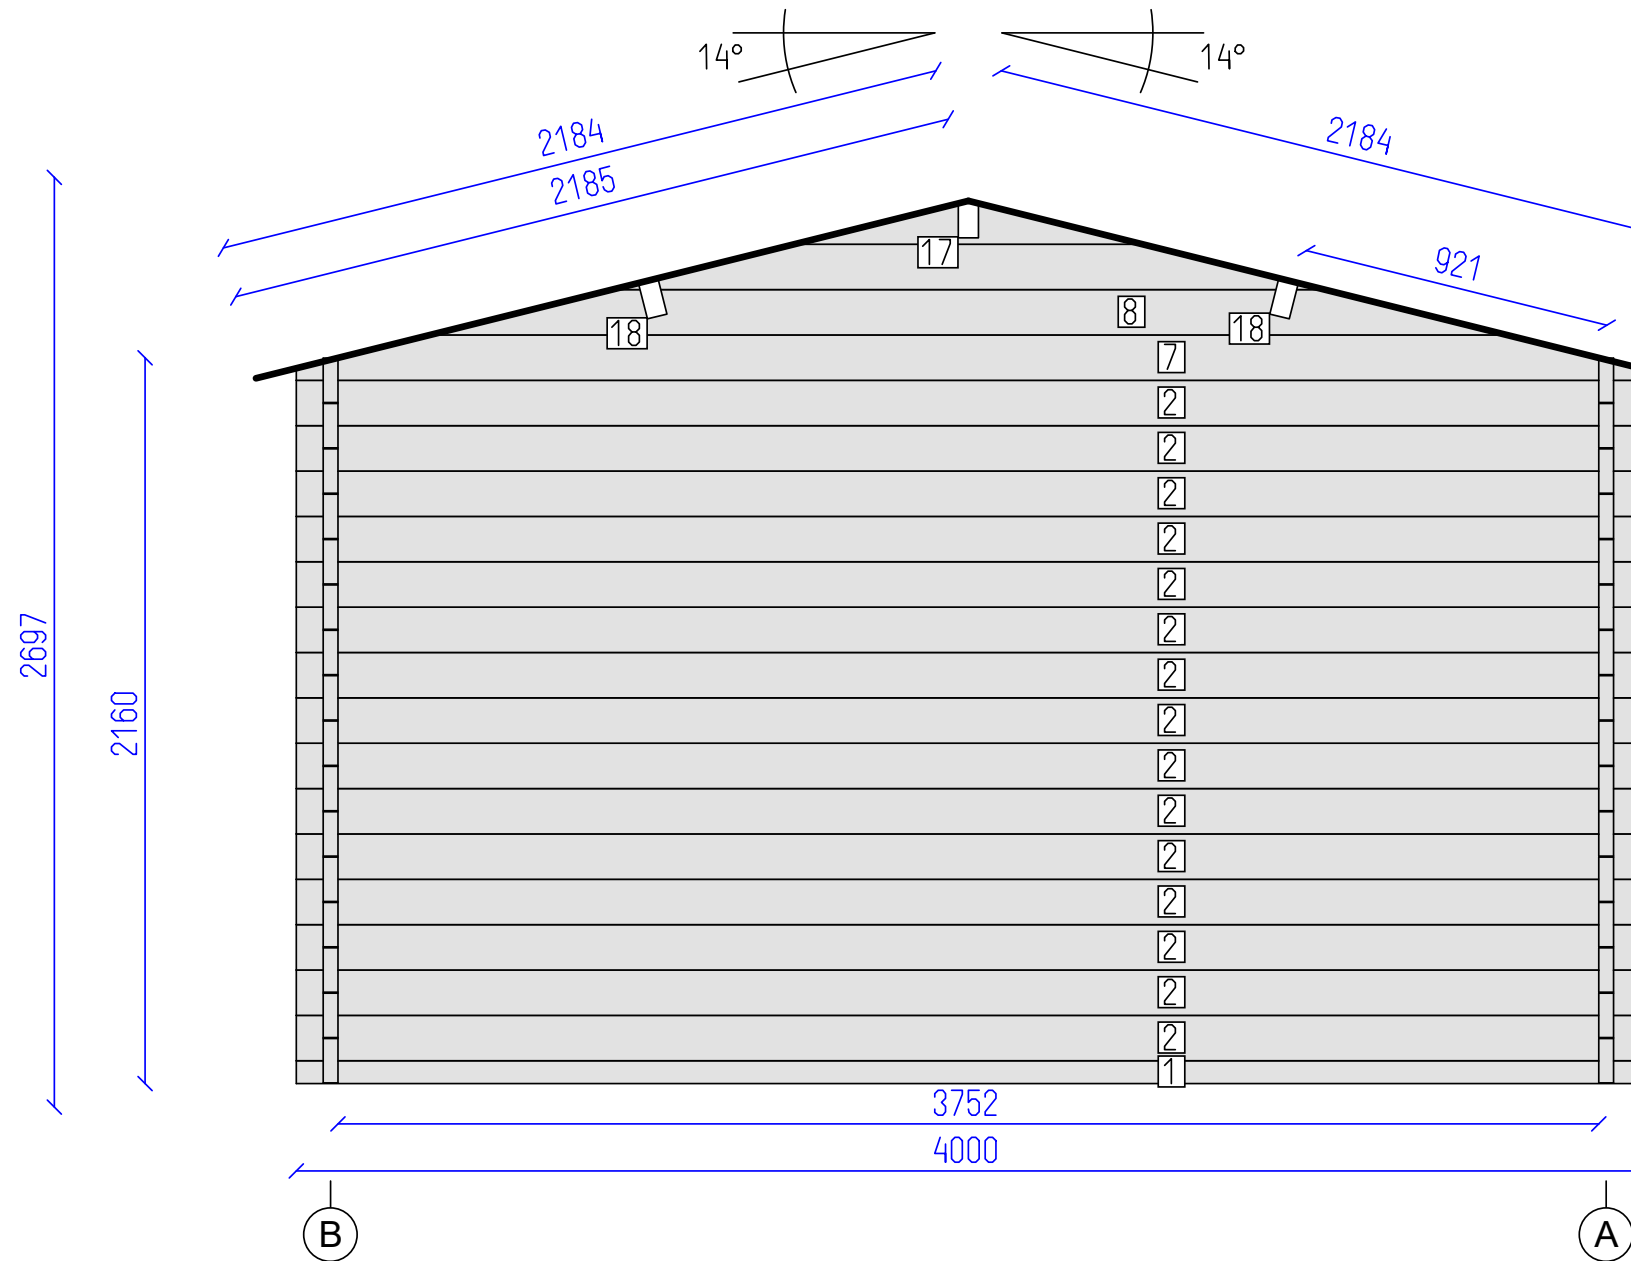


DETAILS

N	QTY
1	1
2	15
7	1
8	1
17	1
18	2

LIST OF ELEMENTS

1. Wall 68x44x4000
 2. Wall 135x44x4000
 7. Wall 135x44x4000
 8. Wall 135x44x3204
 17. Roof beam 140x70x5240
 18. Roof beam 140x70x5240
- Total 11.55 m²

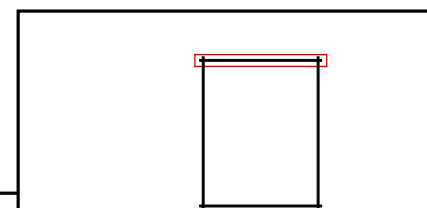

Pila 5x4 44

Wall 2




Tikr.

Dare
AND

5
SHEET

7
OF

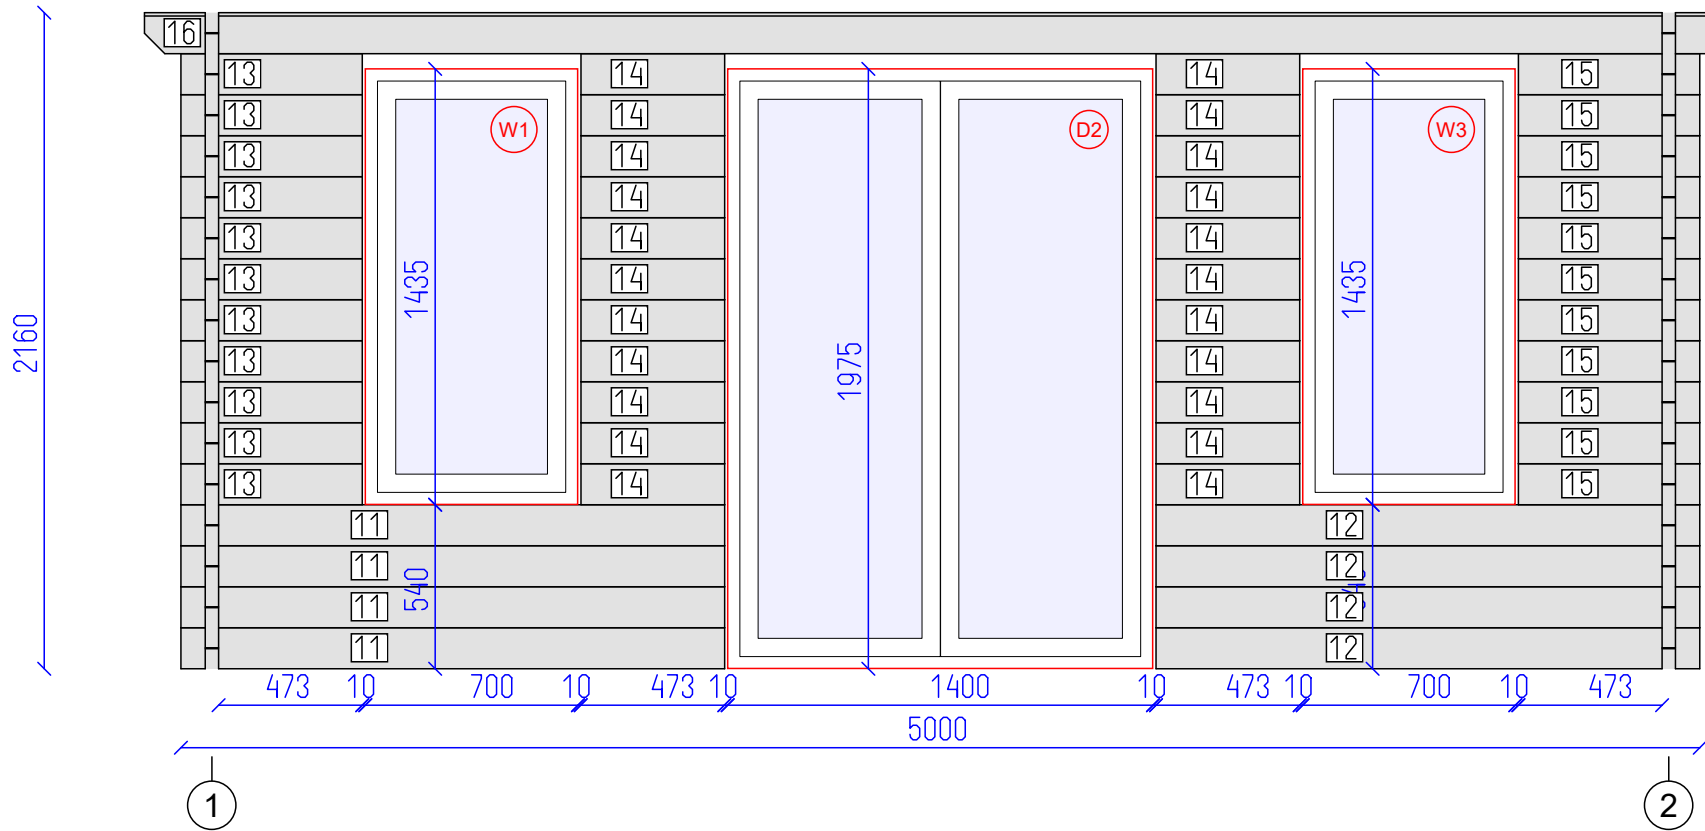

DETAILS

N	QTY
11	4
12	4
13	11
14	22
15	11
16	1

LIST OF ELEMENTS

- 11. Wall 135x44x1790
 - 12. Wall 135x44x1790
 - 13. Wall 135x44x597
 - 14. Wall 135x44x473
 - 15. Wall 135x44x597
 - 16. Wall 135x44x5240
- Total 5.82 m²



Pila 5x4 44


Wall B

Tikr.

Dare
AND

6
SHEET

7
OF

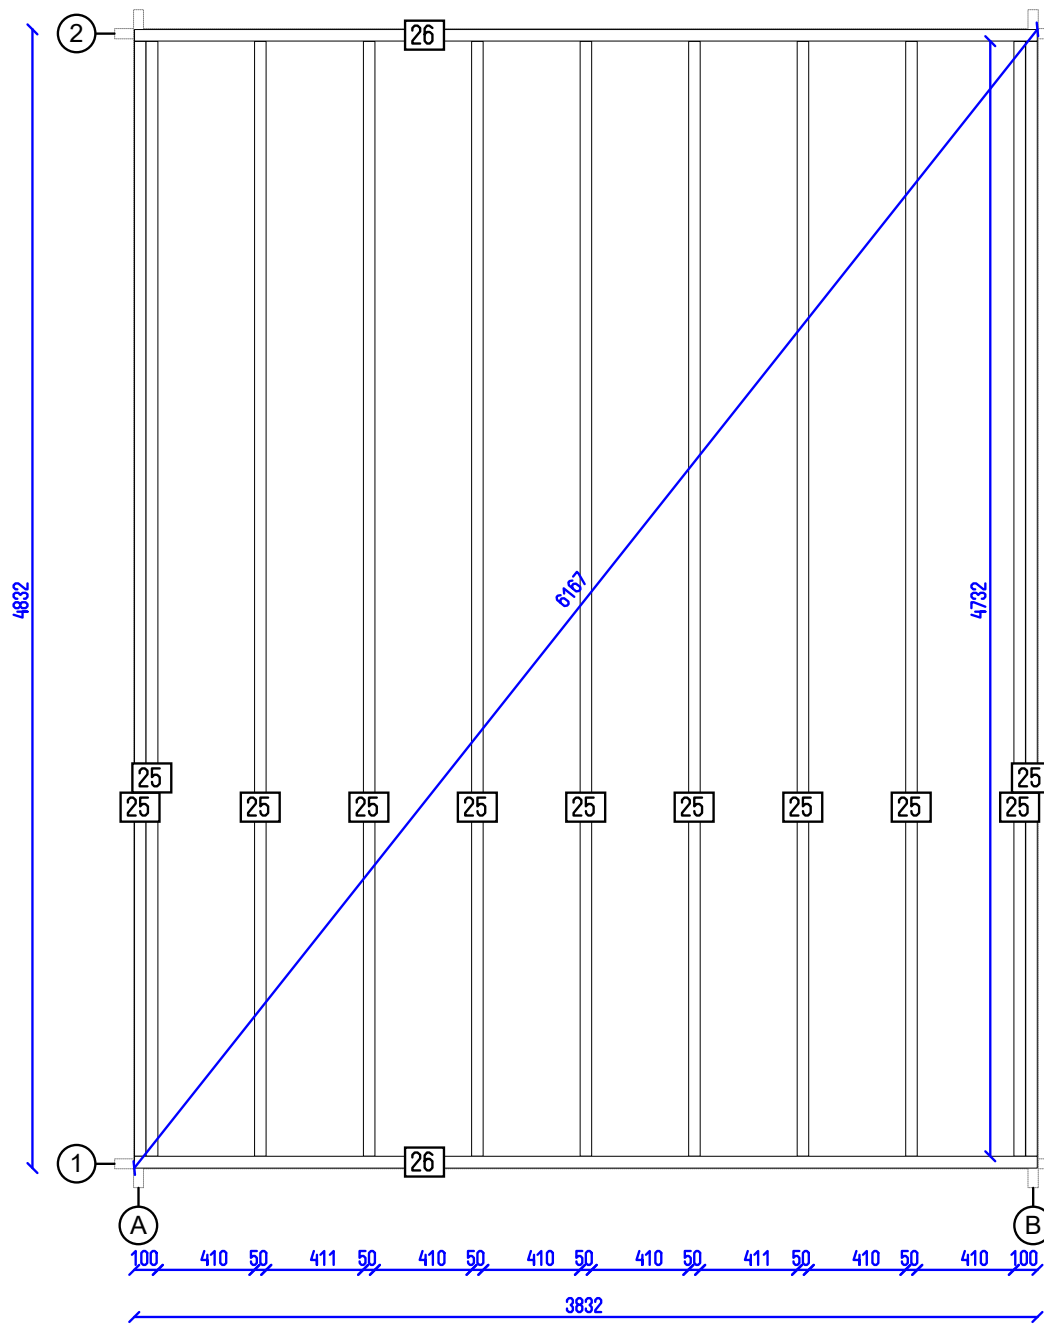

Pila 5x4 44

Flr. bearers pl.

Tikr. ---

Dare AND

7 SHEET

7 OF