




Workshop 44

Tikr.

Dare
AND

1
SHEET

9
OF

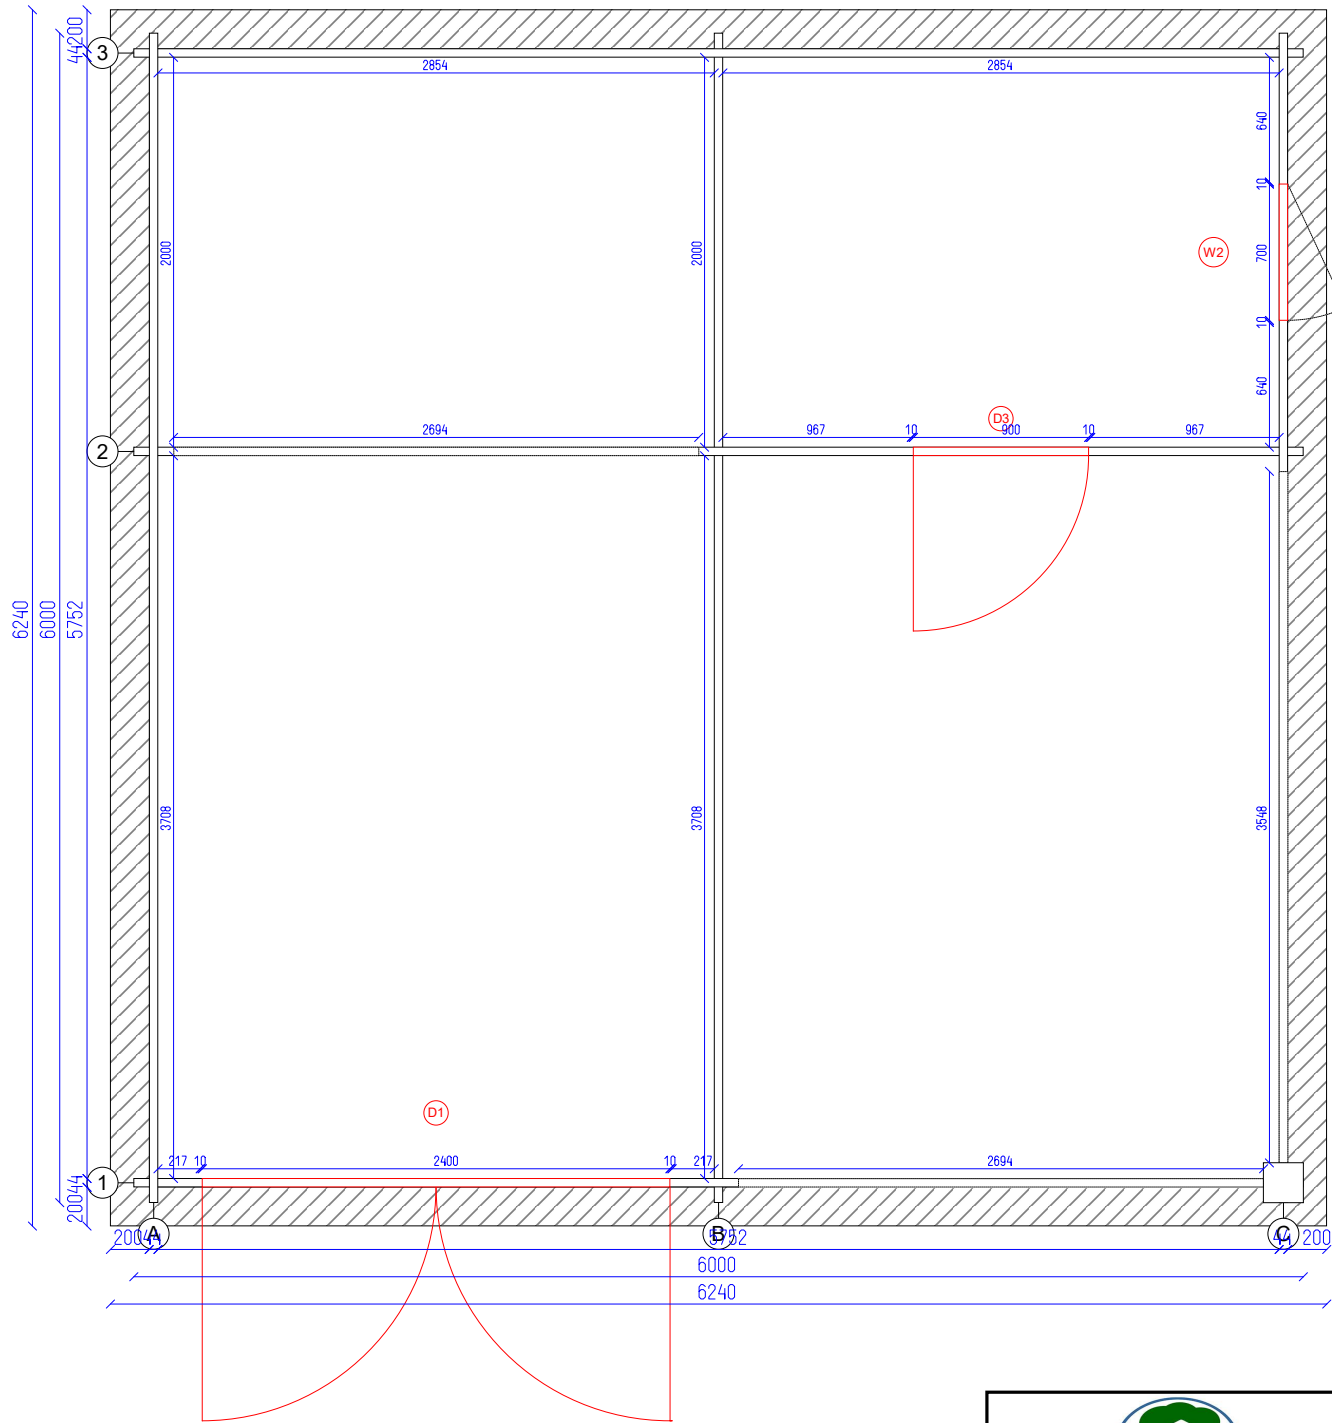

Workshop 44


Ground plan

Tikr.

Dare
AND

2
SHEET

9
OF

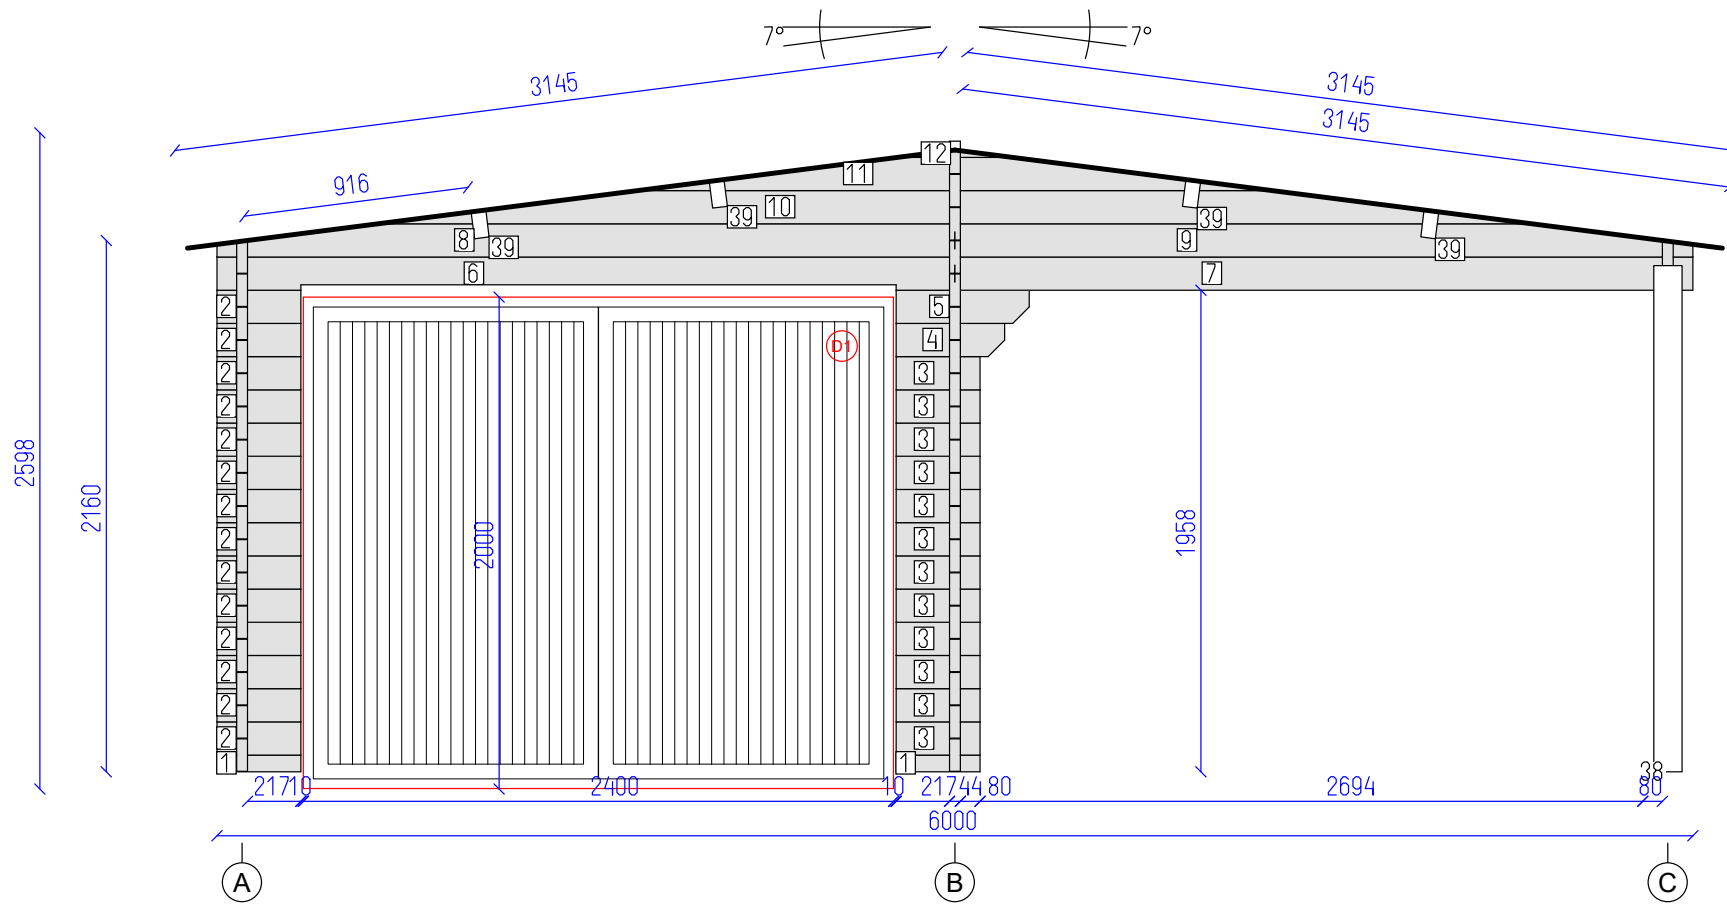


DETAILS

N	QTY
1	2
2	14
3	12
4	1
5	1
6	1
7	1
8	1
9	1
10	1
11	1
12	1
38	1
39	4

LIST OF ELEMENTS

1. Wall 68x44x341
 2. Wall 135x44x341
 3. Wall 135x44x341
 4. Wall 135x44x441
 5. Wall 135x44x541
 6. Wall 135x44x3000
 7. Wall 135x44x3000
 8. Wall 135x44x3000
 9. Wall 135x44x3000
 10. Wall 135x44x4694
 11. Wall 135x44x2584
 12. Wall 30x44x474
 38. Post 115x115x2058
 39. Roof beam 140x70x4252
- Total 6.61 m²

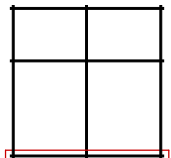

Workshop 44



Wall 1

Tikr.

Dare
AND

3
SHEET



9
OF

DETAILS

N	QTY
13	15
14	15
15	1
16	1

LIST OF ELEMENTS

- 13. Wall 135x44x3854
- 14. Wall 135x44x2146
- 15. Wall 135x44x3974
- 16. Wall 135x44x2266
- Total 12.99 m²

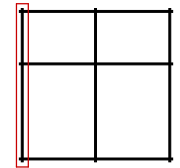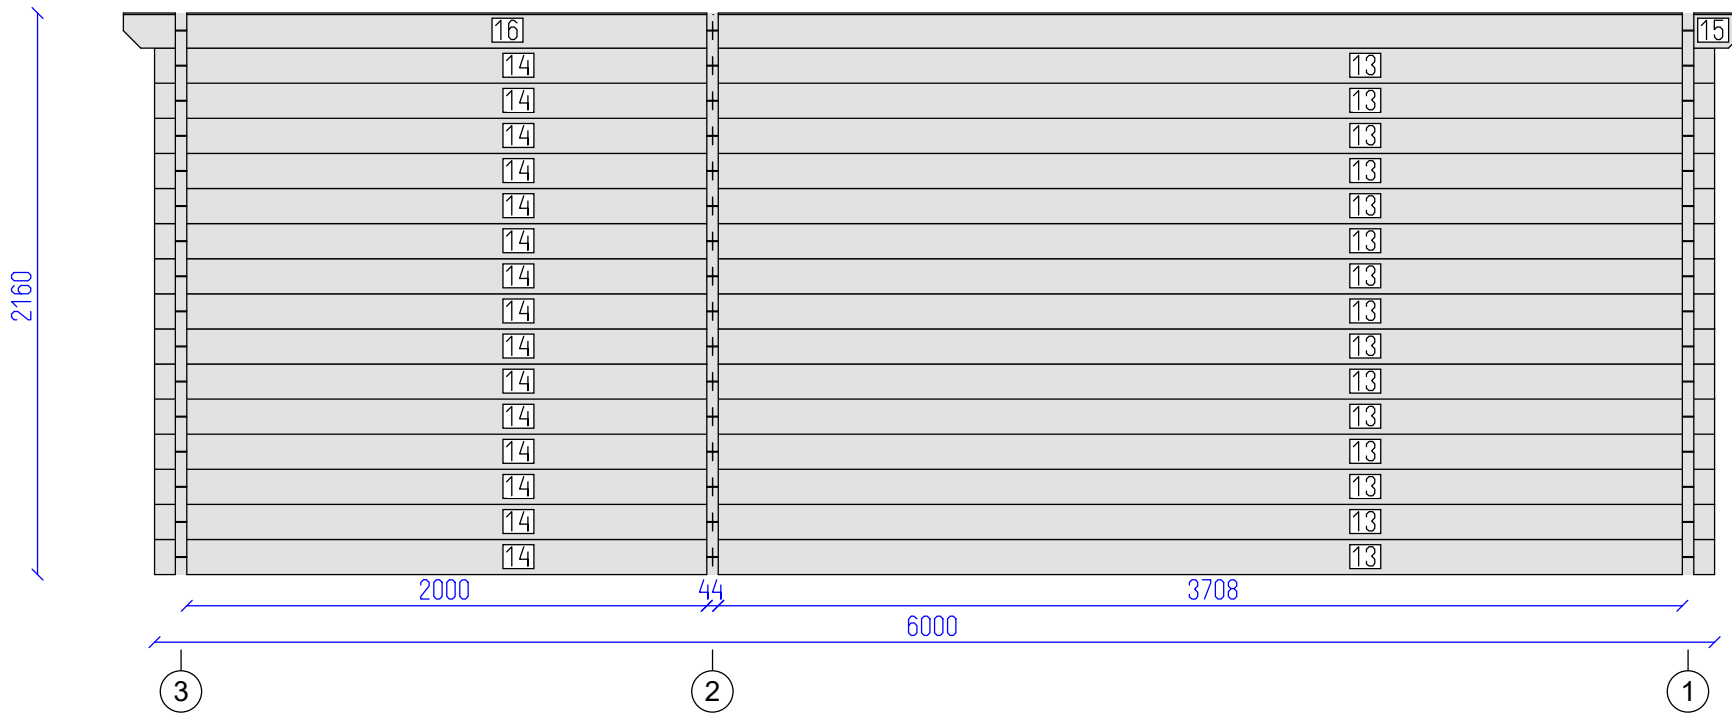

Workshop 44

Wall A


Tikr.

Dare
AND

4
SHEET

9
OF

2598
2160

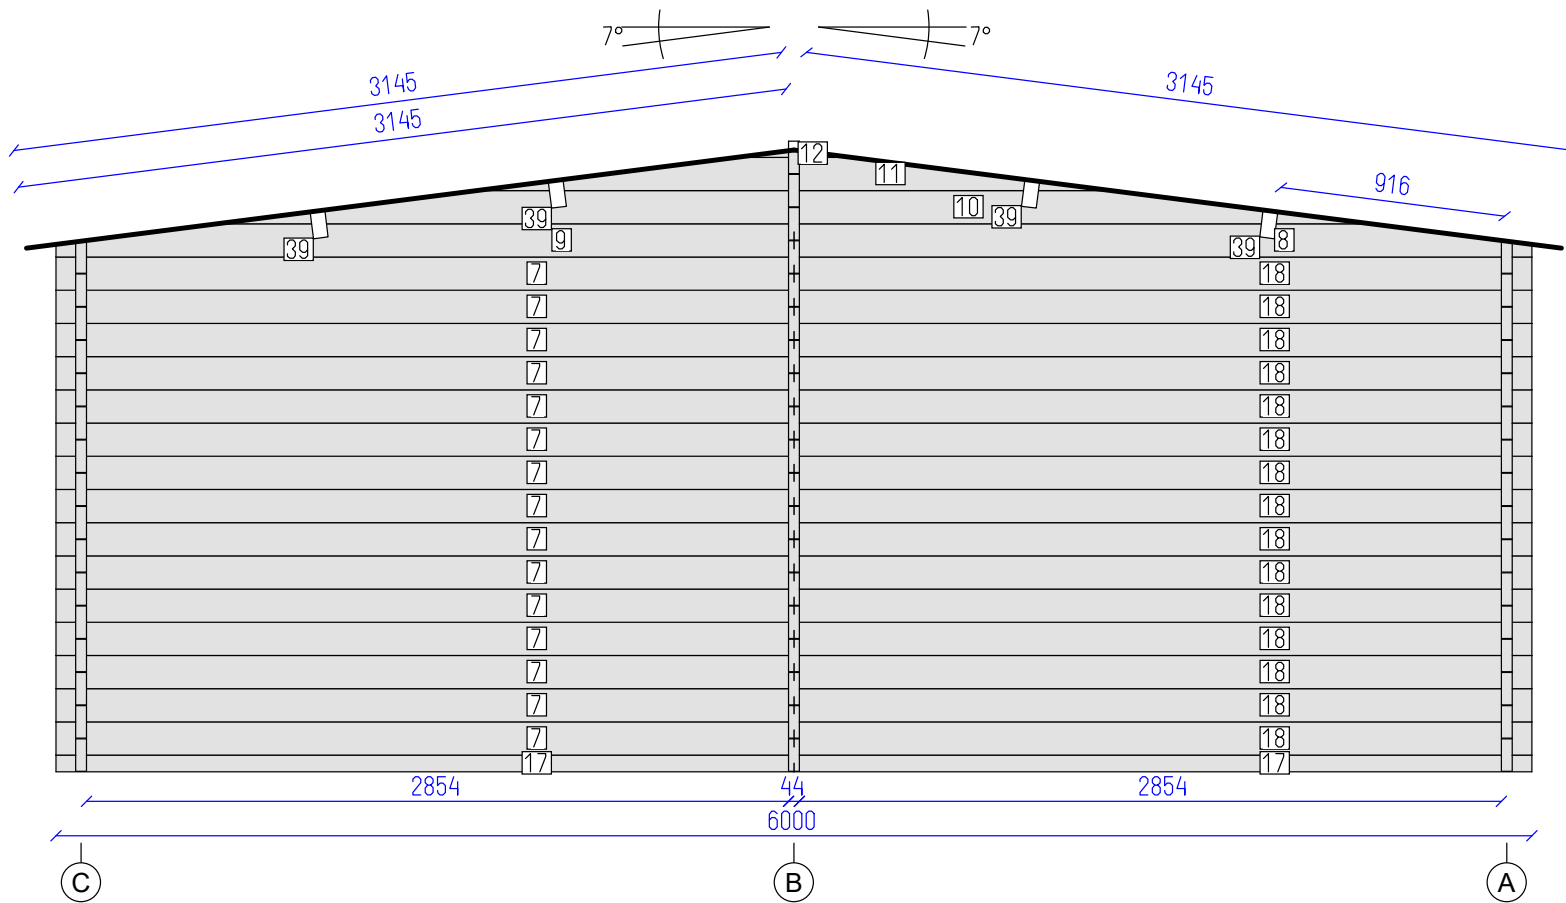


DETAILS

N	QTY
17	2
18	15
7	15
8	1
9	1
10	1
11	1
12	1
39	4

LIST OF ELEMENTS

- 17. Wall 68x44x3000
 - 18. Wall 135x44x3000
 - 7. Wall 135x44x3000
 - 8. Wall 135x44x3000
 - 9. Wall 135x44x3000
 - 10. Wall 135x44x4694
 - 11. Wall 135x44x2584
 - 12. Wall 30x44x474
 - 39. Roof beam 140x70x4252
- Total 16.75 m²

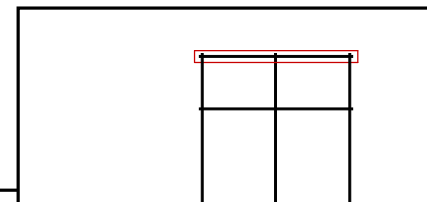

Workshop 44


Wall 3

Tikr.

Dare
AND

5
SHEET

9
OF

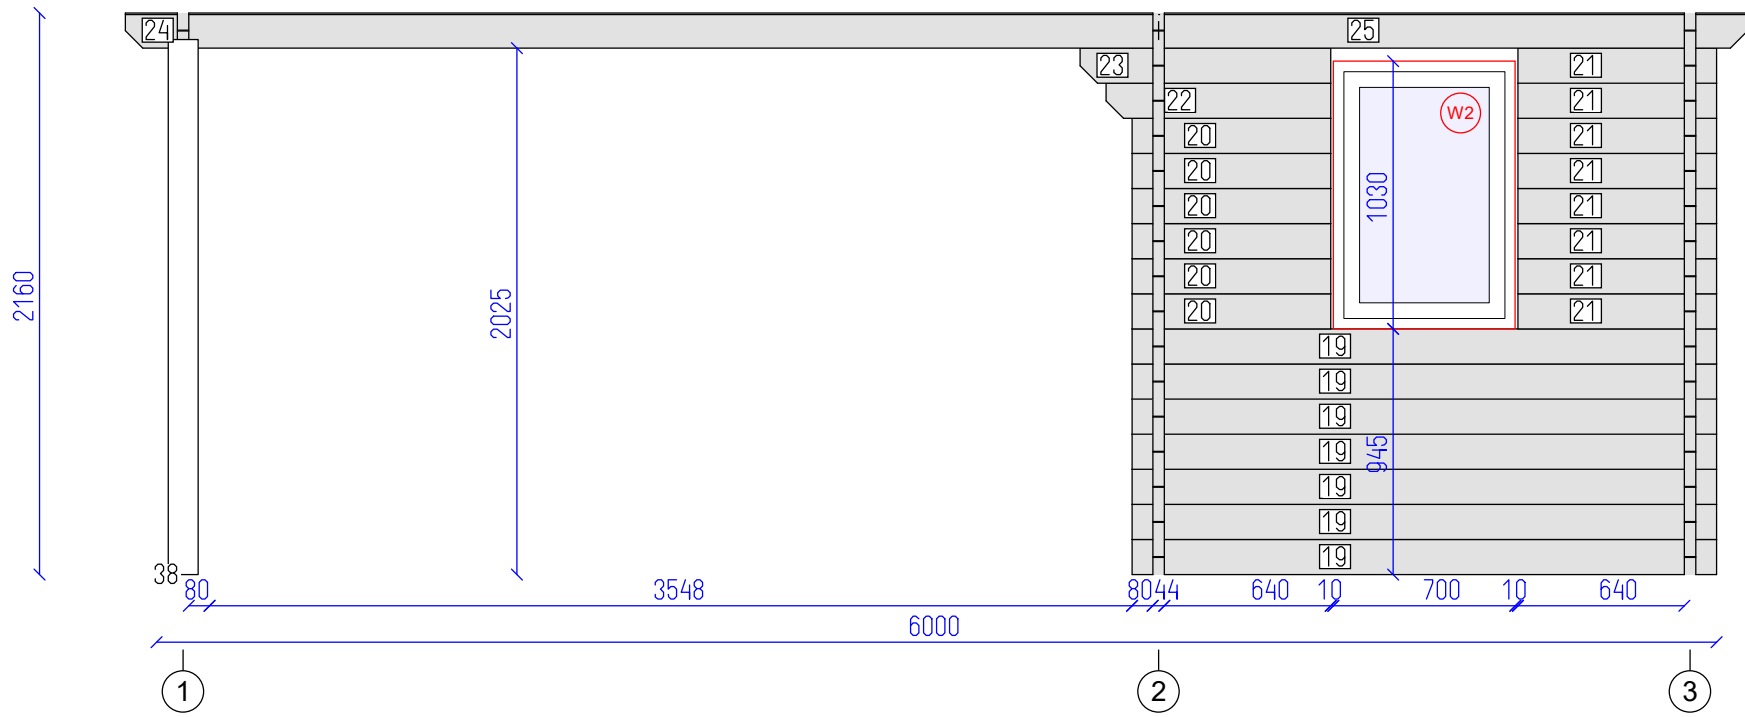


DETAILS

N	QTY
19	7
20	6
21	8
22	1
23	1
24	1
25	1
38	1

LIST OF ELEMENTS

- 19. Wall 135x44x2248
- 20. Wall 135x44x764
- 21. Wall 135x44x764
- 22. Wall 135x44x864
- 23. Wall 135x44x964
- 24. Wall 135x44x3974
- 25. Wall 135x44x2266
- 38. Post 115x115x2058

Total 4.89 m²

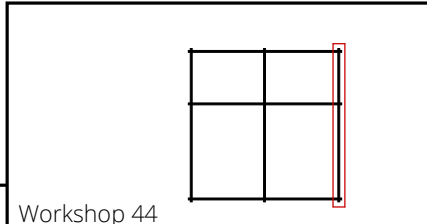

Workshop 44

Wall C



Tikr.	Dare	6	9
---	AND	SHEET	OF

DETAILS

N	QTY
26	1
27	2
28	12
29	12
30	14
31	1
32	1
33	1
34	1
18	1
35	1
8	1
9	1
10	1
11	1
12	1
39	4

LIST OF ELEMENTS

- 26. Wall 68x44x204
 - 27. Wall 68x44x1091
 - 28. Wall 135x44x204
 - 29. Wall 135x44x1091
 - 30. Wall 135x44x1091
 - 31. Wall 135x44x304
 - 32. Wall 135x44x1191
 - 33. Wall 135x44x404
 - 34. Wall 135x44x1291
 - 18. Wall 135x44x3000
 - 35. Wall 135x44x3000
 - 8. Wall 135x44x3000
 - 9. Wall 135x44x3000
 - 10. Wall 135x44x4694
 - 11. Wall 135x44x2584
 - 12. Wall 30x44x474
 - 39. Roof beam 140x70x4252
- Total 9.75 m²

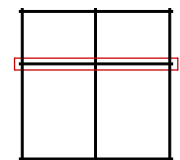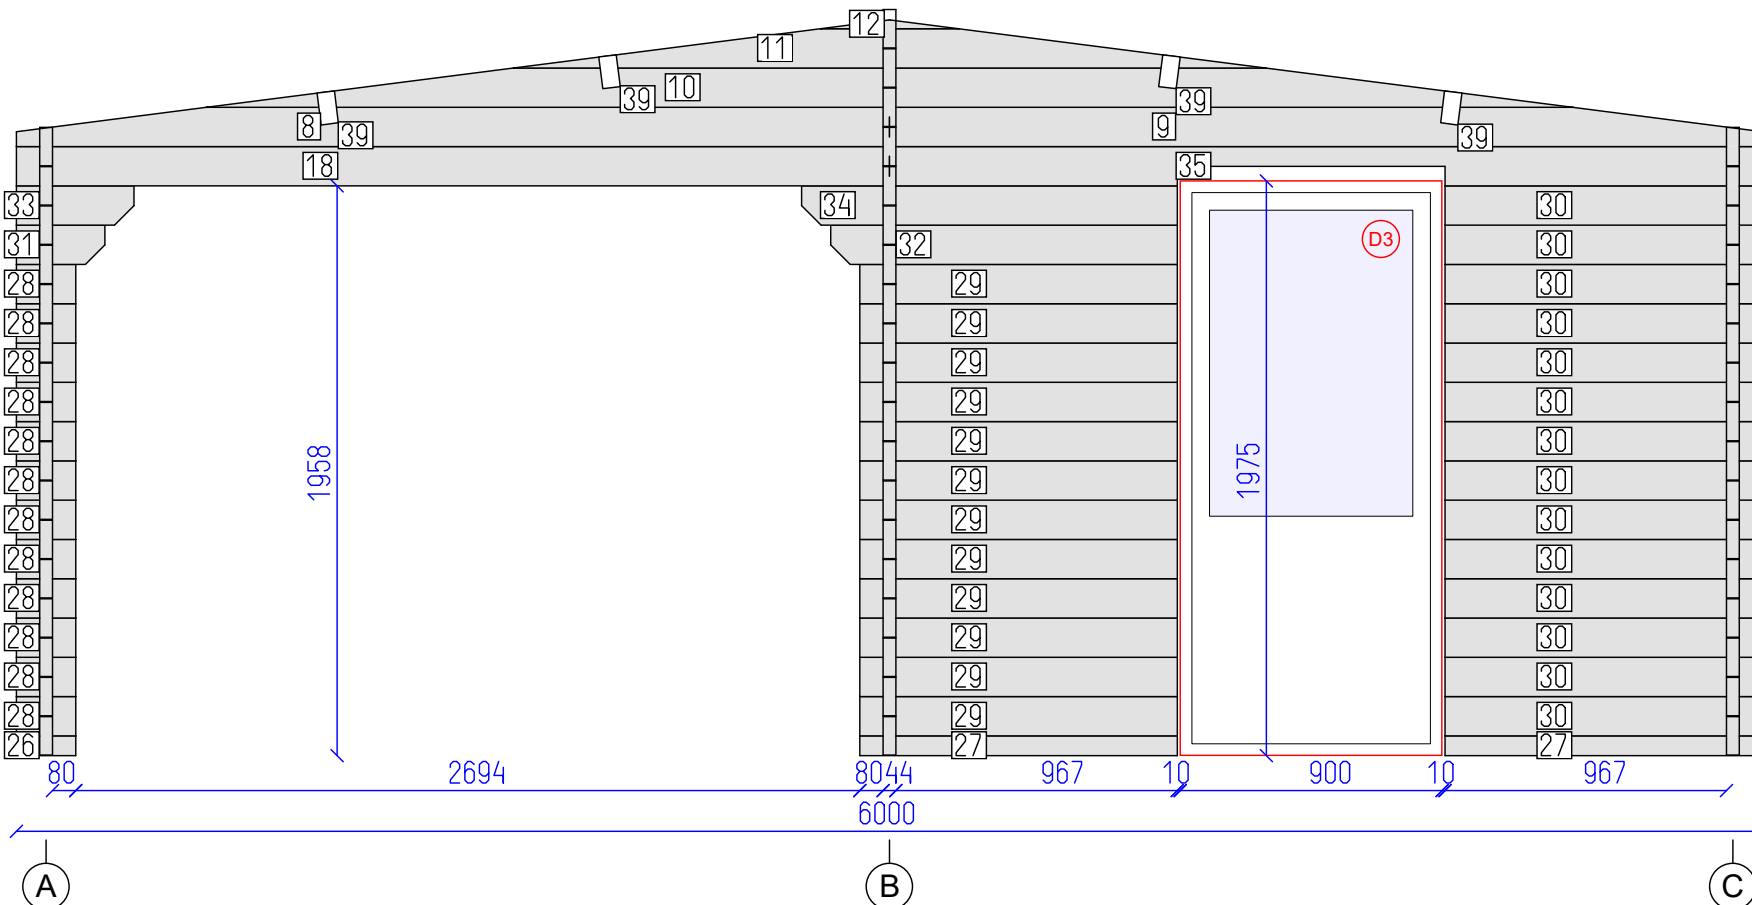

Workshop 44

Wall 2



Tikr. ---	Dare AND	7 SHEET	9 OF
--------------	-------------	------------	---------

DETAILS

N	QTY
13	18
14	18
36	1
37	1

LIST OF ELEMENTS

13. Wall 135x44x3854
 14. Wall 135x44x2146
 36. Wall 98x44x3974
 37. Wall 98x44x2266
 Total 15.19 m²

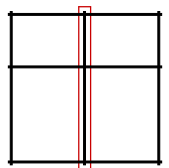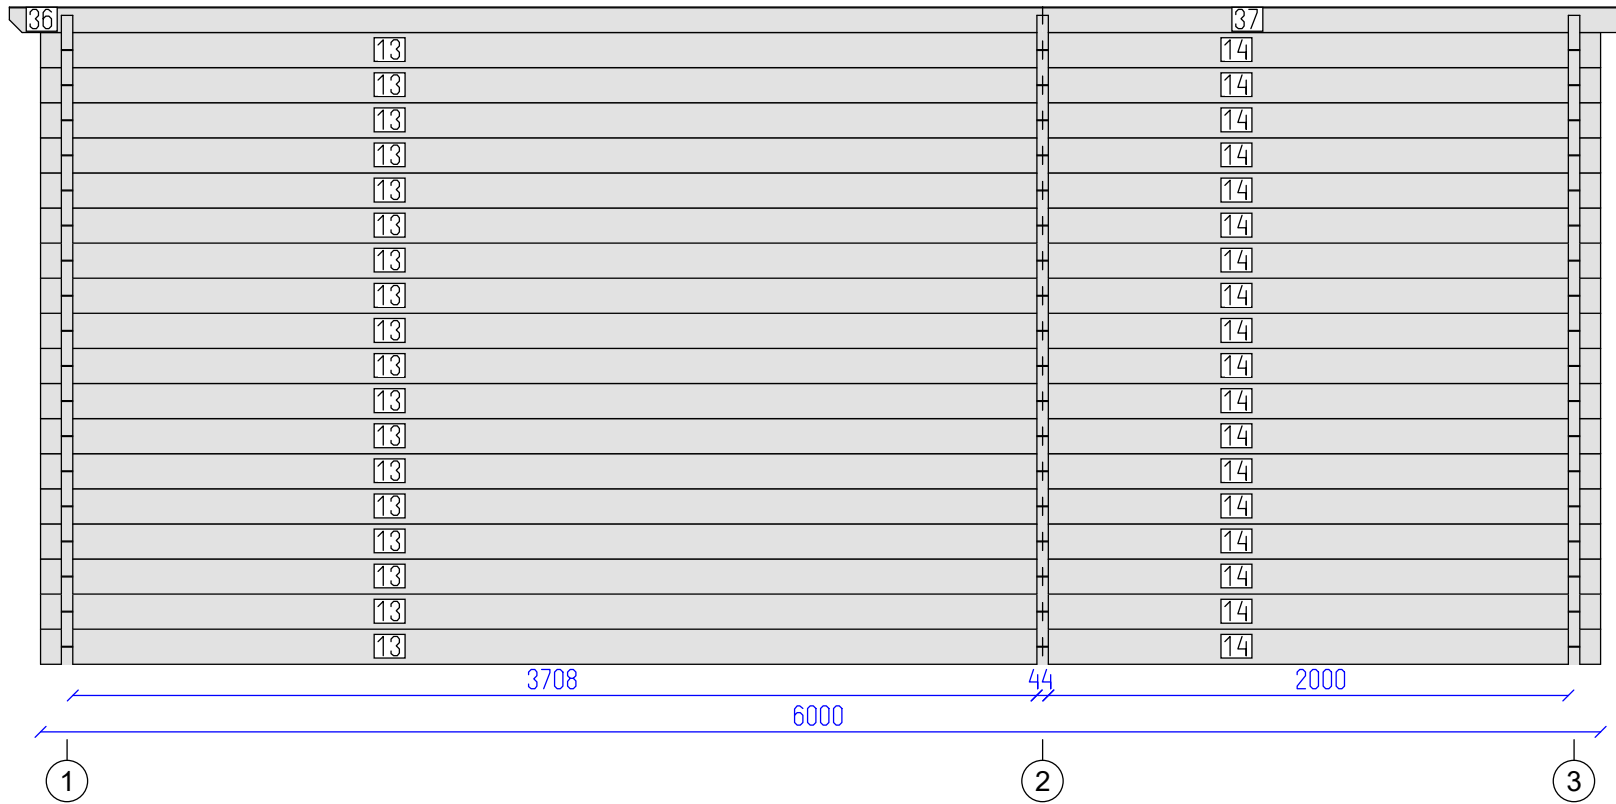

Workshop 44




Wall B

Tikr.

Dare
AND

8
SHEET

9
OF

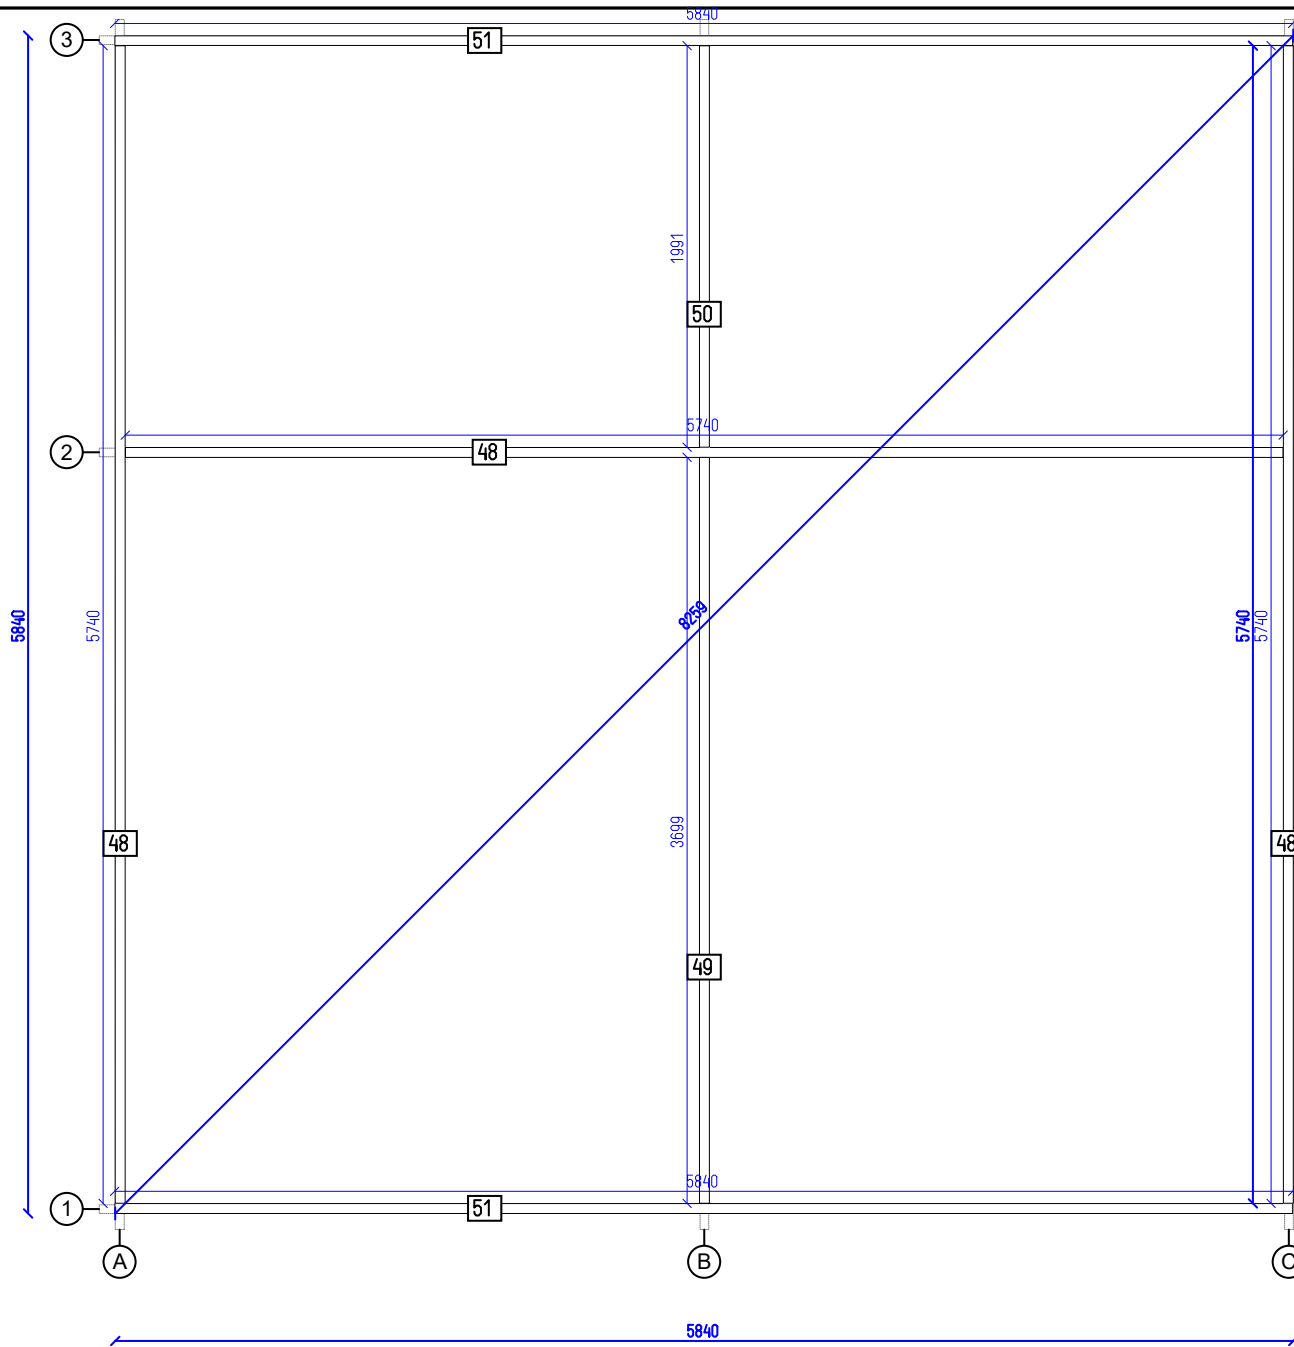

Workshop 44

Flr. bearers pl.

Tikr. ---

Dare AND

9 SHEET

9 OF