


Megeve 44

Tikr. ---	Dare AND	1 SHEET	11 OF
--------------	-------------	------------	----------

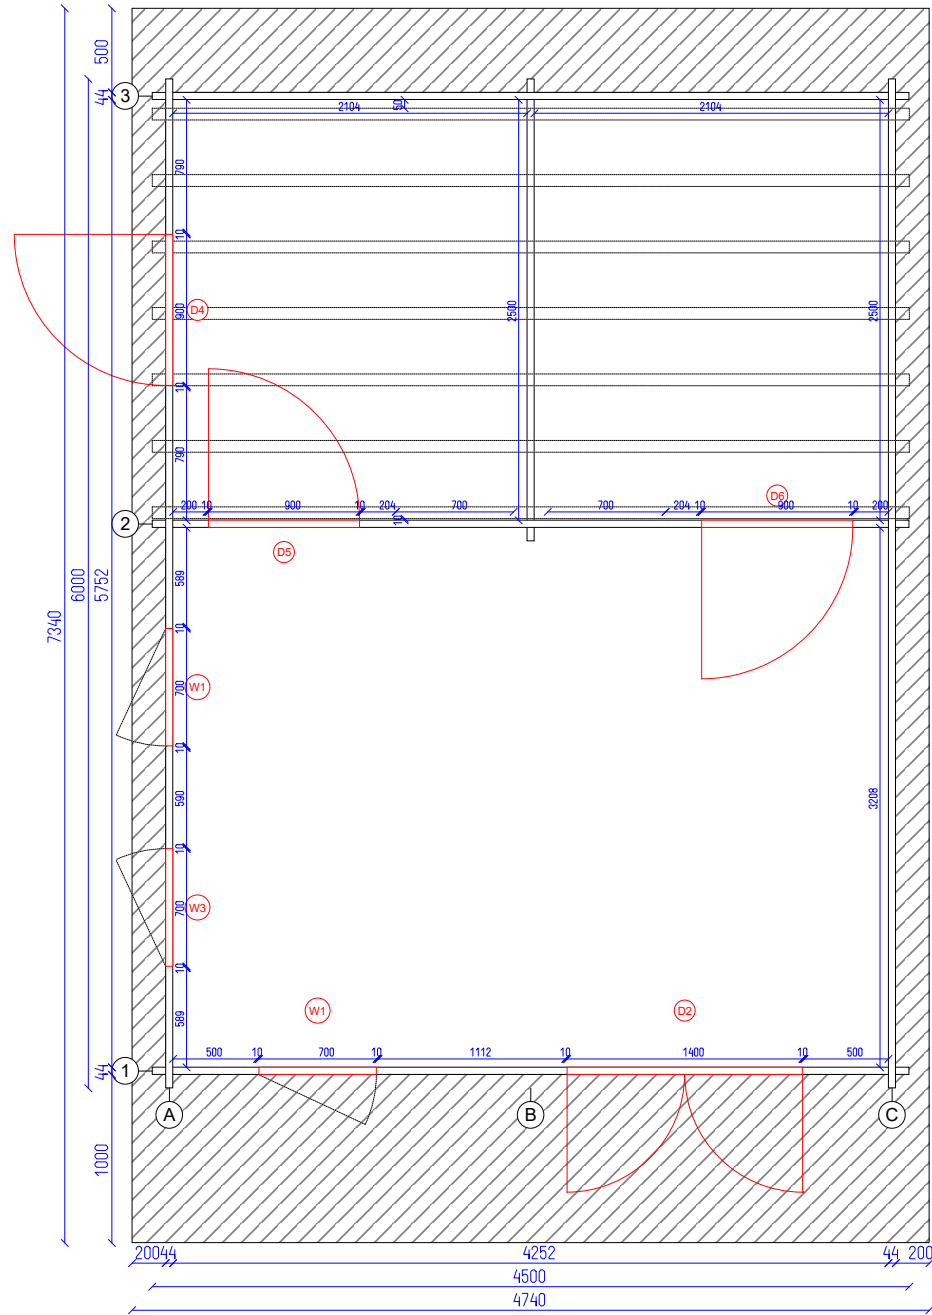

Megeve 44


Ground plan

Tikr.

Dare
AND

2
SHEET

11
OF

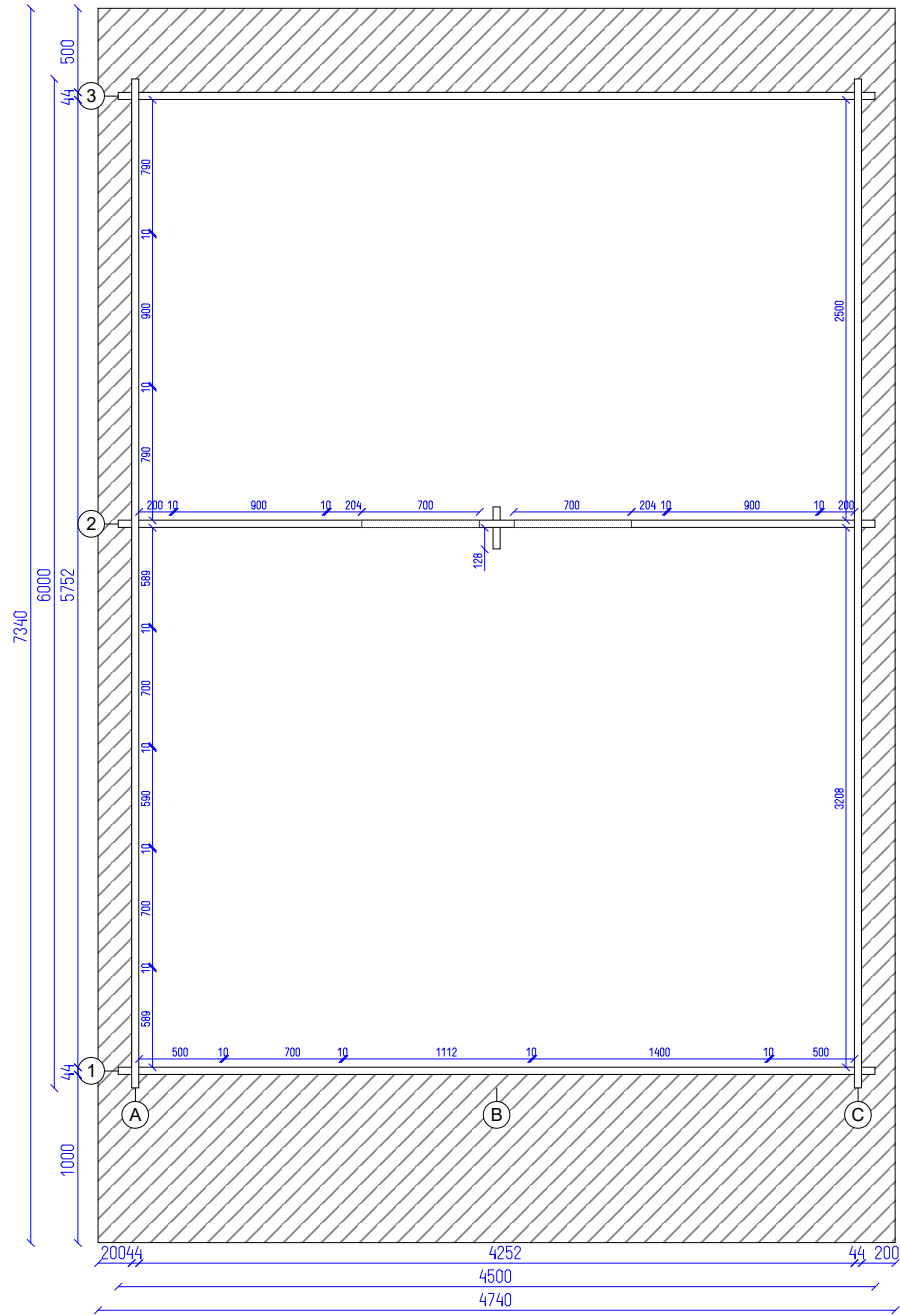

Megeve 44

Second floor plan


Tikr.

Dare AND

3

11


SHEET OF

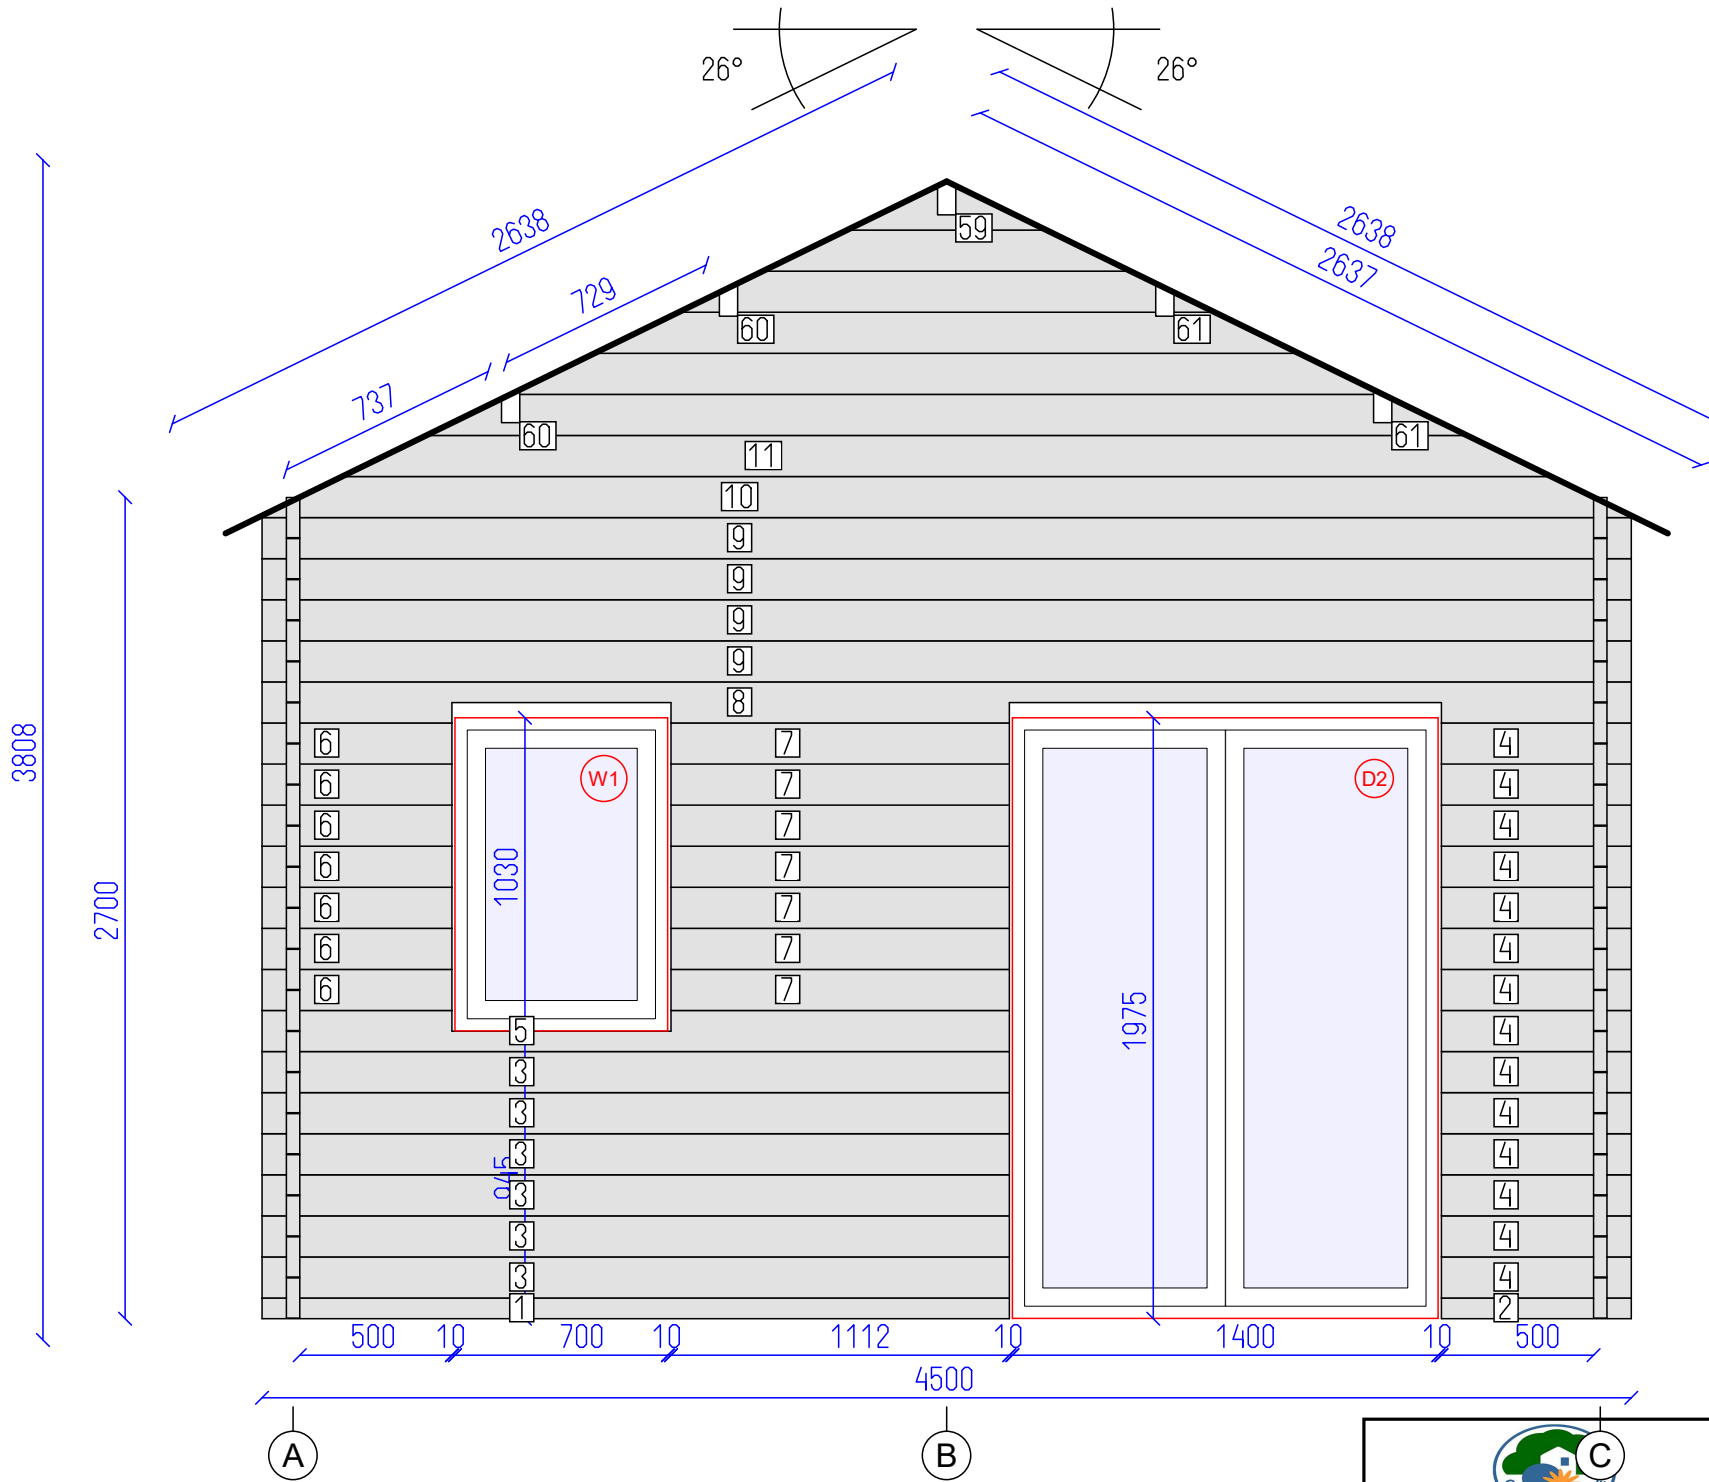


DETAILS

N	QTY
1	1
2	1
3	6
4	14
5	1
6	7
7	7
8	1
9	4
10	1
11	1
59	1
60	2
61	2

- LIST OF ELEMENTS
- Wall 68x44x2456
 - Wall 68x44x624
 - Wall 135x44x2456
 - Wall 135x44x624
 - Wall 135x44x2456
 - Wall 135x44x624
 - Wall 135x44x1112
 - Wall 135x44x4500
 - Wall 135x44x4500
 - Wall 135x44x4500
 - Wall 135x44x3974
 - Roof beam 140x70x4552
 - Roof beam 140x70x4552
- Total 12.72 m²

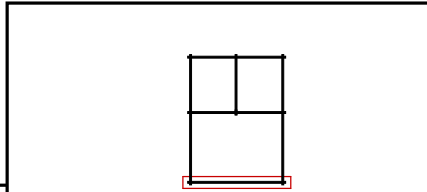

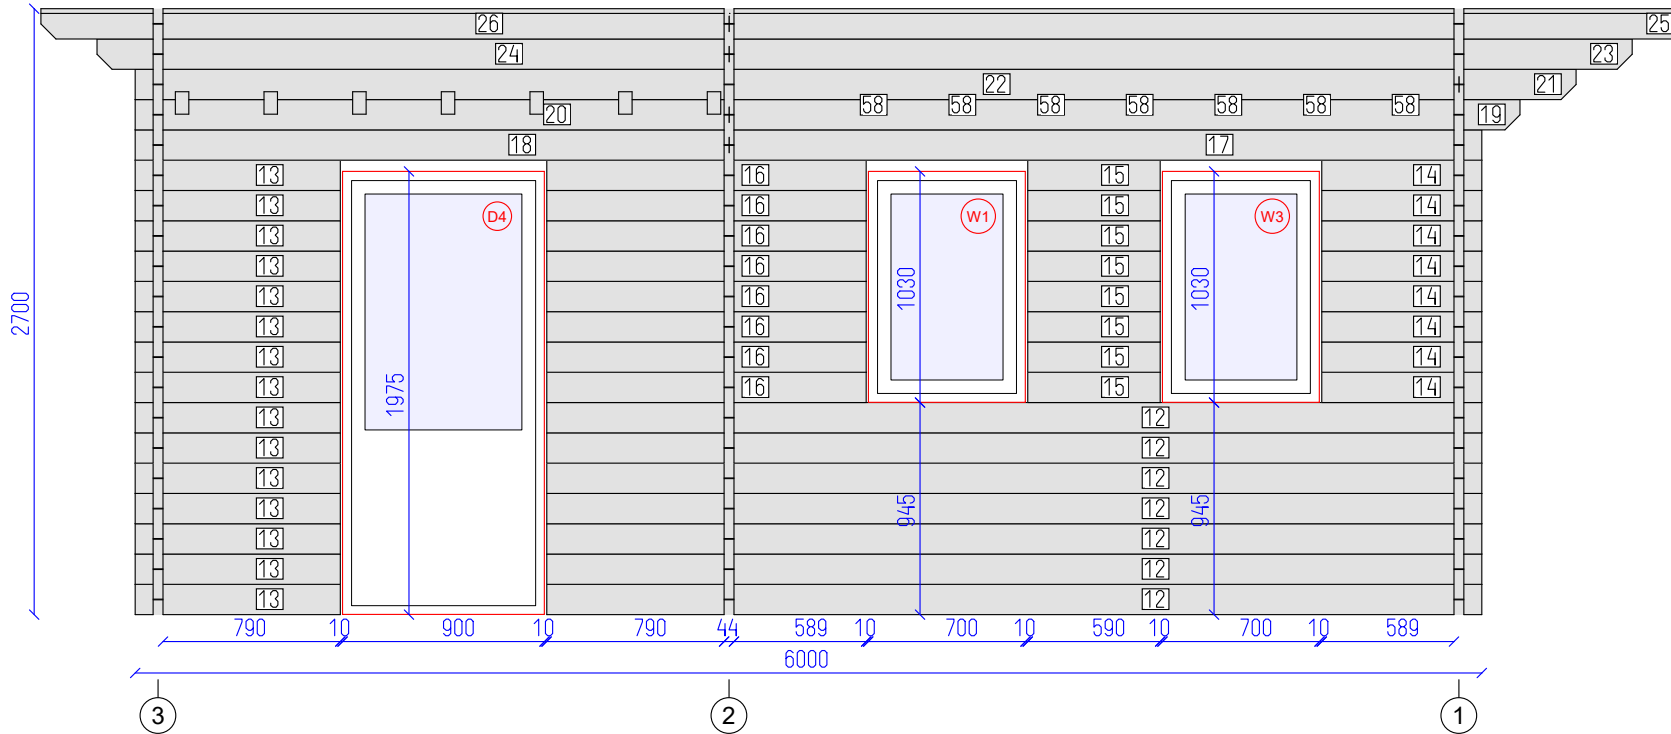


DETAILS

N	QTY
12	7
13	15
14	8
15	8
16	8
17	1
18	1
19	1
20	1
21	1
22	1
23	1
24	1
25	1
26	1

LIST OF ELEMENTS

- 12. Wall 135x44x4166
 - 13. Wall 135x44x914
 - 14. Wall 135x44x713
 - 15. Wall 135x44x590
 - 16. Wall 135x44x1423
 - 17. Wall 135x44x3354
 - 18. Wall 135x44x2646
 - 19. Wall 135x44x3524
 - 20. Wall 135x44x2646
 - 21. Wall 135x44x522
 - 22. Wall 135x44x5898
 - 23. Wall 135x44x4024
 - 24. Wall 135x44x2816
 - 25. Wall 135x44x4274
 - 26. Wall 135x44x3066
- Total 13.16 m²

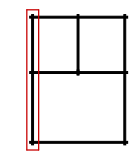

Megeve 44


Wall A

Tikr. ---

Dare AND

5 SHEET

11 OF

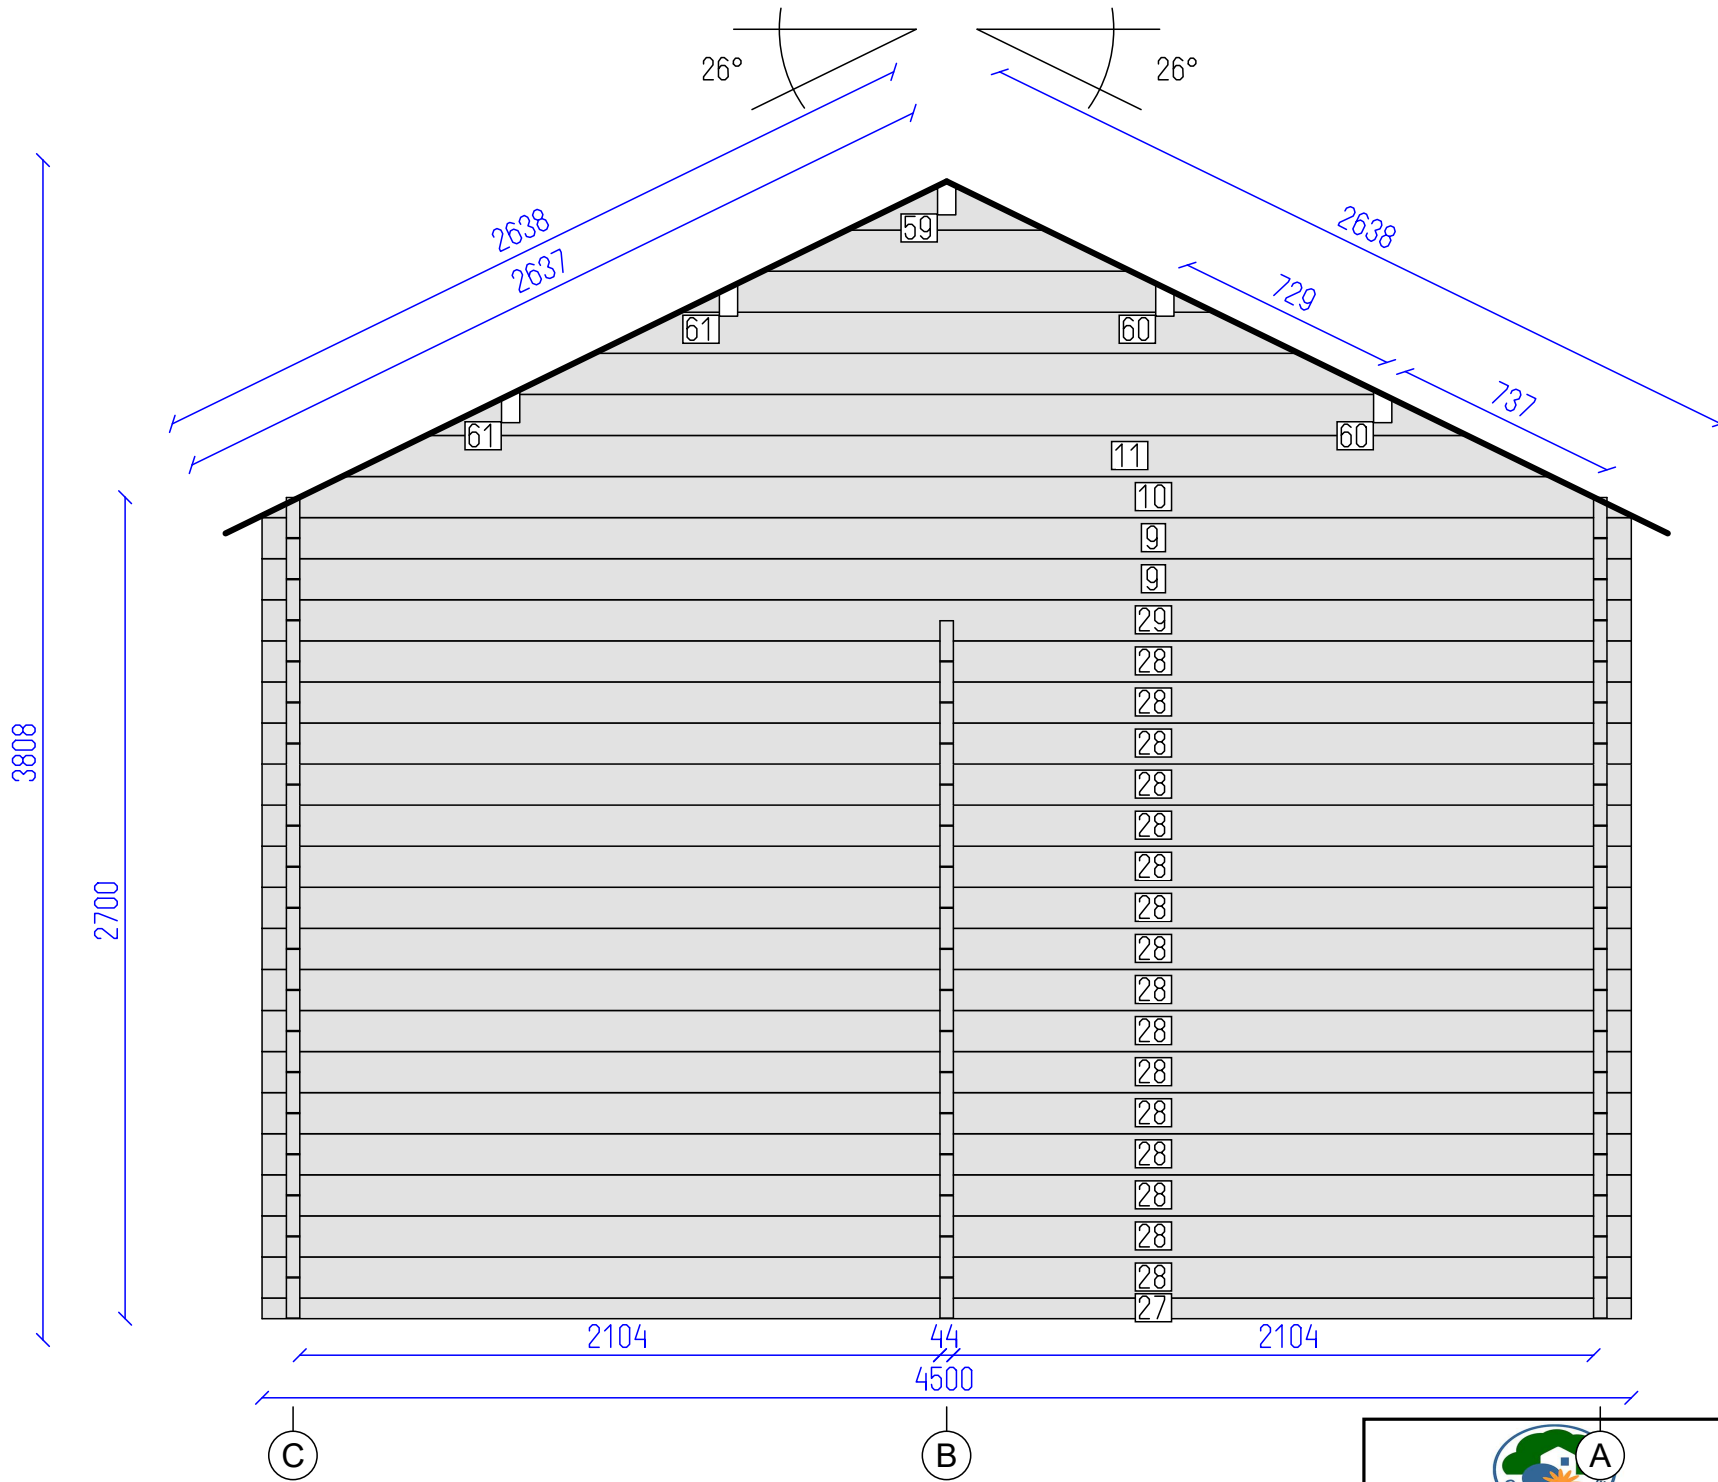


DETAILS

N	QTY
27	1
28	16
29	1
9	2
10	1
11	1
59	1
60	2
61	2

LIST OF ELEMENTS

- 27. Wall 68x44x4500
 - 28. Wall 135x44x4500
 - 29. Wall 135x44x4500
 - 9. Wall 135x44x4500
 - 10. Wall 135x44x3974
 - 11. Wall 135x44x3974
 - 59. Roof beam 140x70x4552
 - 60. Roof beam 140x70x4552
 - 61. Roof beam 140x70x4552
- Total 16.18 m²

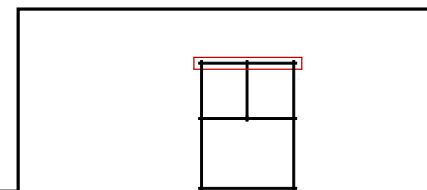

Megeve 44



Wall 3

Tikr. ---

Dare AND

6 SHEET



11 OF

DETAILS

N	QTY
17	16
18	16
19	1
20	1
21	1
22	1
23	1
24	1
30	1
31	1

LIST OF ELEMENTS

- 17. Wall 135x44x3354
 - 18. Wall 135x44x2646
 - 19. Wall 135x44x3524
 - 20. Wall 135x44x2646
 - 21. Wall 135x44x522
 - 22. Wall 135x44x5898
 - 23. Wall 135x44x4024
 - 24. Wall 135x44x2816
 - 30. Wall 135x44x4274
 - 31. Wall 135x44x3066
- Total 16.57 m²

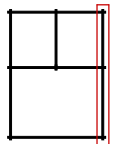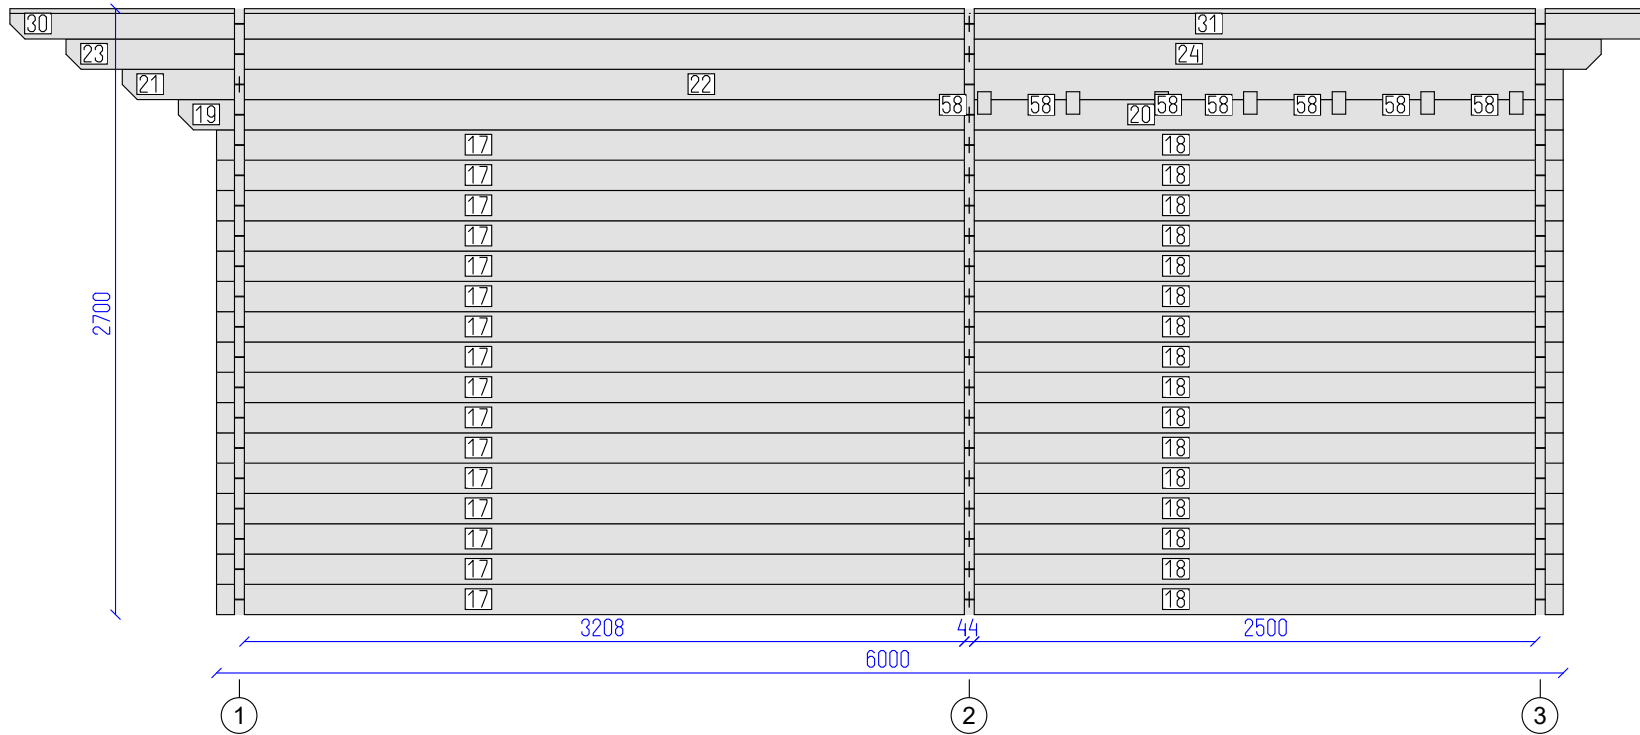

Megeve 44

Wall C




Tikr.

Dare
AND

7
SHEET

11
OF

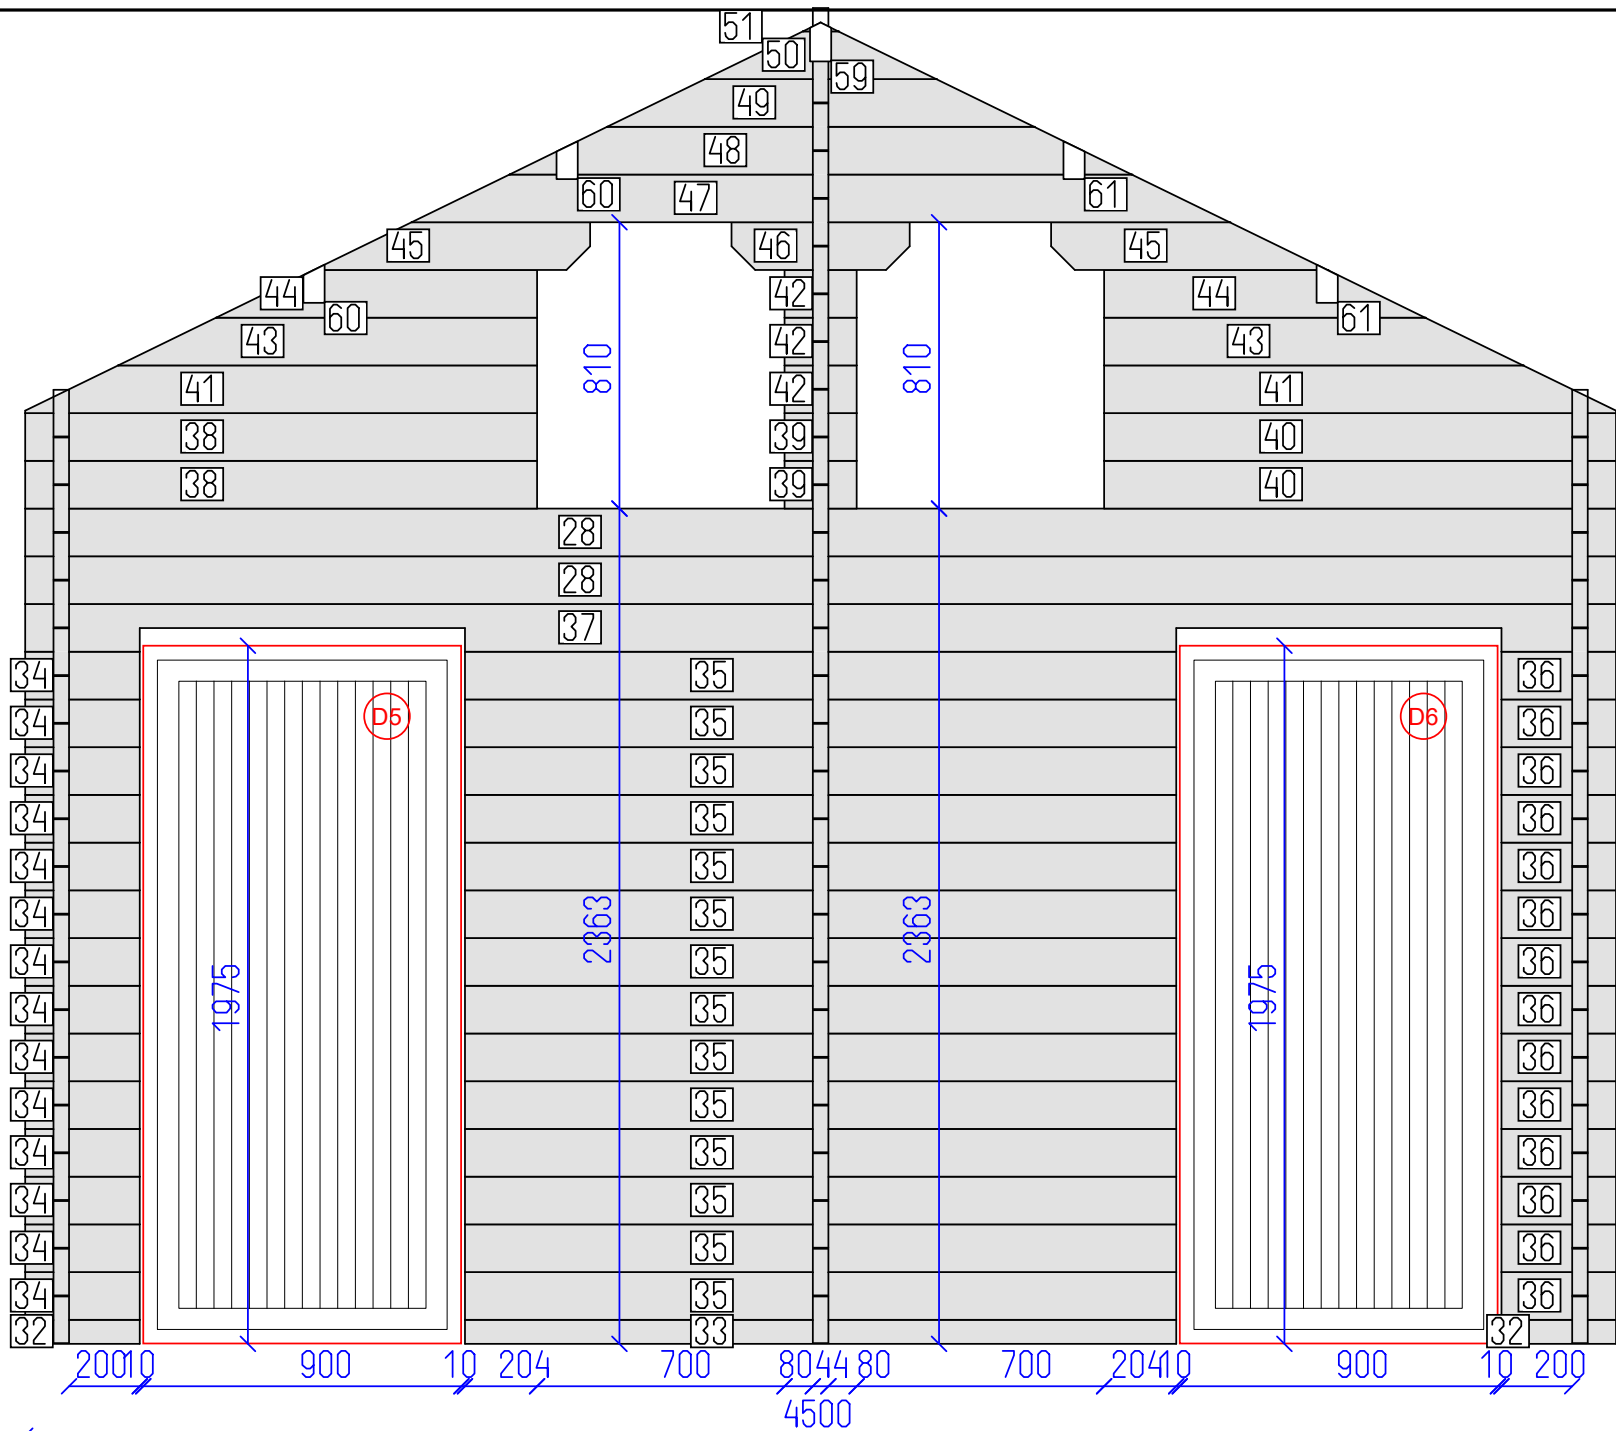

DETAILS

N	QTY
32	2
33	1
34	14
35	14
36	14
37	1
28	2
38	2
39	2
40	2
41	2
42	3
43	2
44	2
45	2
46	1
47	1
48	1
49	1
50	1
51	1
60	2
61	2


Total 13.18 m²
Incomplete, more details in drawing...

A

B




C

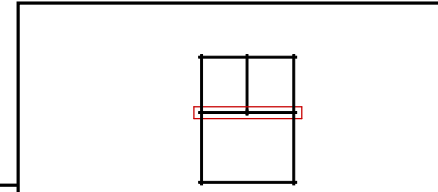

Megeve 44

Wall 2

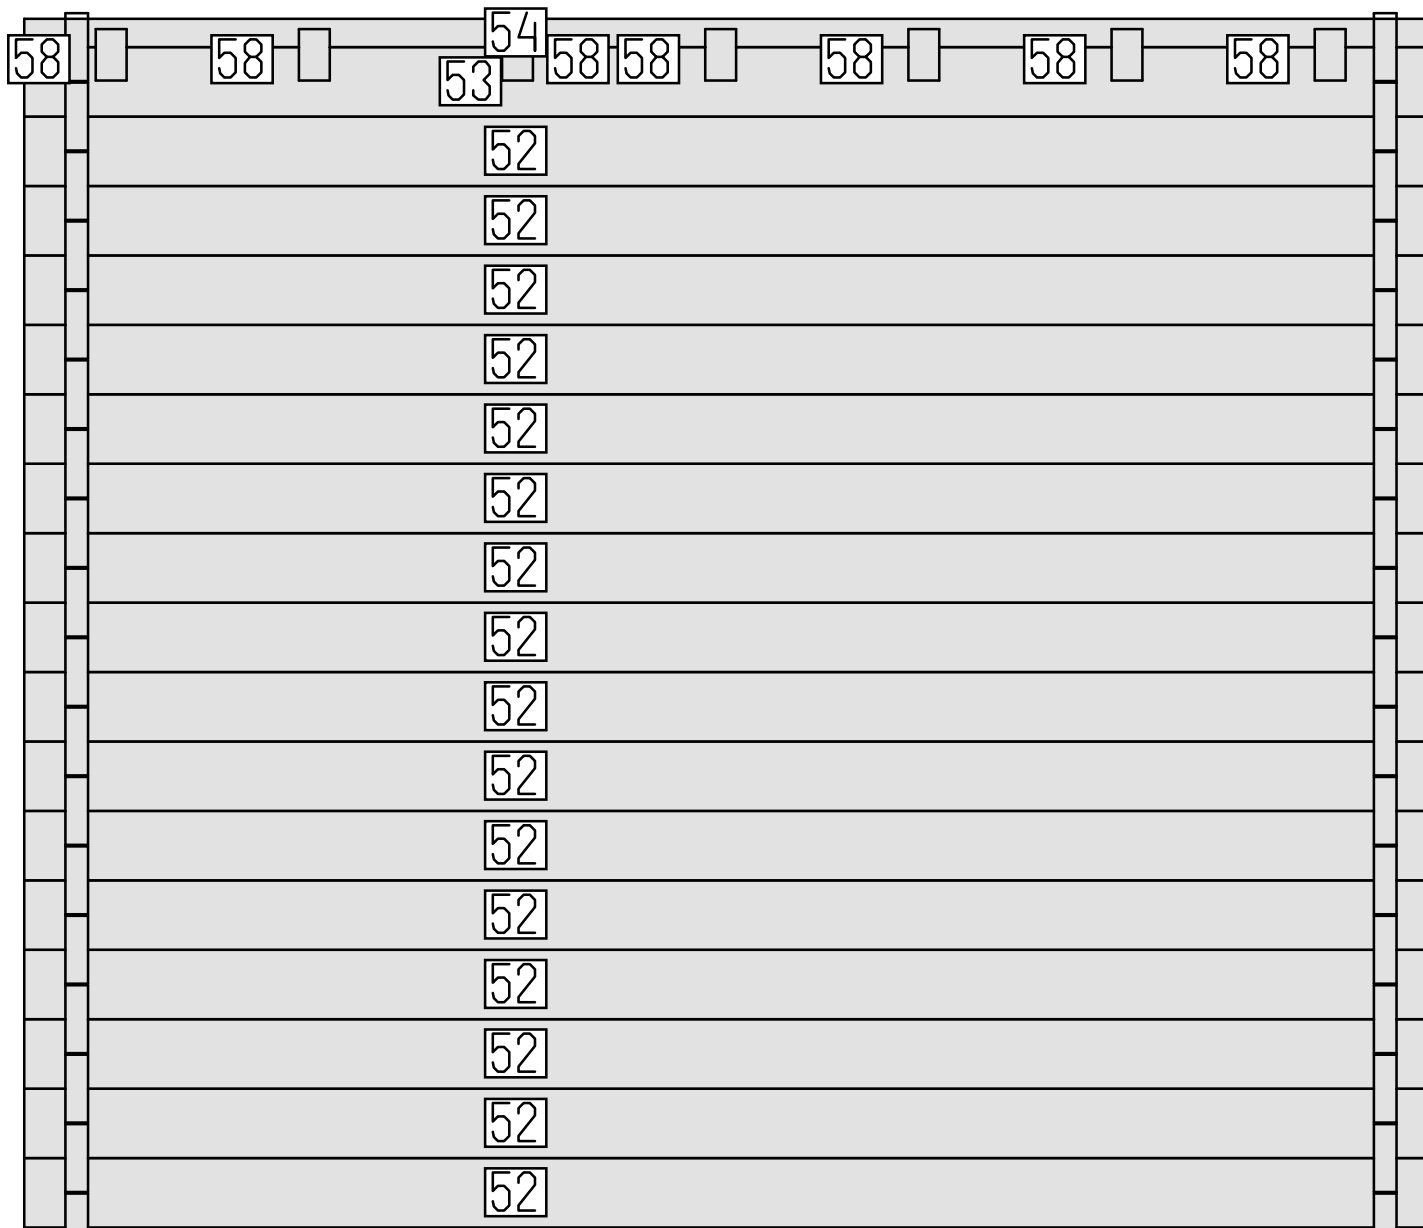


DETAILS

N	QTY
52	16
53	1
54	1

LIST OF ELEMENTS

52. Wall 135x44x2748
 53. Wall 135x44x2748
 54. Wall 55x44x2748
 Total 6.46 m²

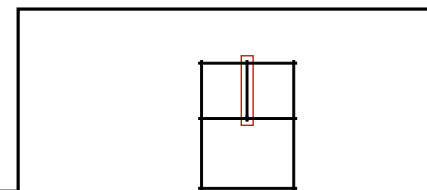

Megeve 44

Wall B

Tikr.

Dare
AND

9



11

SHEET OF



3

2

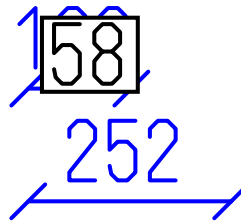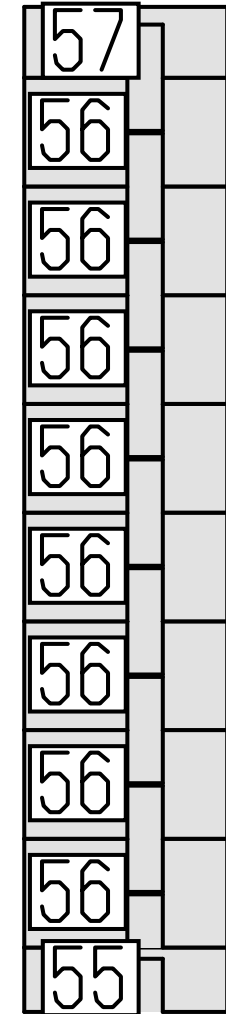


DETAILS

N	QTY
55	1
56	8
57	1

LIST OF ELEMENTS

55. Wall 80x44x252
 56. Wall 135x44x252
 57. Wall 88x44x252
 Total 0.31 m²

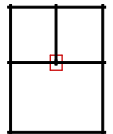

Megeve 44




Wall B

Tikr.

Dare
AND

10
SHEET

11
OF

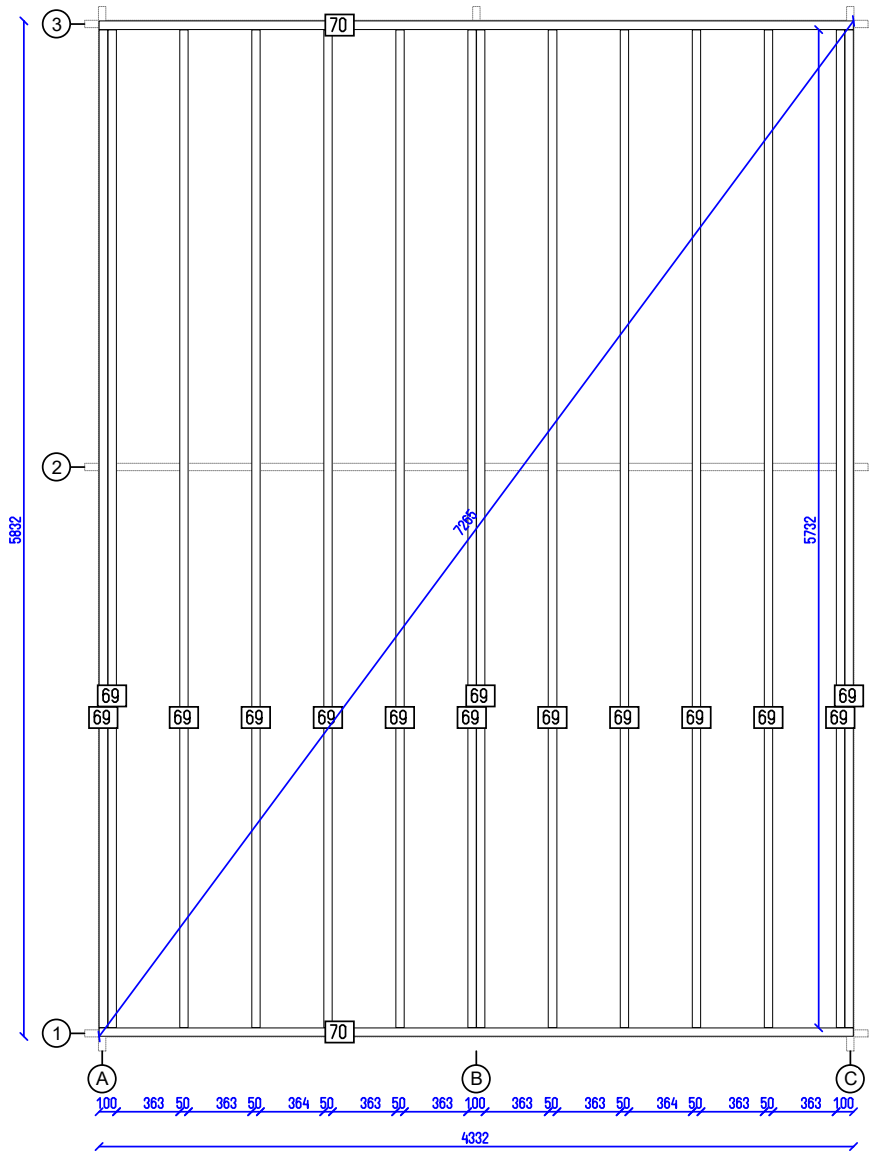

Megeve 44

Flr. bearers pl.

Tikr. ---

Dare AND

11 SHEET

11 OF