


Cavalese 4x4 44

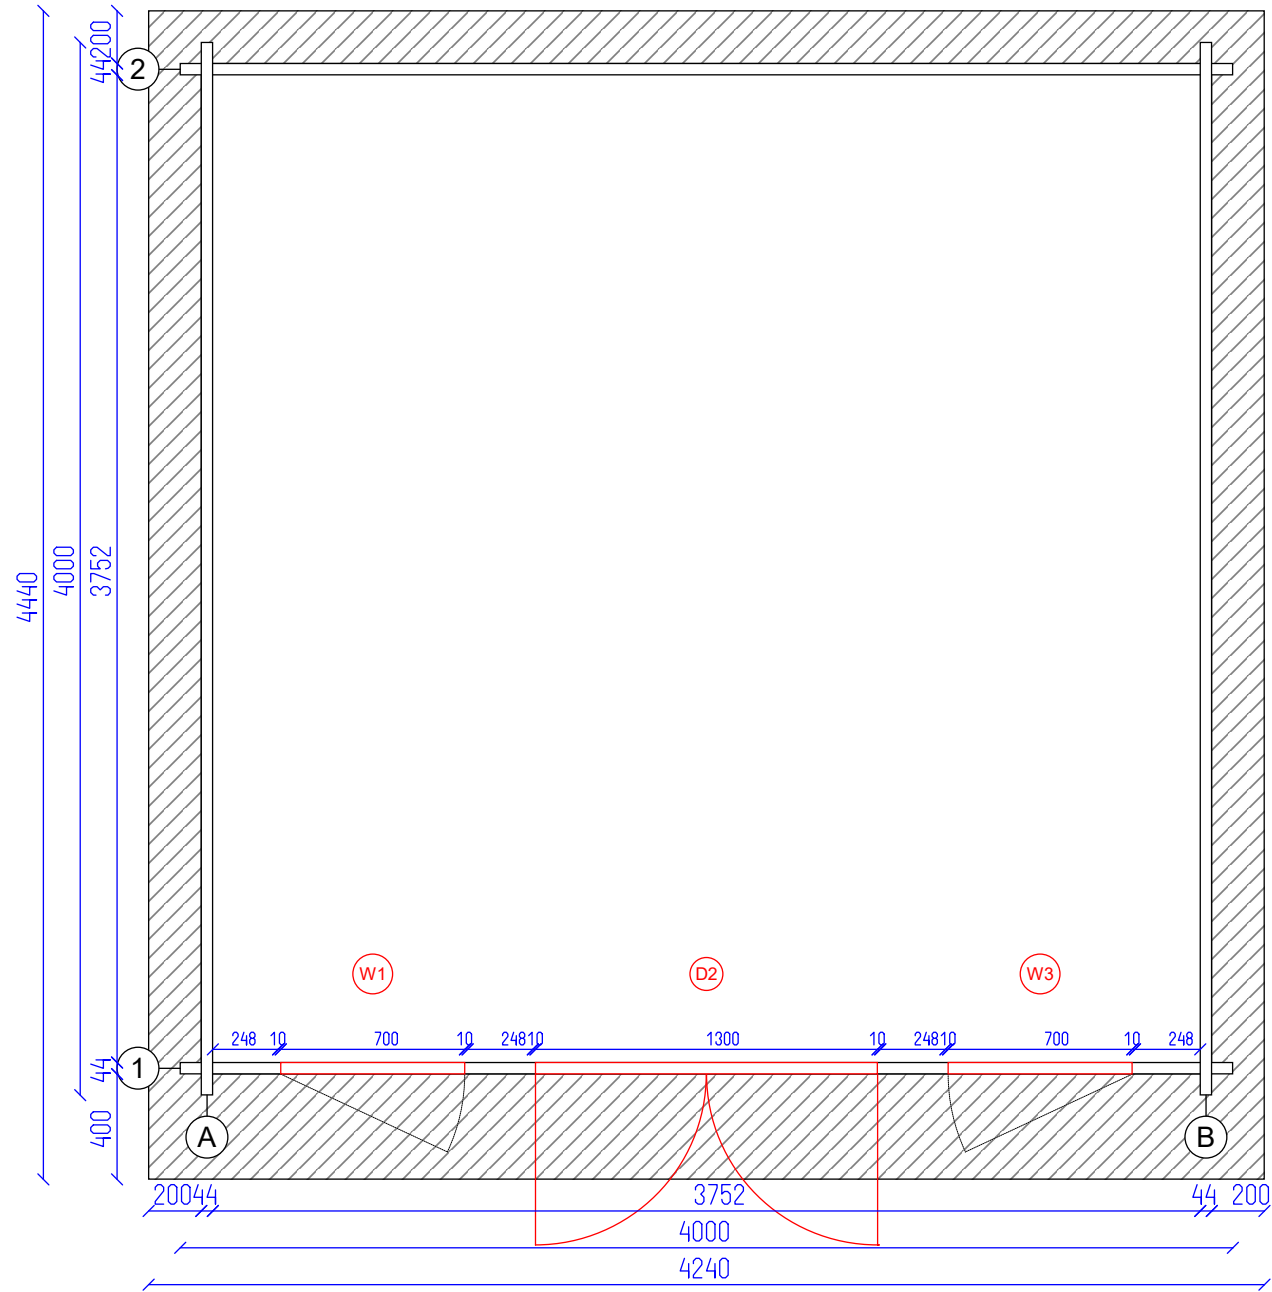

Cavalese 4x4 44


Ground plan

Tikr.

Dare

2
SHEET

7
OF

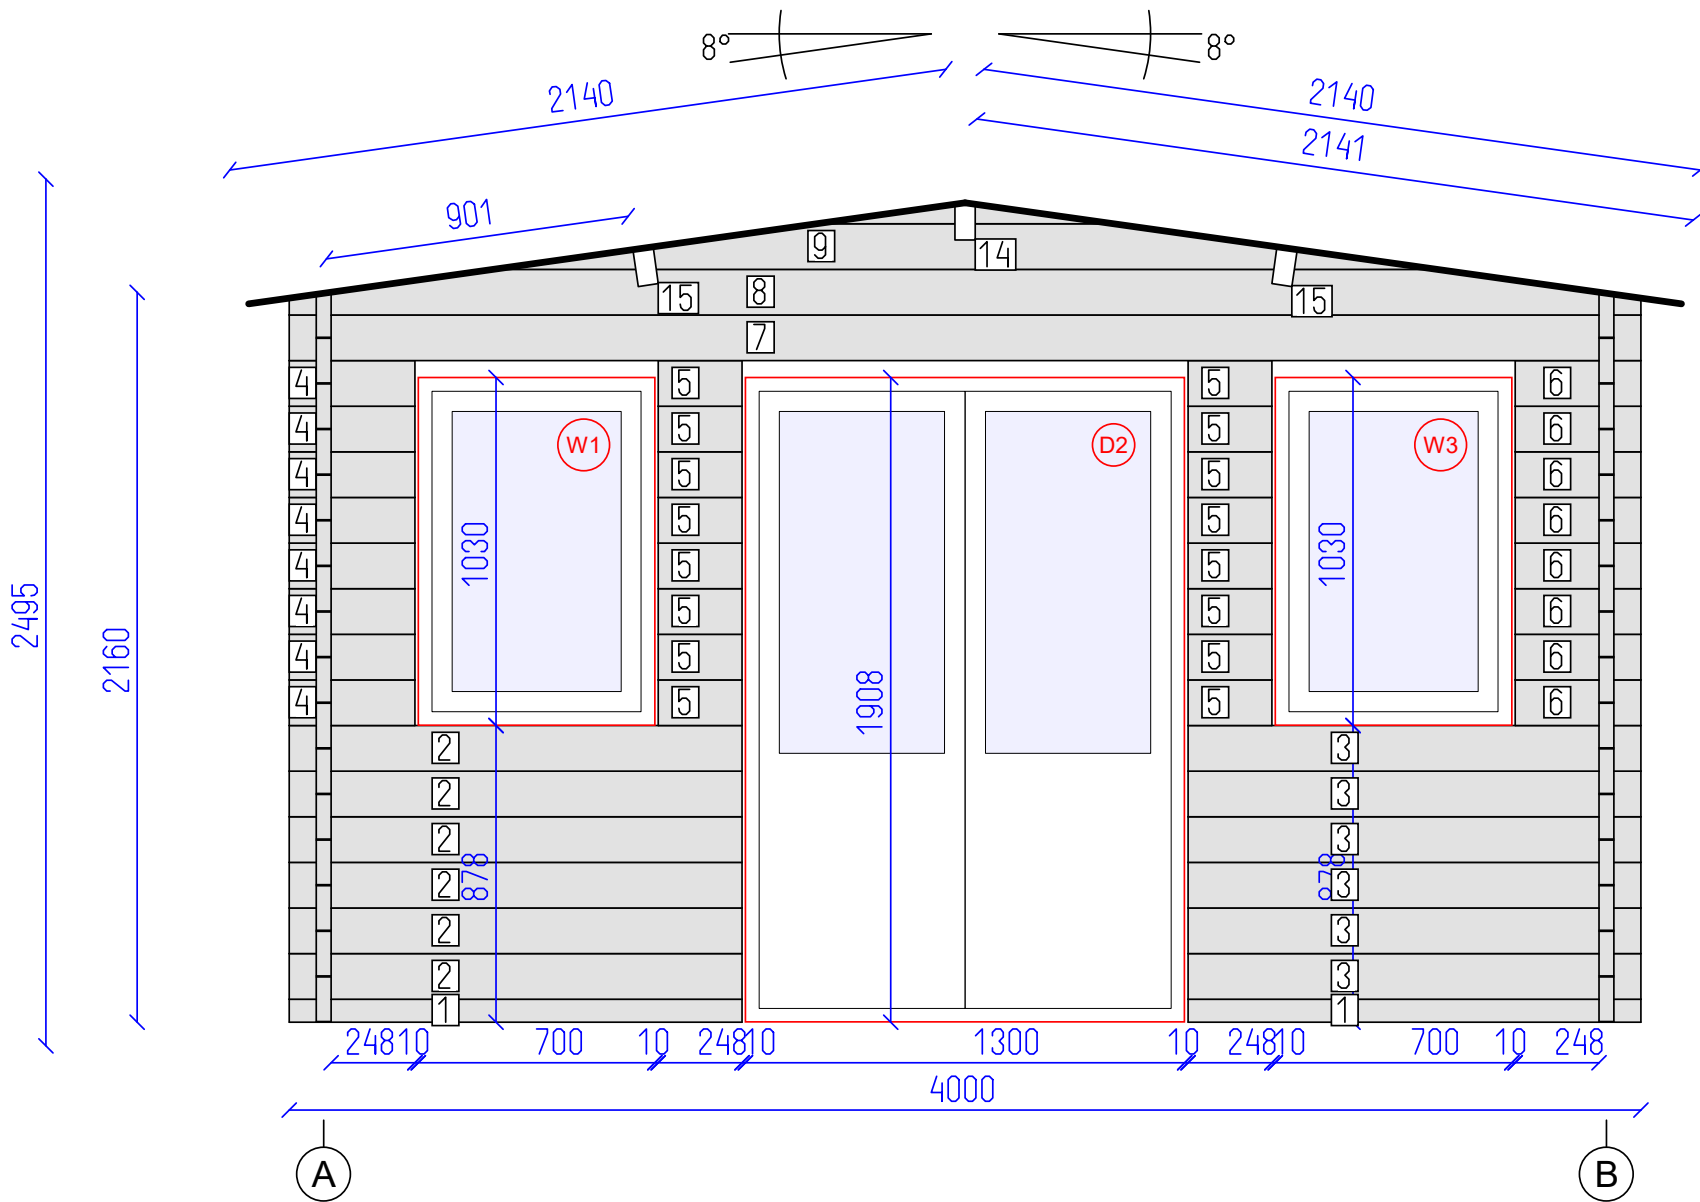


DETAILS

N	QTY
1	2
2	6
3	6
4	8
5	16
6	8
7	1
8	1
9	1
14	1
15	2


LIST OF ELEMENTS

- Wall 68x44x1340
 - Wall 135x44x1340
 - Wall 135x44x1340
 - Wall 135x44x372
 - Wall 135x44x248
 - Wall 135x44x372
 - Wall 135x44x4000
 - Wall 135x44x4000
 - Wall 135x44x2794
 - Roof beam 140x70x4440
 - Roof beam 140x70x4440
- Total 7.01 m²

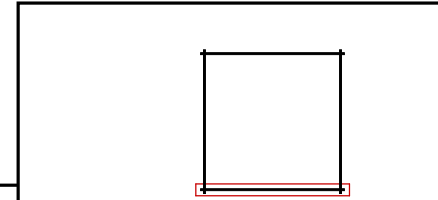

Cavalese 4x4 44

2160

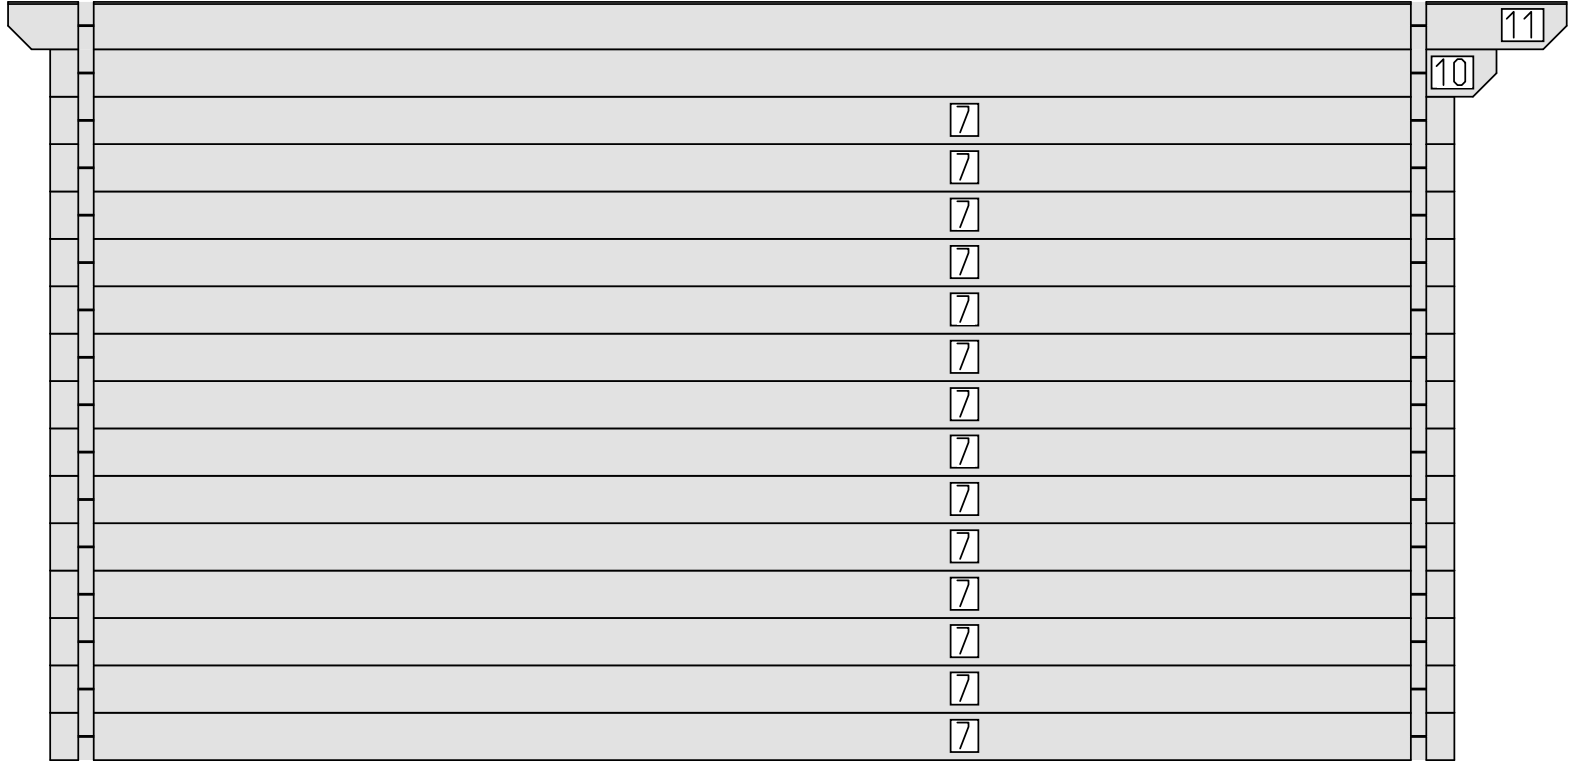

3752

4000

2


1

DETAILS

N	QTY
7	14
10	1
11	1


LIST OF ELEMENTS

7. Wall 135x44x4000
 10. Wall 135x44x4120
 11. Wall 135x44x4440
 Total 8.72 m²

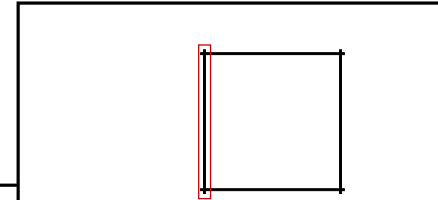

Cavalese 4x4 44



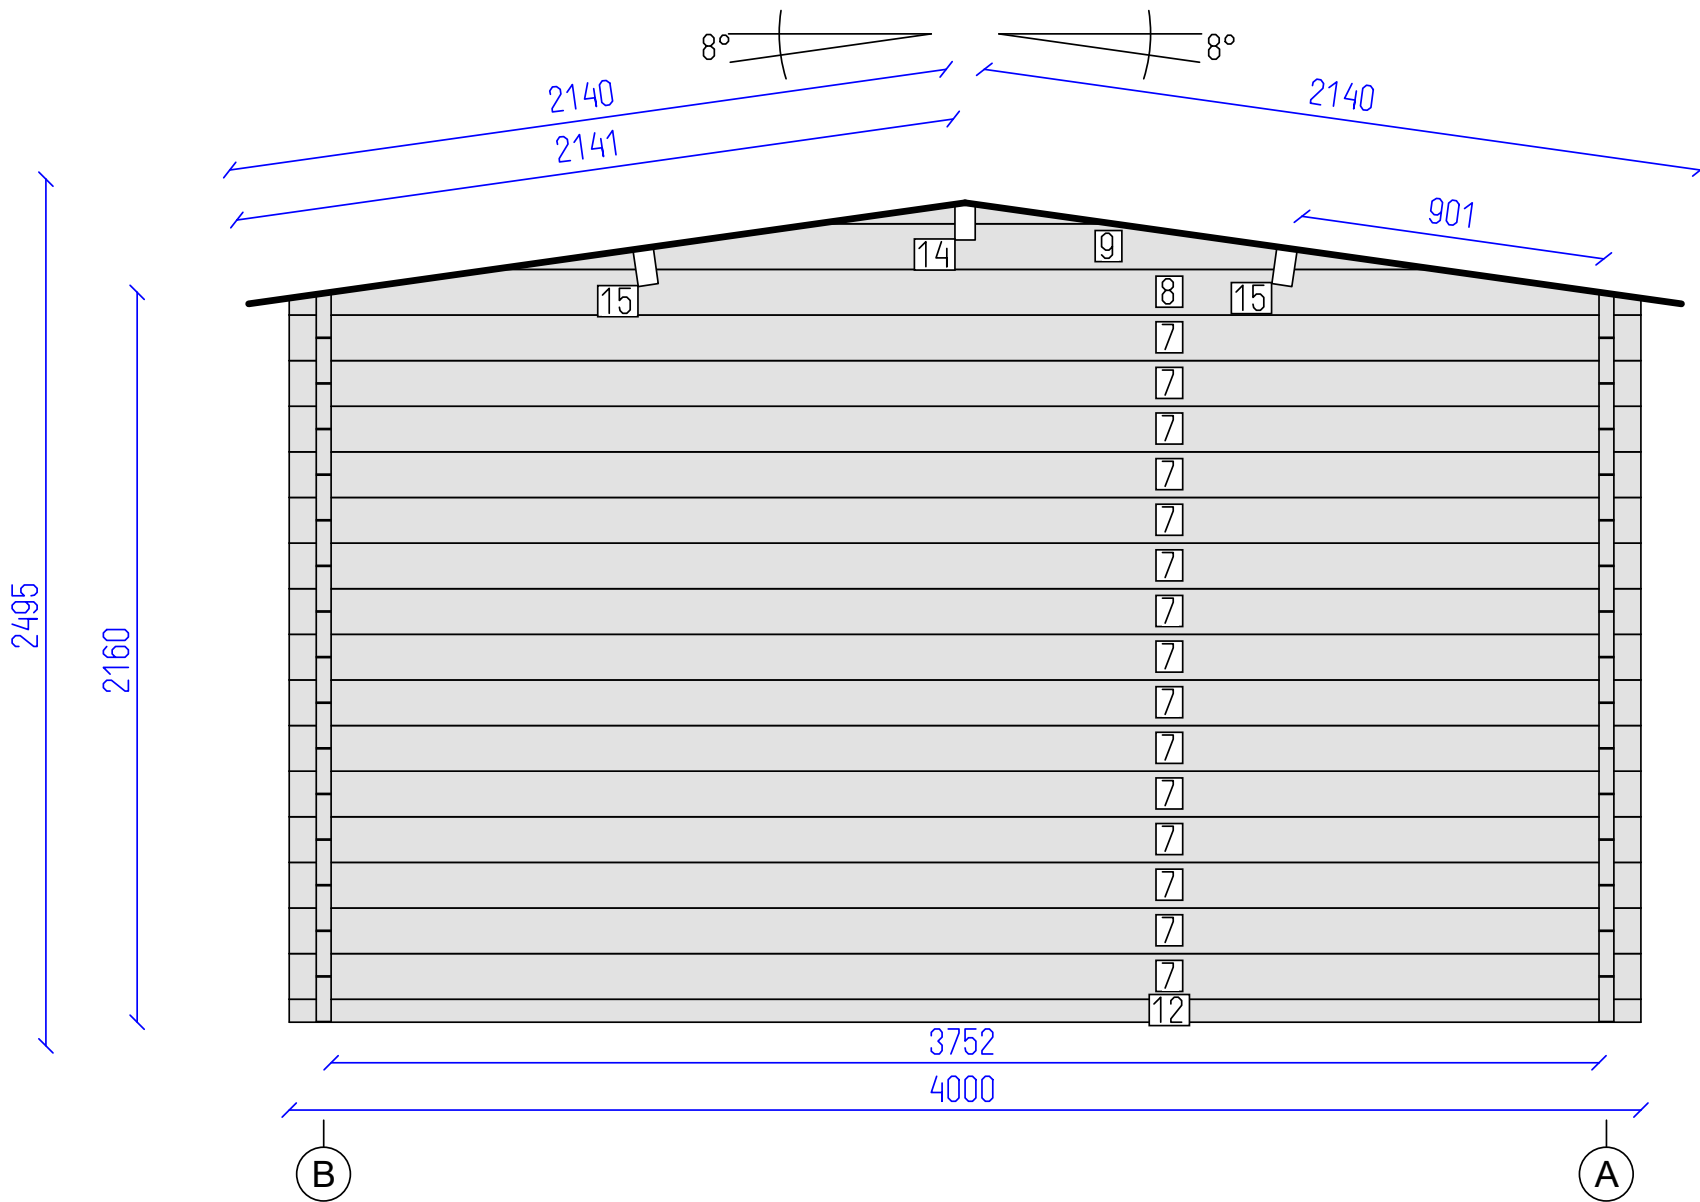


DETAILS

N	QTY
12	1
7	15
8	1
9	1
14	1
15	2

LIST OF ELEMENTS

- 12. Wall 68x44x4000
 - 7. Wall 135x44x4000
 - 8. Wall 135x44x4000
 - 9. Wall 135x44x2794
 - 14. Roof beam 140x70x4440
 - 15. Roof beam 140x70x4440
- Total 11.15 m²

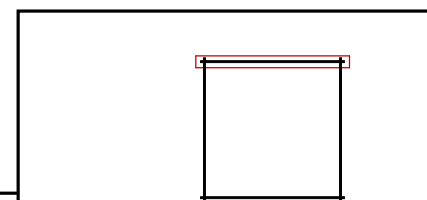

Cavalese 4x4 44



Wall 2

Tikr. ---

Dare ---

5

7



SHEET OF

DETAILS

N	QTY
7	14
10	1
13	1

LIST OF ELEMENTS

7. Wall 135x44x4000
 10. Wall 135x44x4120
 13. Wall 135x44x4440
 Total 8.72 m²

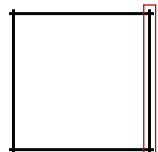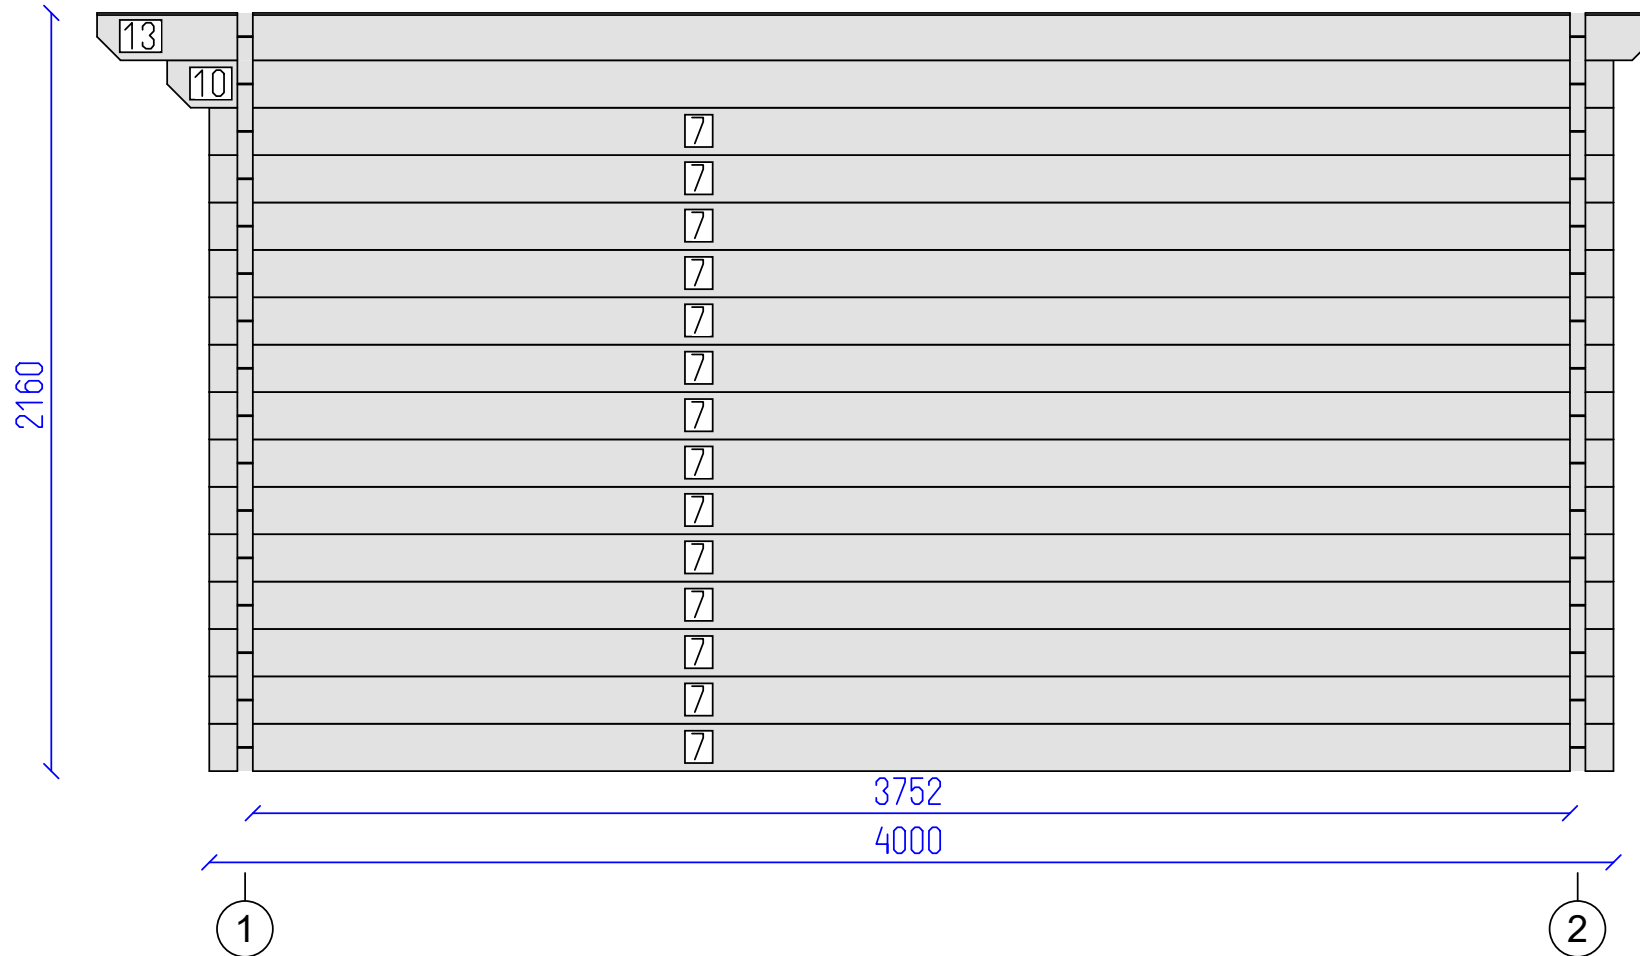

Cavalese 4x4 44



Wall B


Tikr. ---

Dare ---

6

7

SHEET OF

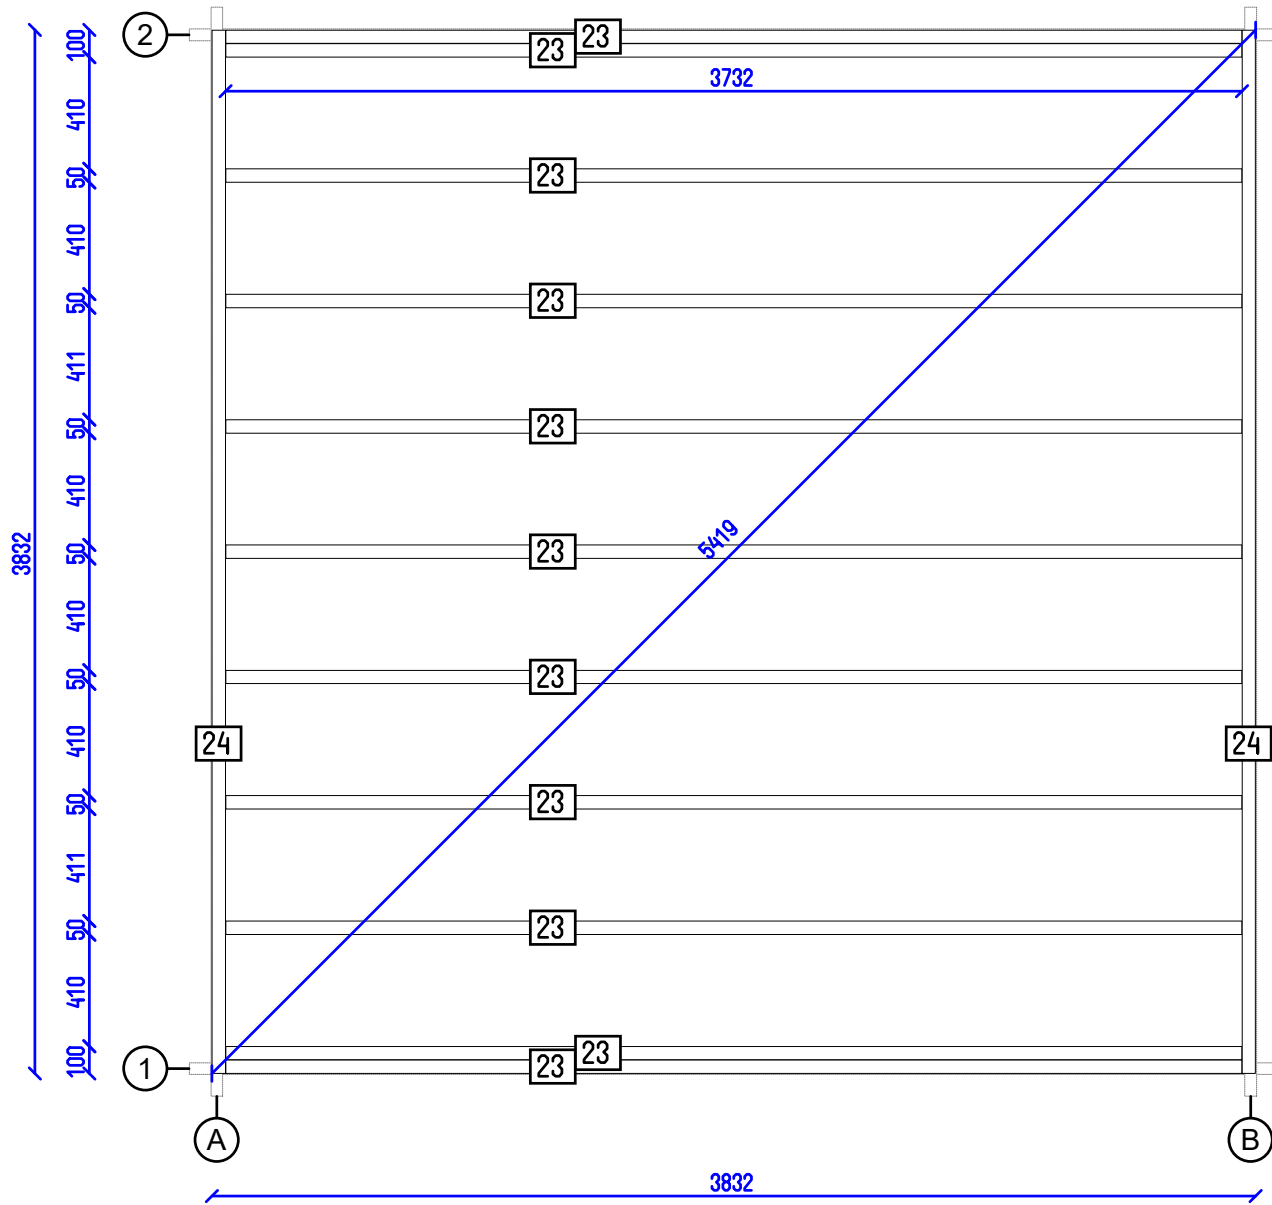

Cavalese 4x4 44

Flr. bearers pl. ---

Tikr. ---

Dare ---

7 SHEET

7 OF