




Arabba 5x4 44

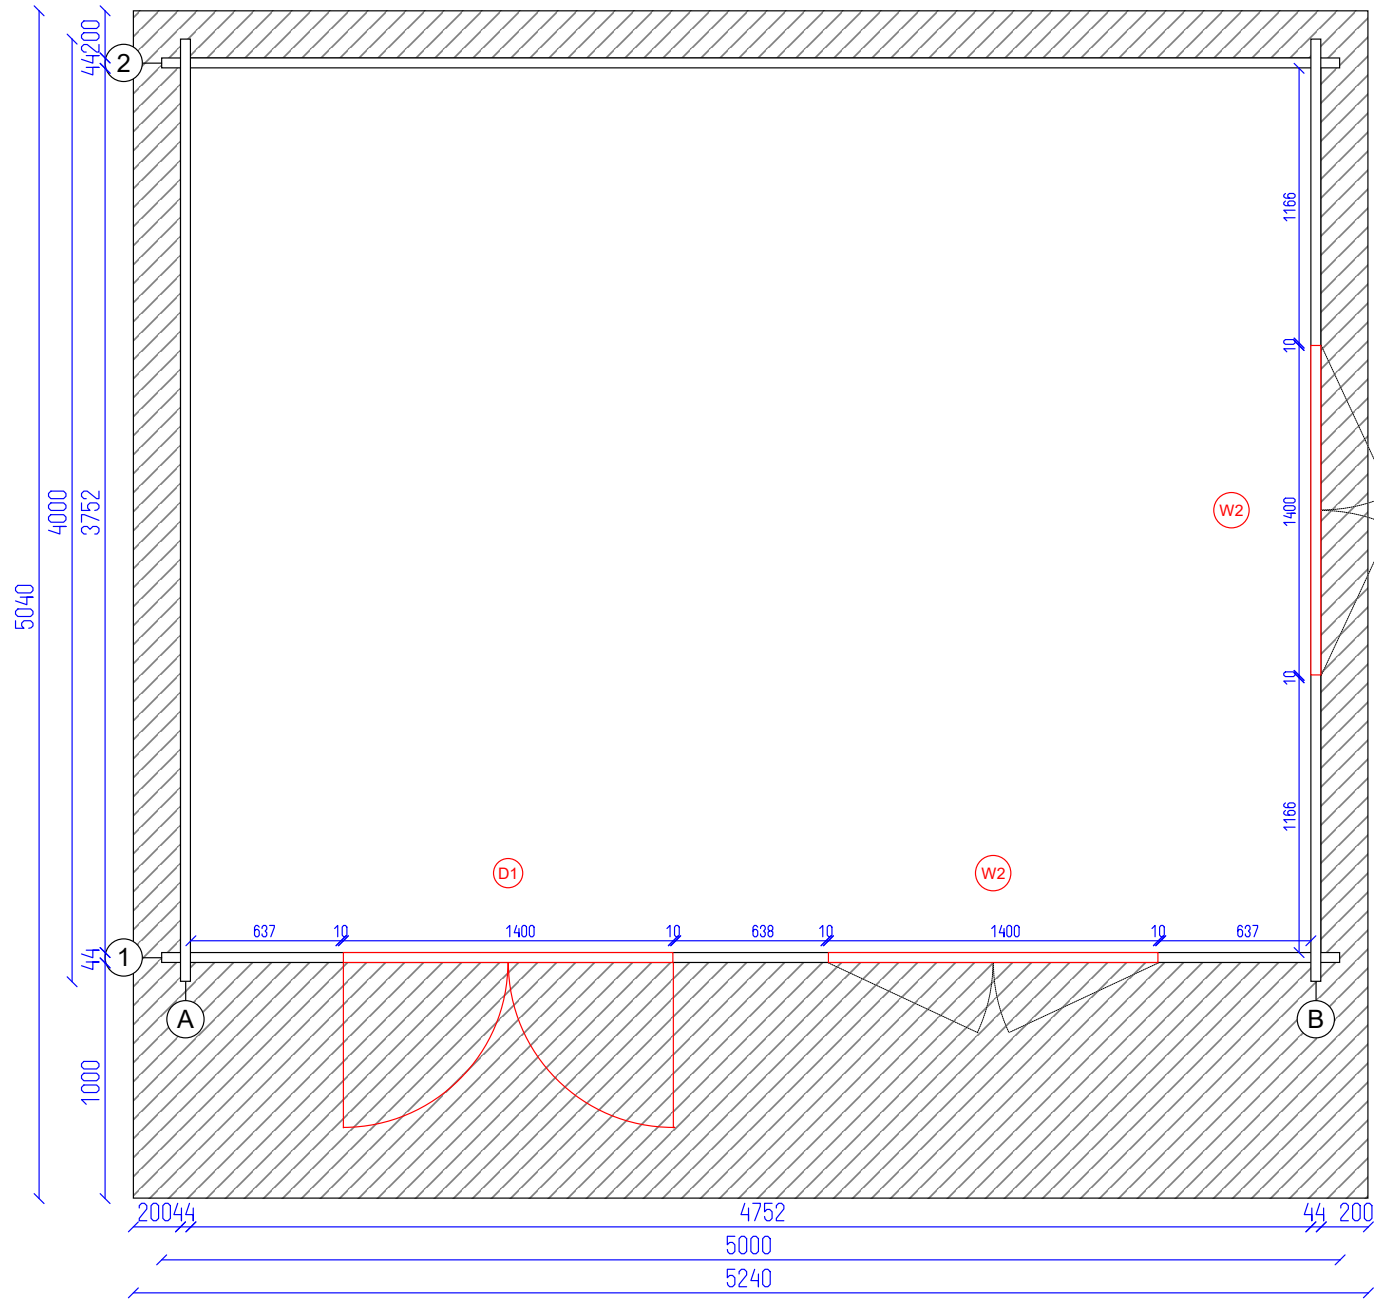

Arabba 5x4 44


Ground plan

Tikr.

Dare
AND

2
SHEET

7
OF

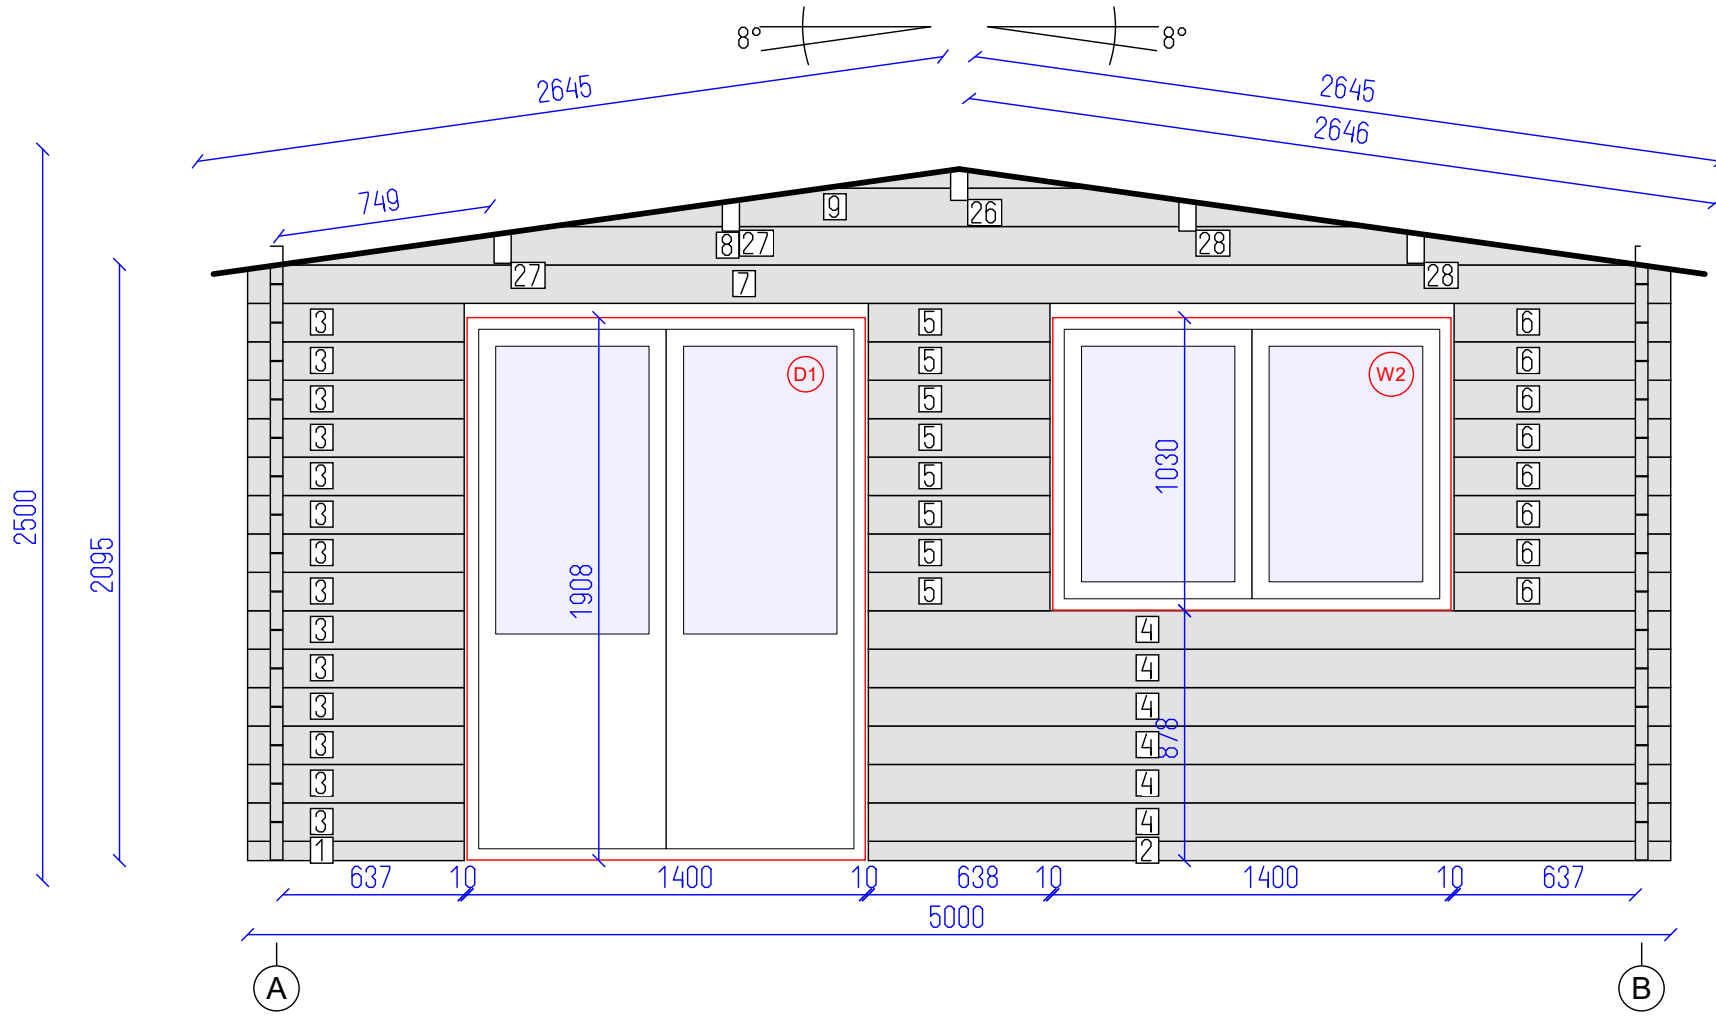


DETAILS

N	QTY
1	1
2	1
3	14
4	6
5	8
6	8
7	1
8	1
9	1
26	1
27	2
28	2

LIST OF ELEMENTS

1. Wall 68x44x761
 2. Wall 68x44x2819
 3. Wall 135x44x761
 4. Wall 135x44x2819
 5. Wall 135x44x638
 6. Wall 135x44x761
 7. Wall 135x44x5000
 8. Wall 135x44x4786
 9. Wall 135x44x2872
 26. Roof beam 140x70x5040
 27. Roof beam 140x70x5040
 28. Roof beam 140x70x5040
- Total 10.71 m²

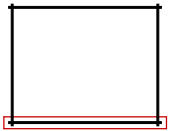

Arabba 5x4 44

Wall 1


Tikr. ---

Dare AND

3 SHEET

7 OF

2095

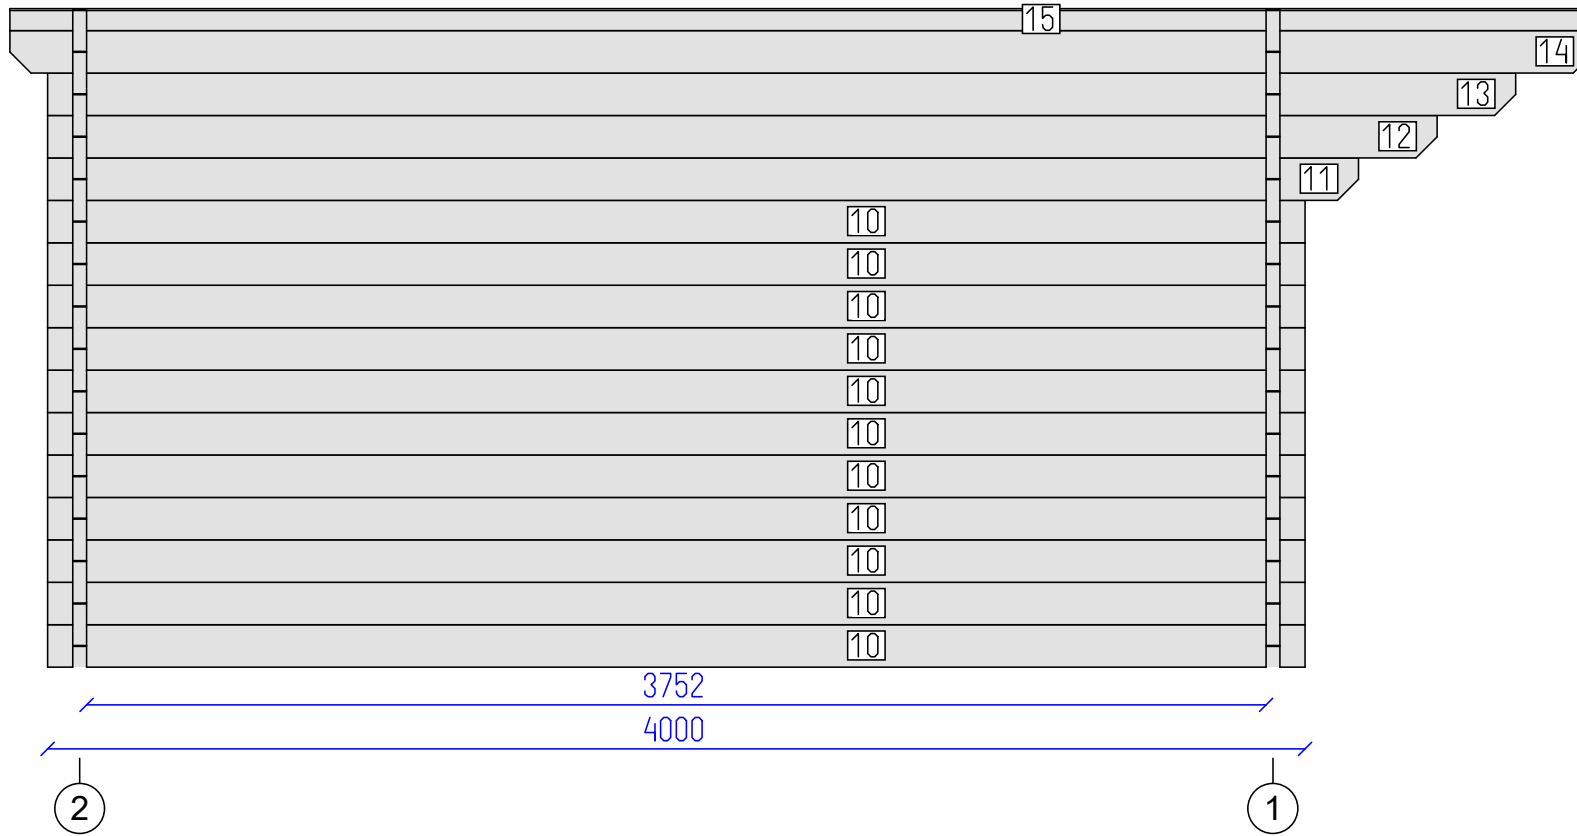


DETAILS

N	QTY
10	11
11	1
12	1
13	1
14	1
15	1

LIST OF ELEMENTS

- 10. Wall 135x44x4000
 - 11. Wall 135x44x4170
 - 12. Wall 135x44x4420
 - 13. Wall 135x44x4670
 - 14. Wall 135x44x5040
 - 15. Wall 70x44x5040
- Total 8.76 m²

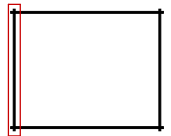

Arabba 5x4 44




Wall A

Tikr. ---

Dare AND

4 SHEET

7 OF

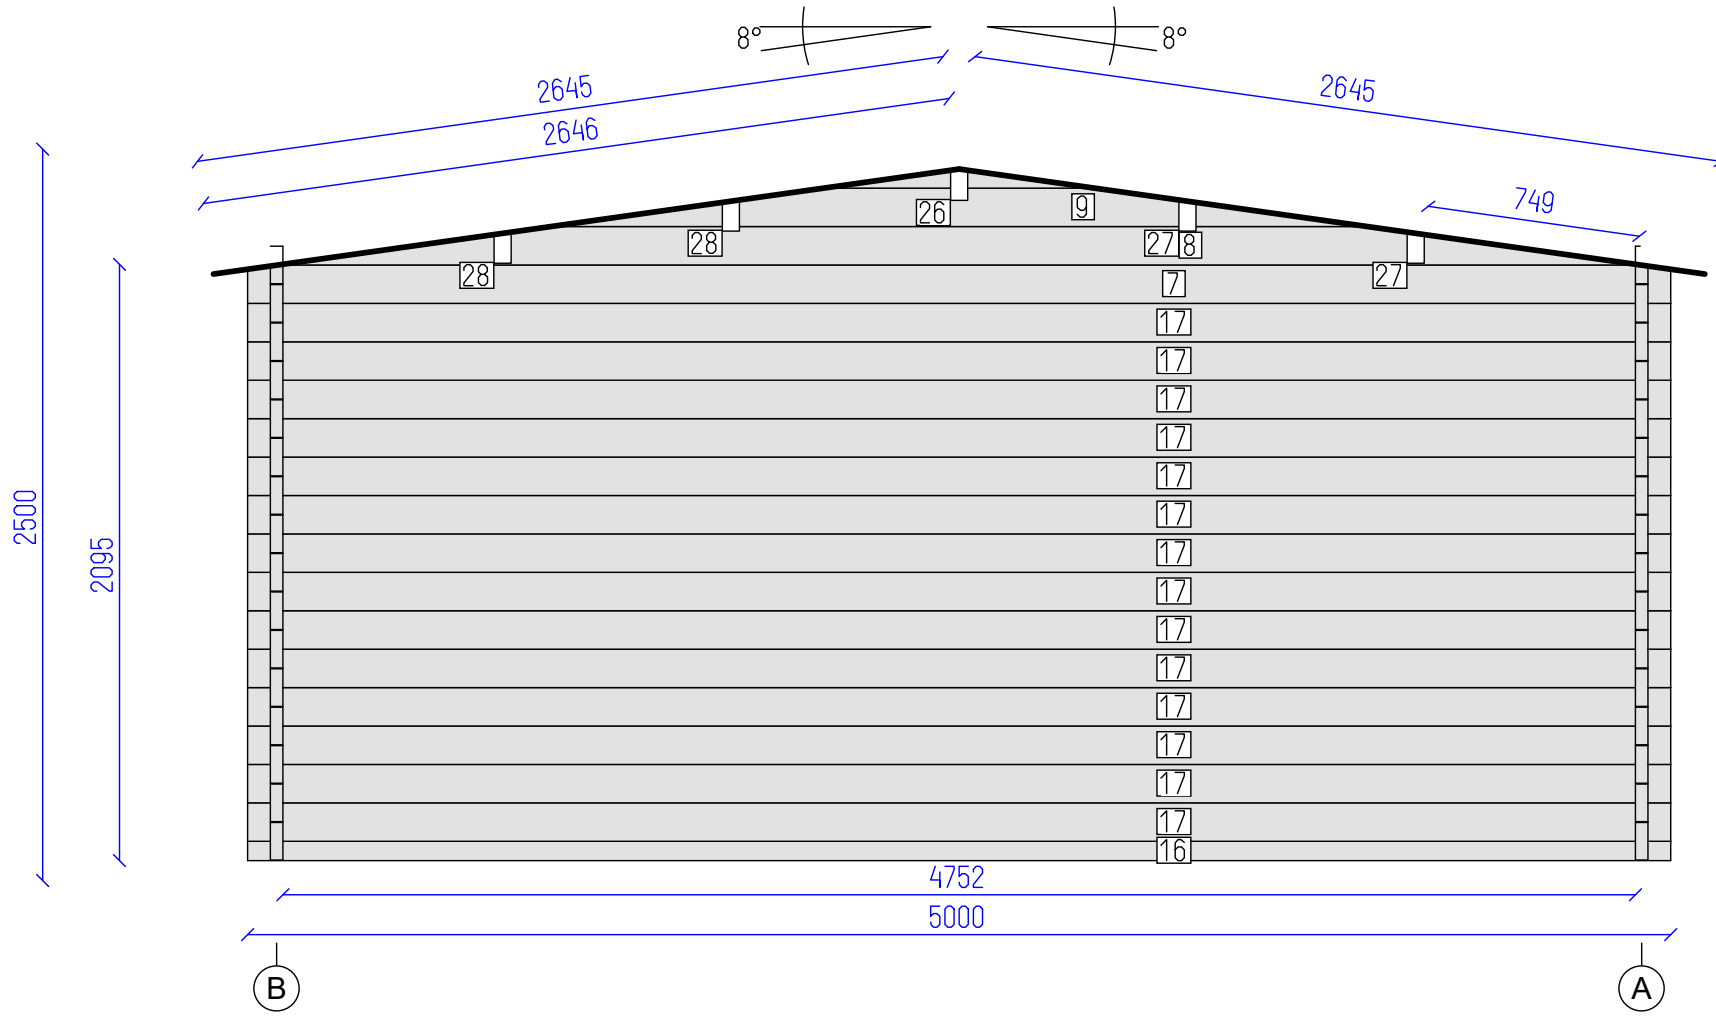


DETAILS

N	QTY
16	1
17	14
7	1
8	1
9	1
26	1
27	2
28	2

LIST OF ELEMENTS

- 16. Wall 68x44x5000
 - 17. Wall 135x44x5000
 - 7. Wall 135x44x5000
 - 8. Wall 135x44x4786
 - 9. Wall 135x44x2872
 - 26. Roof beam 140x70x5040
 - 27. Roof beam 140x70x5040
 - 28. Roof beam 140x70x5040
- Total 15.03 m²

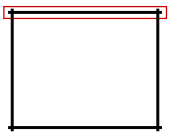

Arabba 5x4 44



Wall 2

Tikr.

Dare
AND

5
SHEET



7
OF

DETAILS

N	QTY
10	6
18	1
19	4
20	7
21	1
22	1
23	1
24	1
25	1

LIST OF ELEMENTS

- 10. Wall 135x44x4000
 - 18. Wall 135x44x4000
 - 19. Wall 135x44x1290
 - 20. Wall 135x44x1290
 - 21. Wall 135x44x1460
 - 22. Wall 135x44x1710
 - 23. Wall 135x44x1960
 - 24. Wall 135x44x5040
 - 25. Wall 70x44x5040
- Total 7.42 m²

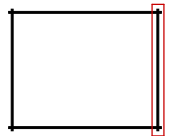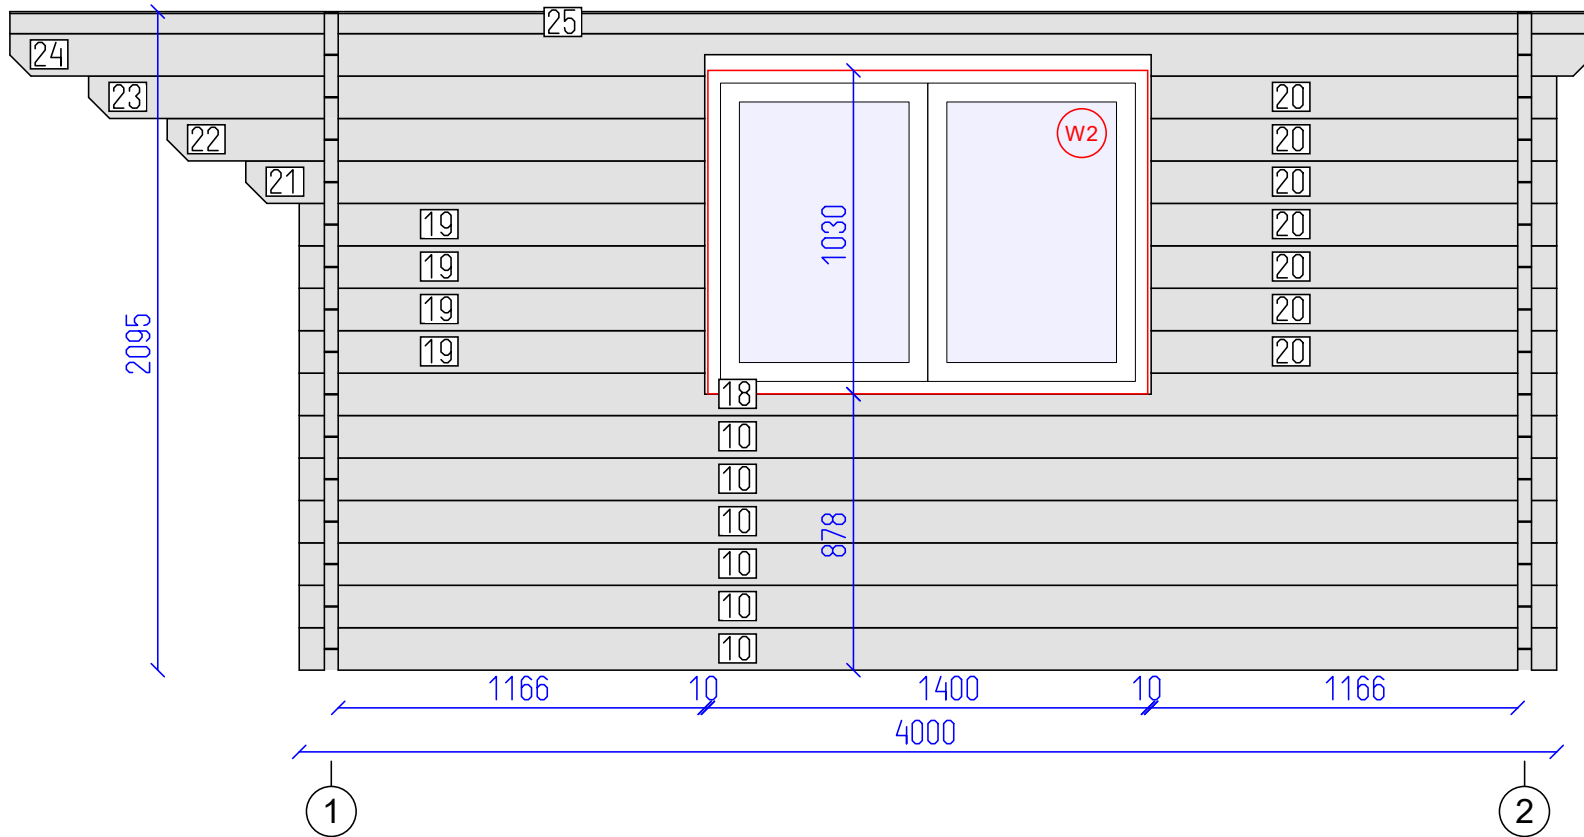

Arabba 5x4 44


Wall B

Tikr. ---

Dare AND

6 SHEET

7 OF

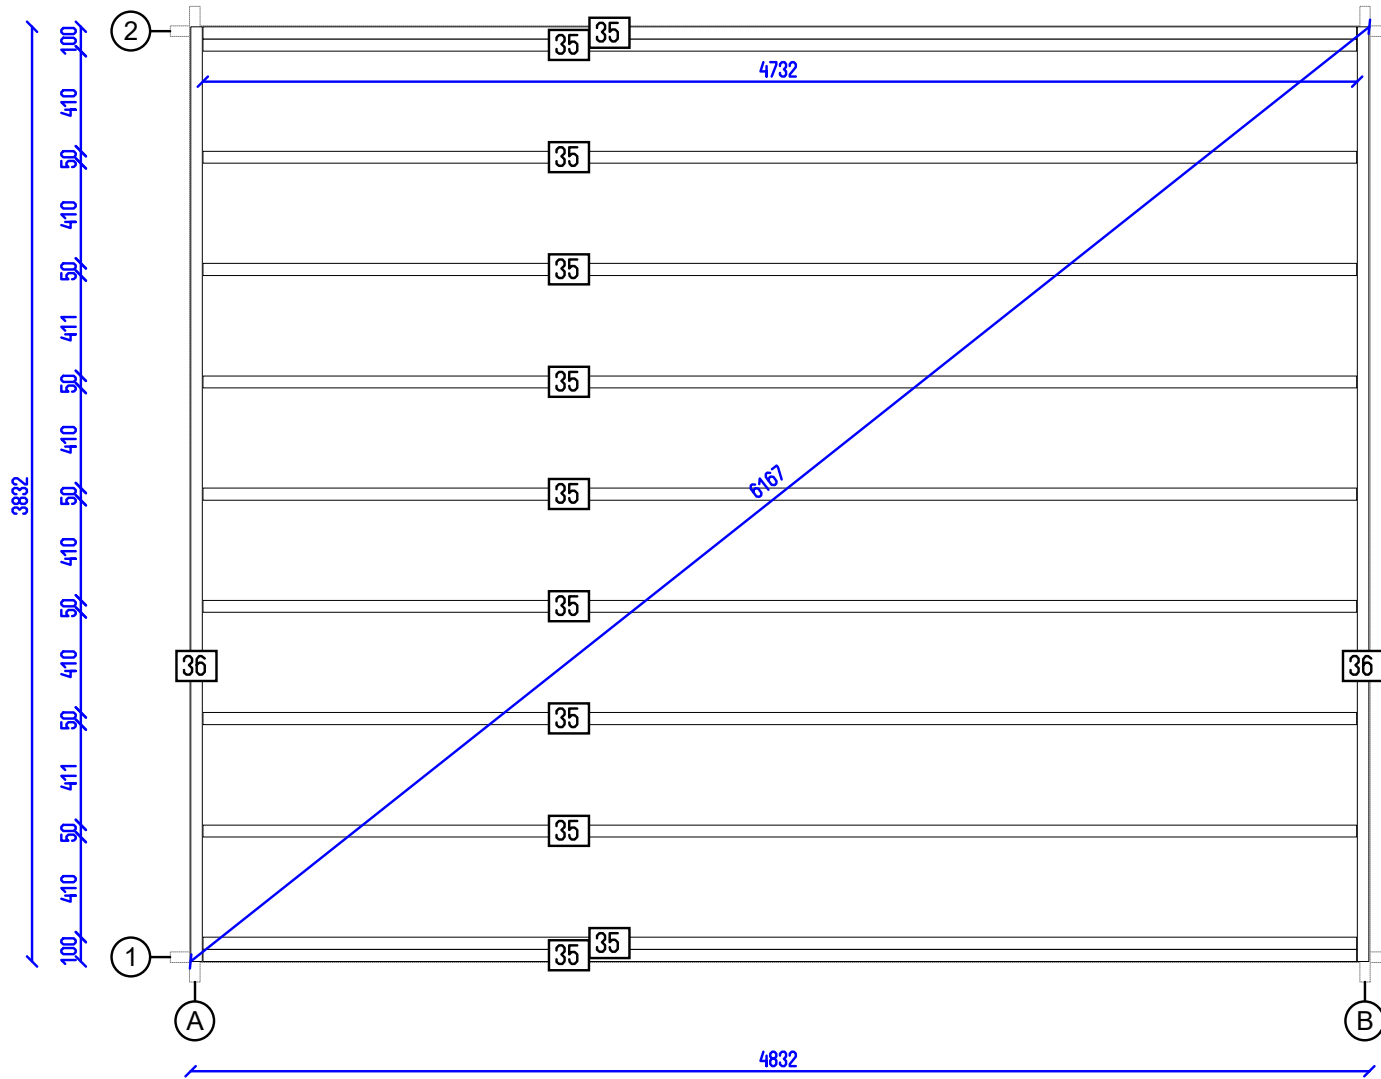

Arabba 5x4 44

Flr. bearers pl.

Tikr. ---

Dare AND

7 SHEET

7 OF