


Monterosa 44

Tikr.	Dare	1	10
---	---	SHEET	OF

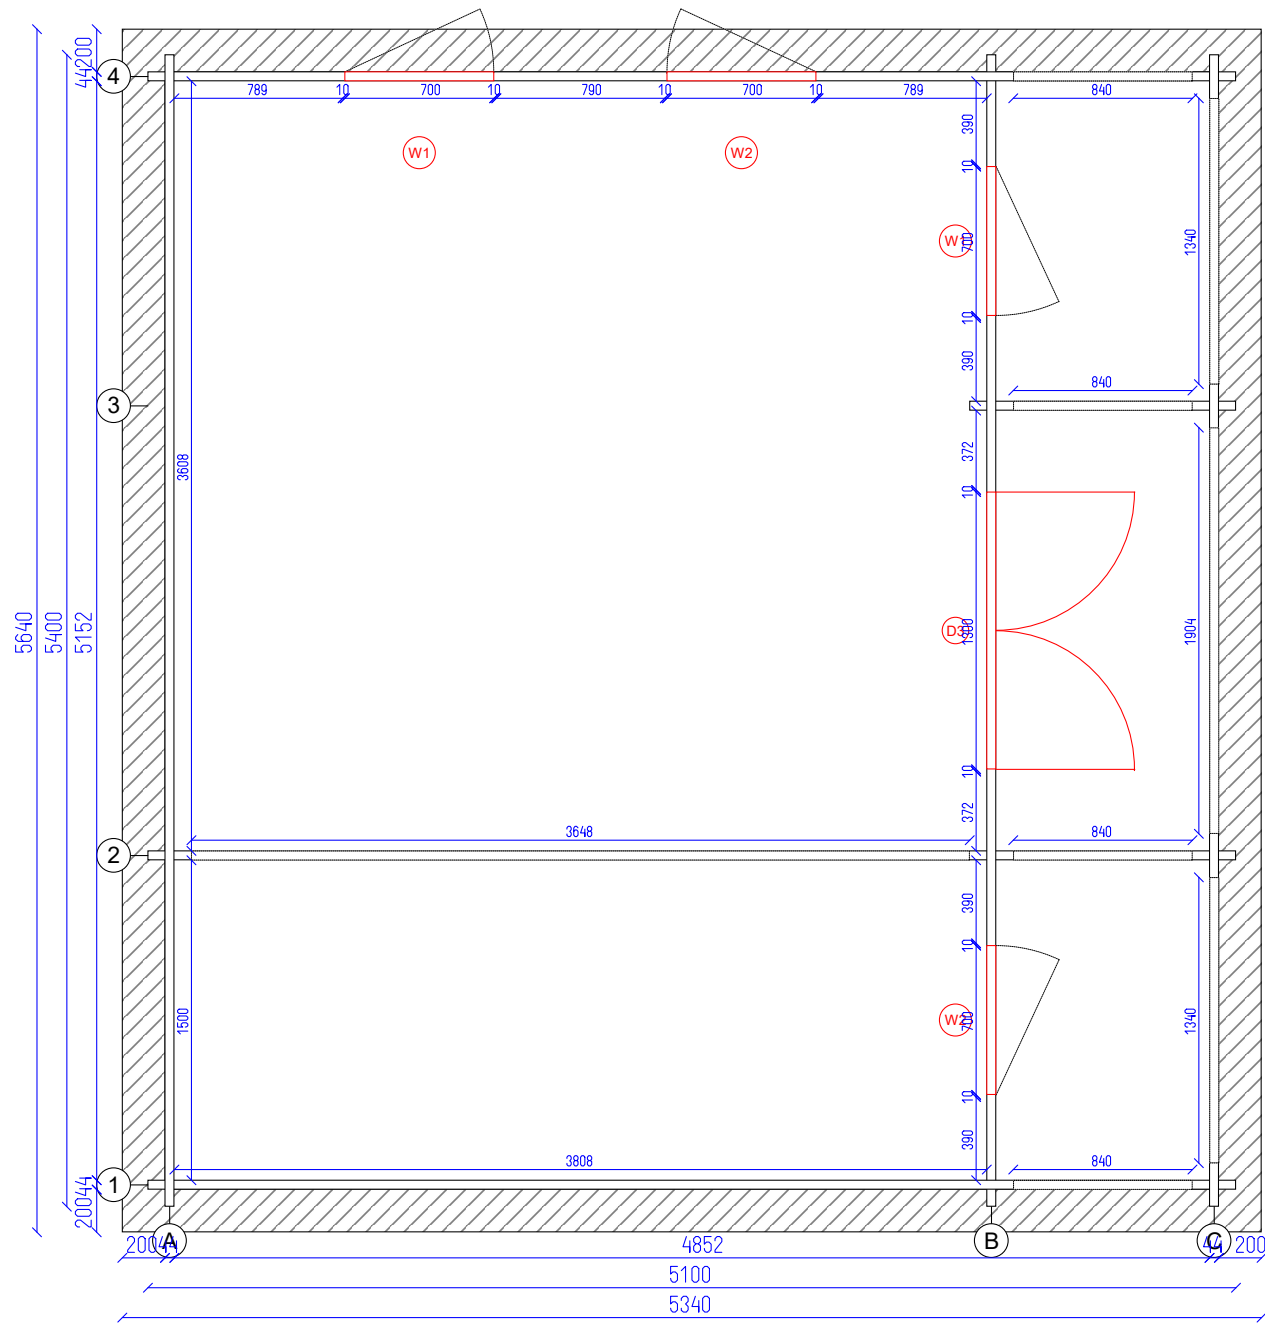

Monterosa 44


Ground plan

Tikr.  
---

Dare  
---

2  
SHEET

10  
OF

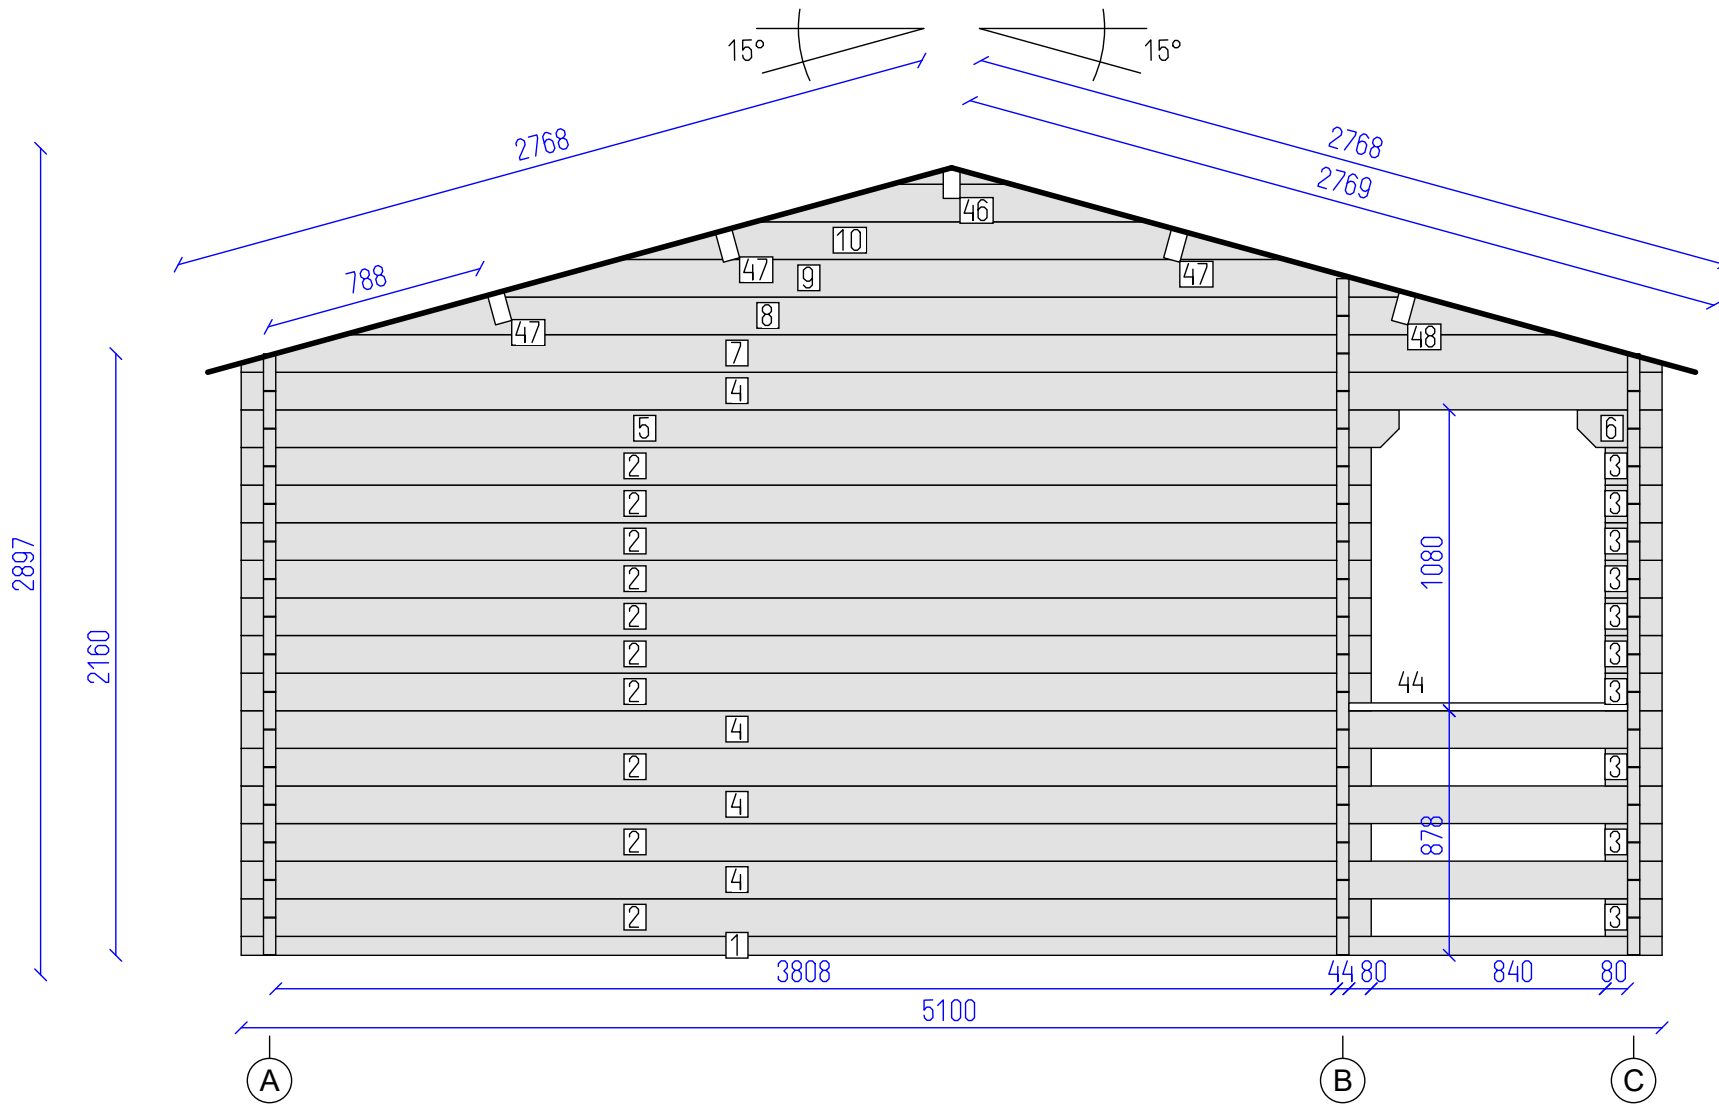


DETAILS

N	QTY
1	1
2	10
3	10
4	4
5	1
6	1
7	1
8	1
9	1
10	1
44	1
46	1
47	3
48	1

LIST OF ELEMENTS

1. Wall 68x44x5100
  2. Wall 135x44x4056
  3. Wall 135x44x204
  4. Wall 135x44x5100
  5. Wall 135x44x4156
  6. Wall 135x44x304
  7. Wall 135x44x5100
  8. Wall 135x44x4358
  9. Wall 135x44x3376
  10. Wall 135x44x2394
  44. Armrest 110x28x1000
  46. Roof beam 140x70x5640
  47. Roof beam 140x70x5640
  48. Roof beam 140x70x5640
- Total 15.57 m<sup>2</sup>

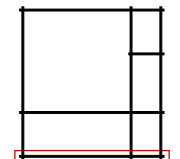

Monterosa 44



Wall 1



Tikr.	Dare	3	10
---	---	SHEET	OF

DETAILS

N	QTY
11	15
12	1

LIST OF ELEMENTS

11. Wall 135x44x5400  
12. Wall 135x44x5640  
Total 11.70 m<sup>2</sup>

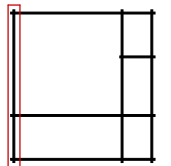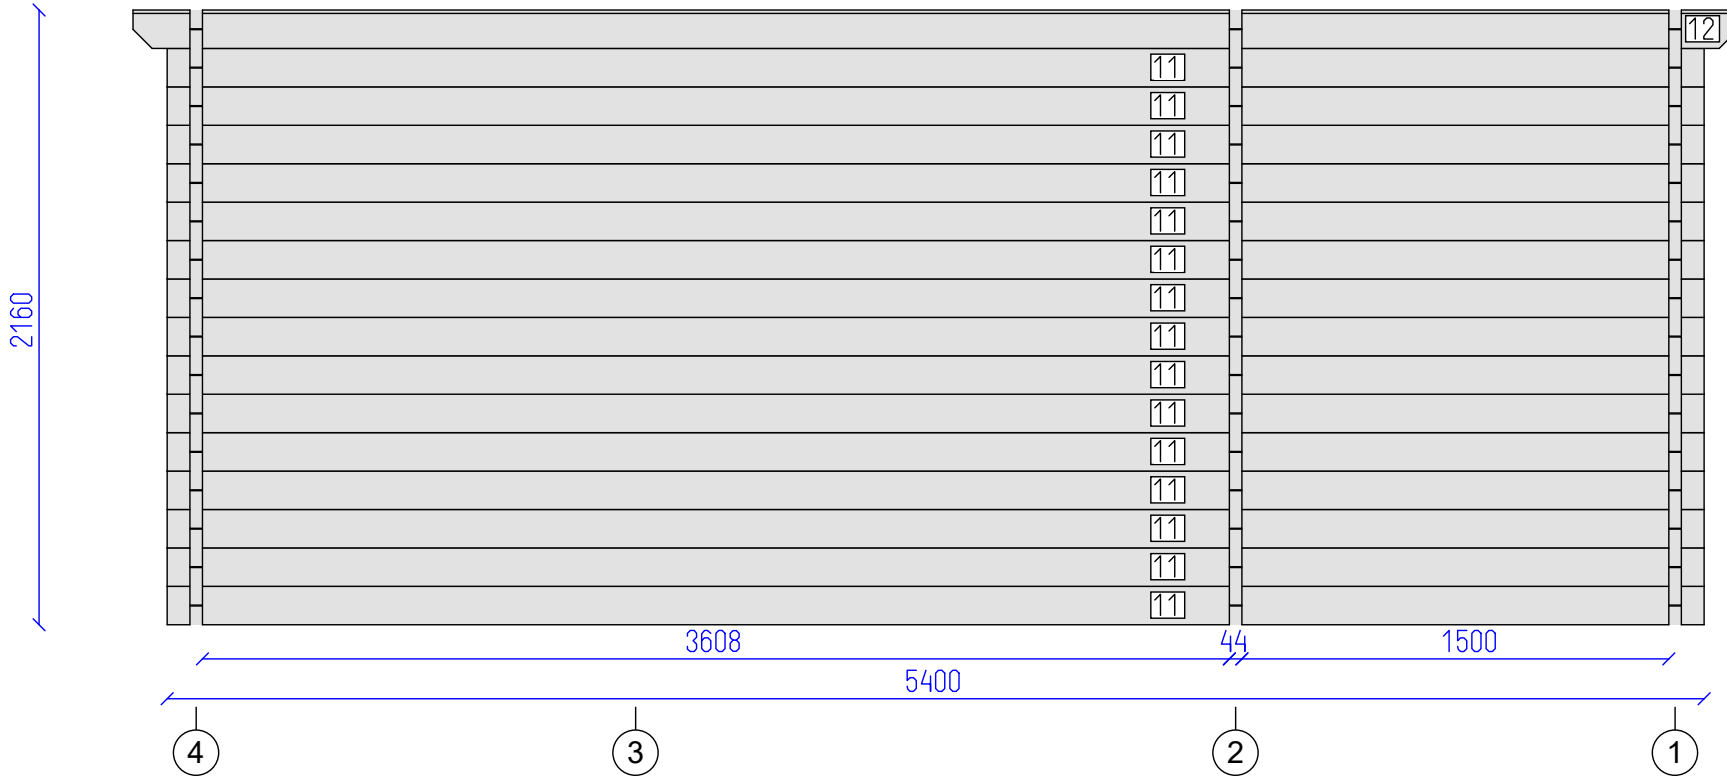

Monterosa 44




Wall A

Tikr.  
---

Dare  
---

4  
SHEET

10  
OF

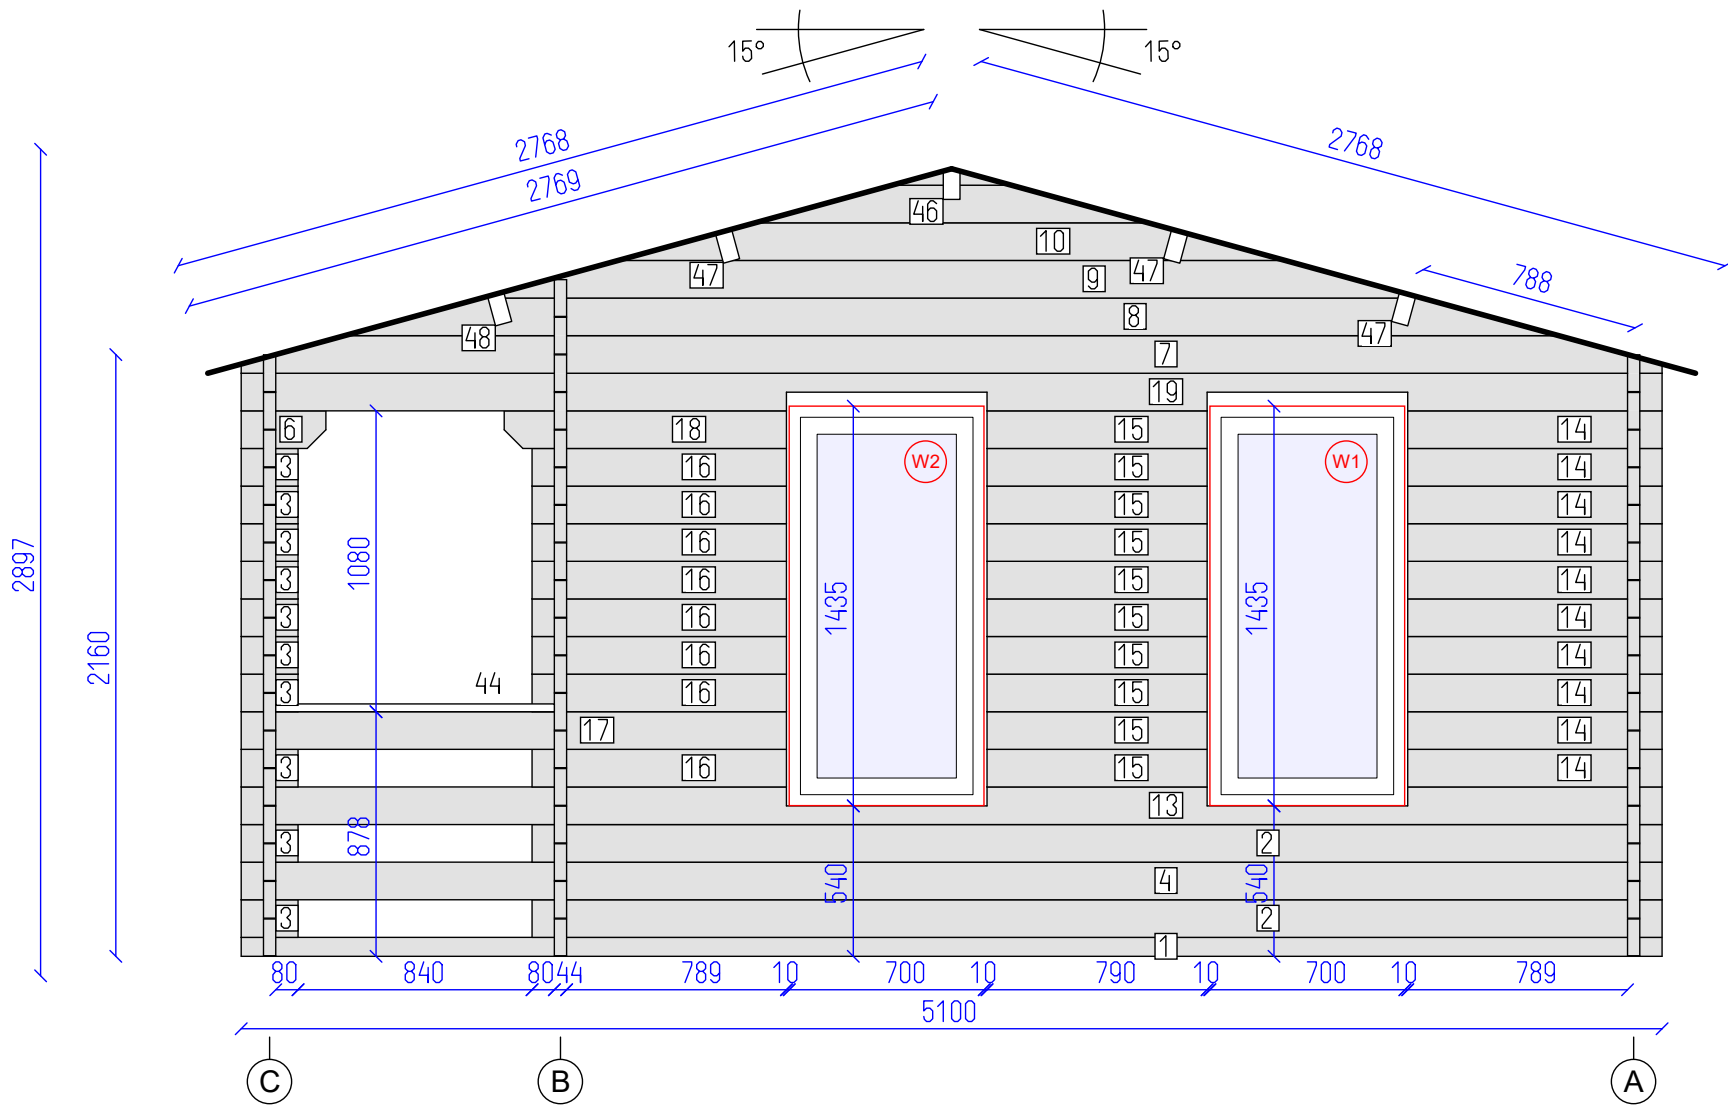


DETAILS

N	QTY
1	1
2	2
3	10
4	1
13	1
14	10
15	10
16	8
17	1
18	1
6	1
19	1
7	1
8	1
9	1
10	1
44	1
46	1
47	3
48	1

LIST OF ELEMENTS

1. Wall 68x44x5100
  2. Wall 135x44x4056
  3. Wall 135x44x204
  4. Wall 135x44x5100
  13. Wall 135x44x5100
  14. Wall 135x44x913
  15. Wall 135x44x790
  16. Wall 135x44x913
  17. Wall 135x44x1957
  18. Wall 135x44x1013
  6. Wall 135x44x304
  19. Wall 135x44x5100
  7. Wall 135x44x5100
  8. Wall 135x44x4358
  9. Wall 135x44x3376
  10. Wall 135x44x2394
  44. Armrest 110x28x1000
  46. Roof beam 140x70x5640
  47. Roof beam 140x70x5640
  48. Roof beam 140x70x5640
- Total 13.62 m<sup>2</sup>

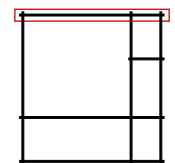

Monterosa 44



Wall 4

Tikr. ---

Dare ---



5 OF SHEET

DETAILS

N	QTY
20	6
3	40
21	2
22	1
23	2
6	1
24	1
45	2

LIST OF ELEMENTS

- 20. Wall 135x44x1748
- 3. Wall 135x44x204
- 21. Wall 135x44x1748
- 22. Wall 135x44x304
- 23. Wall 135x44x404
- 6. Wall 135x44x304
- 24. Wall 135x44x5640
- 45. Armrest 110x28x1500
- Total 4.27 m<sup>2</sup>

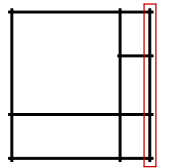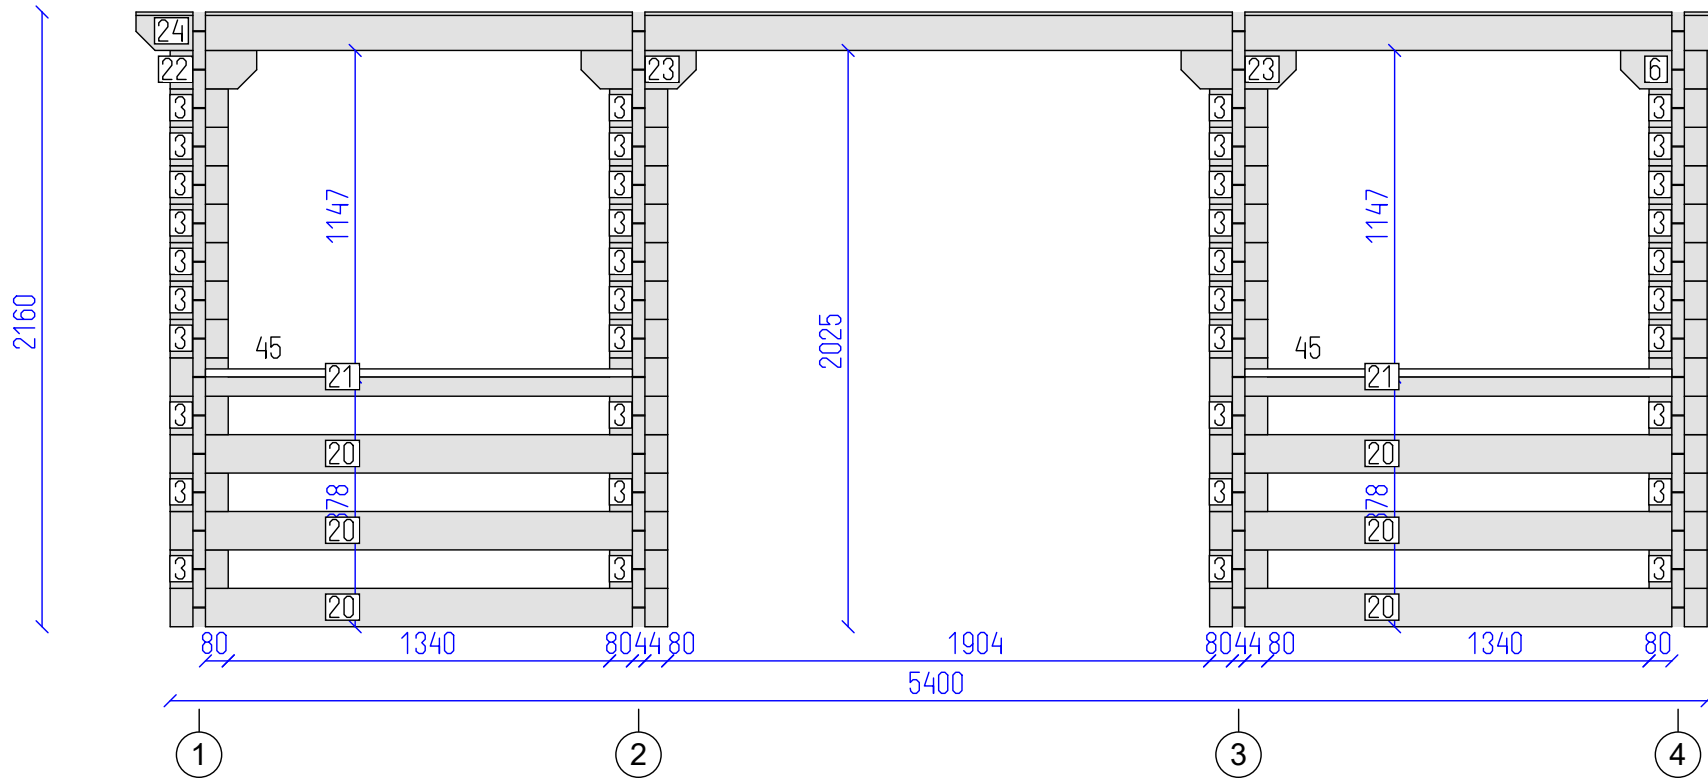

Monterosa 44

Wall C


Tikr. ---

Dare ---

6

10

SHEET OF

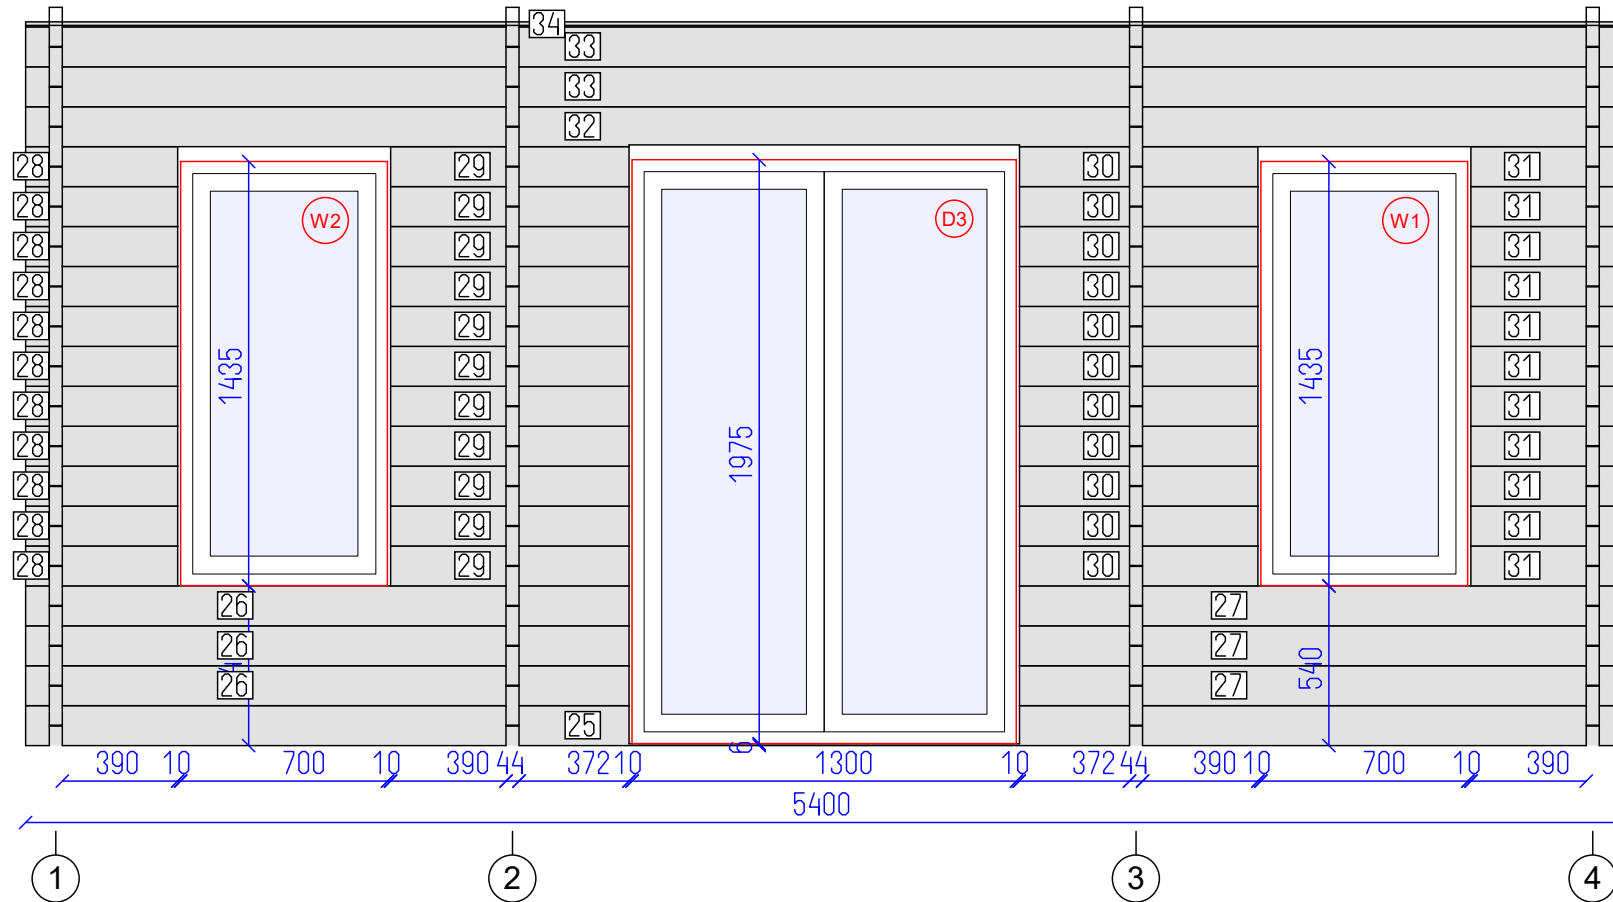


DETAILS

N	QTY
25	1
26	3
27	3
28	11
29	11
30	11
31	11
32	1
33	2
34	1

LIST OF ELEMENTS

- 25. Wall 135x44x5400
  - 26. Wall 135x44x2040
  - 27. Wall 135x44x2040
  - 28. Wall 135x44x514
  - 29. Wall 135x44x806
  - 30. Wall 135x44x806
  - 31. Wall 135x44x514
  - 32. Wall 135x44x5400
  - 33. Wall 135x44x5400
  - 34. Wall 17x44x5400
- Total 8.58 m<sup>2</sup>

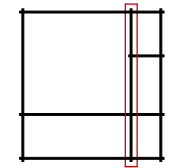

Monterosa 44



Wall B


Tikr. ---

Dare ---

7

10

SHEET OF

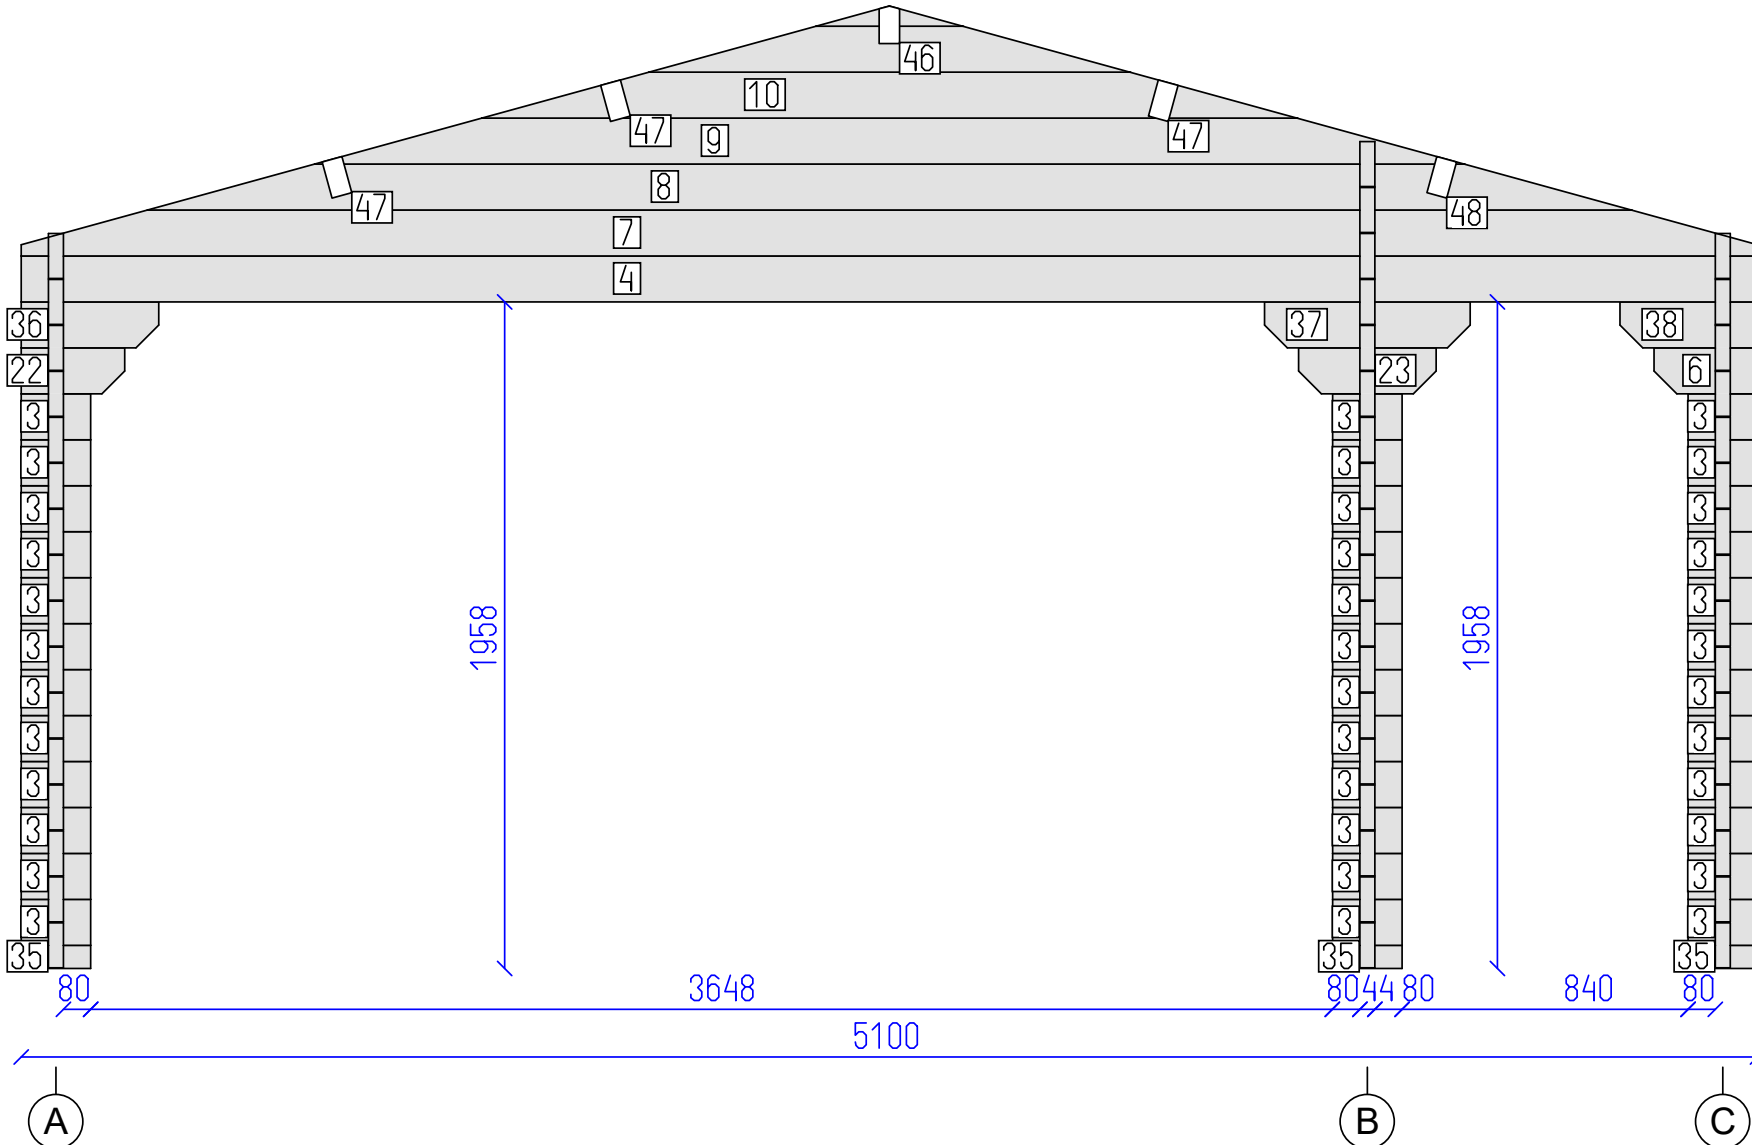


### DETAILS

N	QTY
35	3
3	36
22	1
23	1
6	1
36	1
37	1
38	1
4	1
7	1
8	1
9	1
10	1
46	1
47	3
48	1


### LIST OF ELEMENTS

- 35. Wall 68x44x204
- 3. Wall 135x44x204
- 22. Wall 135x44x304
- 23. Wall 135x44x404
- 6. Wall 135x44x304
- 36. Wall 135x44x404
- 37. Wall 135x44x604
- 38. Wall 135x44x404
- 4. Wall 135x44x5100
- 7. Wall 135x44x5100
- 8. Wall 135x44x4358
- 9. Wall 135x44x3376
- 10. Wall 135x44x2394
- 46. Roof beam 140x70x5640
- 47. Roof beam 140x70x5640
- 48. Roof beam 140x70x5640

Total 8.05 m<sup>2</sup>

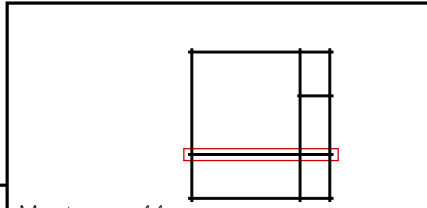



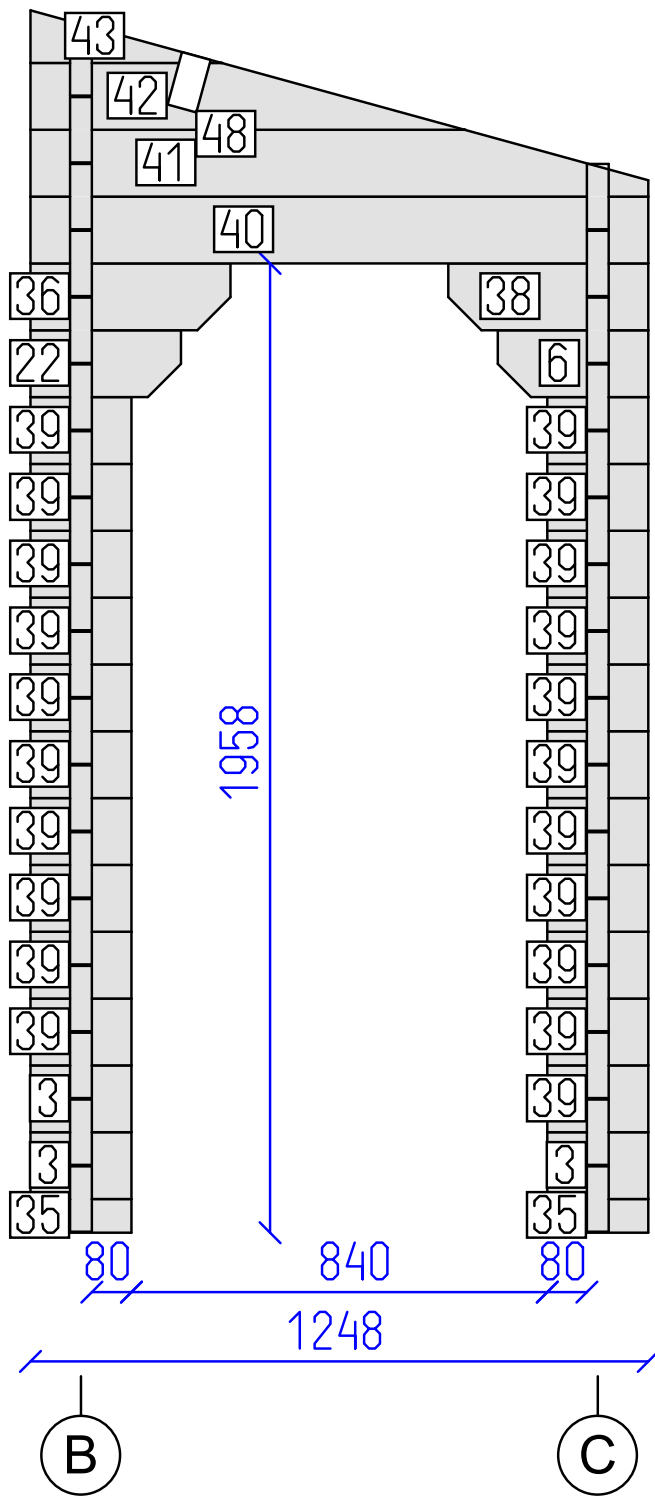


DETAILS

N	QTY
35	2
3	3
39	21
22	1
6	1
36	1
38	1
40	1
41	1
42	1
43	1
48	1


LIST OF ELEMENTS

- 35. Wall 68x44x204
- 3. Wall 135x44x204
- 39. Wall 135x44x204
- 22. Wall 135x44x304
- 6. Wall 135x44x304
- 36. Wall 135x44x404
- 38. Wall 135x44x404
- 40. Wall 135x44x1248
- 41. Wall 135x44x1248
- 42. Wall 135x44x877
- 43. Wall 106x44x386
- 48. Roof beam 140x70x5640
- Total 2.17 m<sup>2</sup>

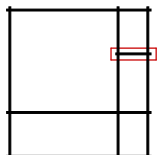

Monterosa 44

Wall 3

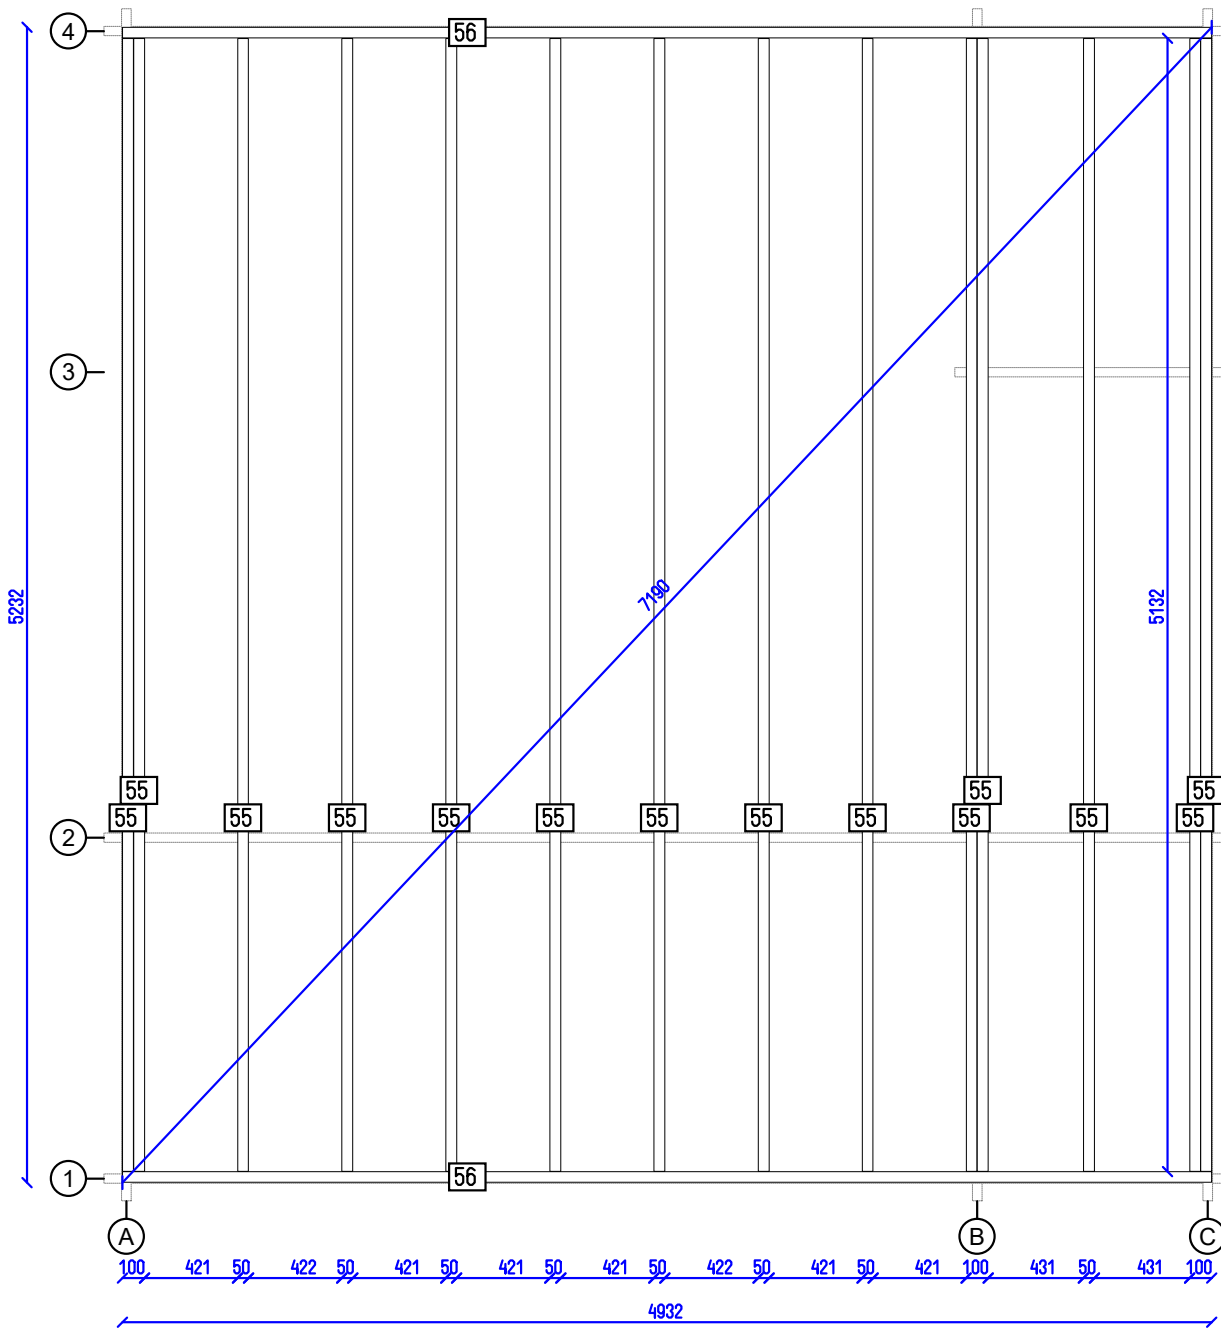

Monterosa 44

Flr. bearers pl.

Tikr.  
---

Dare  
---

10  
SHEET

10  
OF