


Clockhouse 4x3 44

Tikr.	Dare	1	7
---	---	SHEET	OF



2497

2160

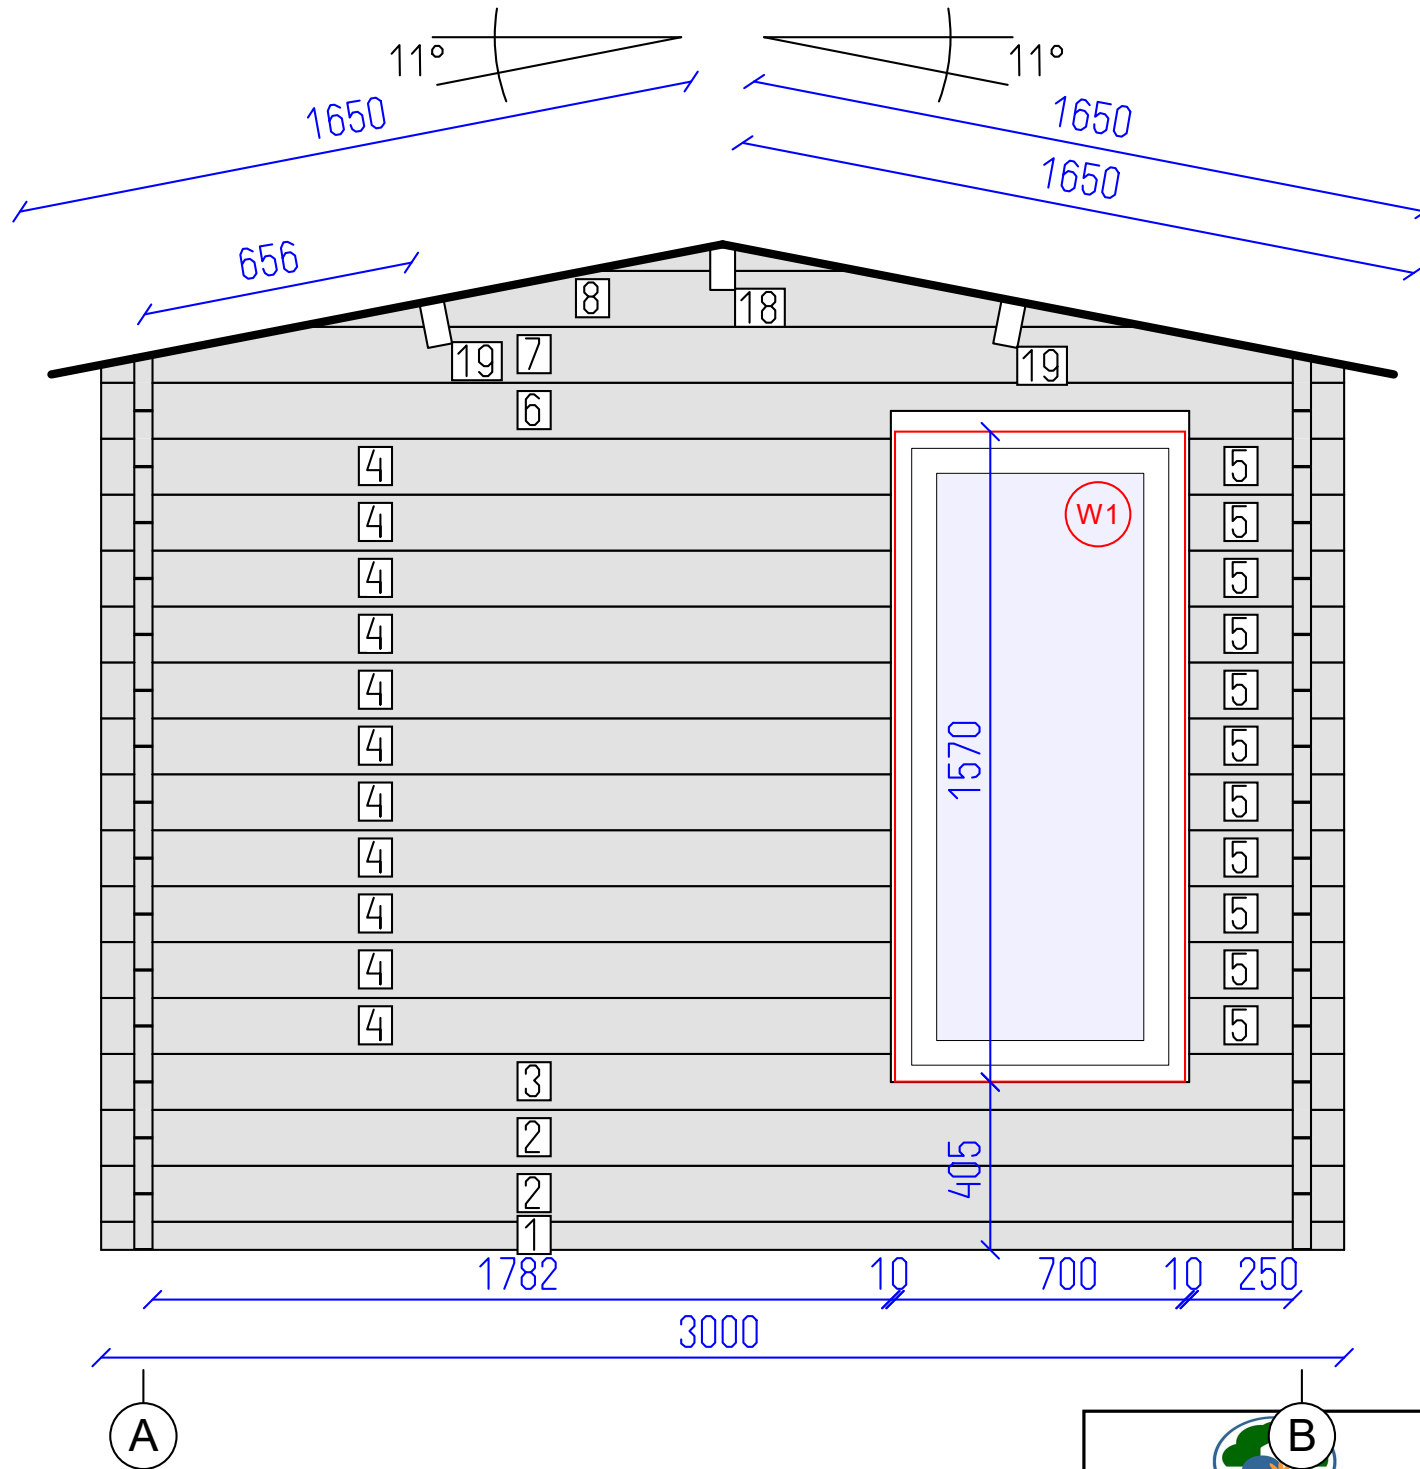

DETAILS


N	QTY
1	1
2	2
3	1
4	11
5	11
6	1
7	1
8	1
18	1
19	2

LIST OF ELEMENTS

- 1. Wall 68x44x3000
  - 2. Wall 135x44x3000
  - 3. Wall 135x44x3000
  - 4. Wall 135x44x1906
  - 5. Wall 135x44x374
  - 6. Wall 135x44x3000
  - 7. Wall 135x44x3000
  - 8. Wall 135x44x2054
  - 18. Roof beam 140x70x4240
  - 19. Roof beam 140x70x4240
- Total 7.67 m<sup>2</sup>

A

B

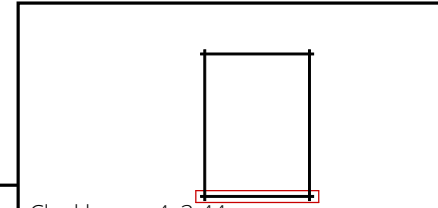

Clockhouse 4x3 44

Wall 1

Tikr. ---

Dare ---

3

7


SHEET OF

DETAILS

N	QTY
9	15
10	1

LIST OF ELEMENTS

9. Wall 135x44x4000  
 10. Wall 135x44x4240  
 Total 8.67 m<sup>2</sup>

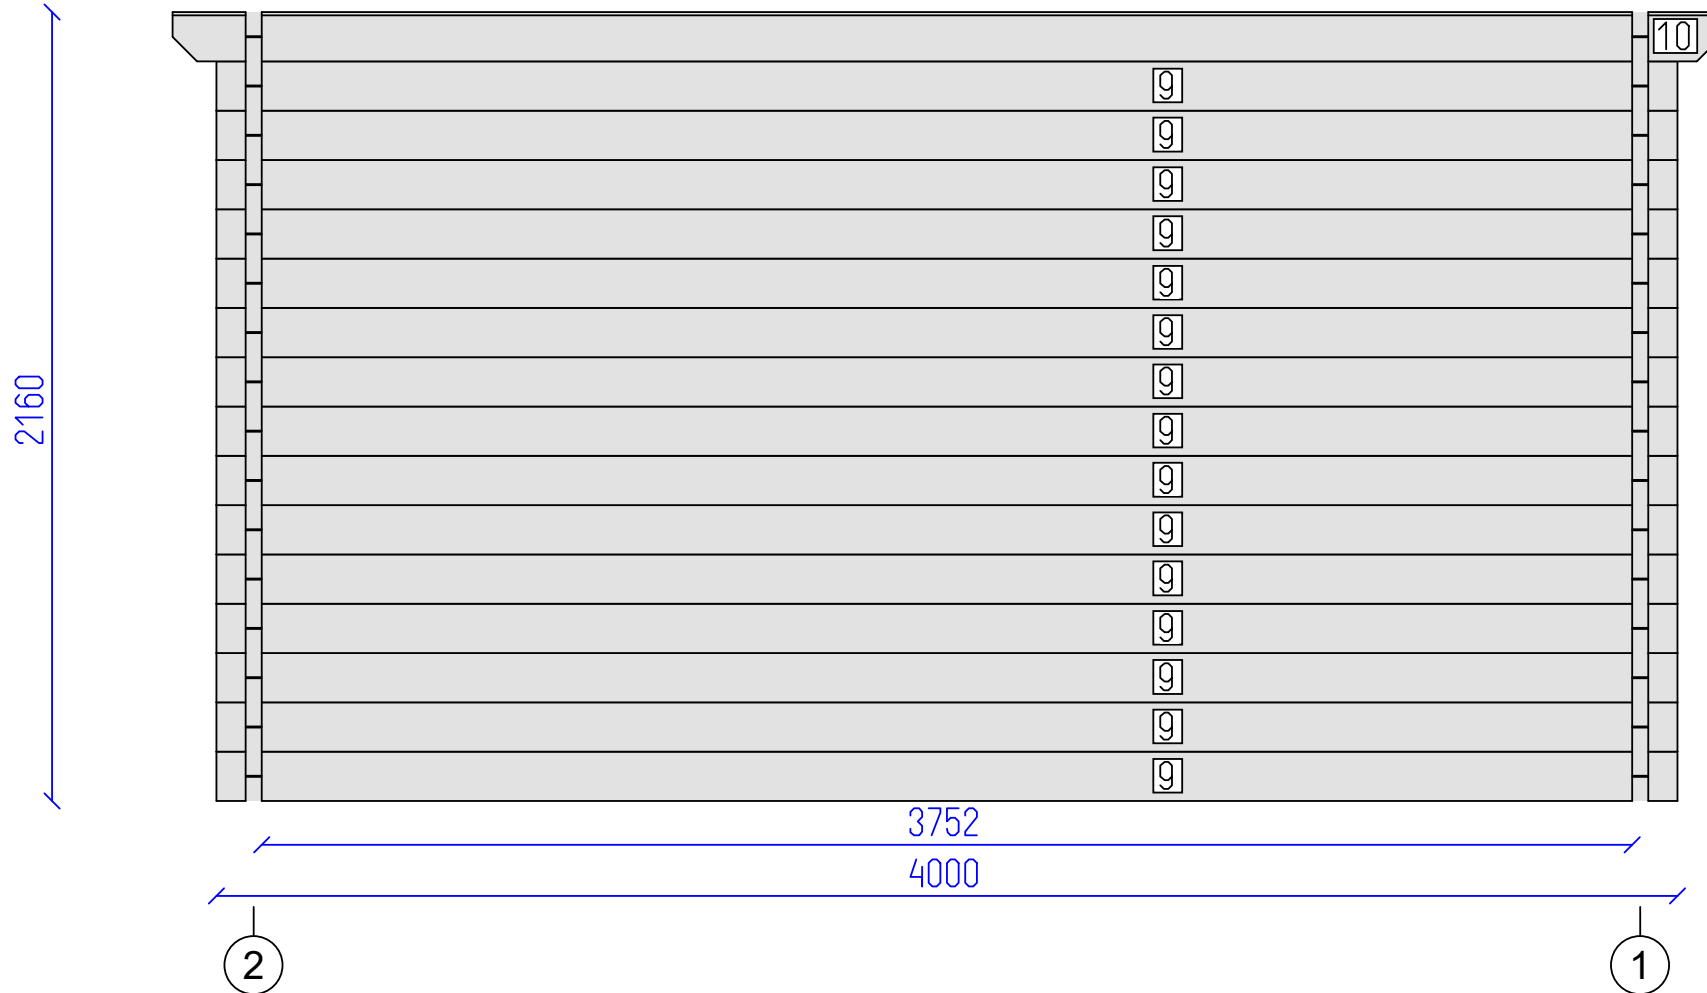


Clockhouse 4x3 44

Wall A	Tikr. ---	Dare ---	4 OF	7 SHEET
--------	--------------	-------------	---------	------------



2497

2160

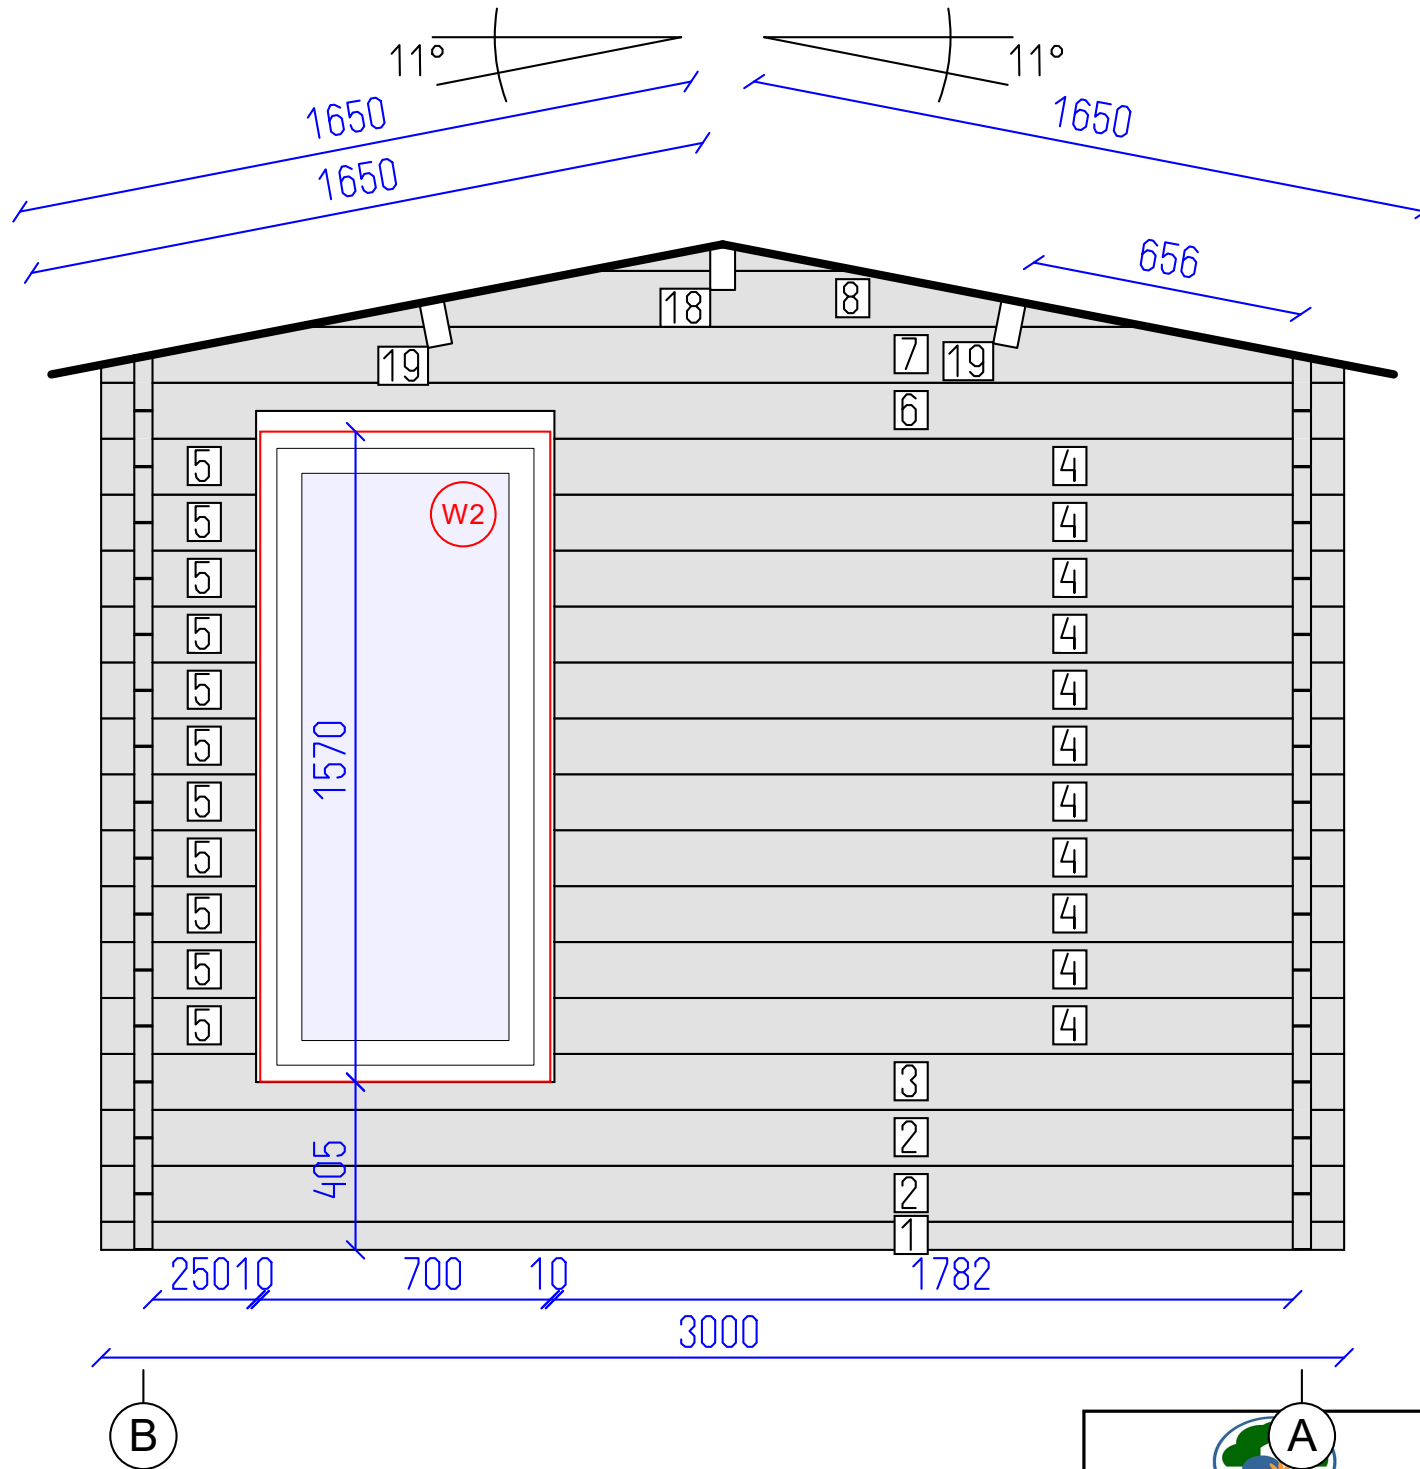

DETAILS

N	QTY
1	1
2	2
3	1
4	11
5	11
6	1
7	1
8	1
18	1
19	2


LIST OF ELEMENTS

1. Wall 68x44x3000
  2. Wall 135x44x3000
  3. Wall 135x44x3000
  4. Wall 135x44x1906
  5. Wall 135x44x374
  6. Wall 135x44x3000
  7. Wall 135x44x3000
  8. Wall 135x44x2054
  18. Roof beam 140x70x4240
  19. Roof beam 140x70x4240
- Total 7.67 m<sup>2</sup>

B



A

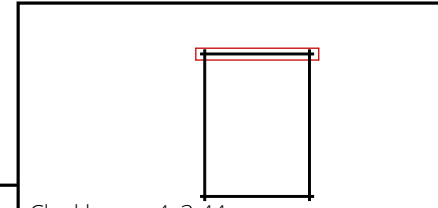


Clockhouse 4x3 44

Wall 2

Tikr. ---

Dare ---


5 OF SHEET

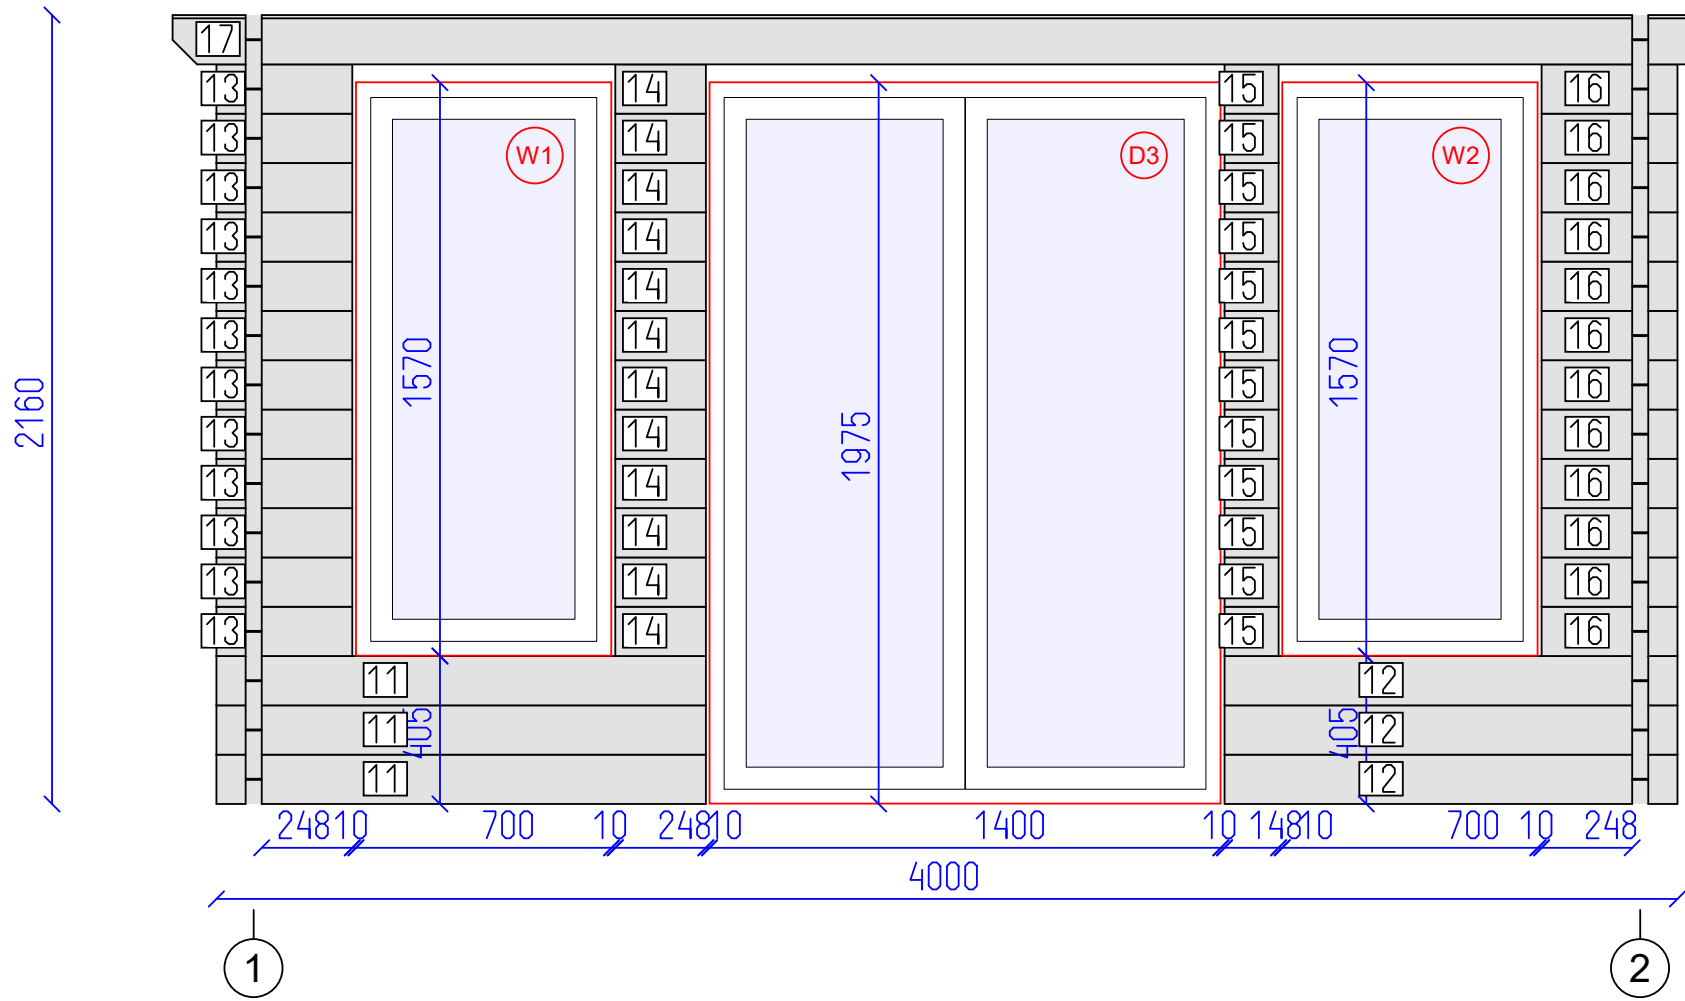


DETAILS

N	QTY
11	3
12	3
13	12
14	12
15	12
16	12
17	1

- LIST OF ELEMENTS
- 11. Wall 135x44x1340
  - 12. Wall 135x44x1240
  - 13. Wall 135x44x372
  - 14. Wall 135x44x248
  - 15. Wall 135x44x148
  - 16. Wall 135x44x372
  - 17. Wall 135x44x4240
- Total 3.46 m<sup>2</sup>

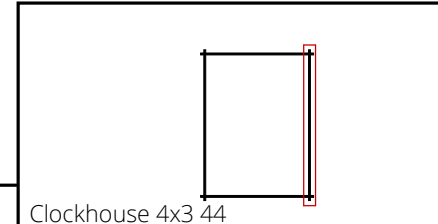

Clockhouse 4x3 44

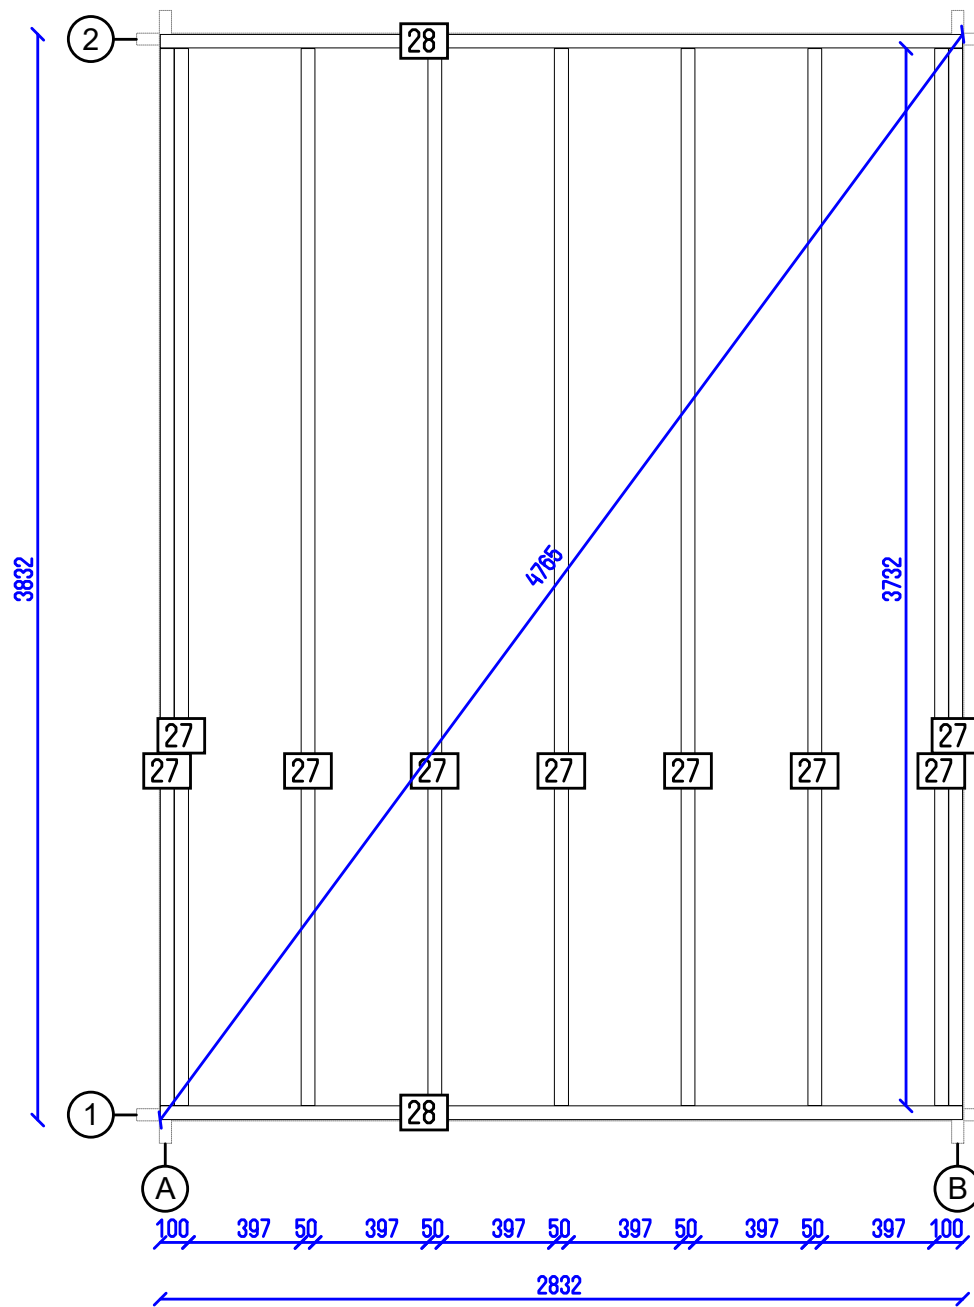

Clockhouse 4x3 44

Flr. bearers pl.

Tikr. ---

Dare ---

7 SHEET

7 OF