




Studio 5x4 44

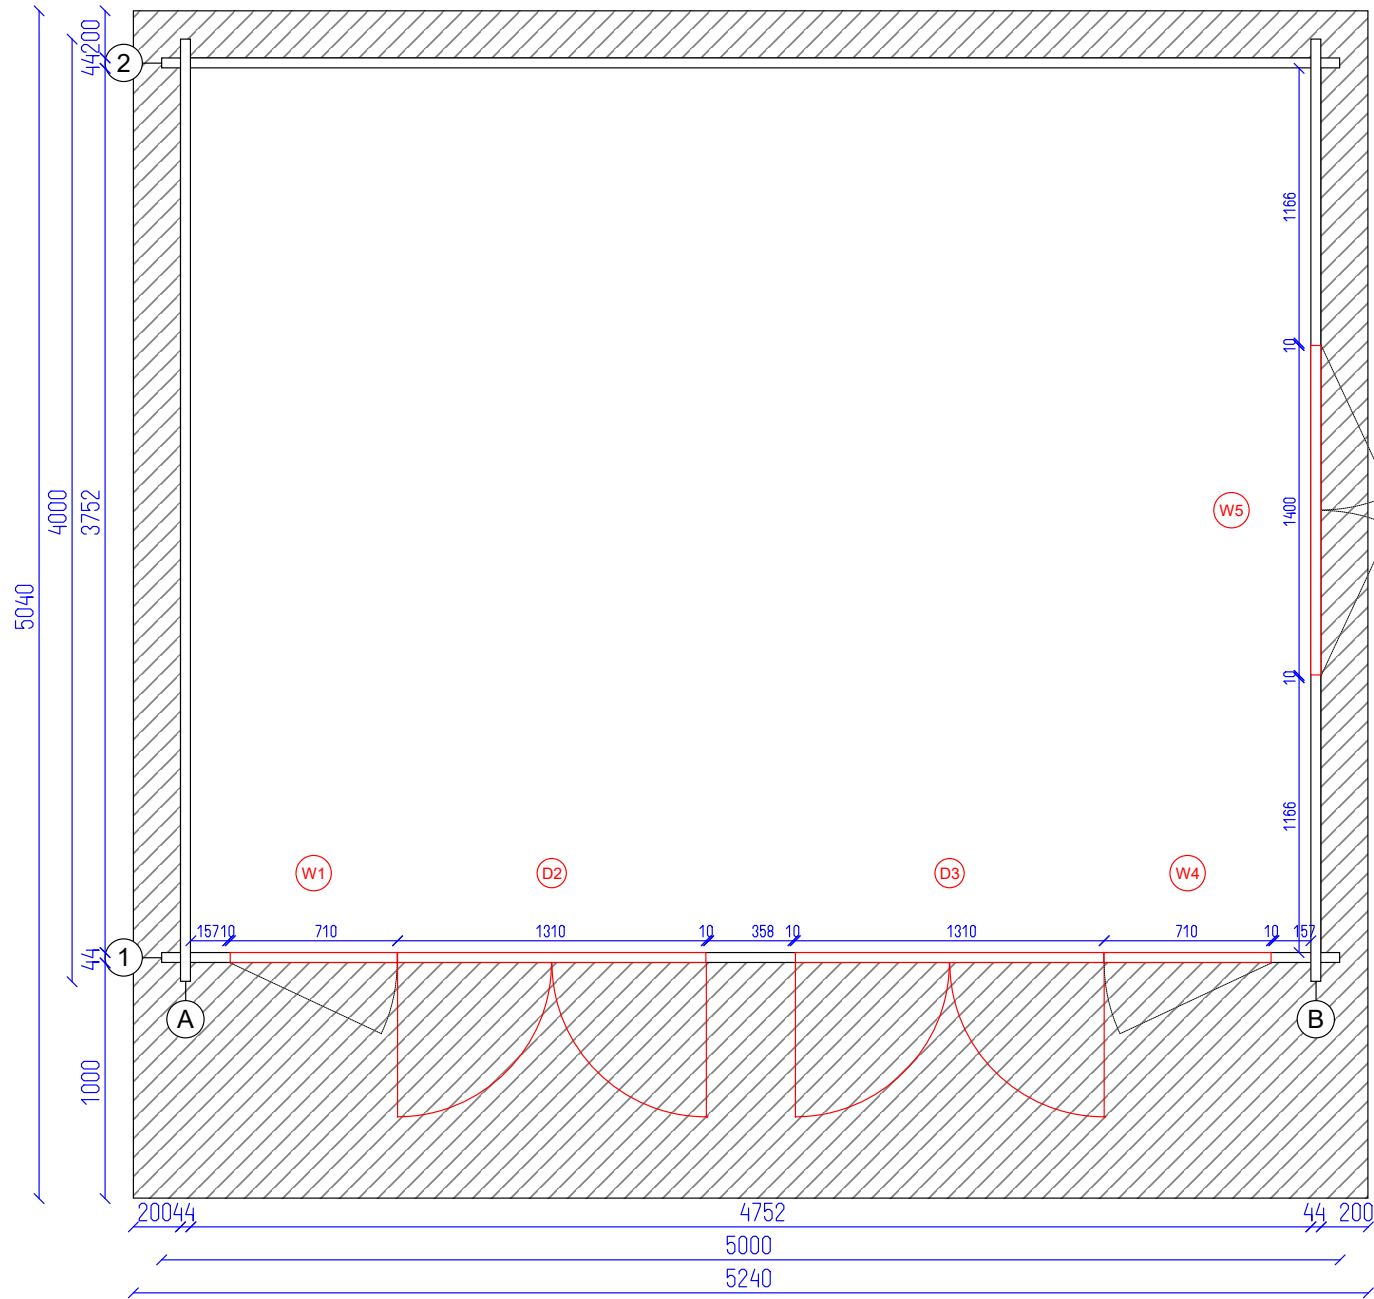

Studio 5x4 44


Ground plan

Tikr.

Dare

2
SHEET

7
OF

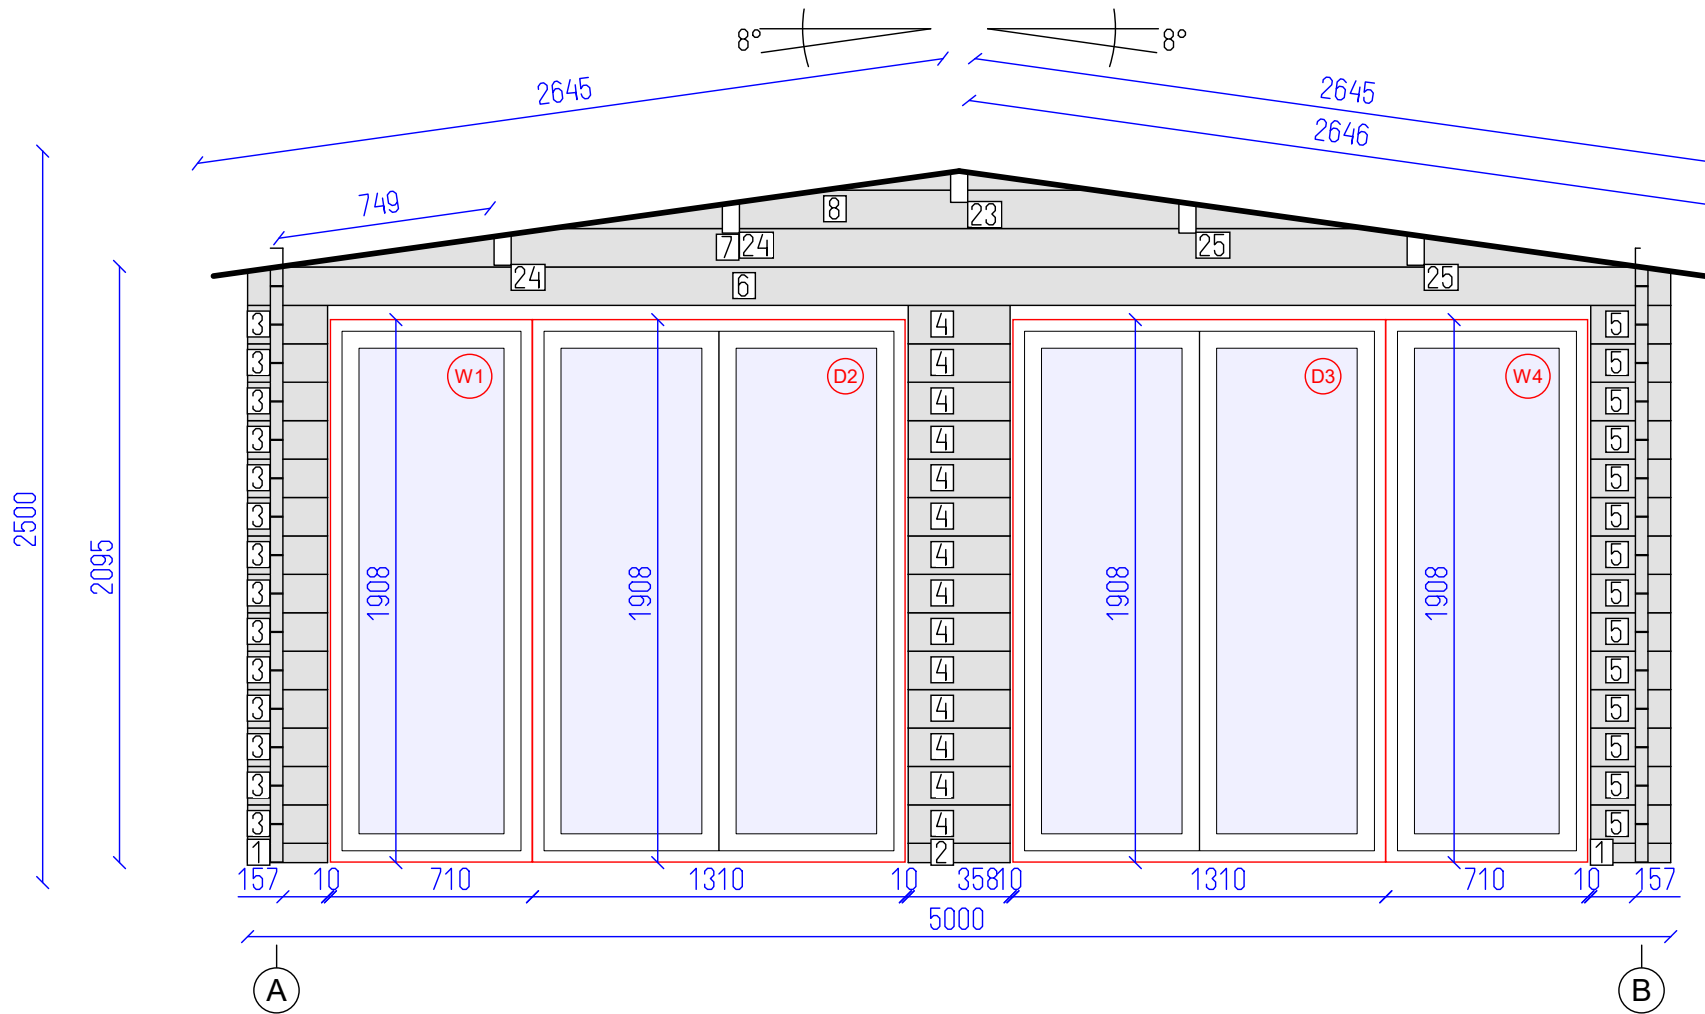


DETAILS

N	QTY
1	2
2	1
3	14
4	14
5	14
6	1
7	1
8	1
23	1
24	2
25	2

LIST OF ELEMENTS

1. Wall 68x44x281
 2. Wall 68x44x358
 3. Wall 135x44x281
 4. Wall 135x44x358
 5. Wall 135x44x281
 6. Wall 135x44x5000
 7. Wall 135x44x4786
 8. Wall 135x44x2872
 23. Roof beam 140x70x5040
 24. Roof beam 140x70x5040
 25. Roof beam 140x70x5040
- Total 7.04 m²

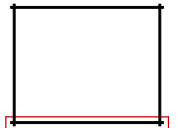

Studio 5x4 44

Wall 1


Tikr.

Dare

3
SHEET

7
OF

2095

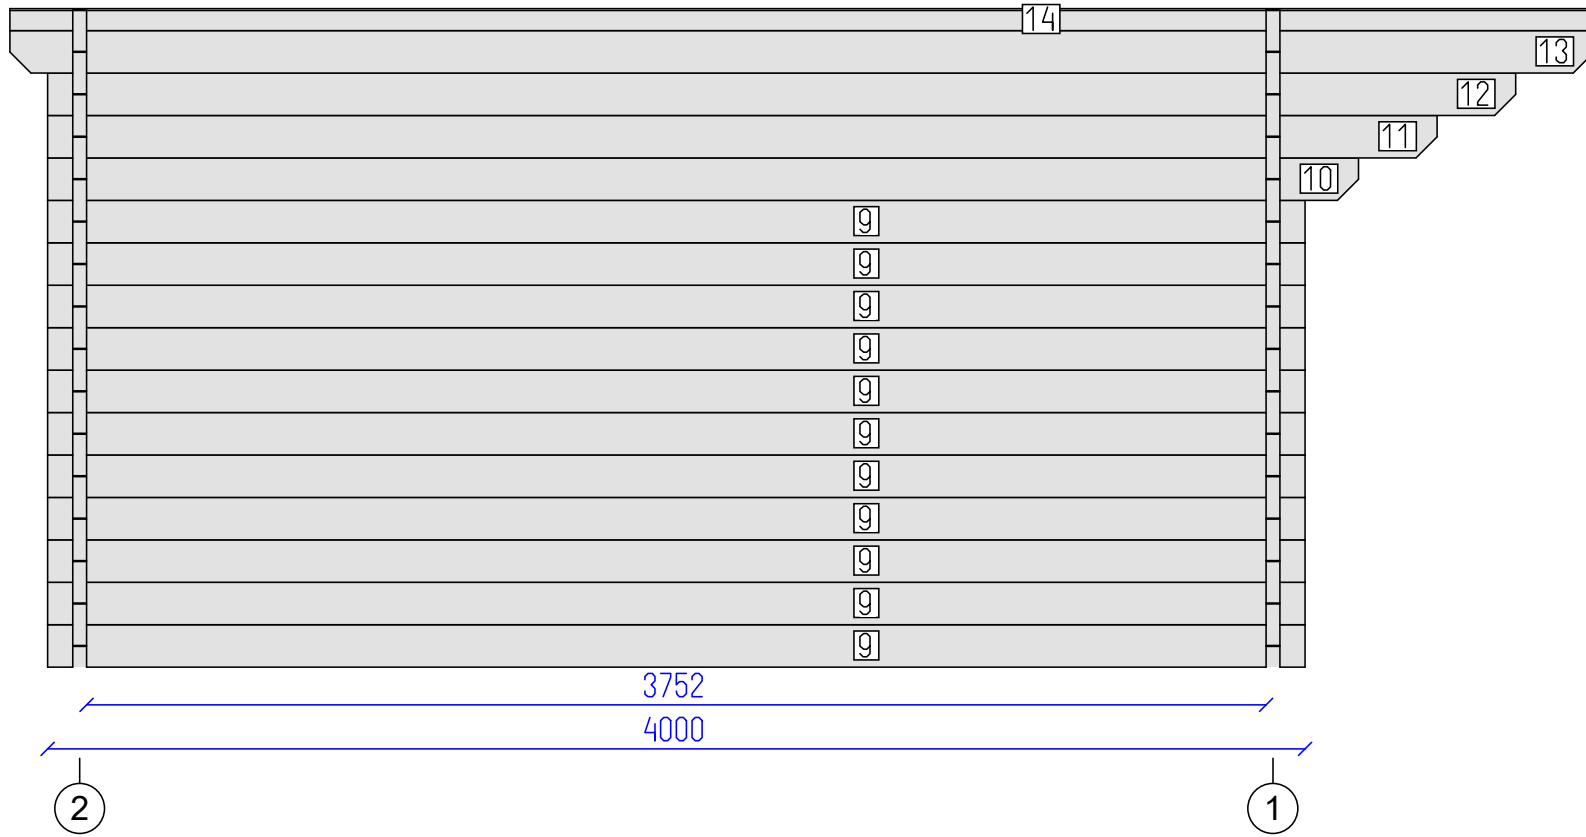


DETAILS

N	QTY
9	11
10	1
11	1
12	1
13	1
14	1

LIST OF ELEMENTS

- 9. Wall 135x44x4000
 - 10. Wall 135x44x4170
 - 11. Wall 135x44x4420
 - 12. Wall 135x44x4670
 - 13. Wall 135x44x5040
 - 14. Wall 70x44x5040
- Total 8.76 m²

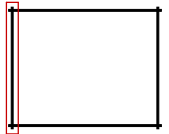

Studio 5x4 44

Wall A


Tikr. ---

Dare ---

4

7

SHEET OF

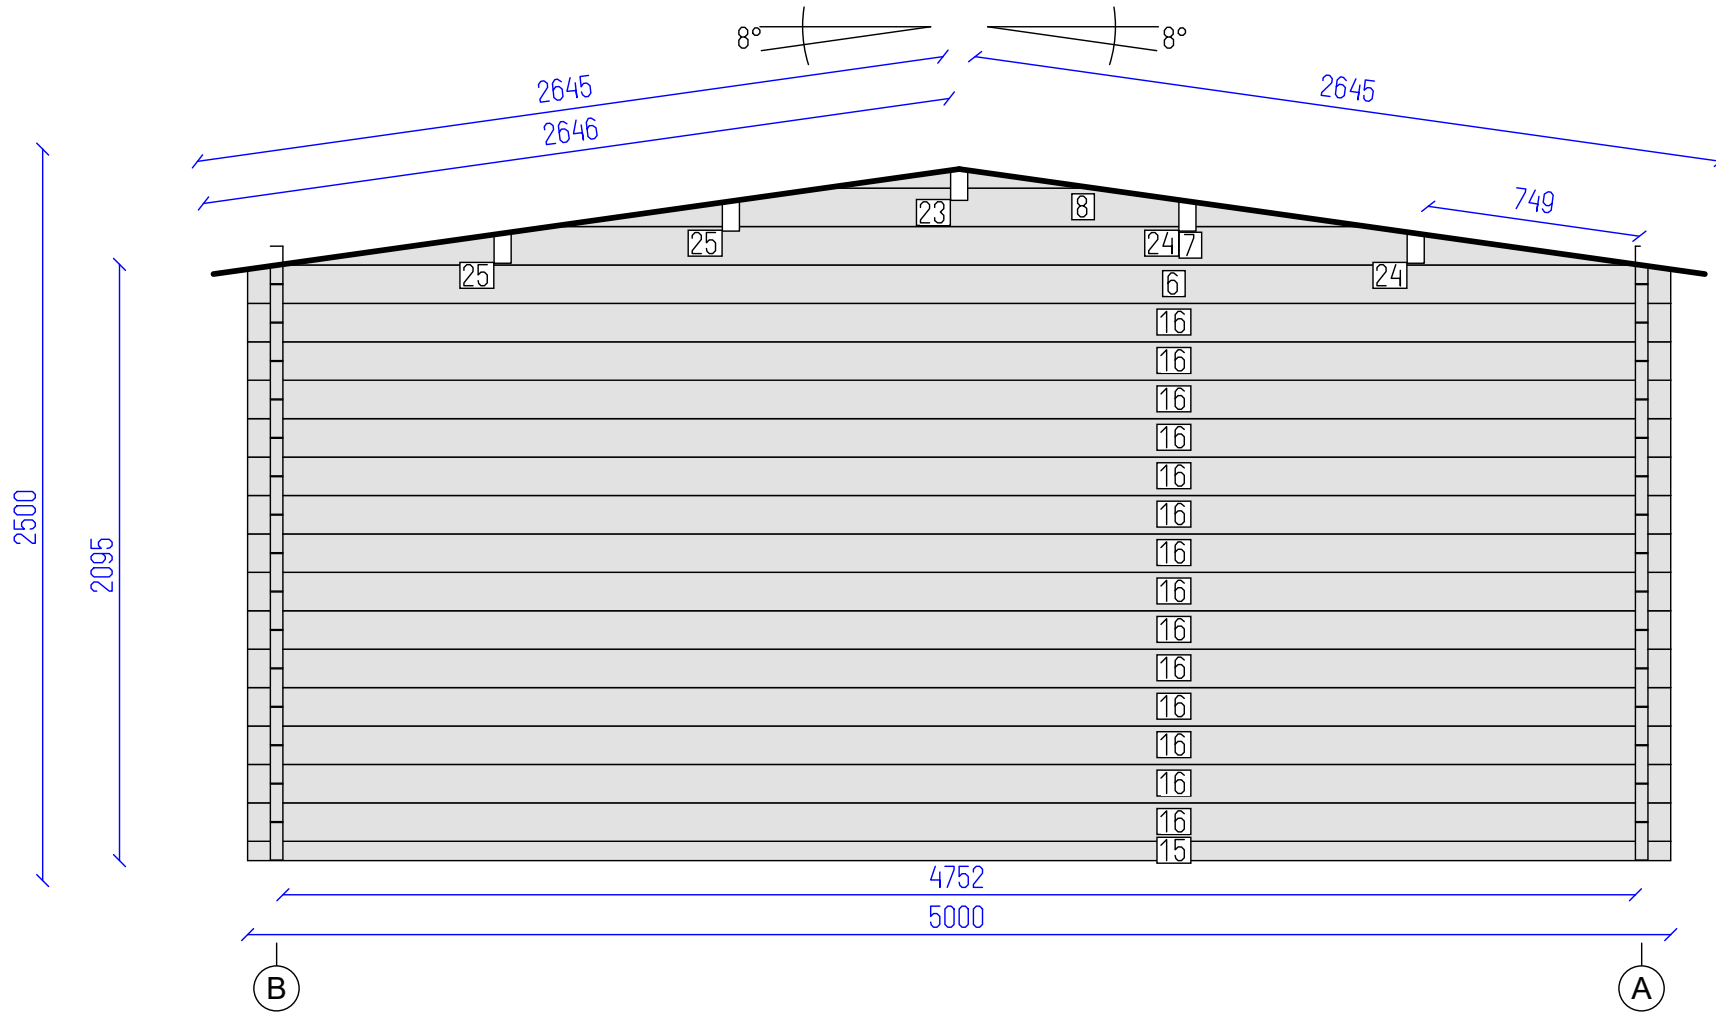


DETAILS

N	QTY
15	1
16	14
6	1
7	1
8	1
23	1
24	2
25	2

LIST OF ELEMENTS

- 15. Wall 68x44x5000
- 16. Wall 135x44x5000
- 6. Wall 135x44x5000
- 7. Wall 135x44x4786
- 8. Wall 135x44x2872
- 23. Roof beam 140x70x5040
- 24. Roof beam 140x70x5040
- 25. Roof beam 140x70x5040

Total 15.03 m²

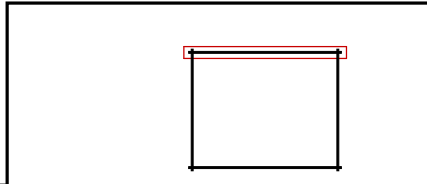



Studio 5x4 44

DETAILS

N	QTY
9	6
17	5
18	8
19	1
20	1
21	1
13	1
22	1

LIST OF ELEMENTS

- 9. Wall 135x44x4000
 - 17. Wall 135x44x1290
 - 18. Wall 135x44x1290
 - 19. Wall 135x44x1460
 - 20. Wall 135x44x1710
 - 21. Wall 135x44x1960
 - 13. Wall 135x44x5040
 - 22. Wall 70x44x5040
- Total 7.23 m²

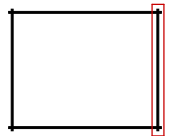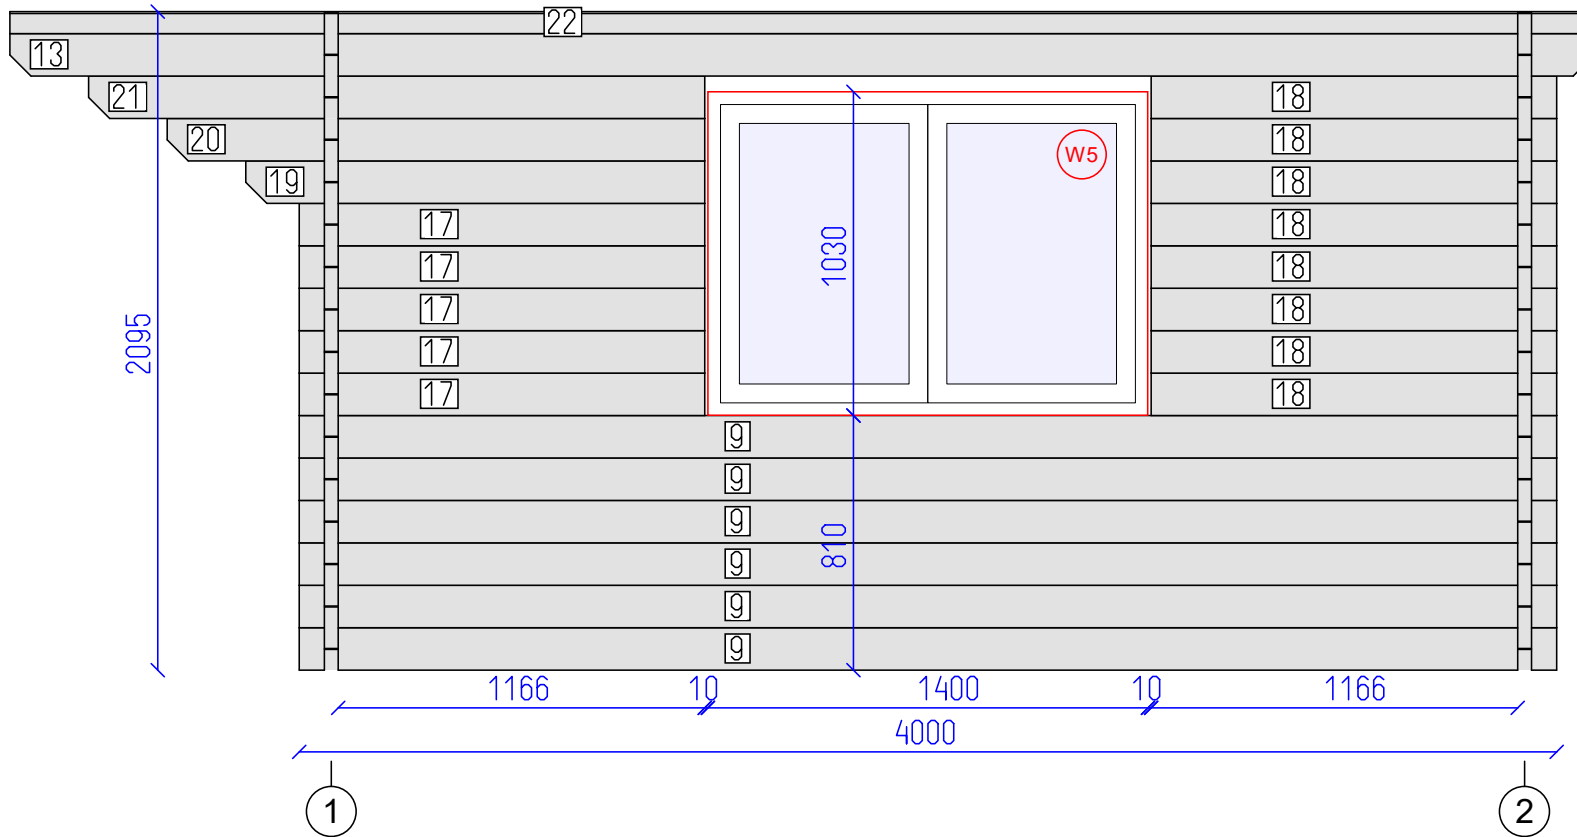

Studio 5x4 44

Wall B


Tikr. ---

Dare ---

6

7

SHEET OF

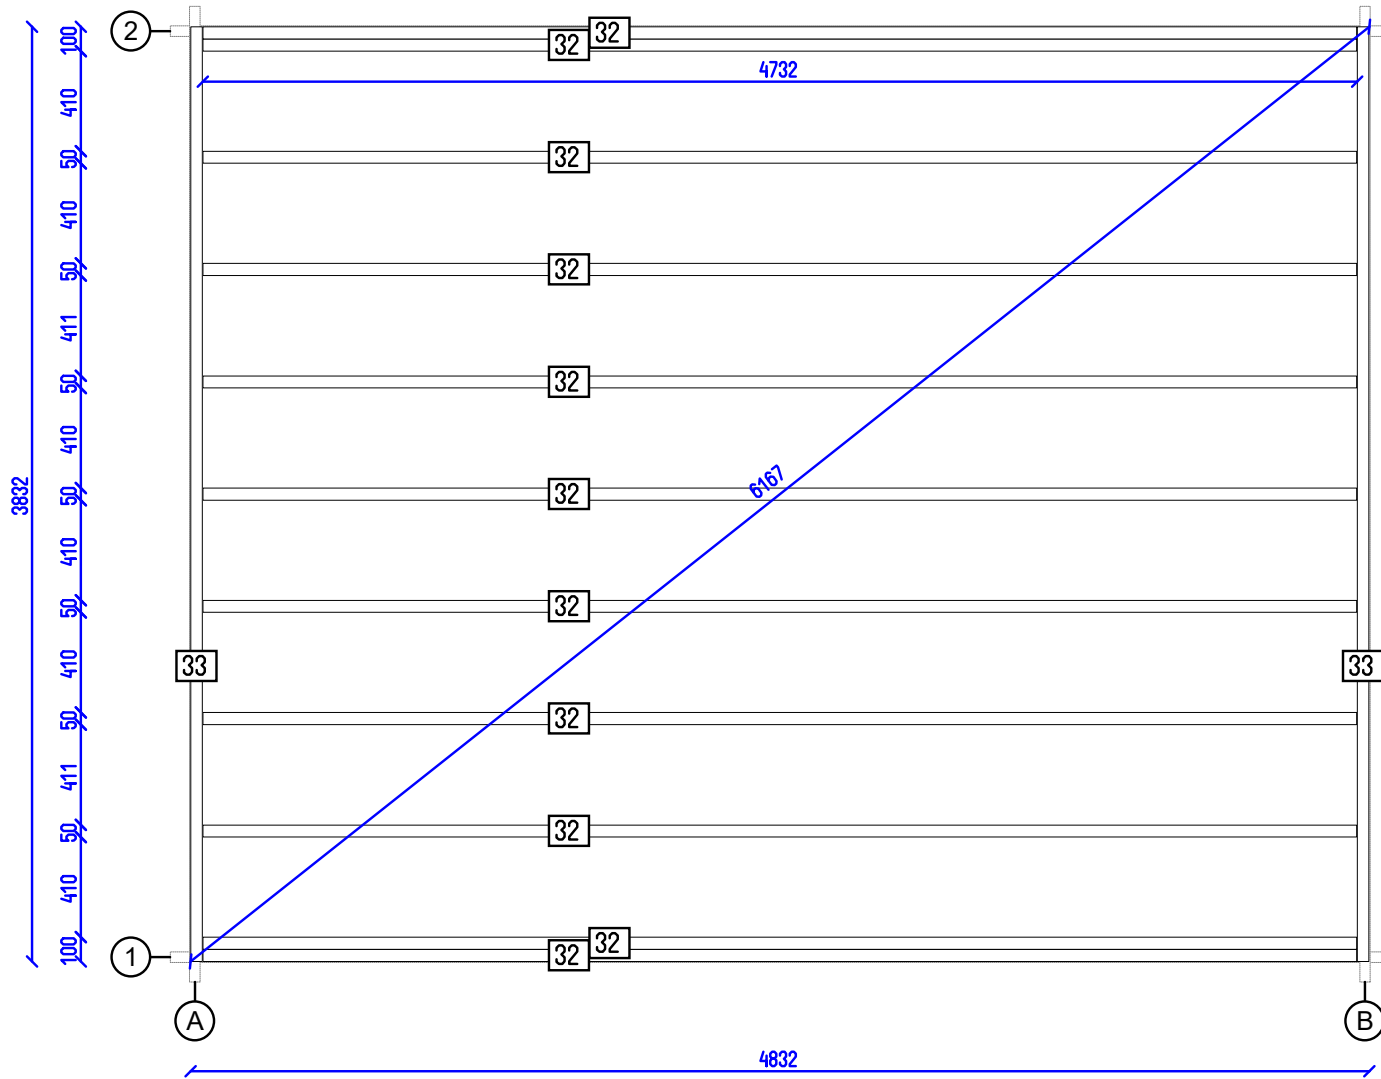

Studio 5x4 44

Flr. bearers pl.

Tikr.

Dare

7
SHEET

7
OF