


Chalet 5x4 44

Tikr. ---	Dare AND	1 SHEET	9 OF
--------------	-------------	------------	---------

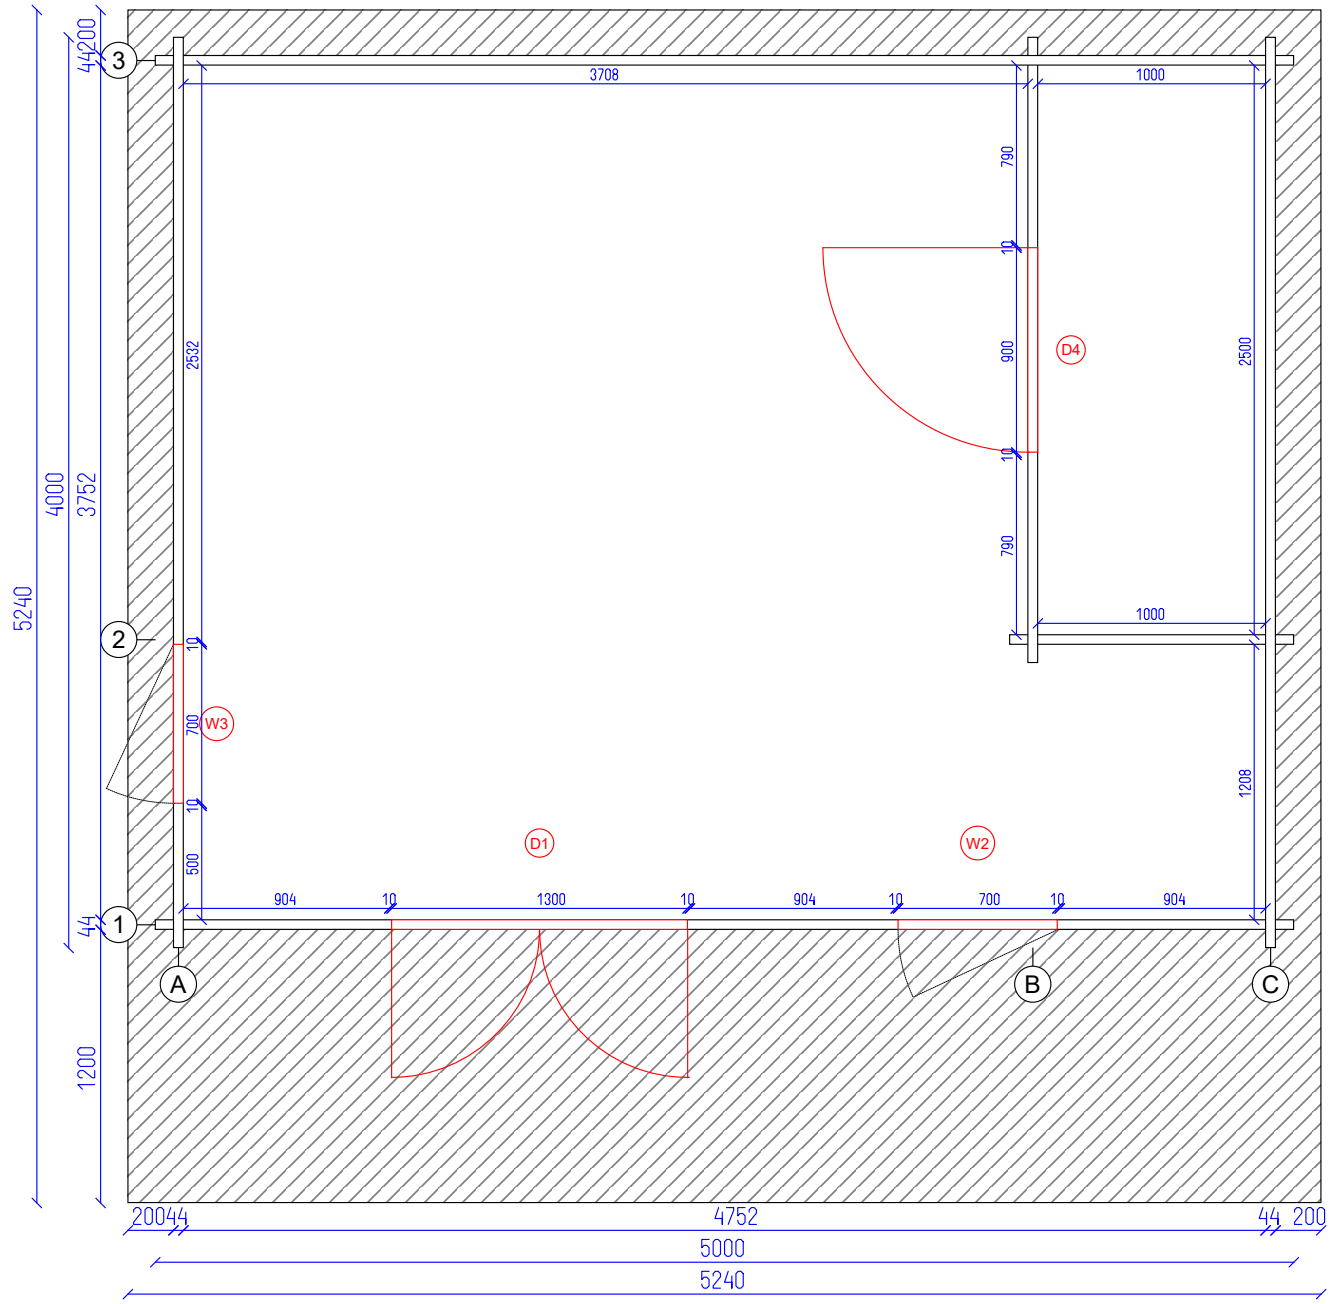

Chalet 5x4 44


Ground plan

Tikr. ---

Dare AND

2 SHEET

9 OF

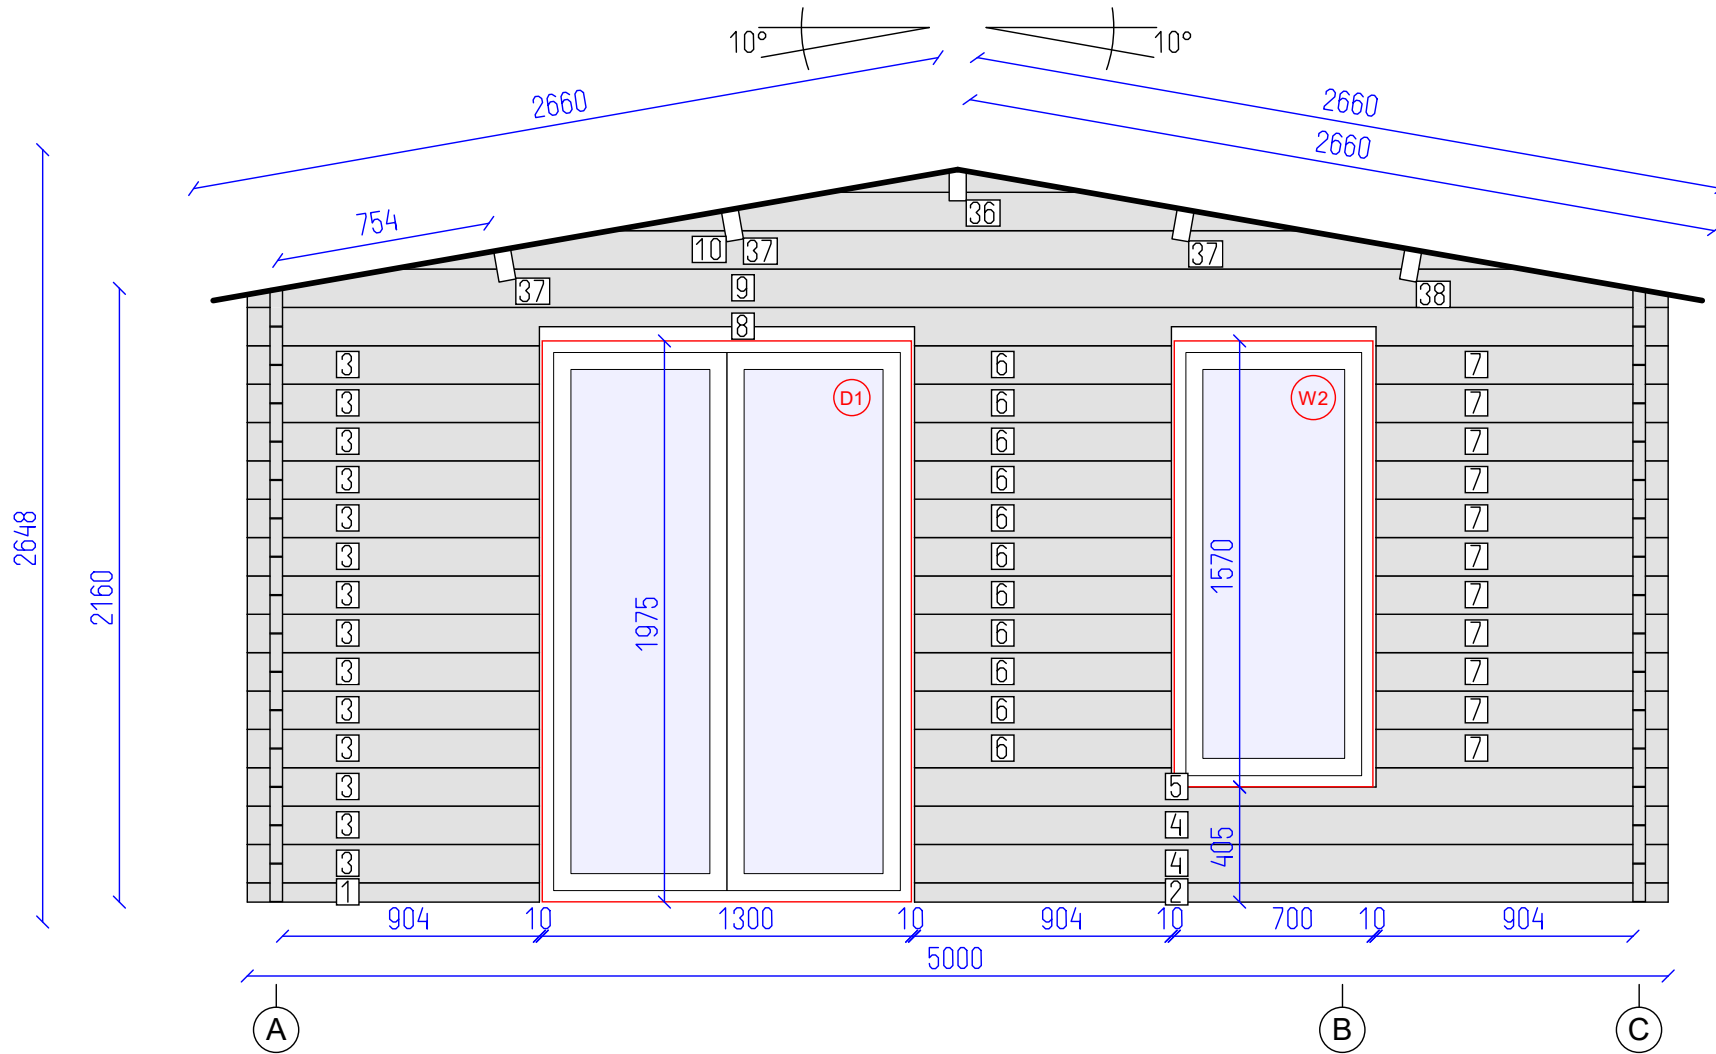


DETAILS

N	QTY
1	1
2	1
3	14
4	2
5	1
6	11
7	11
8	1
9	1
10	1
36	1
37	3
38	1

LIST OF ELEMENTS

1. Wall 68x44x1028
  2. Wall 68x44x2652
  3. Wall 135x44x1028
  4. Wall 135x44x2652
  5. Wall 135x44x2652
  6. Wall 135x44x904
  7. Wall 135x44x1028
  8. Wall 135x44x5000
  9. Wall 135x44x5000
  10. Wall 135x44x3978
  36. Roof beam 140x70x5240
  37. Roof beam 140x70x5240
  38. Roof beam 140x70x5240
- Total 11.69 m<sup>2</sup>

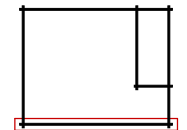

Chalet 5x4 44

Wall 1

Tikr. ---


Dare AND

3

9

SHEET

OF

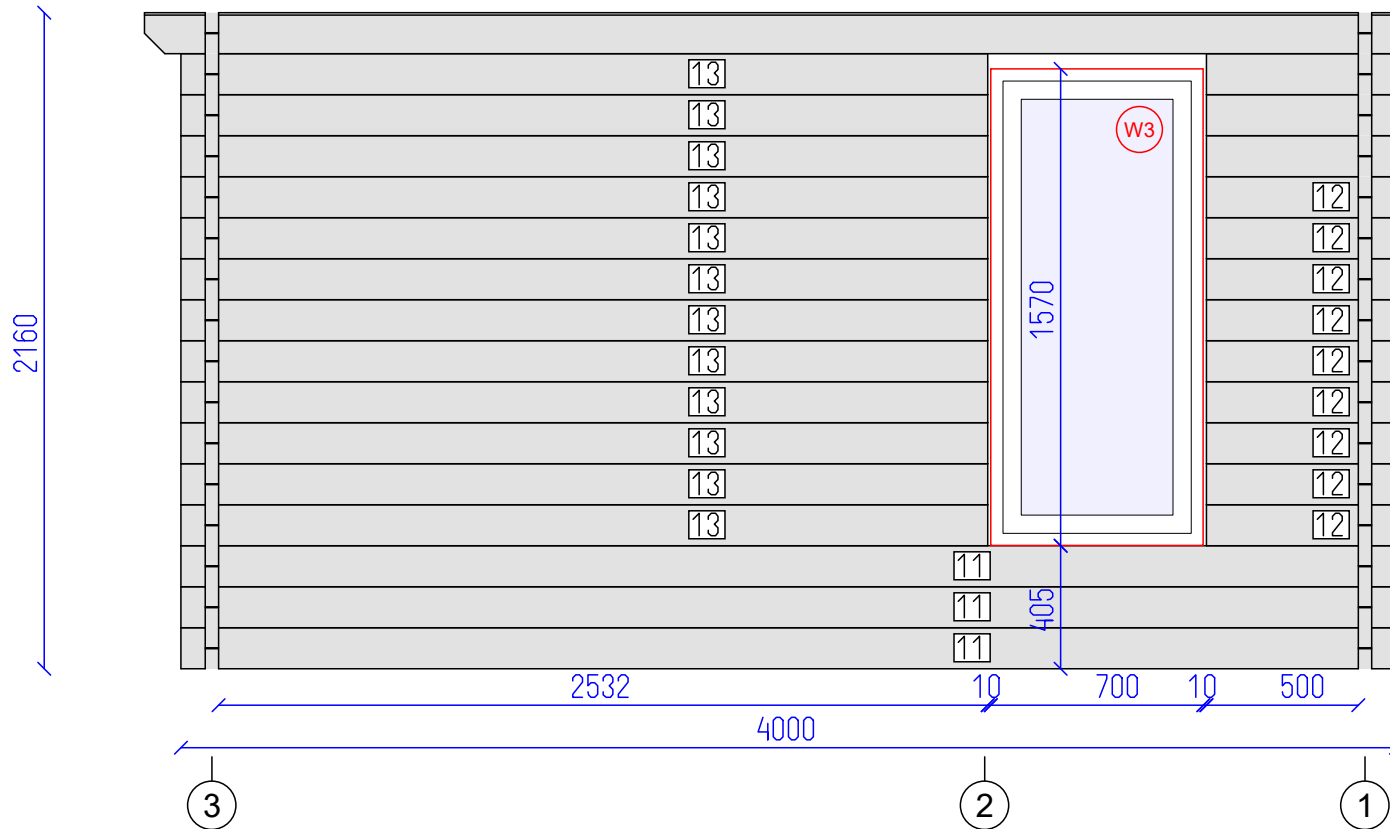


DETAILS

N	QTY
11	3
12	9
13	12
14	1
15	1
16	1
17	1

LIST OF ELEMENTS

- 11. Wall 135x44x4000
  - 12. Wall 135x44x624
  - 13. Wall 135x44x2656
  - 14. Wall 135x44x844
  - 15. Wall 135x44x1144
  - 16. Wall 135x44x1444
  - 17. Wall 135x44x5240
- Total 7.85 m<sup>2</sup>

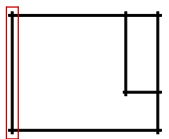

Chalet 5x4 44


Wall A

Tikr. ---

Dare AND

4 SHEET

9 OF

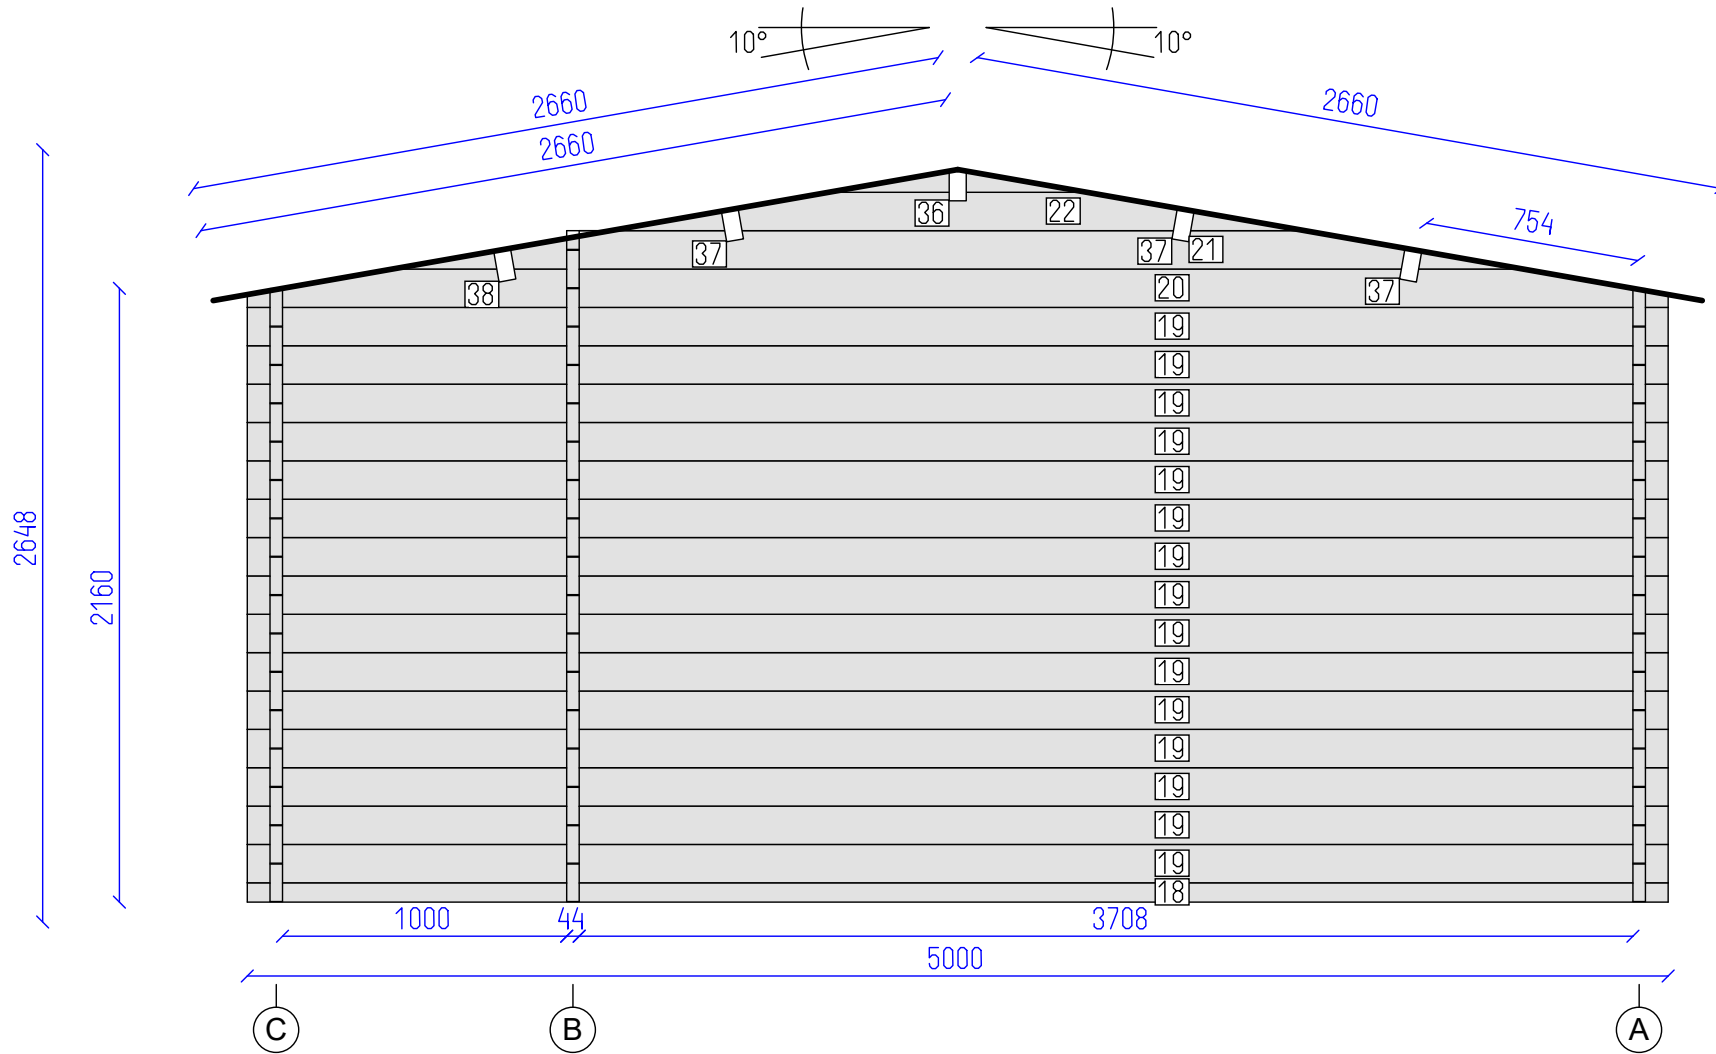


DETAILS

N	QTY
18	1
19	15
20	1
21	1
22	1
36	1
37	3
38	1

LIST OF ELEMENTS

- 18. Wall 68x44x5000
  - 19. Wall 135x44x5000
  - 20. Wall 135x44x5000
  - 21. Wall 135x44x3978
  - 22. Wall 135x44x2444
  - 36. Roof beam 140x70x5240
  - 37. Roof beam 140x70x5240
  - 38. Roof beam 140x70x5240
- Total 15.67 m<sup>2</sup>

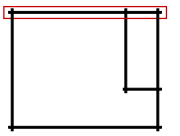

Chalet 5x4 44



Wall 3

DETAILS

N	QTY
23	12
24	1
25	1
26	1
27	1

LIST OF ELEMENTS

23. Wall 135x44x4000  
 24. Wall 135x44x4220  
 25. Wall 135x44x4520  
 26. Wall 135x44x4820  
 27. Wall 135x44x5240  
 Total 9.02 m<sup>2</sup>

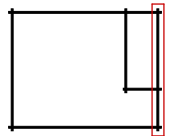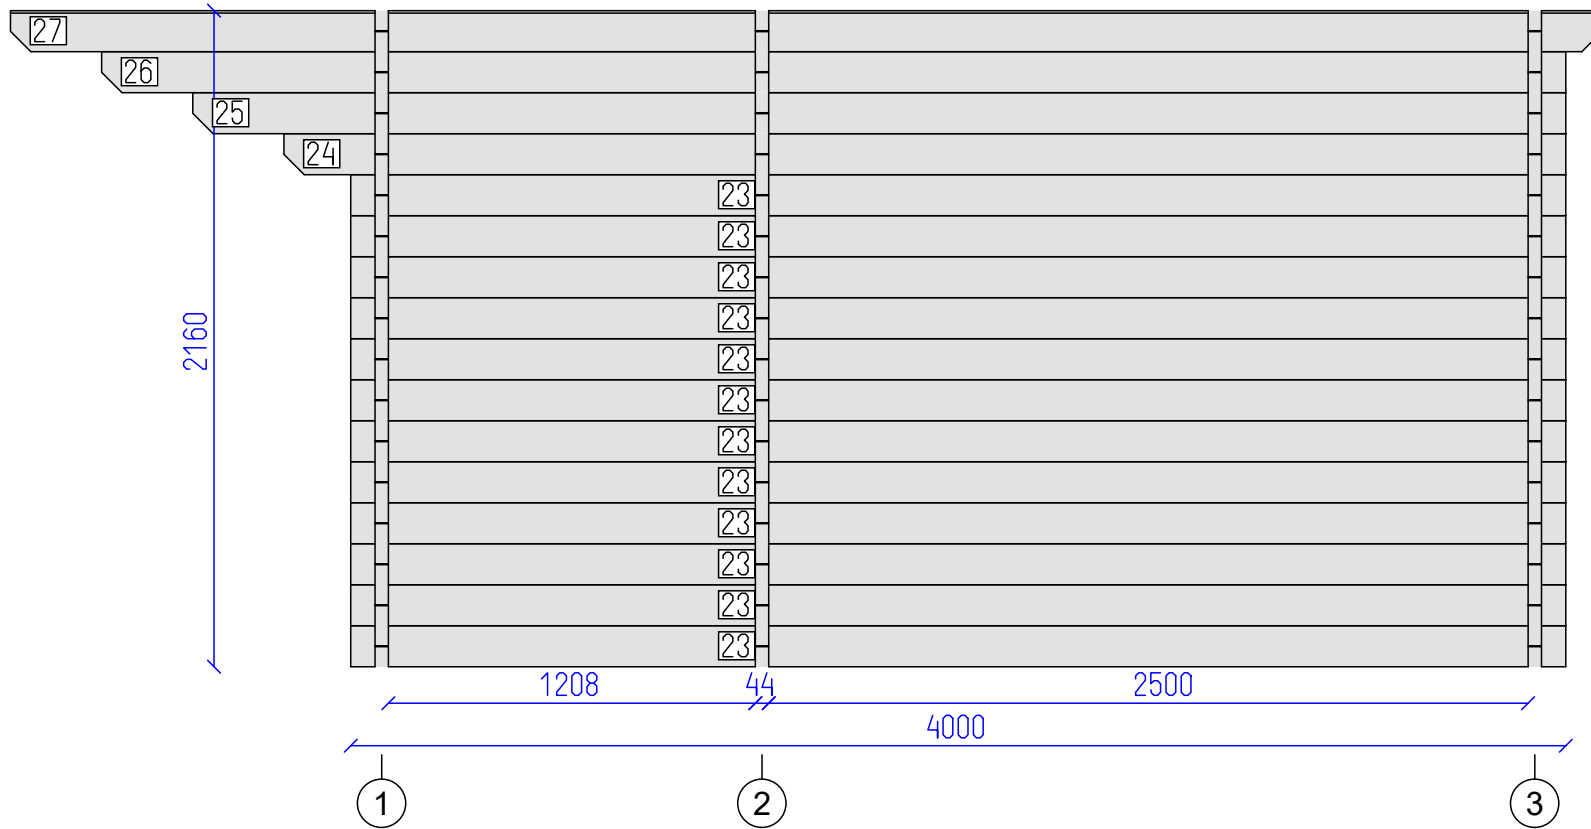

Chalet 5x4 44


Wall C

Tikr.  
---

Dare  
AND

6  
SHEET

9  
OF

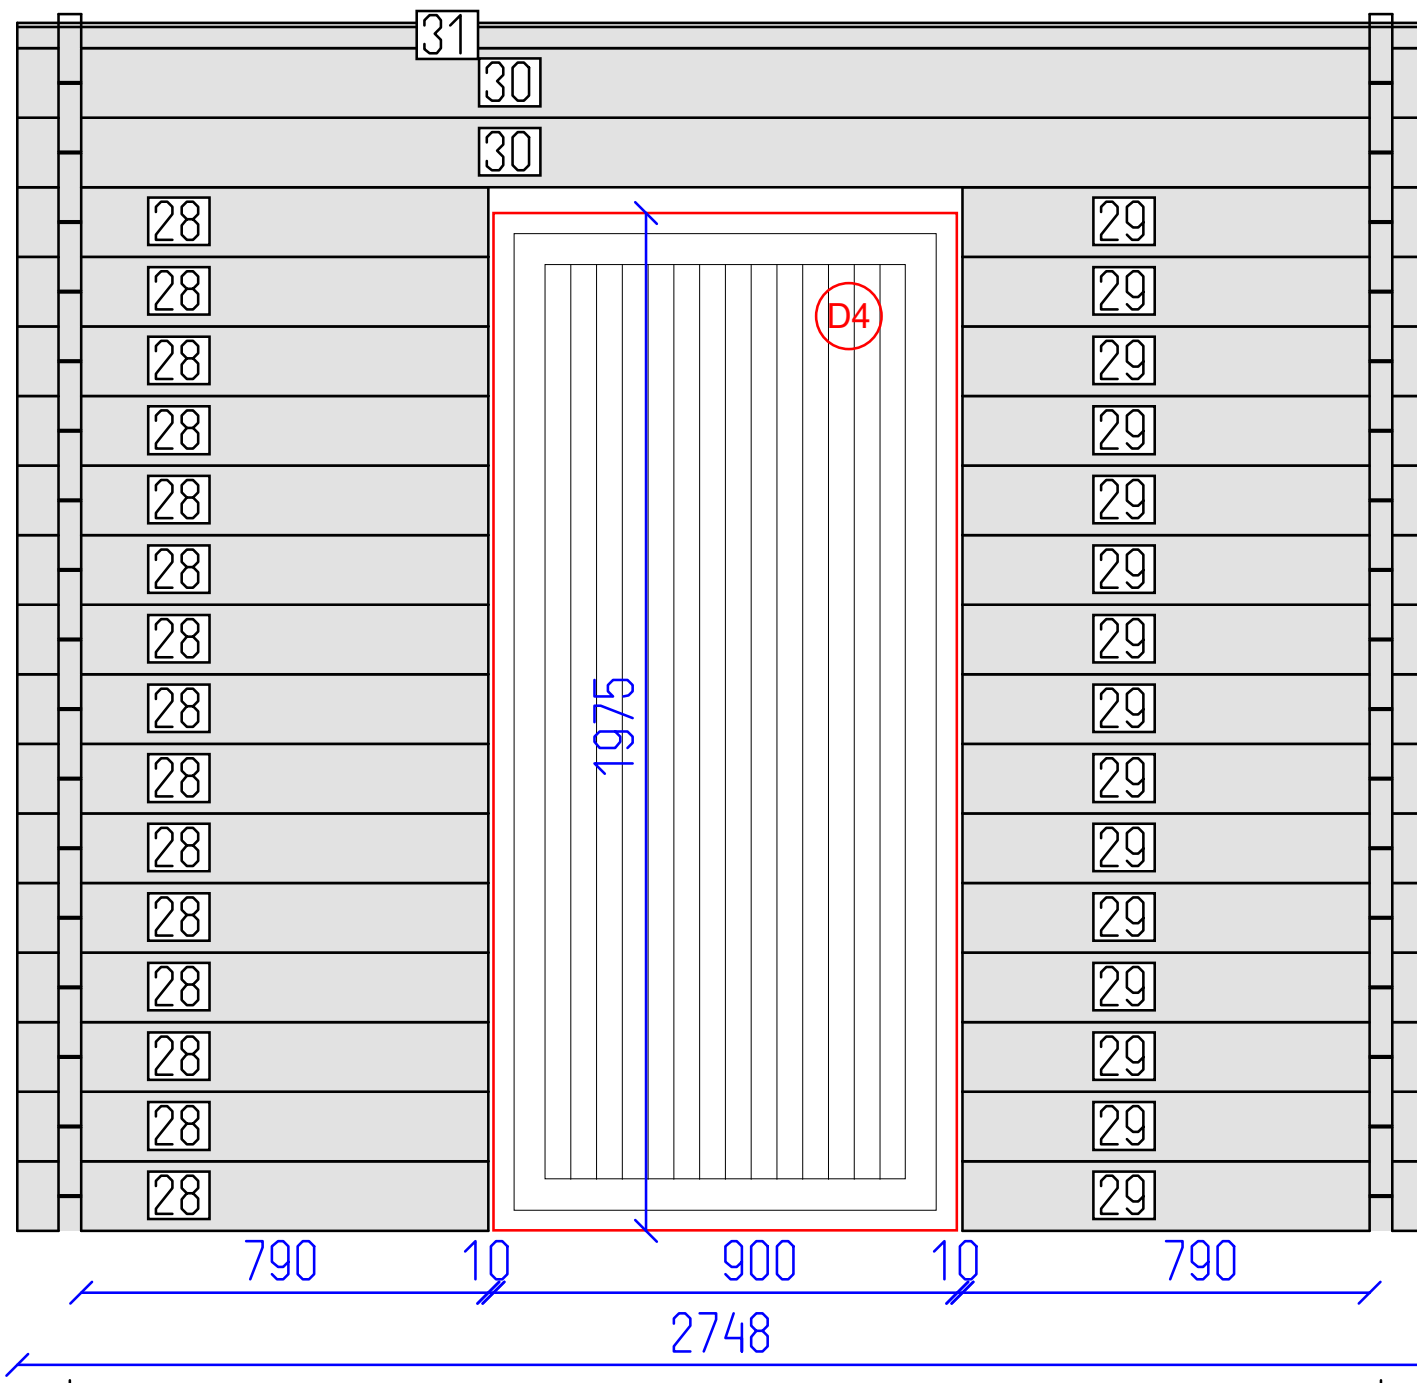

DETAILS

N	QTY
28	15
29	15
30	2
31	1


LIST OF ELEMENTS

- 28. Wall 135x44x914
  - 29. Wall 135x44x914
  - 30. Wall 135x44x2748
  - 31. Wall 49x44x2748
- Total 4.58 m<sup>2</sup>

2



3

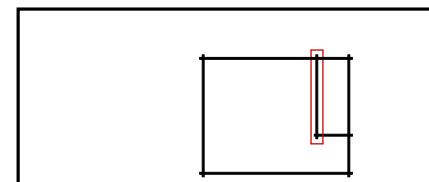

Chalet 5x4 44


Wall B

Tikr. ---

Dare AND

7 SHEET

9 OF

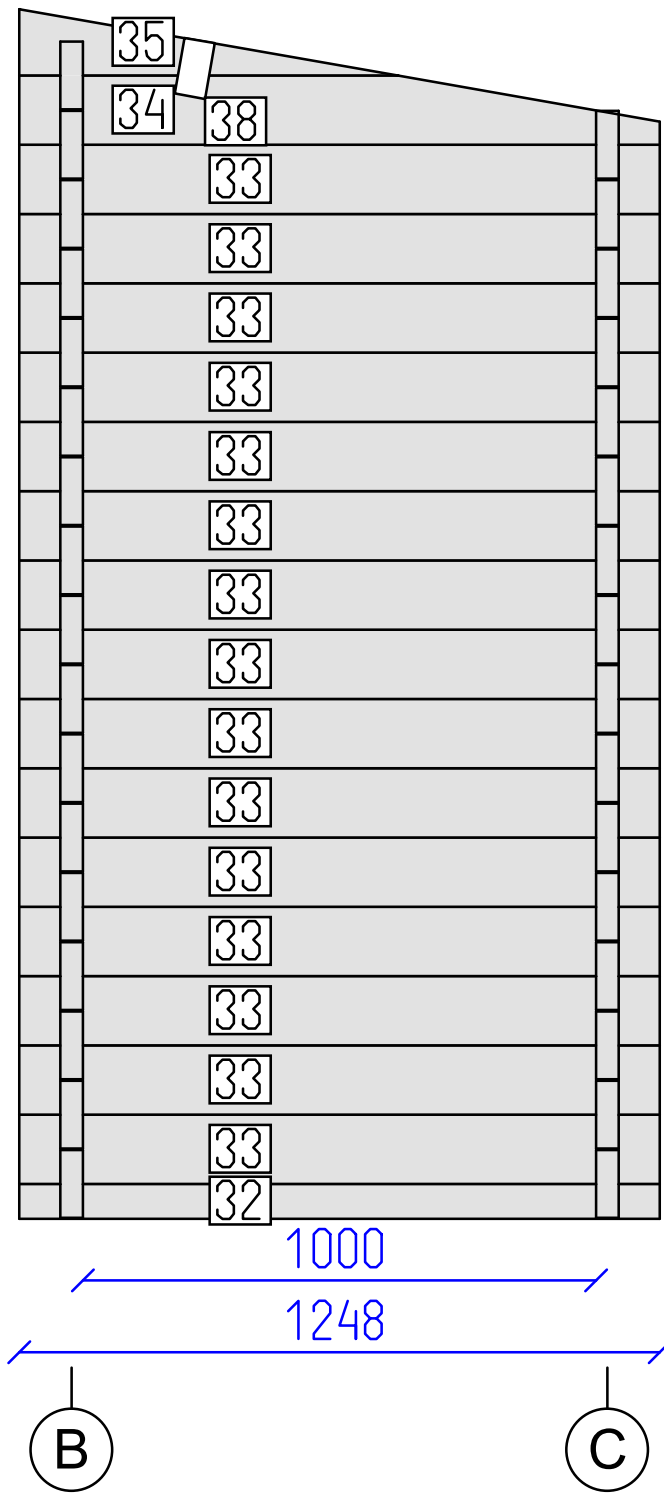


DETAILS

N	QTY
32	1
33	15
34	1
35	1
38	1

LIST OF ELEMENTS

32. Wall 68x44x1248  
 33. Wall 135x44x1248  
 34. Wall 135x44x1248  
 35. Wall 129x44x737  
 38. Roof beam 140x70x5240  
 Total 3.61 m<sup>2</sup>

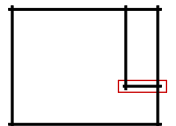

Chalet 5x4 44



Wall 2


Tikr. ---

Dare AND

8 SHEET

9 OF



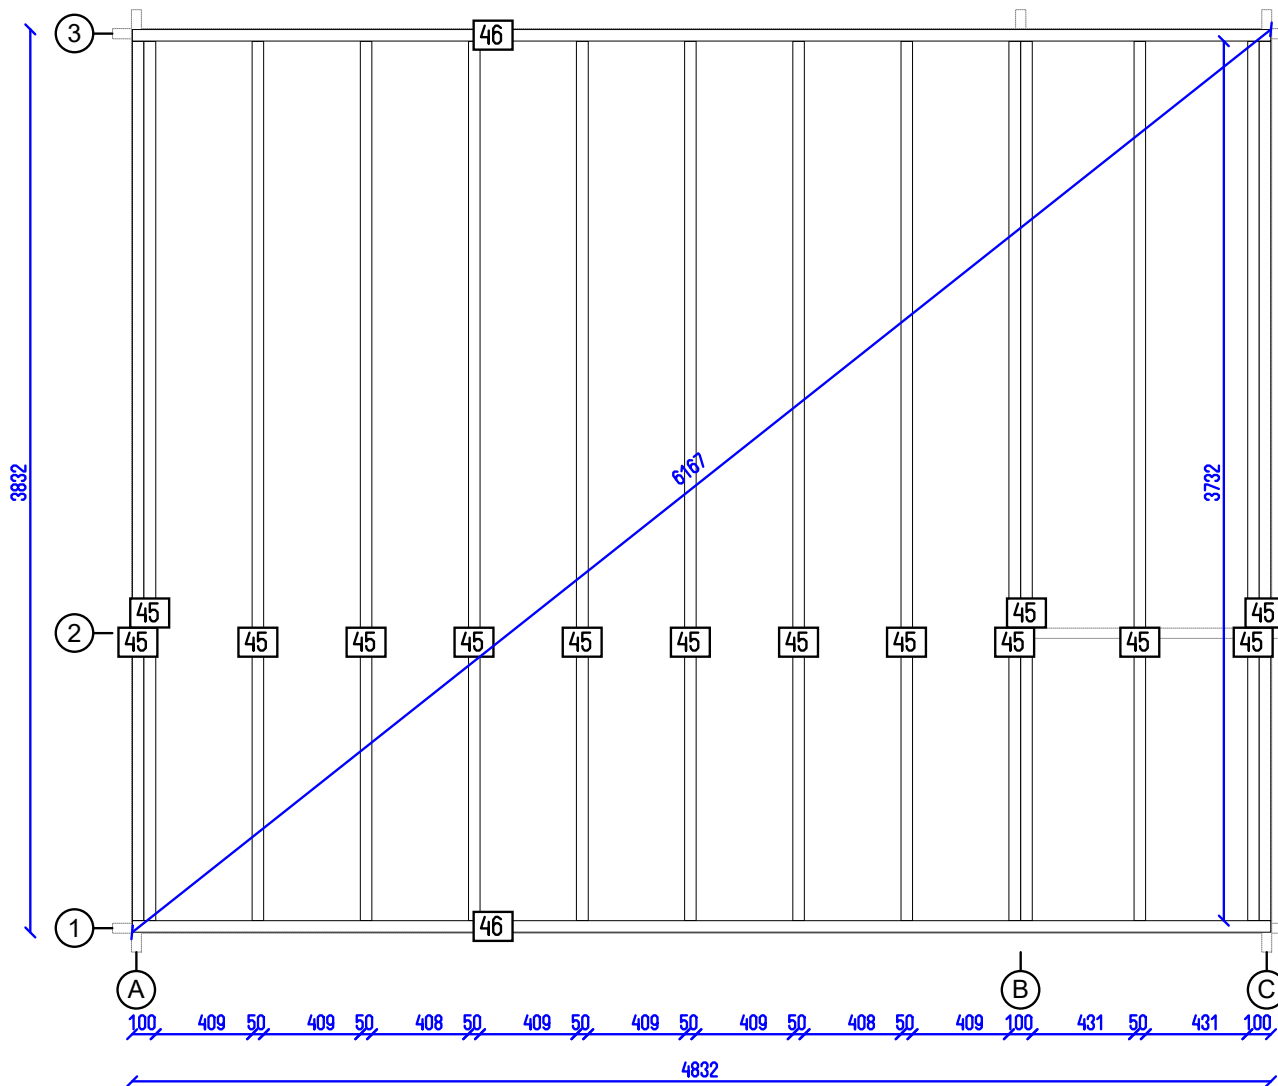

Chalet 5x4 44

Flr. bearers pl.

Tikr. ---

Dare AND

9 SHEET

9 OF