


Low 4x6 Garage 44

Tikr.	Dare	1	7
---	AND	SHEET	OF

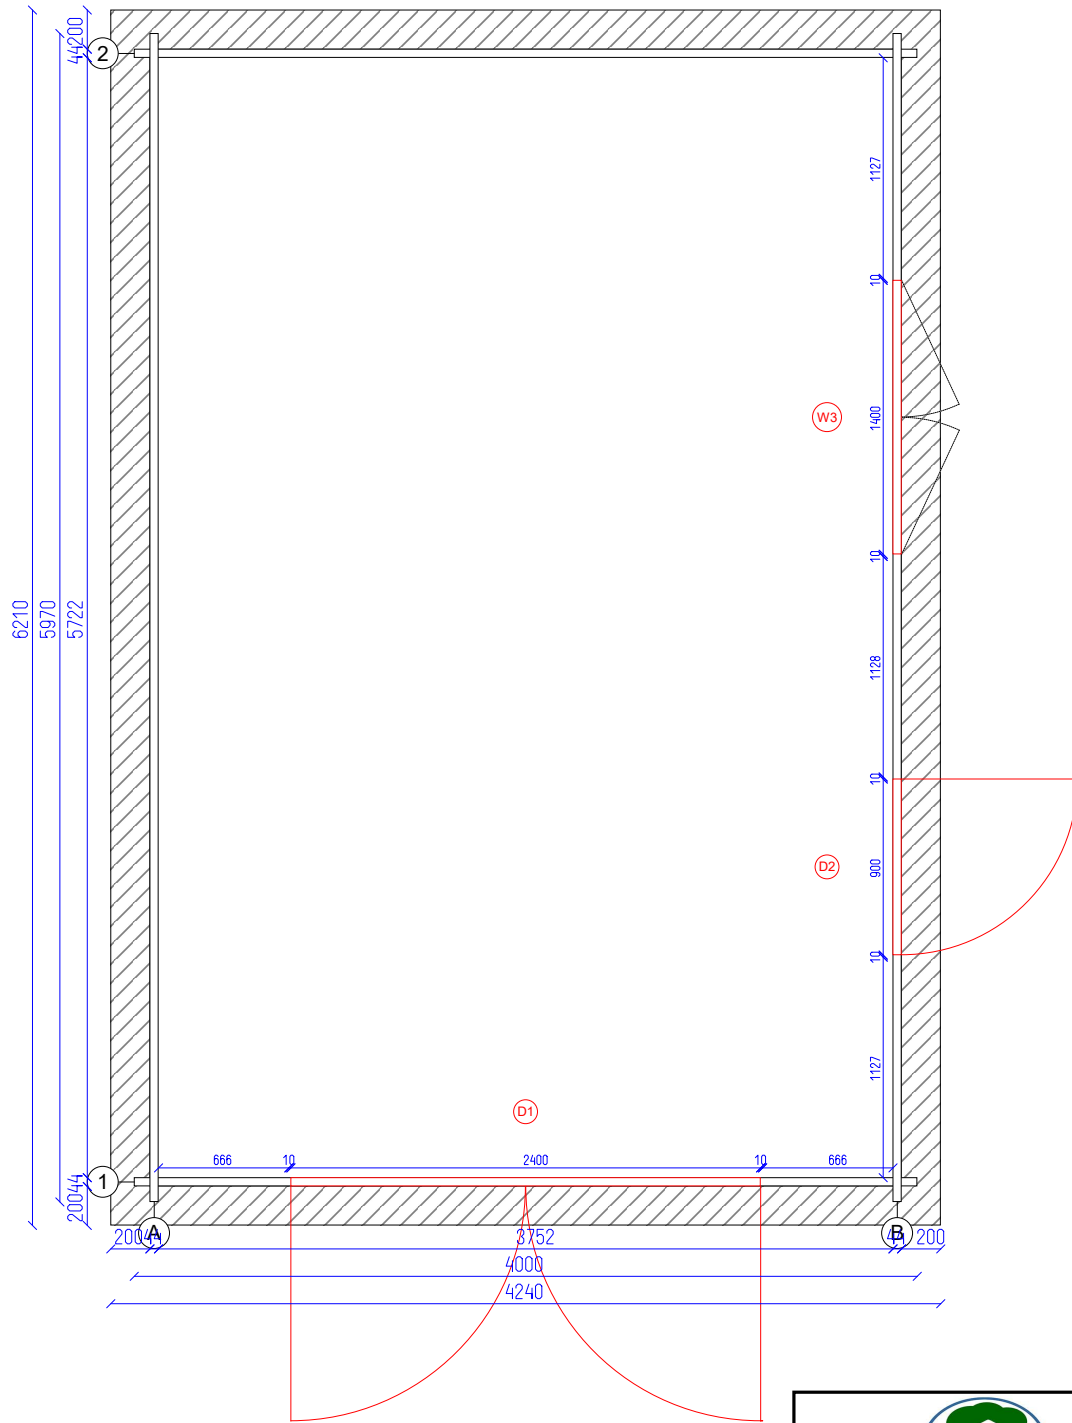

Low 4x6 Garage 44


Ground plan

Tikr.

Dare
AND

2
SHEET

7
OF

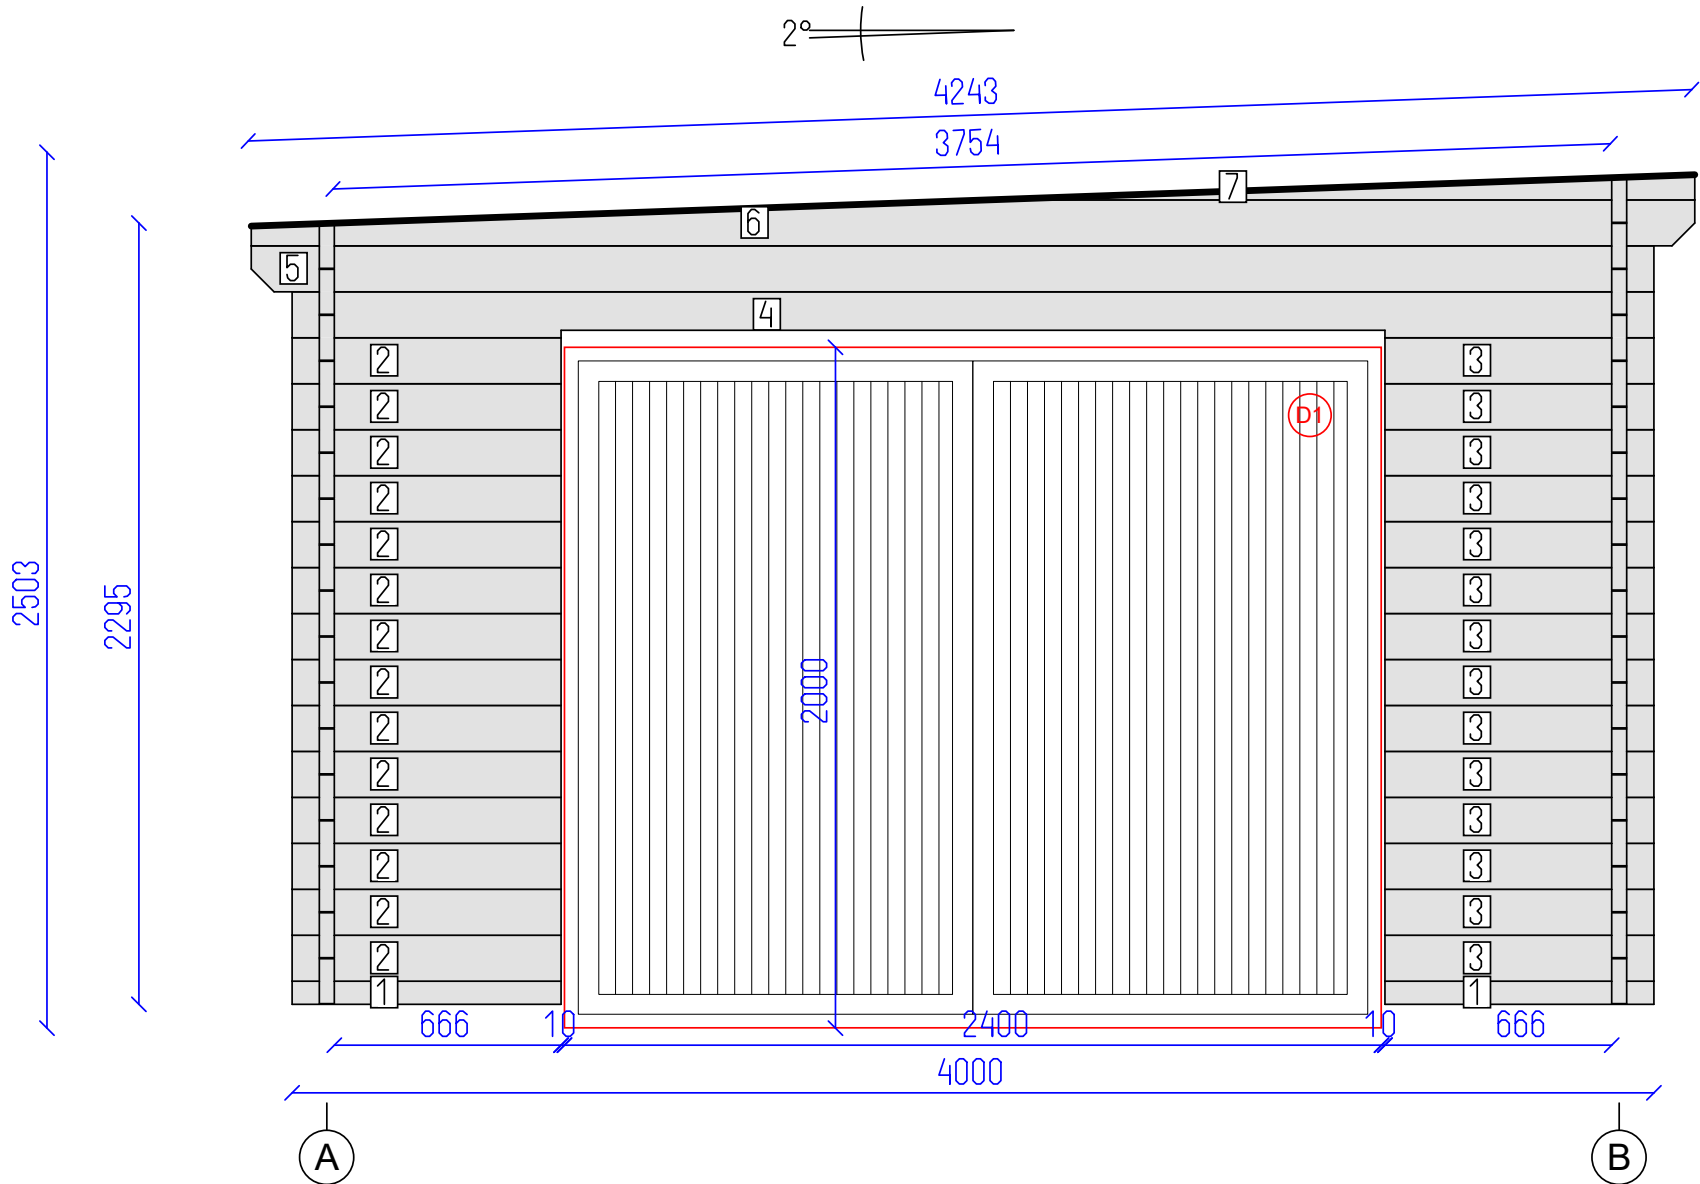

2°

4243

3754

2503

2295

2000

666

10

2400

10

666

4000

A

B




DETAILS

N	QTY
1	2
2	14
3	14
4	1
5	1
6	1
7	1

LIST OF ELEMENTS

- Wall 68x44x790
- Wall 135x44x790
- Wall 135x44x790
- Wall 135x44x4000
- Wall 135x44x4120
- Wall 135x44x4240
- Wall 74x44x2078

Total 4.92 m²

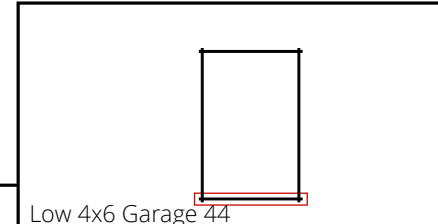


Low 4x6 Garage 44


DETAILS

N	QTY
8	16
9	1
16	5

LIST OF ELEMENTS

8. Wall 135x44x5970
 9. Wall 135x44x5970
 16. Roof beam 140x70x4247
 Total 16.67 m²

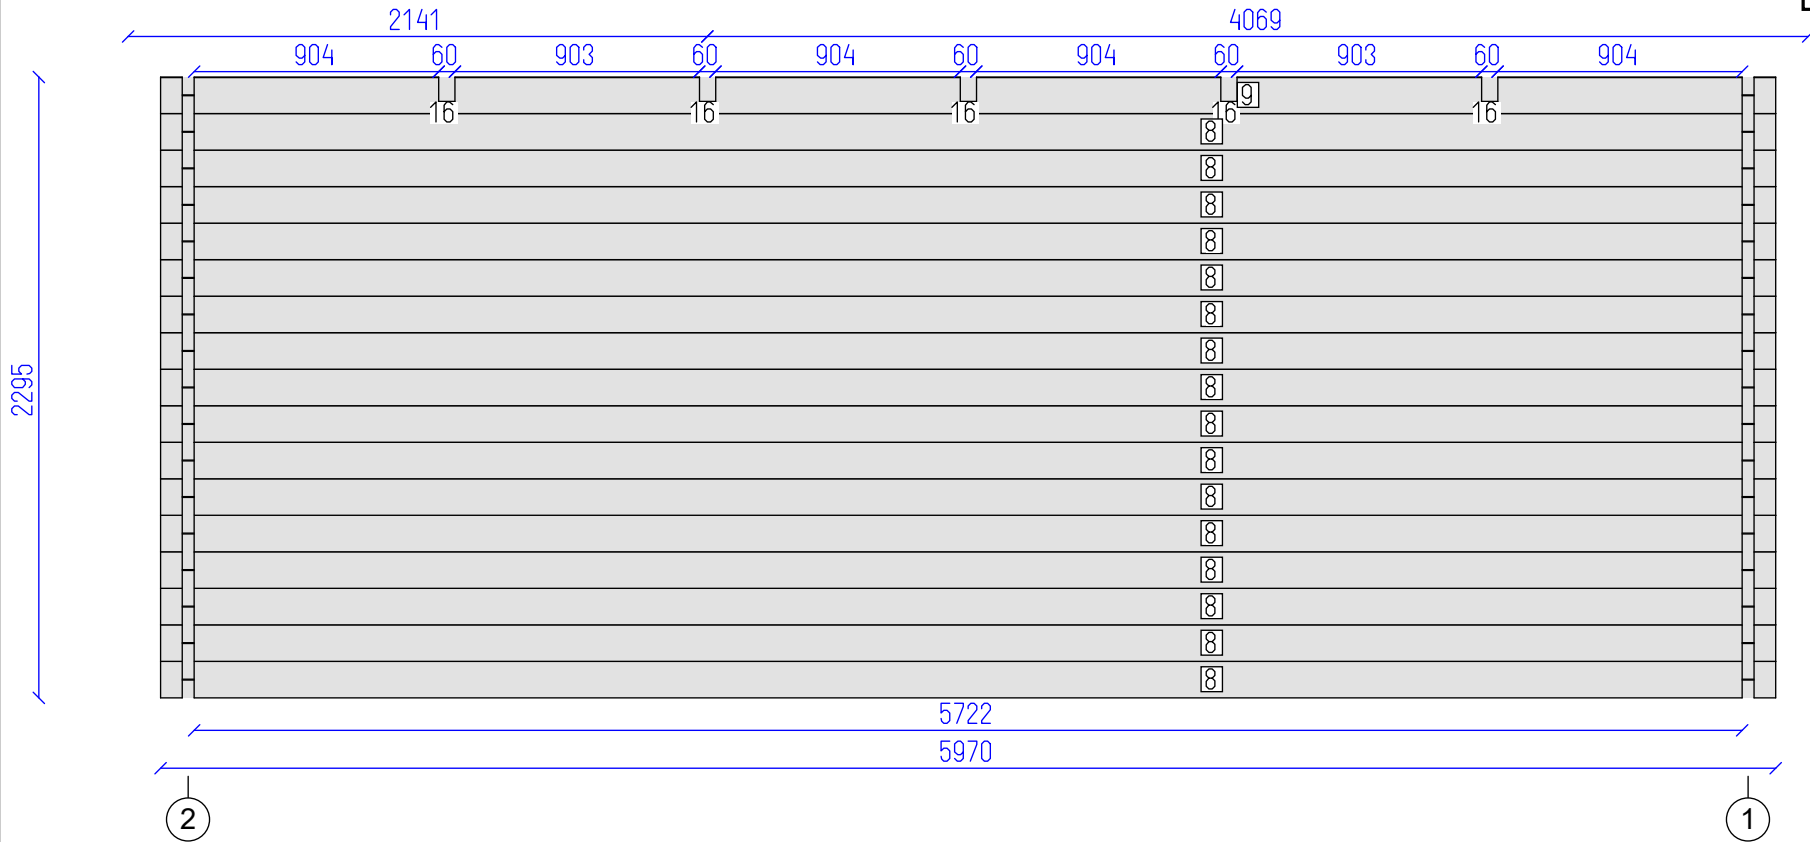

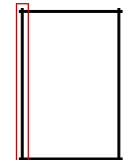

Low 4x6 Garage 44


Wall A	Tikr. ---	Dare AND	4 SHEET	7 OF
--------	--------------	-------------	------------	---------


DETAILS

N	QTY
10	1
11	15
5	1
6	1
7	1

LIST OF ELEMENTS

- 10. Wall 68x44x4000
- 11. Wall 135x44x4000
- 5. Wall 135x44x4120
- 6. Wall 135x44x4240
- 7. Wall 74x44x2078
- Total 9.65 m²

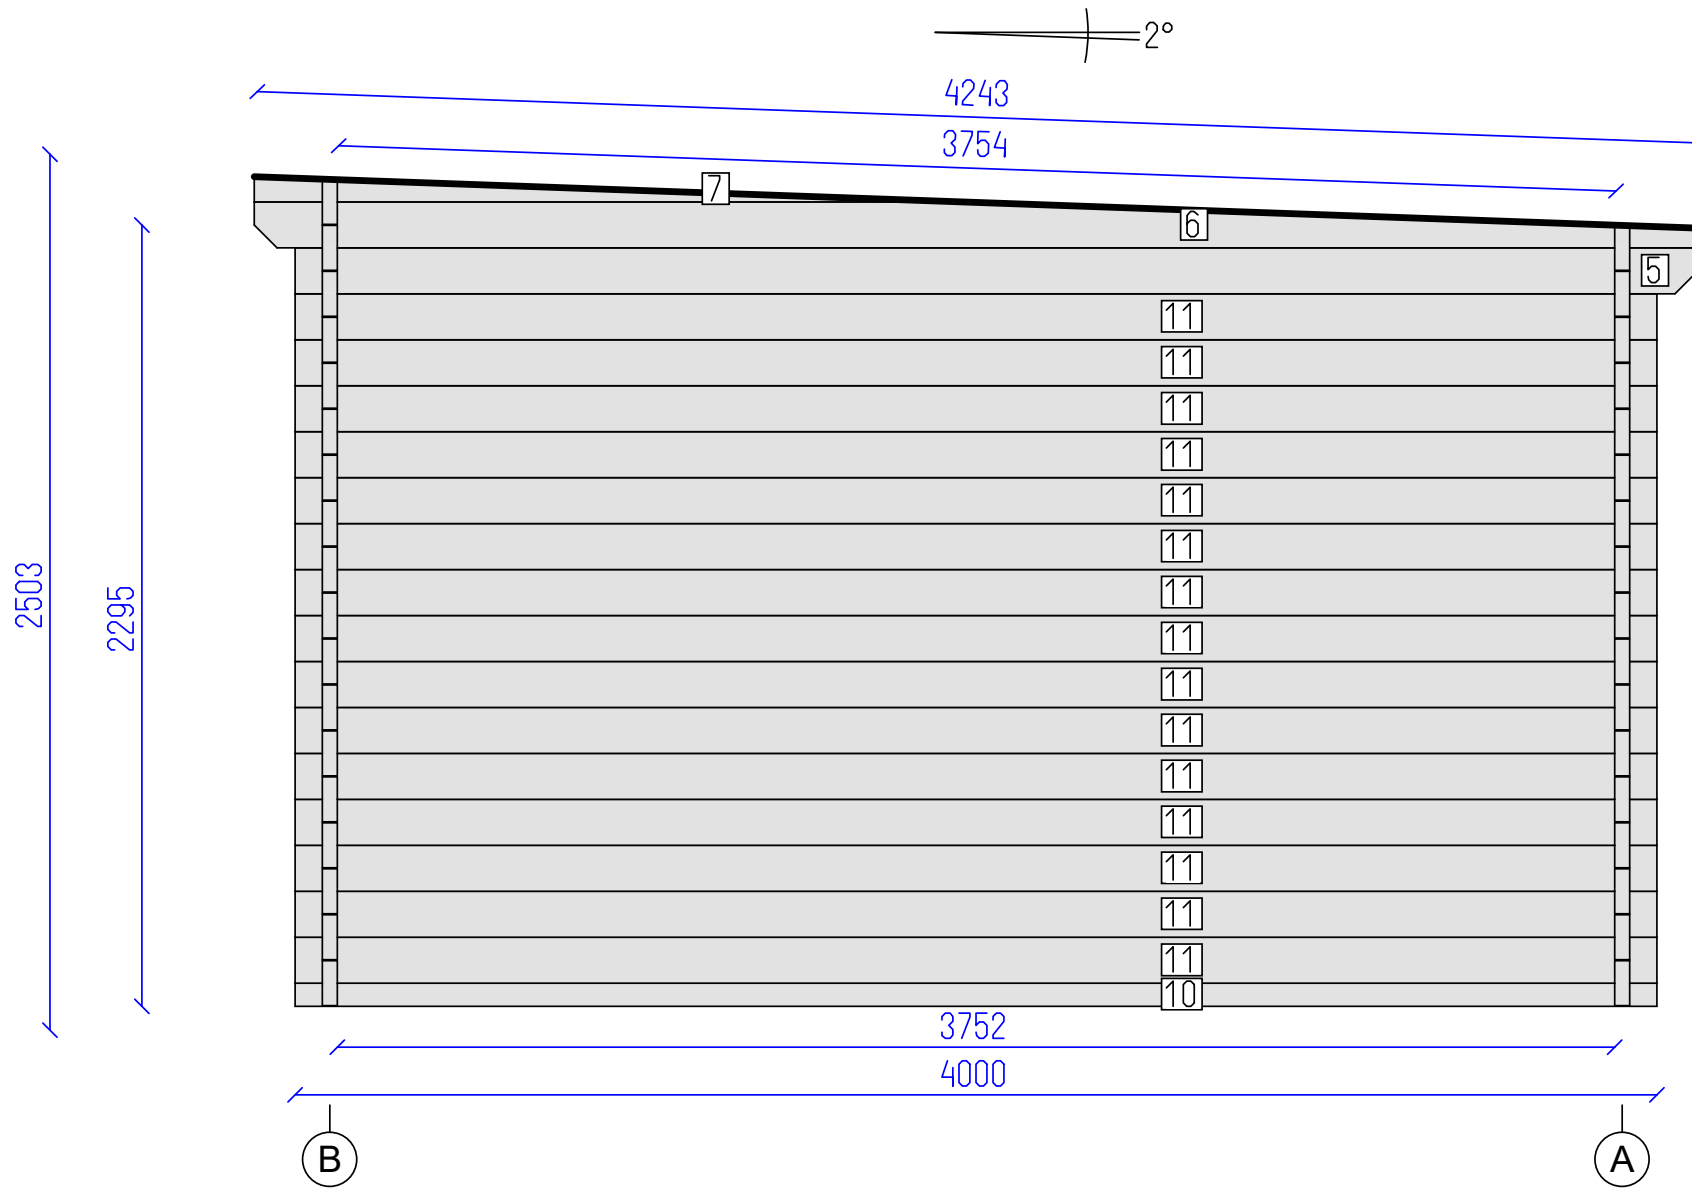

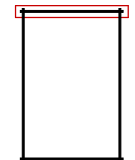

Low 4x6 Garage 44

Wall 2	Tikr. ---	Dare AND	5 SHEET	7 OF
--------	--------------	-------------	------------	---------





DETAILS

N	QTY
12	15
13	7
14	8
15	8
8	2
9	1
16	5


LIST OF ELEMENTS

- 12. Wall 135x44x1251
 - 13. Wall 135x44x3799
 - 14. Wall 135x44x1128
 - 15. Wall 135x44x1251
 - 8. Wall 135x44x5970
 - 9. Wall 135x44x5970
 - 16. Roof beam 140x70x4247
- Total 14.08 m²

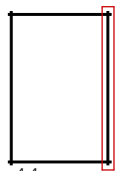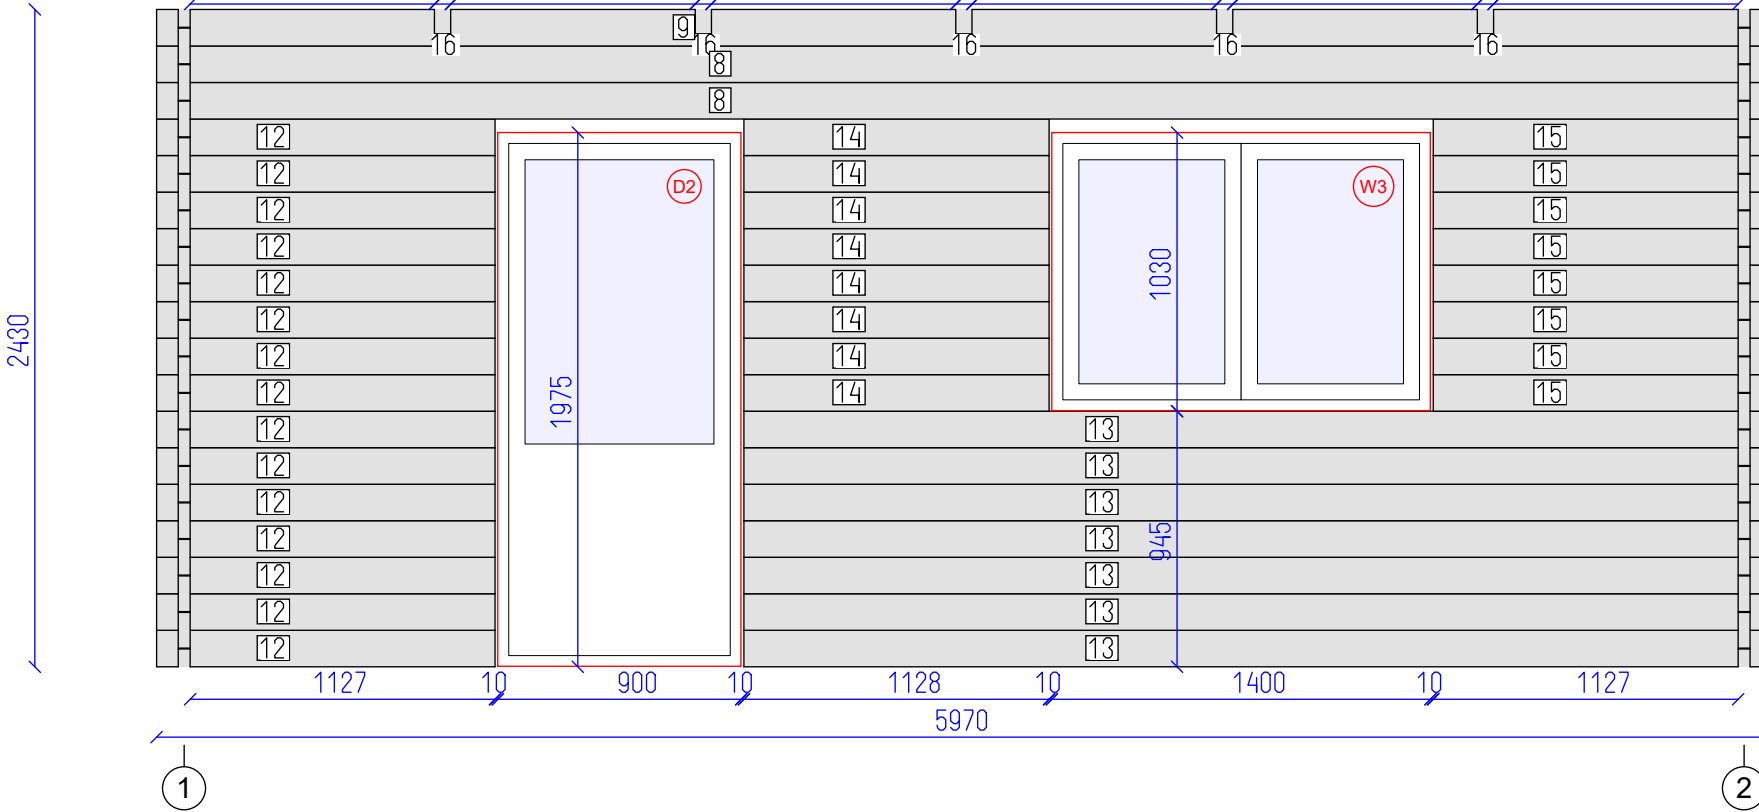

Low 4x6 Garage 44



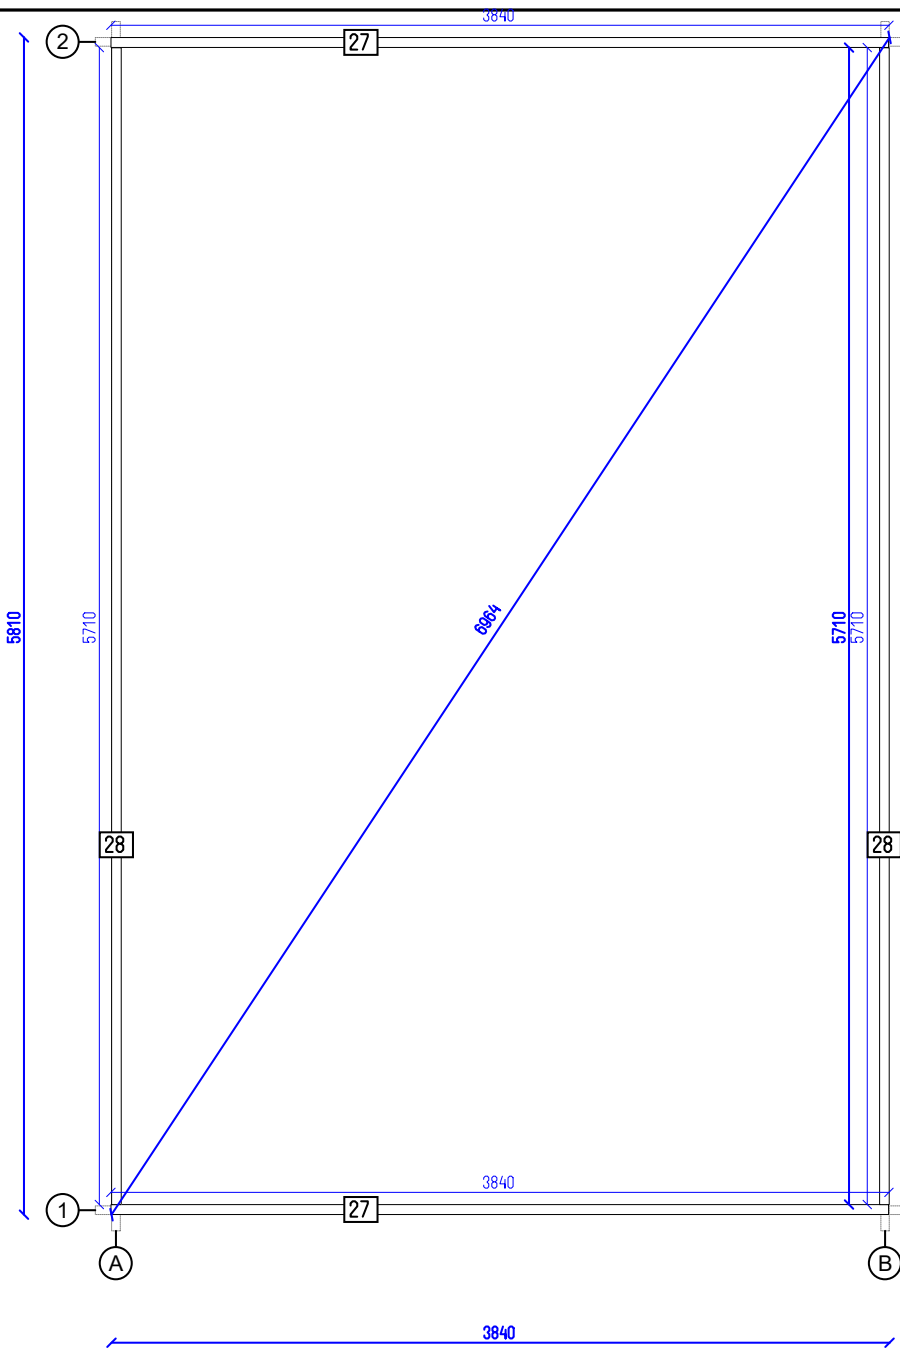

Low 4x6 Garage 44

Flr. bearers pl.

Tikr. ---

Dare AND

7 SHEET

7 OF