




Clockhouse 5x4 44

Tikr.	Dare	1	7
---	---	SHEET	OF

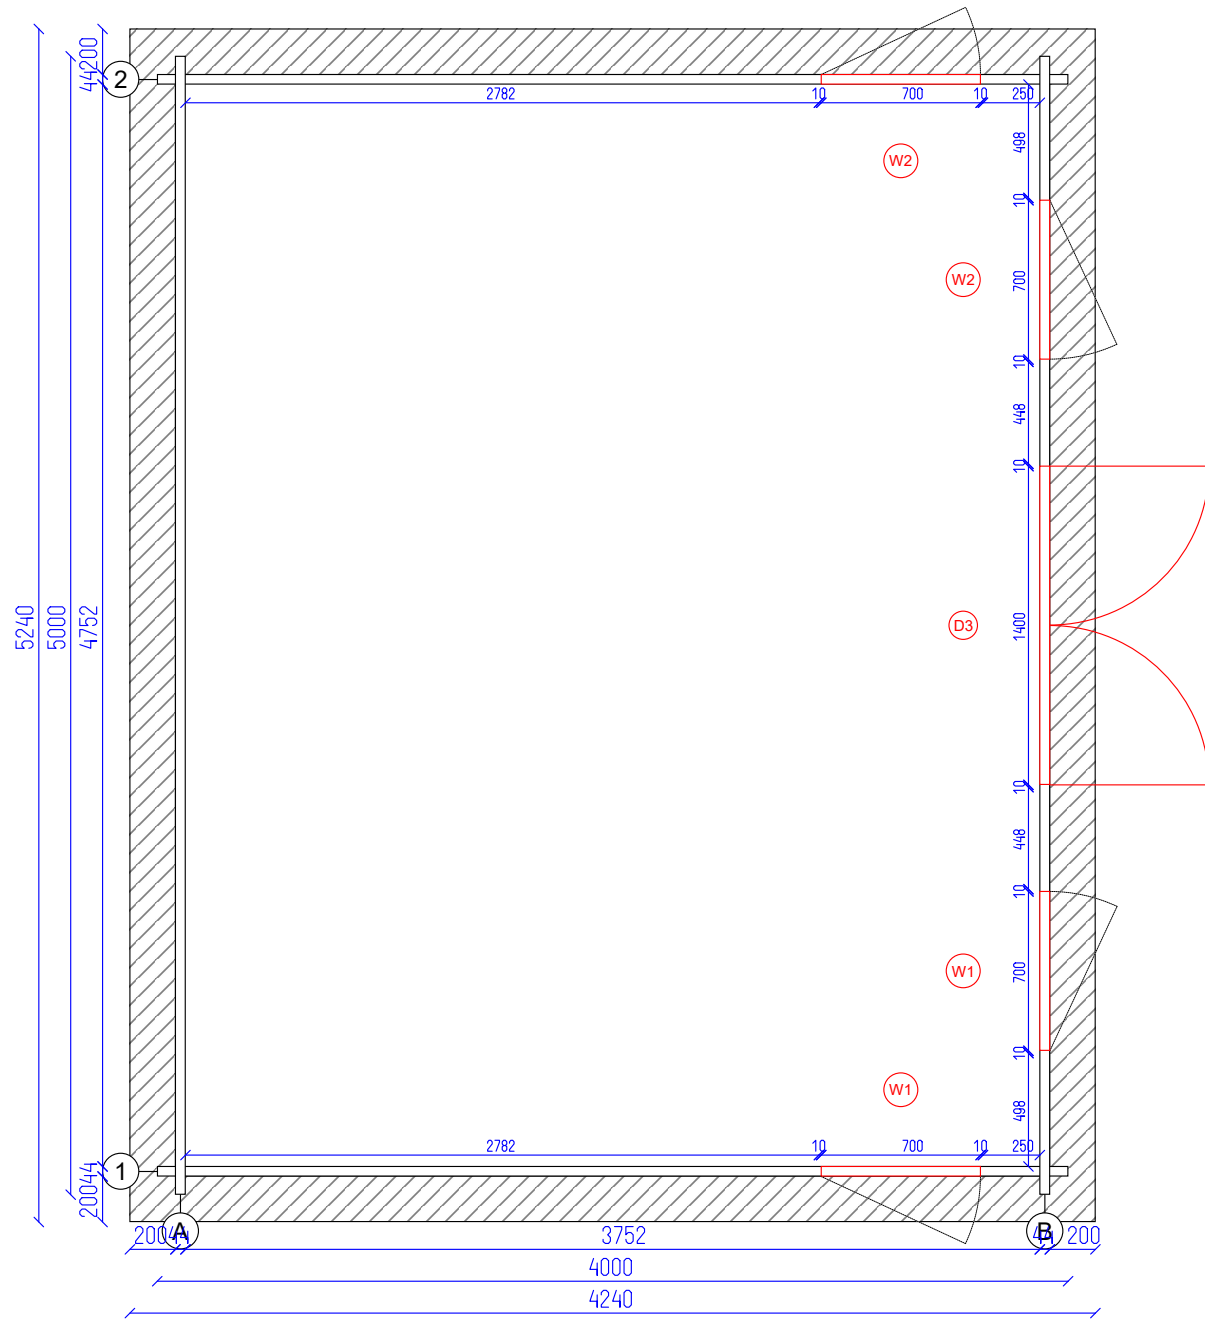

Clockhouse 5x4 44


Ground plan

Tikr.

Dare

2
SHEET

7
OF

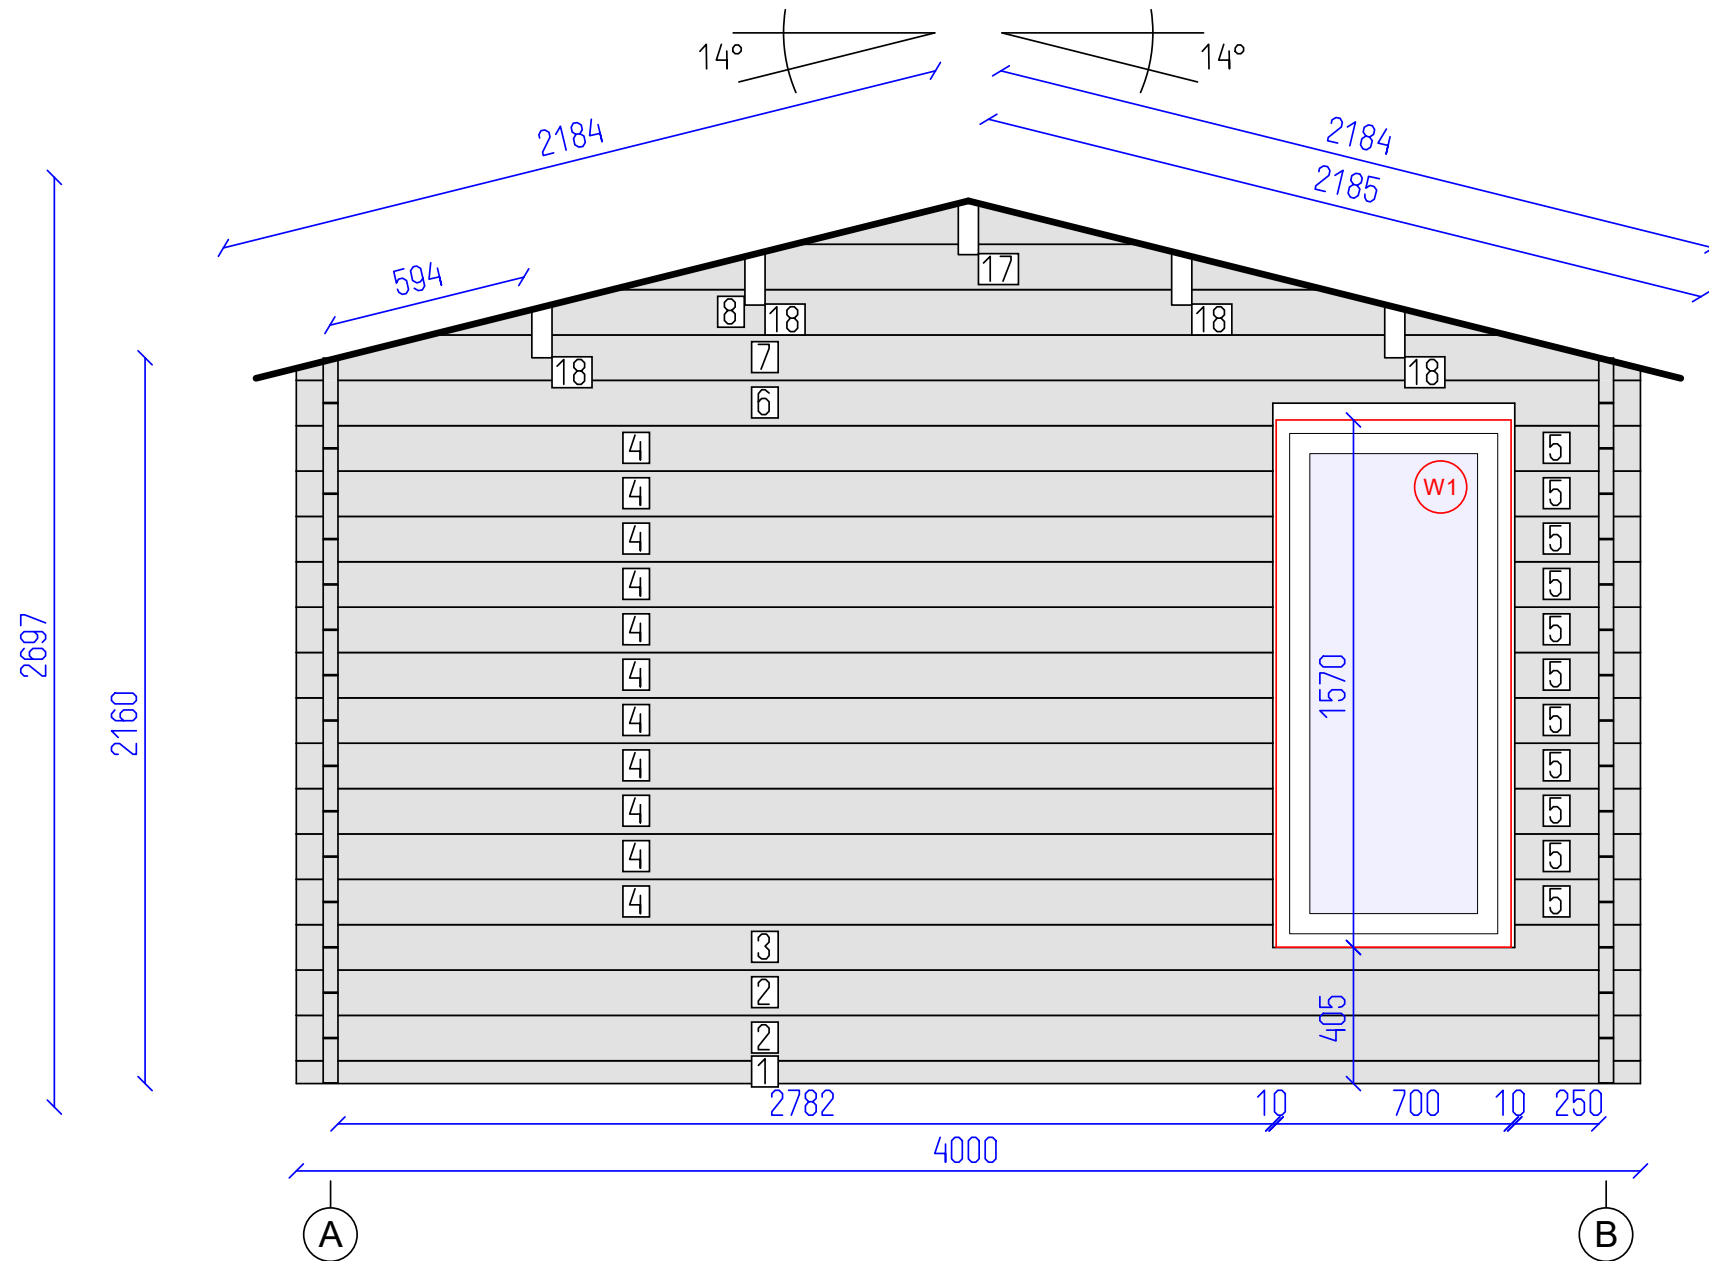


DETAILS

N	QTY
1	1
2	2
3	1
4	11
5	11
6	1
7	1
8	1
17	1
18	4

LIST OF ELEMENTS

- 1. Wall 68x44x4000
 - 2. Wall 135x44x4000
 - 3. Wall 135x44x4000
 - 4. Wall 135x44x2906
 - 5. Wall 135x44x374
 - 6. Wall 135x44x4000
 - 7. Wall 135x44x4000
 - 8. Wall 135x44x3204
 - 17. Roof beam 190x70x5240
 - 18. Roof beam 190x70x5240
- Total 13.25 m²

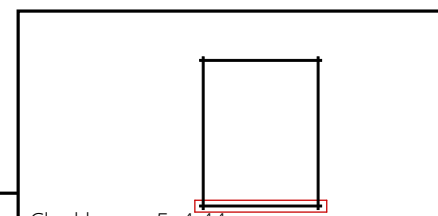

Clockhouse 5x4 44



Wall 1

Tikr. ---

Dare ---

3 OF SHEET


7 OF


DETAILS

N	QTY
9	15
10	1

LIST OF ELEMENTS

9. Wall 135x44x5000
 10. Wall 135x44x5240
 Total 10.83 m²

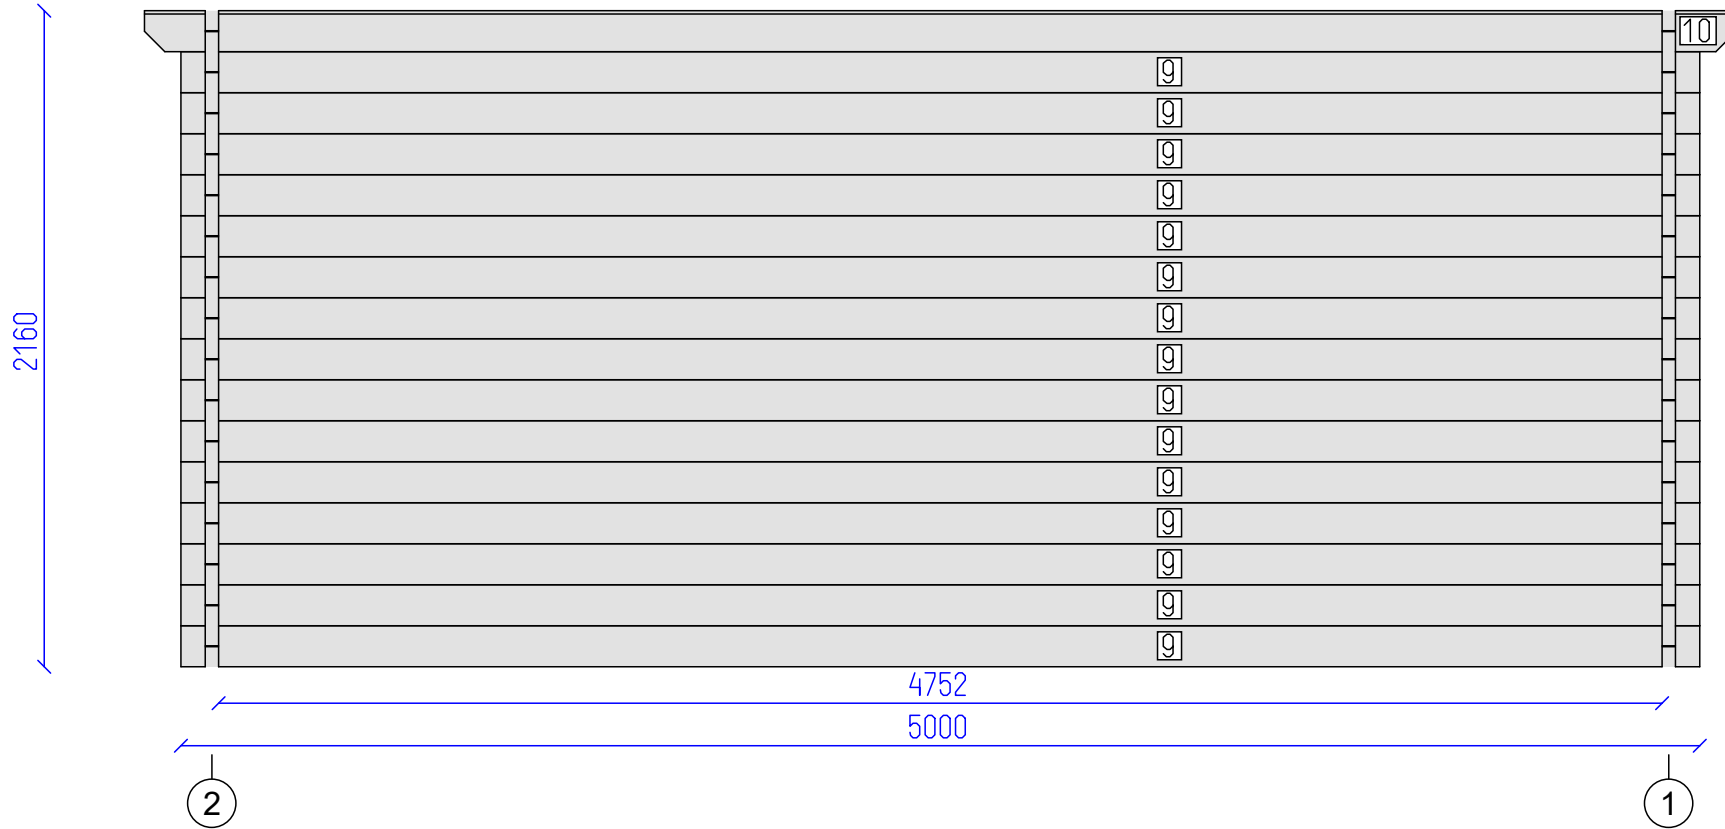


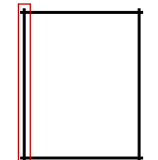

Clockhouse 5x4 44

Wall A	Tikr. ---	Dare ---	4 SHEET	7 OF
--------	--------------	-------------	------------	---------



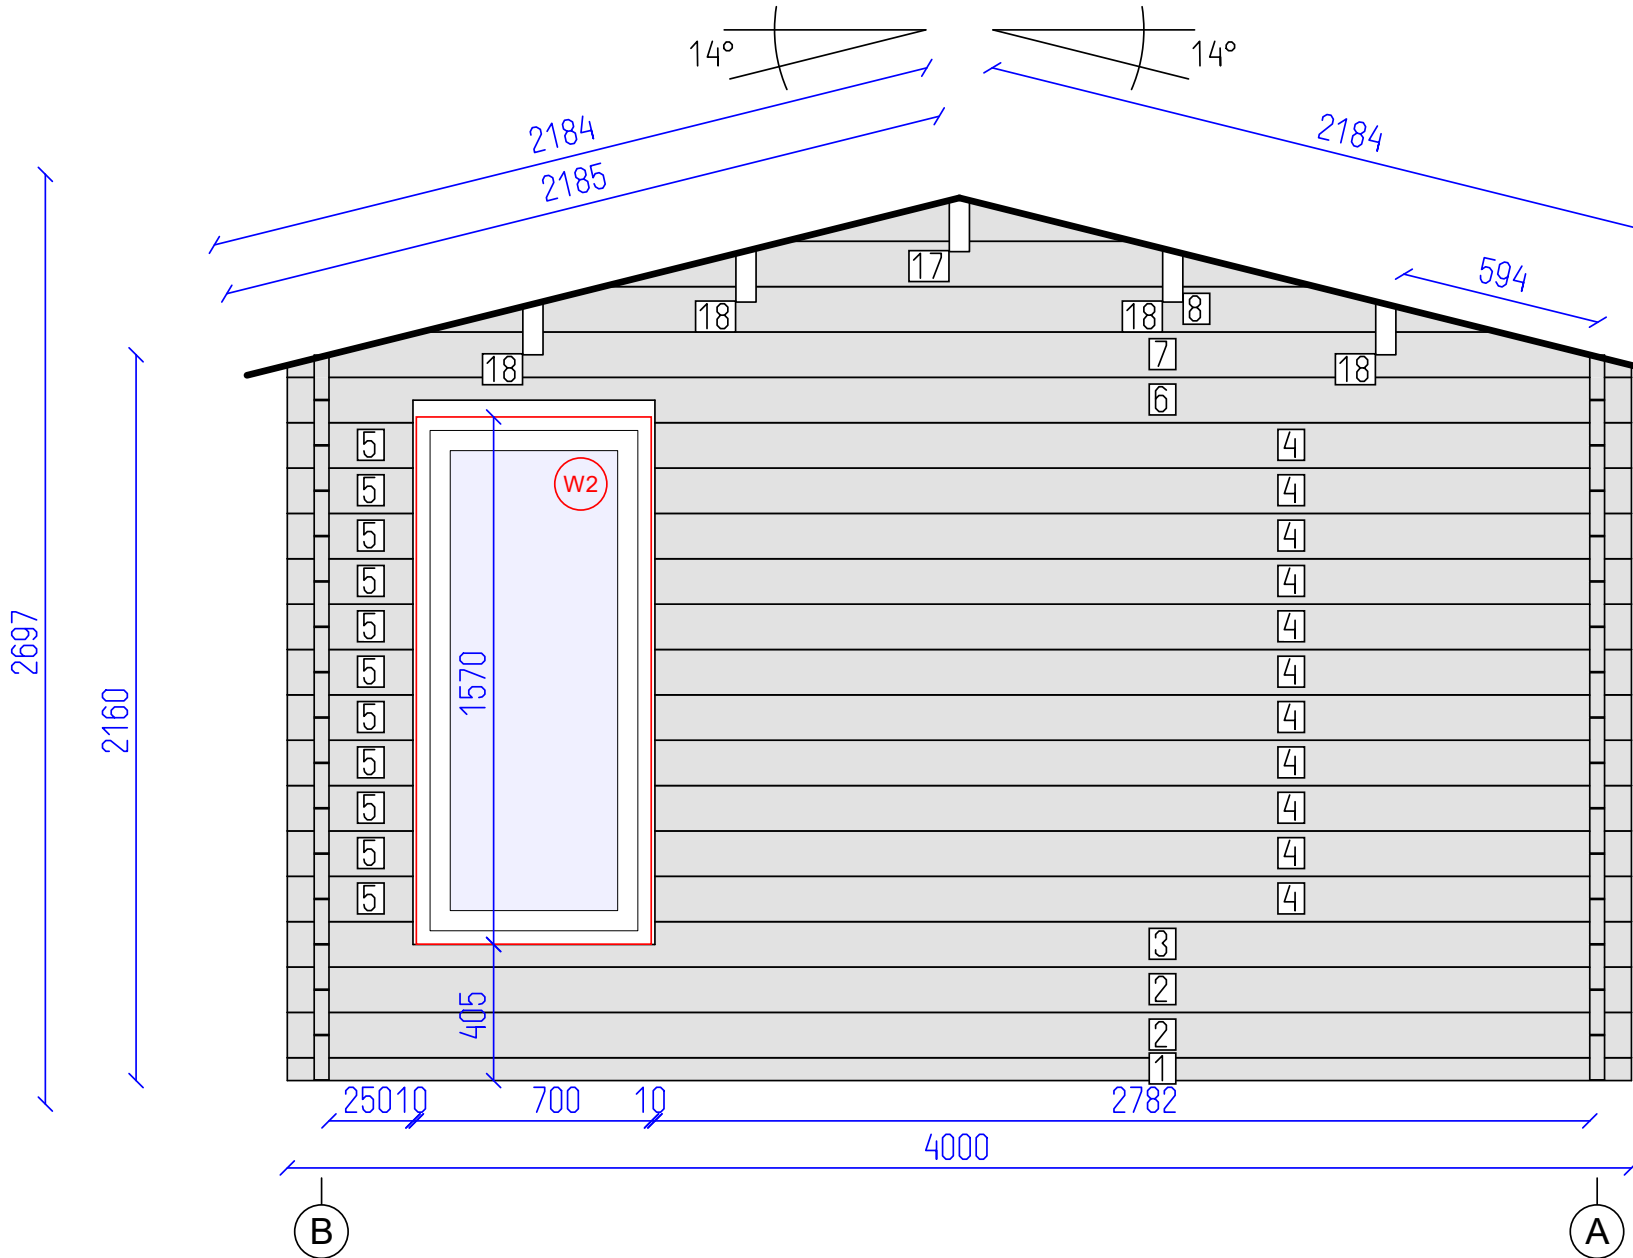


DETAILS

N	QTY
1	1
2	2
3	1
4	11
5	11
6	1
7	1
8	1
17	1
18	4

LIST OF ELEMENTS

1. Wall 68x44x4000
 2. Wall 135x44x4000
 3. Wall 135x44x4000
 4. Wall 135x44x2906
 5. Wall 135x44x374
 6. Wall 135x44x4000
 7. Wall 135x44x4000
 8. Wall 135x44x3204
 17. Roof beam 190x70x5240
 18. Roof beam 190x70x5240
- Total 13.25 m²

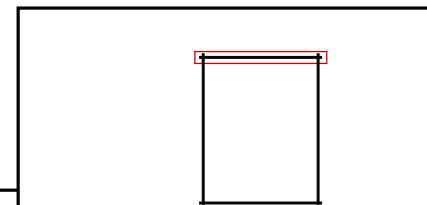

Clockhouse 5x4 44




Wall 2

Tikr. ---

Dare ---

5 OF

7 SHEET

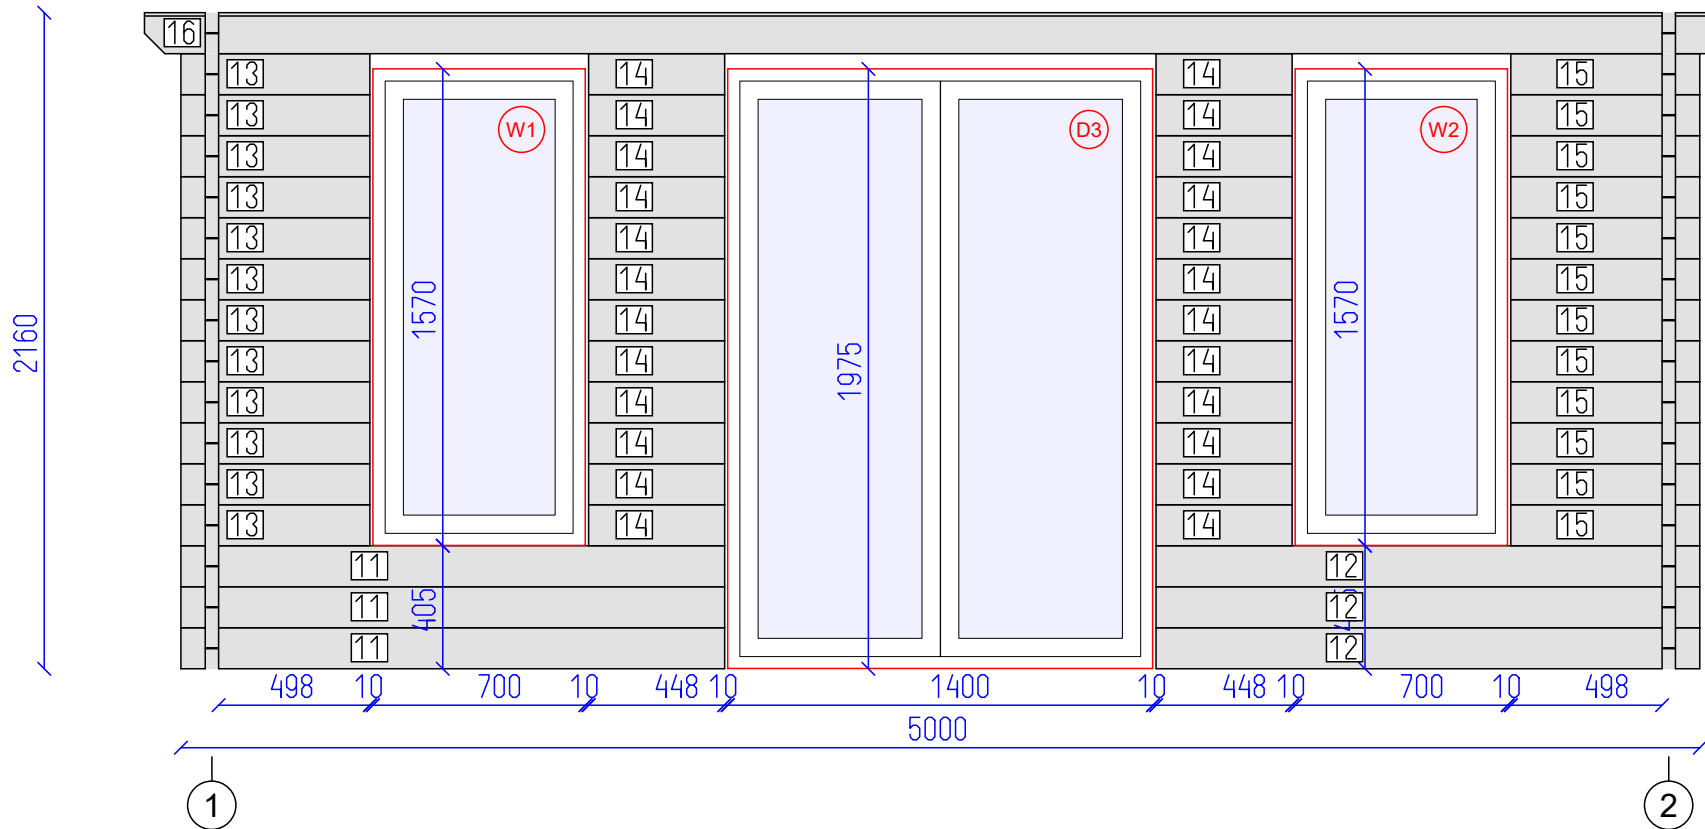

DETAILS

N	QTY
11	3
12	3
13	12
14	24
15	12
16	1

LIST OF ELEMENTS

- 11. Wall 135x44x1790
 - 12. Wall 135x44x1790
 - 13. Wall 135x44x622
 - 14. Wall 135x44x448
 - 15. Wall 135x44x622
 - 16. Wall 135x44x5240
- Total 5.62 m²



Clockhouse 5x4 44


Wall B

Tikr. ---

Dare ---

6 SHEET

7 OF

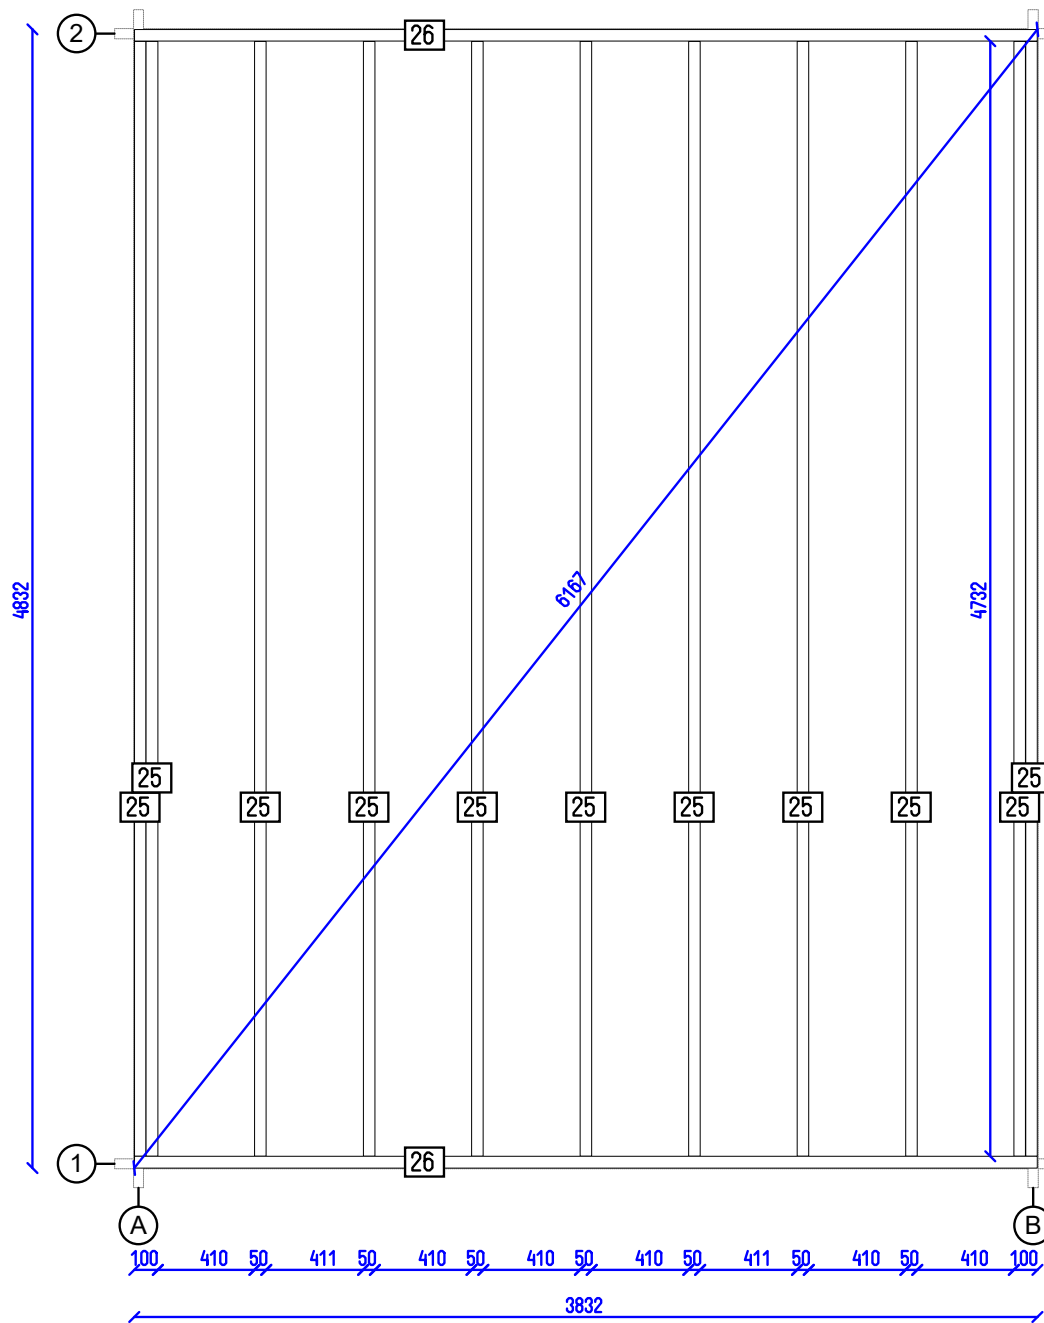

Clockhouse 5x4 44

Flr. bearers pl.

Tikr. ---

Dare ---

7 SHEET

7 OF