




Livata 6x4 44

Tikr.  
---

Dare  
GYT

1  
SHEET

8  
OF

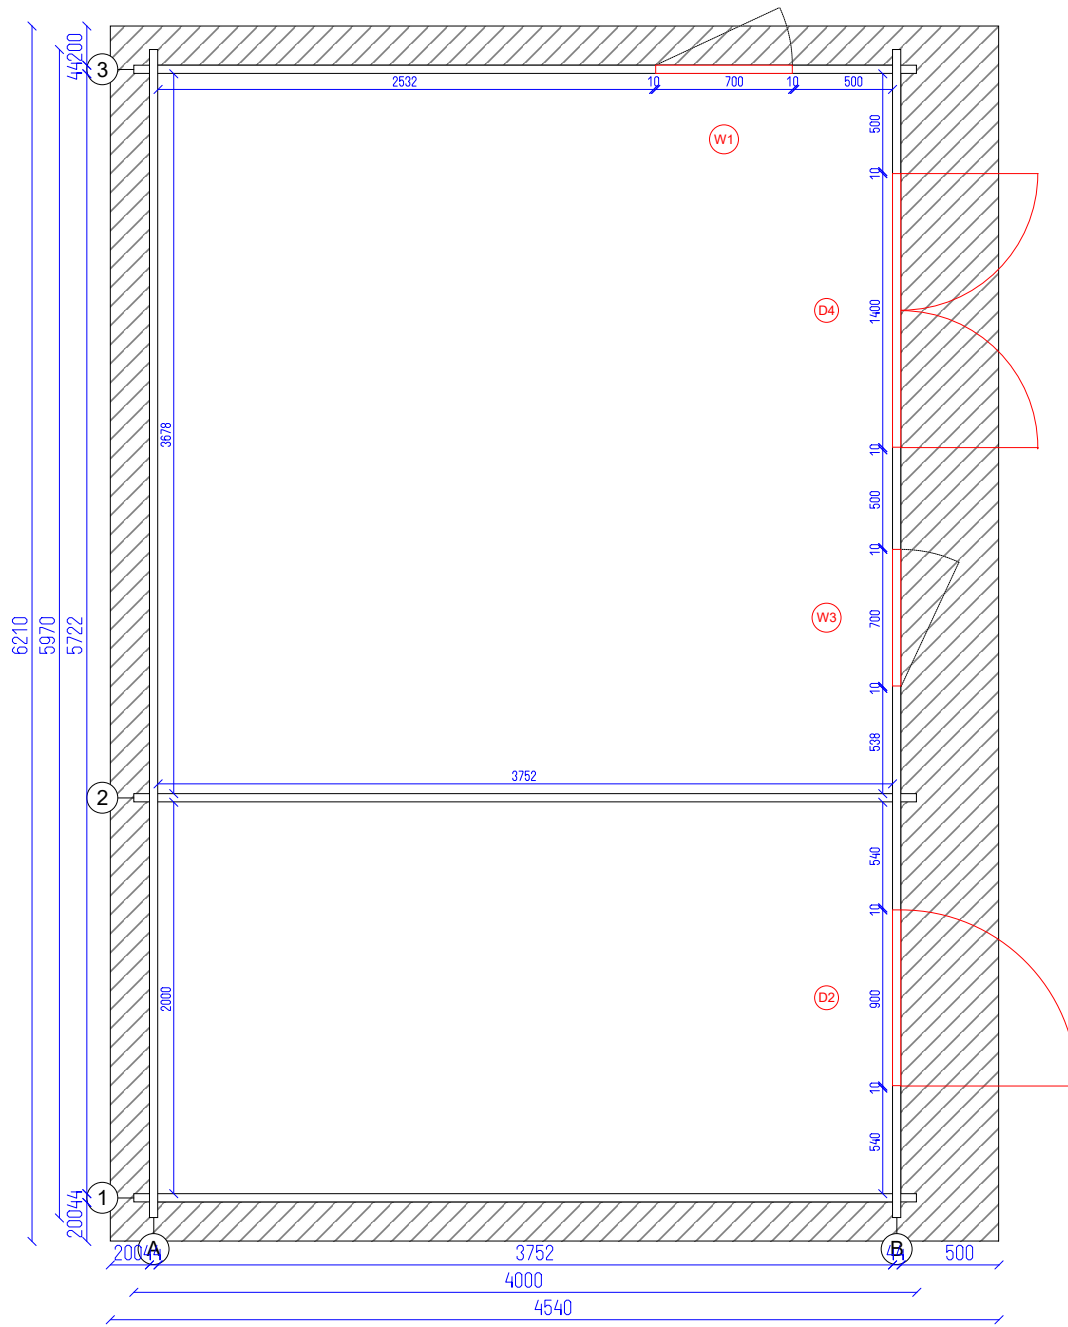

Livata 6x4 44

Ground plan

Tikr. ---


Dare GYT

2 SHEET

8 OF



2367  
2160

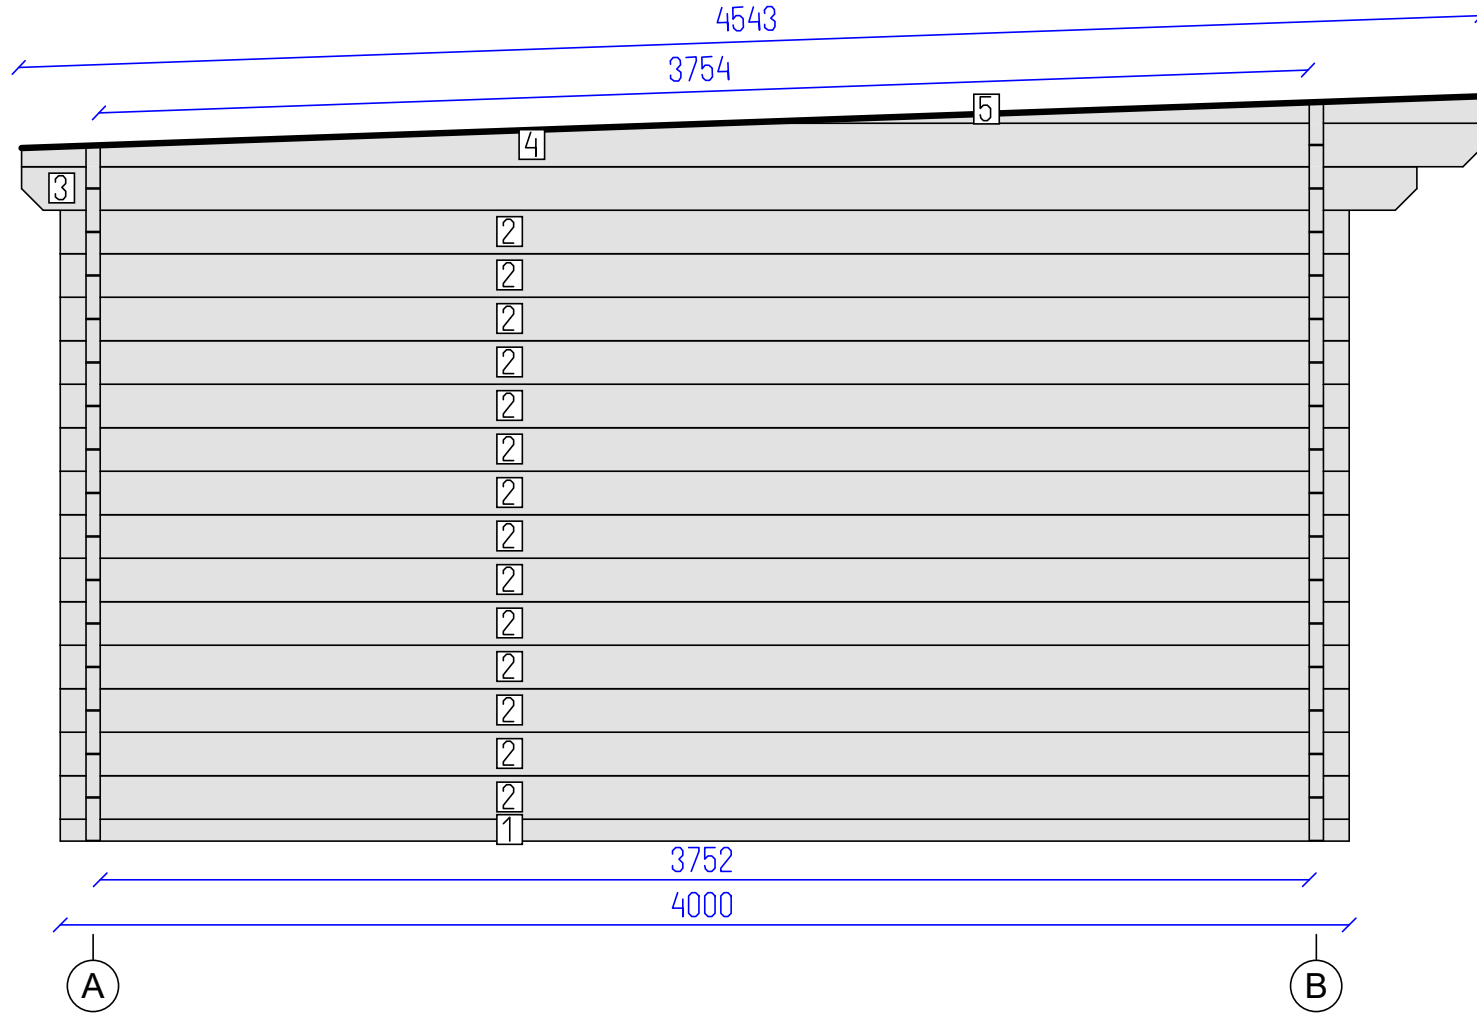


DETAILS

N	QTY
1	1
2	14
3	1
4	1
5	1

LIST OF ELEMENTS

- 1. Wall 68x44x4000
  - 2. Wall 135x44x4000
  - 3. Wall 135x44x4330
  - 4. Wall 135x44x4540
  - 5. Wall 84x44x2369
- Total 9.23 m<sup>2</sup>

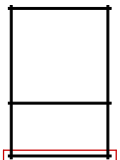

Livata 6x4 44





DETAILS

N	QTY
6	15
7	1
19	5

LIST OF ELEMENTS

6. Wall 135x44x5970  
 7. Wall 135x44x5970  
 19. Roof beam 140x70x4547  
 Total 16.08 m²

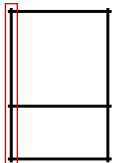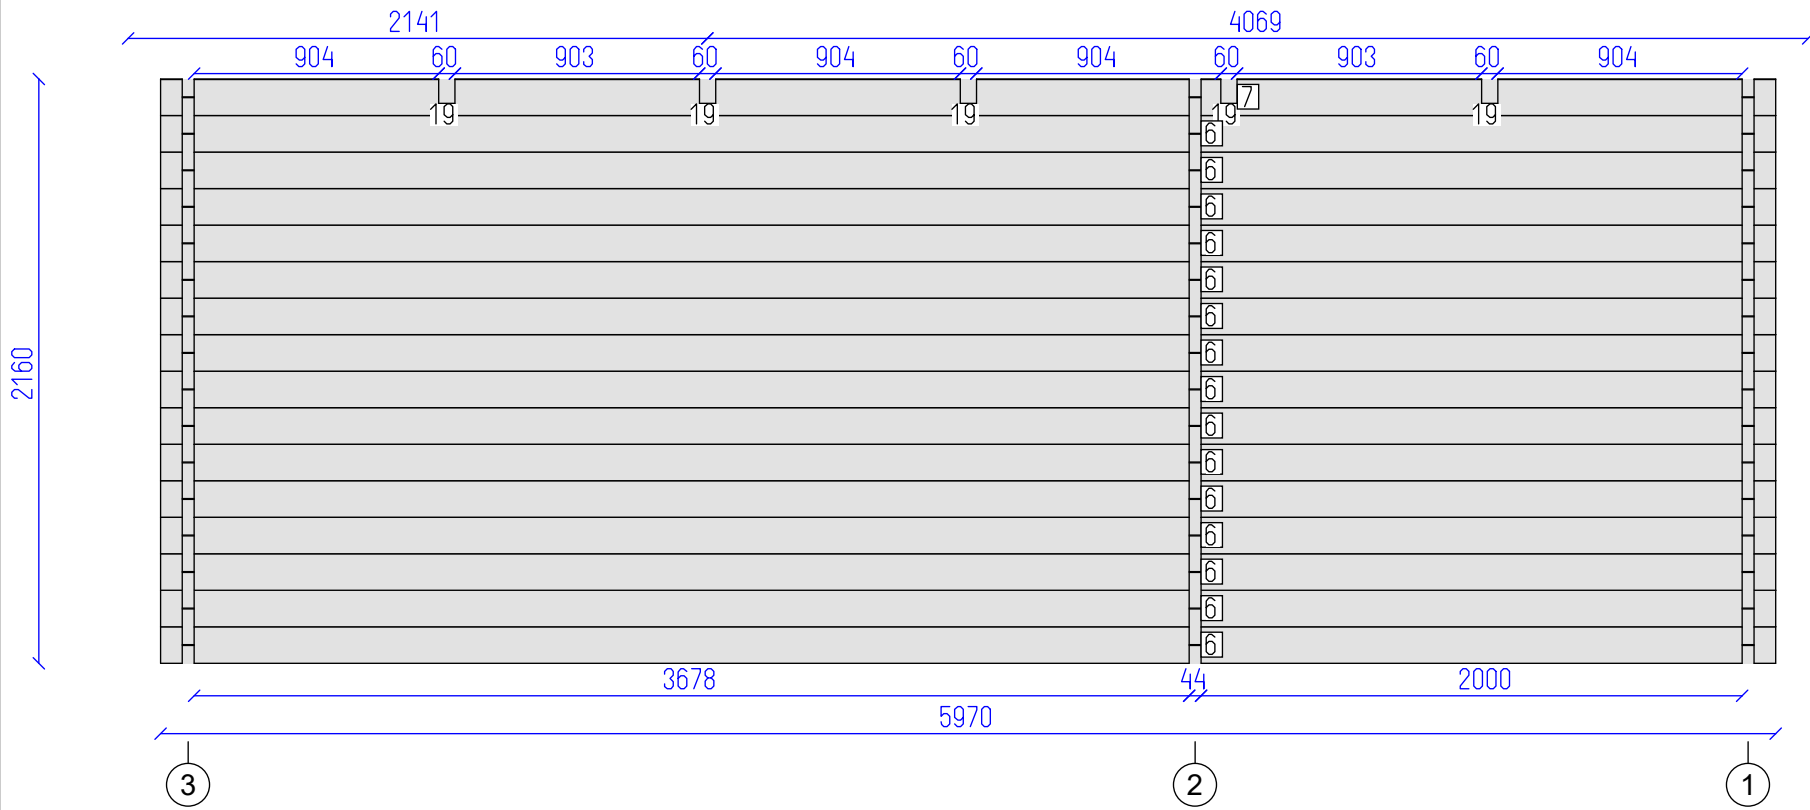

Livata 6x4 44

Wall A

Tikr.  
---

Dare  
GYT

4  
SHEET



8  
OF

DETAILS

N	QTY
1	1
2	2
8	1
9	11
10	11
11	1
4	1
5	1

LIST OF ELEMENTS

- 1. Wall 68x44x4000
- 2. Wall 135x44x4000
- 8. Wall 135x44x4000
- 9. Wall 135x44x2656
- 10. Wall 135x44x624
- 11. Wall 135x44x4330
- 4. Wall 135x44x4540
- 5. Wall 84x44x2369
- Total 8.16 m<sup>2</sup>

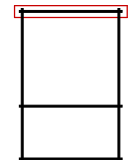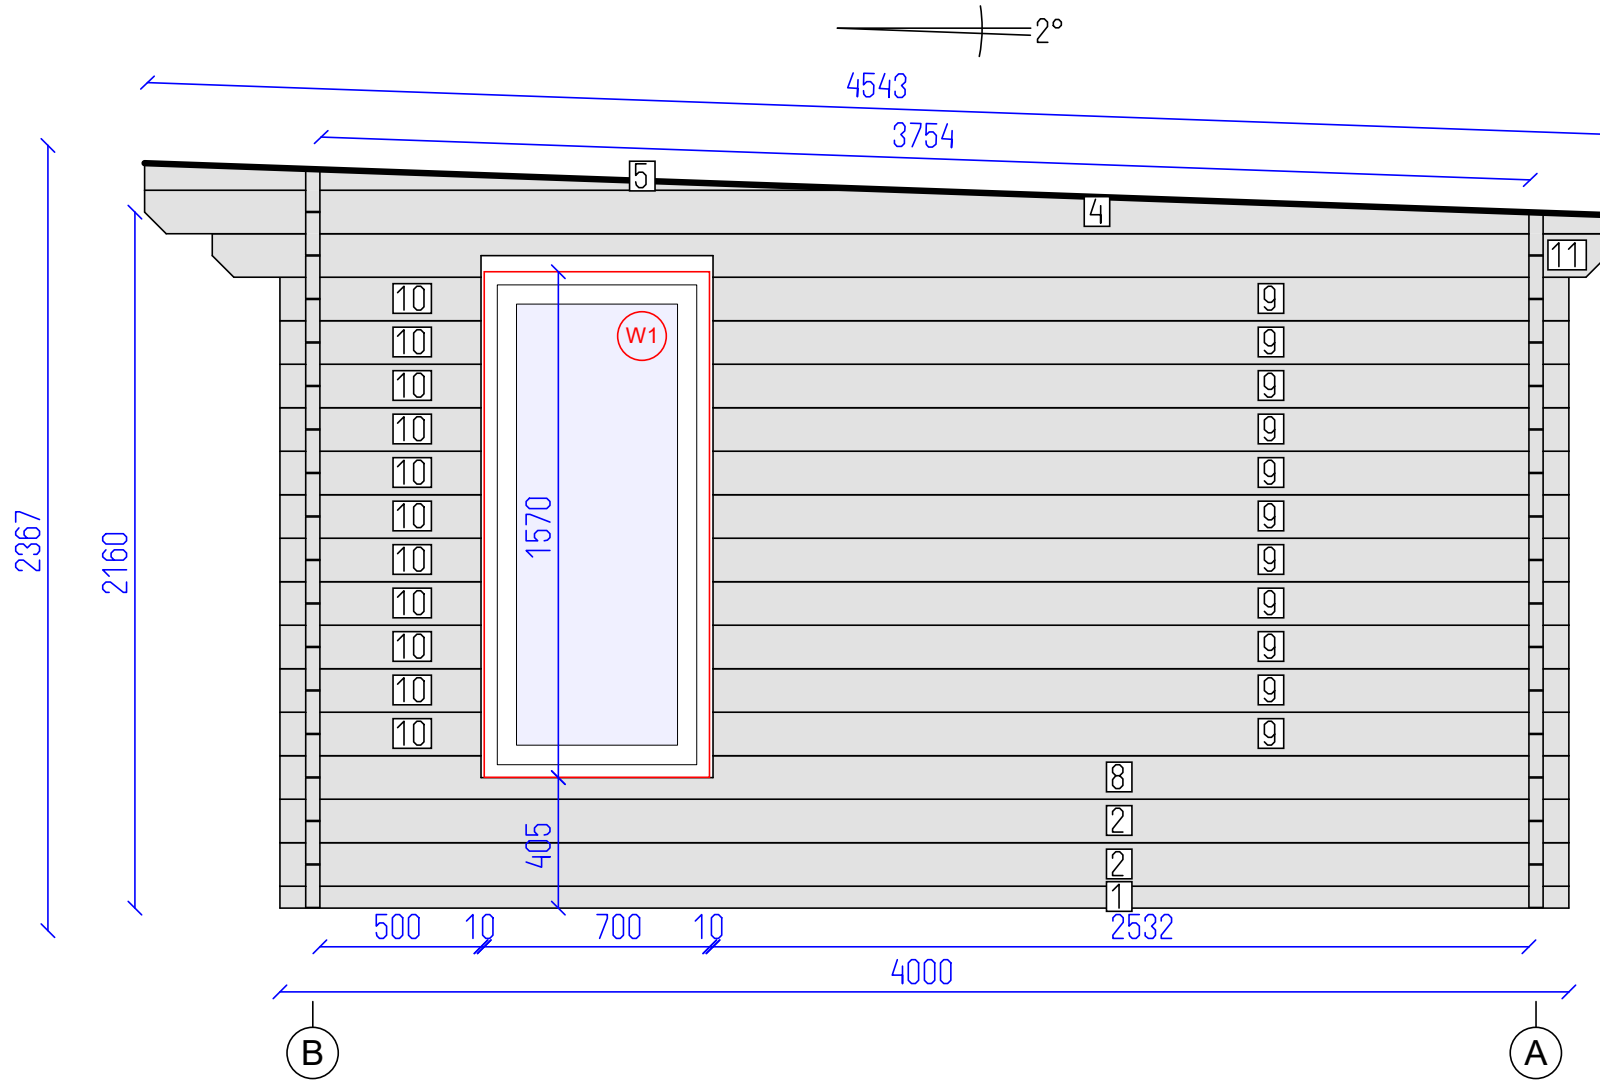

Livata 6x4 44



Wall 3

Tikr.  
---

Dare  
GYT

5  
SHEET



8  
OF

DETAILS

N	QTY
12	15
13	3
10	15
14	12
15	12
6	1
16	1
19	5

LIST OF ELEMENTS

- 12. Wall 135x44x664
- 13. Wall 135x44x2342
- 10. Wall 135x44x624
- 14. Wall 135x44x1122
- 15. Wall 135x44x500
- 6. Wall 135x44x5970
- 16. Wall 134x44x5970
- 19. Roof beam 140x70x4547
- Total 10.97 m<sup>2</sup>

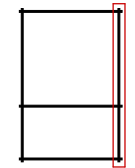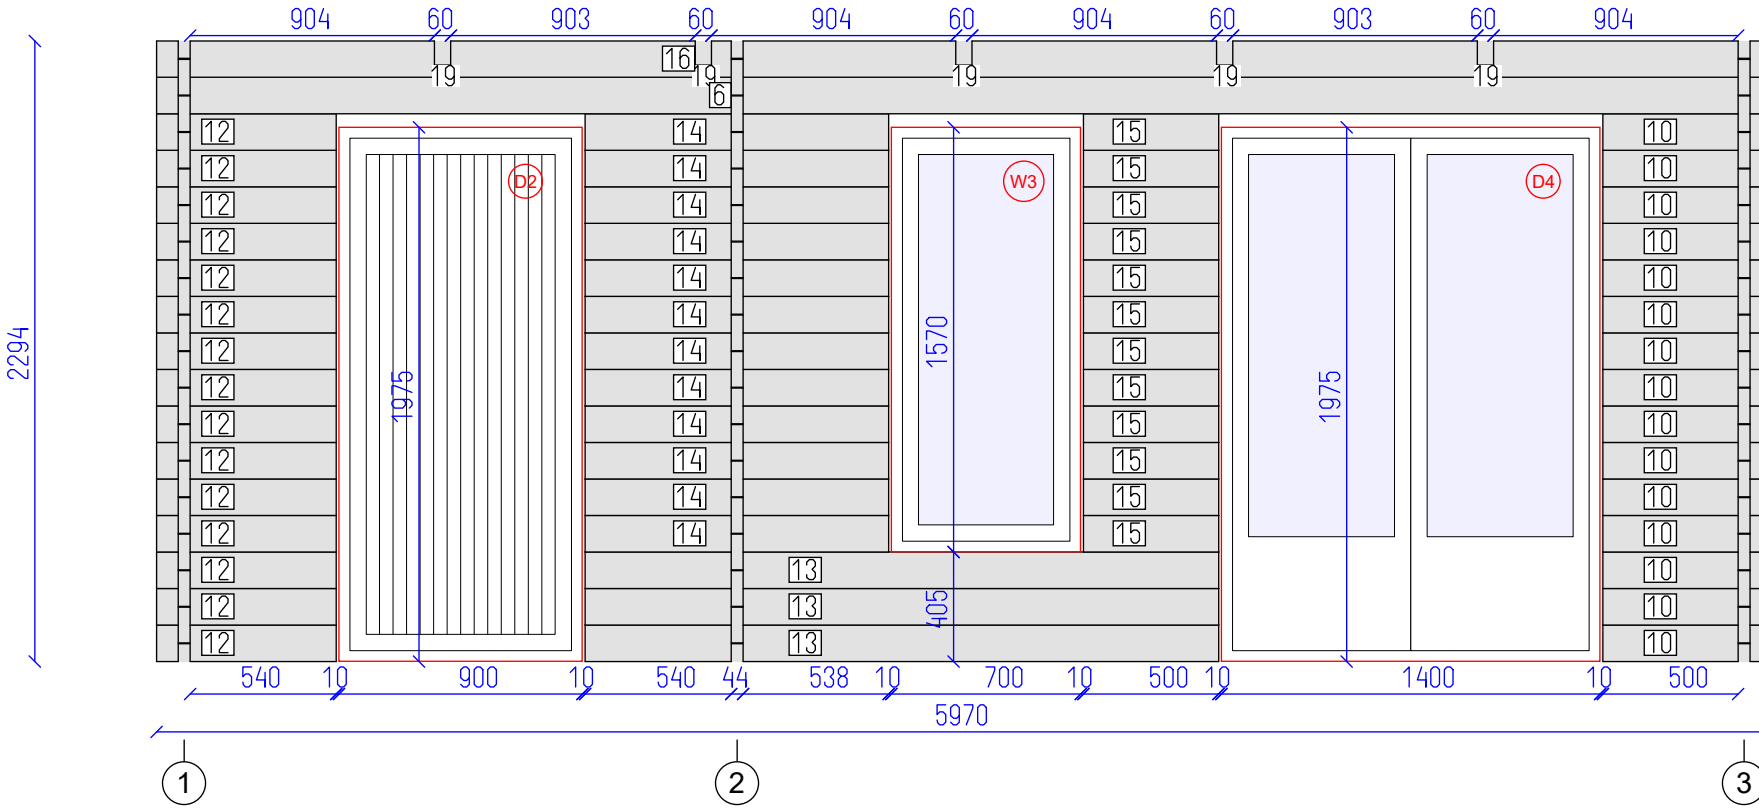

Livata 6x4 44



Wall B

Tikr. ---

Dare GYT

6 SHEET

8 OF

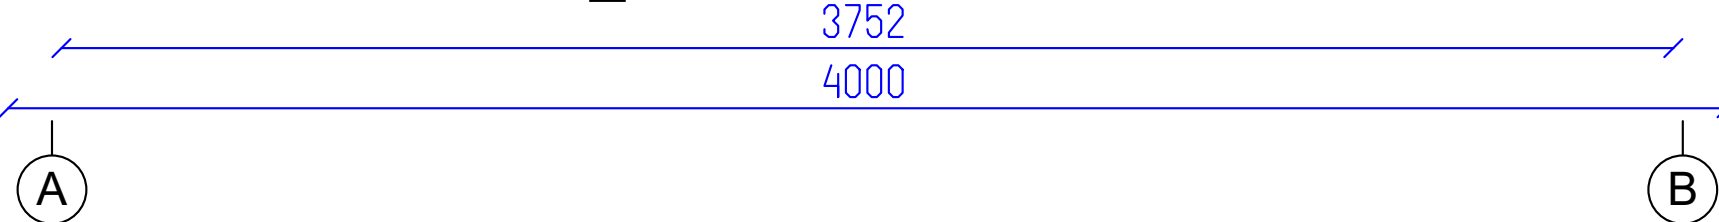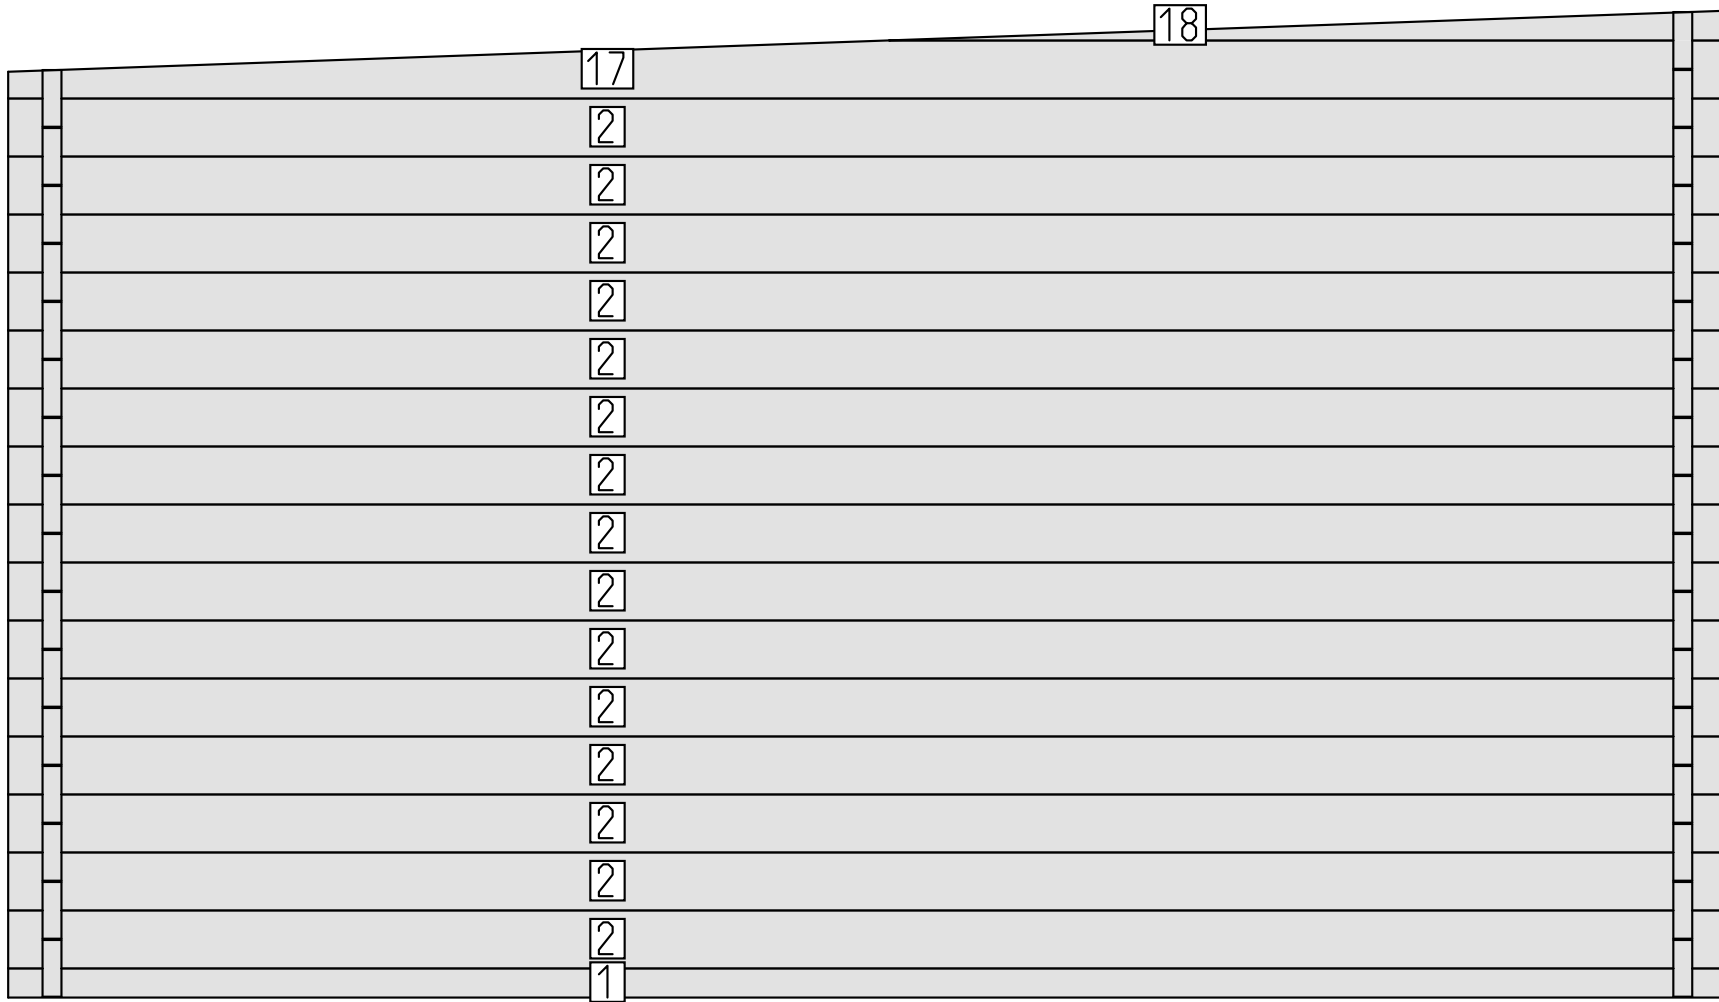


DETAILS

N	QTY
1	1
2	15
17	1
18	1

LIST OF ELEMENTS


- Wall 68x44x4000
- Wall 135x44x4000
- Wall 135x44x4000
- Wall 69x44x1949

Total 9.05 m<sup>2</sup>

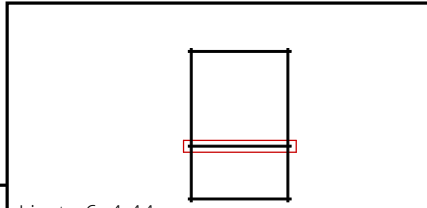

Livata 6x4 44



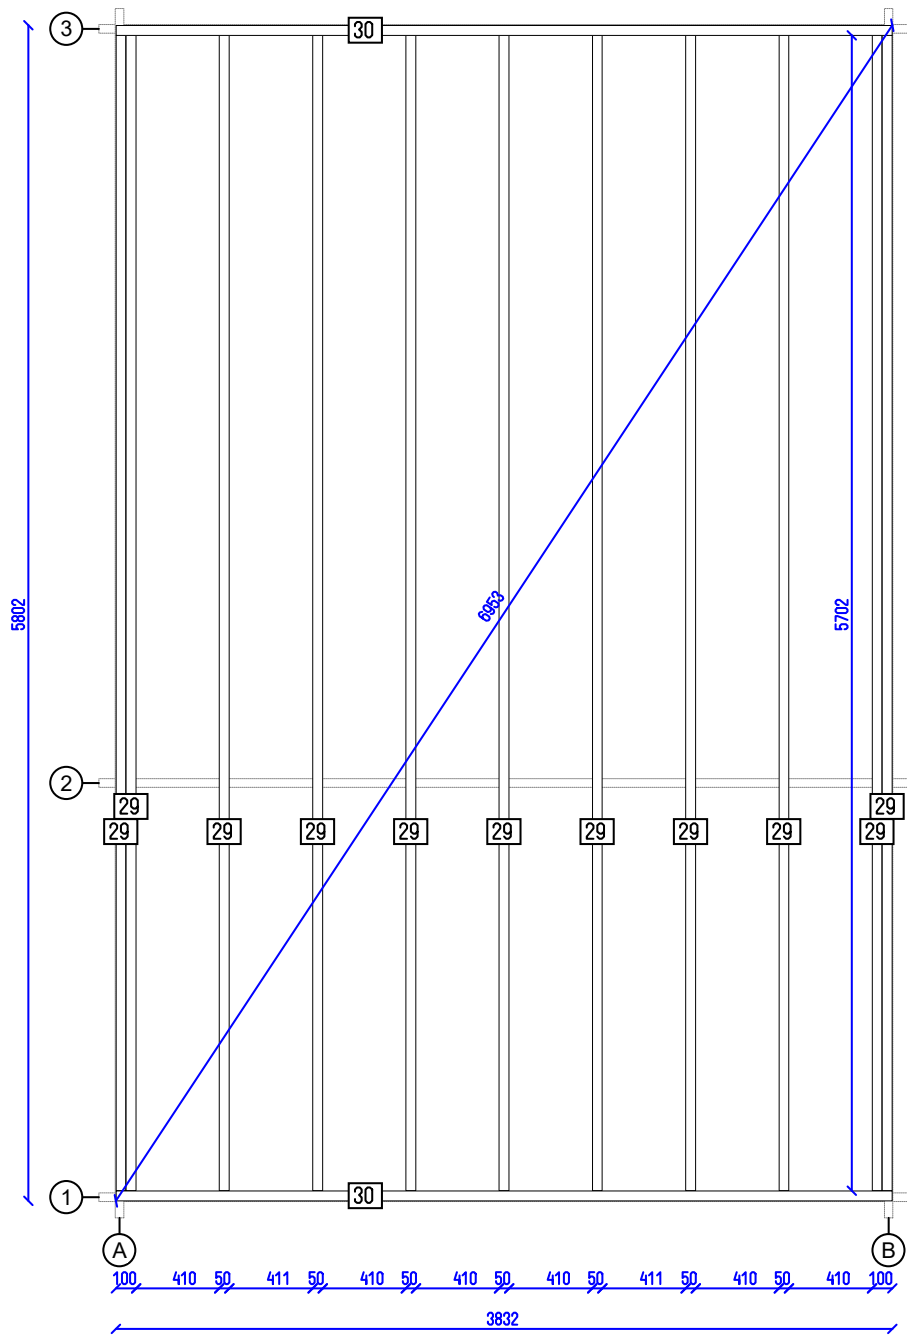

Livata 6x4 44

Flr. bearers pl.

Tikr. ---

Dare GYT

8 SHEET

8 OF