


Nevea 44

Tikr.

Dare
AND

1
SHEET

9
OF

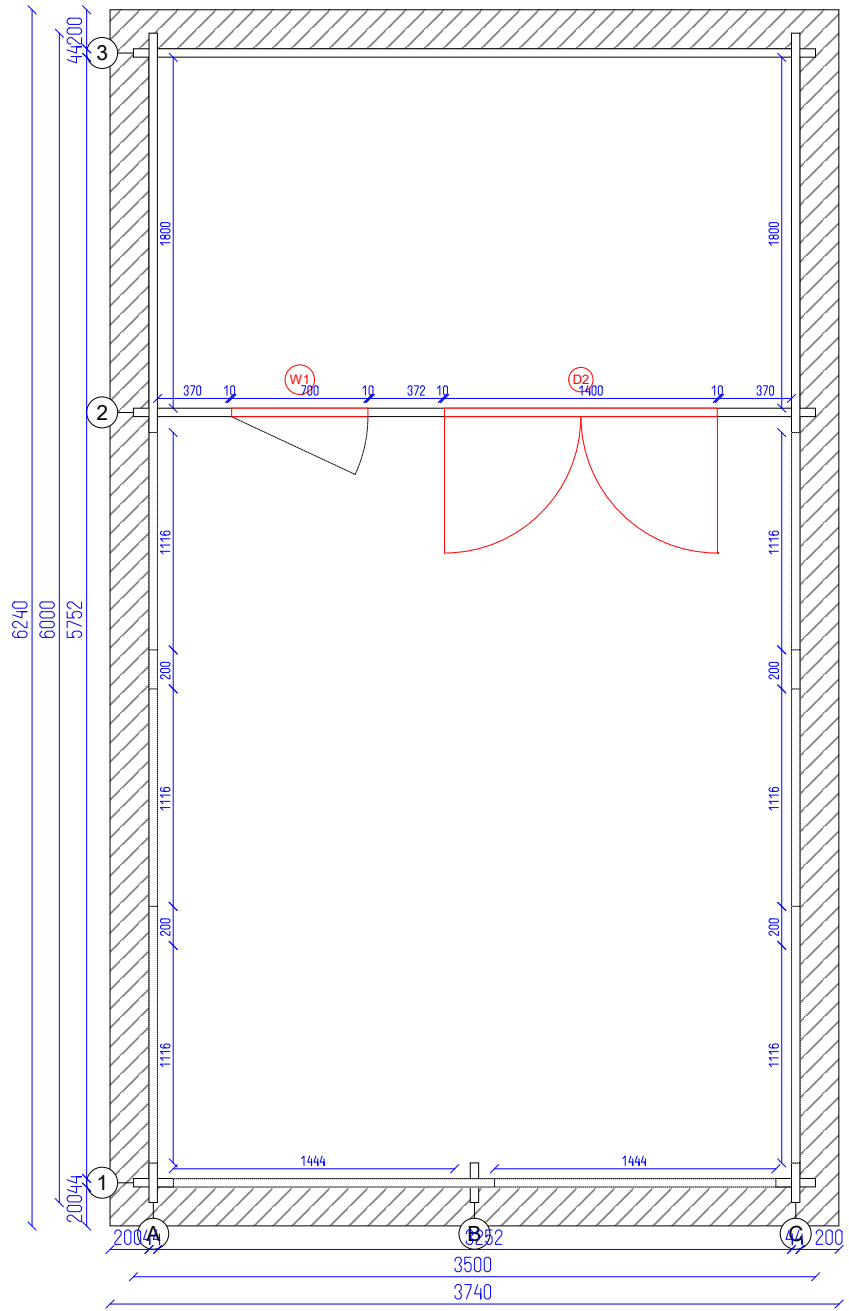

Nevea 44


Ground plan

Tikr.

Dare
AND

2
SHEET

9
OF

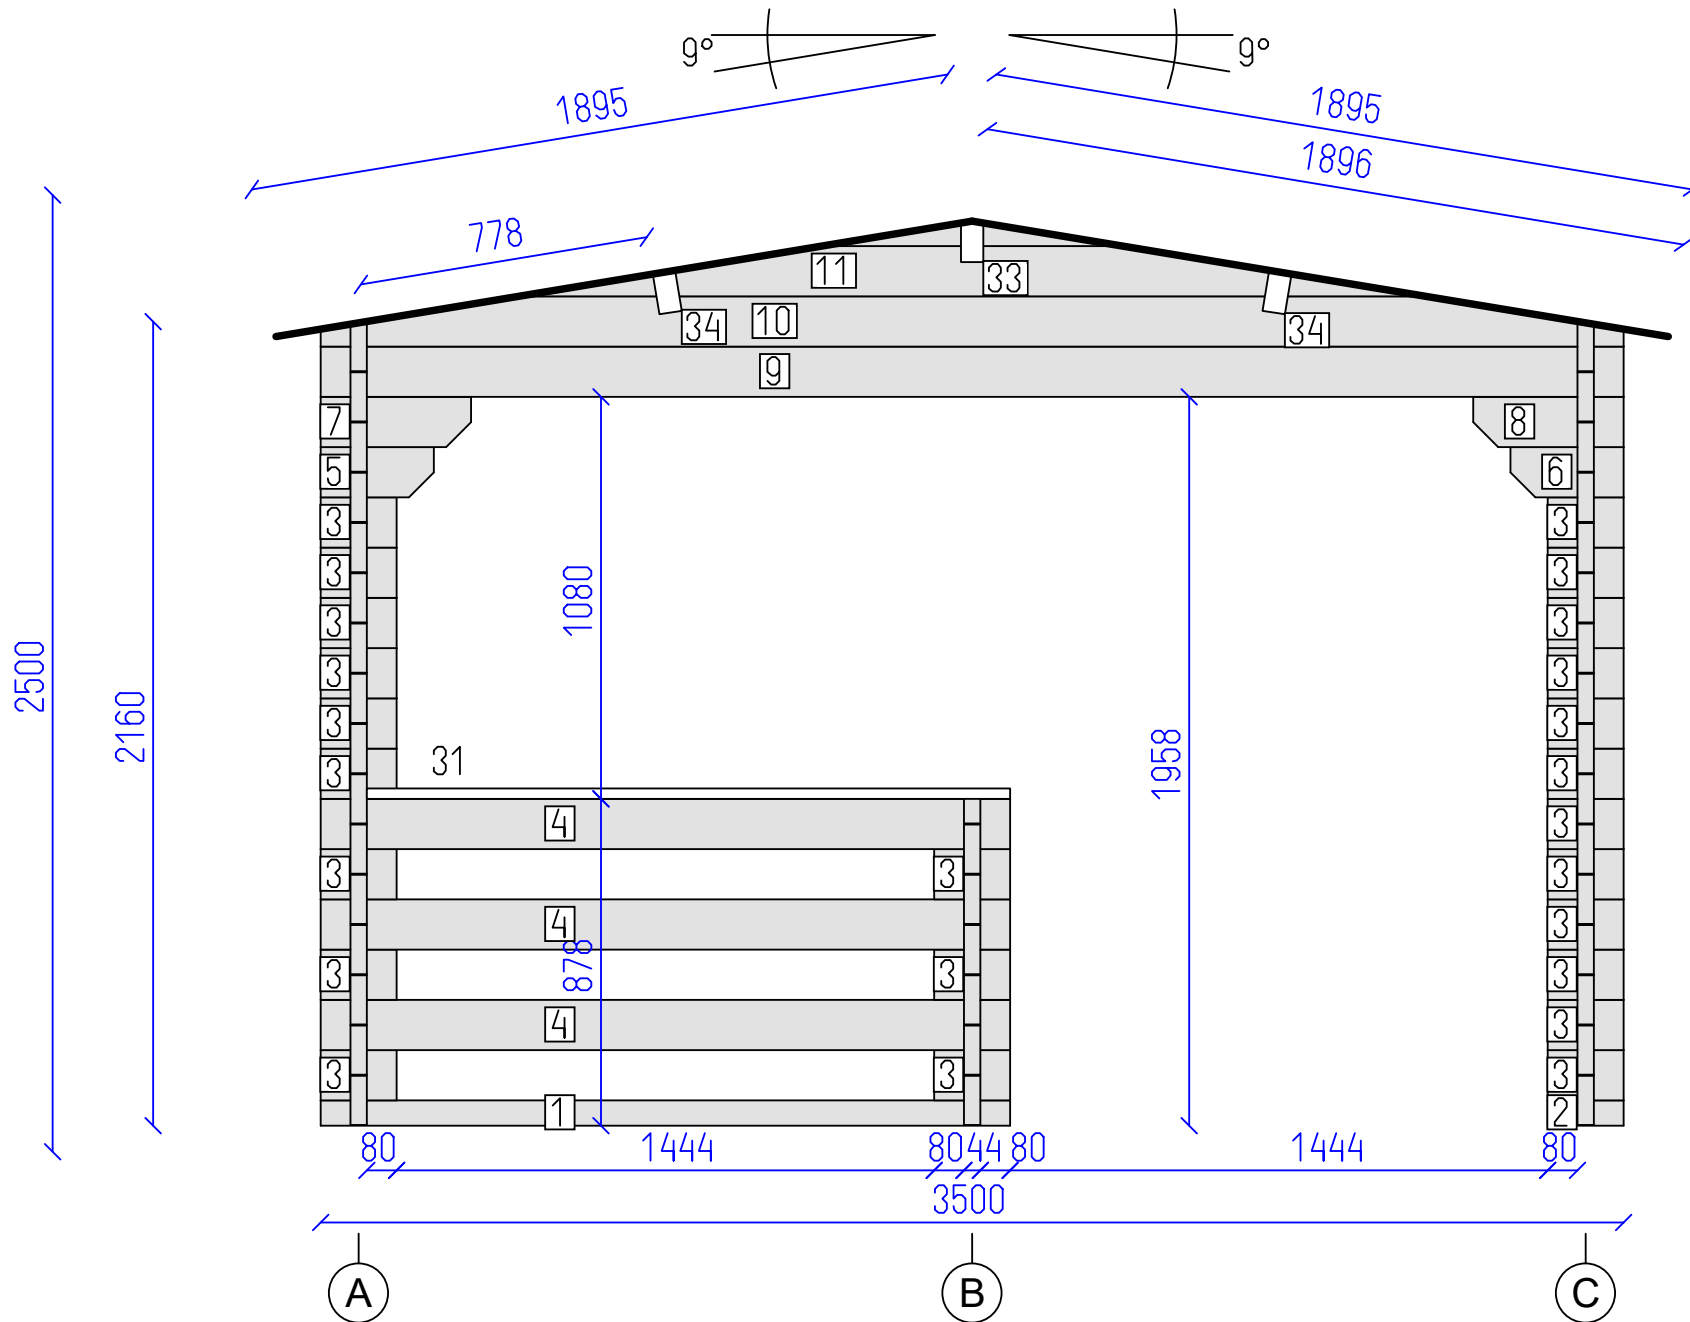


DETAILS

N	QTY
1	1
2	1
3	24
4	3
5	1
6	1
7	1
8	1
9	1
10	1
11	1
31	1
33	1
34	2

LIST OF ELEMENTS

- 1. Wall 68x44x1852
 - 2. Wall 68x44x204
 - 3. Wall 135x44x204
 - 4. Wall 135x44x1852
 - 5. Wall 135x44x304
 - 6. Wall 135x44x304
 - 7. Wall 135x44x404
 - 8. Wall 135x44x404
 - 9. Wall 135x44x3500
 - 10. Wall 135x44x3500
 - 11. Wall 135x44x2438
 - 31. Armrest 110x28x1728
 - 33. Roof beam 140x70x4452
 - 34. Roof beam 140x70x4452
- Total 5.08 m²

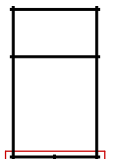

Nevea 44




Wall 1

Tikr. ---

Dare AND

3 SHEET

9 OF

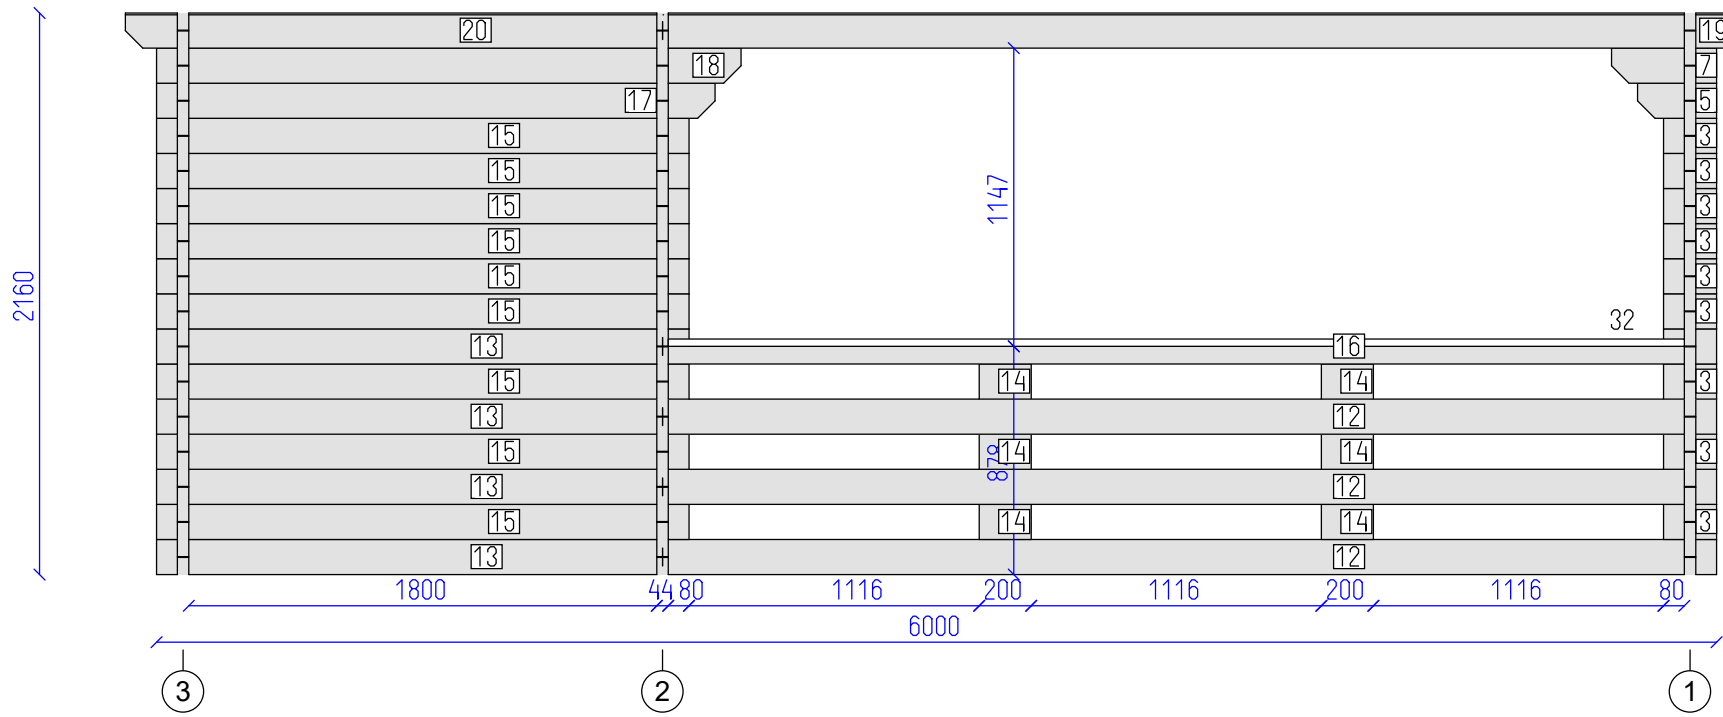


DETAILS

N	QTY
12	3
13	4
3	9
14	6
15	9
16	1
5	1
17	1
7	1
18	1
19	1
20	1
32	1


LIST OF ELEMENTS

- 12. Wall 135x44x4054
 - 13. Wall 135x44x1946
 - 3. Wall 135x44x204
 - 14. Wall 135x44x200
 - 15. Wall 135x44x2048
 - 16. Wall 135x44x4054
 - 5. Wall 135x44x304
 - 17. Wall 135x44x2148
 - 7. Wall 135x44x404
 - 18. Wall 135x44x2248
 - 19. Wall 135x44x4174
 - 20. Wall 135x44x2066
 - 32. Armrest 110x28x3908
- Total 8.10 m²

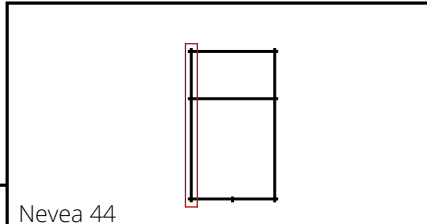

Nevea 44

Wall A

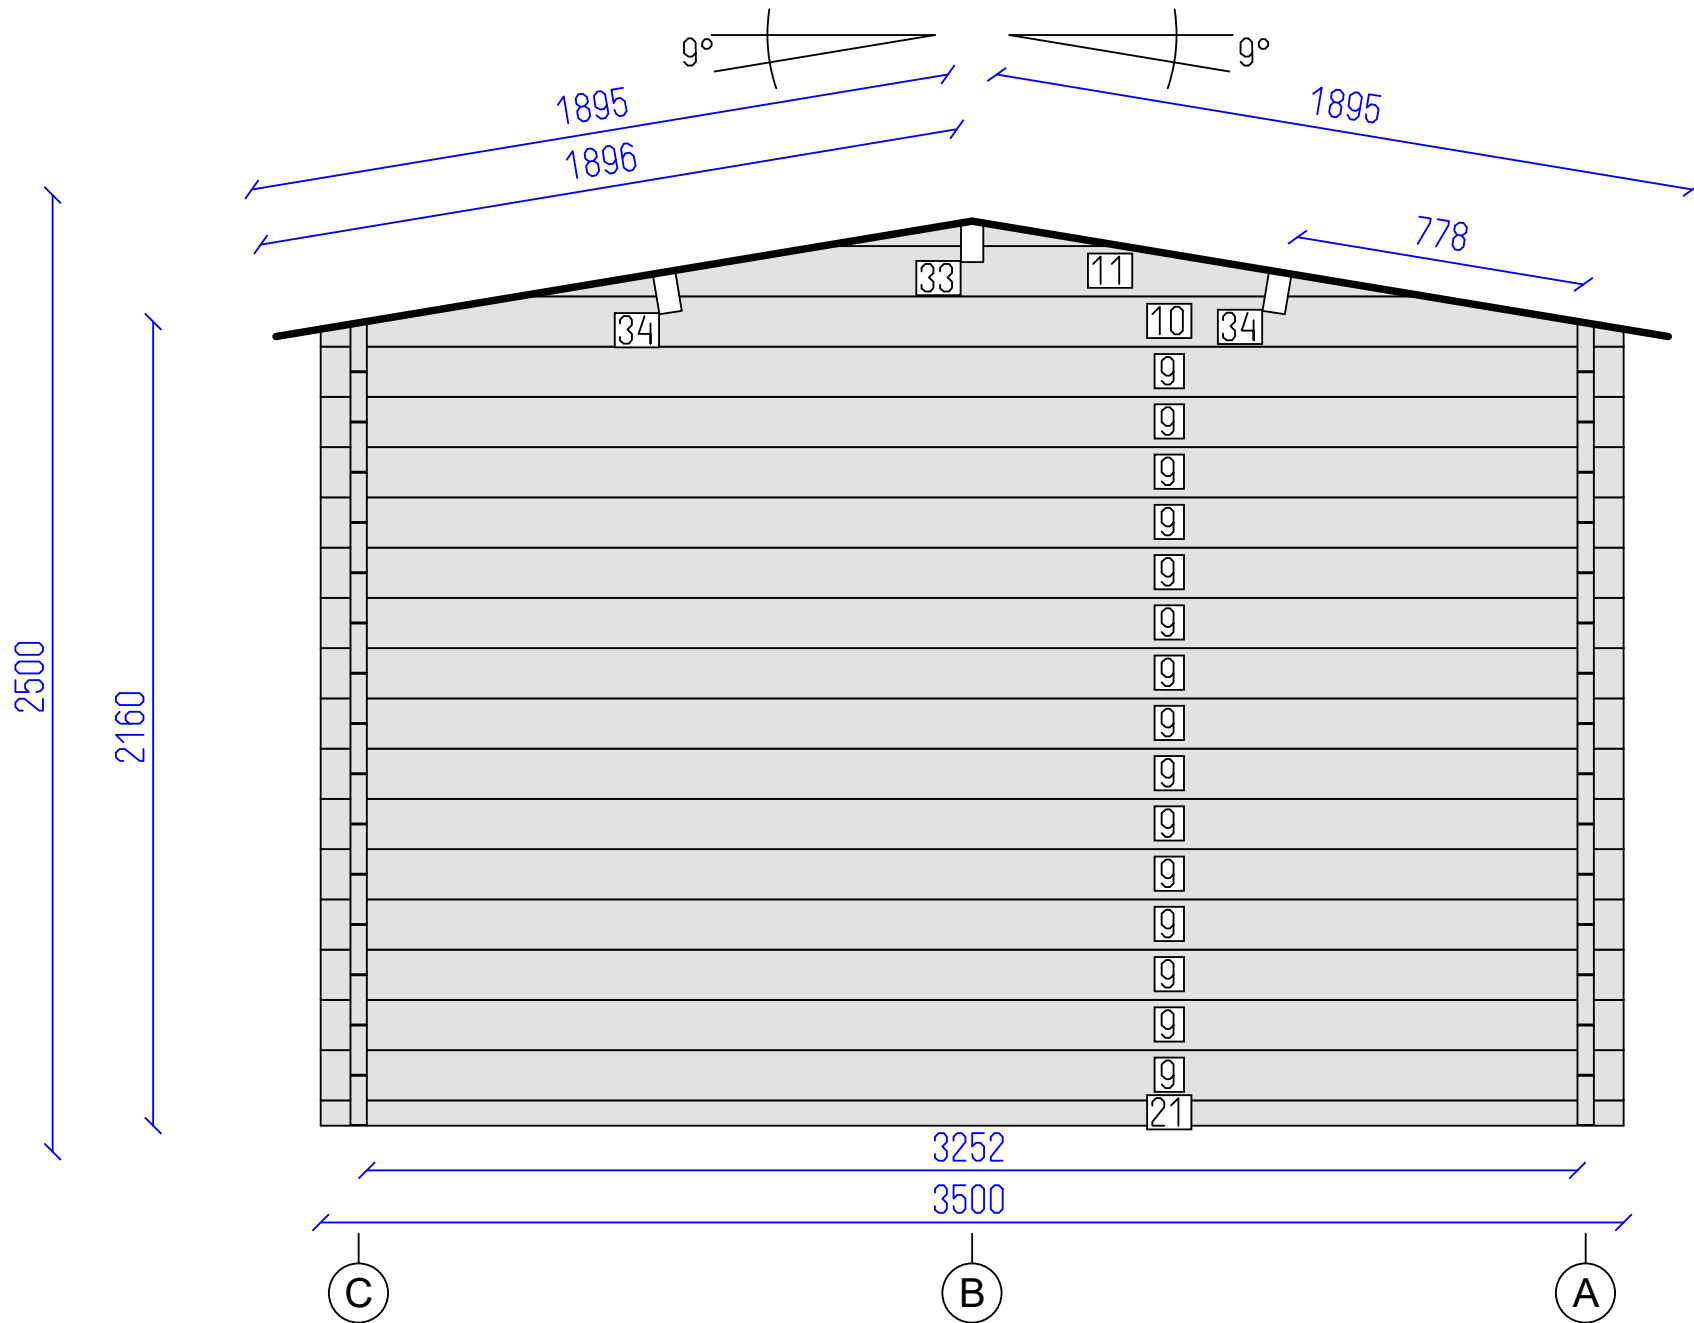


DETAILS

N	QTY
21	1
9	15
10	1
11	1
33	1
34	2

LIST OF ELEMENTS

- 21. Wall 68x44x3500
 - 9. Wall 135x44x3500
 - 10. Wall 135x44x3500
 - 11. Wall 135x44x2438
 - 33. Roof beam 140x70x4452
 - 34. Roof beam 140x70x4452
- Total 10.00 m²

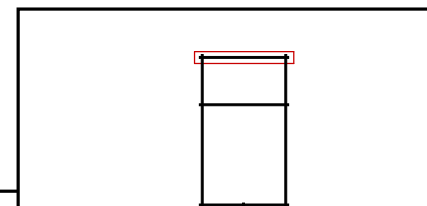

Nevea 44



Wall 3

Tikr. ---

Dare AND

5 SHEET


9 OF


DETAILS

N	QTY
12	3
13	4
3	9
14	6
15	9
16	1
5	1
17	1
7	1
18	1
22	1
23	1
32	1

LIST OF ELEMENTS


- 12. Wall 135x44x4054
 - 13. Wall 135x44x1946
 - 3. Wall 135x44x204
 - 14. Wall 135x44x200
 - 15. Wall 135x44x2048
 - 16. Wall 135x44x4054
 - 5. Wall 135x44x304
 - 17. Wall 135x44x2148
 - 7. Wall 135x44x404
 - 18. Wall 135x44x2248
 - 22. Wall 135x44x4174
 - 23. Wall 135x44x2066
 - 32. Armrest 110x28x3908
- Total 8.10 m²

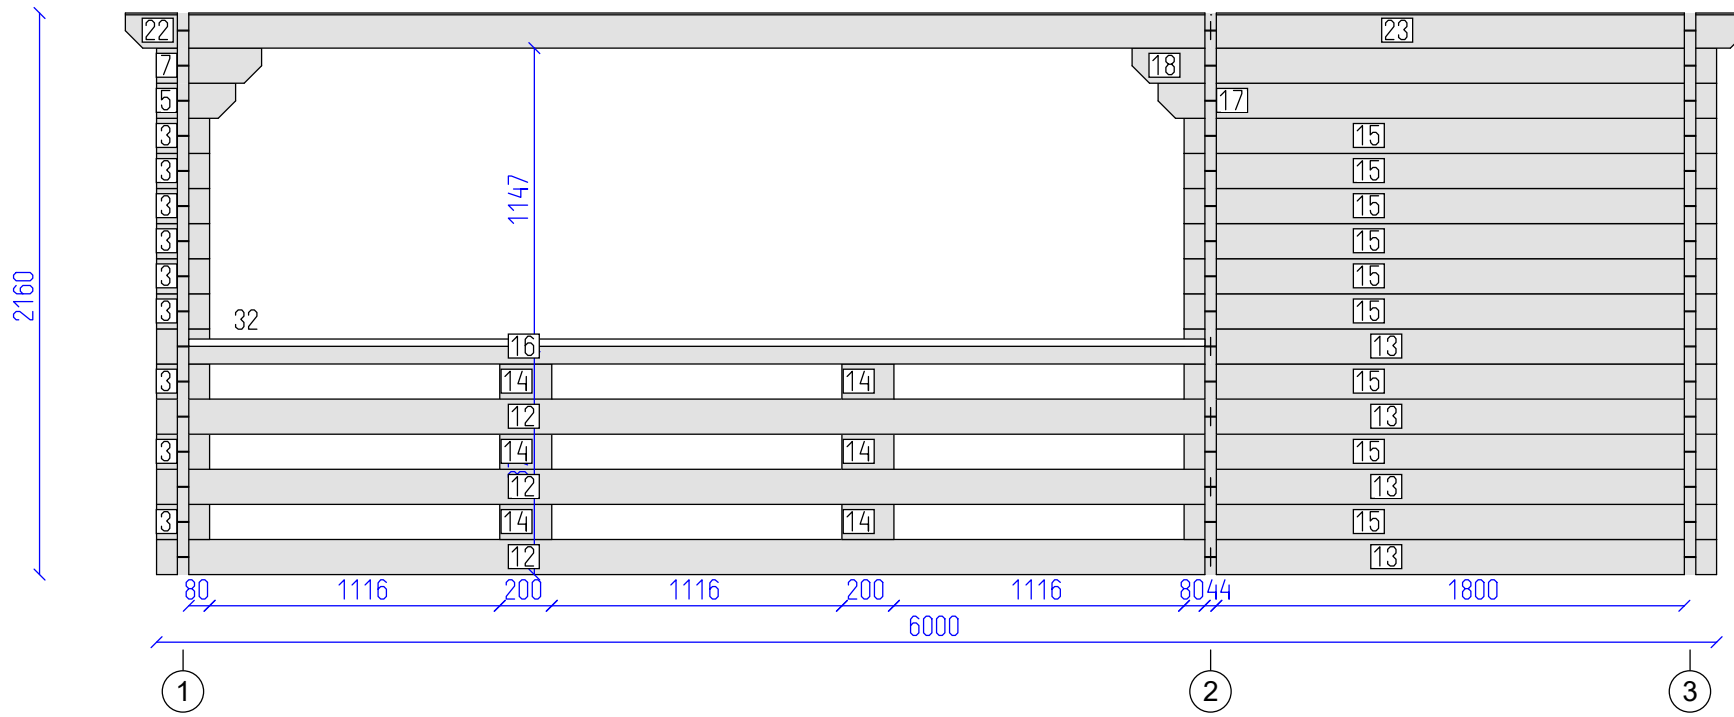

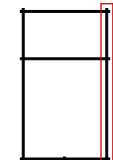

Nevea 44



Wall C	Tikr. ---	Dare AND	6 SHEET	9 OF
--------	-----------	----------	---------	------

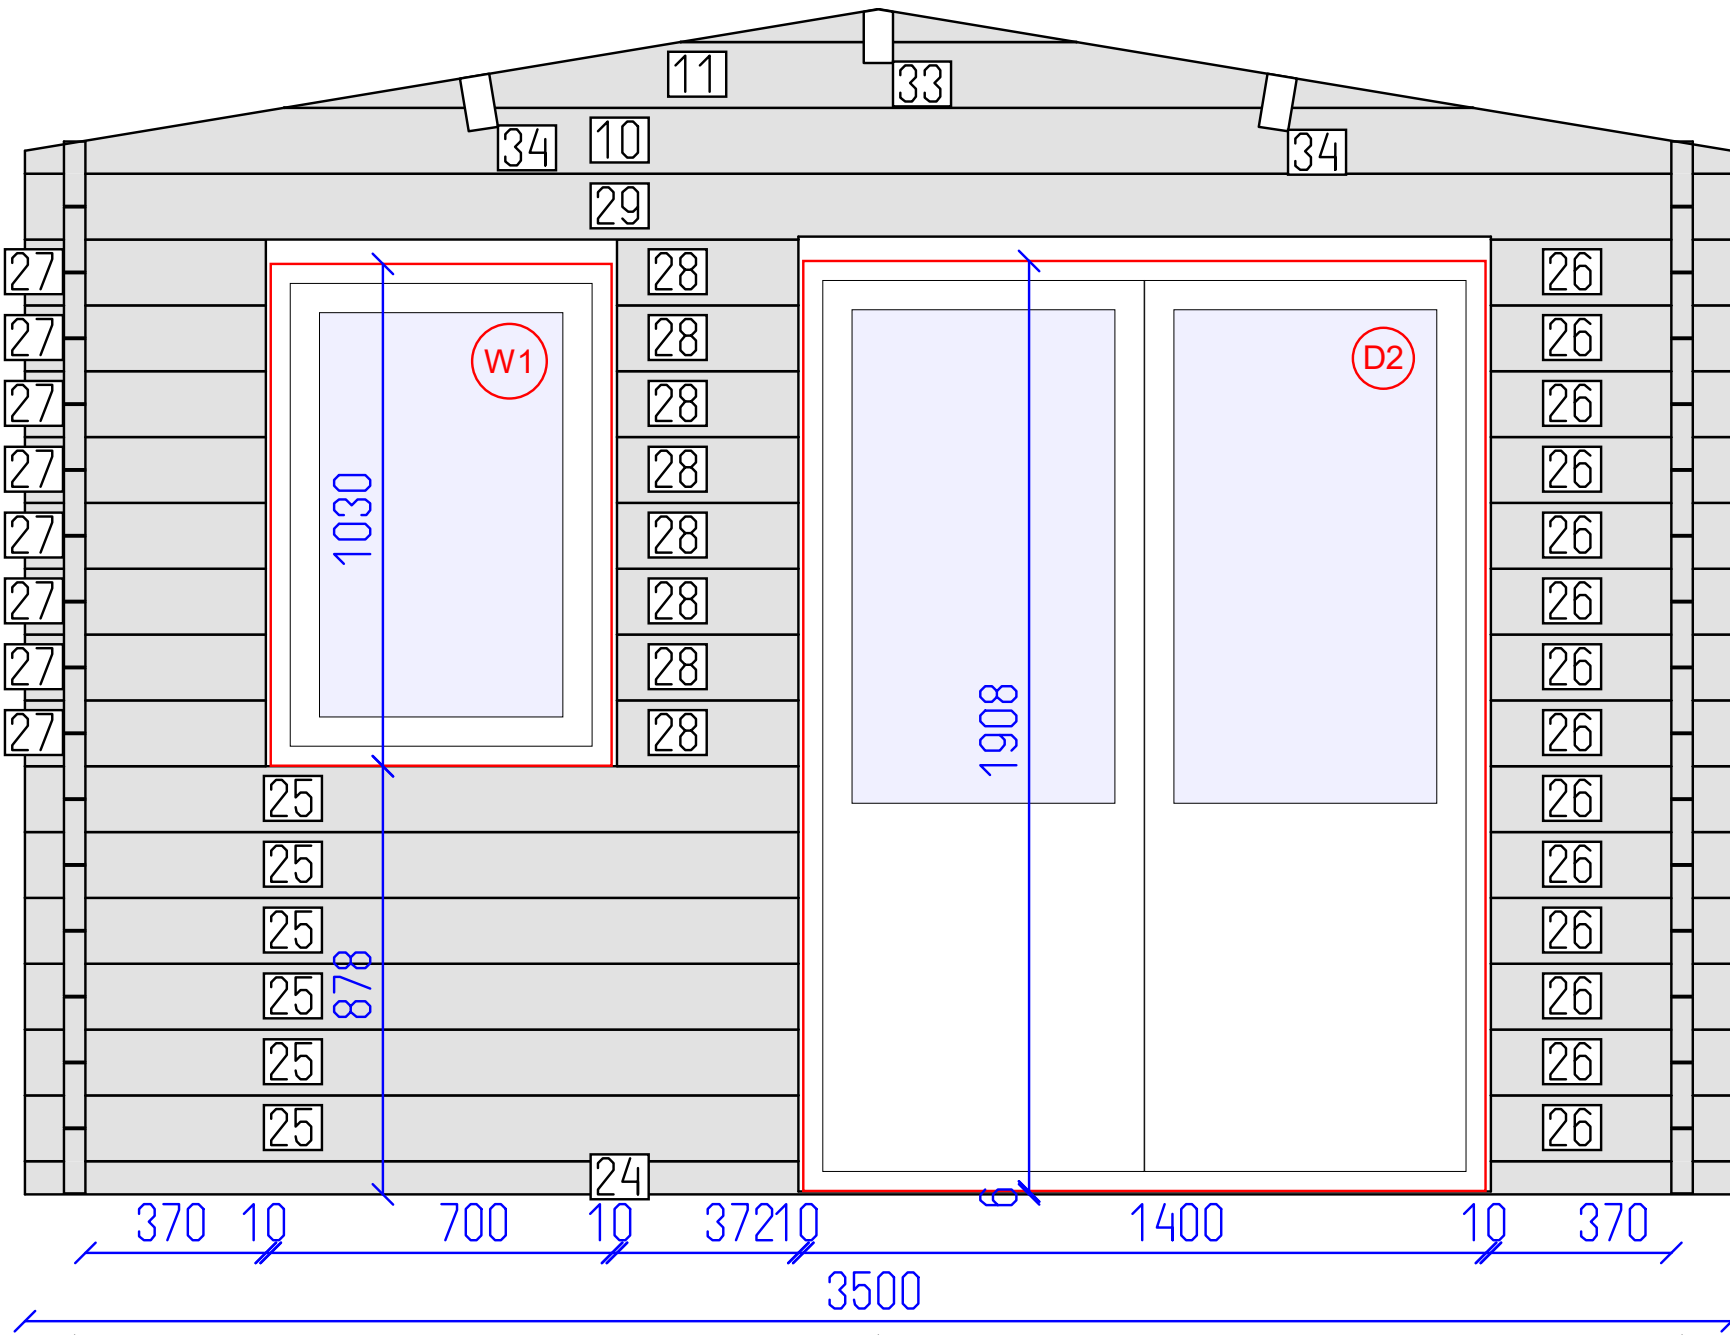

DETAILS


N	QTY
24	1
25	6
26	14
27	8
28	8
29	1
10	1
11	1
33	1
34	2

- LIST OF ELEMENTS
- 24. Wall 68x44x3500
 - 25. Wall 135x44x1586
 - 26. Wall 135x44x494
 - 27. Wall 135x44x494
 - 28. Wall 135x44x372
 - 29. Wall 135x44x3500
 - 10. Wall 135x44x3500
 - 11. Wall 135x44x2438
 - 33. Roof beam 140x70x4452
 - 34. Roof beam 140x70x4452
- Total 6.54 m²

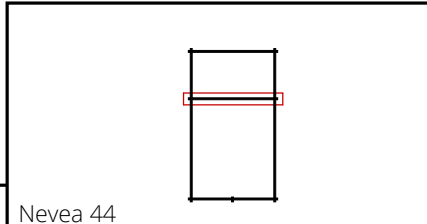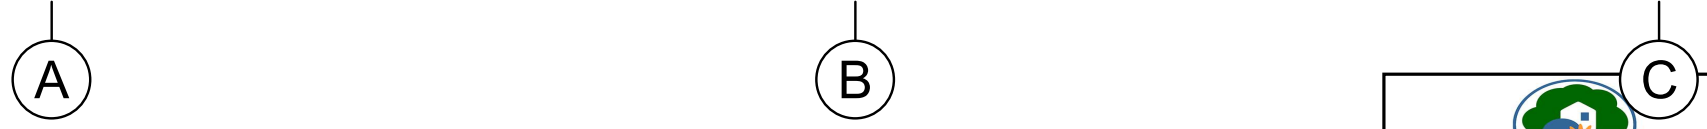

Nevea 44

Wall 2


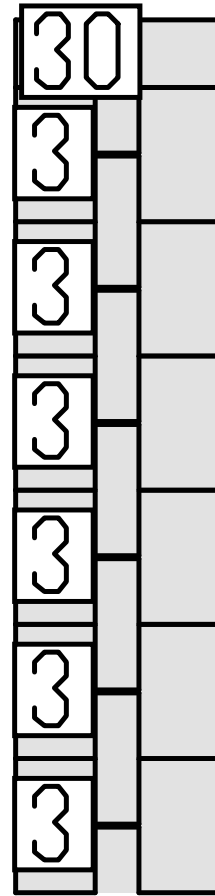


DETAILS

N	QTY
3	6
30	1

LIST OF ELEMENTS

3. Wall 135x44x204
 30. Wall 68x44x204
 Total 0.18 m²

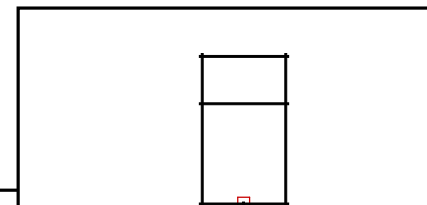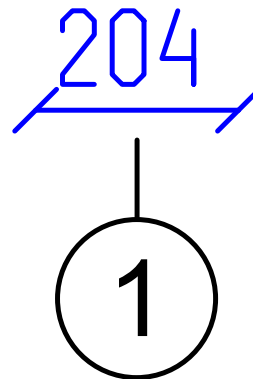

Nevea 44


Wall B

Tikr.

Dare
AND

8
SHEET

9
OF

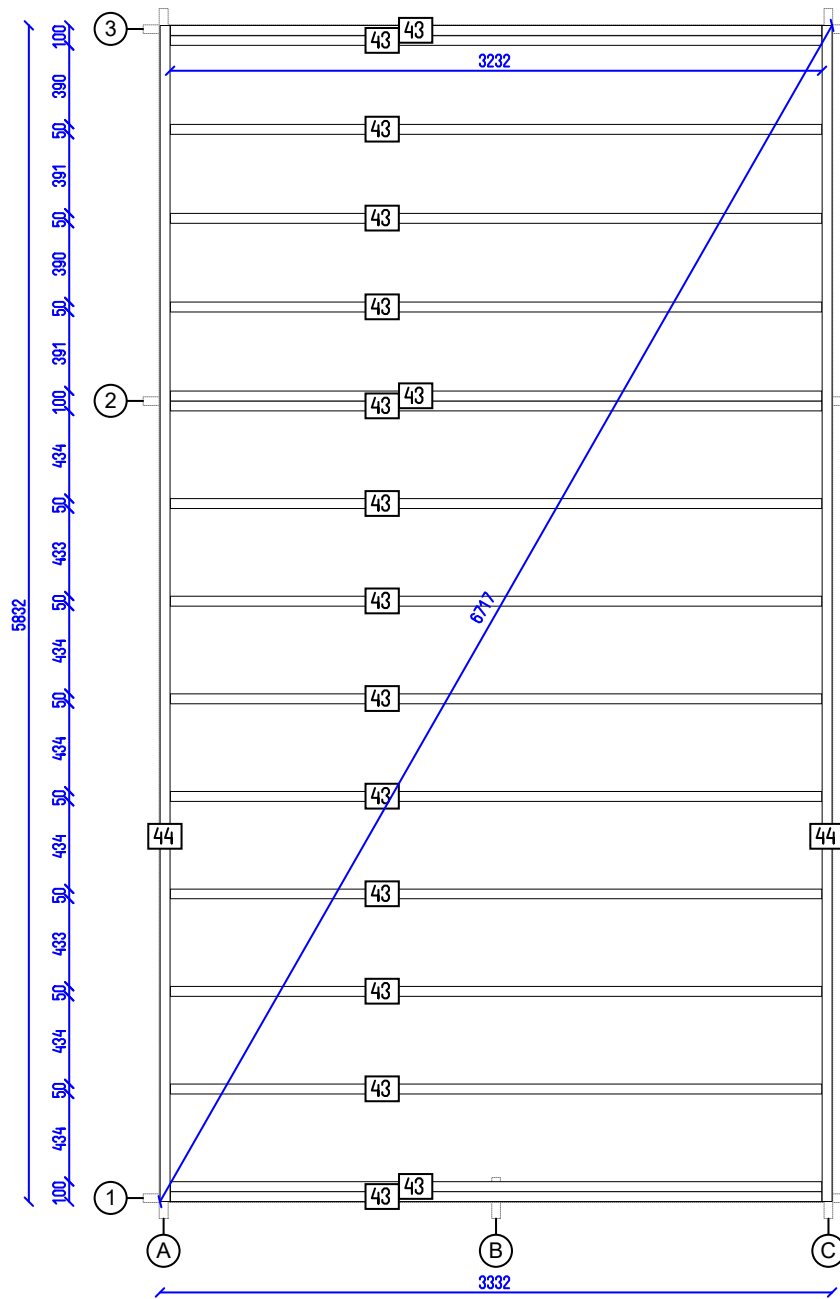

Nevea 44

Flr. bearers pl.

Tikr. ---

Dare AND

9 SHEET

9 OF