


Tania 44

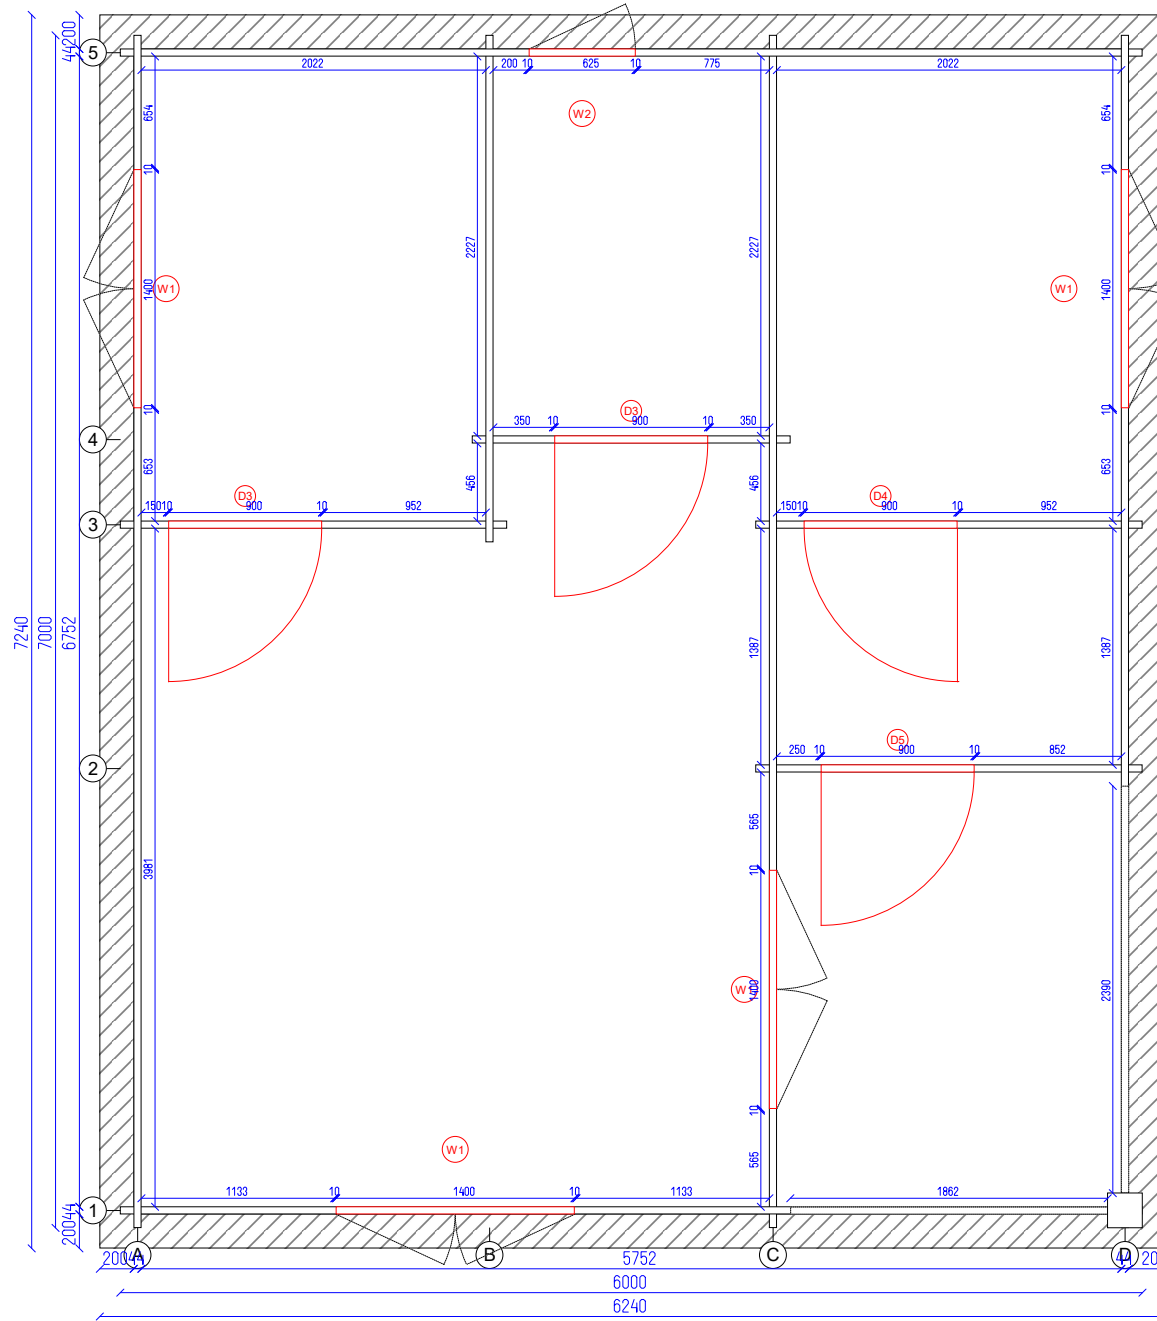

Tania 44


Ground plan

Tikr. ---

Dare AND

2

13 OF

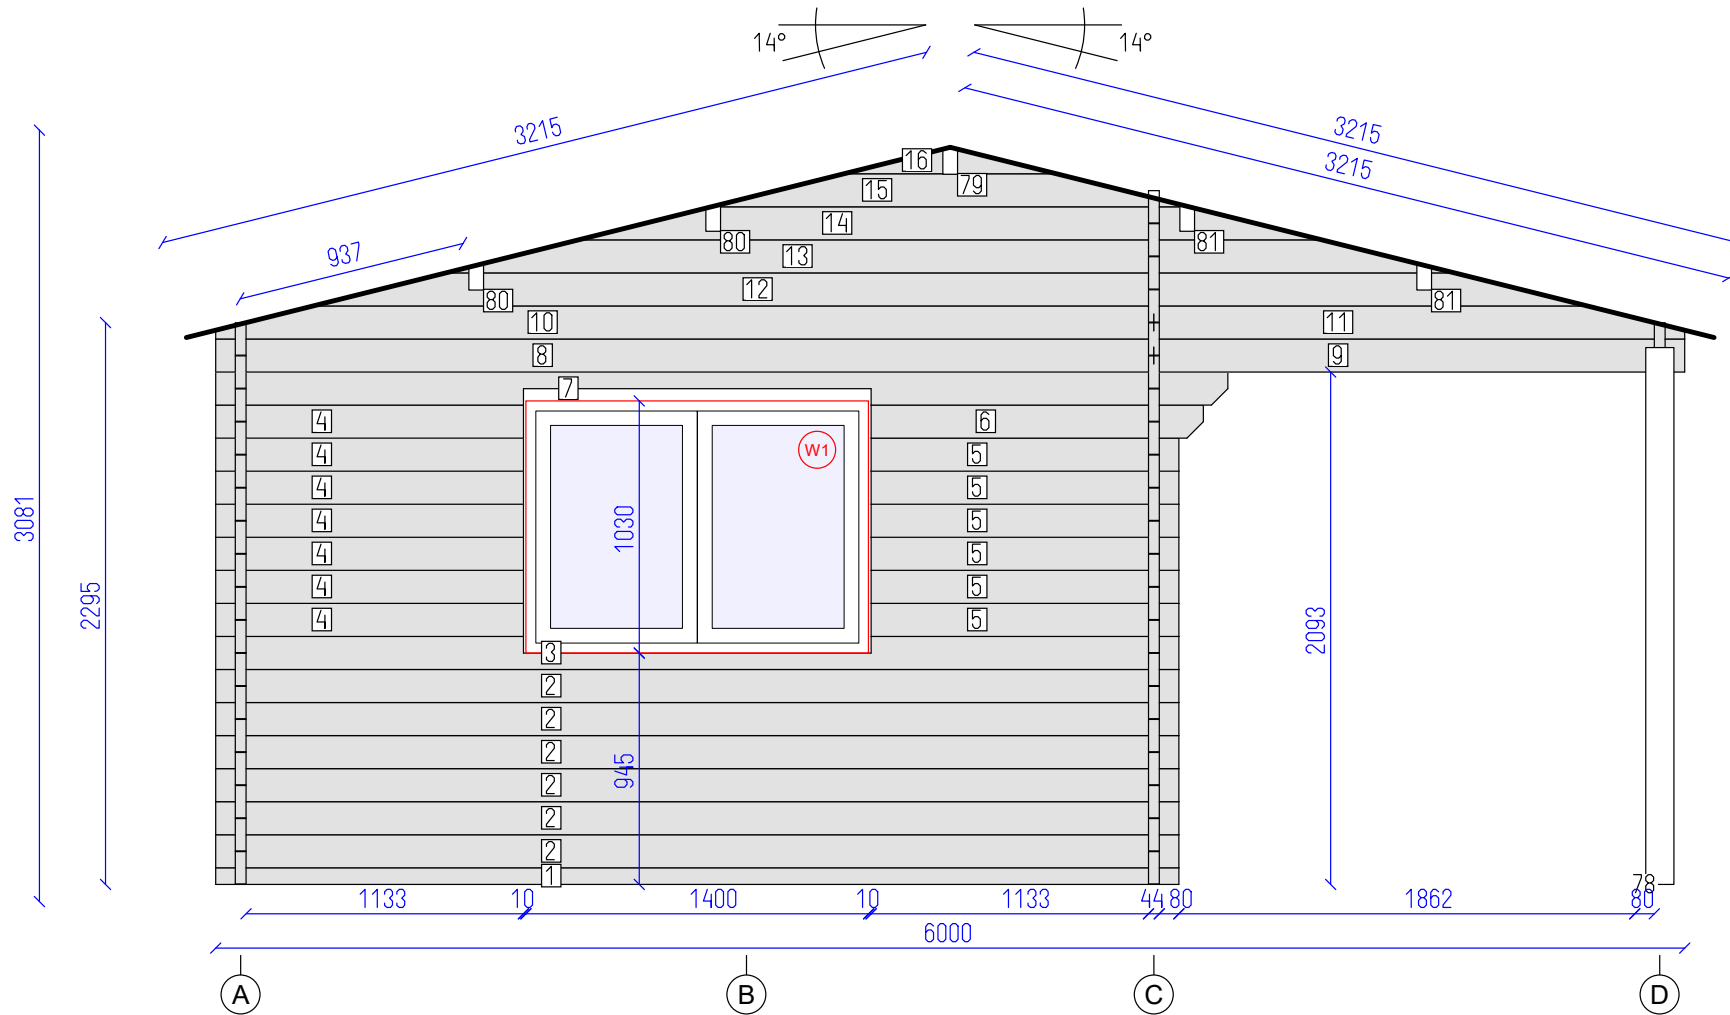


DETAILS

N	QTY
1	1
2	6
3	1
4	7
5	6
6	1
7	1
8	1
9	1
10	1
11	1
12	1
13	1
14	1
15	1
16	1
78	1
79	1
80	2
81	2

LIST OF ELEMENTS

1. Wall 68x44x3934
 2. Wall 135x44x3934
 3. Wall 135x44x3934
 4. Wall 135x44x1257
 5. Wall 135x44x1257
 6. Wall 135x44x1357
 7. Wall 135x44x4134
 8. Wall 135x44x3832
 9. Wall 135x44x2168
 10. Wall 135x44x3832
 11. Wall 135x44x2168
 12. Wall 135x44x5204
 13. Wall 135x44x4120
 14. Wall 135x44x3036
 15. Wall 135x44x1950
 16. Wall 108x44x866
 78. Post 115x115x2193
 79. Roof beam 140x70x5025
 80. Roof beam 140x70x4525
 81. Roof beam 140x70x4525
- Total 14.07 m²

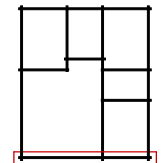

Tania 44

Wall 1

Tikr.

Dare
AND

3
SHEET

13
OF





DETAILS

N	QTY
17	8
18	8
19	8
20	8
21	1
22	1

LIST OF ELEMENTS

- 17. Wall 135x44x4127
 - 18. Wall 135x44x2873
 - 19. Wall 135x44x4802
 - 20. Wall 135x44x778
 - 21. Wall 135x44x4247
 - 22. Wall 135x44x2993
- Total 14.56 m²

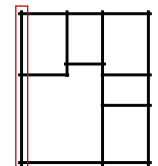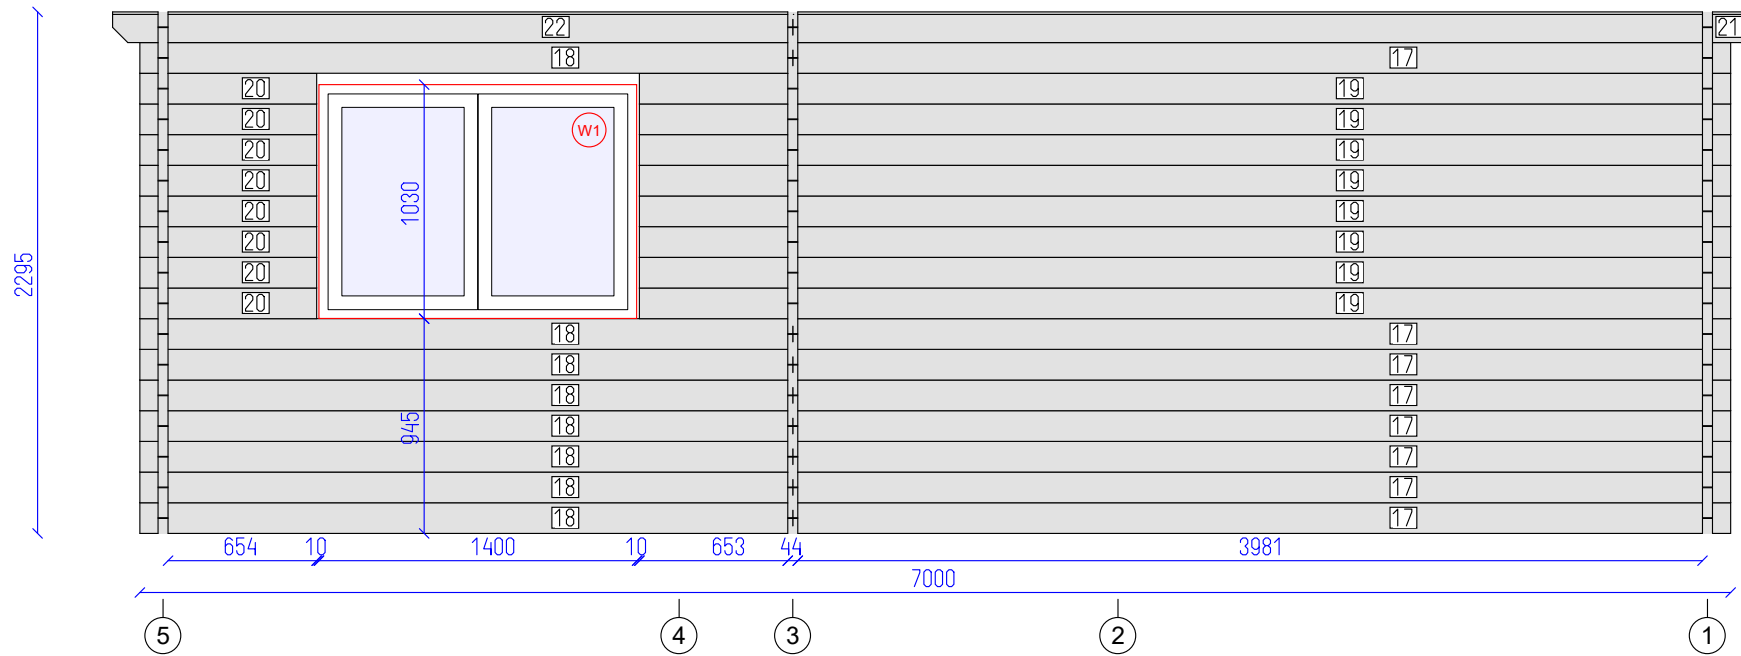

Tania 44

Wall A




Tikr. ---

Dare AND

4

13

SHEET OF

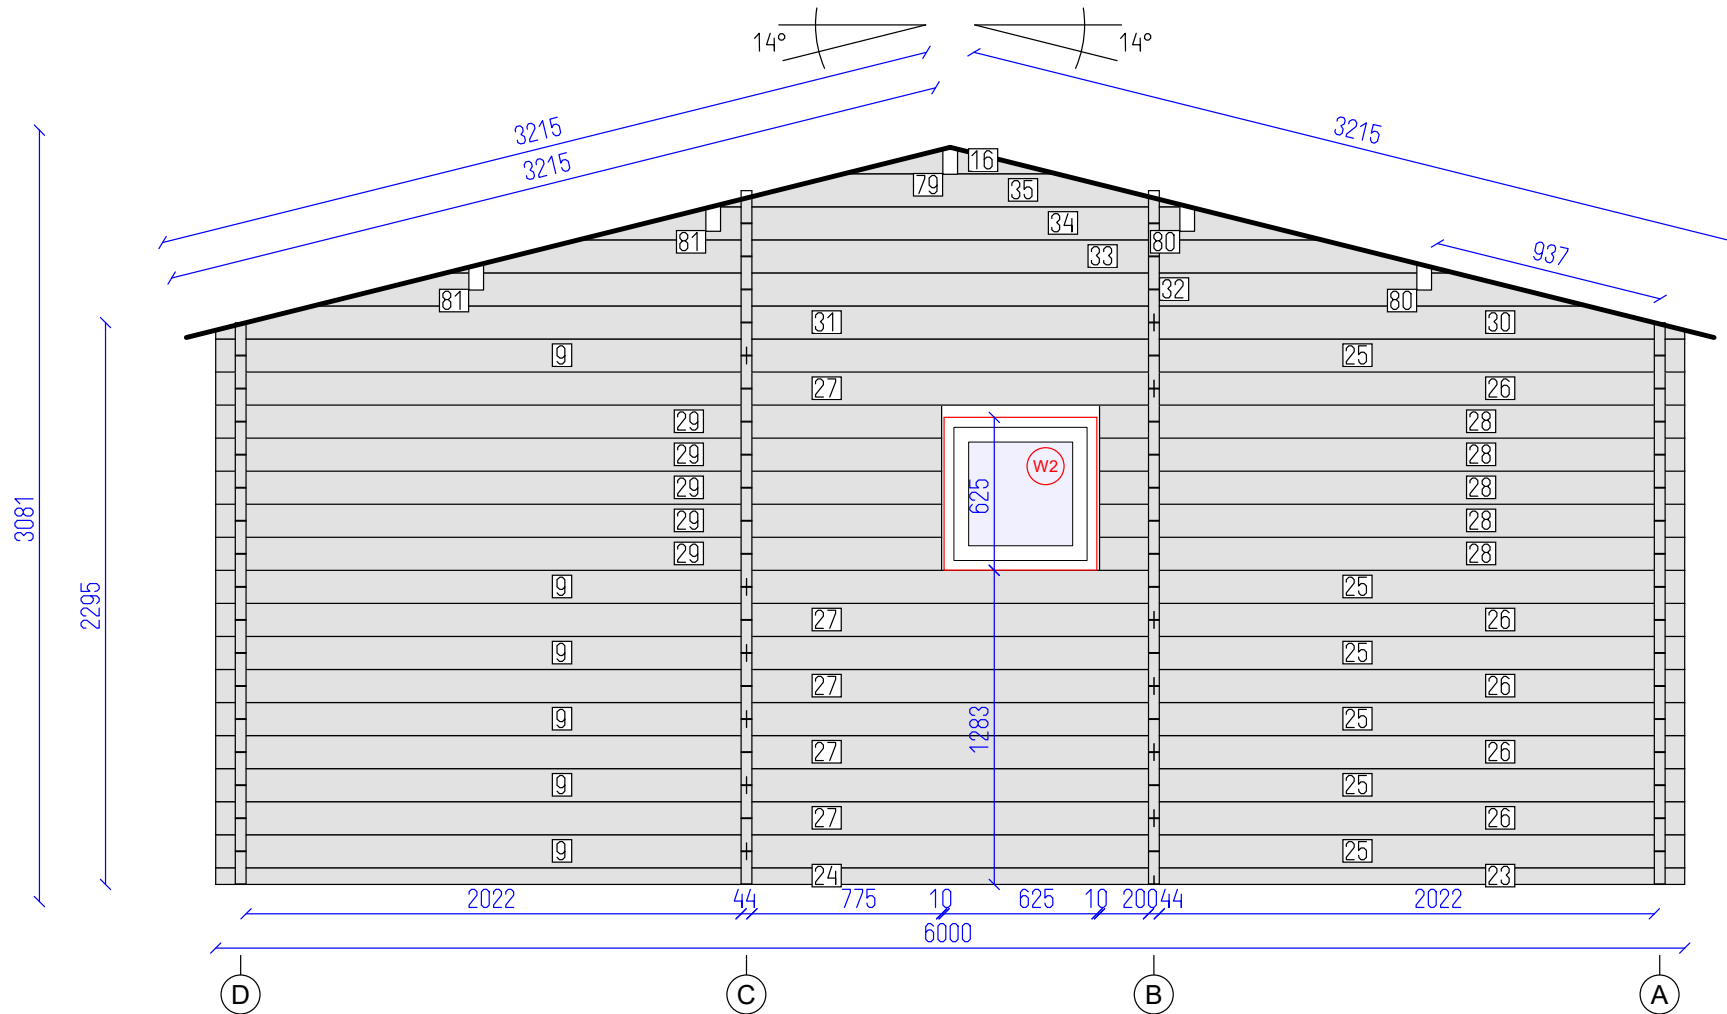


DETAILS

N	QTY
23	1
24	1
25	6
9	6
26	5
27	5
28	5
29	5
30	1
31	1
32	1
33	1
34	1
35	1
16	1
79	1
80	2
81	2

LIST OF ELEMENTS

- 23. Wall 68x44x2168
 - 24. Wall 68x44x3832
 - 25. Wall 135x44x3832
 - 9. Wall 135x44x2168
 - 26. Wall 135x44x2168
 - 27. Wall 135x44x3832
 - 28. Wall 135x44x2390
 - 29. Wall 135x44x2965
 - 30. Wall 135x44x2168
 - 31. Wall 135x44x3832
 - 32. Wall 135x44x5204
 - 33. Wall 135x44x4120
 - 34. Wall 135x44x3036
 - 35. Wall 135x44x1950
 - 16. Wall 108x44x866
 - 79. Roof beam 140x70x5025
 - 80. Roof beam 140x70x4525
 - 81. Roof beam 140x70x4525
- Total 19.01 m²

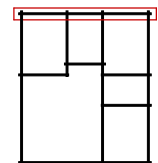

Tania 44


Wall 5

Tikr.

Dare
AND

5
SHEET

13
OF

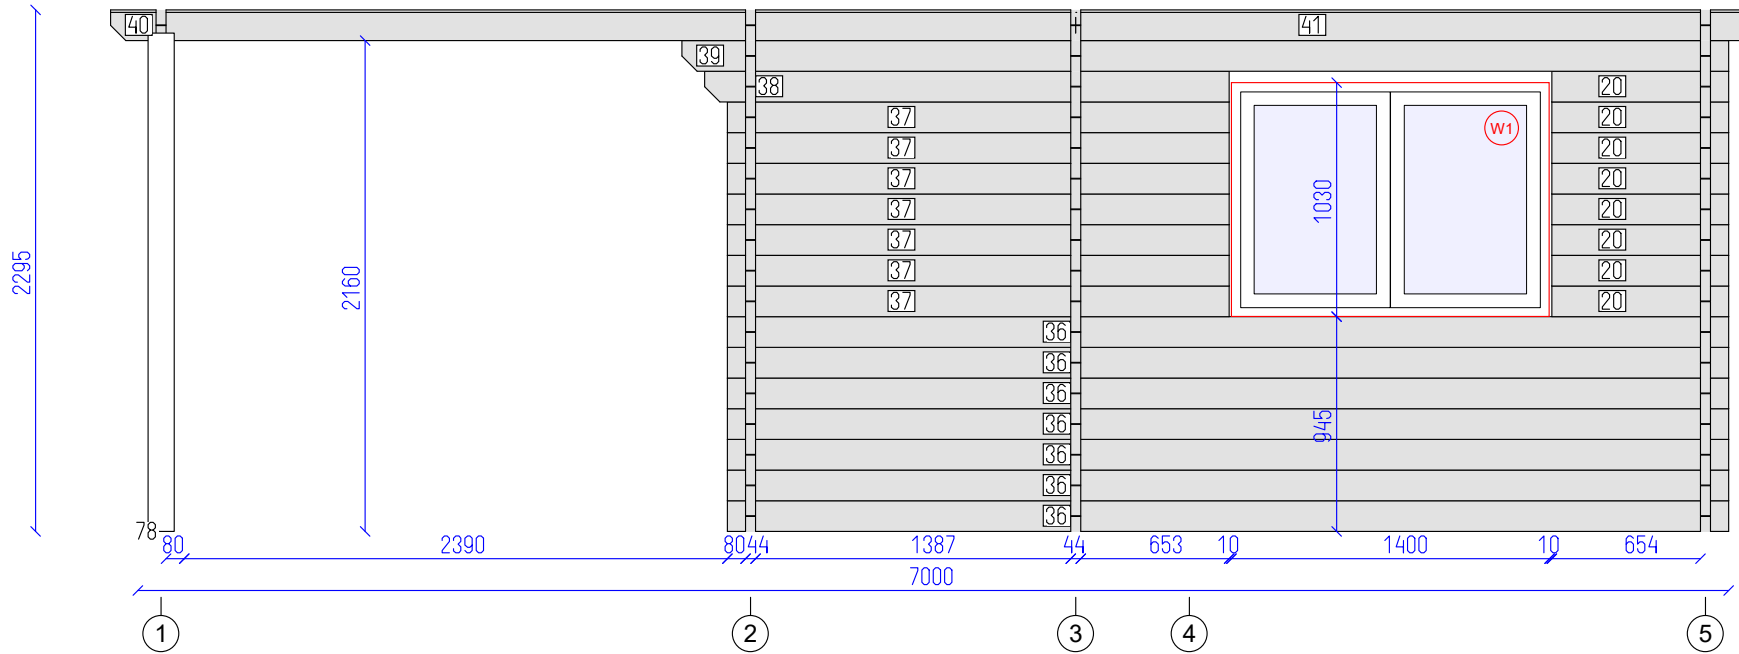


DETAILS

N	QTY
36	7
37	7
20	8
38	1
39	1
40	1
41	1
78	1

LIST OF ELEMENTS

- 36. Wall 135x44x4406
 - 37. Wall 135x44x2208
 - 20. Wall 135x44x778
 - 38. Wall 135x44x2308
 - 39. Wall 135x44x4606
 - 40. Wall 135x44x4247
 - 41. Wall 135x44x2993
 - 78. Post 115x115x2193
- Total 9.25 m²

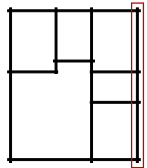

Tania 44

Wall D

Tikr.

Dare
AND

6
SHEET



13
OF

DETAILS

N	QTY
42	6
43	6
44	6
45	6
46	8
47	8
48	1
49	1

LIST OF ELEMENTS

- 42. Wall 135x44x4127
- 43. Wall 135x44x2873
- 44. Wall 135x44x2696
- 45. Wall 135x44x4304
- 46. Wall 135x44x689
- 47. Wall 135x44x4891
- 48. Wall 109x44x4127
- 49. Wall 109x44x2873
- Total 18.13 m²

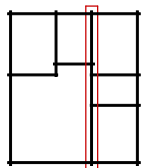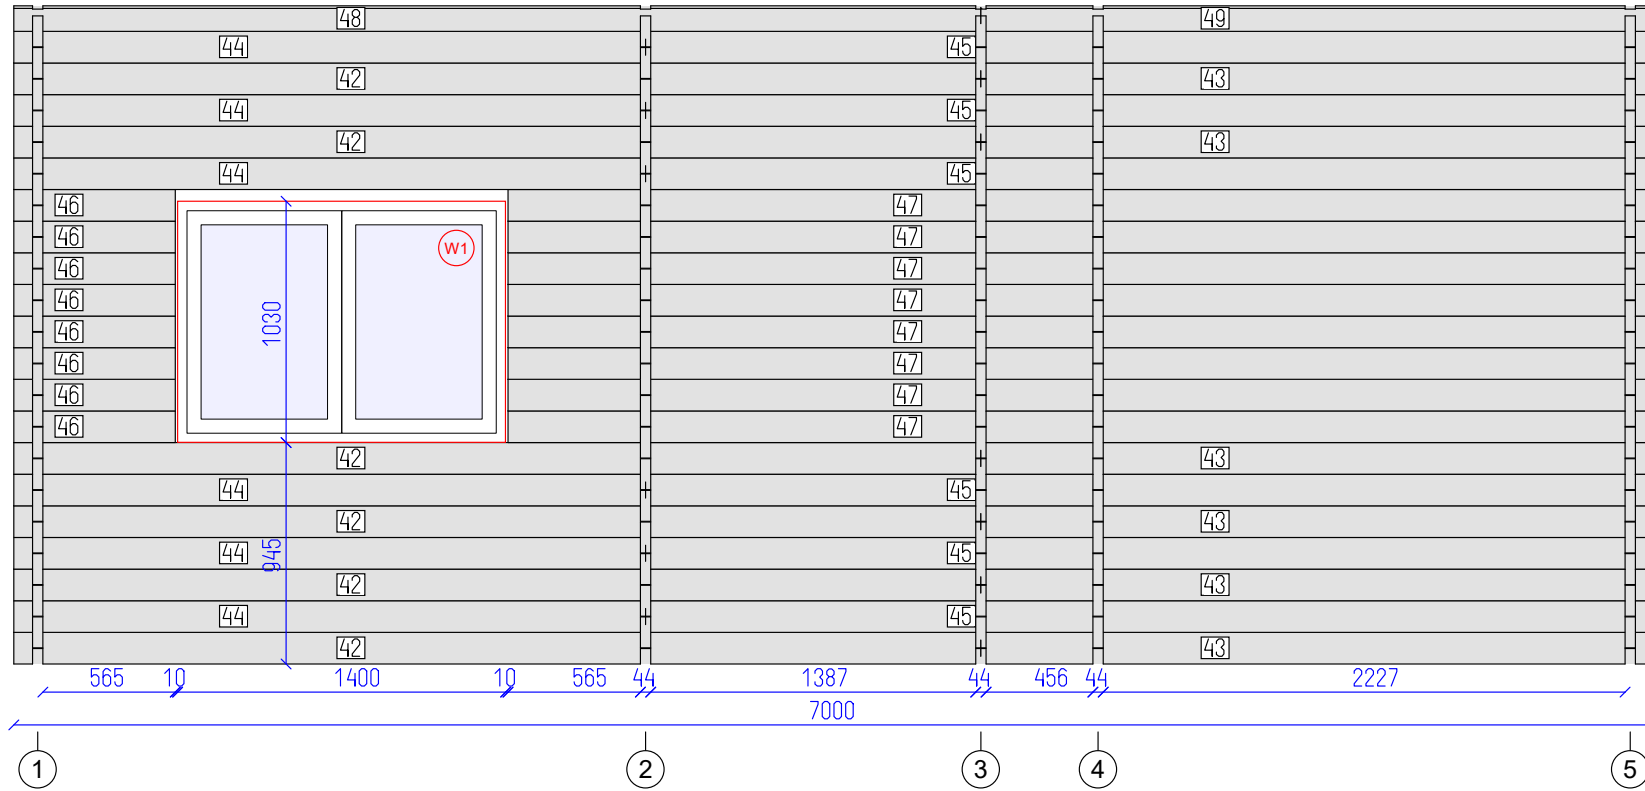

Tania 44



Wall C

Tikr. ---

Dare AND

7

13 OF

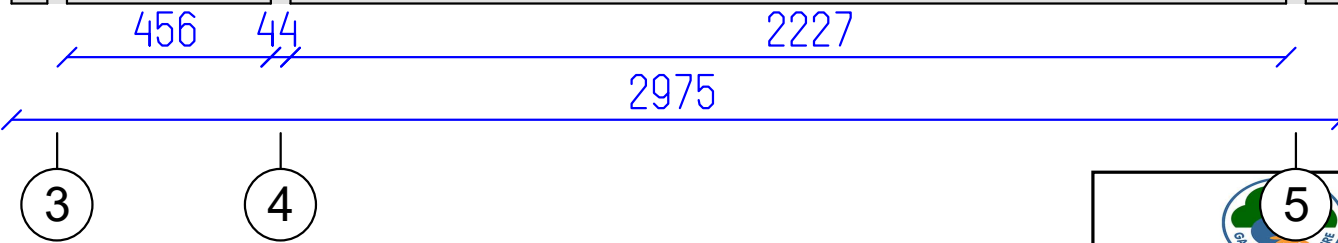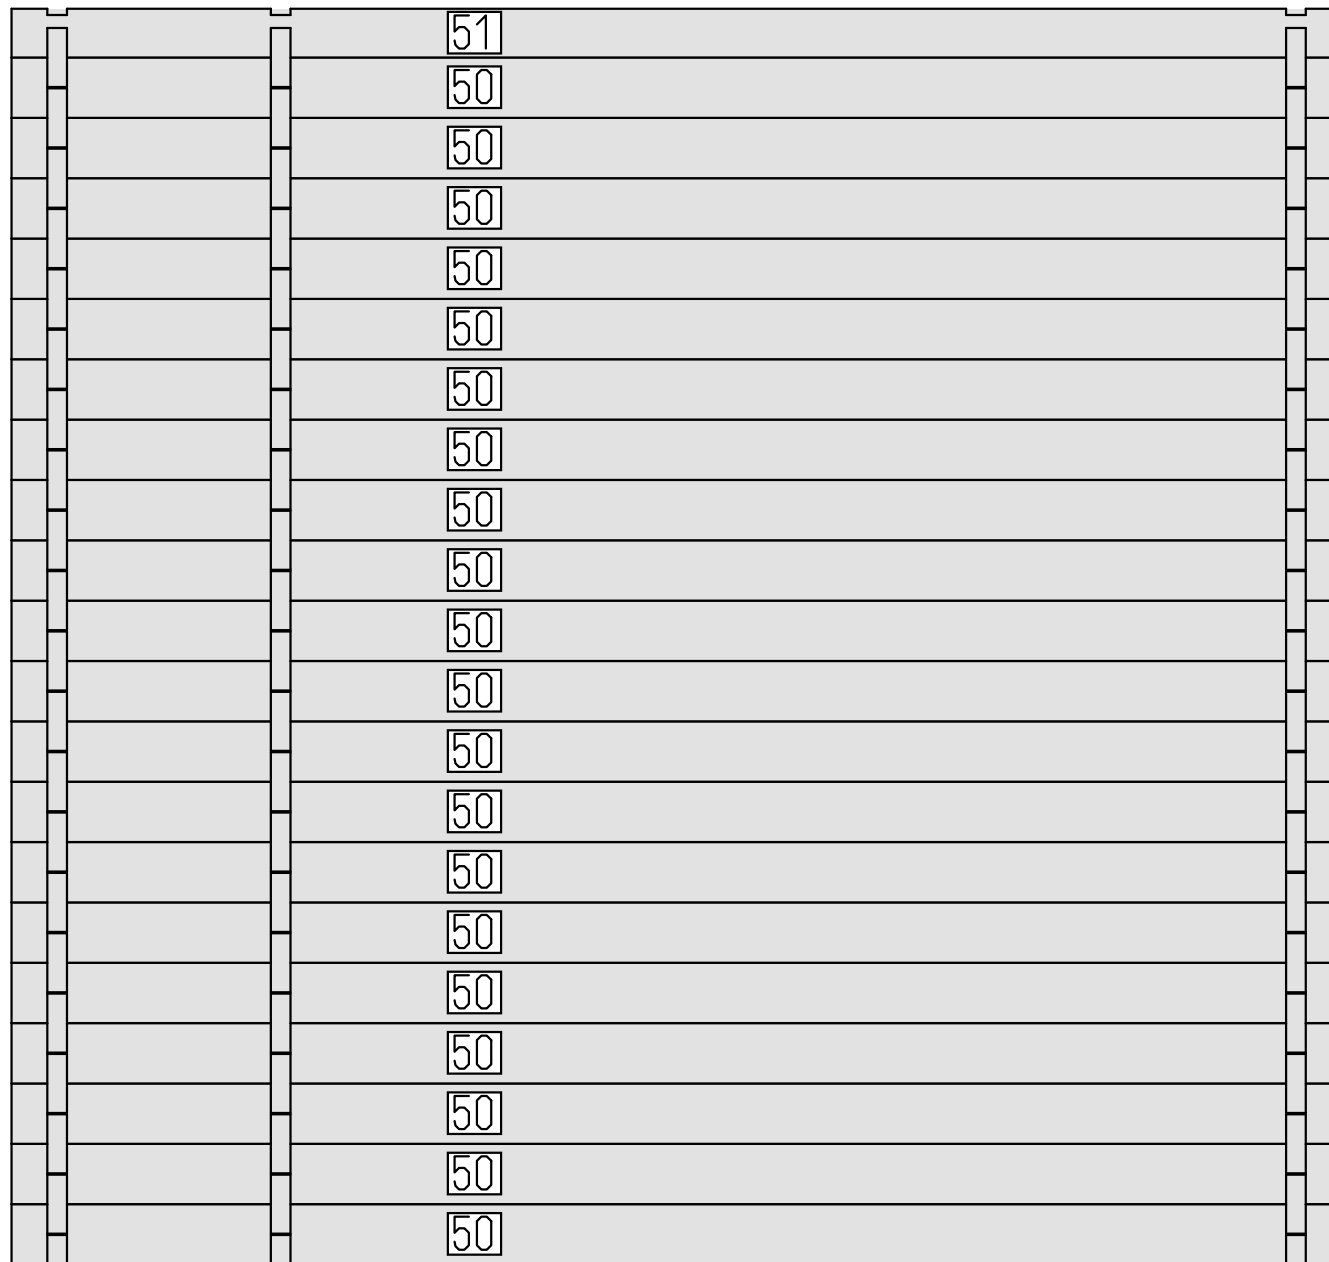


DETAILS

N	QTY
50	20
51	1

LIST OF ELEMENTS

50. Wall 135x44x2975
 51. Wall 109x44x2975
 Total 8.36 m²

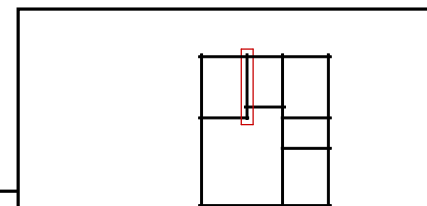

Tania 44

Wall B




Tikr.

Dare
AND

8
SHEET

13
OF

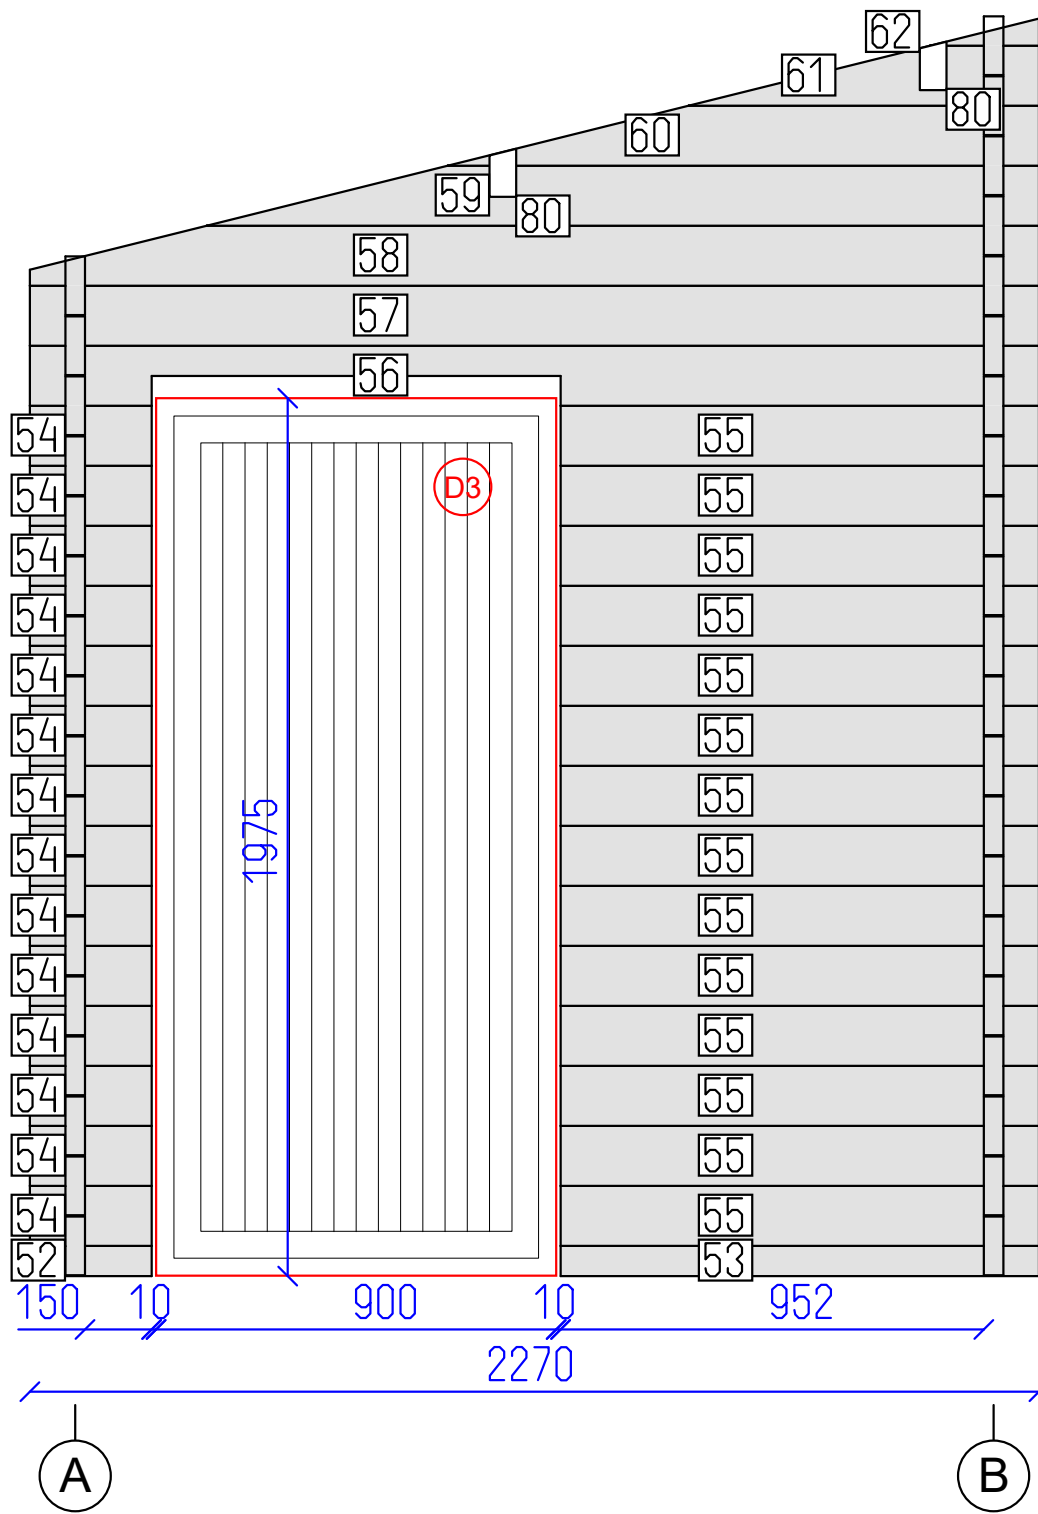


DETAILS

N	QTY
52	1
53	1
54	14
55	14
56	1
57	1
58	1
59	1
60	1
61	1
62	1
80	2

LIST OF ELEMENTS

- 52. Wall 68x44x274
 - 53. Wall 68x44x1076
 - 54. Wall 135x44x274
 - 55. Wall 135x44x1076
 - 56. Wall 135x44x2270
 - 57. Wall 135x44x2270
 - 58. Wall 135x44x2270
 - 59. Wall 135x44x1872
 - 60. Wall 135x44x1330
 - 61. Wall 135x44x788
 - 62. Wall 61x44x245
 - 80. Roof beam 140x70x4525
- Total 5.38 m²

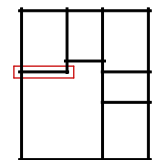

Tania 44

Wall 3




Tikr. ---

Dare AND

9

13 OF SHEET

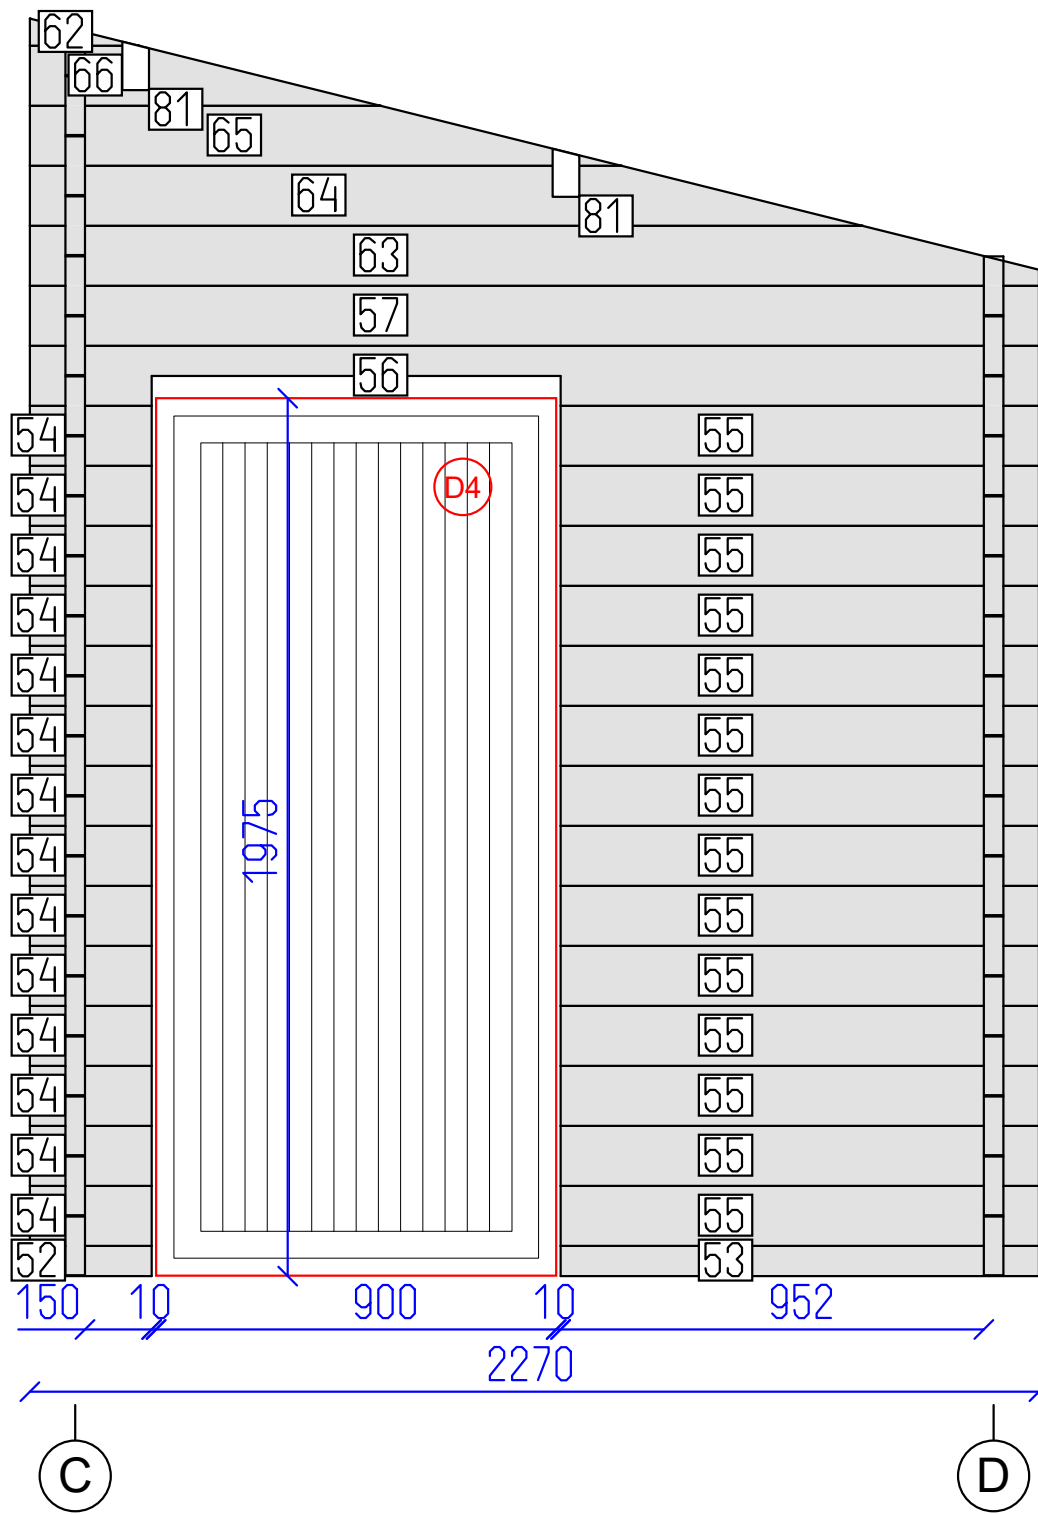


DETAILS

N	QTY
52	1
53	1
54	14
55	14
56	1
57	1
63	1
64	1
65	1
66	1
62	1
81	2

LIST OF ELEMENTS


- 52. Wall 68x44x274
 - 53. Wall 68x44x1076
 - 54. Wall 135x44x274
 - 55. Wall 135x44x1076
 - 56. Wall 135x44x2270
 - 57. Wall 135x44x2270
 - 63. Wall 135x44x2270
 - 64. Wall 135x44x1872
 - 65. Wall 135x44x1330
 - 66. Wall 135x44x788
 - 62. Wall 61x44x245
 - 81. Roof beam 140x70x4525
- Total 5.38 m²

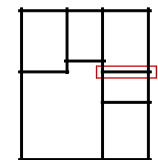

Tania 44

Wall 3



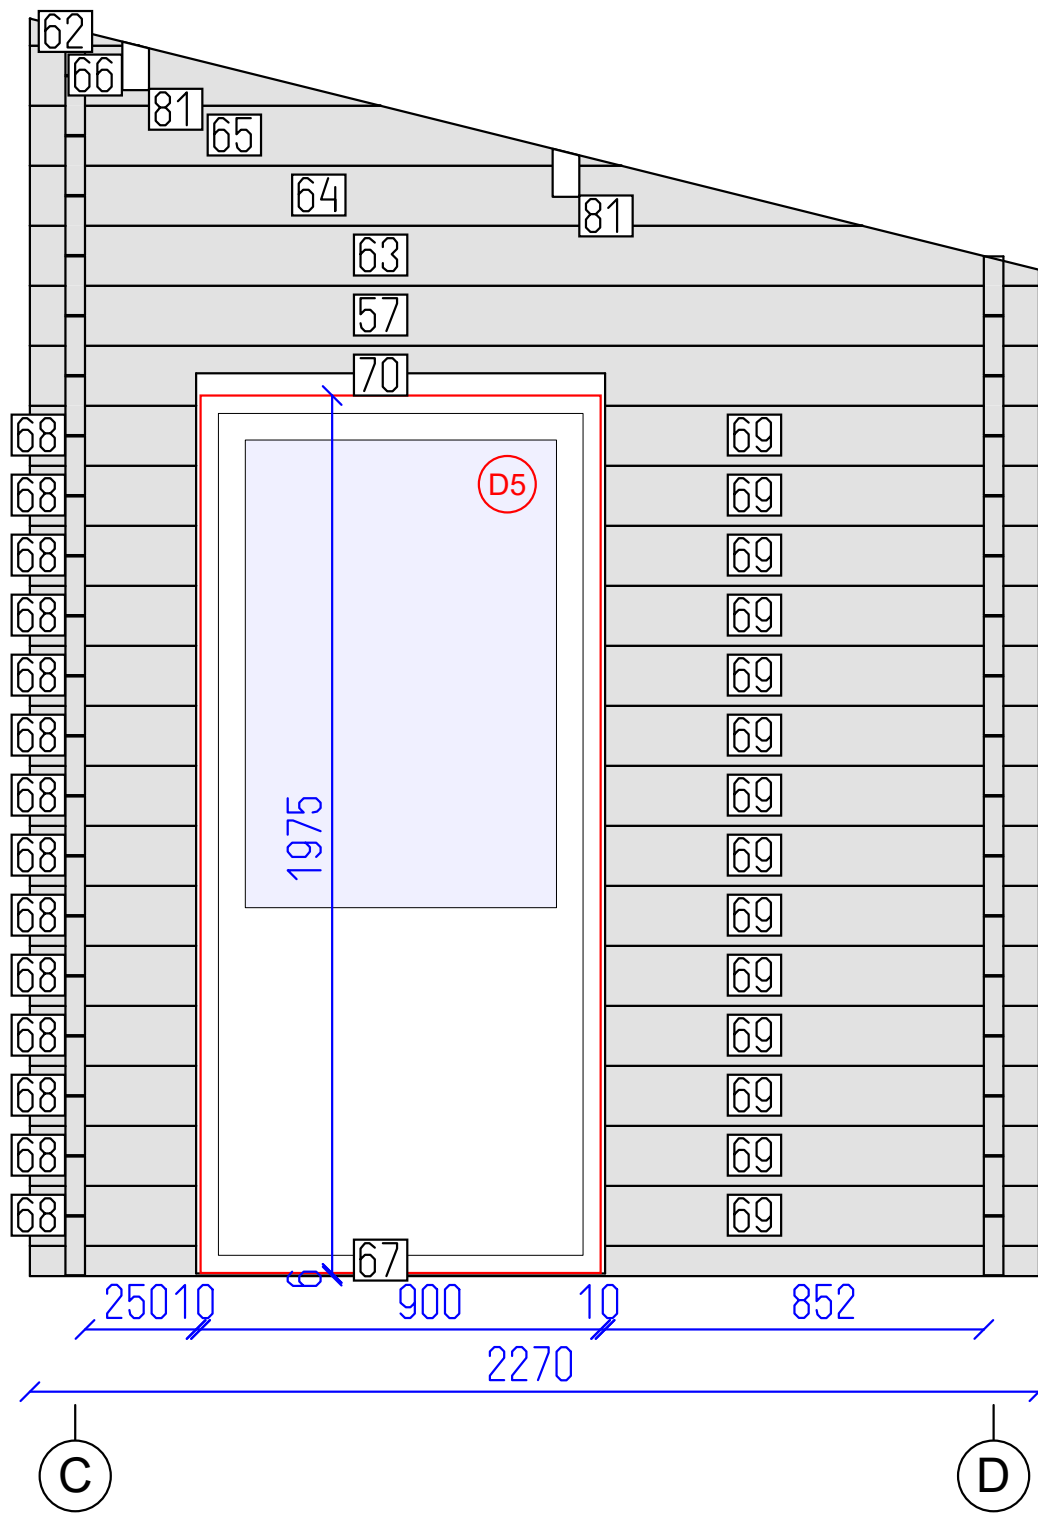


DETAILS

N	QTY
67	1
68	14
69	14
70	1
57	1
63	1
64	1
65	1
66	1
62	1
81	2

LIST OF ELEMENTS

- 67. Wall 68x44x2270
 - 68. Wall 135x44x374
 - 69. Wall 135x44x976
 - 70. Wall 135x44x2270
 - 57. Wall 135x44x2270
 - 63. Wall 135x44x2270
 - 64. Wall 135x44x1872
 - 65. Wall 135x44x1330
 - 66. Wall 135x44x788
 - 62. Wall 61x44x245
 - 81. Roof beam 140x70x4525
- Total 5.45 m²

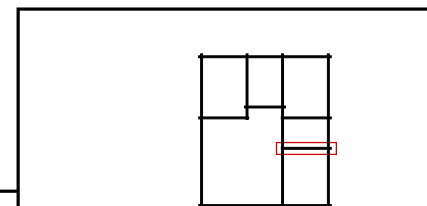

Tania 44

Wall 2




Tikr.

Dare
AND

11
SHEET

13
OF

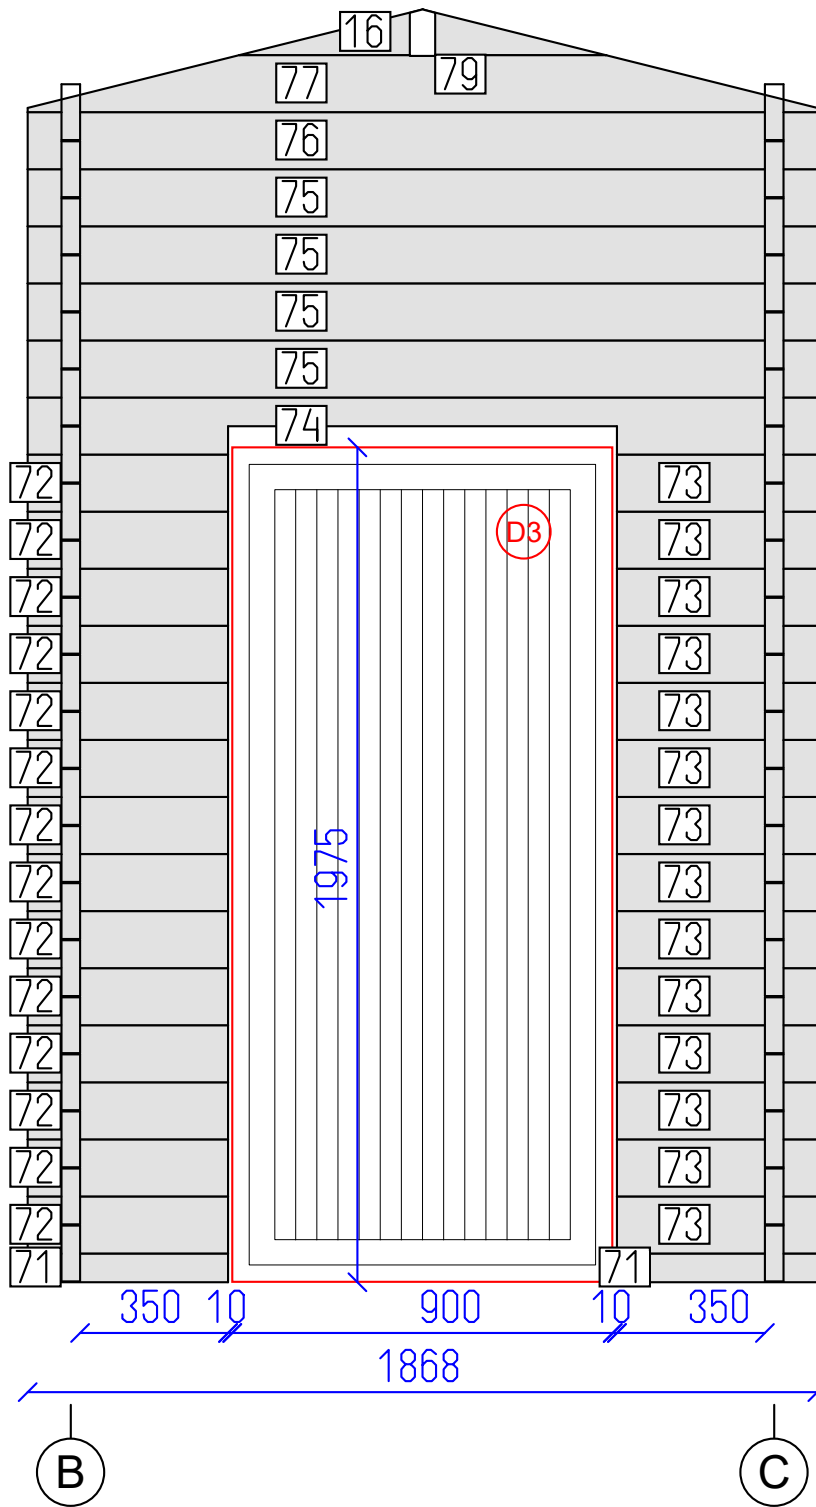


DETAILS

N	QTY
71	2
72	14
73	14
74	1
75	4
76	1
77	1
16	1
79	1

LIST OF ELEMENTS

- 71. Wall 68x44x474
 - 72. Wall 135x44x474
 - 73. Wall 135x44x474
 - 74. Wall 135x44x1868
 - 75. Wall 135x44x1868
 - 76. Wall 135x44x1868
 - 77. Wall 135x44x1868
 - 16. Wall 108x44x866
 - 79. Roof beam 140x70x5025
- Total 4.42 m²

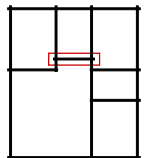

Tania 44

Wall 4




Tikr. ---

Dare AND

12 SHEET

13 OF

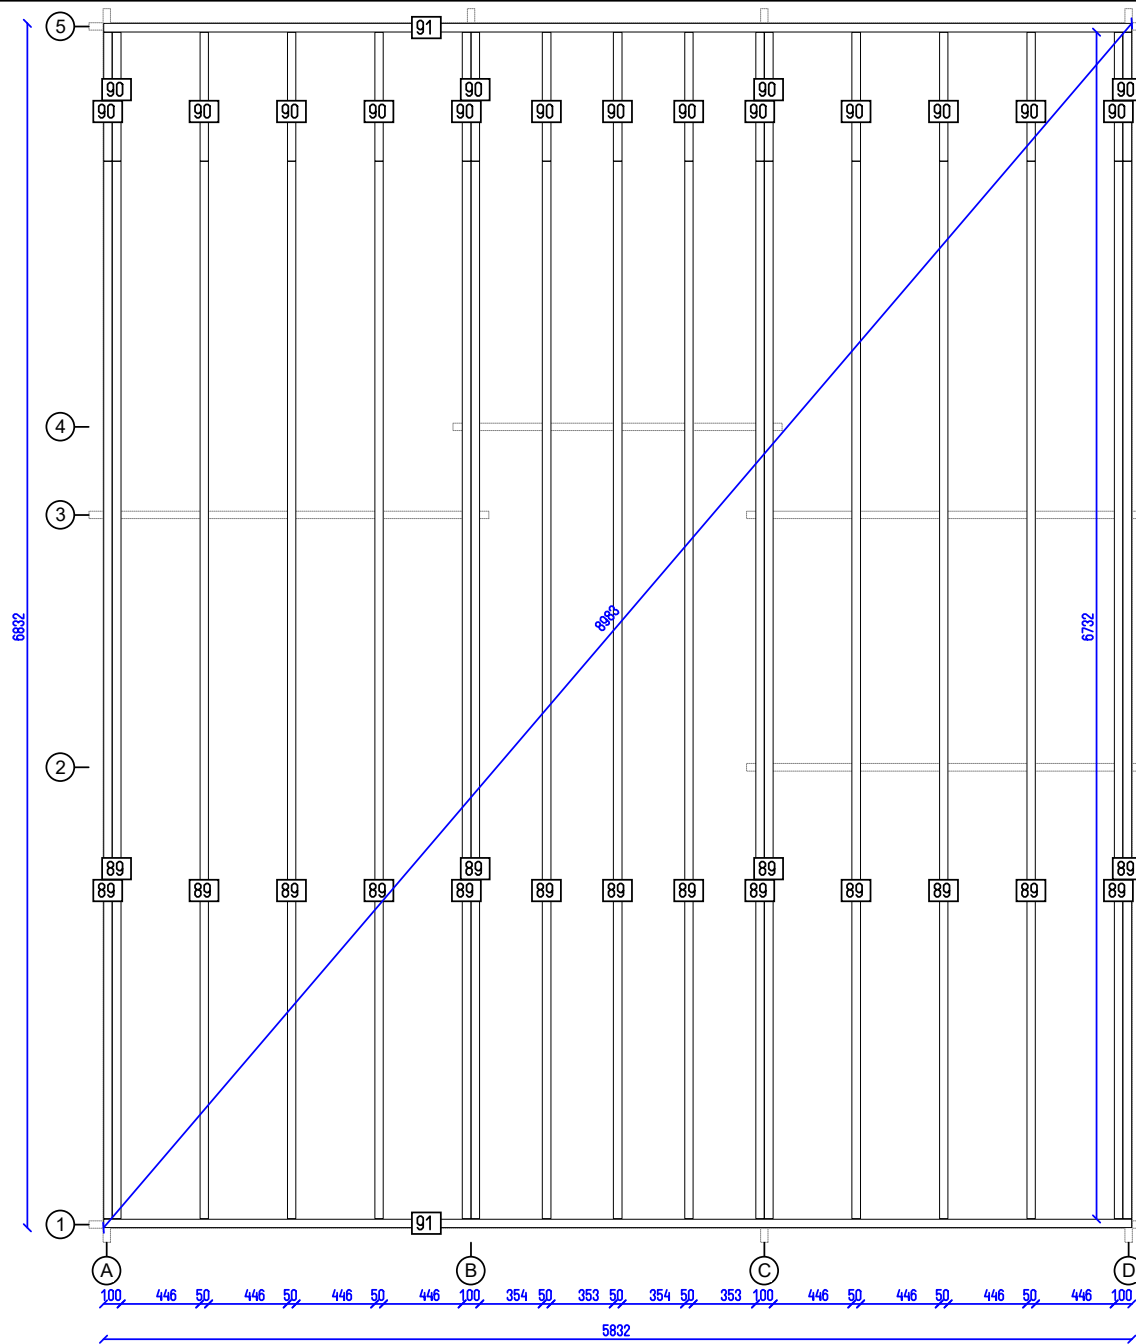

Tania 44

Flr. bearers pl.

Tikr. ---

Dare AND

13 SHEET

13 OF