




Brunico 44

Tikr.

Dare
AND

1
SHEET

8
OF

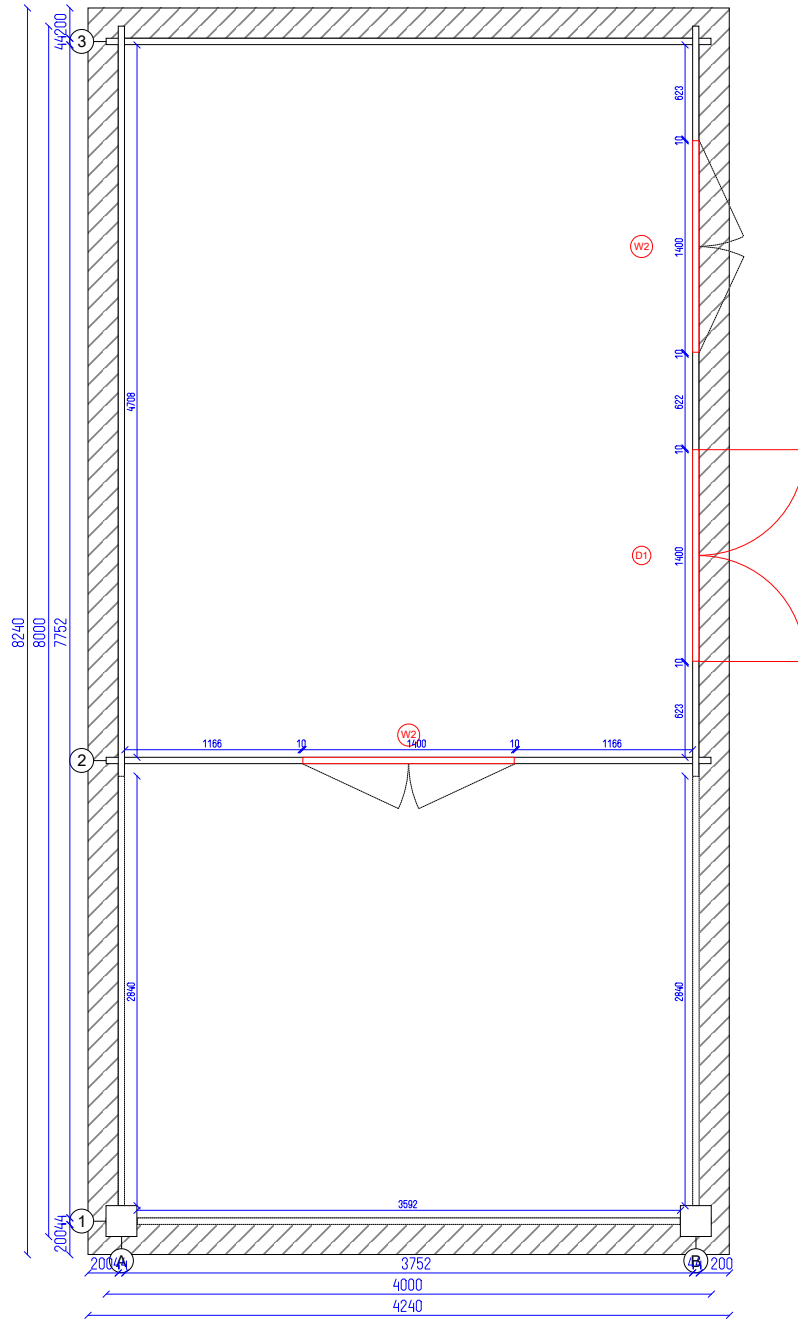

Brunico 44


Ground plan

Tikr.

Dare
AND

2
SHEET

8
OF

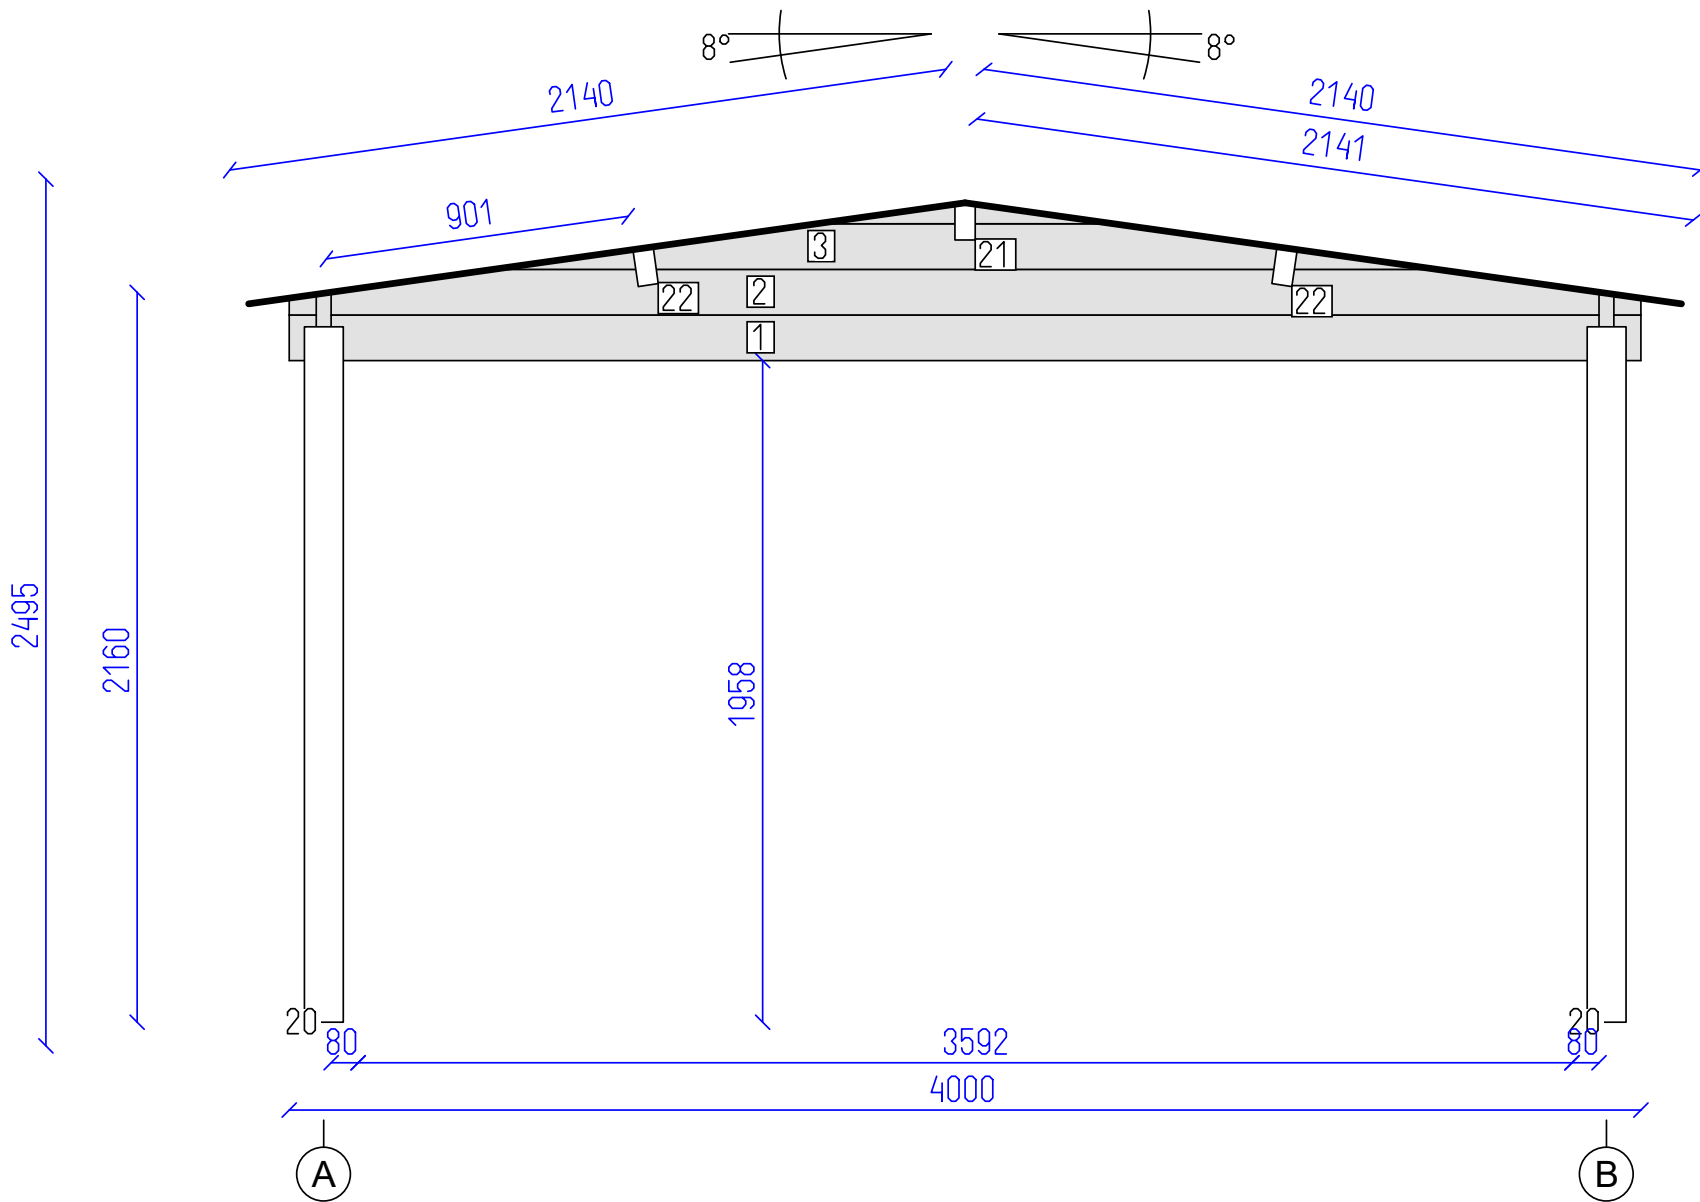


DETAILS

N	QTY
1	1
2	1
3	1
20	2
21	1
22	2

LIST OF ELEMENTS

- 1. Wall 135x44x4000
 - 2. Wall 135x44x4000
 - 3. Wall 135x44x2794
 - 20. Post 115x115x2058
 - 21. Roof beam 140x70x3544
 - 22. Roof beam 140x70x3544
- Total 3.42 m²

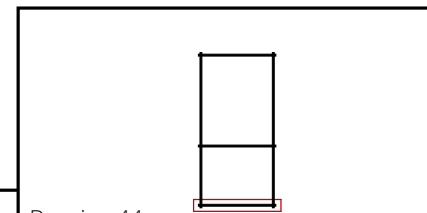

Brunico 44

Wall 1

Tikr.

Dare
AND

3
SHEET



8
OF

DETAILS

N	QTY
4	13
5	1
6	1
7	1
8	1
20	1

LIST OF ELEMENTS


- 4. Wall 135x44x4956
 - 5. Wall 135x44x5056
 - 6. Wall 135x44x5156
 - 7. Wall 135x44x3266
 - 8. Wall 135x44x4974
 - 20. Post 115x115x2058
- Total 11.43 m²

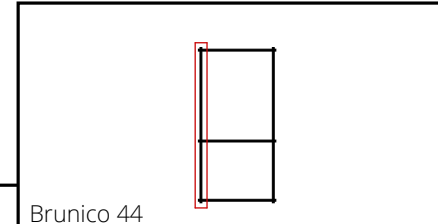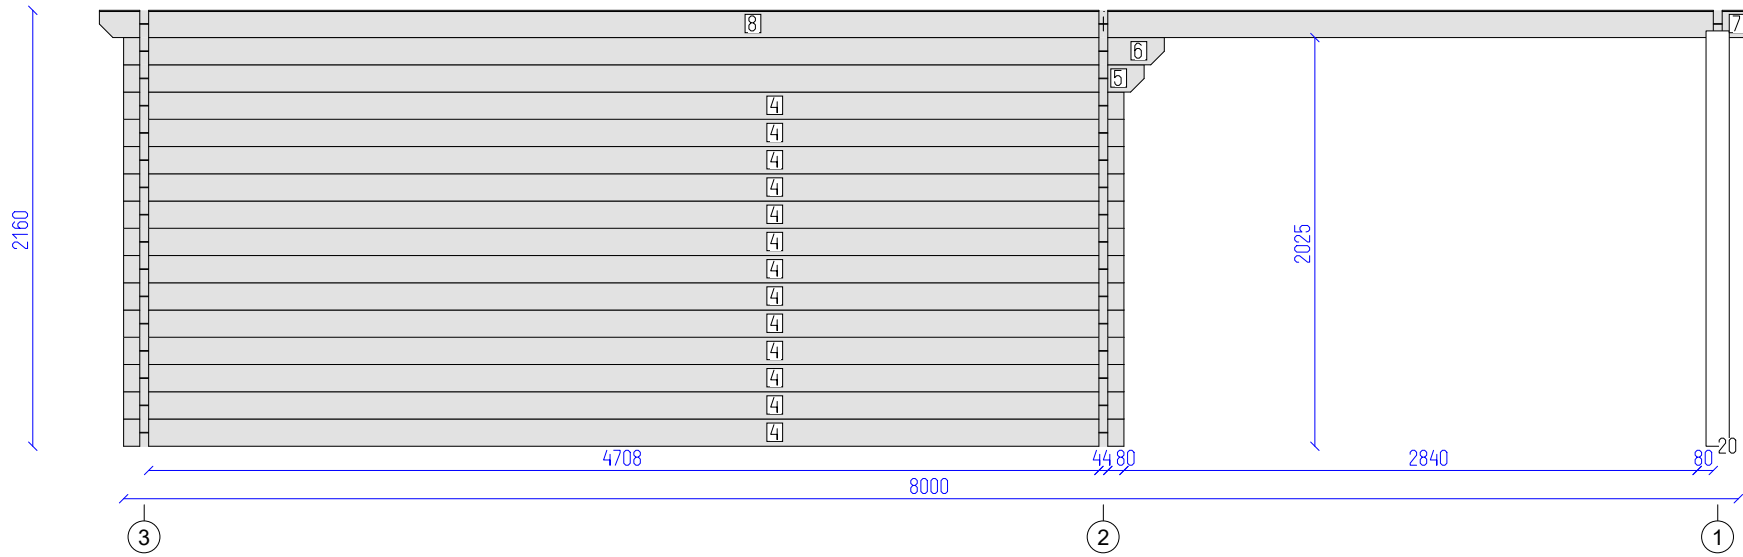

Brunico 44

Wall A

Tikr. ---	Dare AND	4 SHEET	8 OF
--------------	-------------	------------	---------

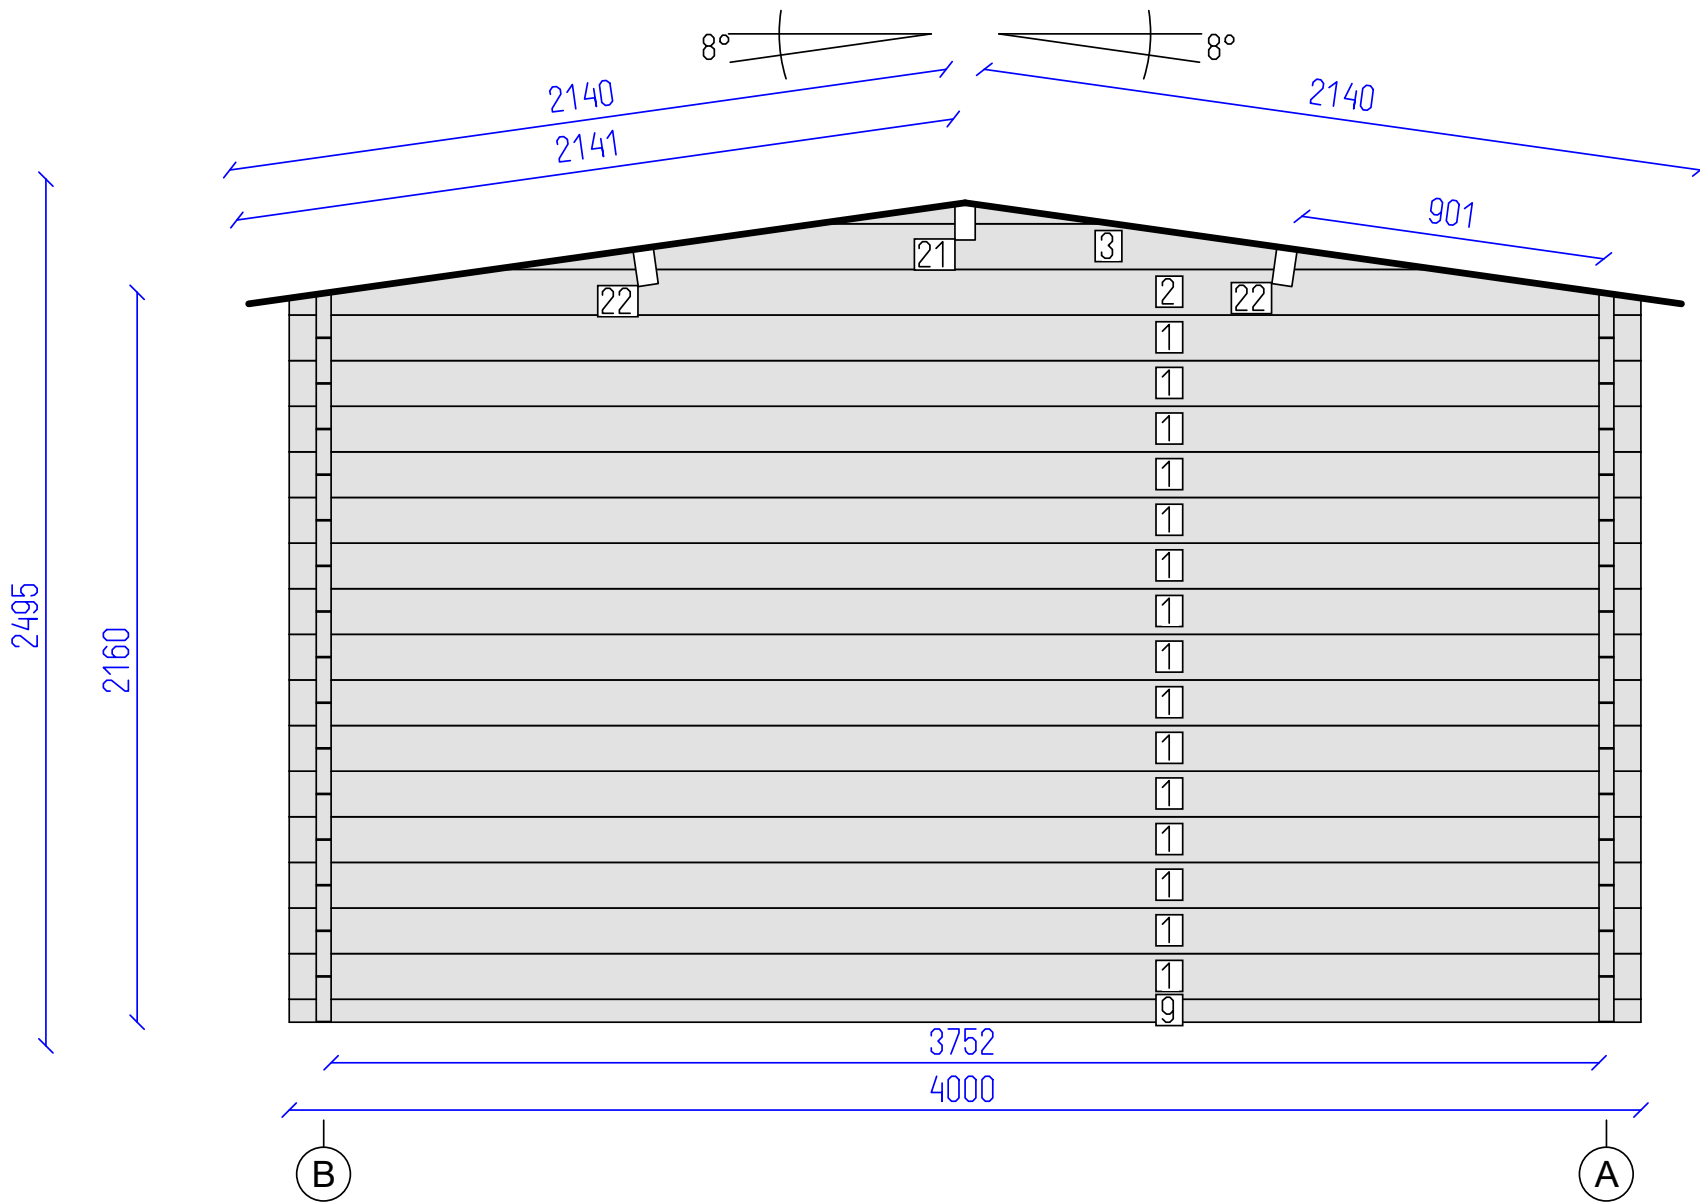


DETAILS

N	QTY
9	1
1	15
2	1
3	1
21	1
22	2

LIST OF ELEMENTS

- 9. Wall 68x44x4000
 - 1. Wall 135x44x4000
 - 2. Wall 135x44x4000
 - 3. Wall 135x44x2794
 - 21. Roof beam 140x70x3544
 - 22. Roof beam 140x70x3544
- Total 10.78 m²

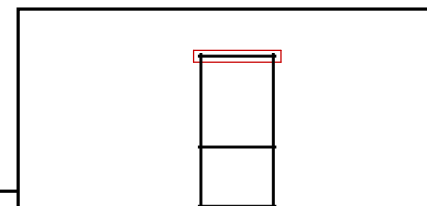

Brunico 44




Wall 3

Tikr. ---

Dare AND

5 SHEET

8 OF

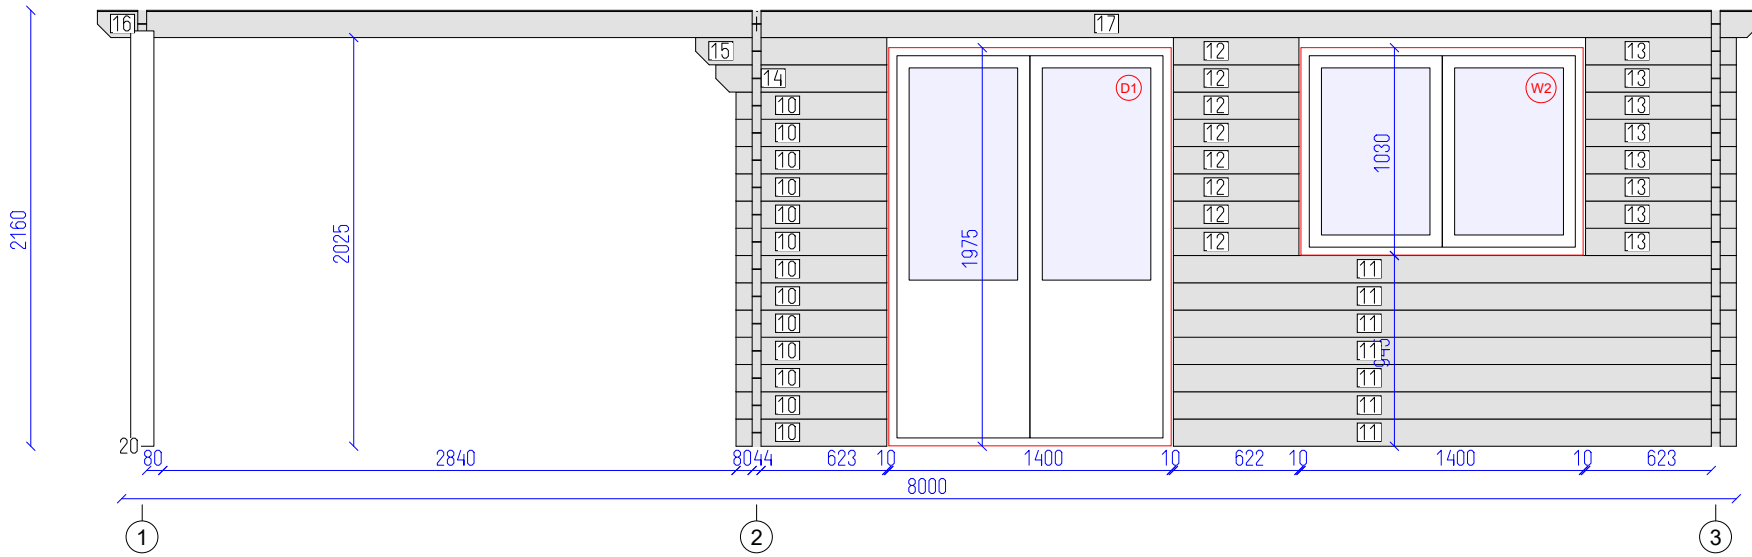


DETAILS

N	QTY
10	13
11	7
12	8
13	8
14	1
15	1
16	1
17	1
20	1

- LIST OF ELEMENTS
- 10. Wall 135x44x747
 - 11. Wall 135x44x2789
 - 12. Wall 135x44x622
 - 13. Wall 135x44x747
 - 14. Wall 135x44x847
 - 15. Wall 135x44x947
 - 16. Wall 135x44x3266
 - 17. Wall 135x44x4974
 - 20. Post 115x115x2058
- Total 7.02 m²






Brunico 44

Wall B

Tikr. ---	Dare AND	6 SHEET	8 OF
--------------	-------------	------------	---------

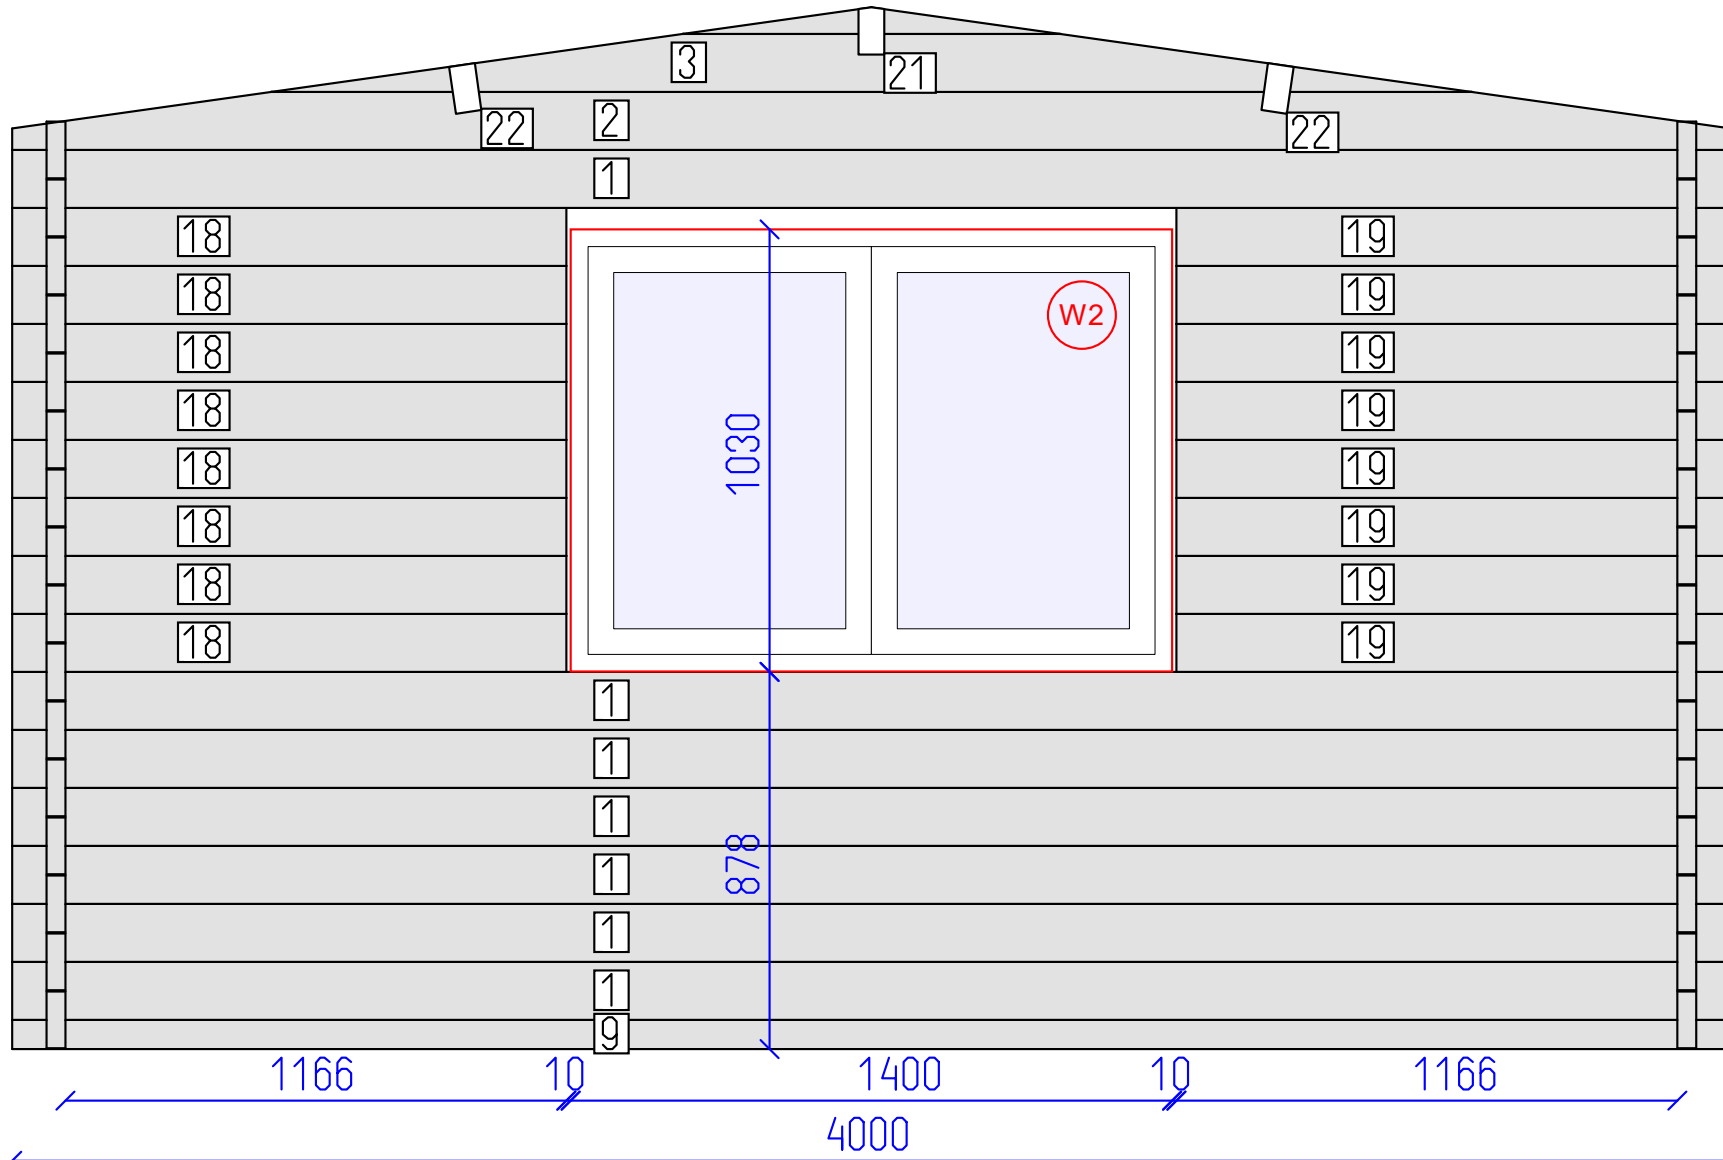


DETAILS

N	QTY
9	1
1	7
18	8
19	8
2	1
3	1
21	1
22	2

LIST OF ELEMENTS

- 9. Wall 68x44x4000
 - 1. Wall 135x44x4000
 - 18. Wall 135x44x1290
 - 19. Wall 135x44x1290
 - 2. Wall 135x44x4000
 - 3. Wall 135x44x2794
 - 21. Roof beam 140x70x3544
 - 22. Roof beam 140x70x3544
- Total 9.24 m²

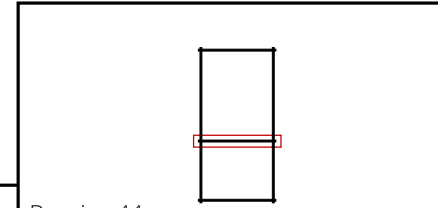

Brunico 44


Wall 2

Tikr.

Dare
AND

7
SHEET

8
OF

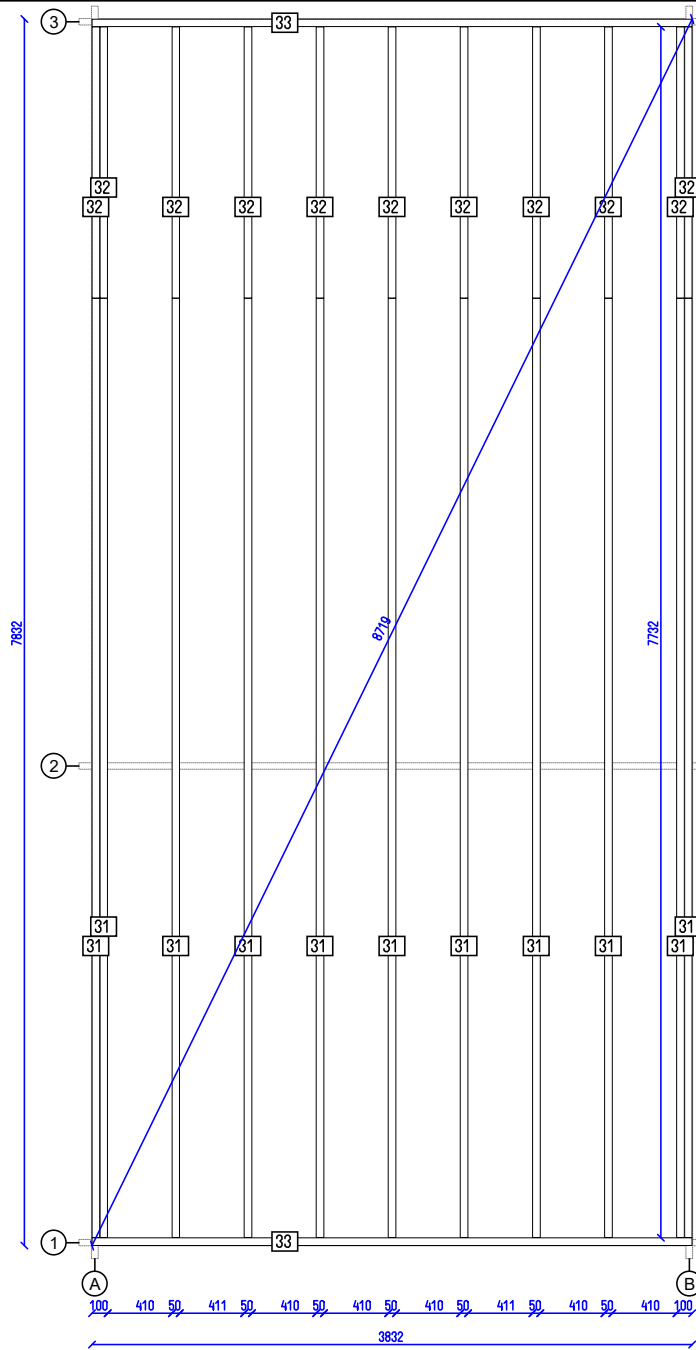

Brunico 44

Flr. bearers pl.

Tikr. ---

Dare AND

8 SHEET

8 OF