




Courmayeur 44

Tikr. ---	Dare AND	1 SHEET	8 OF
--------------	-------------	------------	---------

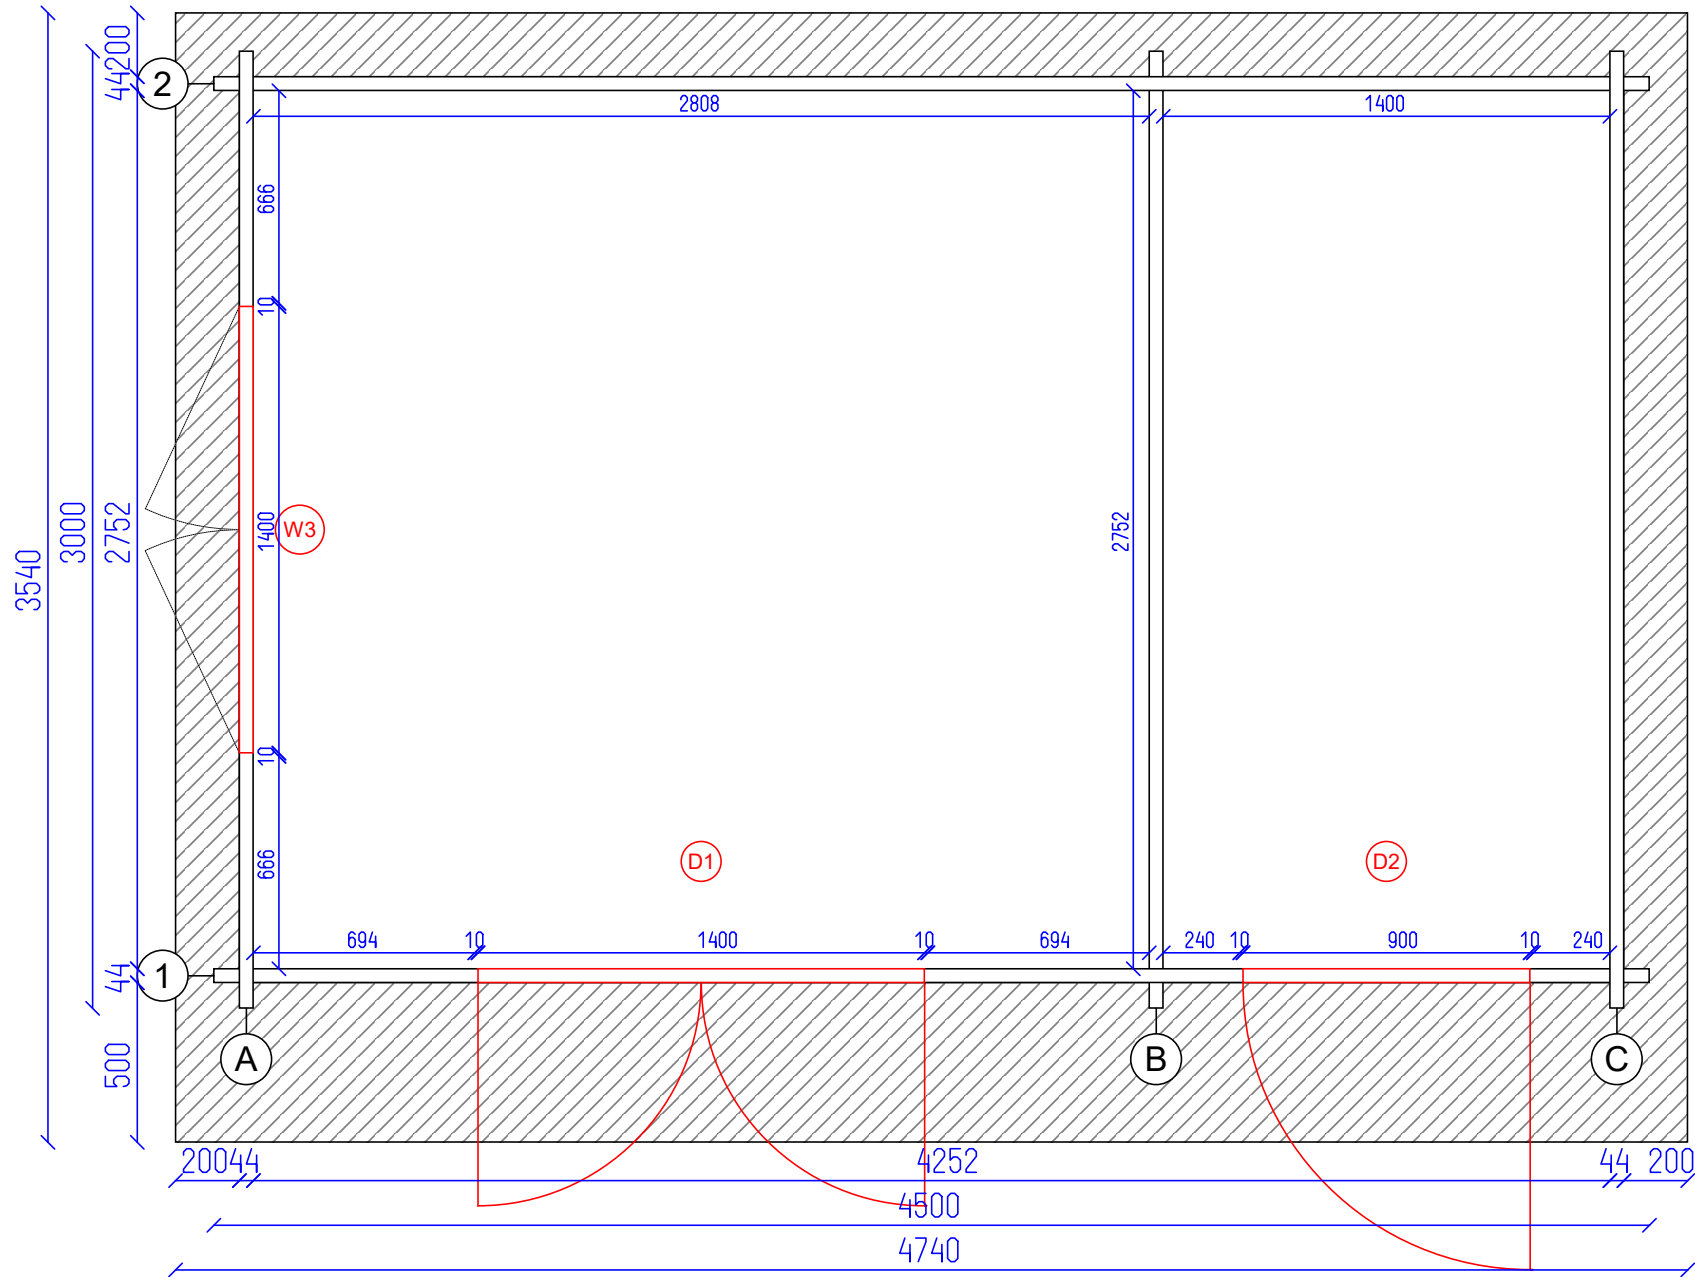

Courmayeur 44


Ground plan

Tikr. ---

Dare AND

2 SHEET

8 OF

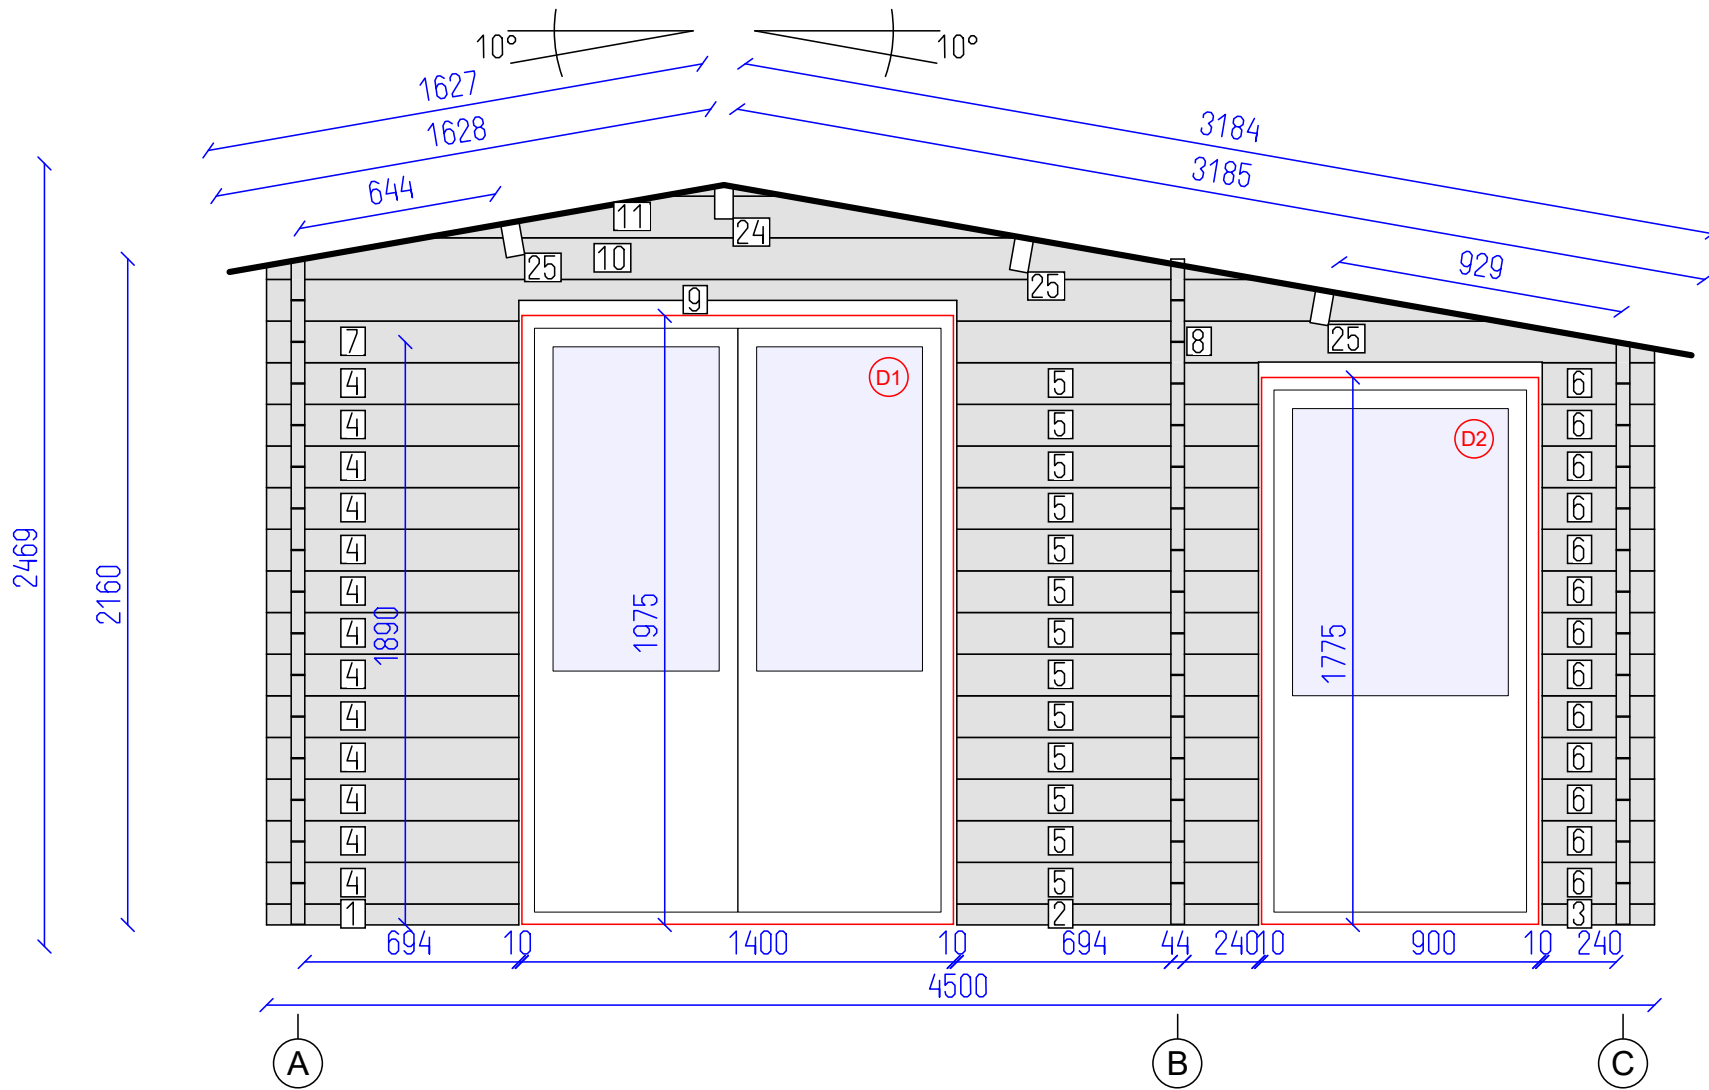


DETAILS

N	QTY
1	1
2	1
3	1
4	13
5	13
6	13
7	1
8	1
9	1
10	1
11	1
24	1
25	3

LIST OF ELEMENTS

1. Wall 68x44x818
 2. Wall 68x44x978
 3. Wall 68x44x364
 4. Wall 135x44x818
 5. Wall 135x44x978
 6. Wall 135x44x364
 7. Wall 135x44x818
 8. Wall 135x44x2262
 9. Wall 135x44x3989
 10. Wall 135x44x3222
 11. Wall 135x44x1944
 24. Roof beam 140x70x3540
 25. Roof beam 140x70x3540
- Total 7.57 m²

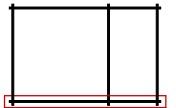

Courmayeur 44


Wall 1

Tikr. ---

Dare AND

3 SHEET

8 OF

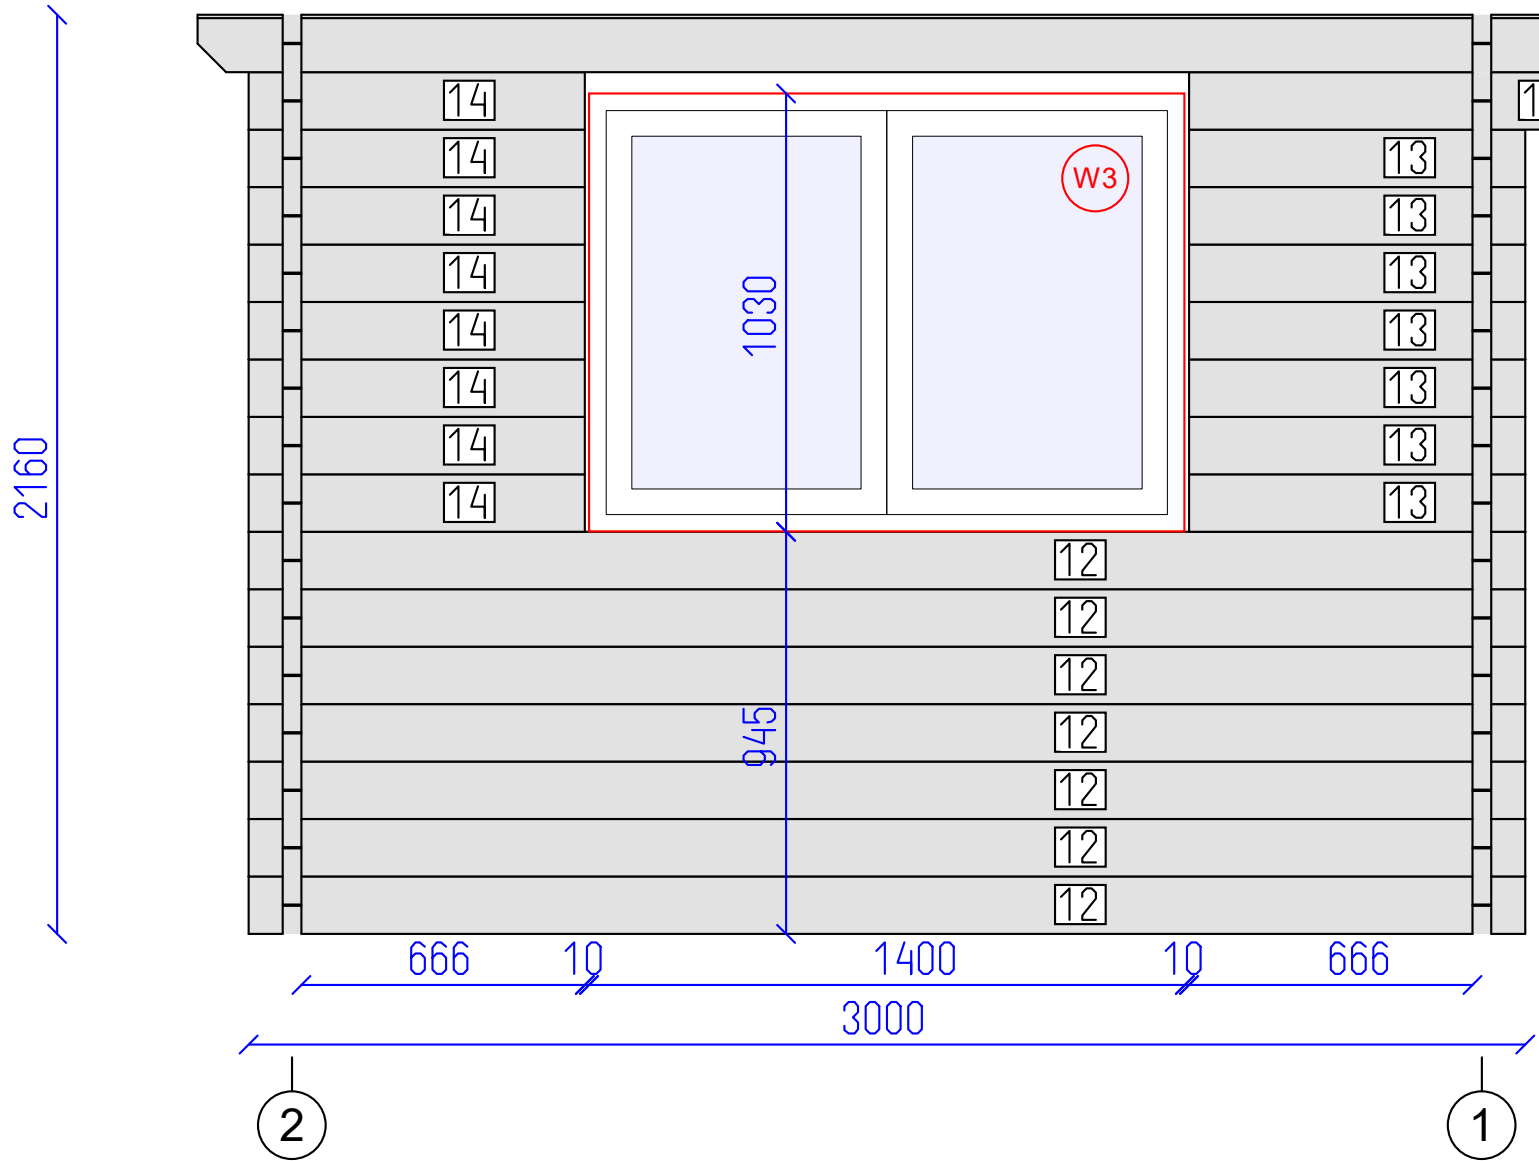


DETAILS

N	QTY
12	7
13	7
14	8
15	1
16	1

LIST OF ELEMENTS


- 12. Wall 135x44x3000
- 13. Wall 135x44x790
- 14. Wall 135x44x790
- 15. Wall 135x44x960
- 16. Wall 135x44x3540

Total 5.04 m²

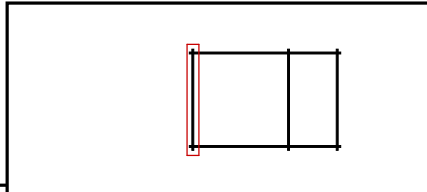

Courmayeur 44

2469
1890

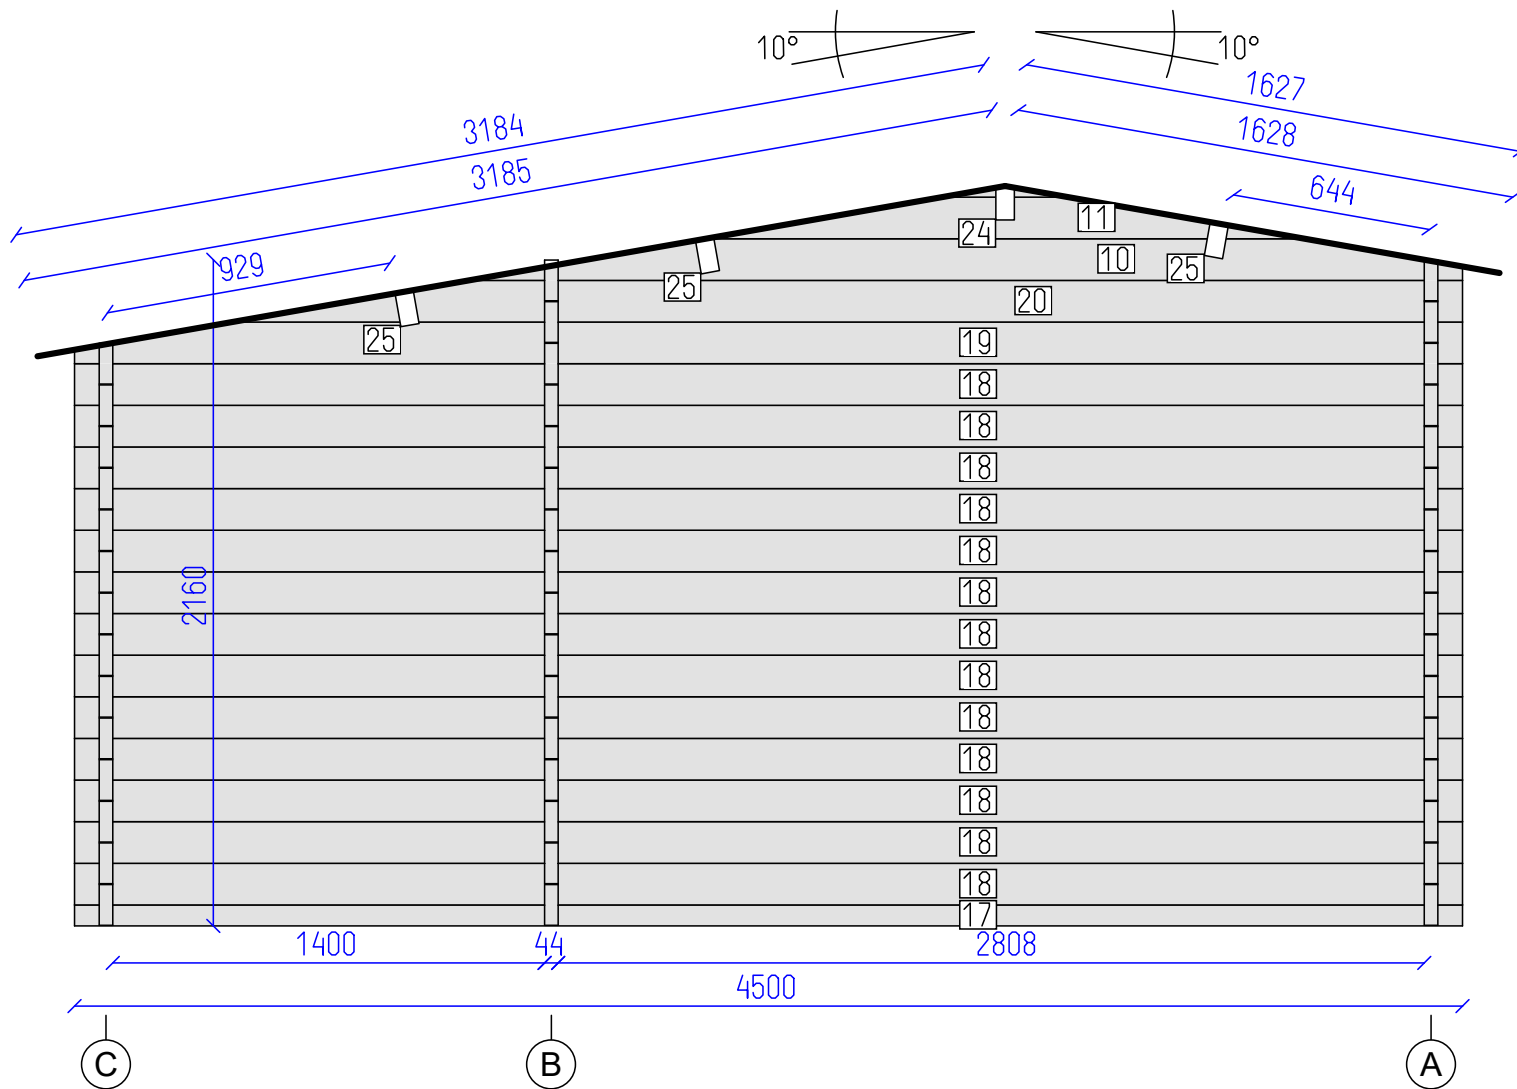


DETAILS

N	QTY
17	1
18	13
19	1
20	1
10	1
11	1
24	1
25	3

LIST OF ELEMENTS

- 17. Wall 68x44x4500
- 18. Wall 135x44x4500
- 19. Wall 135x44x4500
- 20. Wall 135x44x3989
- 10. Wall 135x44x3222
- 11. Wall 135x44x1944
- 24. Roof beam 140x70x3540
- 25. Roof beam 140x70x3540

Total 12.03 m²


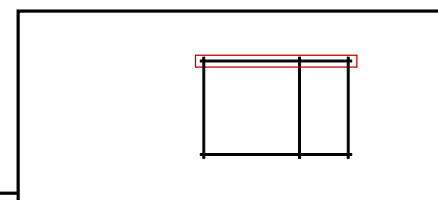


DETAILS

N	QTY
12	12
21	1
22	1

LIST OF ELEMENTS

12. Wall 135x44x3000
 21. Wall 135x44x3170
 22. Wall 135x44x3540
 Total 5.77 m²

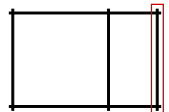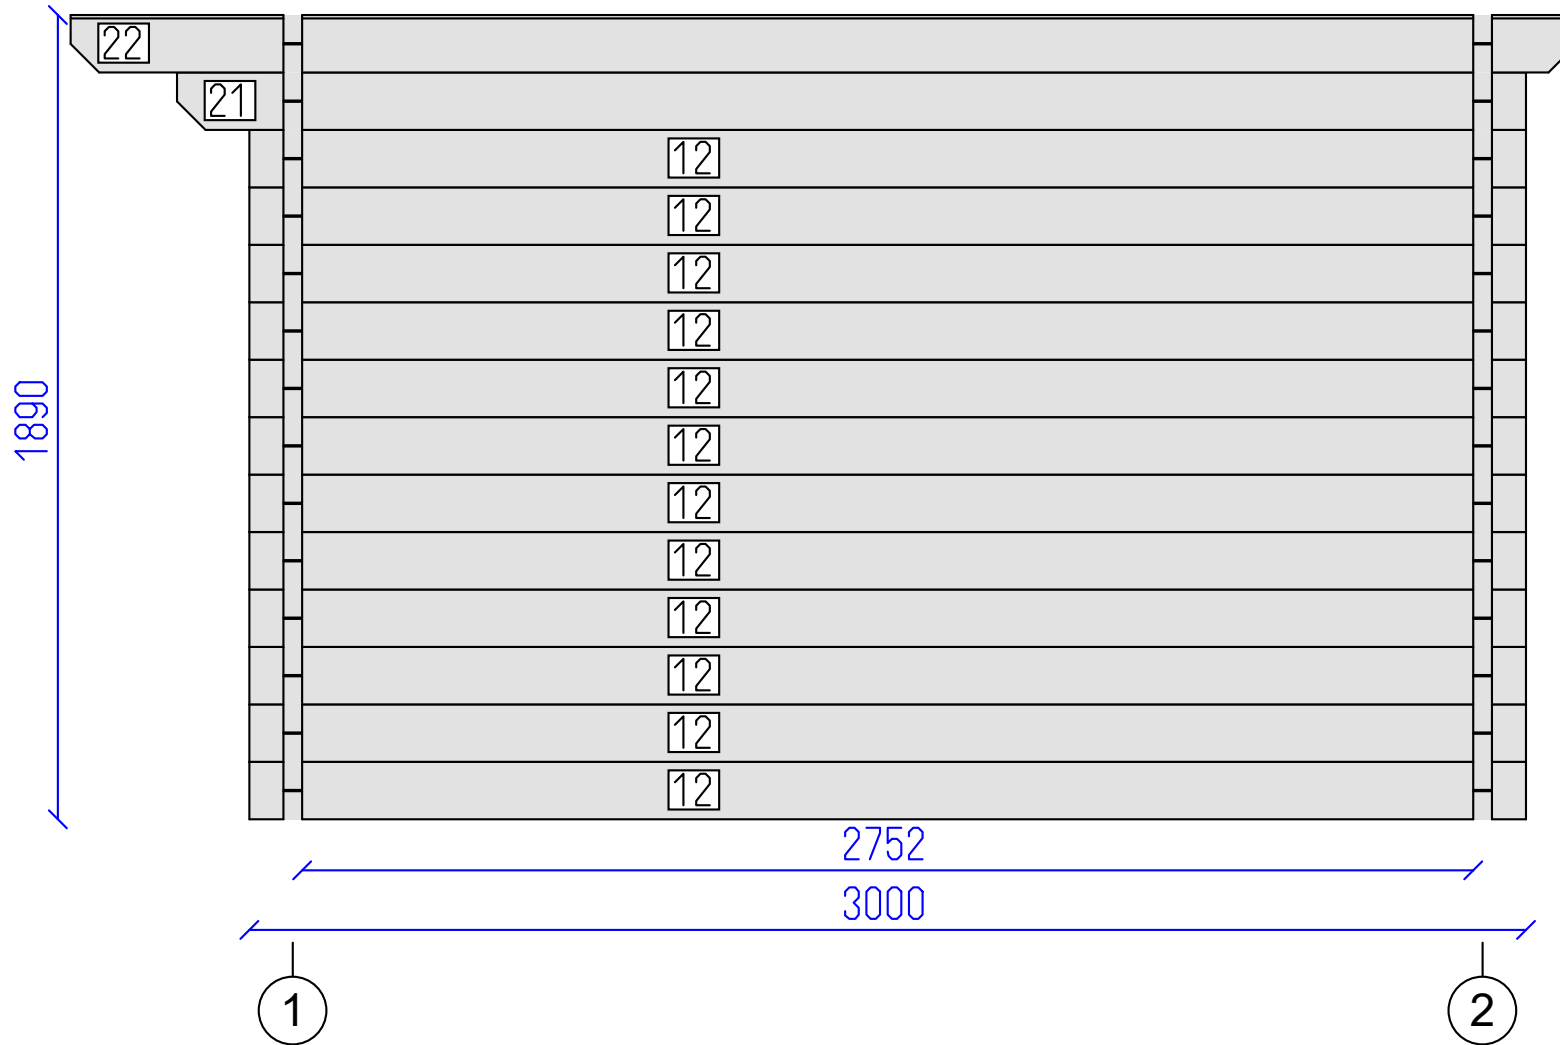

Courmayeur 44


Wall C

Tikr. ---

Dare AND

6 SHEET

8 OF


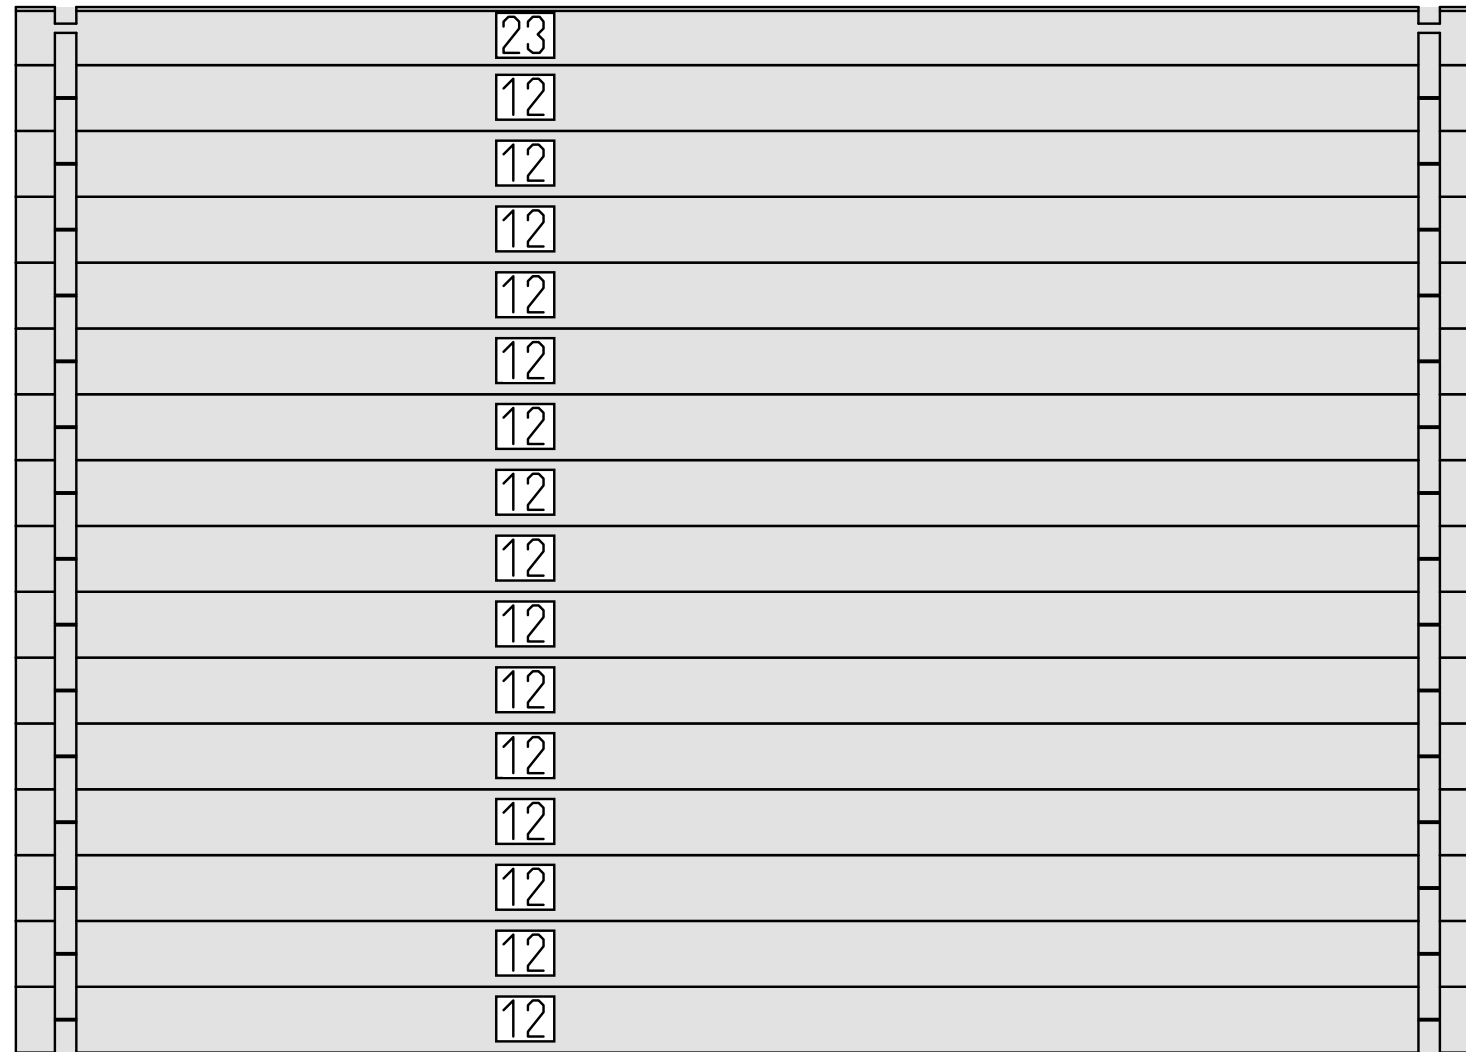


DETAILS


N	QTY
12	15
23	1

LIST OF ELEMENTS

12. Wall 135x44x3000
 23. Wall 119x44x3000
 Total 6.43 m²

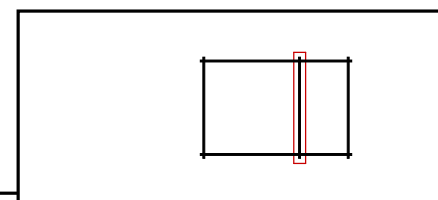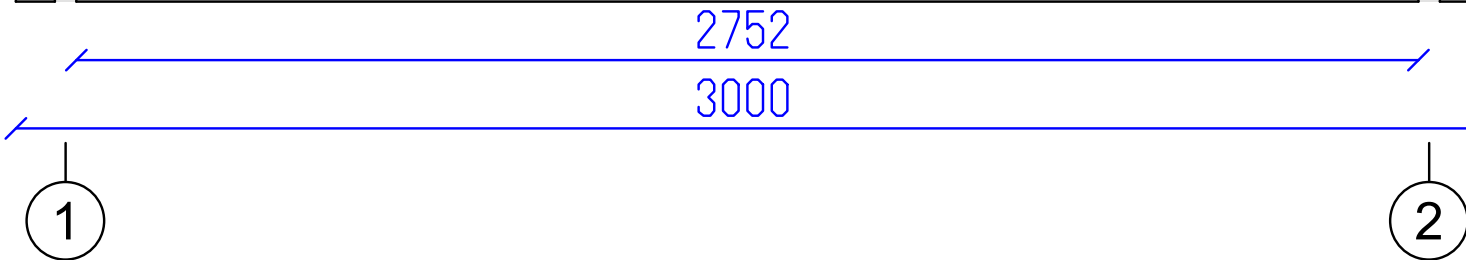

Courmayeur 44

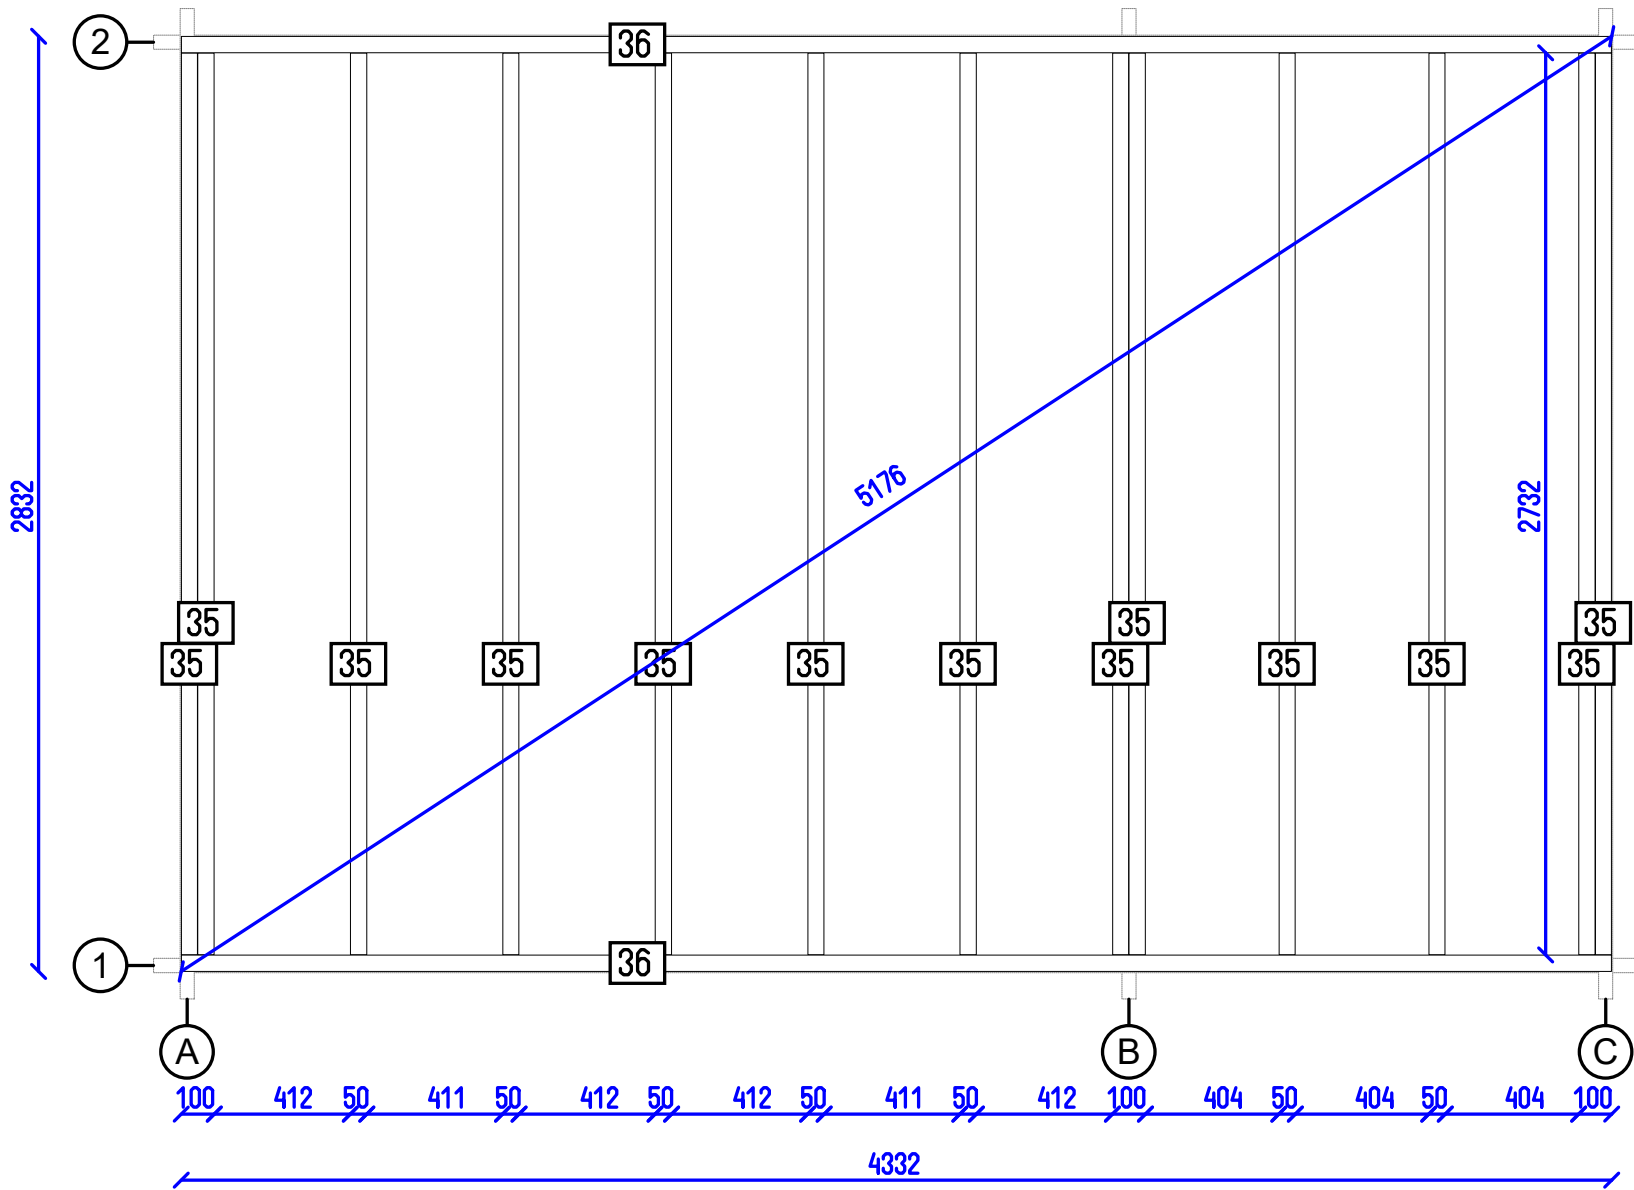

Courmayeur 44

Flr. bearers pl.

Tikr. ---

Dare AND

8 SHEET

8 OF