


Cesano 6x3 44

Tikr. ---	Dare GYT	1 SHEET	7 OF
--------------	-------------	------------	---------

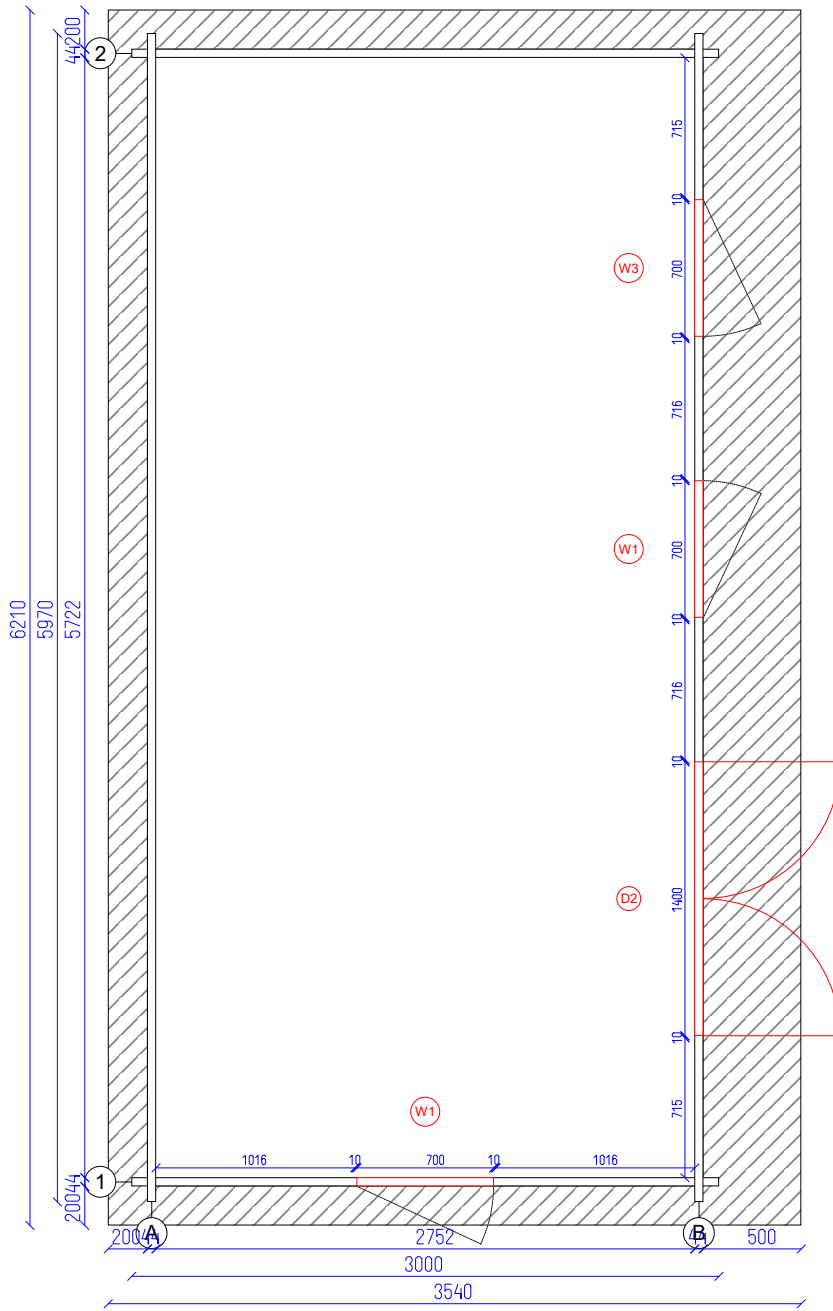

Cesano 6x3 44


Ground plan

Tikr.


Dare
GYT

2
SHEET

7
OF

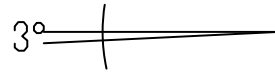

2369
2160

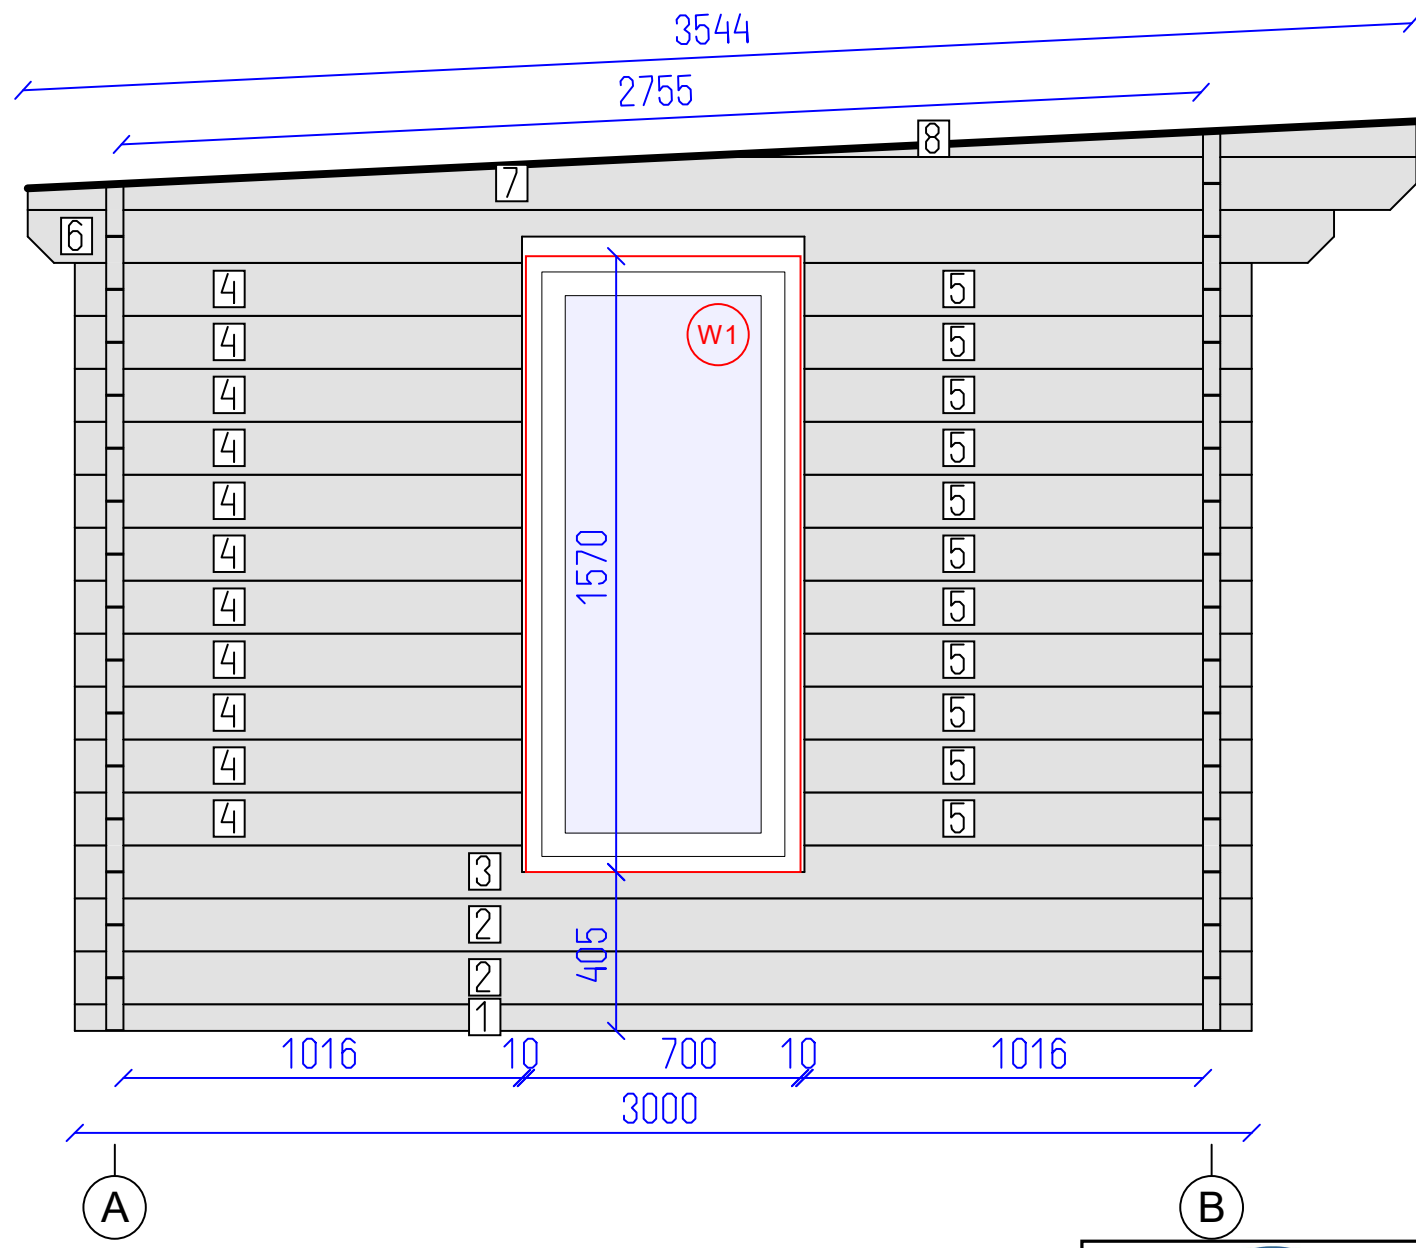


DETAILS

N	QTY
1	1
2	2
3	1
4	11
5	11
6	1
7	1
8	1

LIST OF ELEMENTS

- Wall 68x44x3000
- Wall 135x44x3000
- Wall 135x44x3000
- Wall 135x44x1140
- Wall 135x44x1140
- Wall 135x44x3330
- Wall 135x44x3540
- Wall 91x44x1884

Total 5.90 m²


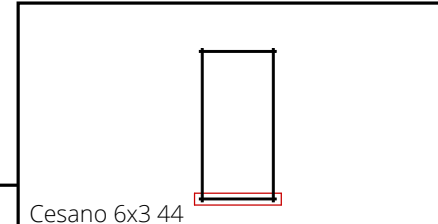


DETAILS

N	QTY
9	15
10	1
16	5

LIST OF ELEMENTS

9. Wall 135x44x5970
 10. Wall 135x44x5970
 16. Roof beam 140x70x3550
 Total 15.38 m²

 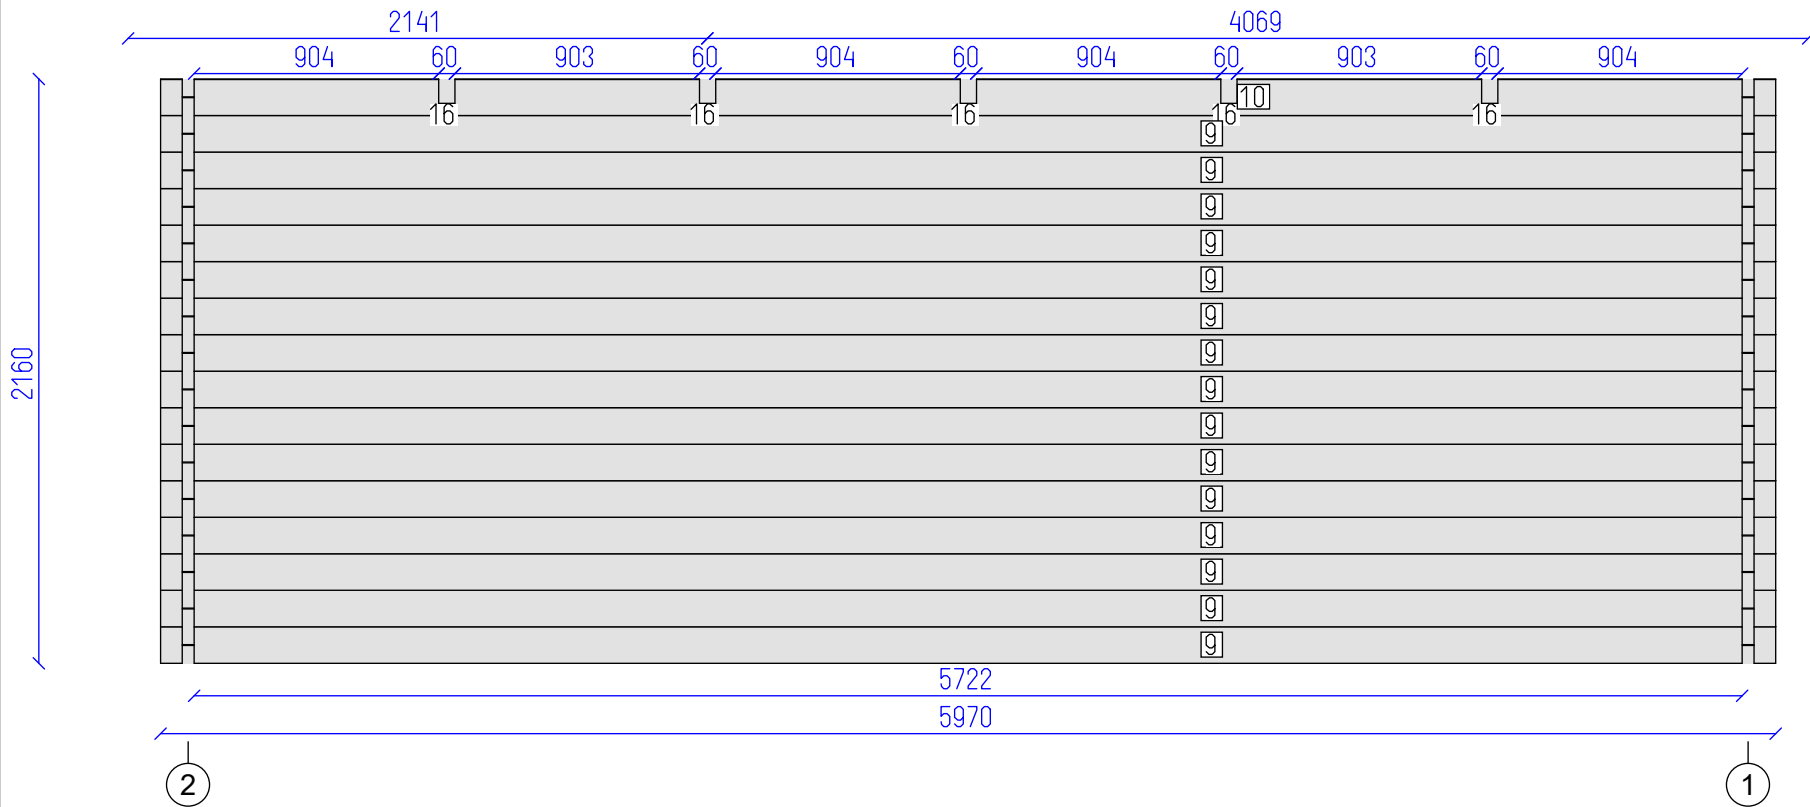

Cesano 6x3 44



Wall A

Tikr. ---

Dare GYT

4 SHEET



7 OF

DETAILS

N	QTY
1	1
2	14
11	1
7	1
8	1

LIST OF ELEMENTS

- 1. Wall 68x44x3000
 - 2. Wall 135x44x3000
 - 11. Wall 135x44x3330
 - 7. Wall 135x44x3540
 - 8. Wall 91x44x1884
- Total 6.97 m²

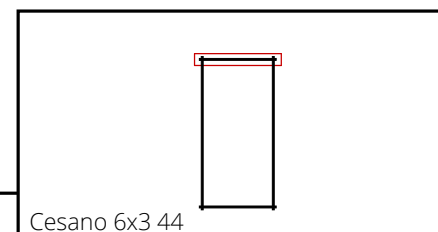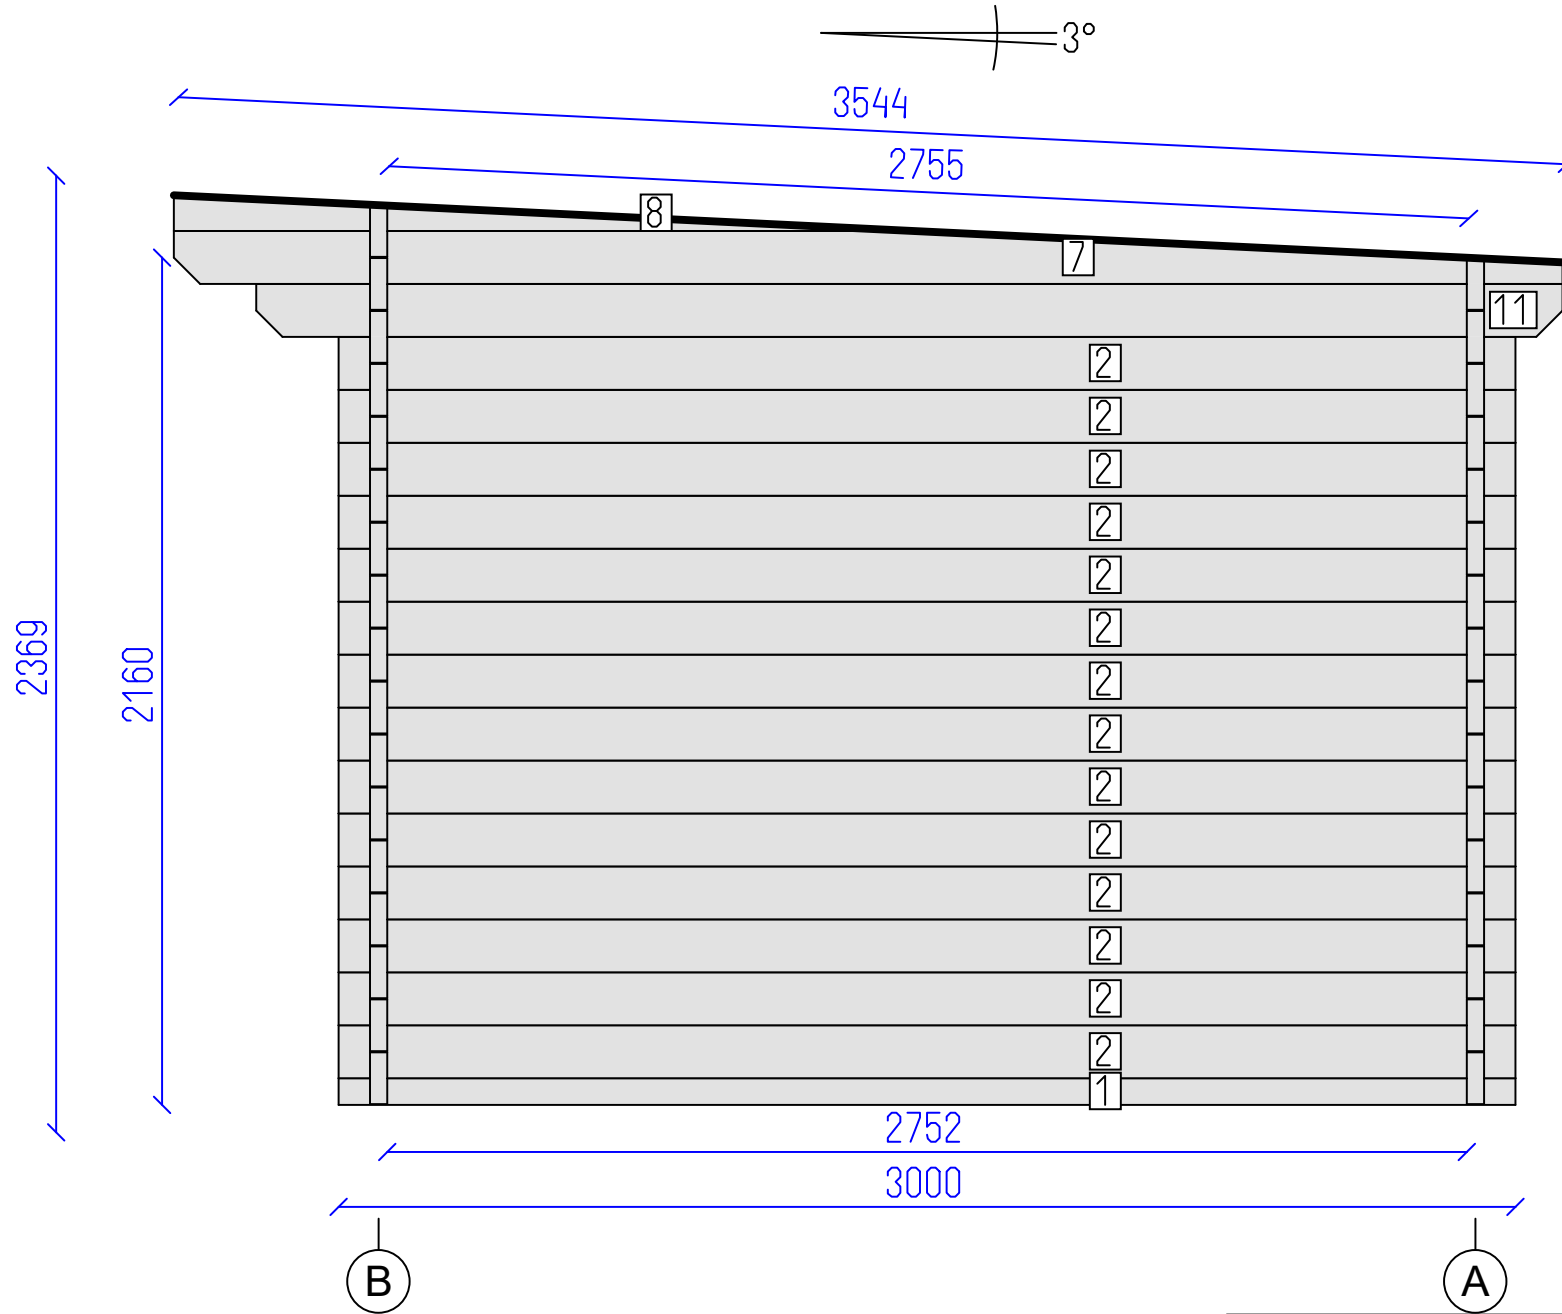



DETAILS

N	QTY
12	15
13	3
14	24
15	12
9	1
10	1
16	5

LIST OF ELEMENTS


- 12. Wall 135x44x839
 - 13. Wall 135x44x3711
 - 14. Wall 135x44x716
 - 15. Wall 135x44x839
 - 9. Wall 135x44x5970
 - 10. Wall 135x44x5970
 - 16. Roof beam 140x70x3550
- Total 10.98 m²

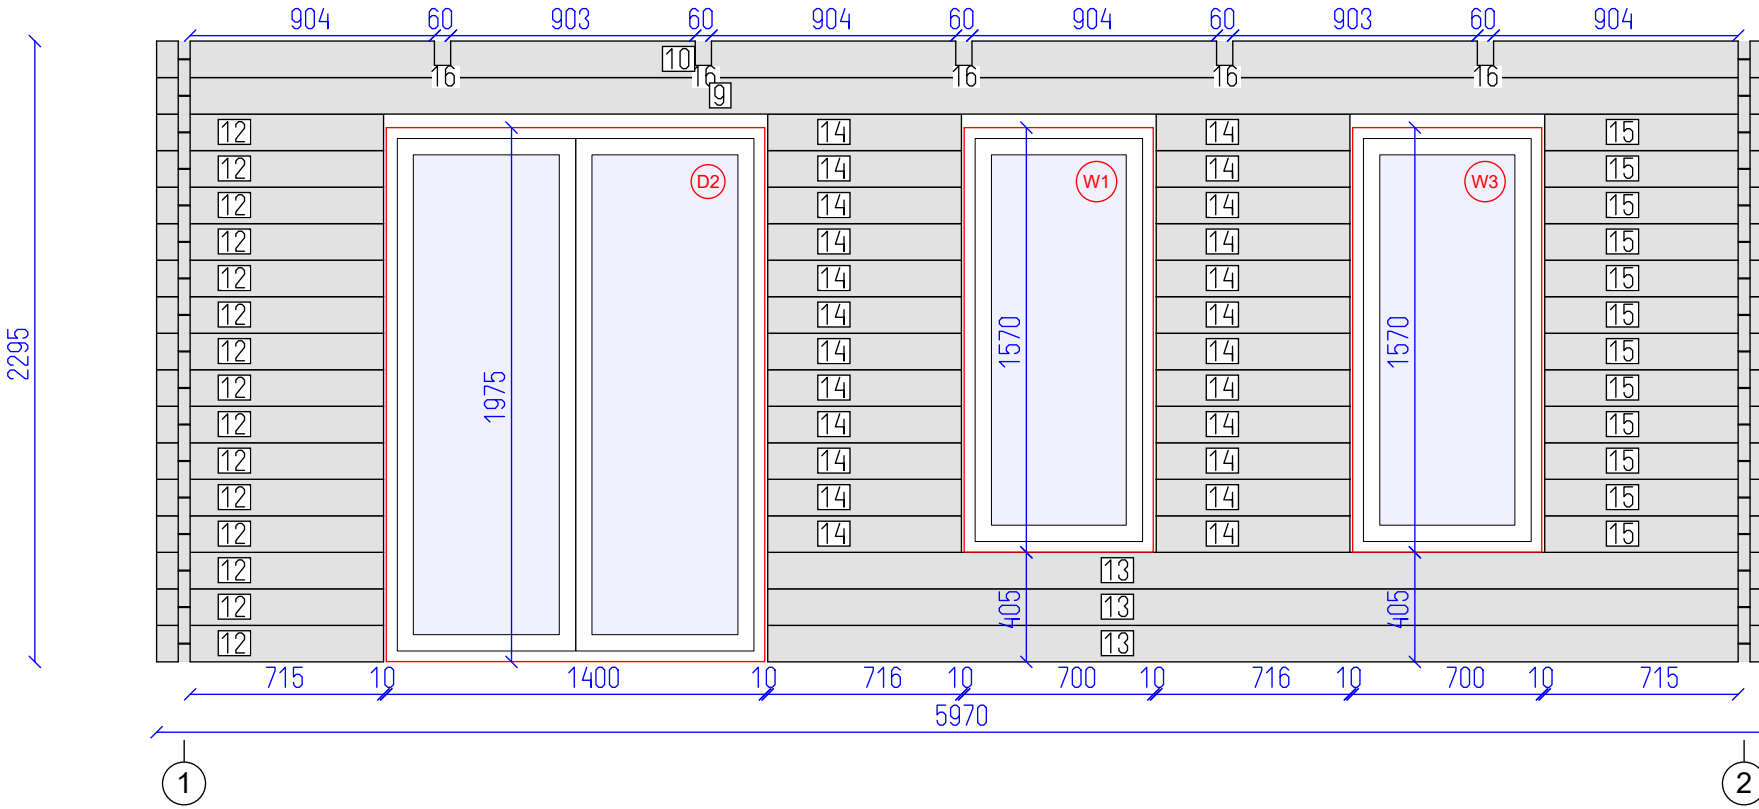

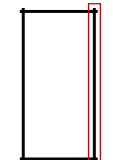

Cesano 6x3 44

Wall B	Tikr. ---	Dare GYT	6 SHEET	7 OF
--------	--------------	-------------	------------	---------

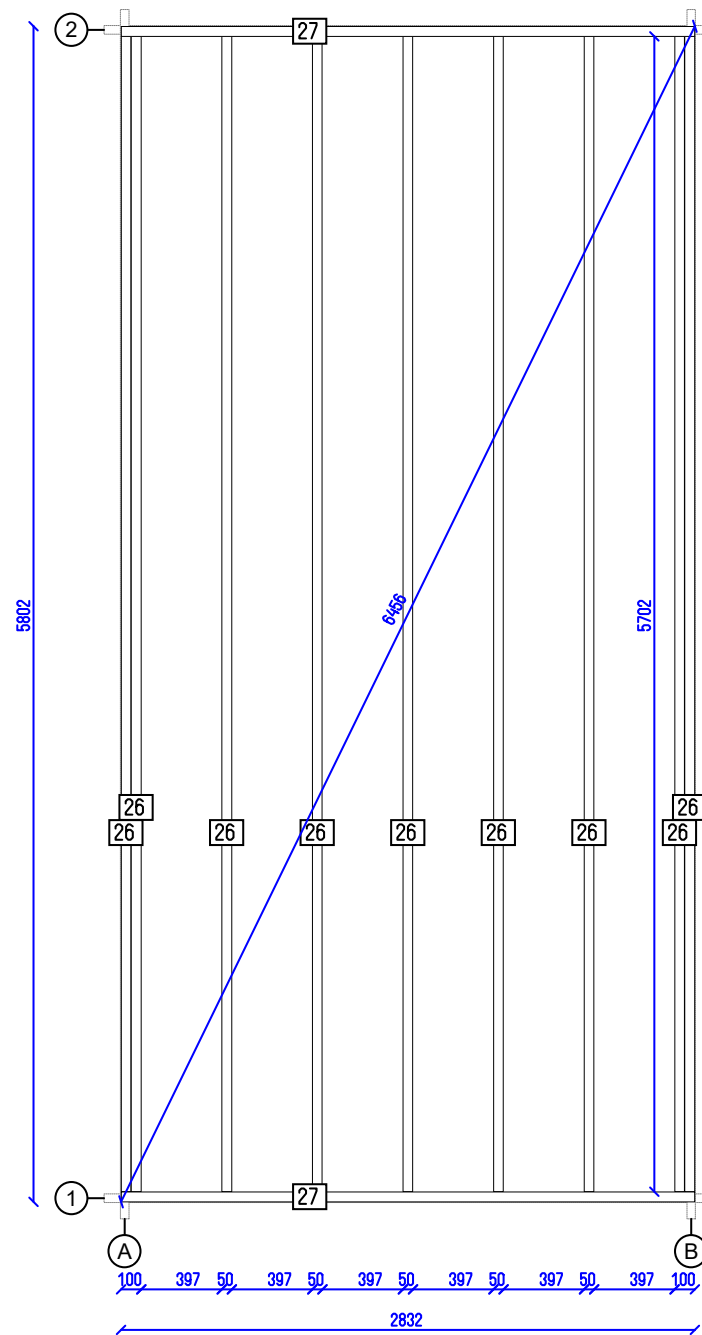

Cesano 6x3 44

Base plan

Tikr.

Dare
GYT

7
SHEET

7
OF