


Cesano 6x4 44

Tikr. ---	Dare GYT	1 SHEET	7 OF
--------------	-------------	------------	---------

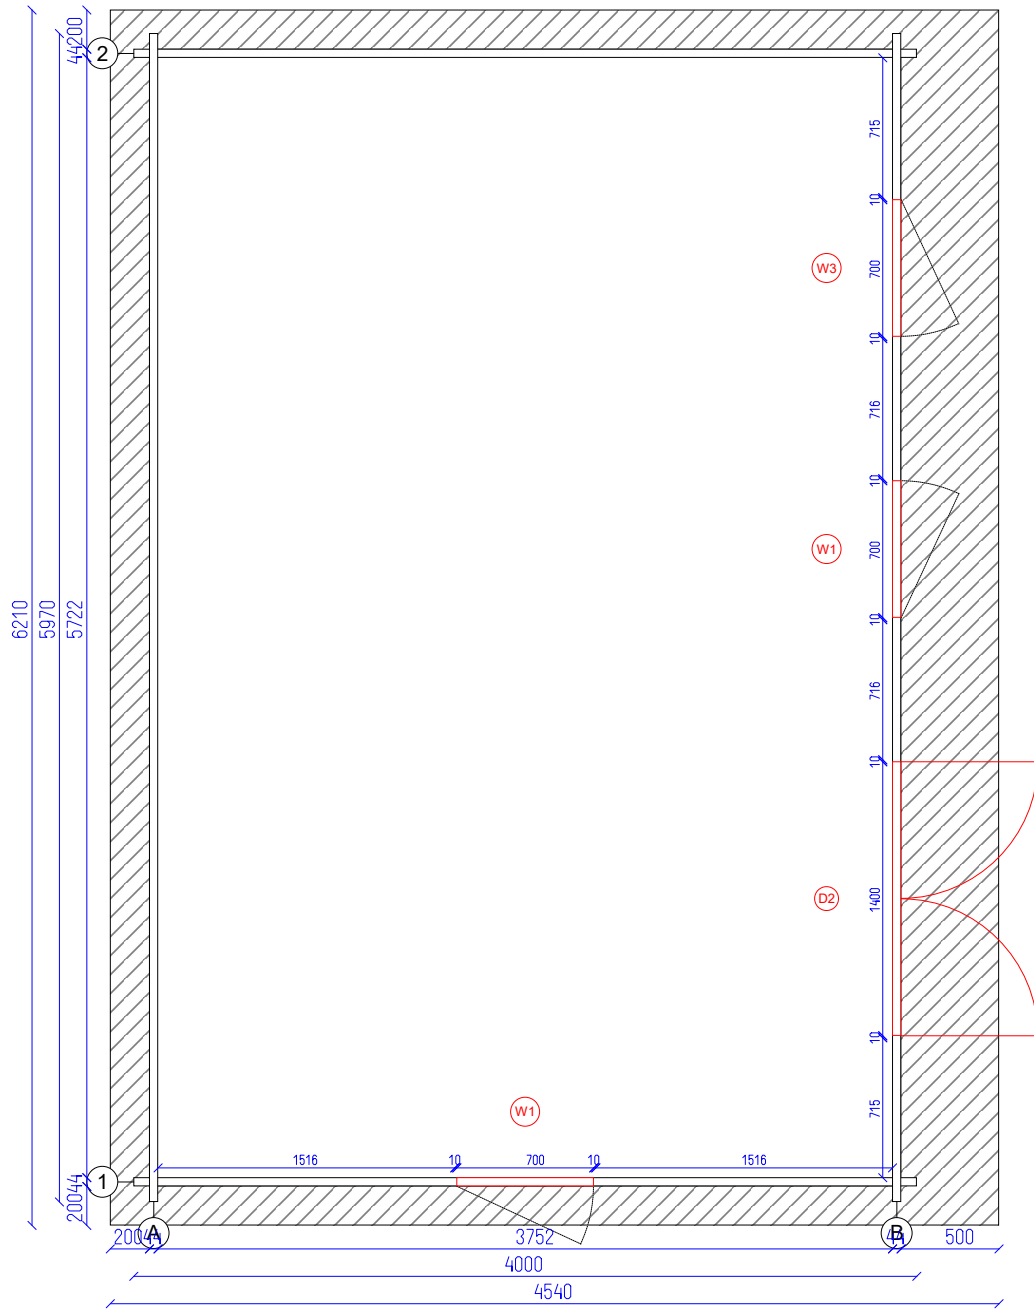

Cesano 6x4 44


Ground plan

Tikr.  
---


Dare  
GYT

2  
SHEET

7  
OF

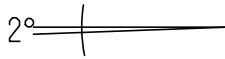

2367  
2160

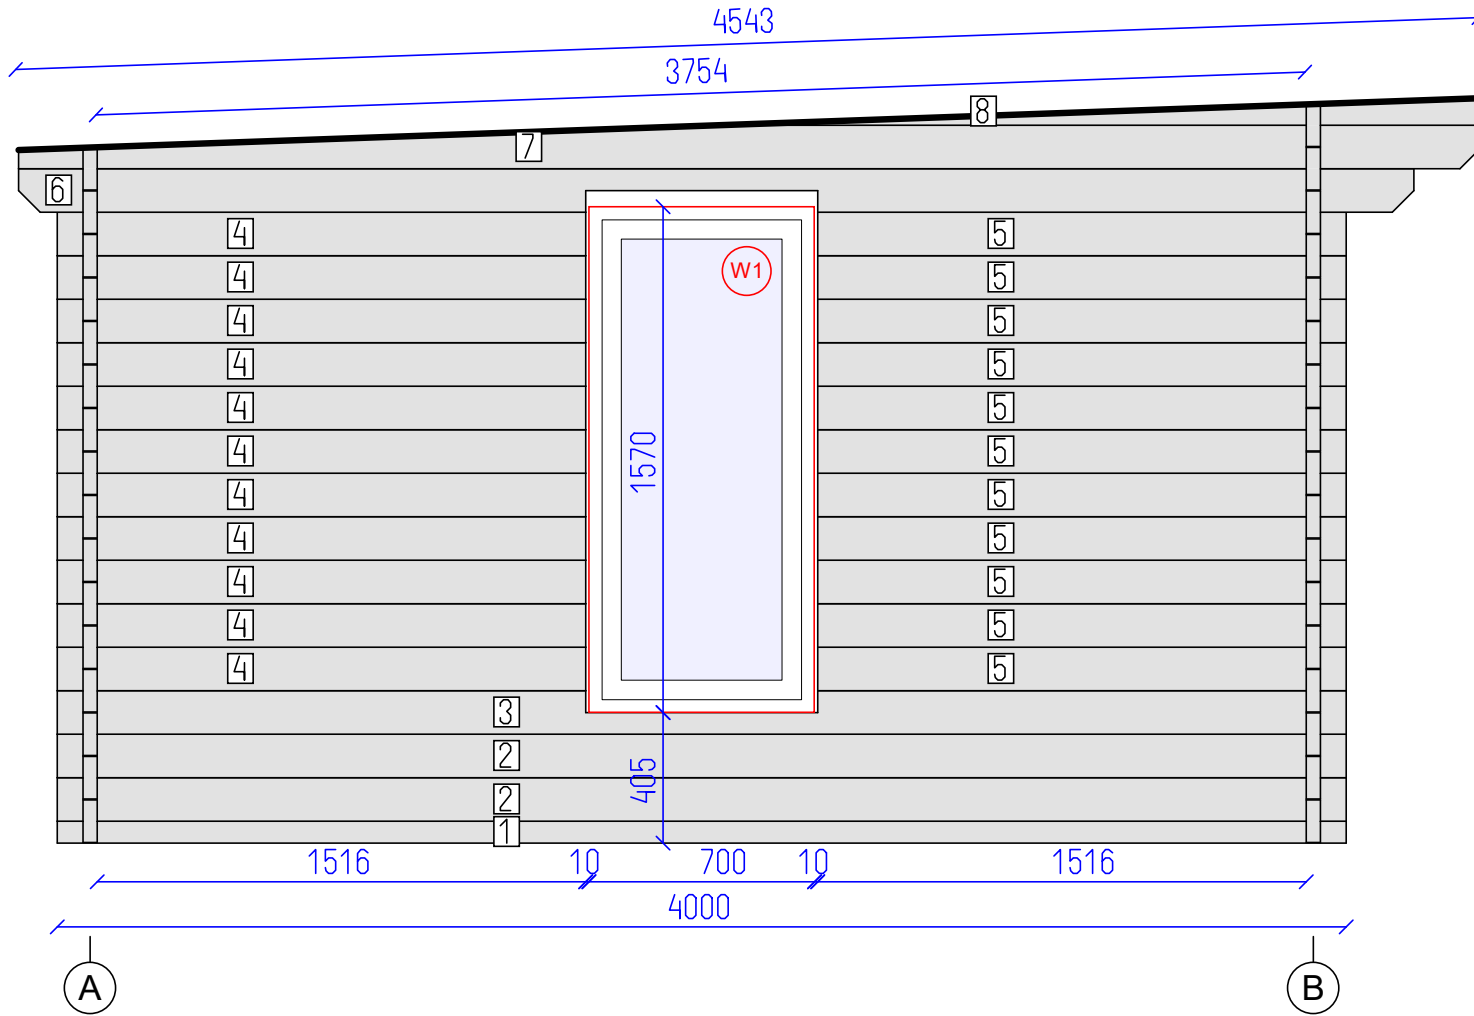


DETAILS

N	QTY
1	1
2	2
3	1
4	11
5	11
6	1
7	1
8	1

LIST OF ELEMENTS

1. Wall 68x44x4000
  2. Wall 135x44x4000
  3. Wall 135x44x4000
  4. Wall 135x44x1640
  5. Wall 135x44x1640
  6. Wall 135x44x4330
  7. Wall 135x44x4540
  8. Wall 84x44x2369
- Total 8,16 m<sup>2</sup>

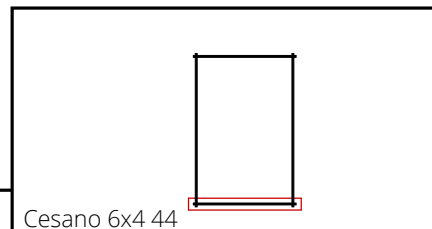

Cesano 6x4 44

Wall 1

Tikr.  
---

Dare  
GYT

3  
SHEET



7  
OF

DETAILS

N	QTY
9	15
10	1
17	5

LIST OF ELEMENTS

9. Wall 135x44x5970  
 10. Wall 135x44x5970  
 17. Roof beam 140x70x4547  
 Total 16.08 m²

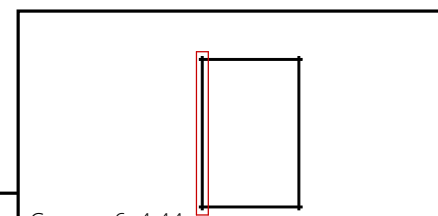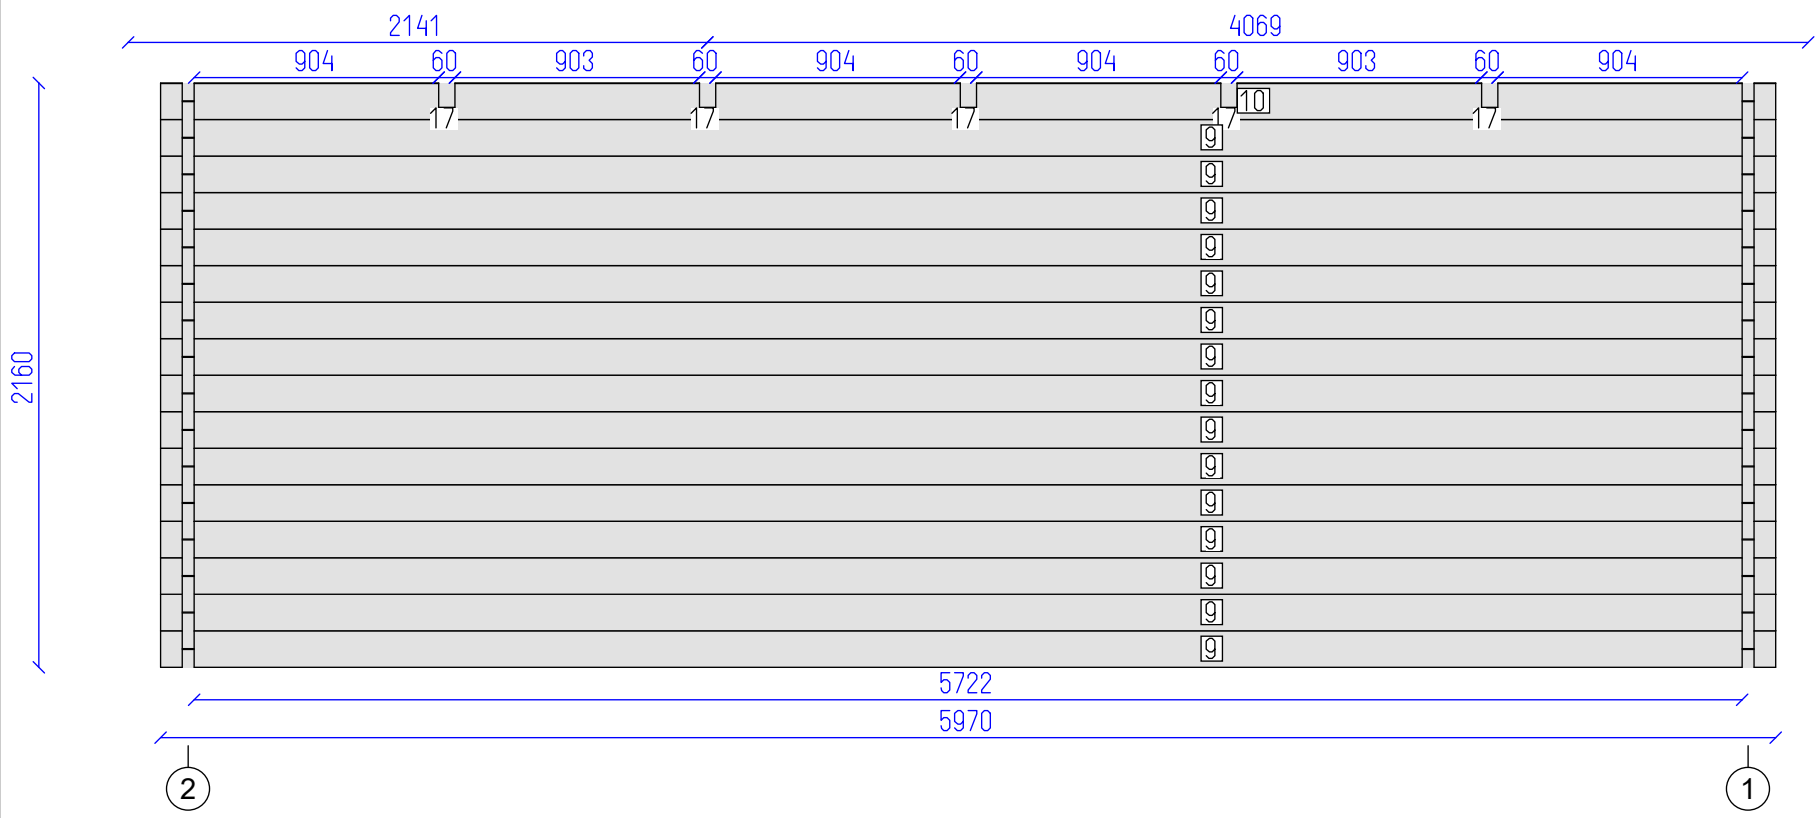



Cesano 6x4 44

DETAILS

N	QTY
1	1
2	14
11	1
7	1
8	1

LIST OF ELEMENTS

- 1. Wall 68x44x4000
  - 2. Wall 135x44x4000
  - 11. Wall 135x44x4330
  - 7. Wall 135x44x4540
  - 8. Wall 84x44x2369
- Total 9.23 m<sup>2</sup>

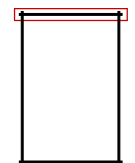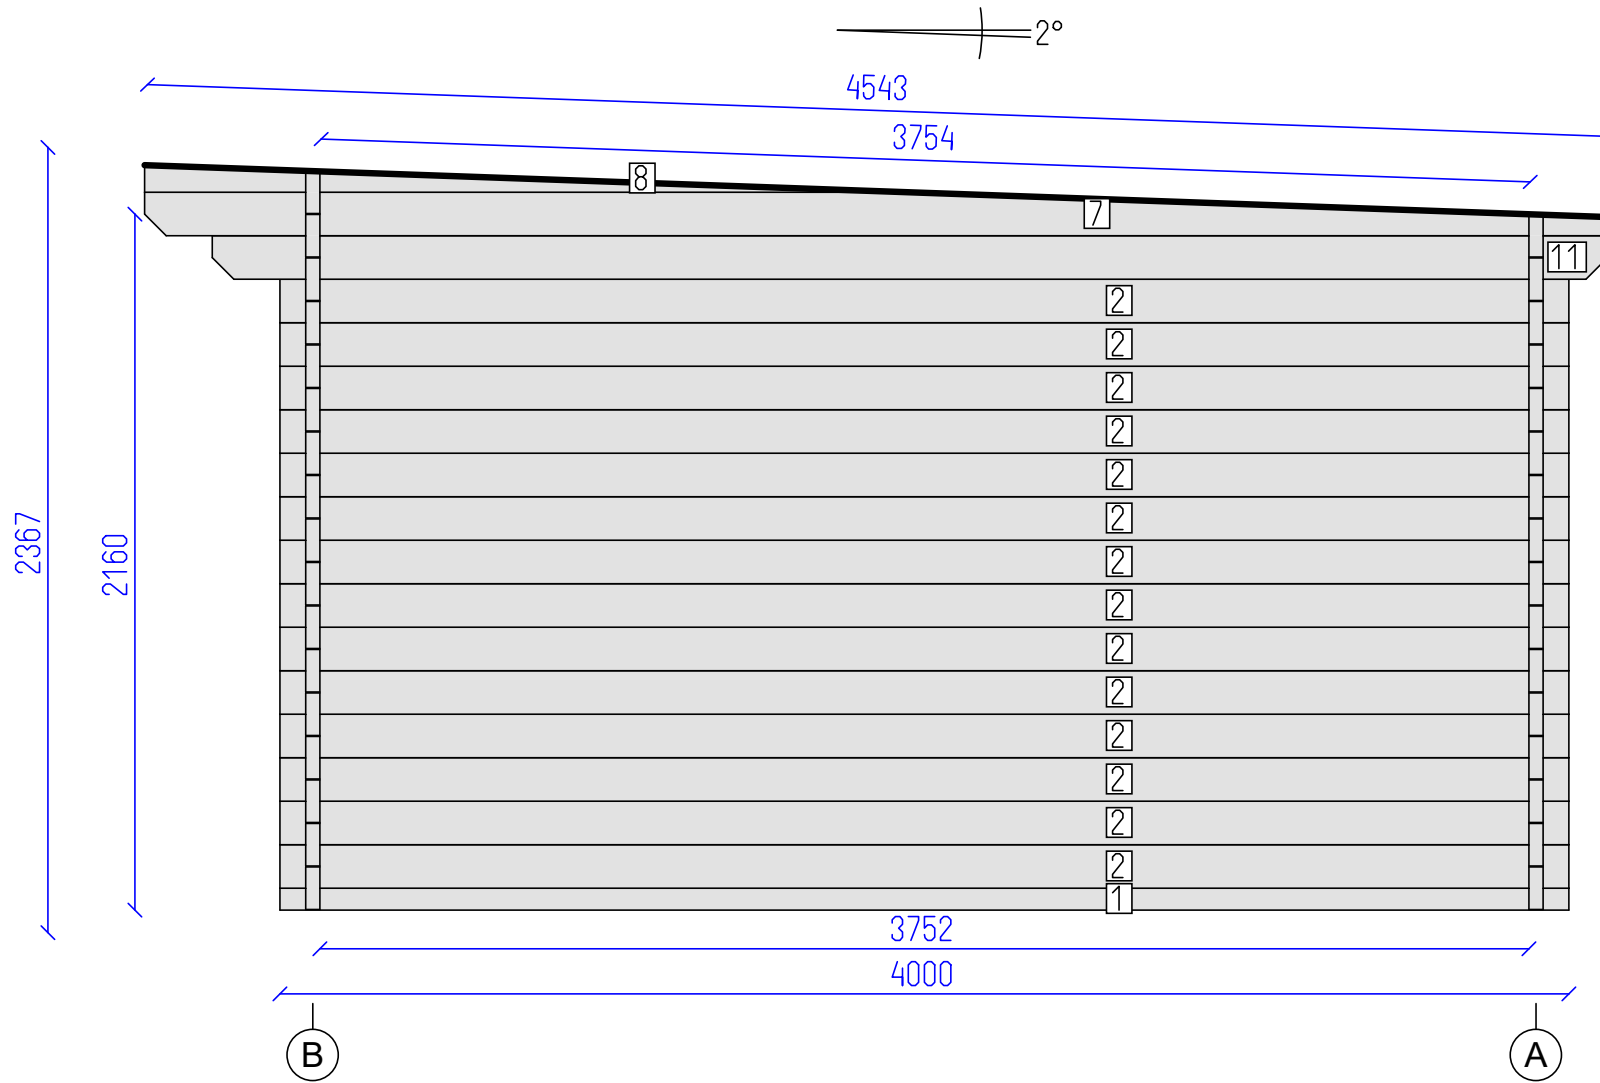

Cesano 6x4 44





DETAILS

N	QTY
12	15
13	3
14	24
15	12
9	1
16	1
17	5

LIST OF ELEMENTS

- 12. Wall 135x44x839
  - 13. Wall 135x44x3711
  - 14. Wall 135x44x716
  - 15. Wall 135x44x839
  - 9. Wall 135x44x5970
  - 16. Wall 134x44x5970
  - 17. Roof beam 140x70x4547
- Total 11.67 m<sup>2</sup>

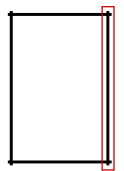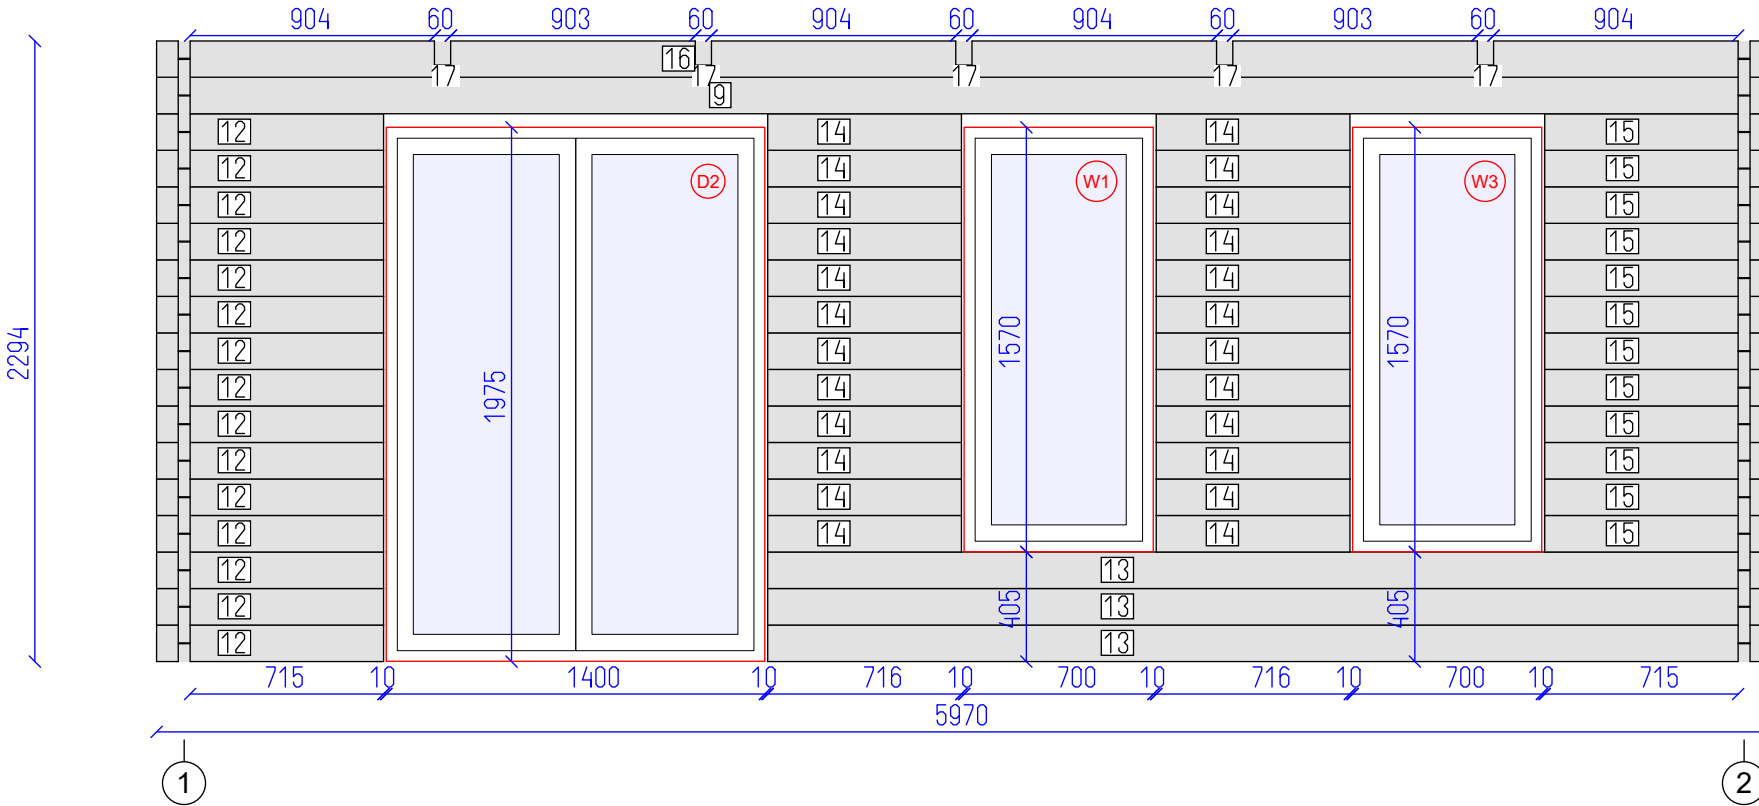

Cesano 6x4 44




Wall B

Tikr.  
---

Dare  
GYT

6  
SHEET

7  
OF

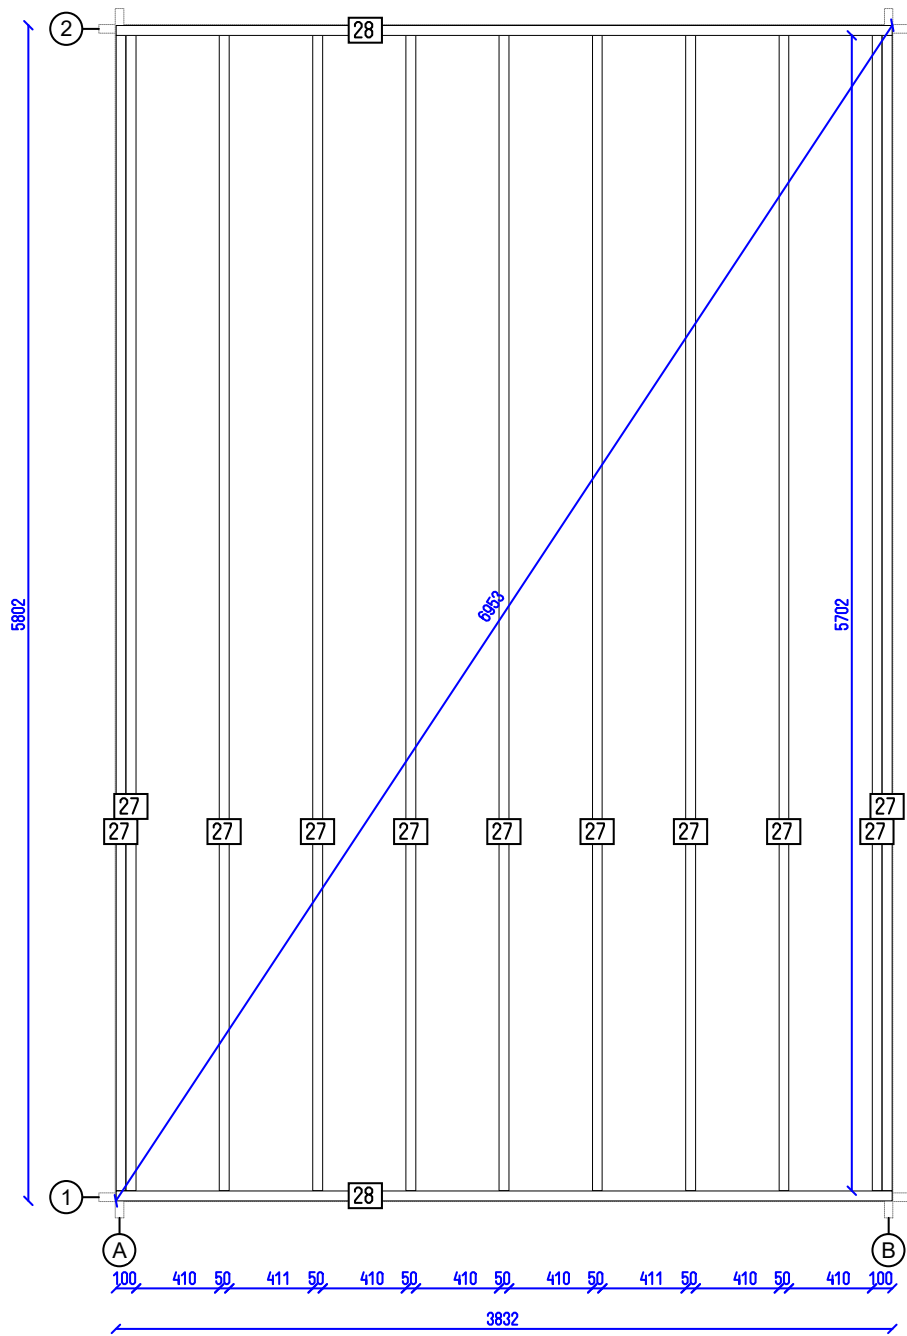

Cesano 6x4 44

Base plan

Tikr.  
---

Dare  
GYT

7  
SHEET

7  
OF