




Arabba 5x3 44

Tikr.

Dare
AND

1
SHEET

7
OF

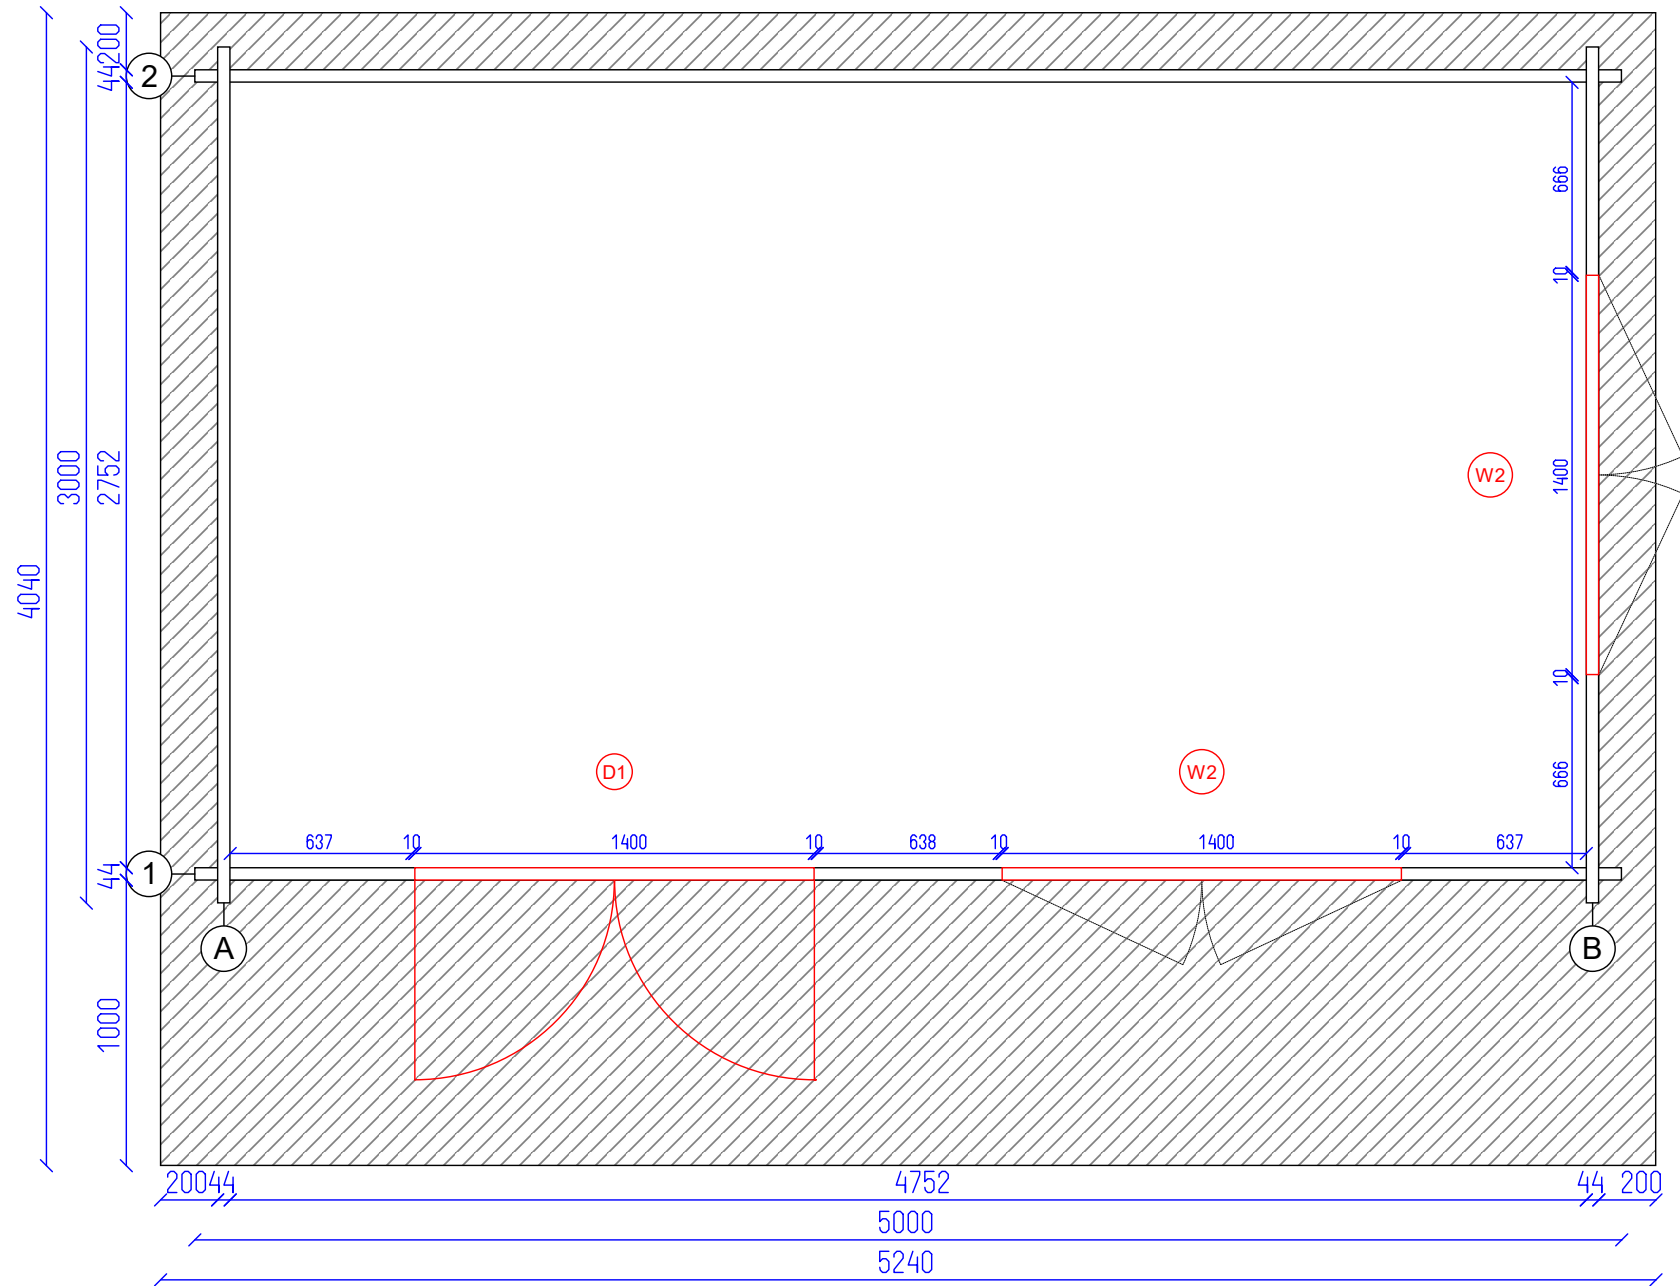

Arabba 5x3 44


Ground plan

Tikr. ---

Dare AND

2 SHEET


7 OF

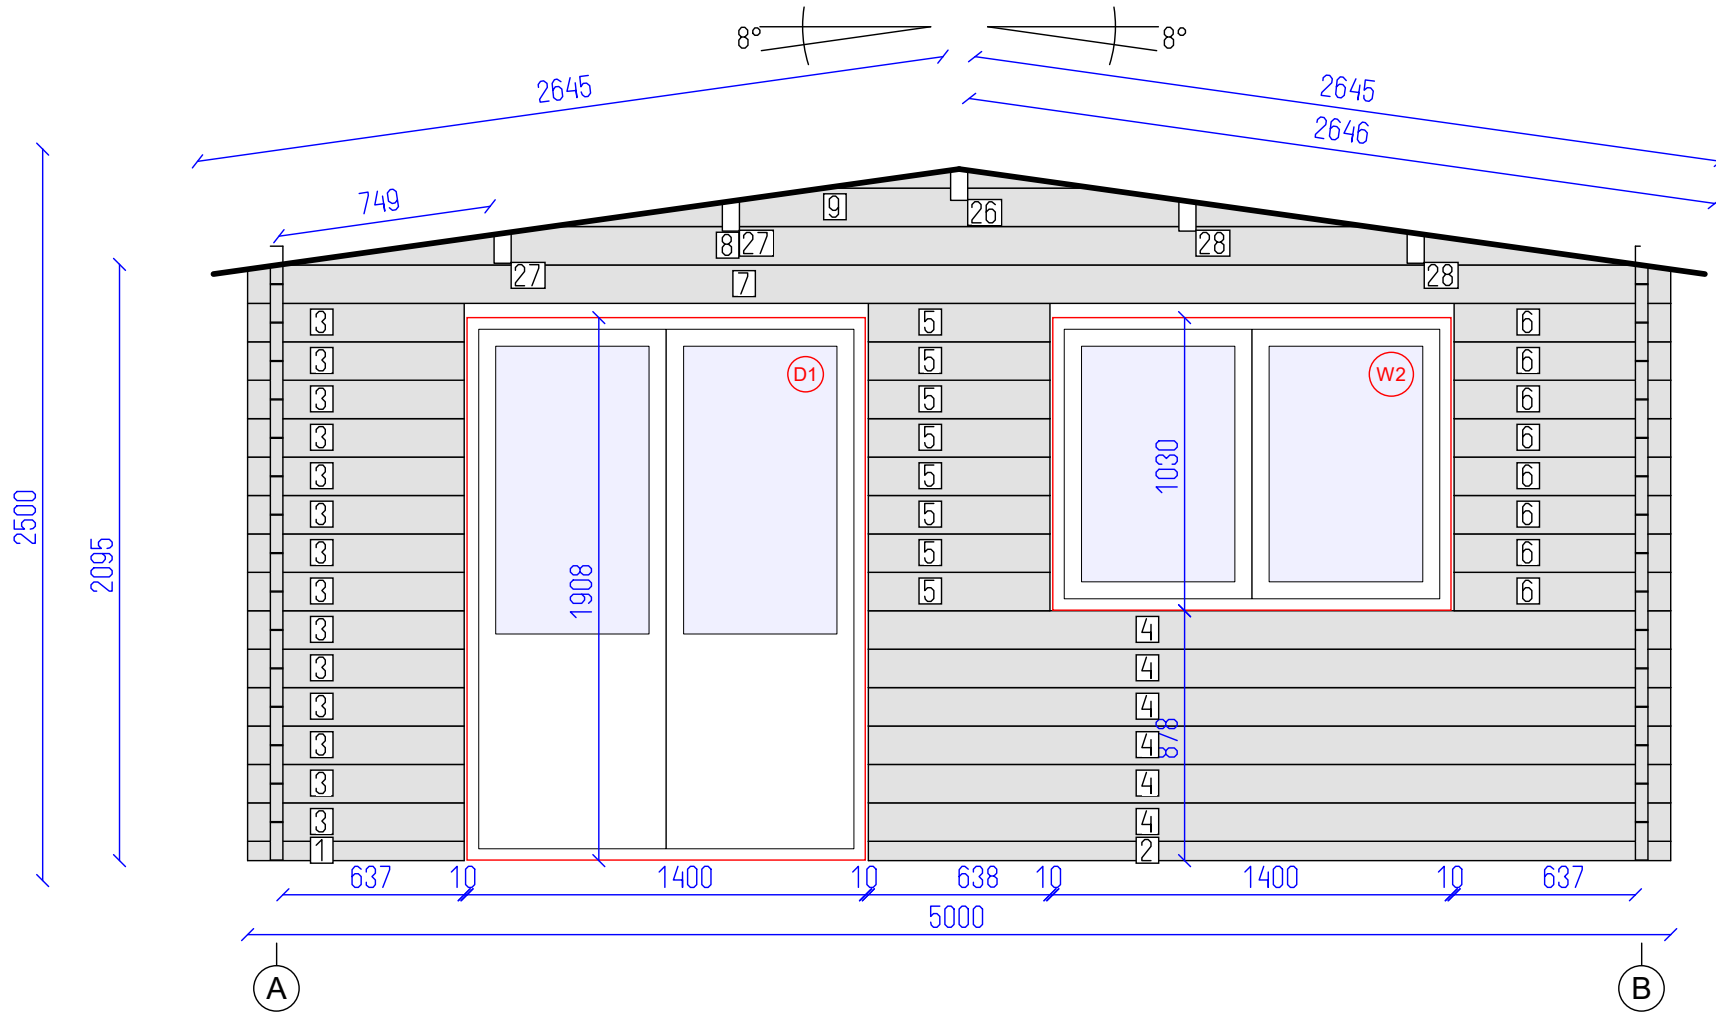


DETAILS

N	QTY
1	1
2	1
3	14
4	6
5	8
6	8
7	1
8	1
9	1
26	1
27	2
28	2

- LIST OF ELEMENTS
1. Wall 68x44x761
 2. Wall 68x44x2819
 3. Wall 135x44x761
 4. Wall 135x44x2819
 5. Wall 135x44x638
 6. Wall 135x44x761
 7. Wall 135x44x5000
 8. Wall 135x44x4786
 9. Wall 135x44x2872
 26. Roof beam 140x70x4040
 27. Roof beam 140x70x4040
 28. Roof beam 140x70x4040
- Total 10.01 m²

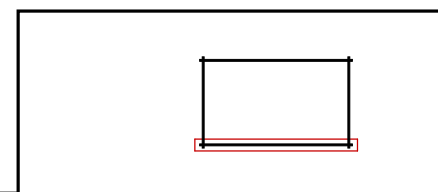

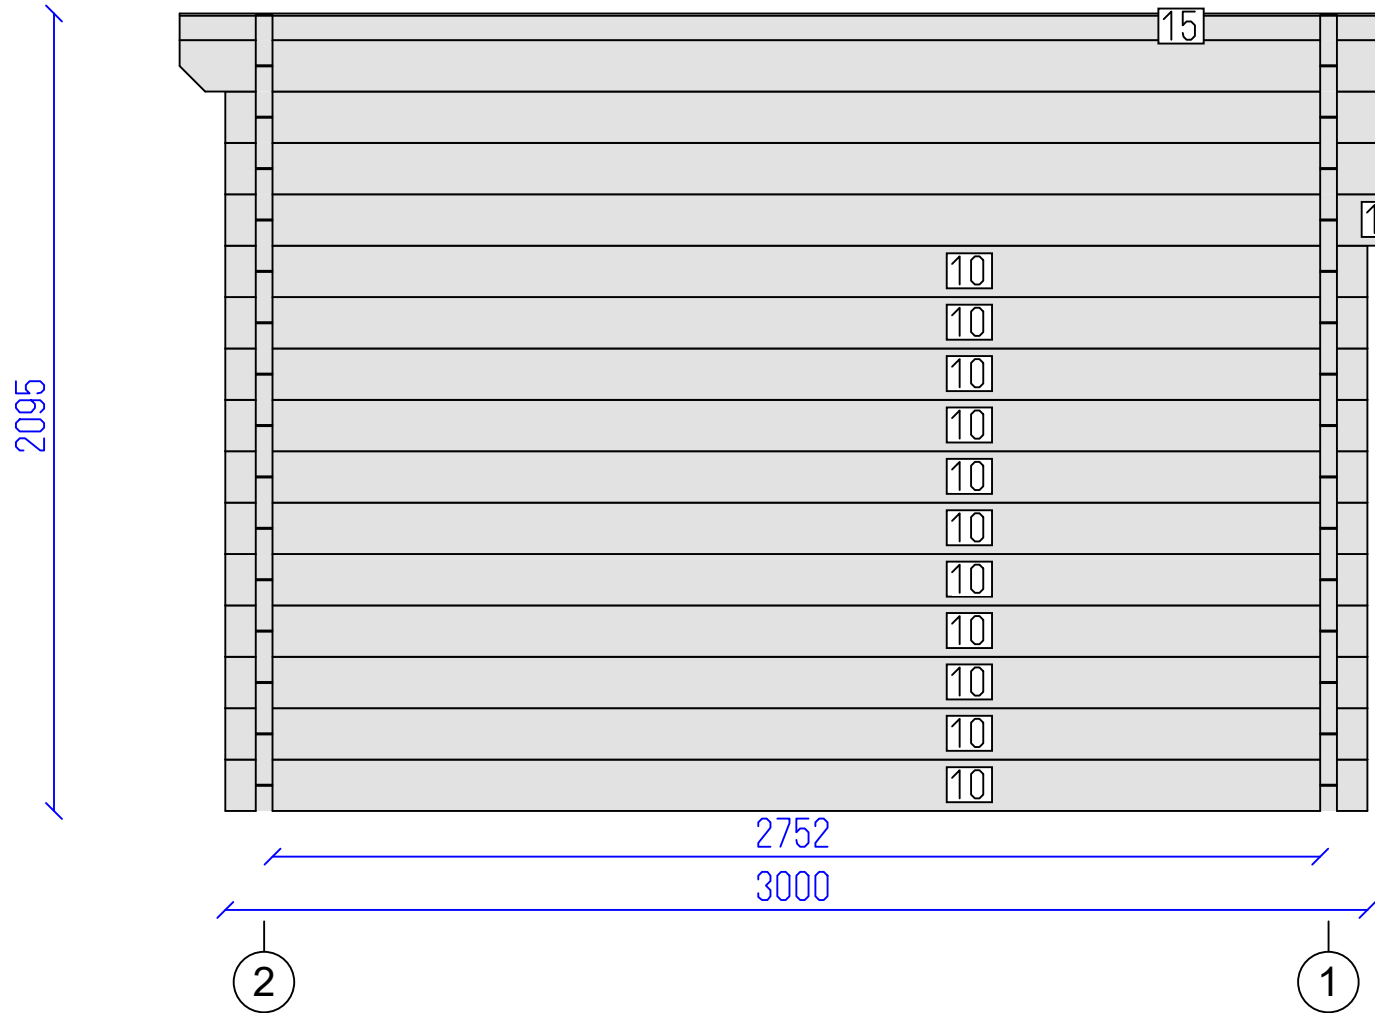


DETAILS

N	QTY
10	11
11	1
12	1
13	1
14	1
15	1

LIST OF ELEMENTS

- 10. Wall 135x44x3000
 - 11. Wall 135x44x3170
 - 12. Wall 135x44x3420
 - 13. Wall 135x44x3670
 - 14. Wall 135x44x4040
 - 15. Wall 70x44x4040
- Total 6.67 m²

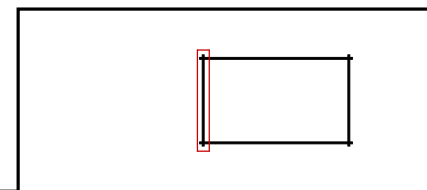

Arabba 5x3 44


Wall A

Tikr.

Dare
AND

4
SHEET

7
OF

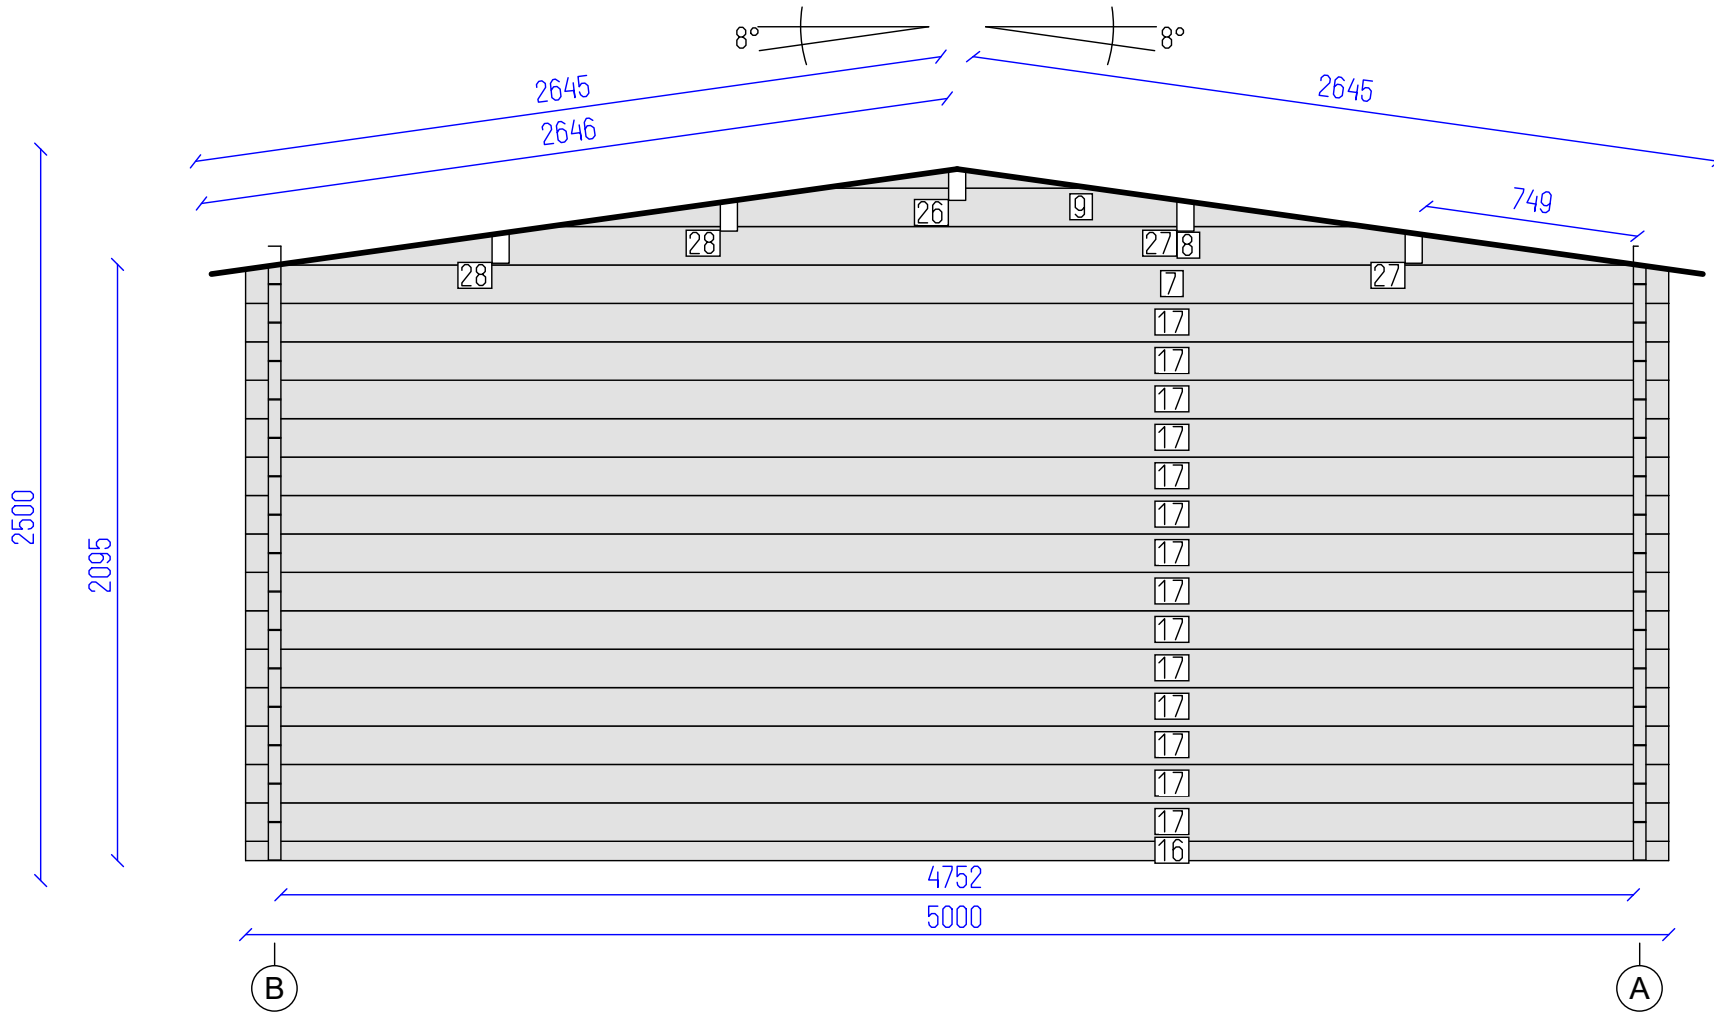


DETAILS


N	QTY
16	1
17	14
7	1
8	1
9	1
26	1
27	2
28	2

LIST OF ELEMENTS

- 16. Wall 68x44x5000
 - 17. Wall 135x44x5000
 - 7. Wall 135x44x5000
 - 8. Wall 135x44x4786
 - 9. Wall 135x44x2872
 - 26. Roof beam 140x70x4040
 - 27. Roof beam 140x70x4040
 - 28. Roof beam 140x70x4040
- Total 14.33 m²

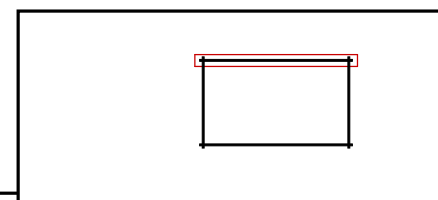

Arabba 5x3 44

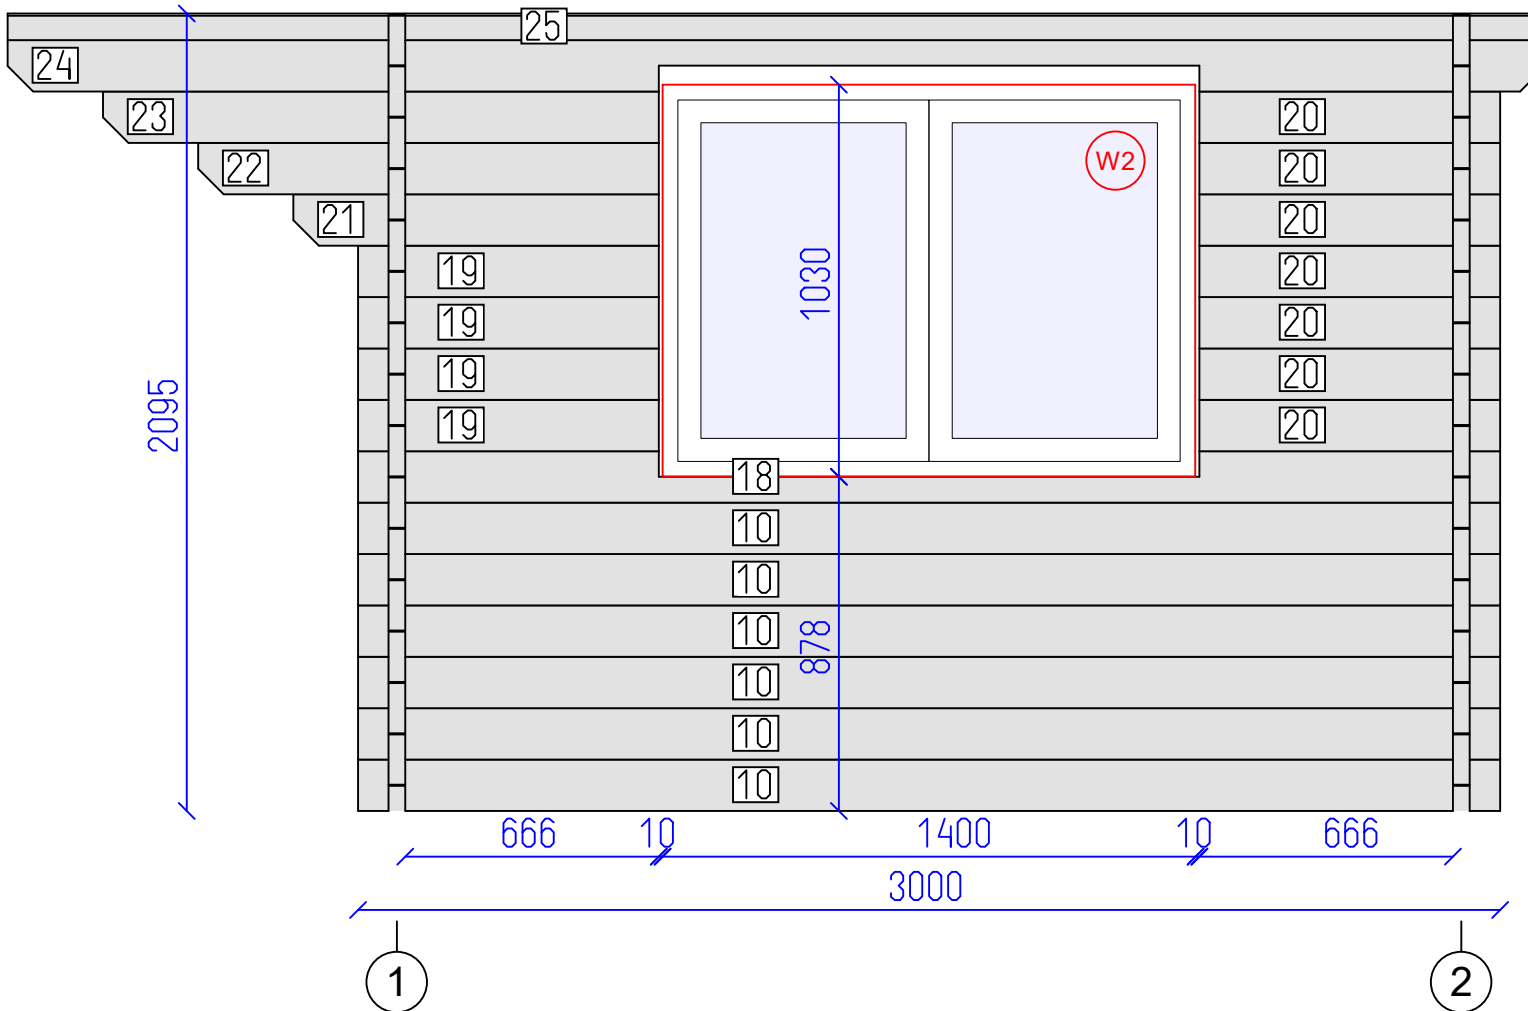


DETAILS

N	QTY
10	6
18	1
19	4
20	7
21	1
22	1
23	1
24	1
25	1

LIST OF ELEMENTS

- 10. Wall 135x44x3000
 - 18. Wall 135x44x3000
 - 19. Wall 135x44x790
 - 20. Wall 135x44x790
 - 21. Wall 135x44x960
 - 22. Wall 135x44x1210
 - 23. Wall 135x44x1460
 - 24. Wall 135x44x4040
 - 25. Wall 70x44x4040
- Total 5.33 m²

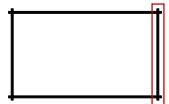

Arabba 5x3 44


Wall B

Tikr. ---

Dare AND

6 SHEET

7 OF

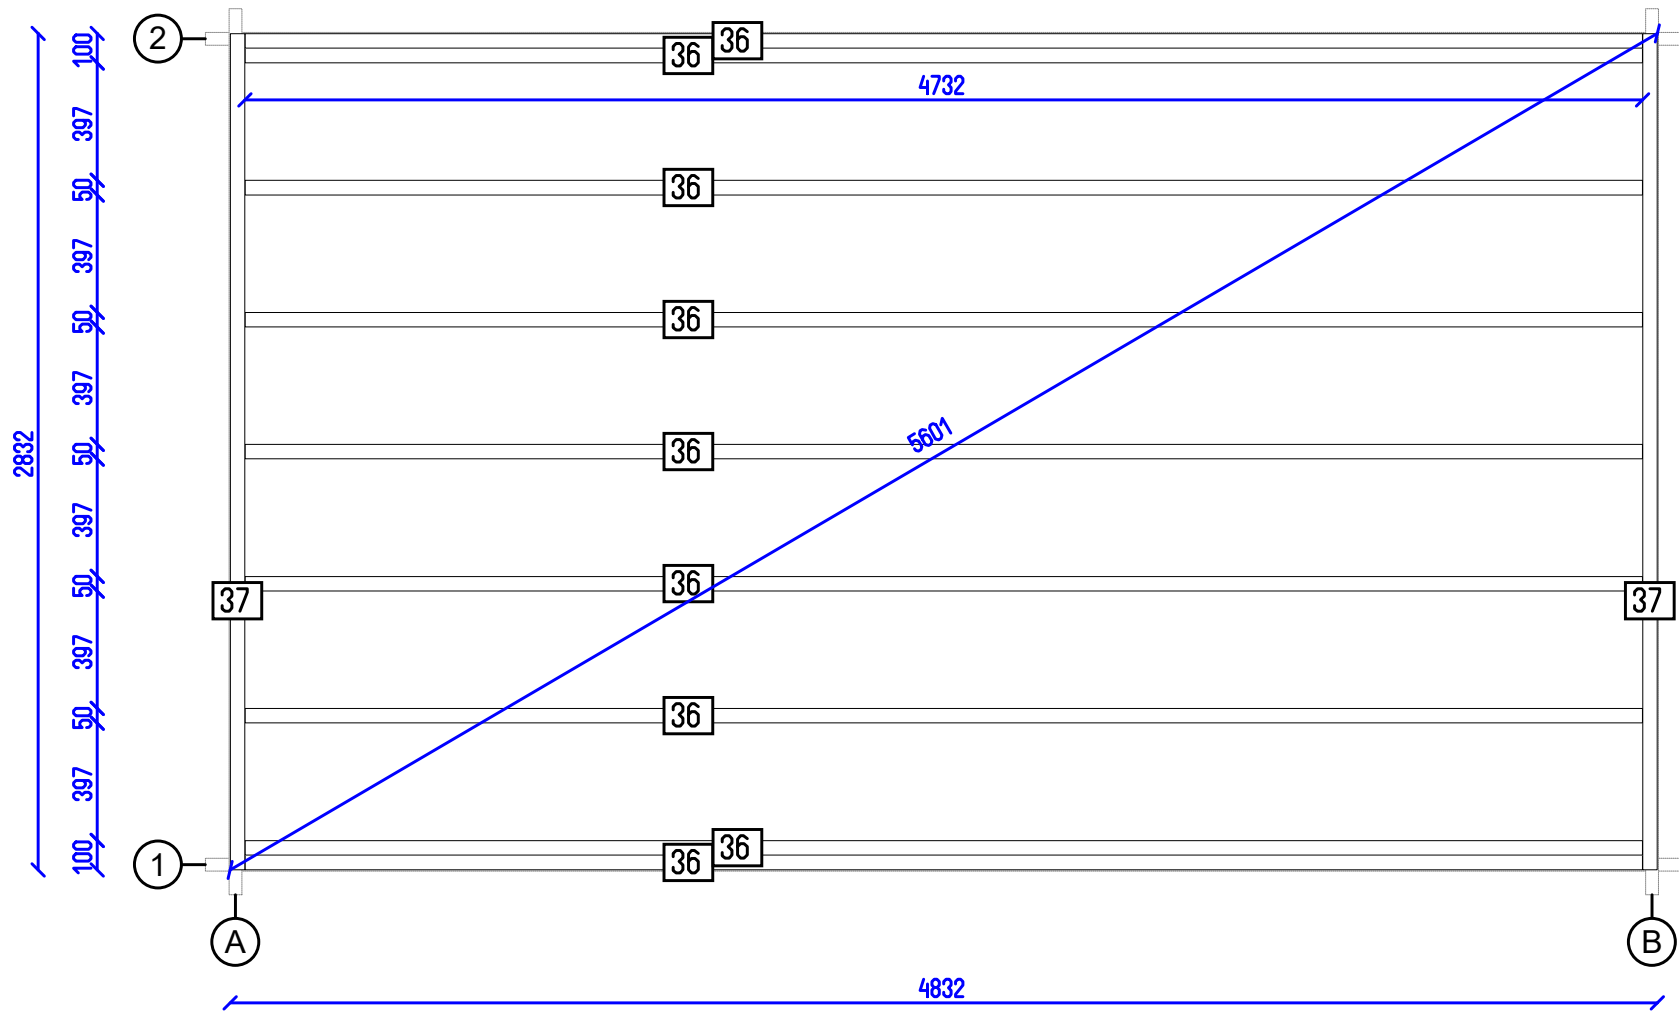

Arabba 5x3 44

Flr. bearers pl.

Tikr. ---

Dare AND

7 SHEET

7 OF