


Selva 5x4 44

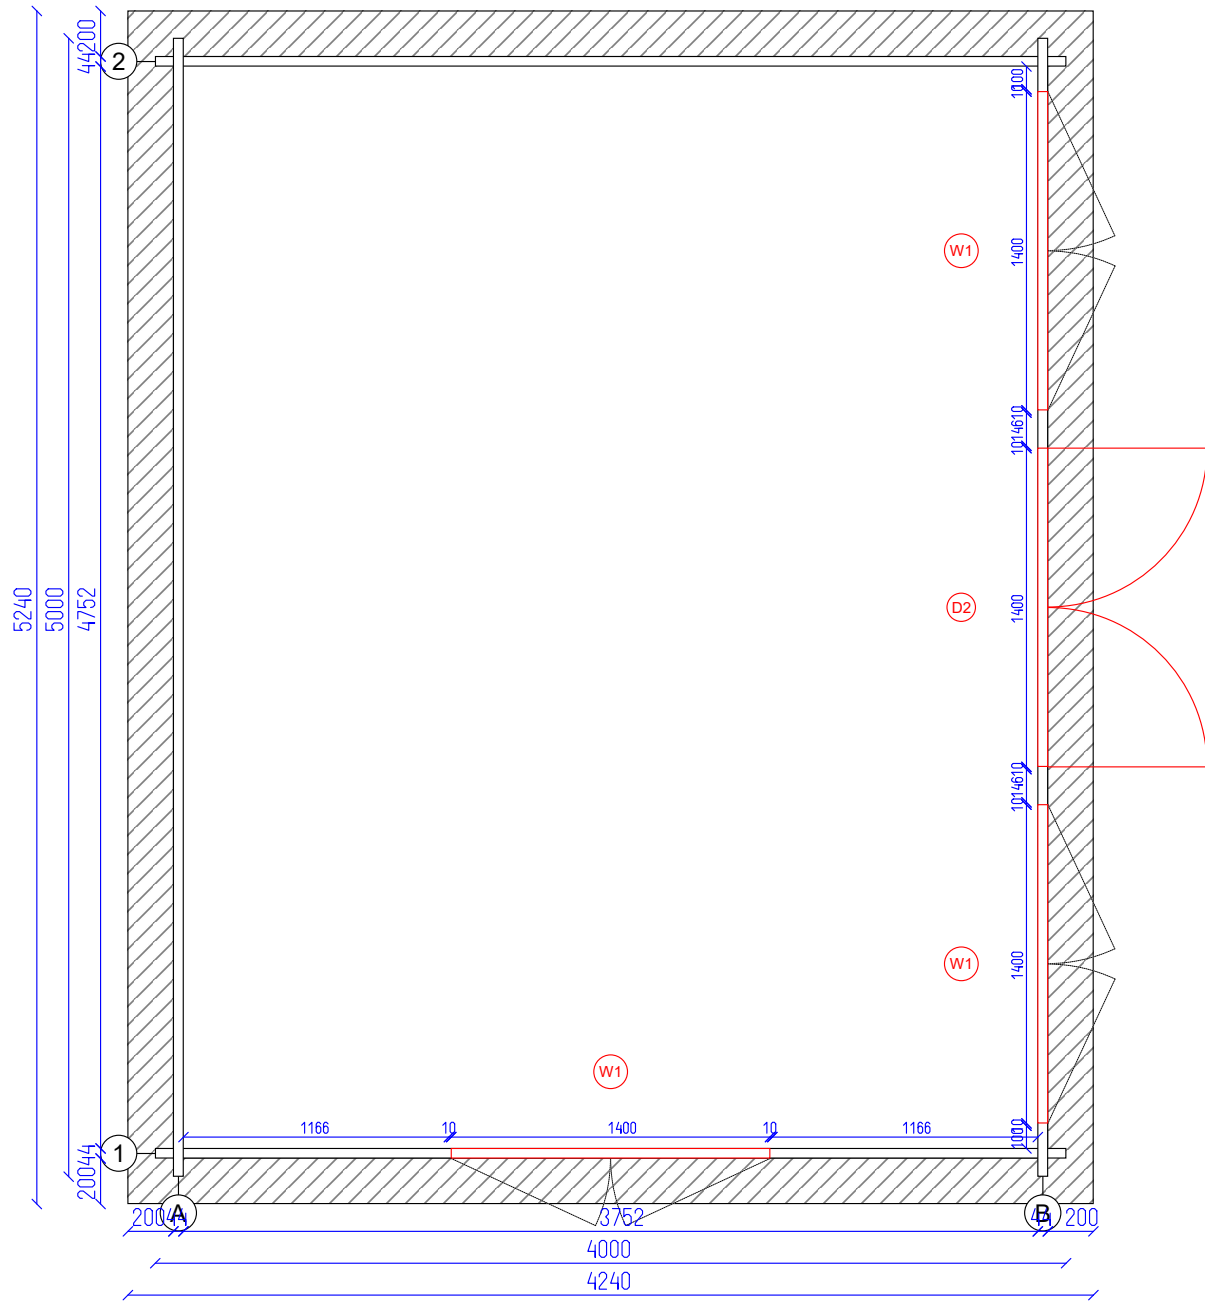

Selva 5x4 44

Ground plan


AND

2

7

SHEET


OF

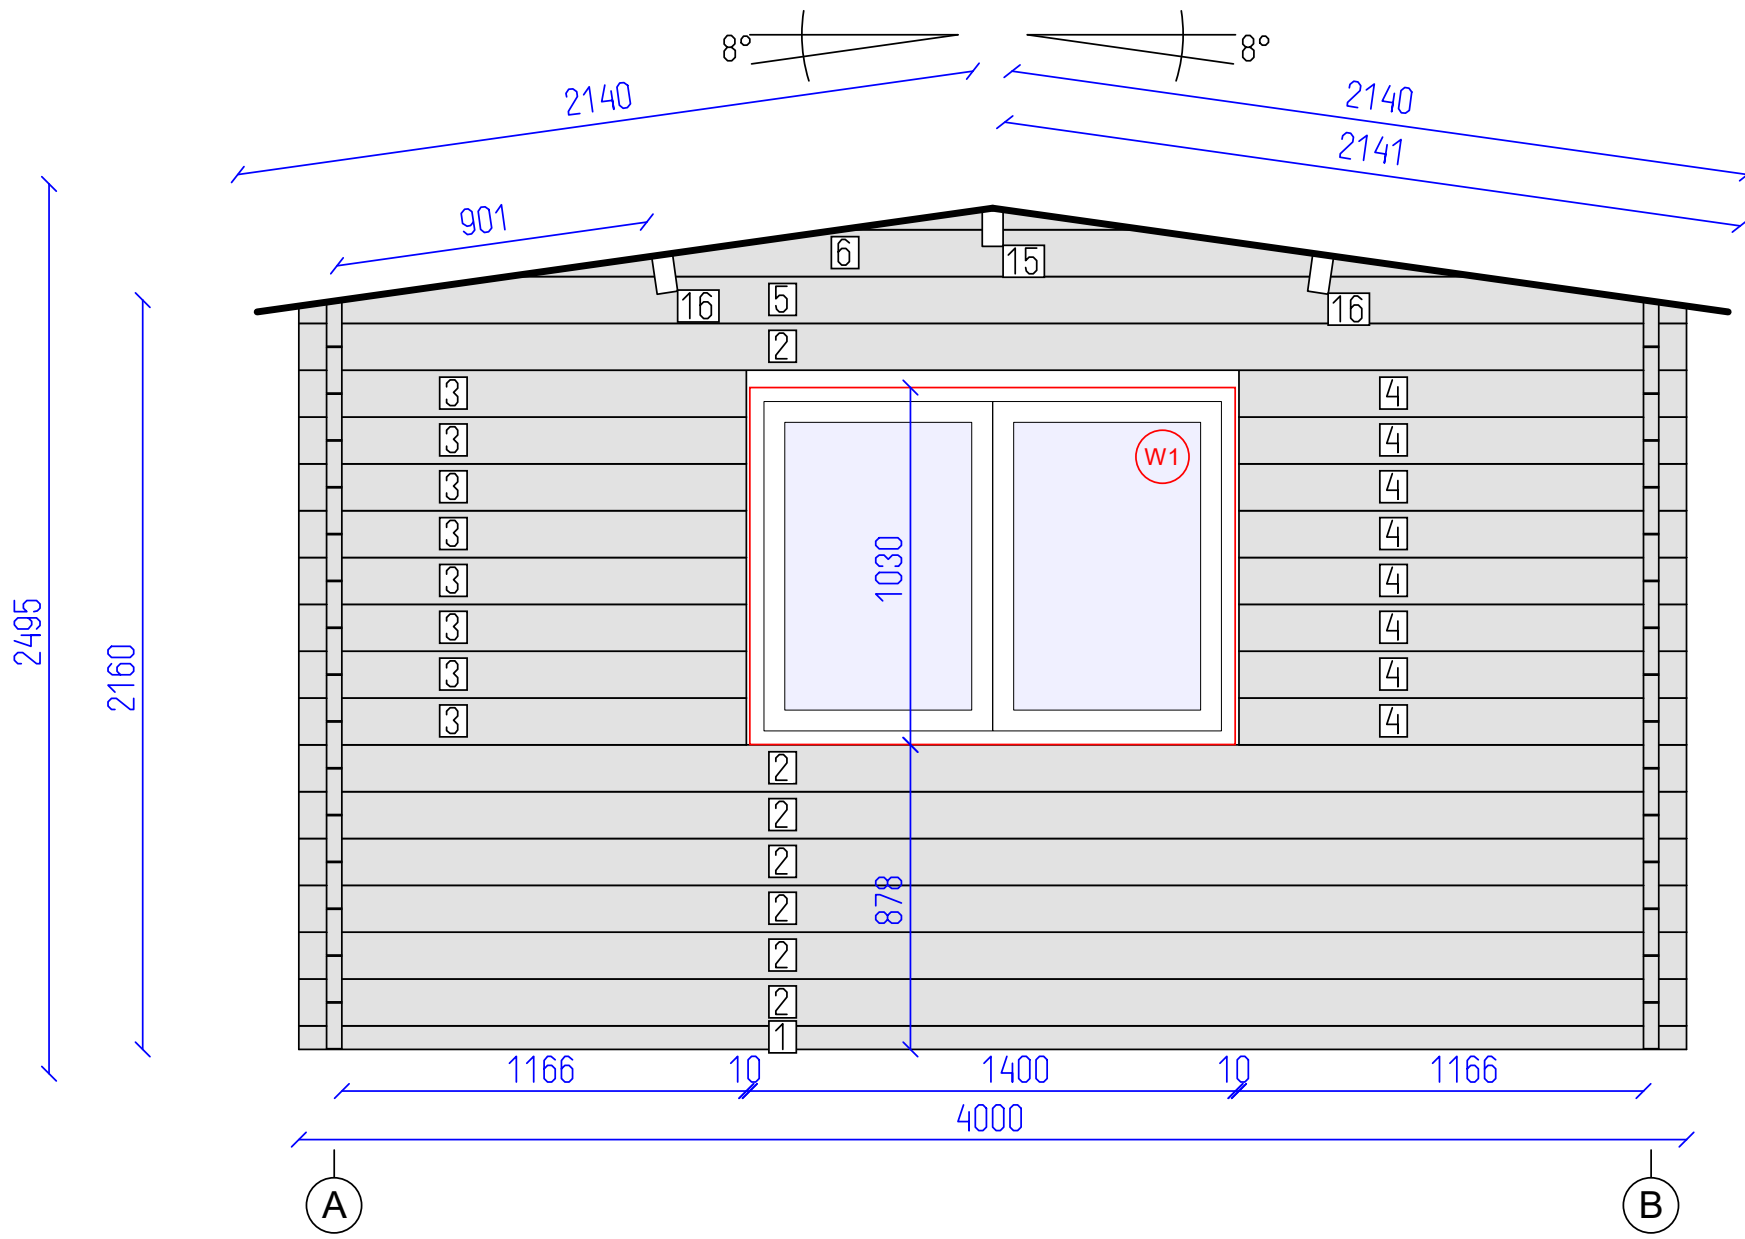

DETAILS

N	QTY
1	1
2	7
3	8
4	8
5	1
6	1
15	1
16	2

- LIST OF ELEMENTS
- 1. Wall 68x44x4000
 - 2. Wall 135x44x4000
 - 3. Wall 135x44x1290
 - 4. Wall 135x44x1290
 - 5. Wall 135x44x4000
 - 6. Wall 135x44x2794
 - 15. Roof beam 140x70x5240
 - 16. Roof beam 140x70x5240
- Total 9.96 m²


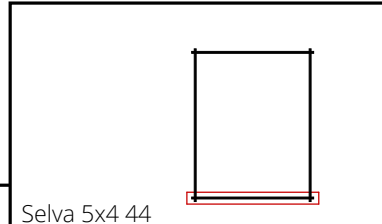


DETAILS

N	QTY
7	15
8	1

LIST OF ELEMENTS

7. Wall 135x44x5000
 8. Wall 135x44x5240
 Total 10.83 m²

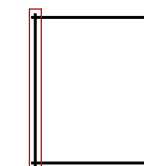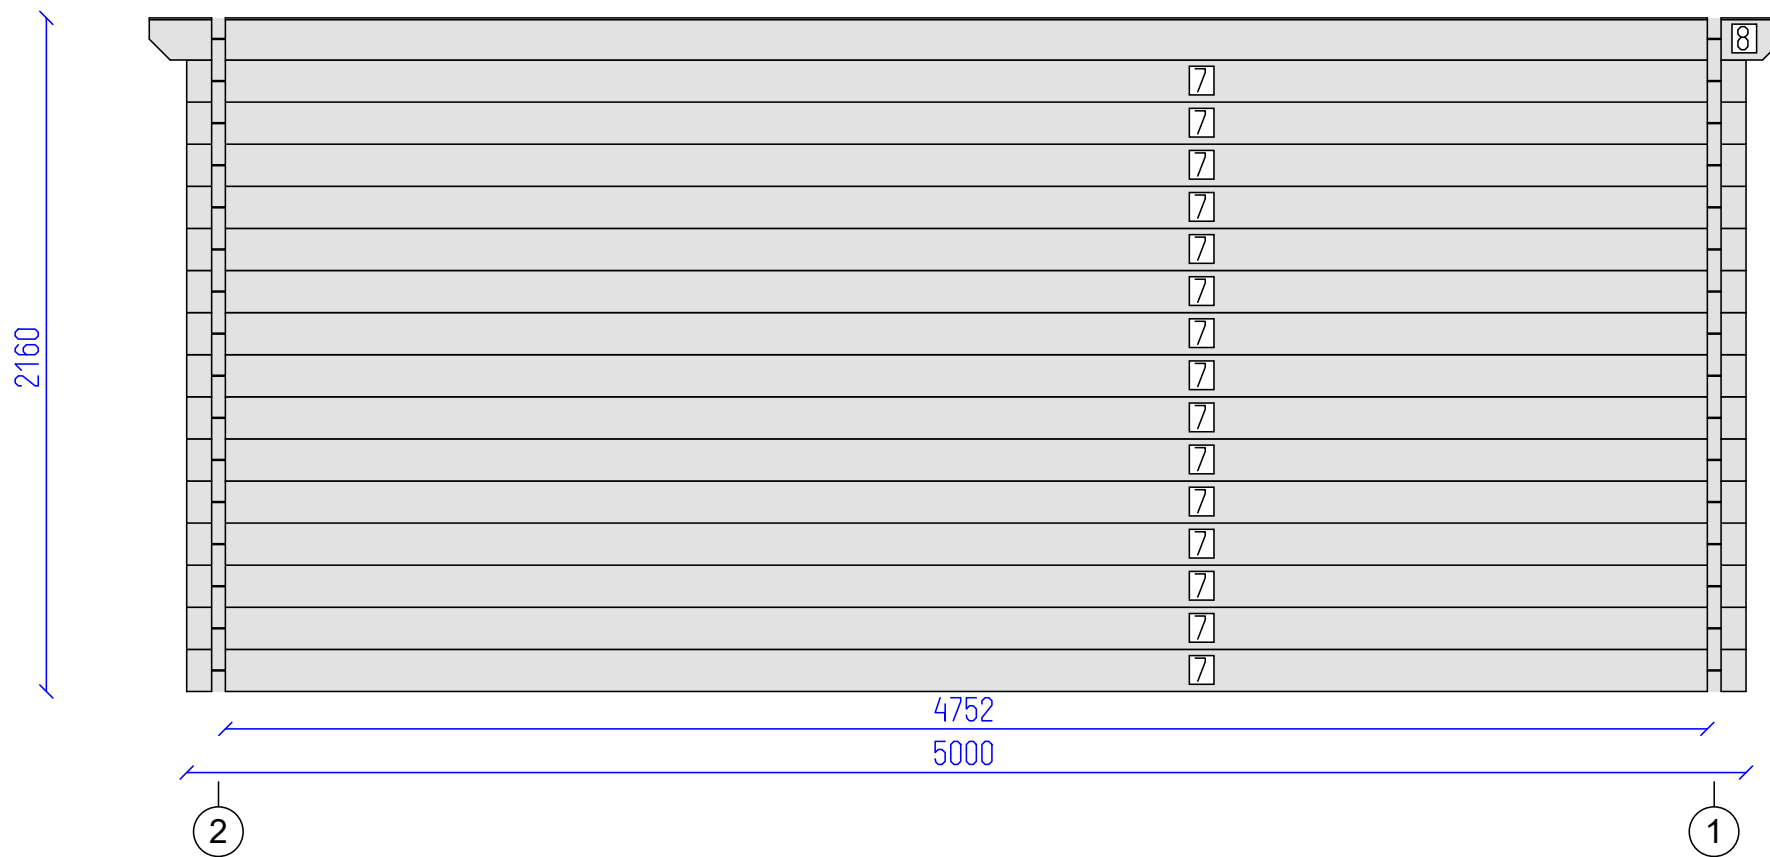

Selva 5x4 44



Wall A


AND

4

7

SHEET

OF

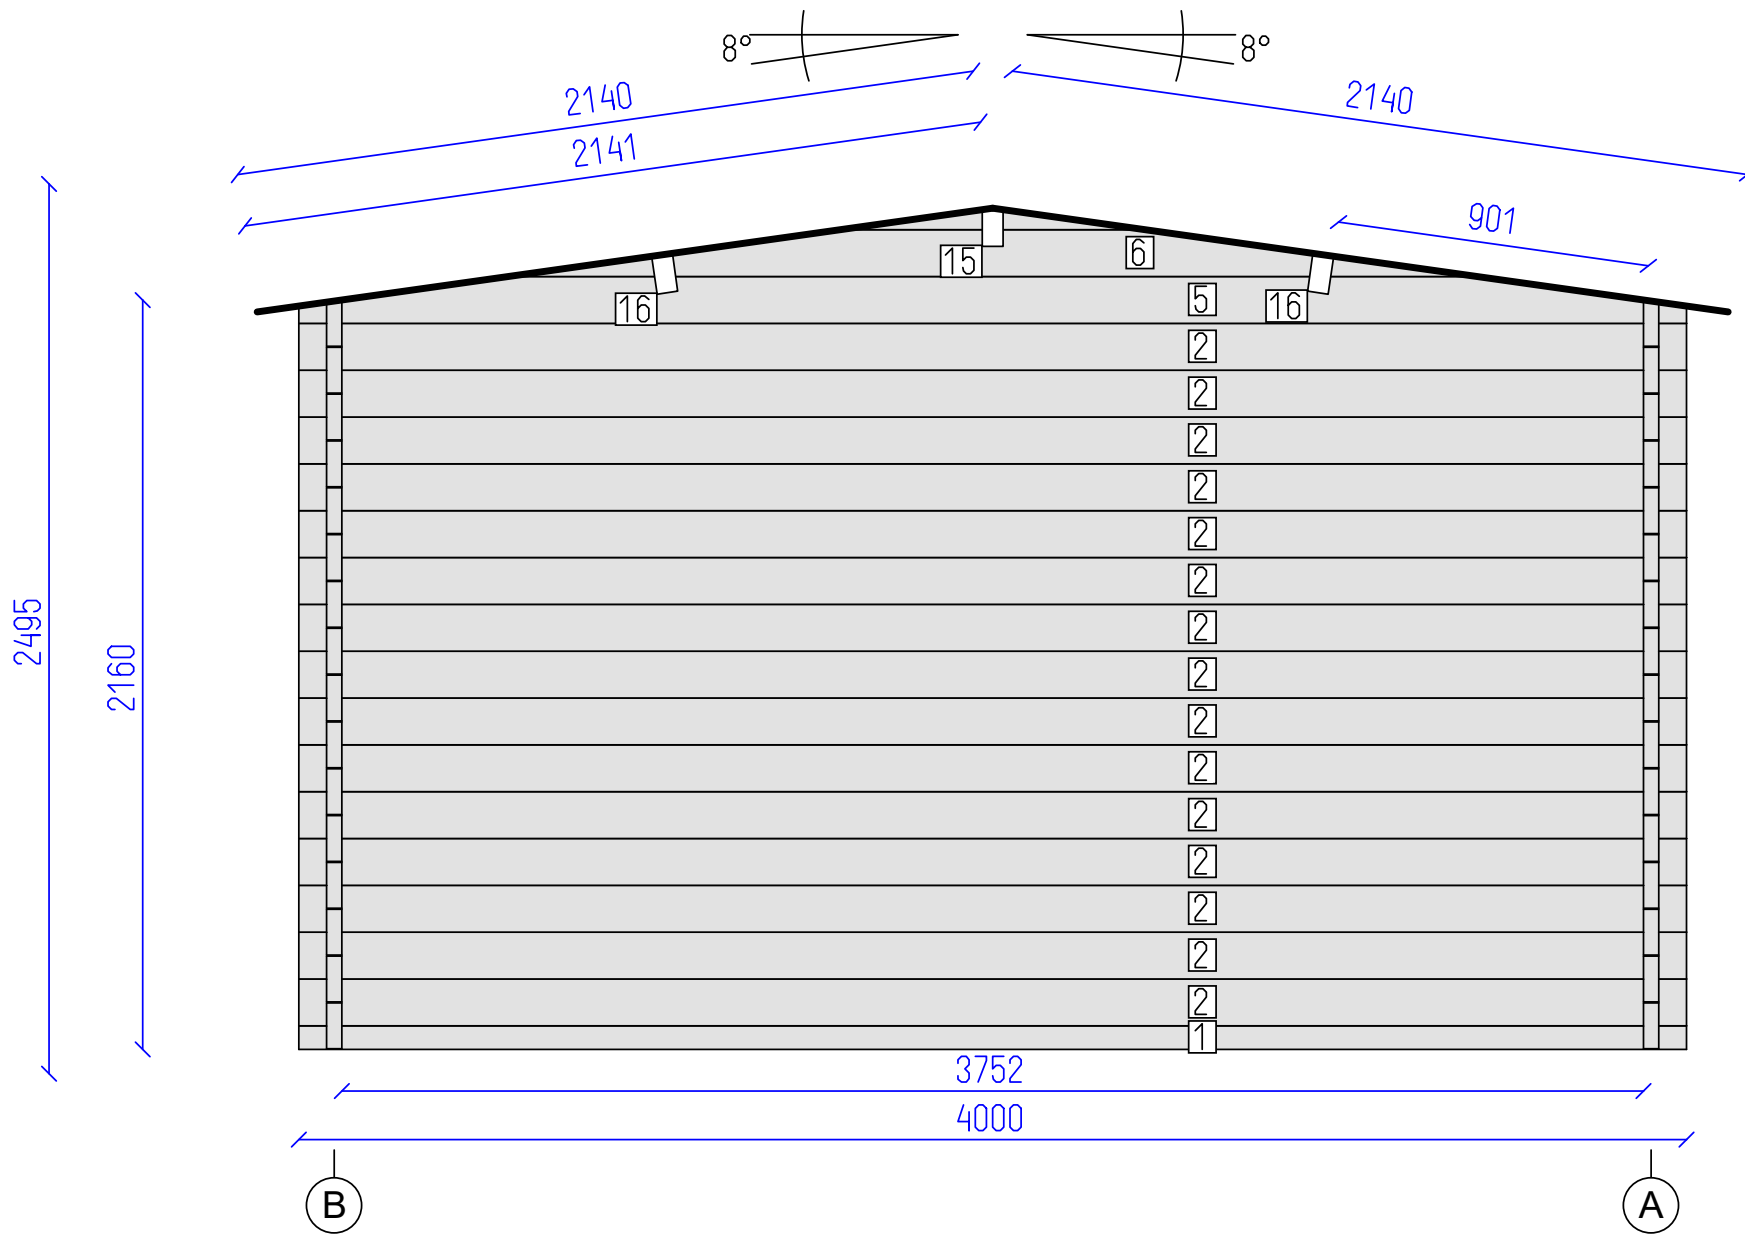


DETAILS

N	QTY
1	1
2	15
5	1
6	1
15	1
16	2

LIST OF ELEMENTS

- Wall 68x44x4000
- Wall 135x44x4000
- Wall 135x44x4000
- Wall 135x44x2794
- Roof beam 140x70x5240
- Roof beam 140x70x5240

Total 11.49 m²

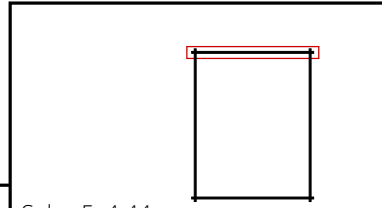


DETAILS

N	QTY
9	7
10	7
11	8
12	16
13	8
14	1

LIST OF ELEMENTS

- 9. Wall 135x44x1790
- 10. Wall 135x44x1790
- 11. Wall 135x44x224
- 12. Wall 135x44x146
- 13. Wall 135x44x224
- 14. Wall 135x44x5240
- Total 4.89 m²

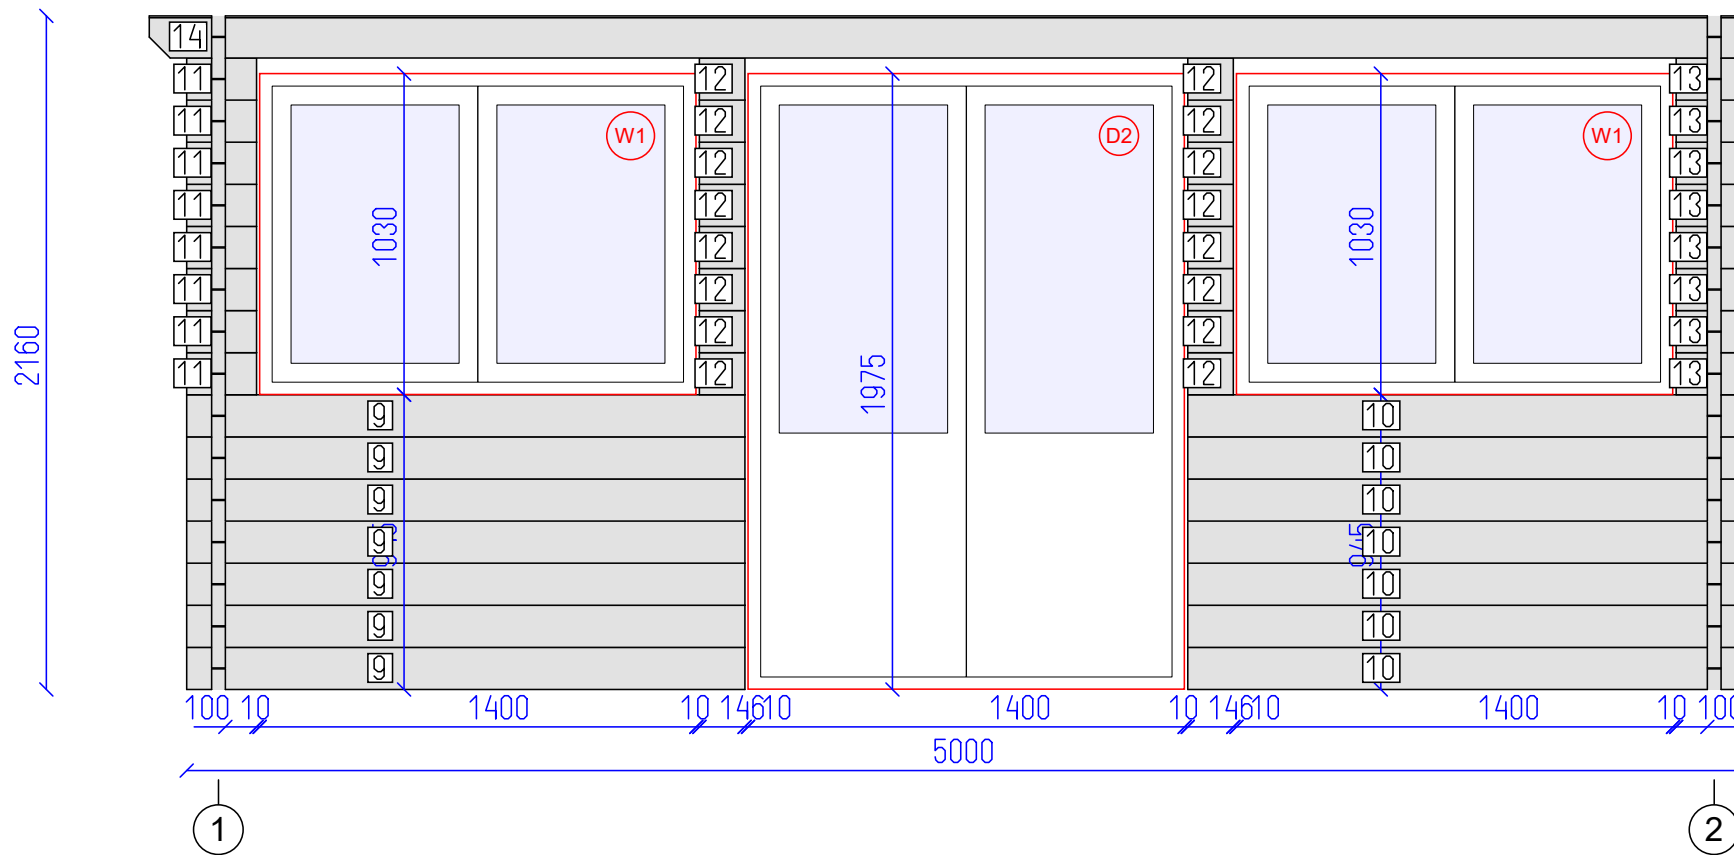

Selva 5x4 44

Wall B




AND

6

SHEET

7

OF

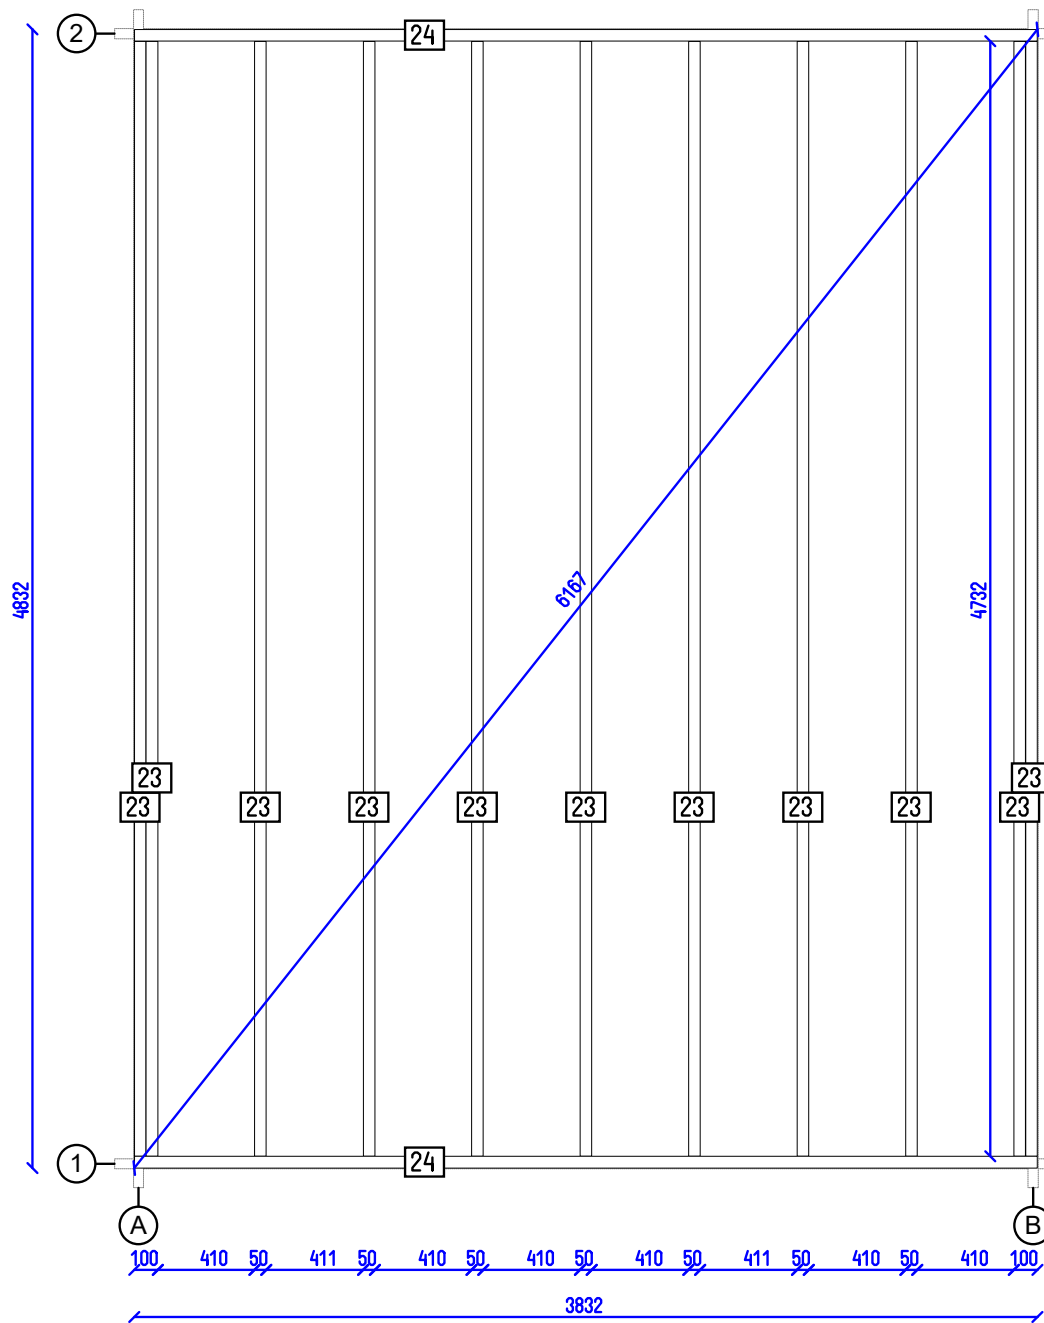

Selva 5x4 44

Base plan

AND

7

SHEET

7

OF