


Meribel 5x3 44

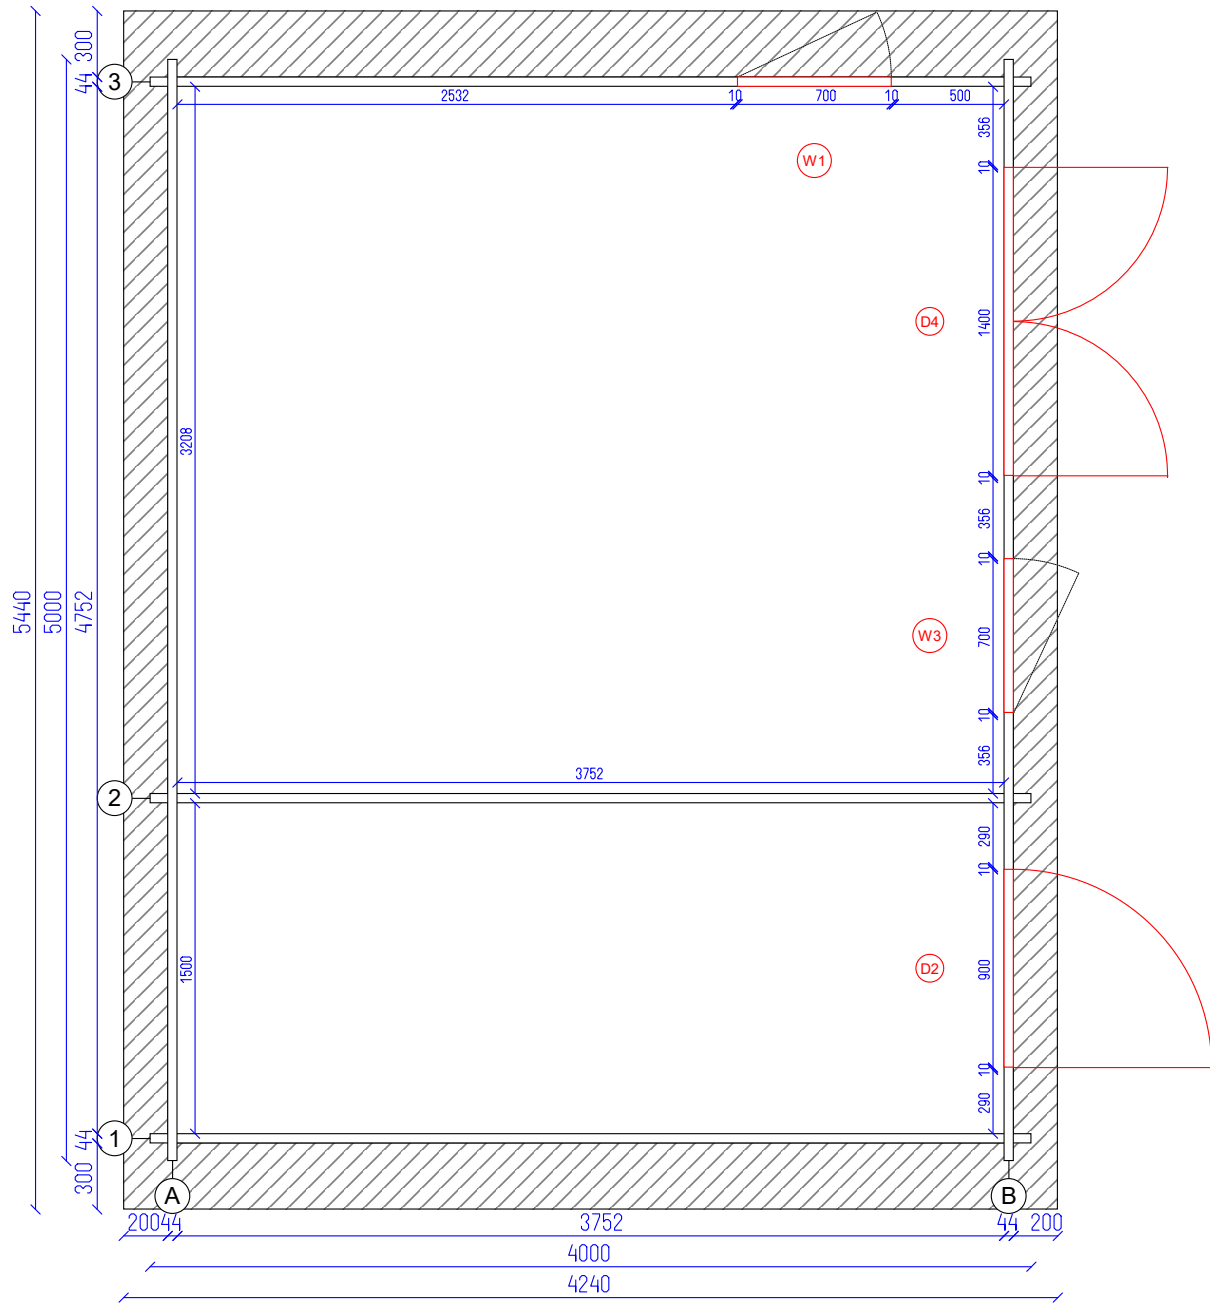


Meribel 5x3 44

Ground plan

GYT

2
SHEET


8
OF

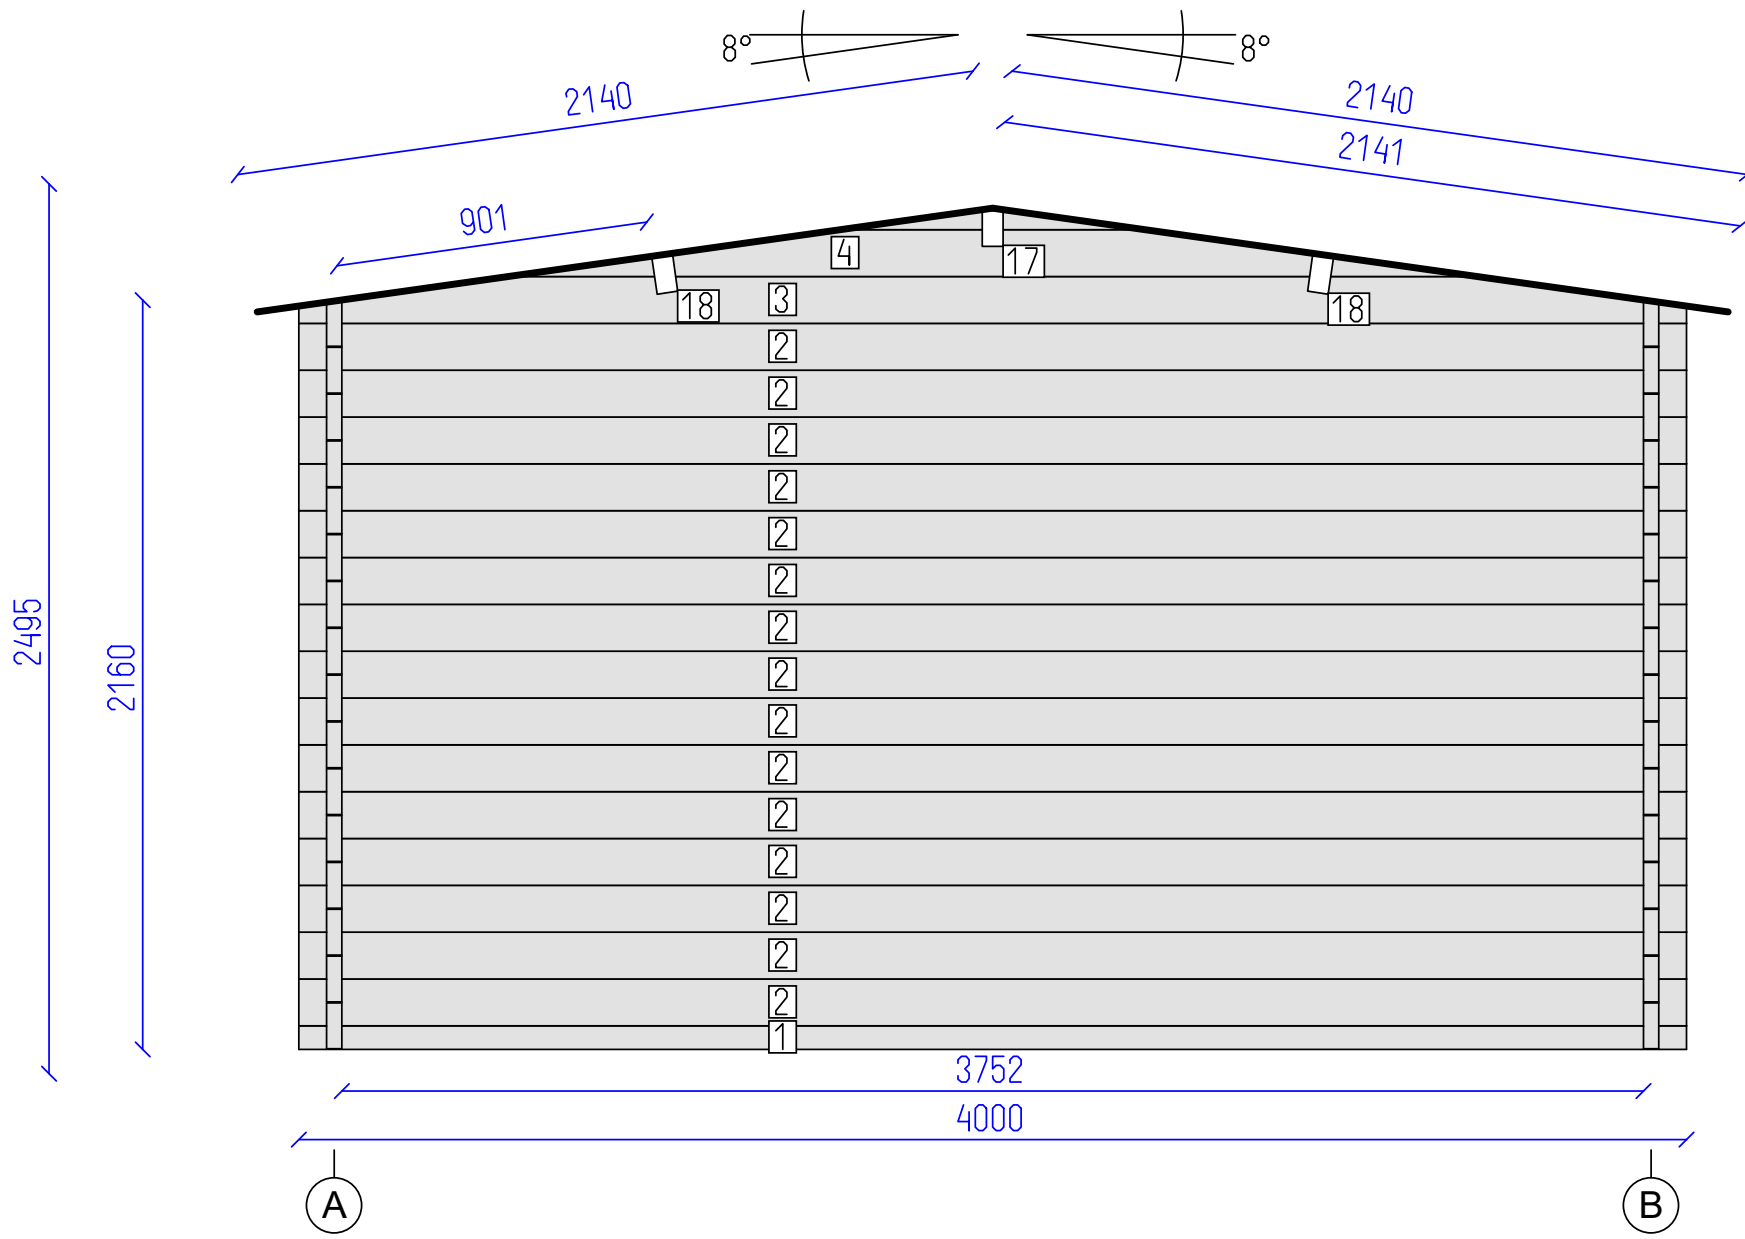

DETAILS

N	QTY
1	1
2	15
3	1
4	1
17	1
18	2

- LIST OF ELEMENTS
- Wall 68x44x4000
 - Wall 135x44x4000
 - Wall 135x44x4000
 - Wall 135x44x2794
 - Roof beam 140x70x5440
 - Roof beam 140x70x5440
- Total 11.57 m²

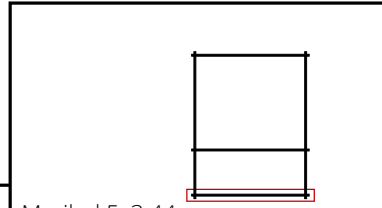


Meribel 5x3 44


DETAILS

N	QTY
5	15
6	1

LIST OF ELEMENTS


5. Wall 135x44x5000
 6. Wall 135x44x5440
 Total 10.86 m²

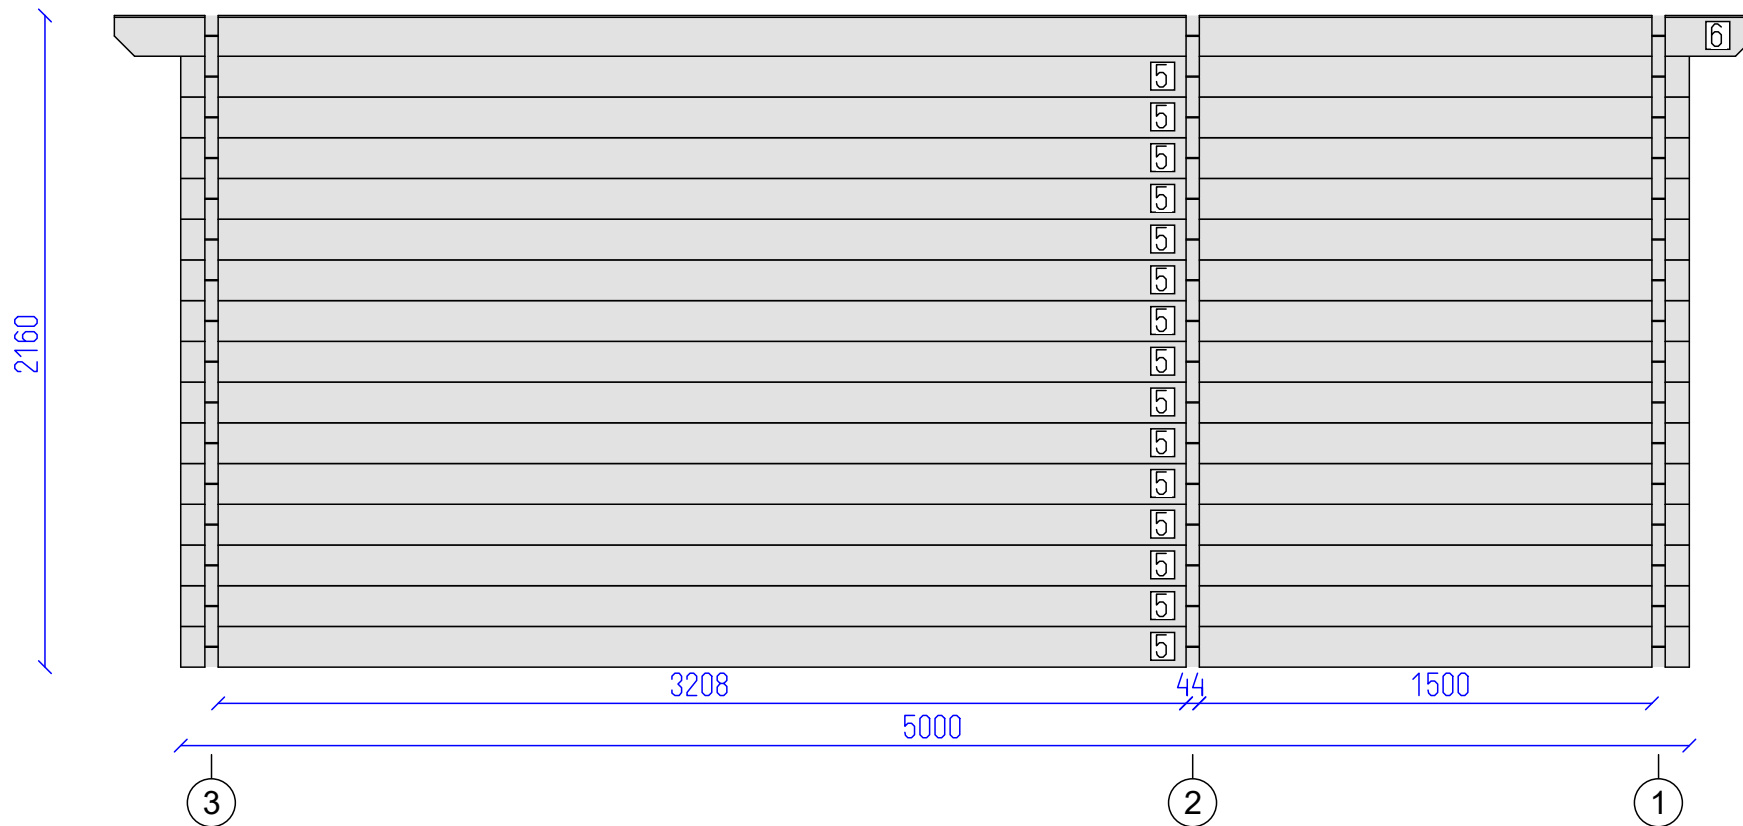

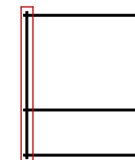

Meribel 5x3 44

Wall A	GYT	4	8
		SHEET	OF

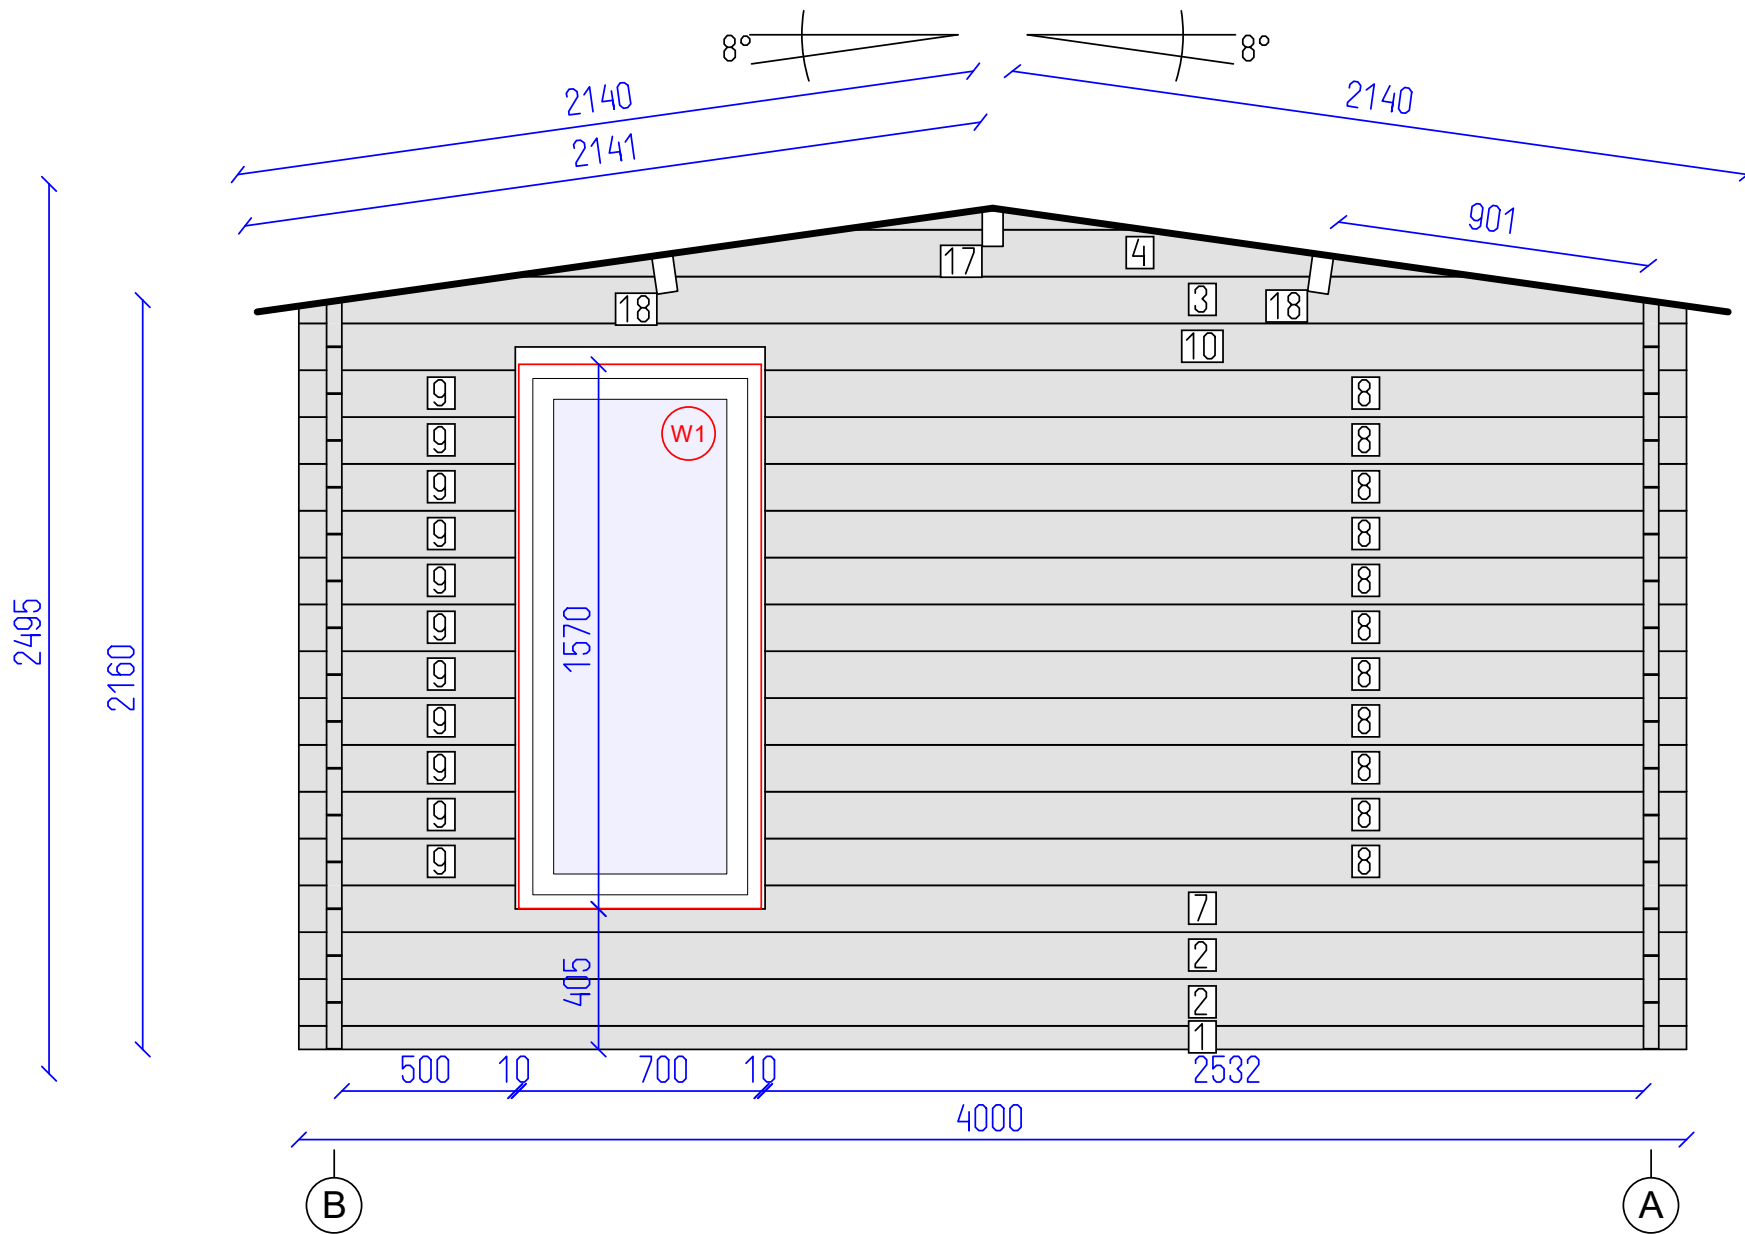

DETAILS

N	QTY
1	1
2	2
7	1
8	11
9	11
10	1
3	1
4	1
17	1
18	2


LIST OF ELEMENTS

1. Wall 68x44x4000
 2. Wall 135x44x4000
 7. Wall 135x44x4000
 8. Wall 135x44x2656
 9. Wall 135x44x624
 10. Wall 135x44x4000
 3. Wall 135x44x4000
 4. Wall 135x44x2794
 17. Roof beam 140x70x5440
 18. Roof beam 140x70x5440
- Total 10.50 m²

Meribel 5x3 44

Wall 3	GYT	5 SHEET	8 OF
--------	-----	---------	------



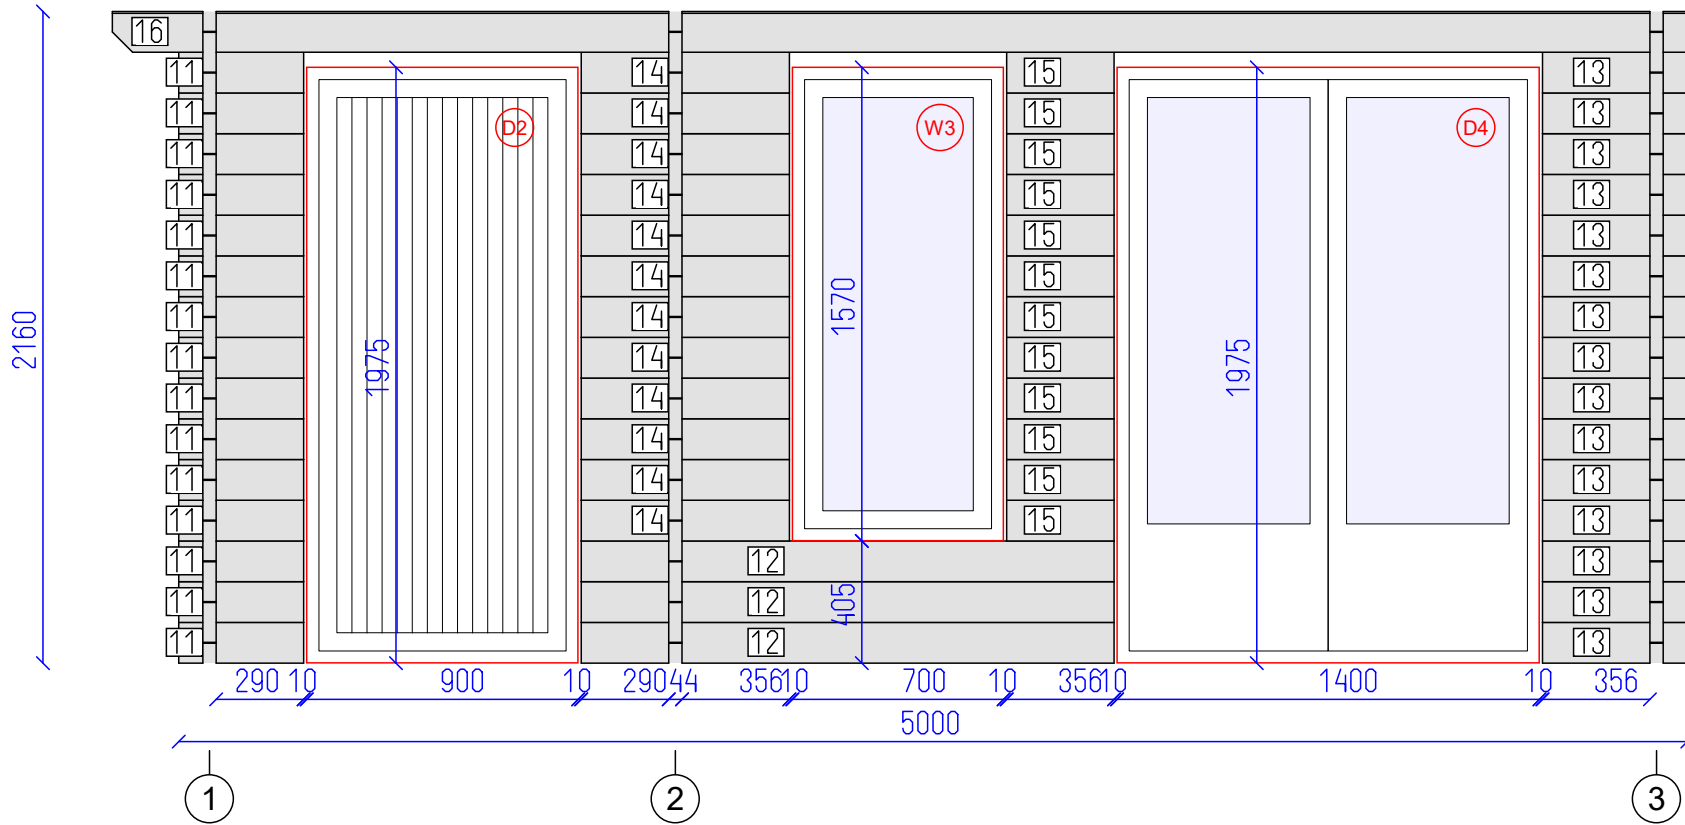


DETAILS


N	QTY
11	15
12	3
13	15
14	12
15	12
16	1

LIST OF ELEMENTS

- 11. Wall 135x44x414
 - 12. Wall 135x44x1766
 - 13. Wall 135x44x480
 - 14. Wall 135x44x690
 - 15. Wall 135x44x356
 - 16. Wall 135x44x5440
- Total 4.95 m²

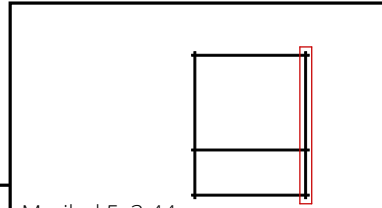

Meribel 5x3 44

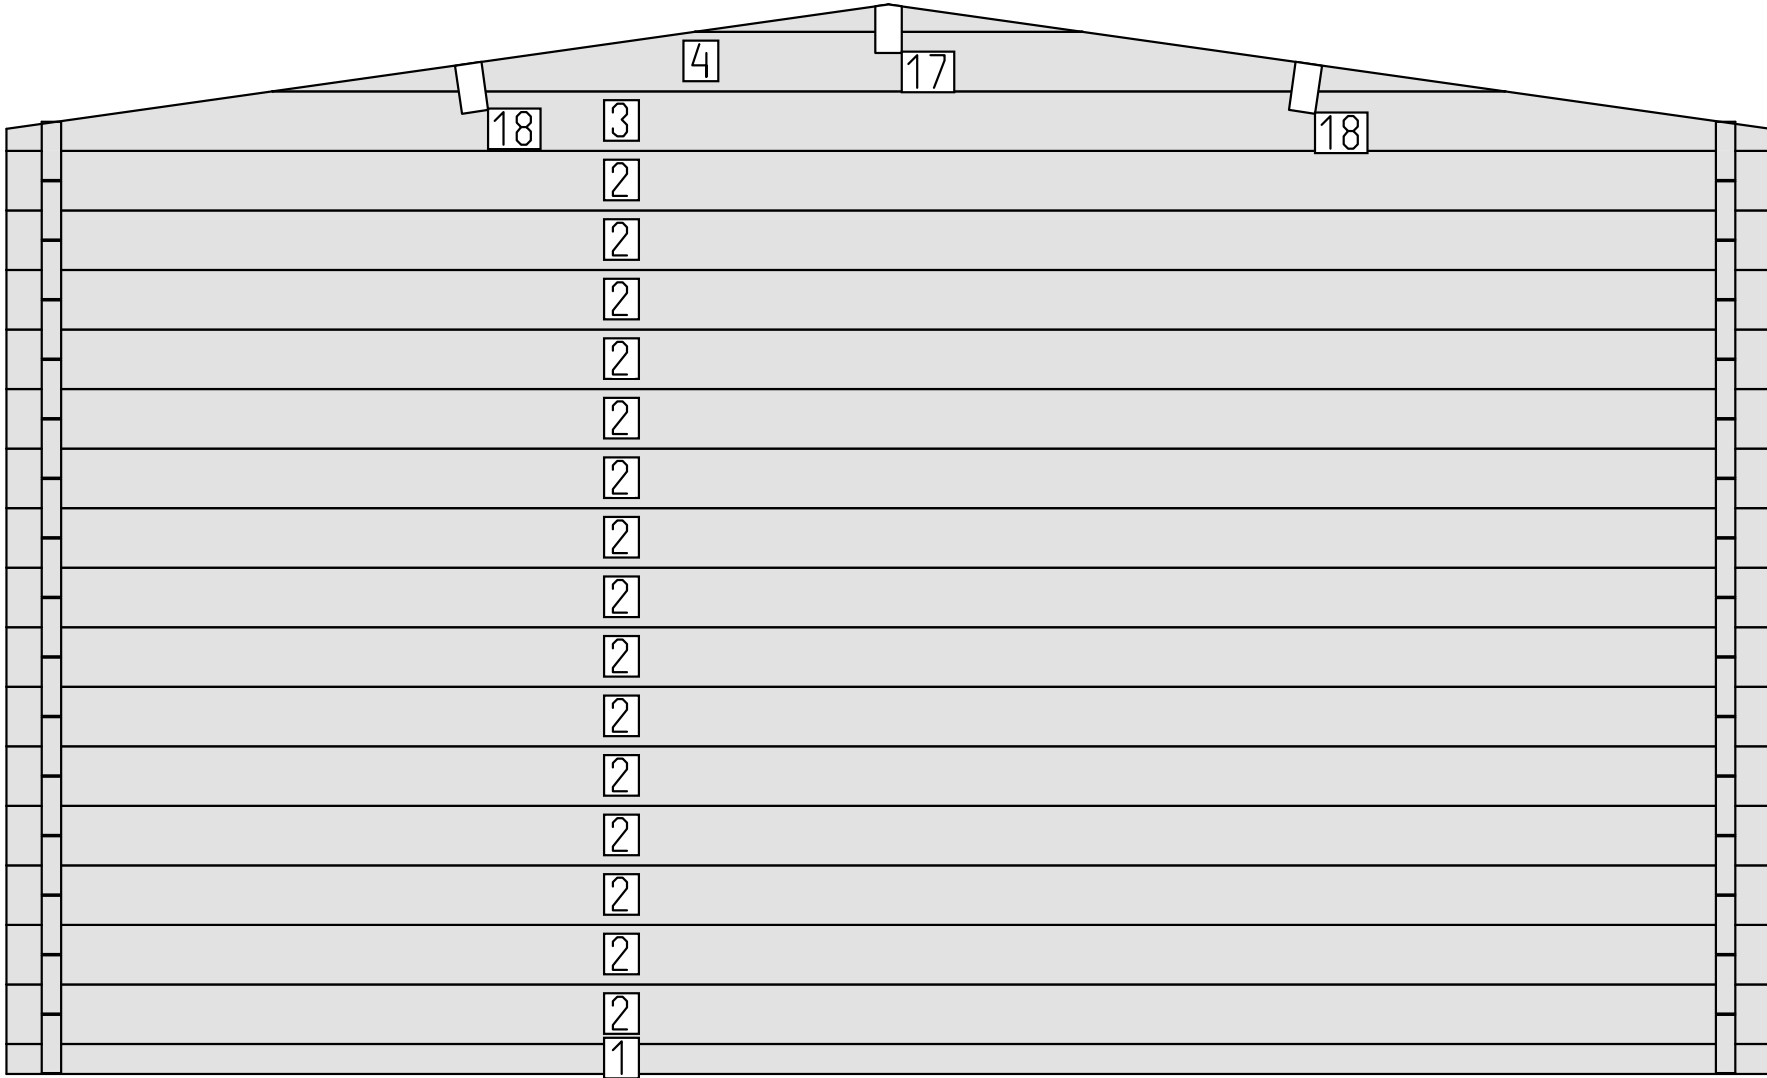

3752

4000

A


B

DETAILS

N	QTY
1	1
2	15
3	1
4	1
17	1
18	2

LIST OF ELEMENTS

- 1. Wall 68x44x4000
 - 2. Wall 135x44x4000
 - 3. Wall 135x44x4000
 - 4. Wall 135x44x2794
 - 17. Roof beam 140x70x5440
 - 18. Roof beam 140x70x5440
- Total 11.57 m²

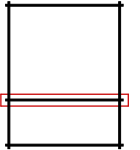

Meribel 5x3 44



Wall 2


GYT

7

SHEET

8

OF

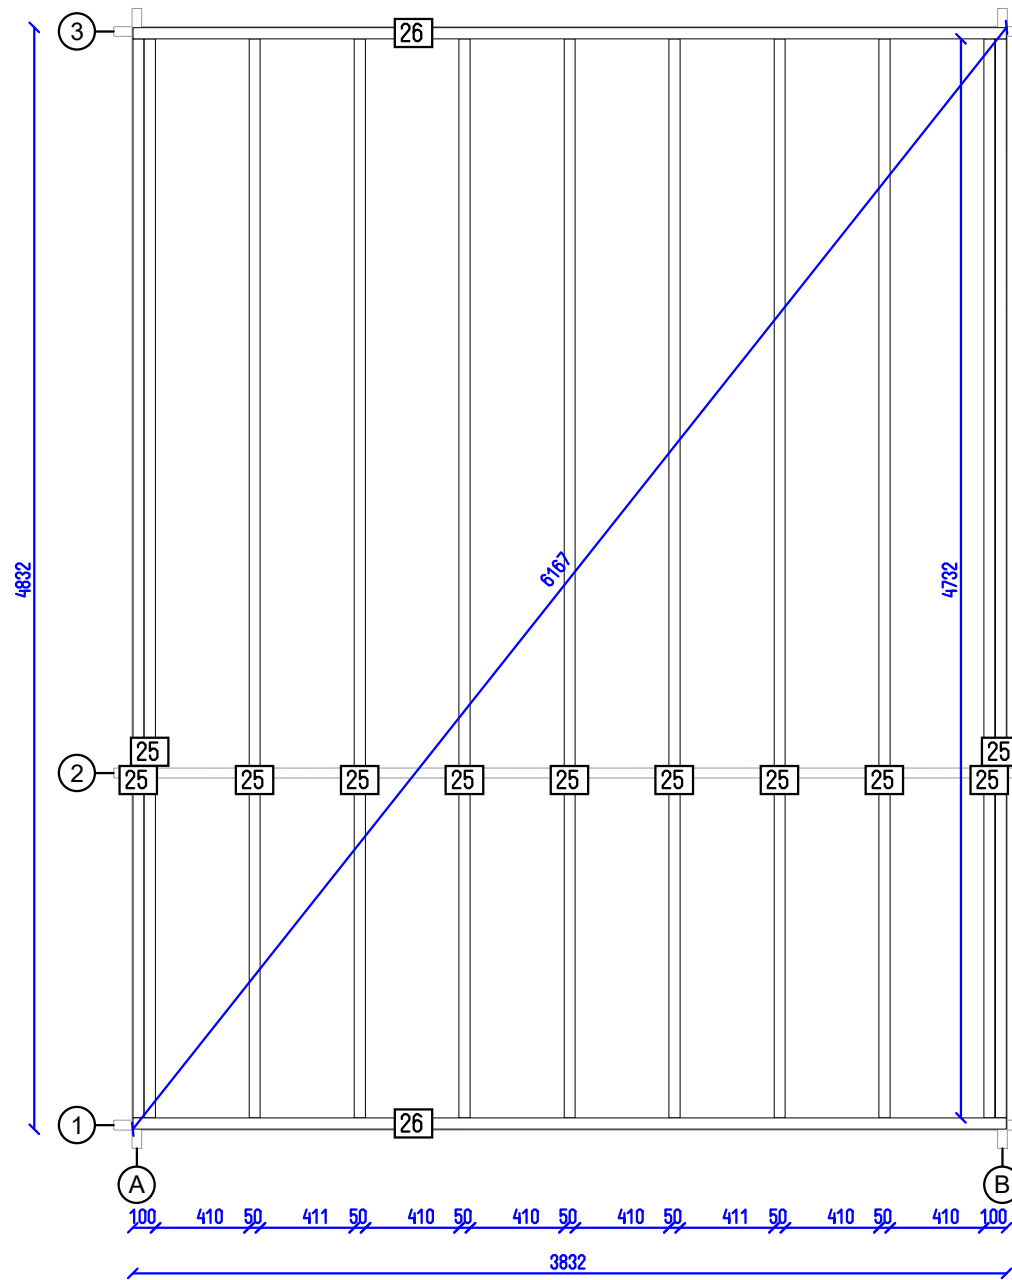

Meribel 5x3 44

Base plan

GYT

8

SHEET

8

OF