




Livata 5x4 44

Tikr. ---	Dare GYT	1 SHEET	8 OF
--------------	-------------	------------	---------

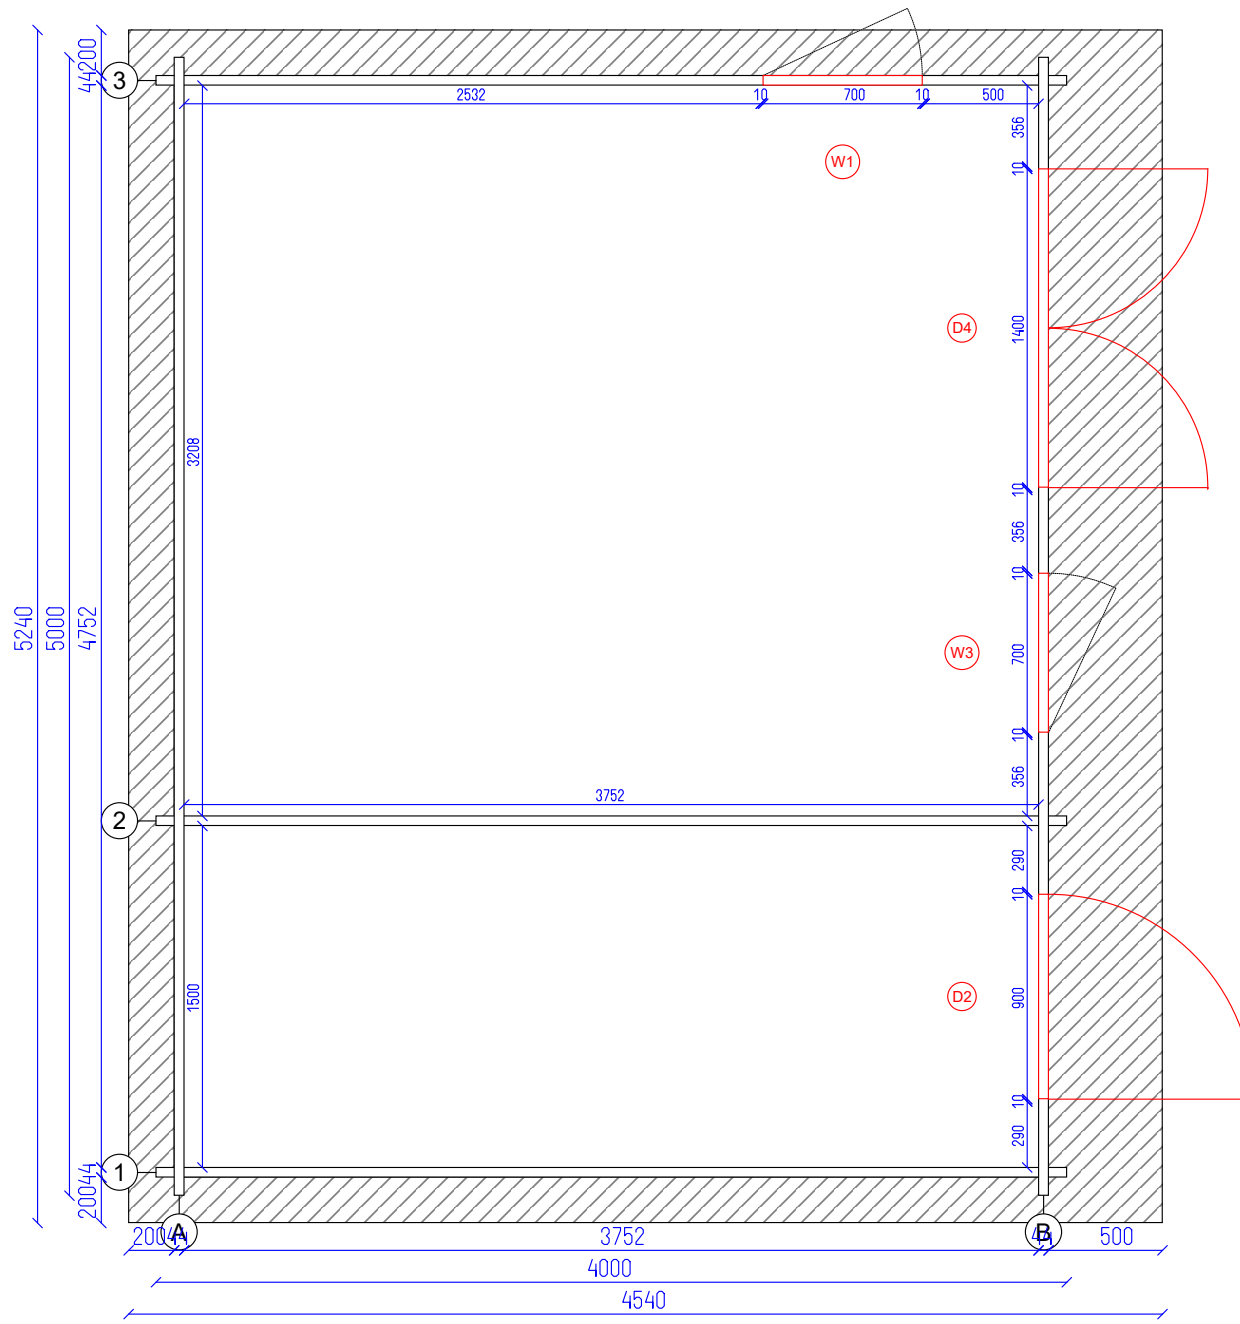

Livata 5x4 44

Ground plan

Tikr.


Dare
GYT

2
SHEET

8
OF



2367
2160

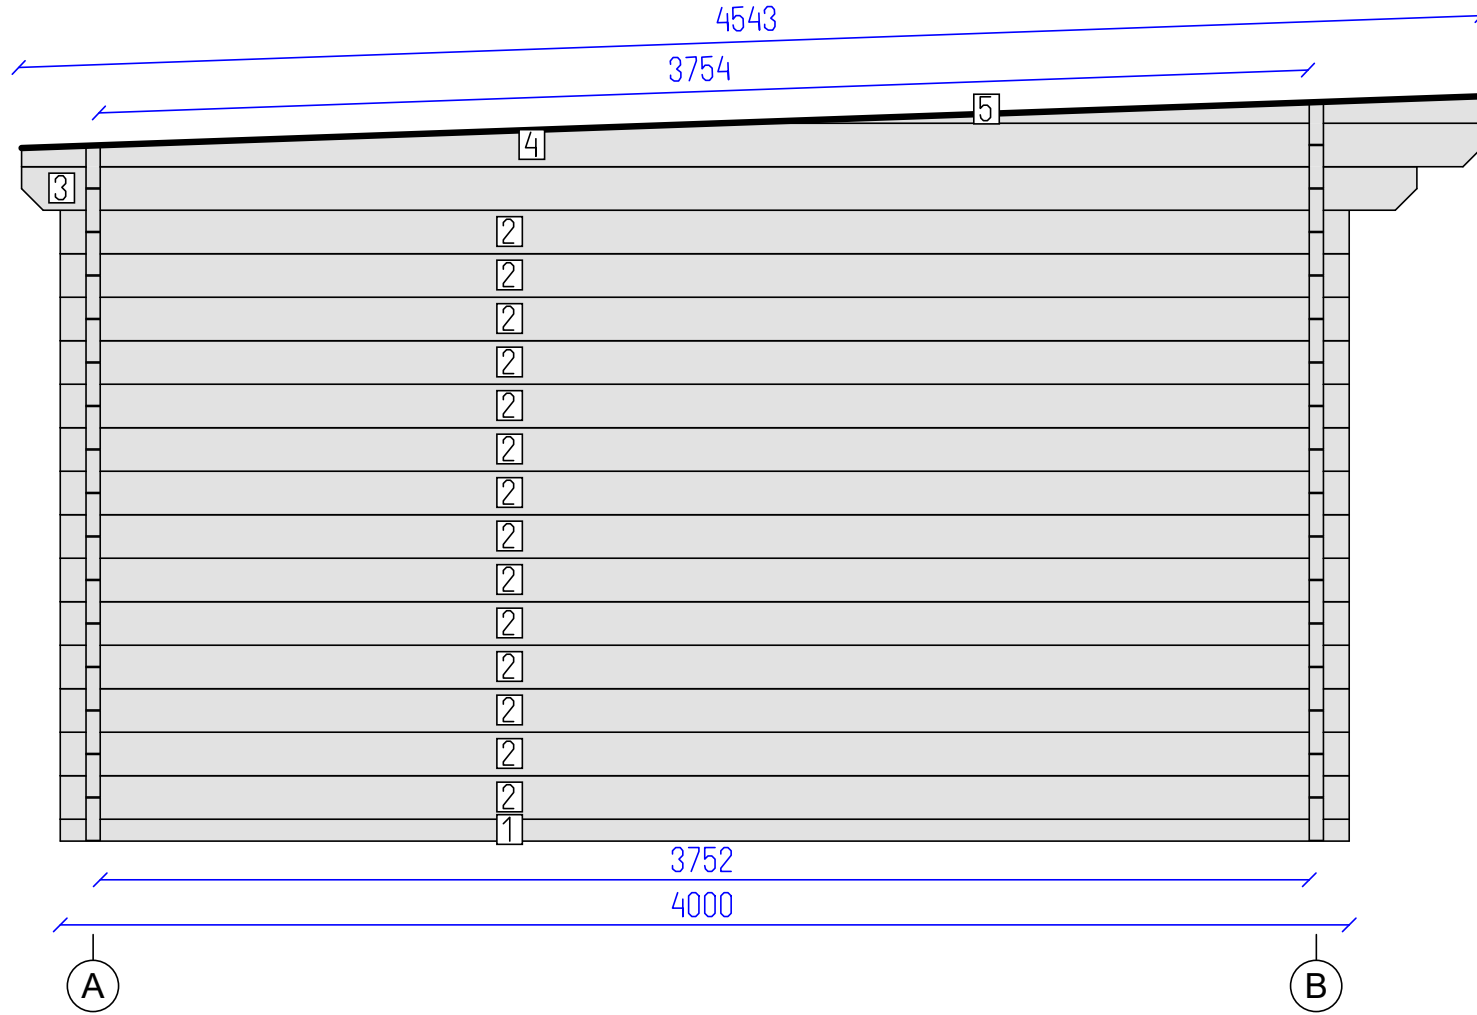


DETAILS

N	QTY
1	1
2	14
3	1
4	1
5	1

LIST OF ELEMENTS

- 1. Wall 68x44x4000
 - 2. Wall 135x44x4000
 - 3. Wall 135x44x4330
 - 4. Wall 135x44x4540
 - 5. Wall 84x44x2369
- Total 9.23 m²

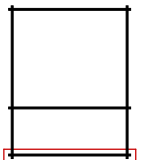

Livata 5x4 44



Wall 1

Tikr.

Dare
GYT

3
SHEET



8
OF

DETAILS

N	QTY
1	1
2	2
8	1
9	11
10	11
11	1
4	1
5	1

LIST OF ELEMENTS

- 1. Wall 68x44x4000
 - 2. Wall 135x44x4000
 - 8. Wall 135x44x4000
 - 9. Wall 135x44x2656
 - 10. Wall 135x44x624
 - 11. Wall 135x44x4330
 - 4. Wall 135x44x4540
 - 5. Wall 84x44x2369
- Total 8.16 m²

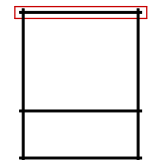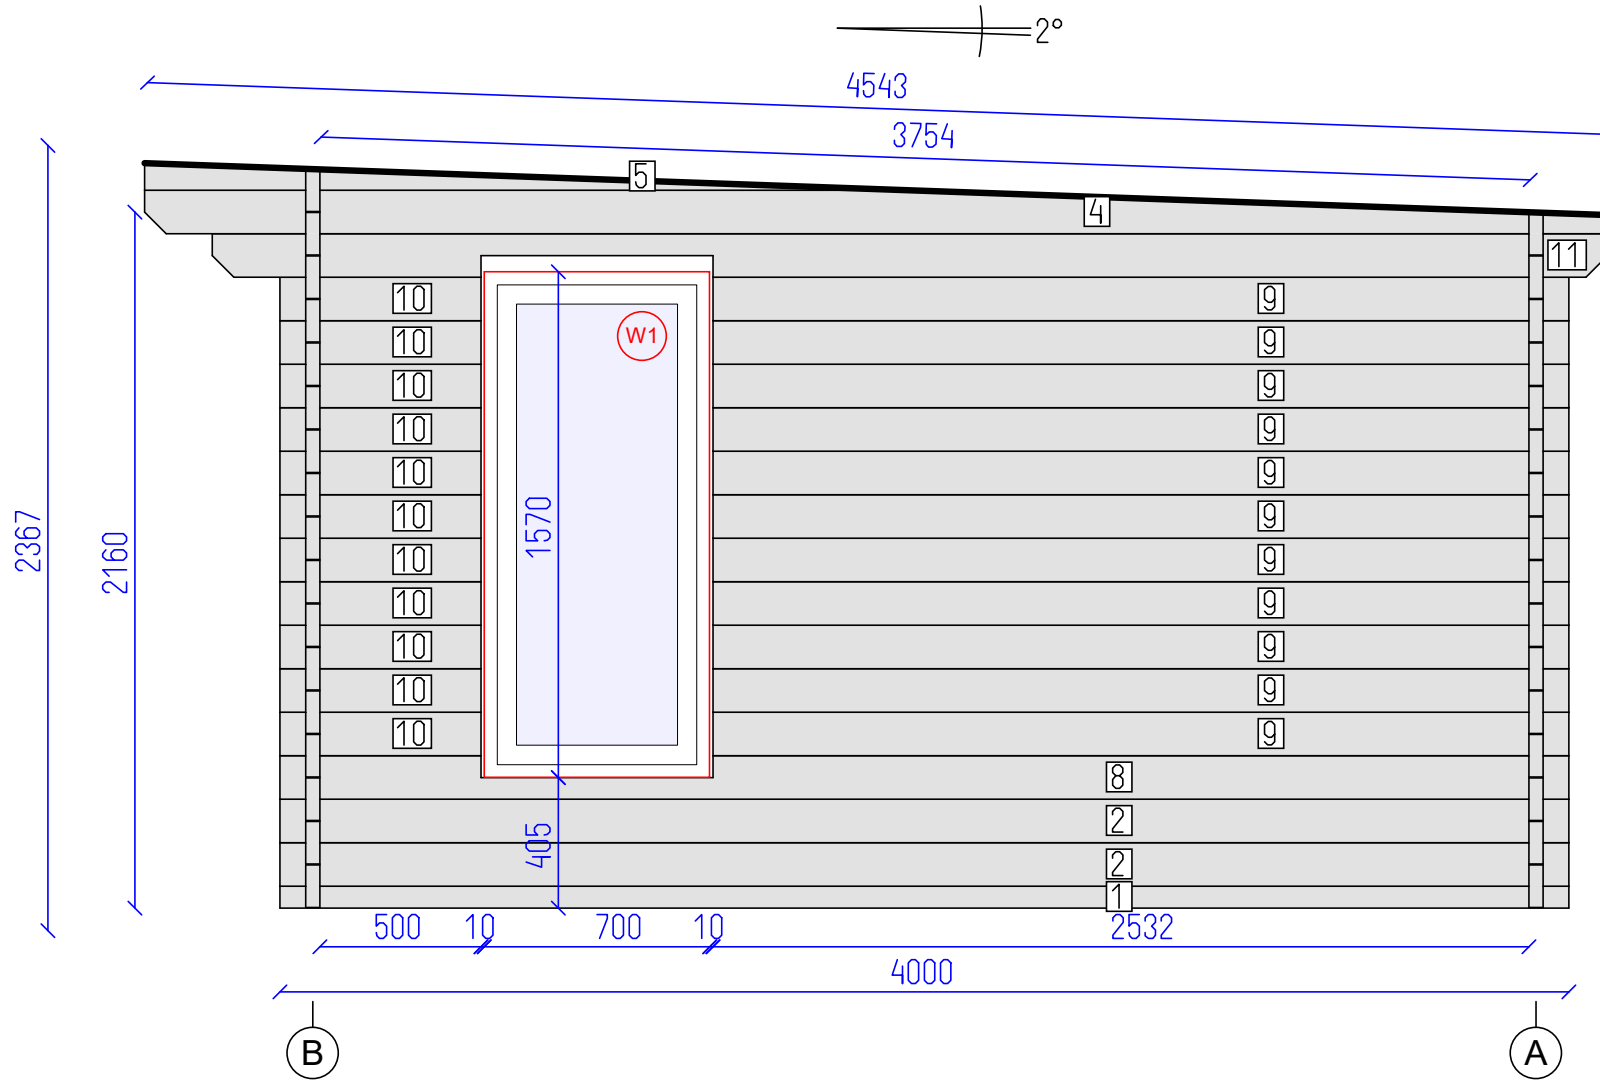

Livata 5x4 44



Wall 3

Tikr. ---

Dare GYT

5 SHEET



8 OF

DETAILS

N	QTY
12	15
13	3
14	15
15	12
16	12
6	1
17	1
20	4

LIST OF ELEMENTS

- 12. Wall 135x44x414
- 13. Wall 135x44x1766
- 14. Wall 135x44x480
- 15. Wall 135x44x690
- 16. Wall 135x44x356
- 6. Wall 135x44x5000
- 17. Wall 134x44x5000
- 20. Roof beam 140x70x4547
- Total 8.11 m²

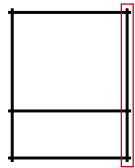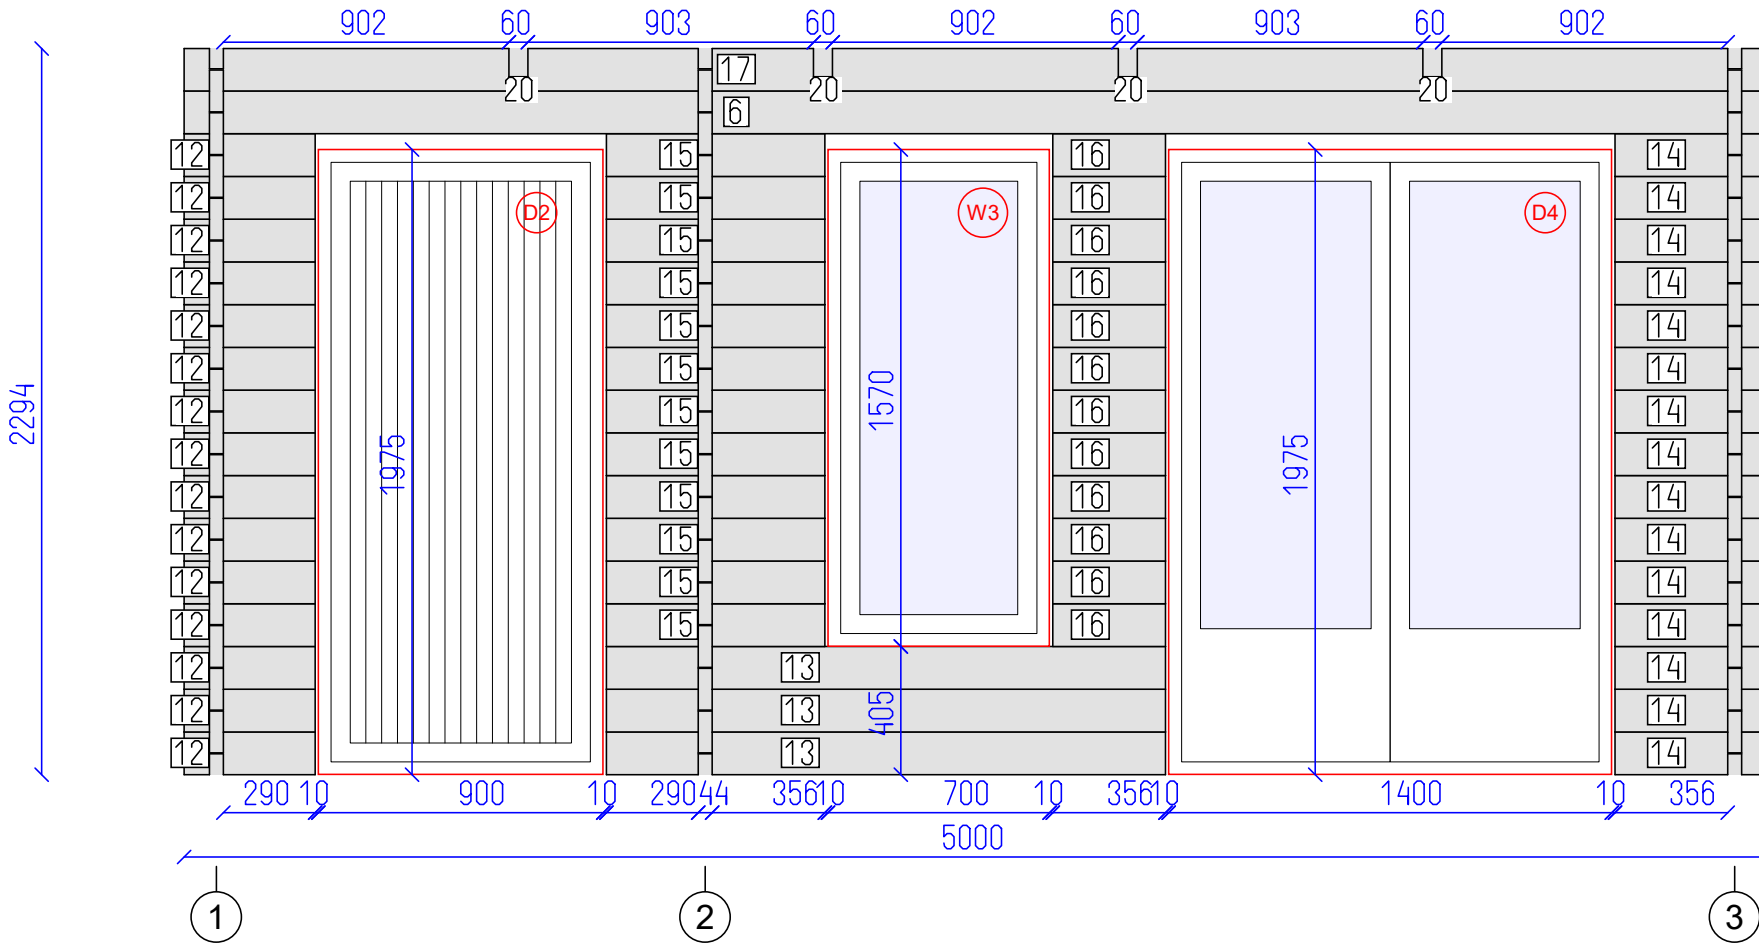

Livata 5x4 44

Wall B


Tikr. ---

Dare GYT

6 SHEET

8 OF



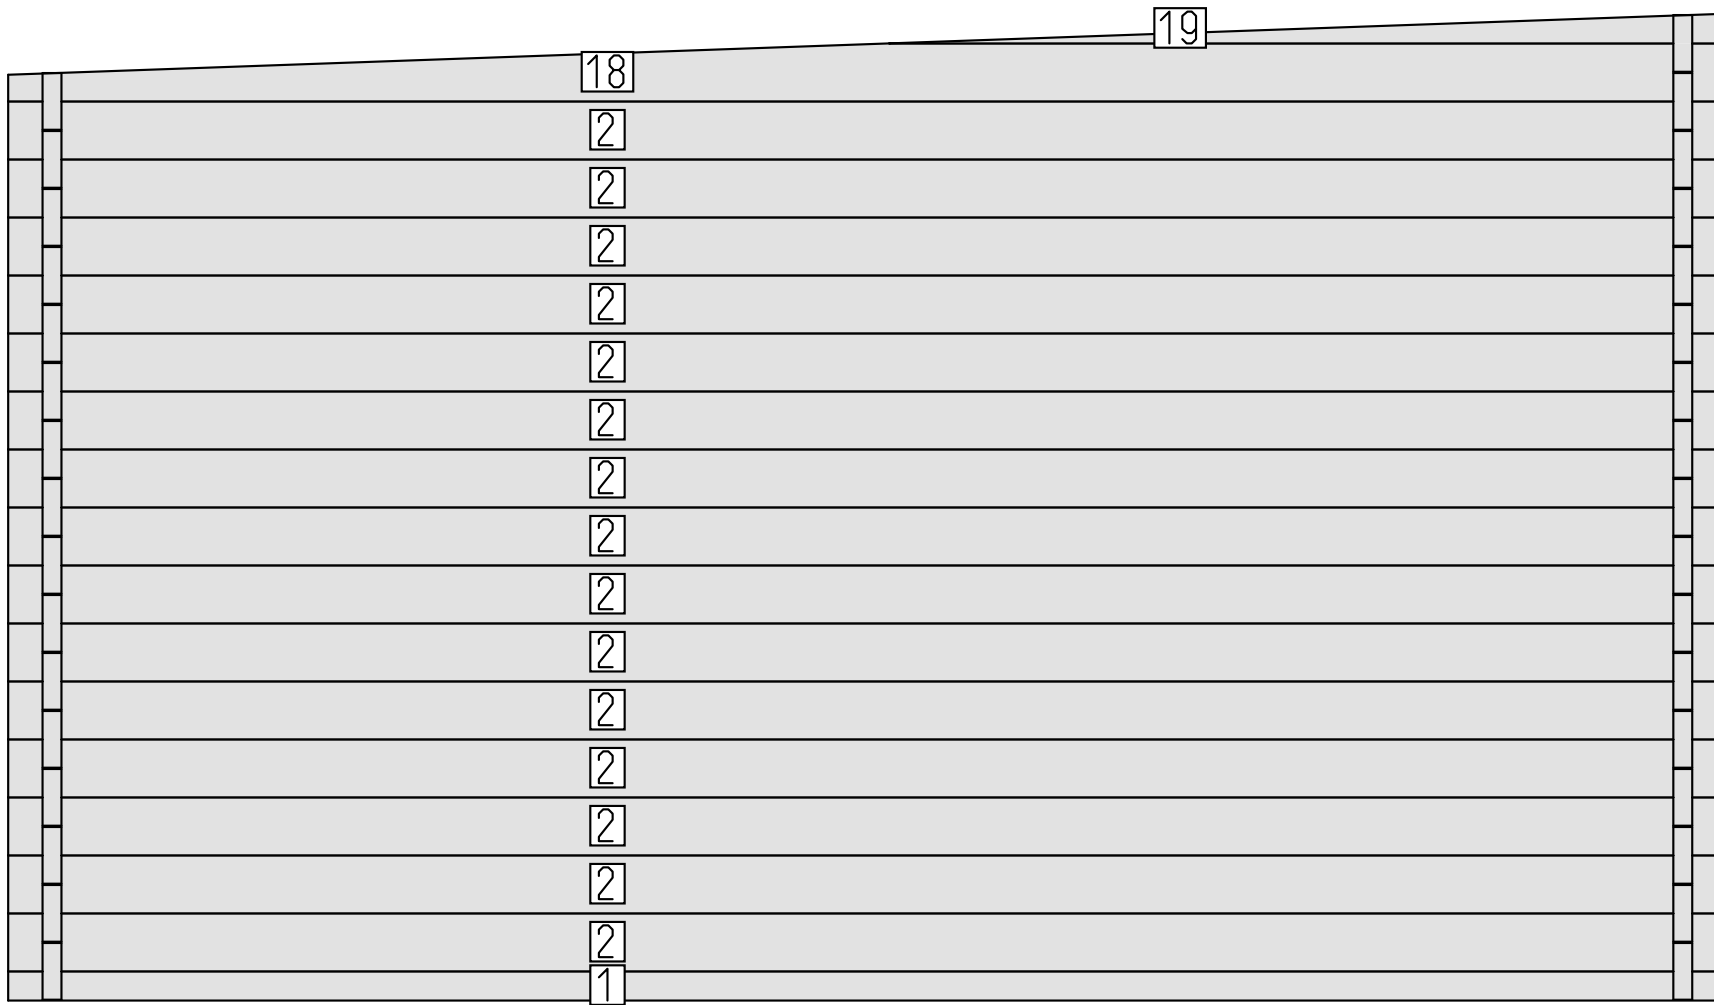

3752

4000

A


B

DETAILS

N	QTY
1	1
2	15
18	1
19	1

LIST OF ELEMENTS

- 1. Wall 68x44x4000
 - 2. Wall 135x44x4000
 - 18. Wall 135x44x4000
 - 19. Wall 69x44x1949
- Total 9.05 m²

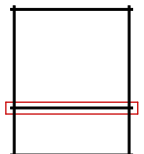

Livata 5x4 44



Wall 2

Tikr.

Dare
GYT

7
SHEET

8
OF

